



**AMENDED**

Notes

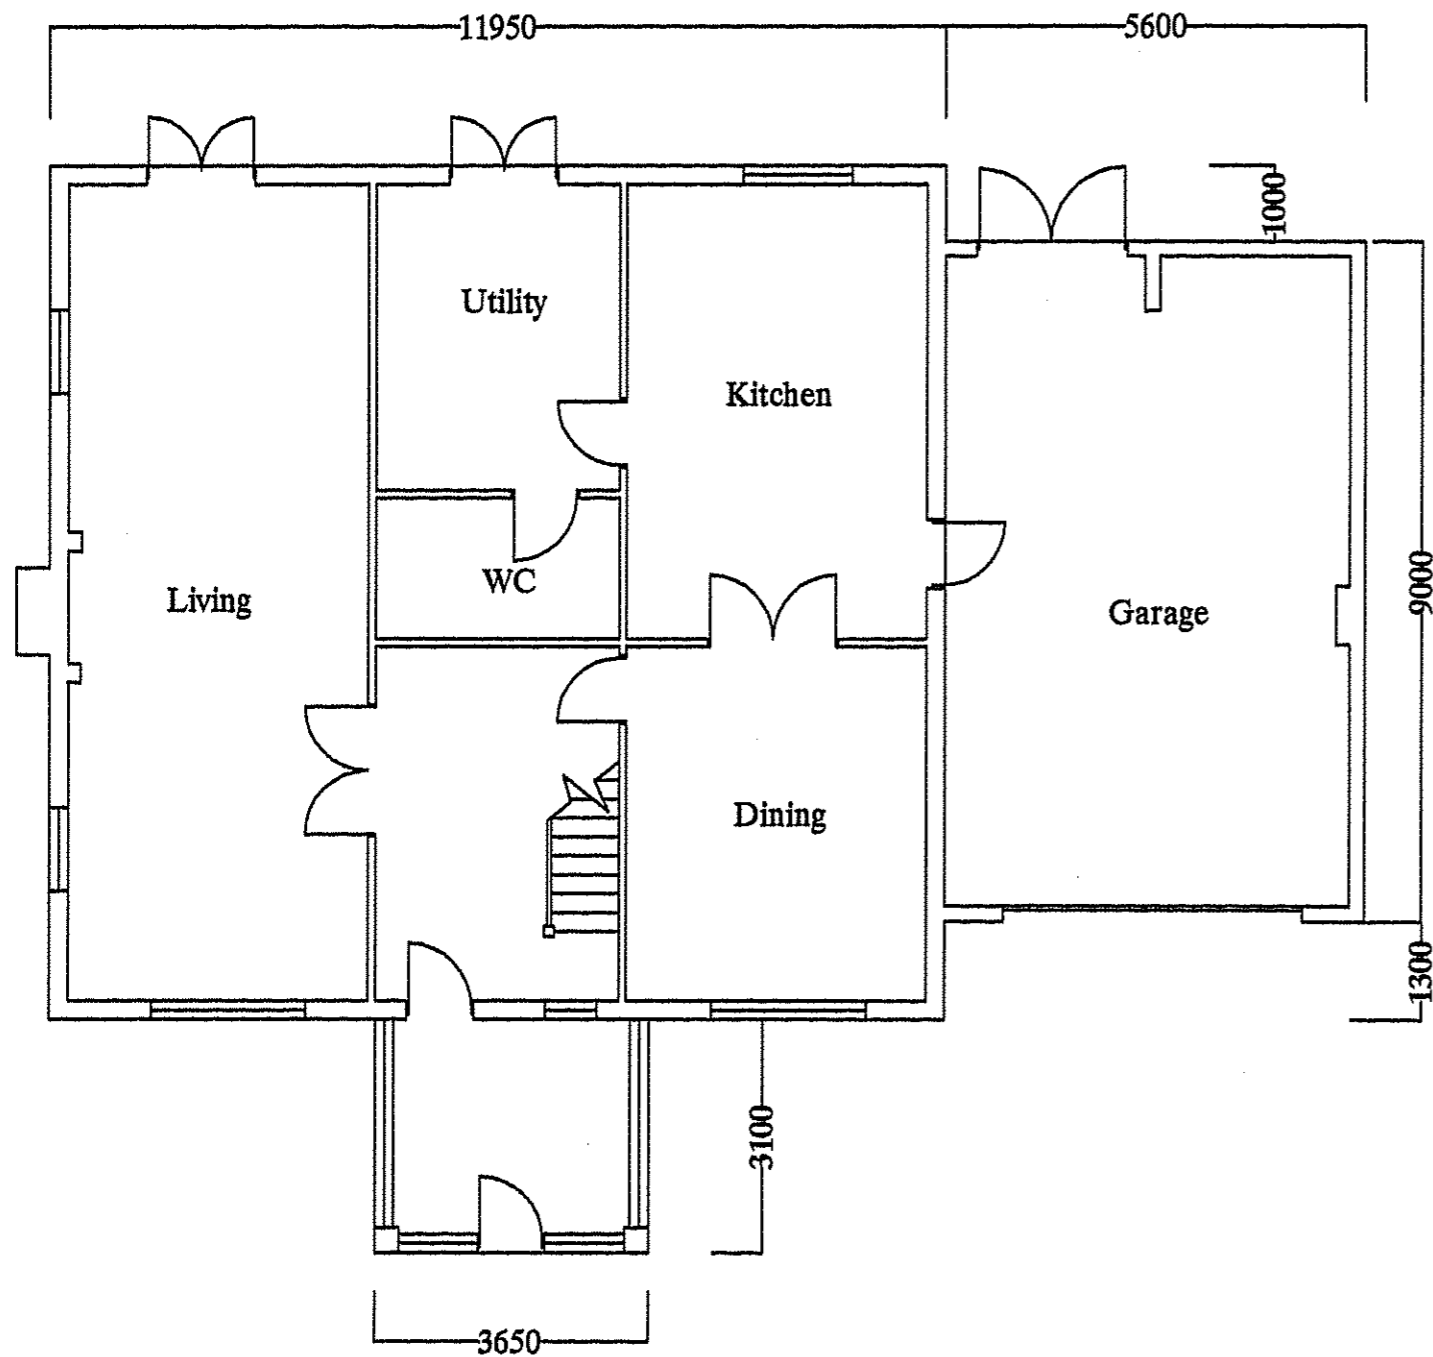

Ground Floor Layout

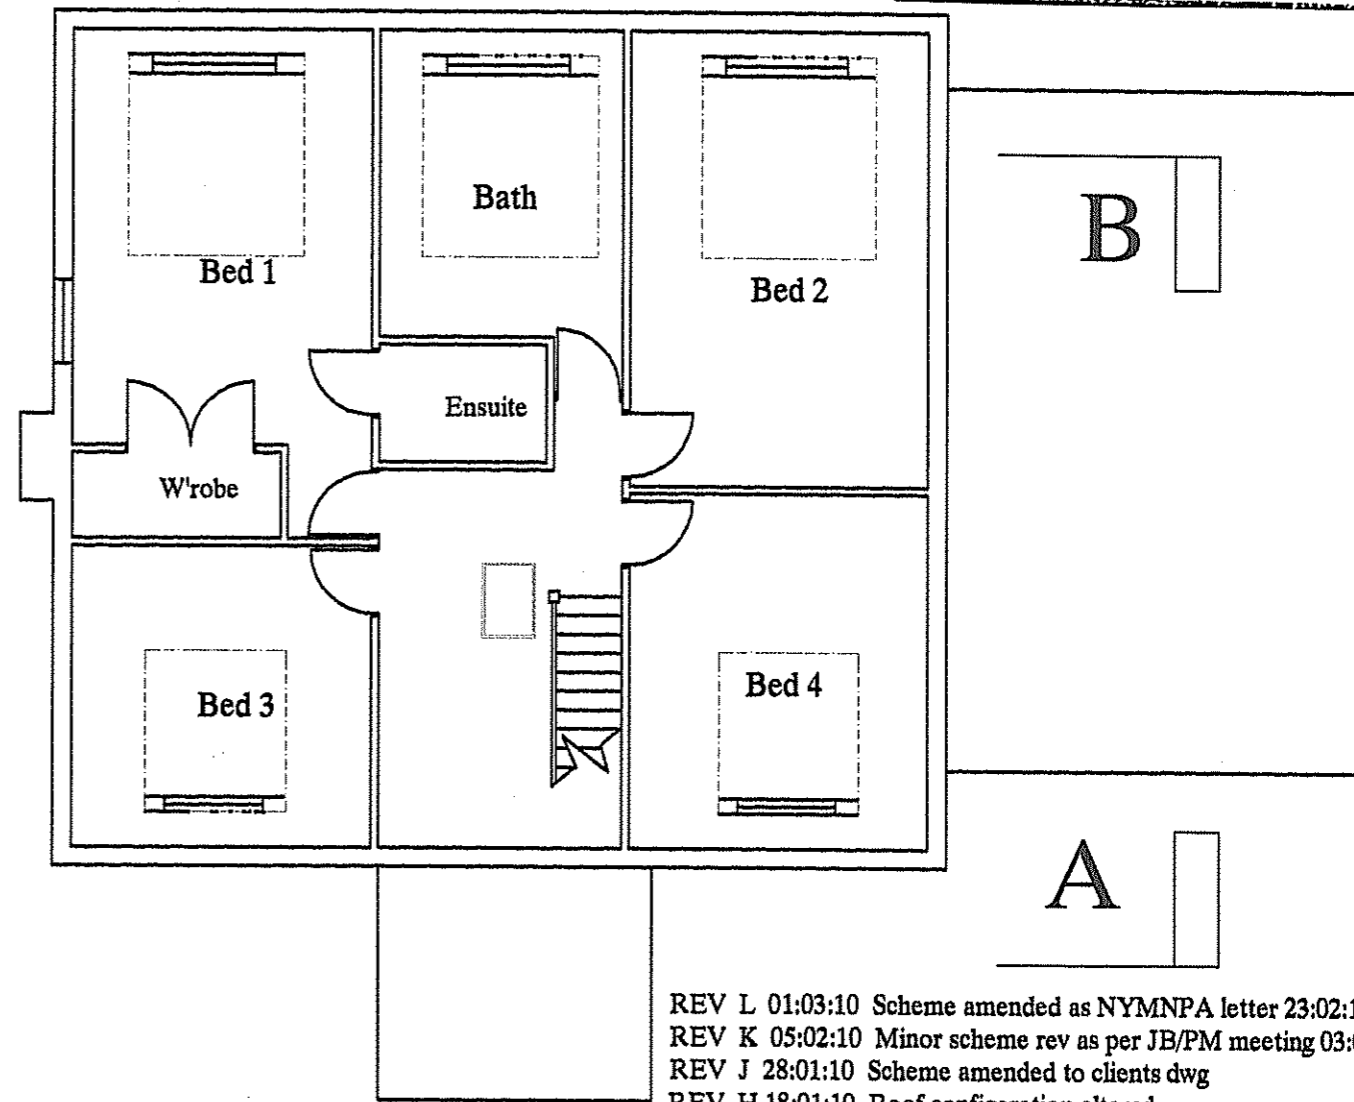


First Floor Layout

- REV L 01:03:10 Scheme amended as NYMNP letter 23:02:10
- REV K 05:02:10 Minor scheme rev as per JB/PM meeting 03:02:
- REV J 28:01:10 Scheme amended to clients dwg
- REV H 18:01:10 Roof configuration altered
- REV G 16:12:09 Layout changed by client request
- REV F 18:10:09 Roof Pitch revised
- REV E 18:07:09 Roof / Conservatory revised
- REV D 10:07:09 General Revision
- REV C 09:07:09 General Revision
- REV B 24:05:09 Revised per NYMNP comments
- REV A 07:05:09 Revised per NYMNP comments


NYMNP  
08 MAR 2010

Mr & Mrs Bingham  
111 Hackness Road  
Scalby  
Scarborough  
North Yorkshire

Proposed Layout  
Scale 1:100  
Date: 03:04:09  
Drawing no: THREE  
Do Not Scale From Drawing

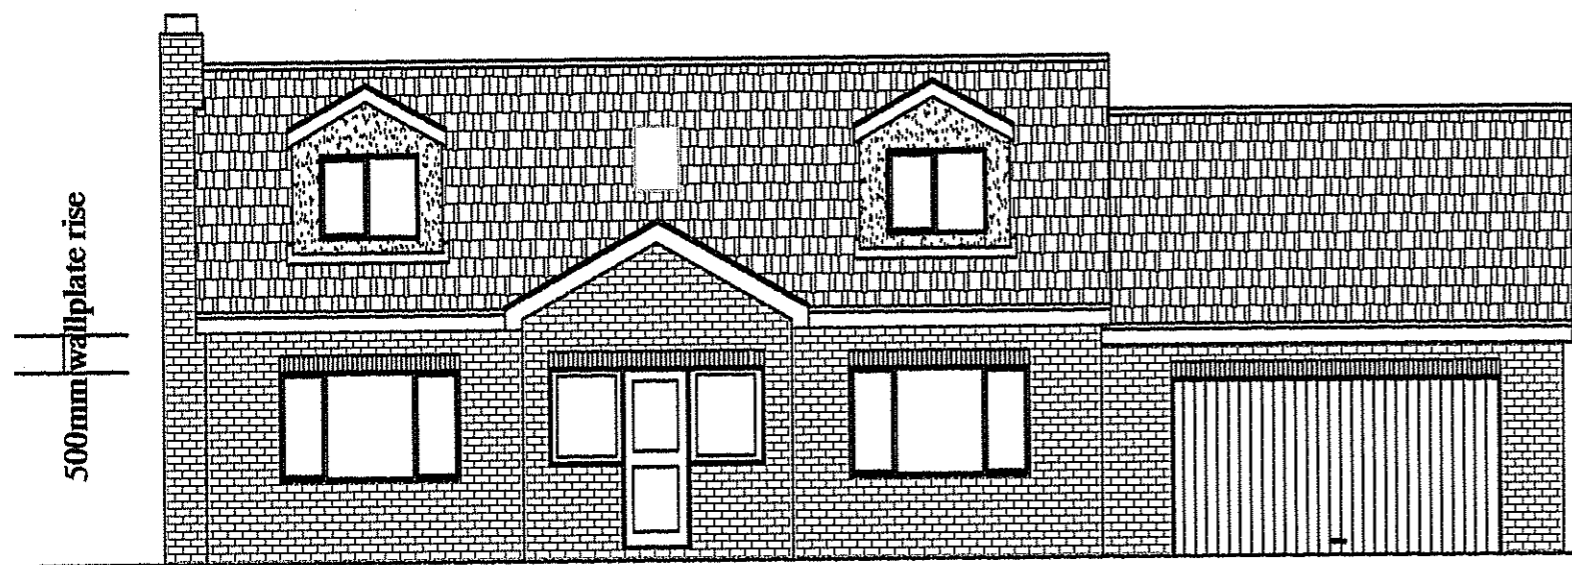

Front Elevation

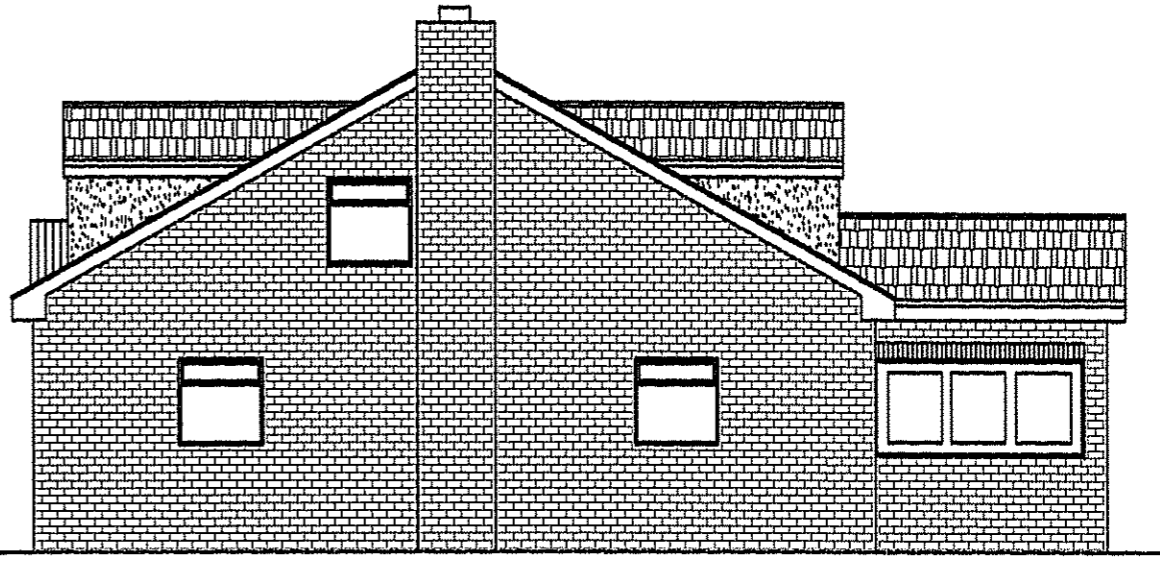


Side Elevation

**AMENDED**

Notes



Rear Elevation

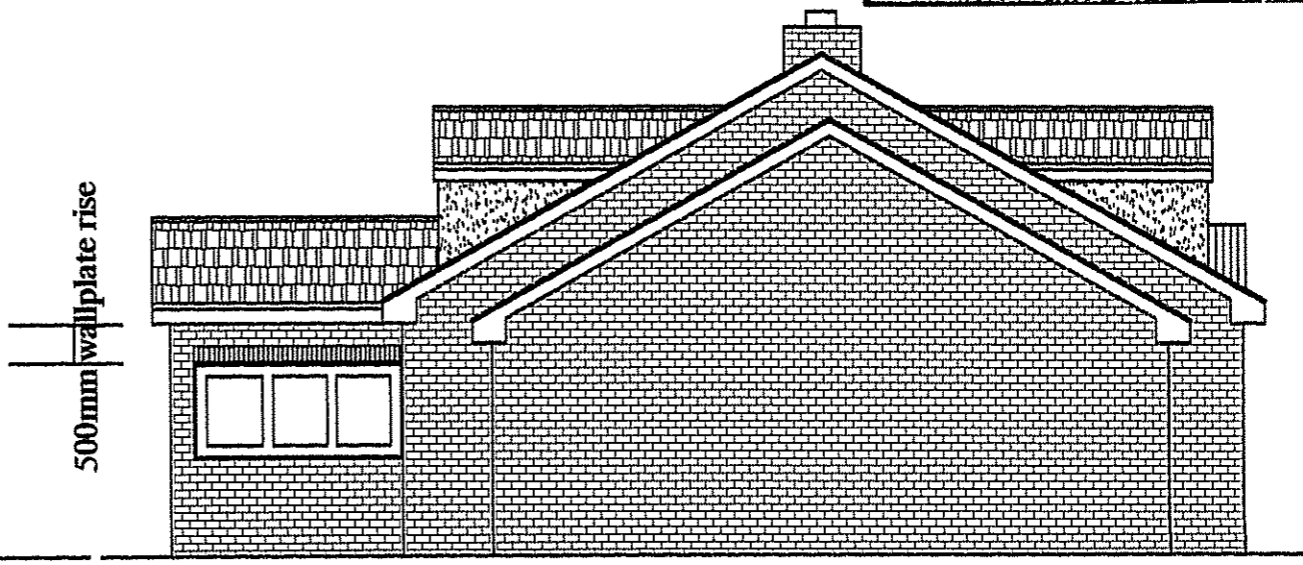

Side Elevation

Existing brick to be re-used where possible.  
extension

Roof to match existing  
Upvc windows & doors

- REV K 01:03:10 Scheme amended as NYMNP letter 23:02:10
- REV J 05:02:10 Minor scheme rev as per JB/PM meeting 03:02:10
- REV H 28:01:10 Scheme amended to clients dwg
- REV G 18:01:10 Roof configuration altered
- REV F 18:10:09 Roof Pitch revised
- REV E 18:07:09 Roof / Conservatory revised
- REV D 10:07:09 General Revision
- REV C 09:07:09 General Revision
- REV B 24:05:09 Revised per NYMNP comments
- REV A 07:05:09 Revised per NYMNP comments

NYMNP  
08 MAR 2010

Mr & Mrs Bingham  
111 Hackness Road  
Scalby  
Scarborough  
North Yorkshire

Proposed Elevations  
Scale 1:100  
Date: 04:04:09  
Drawing no: FOUR  
Do Not Scale From Drawing