


David
Stovell
&
Millwater

chartered
planning &
development
consultants

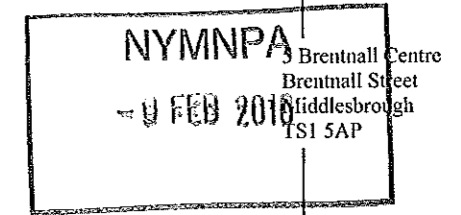

Phone: 01642 232397
Fax: 01642220688

Project:
TOURIST ACCOMMODATION
@ BEECH HILL, AISLABY,
NORTH YORKSHIRE

Drawing:
LOCATION PLAN

Client:
MR R HORNCastle

Drawing No:
NYM/08/002/11

Revisions:

Scale:
1:1250 @ A3

Date:
OCTOBER 2009

Drawn By:
JLH

1

LOCATION PLAN

Scale: 1:1250

David
Stovell
&
Millwater

chartered
planning &
development
consultants

NYMNPA
- 9 FEB 2010
5 Brentnall Centre
Brentnall Street
Middlesbrough
TS1 5AP

Phone: 01642 232397
Fax: 01642220688

Project:
TOURIST ACCOMMODATION
@ BEECH HILL, AISLABY,
NORTH YORKSHIRE

Drawing:
EXISTING SITE PLAN

Client:
MR R HORNCastle


Drawing No:
NYM/08/002/21

Revisions:

Scale:
1:500 @ A3

Date:
OCTOBER 2009

Drawn By:
JLH

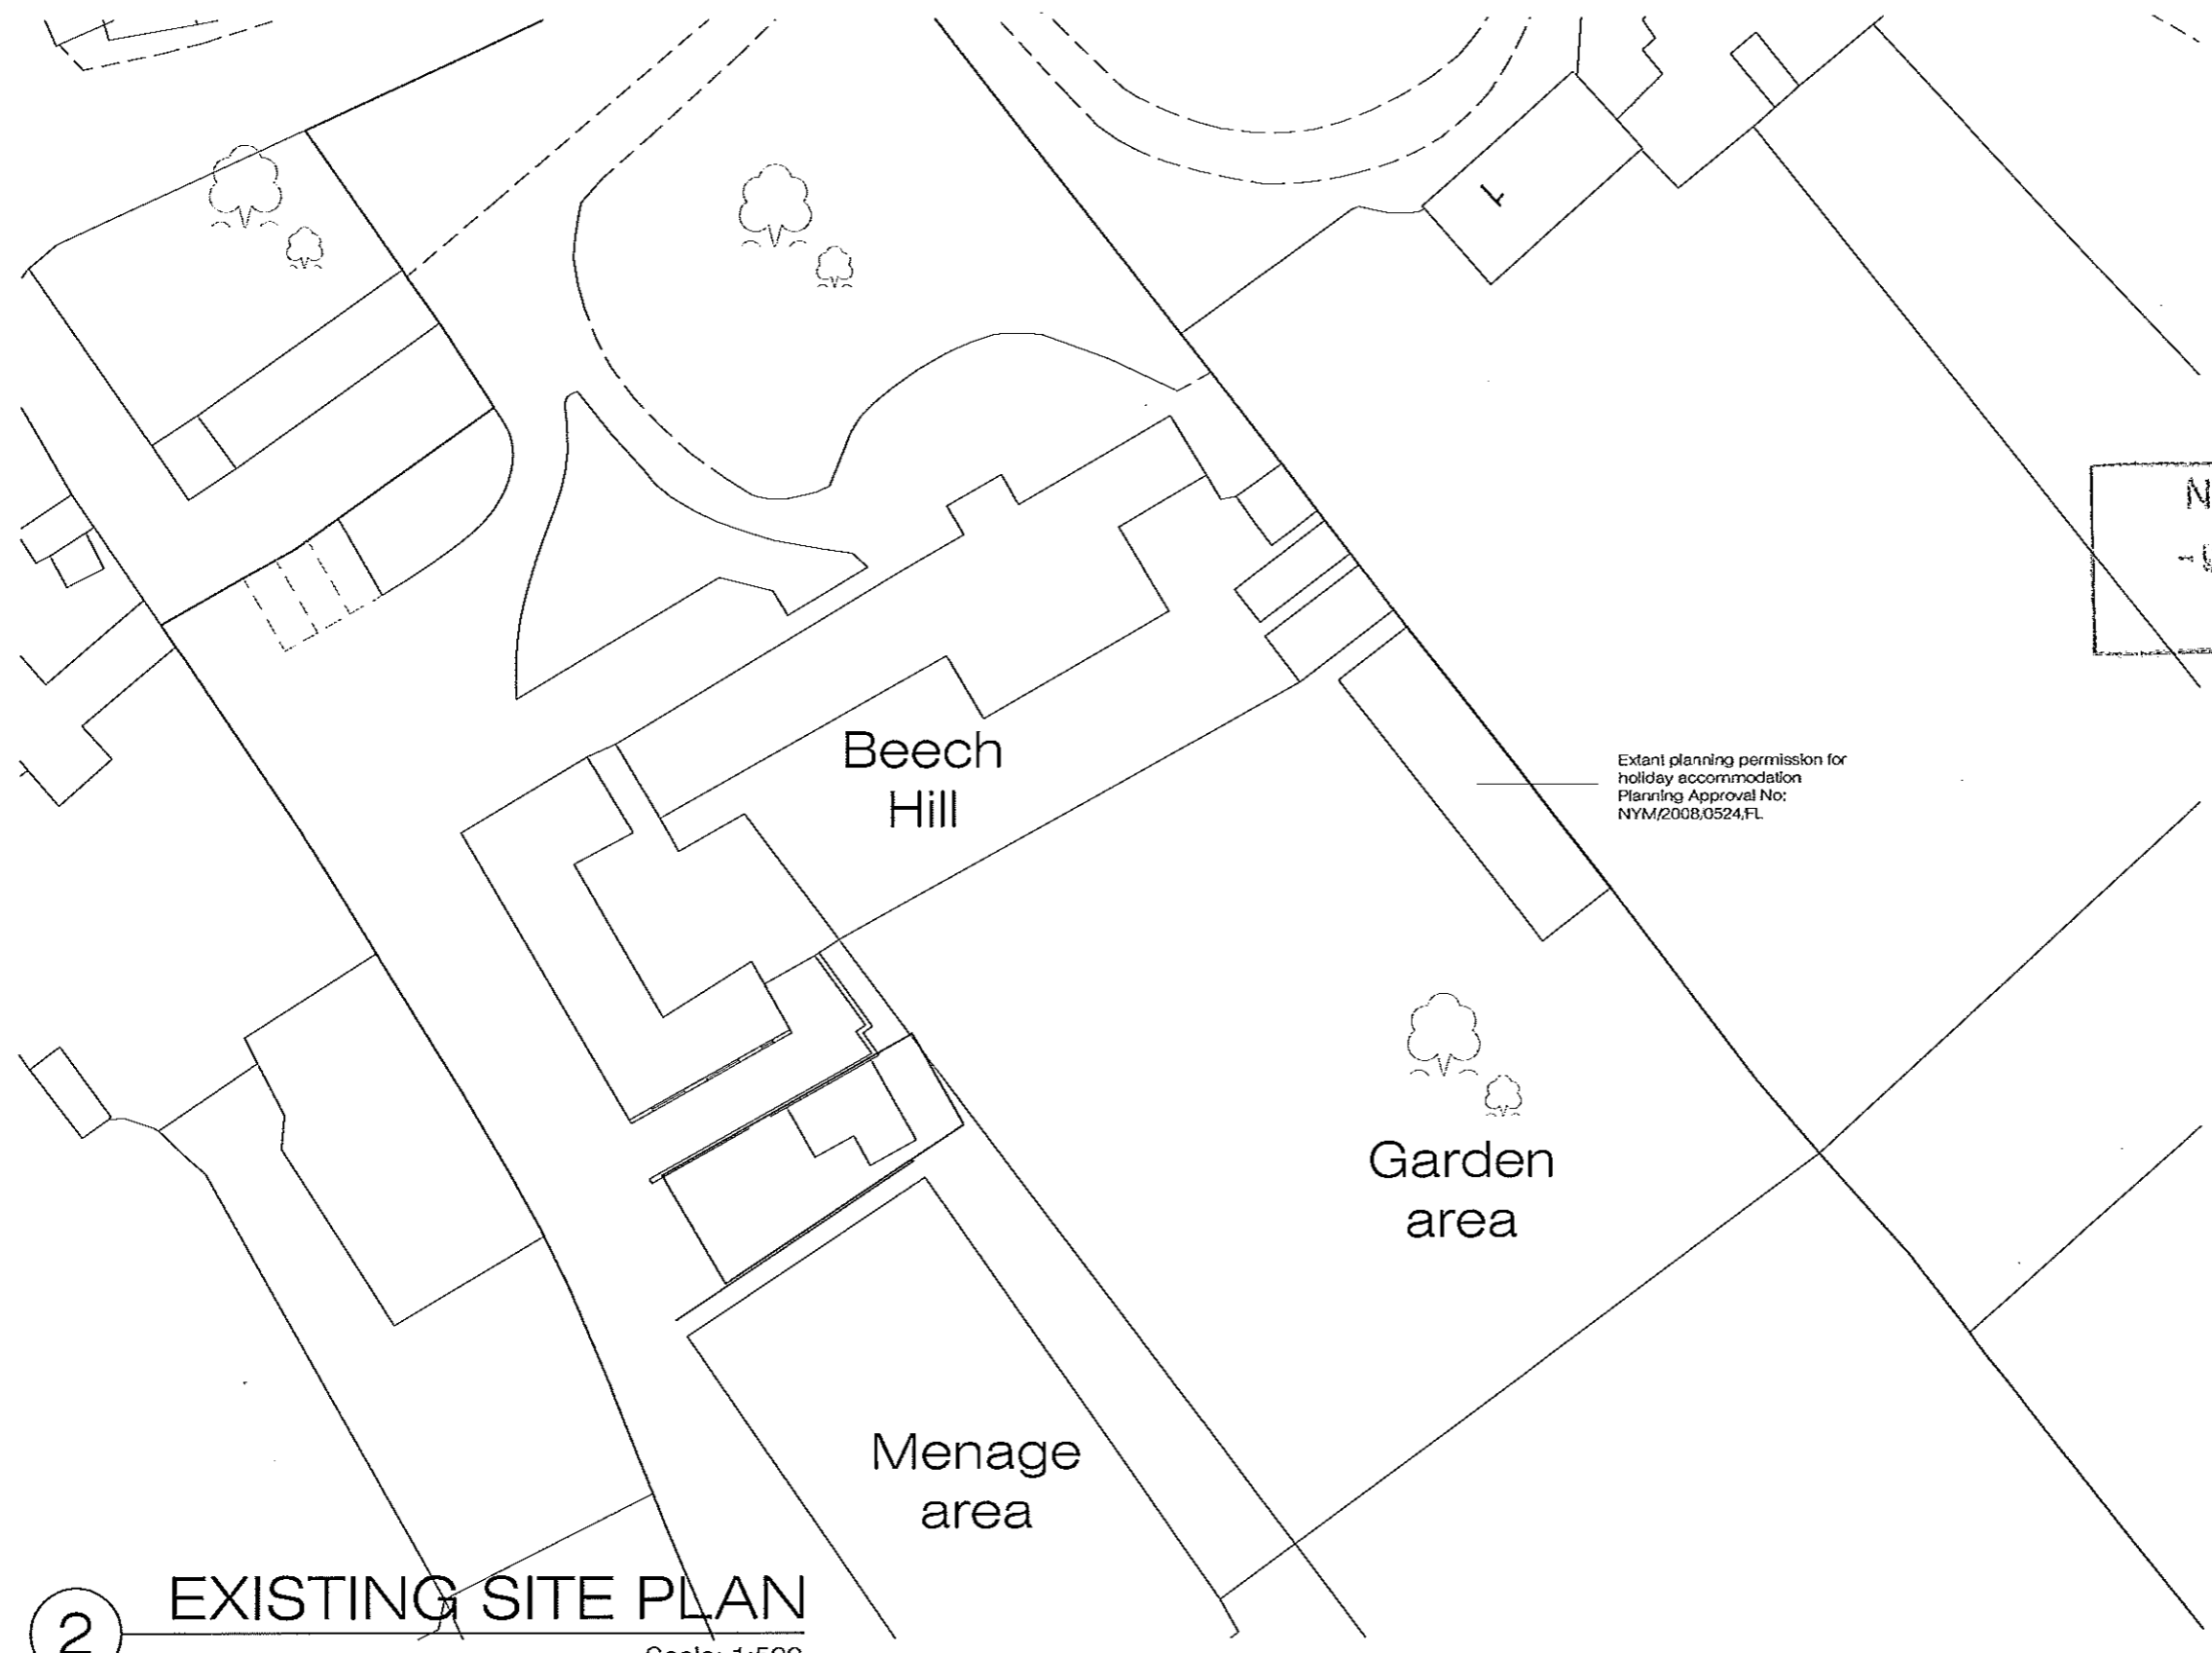

2 EXISTING SITE PLAN
Scale: 1:500

David
Stovell
&
Millwater

chartered
planning &
development

NYMNPA consultants

FEB 2010

5 Brentnall Centre
Brentnall Street
Middlesbrough
TS1 5AP

Phone: 01642 232397
Fax: 01642220688

Project:
TOURIST ACCOMMODATION
@ BEECH HILL, AISLABY,
NORTH YORKSHIRE

Drawing:
PROPOSED SITE PLAN

Client:
MR R HORNCastle


Drawing No:
NYM/08/002/22

Revisions:

Scale:
1:500 @ A3

Date:
OCTOBER 2009


Drawn By:
JLH

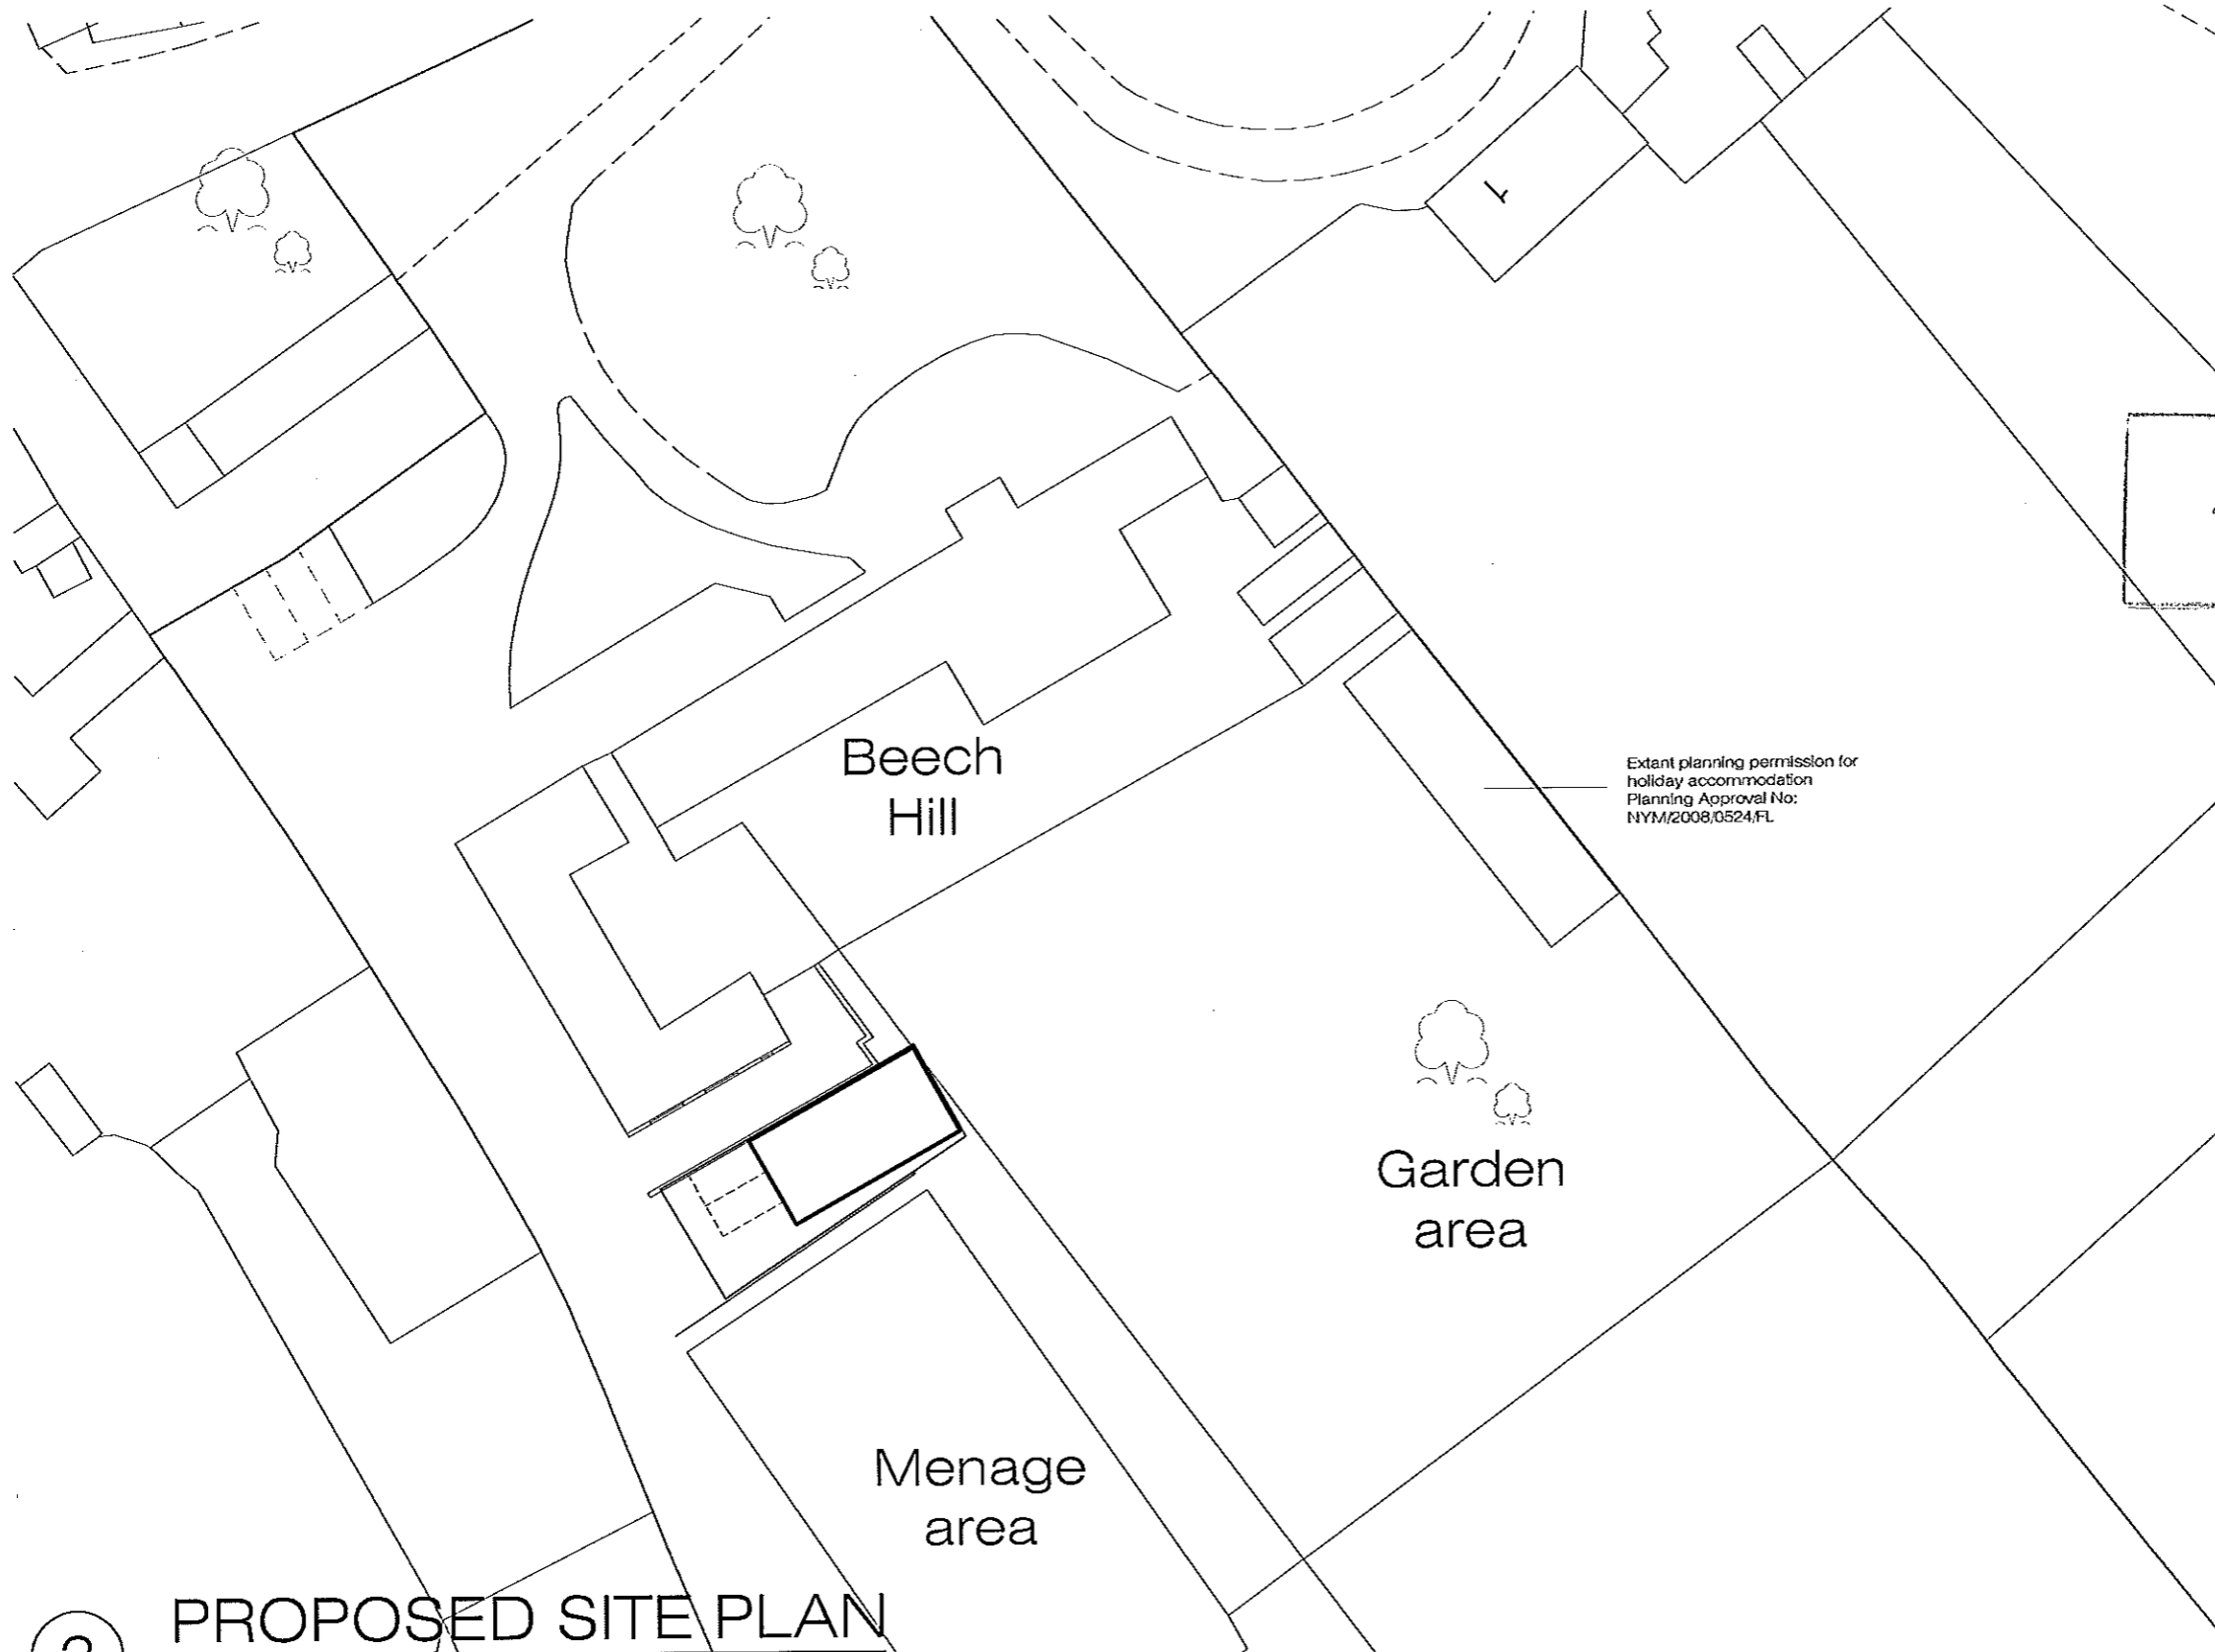


3 PROPOSED SITE PLAN
Scale: 1:500

David
Stovell
&
Millwater


chartered
planning &
development
consultants

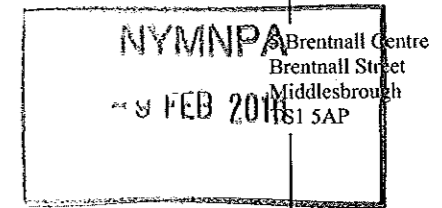


Phone: 01642 232397
Fax: 01642220688

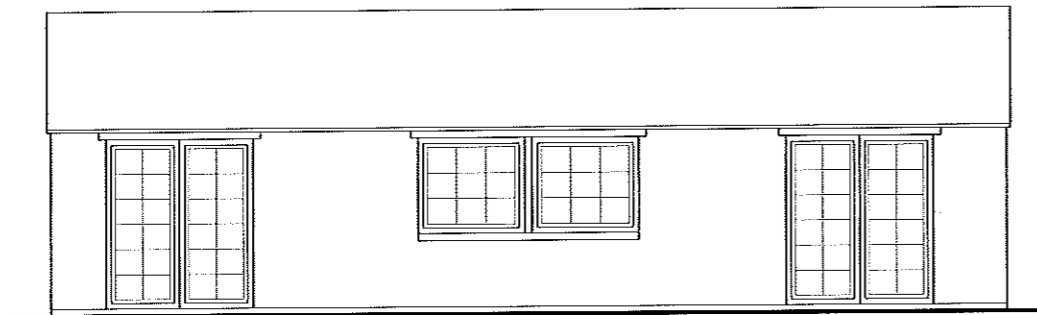

FRONT (SOUTH) ELEVATION

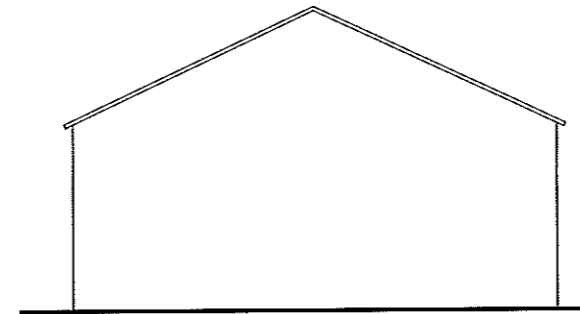

SIDE ELEVATIONS

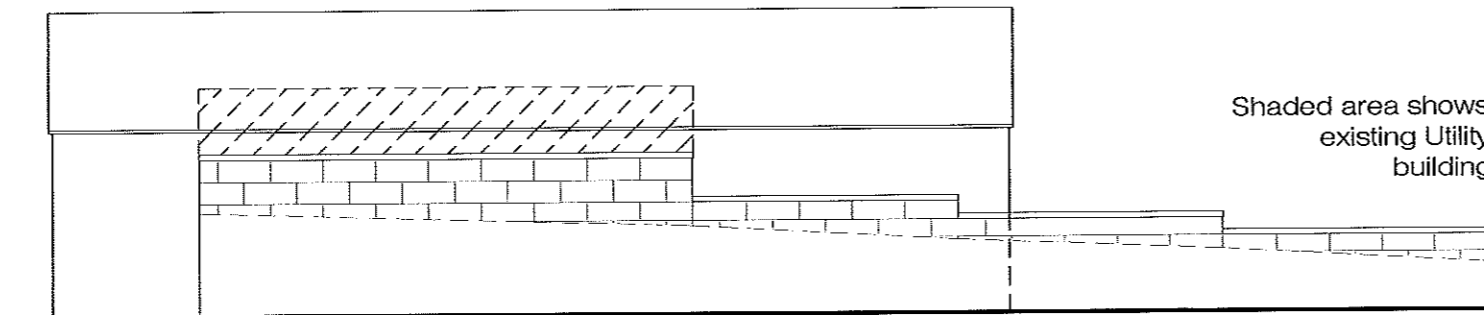

Shaded area shows
existing Utility
building

GROUND LEVEL

REAR (NORTH) ELEVATION

5

ELEVATIONS

Scale: 1:100

Project:
TOURIST ACCOMMODATION
@ BEECH HILL, AISLABY,
NORTH YORKSHIRE

Drawing:
PROPOSED ELEVATIONS

Client:
MR R HORNCastle

Drawing No:
NYM/08/002/41

Revisions:


Scale:
1:100 @ A3

Date:
OCTOBER 2009


Drawn By:
JLH

David
Stovell
&
Millwater


chartered
planning &
development
consultants

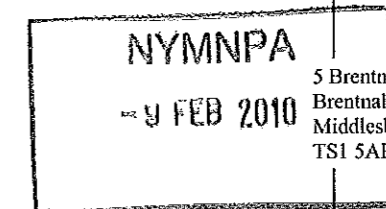

Phone: 01642 232397
Fax: 01642220688

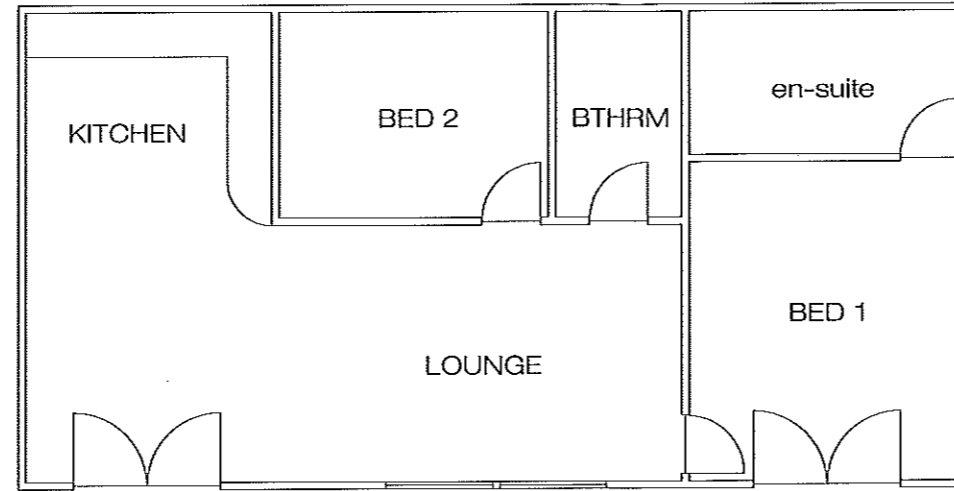

GROUND PLAN

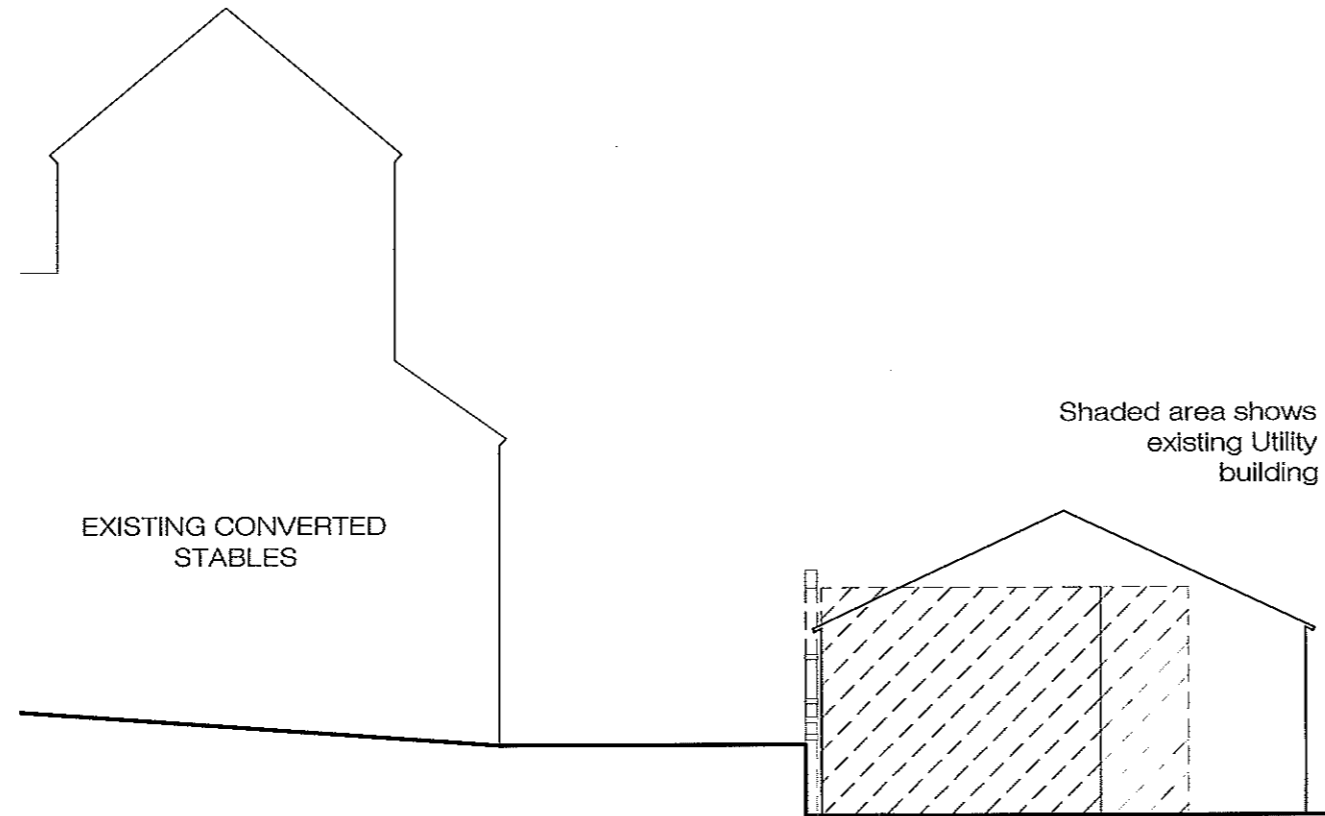

SECTION

Project:
TOURIST ACCOMMODATION
@ BEECH HILL, AISLABY,
NORTH YORKSHIRE

Drawing:
PROPOSED PLAN

Client:
MR R HORNCastle

Drawing No:
NYM/08/002/31a

Revisions:
a: 29.01.10

Scale:
1:100 @ A3

Date:
JAN 2009

Drawn By:
JLH

4 PLAN & SECTION
Scale: 1:100