

Produced 19.02.2010 from the Ordnance Survey National Geographic Database and incorporating surveyed revision available at this date. © Crown Copyright 2010.


Reproduction in whole or part is prohibited without the prior permission of Ordnance Survey.

Ordnance Survey, the OS Symbol and OS Sitemap are registered trademarks of Ordnance Survey, the national mapping agency of Great Britain.

The representation of a road, track or path is no evidence of a right of way.

The representation of features as lines is no evidence of a property boundary.

Part or all of this OS Sitemap is enlarged from mapping produced at one or more of the following scales: 1:1250, 1:2500, 1:10000.

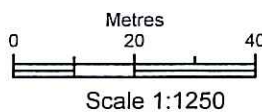


Supplied by: **Blackwell M and D C**  
 Serial number: 01708400  
 Centre coordinates: 482847.88 501919

Further information can be found on the OS Sitemap Information leaflet or the Ordnance Survey web site:  
[www.ordnancesurvey.co.uk](http://www.ordnancesurvey.co.uk)

<b>Water Ark Lodge</b>
Beck Hole Road
YO22 5LB



NYMNP  
- 5 MAR 2010

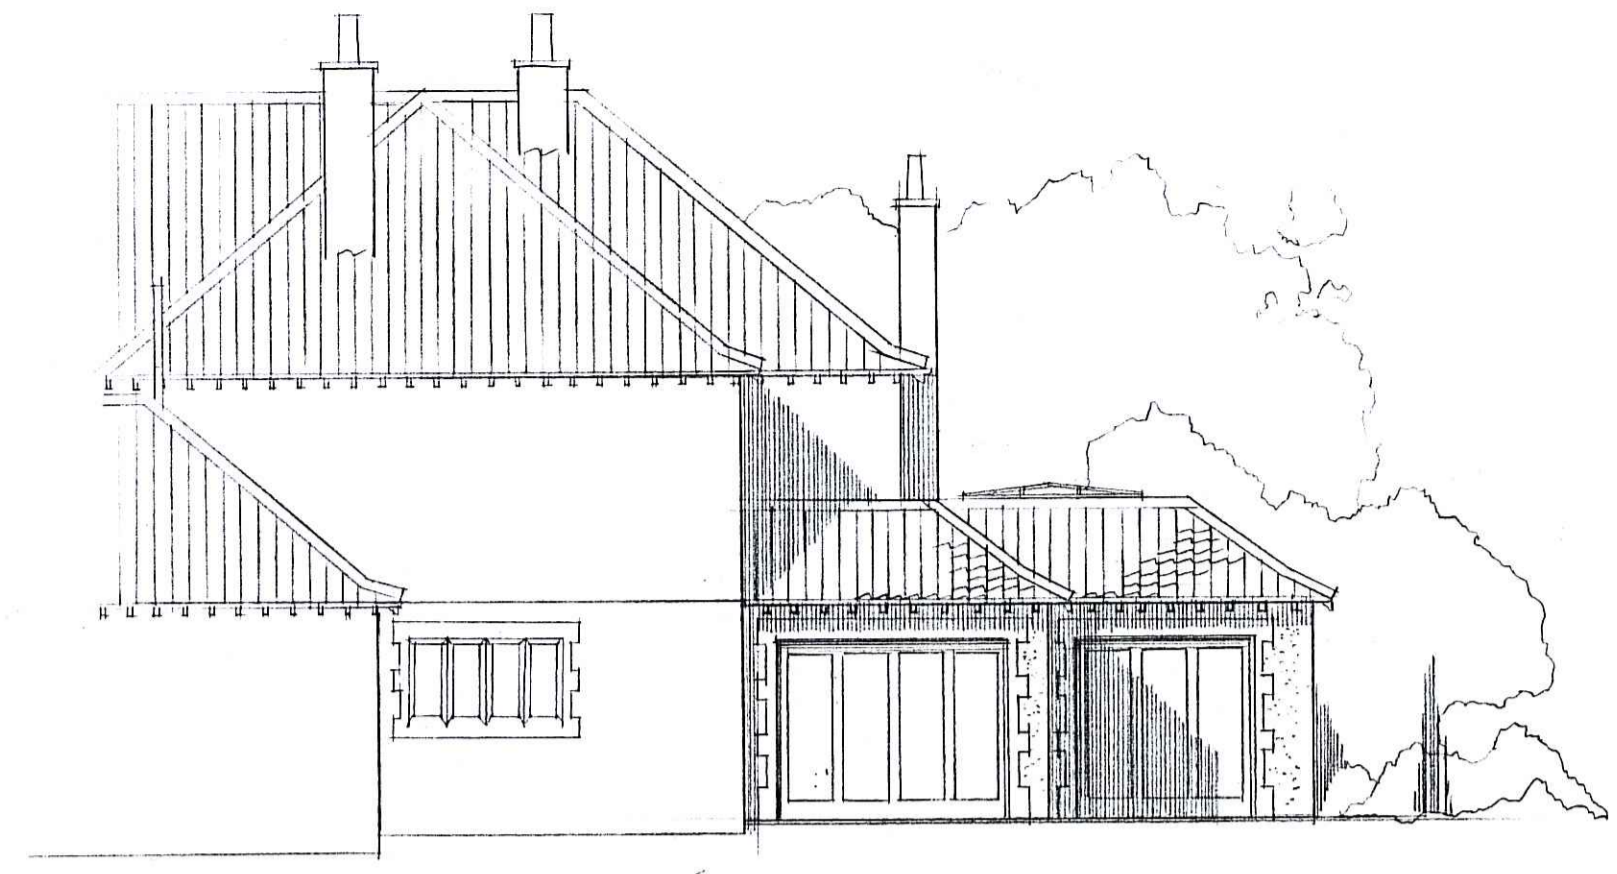


North Elevation.




West Elevation

- New chimney stack for log burning stove within conservatory
- pan-tile to match house
- guttering of exposed rafter ends to match house
- dressed surrounds to match house
- rendered / pebble dashed walls to match house

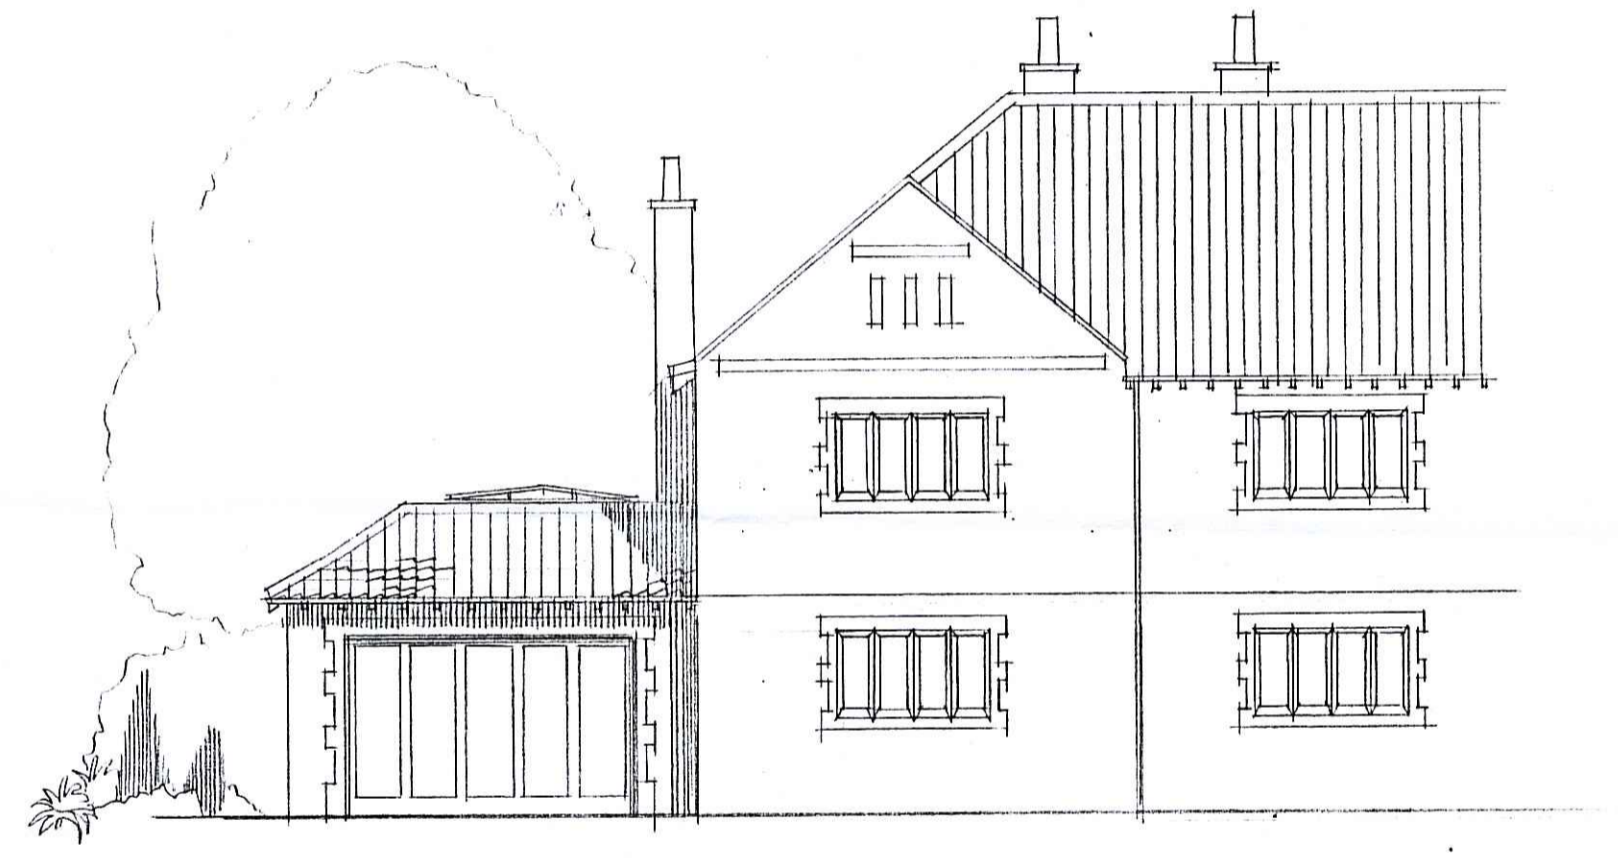


South Elevation.

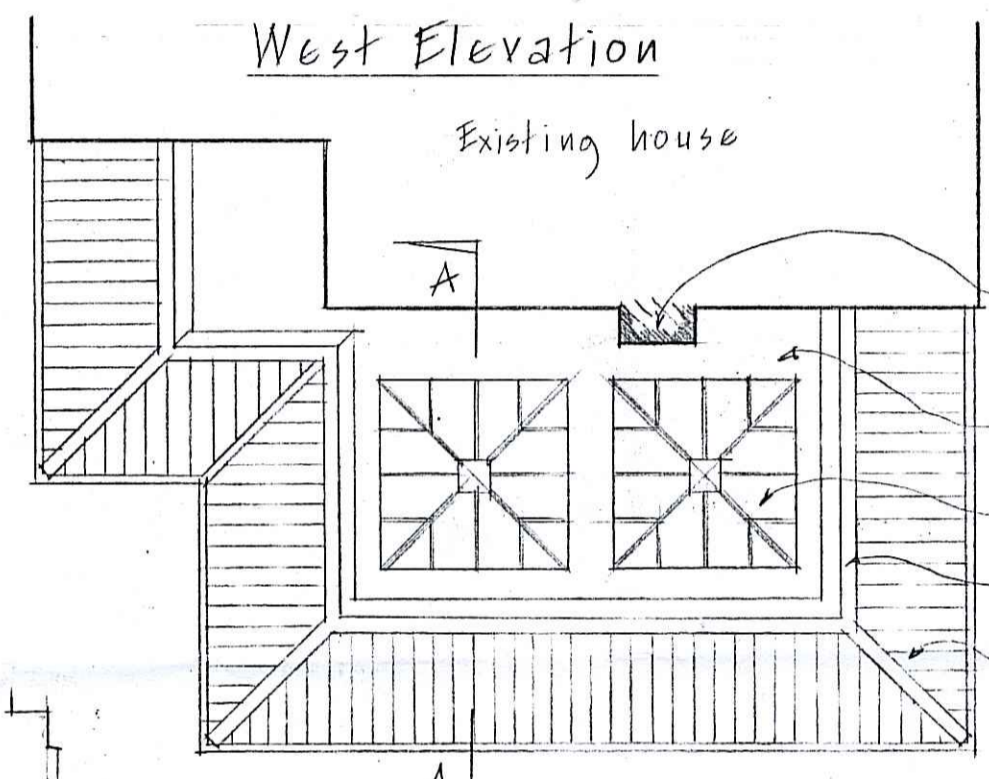

ROOF PLAN


- New chimney stack for log burning stove below
- flat roof
- 2 no. roof lanterns
- ridge tiles
- pan-tile to match house

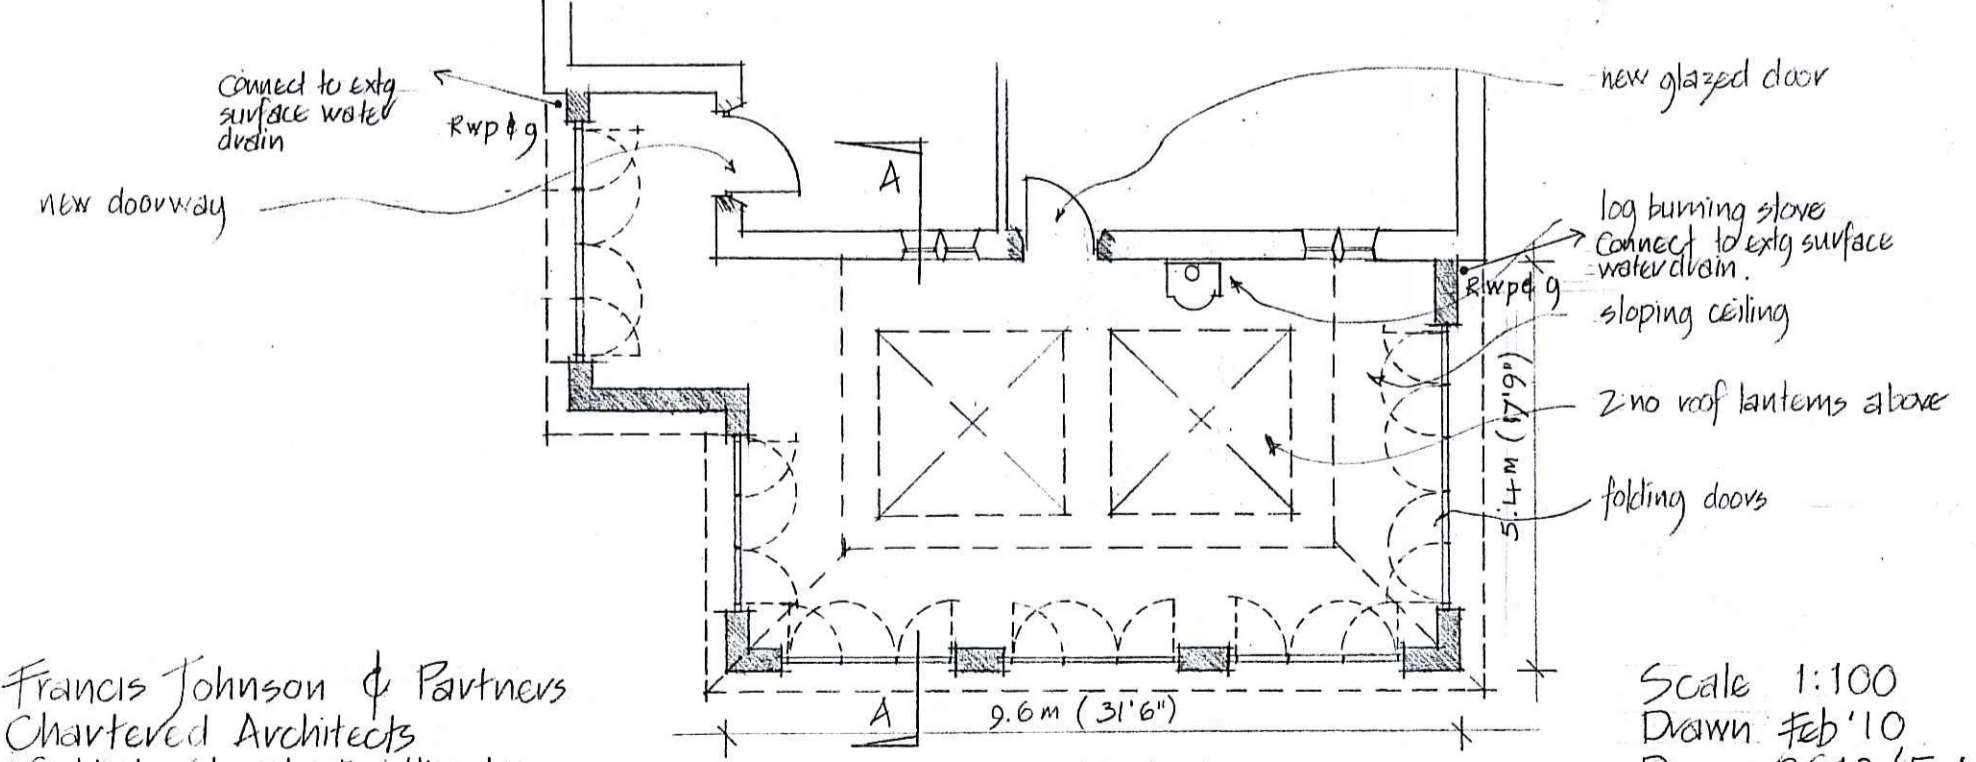

FLOOR PLAN

Francis Johnson & Partners  
Chartered Architects  
16 High Street, Biddlington

Scale 1:100  
Drawn Feb '10  
Dwg no 2612/5A

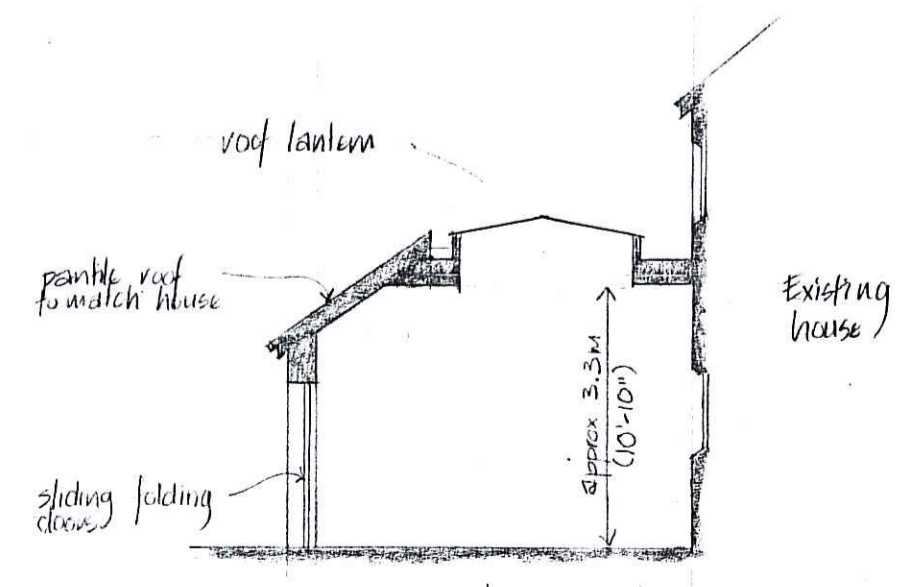

Section A-A

Design for a Conservatory  
Water Ark Lodge, Beck Hole Road, Goathland







NORTH EAST ELEVATION



NORTH WEST ELEVATION

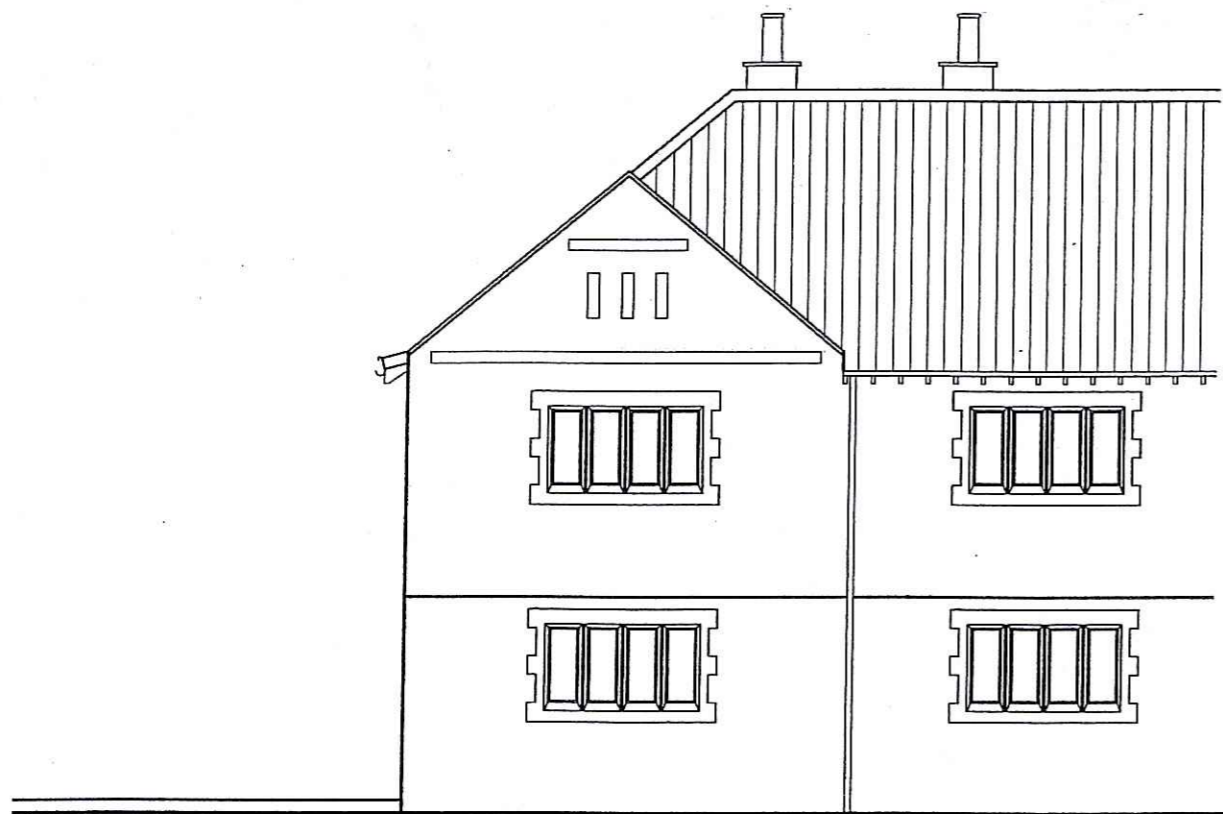

SOUTH WEST ELEVATION

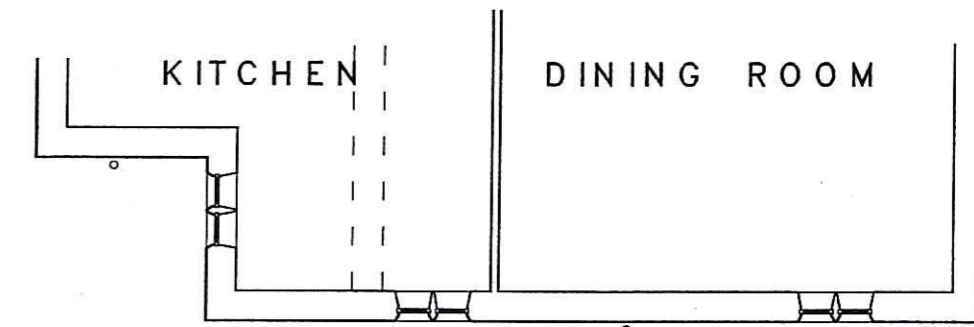

PLAN

NYMNPA  
- 5 MAR 2010

**FRANCIS JOHNSON & PARTNERS**  
Chartered Architects  
Crown House, 16 High Street, BRIDLINGTON, YO16 4PT  
Tel: 01262 674 843 - Fax: 01262 677 927  
Email: info@francisjohnson.fsnaat.co.uk

Project: WATER ARK LODGE, BECK HOLE ROAD, GOATHLAND, YO22 5LB  
Drawing Title: **EXISTING ELEVATIONS**

Scale: 1:100 @ A3 Date: 18.ii.10

Dwg. no. 2612/06 Rev.