
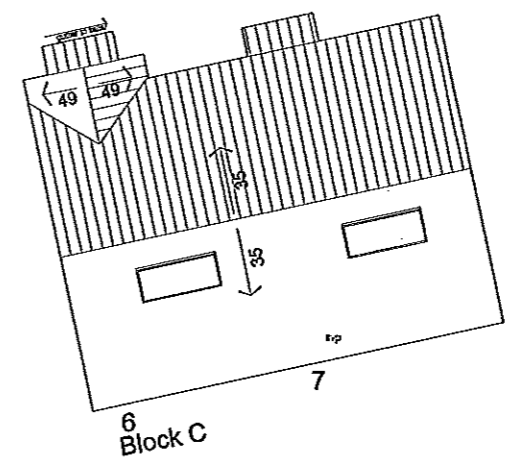
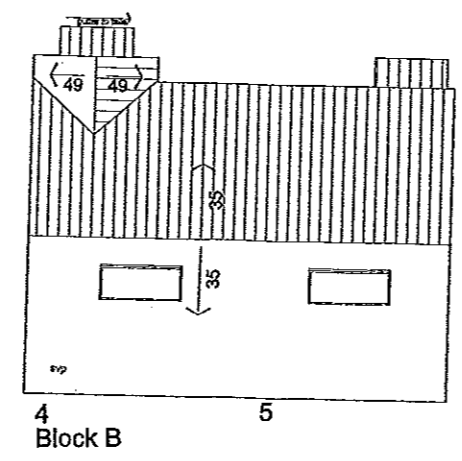
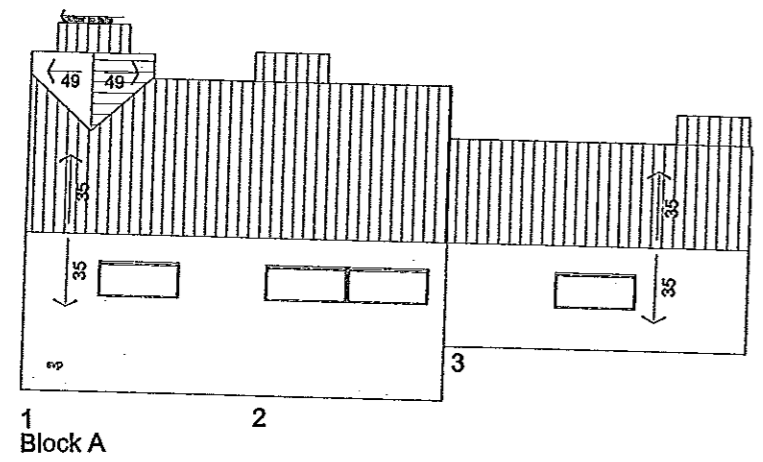


Solar panels to be set out on centerline of dwelling, allowing two full tiles between the panel and ridge.
 Refer to Alpha SolarSmart Installation Instructions.

http://www.alpha-bollers.com/products/downloads/solarsmart/alpha_SolarSmart_90_flashing_installation_instructions.pdf

NYM / 2010 / 0.2 1 1 / N M

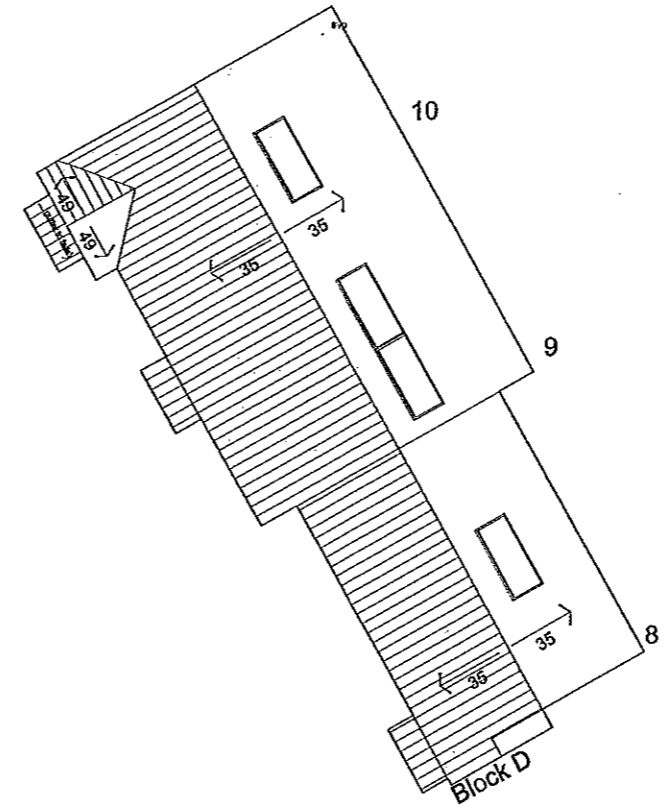

NYMNPA
 16 MAR 2010

B Solar panels amended.
 A Contract

This drawing is the sole copyright of Home Design Ltd.
 No disclosure to be made from this drawing. Contractors must verify all dimensions on site prior to commencing any work, property manufacturers drawings or existing components.



CONTRACT


Project
 Middlewood Crescent
 Fylingthorpe
 Whitby
 YO22 4UE

Title

Site Layout: Roof Plan

Scale 1:100@A1	Drawn By JC	Dep. No.	Rev. No.
Date 13/04/09	Checked By	421/FL/103	B


home architects
 2 Oakridge Park Way, Oakridge Business Park, Newcastle upon Tyne, NE13 1ET
 Telephone: 0165 555 1234 Fax: 0165 299 7568

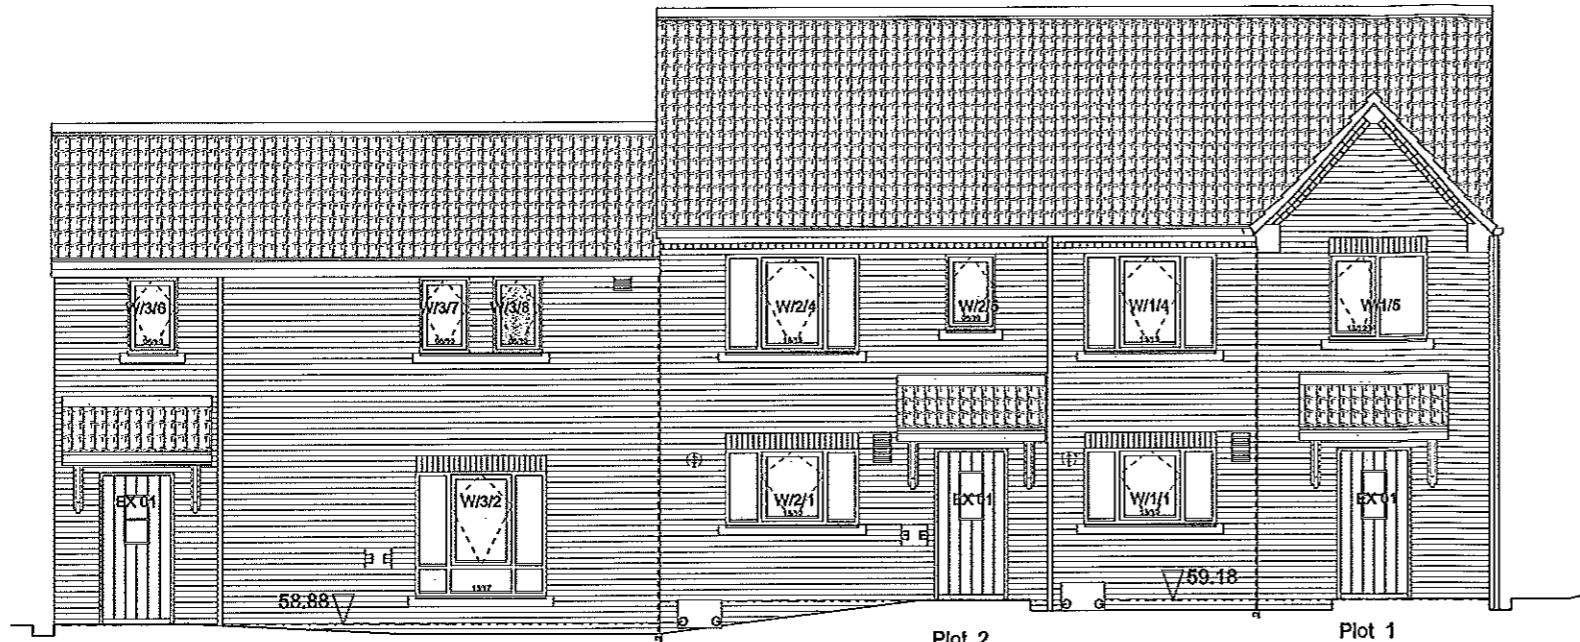


Plot 3
2B4P House 'Side Entrance'

Plot 2
2B4P House

Plot 1
3B5P House

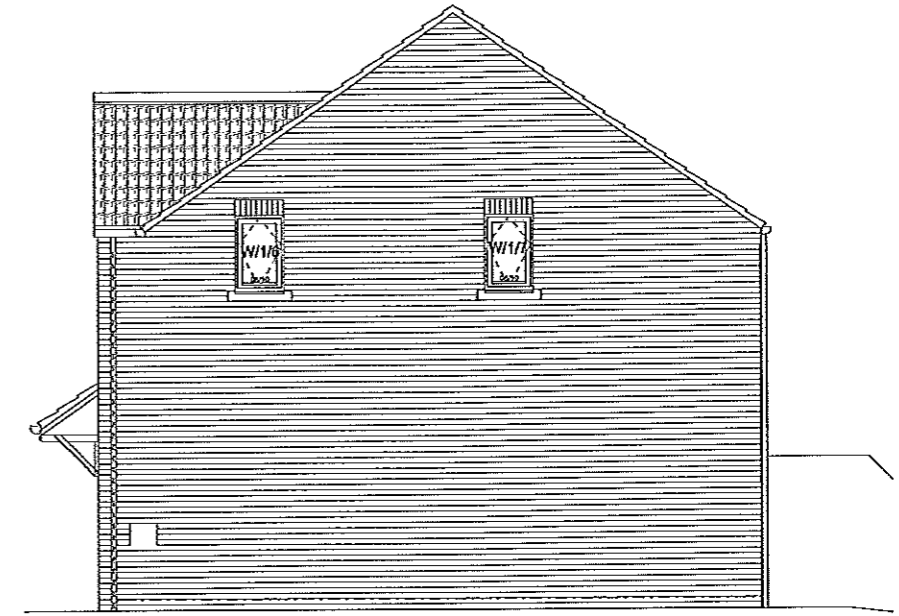


Plot 1
3B5P House

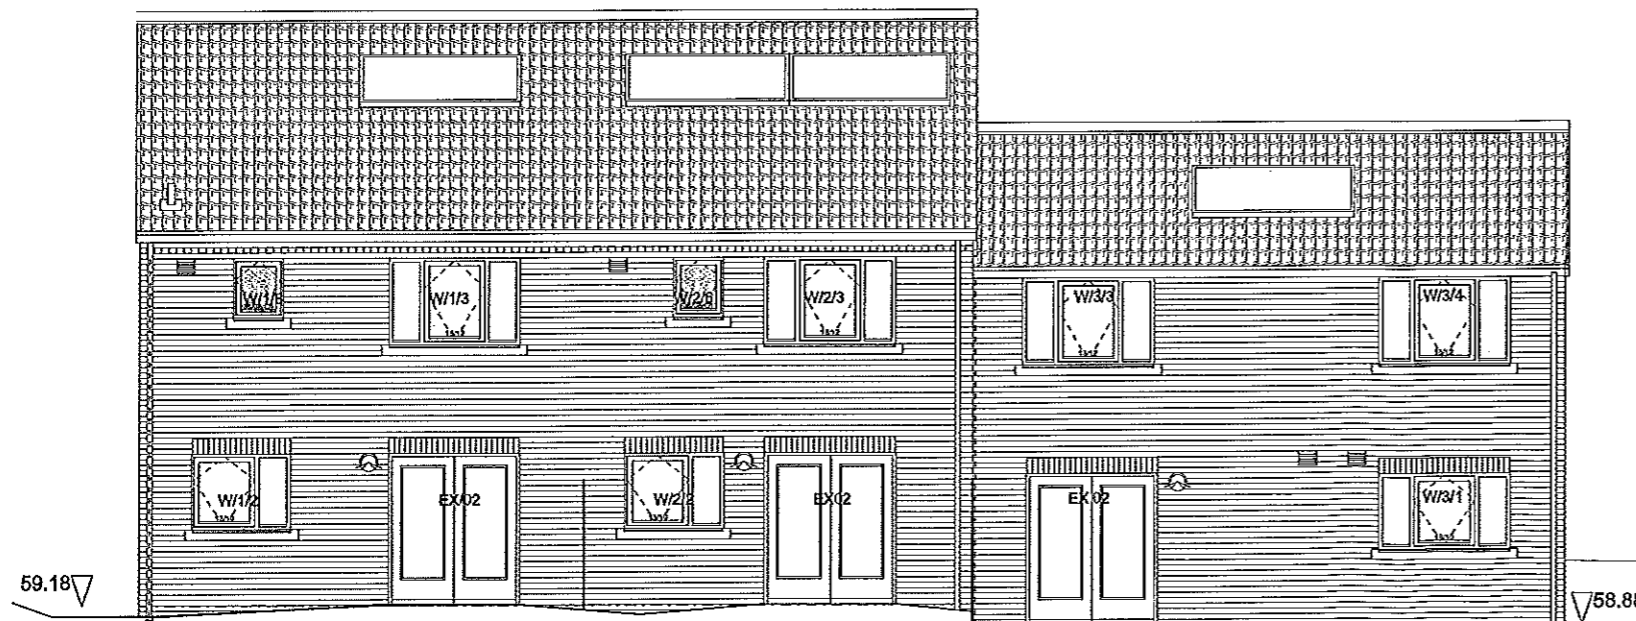

Plot 1
3B5P House

Plot 2
2B4P House

Plot 3
2B4P House 'Side entrance'

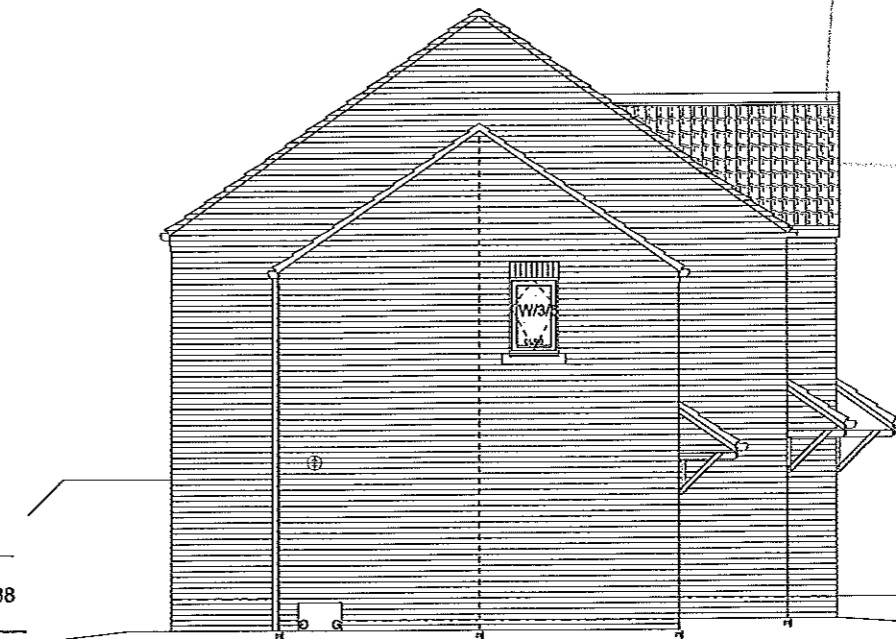

Plot 3
2B4P House

NYMNPA
16 MAR 2010

A | Solar panels amended. NYM/122310

This drawing is the sole copyright of Home Group Ltd.
It is to be used only for the purposes of the project for which it was prepared and is not to be used for any other purpose without the written consent of Home Group Ltd.





TENDER

Project
Middlewood Crescent
Fylingthorpe
Whitby
YO22 4UE



Title
Elevations
Block A

Scale 1:50@A1	Drawn By JC	Org. No. 421/FL/180	Rev. No. A
Date 13/04/09	Checked By		

home architects
1 Ouseburn Park Way, Ouseburn Park, Newcastle upon Tyne, NE1 3ET
Telephone: 0161 556 1234 Fax: 0161 299 7554

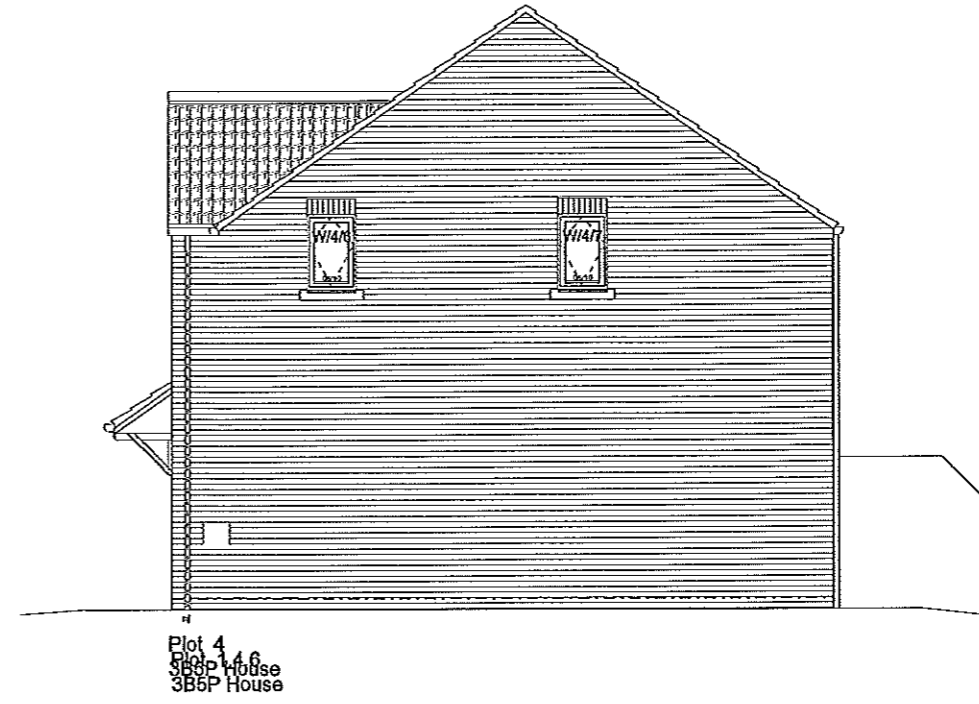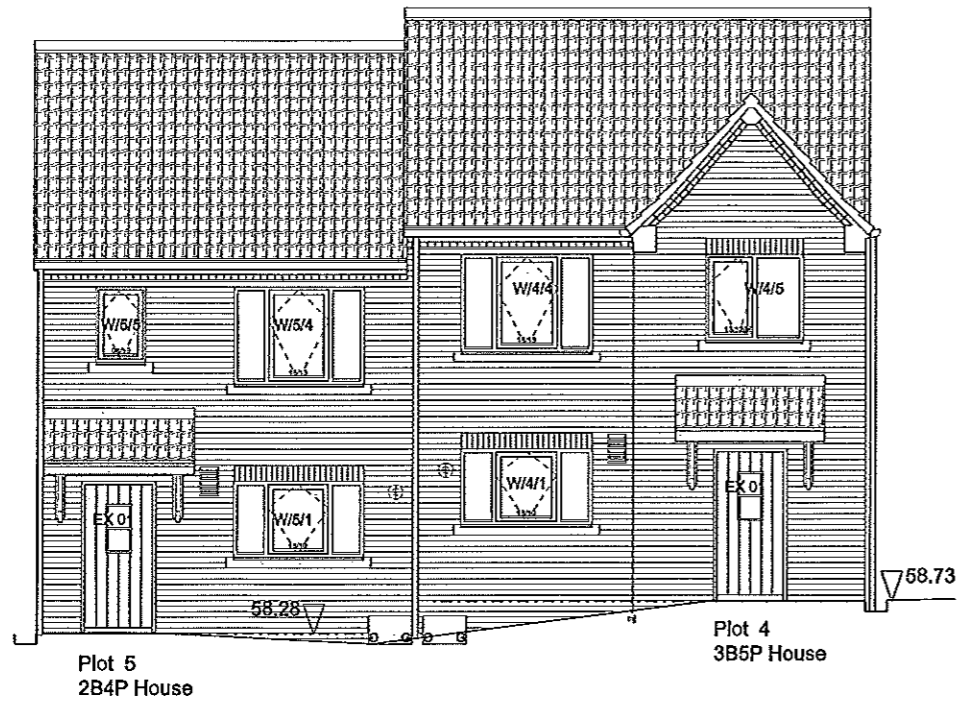

NYMNPA
16 MAR 2010

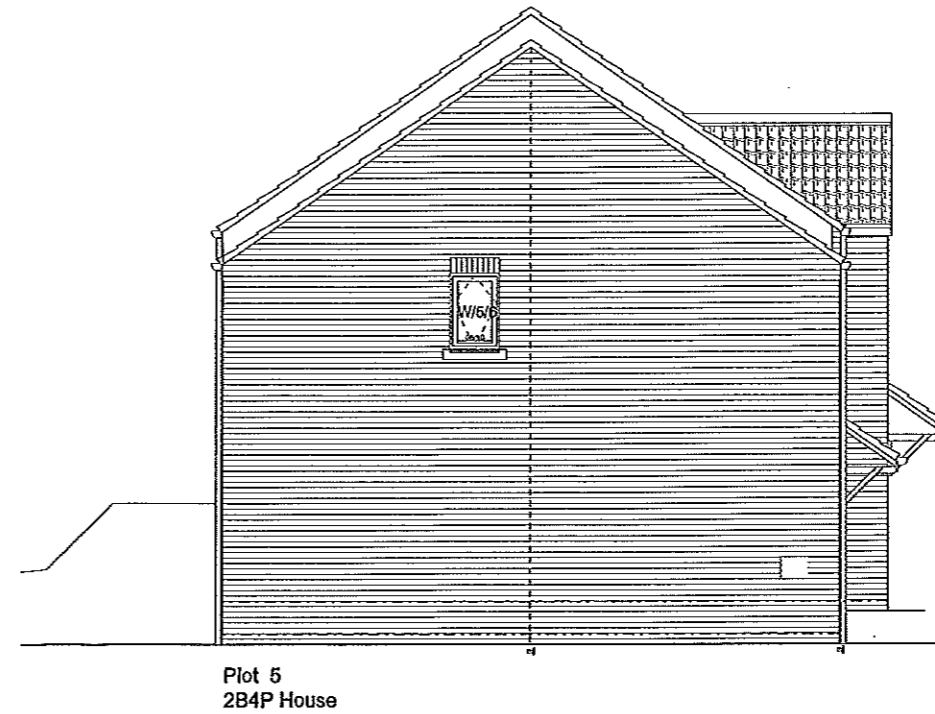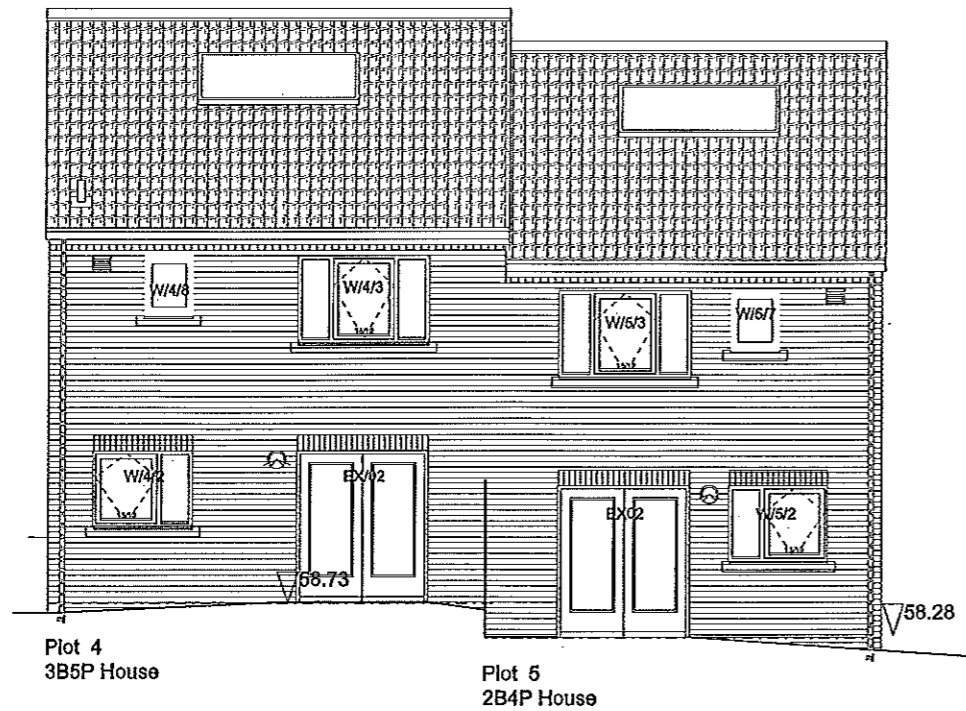

A | Solar panels excluded. NYM 120010

This drawing is the intellectual property of Home Group Ltd.
No drawings to be used from this drawing without the written consent of Home Group Ltd.
Contractor must verify all dimensions on site prior to commencing any work, preparing manufacturer drawings or ordering components.

home



TENDER

Project
Middlewood Crescent
Fylingthorpe
Whitby
YO22 4UE



Title
Elevations
Block B

Scale 1:50@A1	Drawn By JC	Orig. No.	Rev. No.
Date 13/04/09	Checked By	421/FJ/181	A

home architects
2 Grange Park Way, Grange Business Park, Newcastle upon Tyne, NE12 8ET
Telephone: 0161 555 1234 Fax: 0161 229 7568

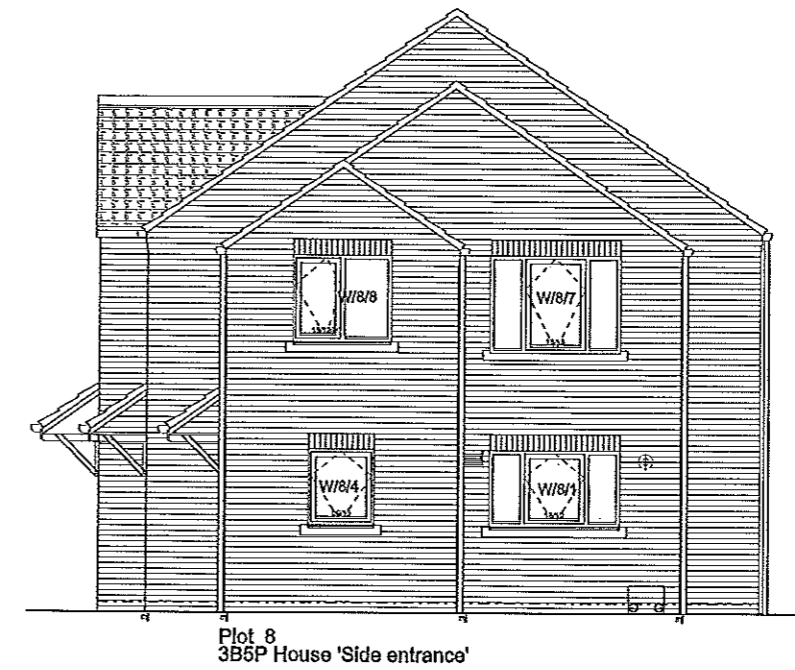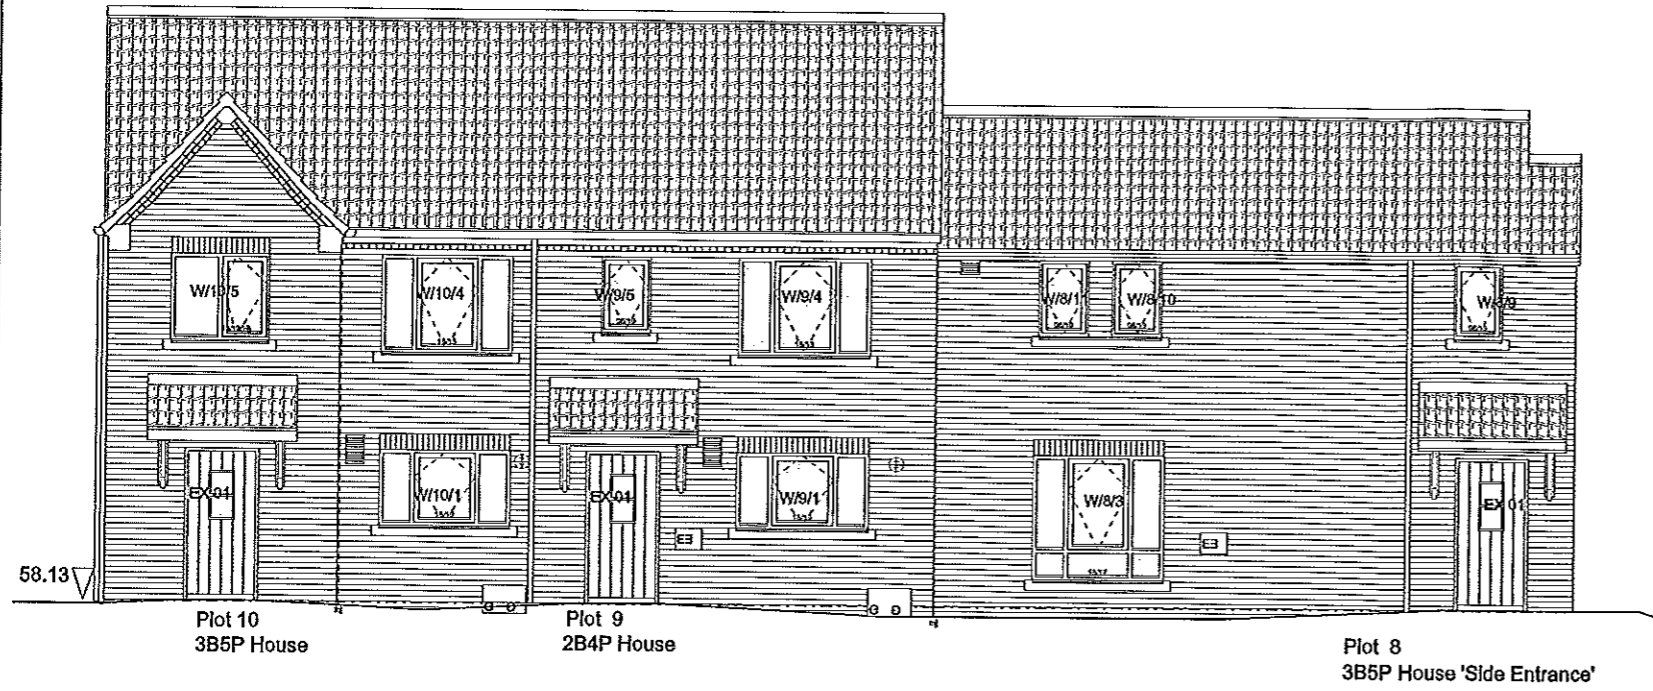

NYMNPA
18 MAR 2010

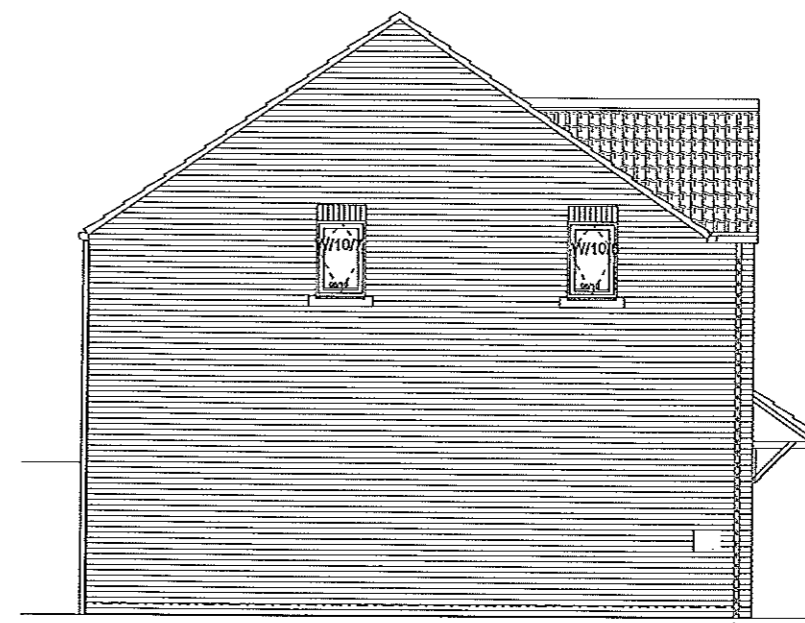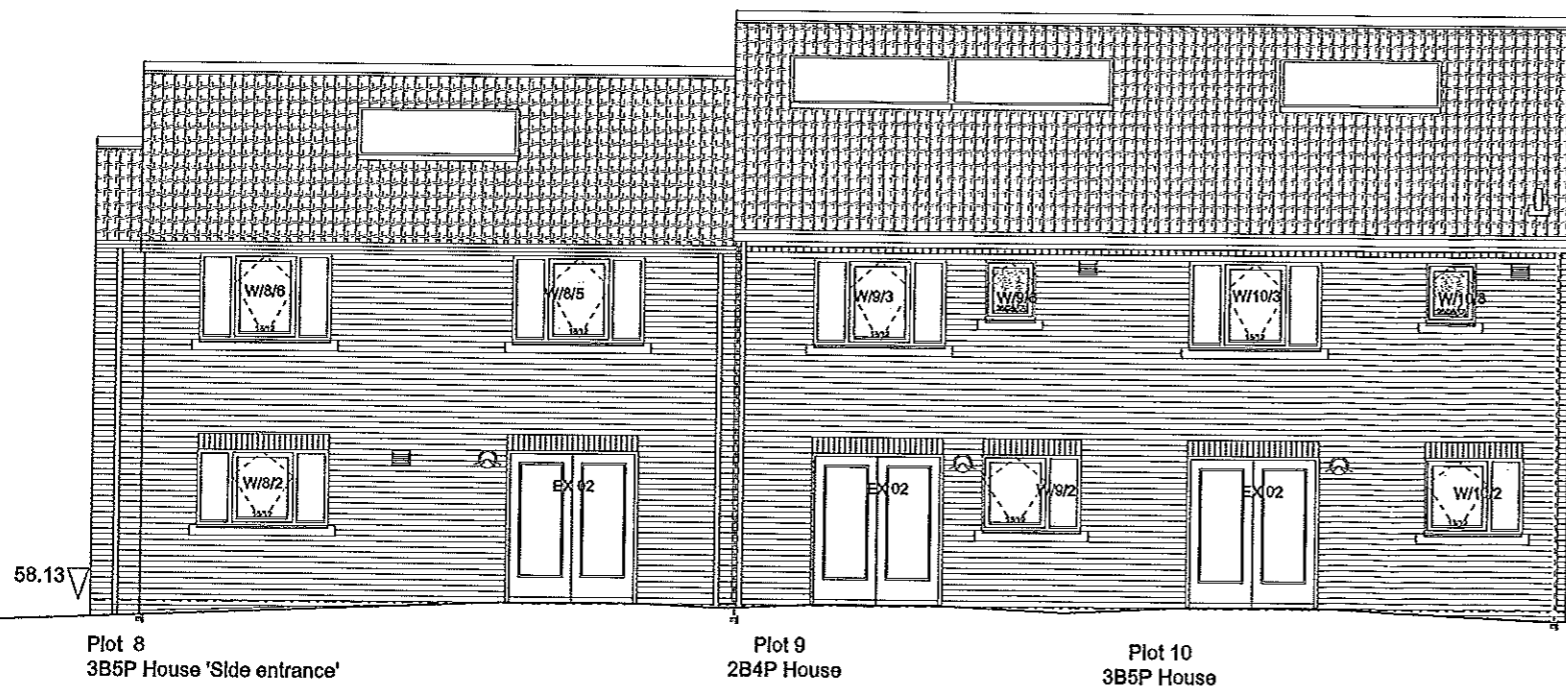

A Solar panels amended. 13/04/2010

This drawing is the sole copyright of Home Group Ltd.
No dimensions to be used from this drawing.
Contractor must verify all dimensions on site
prior to commencing any work, providing
Manufacturer drawings or ordering components.

home

TENDER

Project
Middlewood Crescent
Fylingthorpe
Whitby
YO22 4UE

Title
Elevations
Block D

Scale 1:50@A1	Drawn By JC	Dep. No. 421/FL/183	Rev. No. A
Date 13/04/09	Checked By		

home architects
1 Oulton Park Way, Oulton Business Park, Newark NG24 1ET
Telephone: 0165 555 5234 Fax: 0165 290 7568