



Proposed Site Plan

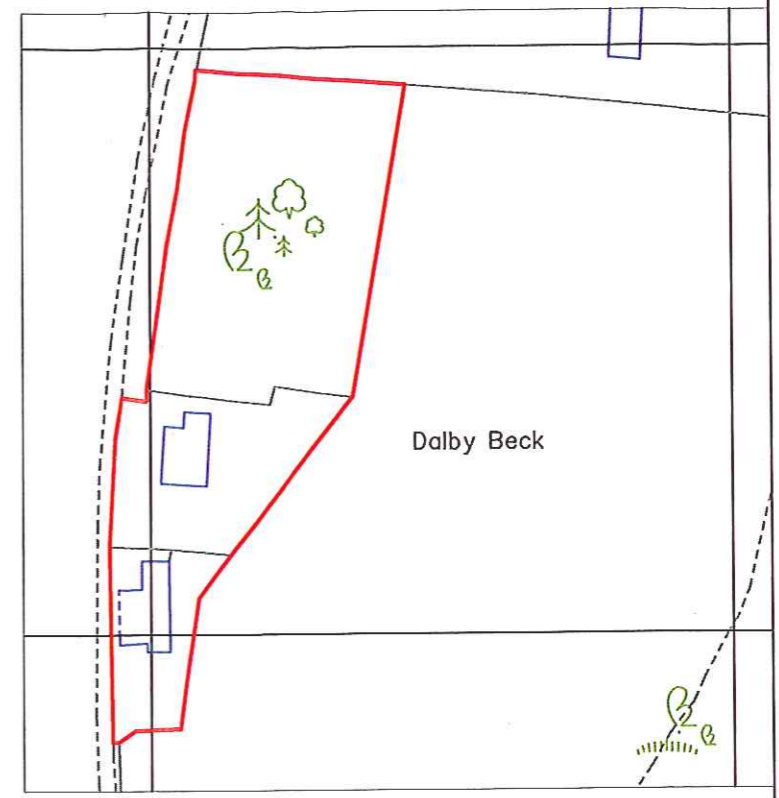


Proposed Location Plan Scale 1:1250

NYMNP
17 MAY 2010


John Cotterill BA (Hons) Arch. Wallnook Mount Pleasant Allendale Northumberland NE47 9PA tel. 01434 345568 email design@johncotterill.co.uk www.johncotterill.co.uk			
Proj.	Jon & Clair Gascoign		
Title	Proposed Site Plan		
Scale	1:500 @ A3	Date	Feb 10
Dwg No.	05		Rev. C

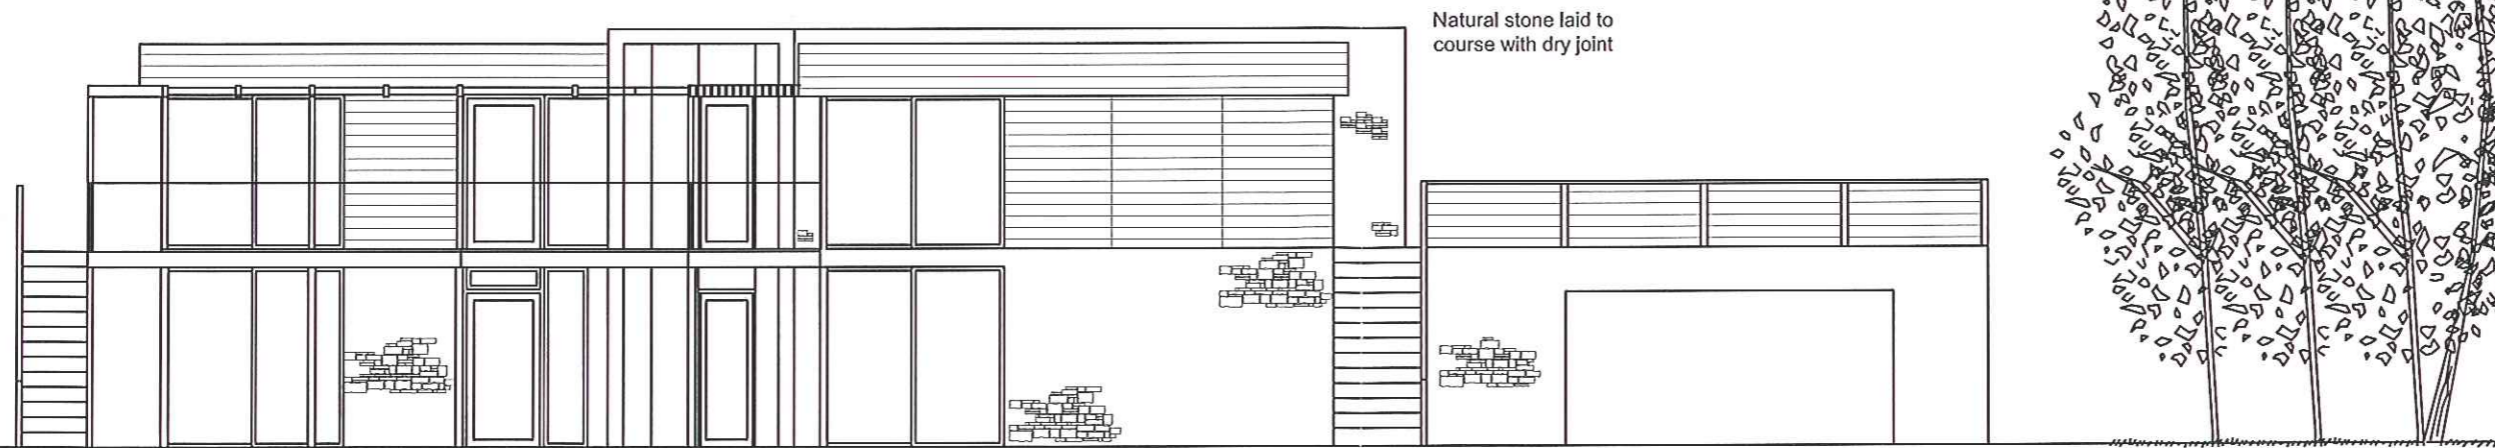


Proposed East Elevation

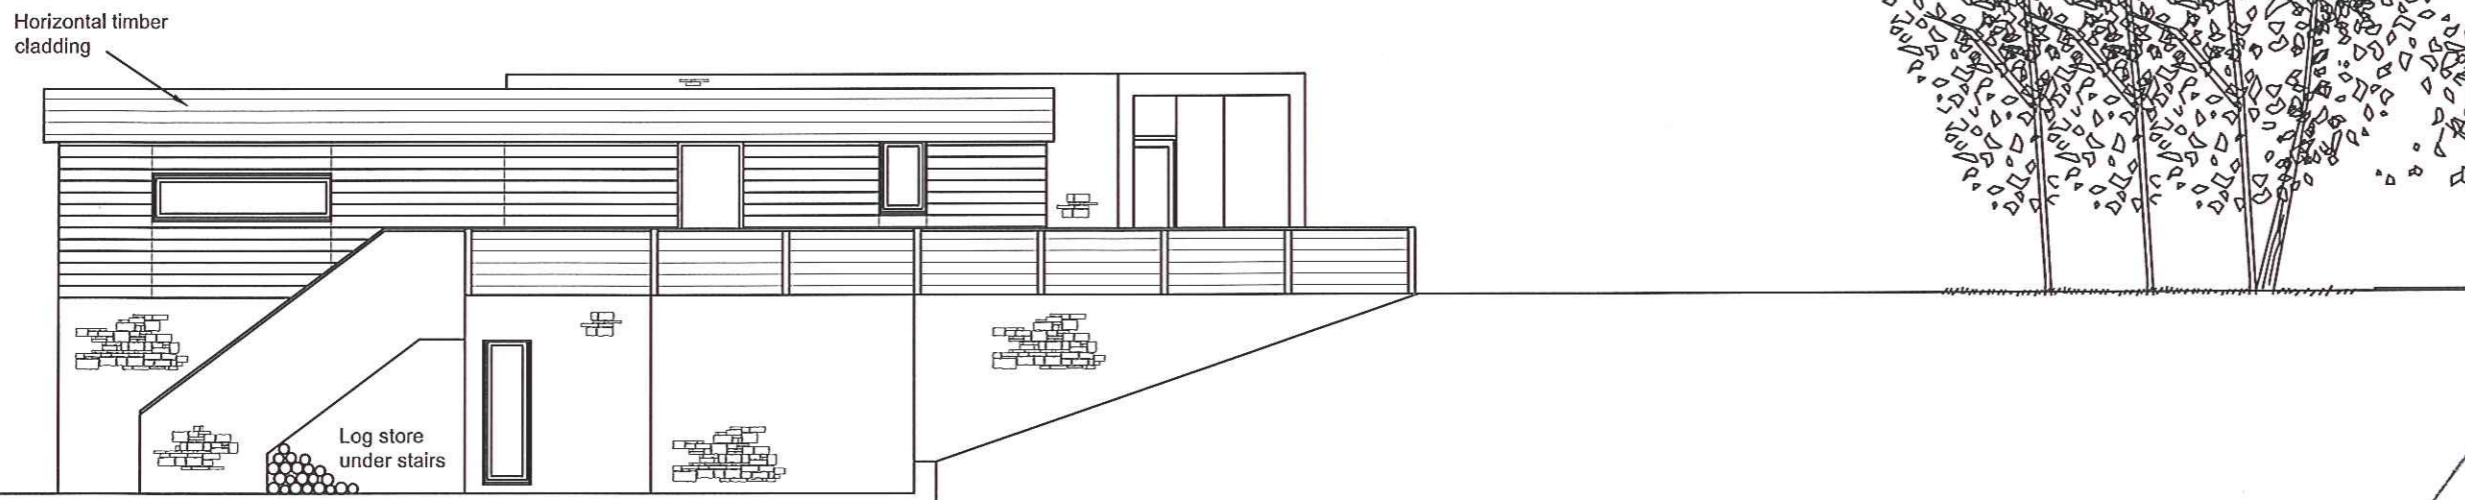

Proposed North Elevation


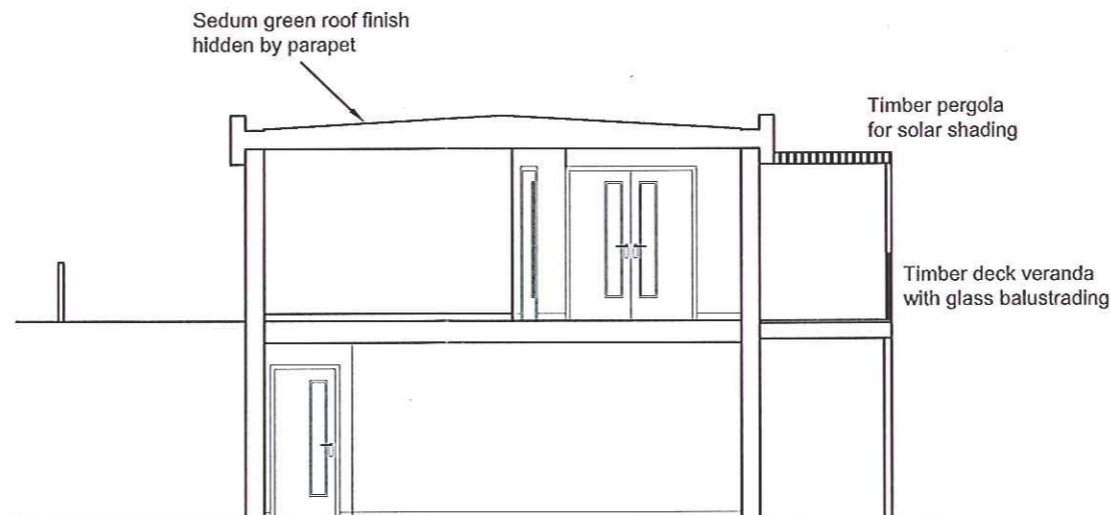


Proposed Section

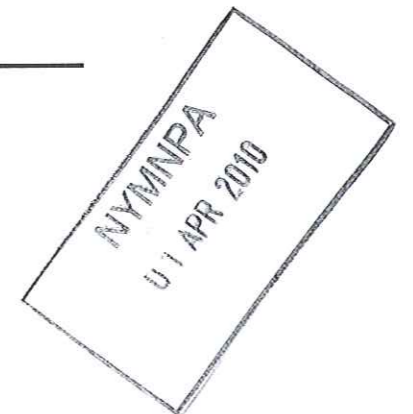

John Cotterill BA (Hons) Arch.			
Wallnook Mount Pleasant Allendale Northumberland NE47 9PA tel. 01434 345568 email design@johncotterill.co.uk www.johncotterill.co.uk			
Proj.	Jon & Clair Gascoign		
Title	Proposed Elevations		
Scale	1:100 @ A3	Date	Feb 10
Dwg No.	04		Rev. C


NYM / 2010 / 0 2 5 1 / FL

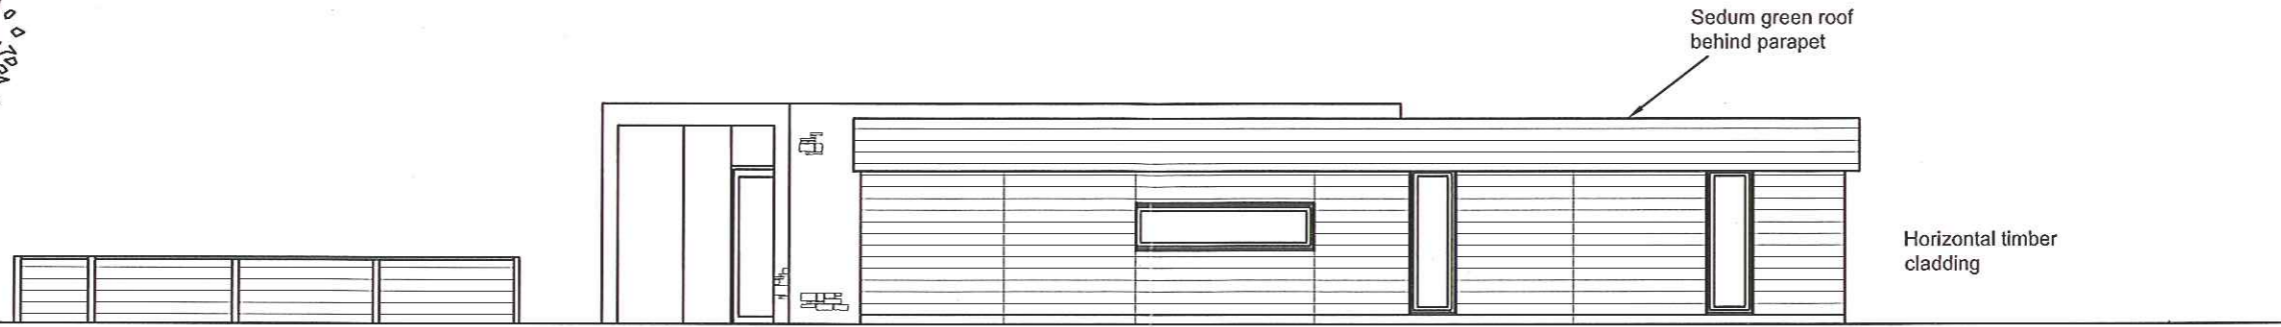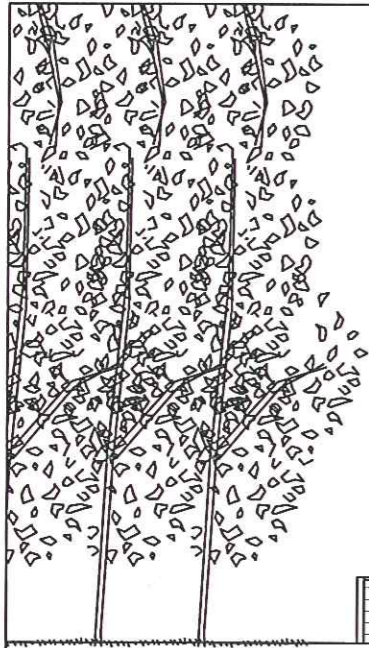

Sedum green roof behind parapet


Horizontal timber cladding

Proposed West Elevation

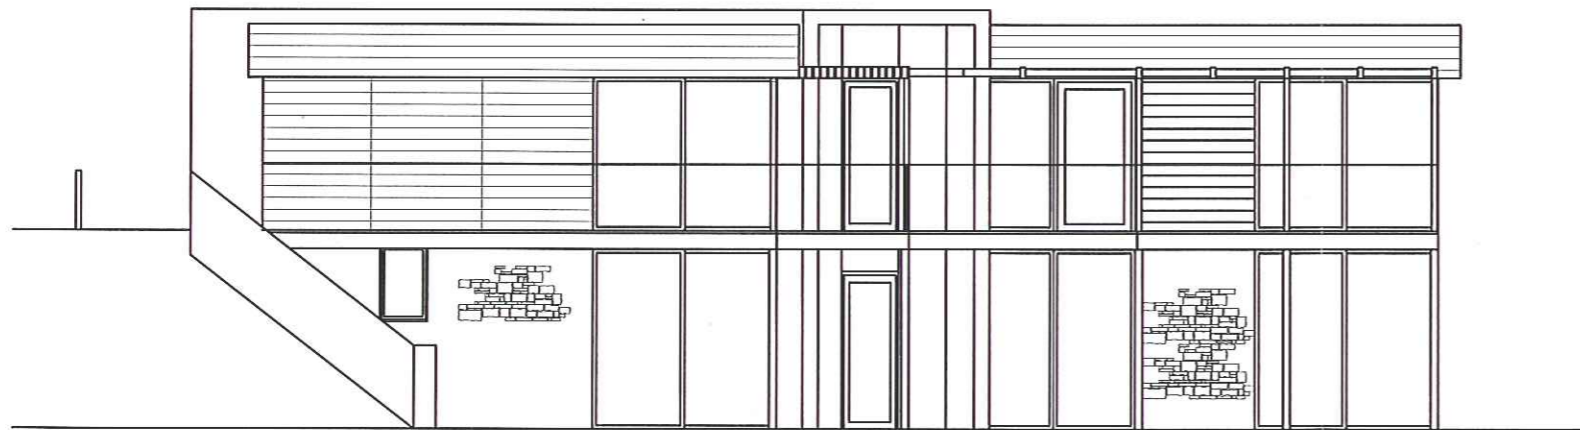

Natural stone laid to course with dry joint


Proposed South Elevation

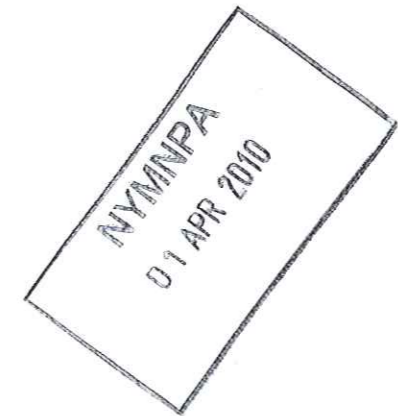

John Cotterill BA (Hons) Arch.

Wallnook Mount Pleasant Allendale Northumberland NE47 9PA
tel. 01434 345568 email design@johncotterill.co.uk www.johncotterill.co.uk


Proj.	Jon & Clair Gascoign		
Title	Proposed Elevations		
Scale	1:100 @ A3	Date	Feb 10
Dwg No.	03		Rev. C

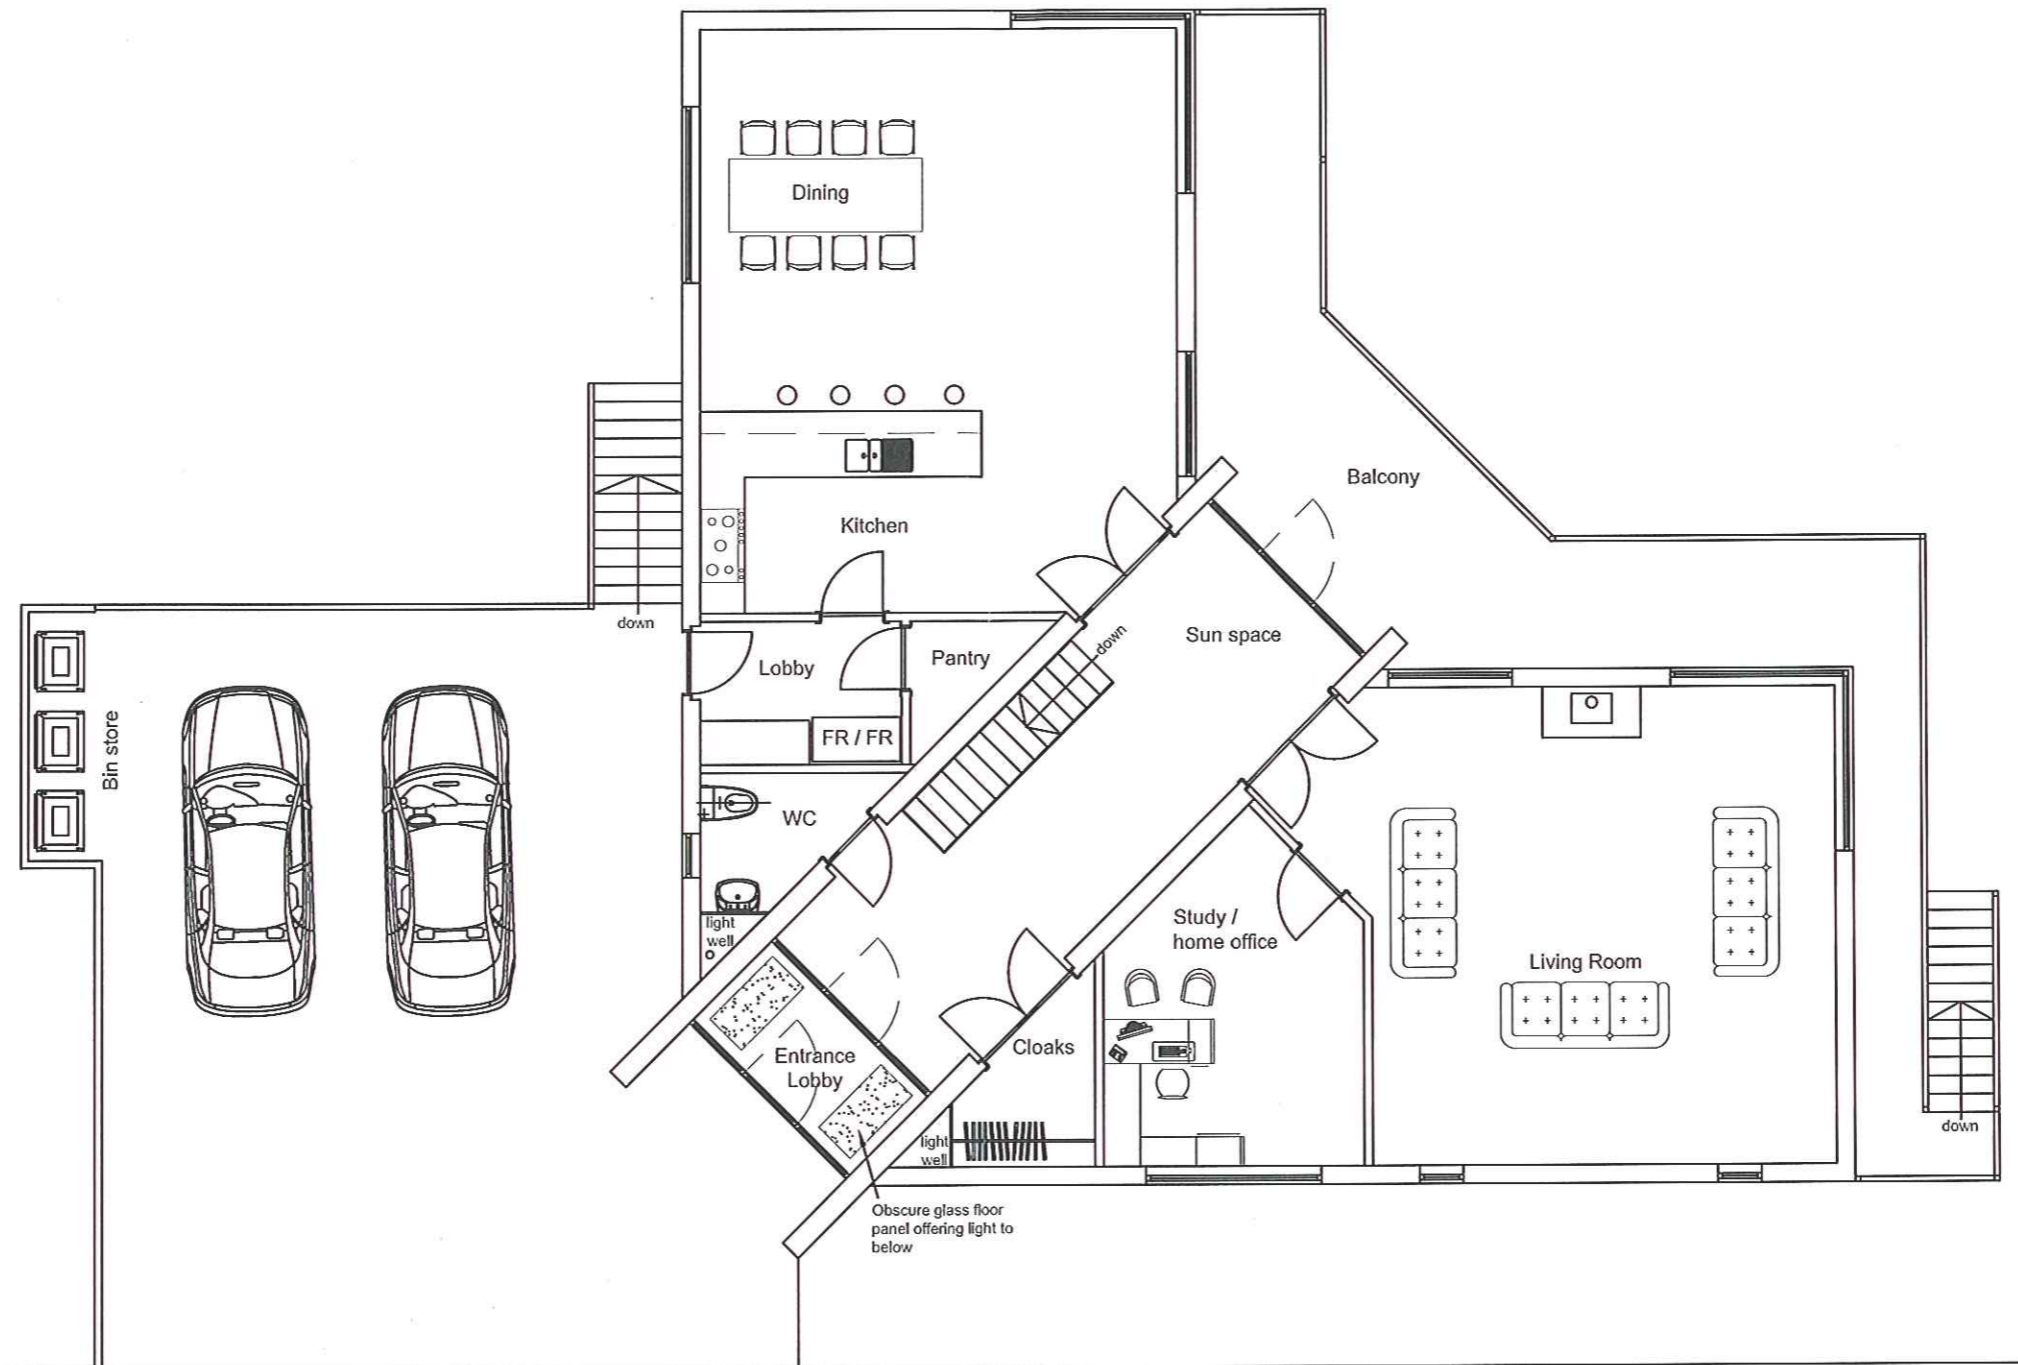

NYM/PA
01 APR 2010

Proposed Ground Floor Plan


John Cotterill BA (Hons) Arch.			
<small>Wallnook Mount Pleasant Allendale Northumberland NE47 9PA tel. 01434 345568 email design@johncotterill.co.uk www.johncotterill.co.uk</small>			
Proj.	Jon & Clair Gascoign		
Title	Proposed Ground Floor Plan		
Scale	1:100 @ A3	Date	Feb 10
Dwg No.	02		Rev. C

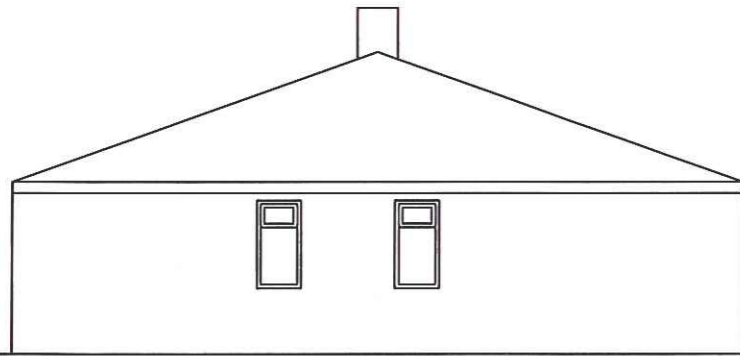


Existing South Elevation




Existing East Elevation

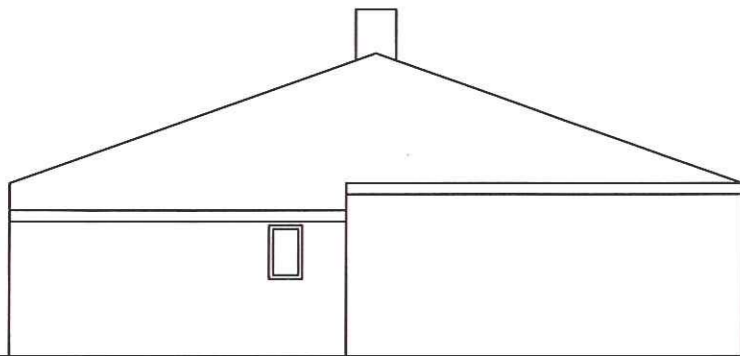


Existing North Elevation

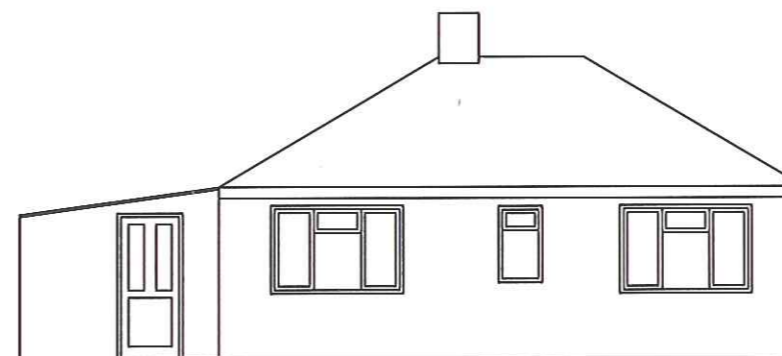


Existing West Elevation

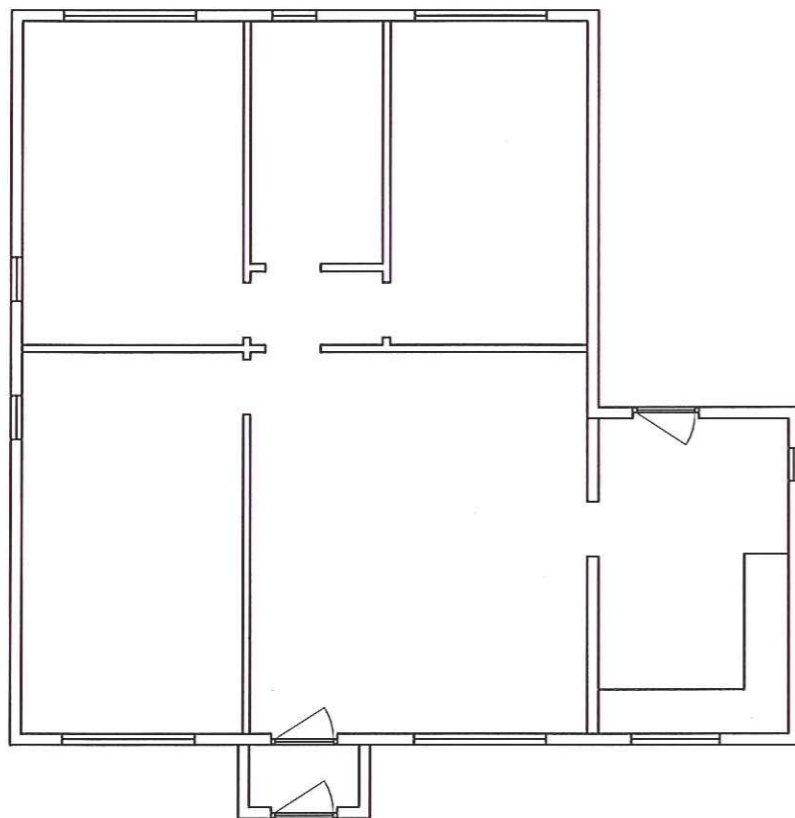

Existing Plan

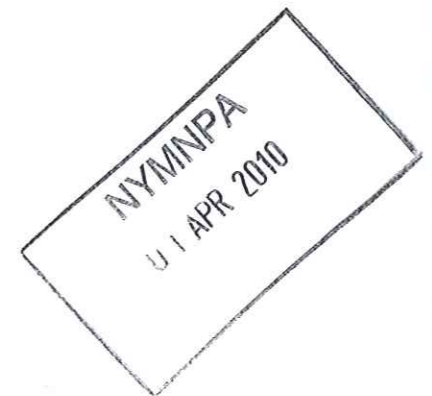

John Cotterill BA (Hons) Arch.			
<small>Wallnook Mount Pleasant Allendale Northumberland NE47 9PA tel. 01434 345568 email design@johncotterill.co.uk www.johncotterill.co.uk</small>			
Proj.	Jon & Clair Gascoign		
Title	As Existing		
Scale	1:100 @ A3	Date	Mar 10
Dwg No.	07		Rev. -

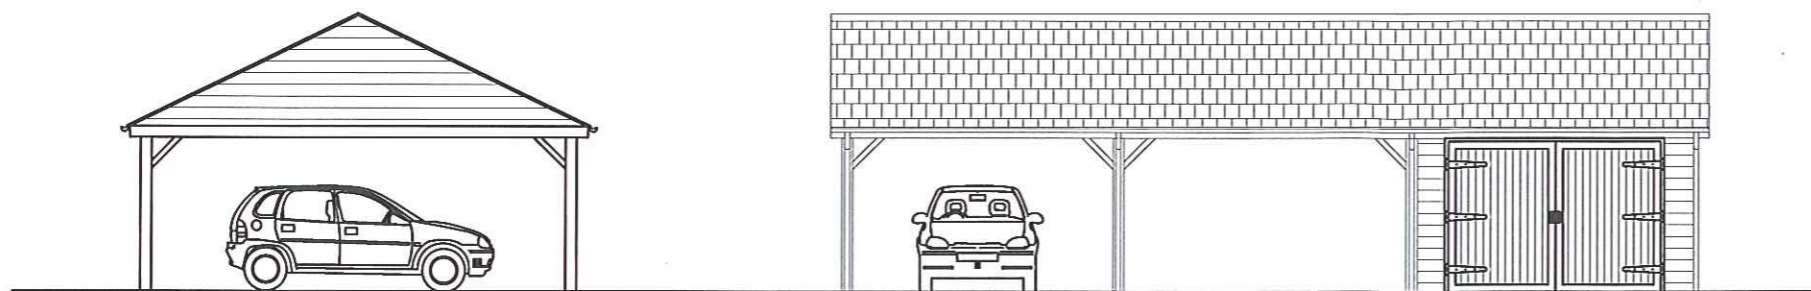


Proposed Side Elevation

Proposed Front Elevation



Proposed Side Elevation


Proposed Rear Elevation

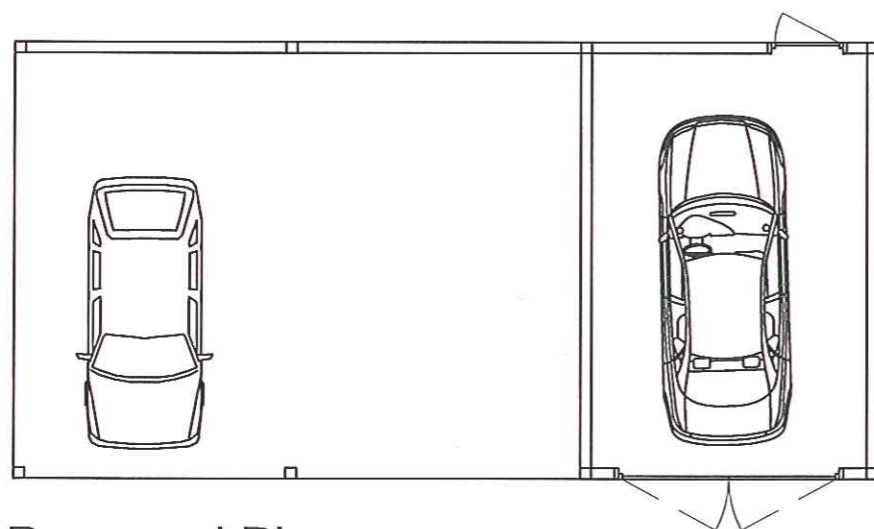

Proposed Plan

NYM/NPA
01 APR 2010

John Cotterill BA (Hons) Arch.			
<small>Wallnook Mount Pleasant Allendale Northumberland NE47 9PA tel. 01434 345568 email design@johncotterill.co.uk www.johncotterill.co.uk</small>			
Proj.	Jon & Clair Gascoign		
Title	Proposed New Garage		
Scale	1:100 @ A3	Date	Mar 10
Dwg No.	06		Rev. -

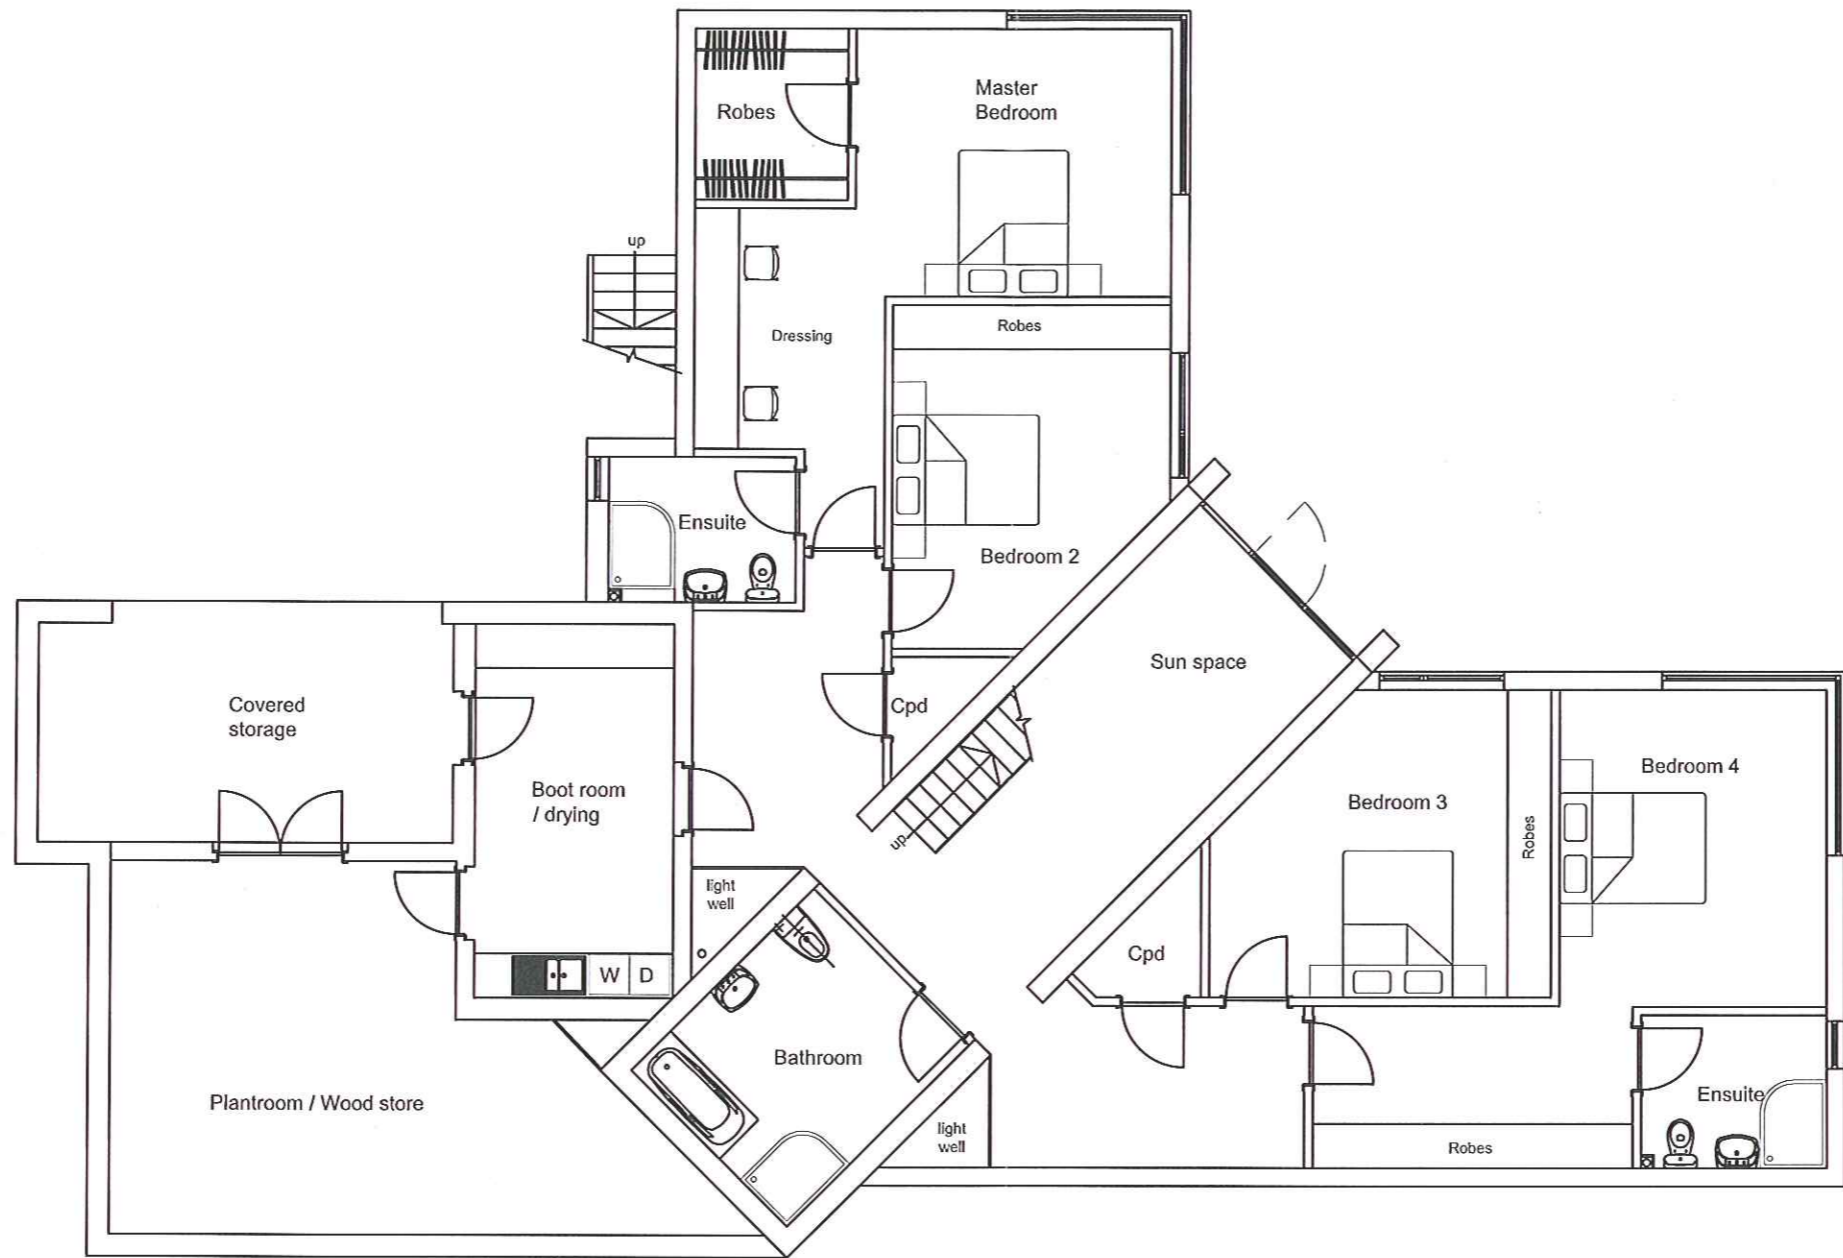

NYMNP4
01 APR 2010

Proposed Lower Ground Floor Plan

John Cotterill BA (Hons) Arch.			
<small>Wallnook Mount Pleasant Allendale Northumberland NE47 9PA tel. 01434 345568 email design@johncotterill.co.uk www.johncotterill.co.uk</small>			
Proj.	Jon & Clair Gascoign		
Title	Proposed Lower Ground Floor		
Scale	1:100 @ A3	Date	Feb 10
Dwg No.	01		Rev. D