



NYM / 2010 / 0 3 7 8 / FL

north

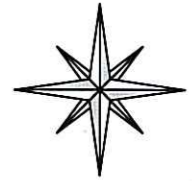


Site Location Plan

SCALE: 1:1250

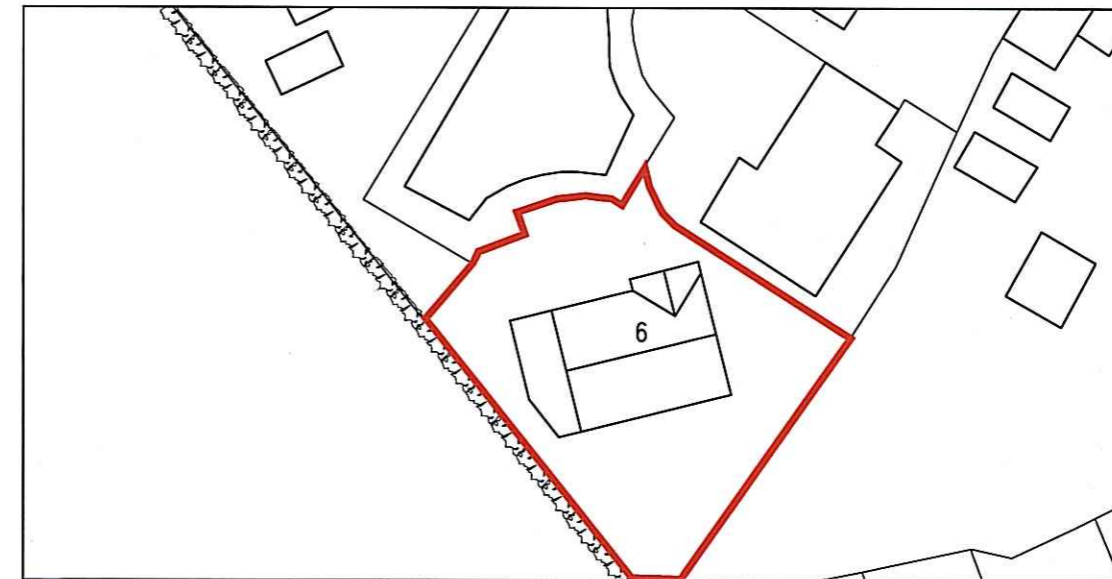

Existing Block Plan

SCALE: 1:500

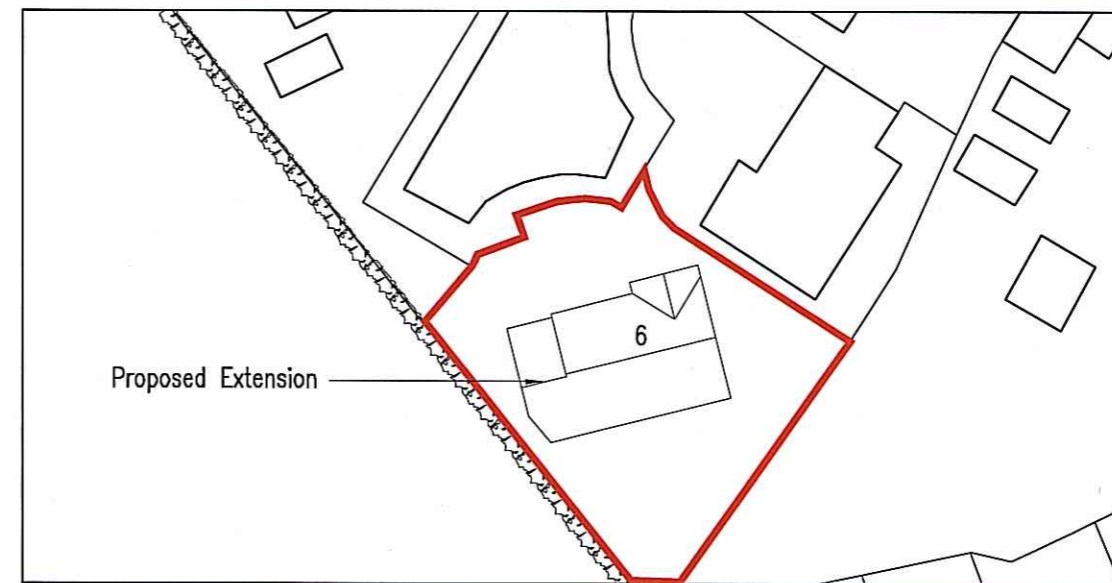

Proposed Block Plan

SCALE: 1:500

NYMNP  
17 MAY 2010

**b h d partnership**

Airy Hill Manor, Whitby, North Yorkshire, UK, YO21 1QB.  
Tel: 01947-604871 Fax: 01947-600010  
general@bhdpartnership.com www.bhdpartnership.com

- DO NOT SCALE from this drawing. Only figured dimensions are to be taken from this drawing.
- The Contractor must verify all dimensions on site before commencing any work or shop drawings.
- The Contractor must report any discrepancies before commencing work. If this drawing exceeds the quantities taken in any way, the Technician is to be informed before work is initiated.
- Work within The Construction (Design and Management) Regulations 1994 is not to start until a Health & Safety Plan has been produced. This drawing is Copyright and must not be reproduced without consent of BHD Partnership Ltd

REV	DATE	BY	AMENDMENT	CHKD	APVD
B	17/05/2010	DC	PROPOSED FOOTPRINT AMENDED	NID	
A	23/04/2010	DC	ISSUE FOR APPROVAL	NID	

CLIENT:  
Mr & Mrs Knaggs

PROJECT:  
Extension to 6 Kingston  
Garth, Fylingthorpe

A3 DRN: D.Cairns DATE: 23/04/2010  
SCALE: As Shown ISSUE: Preliminary



DRAWING TITLE:  
Site Location  
& Block Plan

DRAWING NR:  
D9832-01

REV:  
B

Do not scale from this drawing. Only figured dimensions are to be taken from this drawing.  
 The contractor must verify all dimensions on site before commencing any work or shop drawings.  
 The contractor must report any discrepancies before commencing work. If this drawing exceeds the quantities taken in any way, the technician is to be informed before work is initiated.  
 Work within the construction (design and management) regulations 1994 is not to start until a health & safety plan has been produced. This drawing is copyright and must not be reproduced without consent of BHD Partnership Ltd.


NYMNP  
 17 MAY 2010

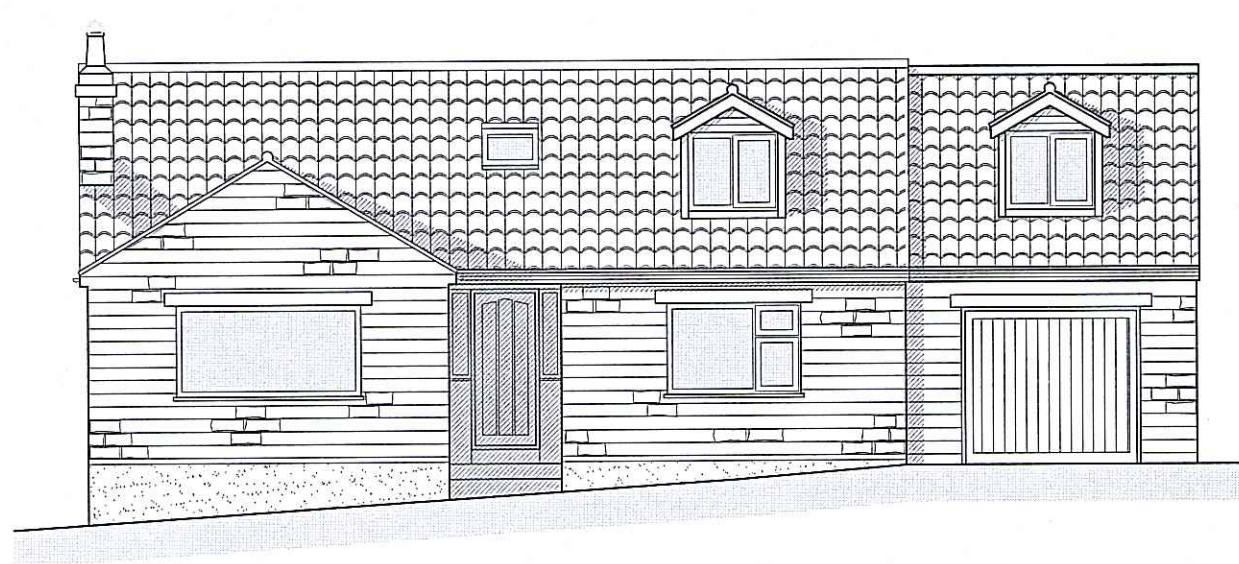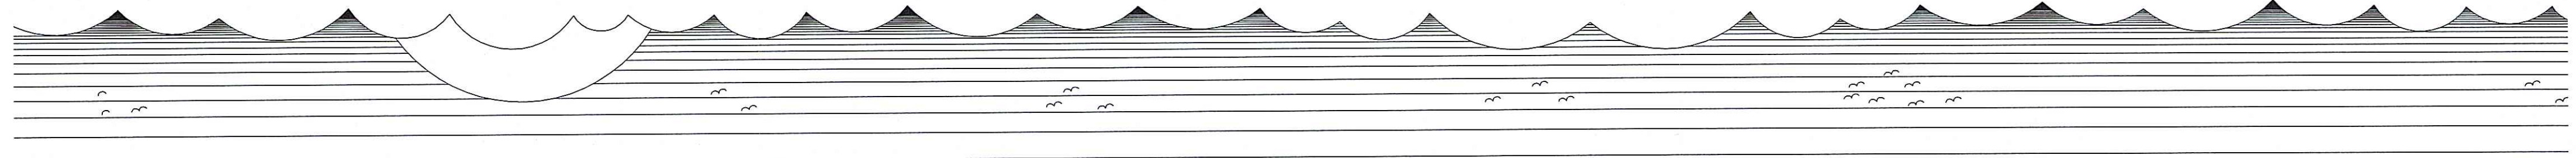


**Front Elevation**  
 SCALE: 1:100




**Side Elevation**  
 SCALE: 1:100

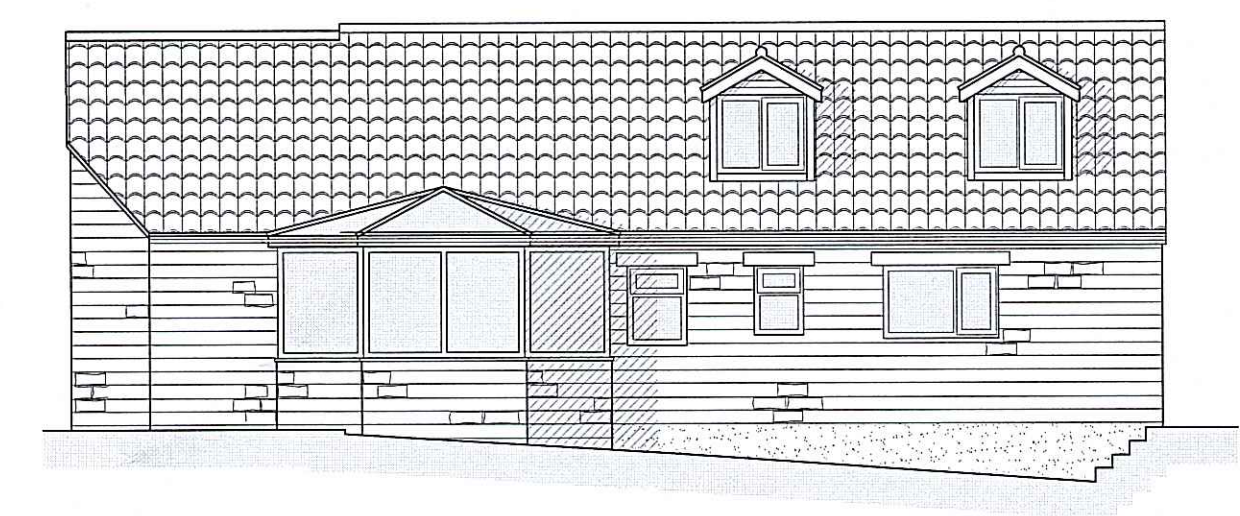

**Rear Elevation**  
 SCALE: 1:100

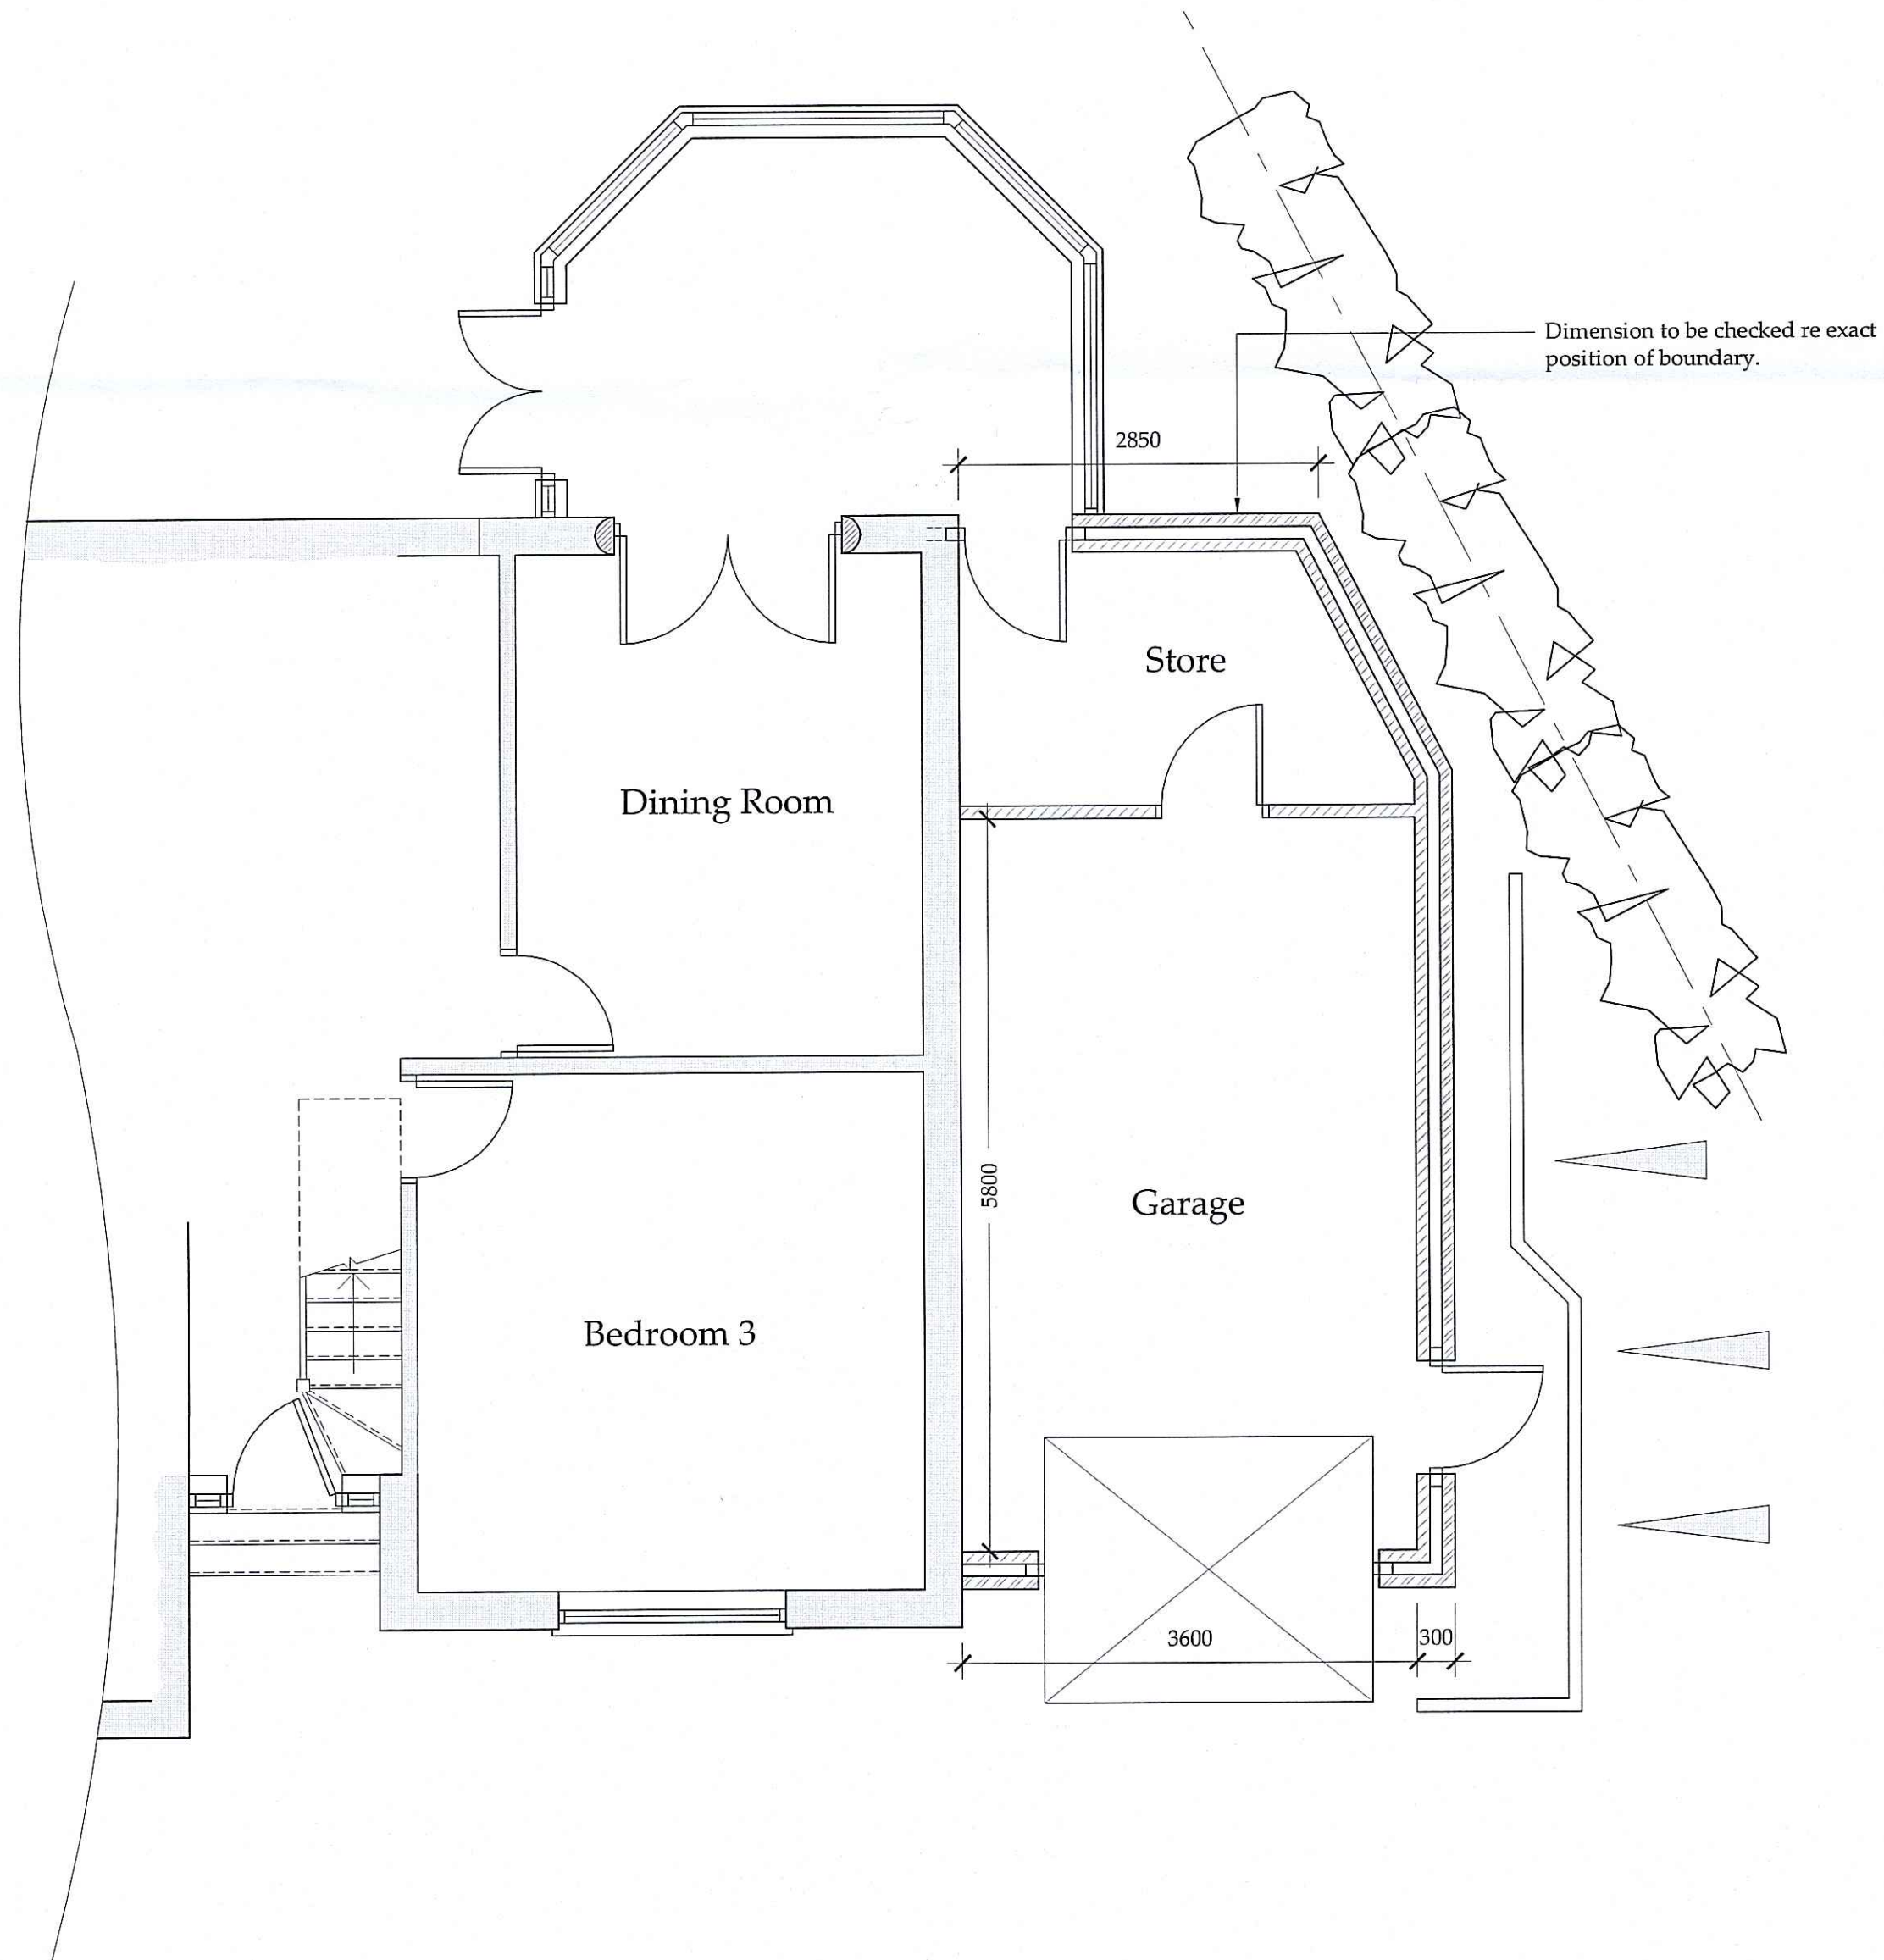

**Ground Floor Plan**  
 SCALE: 1:50

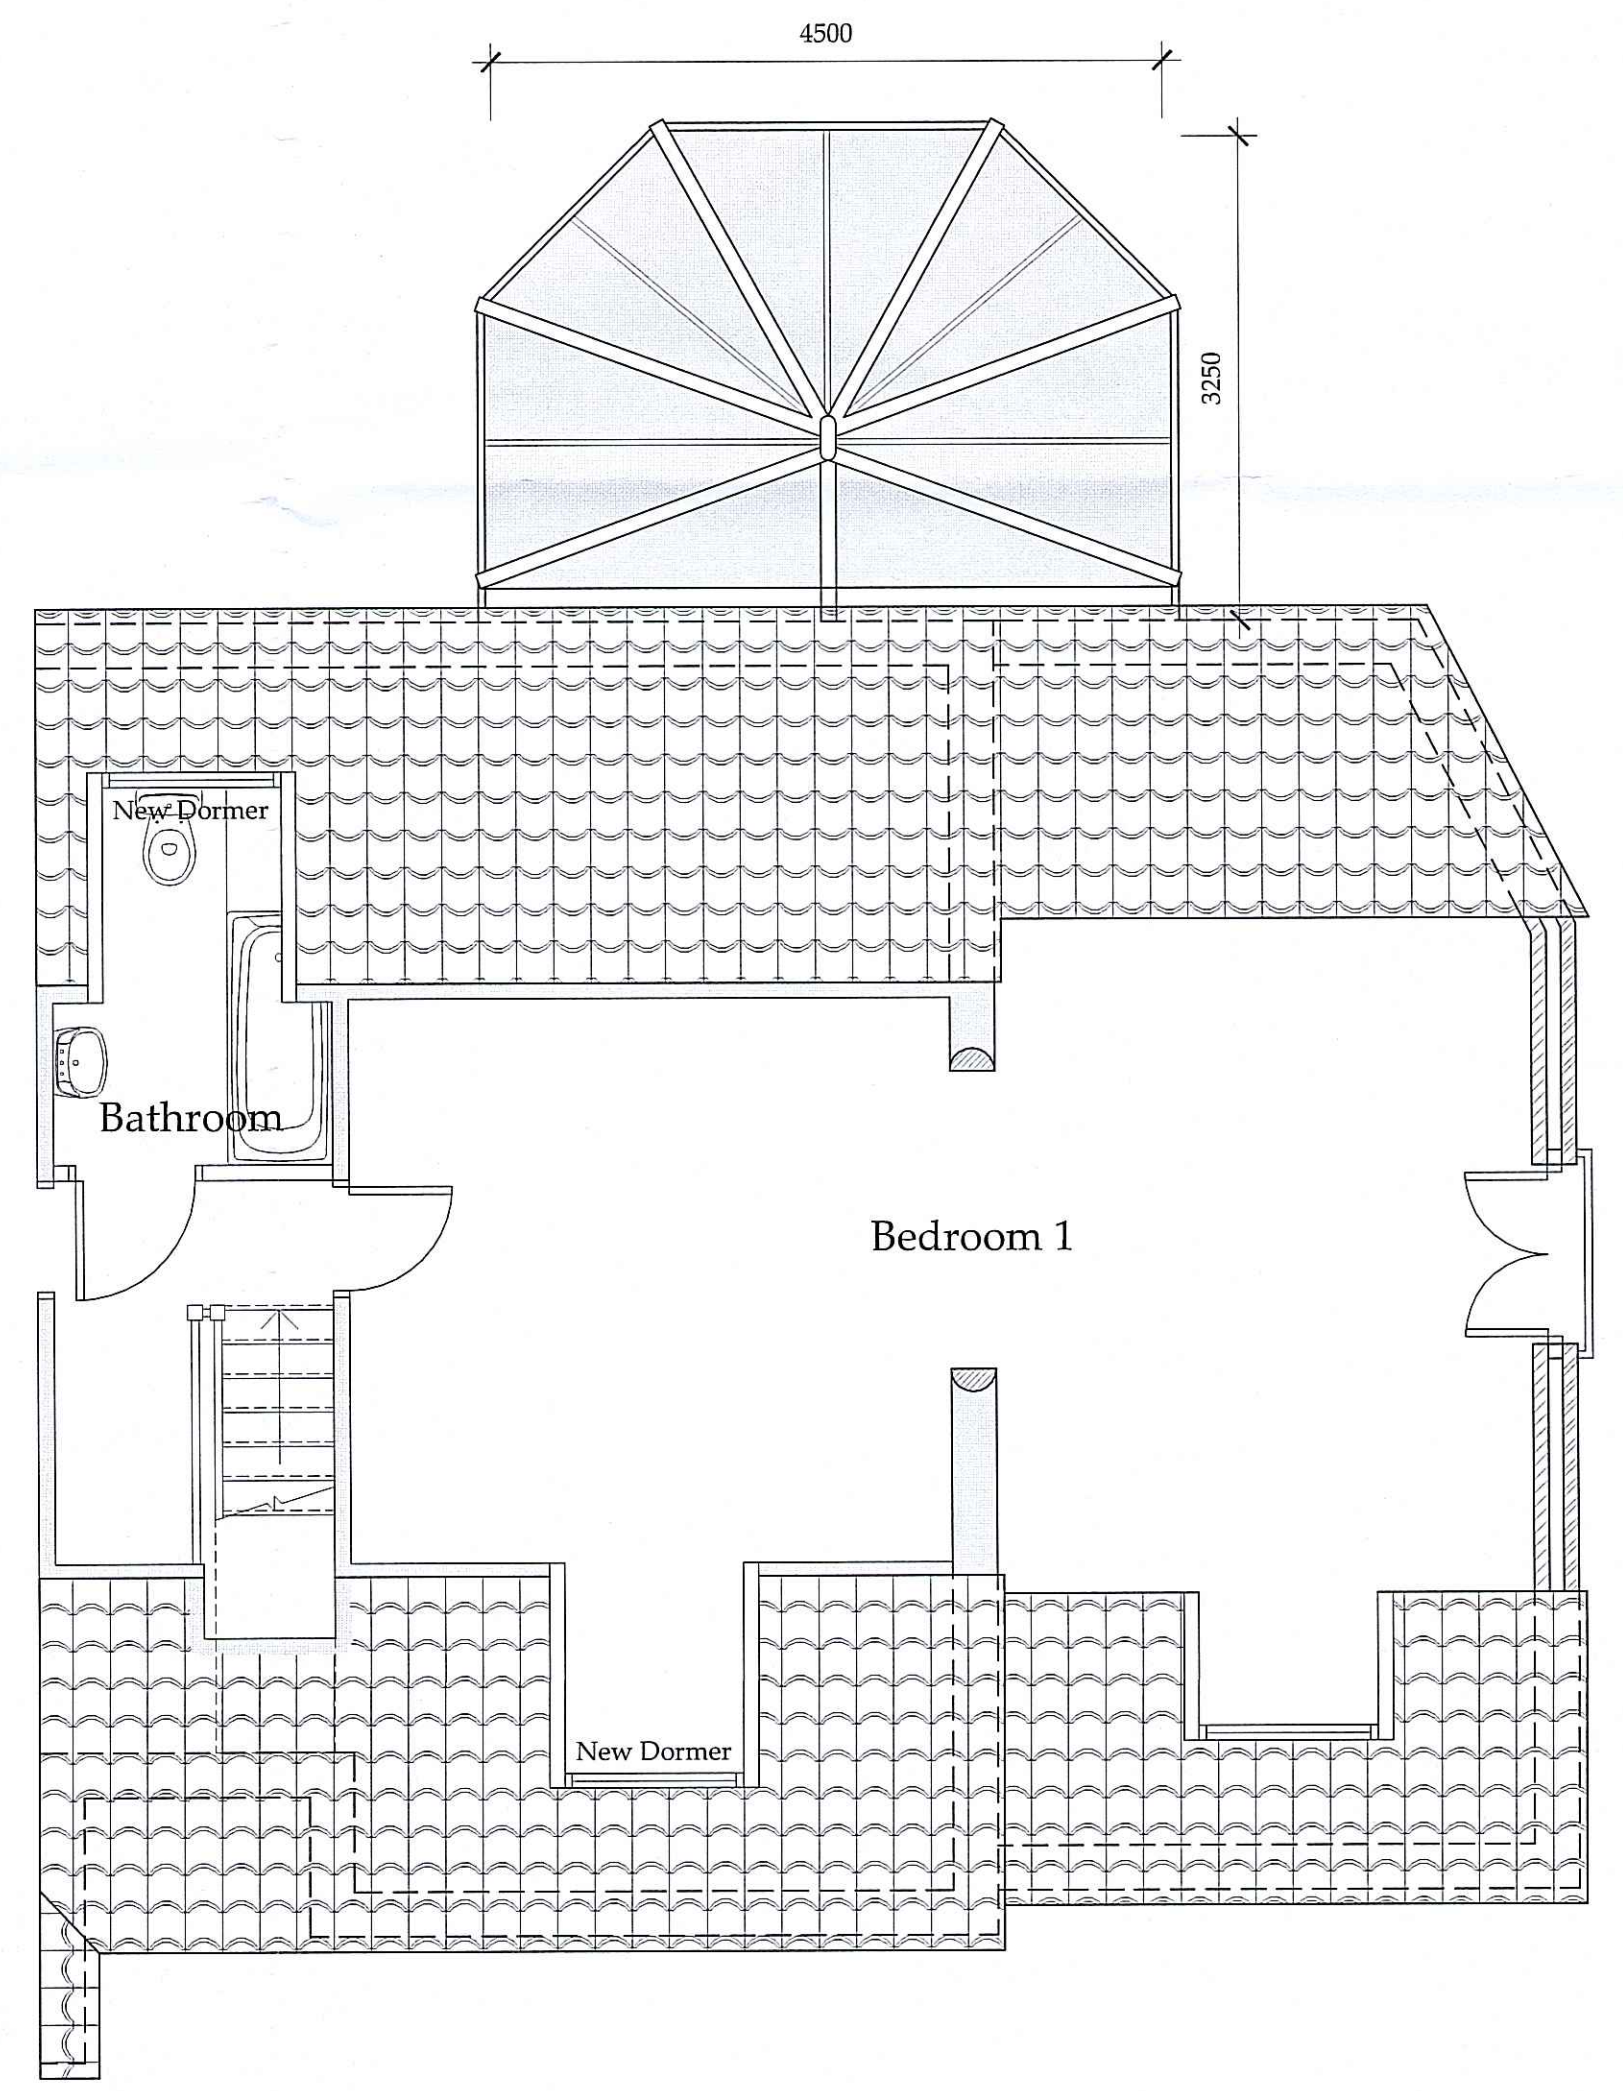

**First Floor Plan**  
 SCALE: 1:50

Drawing for planning consideration only

REV	DATE	BY	AMENDMENT
C	17/05/2010	DC	DORMER WINDOWS AMENDED
B	29/04/2010	MDT	DORMER WINDOWS/ FLOOR PLAN
A	21/04/2010	DC	ISSUE FOR APPROVAL

**bhd**  
 partnership  
 Architecture + Engineering

Airy Hill Manor, Waterstead Lane,  
 Whitby, N. Yorks. YO21 1QB.  
 P: +441947 604871 F: +441947 500010  
 E: general@bhdpartnership.com

CLIENT: Mr & Mrs Knaggs

PROJECT: Extension to 6 Kingston Garth, Fylingthorpe

Drawing: Proposed Plans & Elevations

DRAWING STATUS: Preliminary

DRAWN: D.Cairns CHECKED: N.Duffield



SCALE & SIZE: 1:50 & 1:100 @ A1 DATE: 21/04/2010

DRAWING No: D9832-03 REV: C


**PROPOSED**

Do not scale from this drawing, only figured dimensions are to be taken from this drawing.  
 The contractor must verify all dimensions on site before commencing any work or shop drawings.  
 The contractor must report any discrepancies before commencing work. If this drawing exceeds the quantities taken in any way, the technician is to be informed before work is initiated.  
 Work within the construction (design and management) regulations 1994 is not to start until a health & safety plan has been produced. This drawing is copyright and must not be reproduced without consent of BHD Partnership Ltd.


NYMNP  
 17 MAY 2010

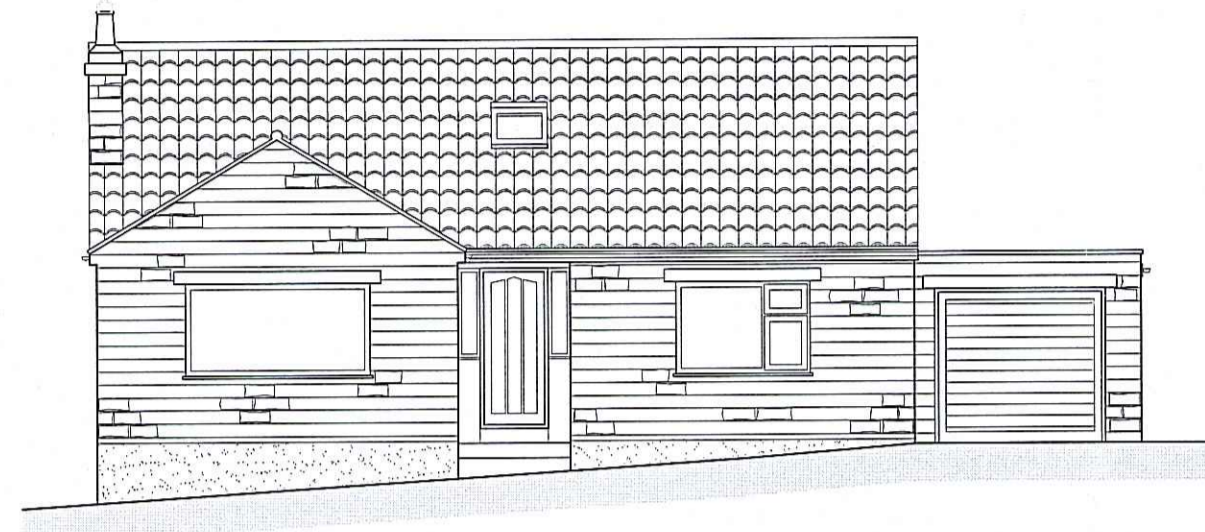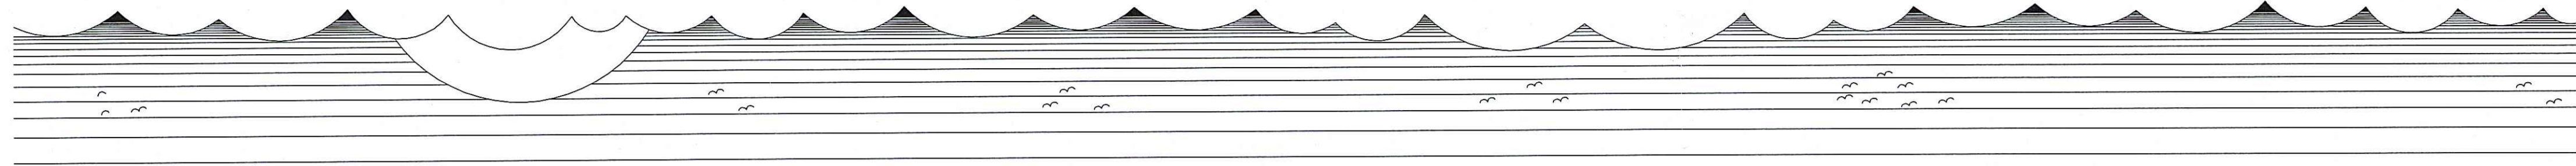


Front Elevation  
 SCALE: 1:100

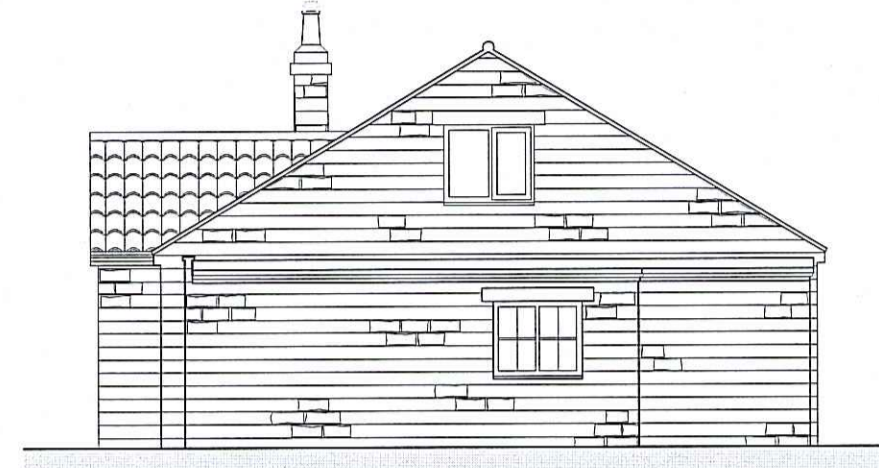


Side Elevation  
 SCALE: 1:100

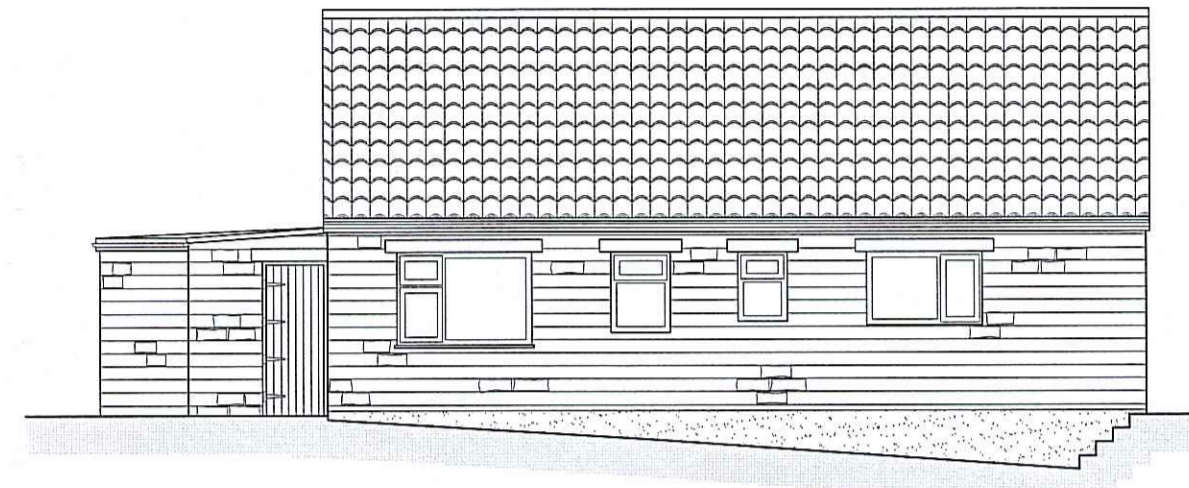

Rear Elevation  
 SCALE: 1:100

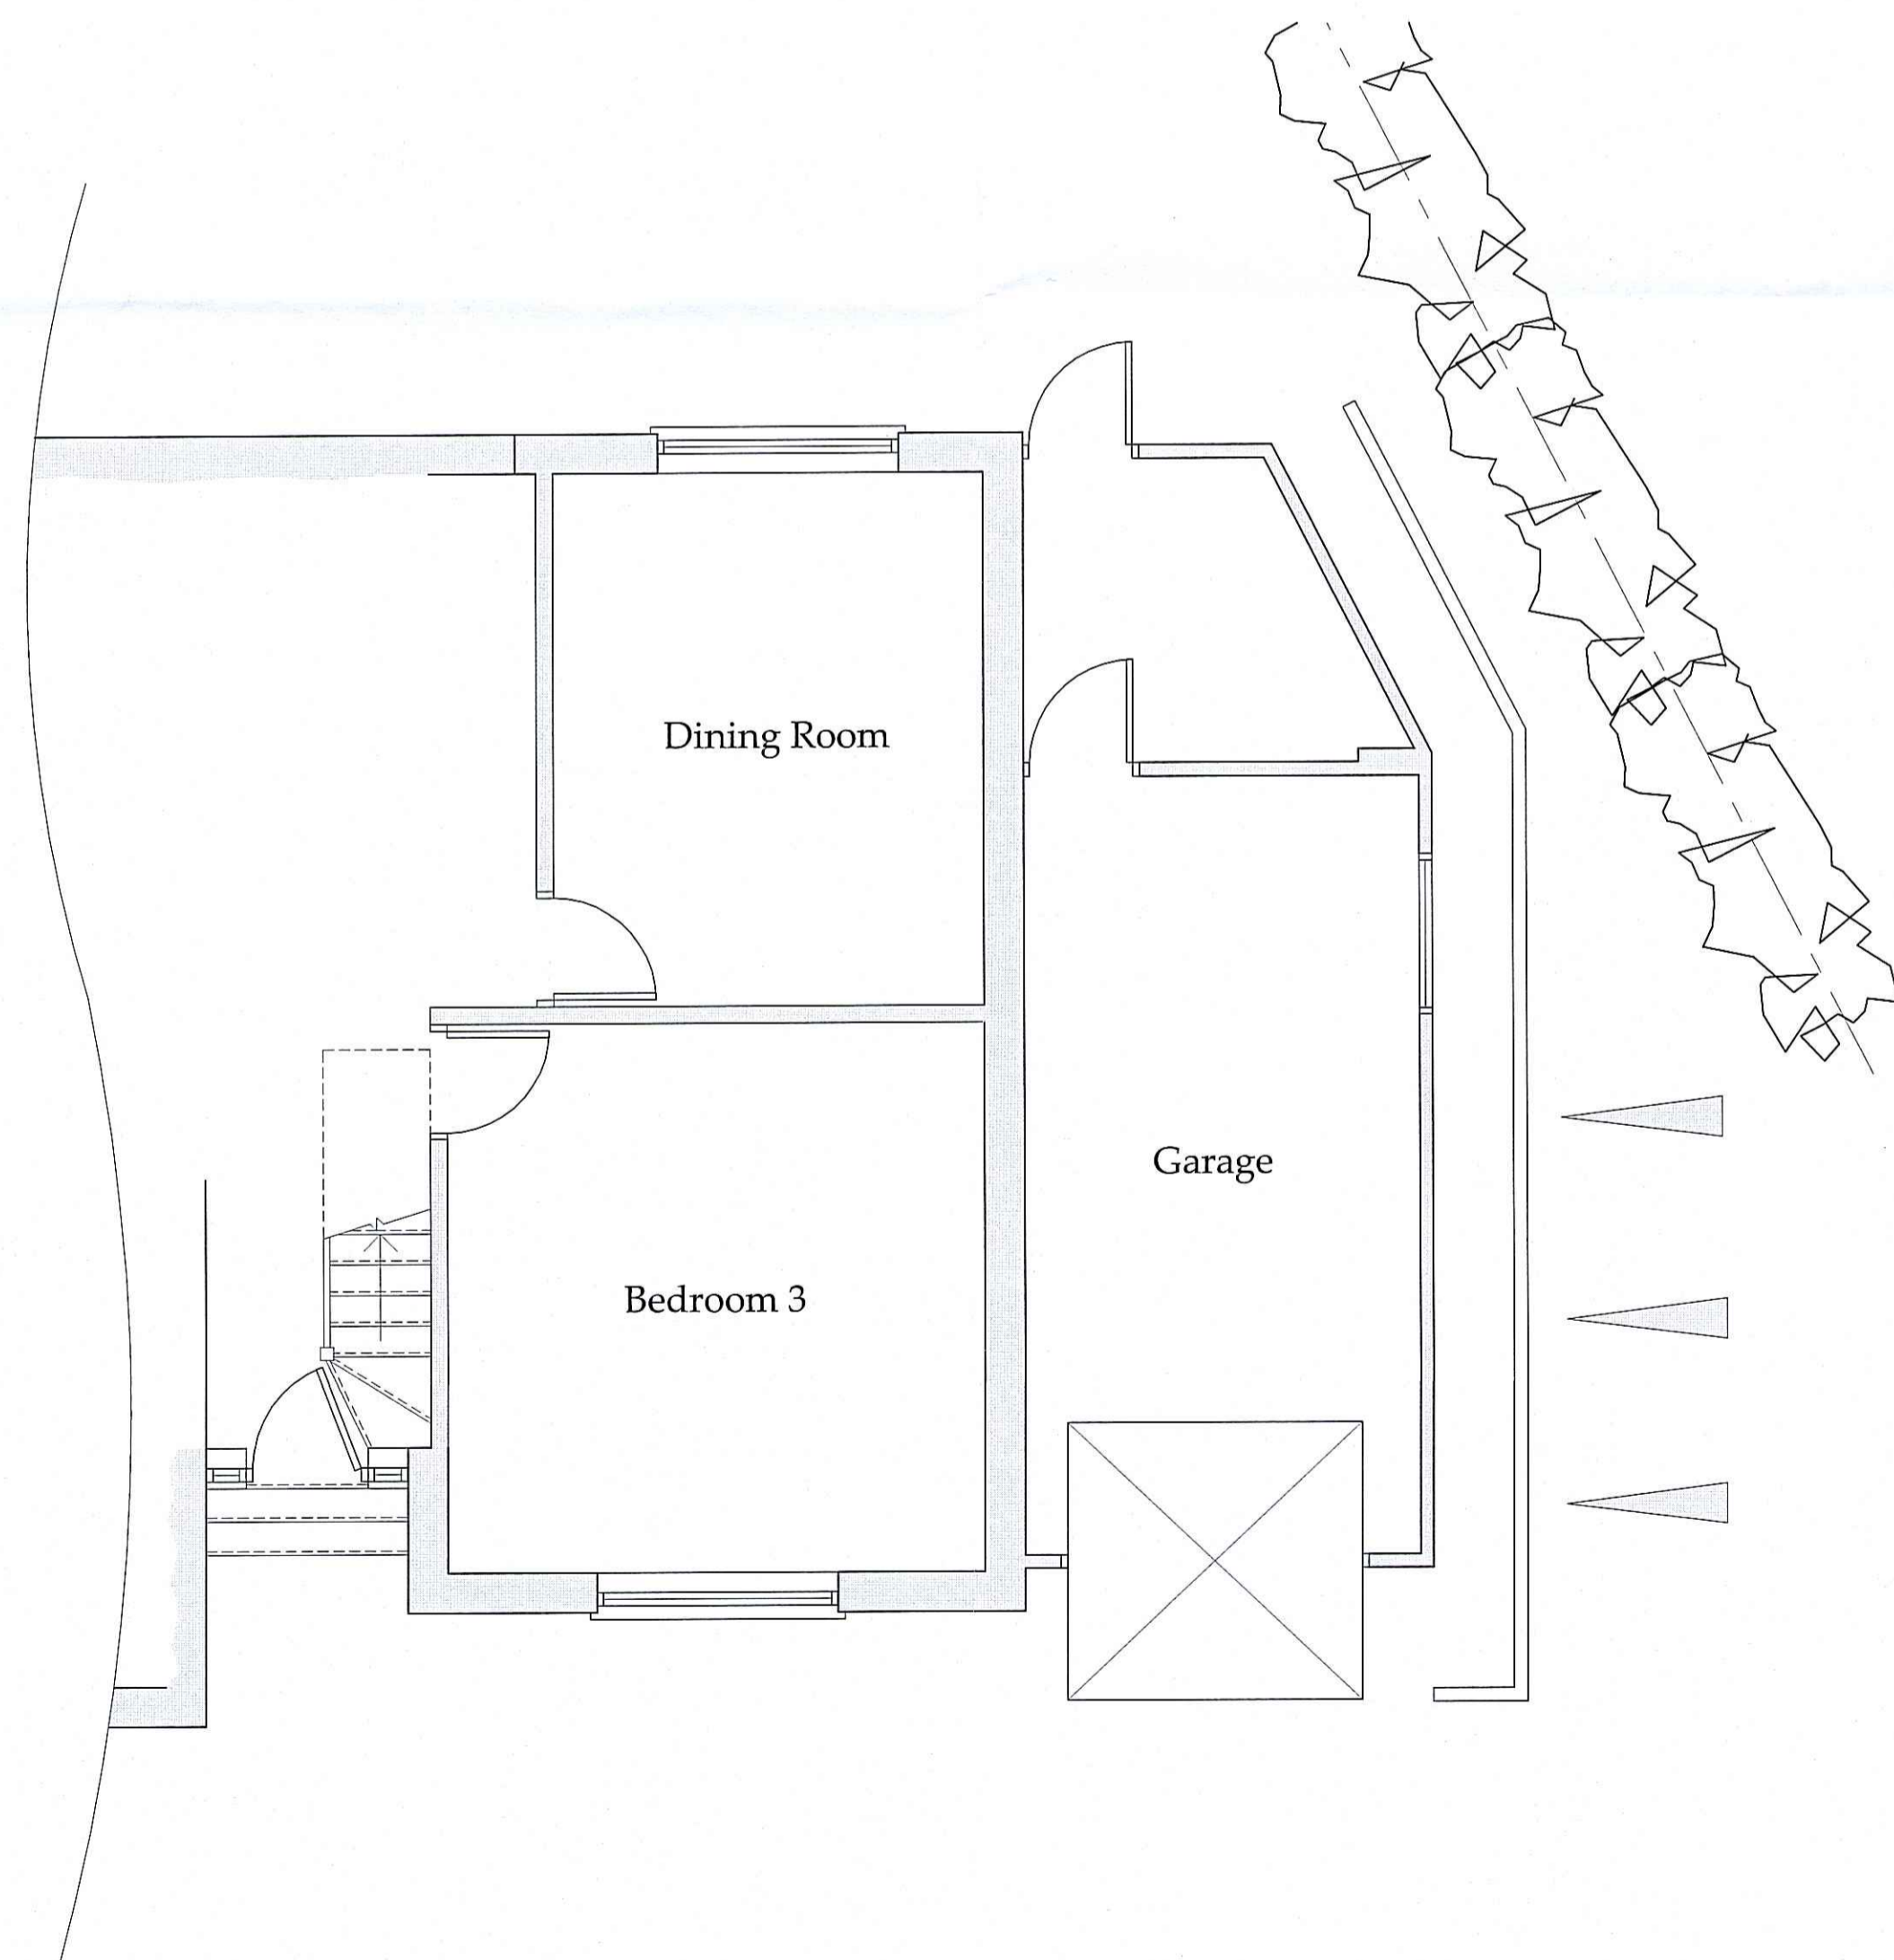

Ground Floor Plan  
 SCALE: 1:50

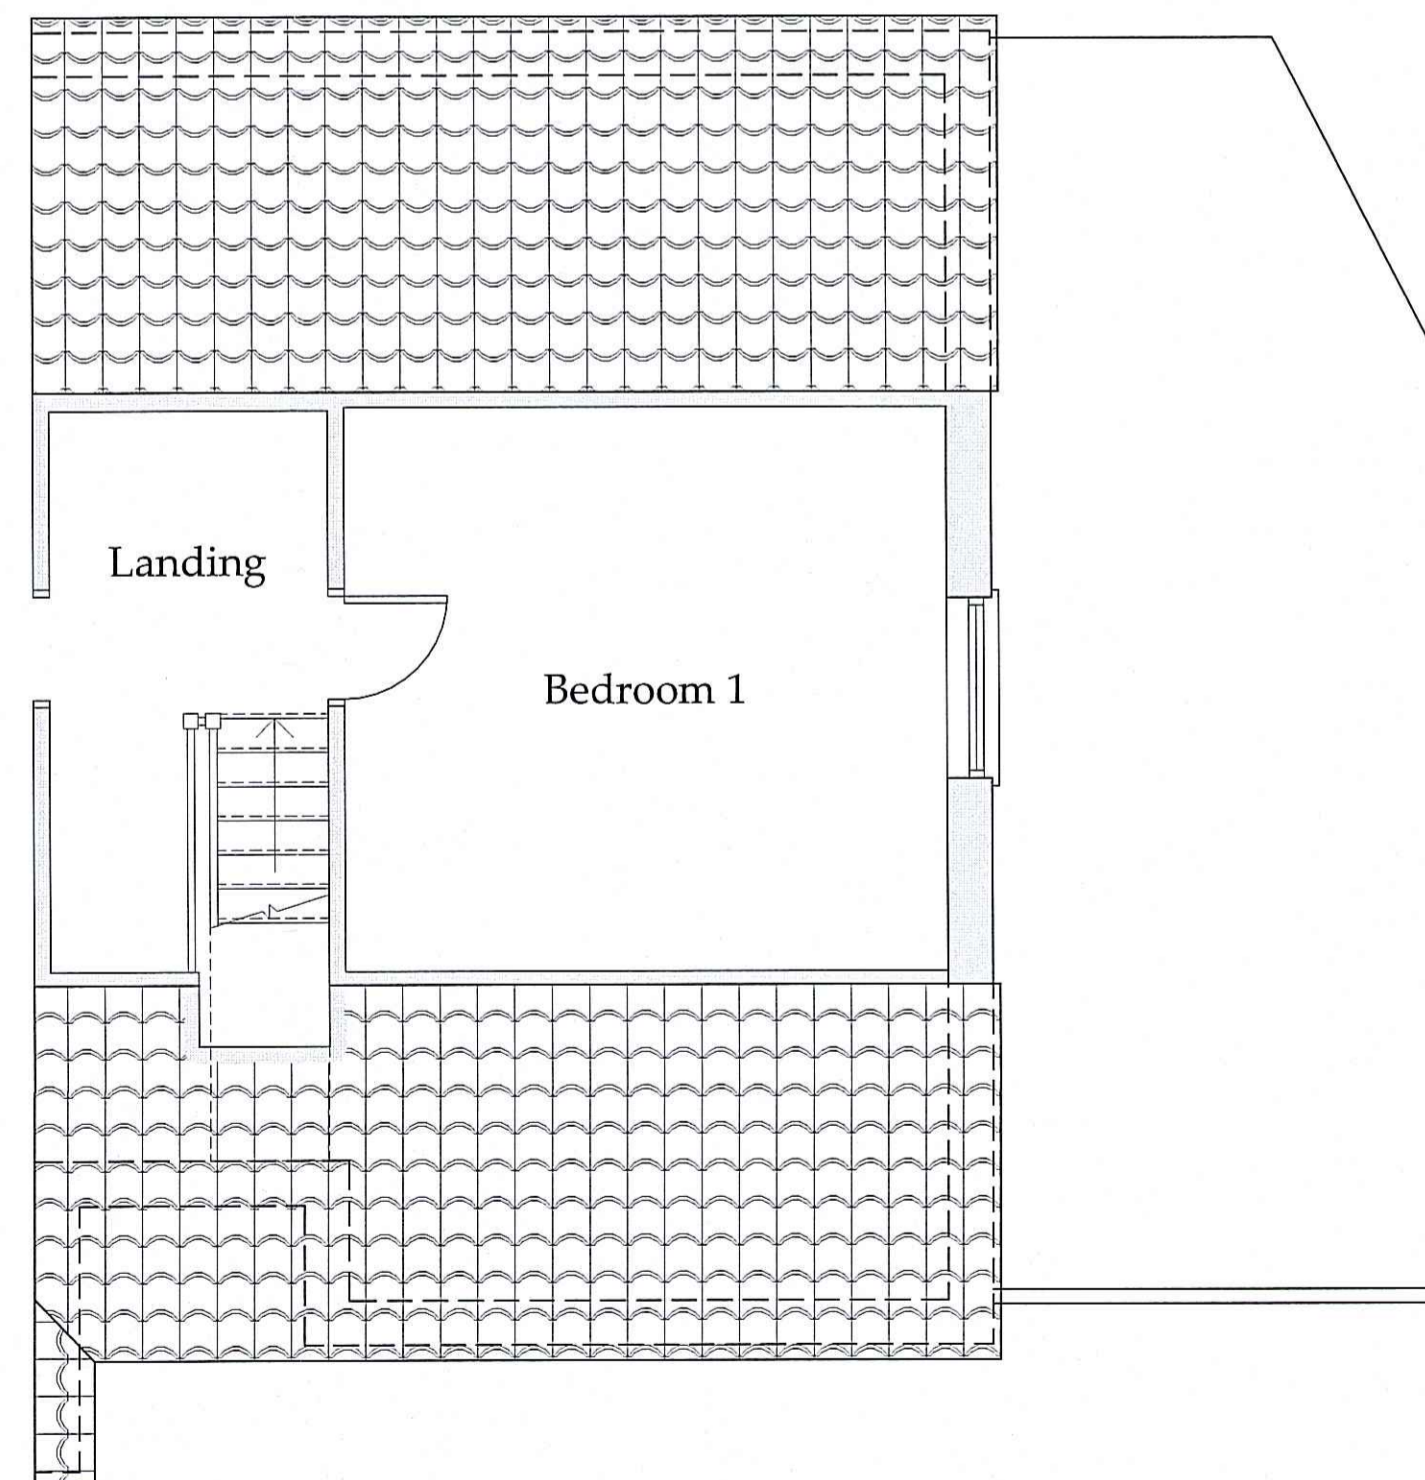

First Floor Plan  
 SCALE: 1:50

Drawing for planning consideration only

B	17/05/2010	DC	REAR ELEVATION COMPLETE
A	21/04/2010	DC	ISSUE FOR APPROVAL
REV	DATE	BY	AMENDMENT

**bhd**  
 partnership  
 Architecture + Engineering

Airy Hill Manor, Waterstead Lane,  
 Whitby, N. Yorks. YO21 1QB.

P: +441947 604871 F: +441947 500010  
 E: general@bhdpartnership.com

CLIENT: Mr & Mrs Knaggs

PROJECT: Extension to 6 Kingston Garth,  
 Fylingthorpe

Drawing: Existing Plans & Elevations

DRAWING STATUS: Preliminary

DRAWN: D.Cairns CHECKED: N.Duffield

SCALE @ SIZE: 1:50 & 1:100 @ A1 DATE: 19/04/2010

DRAWING No: D9832-02 REV: B

EXISTING