

PROPOSED CONSTRUCTION MATERIALS:

ROOF:
TERRACOTTA CLAY PAN TILE TO MATCH EXISTING ROOF COVER

WALLS:
COURSED STONE MASONRY WALL CONSTRUCTION TO MATCH EXISTING.

REPLACEMENT WINDOWS:
PAINTED DOUBLE GLAZED TIMBER WINDOWS.

DOORS:
PAINTED DOUBLE GLAZED TIMBER DOOR SETS.

BALUSTRADE:
STRUCTURAL GLASS BALUSTRADE.


BAY ROOFS:
LEAD ROOF COVER TO NEW BAY ROOFS.

BAY WINDOWS:
PAINTED DOUBLE GLAZED TIMBER WINDOWS.


REAR EXTENSION:
PAINTED DOUBLE GLAZED TIMBER FRAME WITH DOUBLE GLAZED PANELS.
POWDER COATED ALUMINIUM CAPPINGS TO ROOFTOP GLAZING.

COURSED STONE MASONRY WALL CONSTRUCTION TO FORM THE REAR CHIMNEY STACK.


NYMNP
18 MAY 2010

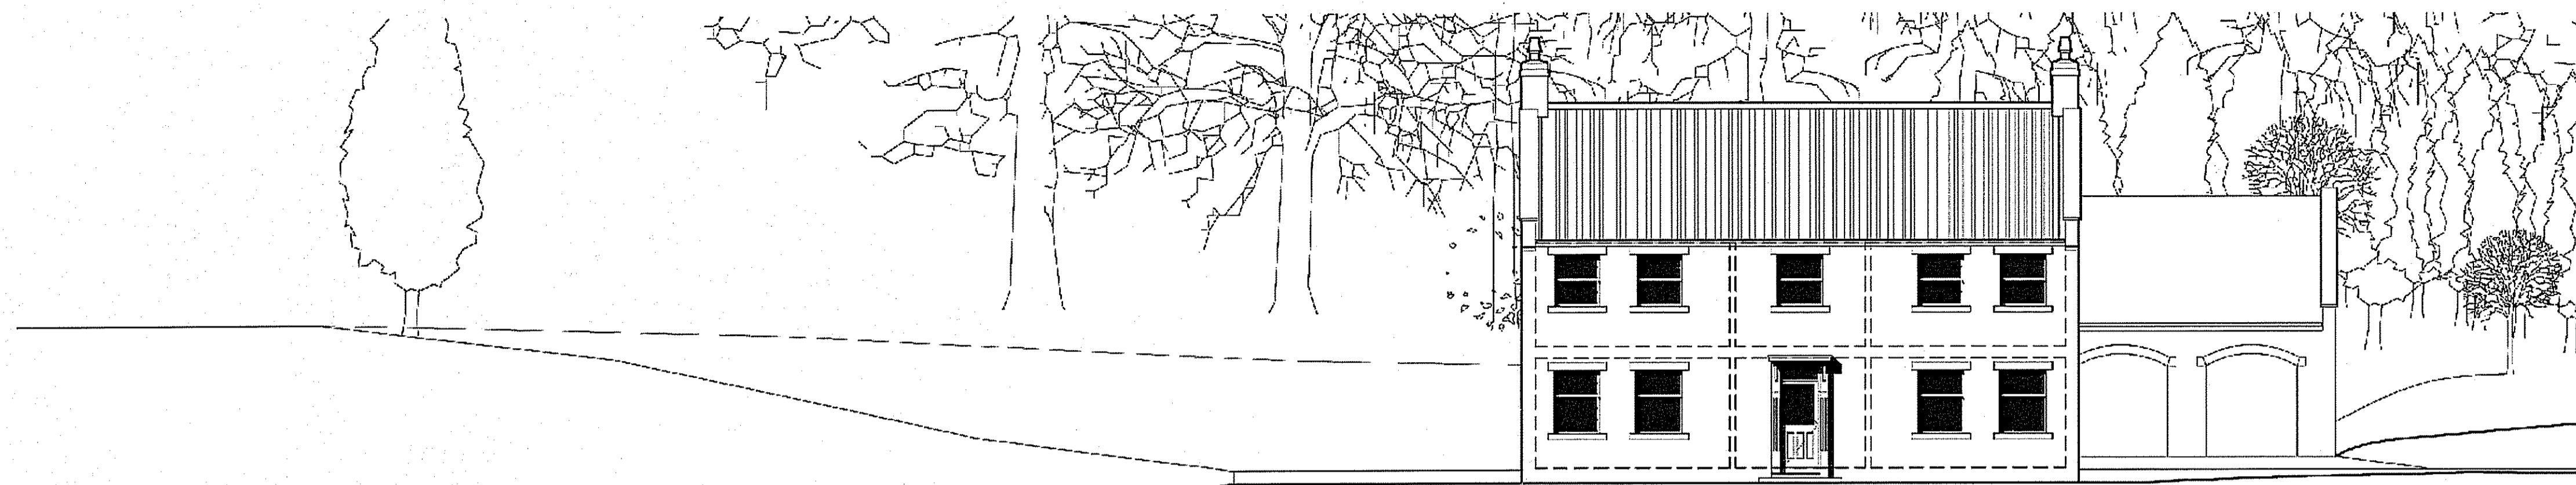


1:100 EXISTING SOUTH ELEVATION

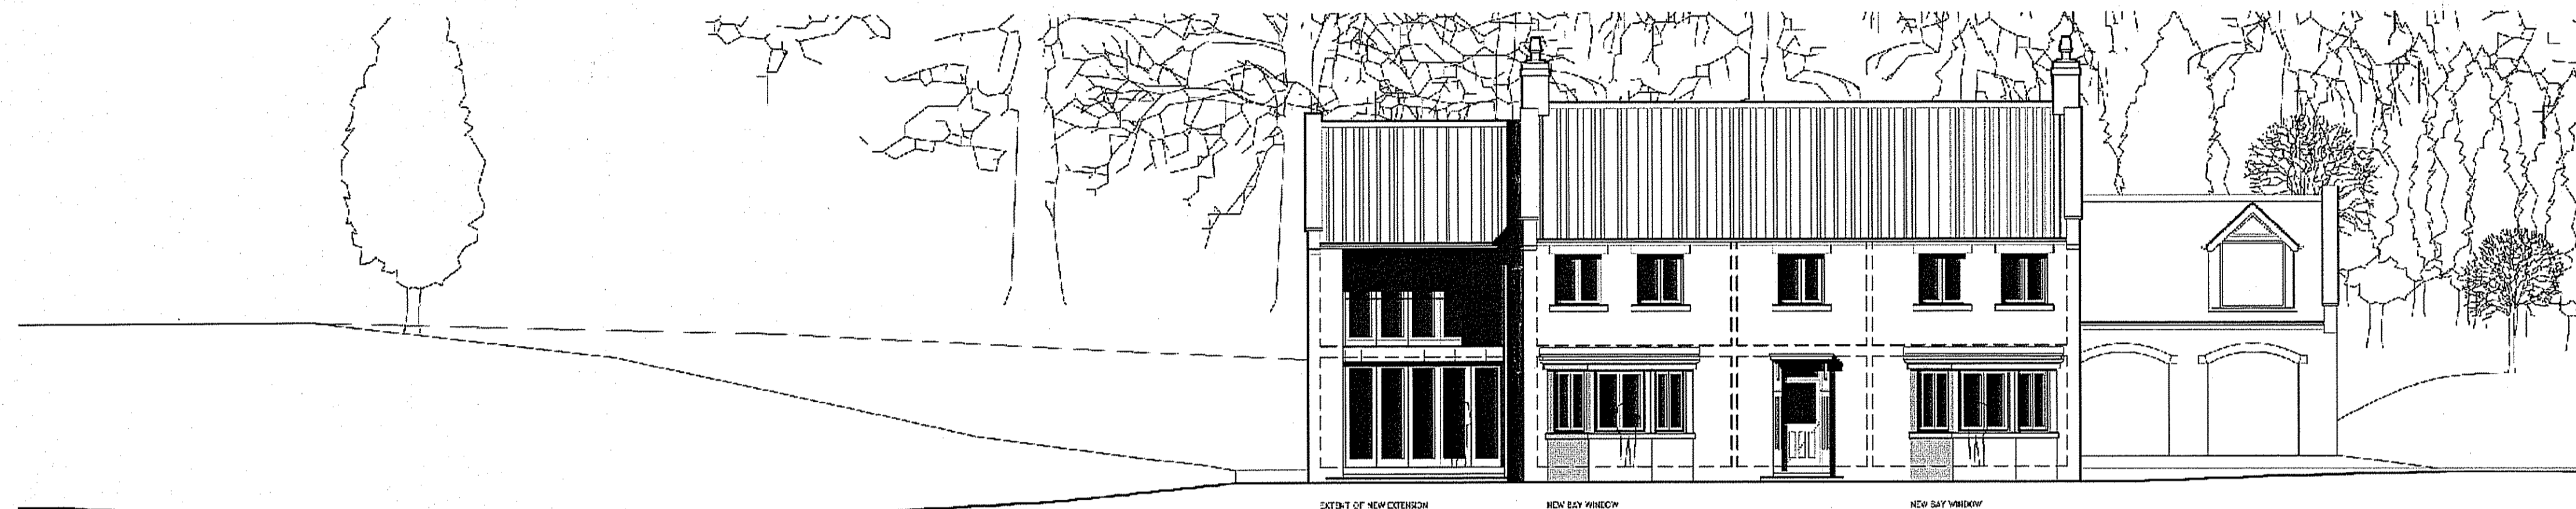

1:100 PROPOSED SOUTH ELEVATION

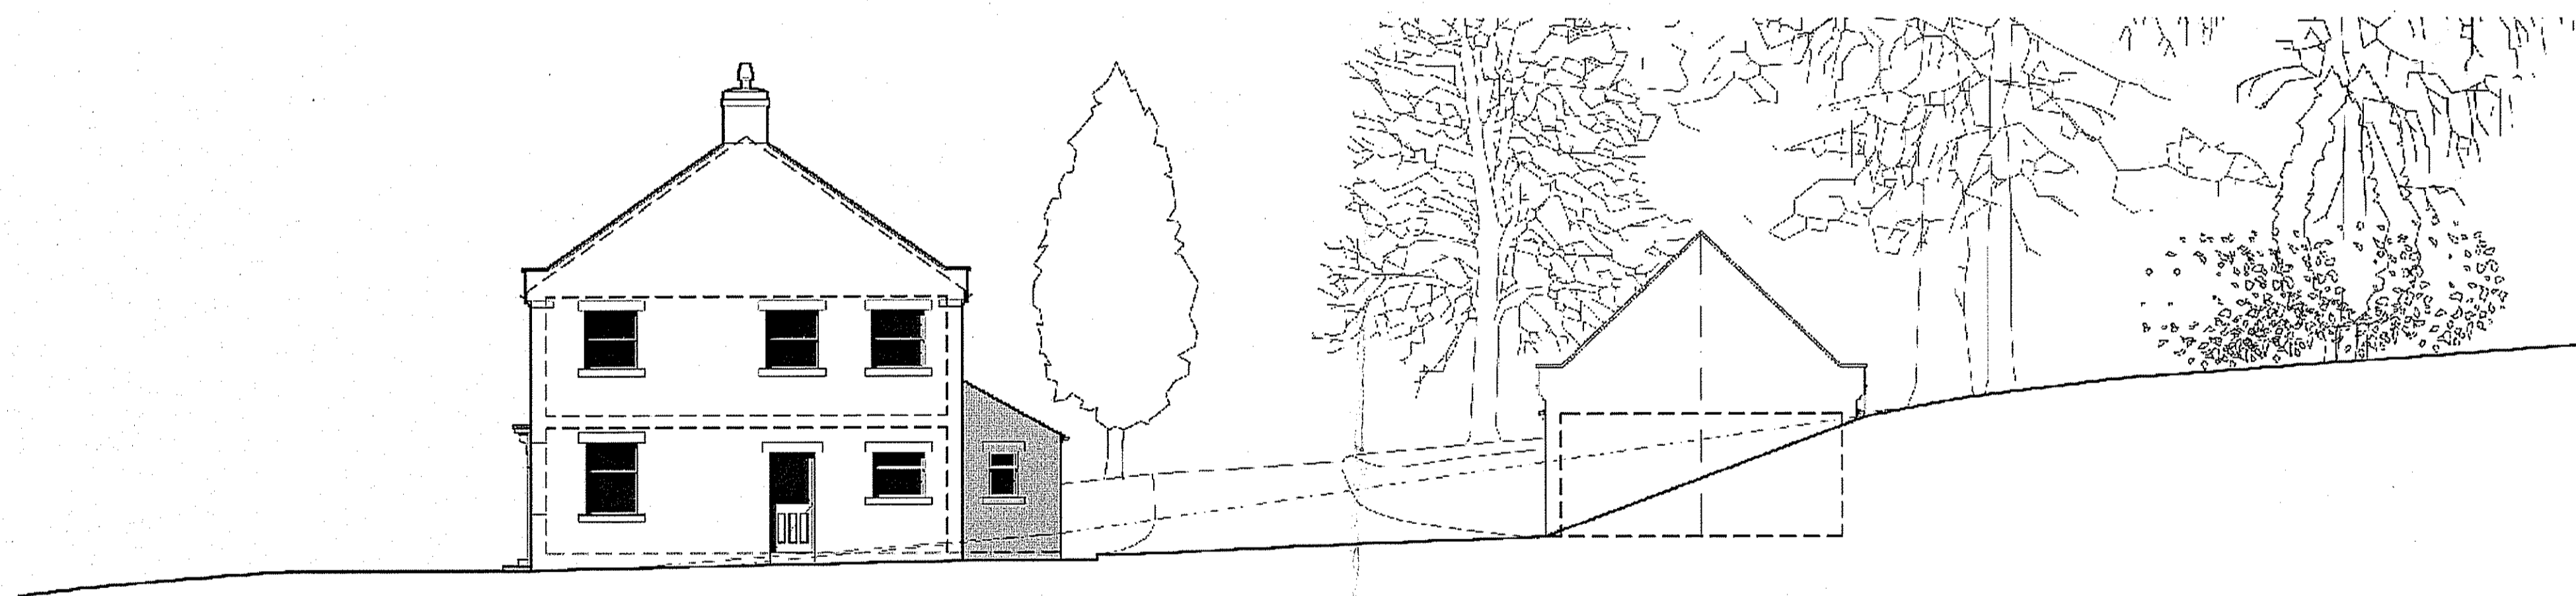

1:100 EXISTING EAST ELEVATION

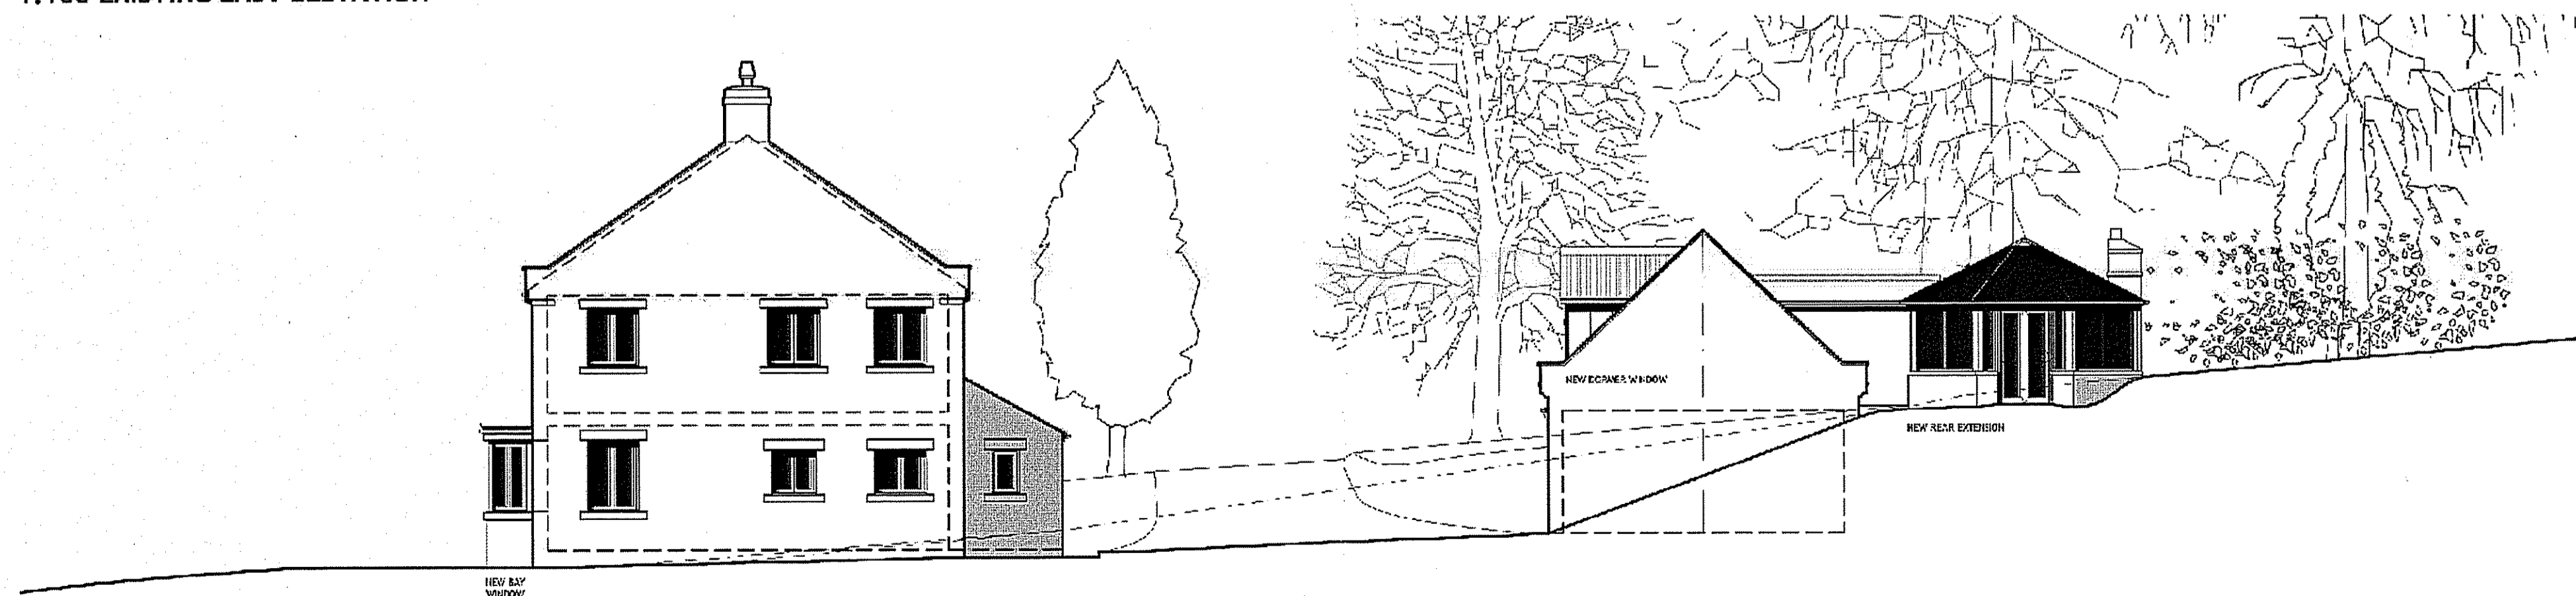

1:100 PROPOSED EAST ELEVATION

**JOURNEYMAN
DESIGN**

PROJECT YEOMAN HALL, SLEIGHTS.

CLIENT SIMON & MARIE JAY

TITLE EXISTING & PROPOSED
MAIN HOUSE ELEVATIONS

STATUS	DATE	SCALE	REV
PLANNING	05.05.2010	1:100 @ A1	-

DRAWING NO. YH PL-03

THIS DRAWING IS FOR PLANNING PURPOSES ONLY AND NO OTHER USE.
ALL DIMENSIONS SHOWN ARE PROVISIONAL AND ARE SUBJECT TO ON SITE CONFIRMATION AT THE START OF THE CONSTRUCTION STAGE - ANY DISCREPANCIES ARE TO BE REPORTED TO THE EMPLOYER IMMEDIATELY. DO NOT SCALE FROM THIS DRAWING.

UNITY CENTRE . 85 BOLE HILL ROAD
SHEFFIELD . S6 5DD

JOURNEYMANDESIGN.CO.UK

PROPOSED CONSTRUCTION MATERIALS:

ROOF:
TERAZCOTTA CLAY PAN TILE TO MATCH EXISTING ROOF COVER

WALLS:
COURSED STONE MASONRY WALL CONSTRUCTION TO MATCH EXISTING.

REPLACEMENT WINDOWS:
PAINTED DOUBLE GLAZED TIMBER WINDOWS.

DOORS:
PAINTED DOUBLE GLAZED TIMBER DOOR SETS.


BALUSTRADE:
STRUCTURAL GLASS BALUSTRADE.

BAY ROOFS:
LEAD ROOF COVER TO NEW BAY ROOFS.


BAY WINDOWS:
PAINTED DOUBLE GLAZED TIMBER WINDOWS.

REAR EXTENSION:
PAINTED DOUBLE GLAZED TIMBER FRAME WITH DOUBLE GLAZED PANELS.
POWDER COATED ALUMINIUM CAPPING TO ROOFTOP GLAZING.
COURSED STONE MASONRY WALL CONSTRUCTION TO FORM THE REAR CHIMNEY STACK.


NYMNP
18 MAY 2010

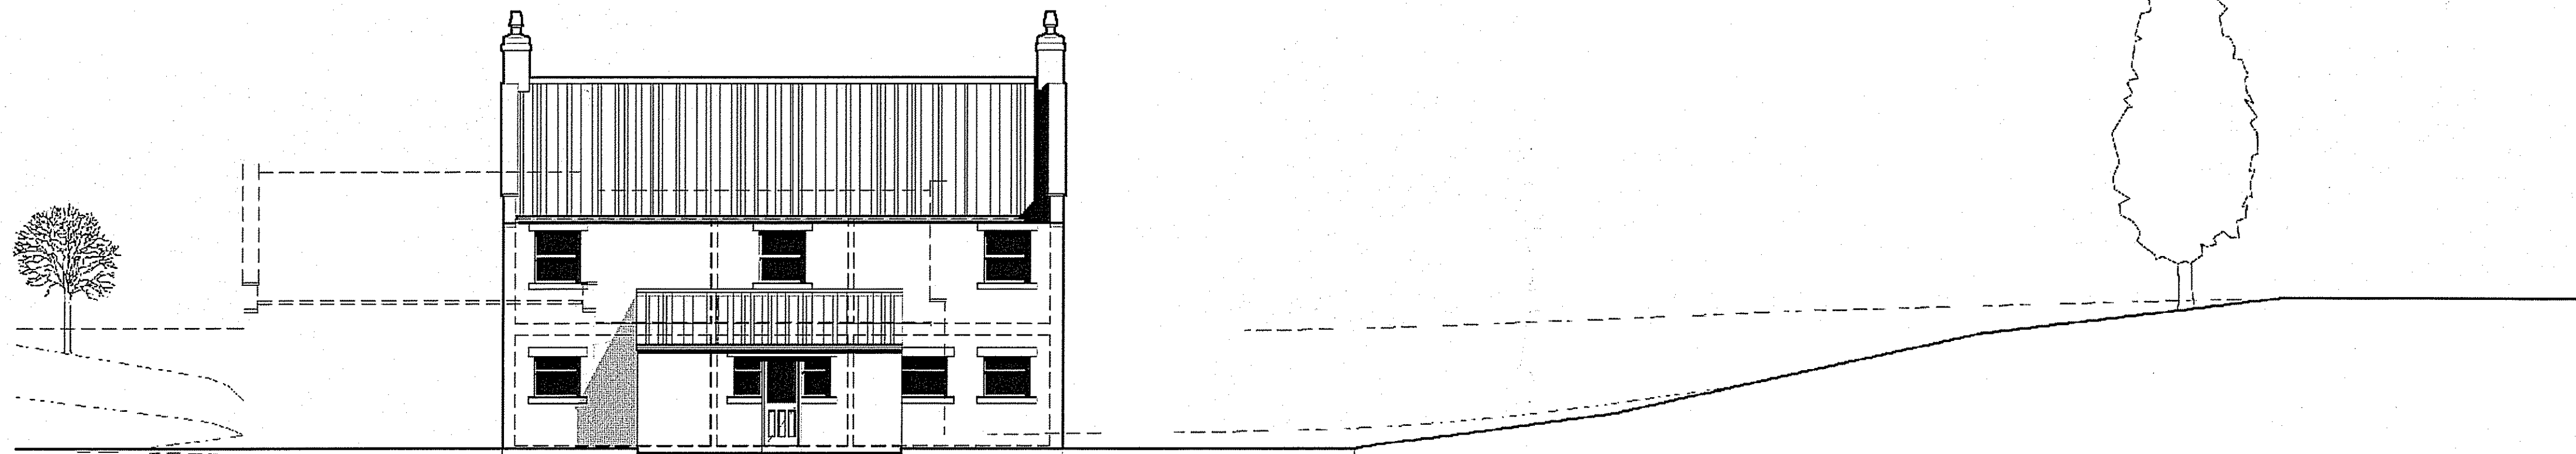


1:100 EXISTING NORTH ELEVATION

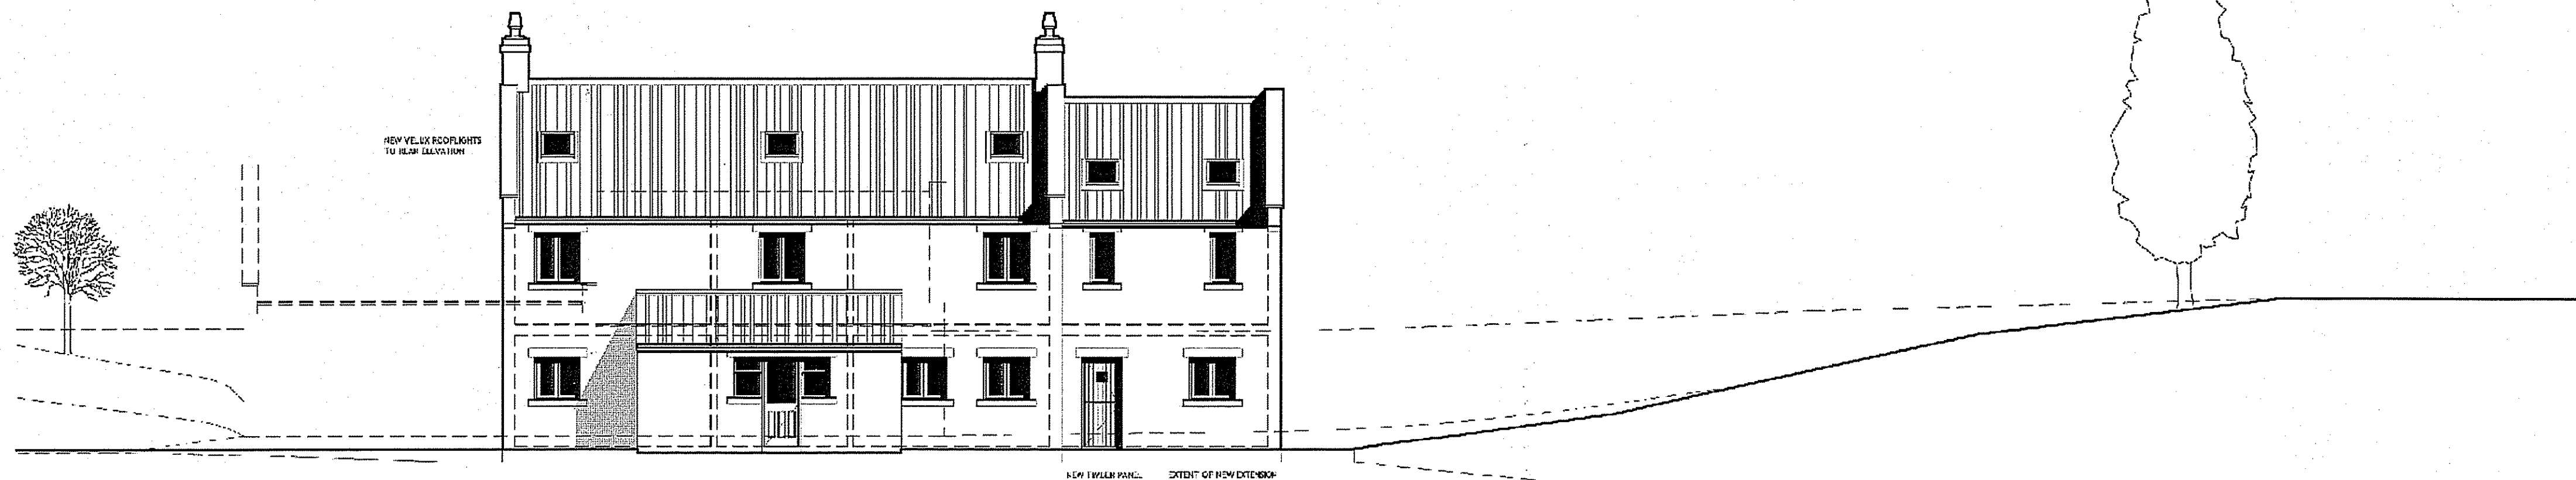

1:100 PROPOSED NORTH ELEVATION

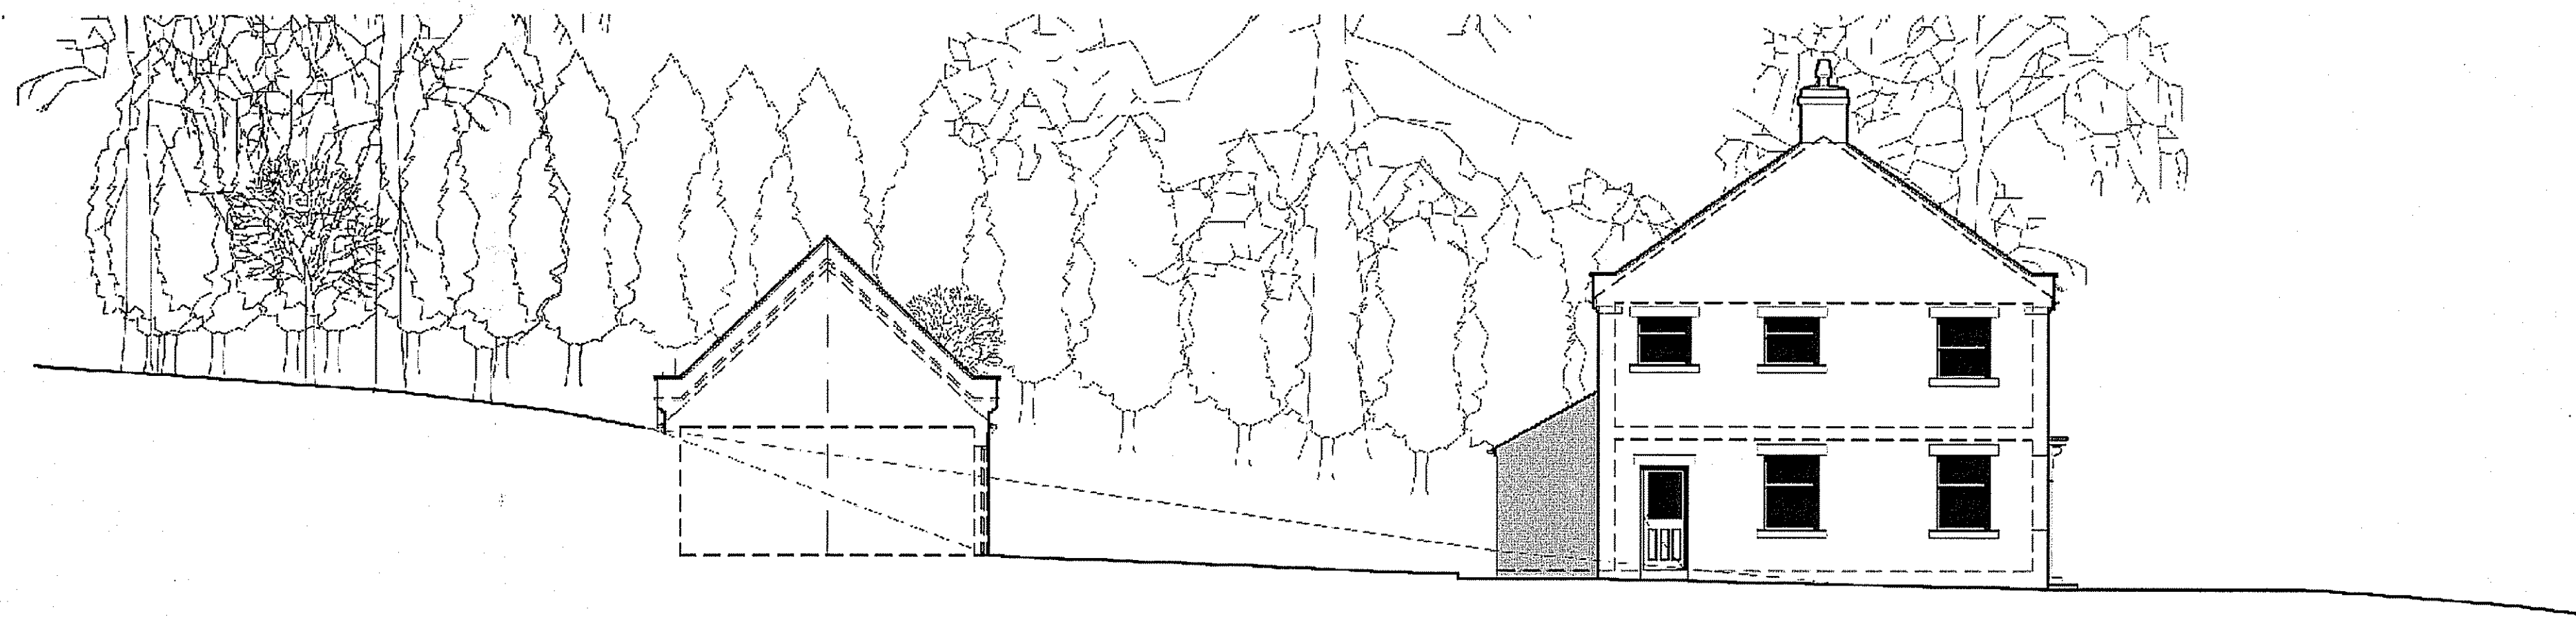

1:100 EXISTING WEST ELEVATION

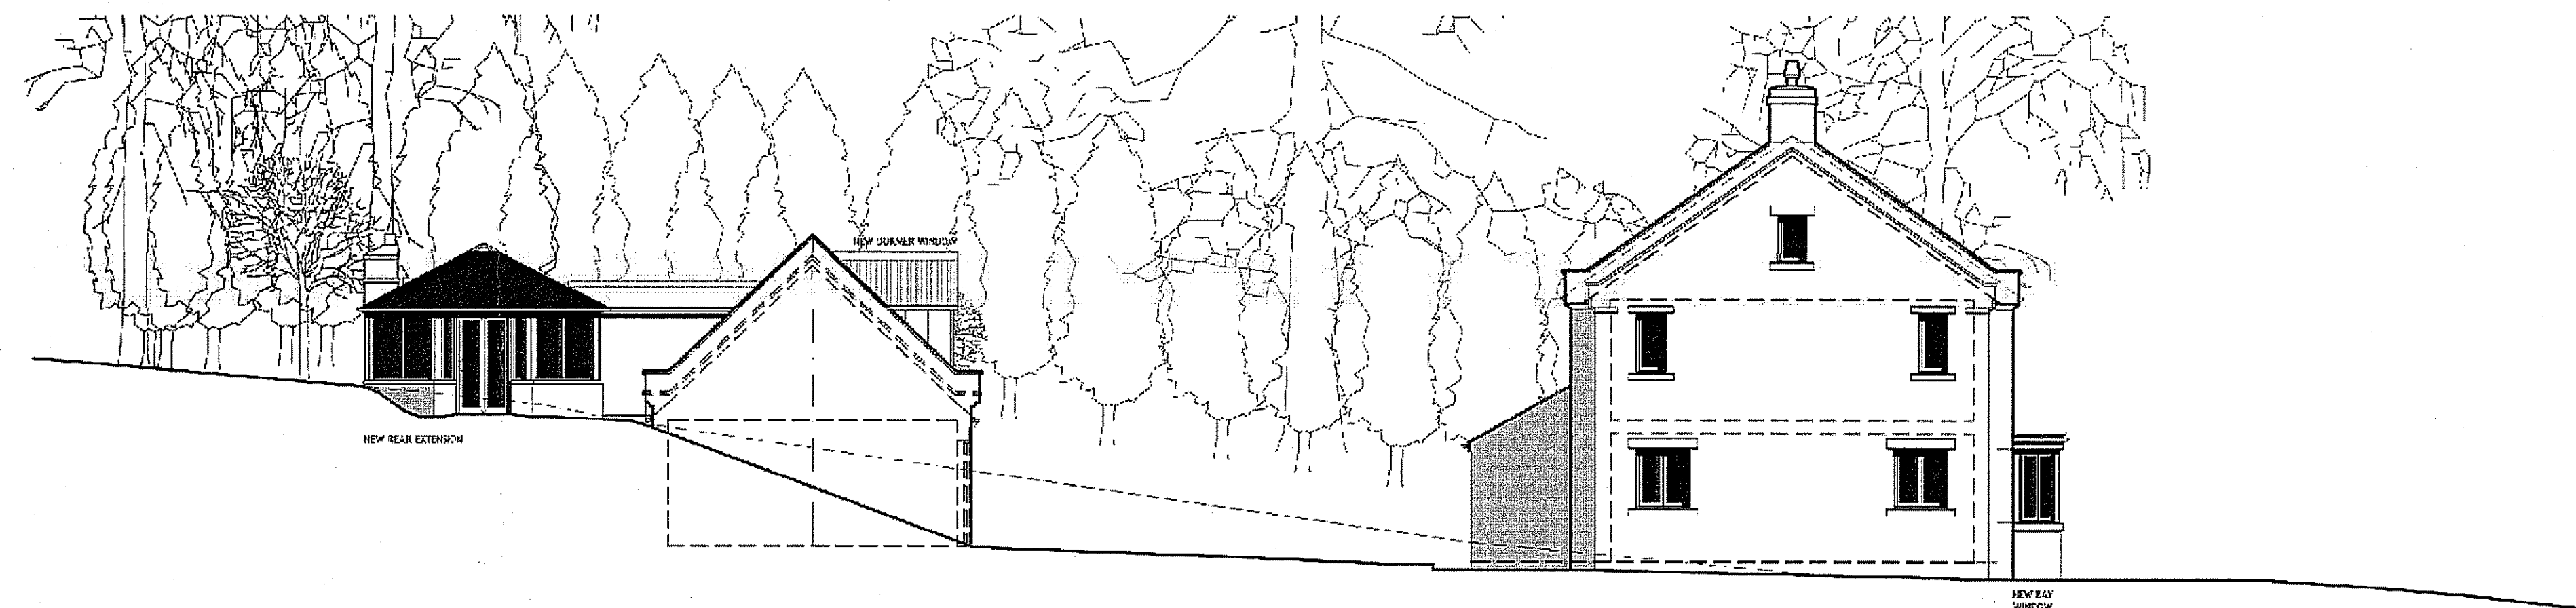

1:100 PROPOSED WEST ELEVATION

JOURNEYMAN DESIGN

PROJECT YEOMAN HALL, SLEIGHTS.

CLIENT SIMON & MARIE JAY

TITLE EXISTING & PROPOSED MAIN HOUSE ELEVATIONS


STATUS	DATE	SCALE	REV
PLANNING	05.05.2010	1:100 @ A1	-

DRAWING NO. YH PL-04


THIS DRAWING IS FOR PLANNING PURPOSES ONLY AND NO OTHER USE.
ALL DIMENSIONS SHOWN ARE PROVISIONAL AND ARE SUBJECT TO ON SITE CONFIRMATION AT THE START OF THE CONSTRUCTION STAGE - ANY DISCREPANCIES ARE TO BE REPORTED TO THE EMPLOYER IMMEDIATELY. DO NOT SCALE FROM THIS DRAWING.

UNITY CENTRE - 85 BOLE HILL ROAD
SHEFFIELD - S5 0DD


JOURNEYMANDESIGN.CO.UK

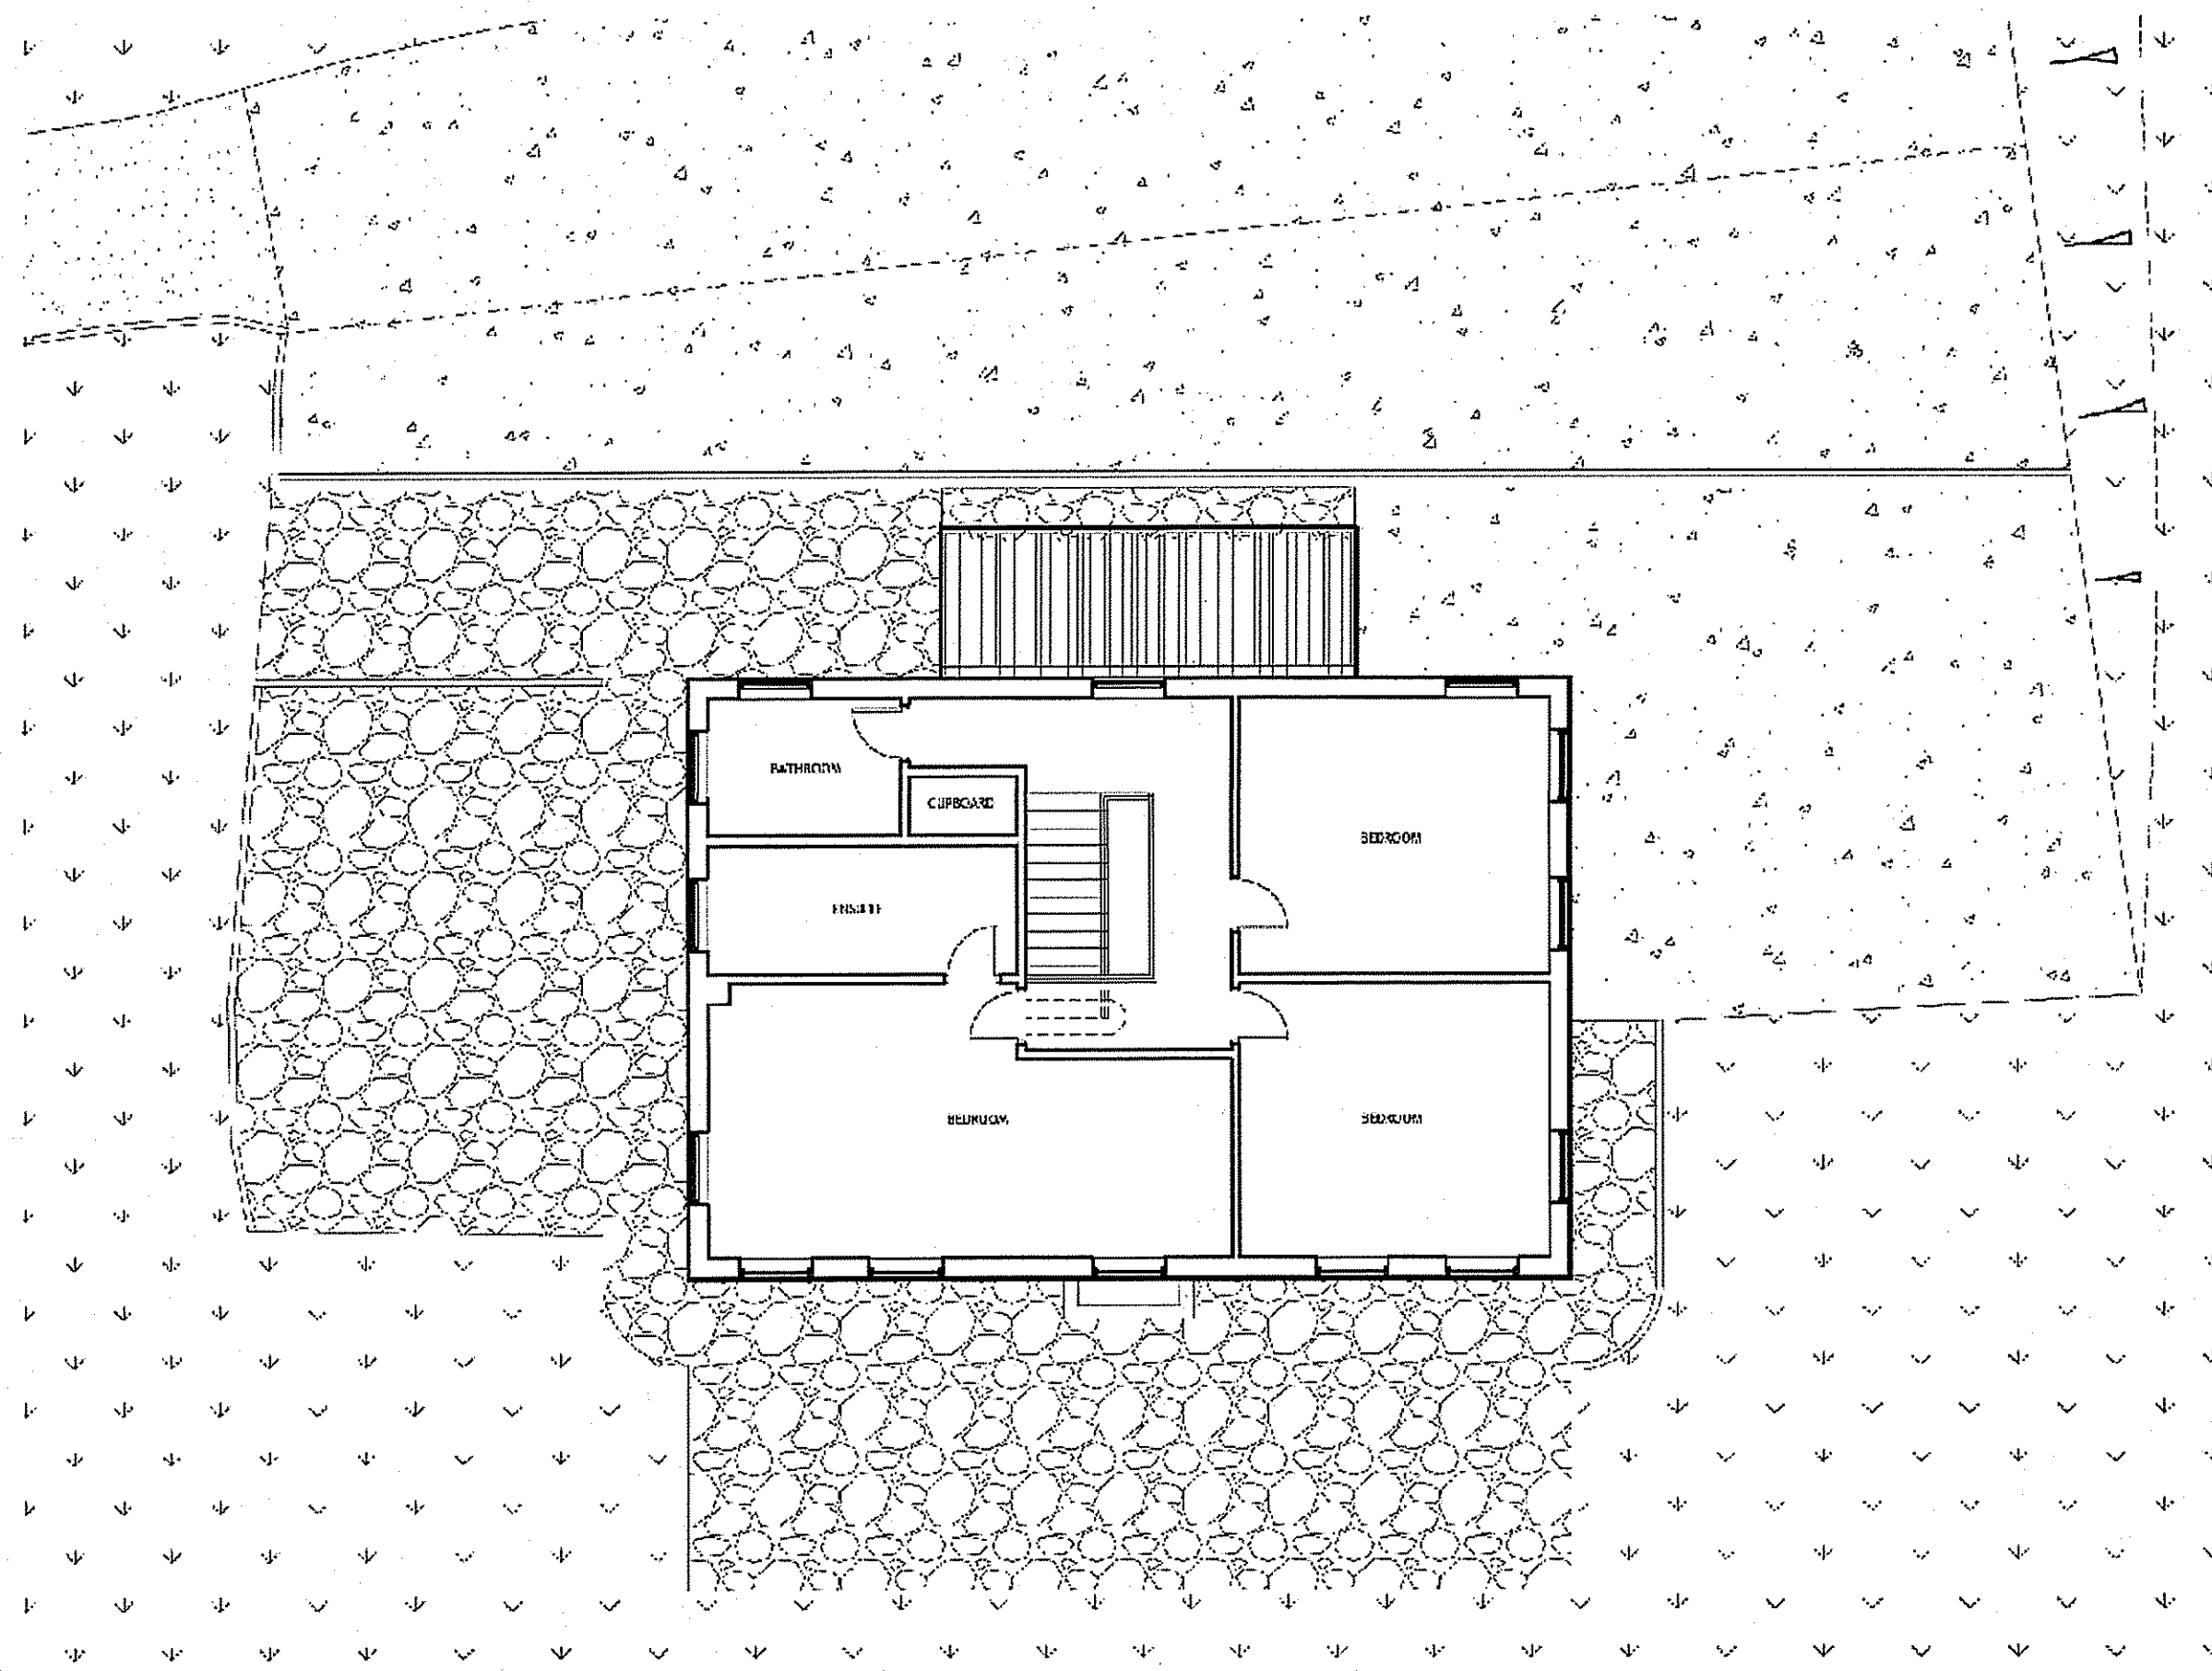


1:100 EXISTING FIRST FLOOR PLAN

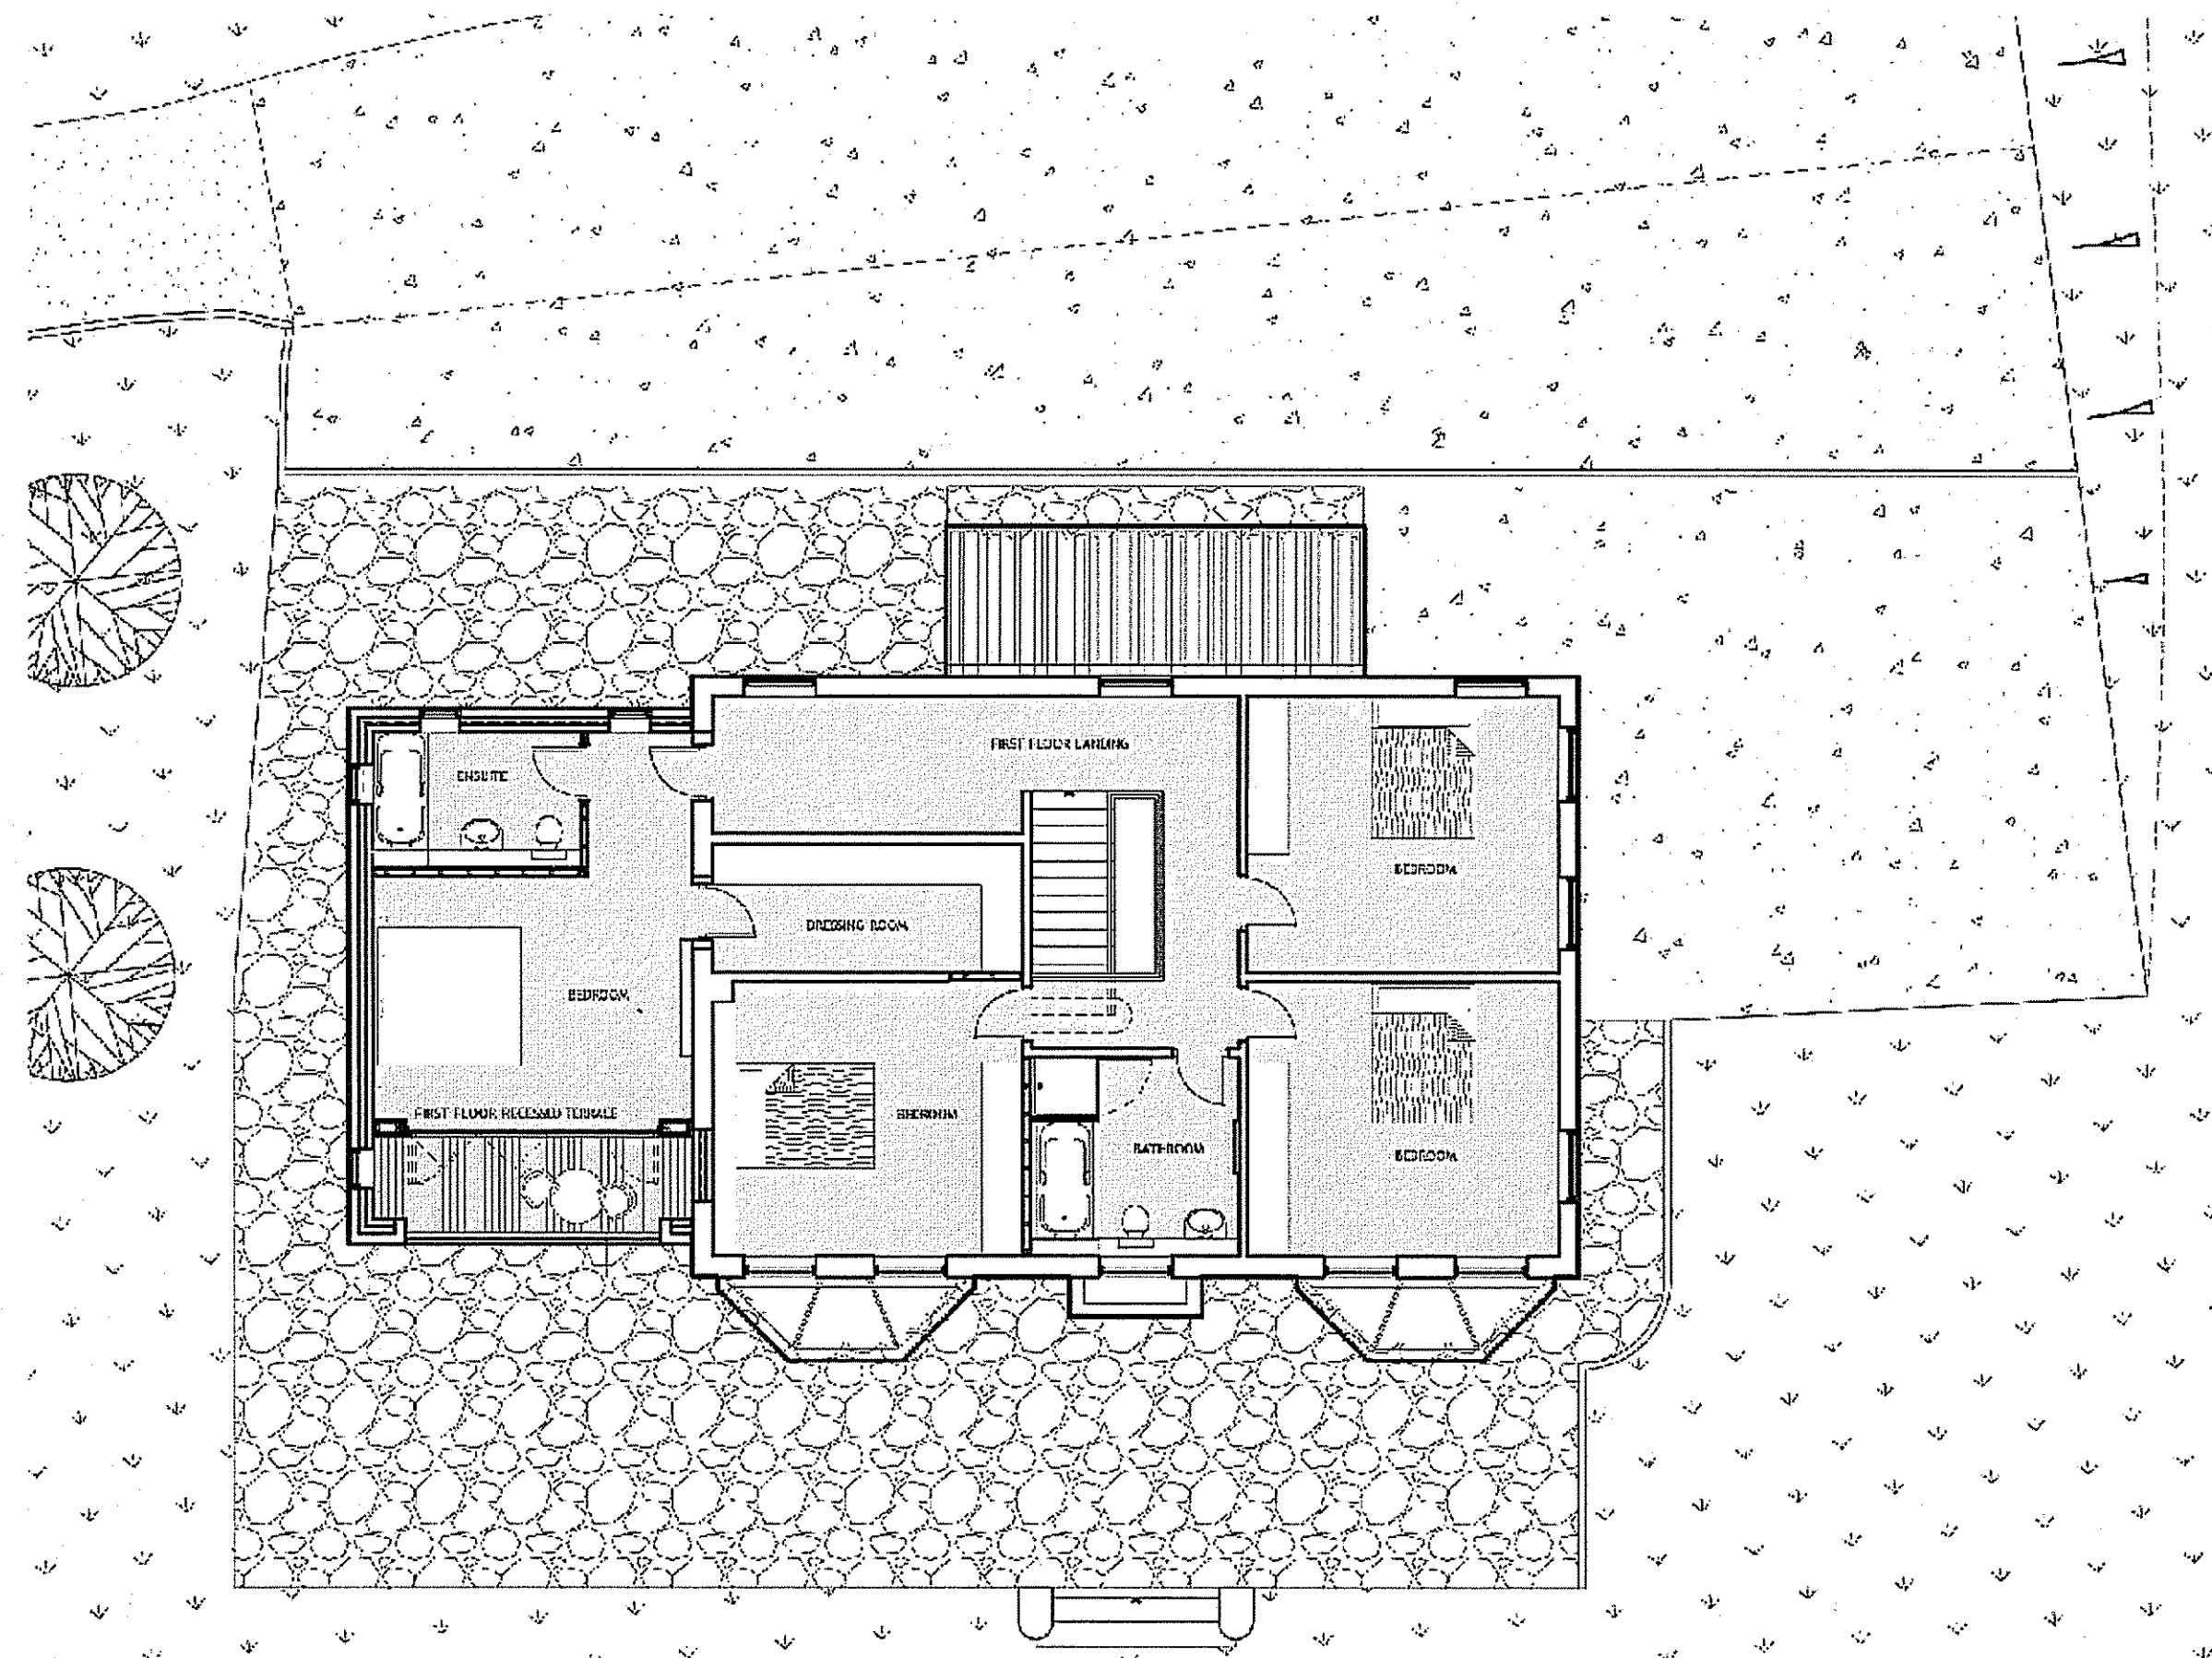

1:100 PROPOSED FIRST FLOOR PLAN

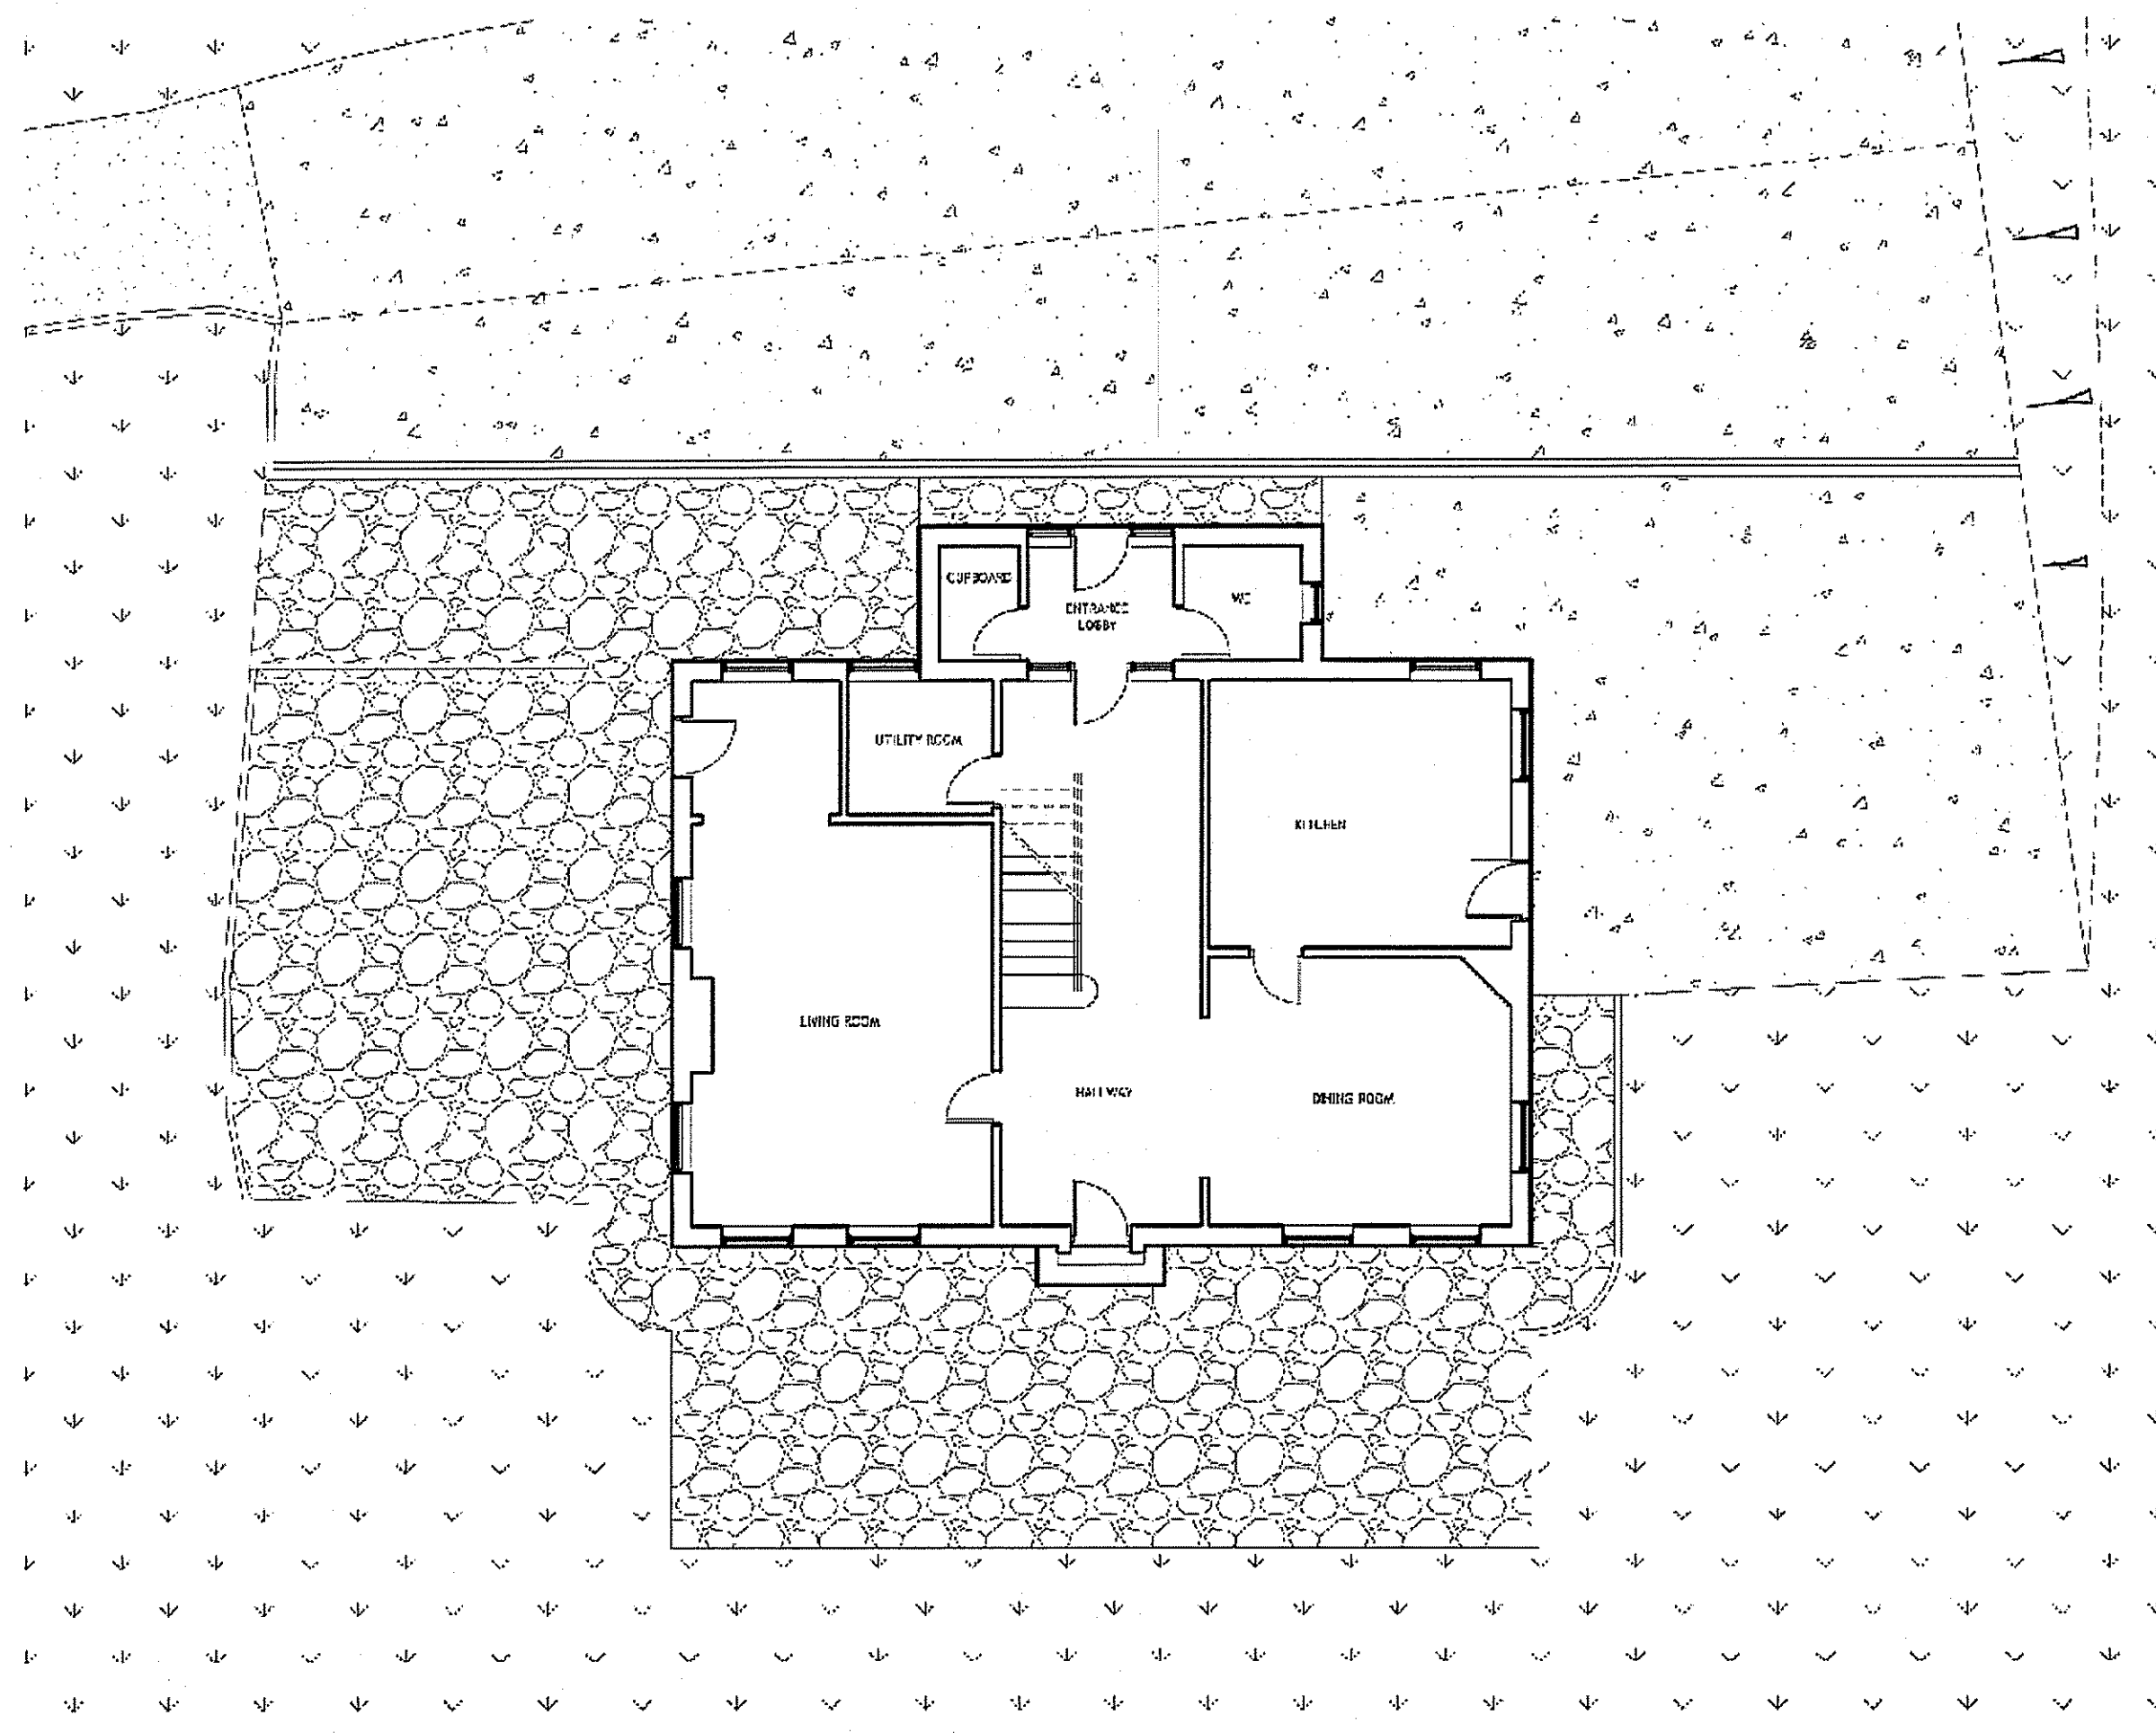

1:100 EXISTING GROUND FLOOR PLAN

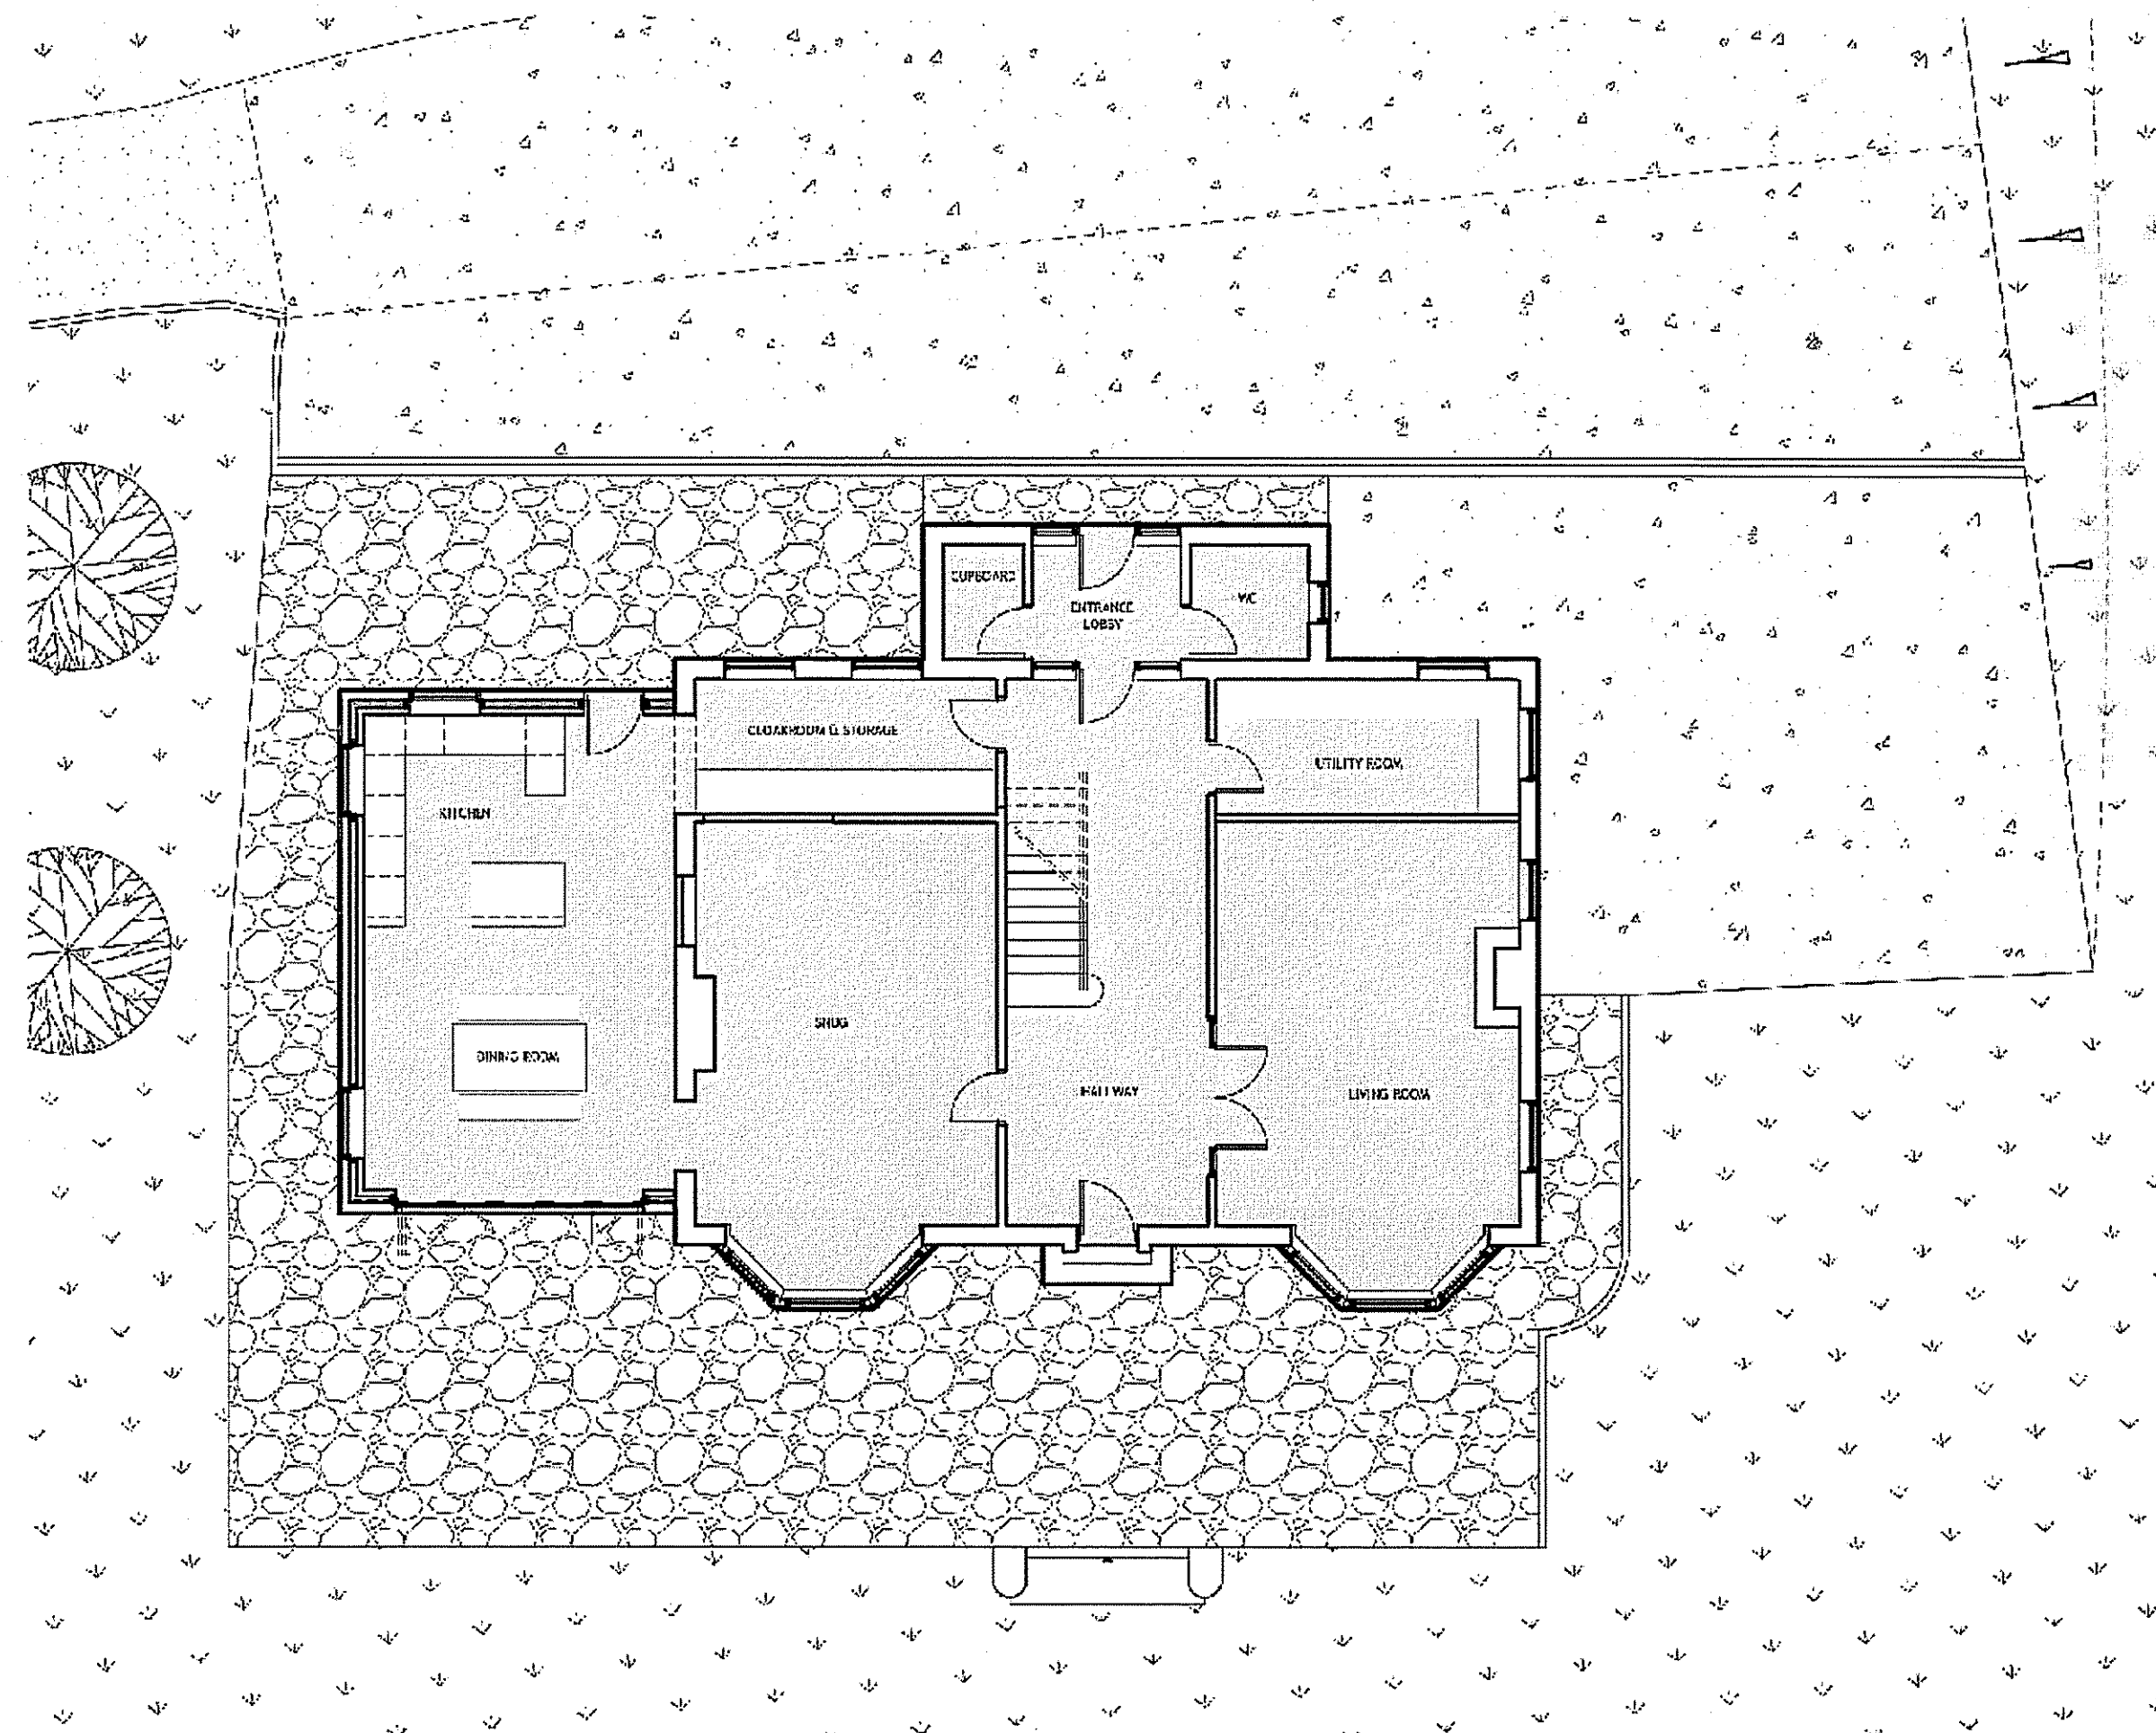

1:100 PROPOSED GROUND FLOOR PLAN

NOTES:

NYM / 2010 / 0381 / FL

NYMNP
18 MAY 2010

JOURNEYMAN DESIGN

PROJECT YEOMAN HALL, SLEIGHTS.

CLIENT SIMON & MARIE JAY

TITLE EXISTING & PROPOSED
MAIN HOUSE FLOOR PLANS


STATUS	DATE	SCALE	REV
PLANNING	05.05.2010	1:100 @ A1	-

DRAWING NO. YH PL-02


THIS DRAWING IS FOR PLANNING PURPOSES ONLY AND NO OTHER USE.
ALL DIMENSIONS SHOWN ARE PROVISIONAL AND ARE SUBJECT TO ON SITE CONFIRMATION AT THE START OF THE CONSTRUCTION STAGE - ANY DISCREPANCIES ARE TO BE REPORTED TO THE EMPLOYER IMMEDIATELY. DO NOT SCALE FROM THIS DRAWING.

UNITY CENTRE, 85 BOLE HILL ROAD
SHEFFIELD, S6 3DD


JOURNEYMANDSIGN.CO.UK

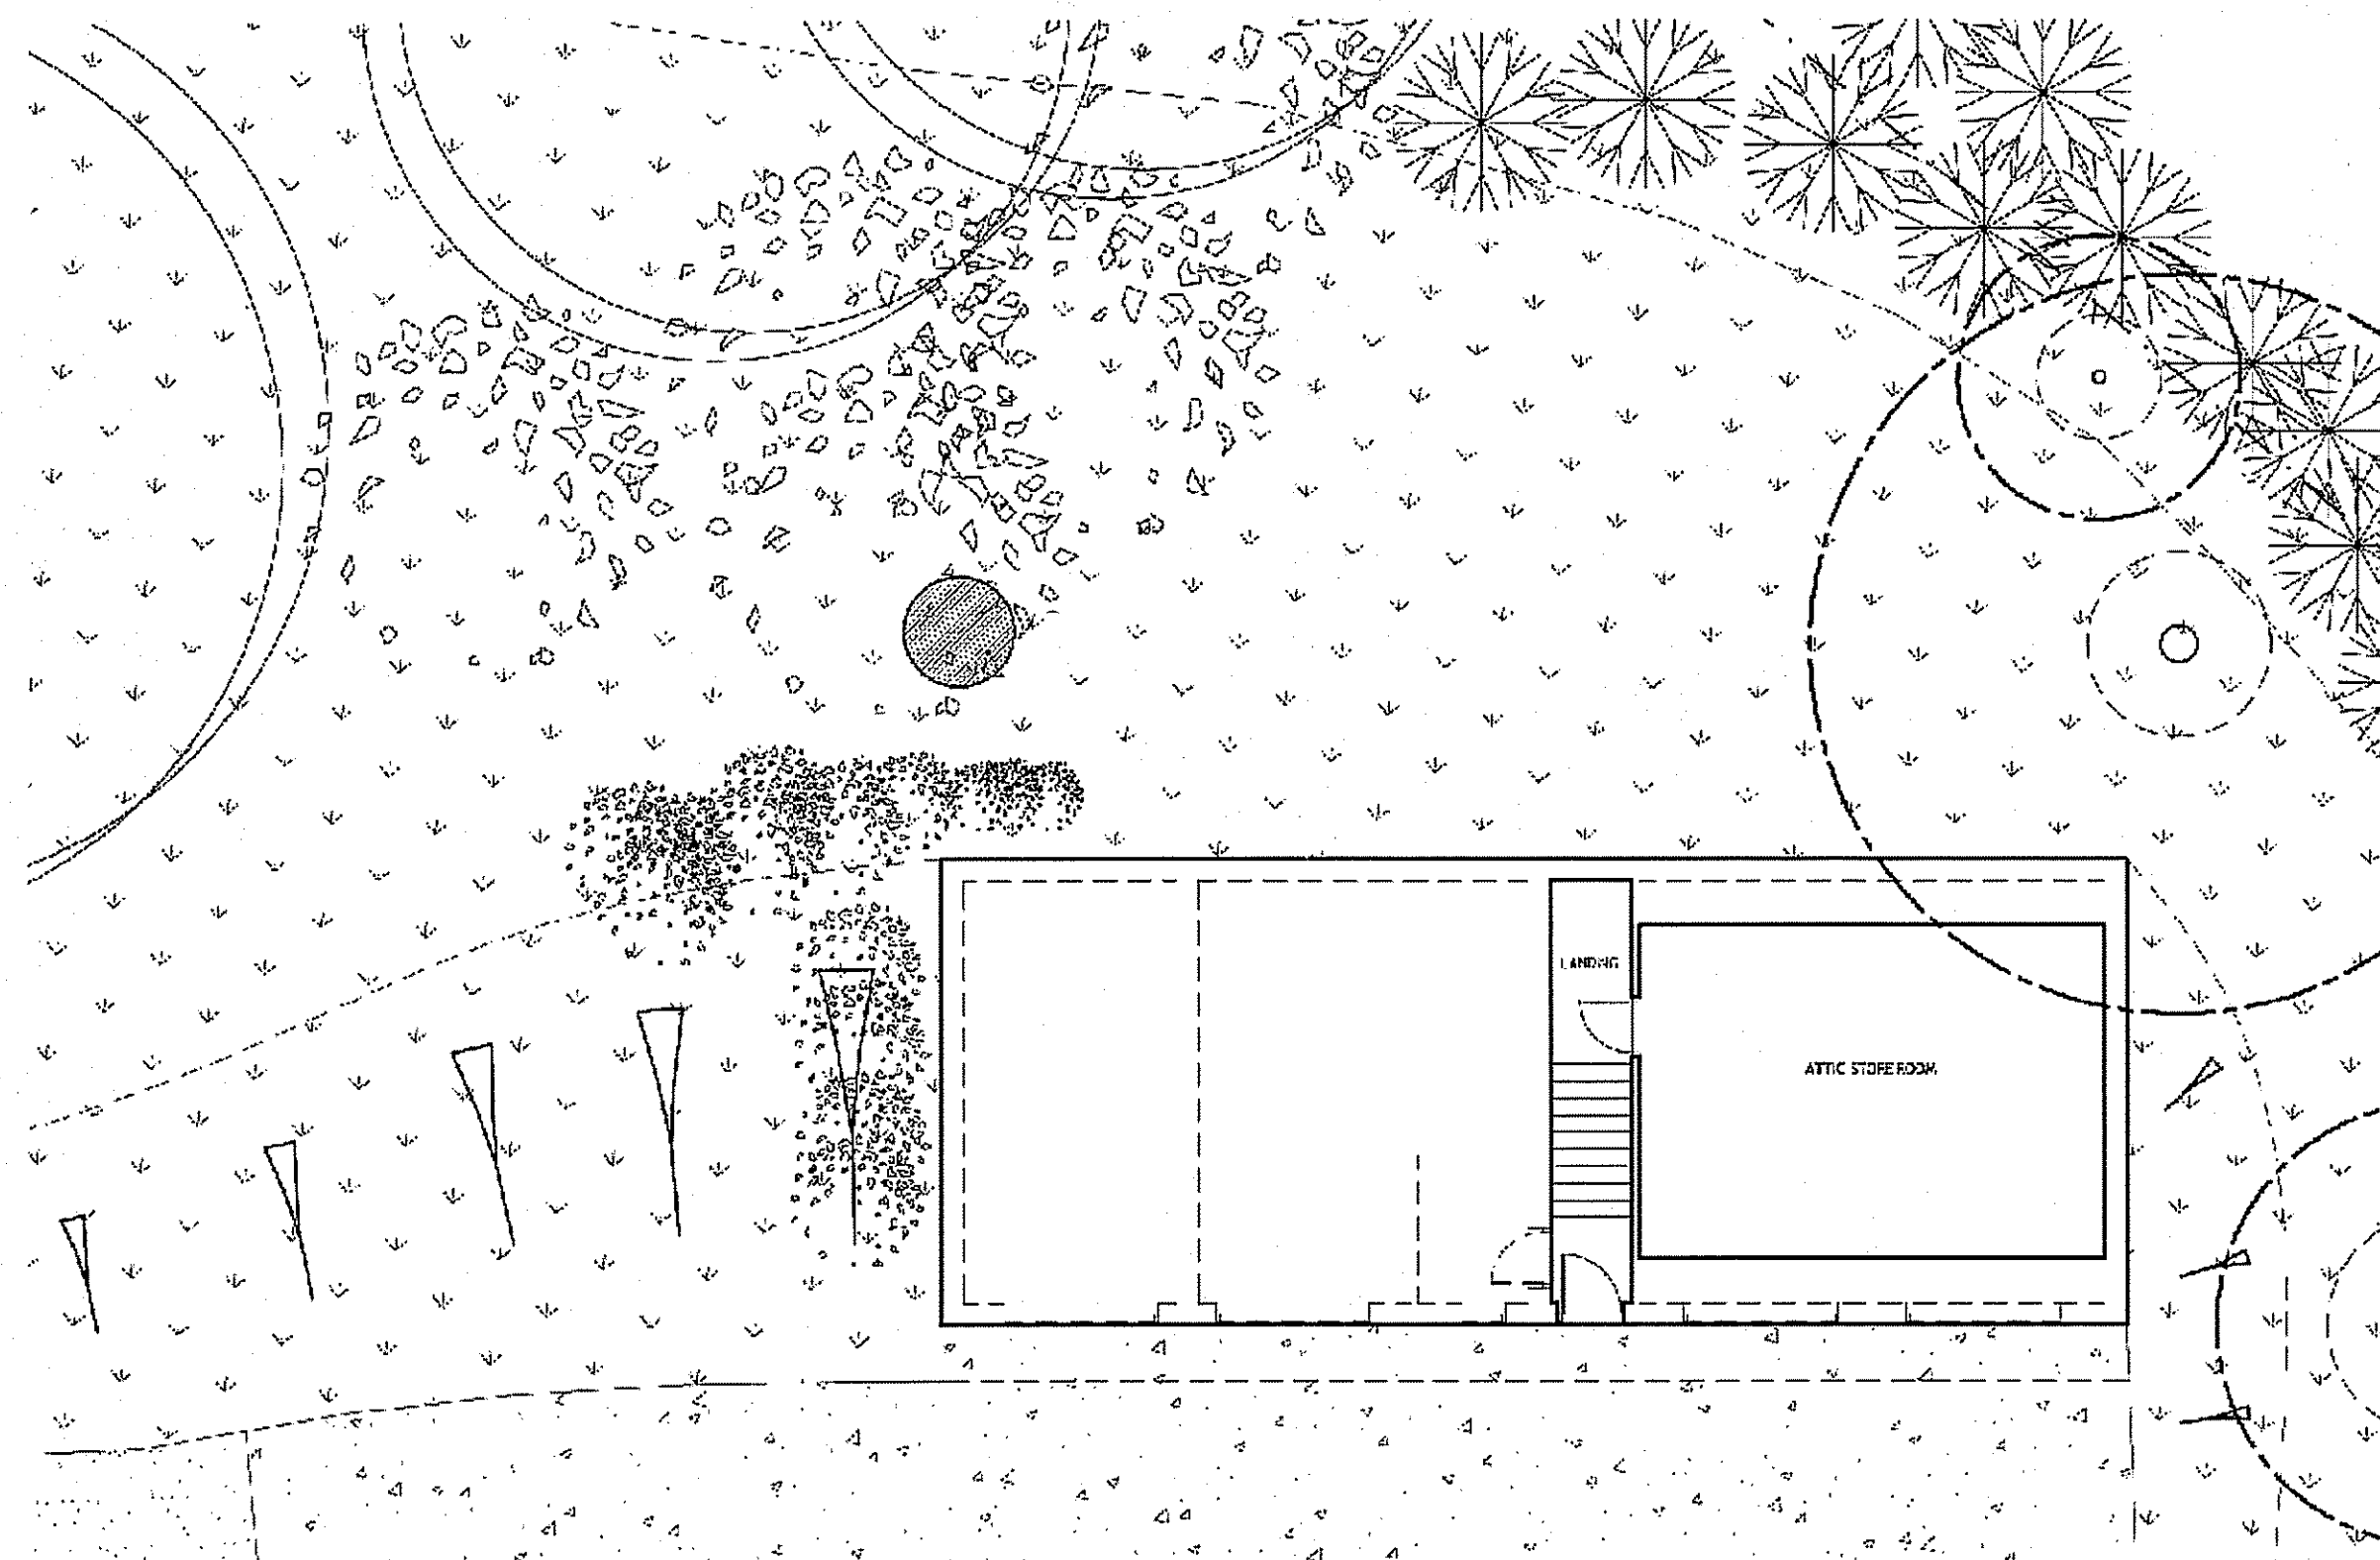


1:100 EXISTING FIRST FLOOR PLAN

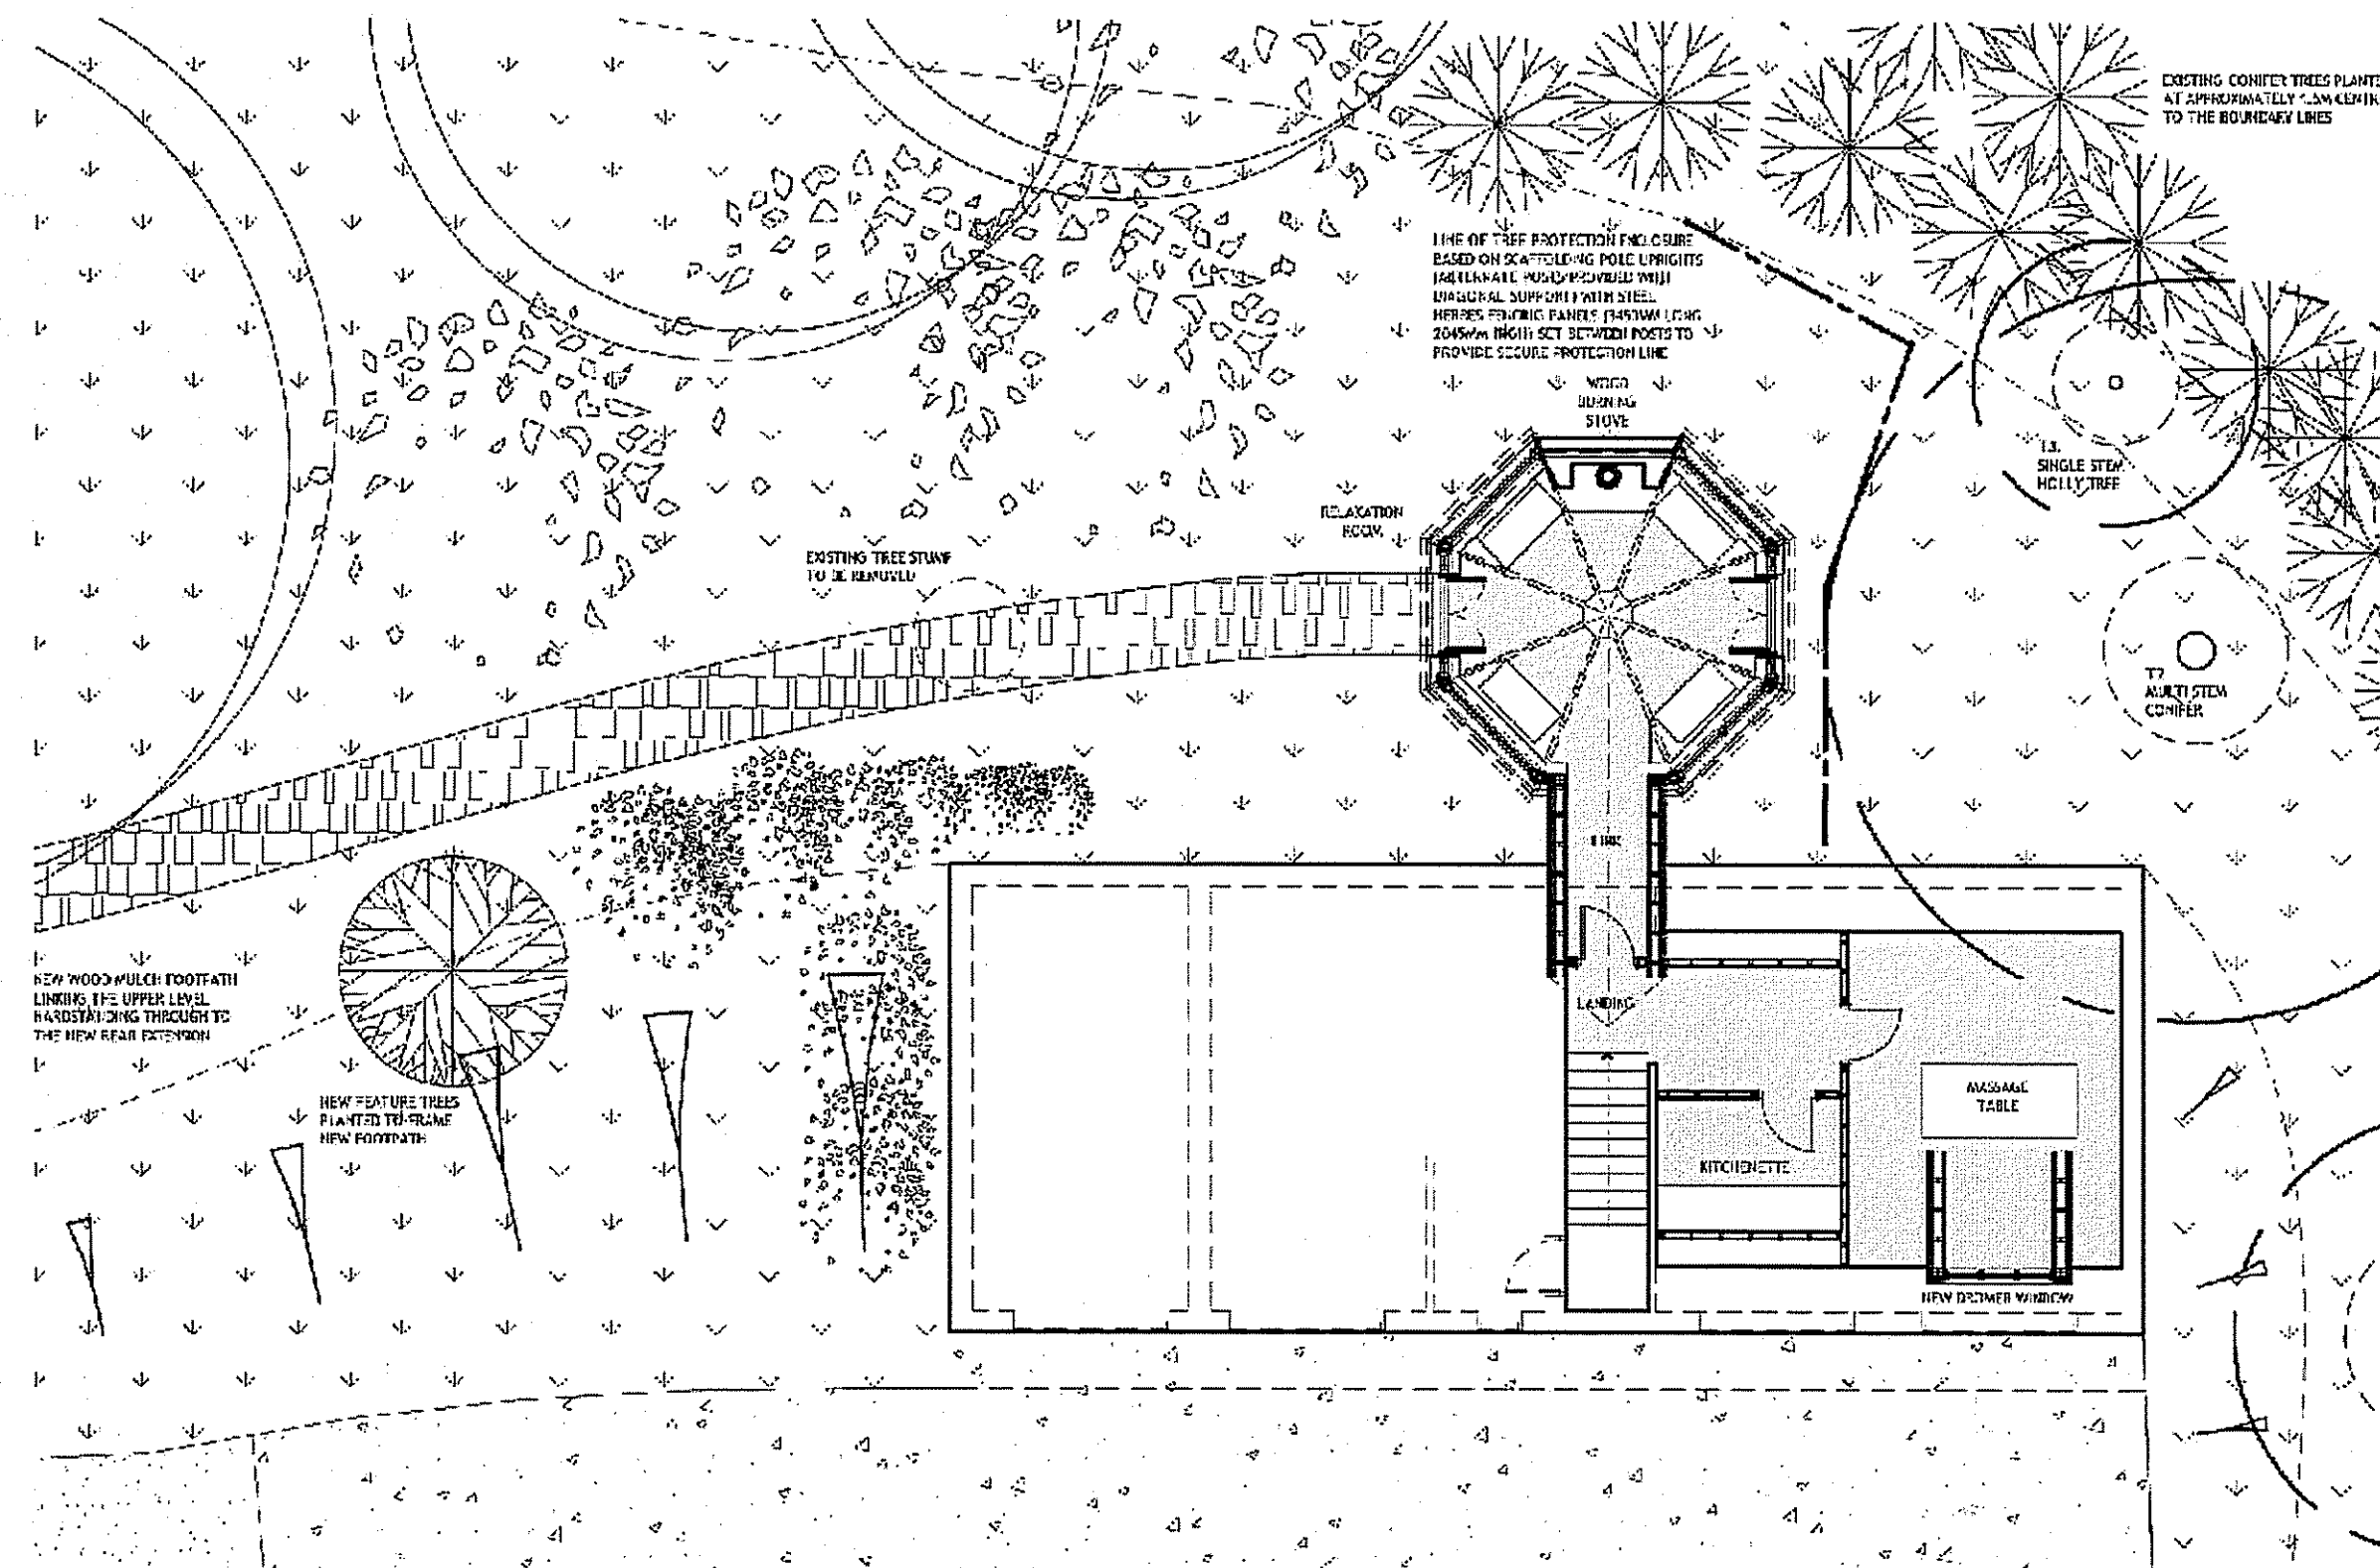

1:100 PROPOSED FIRST FLOOR PLAN

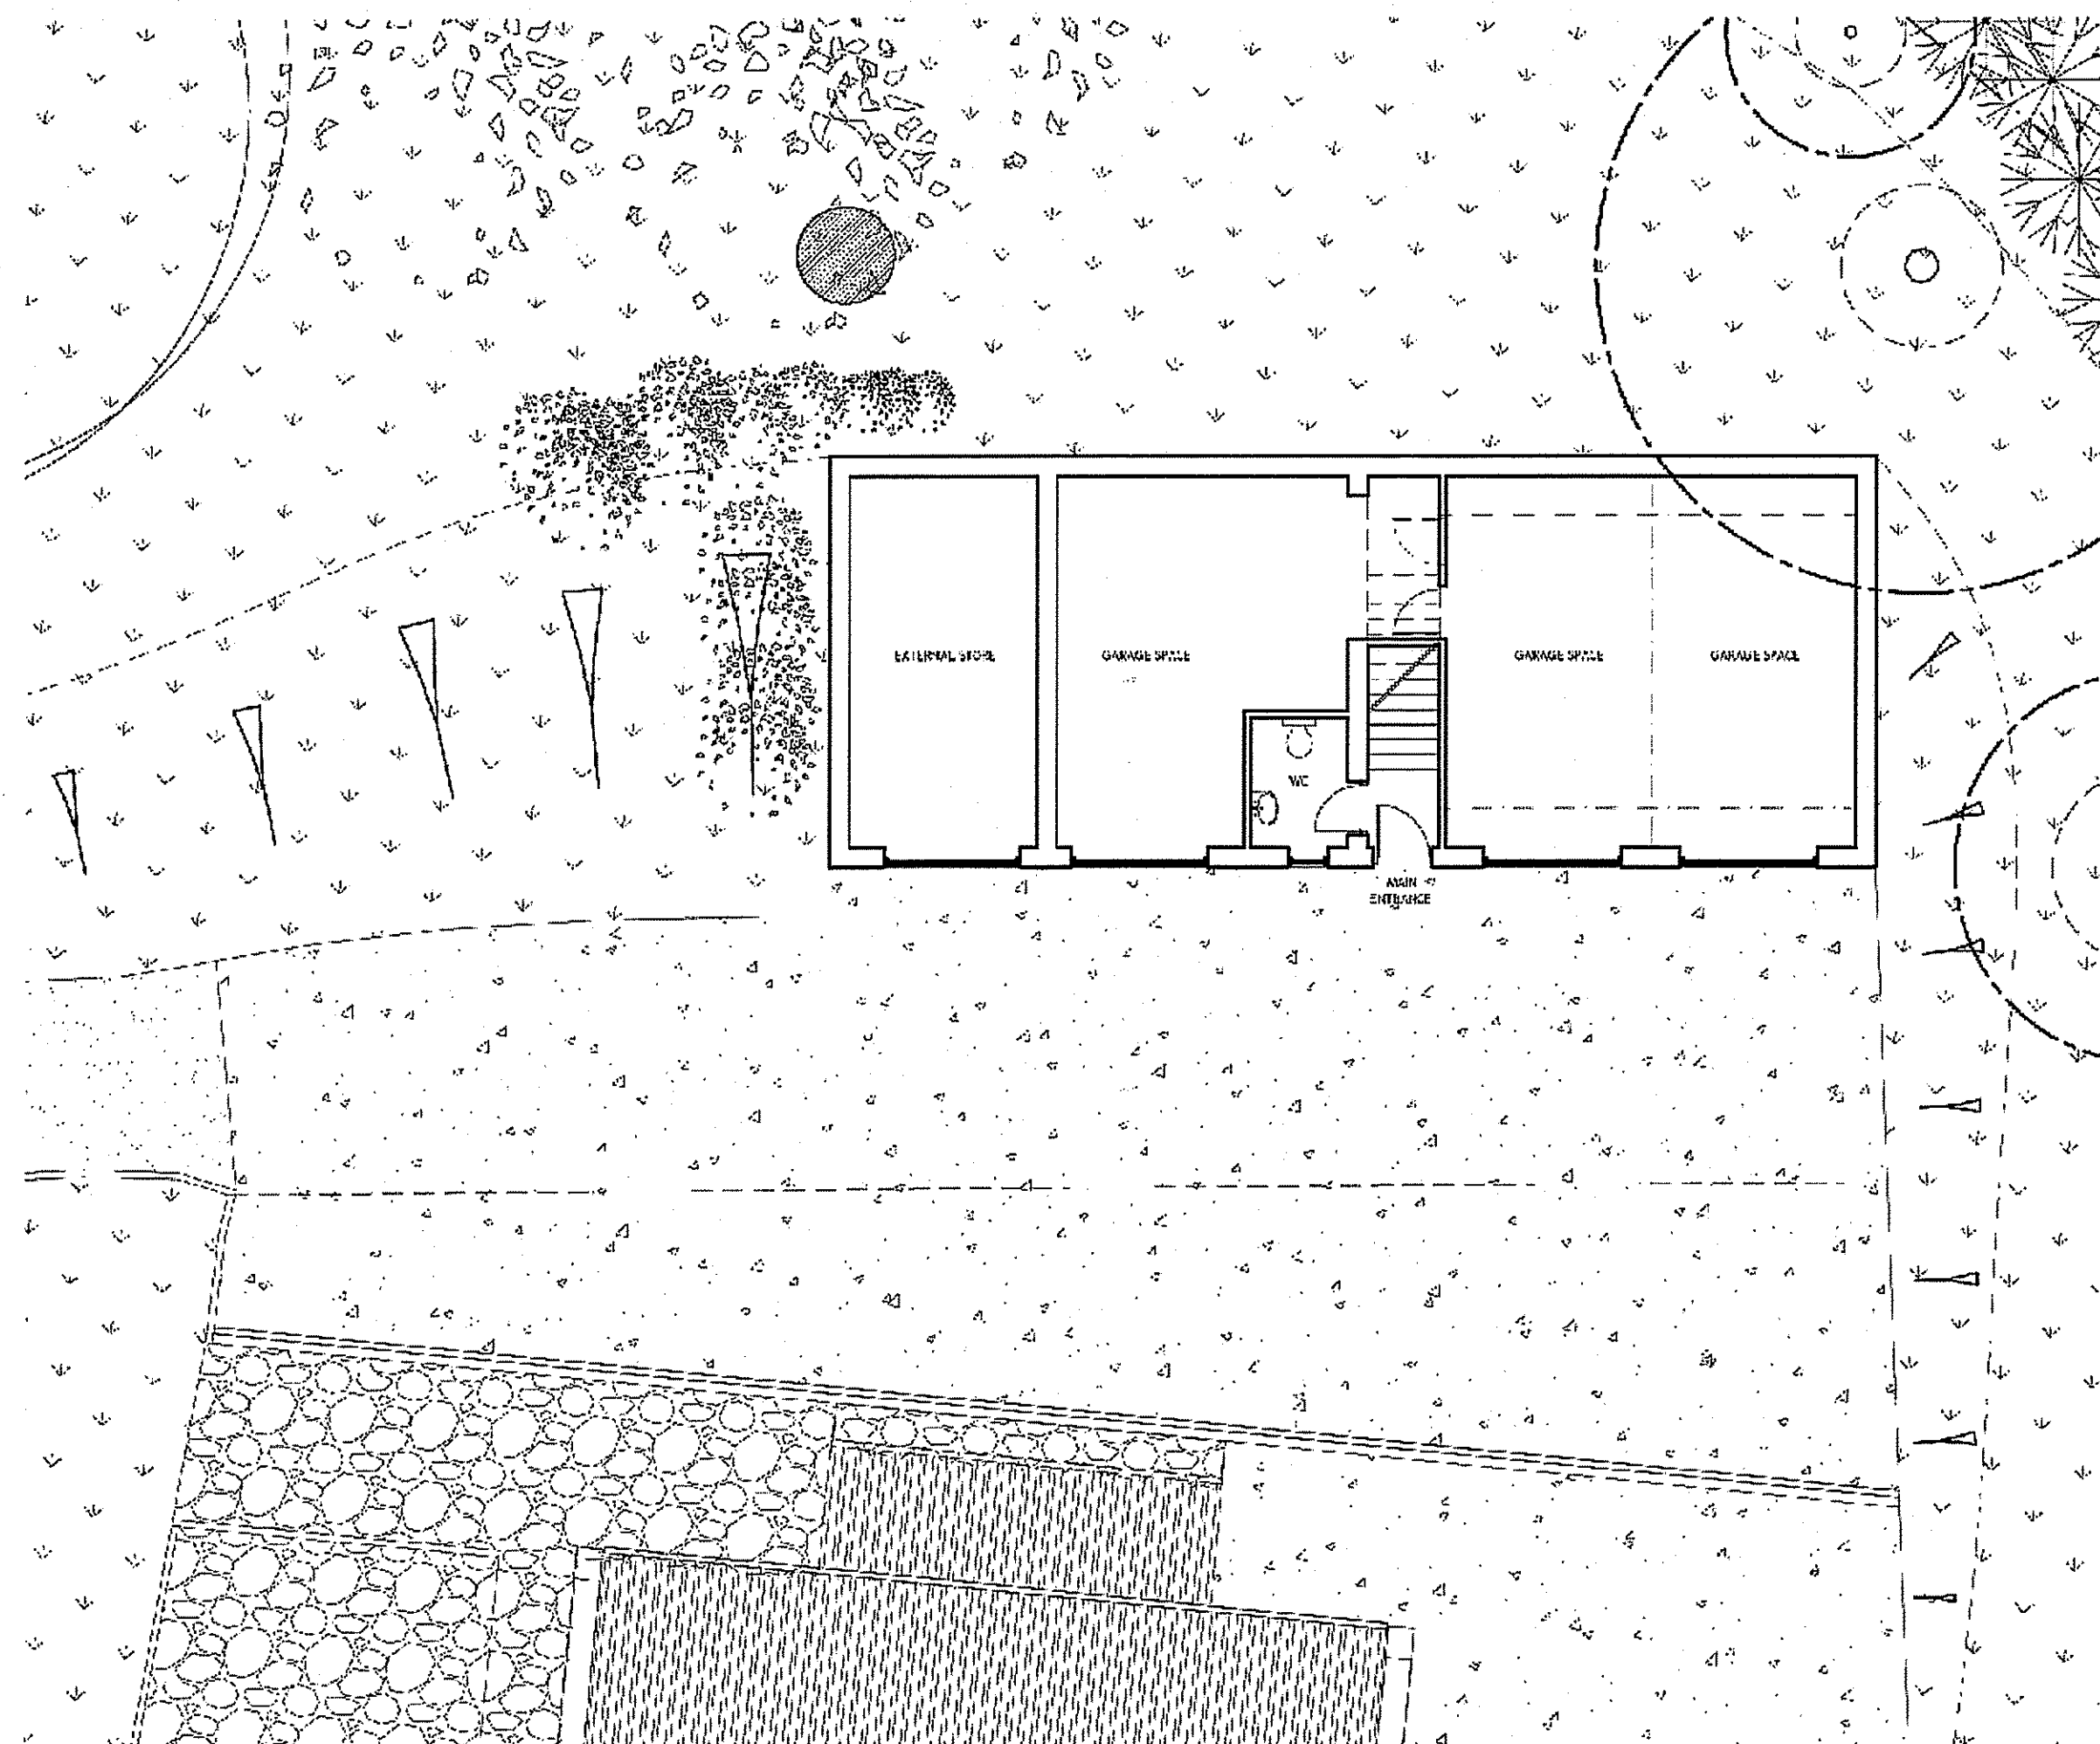

1:100 EXISTING GROUND FLOOR PLAN

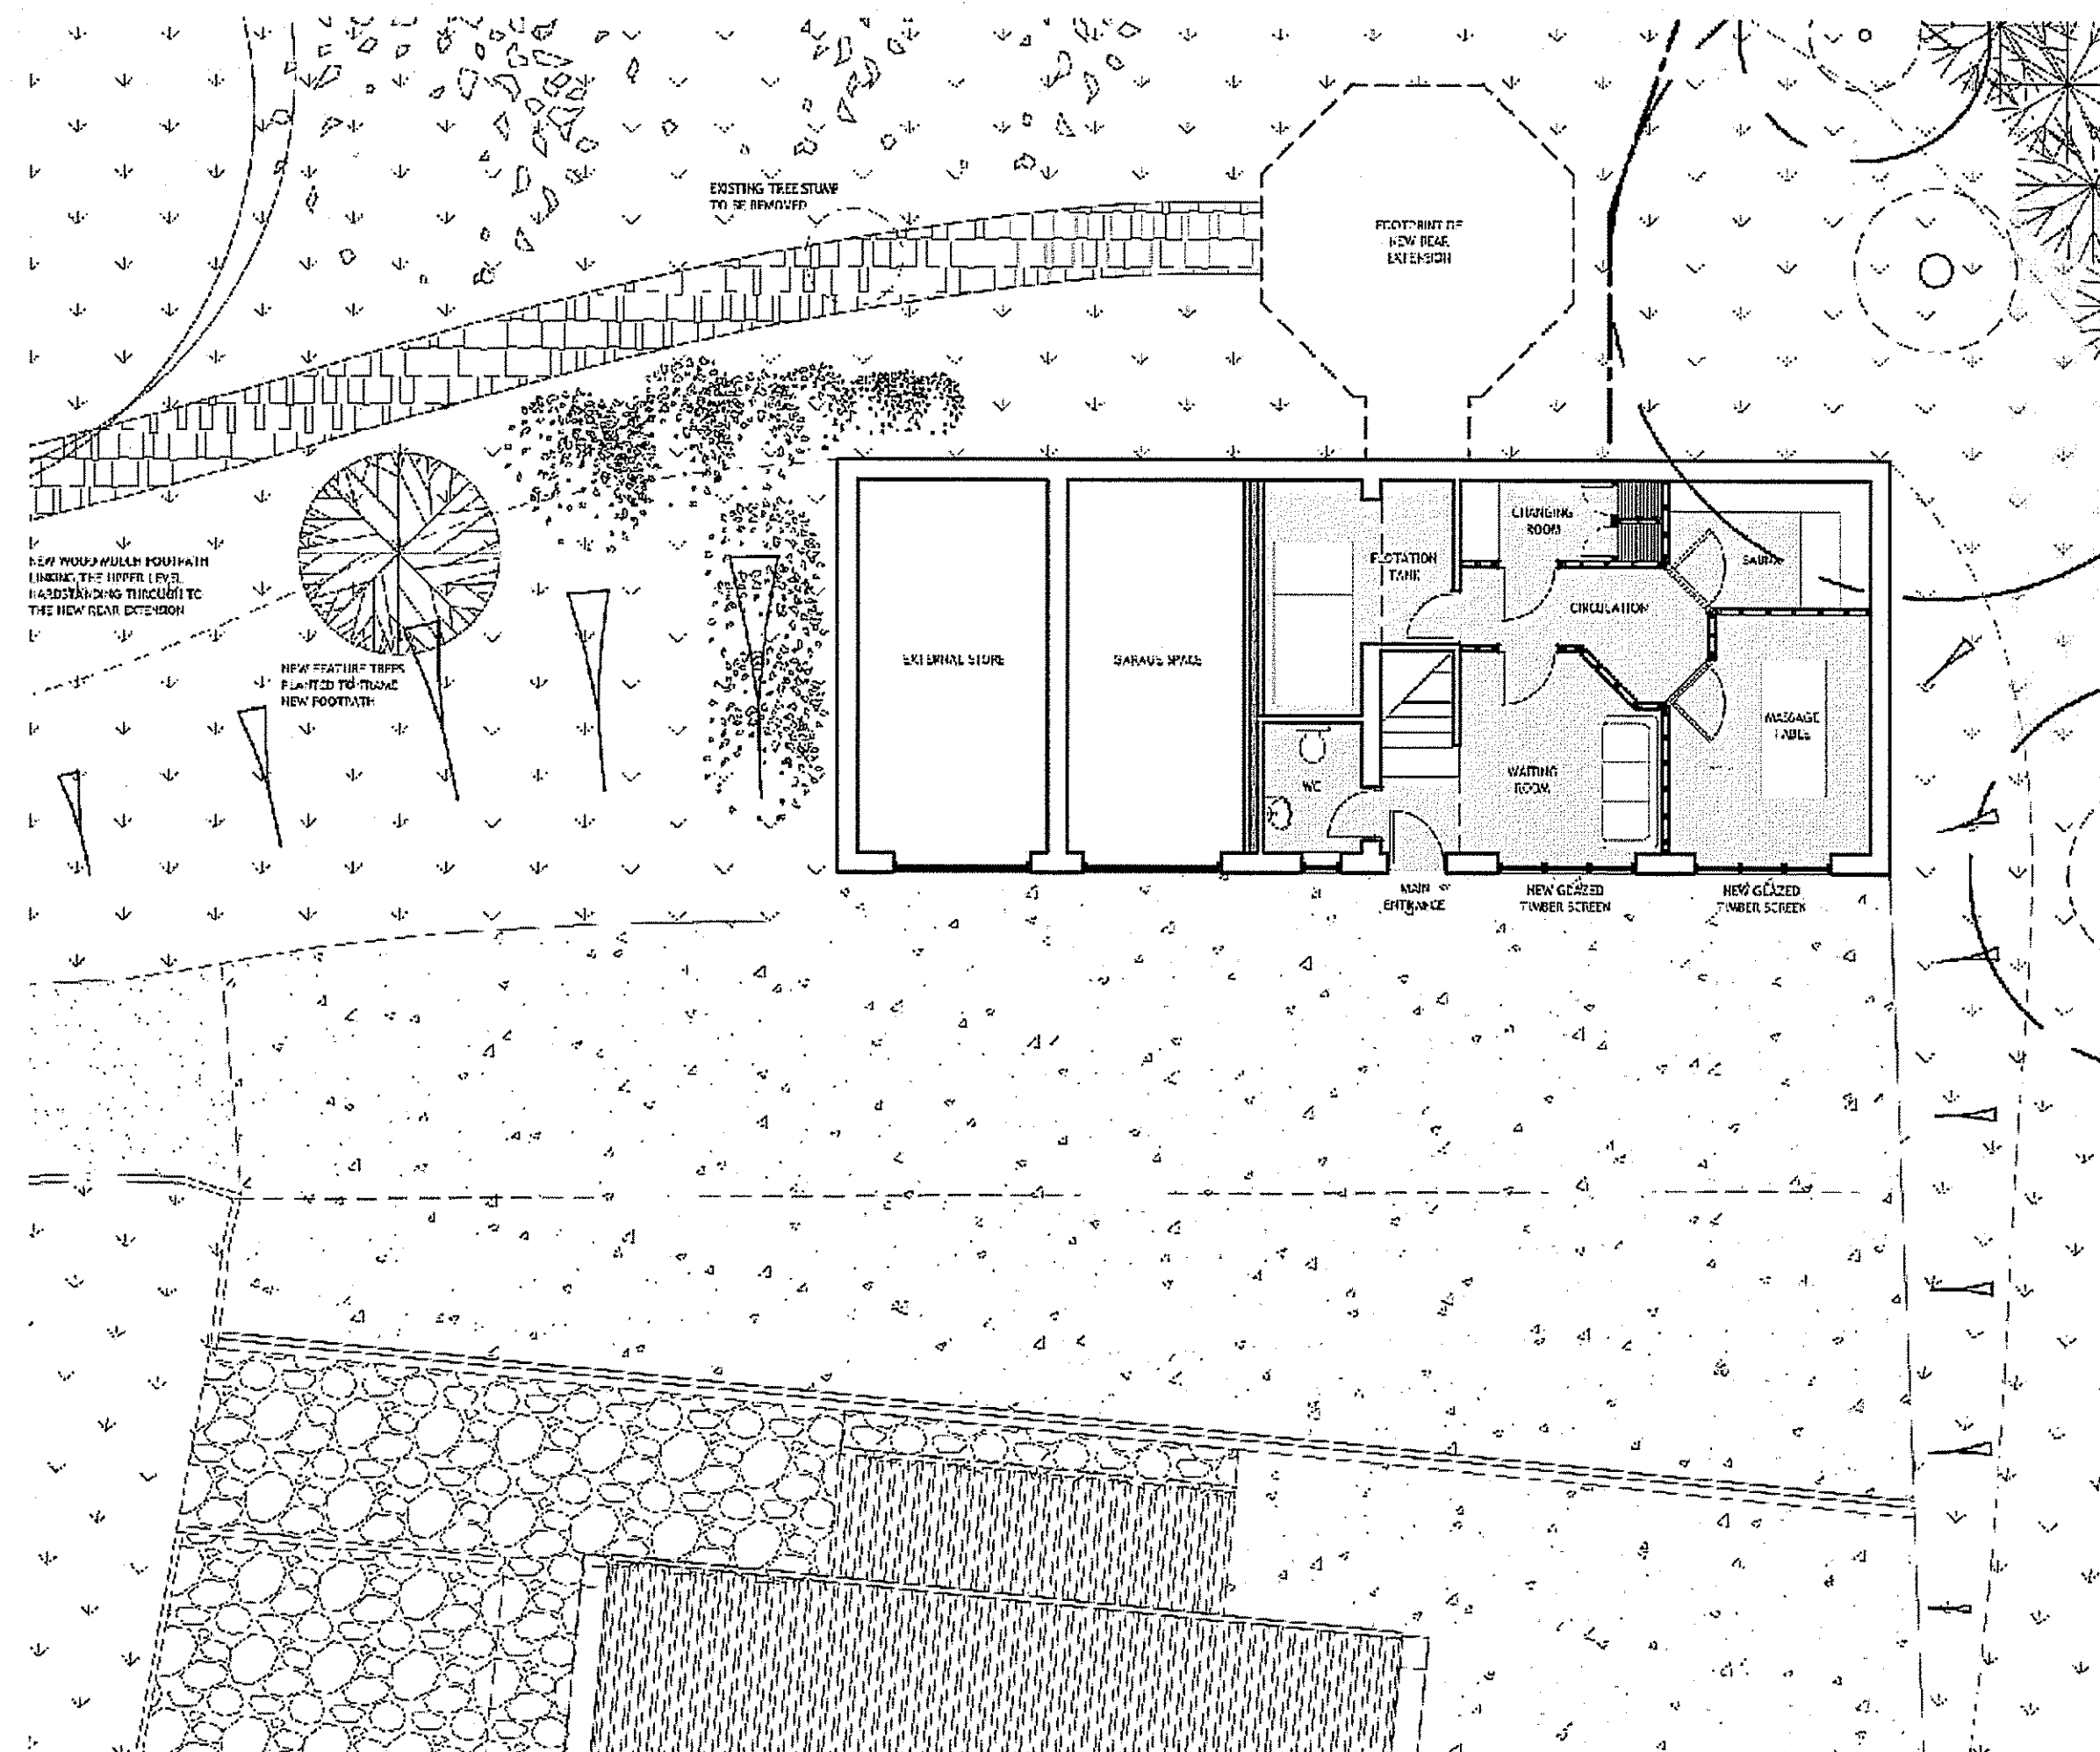

1:100 PROPOSED GROUND FLOOR PLAN

NOTES:

NYM / 2010 / 0381 / FL

NYMNP
18 MAY 2010

**JOURNEYMAN
DESIGN**

PROJECT YEOMAN HALL, SLEIGHTS.

CLIENT SIMON & MARIE JAY

TITLE EXISTING & PROPOSED
GARAGE BLOCK FLOOR PLANS


STATUS	DATE	SCALE	REV
PLANNING	05.05.2010	1:100 @ A1	-

DRAWING NO. **YH PL-05**


THIS DRAWING IS FOR PLANNING PURPOSES ONLY AND NO OTHER USE.
ALL DIMENSIONS SHOWN ARE PROVISIONAL AND ARE SUBJECT TO ON SITE CONFIRMATION AT THE START OF THE CONSTRUCTION STAGE - ANY DISCREPANCIES ARE TO BE REPORTED TO THE EMPLOYER IMMEDIATELY. DO NOT SCALE FROM THIS DRAWING.

UNITY CENTRE - 85 BOLE HILL ROAD
SHEFFIELD - S6 5DD


JOURNEYMANDSIGN.CO.UK

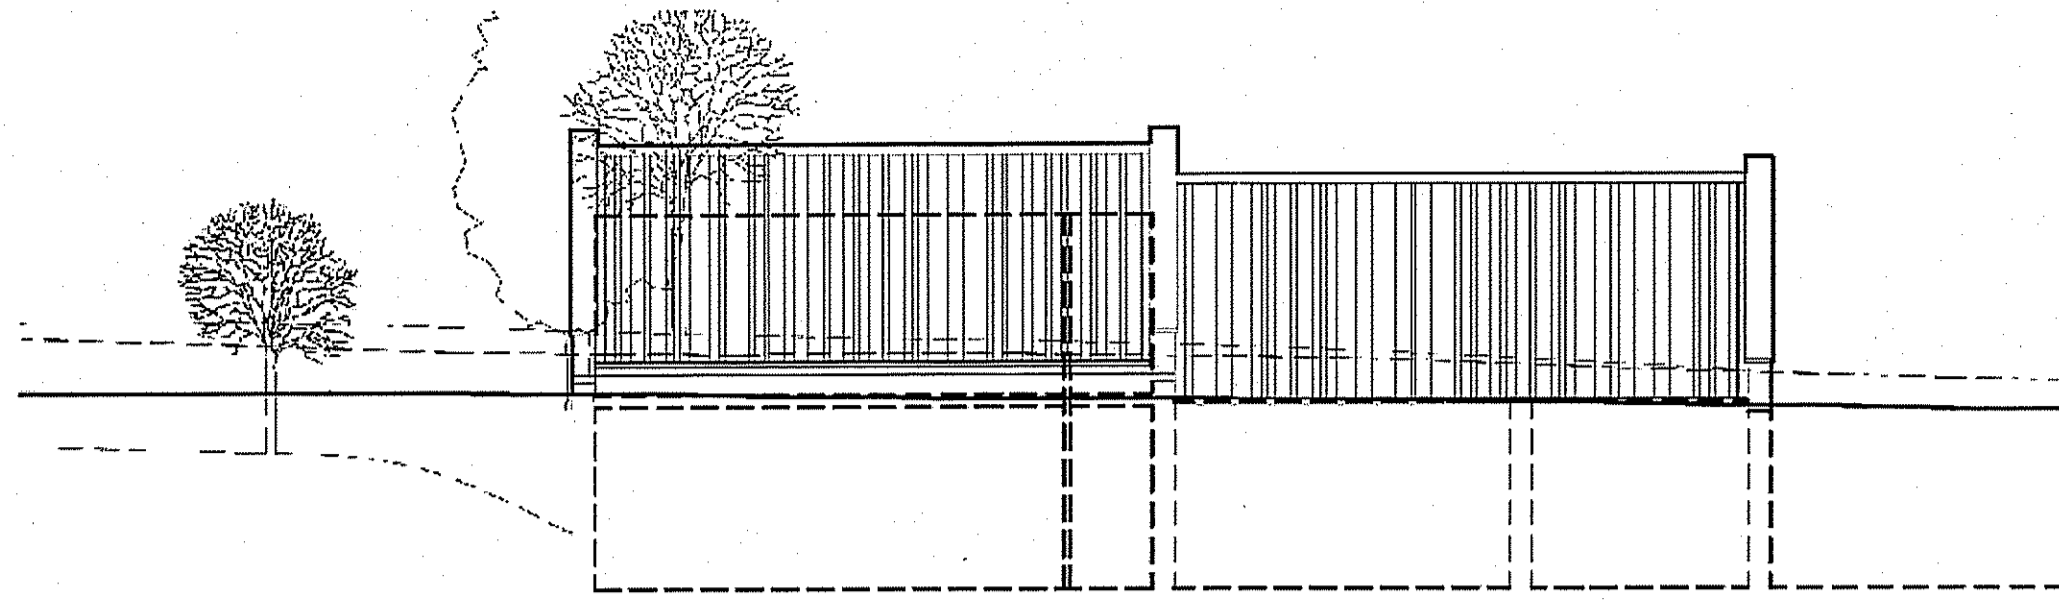


1:100 EXISTING NORTH ELEVATION

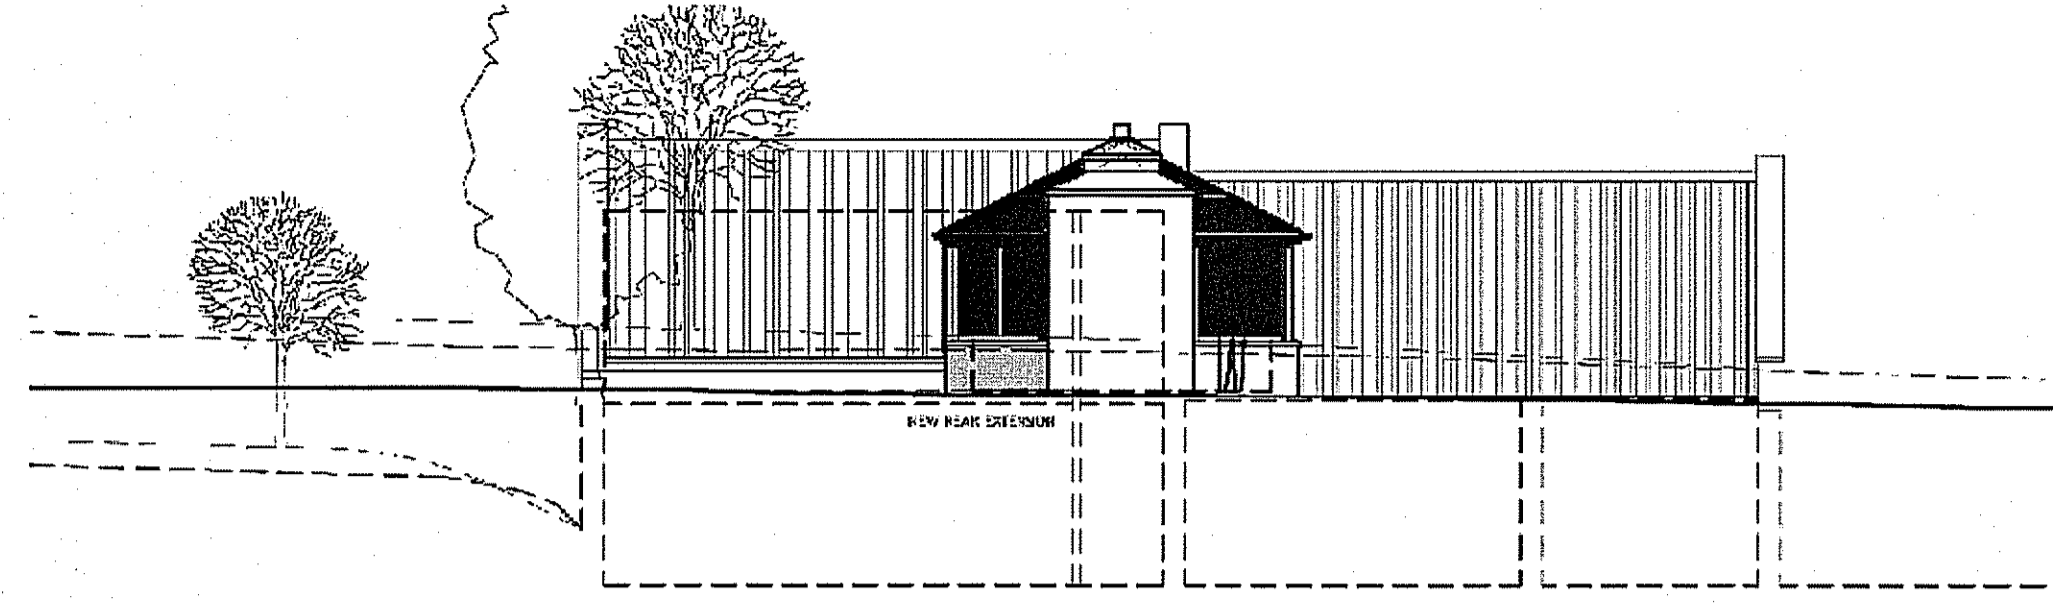

1:100 PROPOSED NORTH ELEVATION

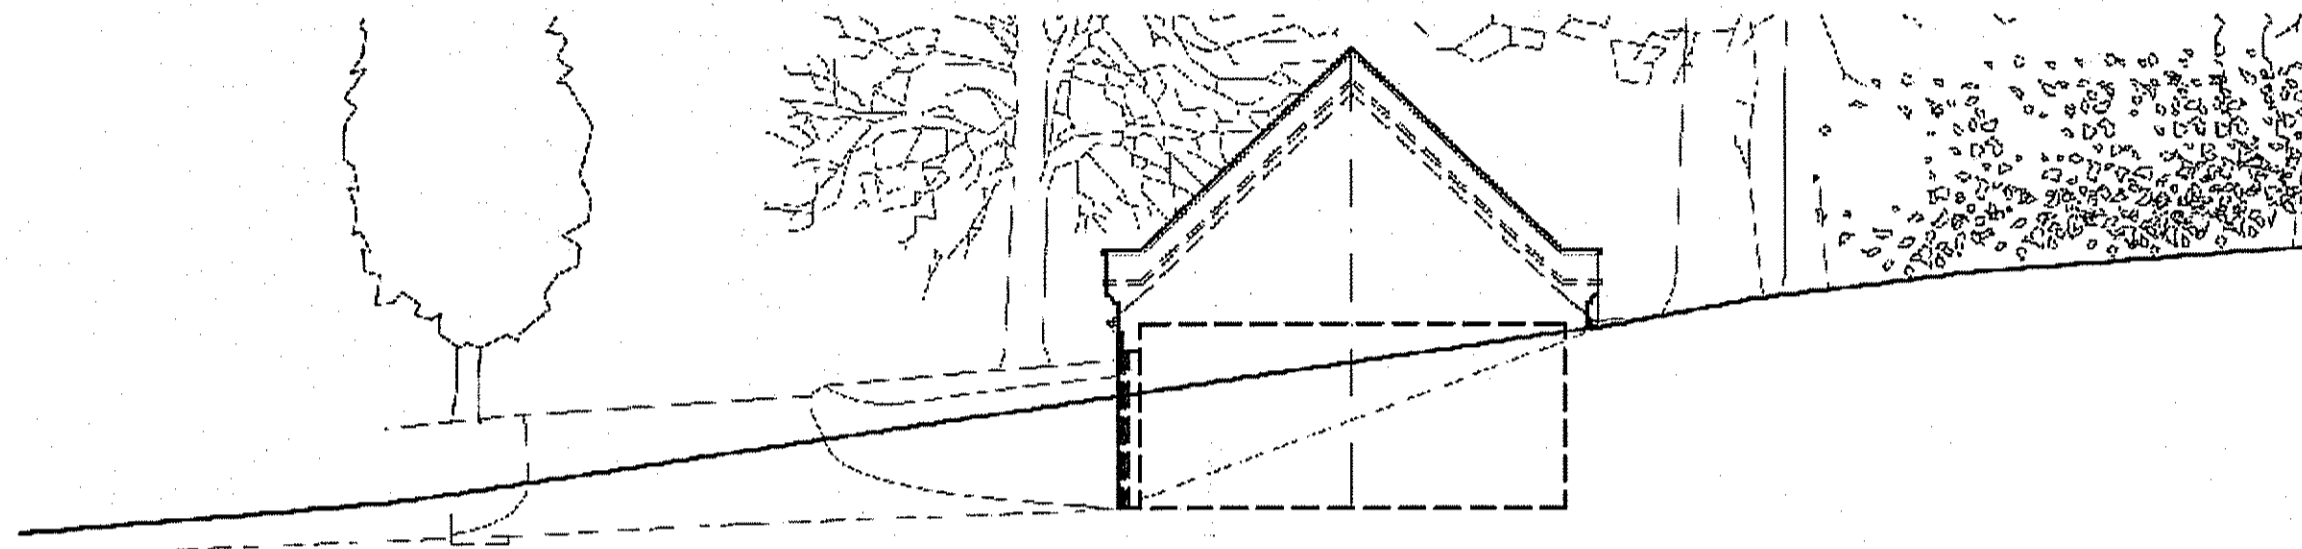

1:100 EXISTING EAST ELEVATION

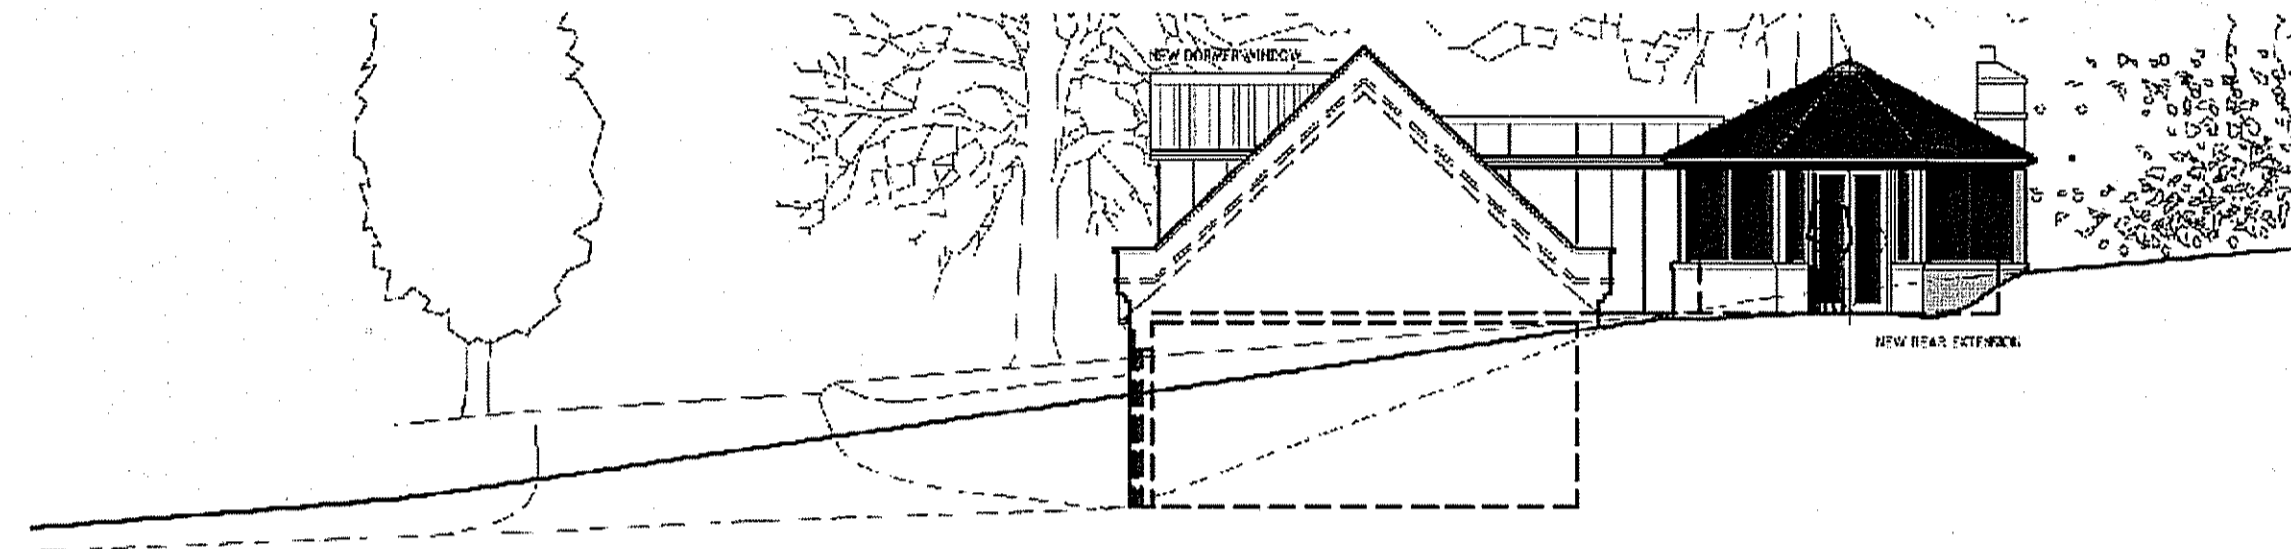


1:100 PROPOSED EAST ELEVATION




1:100 EXISTING SOUTH ELEVATION



1:100 PROPOSED SOUTH ELEVATION

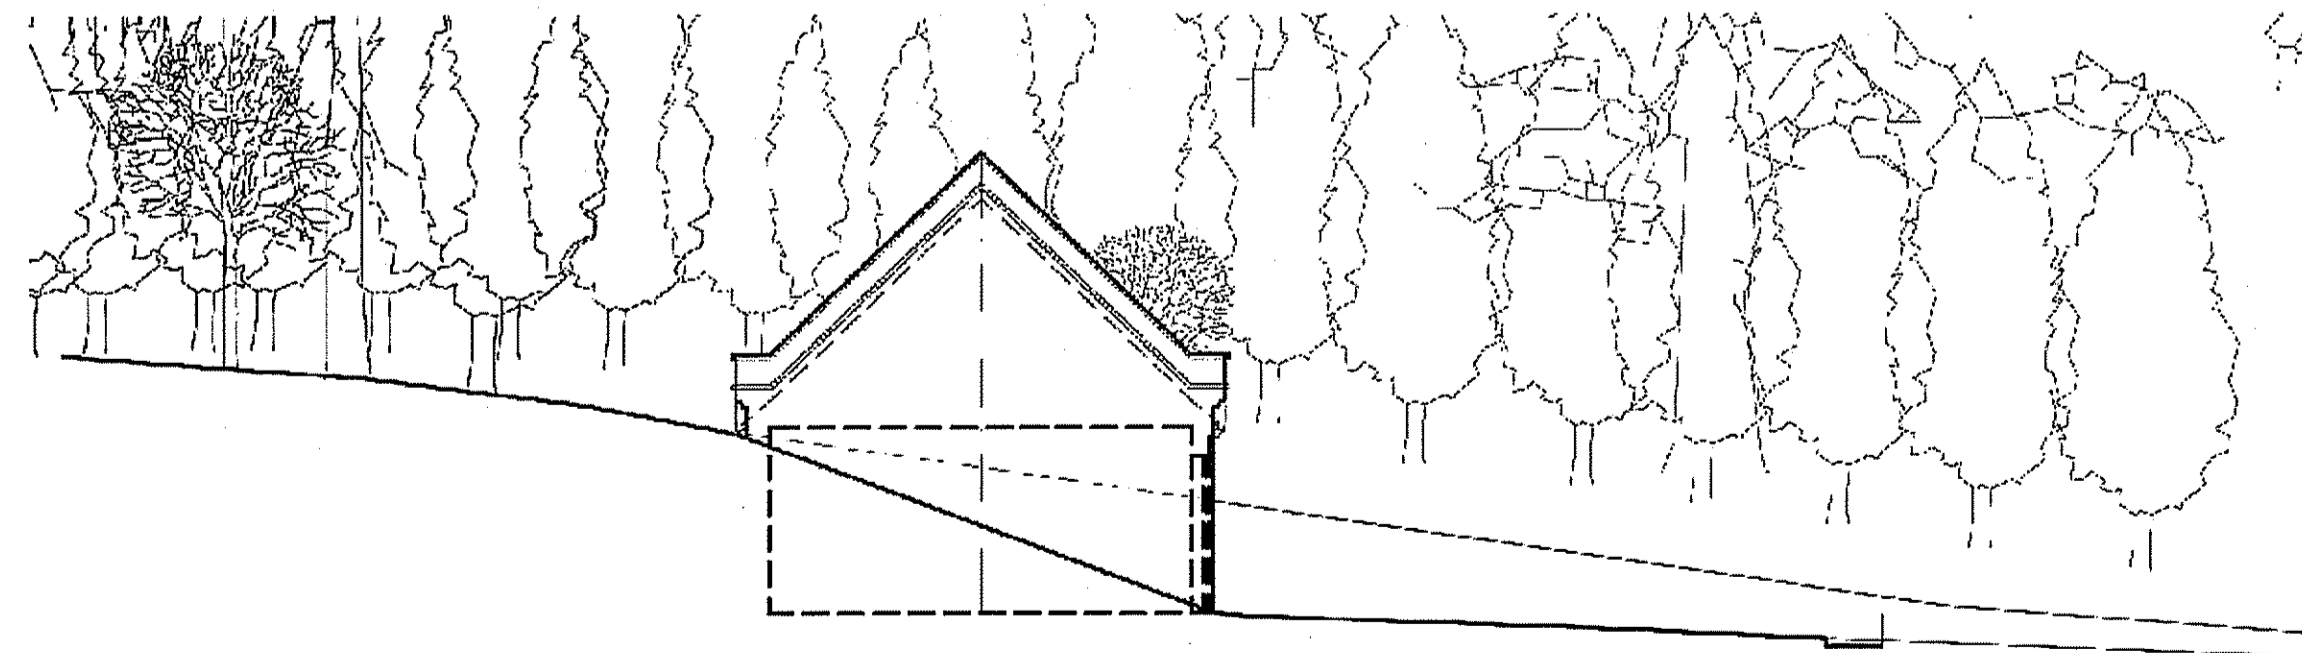

1:100 EXISTING WEST ELEVATION

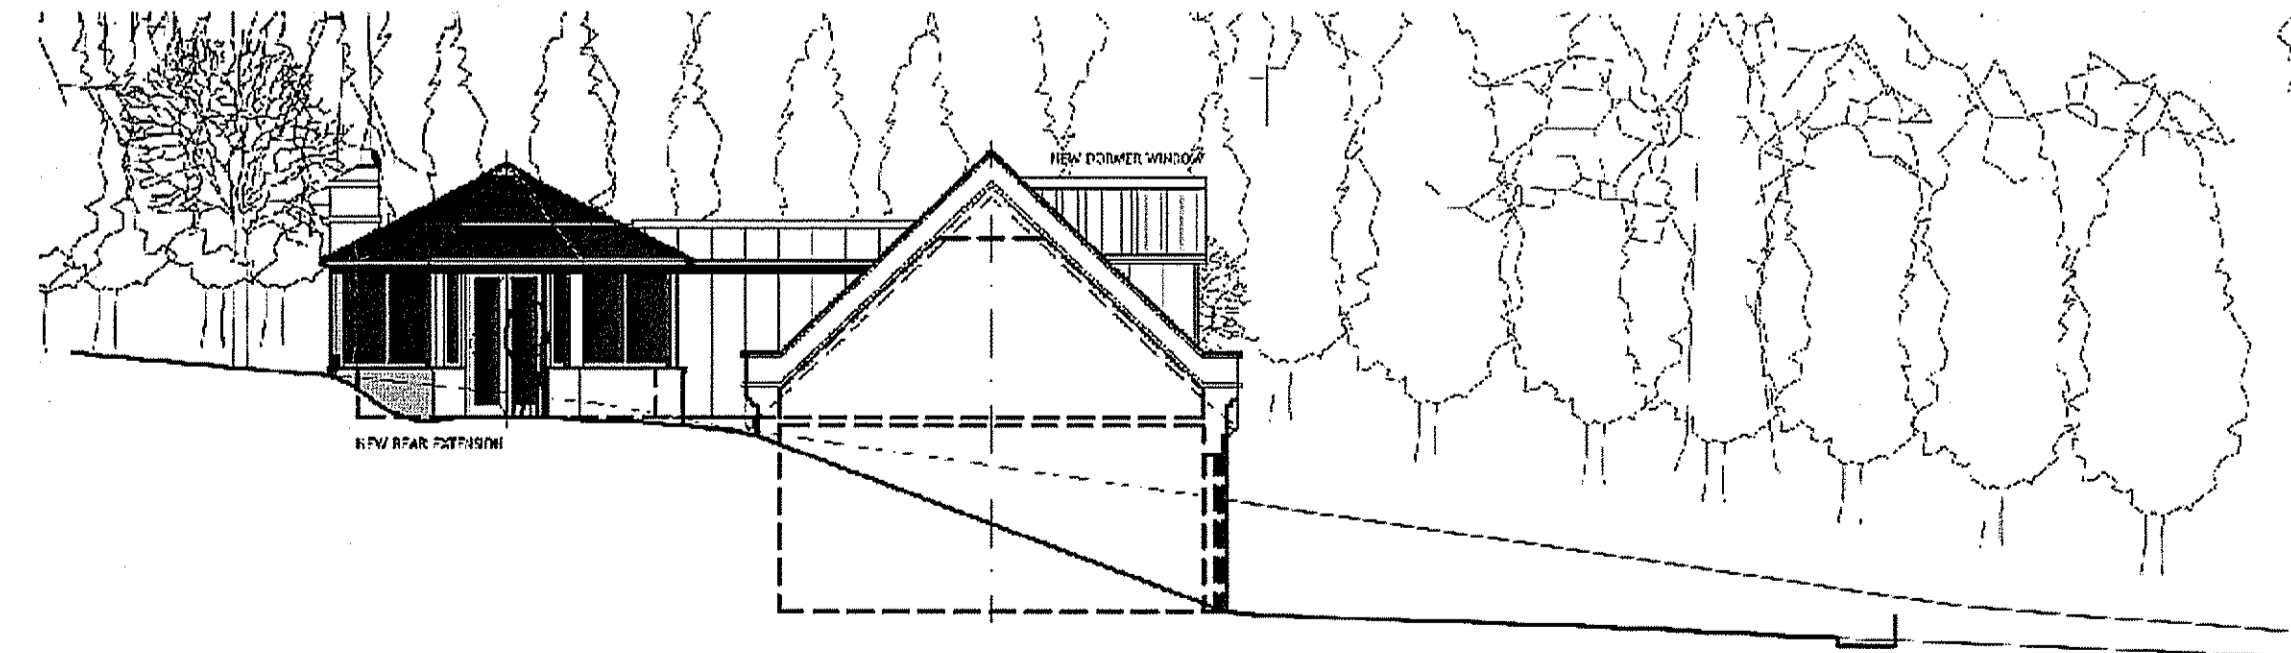

1:100 PROPOSED WEST ELEVATION

PROPOSED CONSTRUCTION MATERIALS:

- ROOF:**
TERRACOTTA CLAY PAN TILE TO MATCH EXISTING ROOF COVER
- WALLS:**
COURSED STONE MASONRY WALL CONSTRUCTION TO MATCH EXISTING.
- REPLACEMENT WINDOWS:**
PAINTED DOUBLE GLAZED TIMBER WINDOWS.
- DOORS:**
PAINTED DOUBLE GLAZED TIMBER DOOR SETS.
- BALUSTRADE:**
STRUCTURAL GLASS BALUSTRADE.
- BAY ROOFS:**
LEAD ROOF COVER TO NEW BAY ROOFS.
- BAY WINDOWS:**
PAINTED DOUBLE GLAZED TIMBER WINDOWS.
- REAR EXTENSION:**
PAINTED DOUBLE GLAZED TIMBER FRAME WITH DOUBLE GLAZED PANELS.
POWDER COATED ALUMINIUM CAPRICKS TO ROOFTOP GLAZING.
COURSED STONE MASONRY WALL CONSTRUCTION TO FORM THE REAR CHIMNEY STACK.

NYMNP
18 MAY 2010

**JOURNEYMAN
DESIGN**

PROJECT YEOMAN HALL, SLEIGHTS.


CLIENT SIMON & MARIE JAY

TITLE EXISTING & PROPOSED GARAGE BLOCK ELEVATIONS

STATUS	DATE	SCALE	REV
PLANNING	05.05.2010	1:100 @ A1	-

DRAWING NO. **YH PL-06**

THIS DRAWING IS FOR PLANNING PURPOSES ONLY AND NO OTHER USE.
ALL DIMENSIONS SHOWN ARE PROVISIONAL AND ARE SUBJECT TO ON SITE CONFIRMATION AT THE START OF THE CONSTRUCTION STAGE - ANY DISCREPANCIES ARE TO BE REPORTED TO THE EMPLOYER IMMEDIATELY. DO NOT SCALE FROM THIS DRAWING.

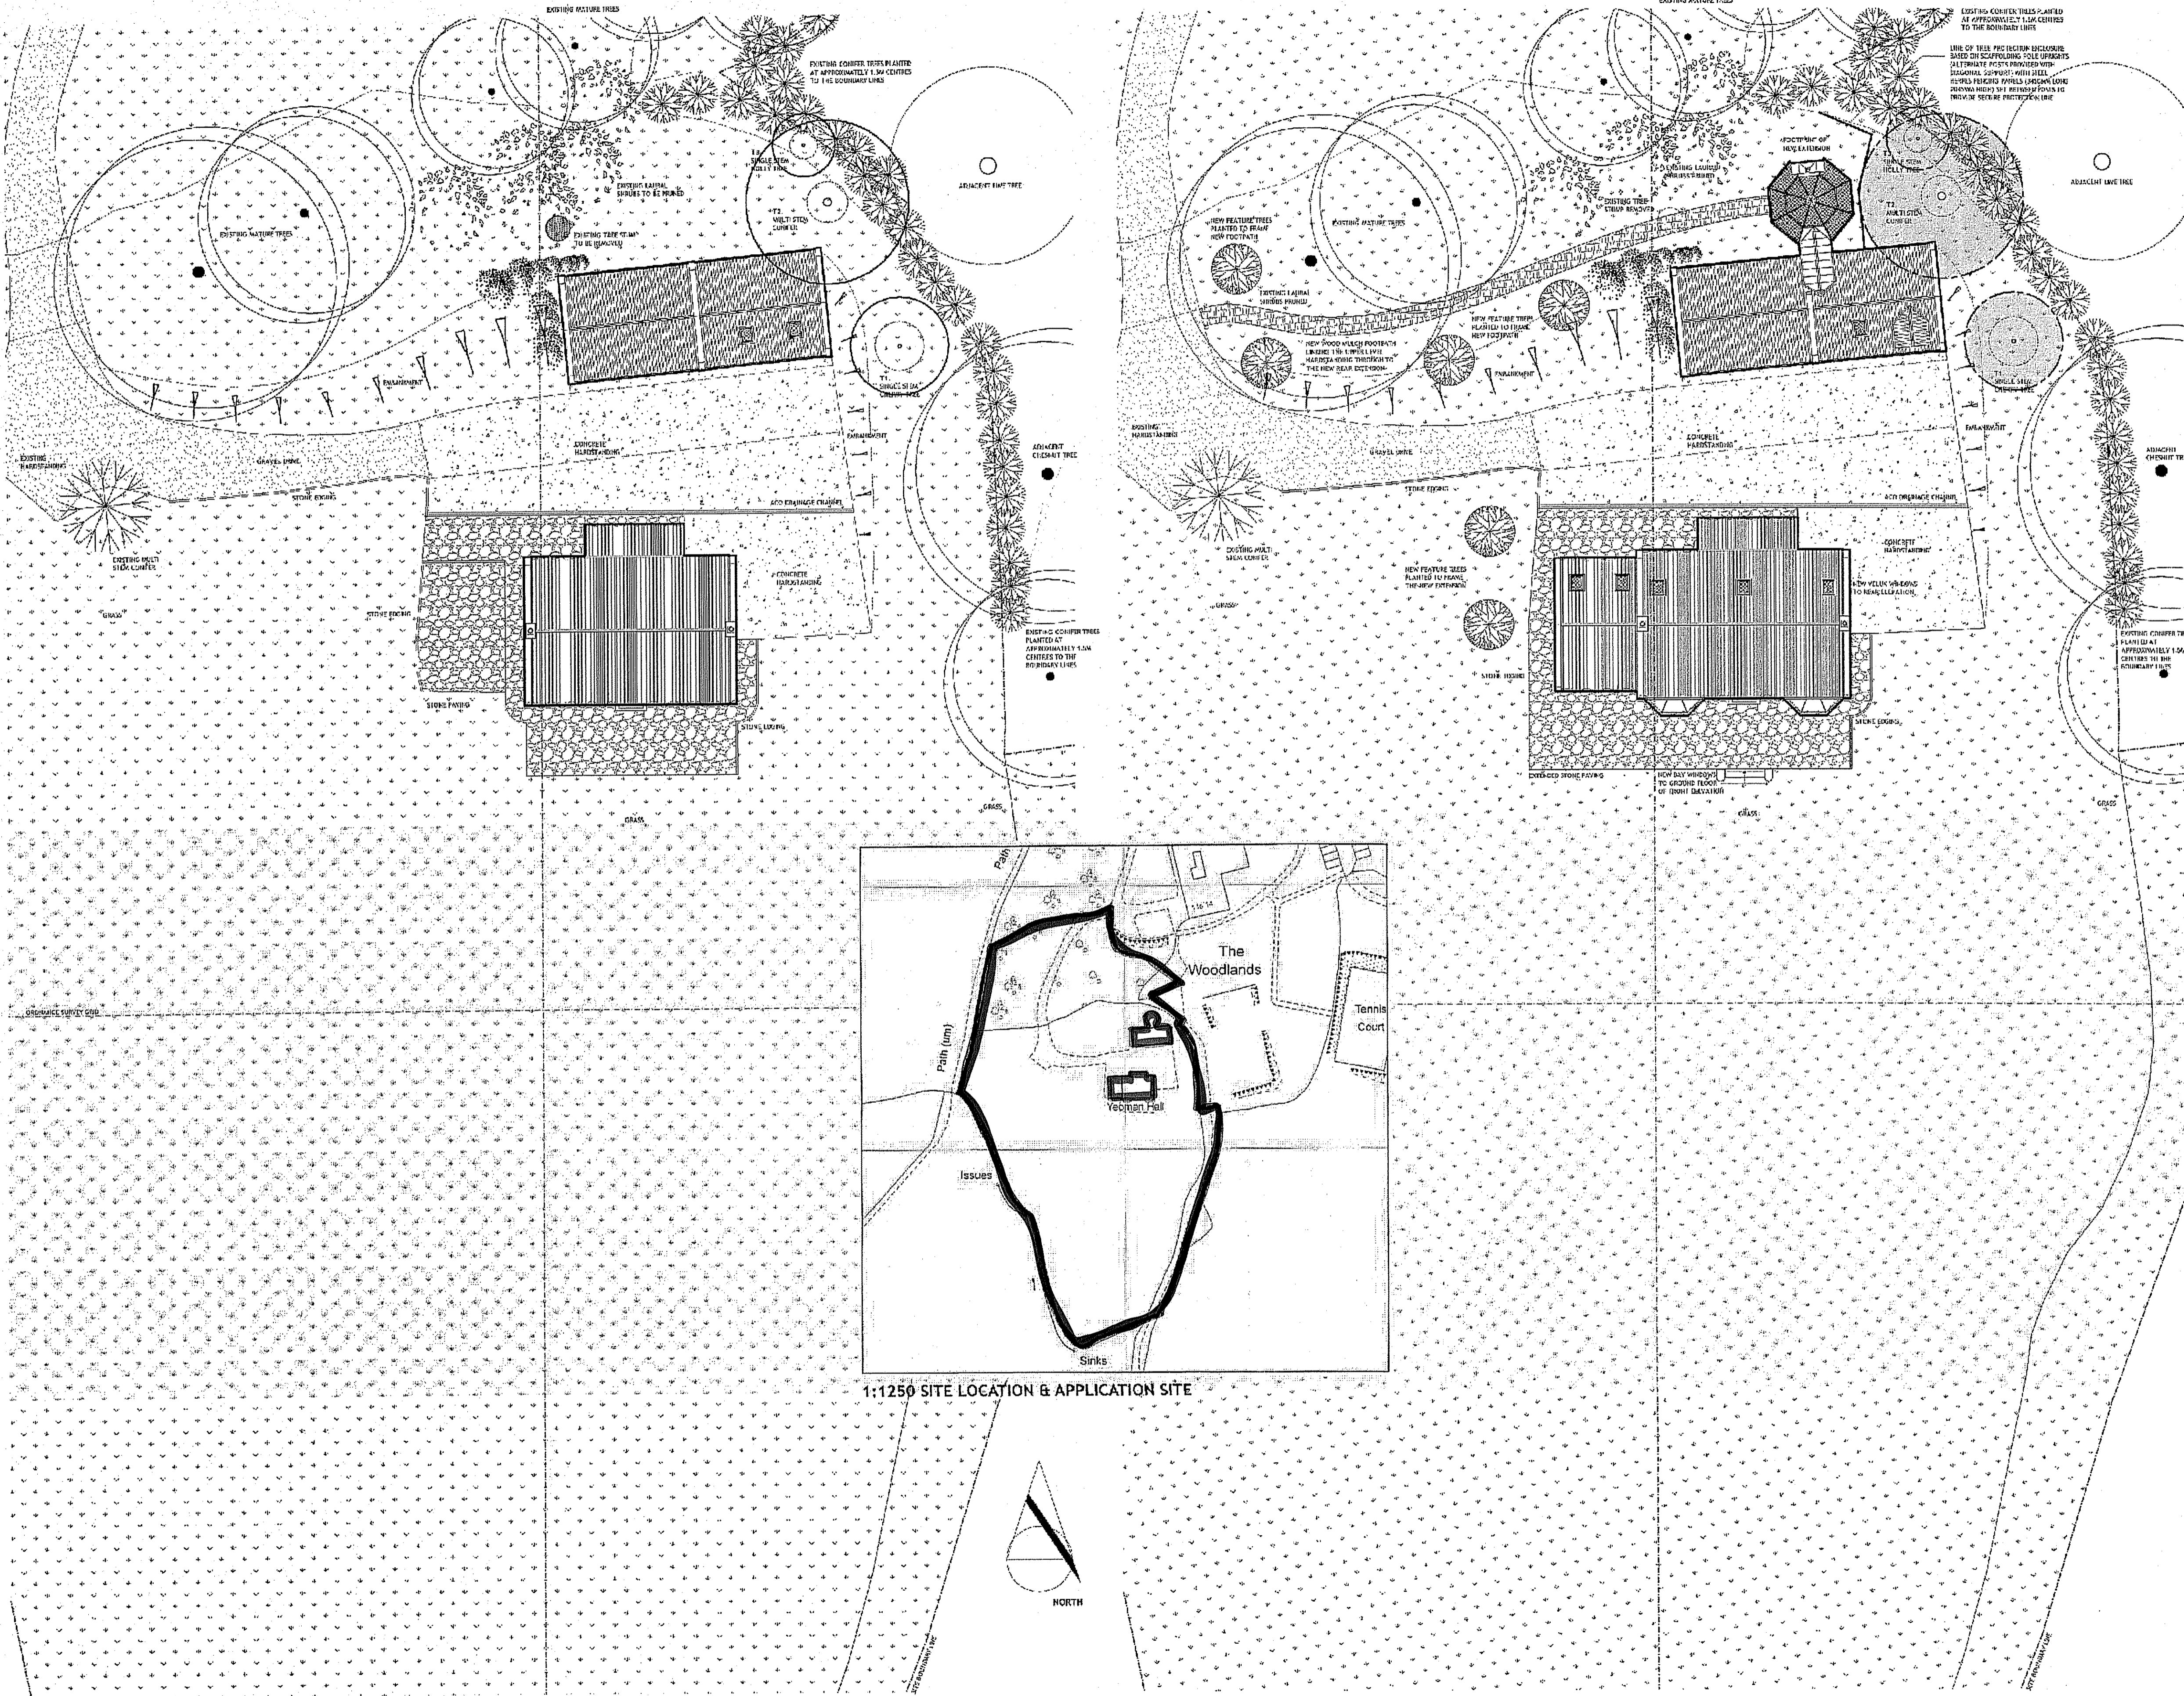

1:200 EXISTING SITE ARRANGEMENT

1:200 PROPOSED SITE ARRANGEMENT

NOTES:

INDIVIDUAL ROOT PROTECTION AREAS SHOWN HAVE BEEN CALCULATED ON THE BASIS OF TABLE 2 OF BS 5837:2005.

T1. SINGLE STEM CHERRY TREE
TRUNK DIAMETER: 250MM
RPA: 28.274M²
RADIUS: 3.0M

T2. MULTI STEM CONIFER
BASAL TRUNK DIAMETER: 500MM
RPA: 78.539M²
RADIUS: 5.0M

T3. SINGLE STEM HOLLY
TRUNK DIAMETER: 160MM
RPA: 11.581M²
RADIUS: 1.92M

ROOT PROTECTION AREAS FOR THE TREES LISTED ABOVE IS HIGHLIGHTED IN BLUE TO ILLUSTRATE THE PROXIMITY OF THE RPA IN RELATION TO THE NEW REAR EXTENSION.

NYM/NPA
25 MAY 2010

REVISION STATUS:

REVISION A . 25 MAY 2010 . JD
Red & Blue line amendments to application site following National Parks Instruction received 25 May 2010.

JOURNEYMAN DESIGN

PROJECT		YEOMAN HALL, SLEIGHTS.	
CLIENT		SIMON & MARIE JAY	
TITLE		EXISTING & PROPOSED SITE LAYOUTS AND SITE LOCATION	
STATUS	DATE	SCALE	REV
PLANNING	05.05.2010	1:200/ 1250 @ A1	A
DRAWING NO.	YH PL-01		

THIS DRAWING IS FOR PLANNING PURPOSES ONLY AND NO OTHER USE.
ALL DIMENSIONS SHOWN ARE PROVISIONAL AND ARE SUBJECT TO ON SITE CONFIRMATION AT THE START OF THE CONSTRUCTION STAGE - ANY DISCREPANCIES ARE TO BE REPORTED TO THE EMPLOYER IMMEDIATELY.