



Location Plan Scale - 1:2500

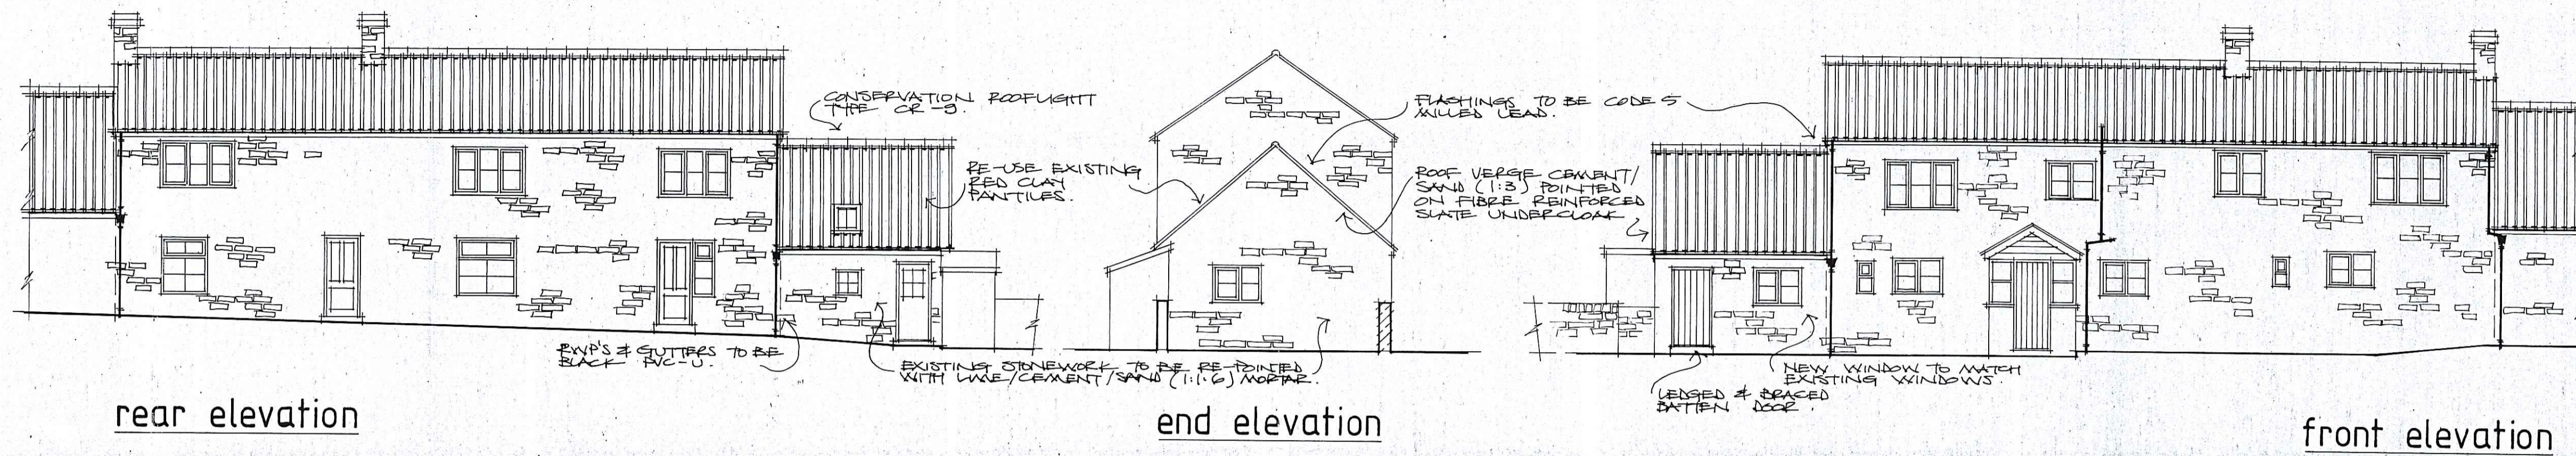


rear elevation

end elevation

front elevation

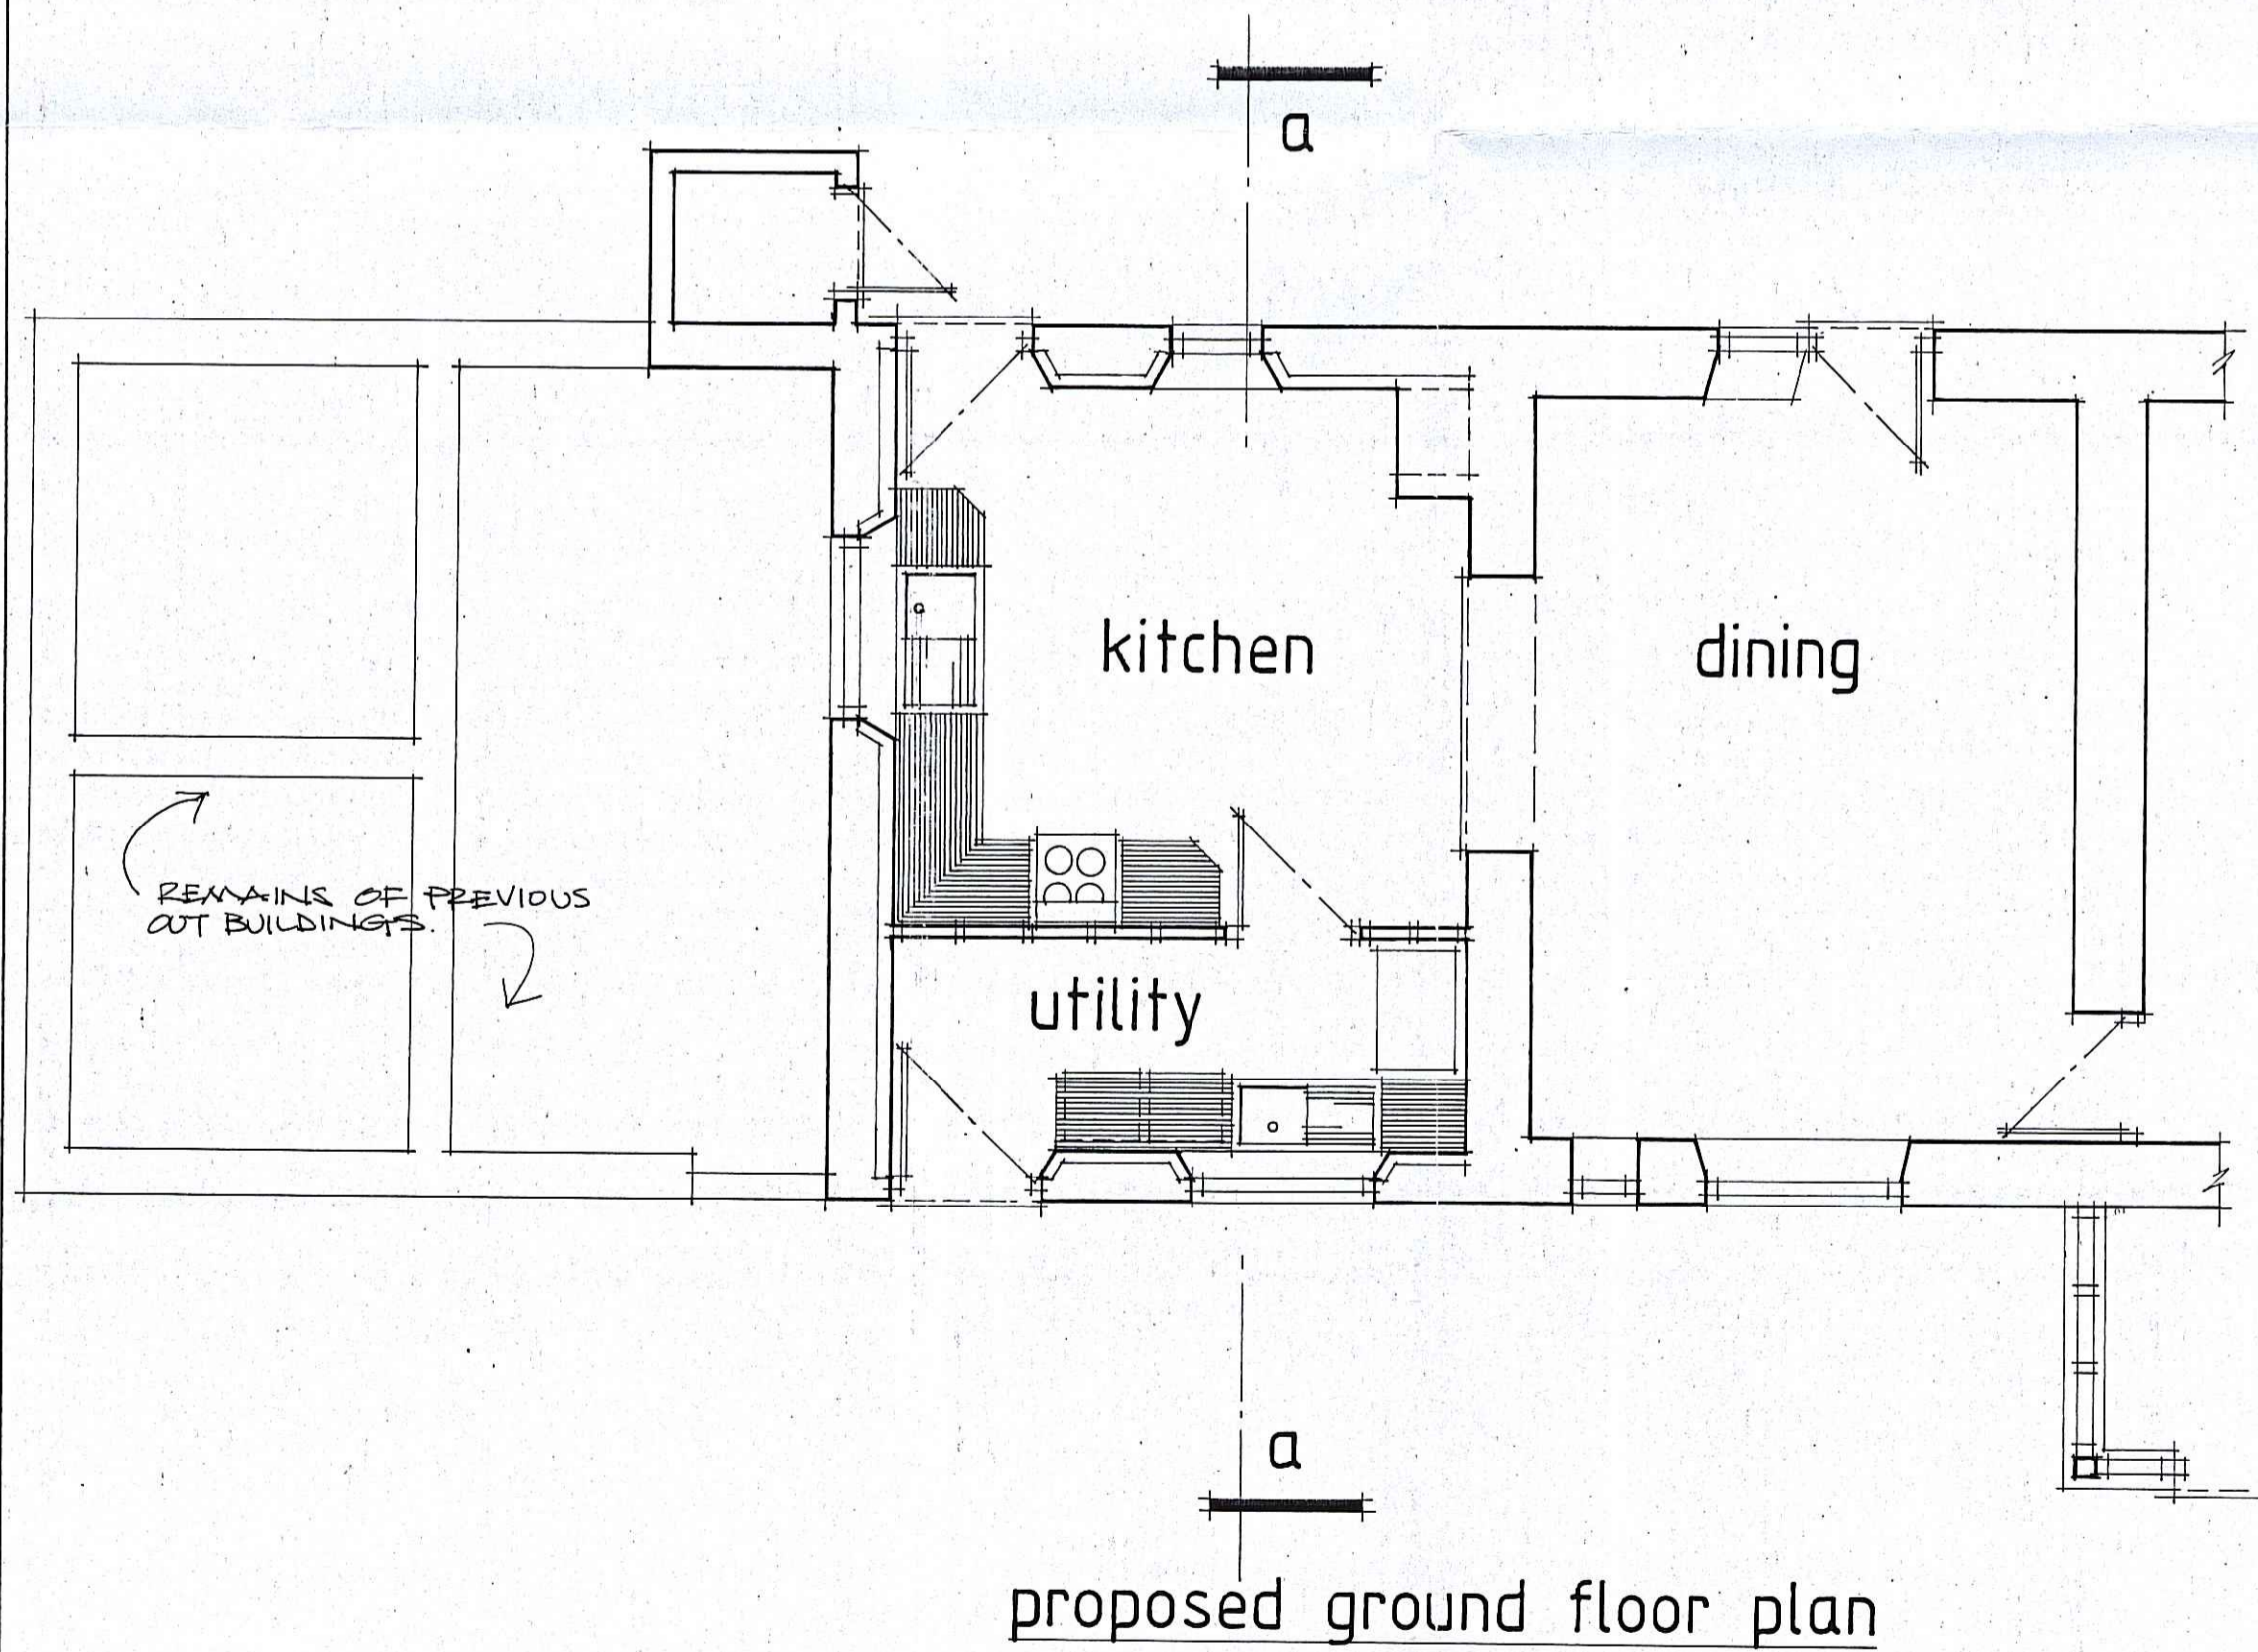

proposed ground floor plan

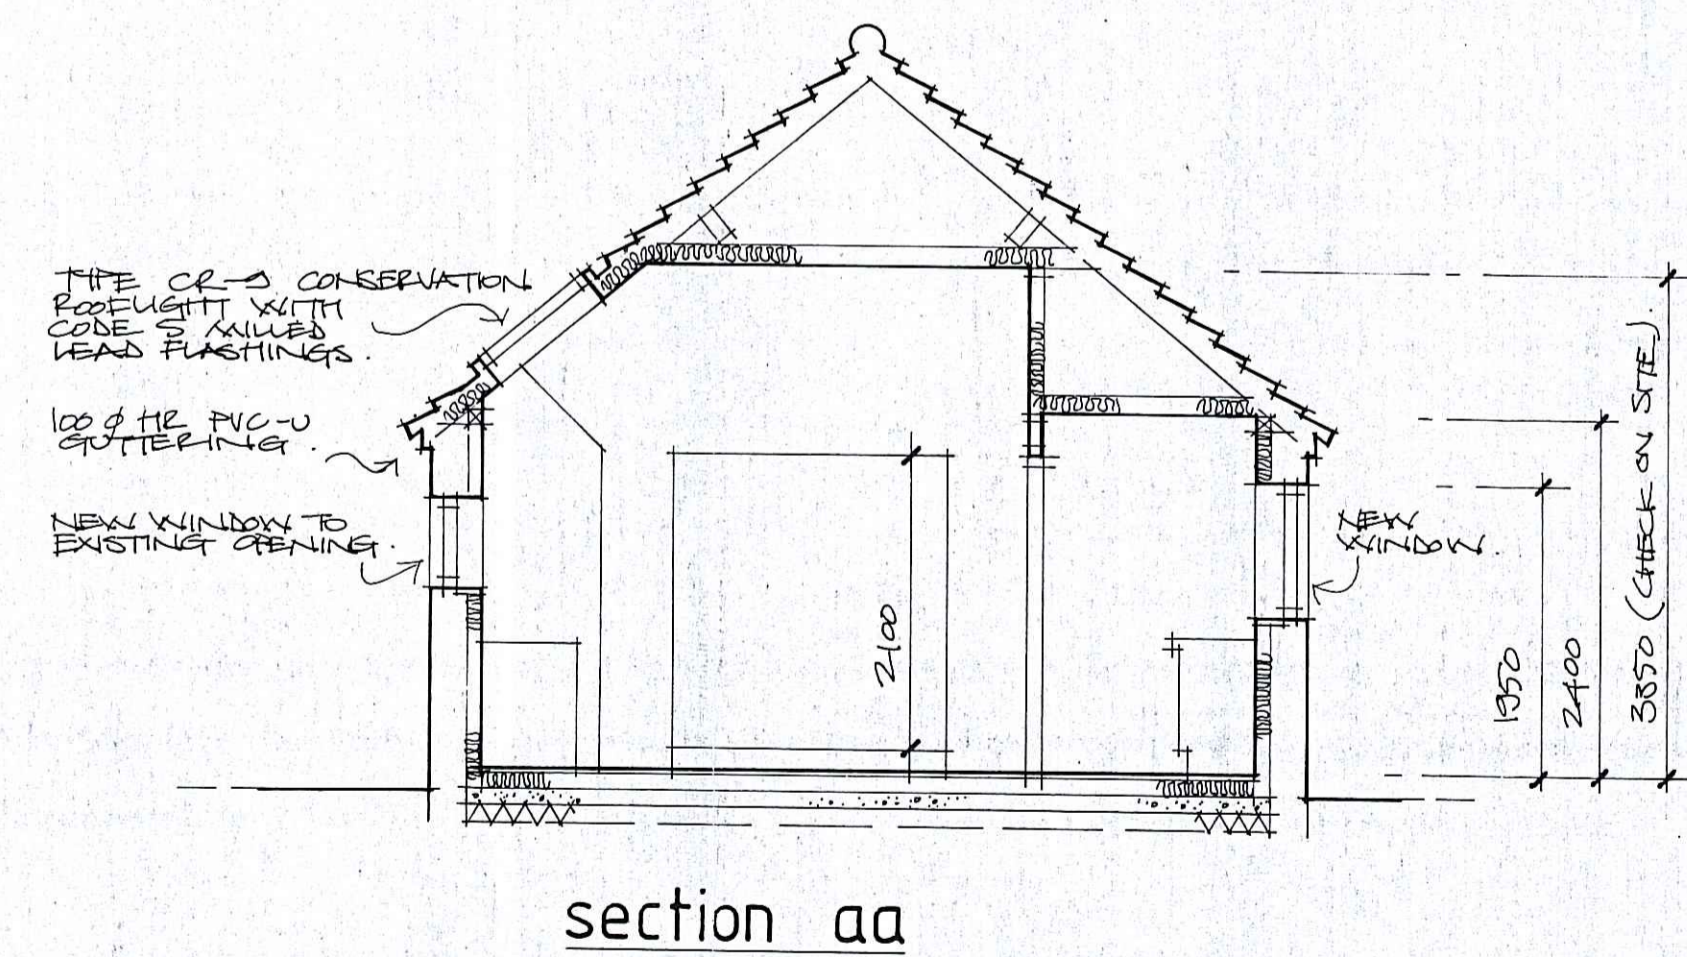

section aa

No.	DESCRIPTION	CHK'D	APP'D	DATE
	ALTERATIONS			

PROPOSED ALTERATIONS TO 25 MAIN ROAD . AISLABY . WHITBY .  
FOR : MRS.M.J.THOMPSON  
PLANS & ELEVATIONS AS PROPOSED


**CLOSE, GRANGER, GRAY & WILKIN**  
BUILDING AND ENGINEERING CONSULTANTS  
28 MARKET PLACE, GUISBOROUGH, CLEVELAND. TS14 6HF  
Tel. 01287 635616

DRAWN	TRACED	CHECKED	APPROVED	DATE	SCALE
i.w.				feb.10.	1:100 & 1:50


**DRAWING No. 09/160/02**

NYMNP  
- 9 JUN 2010

DRG- No.

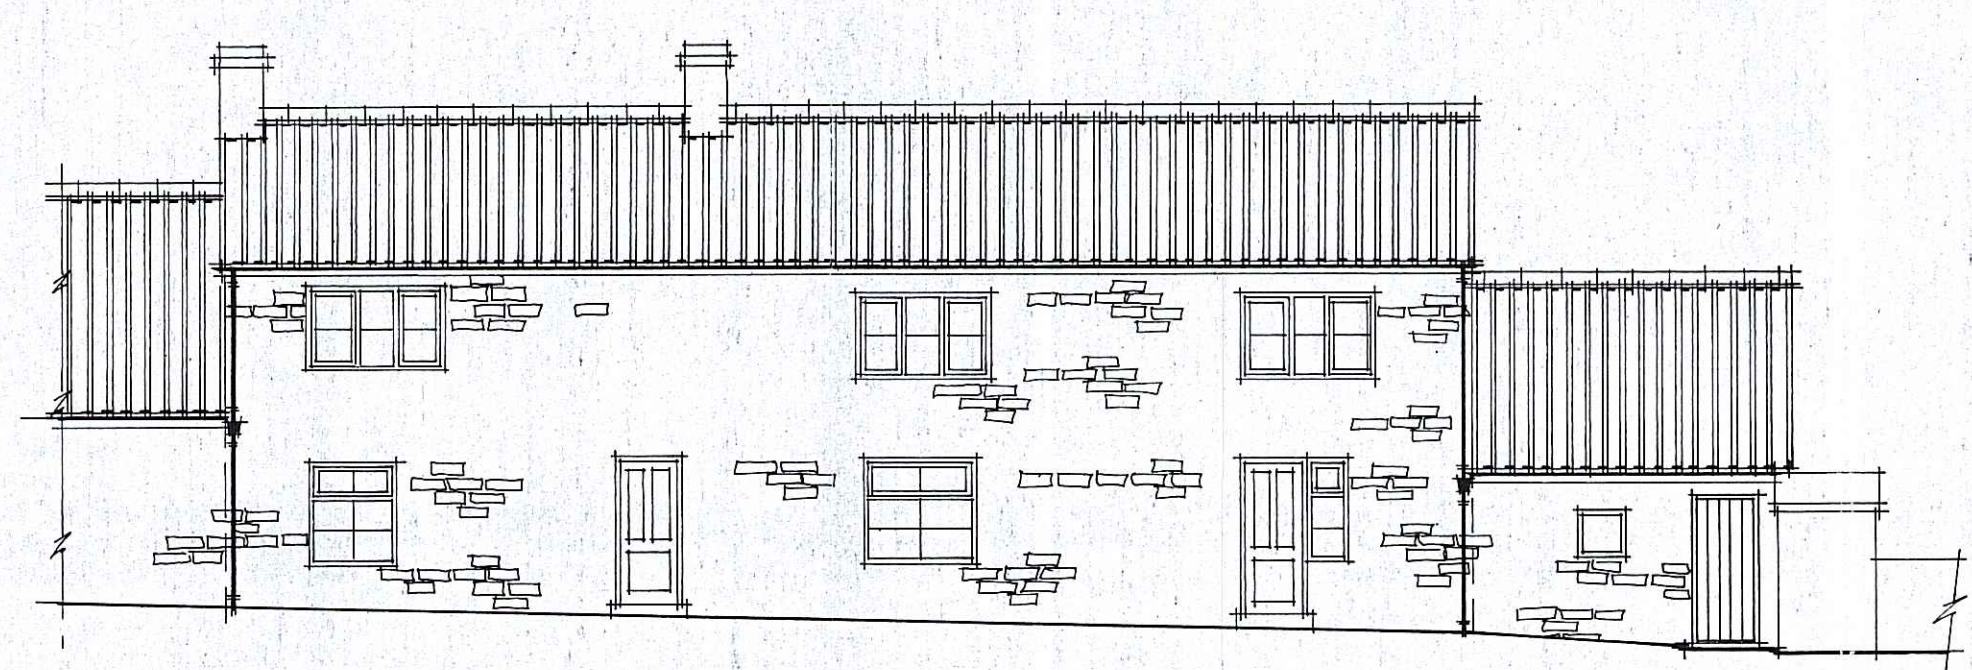


rear elevation

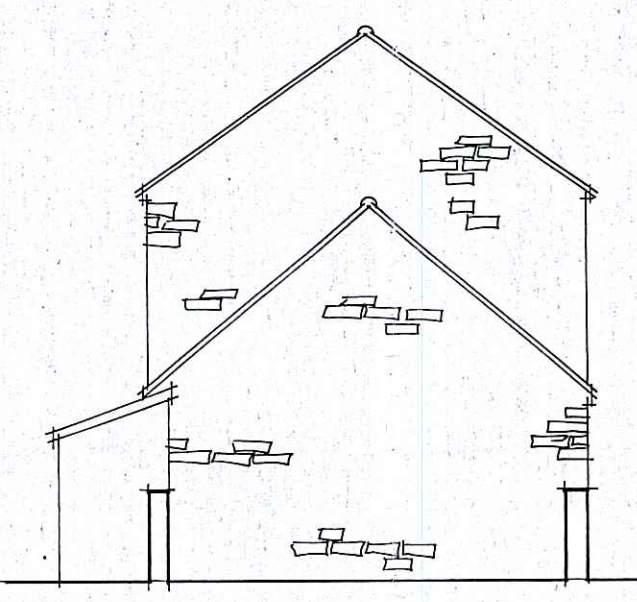


end elevation




front elevation

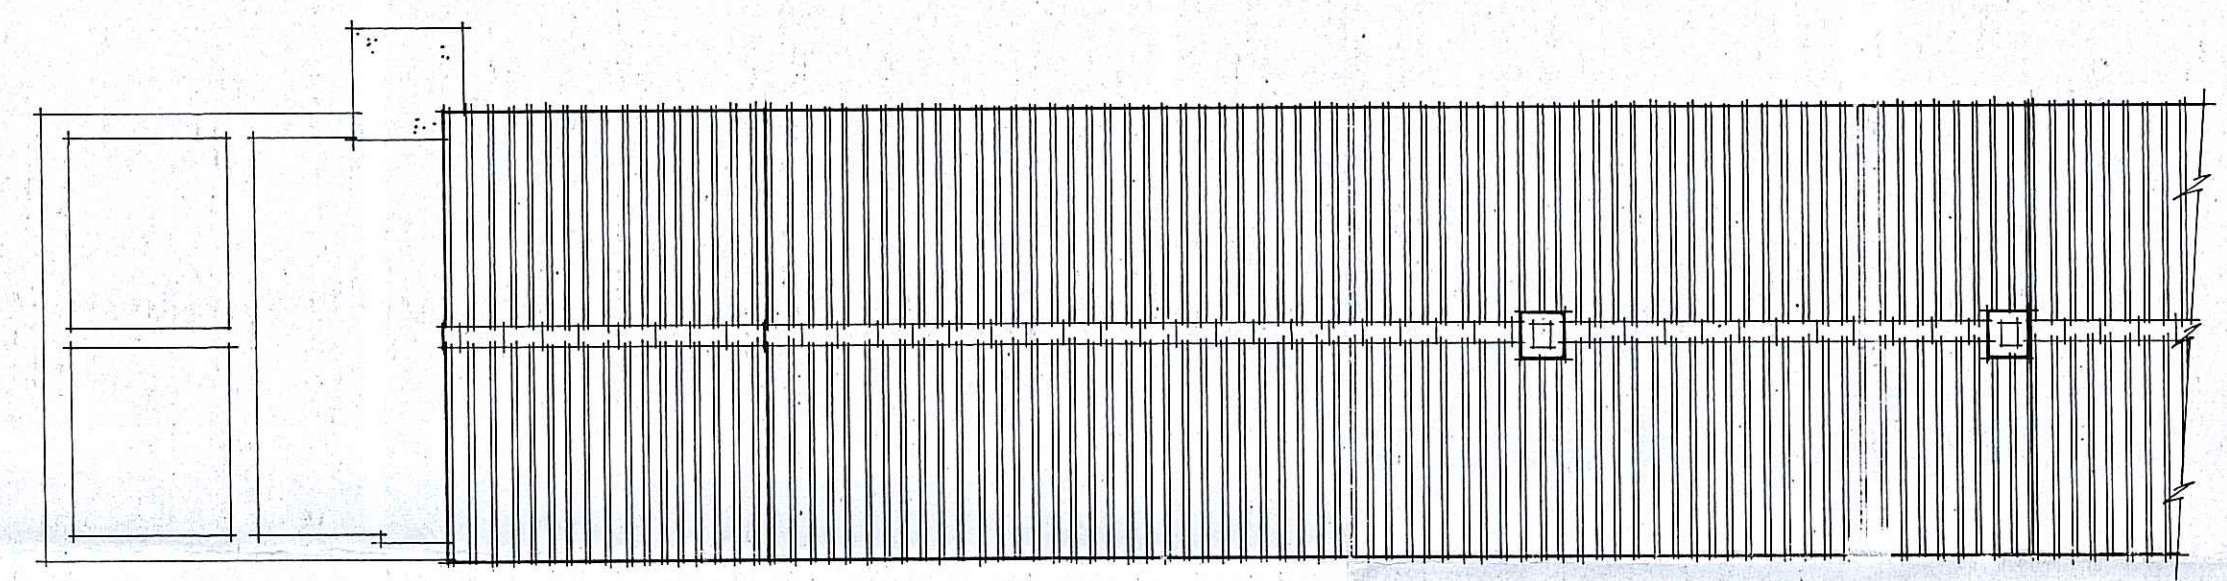

roof plan

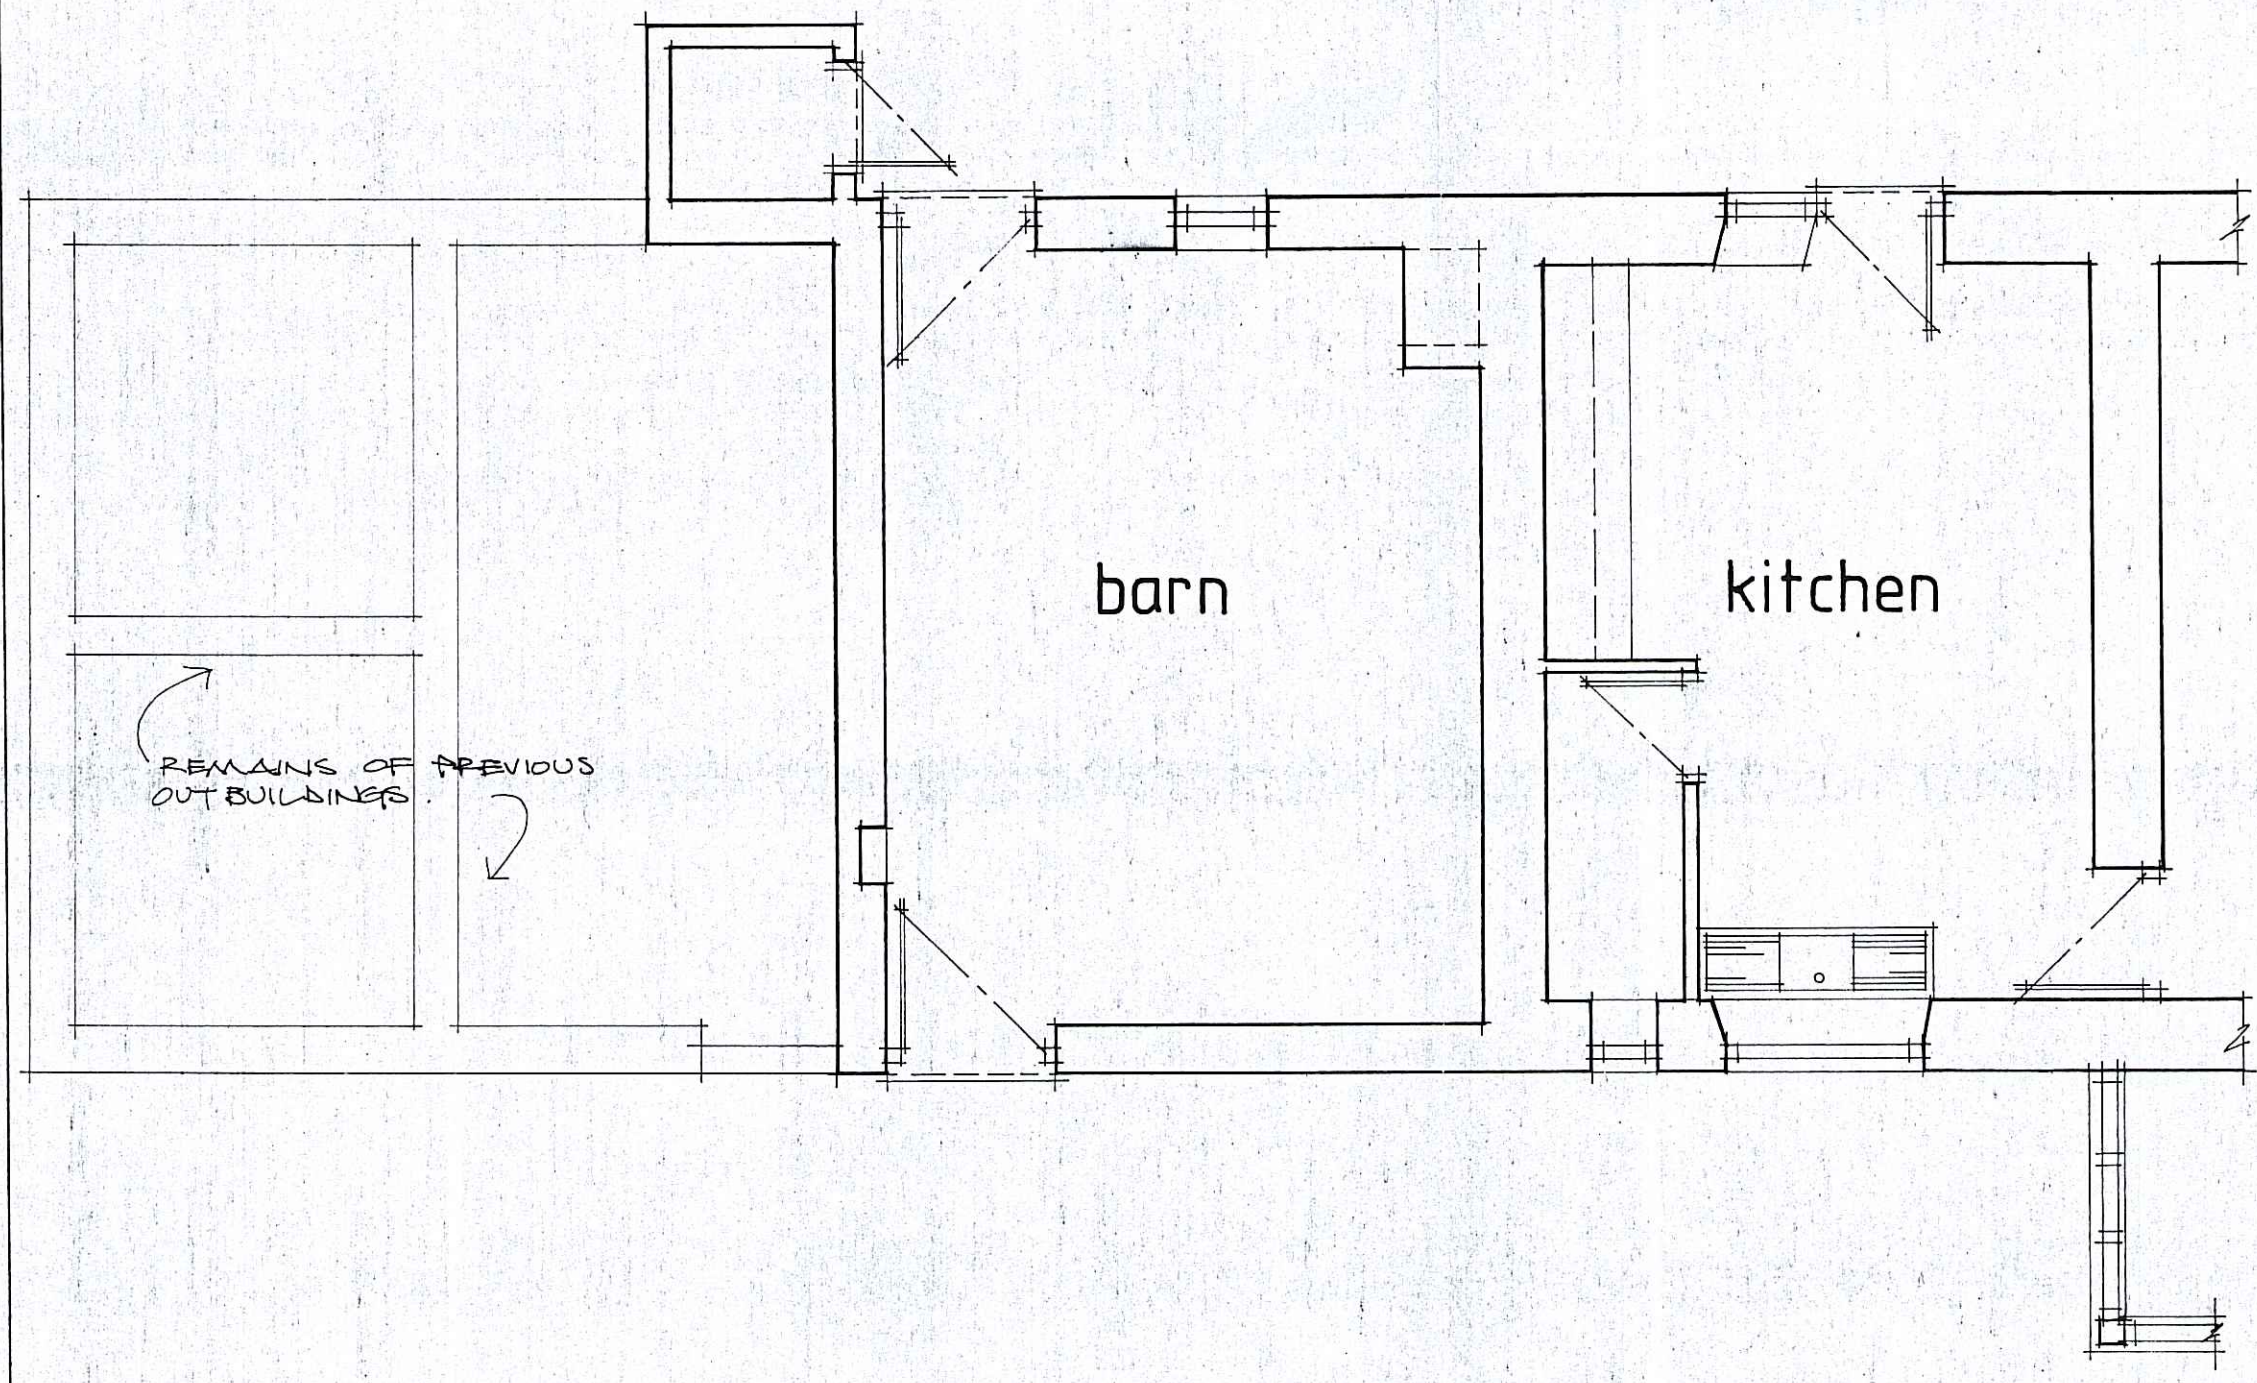

existing ground floor plan

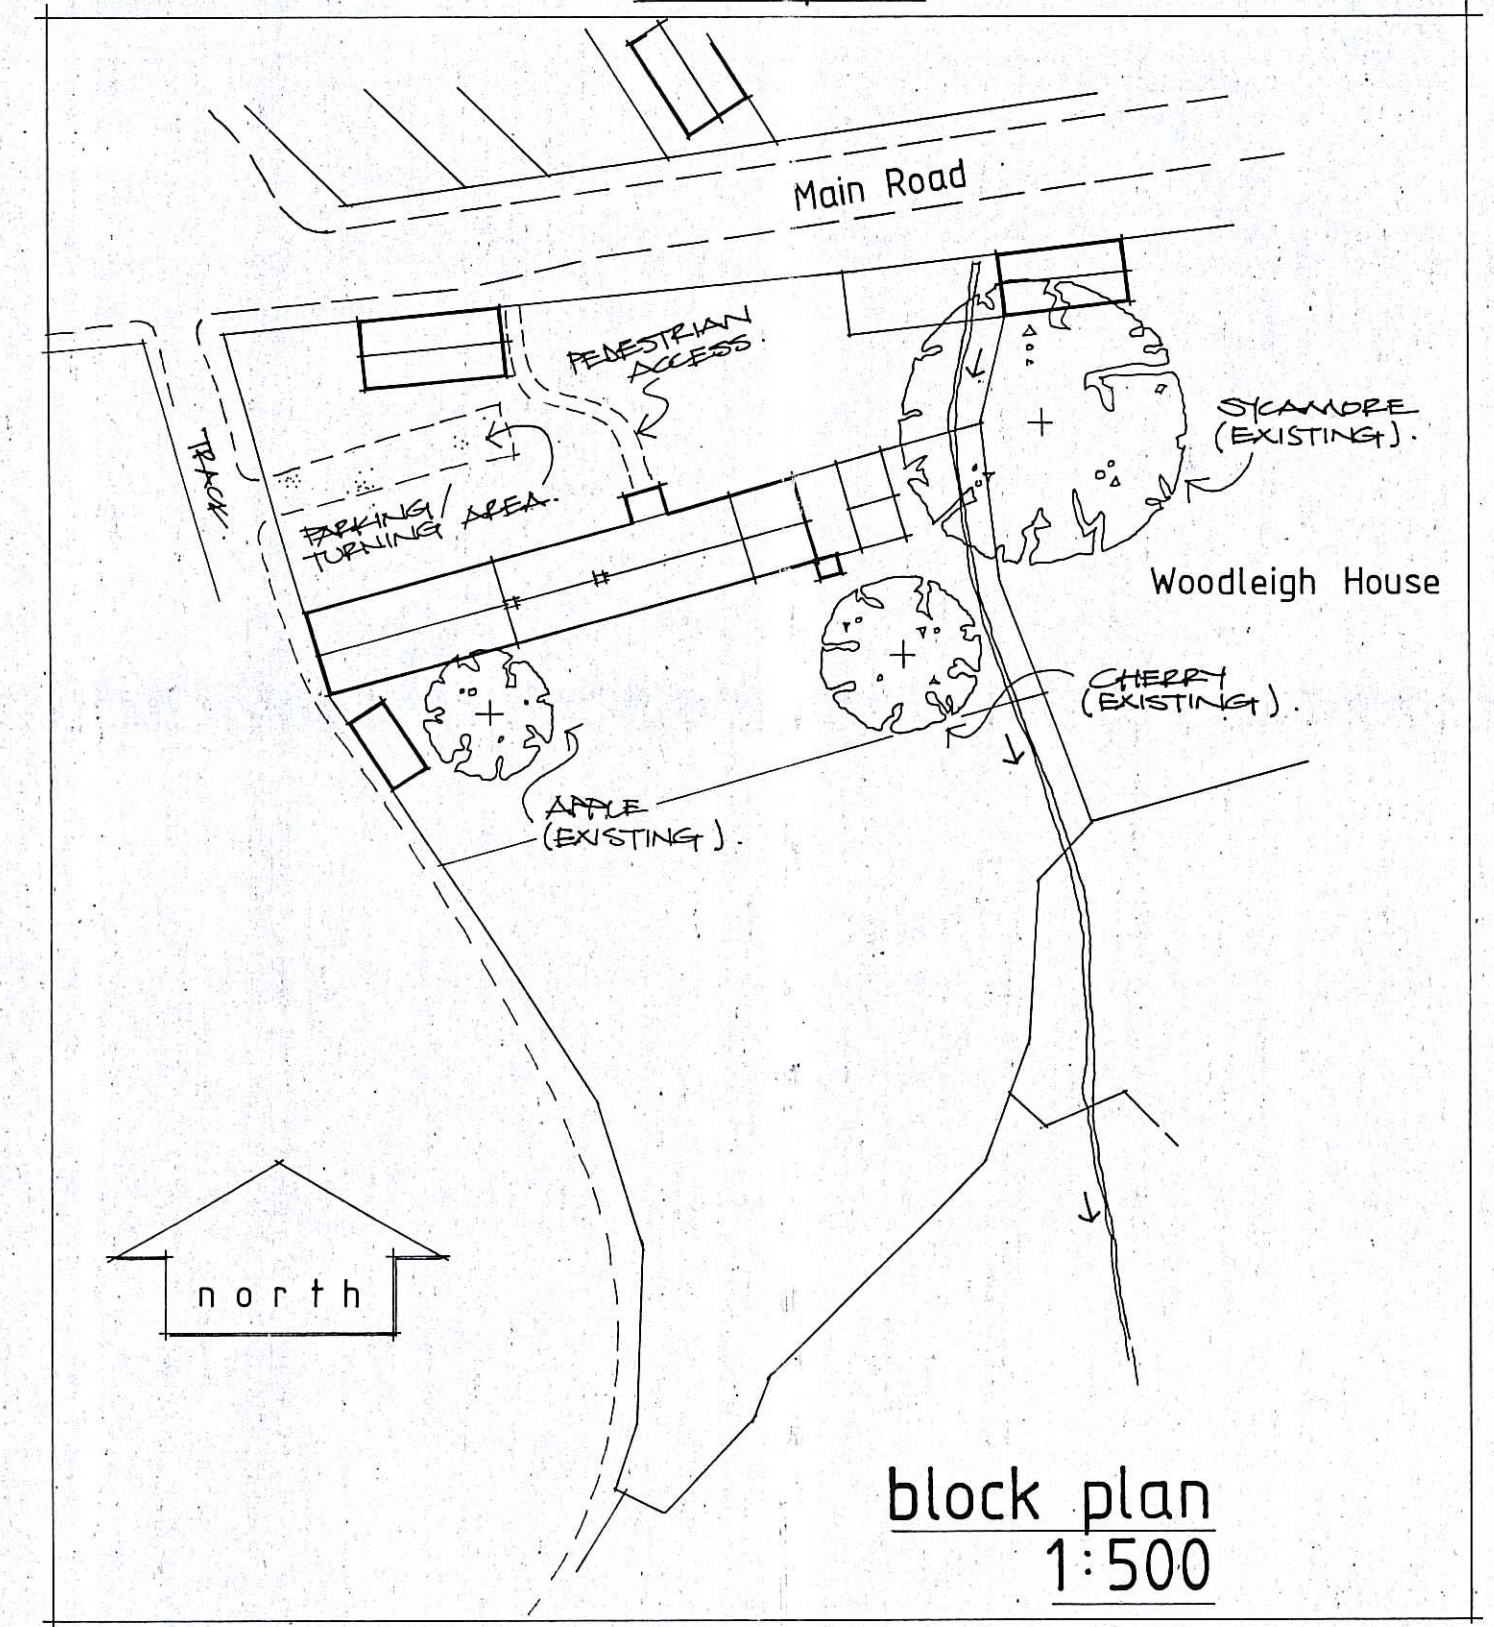

block plan  
1:500

No.	DESCRIPTION	CHK'D	APP'D	DATE
	ALTERATIONS			

PROPOSED ALTERATIONS TO 25 MAIN ROAD . AISLABY . WHITBY .  
FOR : MRS.M.J.THOMPSON  
PLANS & ELEVATIONS AS EXISTING

**CLOSE, GRANGER, GRAY & WILKIN**  
BUILDING AND ENGINEERING CONSULTANTS  
28 MARKET PLACE, GUISBOROUGH, CLEVELAND. TS14 6HF  
Tel. 01287 635616

DRAWN	TRACED	CHECKED	APPROVED	DATE	SCALE
i. w.				jan. '10.	1:100 & 1:50

**DRAWING No. 09/160/01**