




NORTH ~ WEST ELEVATION 1:100

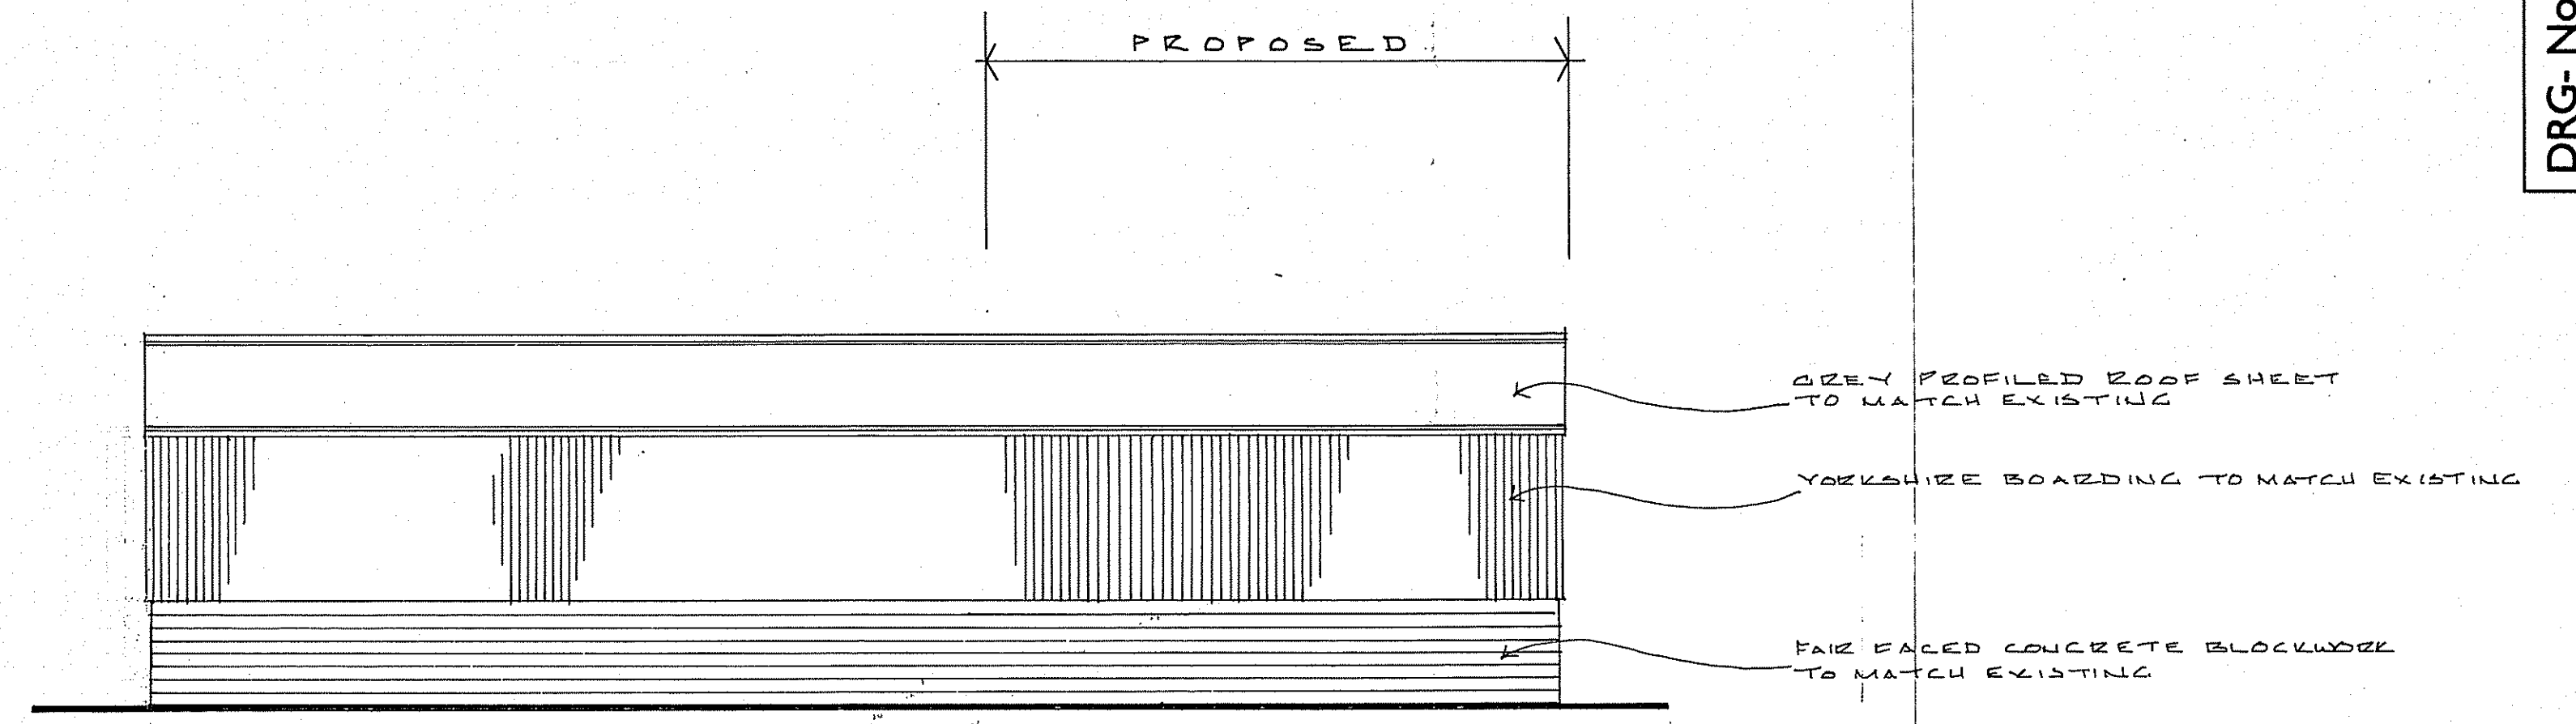


SOUTH ~ EAST ELEVATION 1:100

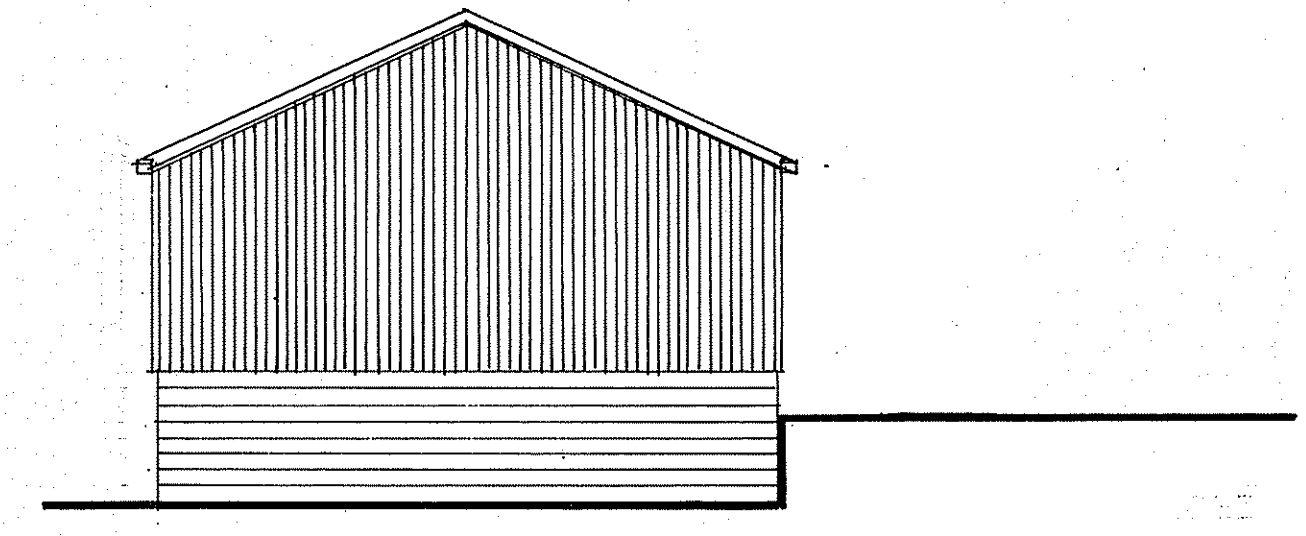

SOUTH ~ WEST

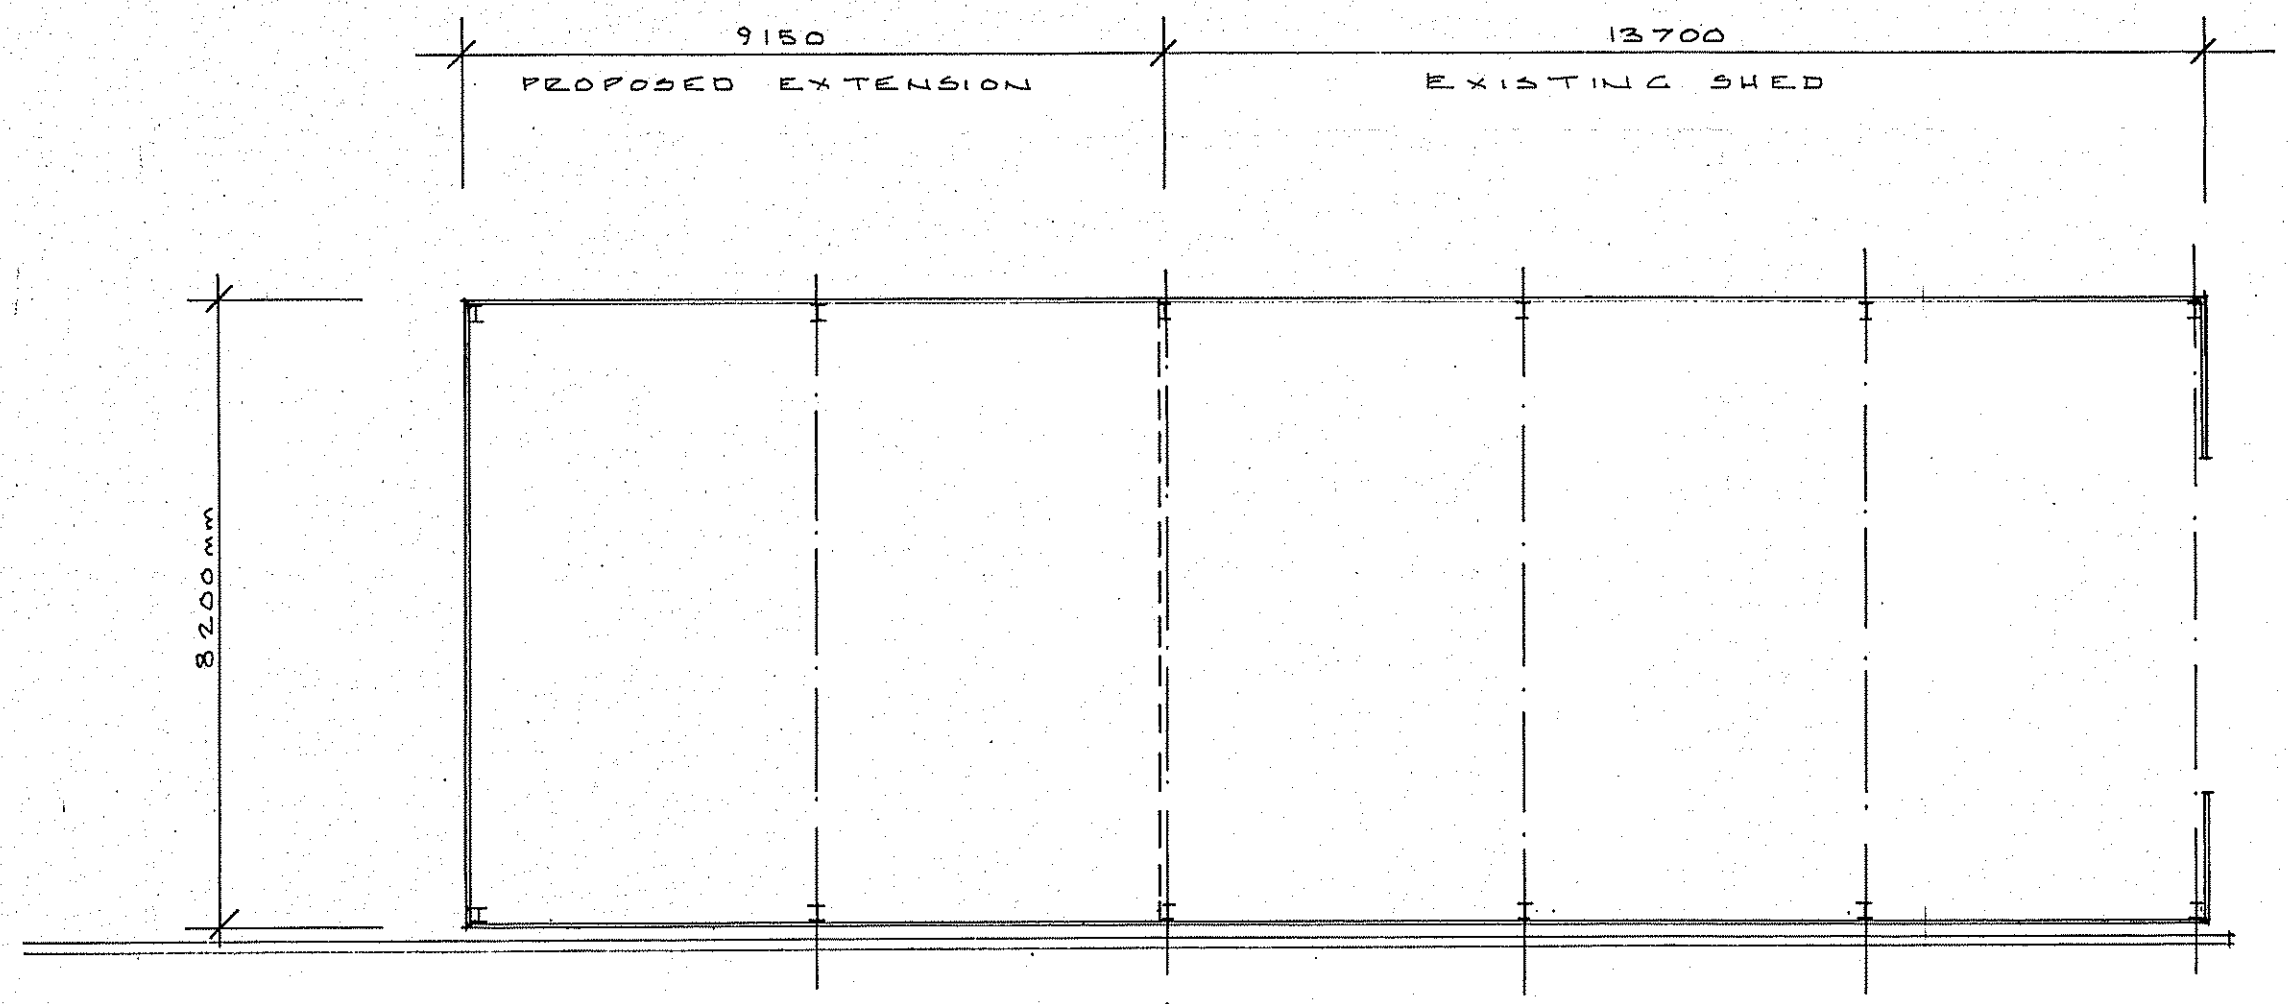

FLOOR LAYOUT SCALE 1:100

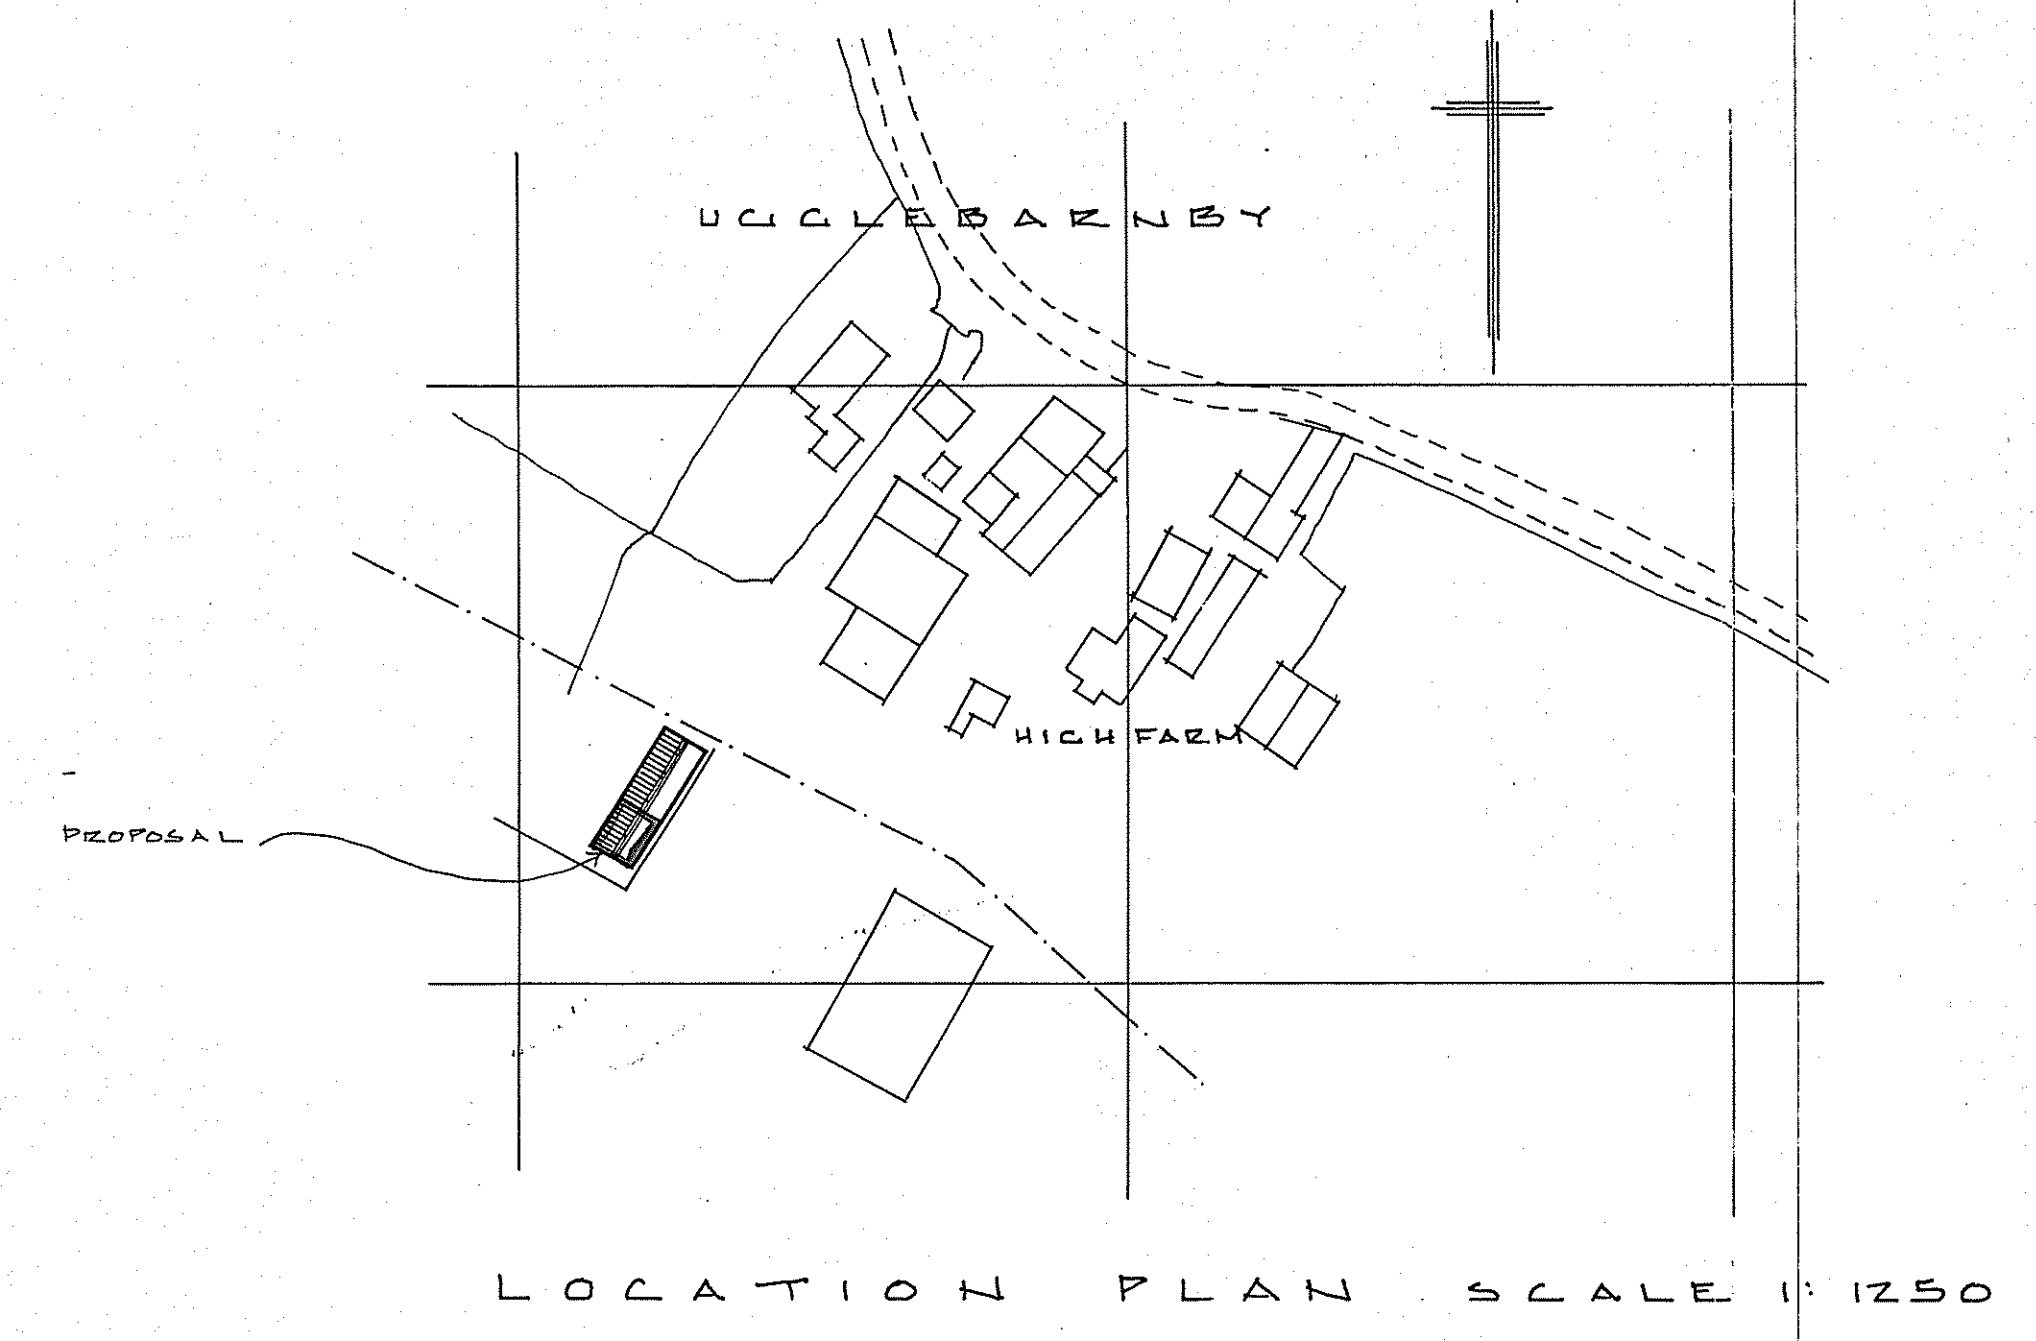

LOCATION PLAN SCALE 1:1250

NVM/FA
22 JUN 2010

No.	DESCRIPTION	CHK'D	APP'D	DATE
	ALTERATIONS			

PROPOSED EXTENSION TO SHED AT HIGH FARM, UGGLEBARNBY.

CLOSE, GRANGER, GRAY & WILKIN
BUILDING AND ENGINEERING CONSULTANTS
28 MARKET PLACE, GUISBOROUGH, CLEVELAND. TS14 6HF
Tel. 01287 635616

DRAWN TDC	TRACED	CHECKED	APPROVED	DATE APRIL 2010	SCALE SHOWN
--------------	--------	---------	----------	--------------------	----------------

DRAWING No. 10/049/01

