

Proposed garden store at new dwelling adjacent to High Farm, Newholm, Whitby.
Location plan. **Scale 1:2500.**
Mike Swinglehurst, Architect. The Stables, Wigman Hall, Crockey Hill, York YO19 4SQ.

NYM / 2010 / 0513 / E.U.

Eden Ho

Eden Cottage

7773

40


18

97.8m

igh Farm



96.9m

NYMNPA
28 JUN 2010

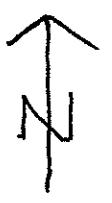


Proposed garden store at new dwelling adjacent to High Farm, Newholm, Whitby.
Block plan.
Scale 1:500.

Mike Swinglehurst, Architect The Stables, Wisnes Hall, Crook, Wilt, YO10 4GG

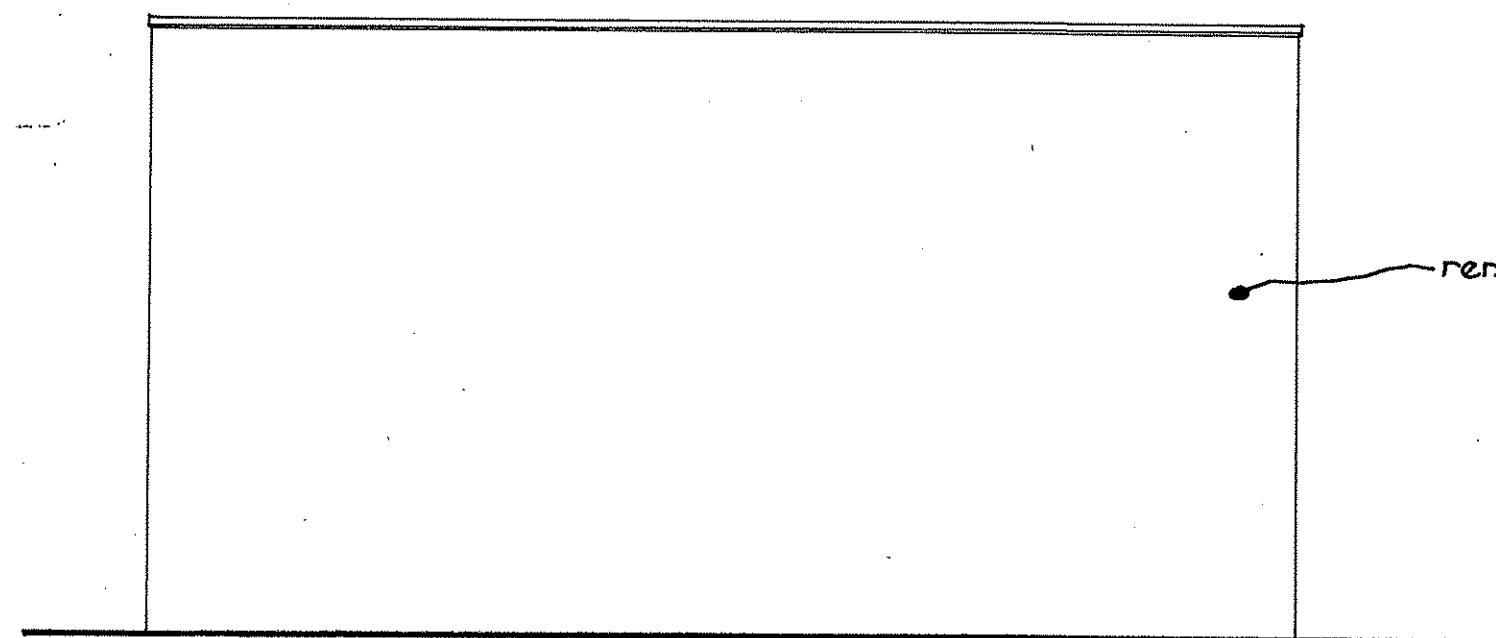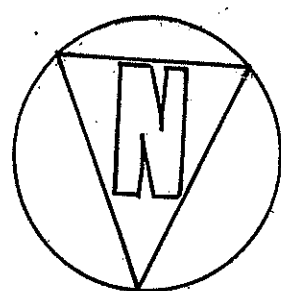


SOUTH ELEVATION


rendered blockwork walls

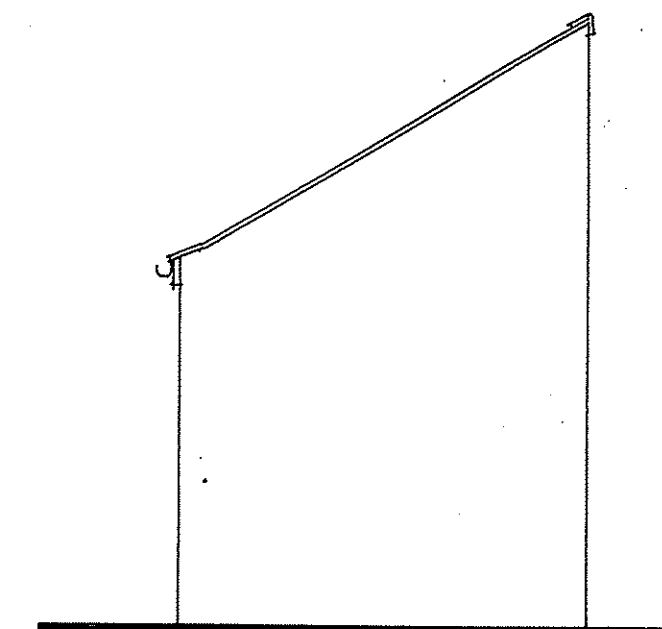

WEST ELEVATION

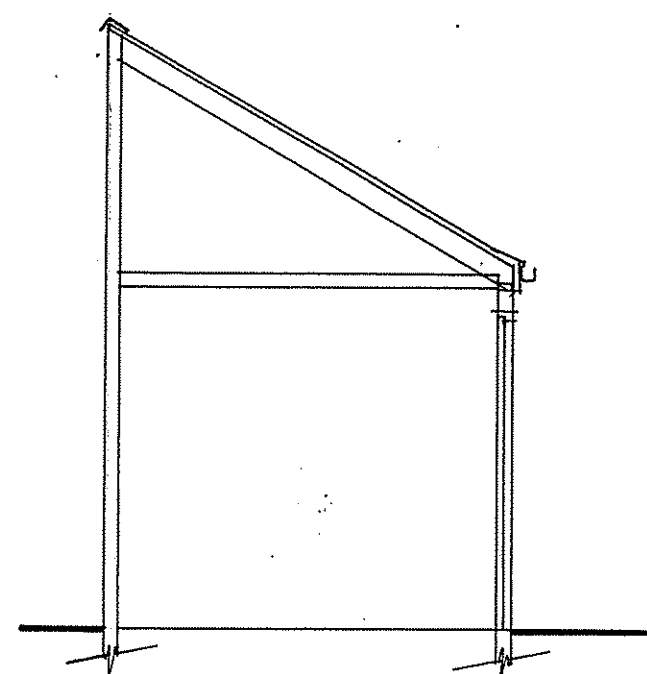

TYPICAL SECTION

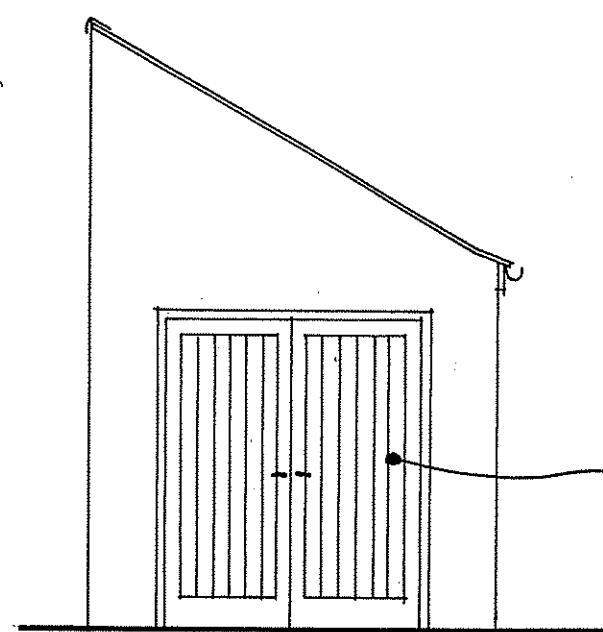


EAST ELEVATION


softwood timber window and doors

natural red clay pantiles


gutter & downpipe to match main house

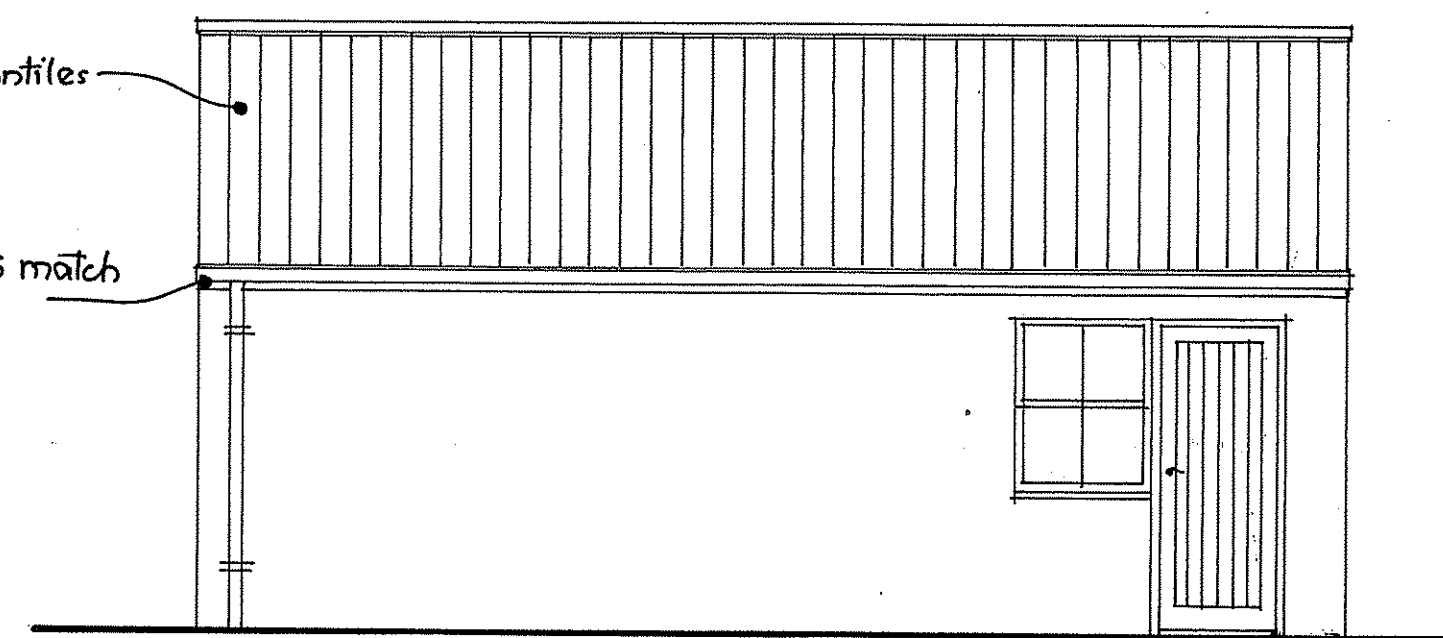

NORTH ELEVATION

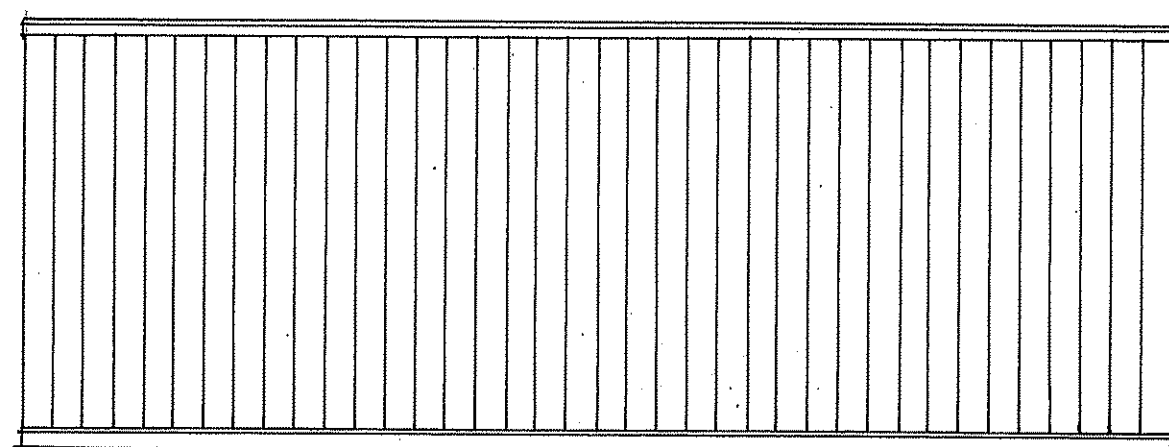

ROOF PLAN

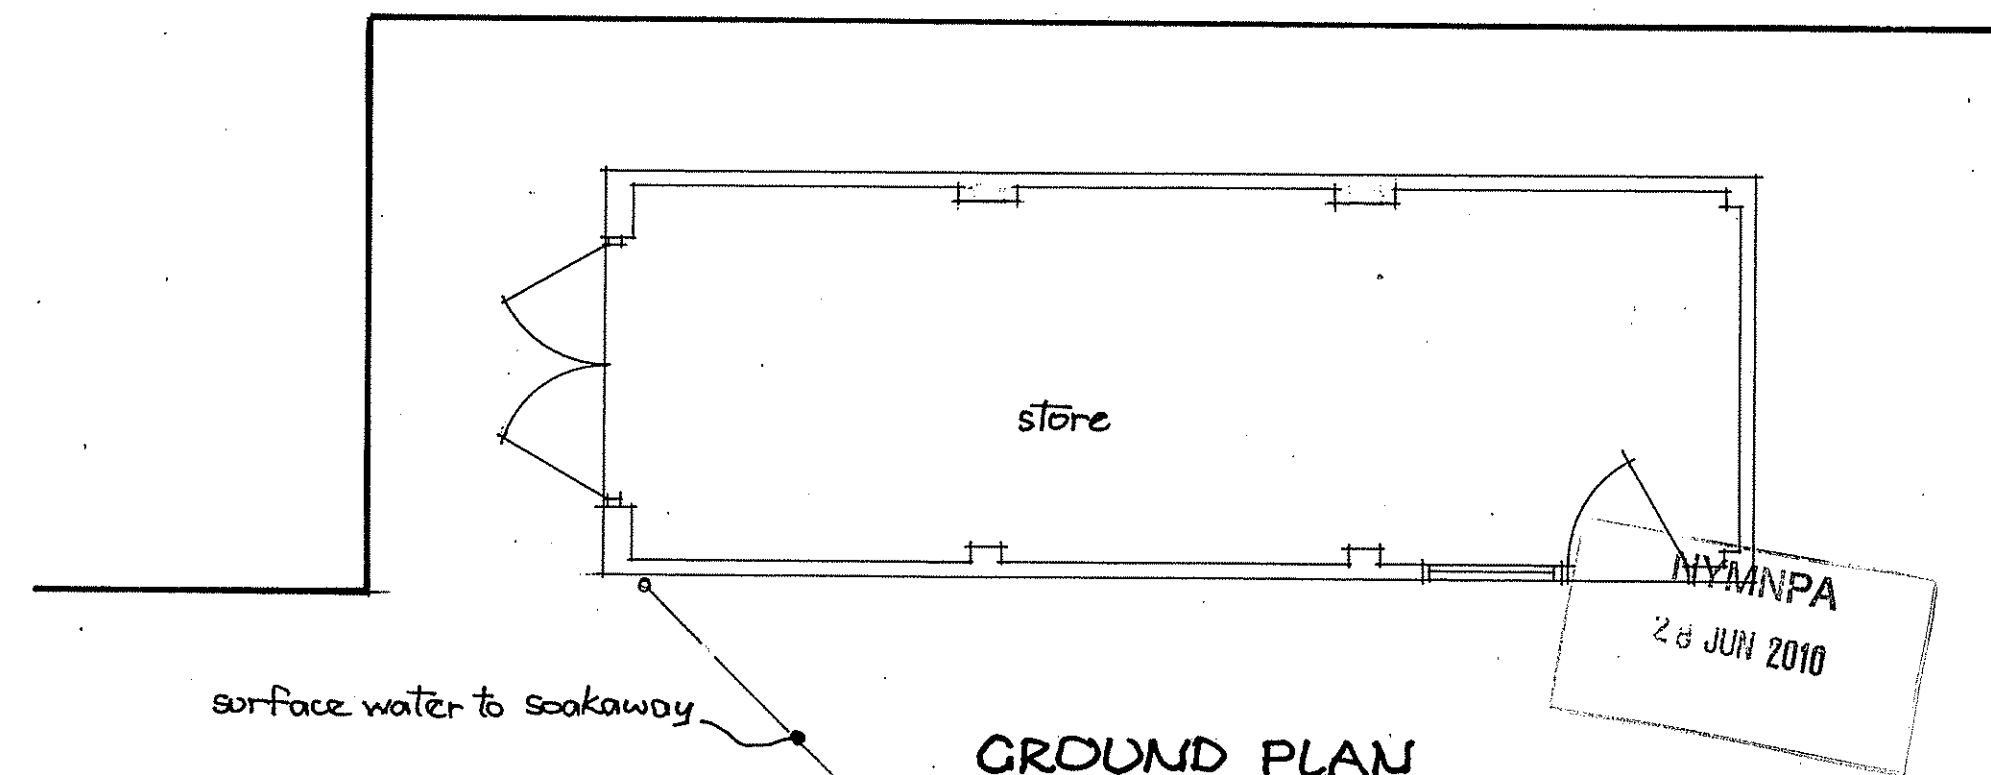

surface water to soakaway

GROUND PLAN

NYM/PA
26 JUN 2010

Proposed garden store at new dwelling adjacent to High Farm, Newholm, Whitby.
Drg. 1061.02.
Scale 1:50.
Mike Swinglehurst, Architect. The Stables, Wigman Hall, Crockey Hill, York YO19 4SQ.