

COPYRIGHT RESERVED

Notes

Revisions

Rev	Date	Descriptions

Rev	Date	Descriptions

BUILDING MANAGEMENT SERVICES LTD

Huddersfield Road
 Elland, West Yorkshire
 HX5 9BW
 TELEPHONE : ELLAND (01422) 371616
 FAX No : (01422) 378717
 Email mail@bms-ld.treeserve.co.uk

Building Management Services

Client



Project

Proposed Cold Store Extension
 Fairfields Industrial Estate
 Whitby


Sheet

Location plan

Drawn	n.d.jordan.	Date	July 2010
-------	-------------	------	-----------

Scales	1:1250 @ A3
--------	-------------

Drawing No	M2590-05
------------	----------

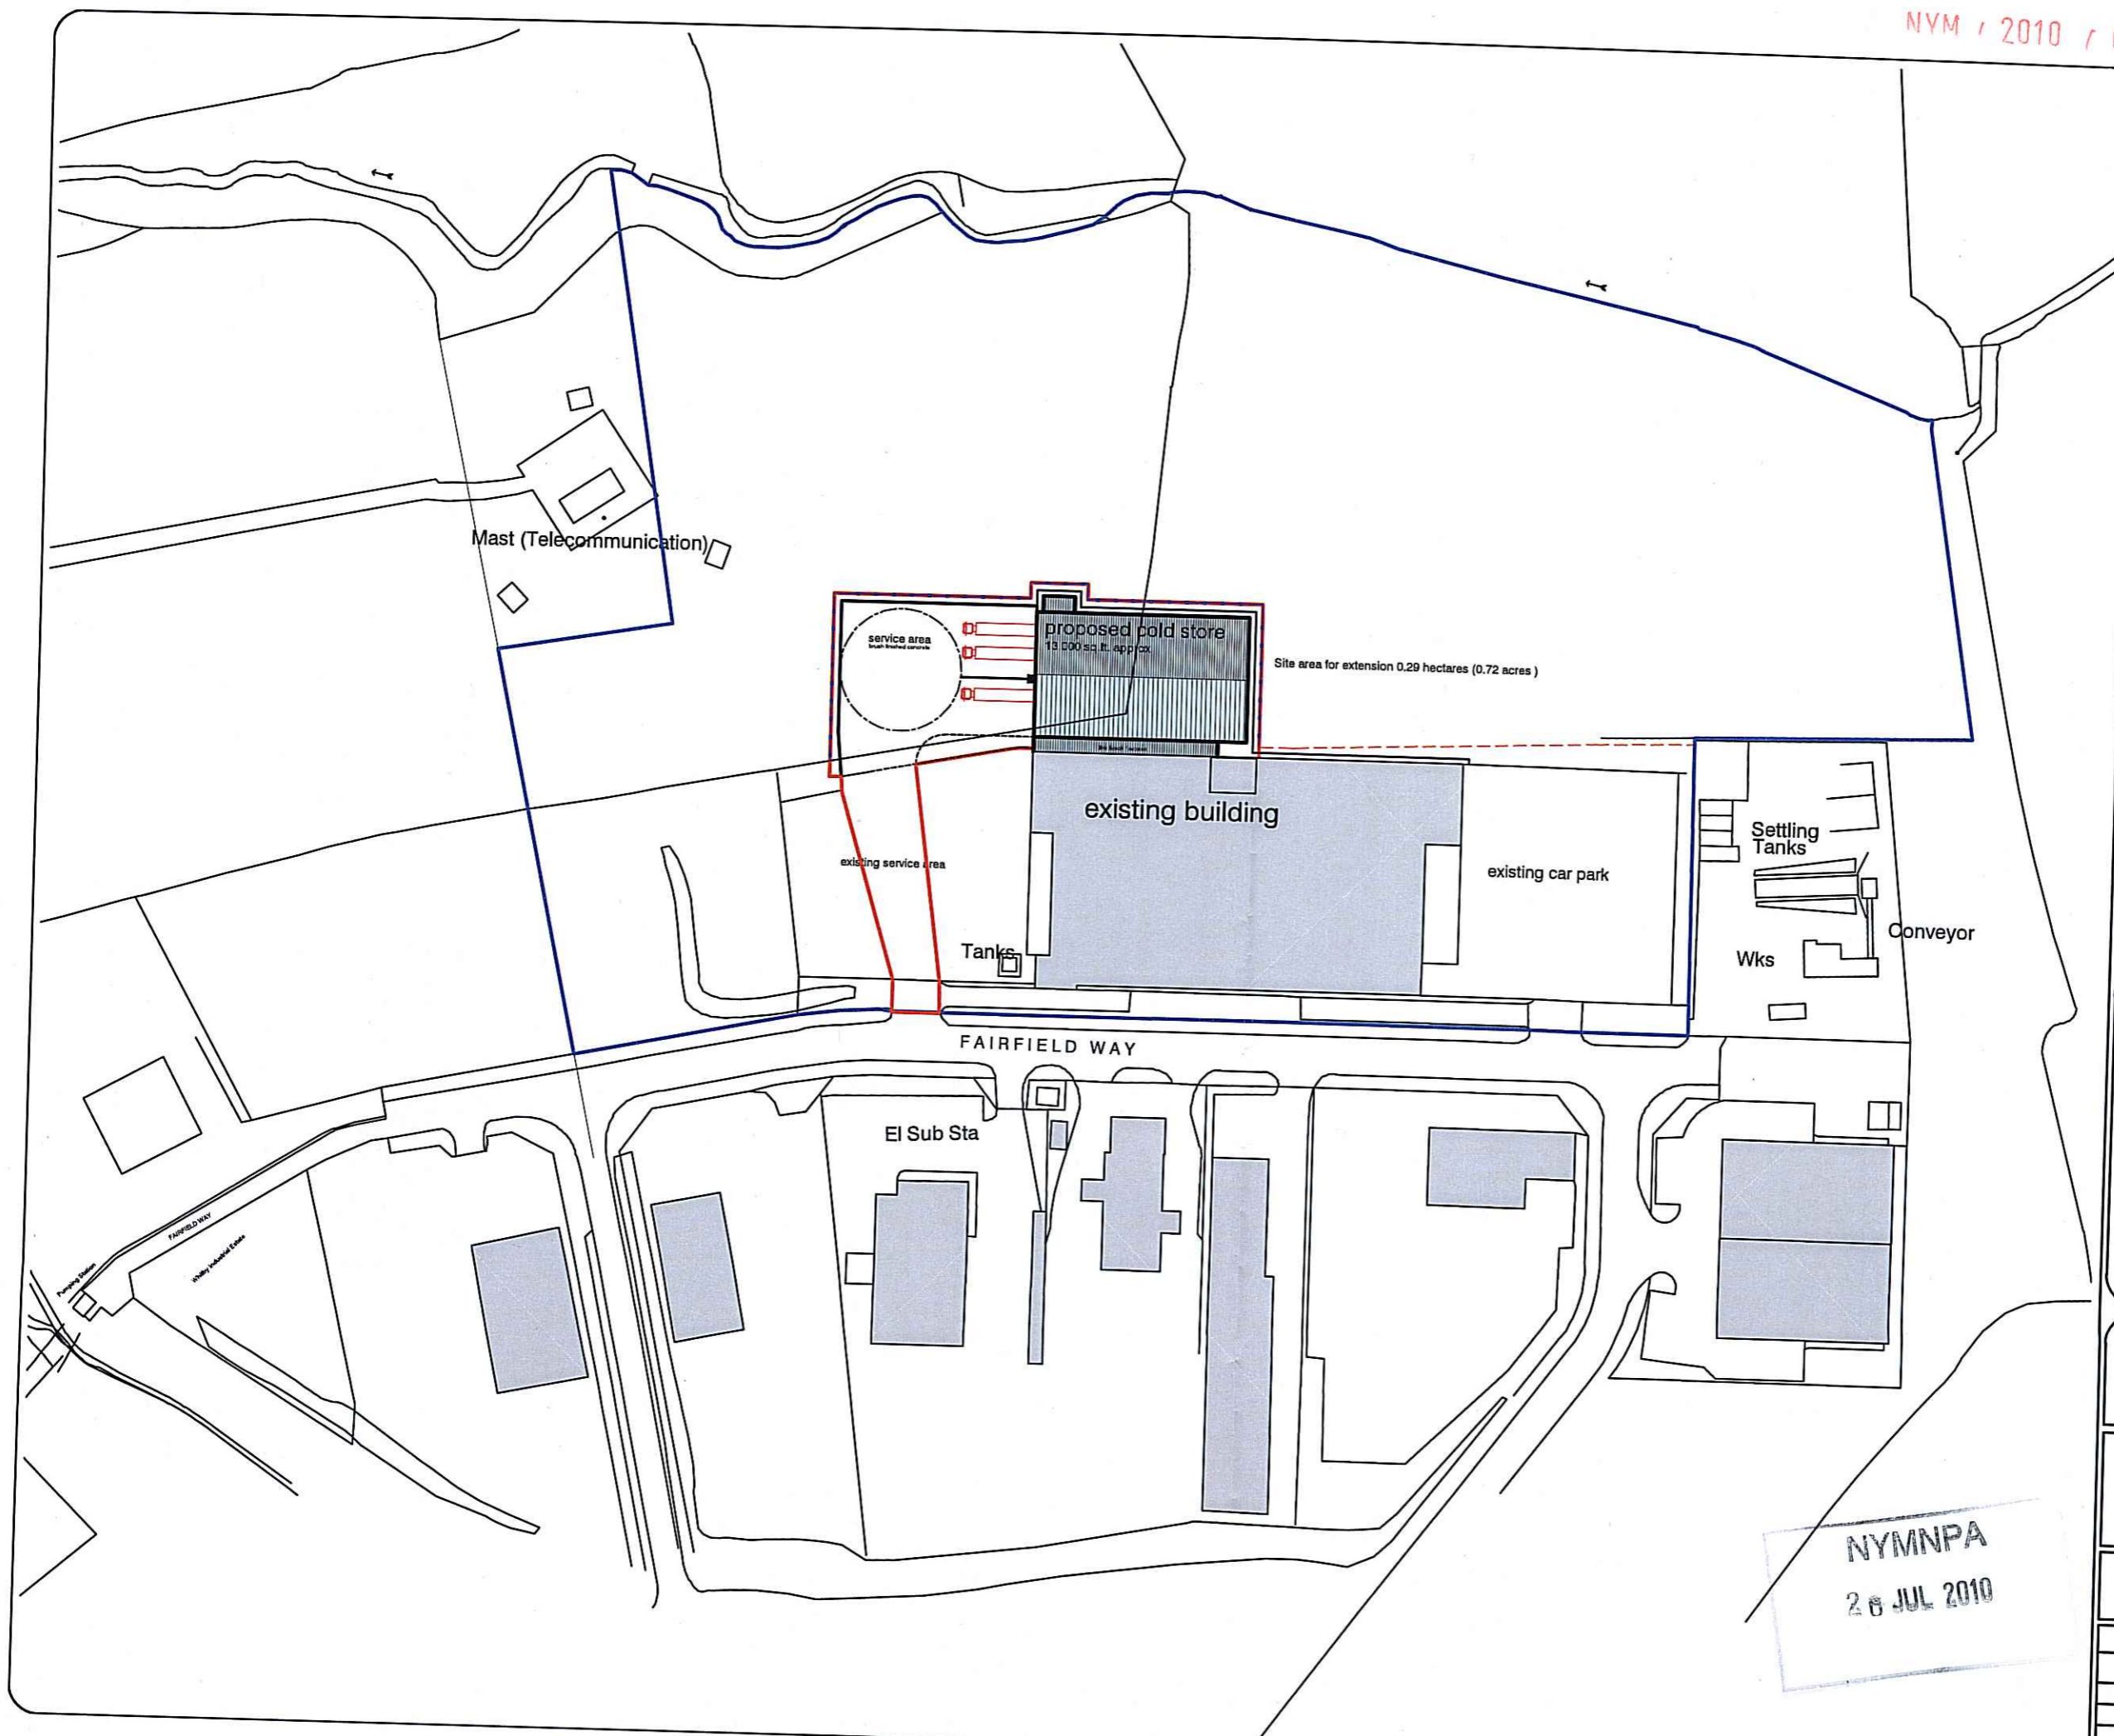




NYMNPA
 26 JUL 2010

COPYRIGHT RESERVED

Notes

NYMNP
2 JUL 2010

all colours subject to client and planning authority approval

-  Hps200 - hamlet - RAL 9002
-  Hps200 - Sargasso
-  Hps200 - Merlin grey
-  Hps200 - albatross - RAL 260 80 05

Revisions

Rev	Date	Description
Rev.A.	Sept.09	Height & position of plant room amended
Rev.B.	Nov.09	Proposed extension mirrored
Rev.C.	July 2010	Building amended to match floor plans

BUILDING MANAGEMENT SERVICES LTD

Huddersfield Road
Elland, West Yorkshire
HX5 9BW
TELEPHONE : ELLAND (01422) 371616
FAX No : (01422) 376717
email : mail@bmselland.com

**Building
Management
Services**

Client

Project

proposed cold store with ancillary
service area
fairfield industrial park, whitby.

Sheet

proposed elevations


Drawn ndj / bdl Date sept.09

Scale 1:125 @ A1


Status

Drawing No. M2590-03


Revision Rev.C.

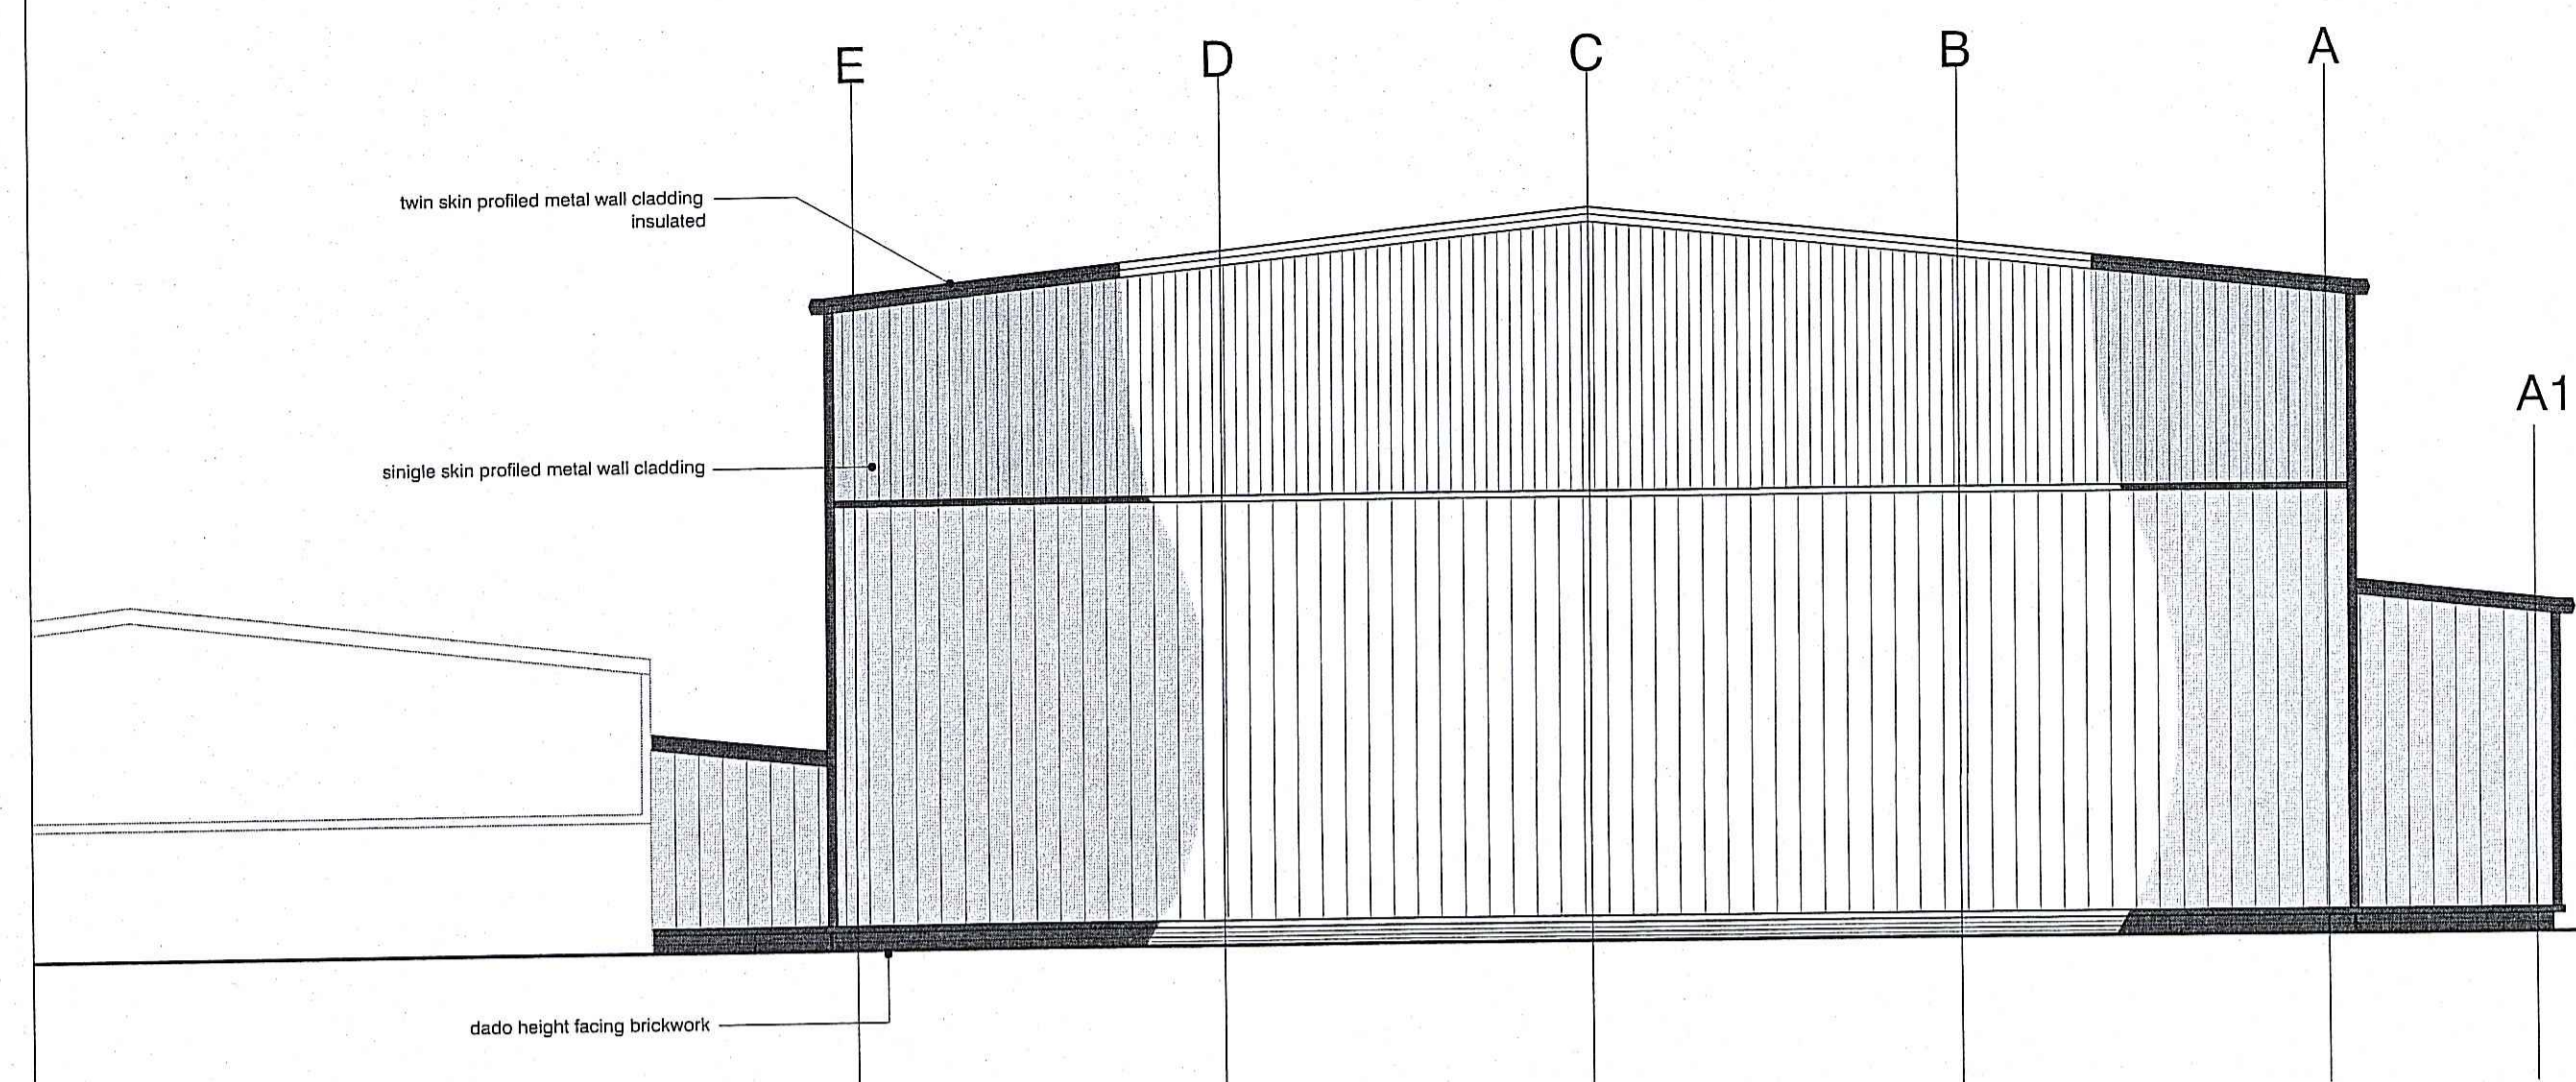


north west elevation

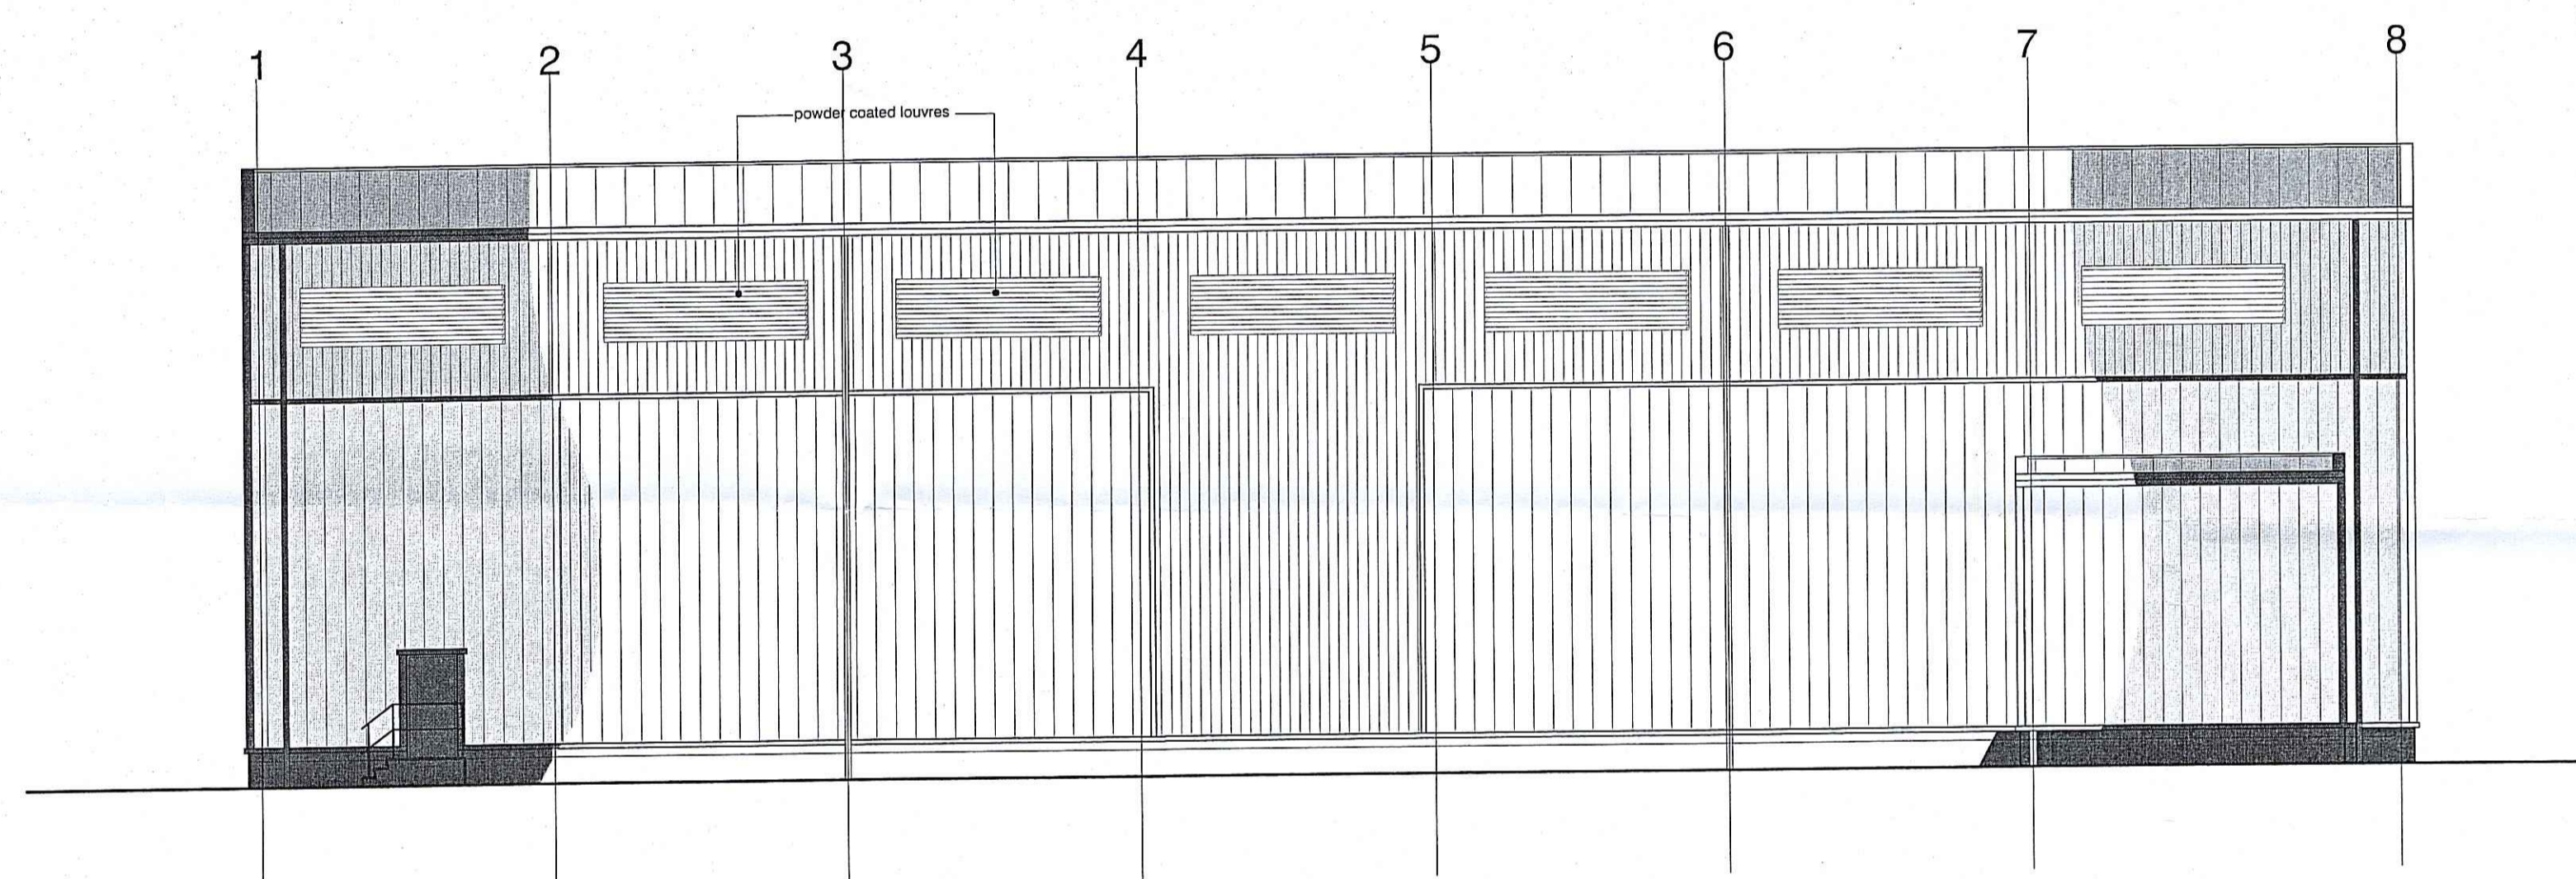

north east elevation

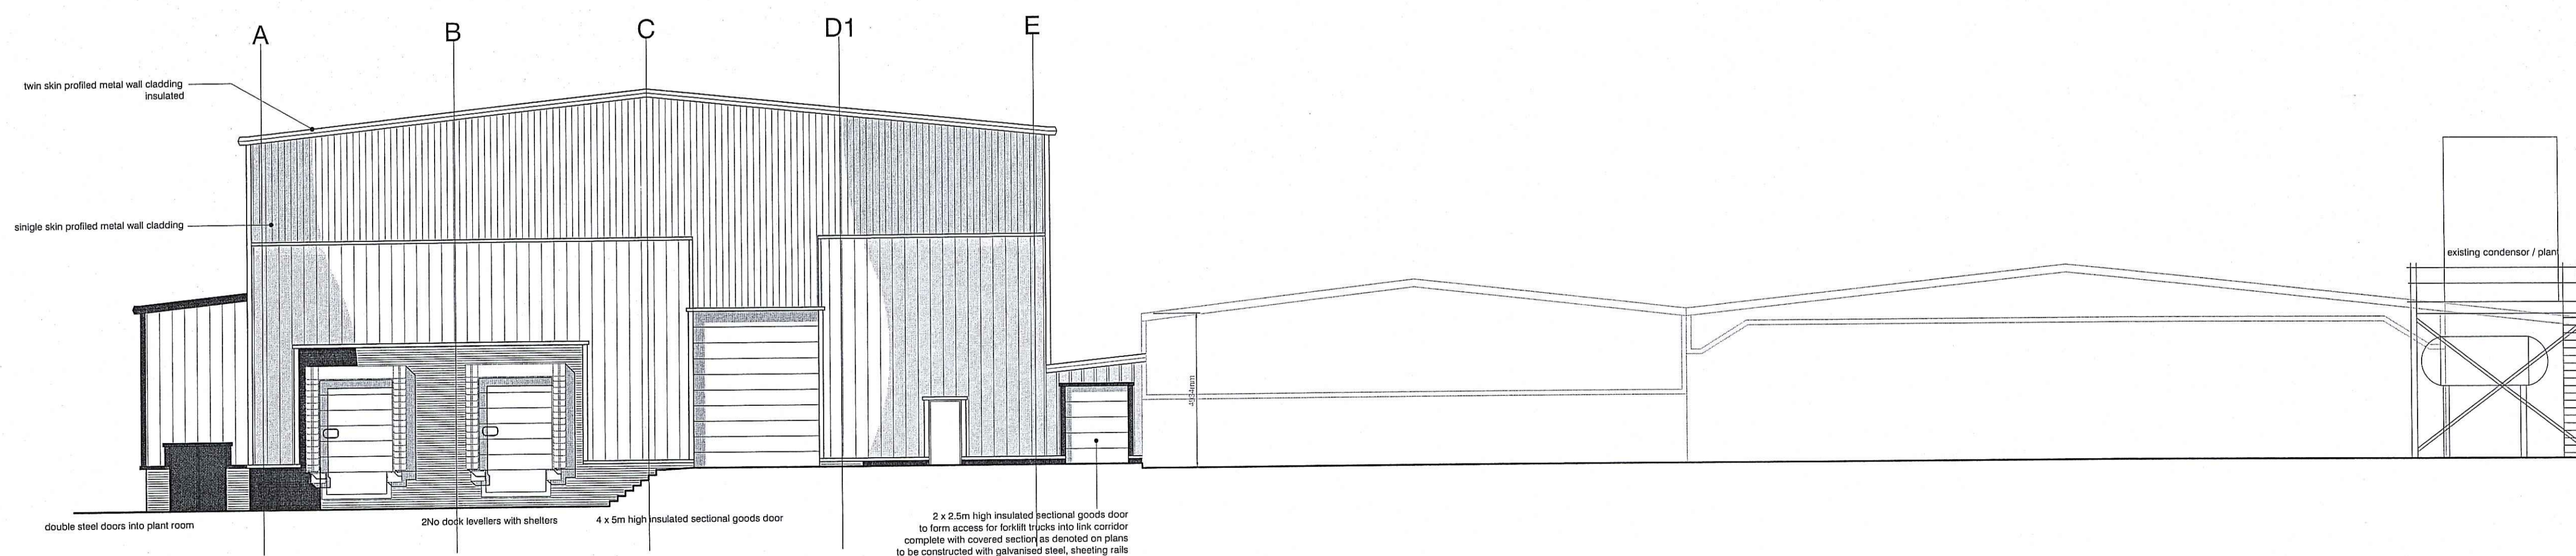

south east elevation

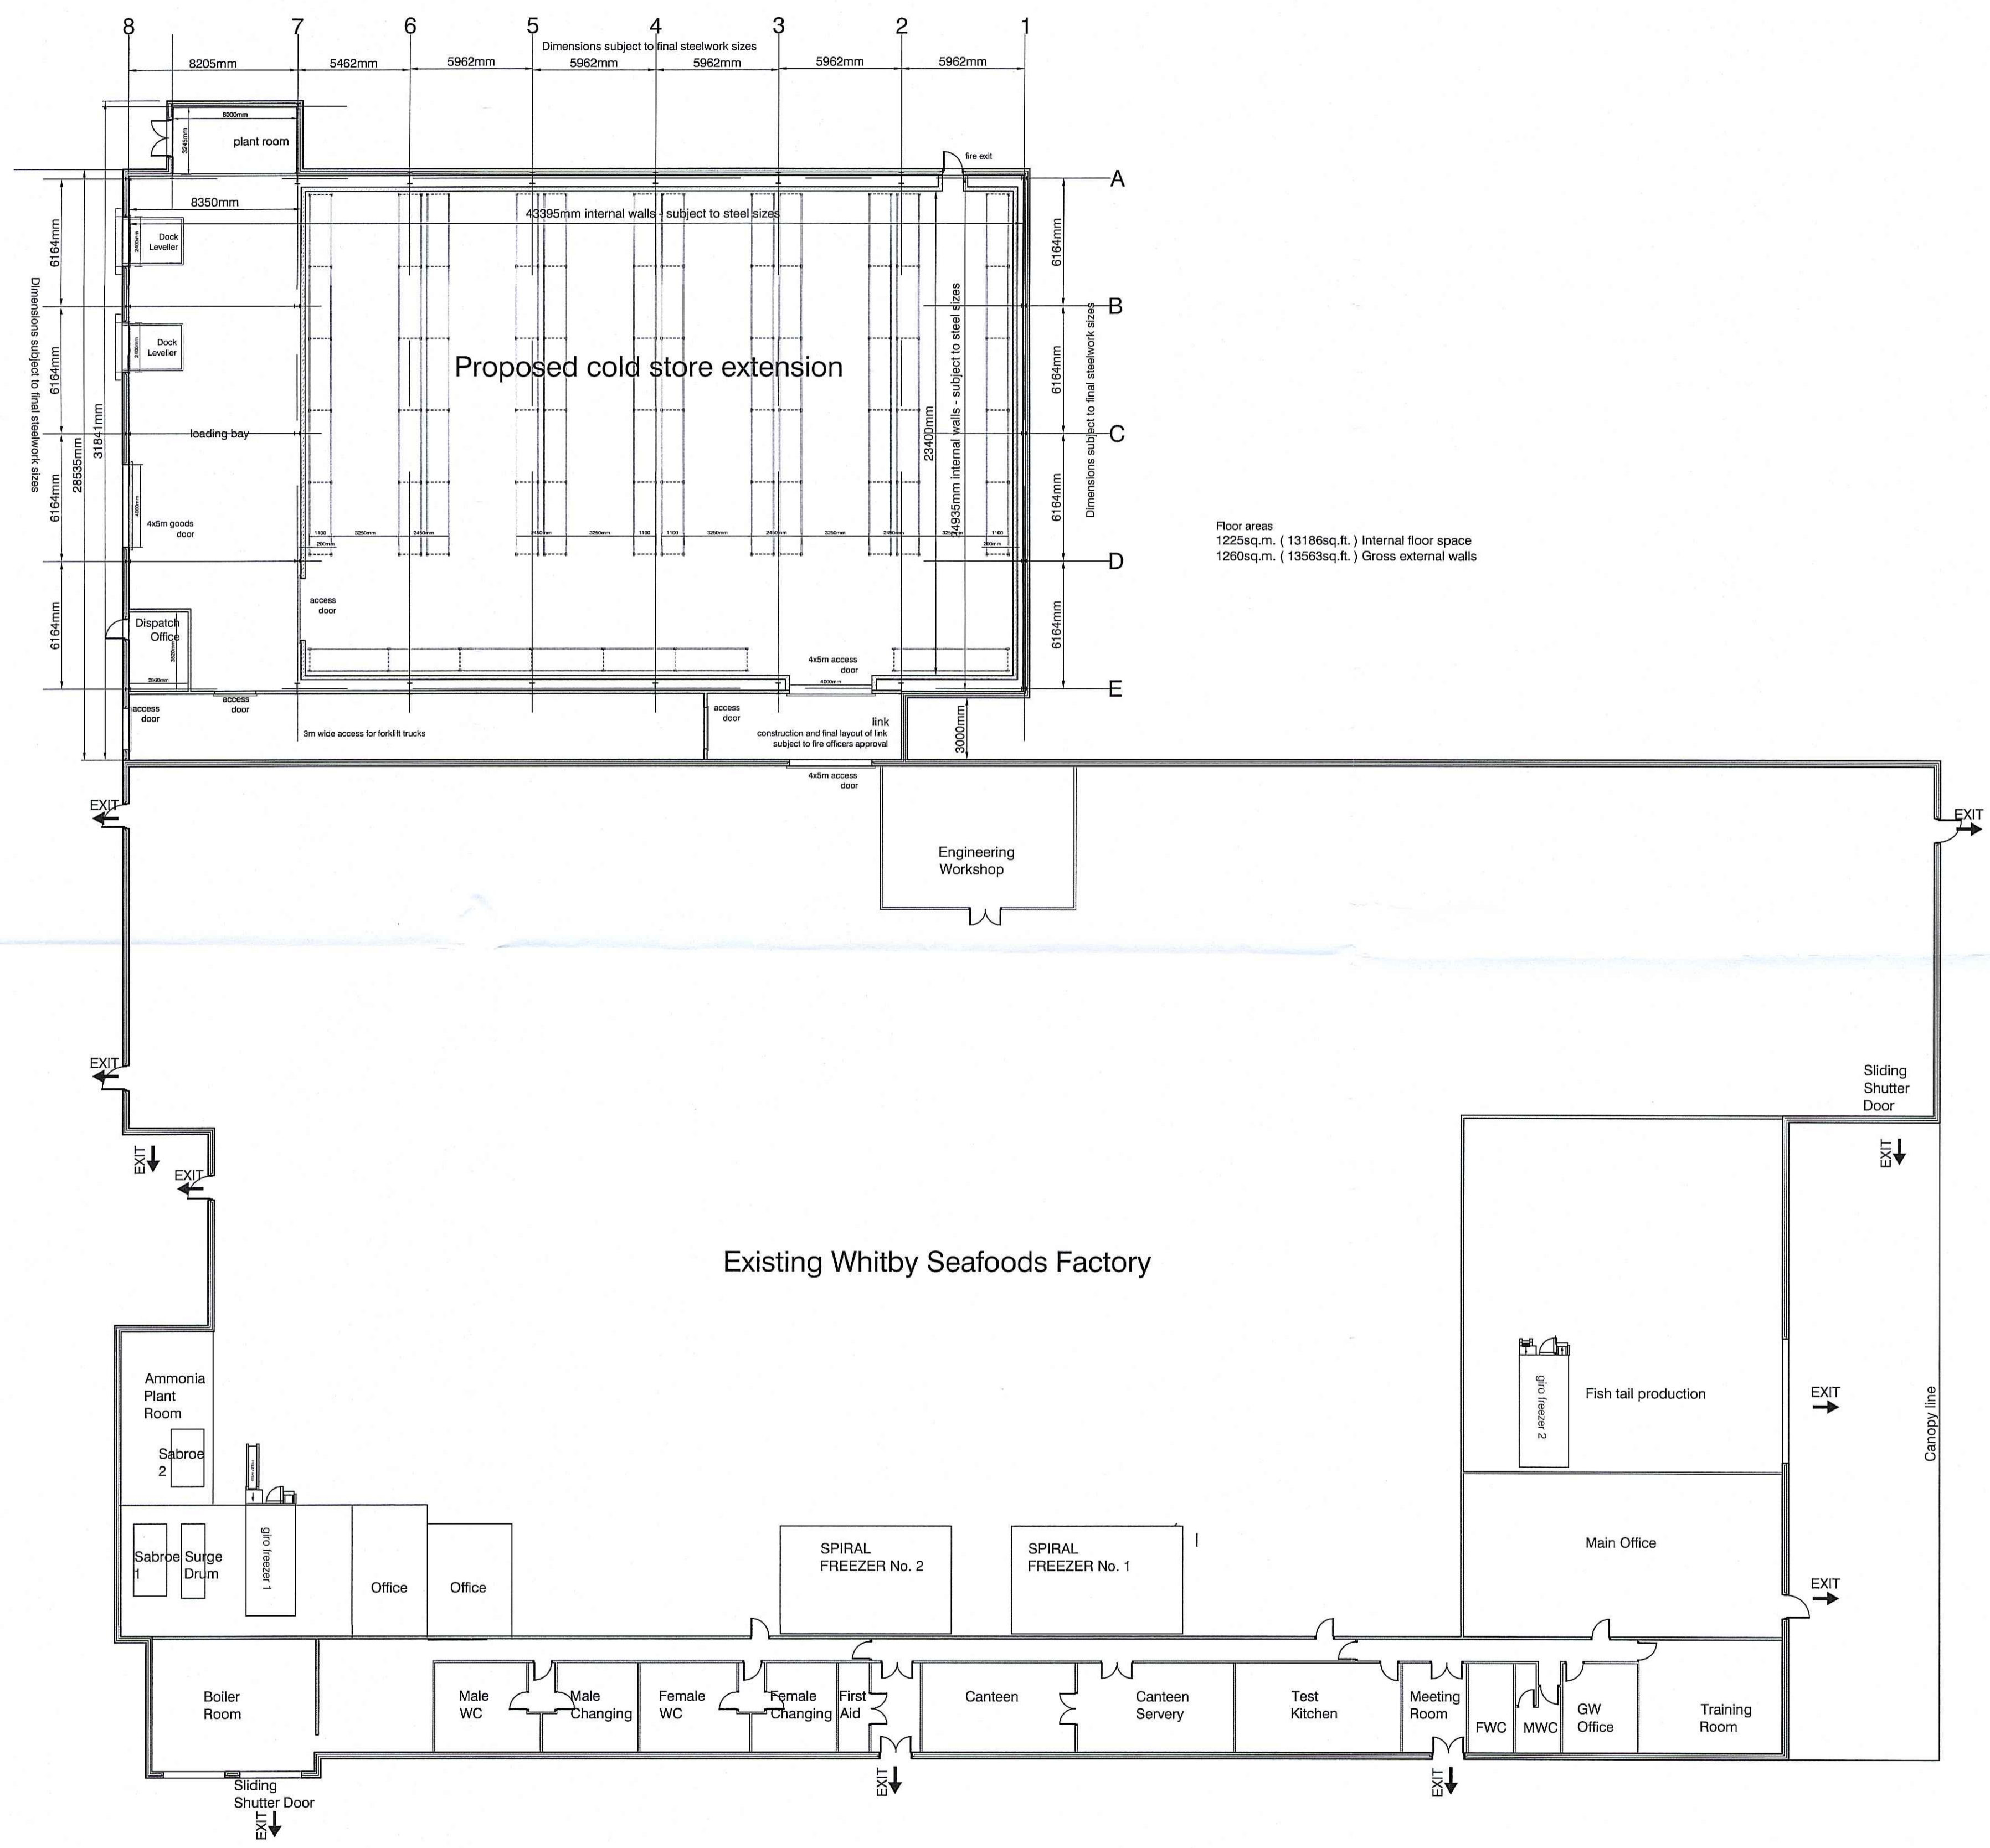

Floor areas
 1225sq.m. (13186sq.ft.) Internal floor space
 1260sq.m. (13563sq.ft.) Gross external walls

Proposed floor plans
 Scale 1:200

COPYRIGHT RESERVED

Notes

THIS DRAWING IS SUBJECT TO A DETAILED BOUNDARY AND LEVEL SURVEY OF THE SITE. IT IS ALSO SUBJECT TO THE APPROVALS AND AGREEMENTS OF ALL THE STATUTORY AUTHORITIES AND UNDERTAKERS, NECESSARY FOR ALL SUPPLIES WAY-LEAVES AND DIVERSIONS, ALL OF WHICH ARE UNKNOWN AT THE TIME OF PREPARING THIS DRAWING. THIS DRAWING IS ALSO SUBJECT TO ALL NECESSARY LOCAL AUTHORITY APPROVALS AND AGREEMENTS

NYMNP
 2 JUL 2010

Revisions

Rev	Date	Description
Rev.A.	Sept.09	Height & position of plant room amended
Rev.B.	Sept.09	Note added to link corridor
Rev.C.	Nov.09	Proposed building mirrored & covered link added
Rev.D.	July.2010	Drawing width updated to suit new racking layout

BUILDING MANAGEMENT SERVICES LTD
 Huddersfield Road
 Elland, West Yorkshire
 HX5 9BW
 TELEPHONE : ELLAND (01422) 371616
 FAX No : (01422) 376717
 email : mail@bmselland.com

**Building
 Management
 Services**

Client




Project

proposed cold store with ancillary service area
 fairfield industrial park, whitby.

Sheet

proposed floorplan

Drawn	ndj / bdl	Date	sept.09
Scale	1:200 @ A1		
Status			
Drawing No.	M2590-02	Revision	Rev.D.

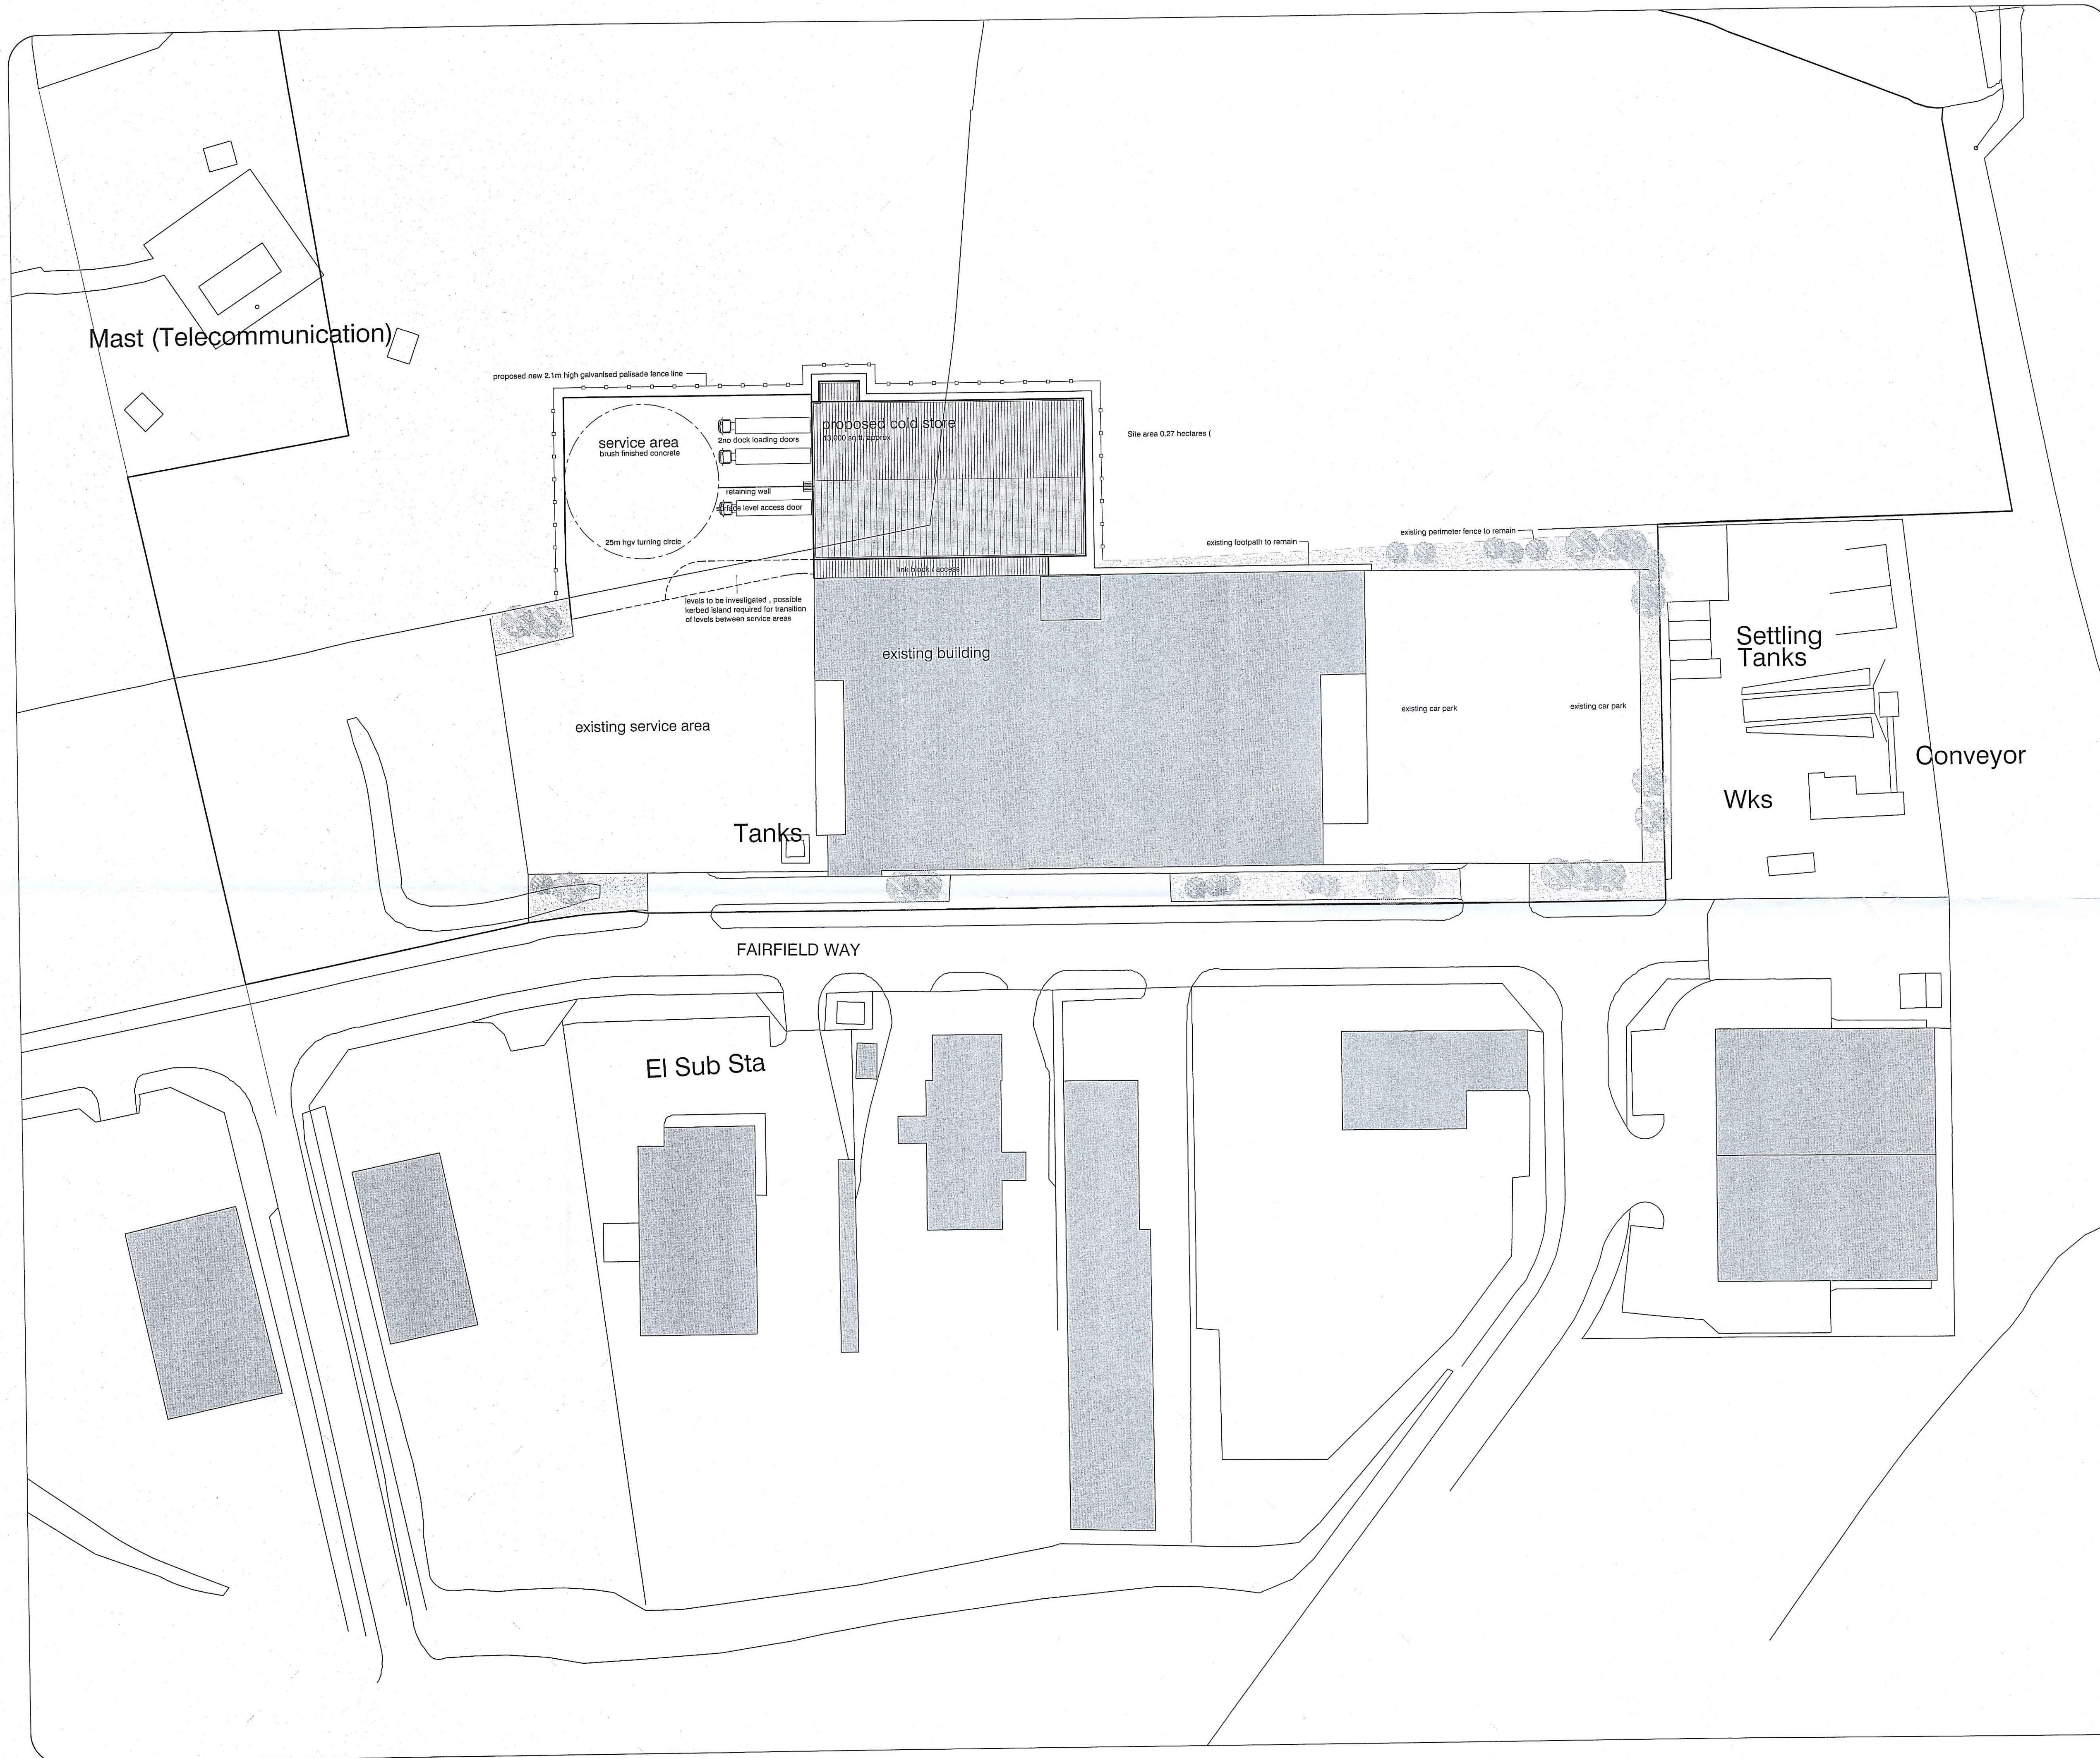

COPYRIGHT RESERVED

Notes
 THIS DRAWING IS SUBJECT TO A DETAILED BOUNDARY AND LEVEL SURVEY OF THE SITE. IT IS ALSO SUBJECT TO THE APPROVALS AND AGREEMENTS OF ALL THE STATUTORY AUTHORITIES AND UNDERTAKERS, NECESSARY FOR ALL SUPPLIES WAYLEAVES AND DIVERSIONS, ALL OF WHICH ARE UNKNOWN AT THE TIME OF PREPARING THIS DRAWING. THIS DRAWING IS ALSO SUBJECT TO ALL NECESSARY LOCAL AUTHORITY APPROVALS AND AGREEMENTS




NYMNP
 2 JUL 2010

Revisions

Rev	Date	Description
Rev.A.	Sep.09	position of plant room amended
Rev.B.	Nov.09	Proposed extension mirrored
Rev.C.	July 2010	Building footprint amended

BUILDING MANAGEMENT SERVICES LTD
 Huddersfield Road
 Elland, West Yorkshire
 HX5 9BW
 TELEPHONE : ELLAND (01422) 371616
 FAX No : (01422) 376717
 email : mail@bmselland.com

Building Management Services

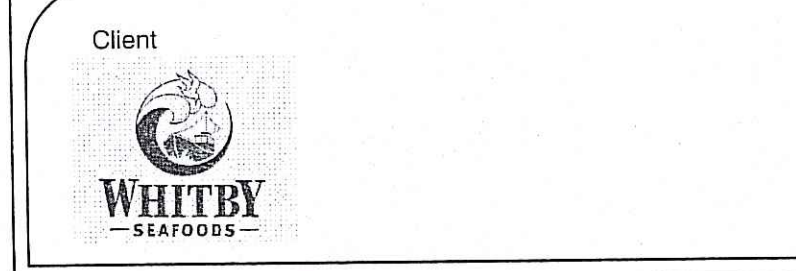

Client
 Project
 proposed cold store with ancillary service area
 fairfield industrial park, whitby

Sheet
 proposed site plan

Drawn	ndj/bdl	Date	sept.09
Scale	1:500 @ A1		
Status			
Drawing No.	M2590-01	Revision	Rev.C.