




NYMNP
21 JAN 2011

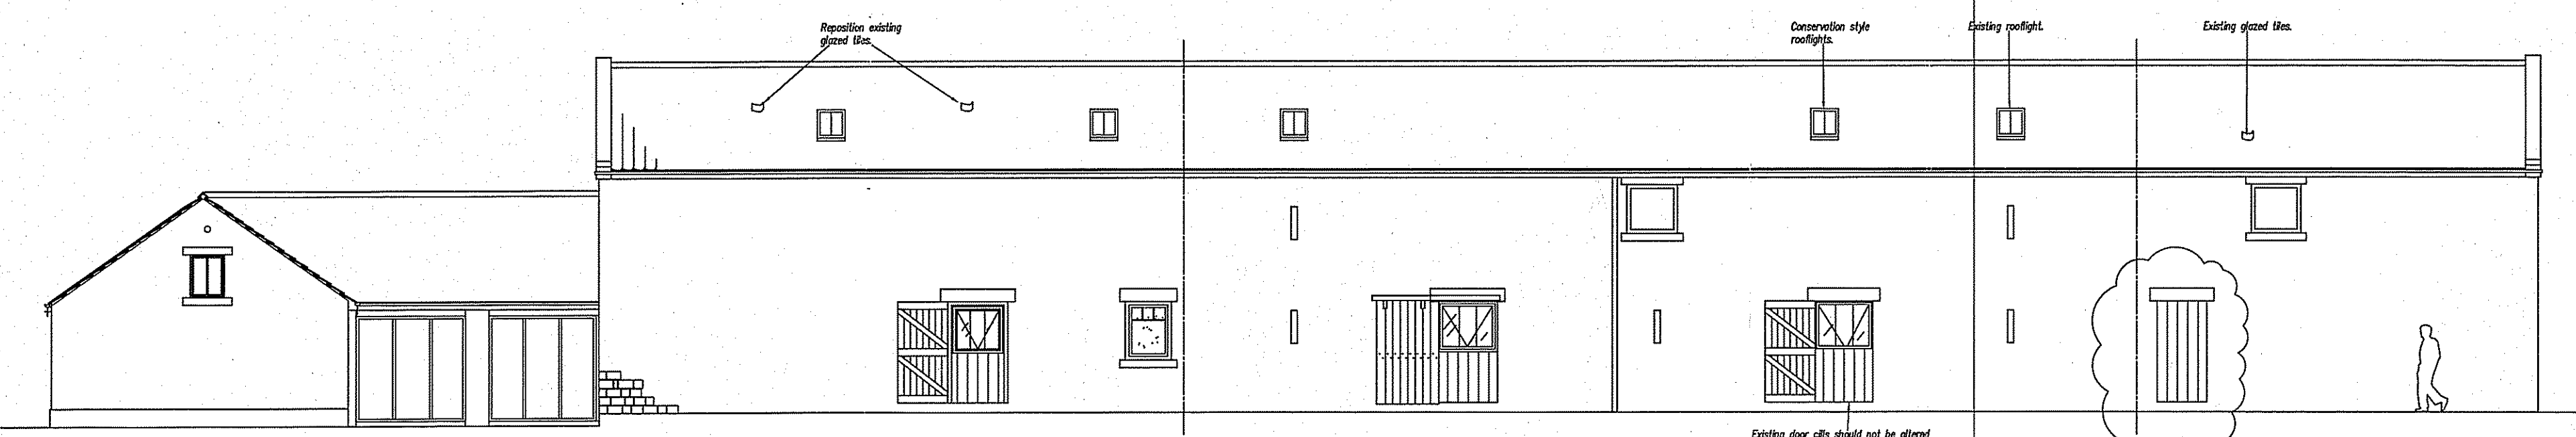


South Elevation

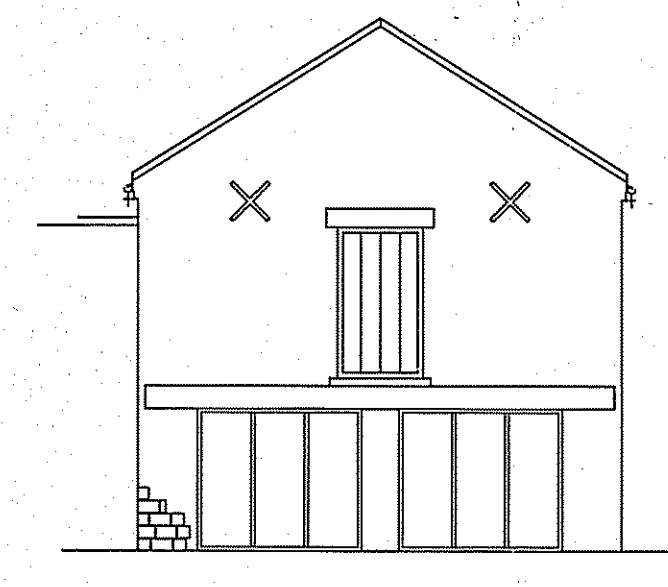


East Elevation

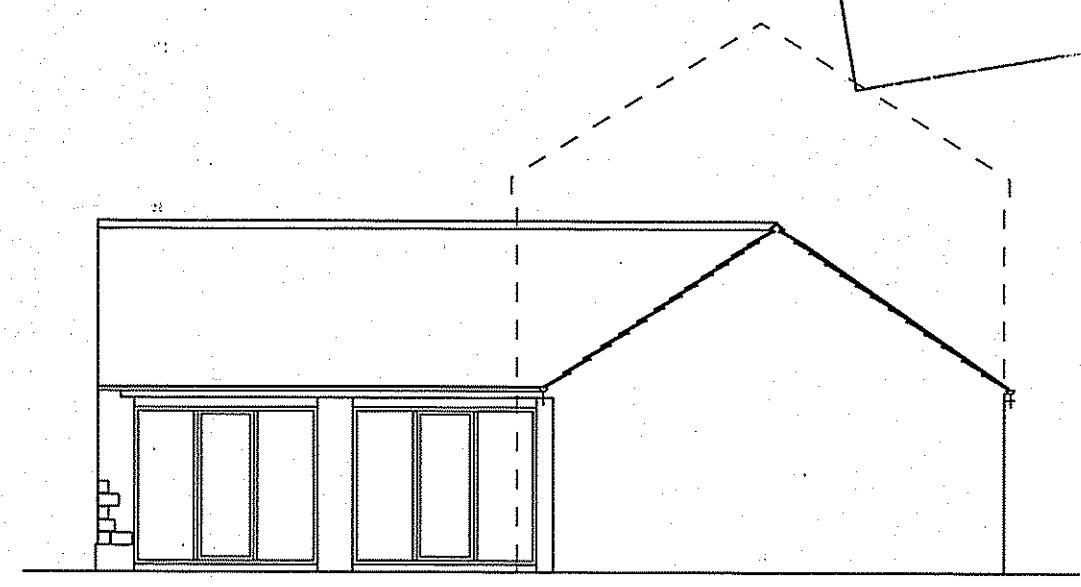


East Elevation (A)

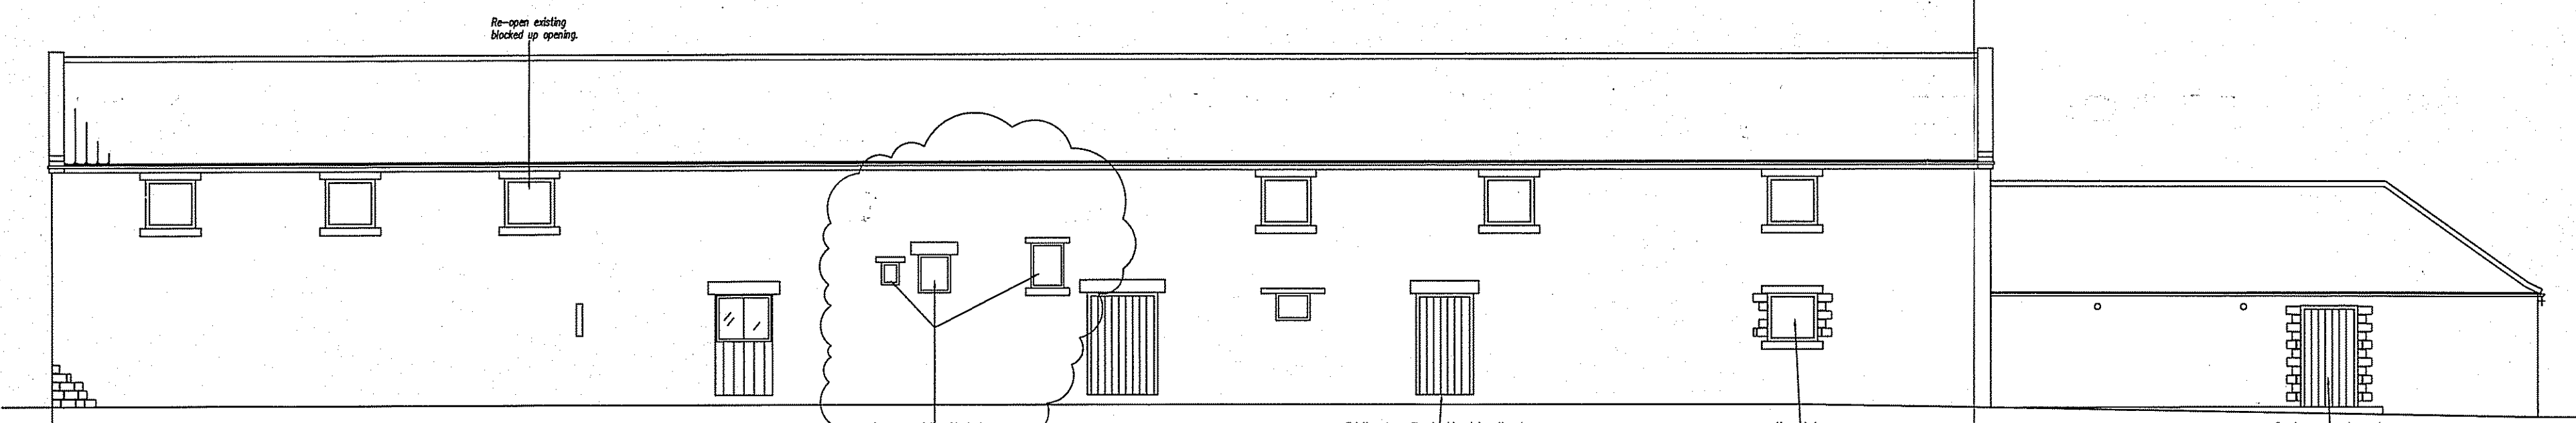

North Elevation

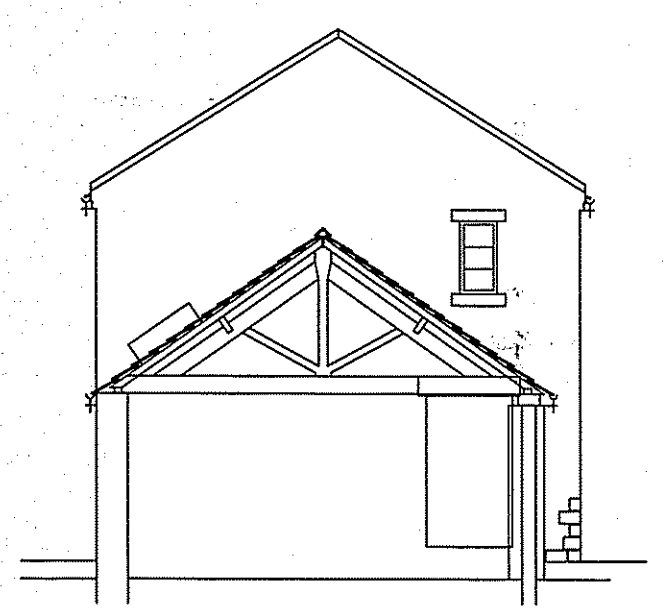


West Elevation (B)

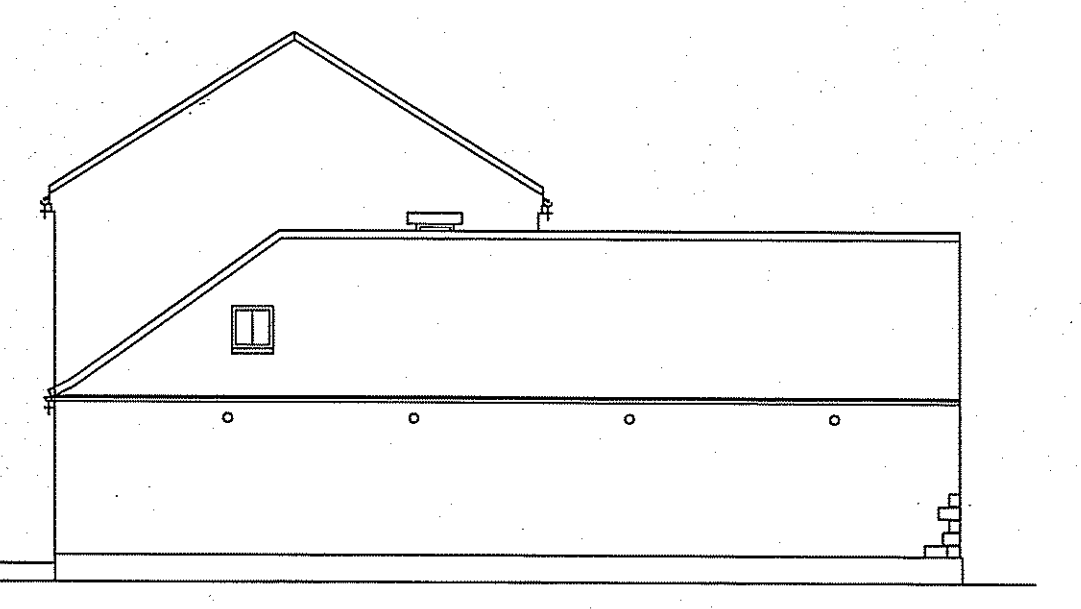


West Elevation


**DRAFT
PLAN**

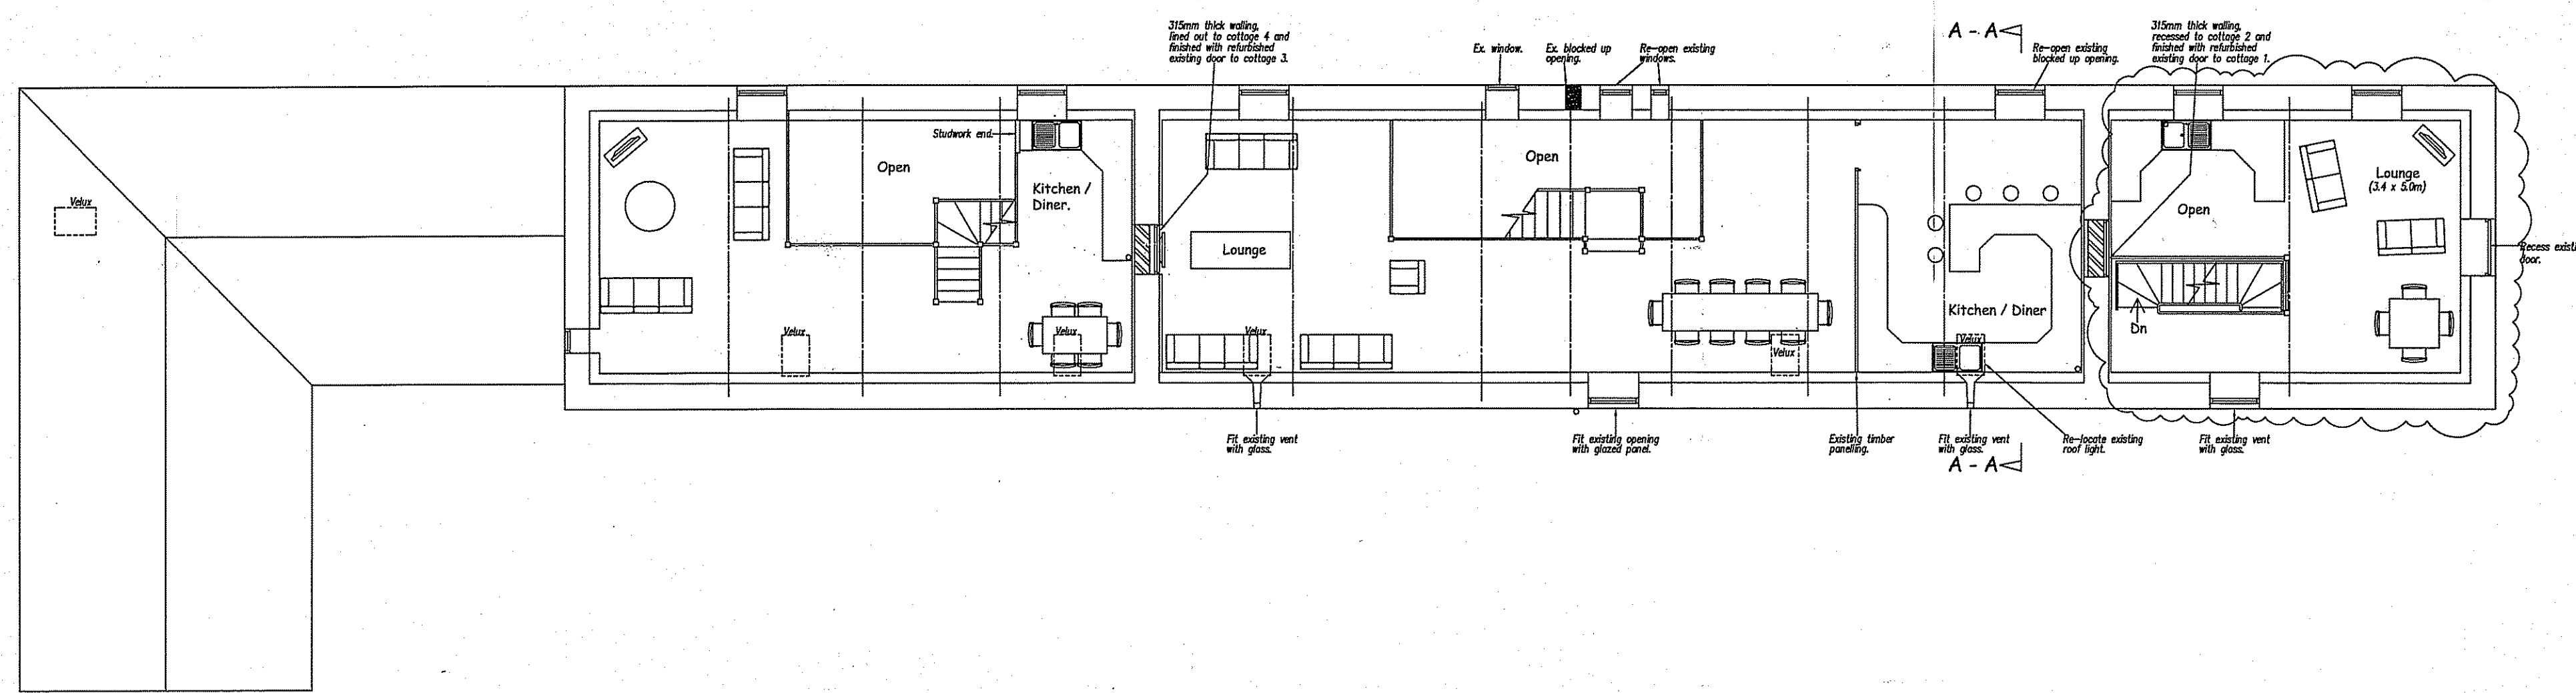

First Floor Plan

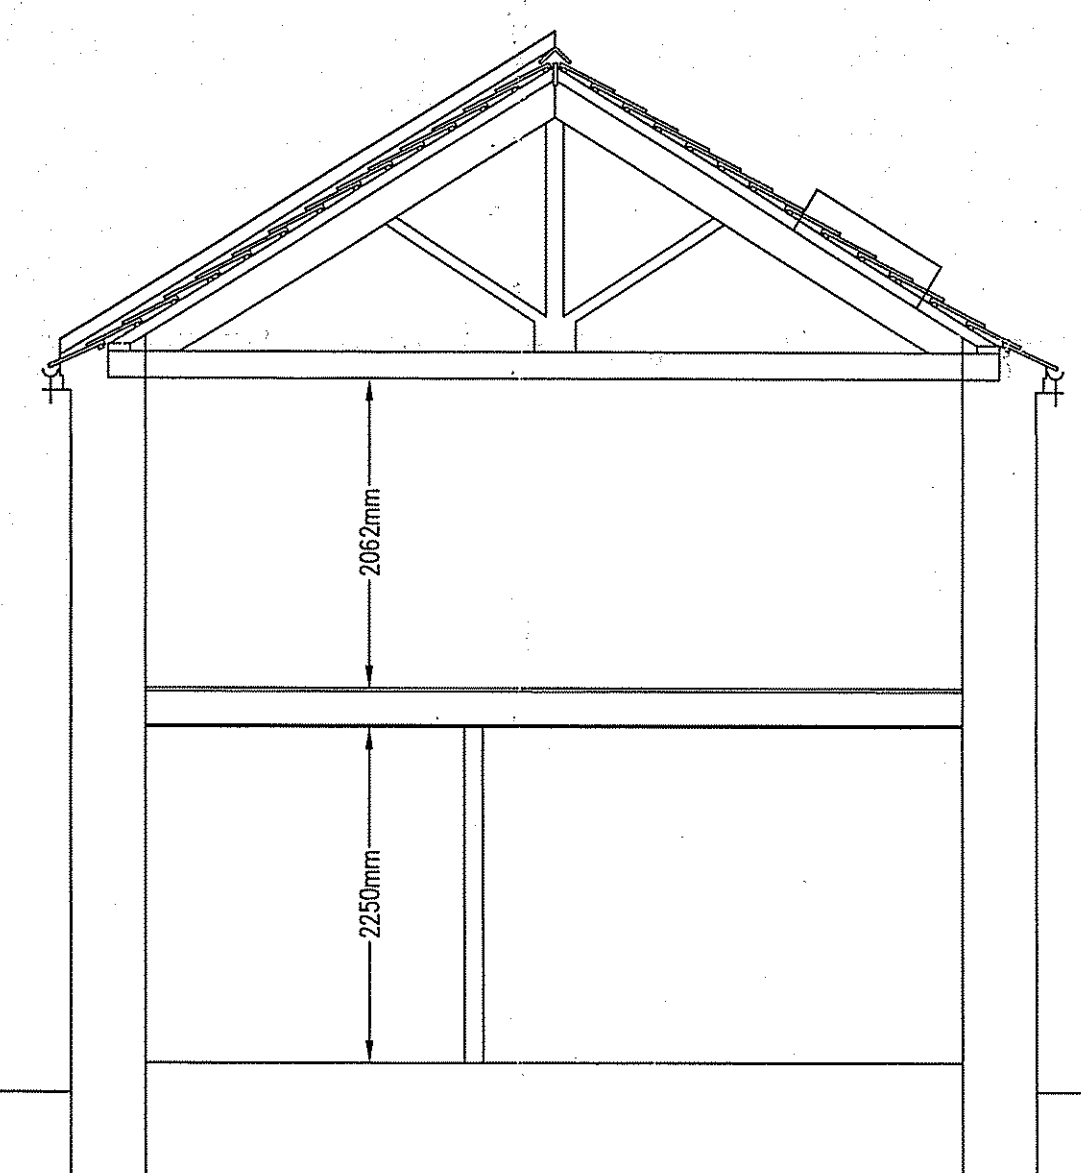

Section A - A

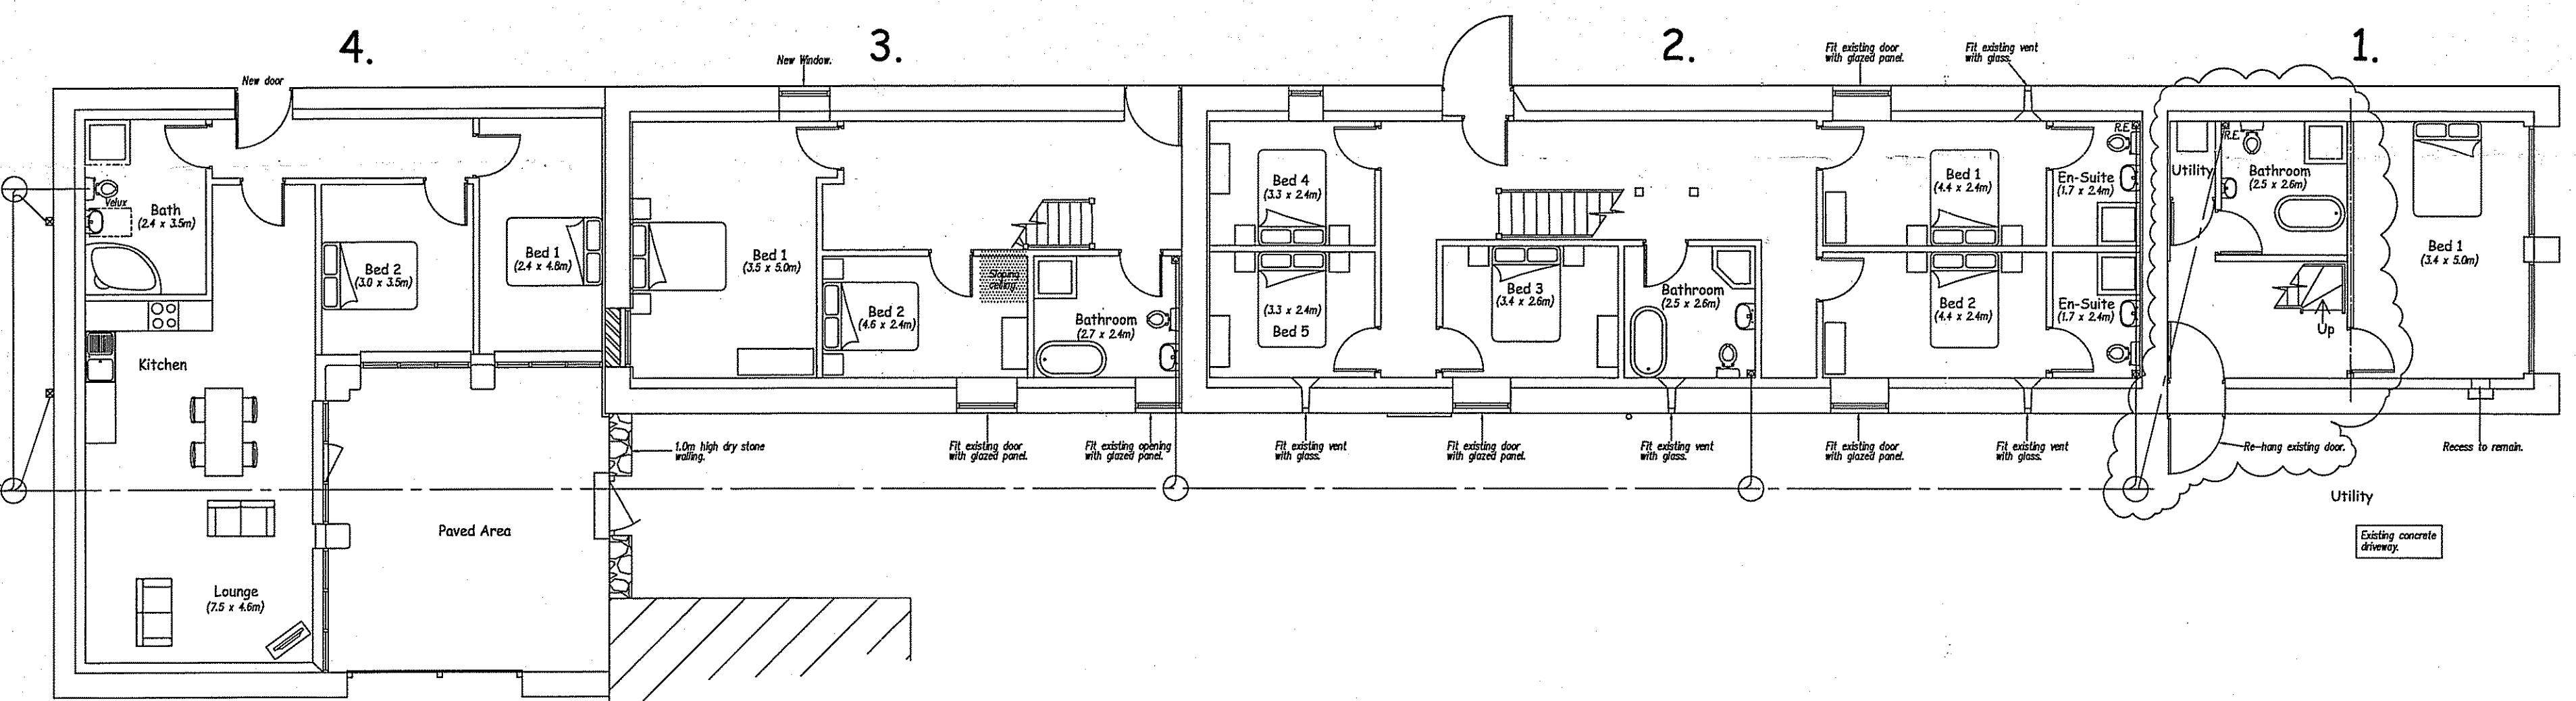

Ground Floor Plan

H	20.01.11	Further revisions following Beth Davies comments
G	19.11.10	Comments following discussion with planner.
F	06.08.10	Clients revisions.
E	28.07.10	Drawing updated.
D	17.07.10	Drawing updated.
C	05.07.10	Clients revisions.
B	22.01.10	Clients revisions.
A	23.12.09	Clients revisions.

Dixon Associates
Building Consultants, Surveyors & Technical Services

SOUTHLANDS,
73 CARDIGAN ROAD,
BRIDLINGTON,
EAST YORKSHIRE
YO15 3JU

© COPYRIGHT
Telephone/Fax: (01262) 603 501
Email: DixonAssociates@dixonsnet.com

Client
Mr & Mrs J & M Shepard

Location
**Thirley Cotes Farm
Harwood Dale
Scarborough
North Yorkshire**

Drawing Title
Proposed Barn 1
AMENDED
Notes

Scale	1:50 & 1:100	
Date	20/10/09	Drawn By CR
Client	PD	TP
Copy To	BR	Builder
File		
Drawing No.	0909X	Rev. H