




Front Elevation

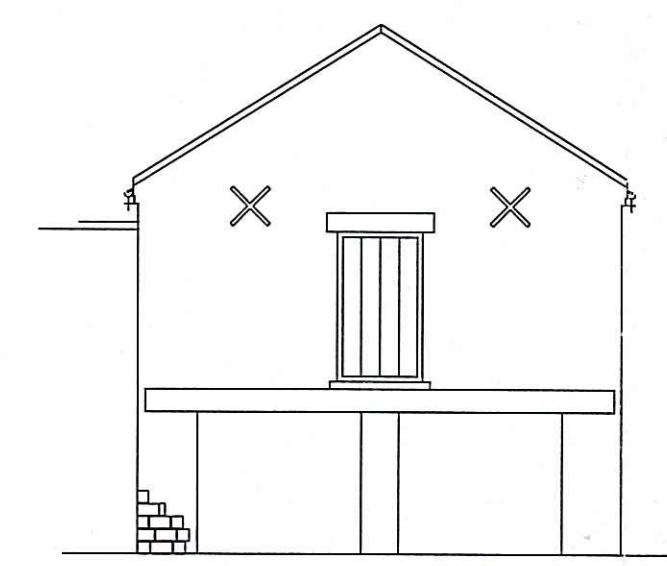


Side Elevation

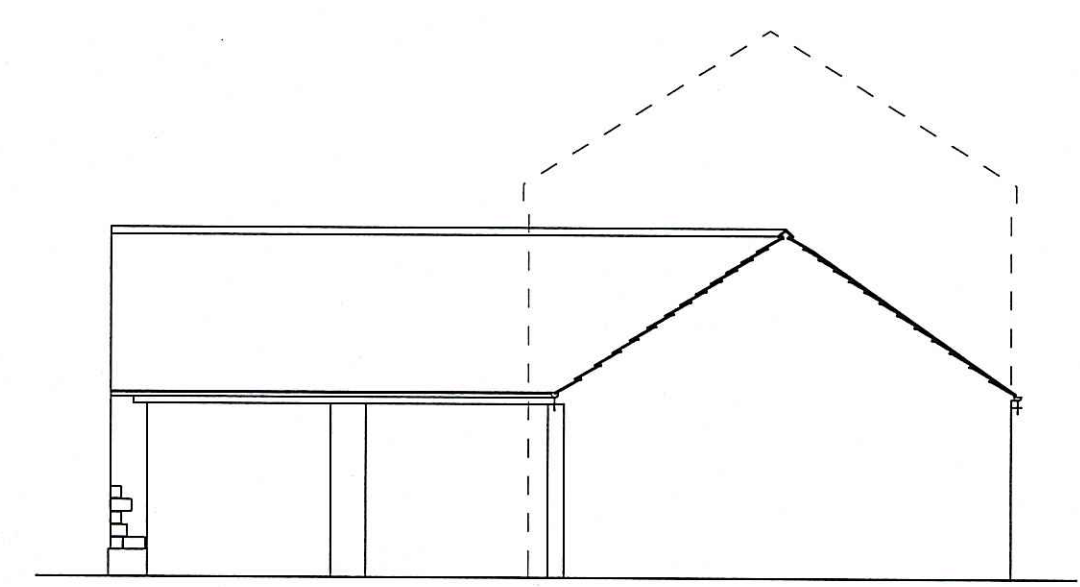


Elevation (A)

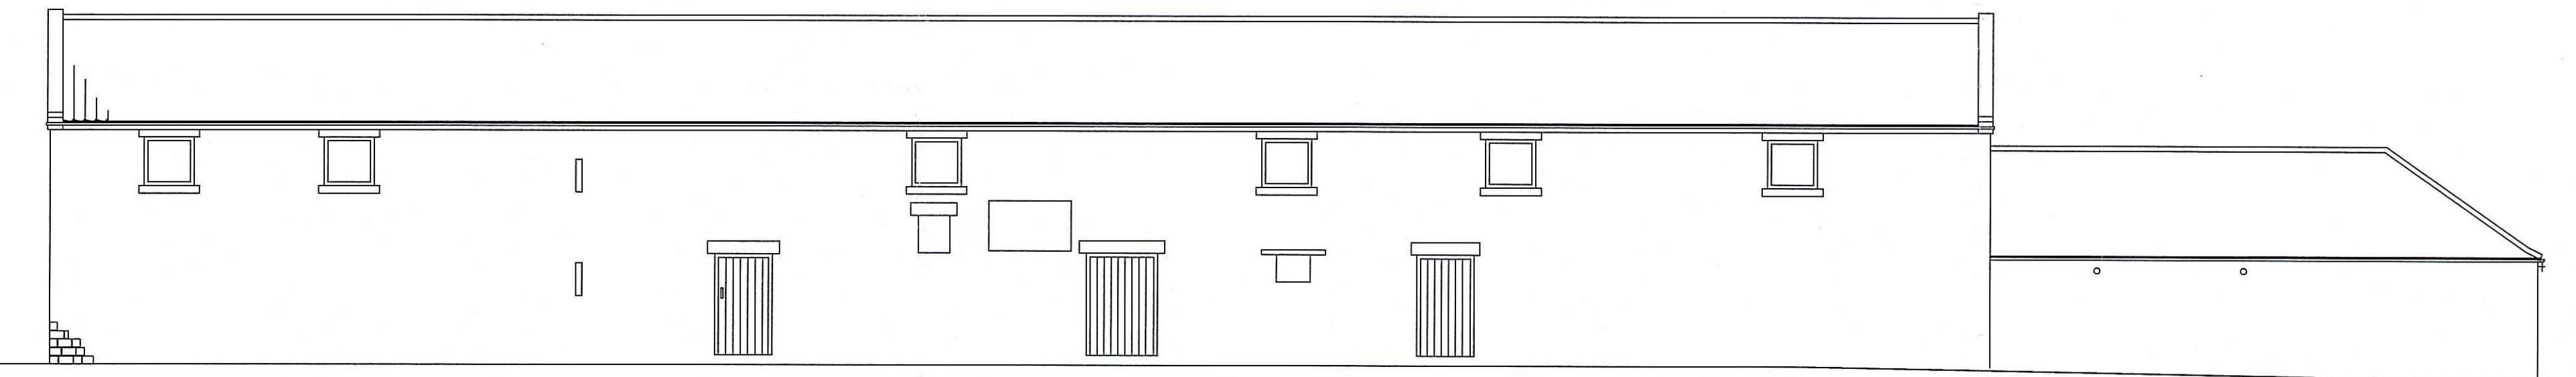


Rear Elevation

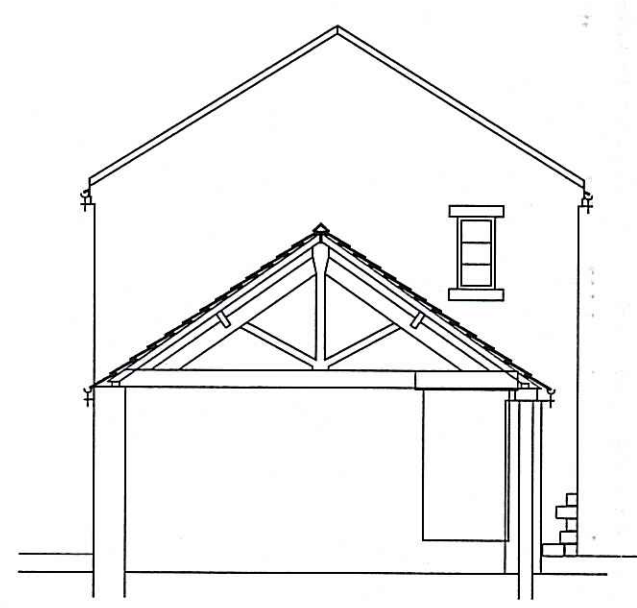

Elevation (B)

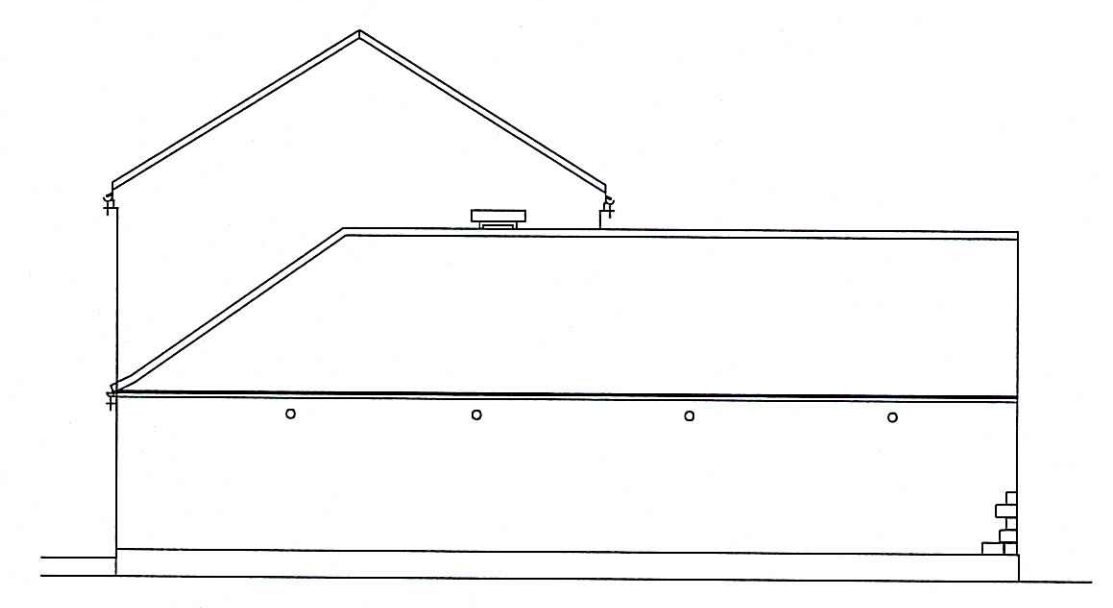


Side Elevation

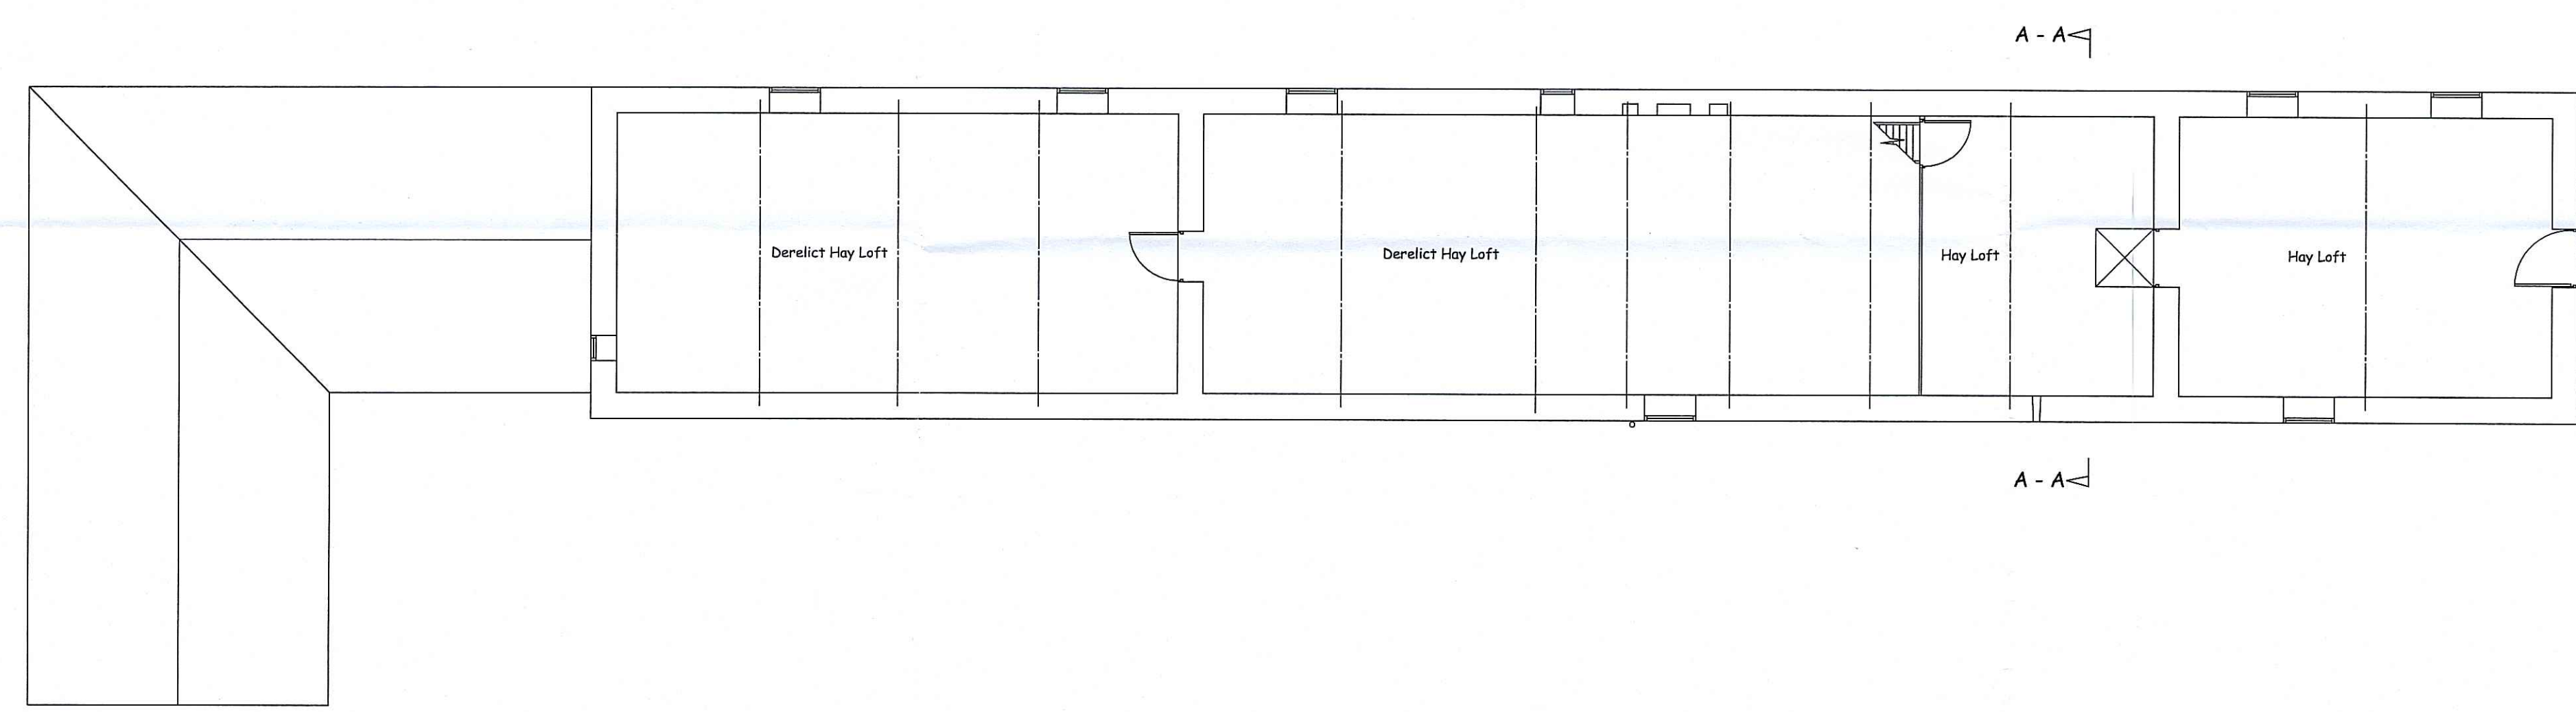

First Floor Plan

NYMNP
16 AUG 2010

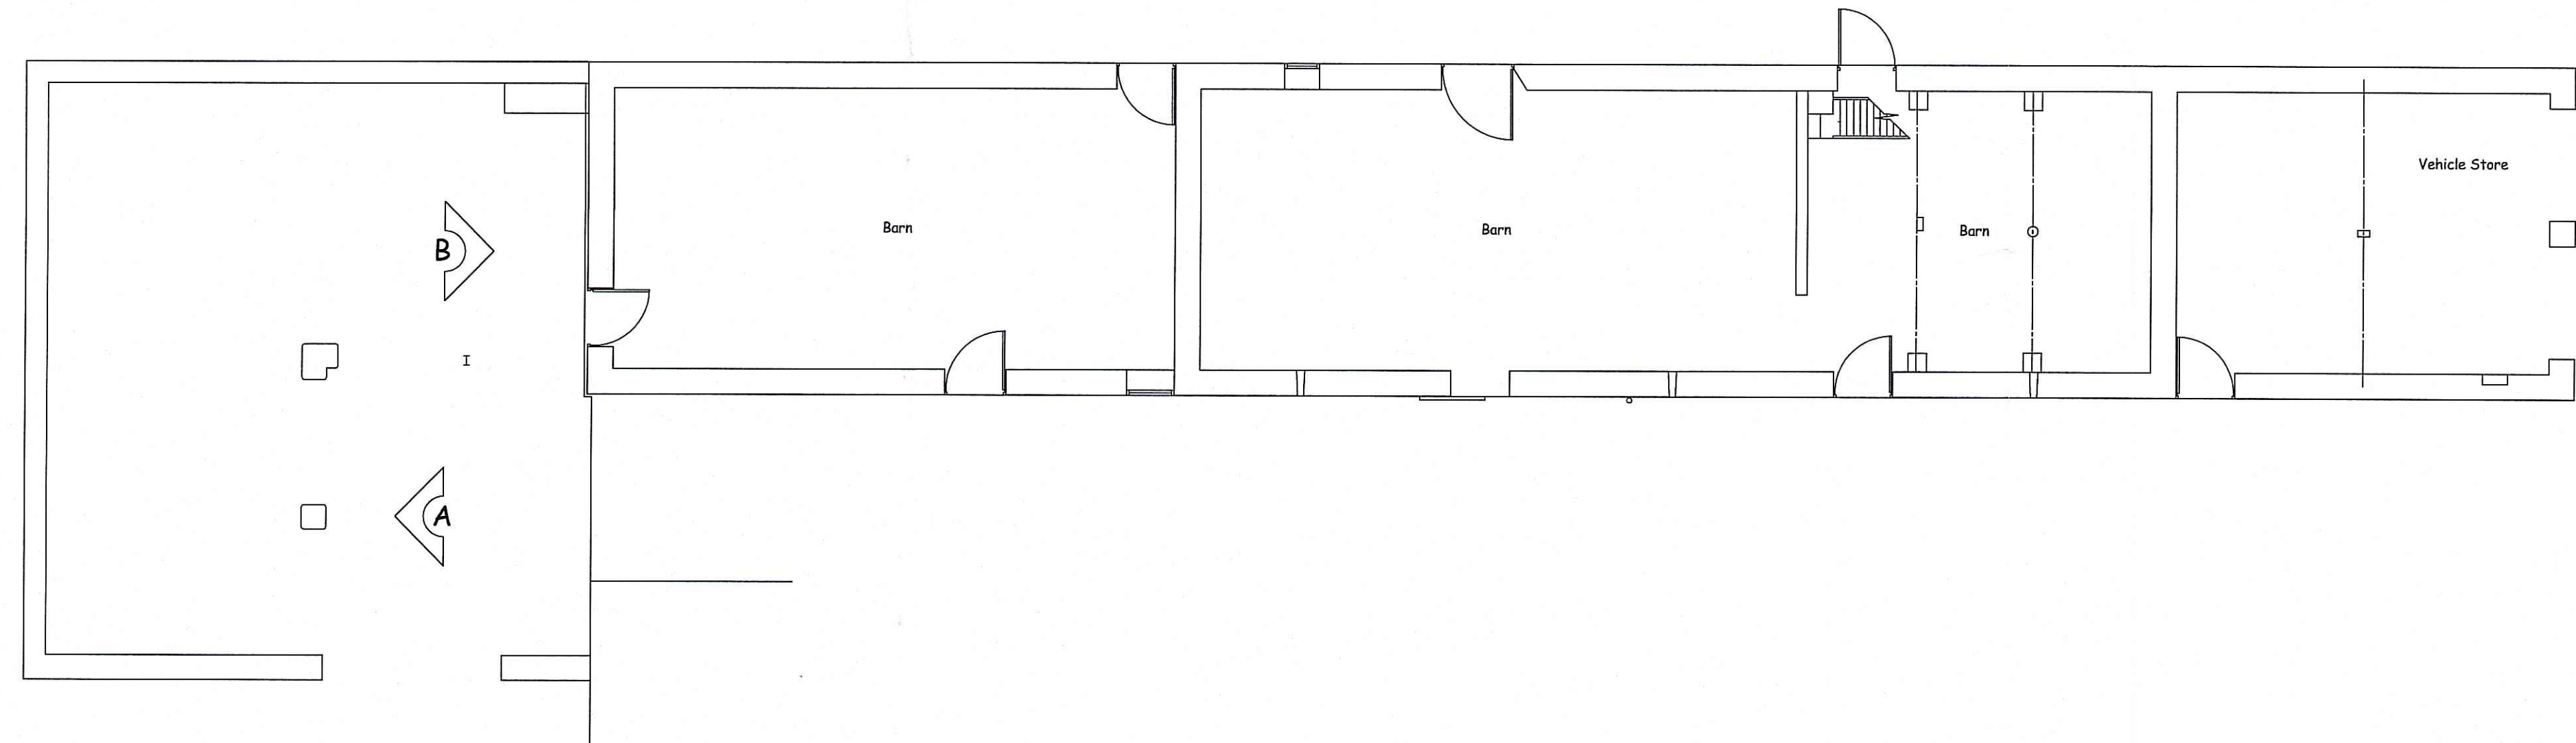


Ground Floor Plan


Dixon Associates Building Consultants, Surveyors & Technical Services	
SOUTHLANDS, 73 CARDIGAN ROAD, BRIDLINGTON, EAST YORKSHIRE YO15 3JU Telephone/Fax: (01262) 603 501 Email: DixonAssociates@btinternet.com	
© COPYRIGHT	
Client Mr & Mrs J & M Shepherd	
Location Thirley Cotes Farm Harwood Dale Scarborough North Yorkshire	
Drawing Title Existing Barn 1	
Scale 1:50 & 1:100	
Date 15/10/09	Drawn By CR
Client PD	TP Copy To BR Builder File
Drawing No. 0909X	Rev. 1

NYMNP
16 AUG 2010


Building 2 (The Cart Shed)

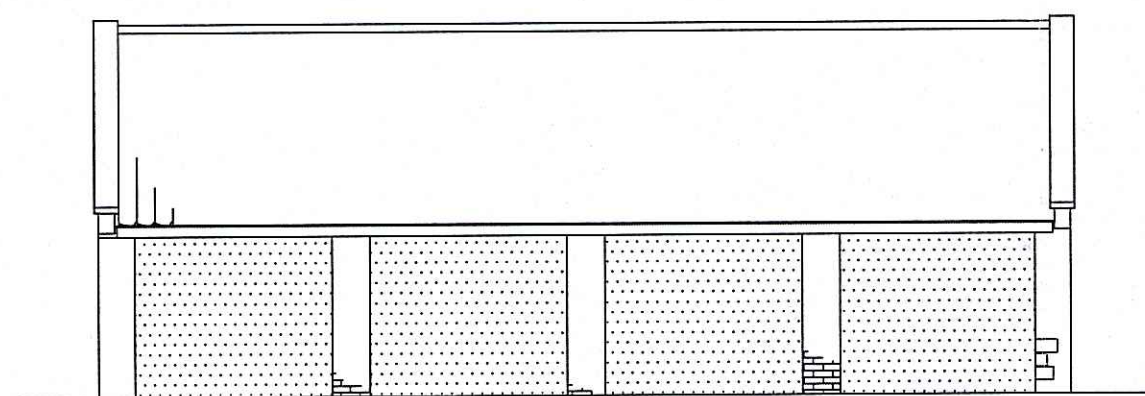


Front Elevation

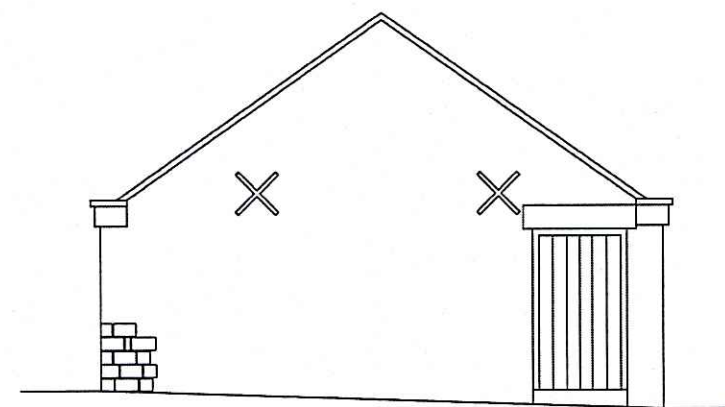

Side Elevation

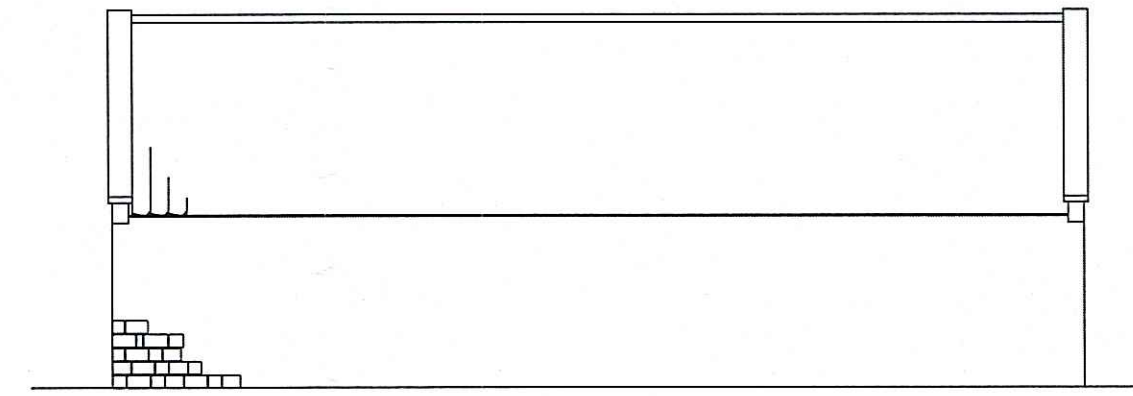


Rear Elevation

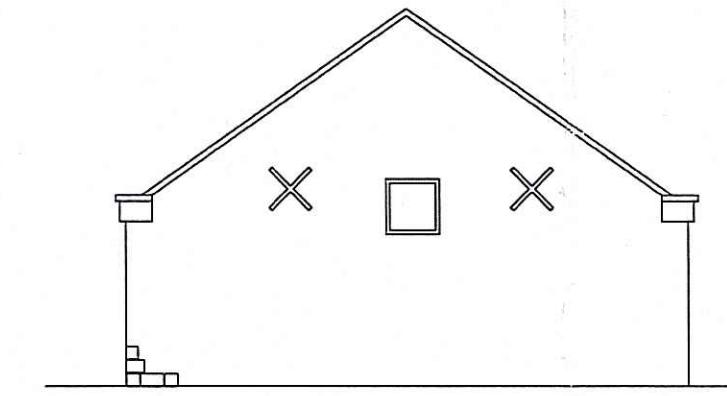


Side Elevation

C-C

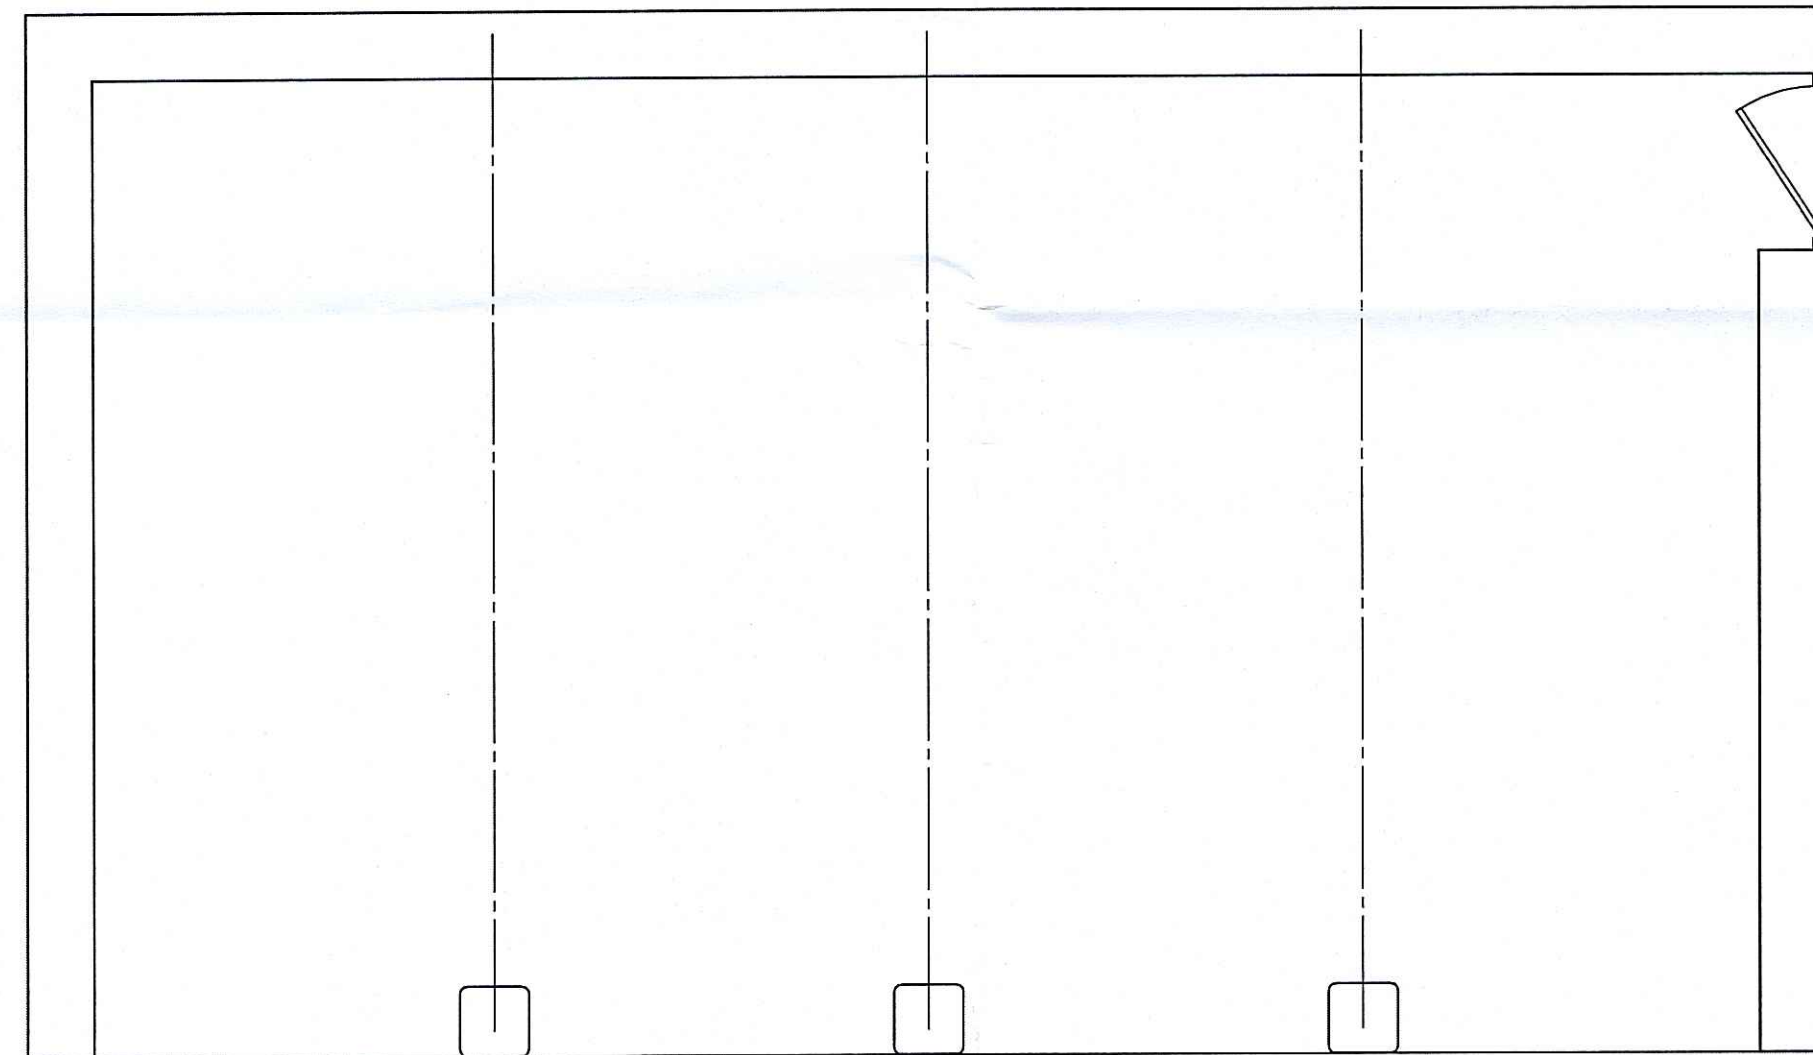


C-C

Ground Floor Plan

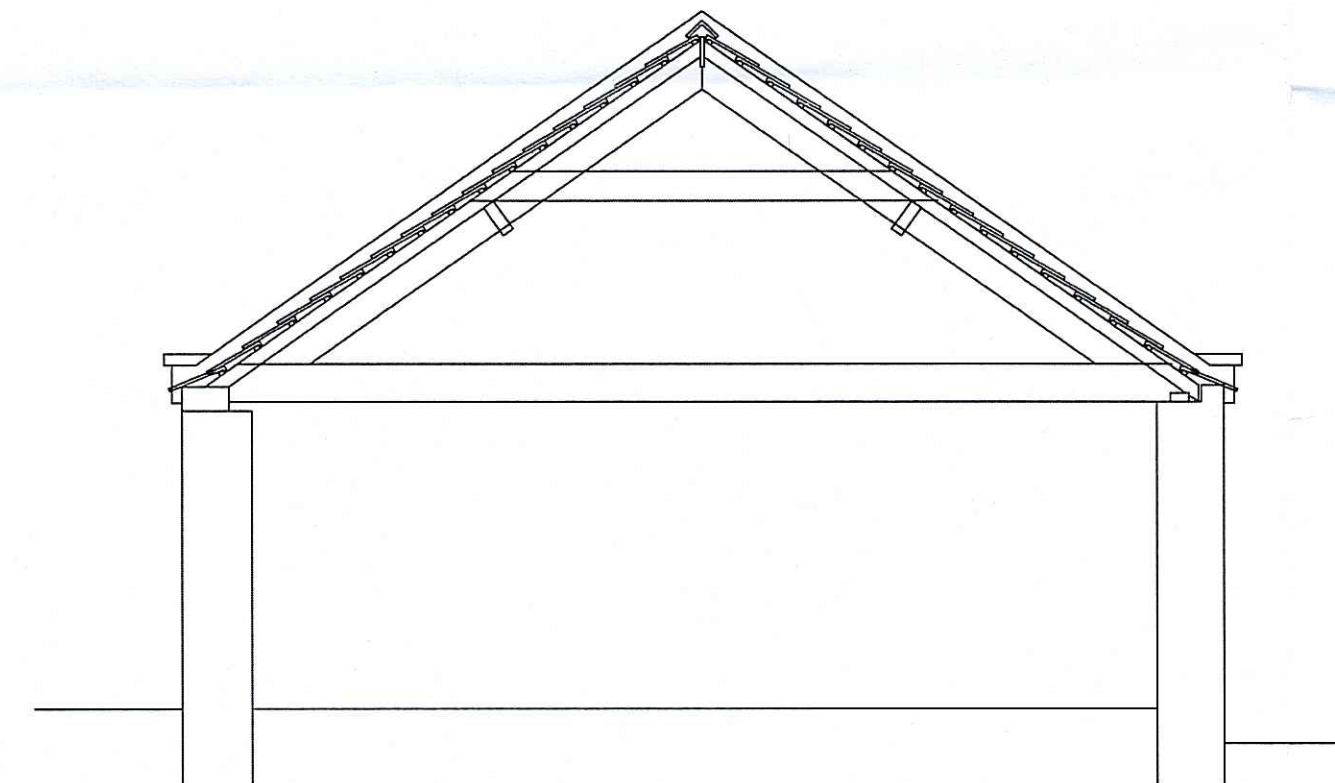


Section C - C (1:50)


Dixon Associates Building Consultants, Surveyors & Technical Services	
<small>SOUTHLANDS, 73 CARDIGAN ROAD, BRIDLINGTON, EAST YORKSHIRE YO15 3JU</small>	<small>© COPYRIGHT Telephone/Fax: (01262) 603 501 Email: Dixon.Associates@btinternet.com</small>
Client Mr & Mrs J & M Shepherd	
Location Thirley Cotes Farm Harwood Dale Scarborough North Yorkshire	
Drawing Title Existing Buildings 2	
Scale 1 : 50 & 1:100	
Date 16/10/09	Drawn By CR
Client	PD
IP	Copy to
BR	Builder
File	
Drawing No. 0909X	Rev. 2

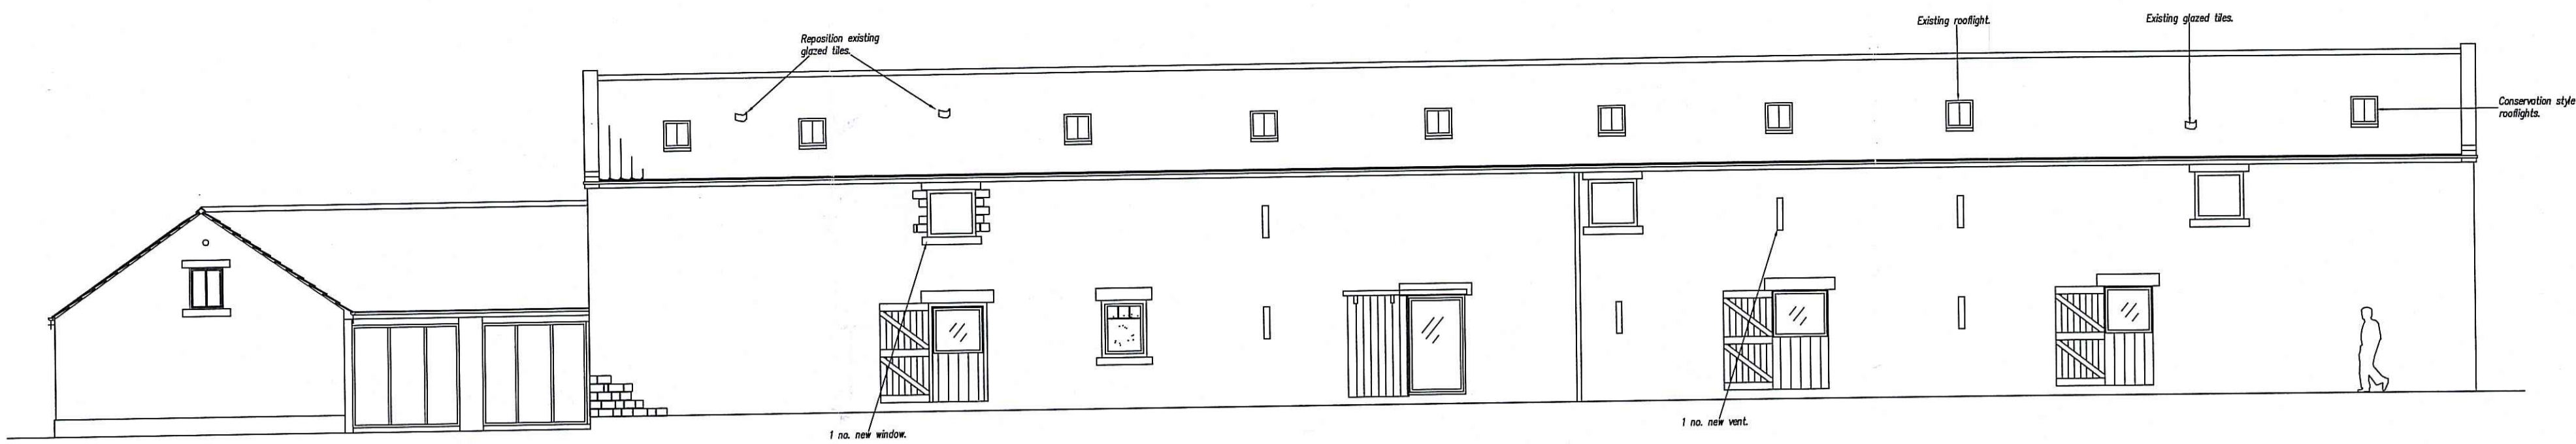


South Elevation

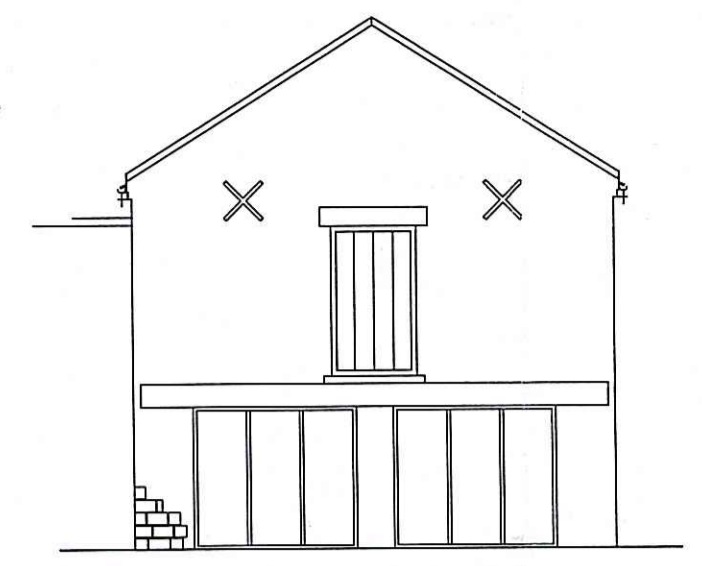


East Elevation

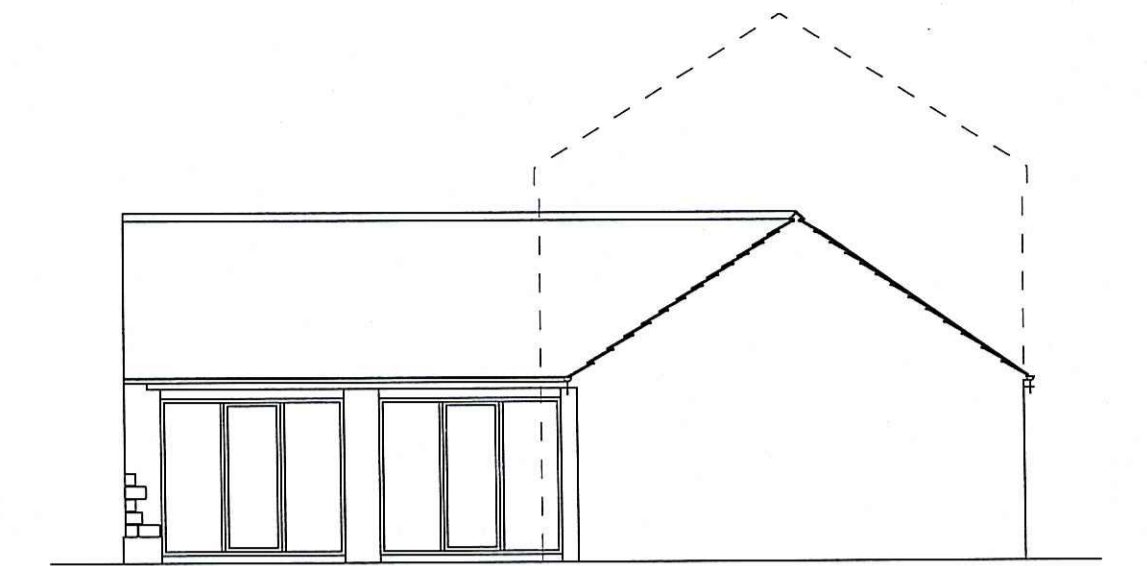


East Elevation (A)

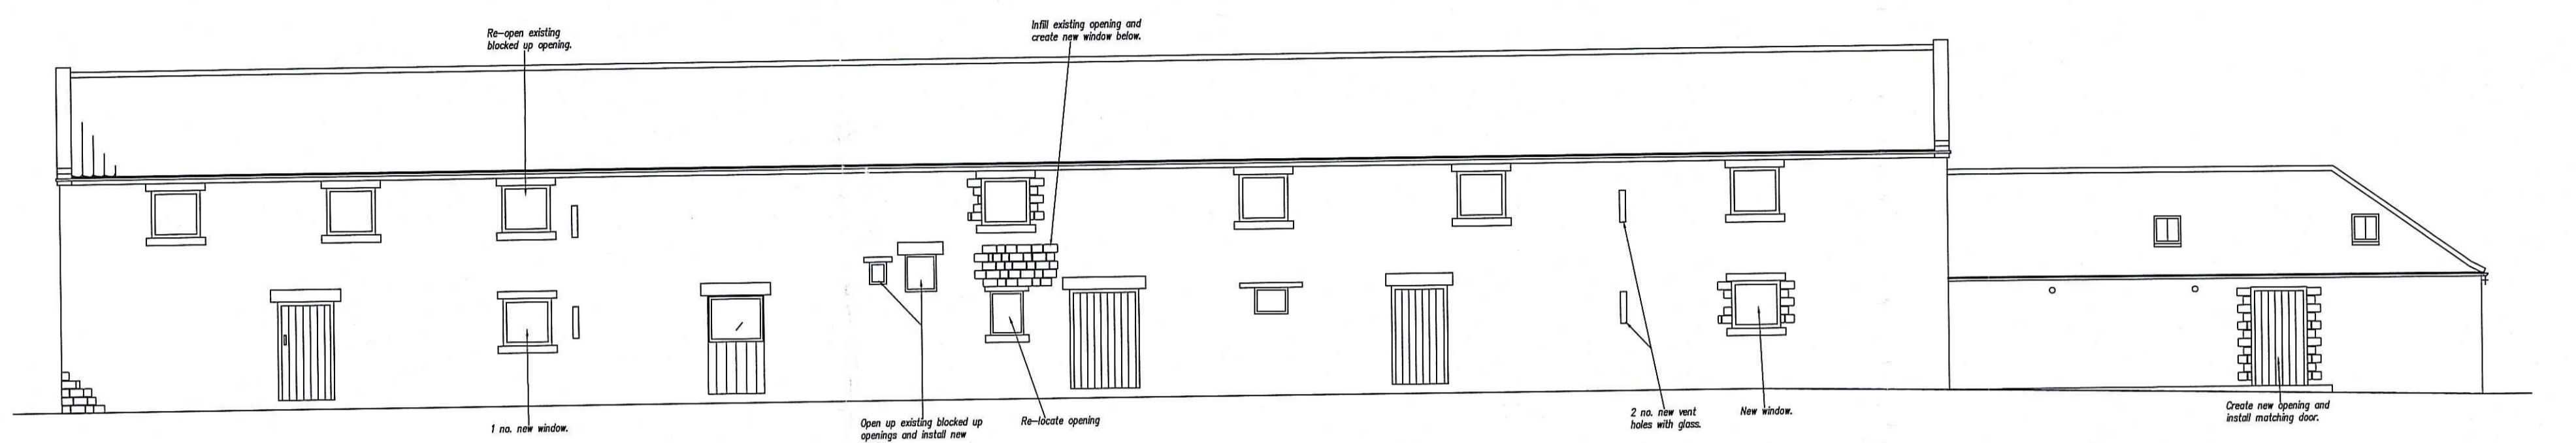


North Elevation

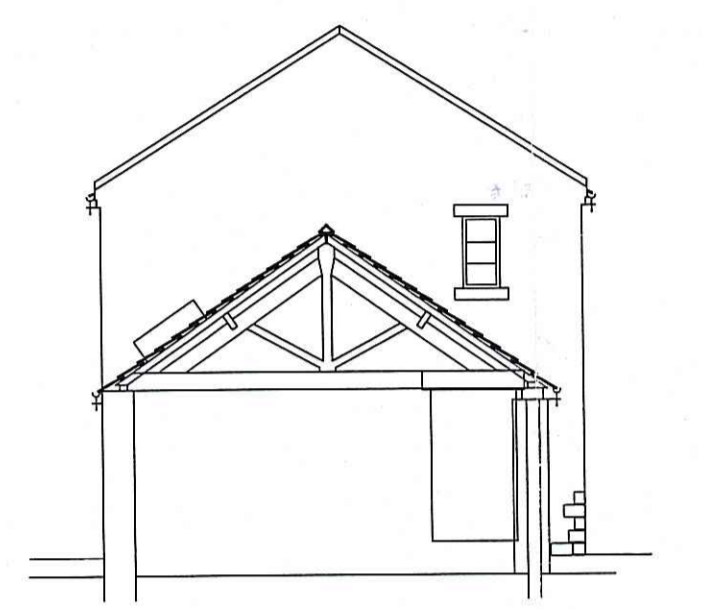


West Elevation (B)

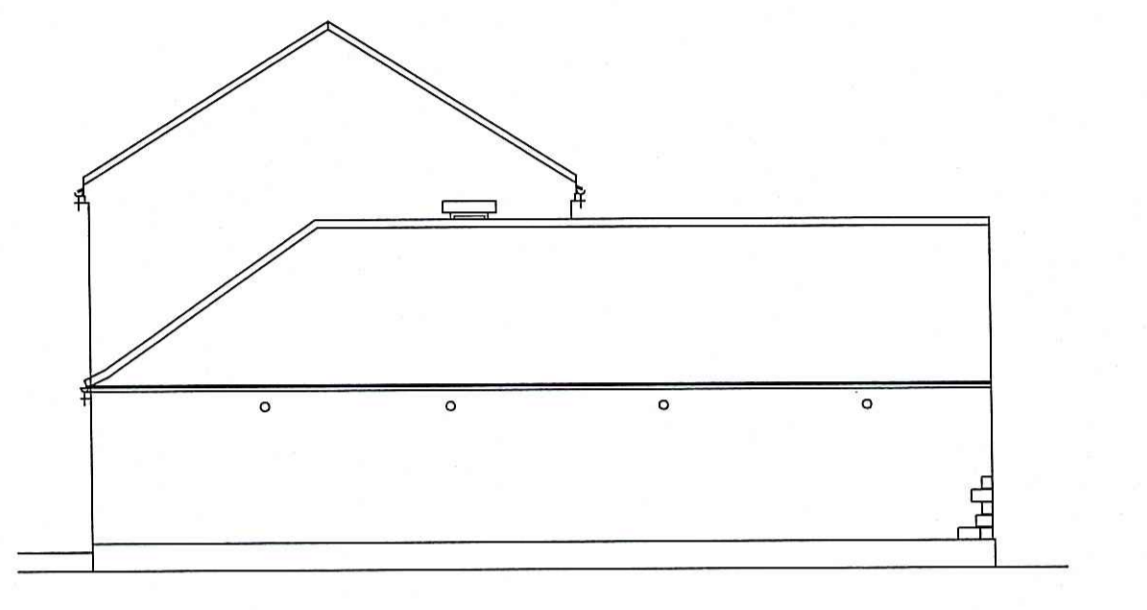


West Elevation

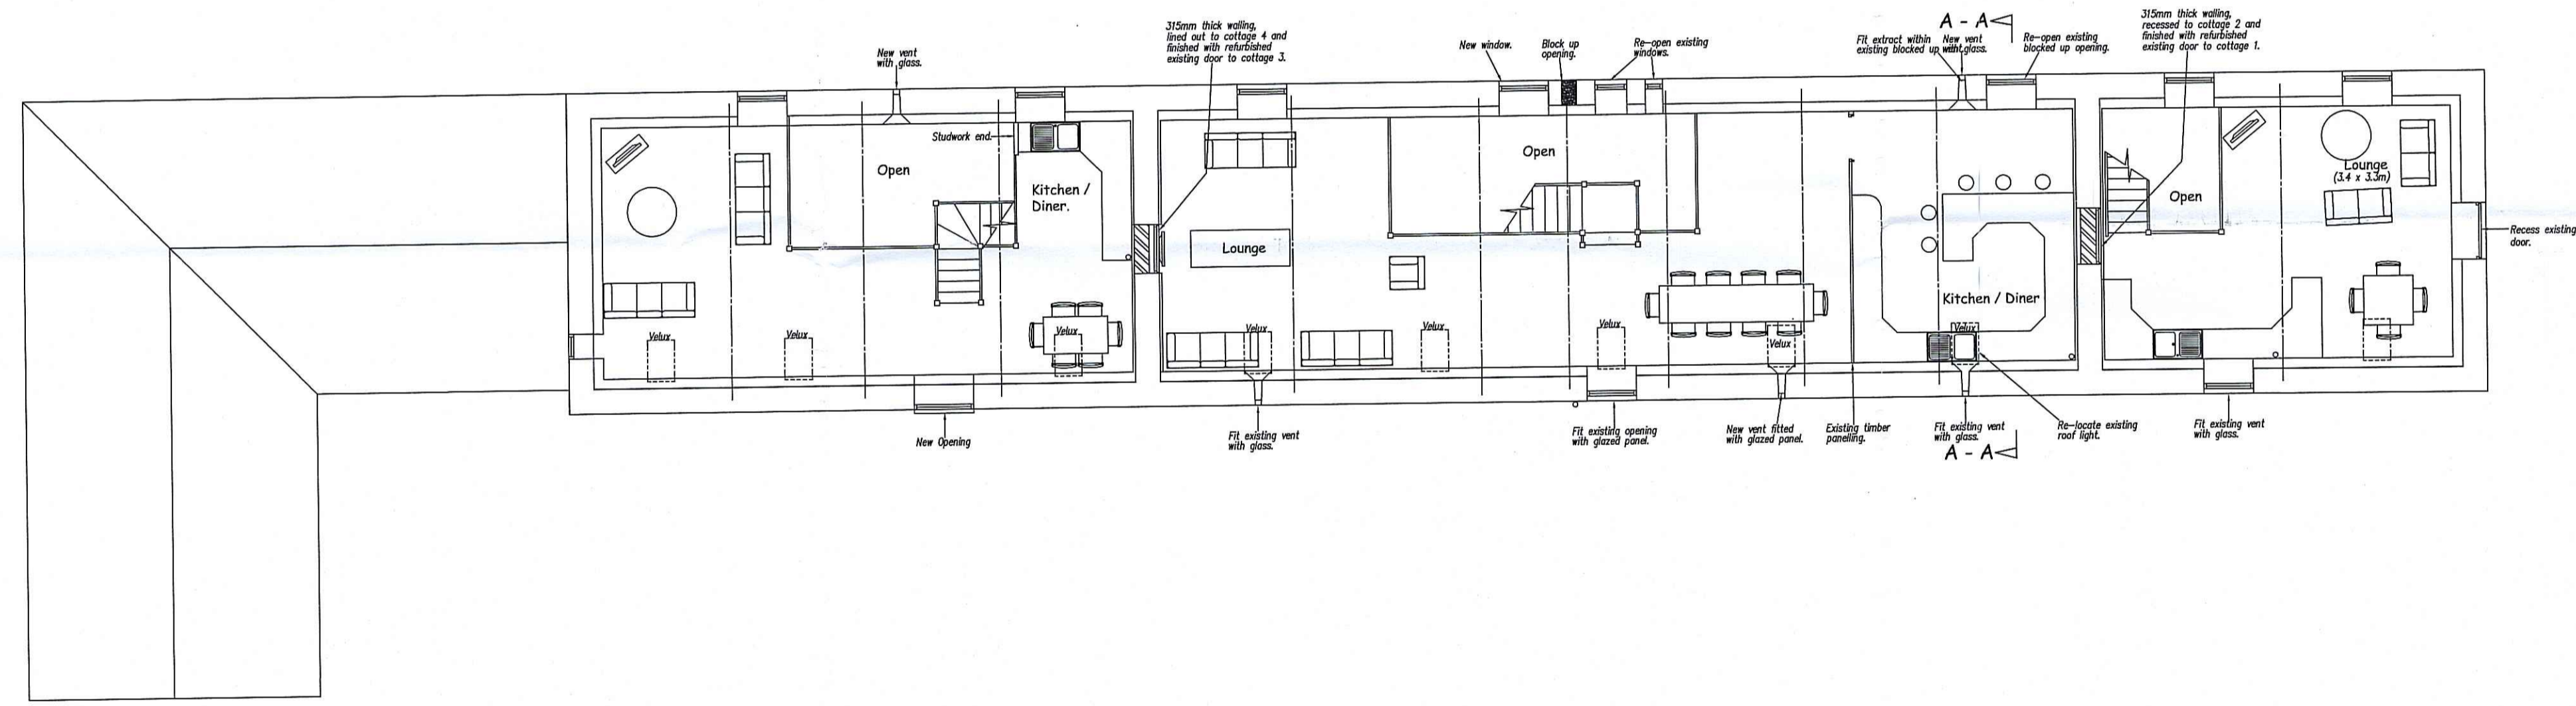

First Floor Plan

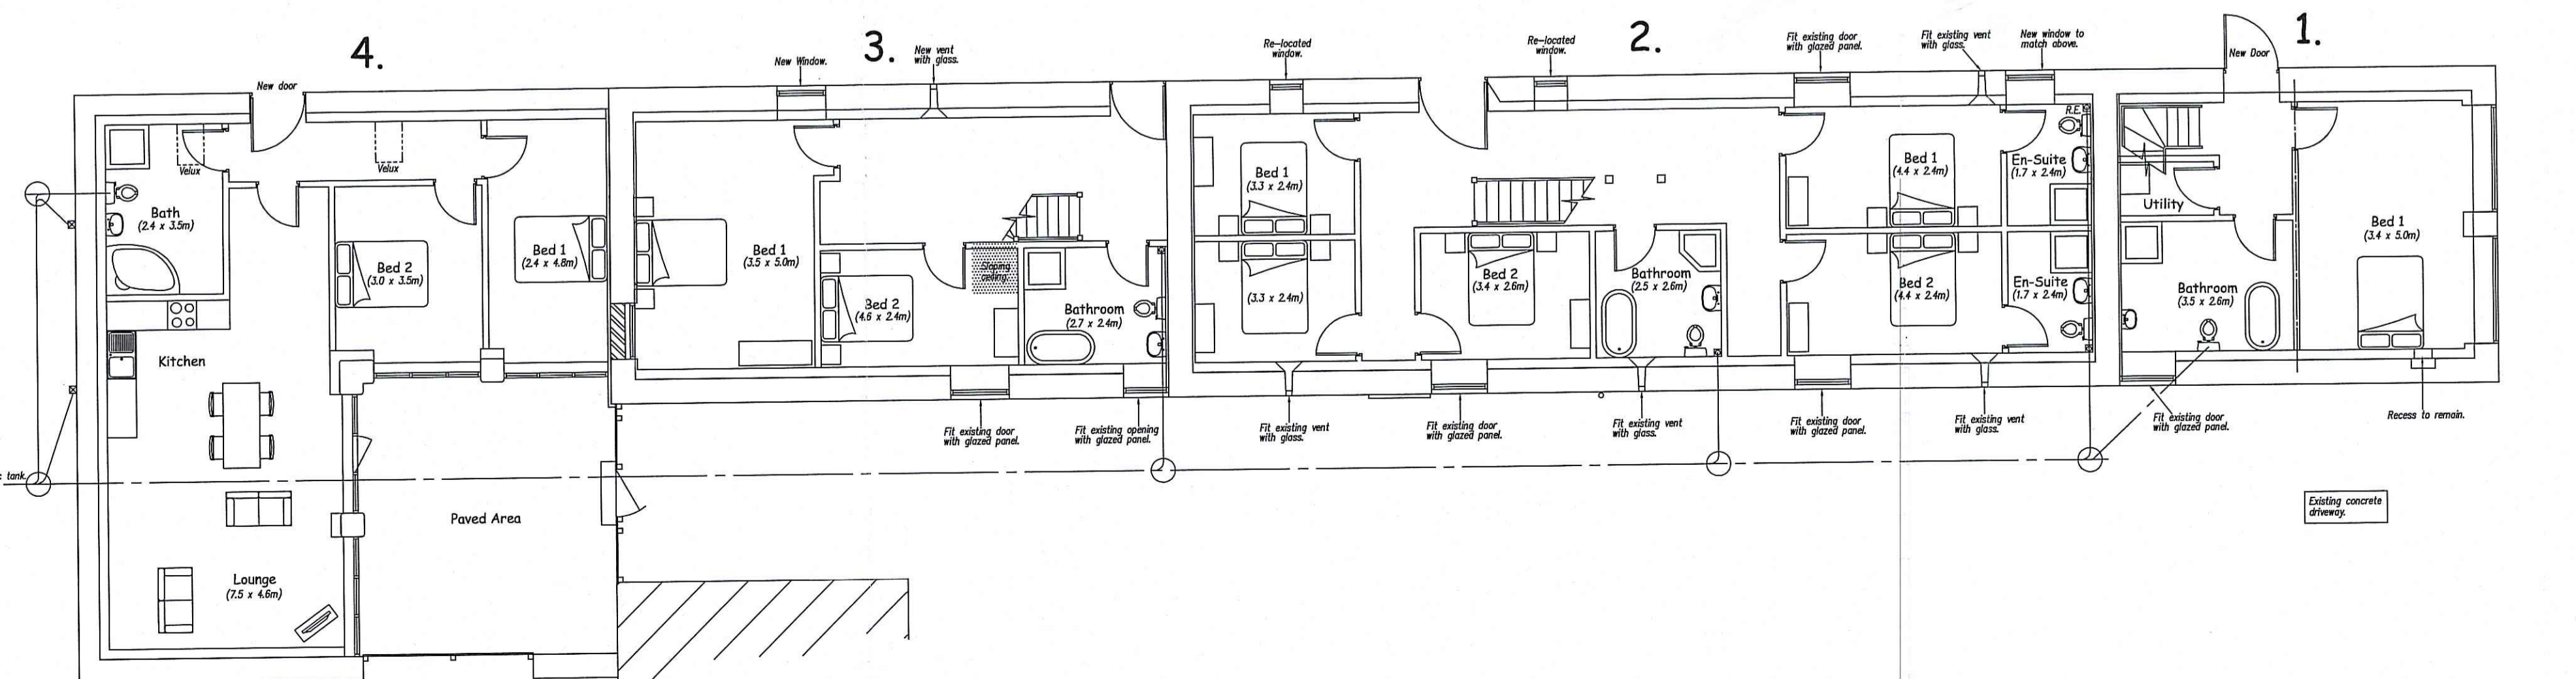

Ground Floor Plan

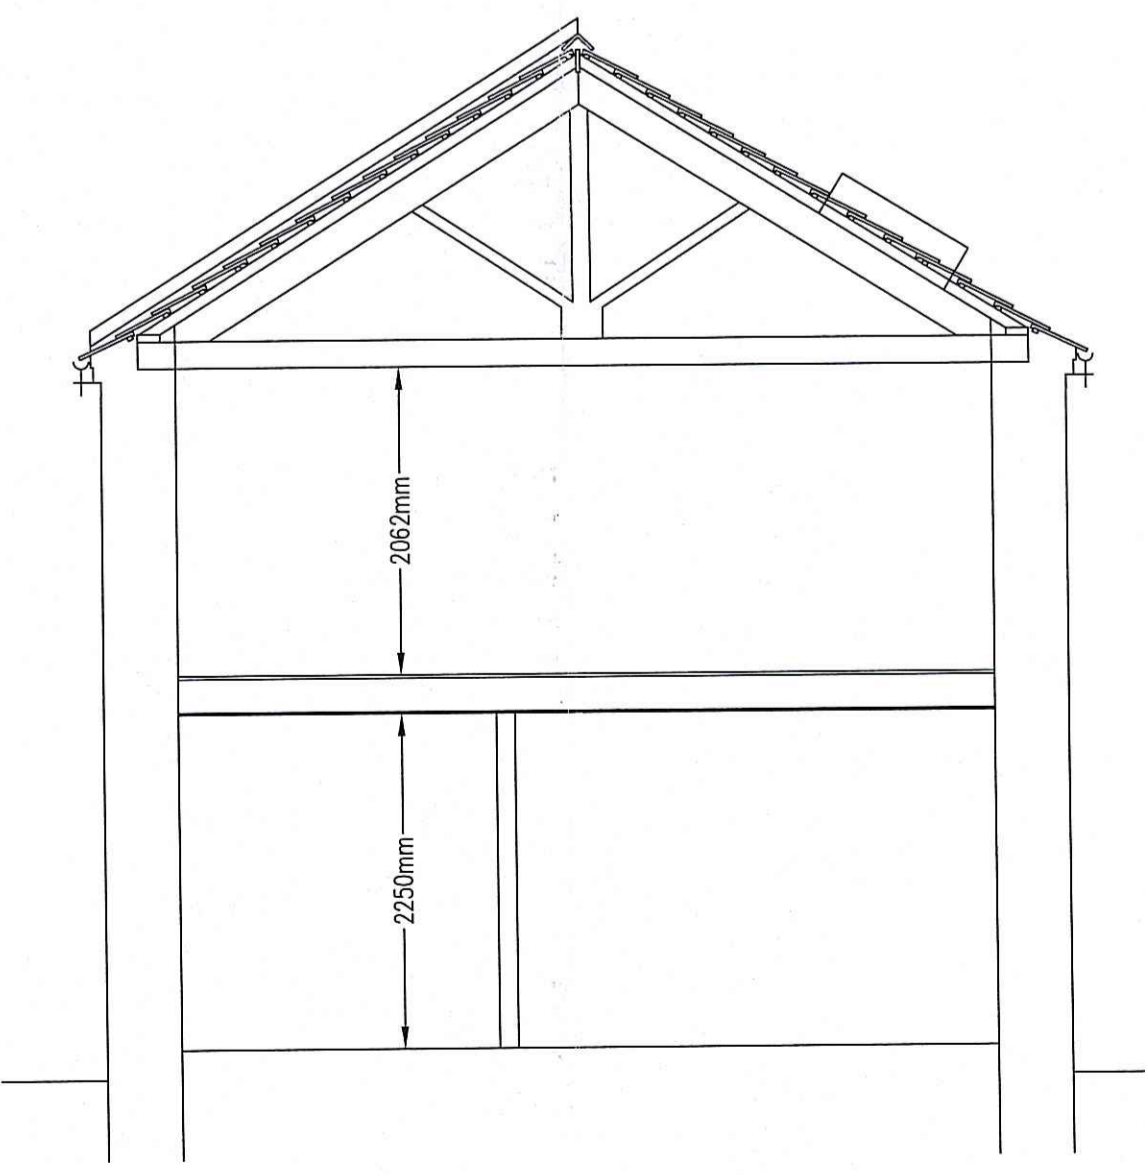

Section A - A

DRAFT PLAN

NYMNP
16 AUG 2010

F	06.08.10	Clients revisions.
E	28.07.10	Drawing updated.
D	17.07.10	Drawing updated.
C	05.07.10	Clients revisions.
B	22.01.10	Clients revisions.
A	23.12.09	Clients revisions.

Dixon Associates
Building Consultants, Surveyors & Technical Services

© COPYRIGHT

SOUTHLANDS,
73 CARDIGAN ROAD,
BRIDLINGTON,
EAST YORKSHIRE
YO13 3JU

Telephone/Fax: (01262) 603 501
Email: Dixon.associates@btinternet.com

Client
Mr & Mrs J & M Shepard

Location
**Thirley Cotes Farm
Harwood Dale
Scarborough
North Yorkshire**

Drawing Title
Proposed Barn 1

Scale	1:50 & 1:100
Date	20/10/09
Drawn By	CR
Client	PD TP Copy To BR Builder File

Drawing No.	0909X	Rev.	F
		3	