




Front Elevation

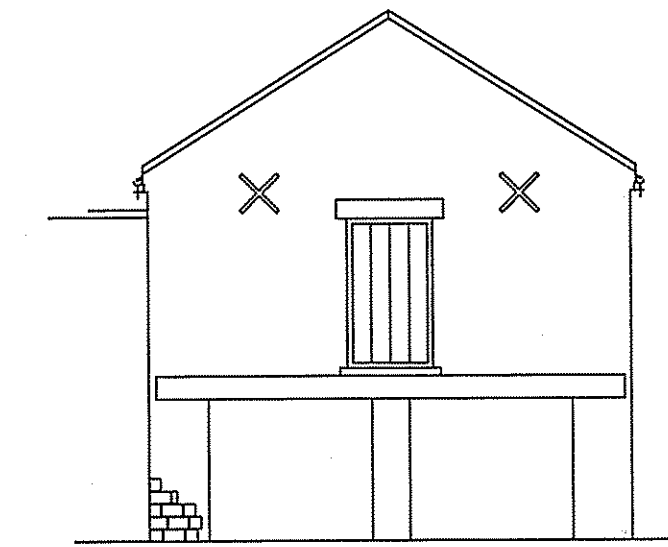


Side Elevation

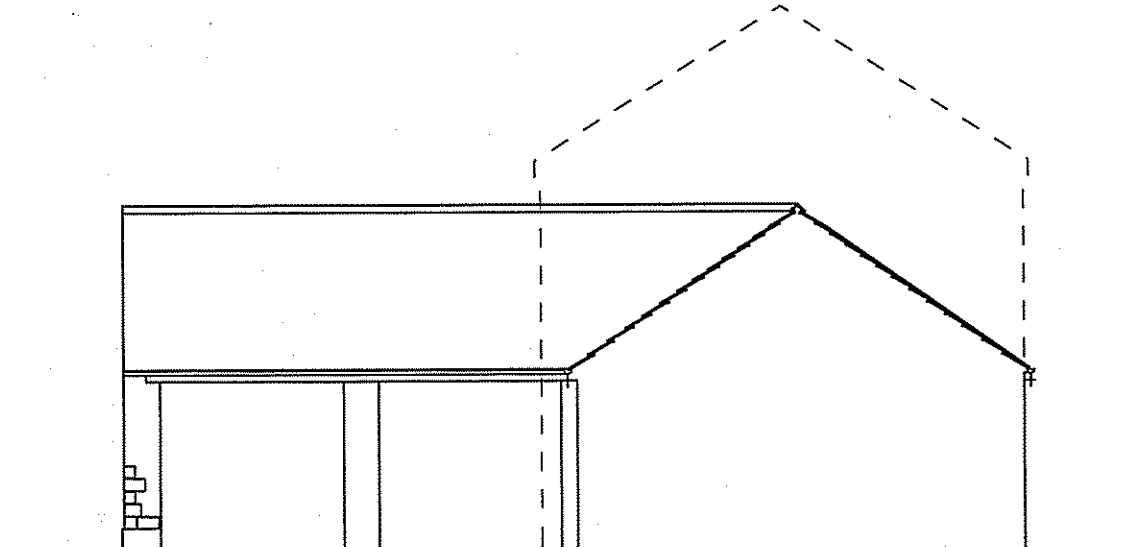


Elevation (A)

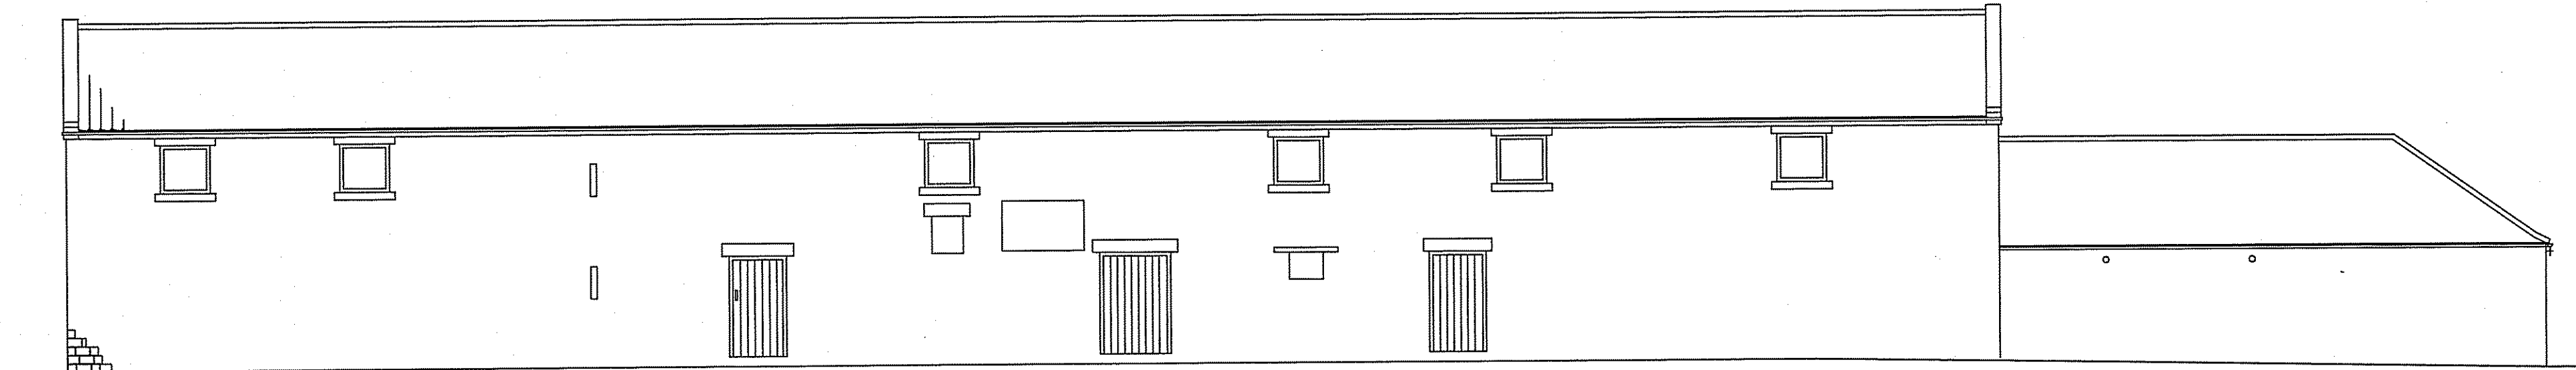


Rear Elevation

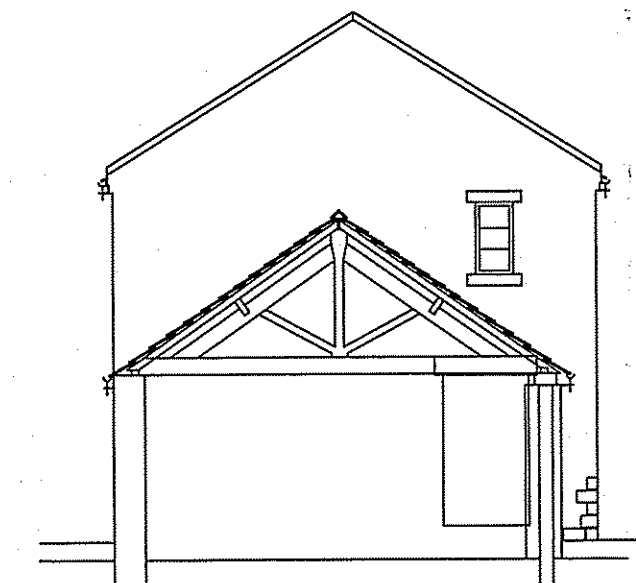


Elevation (B)

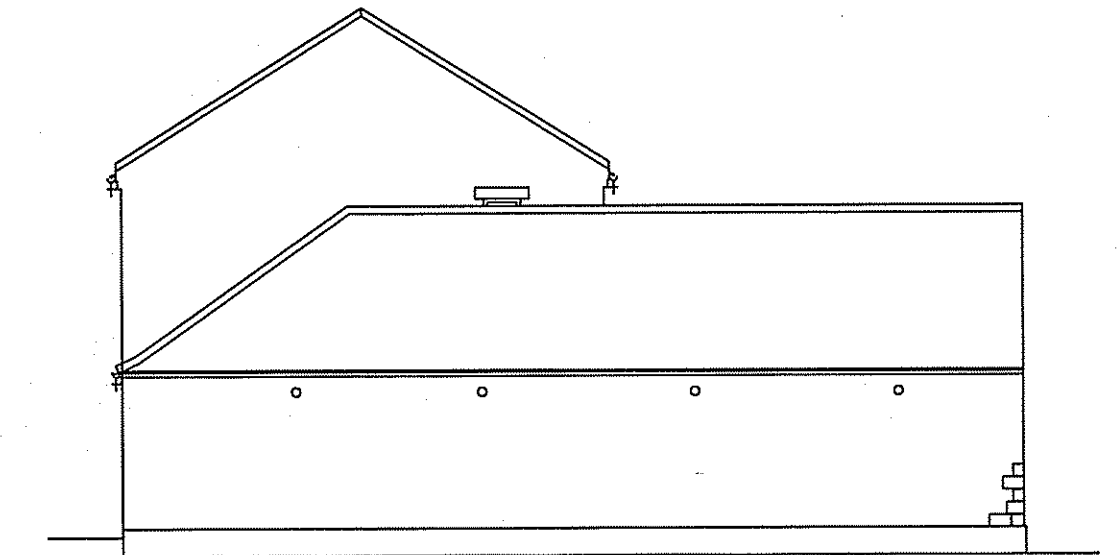

Side Elevation

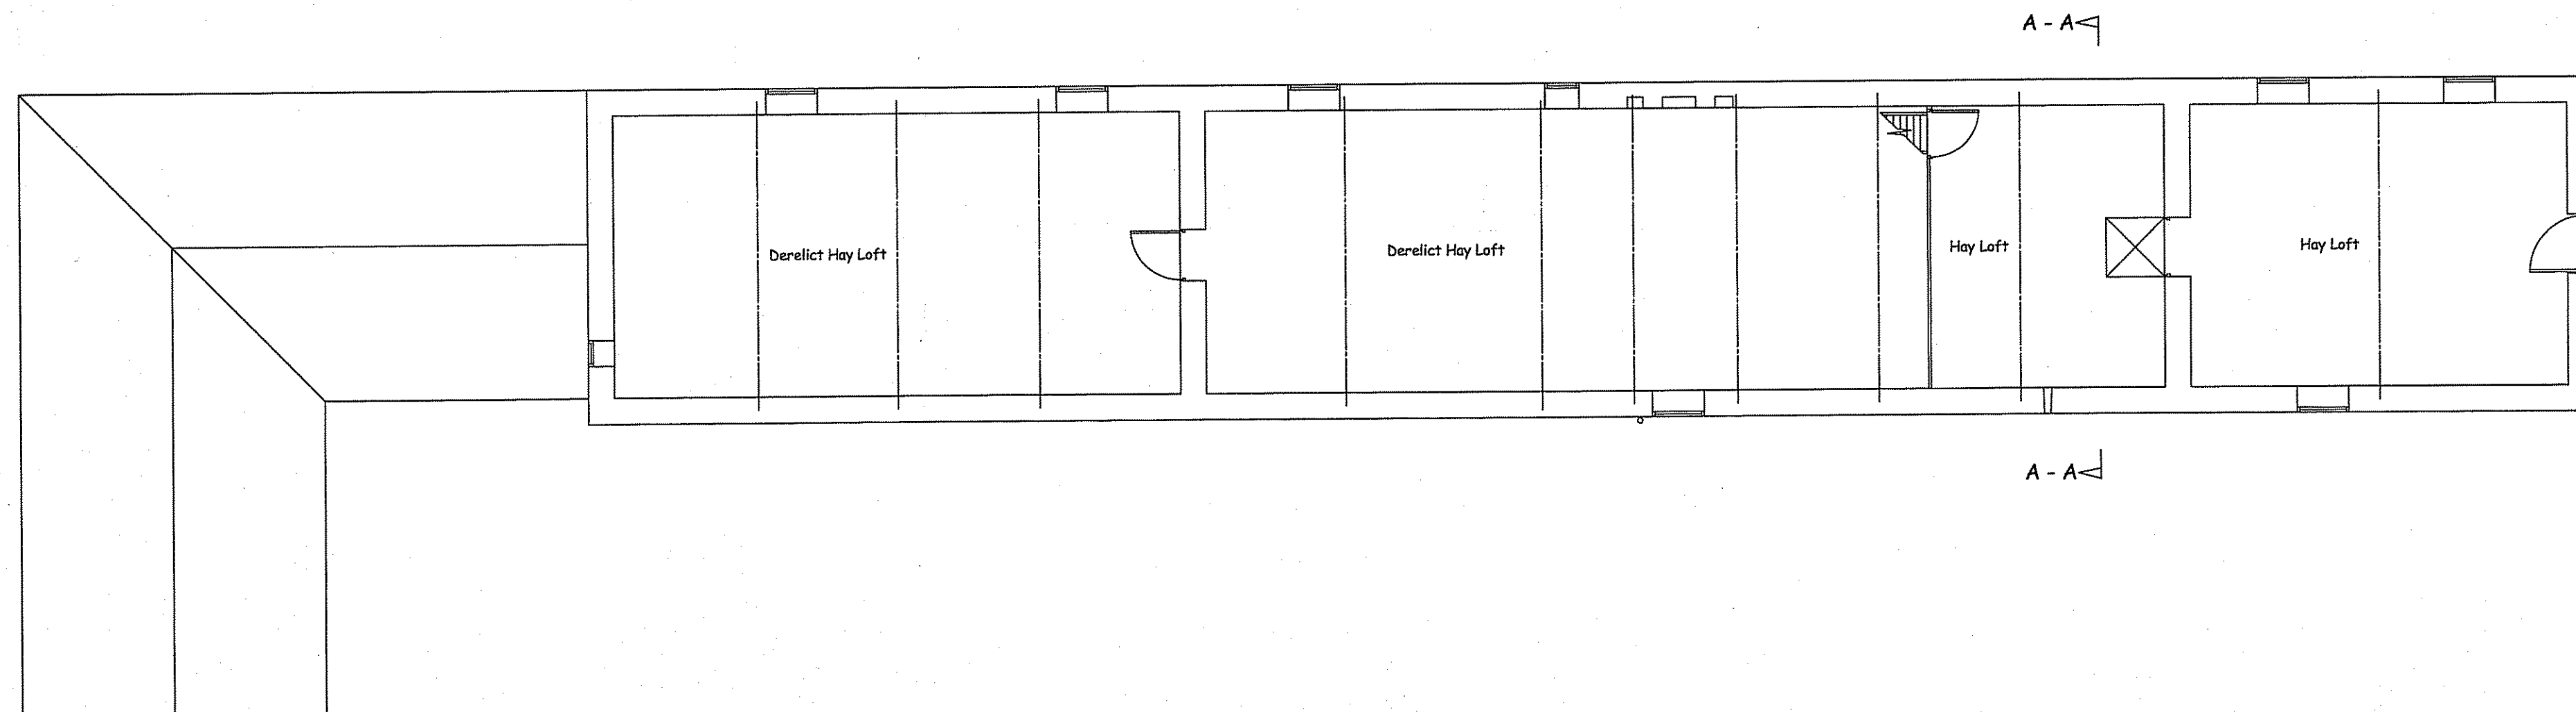

First Floor Plan

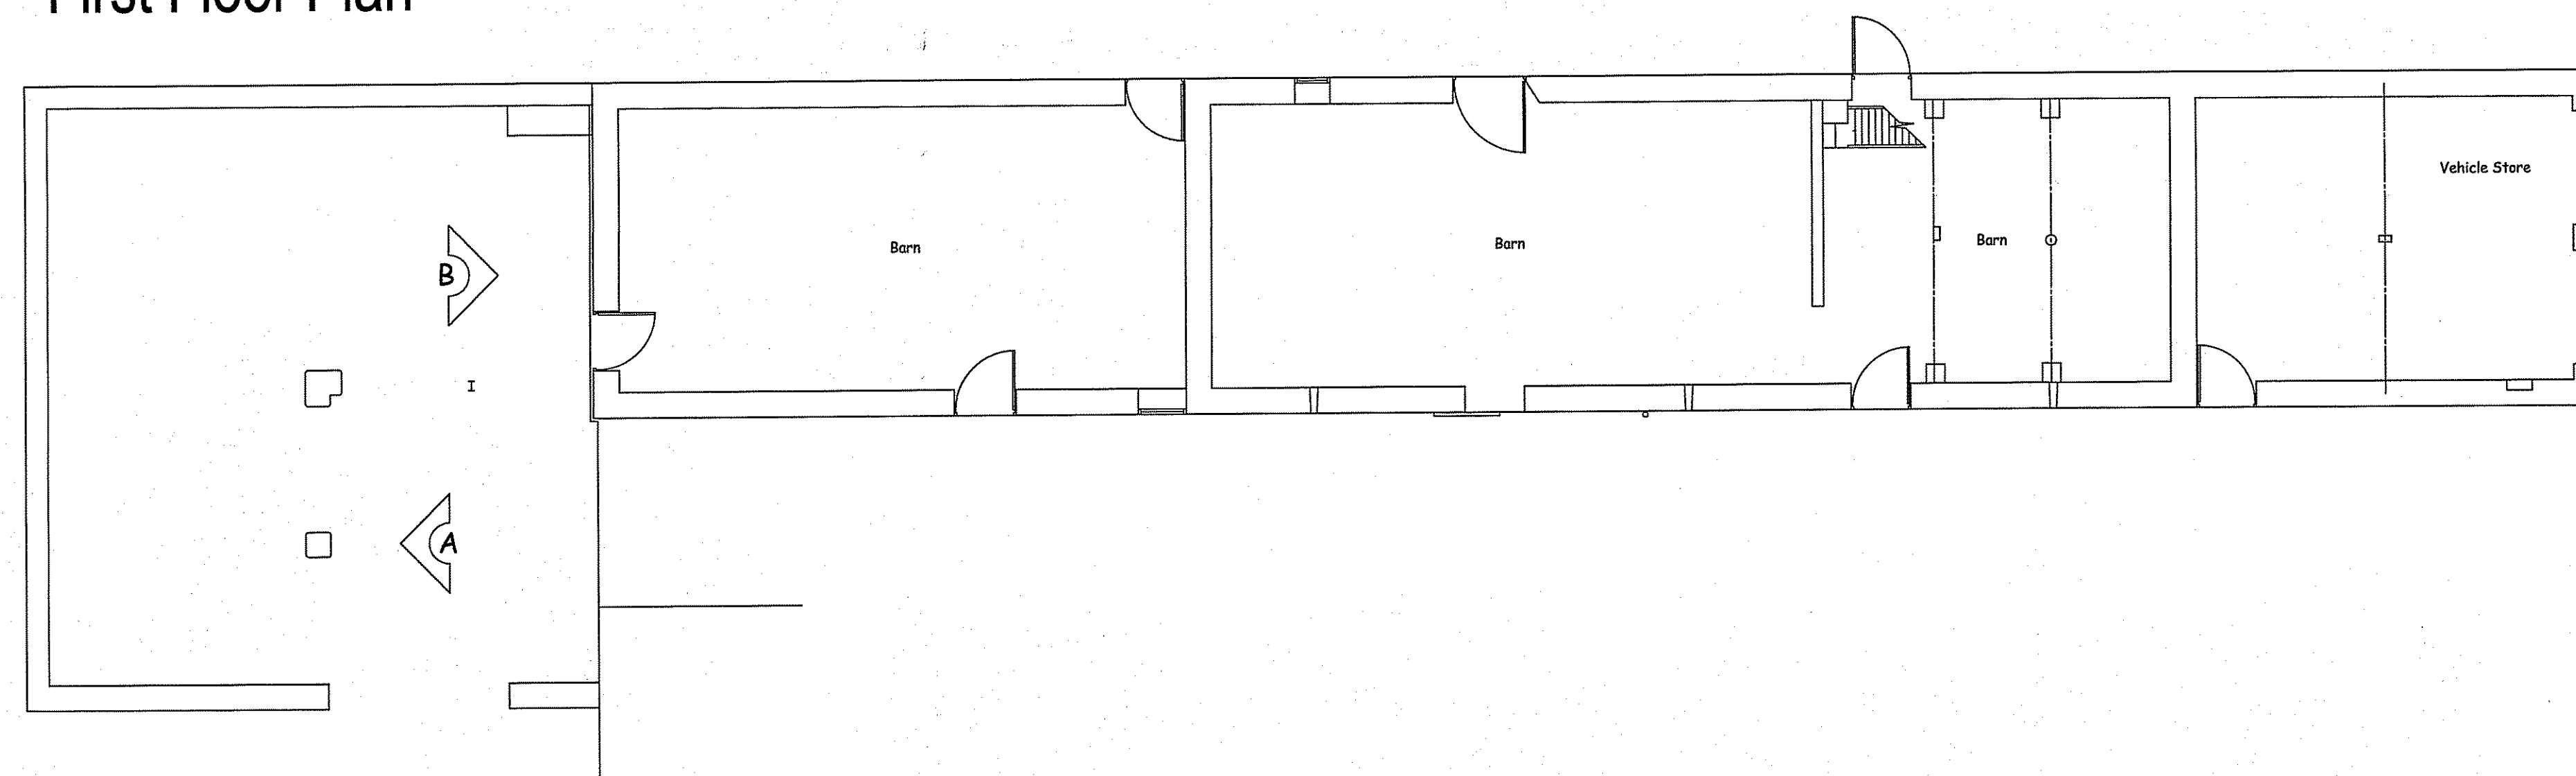


Ground Floor Plan

NYMNPA  
16 AUG 2010


<p><b>Dixon Associates</b> Building Consultants, Surveyors &amp; Technical Services</p> <p><small>SOUTHLANDS, 73 CARDIGAN ROAD, BRIDLINGTON, EAST YORKSHIRE YO15 3JU</small></p> <p><small>© COPYRIGHT Telephone/Fax: (01262) 603 501 Email: DixonAssociates@btinternet.com</small></p>	
<p>Client <b>Mr &amp; Mrs J &amp; M Shepherd</b></p>	
<p>Location <b>Thirley Cotes Farm Harwood Dale Scarborough North Yorkshire</b></p>	
<p>Drawing Title <b>Existing Barn 1</b></p>	
<p>Scale <b>1:50 &amp; 1:100</b></p>	
Date <b>15/10/09</b>	Drawn By <b>CR</b>
Client	PD
TP	Copy To
BR	Builder
File	
Drawing No. <b>0909X</b>	Rev. <b>1</b>

**NYMNPA**  
16 AUG 2010


**Building 2 (The Cart Shed)**

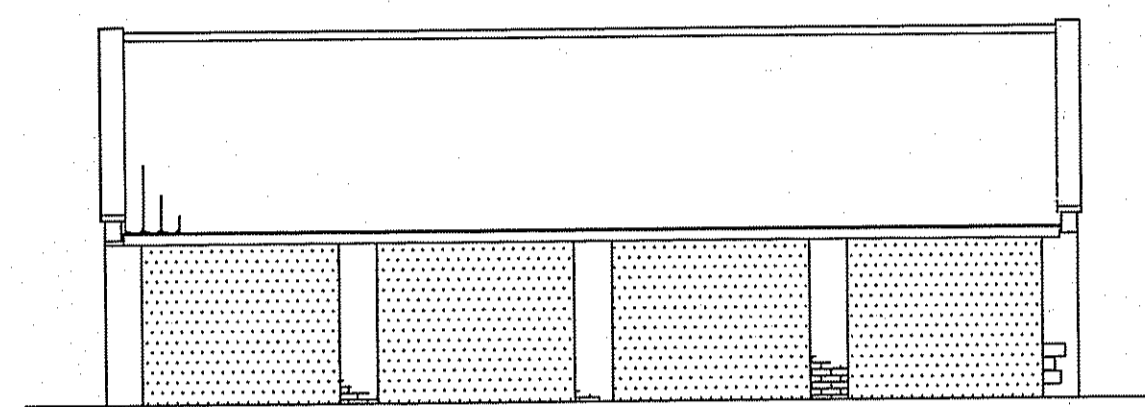


Front Elevation

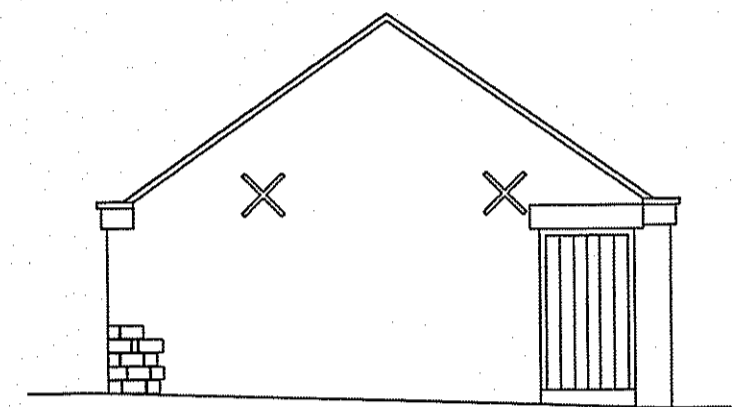


Side Elevation

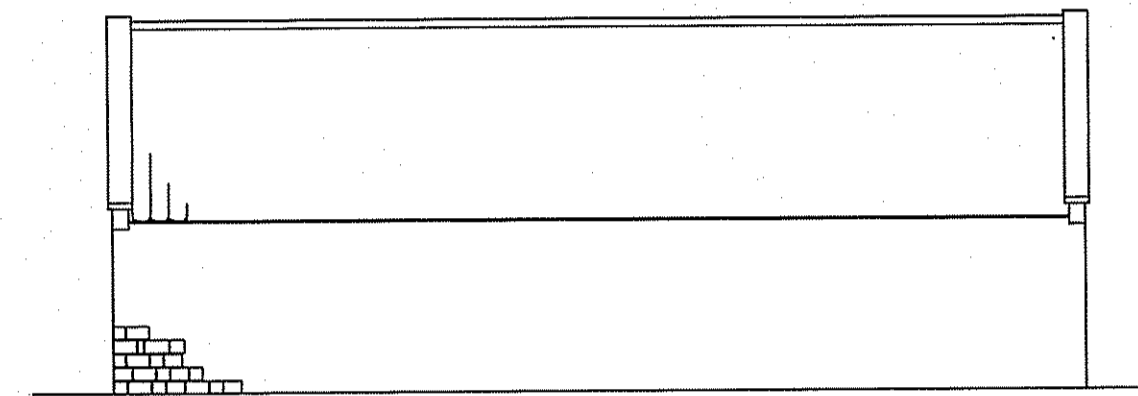


Rear Elevation

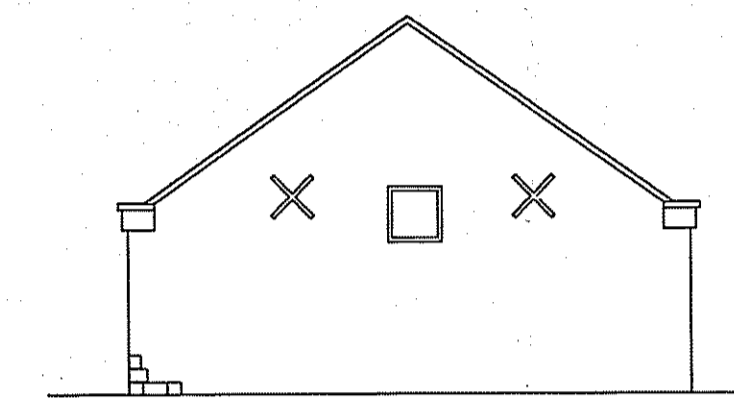

Side Elevation

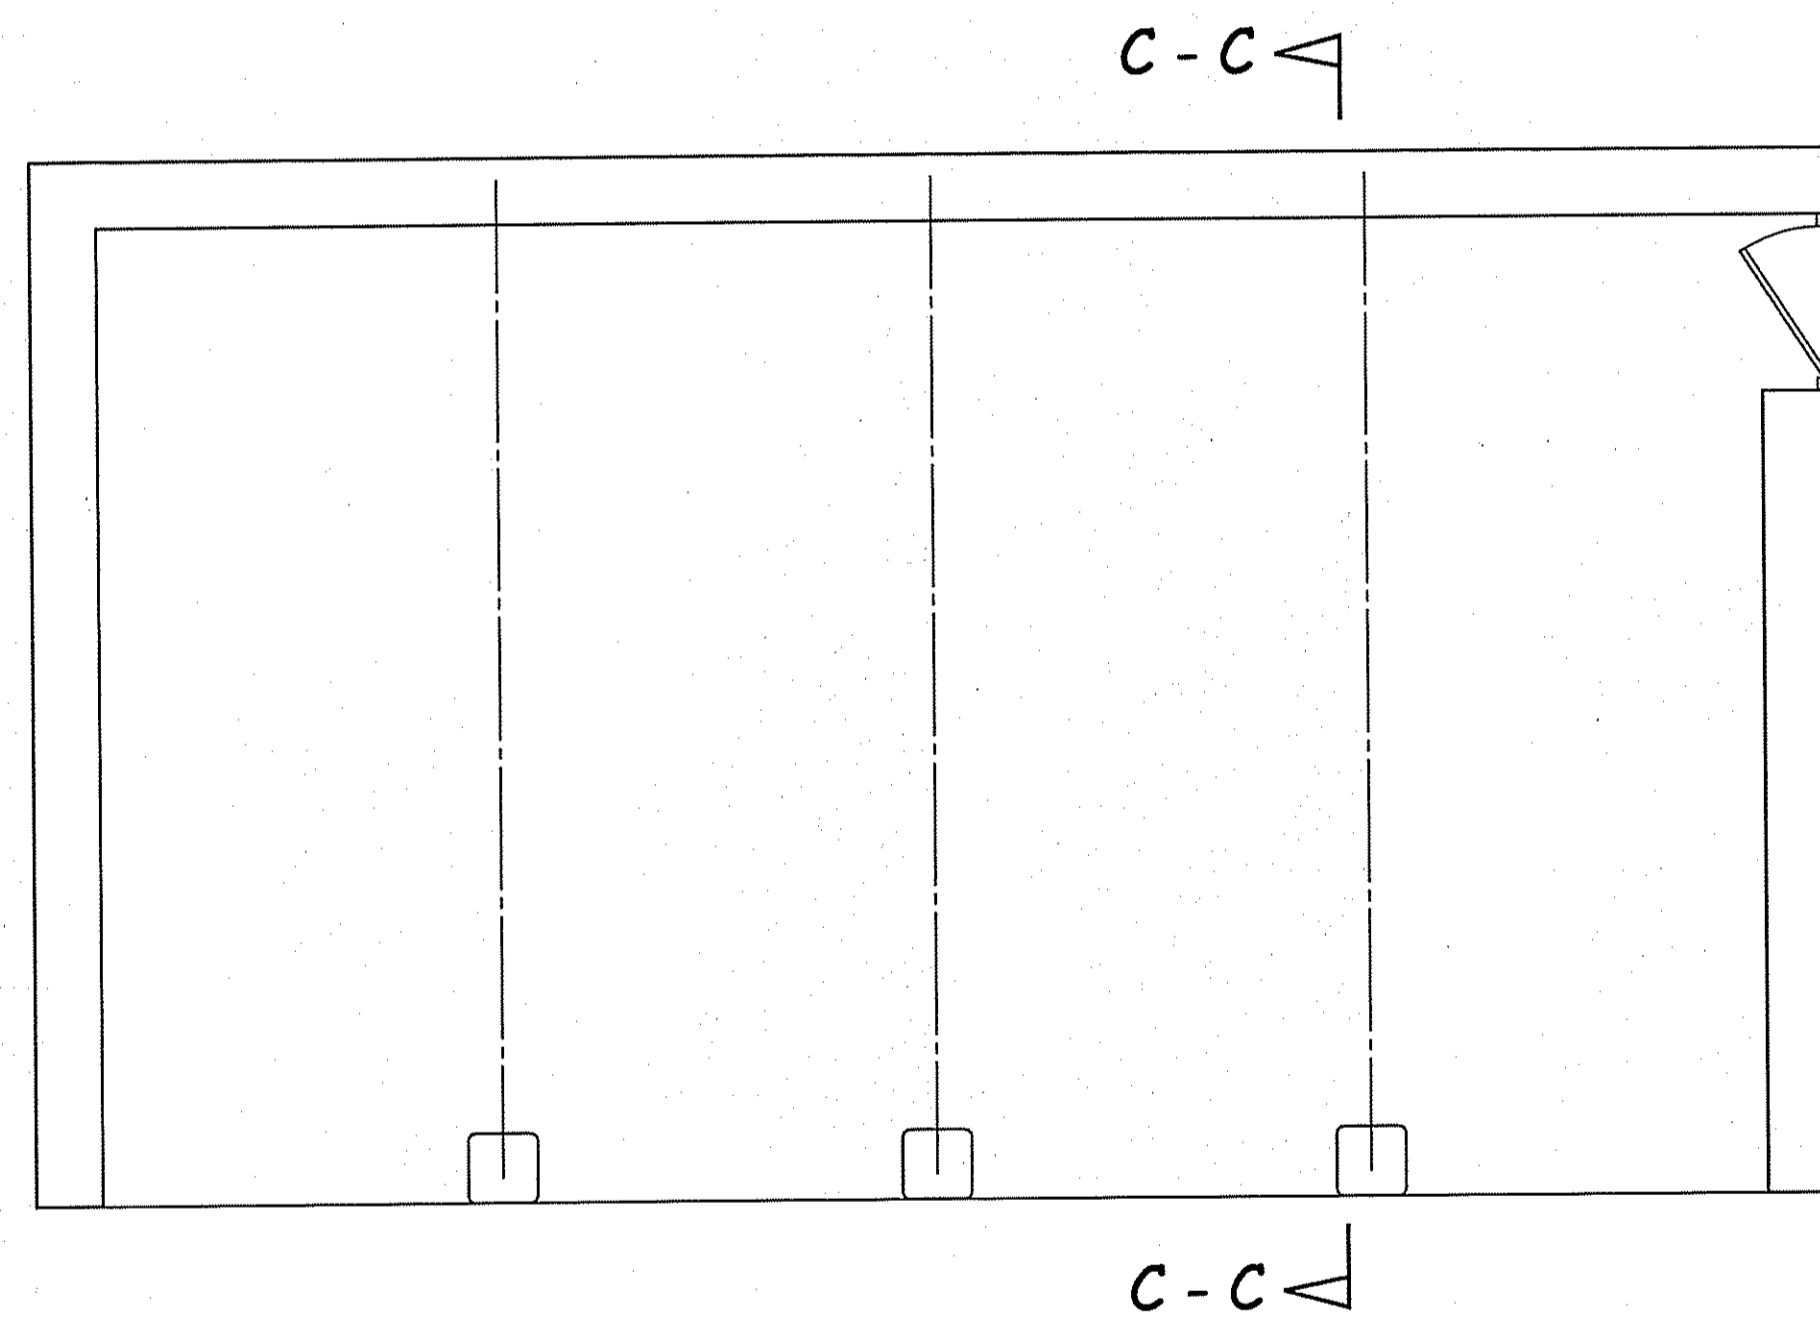


Ground Floor Plan

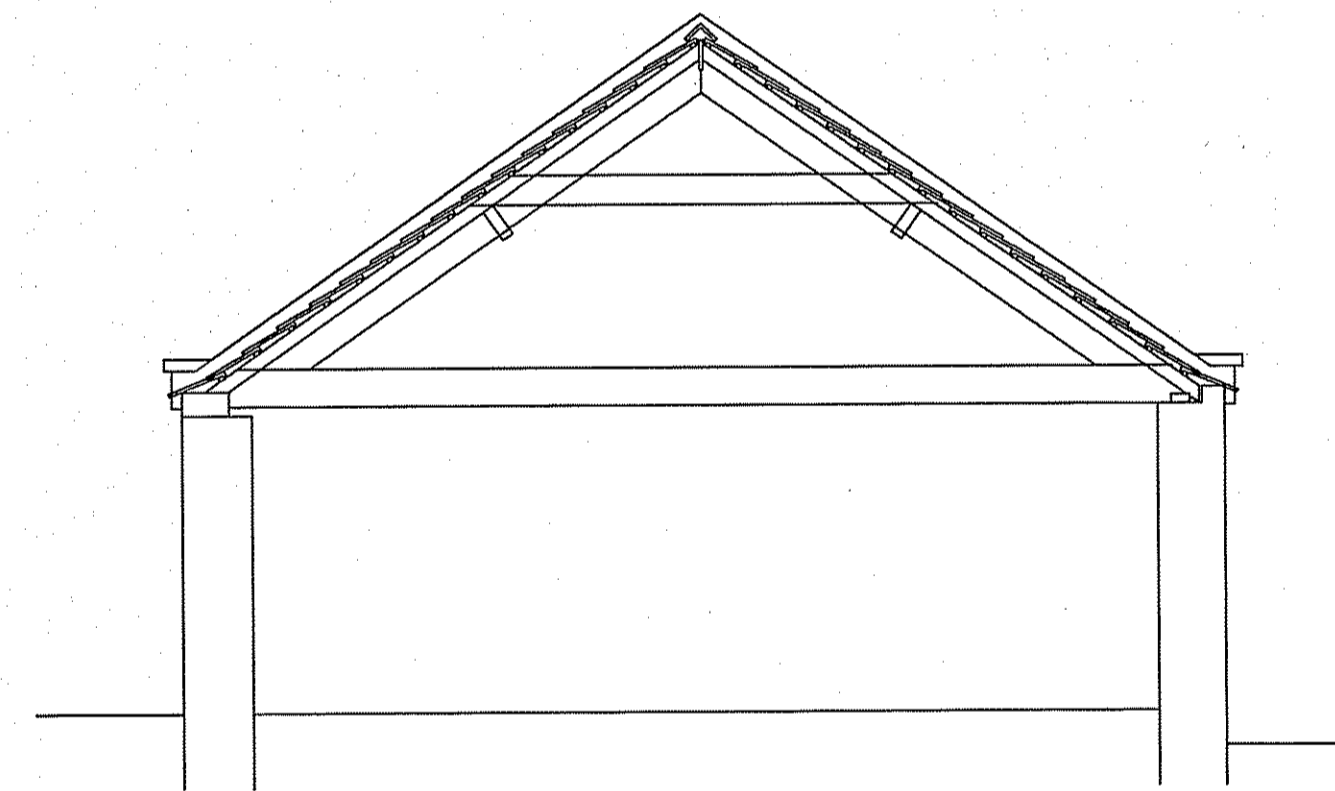


Section C - C (1:50)


<b>Dixon Associates</b> Building Consultants, Surveyors & Technical Services	
<small>SOUTHLANDS, 75 CARDIGAN ROAD, BRIDLINGTON, EAST YORKSHIRE YO15 3JY</small>	
<small>© COPYRIGHT Telephone/Fax: (01262) 663 501 Email: DixonAssociates@btinternet.com</small>	
Client <b>Mr &amp; Mrs J &amp; M Shepherd</b>	
Location <b>Thirley Cotes Farm Harwood Dale Scarborough North Yorkshire</b>	
Drawing Title <b>Existing Buildings 2</b>	
Scale <b>1 : 50 &amp; 1:100</b>	
Date <b>16/10/09</b>	Drawn By <b>CR</b>
Client	PD
IF	Copy To
BR	Builder
File	
Drawing No. <b>0909X</b>	Rev. <b>2</b>

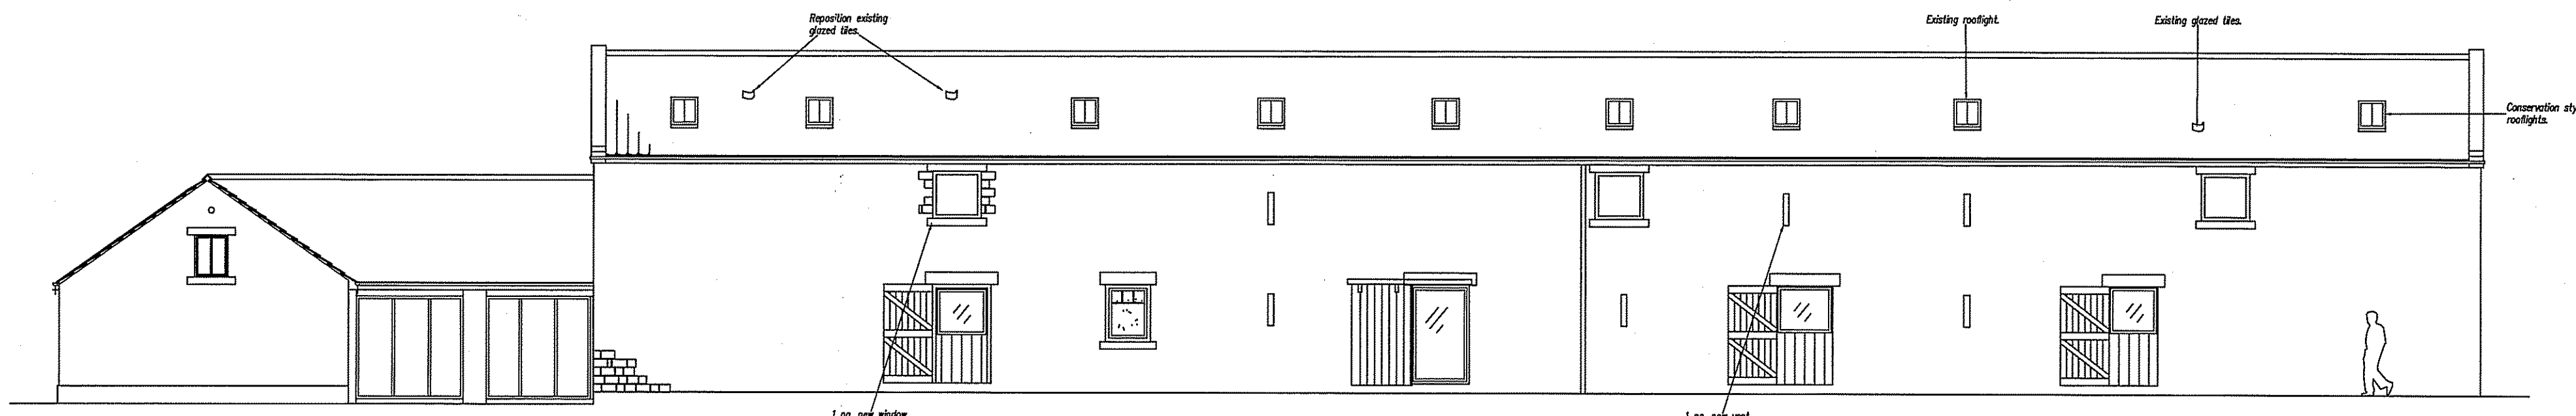


South Elevation

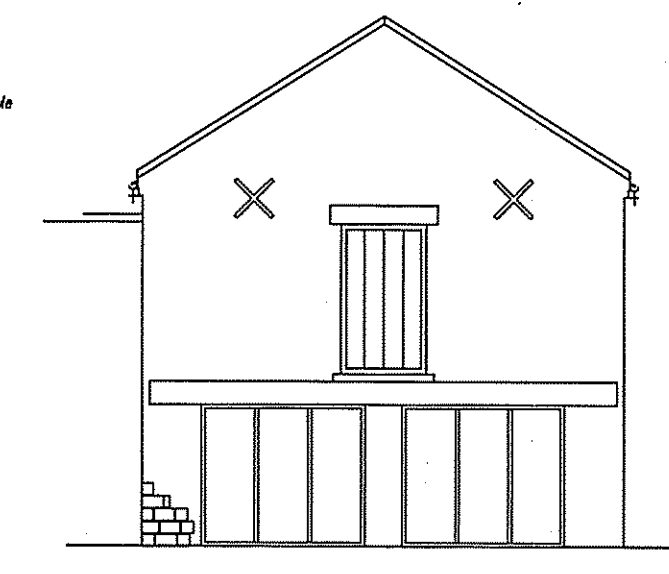


East Elevation

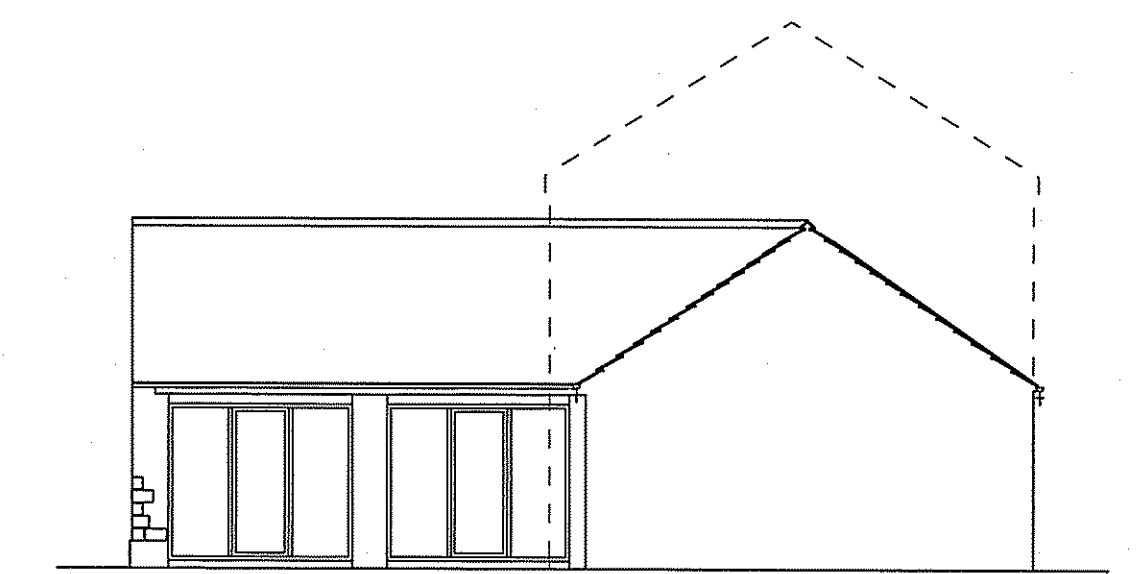


East Elevation (A)

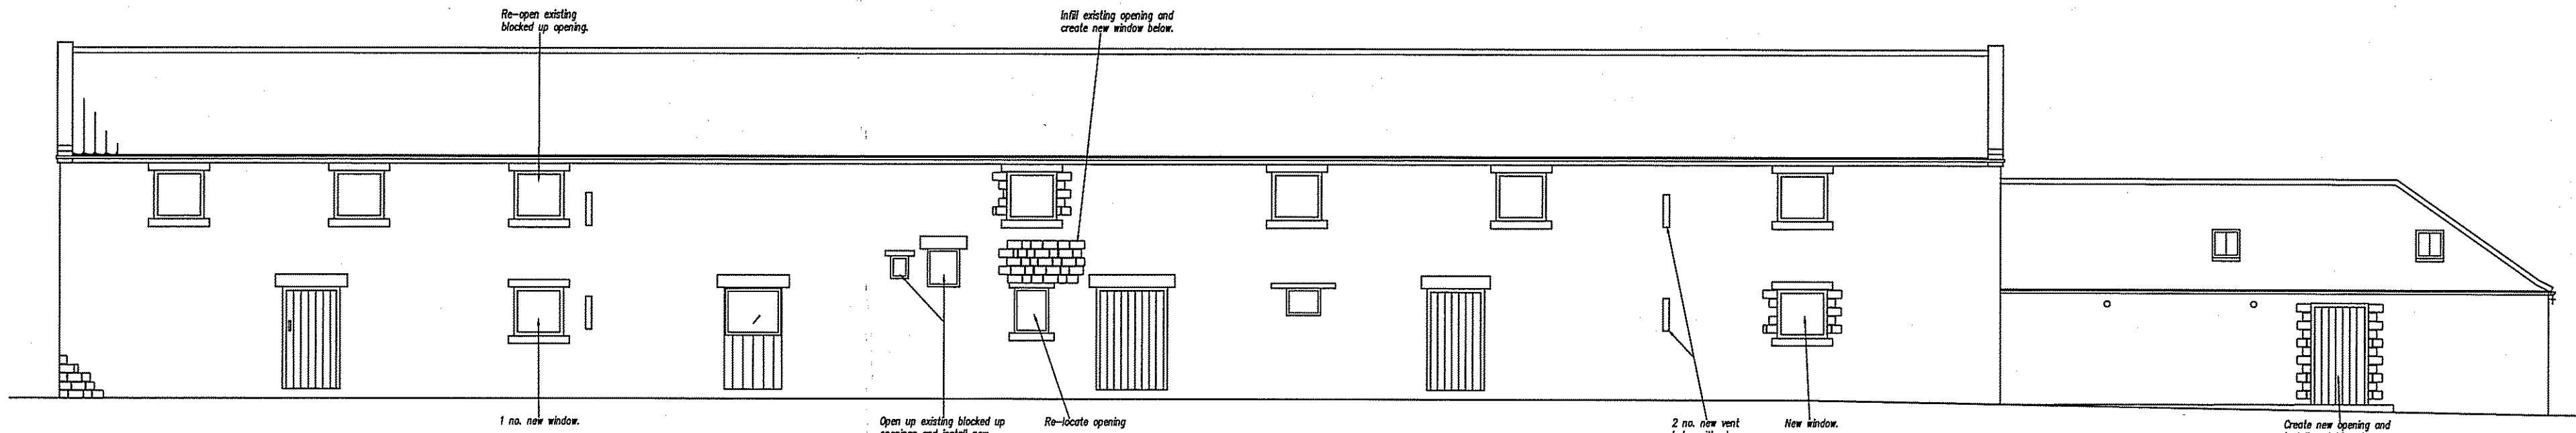


North Elevation

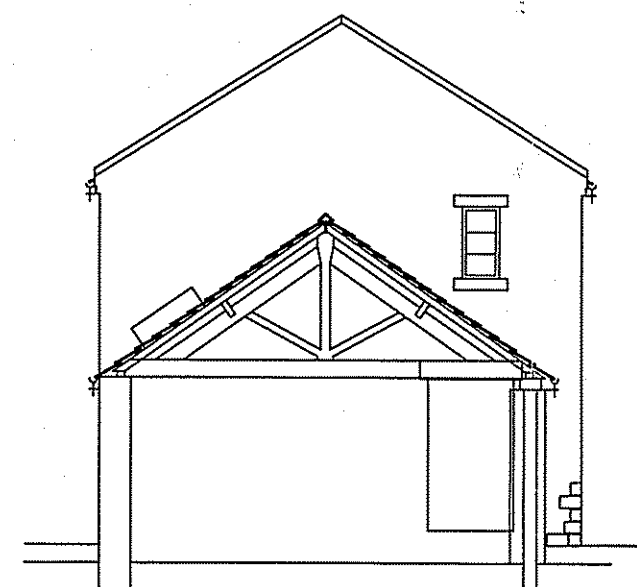

West Elevation (B)

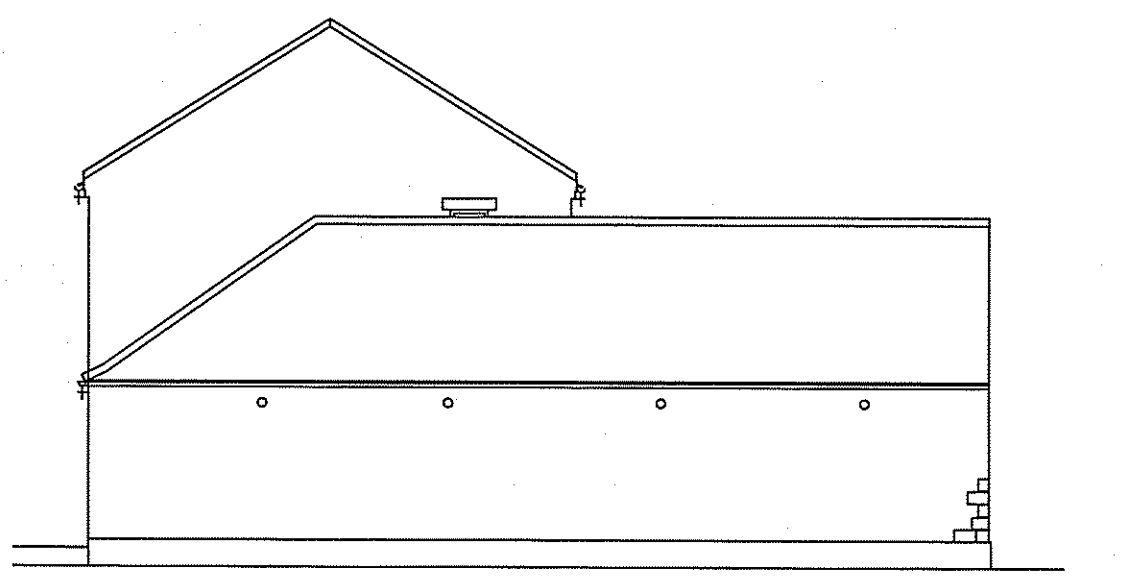

West Elevation

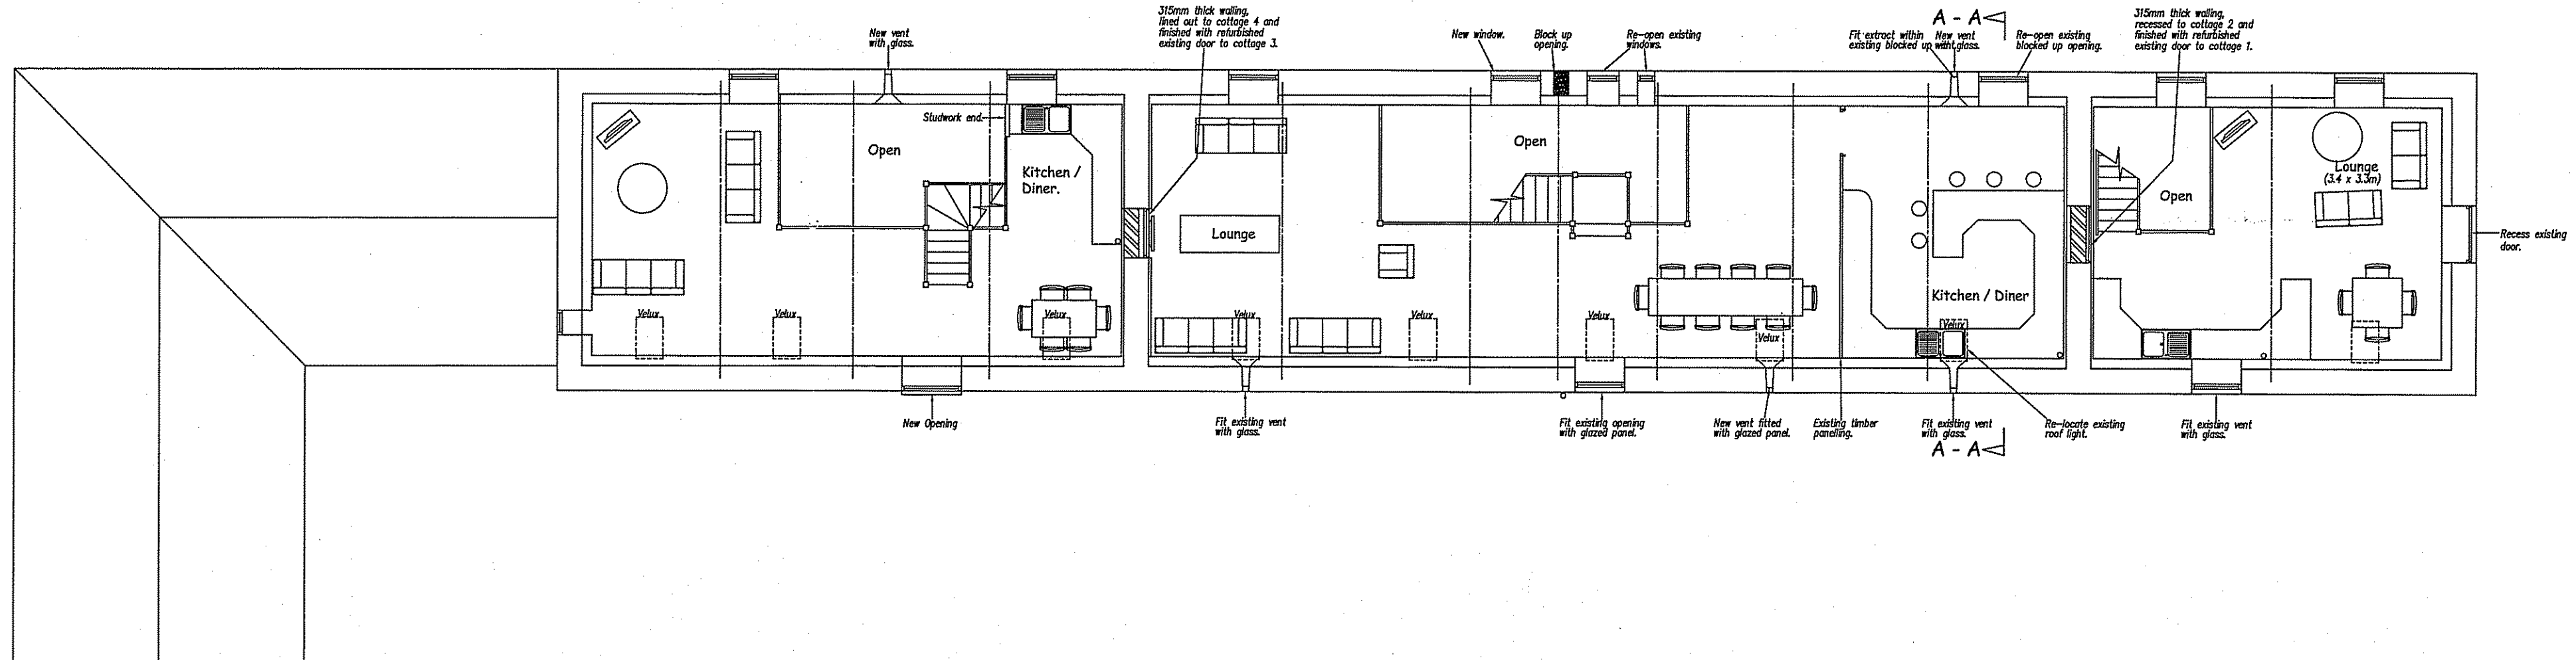

First Floor Plan

**DRAFT  
PLAN**

F	06.08.10	Clients revisions.
E	28.07.10	Drawing updated.
D	17.07.10	Drawing updated.
C	05.07.10	Clients revisions.
B	22.01.10	Clients revisions.
A	23.12.09	Clients revisions.

NYMNP  
16 AUG 2010

**Dixon Associates**  
Building Consultants, Surveyors & Technical Services

SOUTHLANDS,  
73 CARDIGAN ROAD,  
BRIDLINGTON,  
EAST YORKSHIRE  
YO15 3JU

© COPYRIGHT  
Telephone/Fax: (01263) 603 501  
Email: DixonAssociates@btinternet.com

Client  
**Mr & Mrs J & M Shephard**

Location  
**Thirley Cotes Farm  
Harwood Dale  
Scarborough  
North Yorkshire**


Drawing Title  
**Proposed Barn 1**

Scale **1:50 & 1:100**


Date **20/10/09** Drawn By **CR**

Client PD TP Copy To BR Builder File

Drawing No. **0909X** 3 Rev. **F**

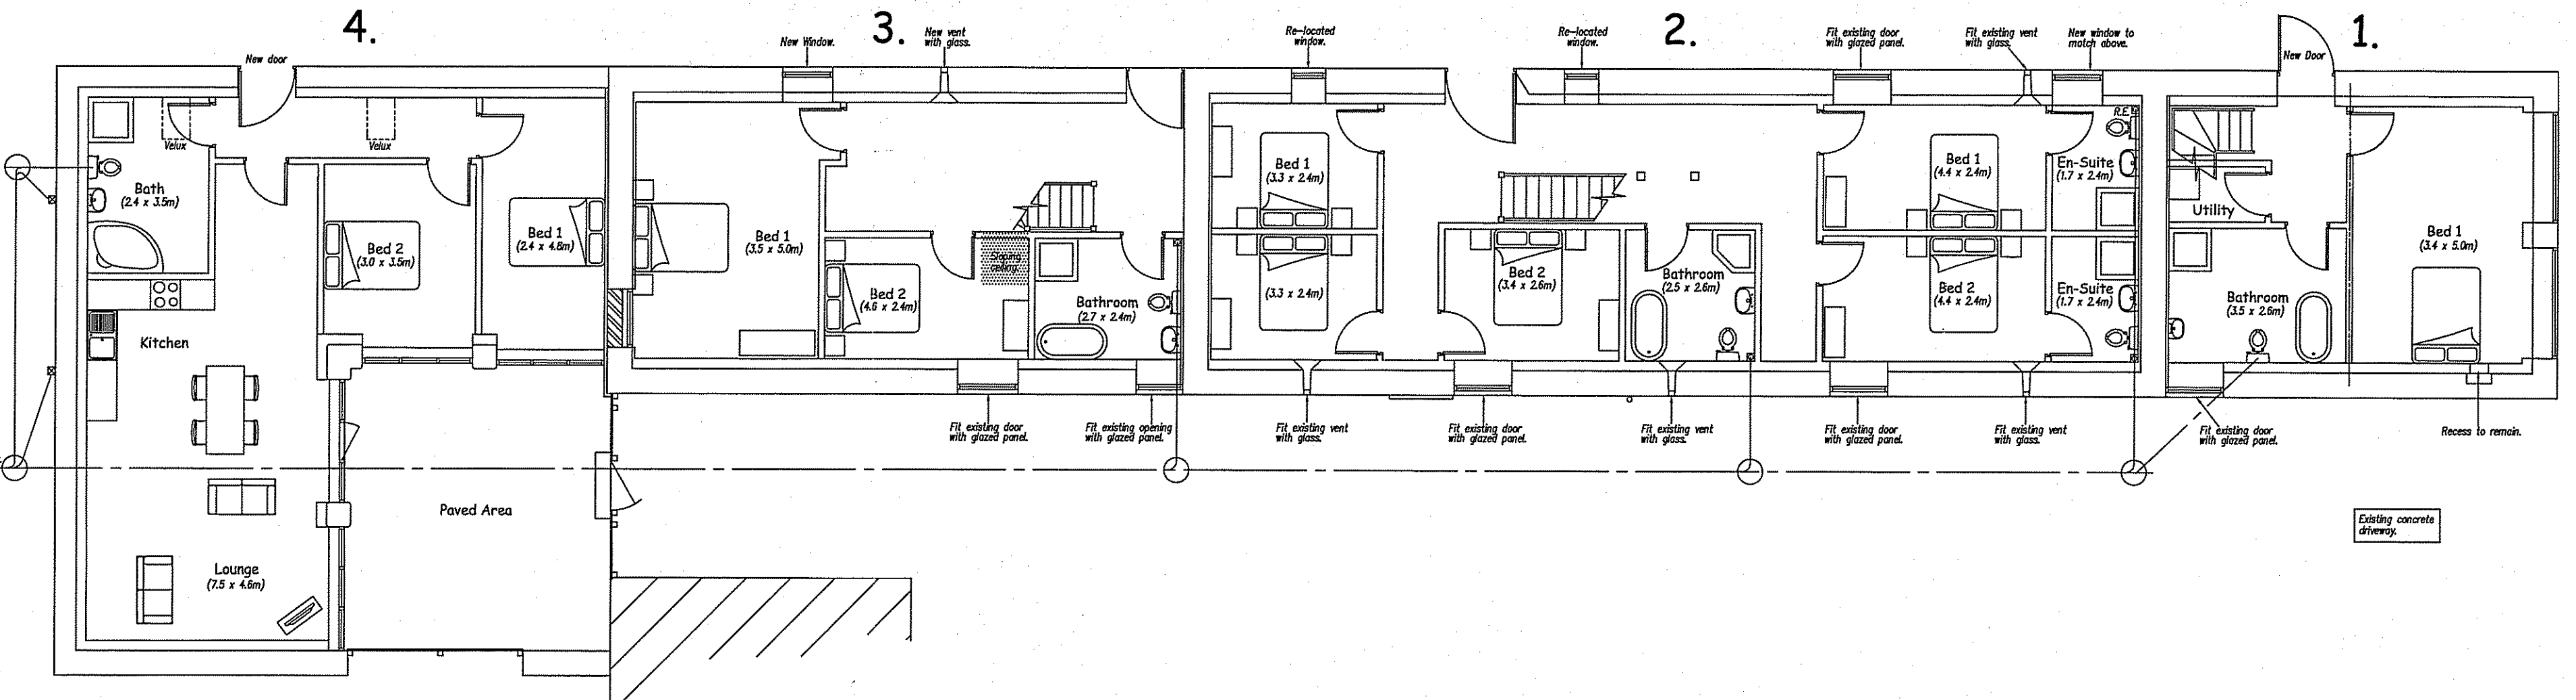

Ground Floor Plan

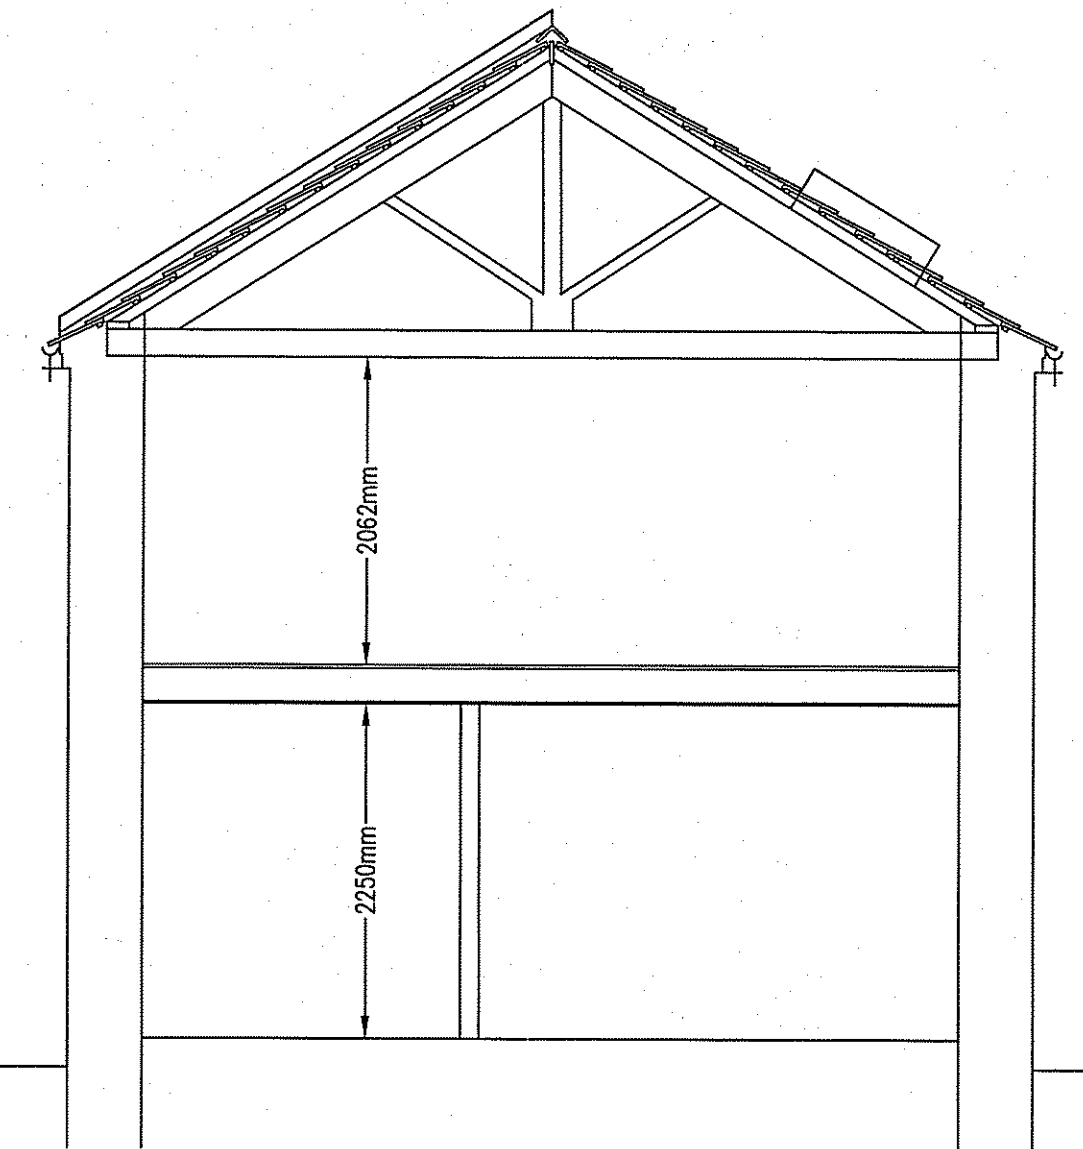

Section A - A

