


27 AUG 2010

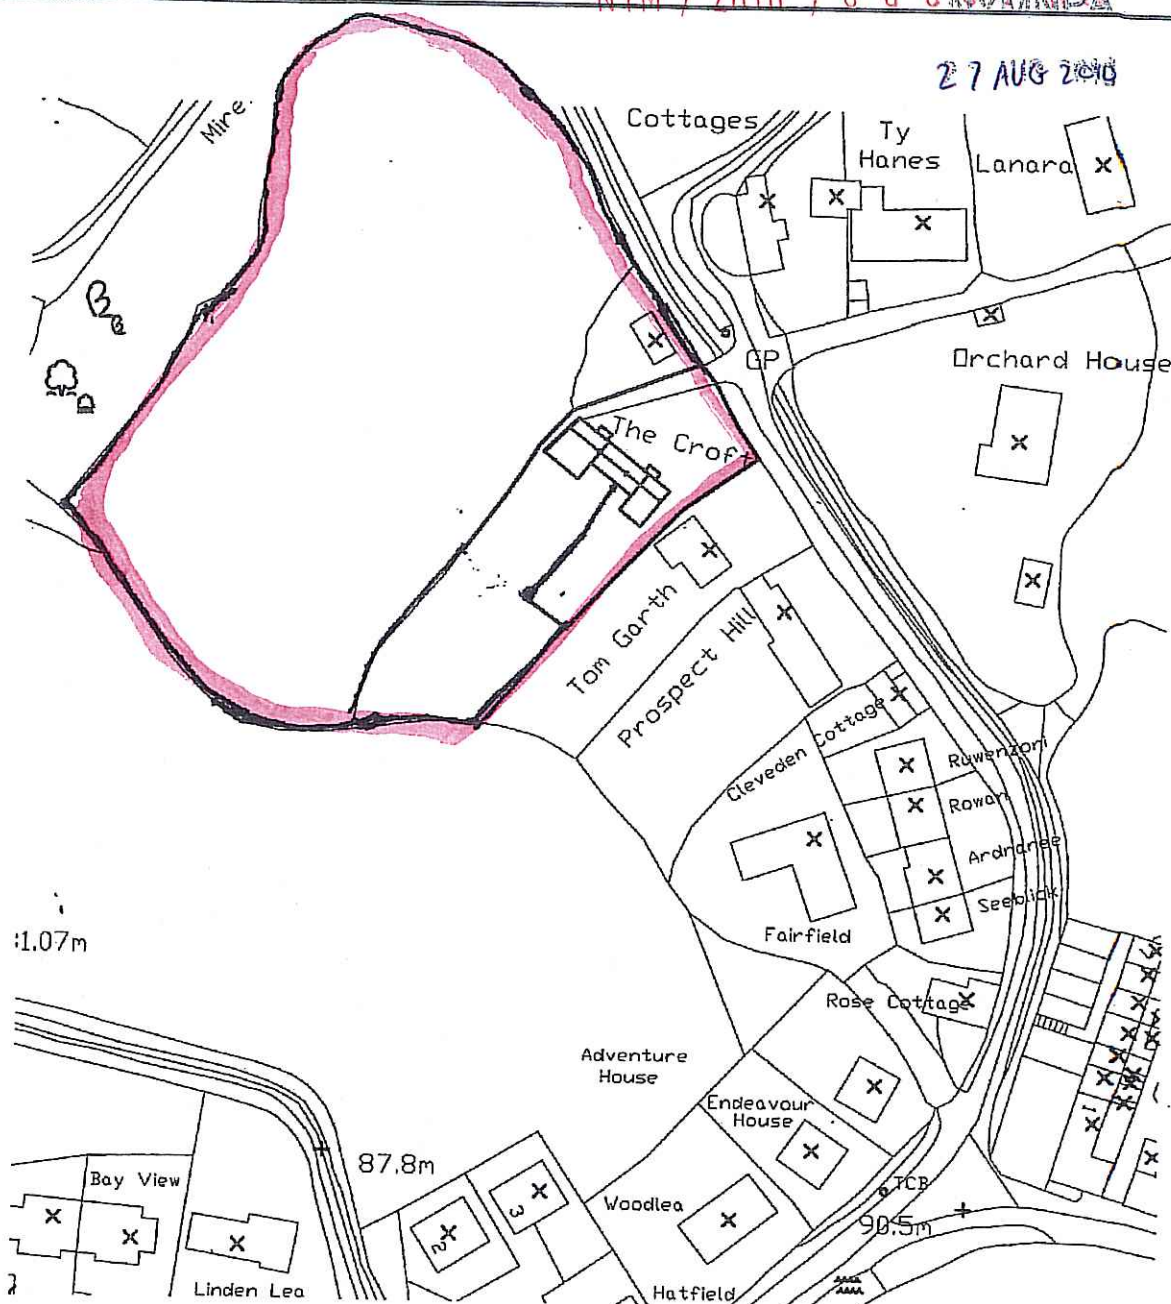

1 Site Location Plan
SCALE: 1:1250

NYMNP

27 AUG 2010

b h d partnership

Airy Hill Manor, Wharfedale, North Yorkshire, UK. YO21 1QB.
Tel: 01947-604871 Fax: 01947-600010
general@bhdpartnership.com www.bhdpartnership.com

CLIENT:
Mr Roy Jay


PROJECT:
**The Croft
Newholm**

DRAWING TITLE:
Site Location Plan

A4 DRN: RP DATE: 25.09.08

SCALE: 1:1250@A4 ISSUE: Provisional

25.09.08	RP	Issued For Approval	NID		DRAWING NR: D9493-01	REV: A
DATE	BY	AMENDMENT	CHKD	APVD		

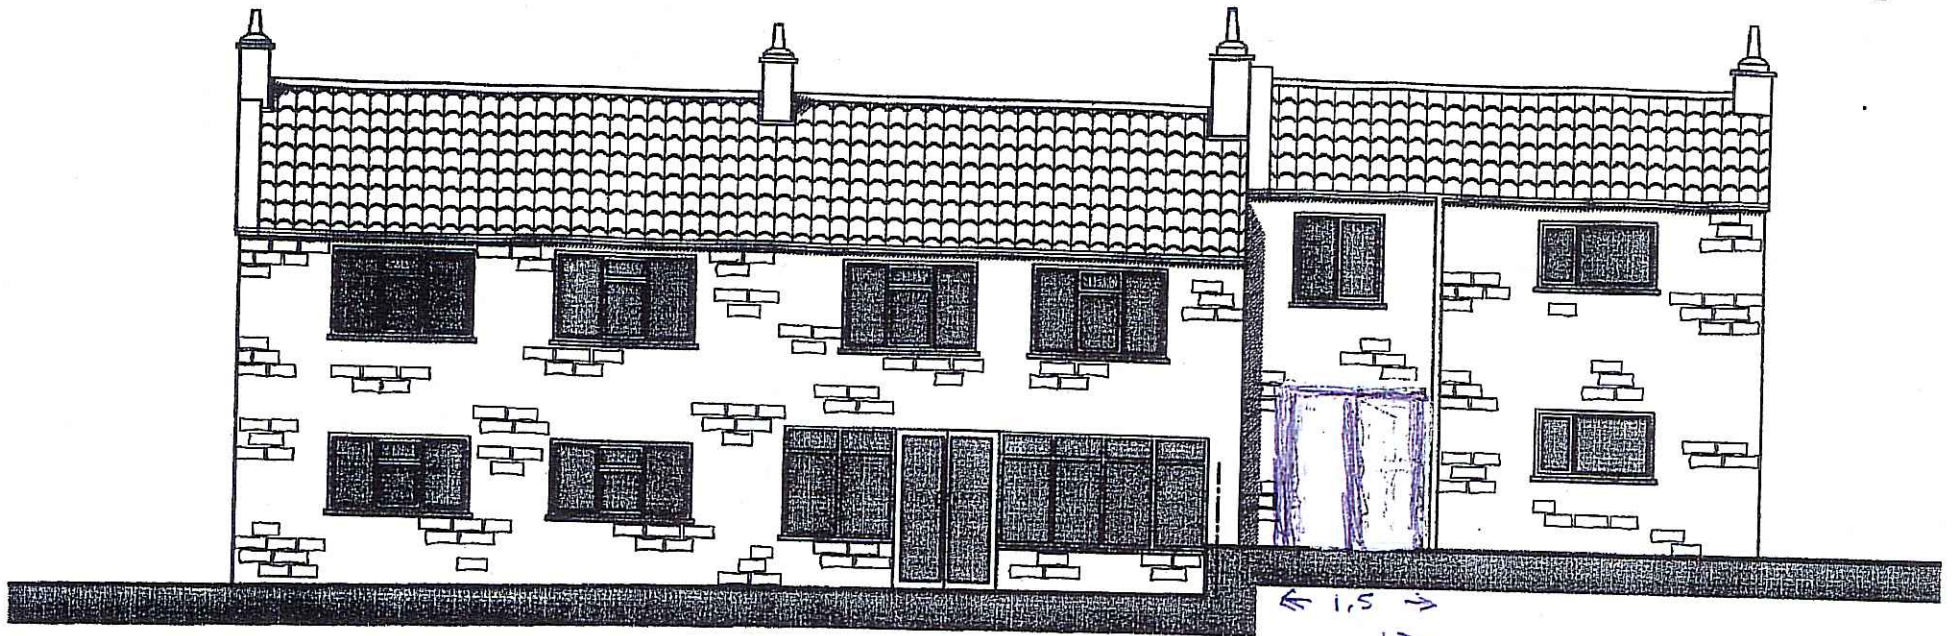

2 SOUTH WEST ELEVATION
SCALE:1:100




NYMNP
27 AUG 2010

PROPOSED CHANGE TO FORM
PATIO DOOR
REAR ELEVATION

DECISION NUMBER NYM/2008/0767/FL

NYM / 2010 / 086 / NM

● DO NOT SCALE from this drawing. Only figured dimensions are to be taken from this drawing.
 ● The Contractor must verify all dimensions on site before commencing any work or shop drawings.
 ● The Contractor must report any discrepancies before commencing work. If this drawing exceeds the quantities taken in any way, the Technician is to be informed before work is initiated.
 ● Work within The Construction (Design and Management) Regulations 1994 is not to start until a Health & Safety Plan has been produced. This drawing is Copyright and must not be reproduced without consent of BHD Partnership Ltd.

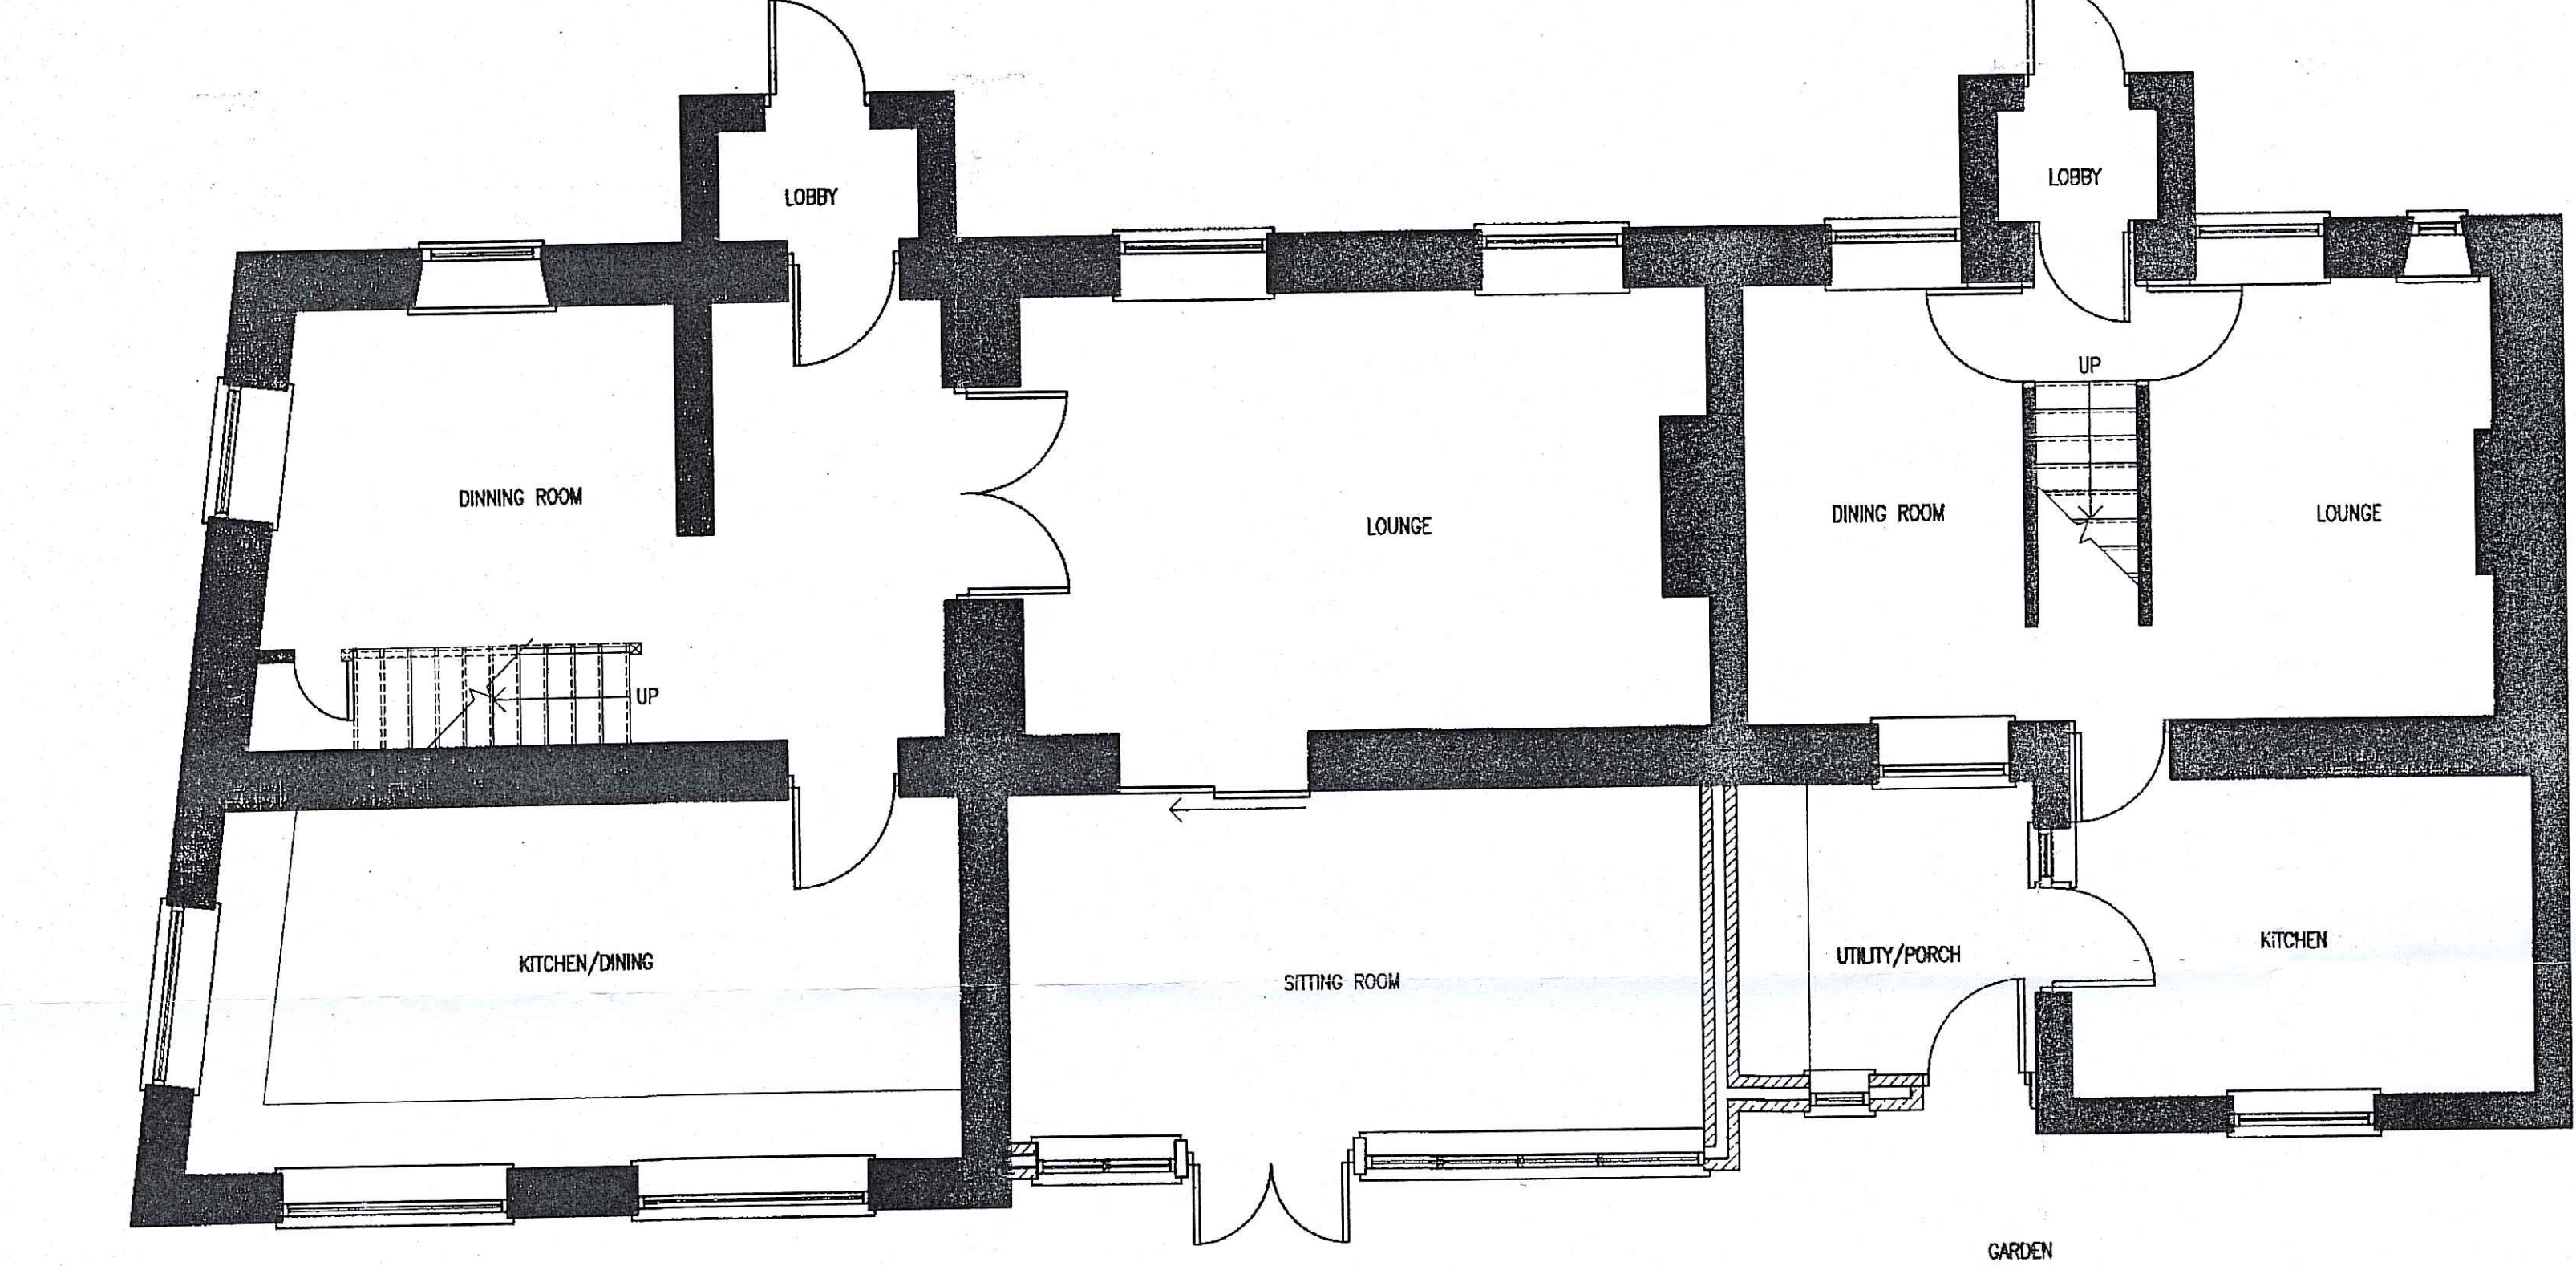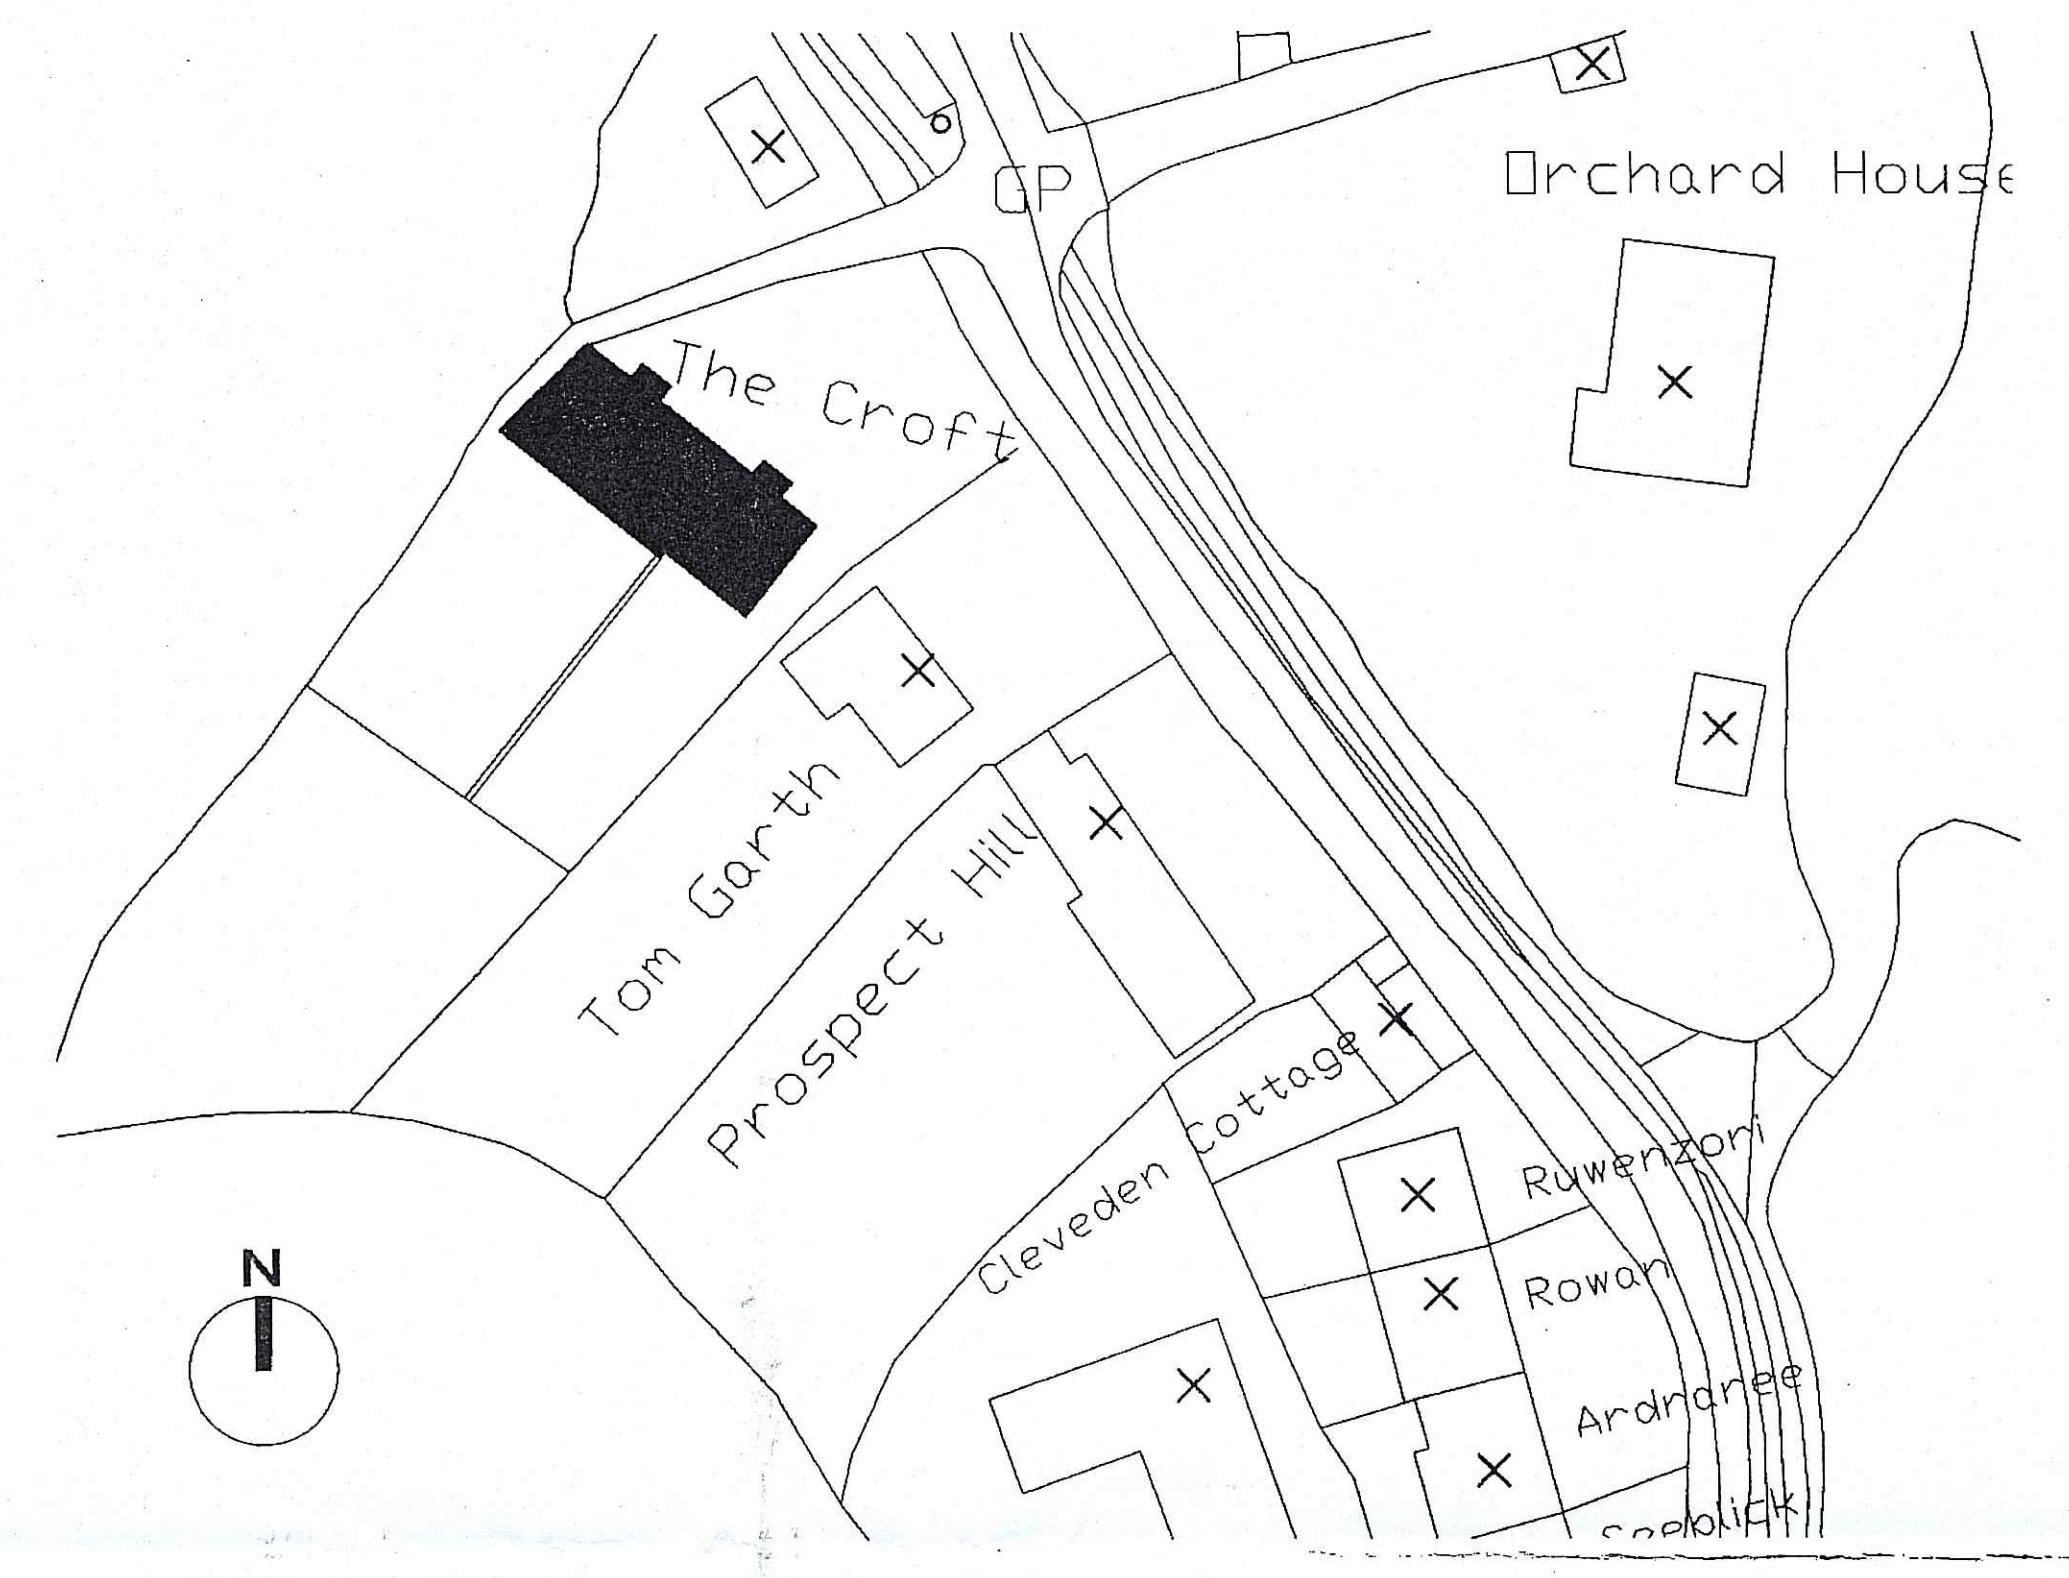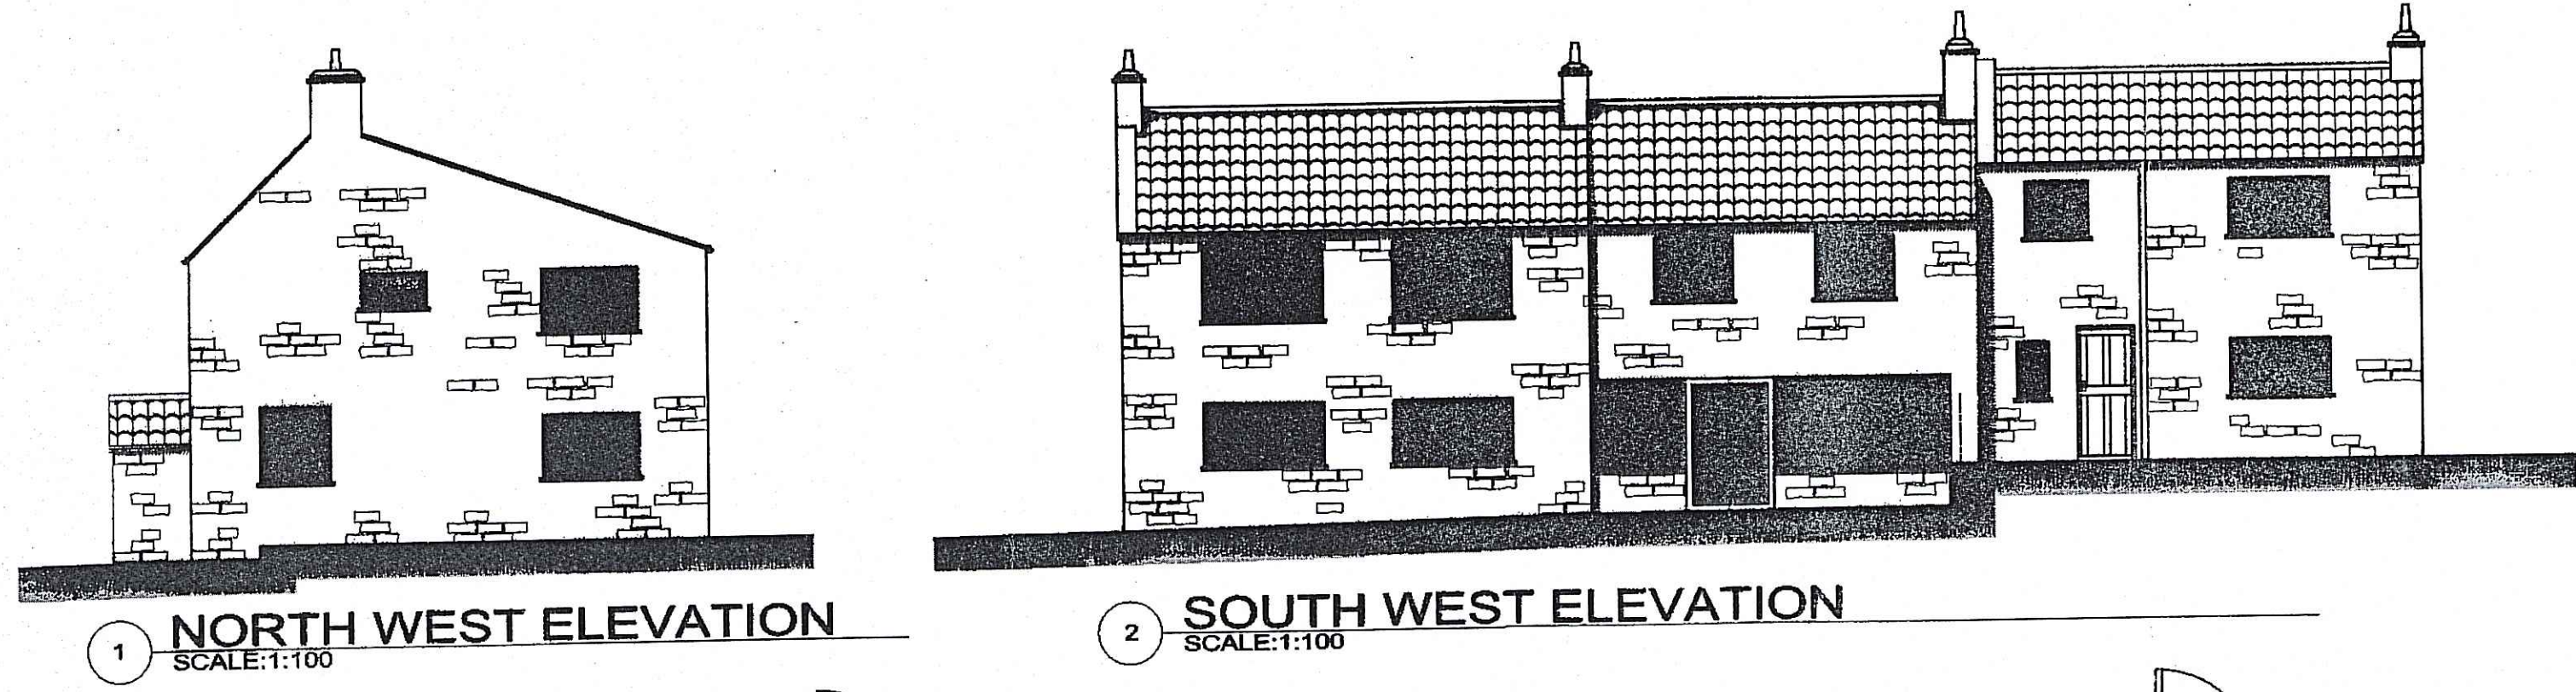

5 BLOCK PLAN
SCALE:1:500

3 GROUND FLOOR PLAN
SCALE:1:50

DRAWING FOR PLANNING CONSIDERATION
ONLY CONSTRUCTION DETAILS TO BE ADDED

AMENDED

REV	DATE	BY	REASON	CHKD	APPD
B	12.11.08	RP	TO SUIT PLANNING		
A	18.09.08	RP	ISSUED FOR APPROVAL	ND	

b h d partnership
 Airy Hill Manor, Whitby, North Yorkshire, UK, YO21 1QB.
 Tel: 01947-604871 Fax: 01947-600010
 general@bhdpartnership.com www.bhdpartnership.com

DISCIPLINE: ARCHITECTURAL

CLIENT: Mr Roy Jay

PROJECT: The Croft Newholm


TITLE: Proposed Ground Floor and Elevations

DRAWN: R.Paxton CHECKED: N.L.Duffield APPROVED:

SCALE & SIZE: 1:50 @ A1 DATE: 13.06.08 DRAWING STATUS: Provisional

DRAWING NO: D9493-03 REC: B

NYMNP
13 NOV 2008

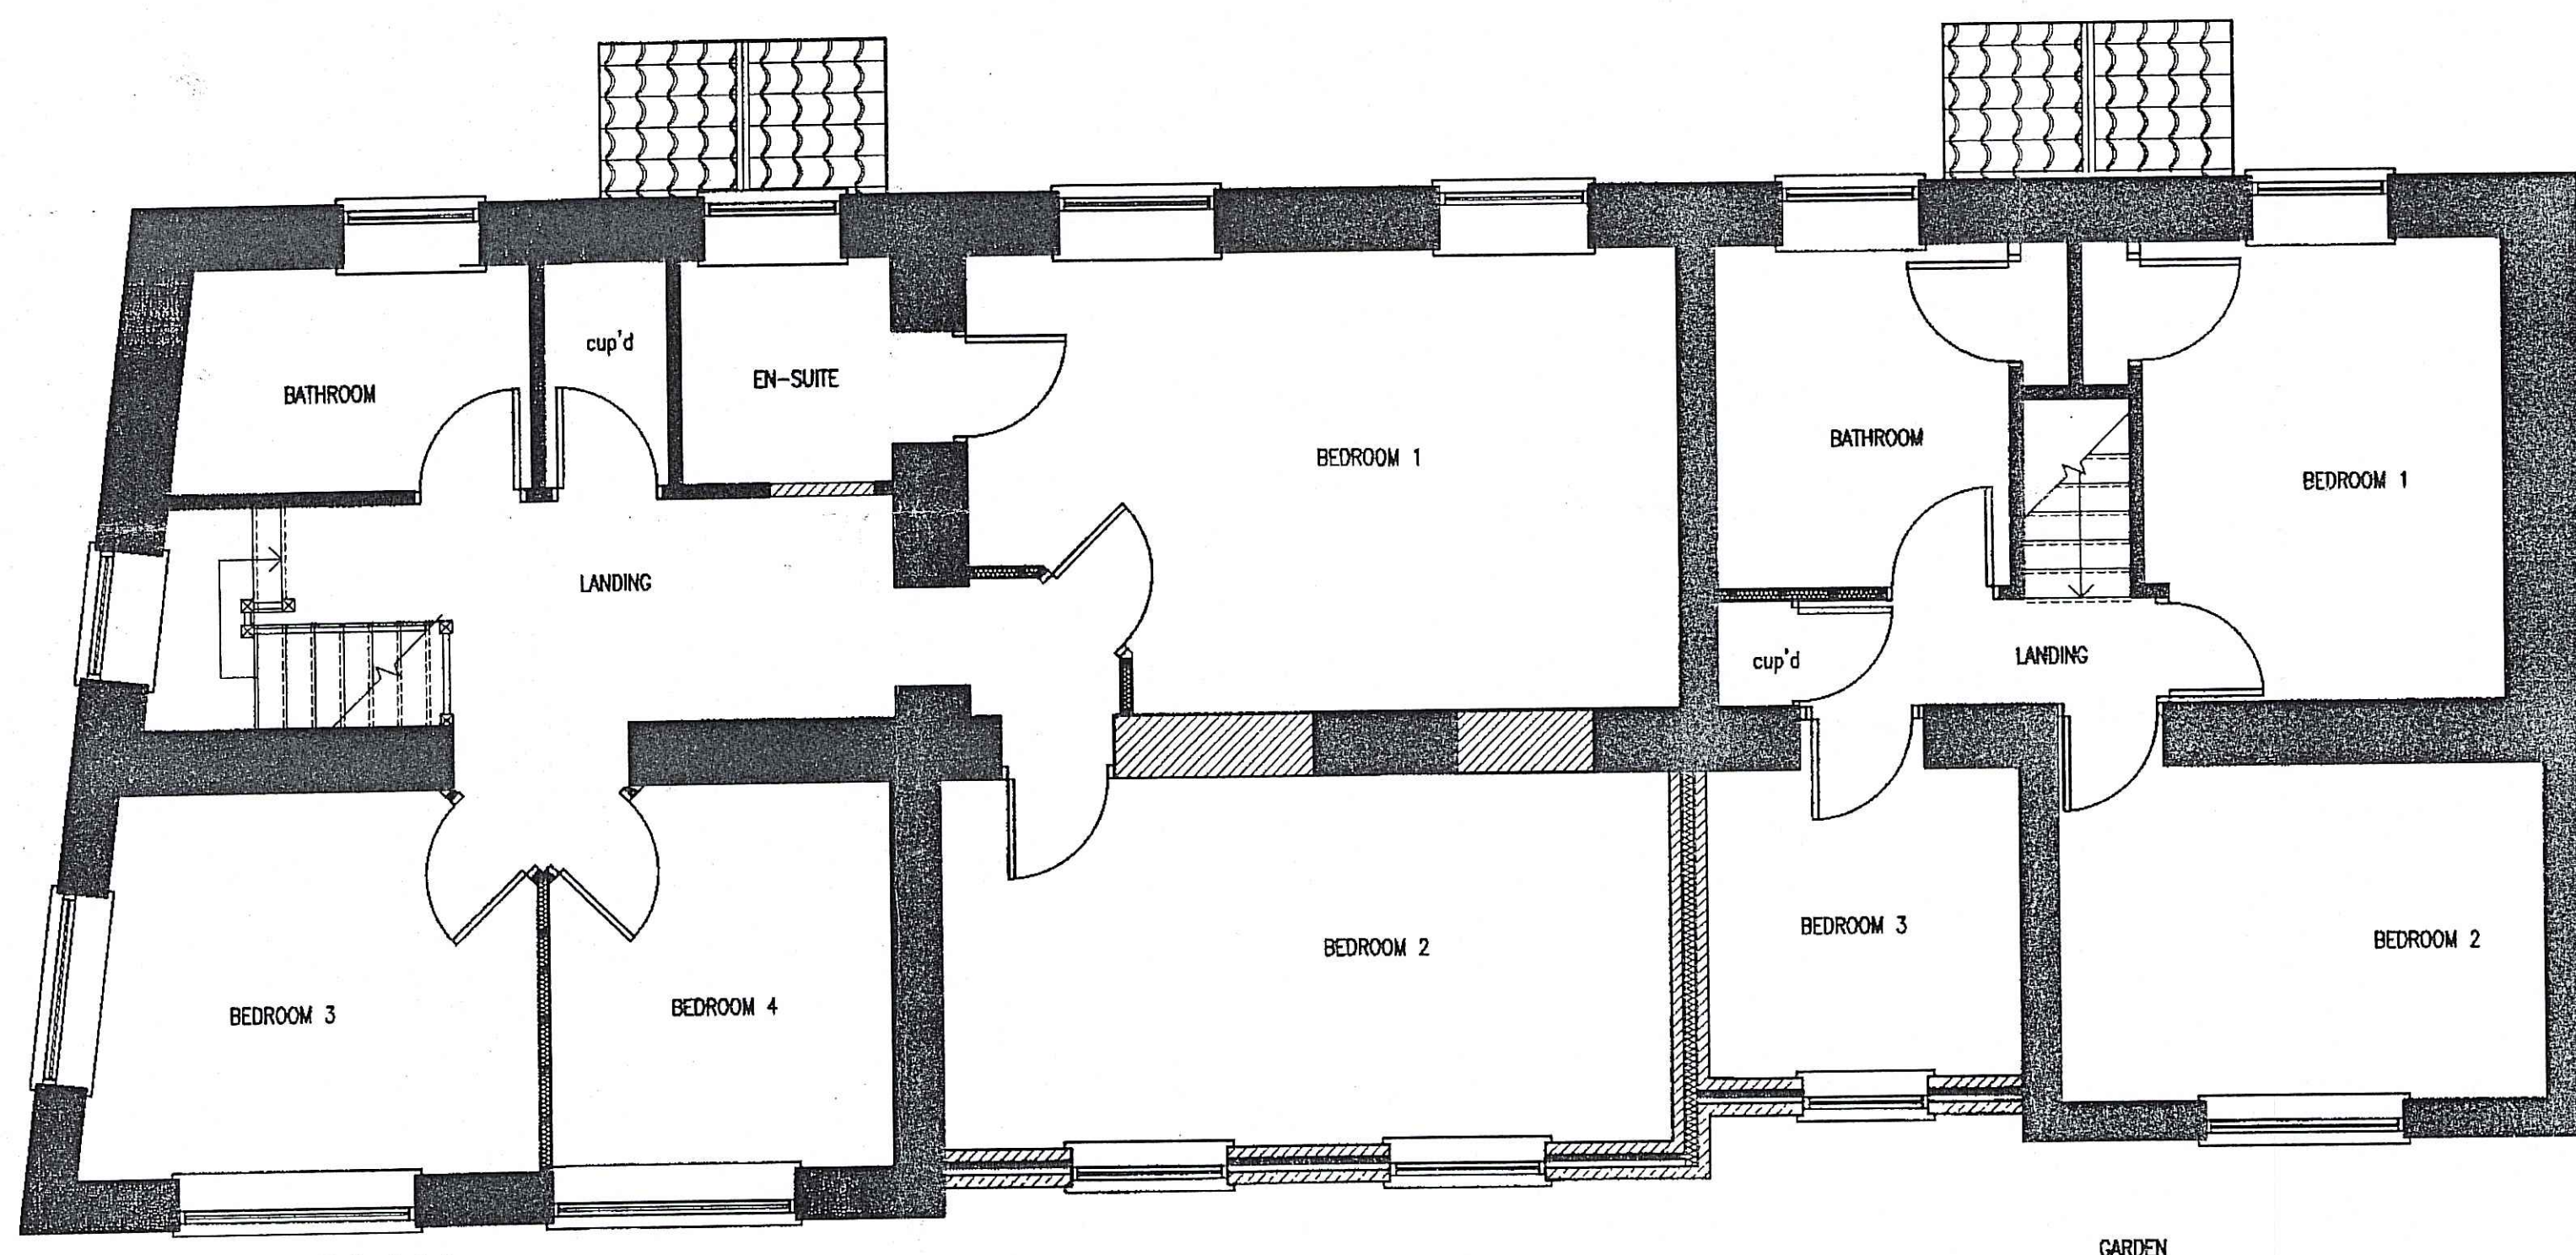

4 FIRST FLOOR PLAN
SCALE:1:50

PROPOSED LAYOUTS