


WYM / 2010 / 0 7 2 0 / F A

STONE PAVING

STONE EDGING


GRASS

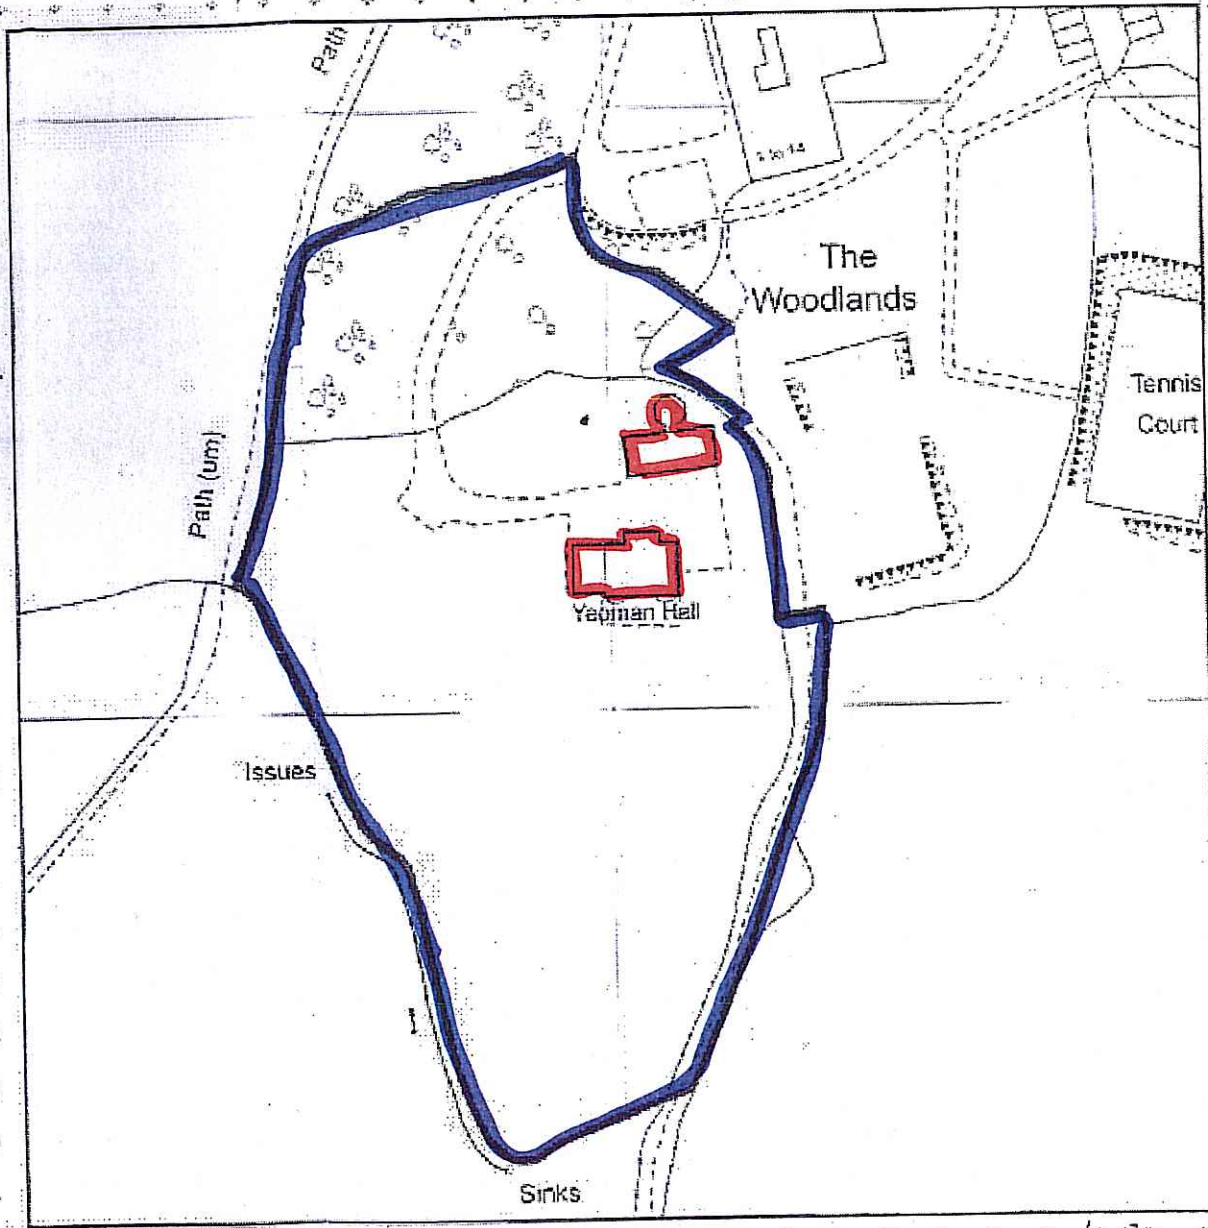


1:1250 SITE LOCATION & APPLICATION SITE

Scale 1:1250


NYM/NDA  
 NYM/NPA  
 26 JUN 2010

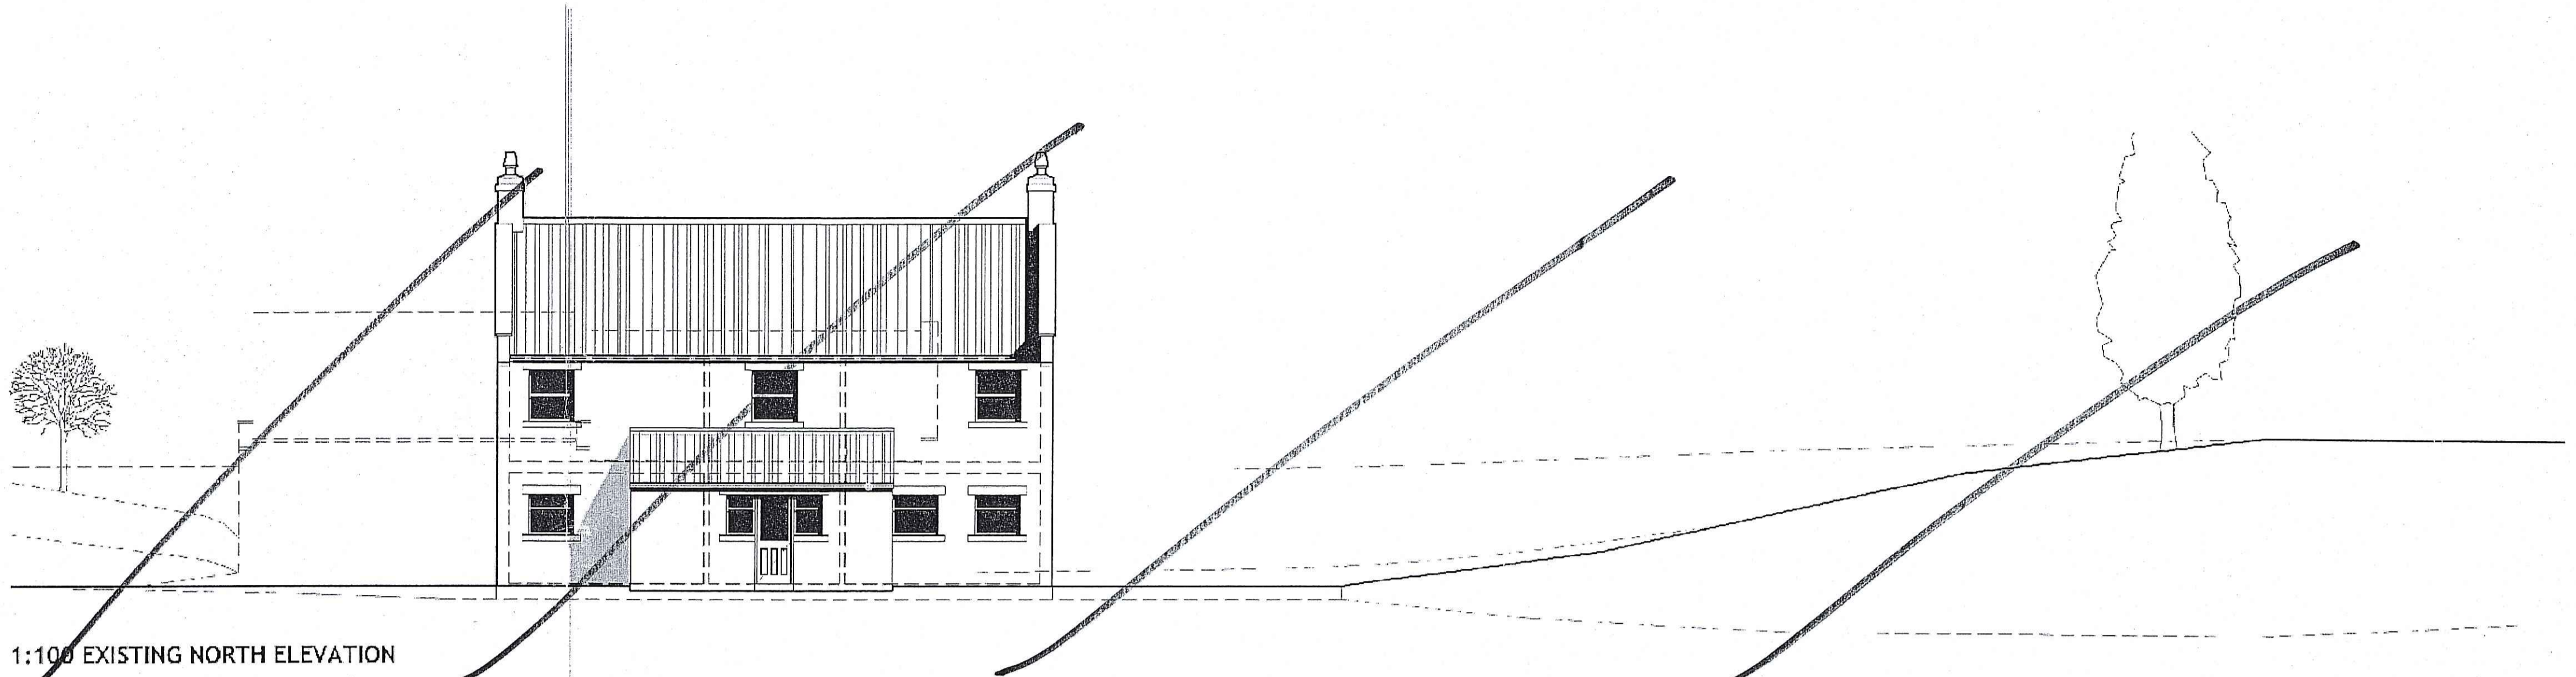


1:100 EXISTING NORTH ELEVATION

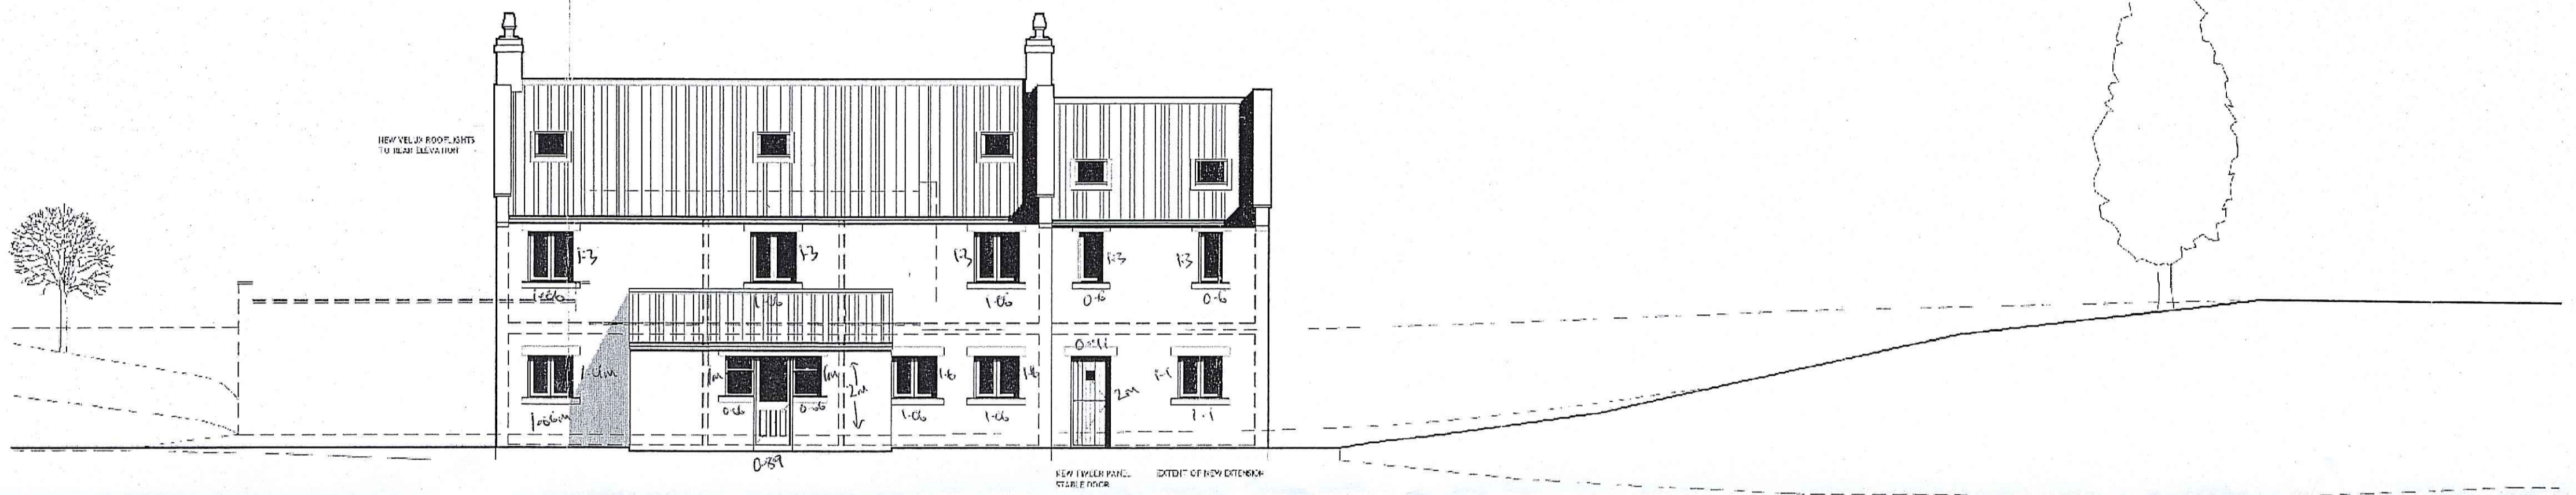

1:100 PROPOSED NORTH ELEVATION

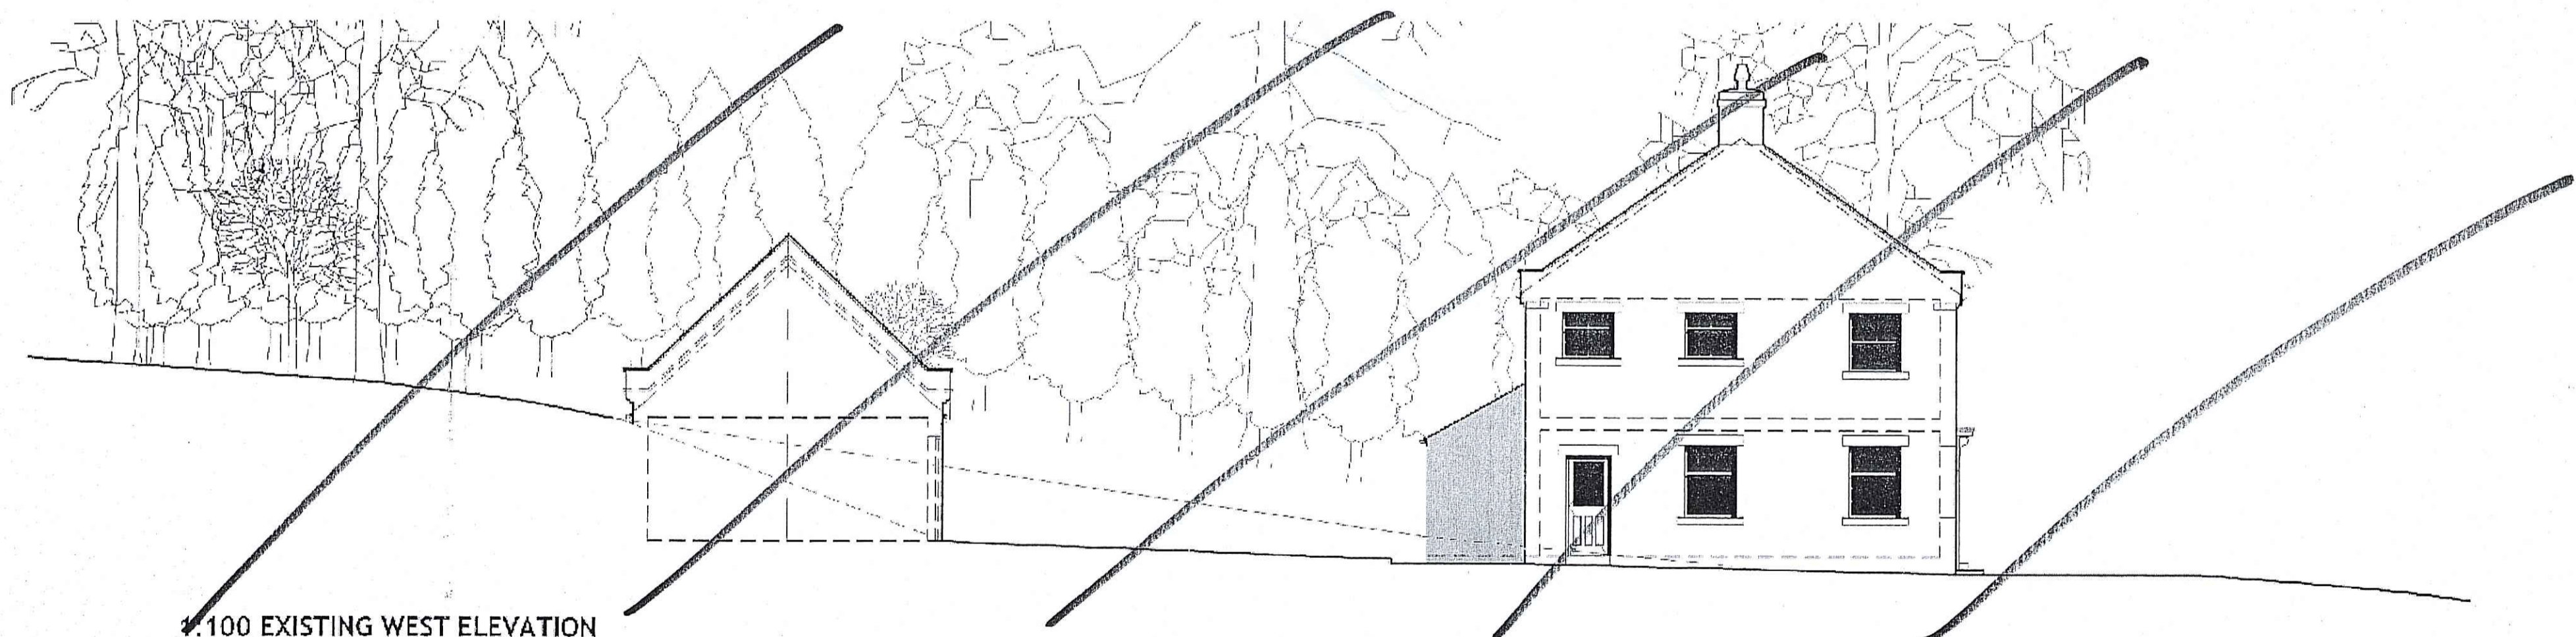

1:100 EXISTING WEST ELEVATION

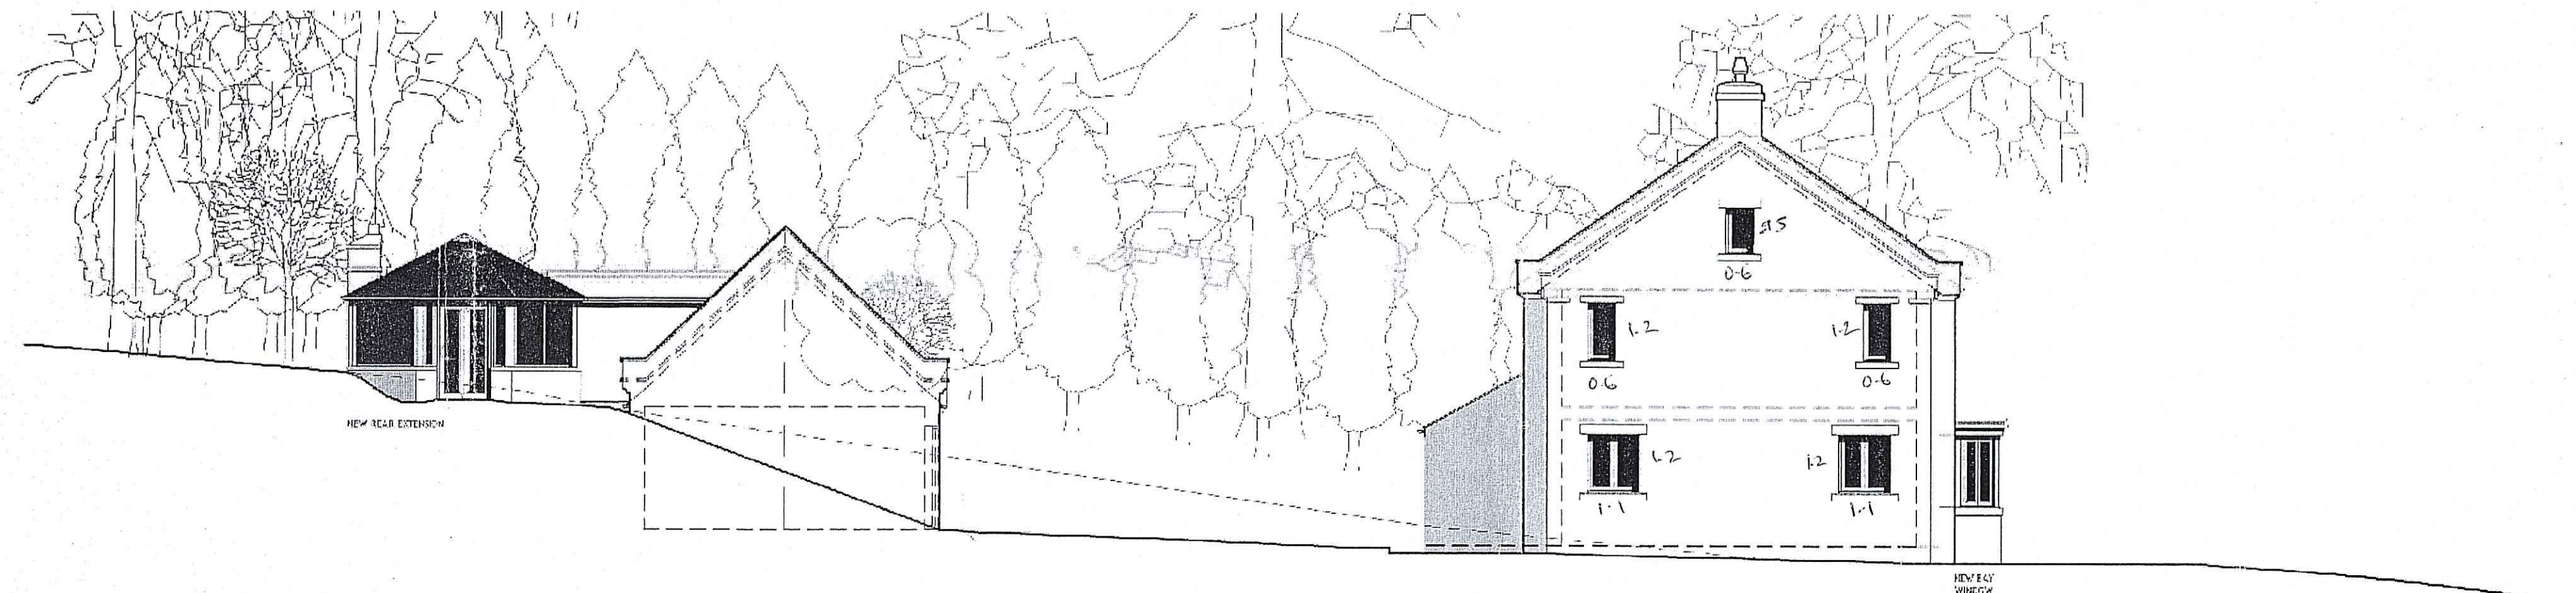


1:100 PROPOSED WEST ELEVATION


- PROPOSED CONSTRUCTION MATERIALS:**
- ROOF:** TERRAZZOTA CLAY PAN TILE TO MATCH EXISTING ROOF COVER
  - WALLS:** COURSED STONE MASONRY WALL CONSTRUCTION TO MATCH EXISTING
  - REPLACEMENT WINDOWS:** PAINTED DOUBLE GLAZED TIMBER WINDOWS
  - DOORS:** PAINTED DOUBLE GLAZED TIMBER DOOR SETS
  - BALUSTRADE:** STRUCTURAL GLASS BALUSTRADE
  - BAY ROOFS:** LEAD ROOF COVER TO NEW BAY ROOFS
  - BAY WINDOWS:** PAINTED DOUBLE GLAZED TIMBER WINDOWS
  - REAR EXTENSION:** PAINTED DOUBLE GLAZED TIMBER FRAME WITH DOUBLE GLAZED PANELS. POWDER COATED ALUMINIUM CAPPINGS TO ROOFTOP GLAZING. COURSED STONE MASONRY WALL CONSTRUCTION TO FORM THE REAR CHIMNEY STACK.

AMENDI  
 Notes


**REVISION STATUS:**  
 REVISION A - 24 JUNE 2010 - JD  
 Dormer window omitted from outbuilding proposals with original velux window retained. Existing gable window to east elevation enlarged to provide good levels of natural light to this room.

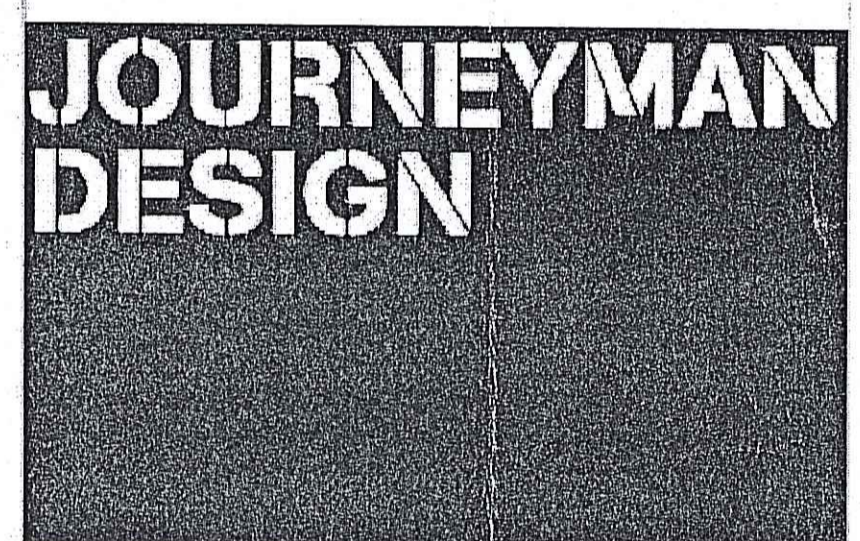


PROJECT	YEOMAN HALL, SLEIGHTS.		
CLIENT	SIMON & MARIE JAY		
TITLE	EXISTING & PROPOSED MAIN HOUSE ELEVATIONS		
STATUS	DATE	SCALE	REV
PLANNING	05.05.2010	1:100 @ A1	A
DRAWING NO.	YH PL-04		
THIS DRAWING IS FOR PLANNING PURPOSES ONLY AND NO OTHER USE.			
ALL DIMENSIONS SHOWN ARE PROVISIONAL AND ARE SUBJECT TO ON SITE CONFIRMATION AT THE START OF THE CONSTRUCTION STAGE - ANY DISCREPANCIES ARE TO BE REPORTED TO THE EMPLOYER IMMEDIATELY. DO NOT SCALE FROM THIS DRAWING.			

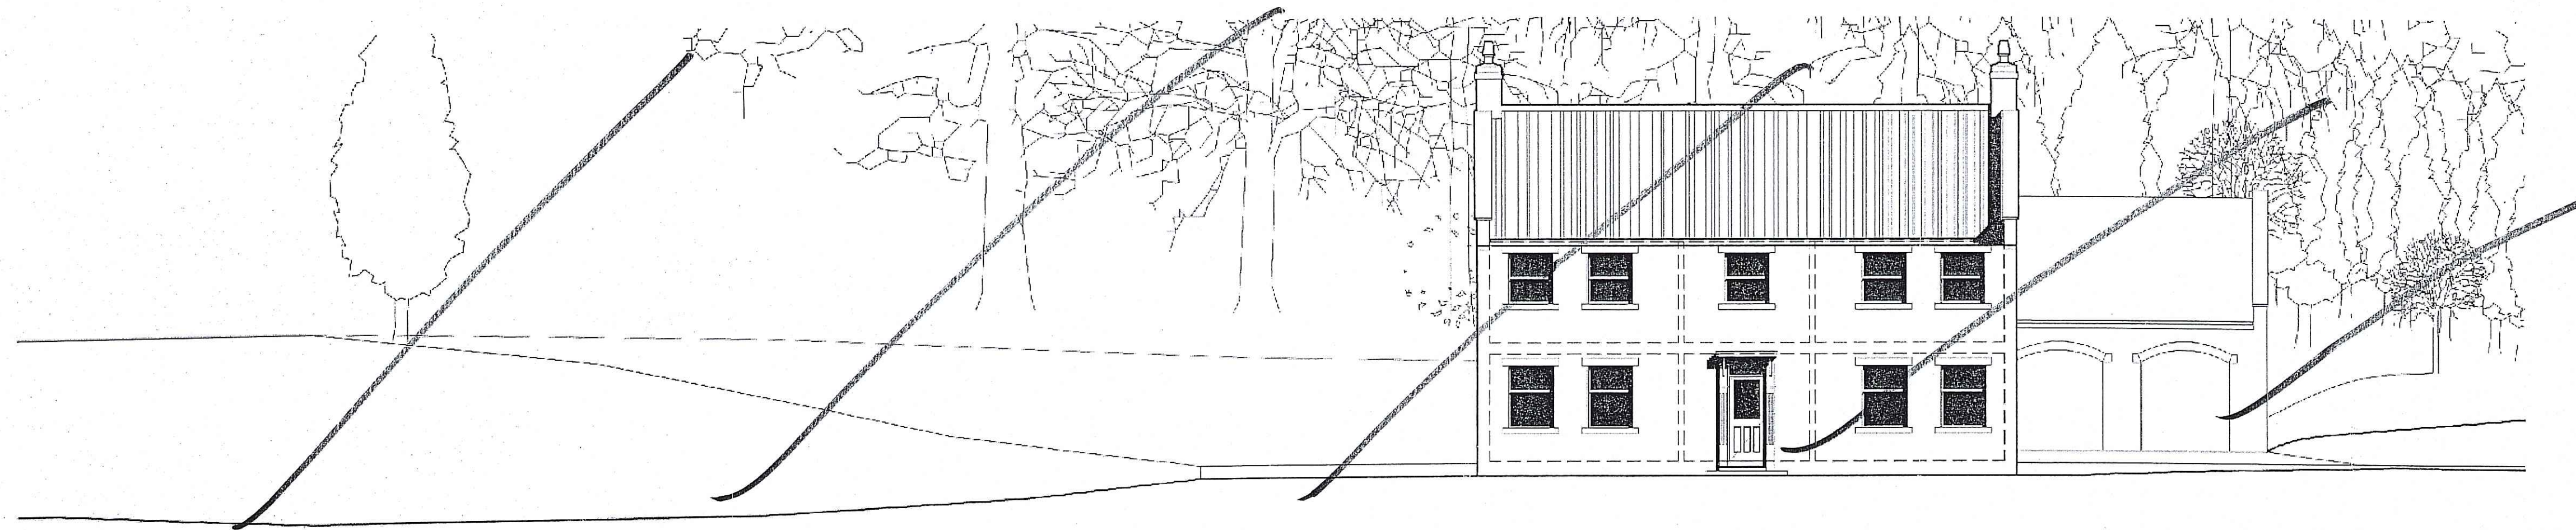


1:100 EXISTING SOUTH ELEVATION

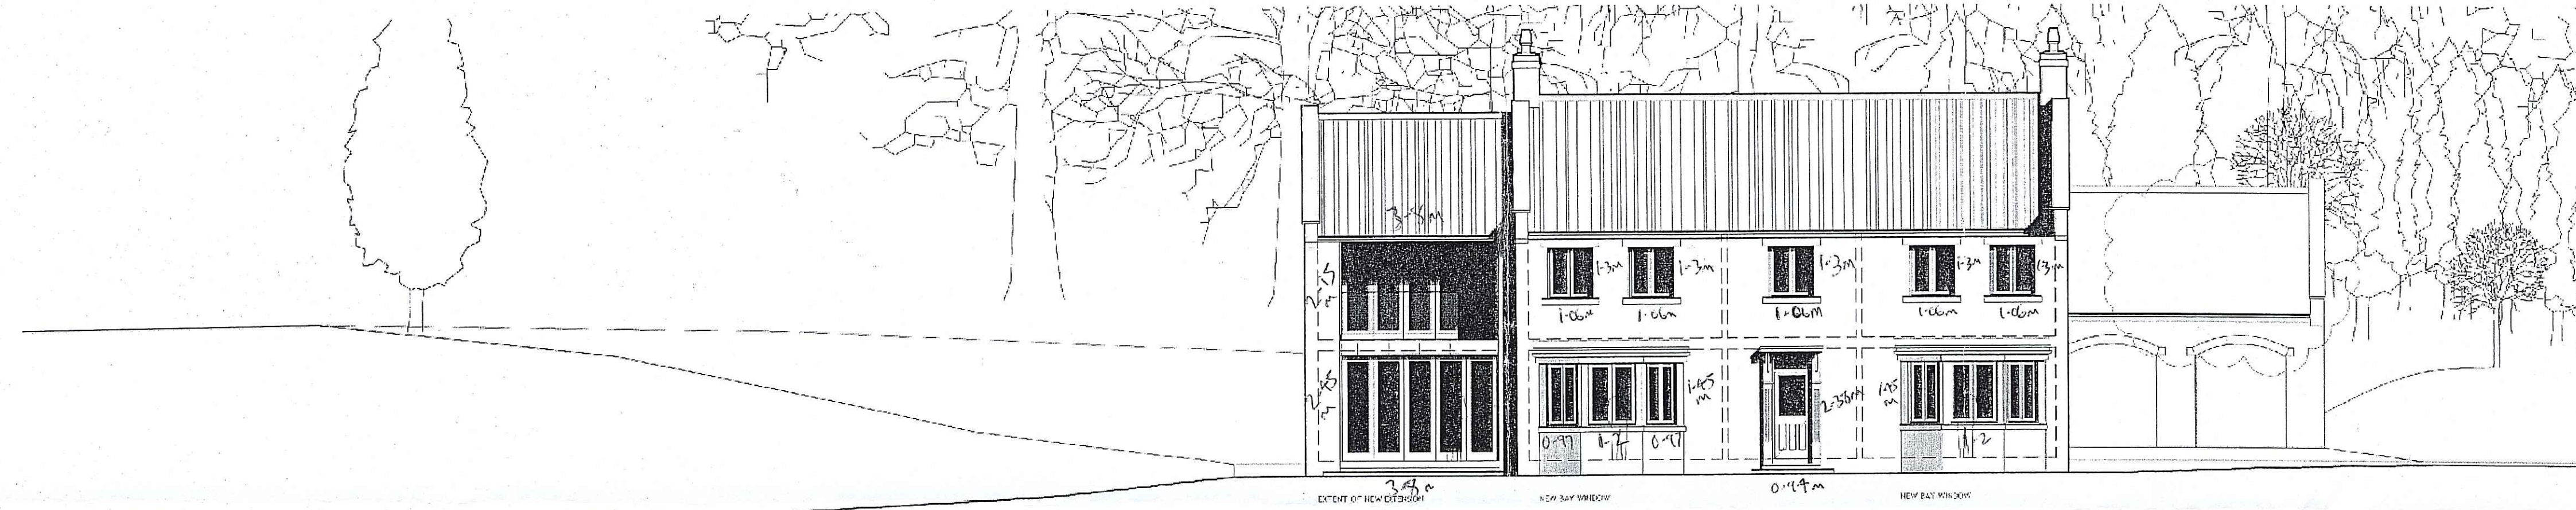

1:100 PROPOSED SOUTH ELEVATION

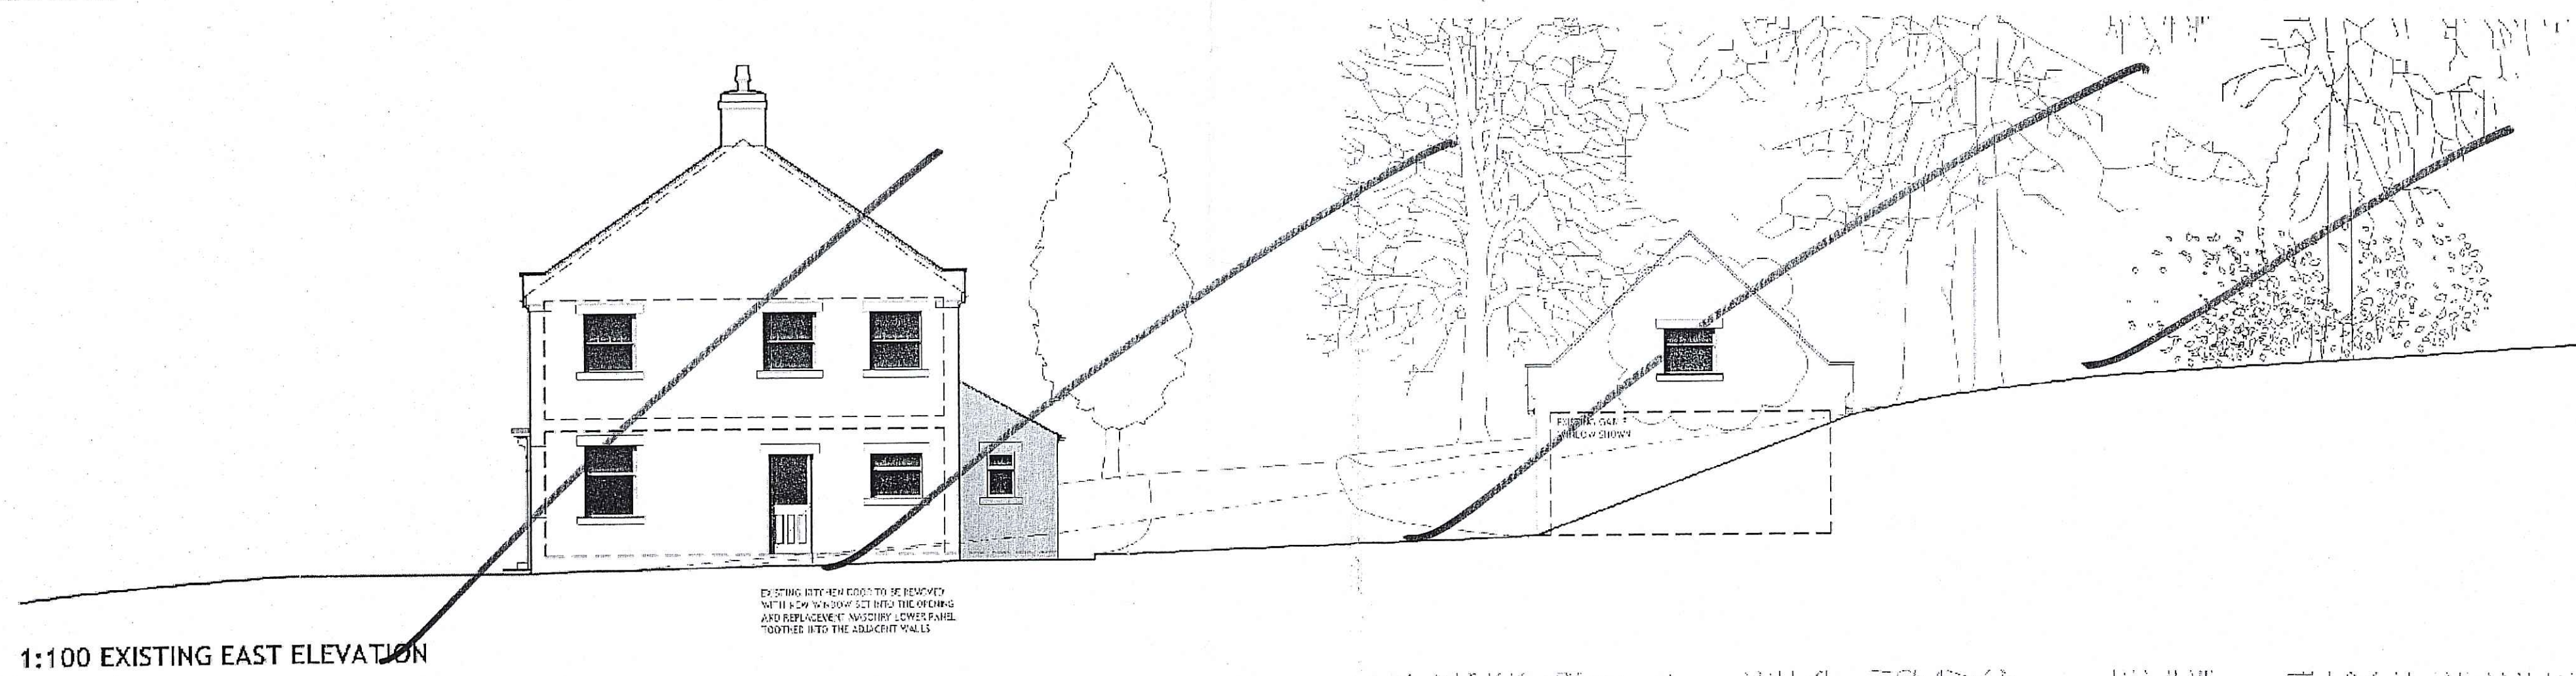

1:100 EXISTING EAST ELEVATION

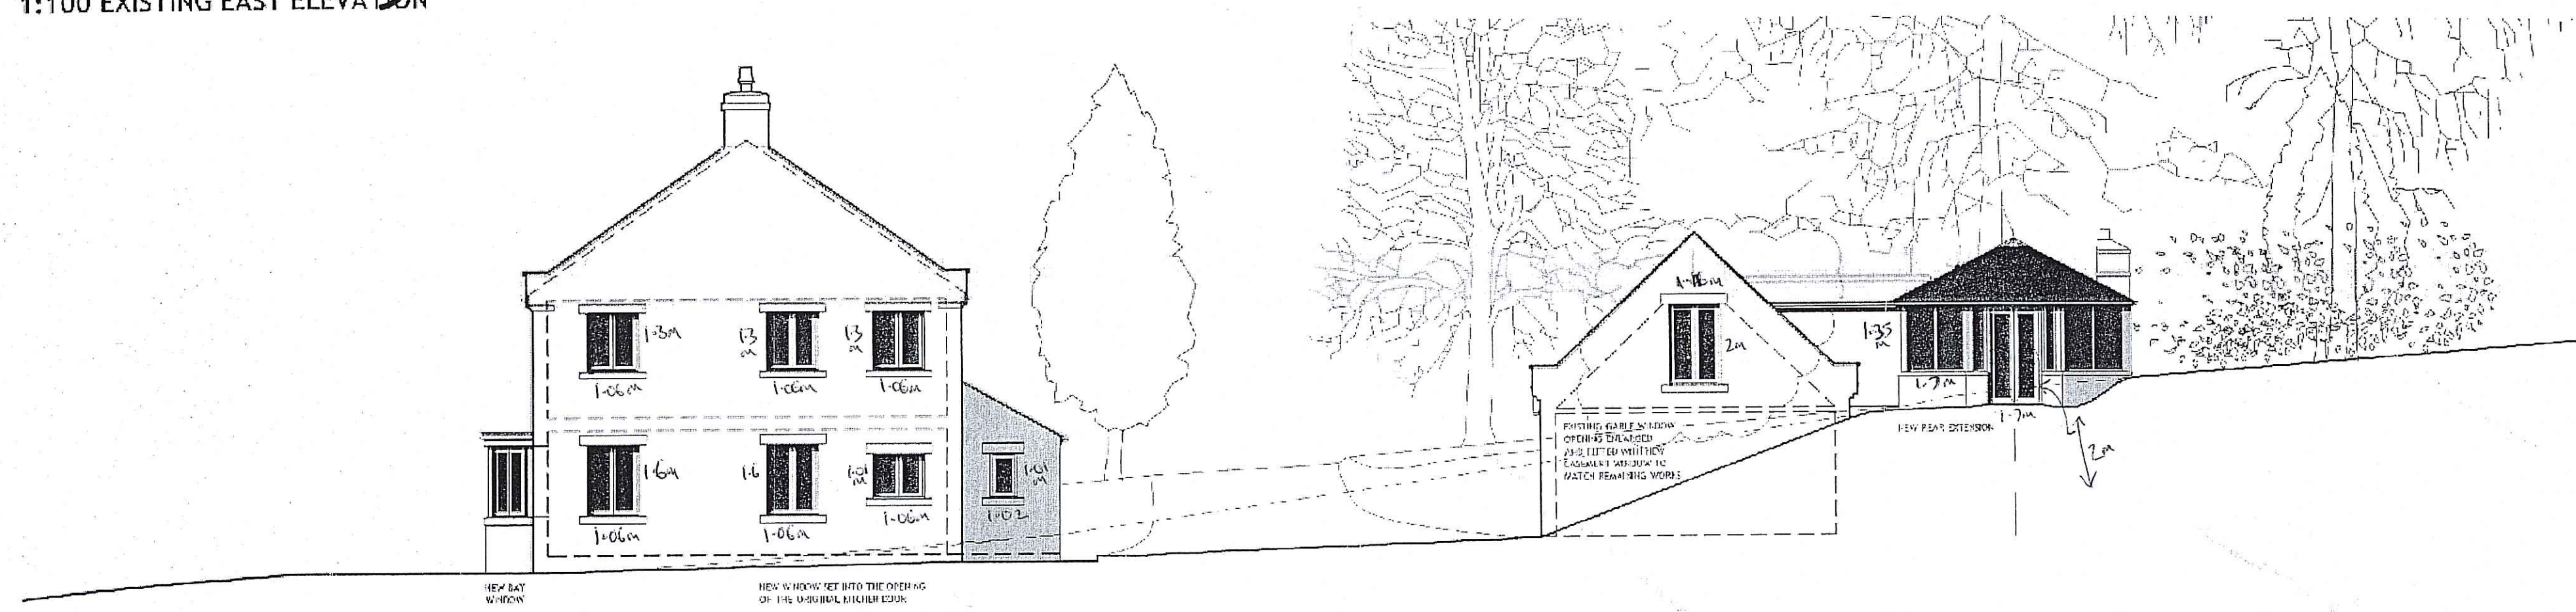

1:100 PROPOSED EAST ELEVATION

PROPOSED CONSTRUCTION MATERIALS:

ROOF:  
TERAZO/TA CLAY PAN TILE TO MATCH EXISTING ROOF COVER

WALLS:  
COURSED STONE MASONRY WALL CONSTRUCTION TO MATCH EXISTING

REPLACEMENT WINDOWS:  
PAINTED DOUBLE GLAZED TIMBER WINDOWS.

DOORS:  
PAINTED DOUBLE GLAZED TIMBER DOOR SETS.

BALUSTRADE:  
STRUCTURAL GLASS BALUSTRADE.

BAY ROOFS:  
LEAD ROOF COVER TO NEW BAY ROOFS.

BAY WINDOWS:  
PAINTED DOUBLE GLAZED TIMBER WINDOWS.

REAR EXTENSION:  
PAINTED DOUBLE GLAZED TIMBER FRAME WITH DOUBLE GLAZED PANELS.  
POWDER COATED ALUMINIUM CAPPING TO ROOFTOP GLAZING.


COURSED STONE MASONRY WALL CONSTRUCTION TO FORM THE REAR CHIMNEY STACK.

NYM/NPA  
26 JUN 2010  
NYM/NPA

AMENDED  
Notes

REVISION STATUS:

REVISION A . 24 JUNE 2010 . JD  
Dormer window omitted from outbuilding proposals with original velux window retained. Existing gable window to east elevation enlarged to provide good levels of natural light to this room.

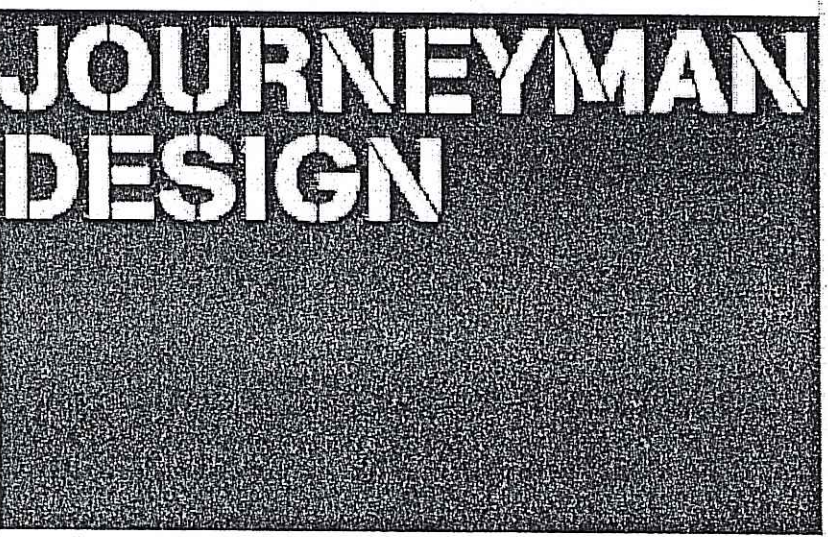

PROJECT YEOMAN HALL, SLEIGHTS.

CLIENT SIMON & MARIE JAY

TITLE EXISTING & PROPOSED MAIN HOUSE ELEVATIONS

STATUS	DATE	SCALE	REV
PLANNING	05.05.2010	1:100 @ A1	A

DRAWING NO. YH PL-03

THIS DRAWING IS FOR PLANNING PURPOSES ONLY AND NO OTHER USE.  
ALL DIMENSIONS SHOWN ARE PROVISIONAL AND ARE SUBJECT TO ON SITE CONFIRMATION AT THE START OF THE CONSTRUCTION STAGE - ANY DISCREPANCIES ARE TO BE REPORTED TO THE EMPLOYER IMMEDIATELY. DO NOT SCALE FROM THIS DRAWING.