


**1** LOCATION PLAN  
SCALE: 1:1250

<b>b h d partnership</b> Airy Hill Manor, Whitby, North Yorkshire, UK. YO21 1QB. Tel: 01947-604871 Fax: 01947-600010 general@bhdpartnership.com www.bhdpartnership.com		CLIENT: Mr A. & Mrs D. Cass				DRAWING TITLE: Site Location Plan			
		PROJECT: Greenacres Bungalow, Mitten Hill Farm, Hawsker				A4   DRN: D.Cairns   DATE: 24.07.08 SCALE: 1:1250 @ A4   ISSUE: Building Notice			
C	27.09.10	CE	ALTERED FOR PLANNING APP	TRH	TRH	DRAWING NR: D9393-01		REV: C	
REV	DATE	BY	AMENDMENT	CHKD	APVD				

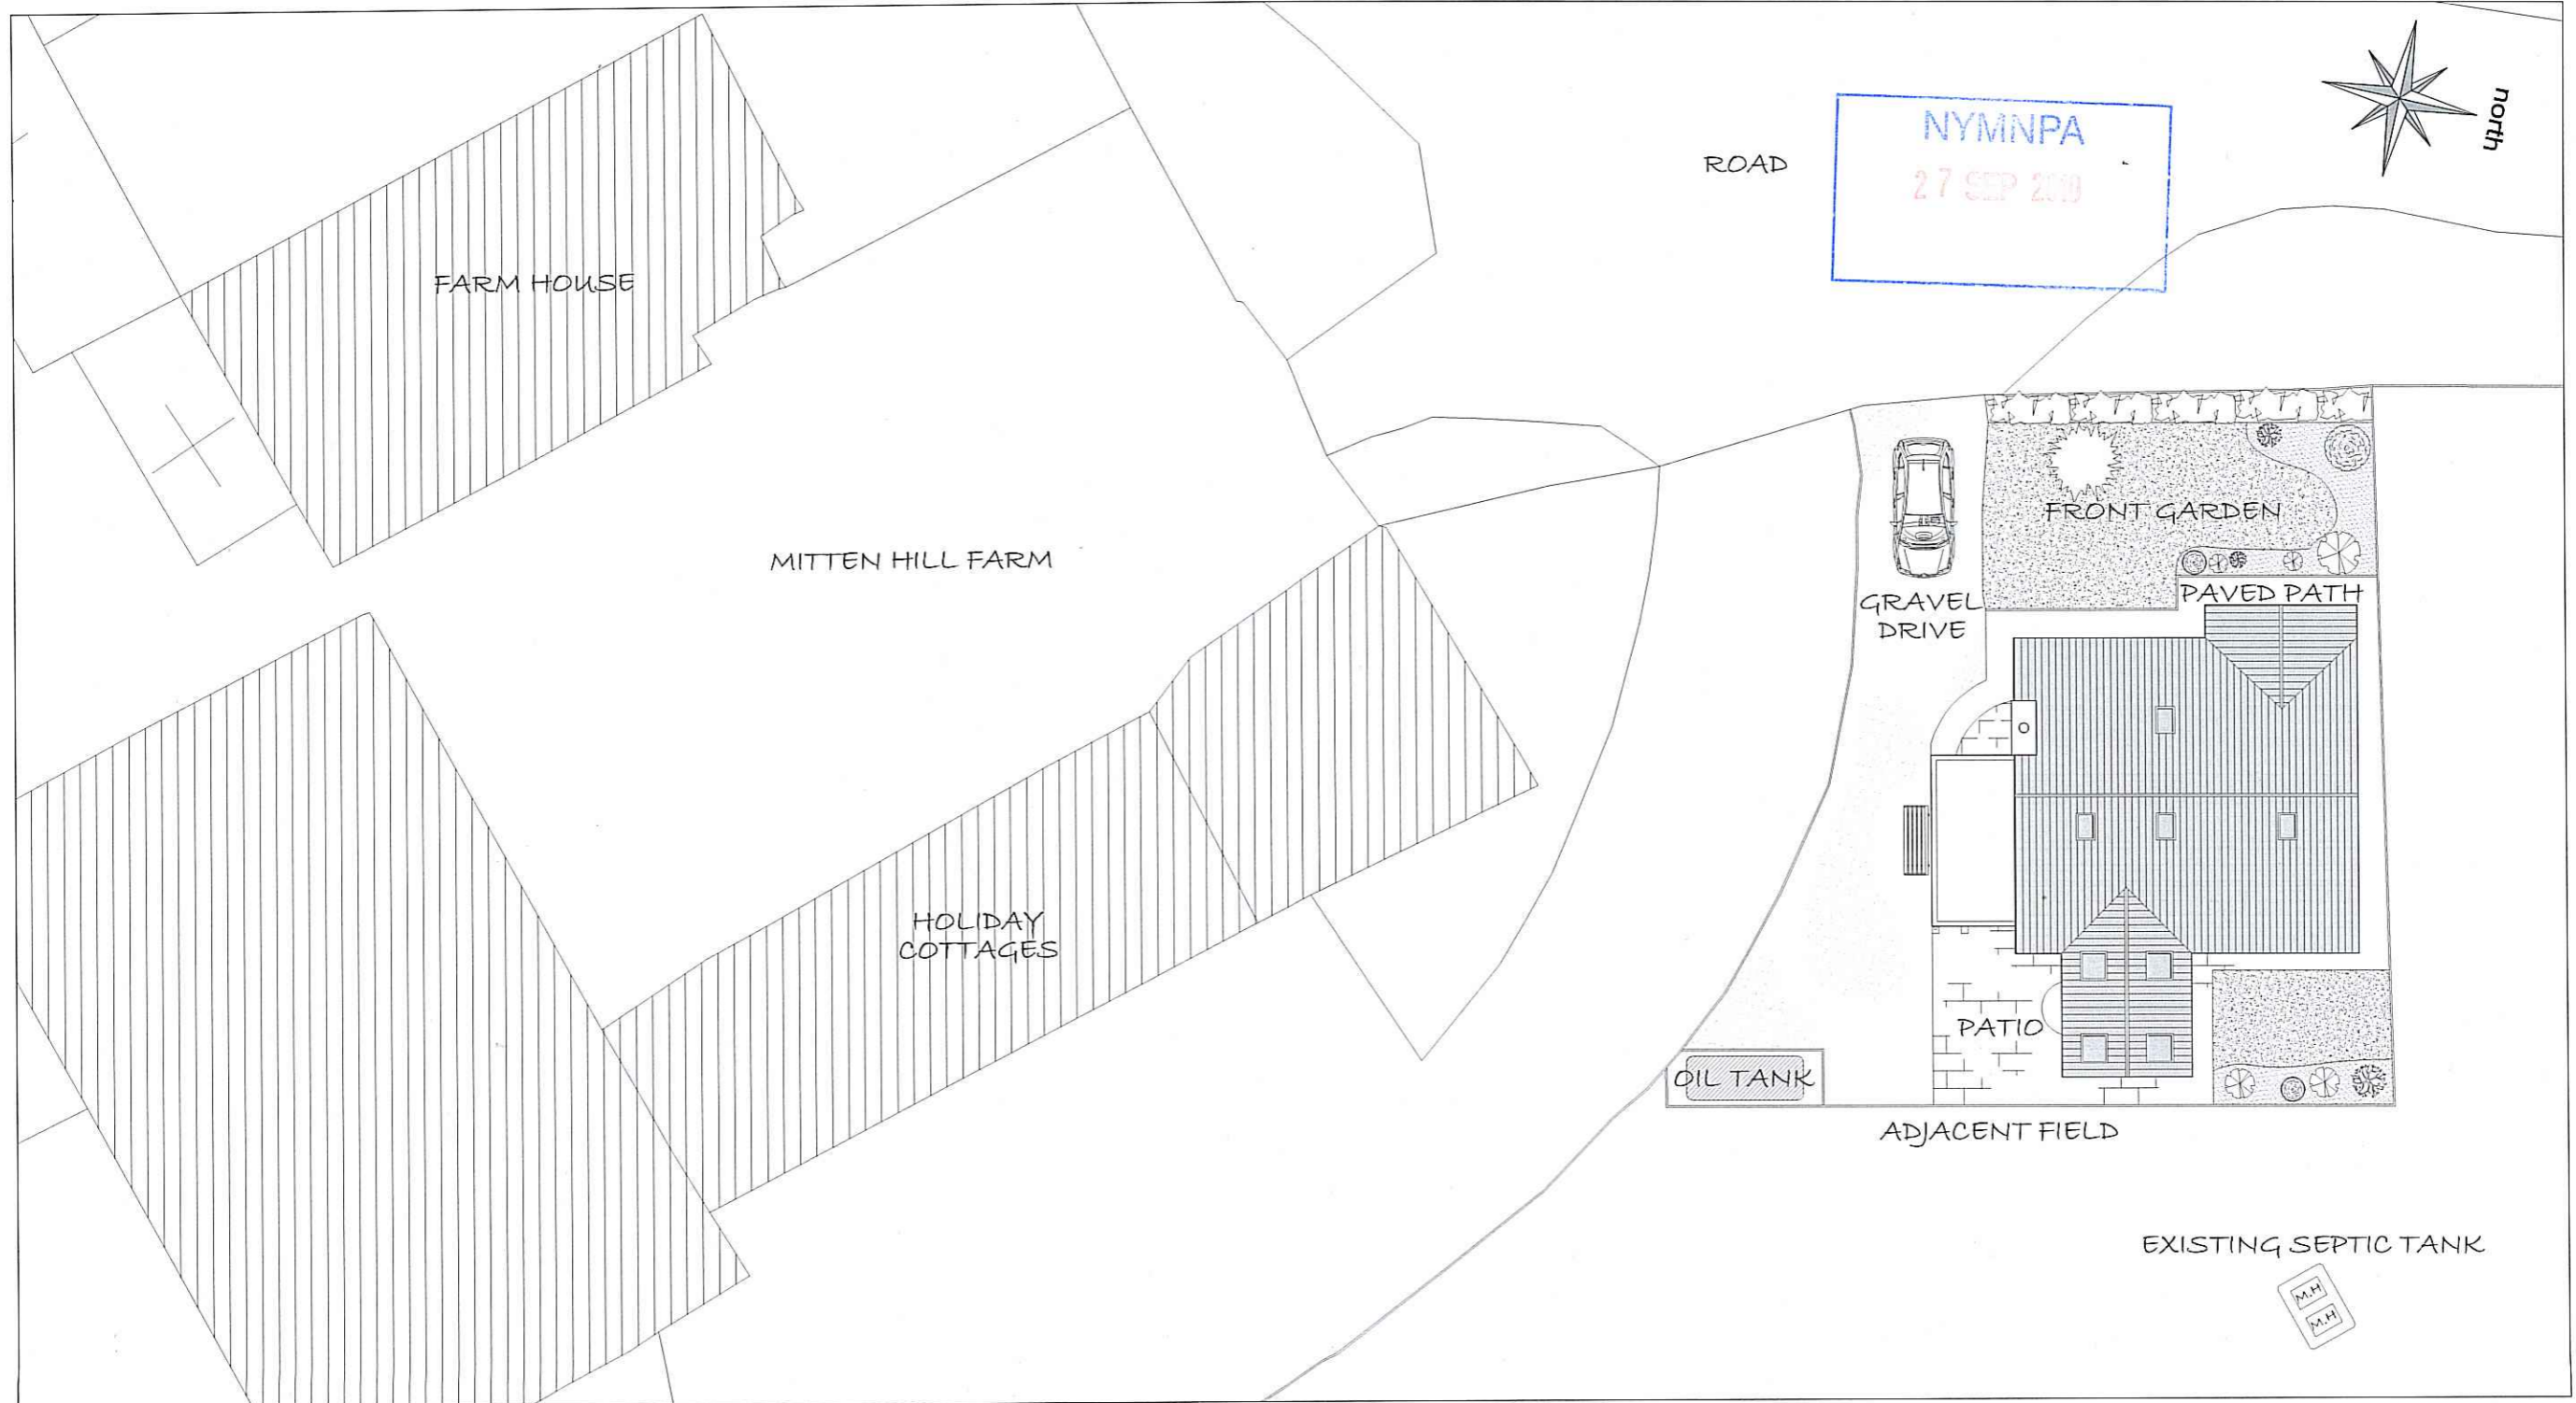

**SITE PLAN**

**b h d partnership**

Airy Hill Manor, Whitby, North Yorkshire, UK, YO21 1QB.  
 Tel: 01947-604871 Fax: 01947-600010  
 general@bhdpartnership.com www.bhdpartnership.com

- DO NOT SCALE from this drawing. Only figured dimensions are to be taken from this drawing.
- The Contractor must verify all dimensions on site before commencing any work or shop drawings.
- The Contractor must report any discrepancies before commencing work. If this drawing exceeds the quantities taken in any way, the Technician is to be informed before work is initiated.
- Work within The Construction (Design and Management) Regulations 1994 is not to start until a Health & Safety Plan has been produced. This drawing is Copyright and must not be reproduced without consent of BHD Partnership Ltd

REV	DATE	BY	AMENDMENT	CHKD	APVD
C	27.09.10	CE	ISSUED TO PLANNING		
B	18.09.08	MDT	ISSUED FOR BUILDING NOTICE		
A	28.07.08	MDT	ISSUED FOR CLIENT'S COMMENT	TRH	

CLIENT:  
**Mr.A. & Mrs.D.Cass**


PROJECT:  
**Bungalow adjacent to Mitten Hill Farm, Hawsker**

A3 DRN: M.D.Todd DATE: 14.07.08  
 SCALE: 1:200 @ A3 ISSUE: Building Notice

DRAWING TITLE:  
**EXISTING SITE PLAN**

DRAWING NR:  
**D9393-05**

REV:  
**C**

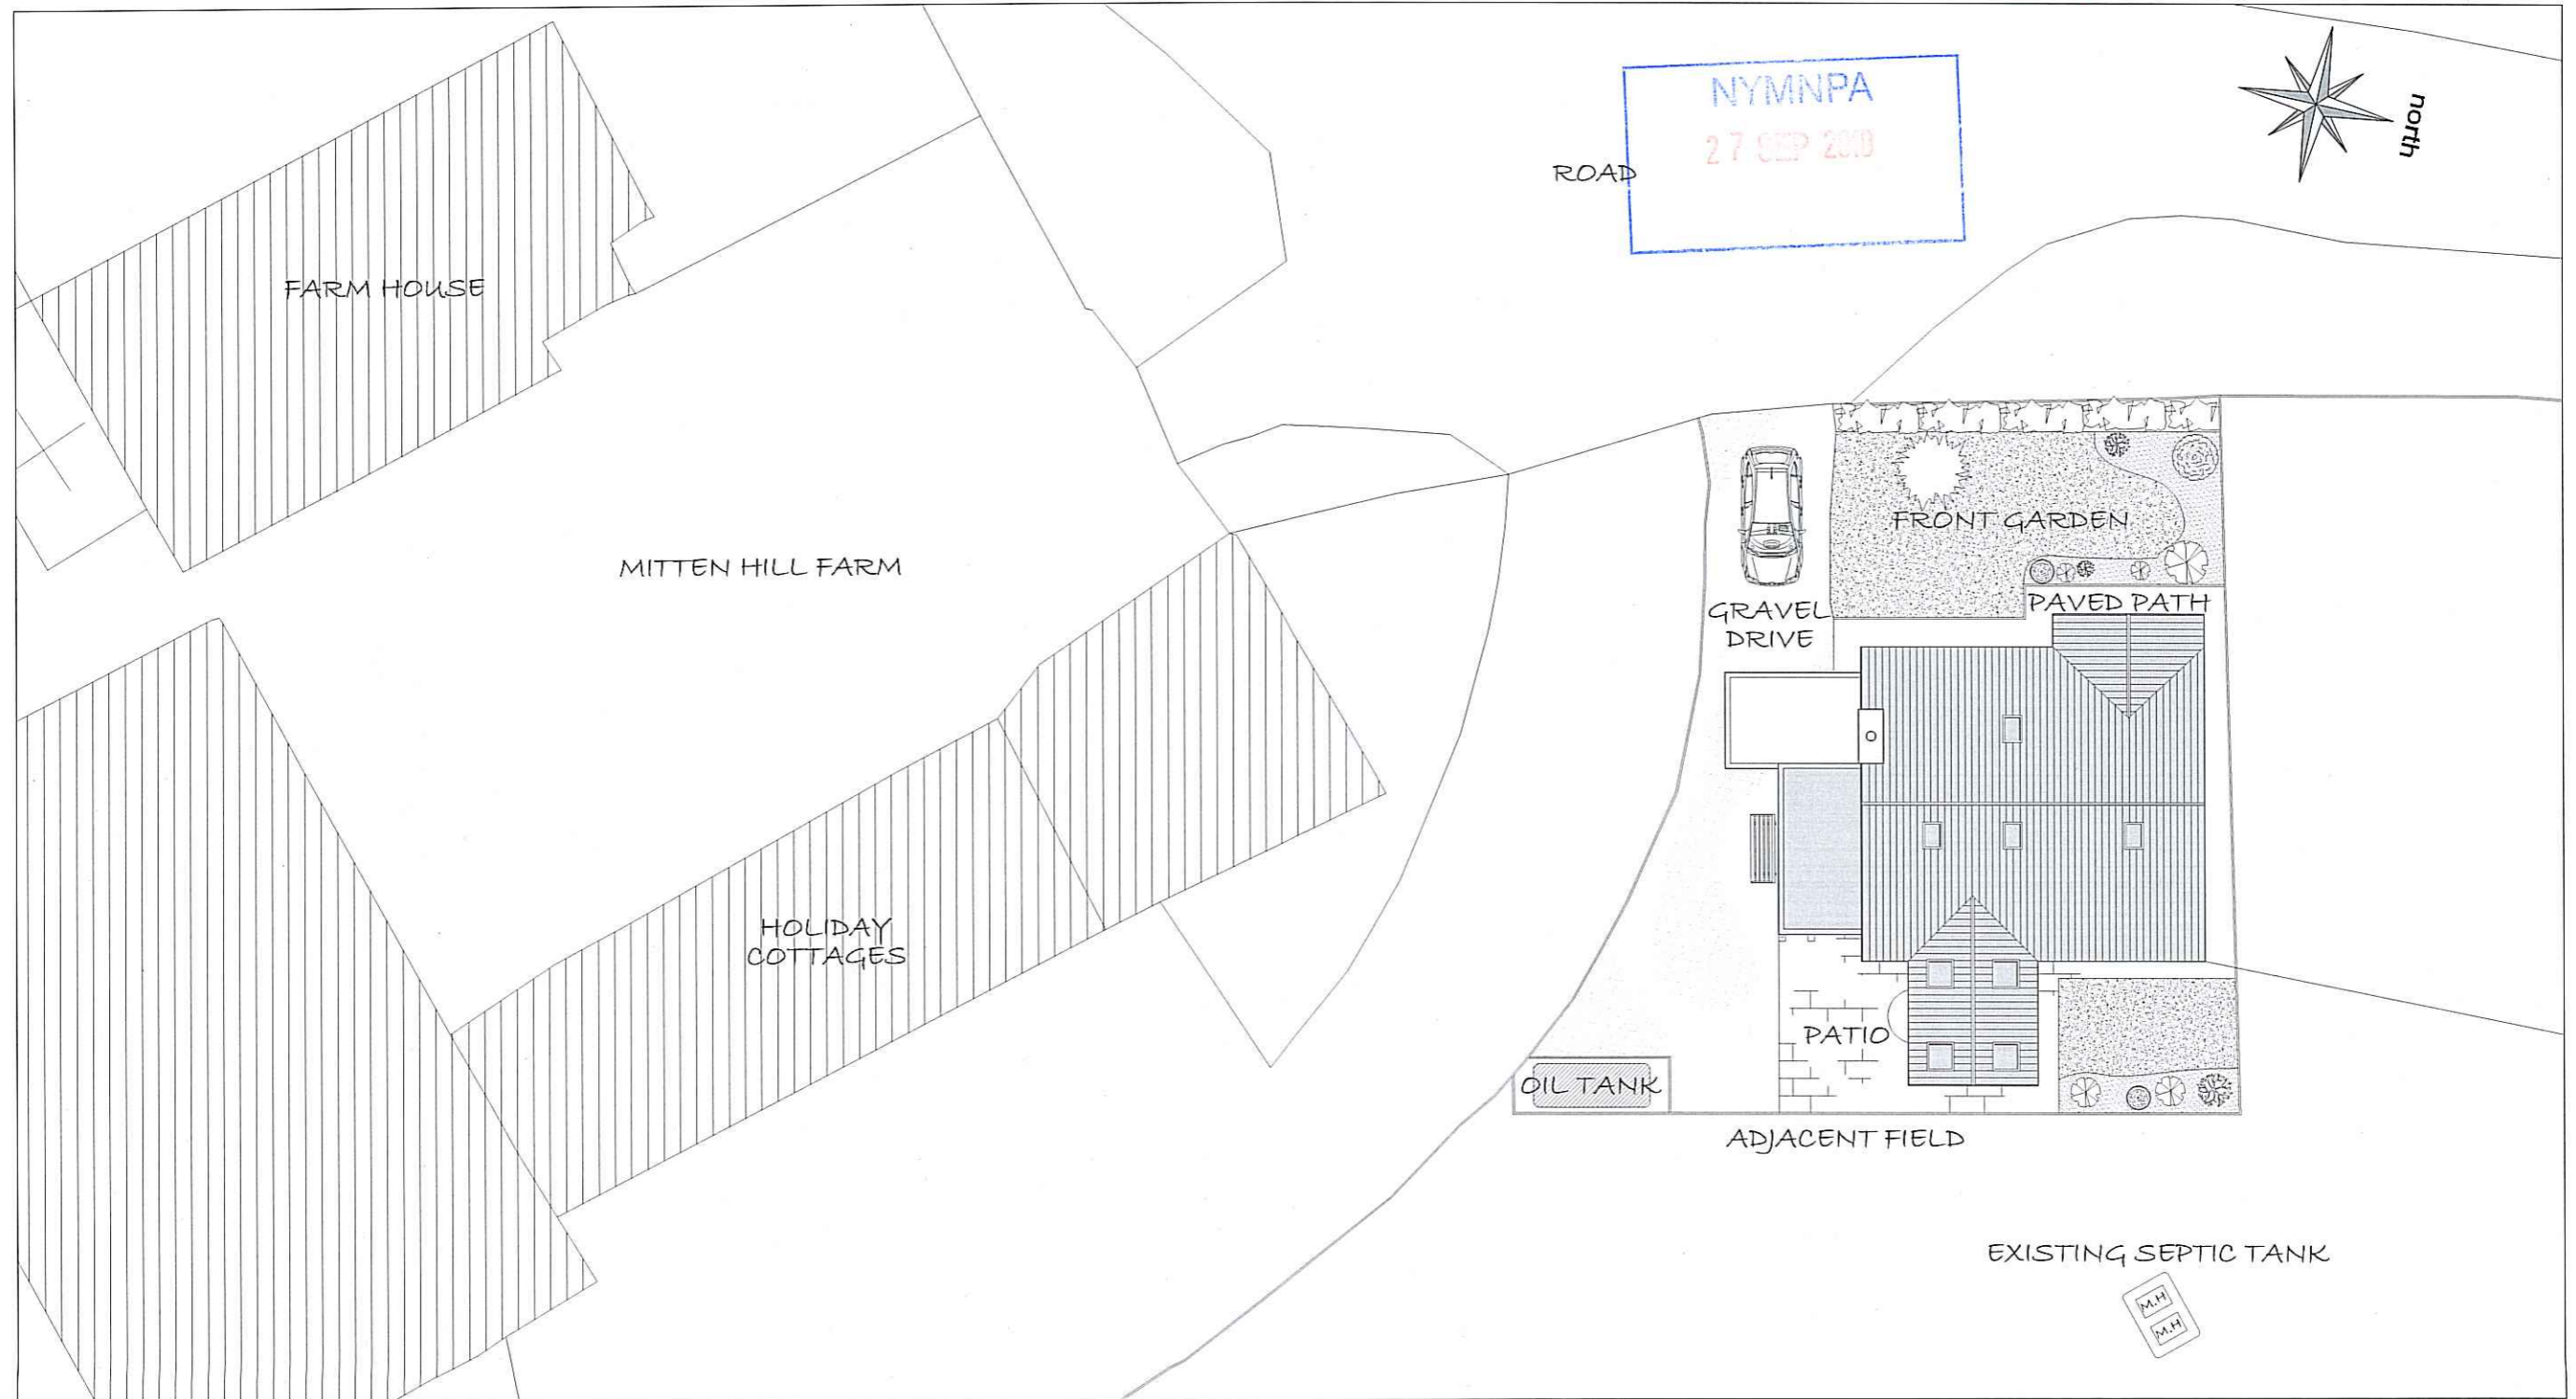

**SITE PLAN**

**b h d partnership**

Airy Hill Manor, Whitby, North Yorkshire, UK, YO21 1QB.  
 Tel: 01947-604871 Fax: 01947-600010  
 general@bhdpartnership.com www.bhdpartnership.com

- DO NOT SCALE from this drawing. Only figured dimensions are to be taken from this drawing.
- The Contractor must verify all dimensions on site before commencing any work or shop drawings.
- The Contractor must report any discrepancies before commencing work. If this drawing exceeds the quantities taken in any way, the Technician is to be informed before work is initiated.
- Work within The Construction (Design and Management) Regulations 1994 is not to start until a Health & Safety Plan has been produced. This drawing is Copyright and must not be reproduced without consent of BHD Partnership Ltd

REV	DATE	BY	AMENDMENT	CHKD	APVD
A	27.09.10	CE	ISSUED FOR PLANNING	TRH	

CLIENT:  
**Mr.A. & Mrs.D.Cass**

PROJECT:  
**Bungalow adjacent to Mitten Hill Farm, Hawsker**

A3 DRN: M.D.Todd DATE: 27.09.10  
 SCALE: 1:200 @ A3 ISSUE: PLANNING


DRAWING TITLE:  
**PROPOSED SITE PLAN**

DRAWING NR:  
**D9393-08**


REV:  
**A**

- DO NOT SCALE from this drawing. Only figured dimensions are to be taken from this drawing.
- The Contractor must verify all dimensions on site before commencing any work or shop drawings.
- The Contractor must report any discrepancies before commencing work. If this drawing exceeds the quantities taken in any way, the Technician is to be informed before work is initiated.
- Work within The Construction (Design and Management) Regulations 1994 is not to start until a Health & Safety Plan has been produced. This drawing is Copyright and must not be reproduced without consent of BHD Partnership Ltd


NYMNP  
27 SEP 2010

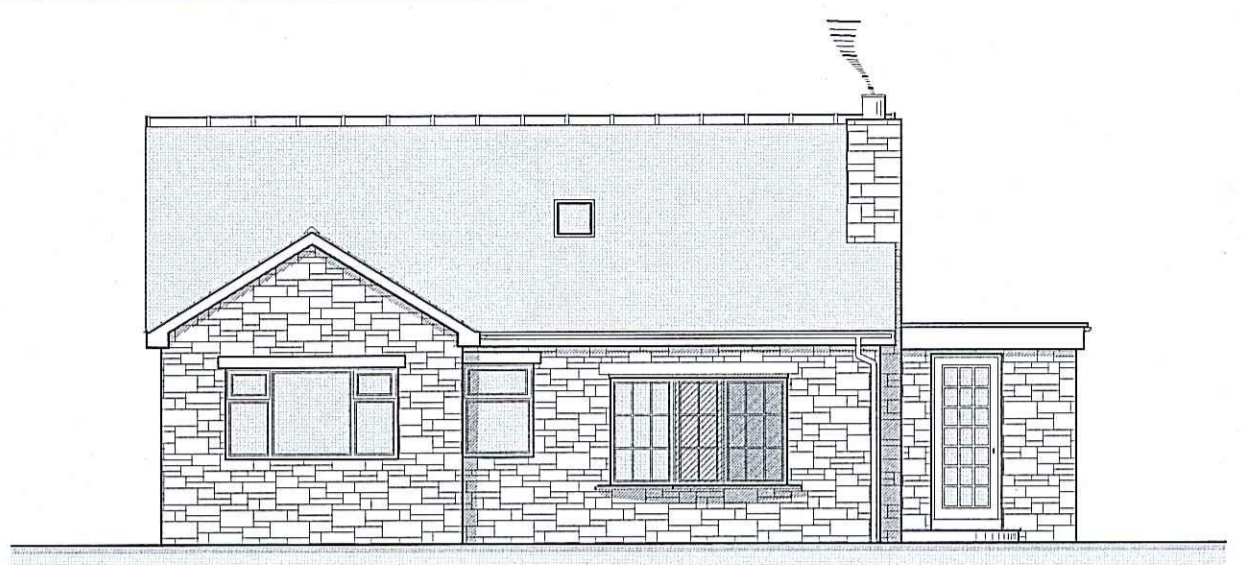


EXISTING WEST ELEVATION

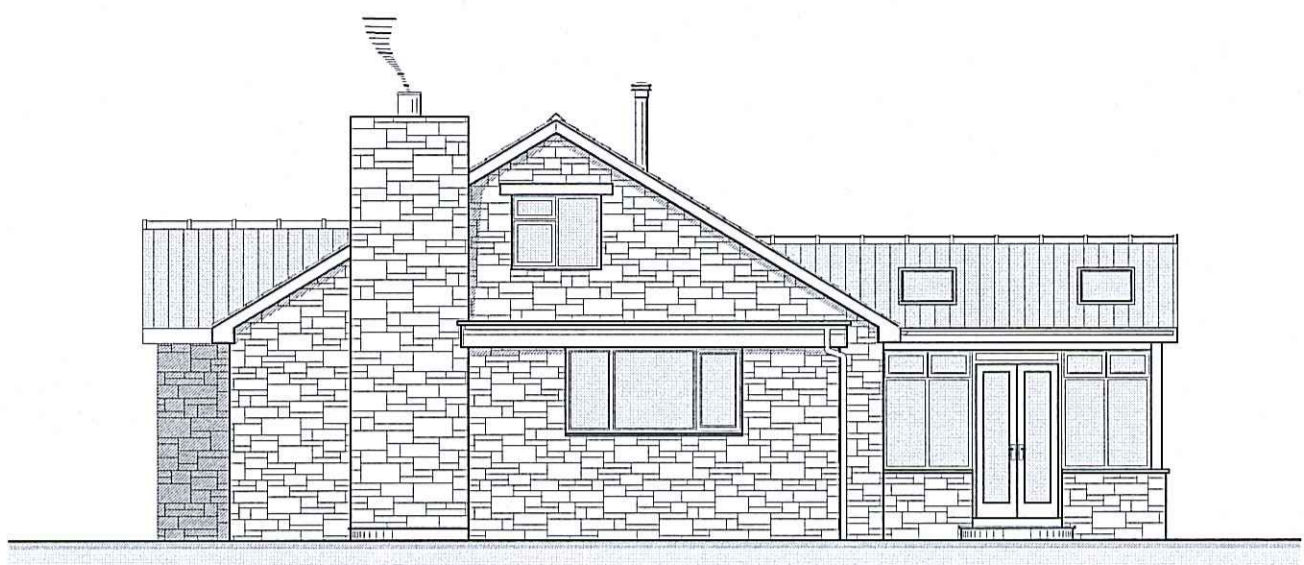


EXISTING SOUTH ELEVATION

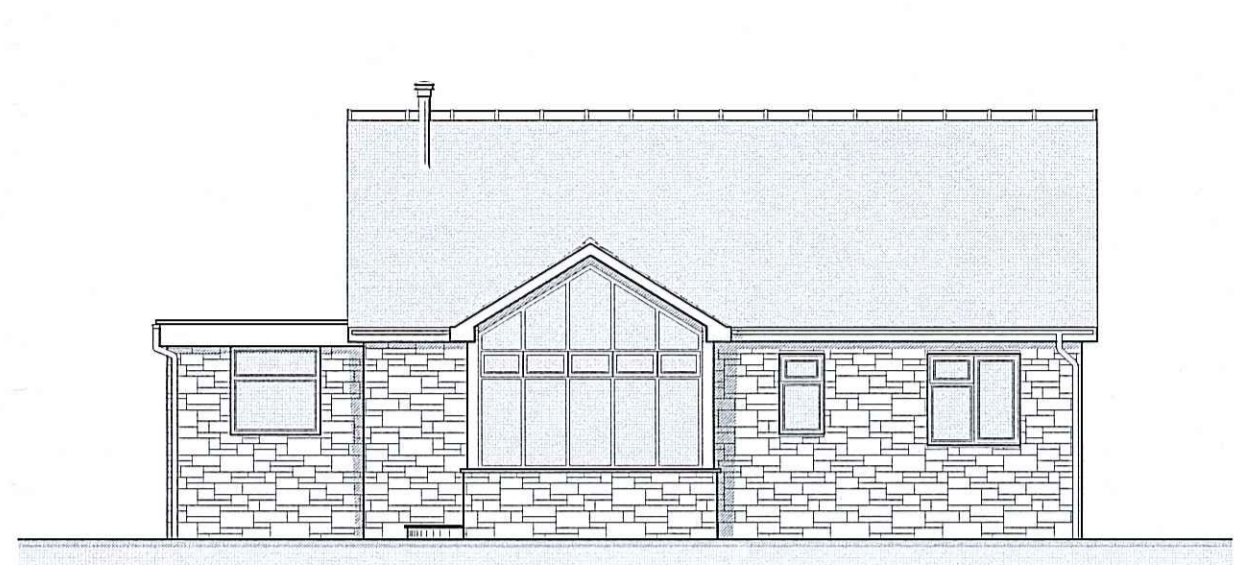


EXISTING EAST ELEVATION

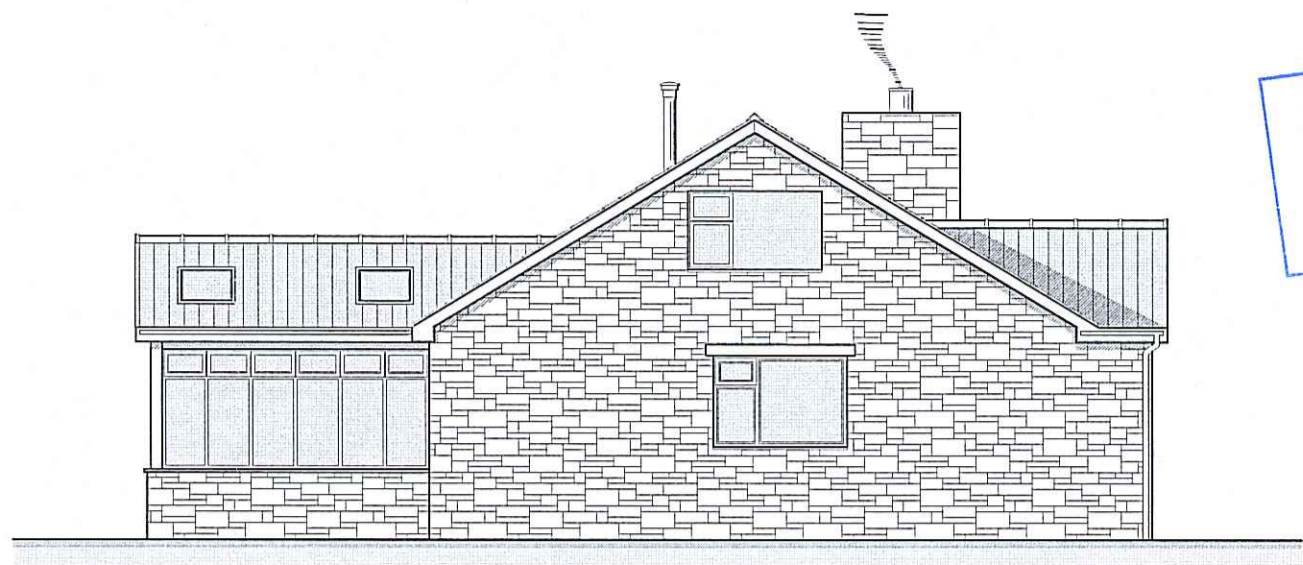

EXISTING NORTH ELEVATION

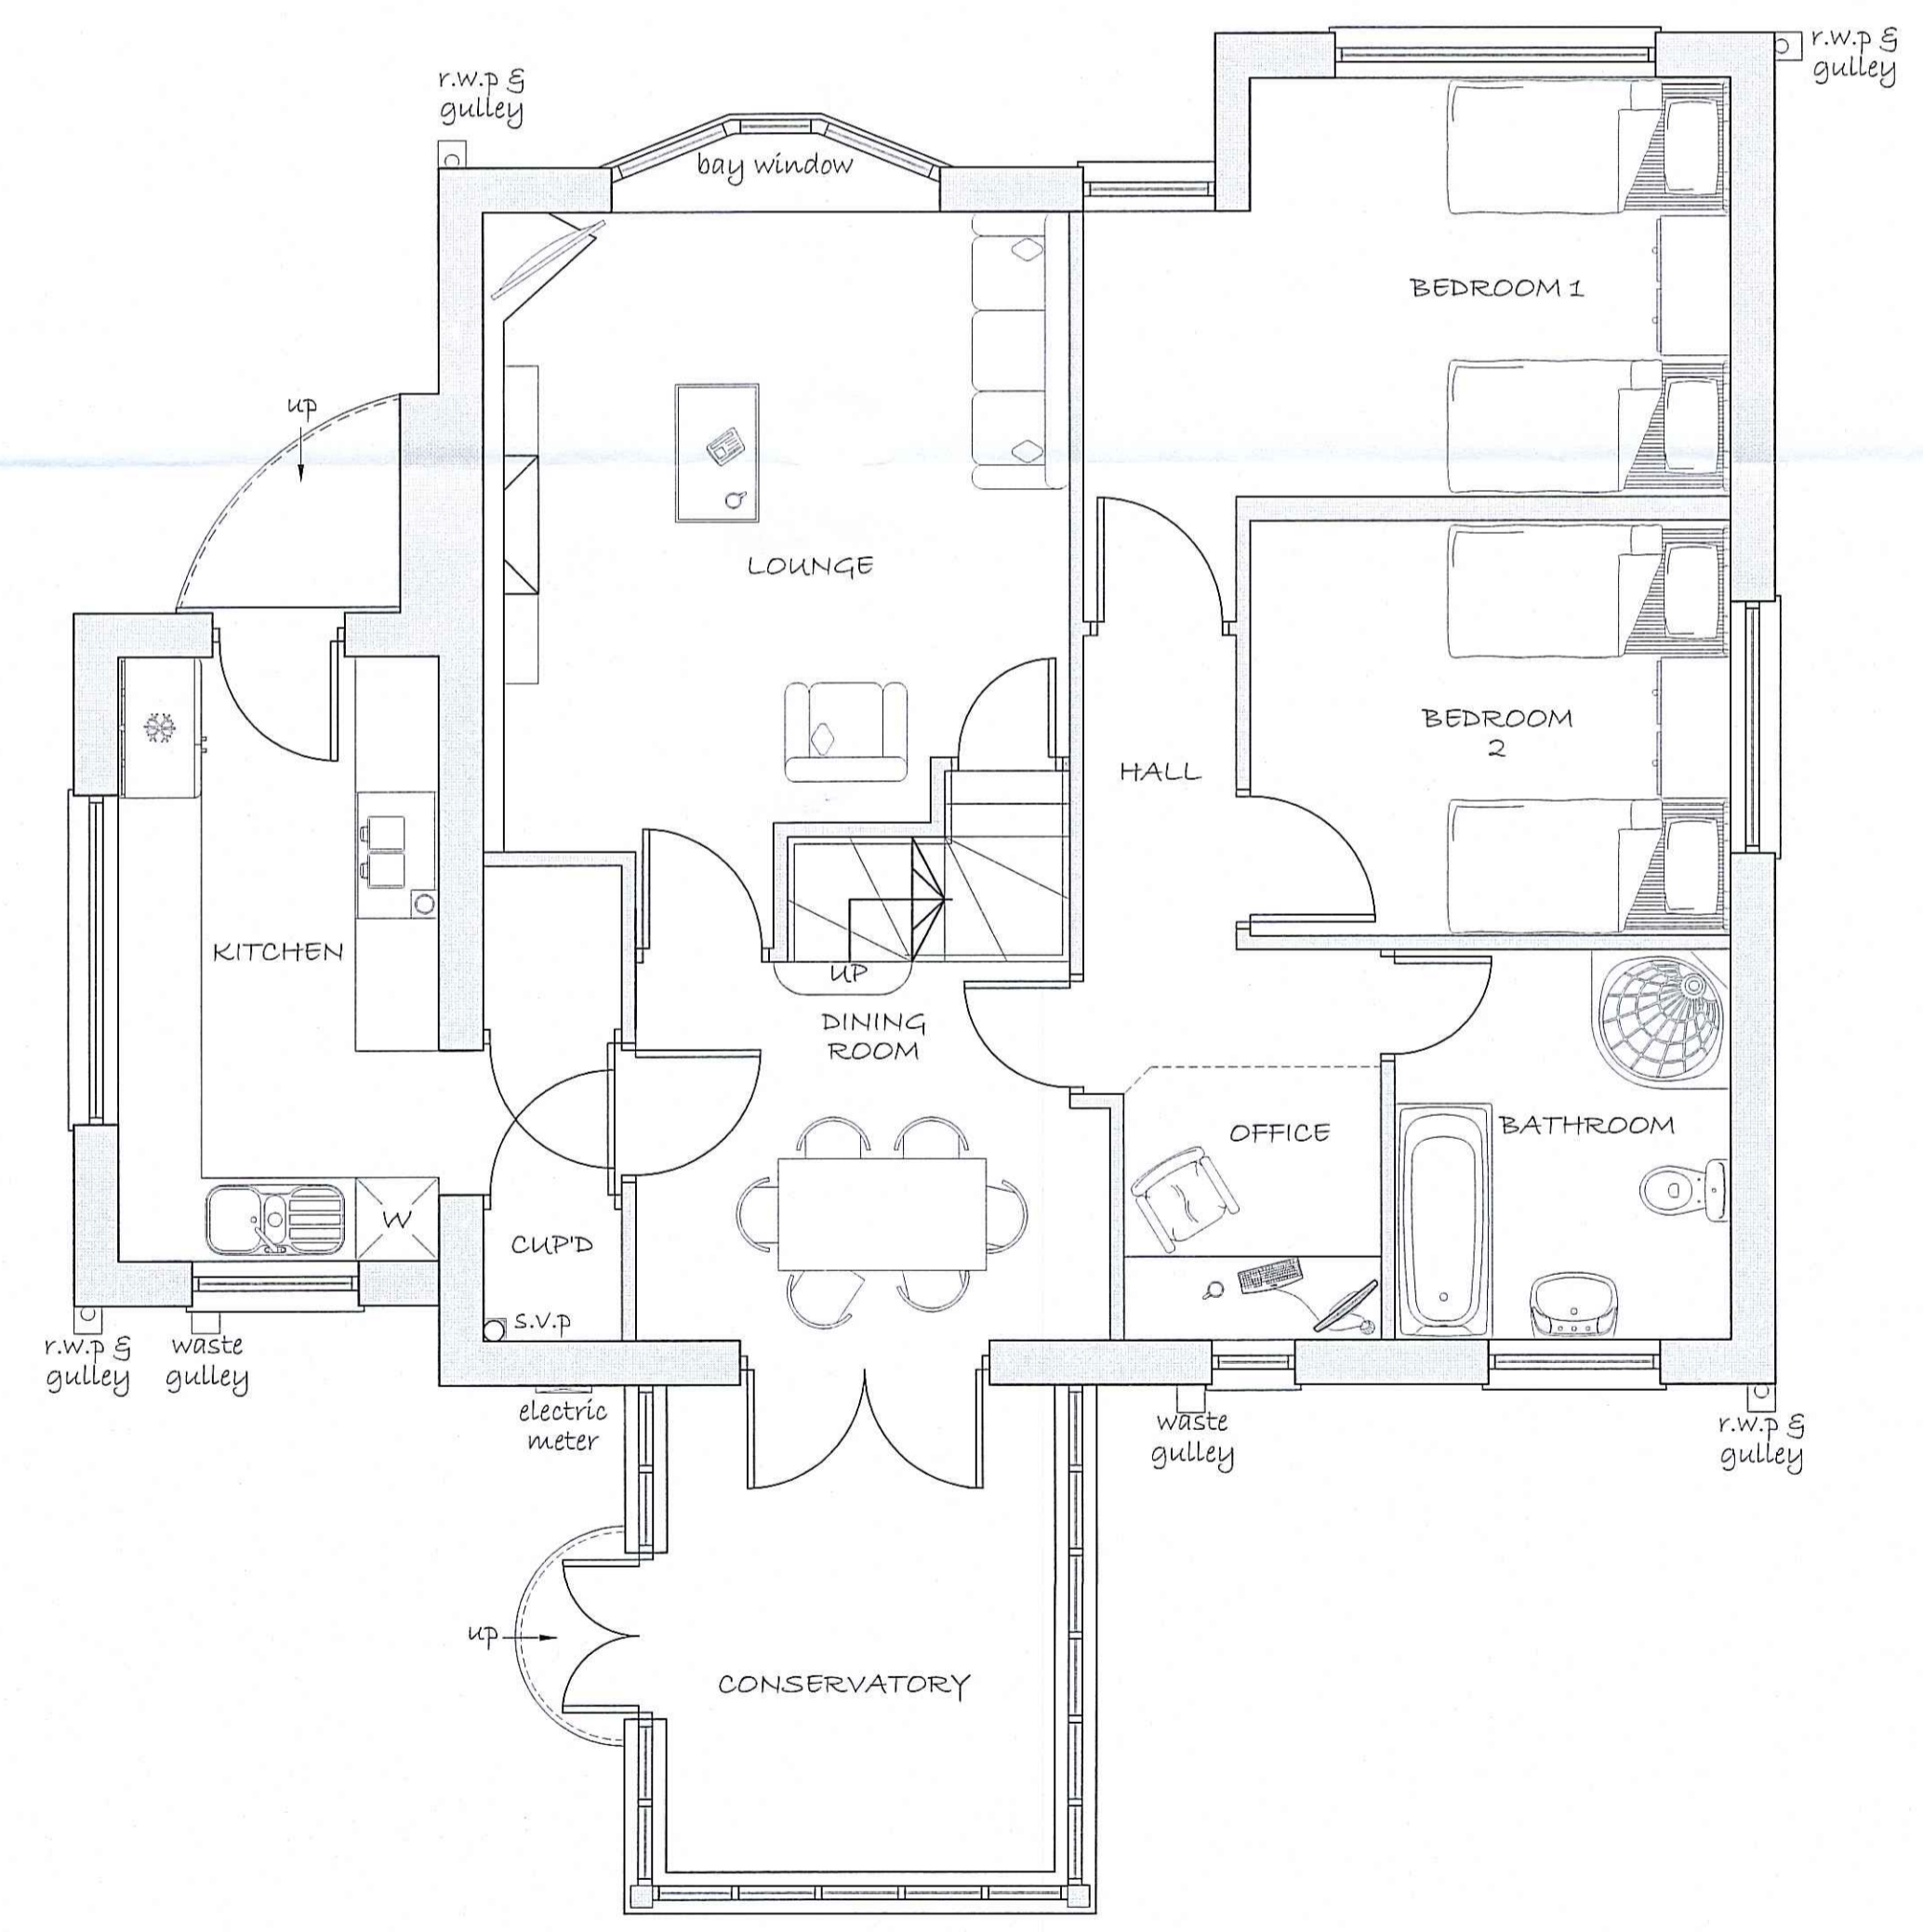

EXISTING GROUND FLOOR PLAN

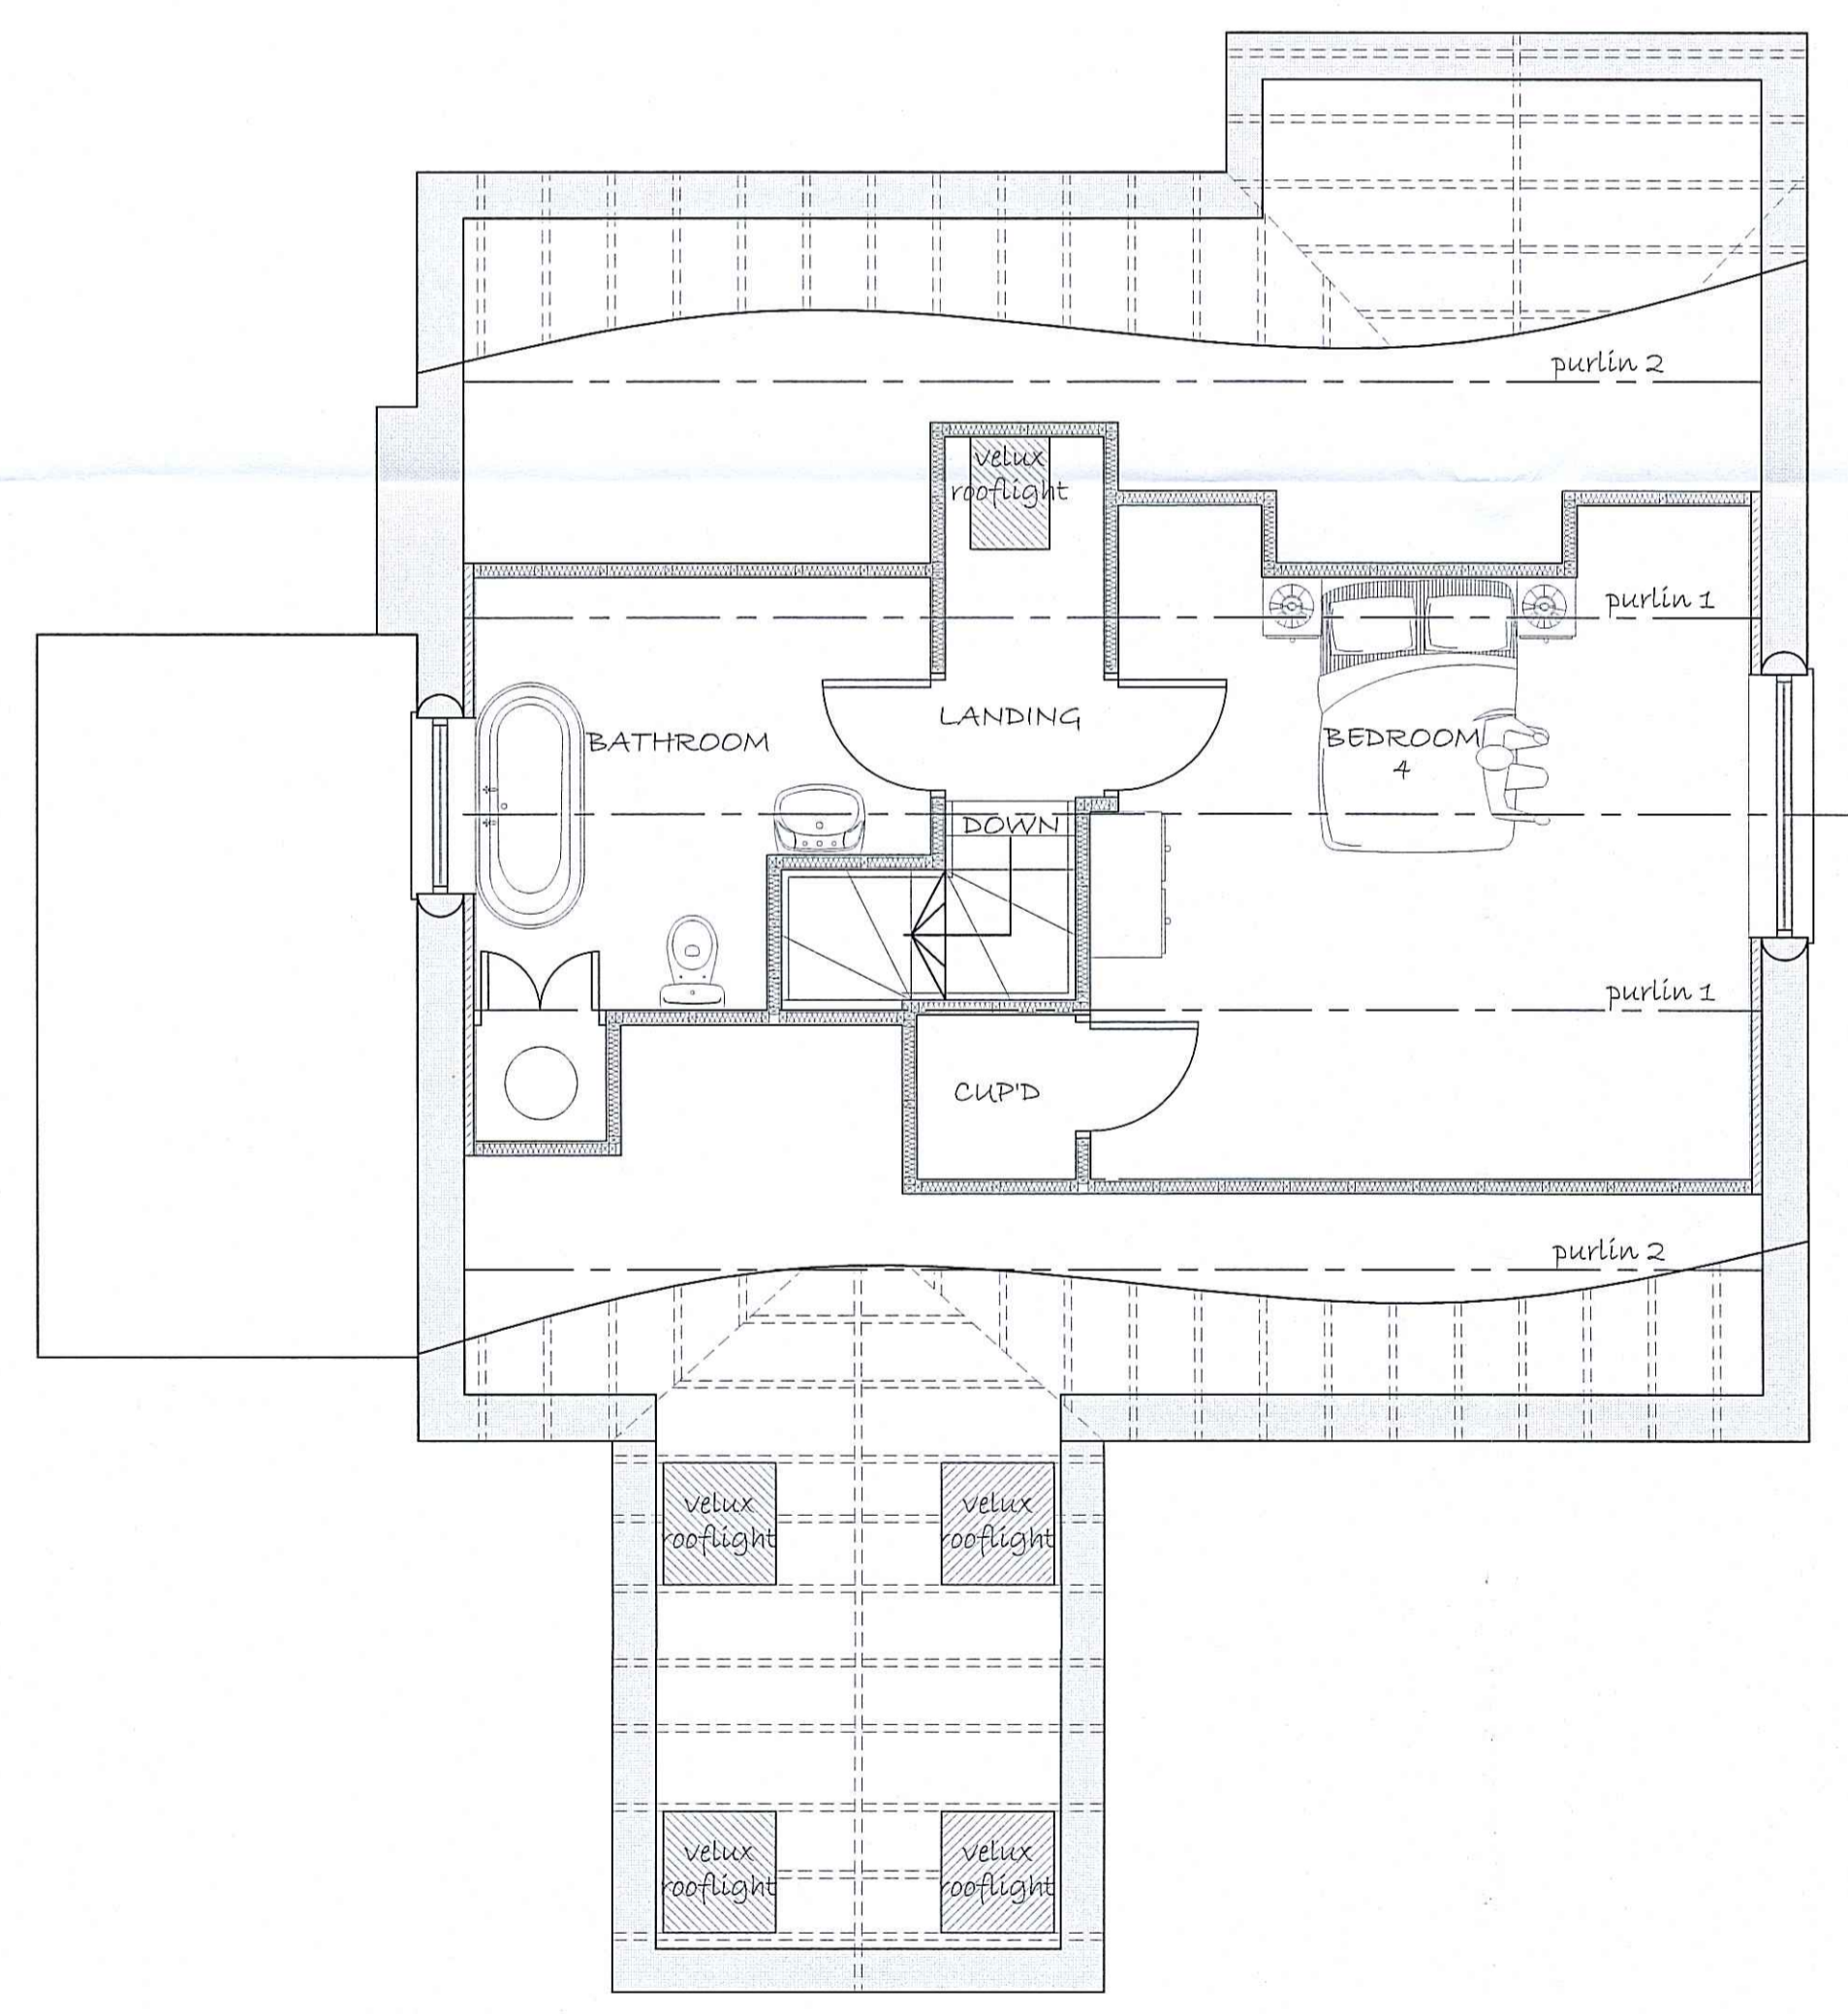

EXISTING FIRST FLOOR PLAN


REV	DATE	BY	AMENDMENT	CHKD	APVD
C	10.09.10	CE	New Existing		
B	18.09.08	MDT	ISSUED FOR BUILDING NOTICE	TRH	
A	28.07.08	MDT	ISSUED FOR CLIENT'S COMMENT	TRH	

**b h d partnership**  
 Airy Hill Manor, Whitby, North Yorkshire, UK, YO21 1QB.  
 Tel: 01947-604871 Fax: 01947-600010  
 general@bhdpartnership.com www.bhdpartnership.com

DISCIPLINE:	ARCHITECTURAL				
CLIENT:	Mr.A. & Mrs.D.Cass				
PROJECT:	Bungalow adjacent to Mitten Hill Farm, Hawsker				
TITLE:	EXISTING PLANS & ELEVATIONS				
DRAWN:	M.D.Todd	CHECKED:	T.R.Harrison	APPROVED:	
SCALE & SIZE:	1:50 & 1:100 @ A1	DATE:	10.07.08	DRAWING STATUS:	Planning
DRAWING No:	D9393-02	REV:	C		

• DO NOT SCALE from this drawing. Only figured dimensions are to be taken from this drawing.  
 • The Contractor must verify all dimensions on site before commencing any work or shop drawings.  
 • The Contractor must report any discrepancies before commencing work. If this drawing exceeds the quantities taken in any way, the Technician is to be informed before work is initiated.  
 • Work within The Construction (Design and Management) Regulations 1994 is not to start until a Health & Safety Plan has been produced. This drawing is Copyright and must not be reproduced without consent of BHD Partnership Ltd


NYM/PA  
27 SEP 2010

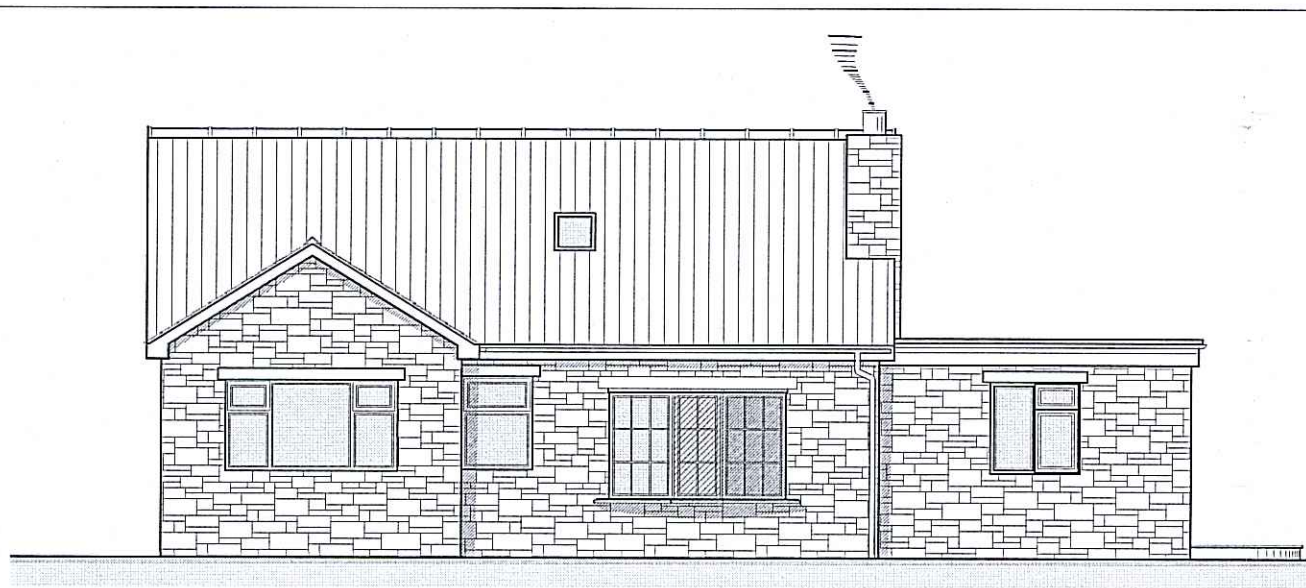


PROPOSED WEST ELEVATION




PROPOSED SOUTH ELEVATION

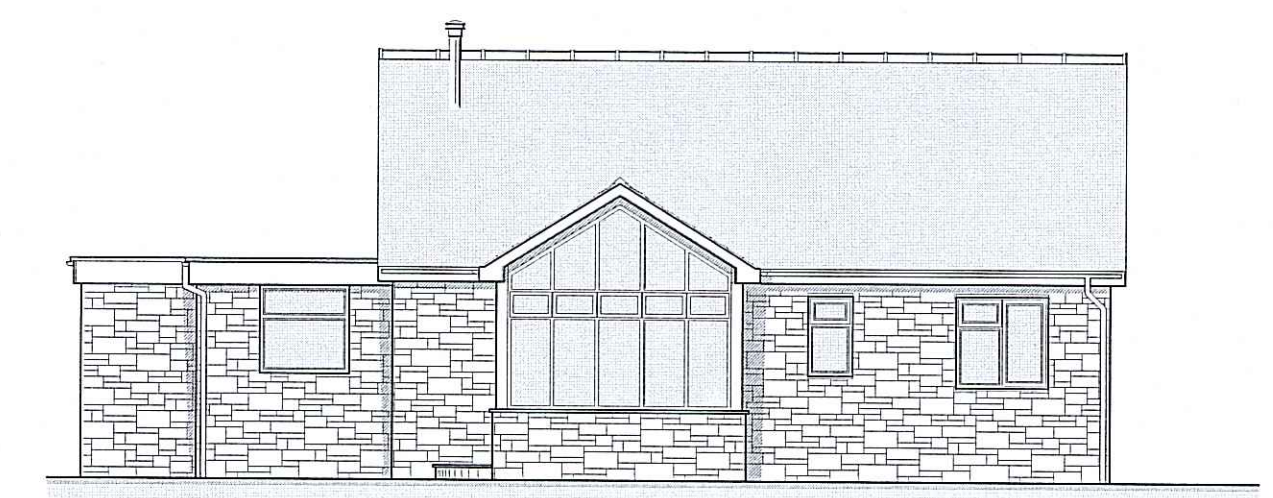


PROPOSED EAST ELEVATION

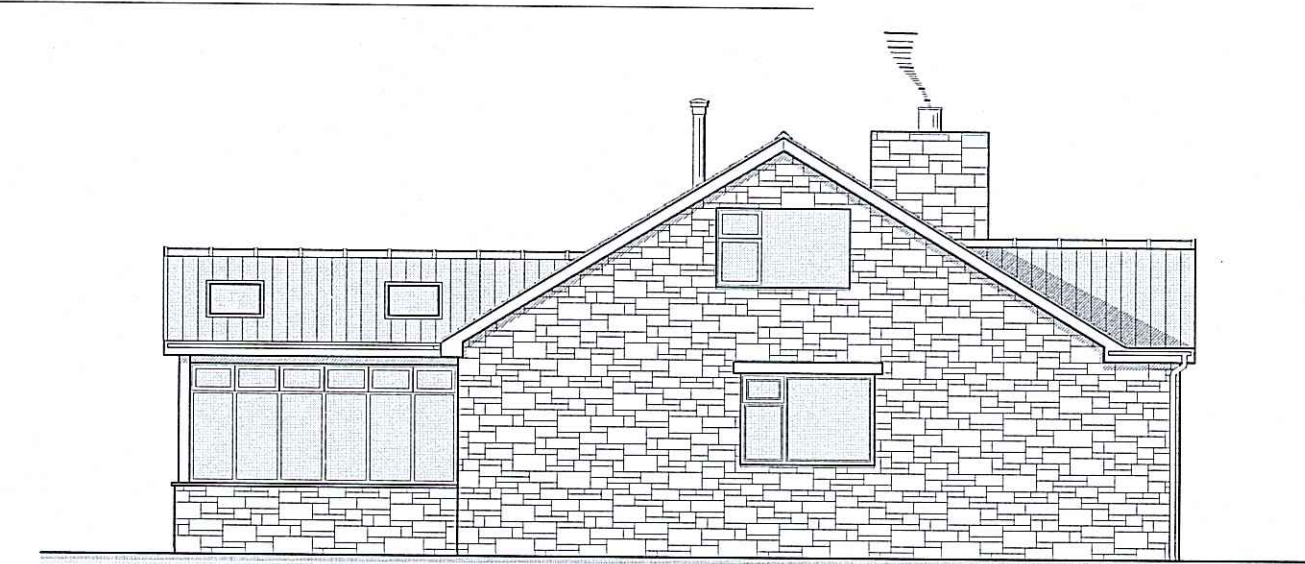

PROPOSED NORTH ELEVATION

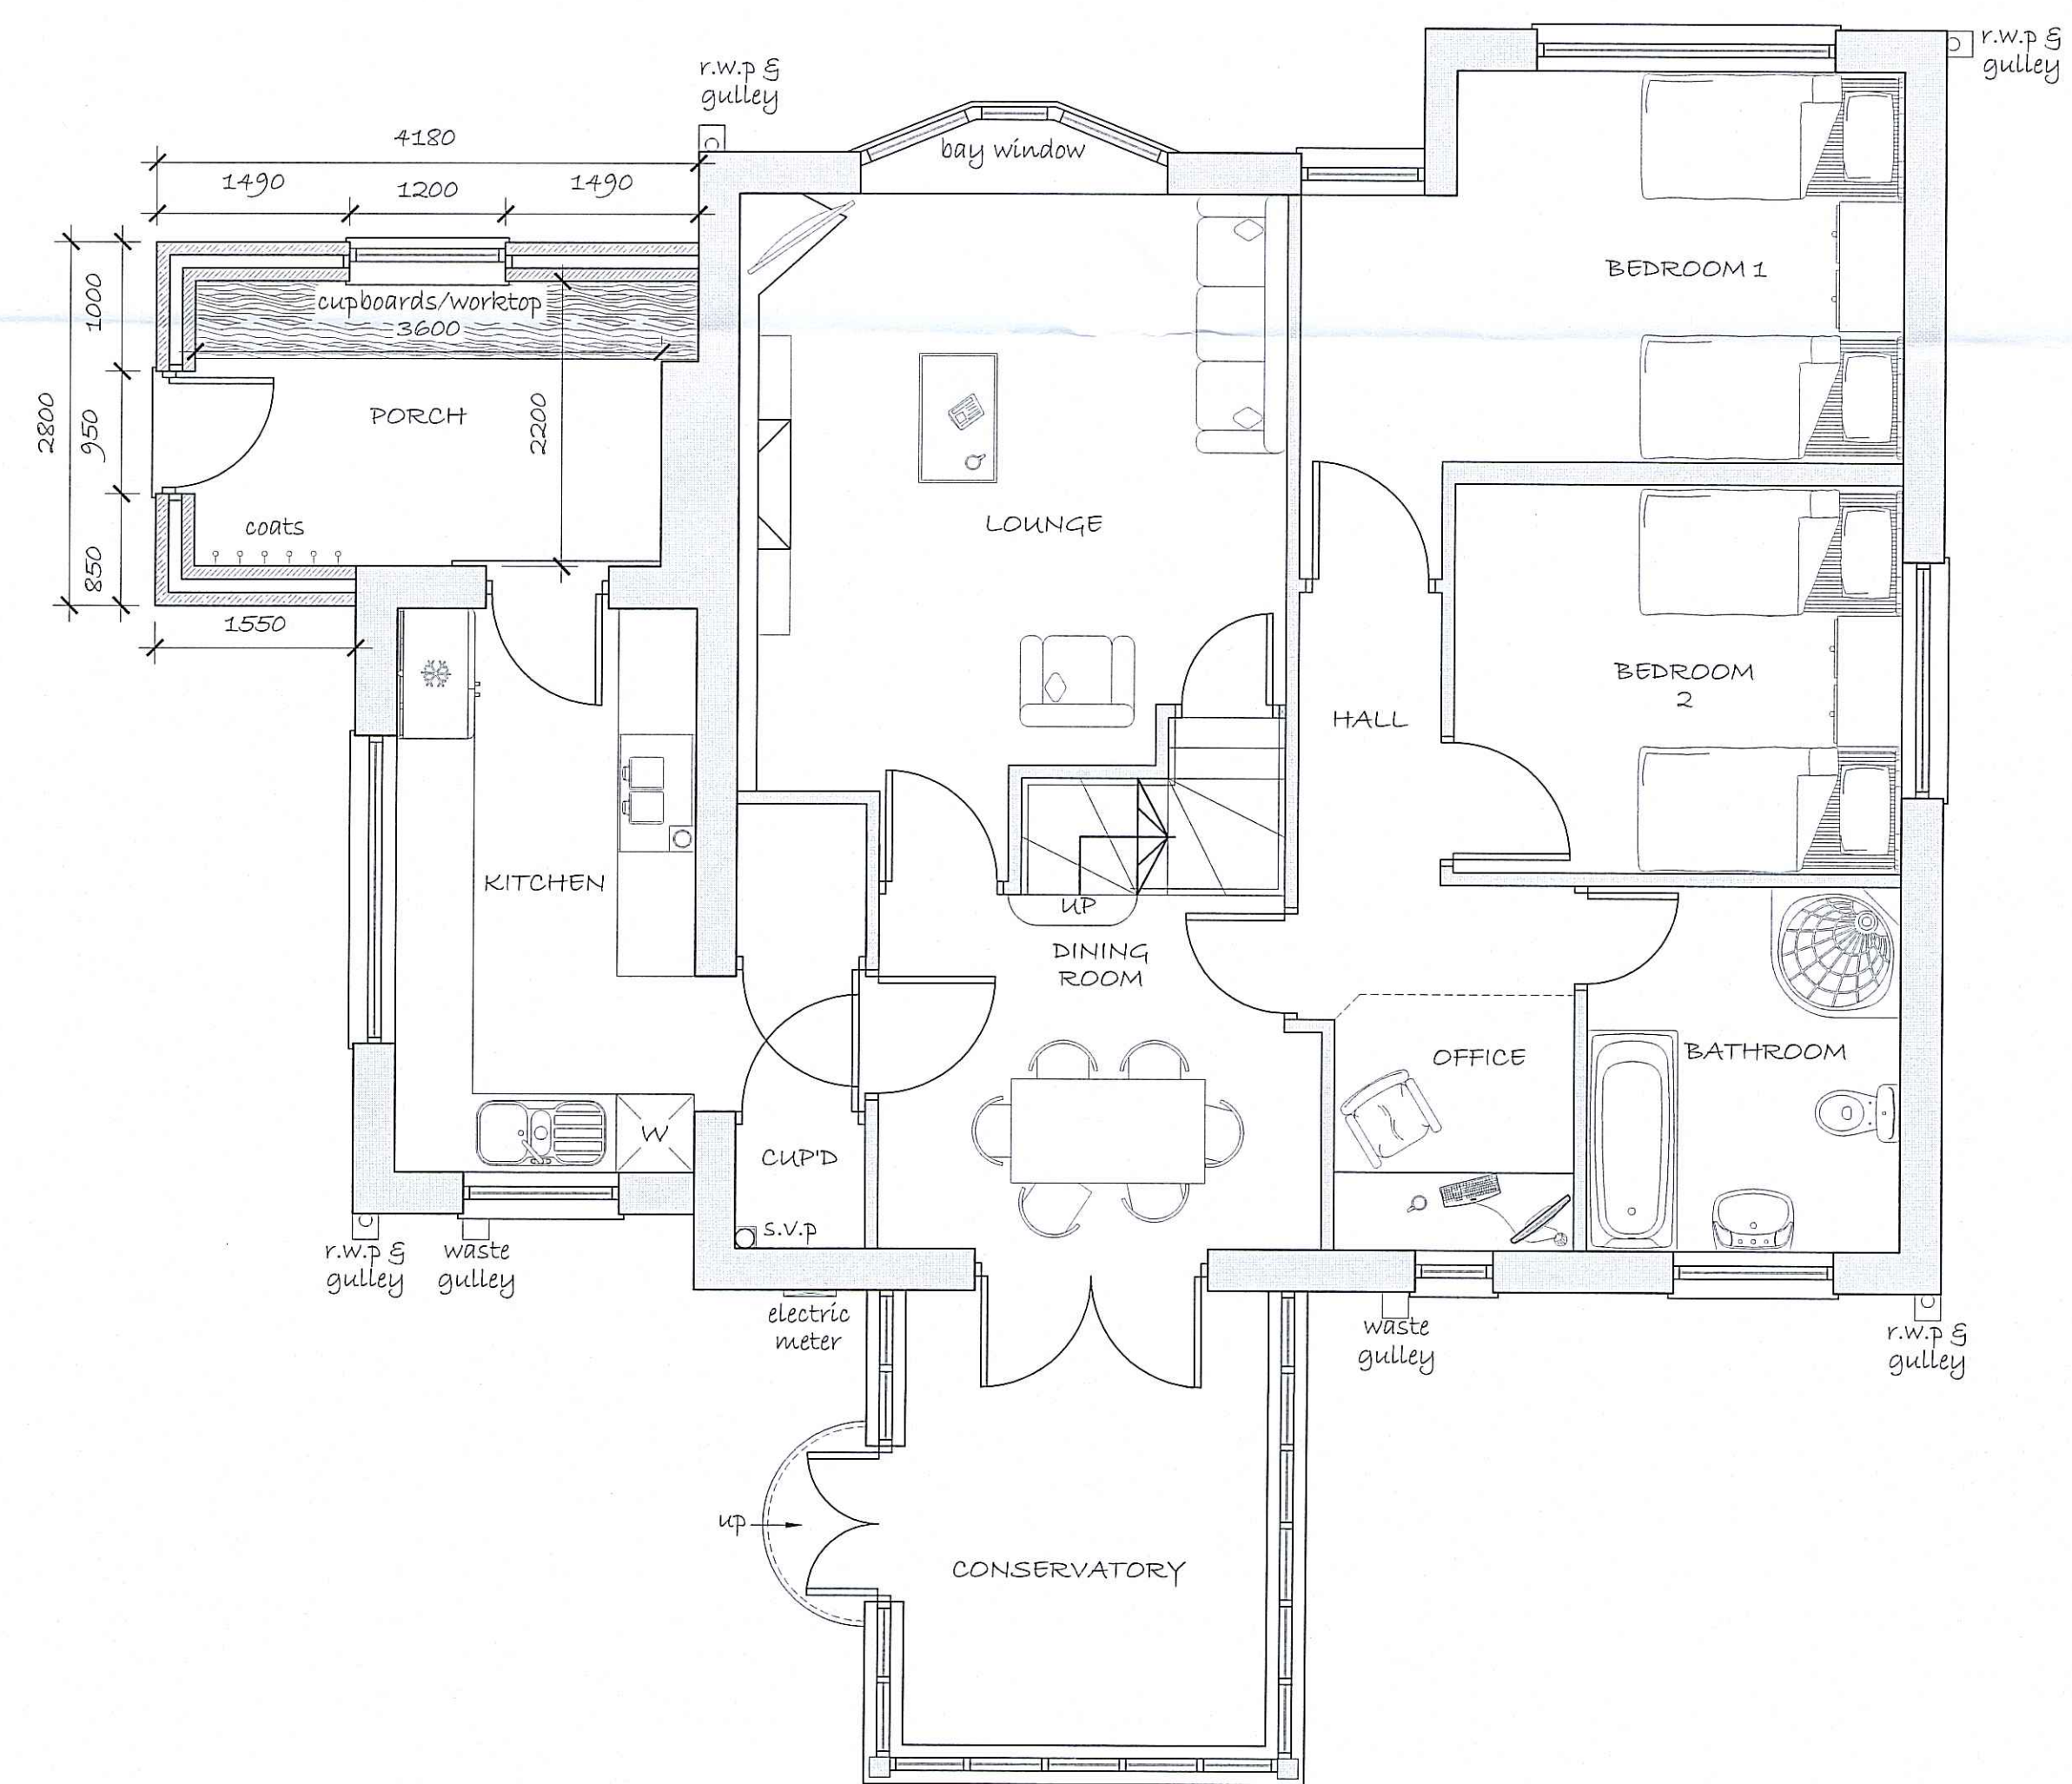

PROPOSED GROUND FLOOR PLAN

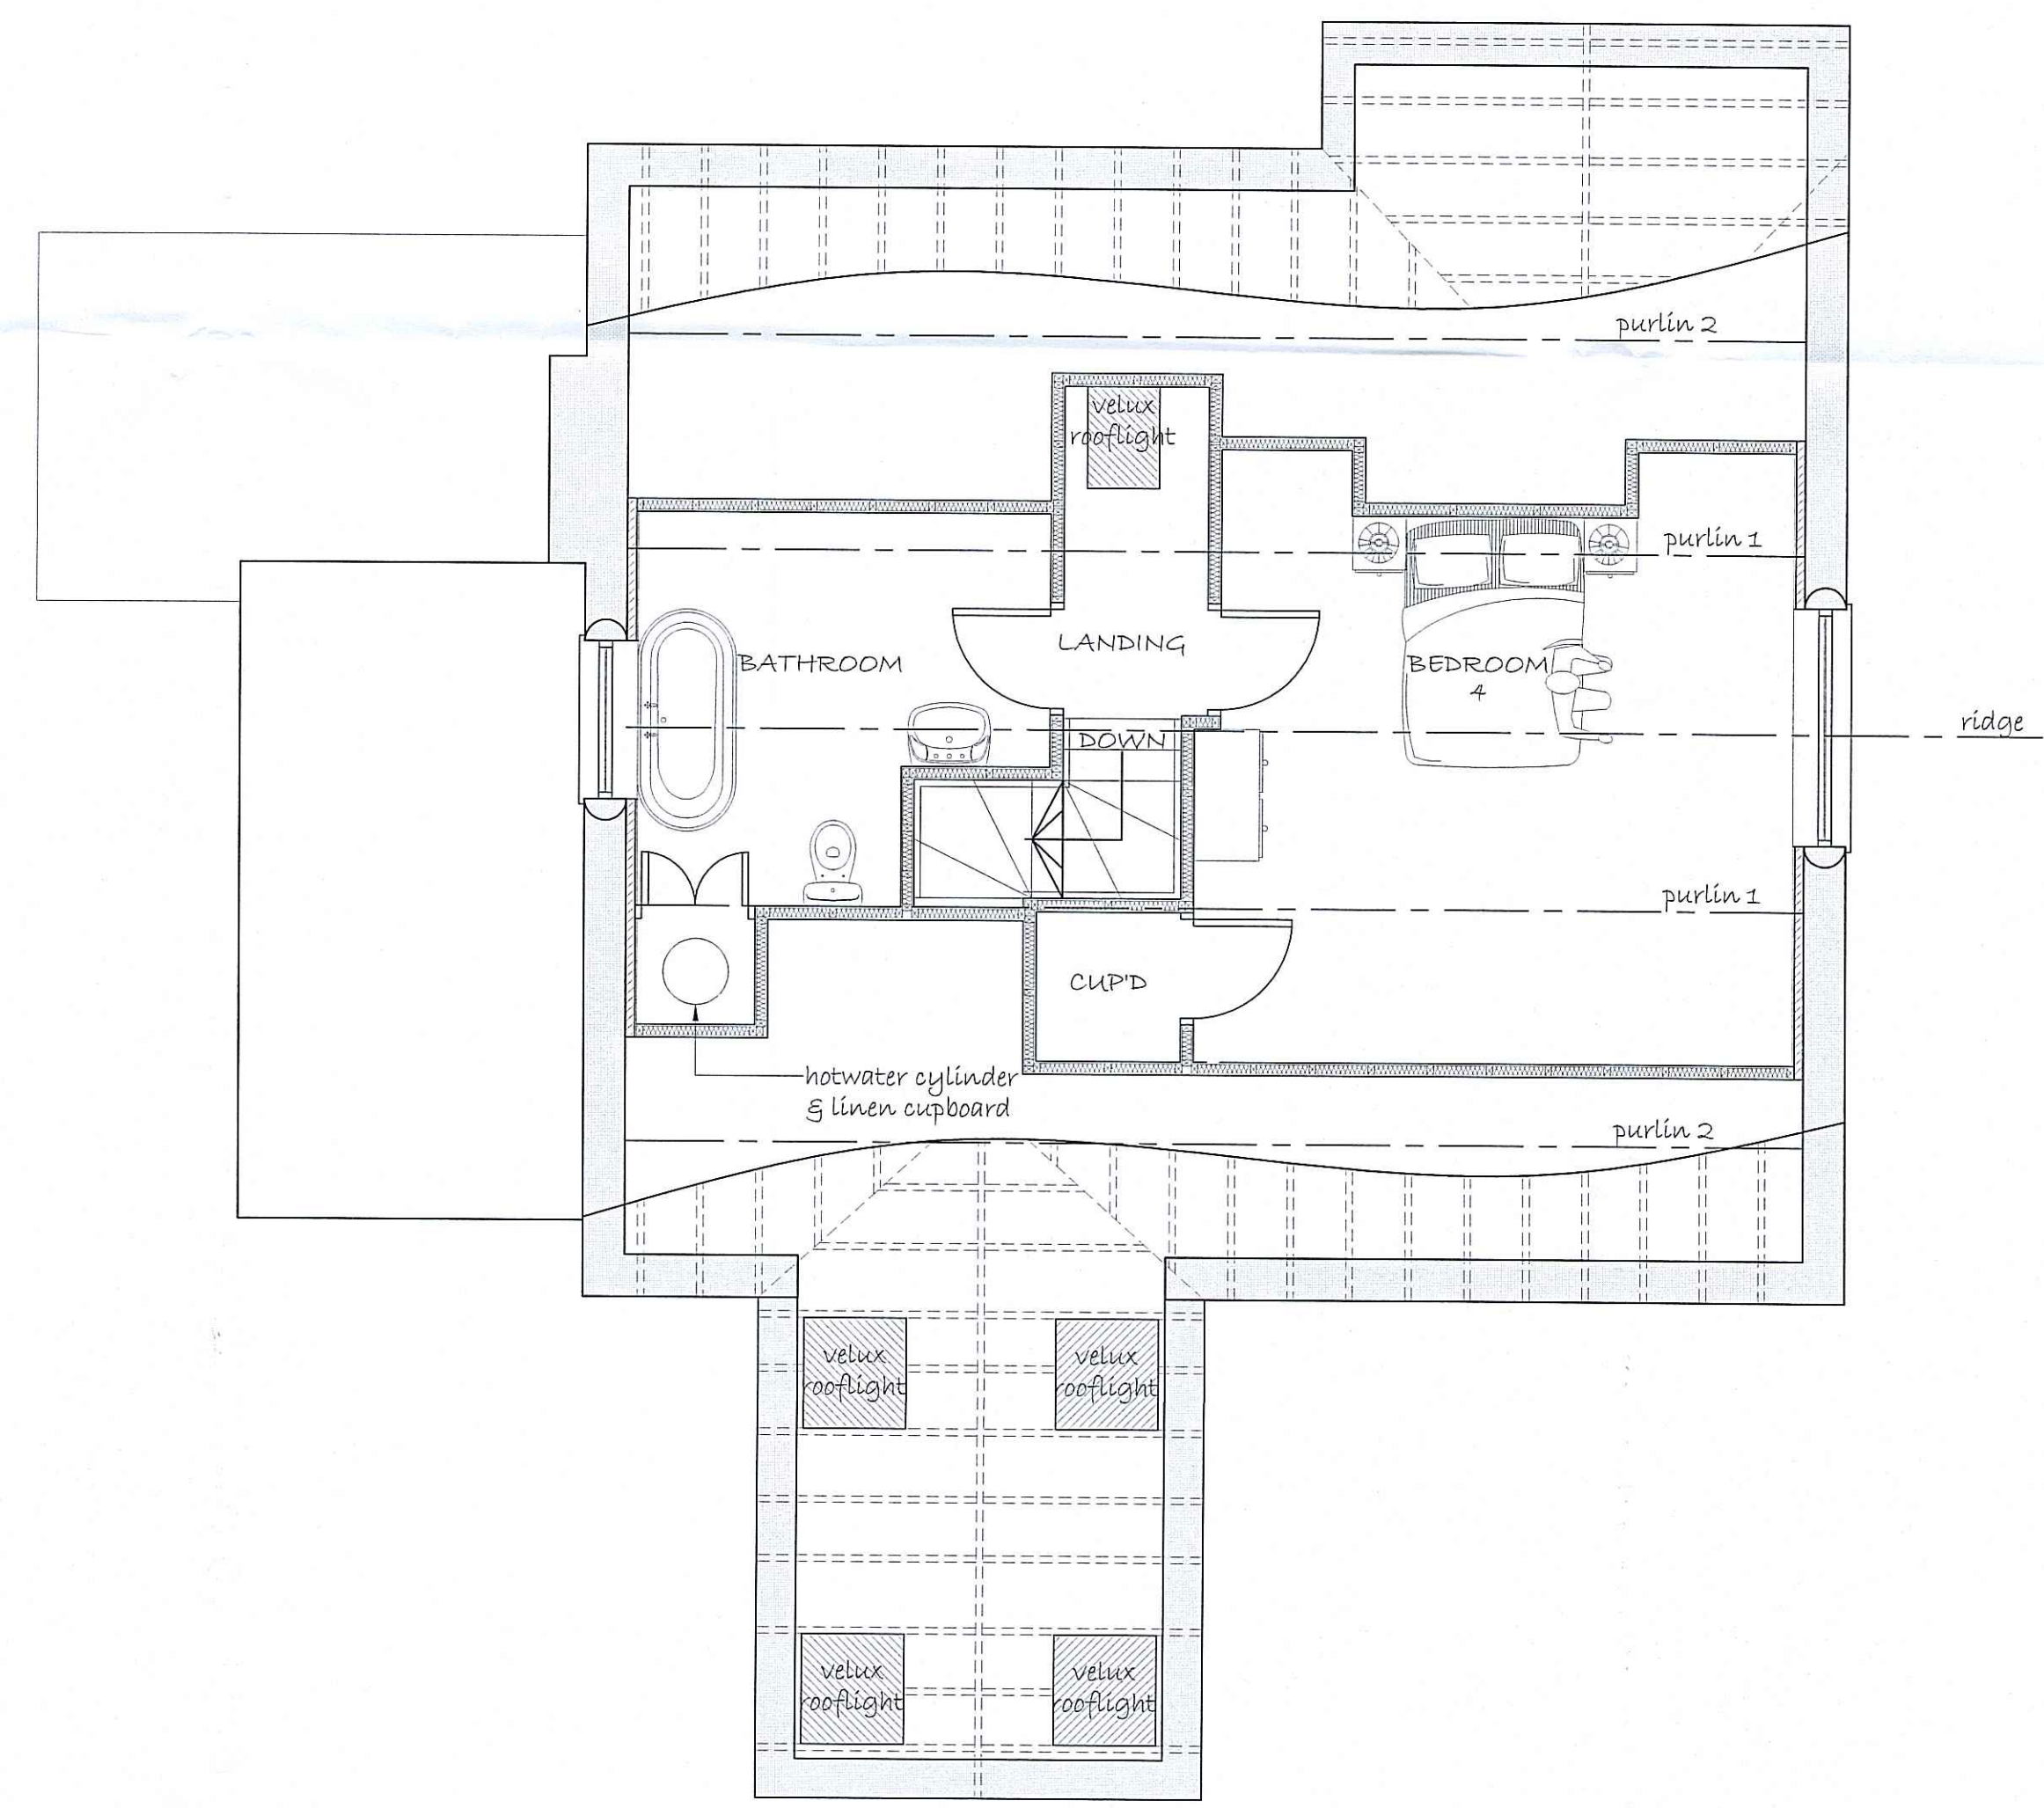

PROPOSED FIRST FLOOR PLAN

REV	DATE	BY	AMENDMENT	CHKD	APVD
E	17/09/10	CE	Altered to suit client		TRH
D	10.09.10	CE	Porch added		
C	18.09.08	MDT	ISSUED FOR BUILDING NOTICE		TRH
B	28.08.08	MDT	REVISED TO SUIT CLIENT		TRH
A	28.07.08	MDT	ISSUED FOR CLIENT'S COMMENT		TRH

**b h d partnership**  
 Airy Hill Manor, Whitby, North Yorkshire, UK, YO21 1QB.  
 Tel: 01947-604871 Fax: 01947-600010  
 general@bhdpartnership.com www.bhdpartnership.com

DISCIPLINE:	ARCHITECTURAL	
CLIENT:	Mr.A. & Mrs.D.Cass	
PROJECT:	Bungalow adjacent to Mitten Hill Farm, Hawsker	
TITLE:	PROPOSED PLANS & ELEVATIONS	
DRAWN:	CHECKED:	APPROVED:
M.D.Todd	T.R.Harrison	
SCALE & SIZE:	DATE:	DRAWING STATUS:
1:50 & 1:100 @ A1	10.07.08	Planning
DRAWING No:		REV:
D9393-04		E