



AGRICULTURAL BUILDINGS

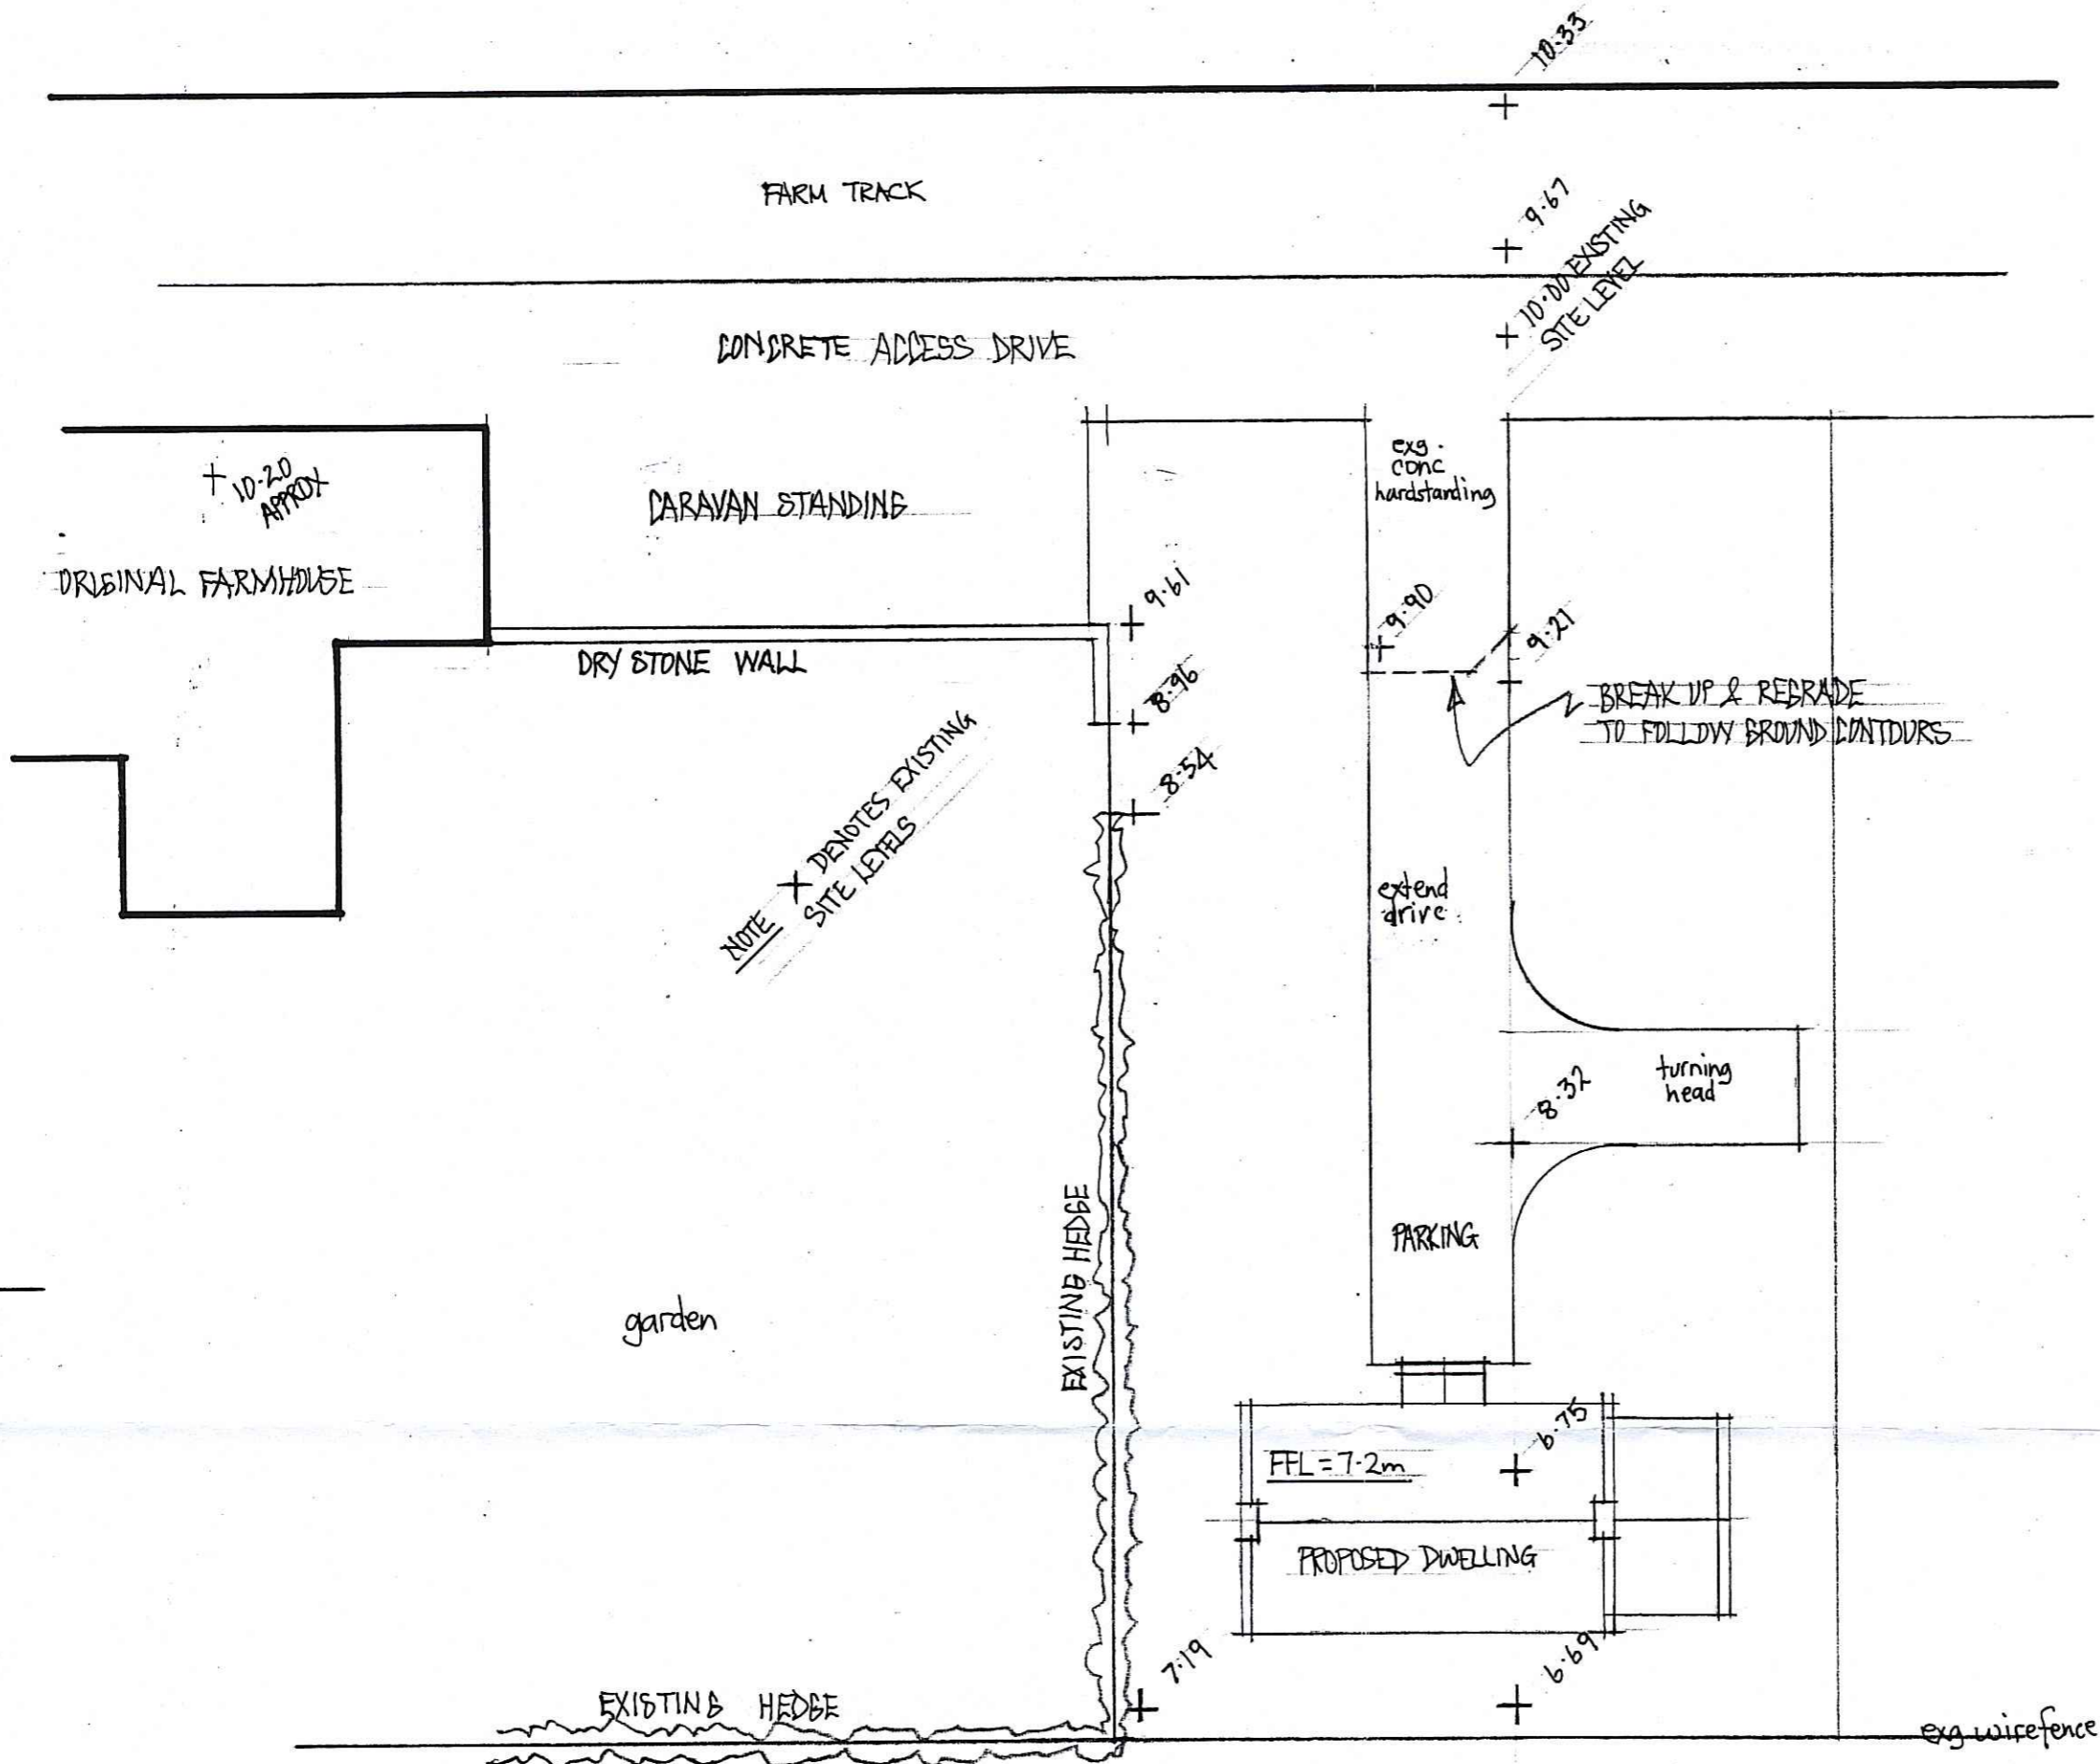

SITE PLAN 1:200

BLOCK PLAN 1:2500

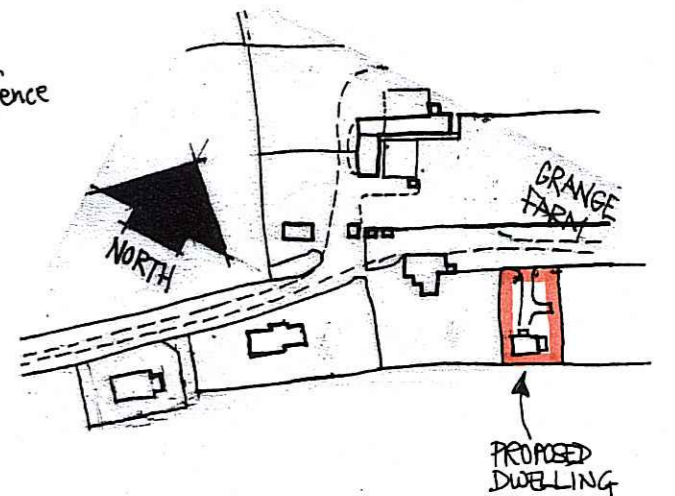

NOTES

**SCALE:**  
DO NOT TRY TO SCALE ACCURATELY FROM THESE DRAWINGS.

**CHECKING:**  
ALL DIMENSIONS MUST BE CHECKED AND MEASURED ACCURATELY ON SITE PRIOR TO ORDERING ANY MATERIALS, FITTINGS, COMPONENTS, PARTS, ETC.

**DISCREPANCIES:**  
ANY DISCREPANCIES IN THE DRAWINGS, SPECIFICATION OR WORKS MUST BE IMMEDIATELY BROUGHT TO THE CLIENTS / ARCHITECTS NOTICE.

**MATERIALS AND WORKMANSHIP:**  
ALL WORK TO BE CARRIED OUT WITH PROPER MATERIALS AND IN A NEAT AND WORKMANLIKE MANNER.


REVISIONS

NYM/10A  
29 SEP 2010

Scale  
Dwg. No. E14C 910/4

SITE


AGRICULTURAL DWELLING, GRANGE FARM, STAINTONDALE

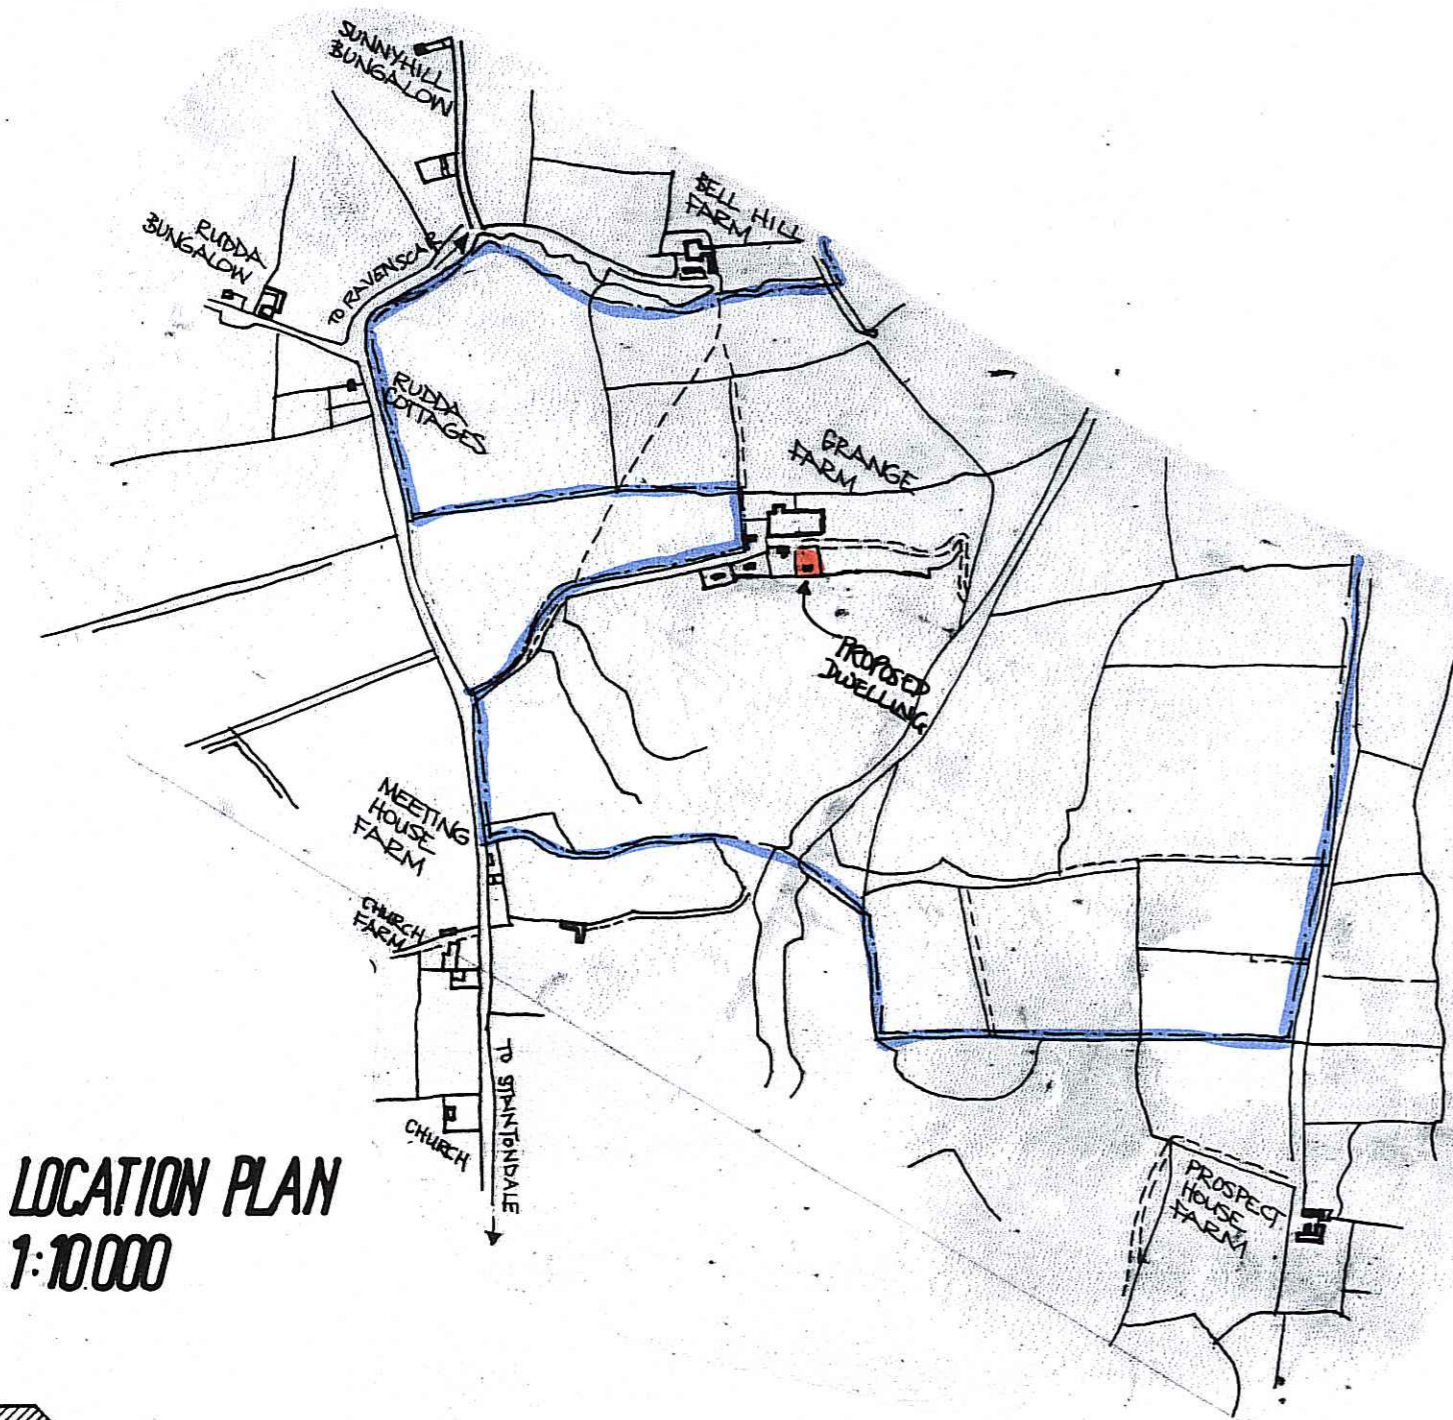

LOCATION PLAN 1:10000





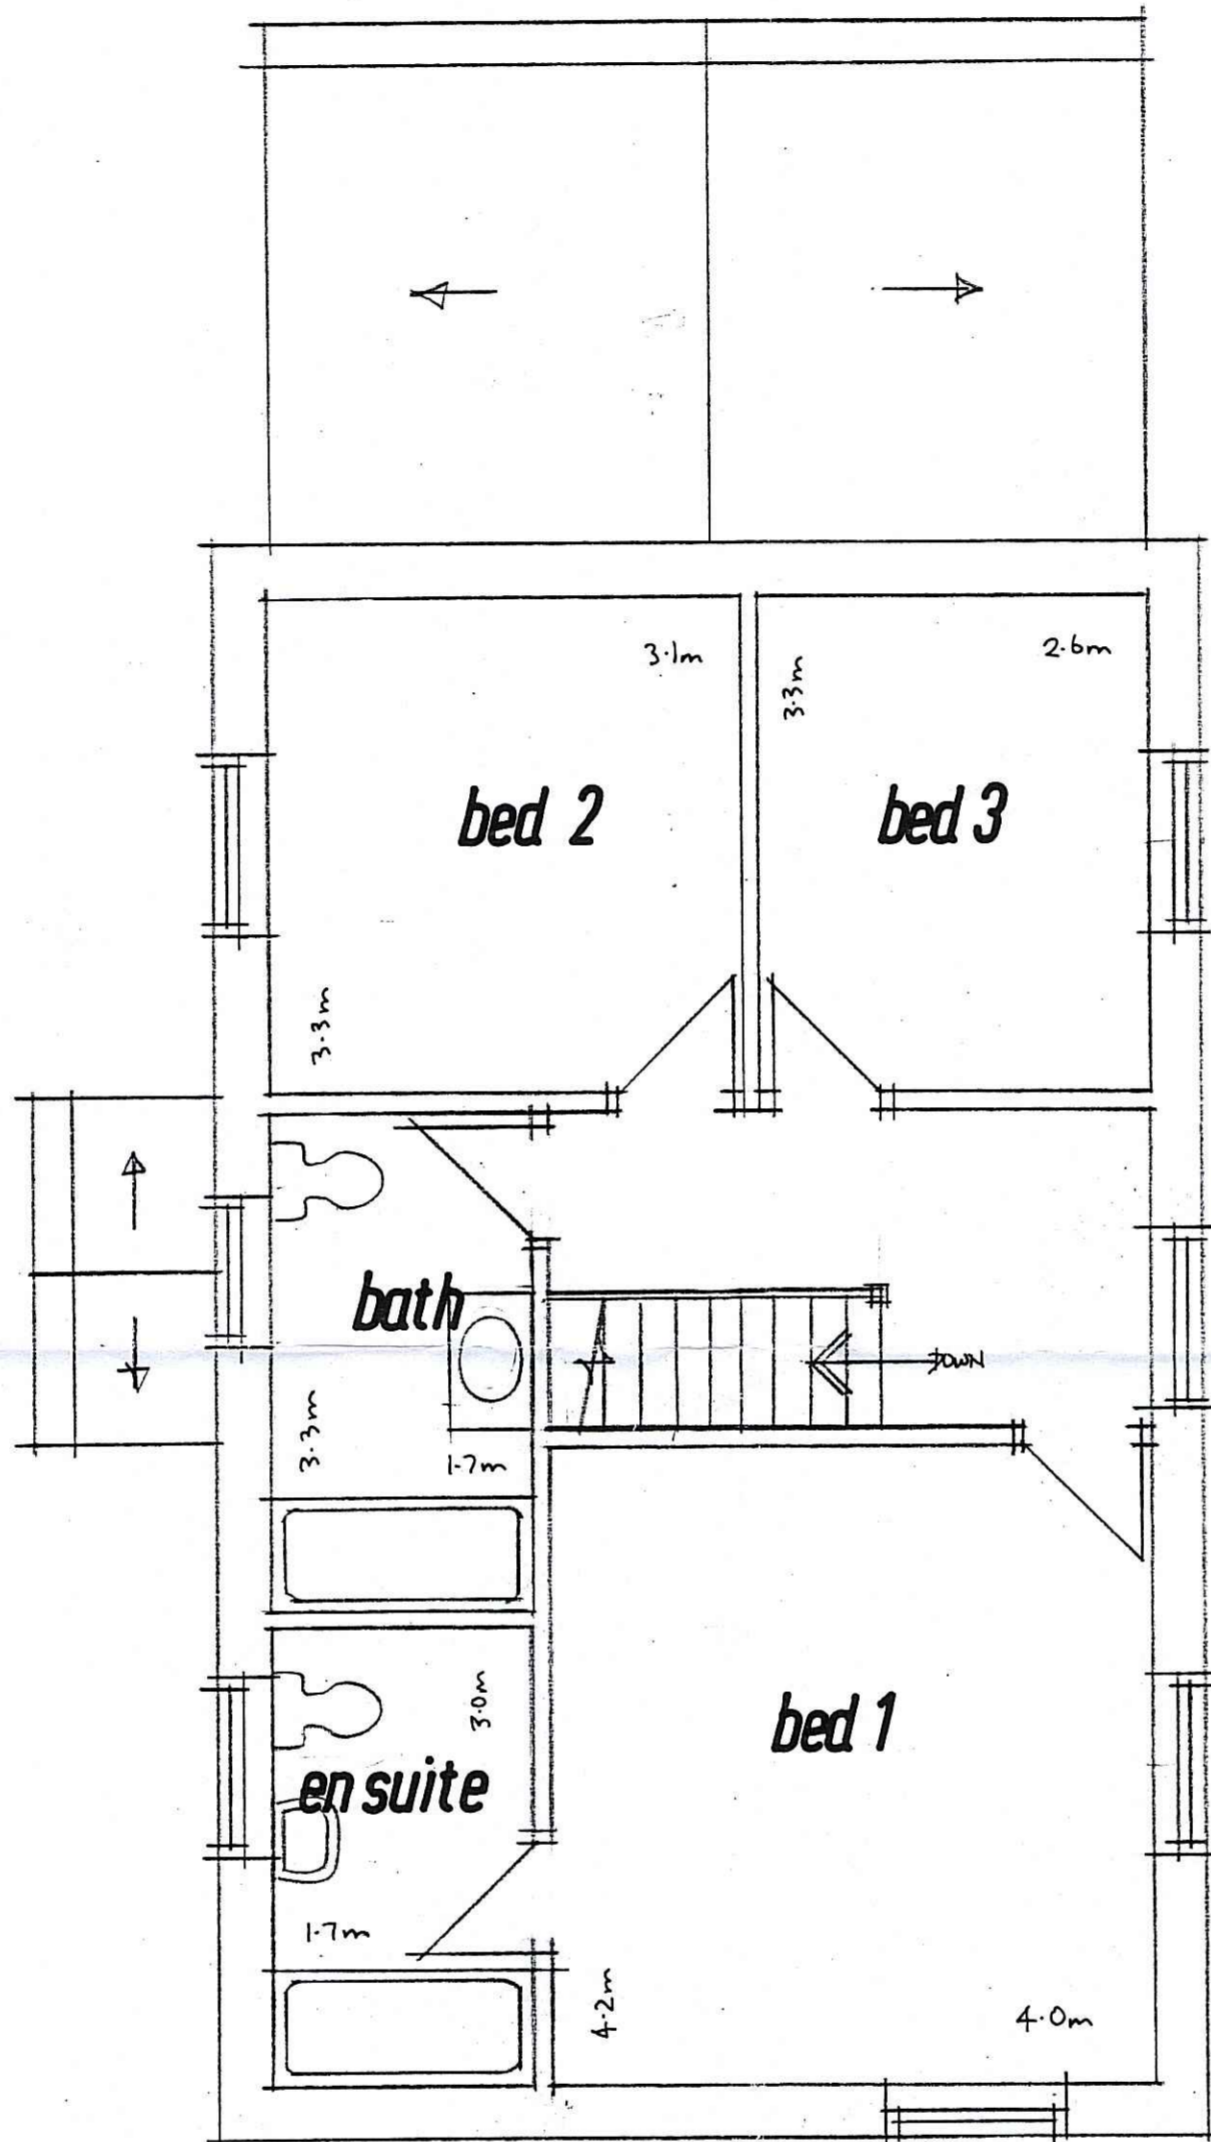

### NOTES

**SCALE:**  
DO NOT TRY TO SCALE ACCURATELY FROM THESE DRAWINGS.  
**CHECKING:**  
ALL DIMENSIONS MUST BE CHECKED AND MEASURED ACCURATELY ON SITE PRIOR TO ORDERING ANY MATERIALS, FITTINGS, COMPONENTS, PARTS, ETC.  
**DISCREPANCIES:**  
ANY DISCREPANCIES IN THE DRAWINGS, SPECIFICATION OR WORKS MUST BE IMMEDIATELY BROUGHT TO THE CLIENTS / ARCHITECTS NOTICE.  
**MATERIALS AND WORKMANSHIP:**  
ALL WORK TO BE CARRIED OUT WITH PROPER MATERIALS AND IN A NEAT AND WORKMANLIKE MANNER.

### REVISIONS

NYMNPA  
29 SEP 2010


# FIRST

Scale 1:50  
Drq. No. E14C 910/2


AGRICULTURAL DWELLING, GRANGE FARM, STAINTONDALE





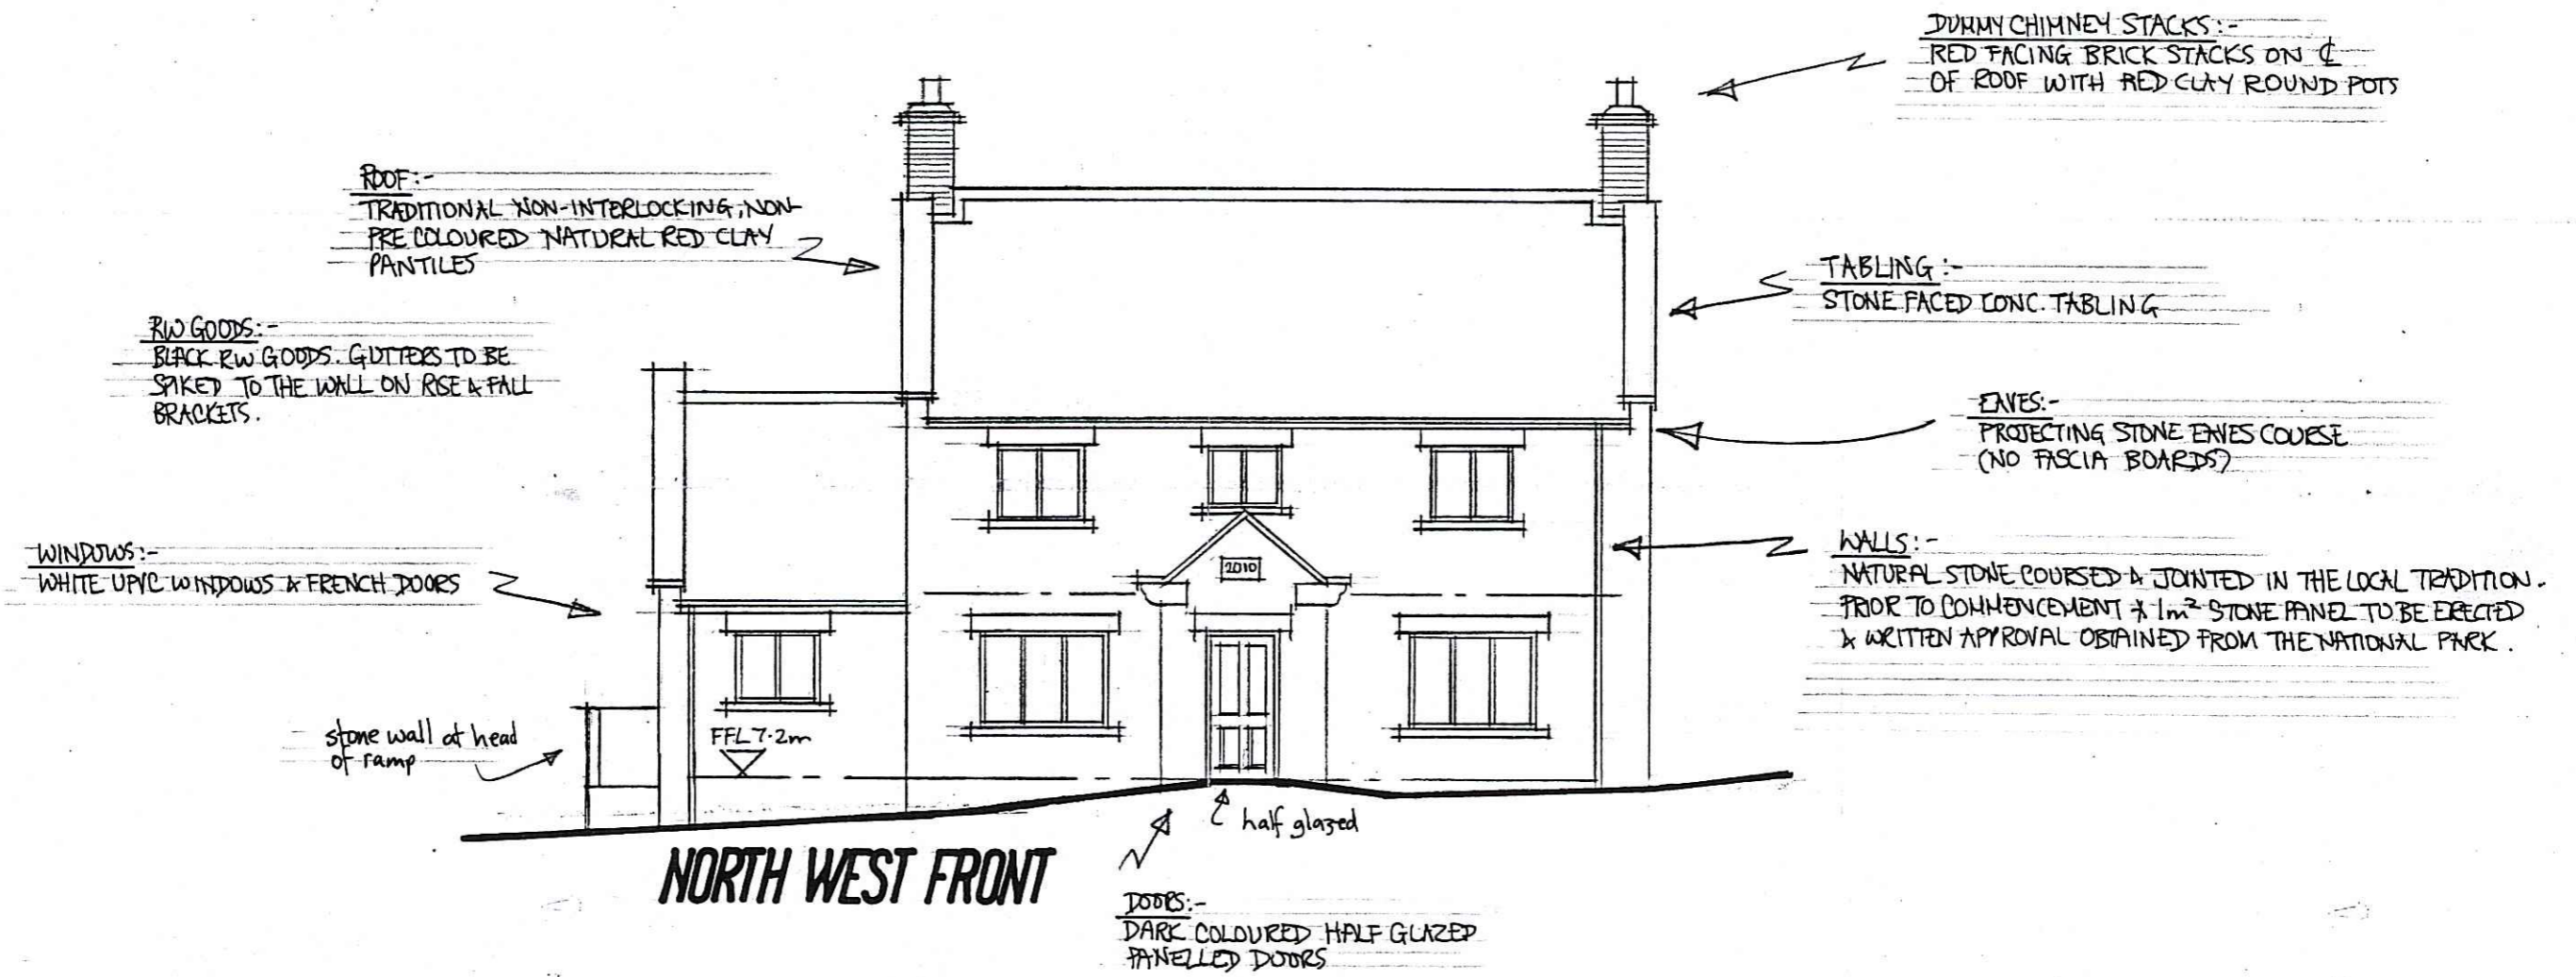


**NORTH WEST FRONT**

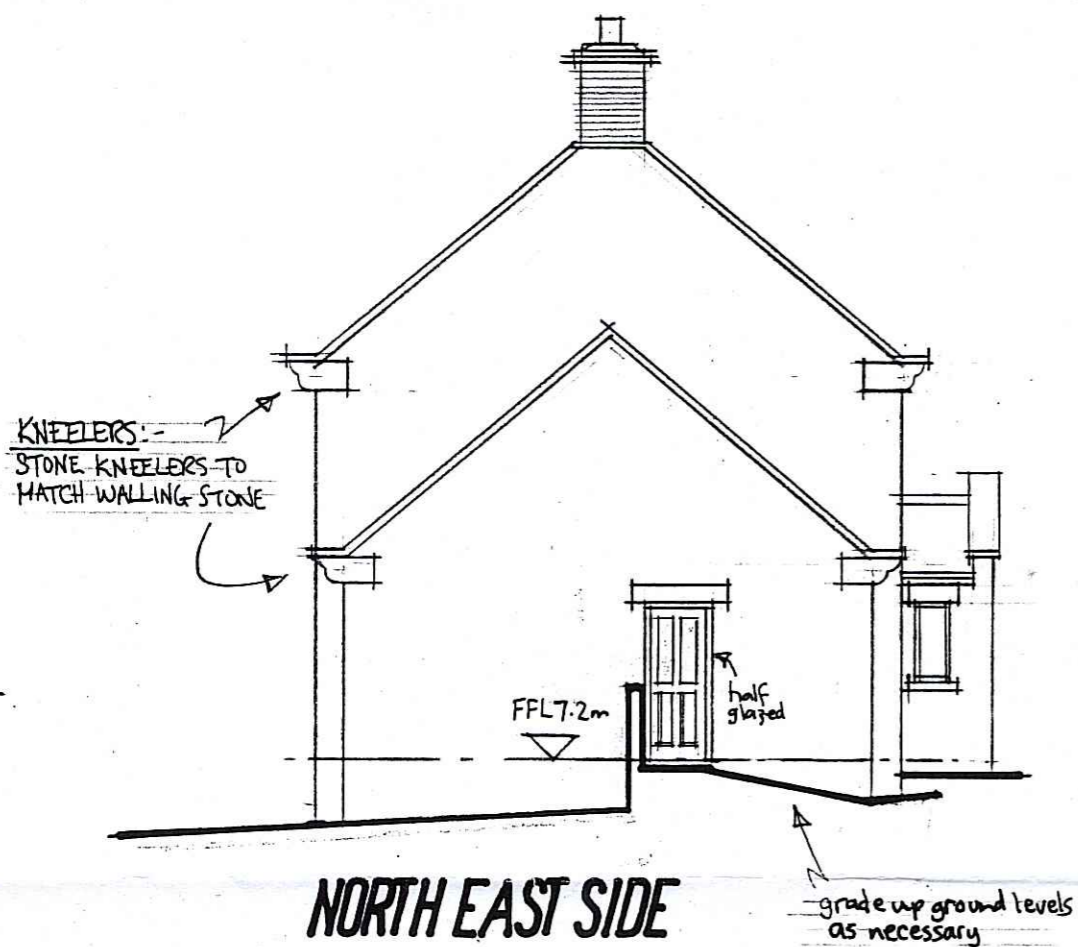

**NORTH EAST SIDE**



**SOUTH EAST REAR**

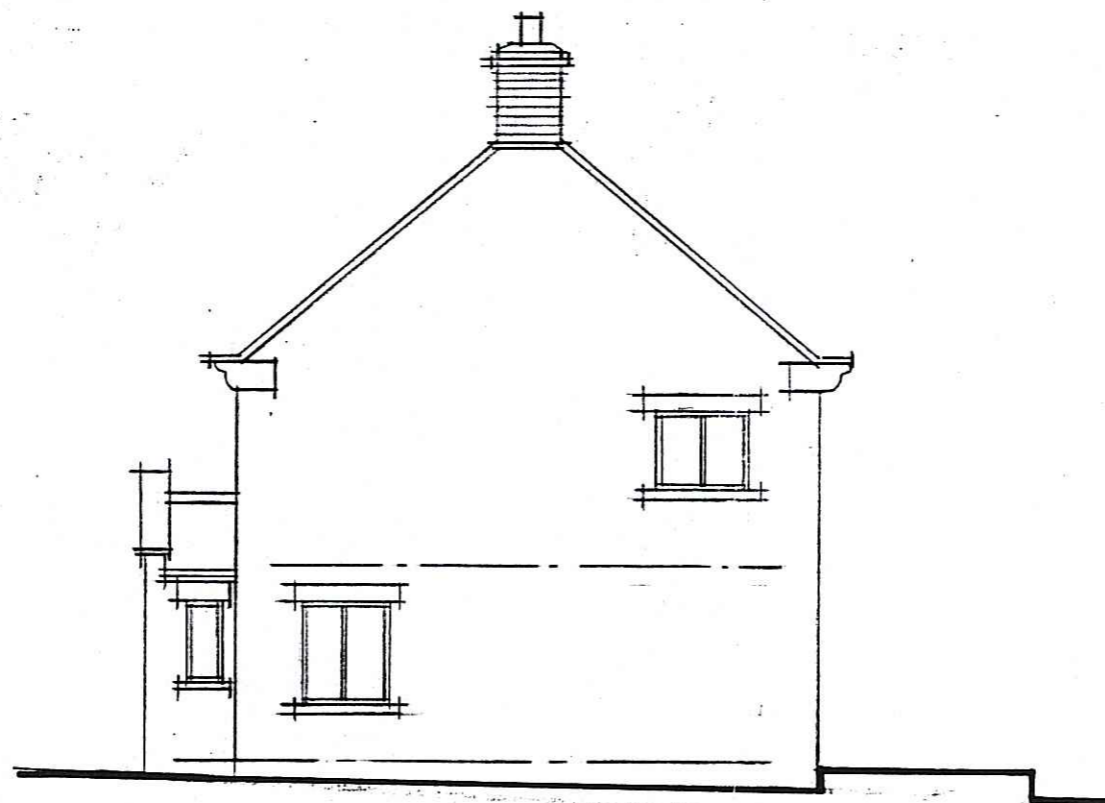

**SOUTH WEST SIDE**

**NOTES**

SCALE:  
DO NOT TRY TO SCALE ACCURATELY FROM THESE DRAWINGS.

CHECKING:  
ALL DIMENSIONS MUST BE CHECKED AND MEASURED ACCURATELY ON SITE PRIOR TO ORDERING ANY MATERIALS, FITTINGS, COMPONENTS, PARTS, ETC.

DISCREPANCIES:  
ANY DISCREPANCIES IN THE DRAWINGS, SPECIFICATION OR WORKS MUST BE IMMEDIATELY BROUGHT TO THE CLIENTS / ARCHITECTS NOTICE.


MATERIALS AND WORKMANSHIP:  
ALL WORK TO BE CARRIED OUT WITH PROPER MATERIALS AND IN A NEAT AND WORKMANLIKE MANNER.

**REVISIONS**

A-27/9/10-ADDITIONS & REVISIONS


NYMNPA  
29 SEP 2010

**ELEVATIONS** Scale 1:100  
 Drq. No. E14C 910/3A  
**AGRICULTURAL DWELLING, GRANGE FARM, SAINTONDALE**

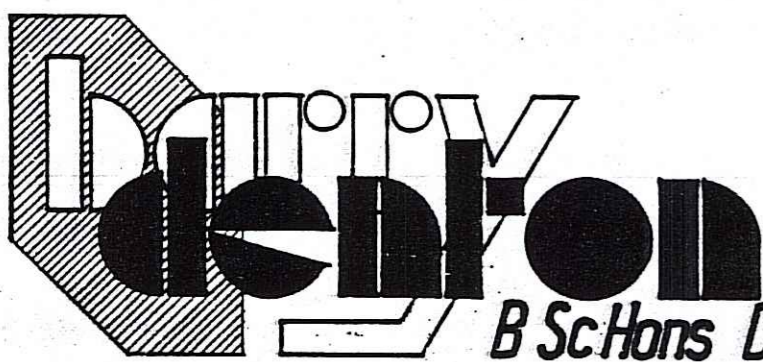

JASMINE COTTAGE HIGH STREET BRIMPTON BY SANDON N YORKS YO13 9DA TEL 0723 652880



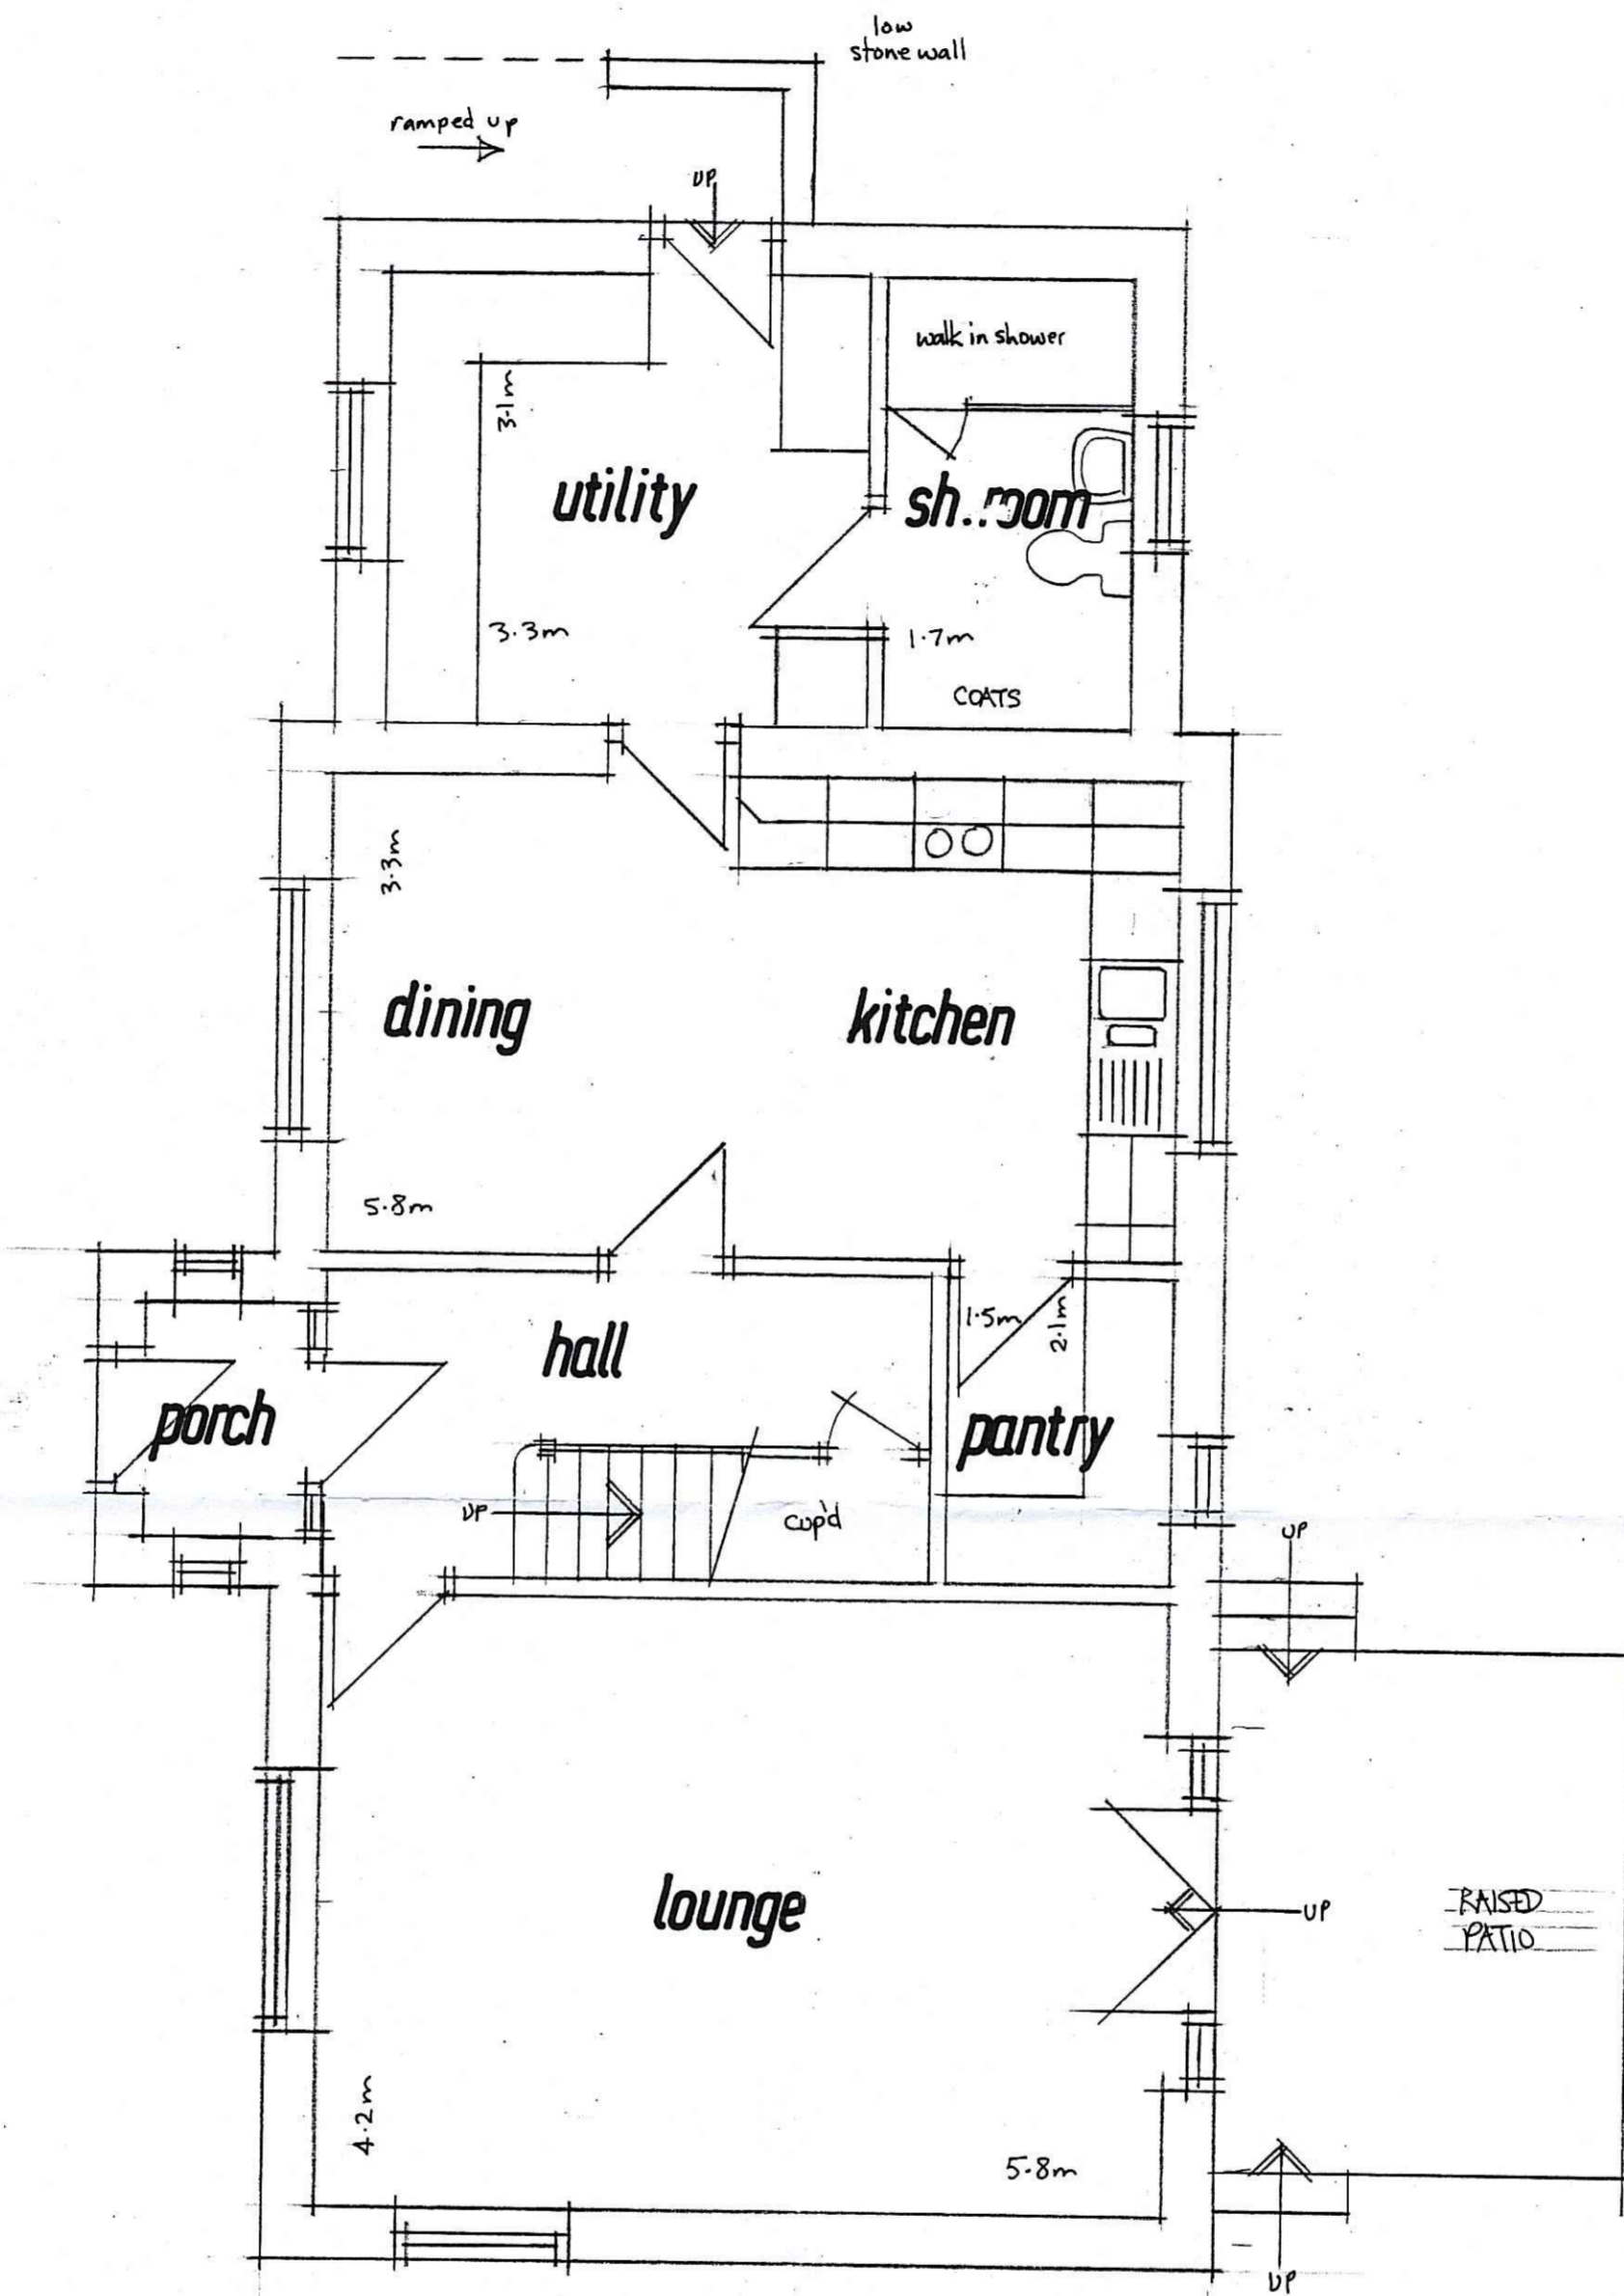

**NOTES**

SCALE:-  
 DO NOT TRY TO SCALE ACCURATELY FROM THESE DRAWINGS.  
 CHECKING:-  
 ALL DIMENSIONS MUST BE CHECKED AND MEASURED ACCURATELY ON SITE PRIOR TO ORDERING ANY MATERIALS, FITTINGS, COMPONENTS, PARTS, ETC.  
 DISCREPANCIES:-  
 ANY DISCREPANCIES IN THE DRAWINGS, SPECIFICATION OR WORKS MUST BE IMMEDIATELY BROUGHT TO THE CLIENTS / ARCHITECTS NOTICE.  
 MATERIALS AND WORKMANSHIP:-  
 ALL WORK TO BE CARRIED OUT WITH PROPER MATERIALS AND IN A NEAT AND WORKMANLIKE MANNER.

**REVISIONS**

A-27/1/10 - ADDITIONS

NYMNPA  
 29 SEP 2010

**GROUND**

Scale 1:50  
 Dwg. No. E14C 910/1A

AGRICULTURAL DWELLING, GRANGE FARM, STAINTONDALE



B Sc Hons Dip Arch RIBA CHARTERED ARCHITECT

PARTNERS:- BARRY DENTON — BELINDA DENTON Dip Surv MCIAT MRICS Chartered Building Surveyor

4 STATION SHOPS WESTBOROUGH SCARBOROUGH N YORKS YO11 1TR TEL 01723 367310 ALSO AT

JAXBYNE COTTAGE HIGH STREET BRIMPTON BY SANDON N YORKS YO13 9DA TEL 0723 852888