



NYMNPA
-5 OCT 2010

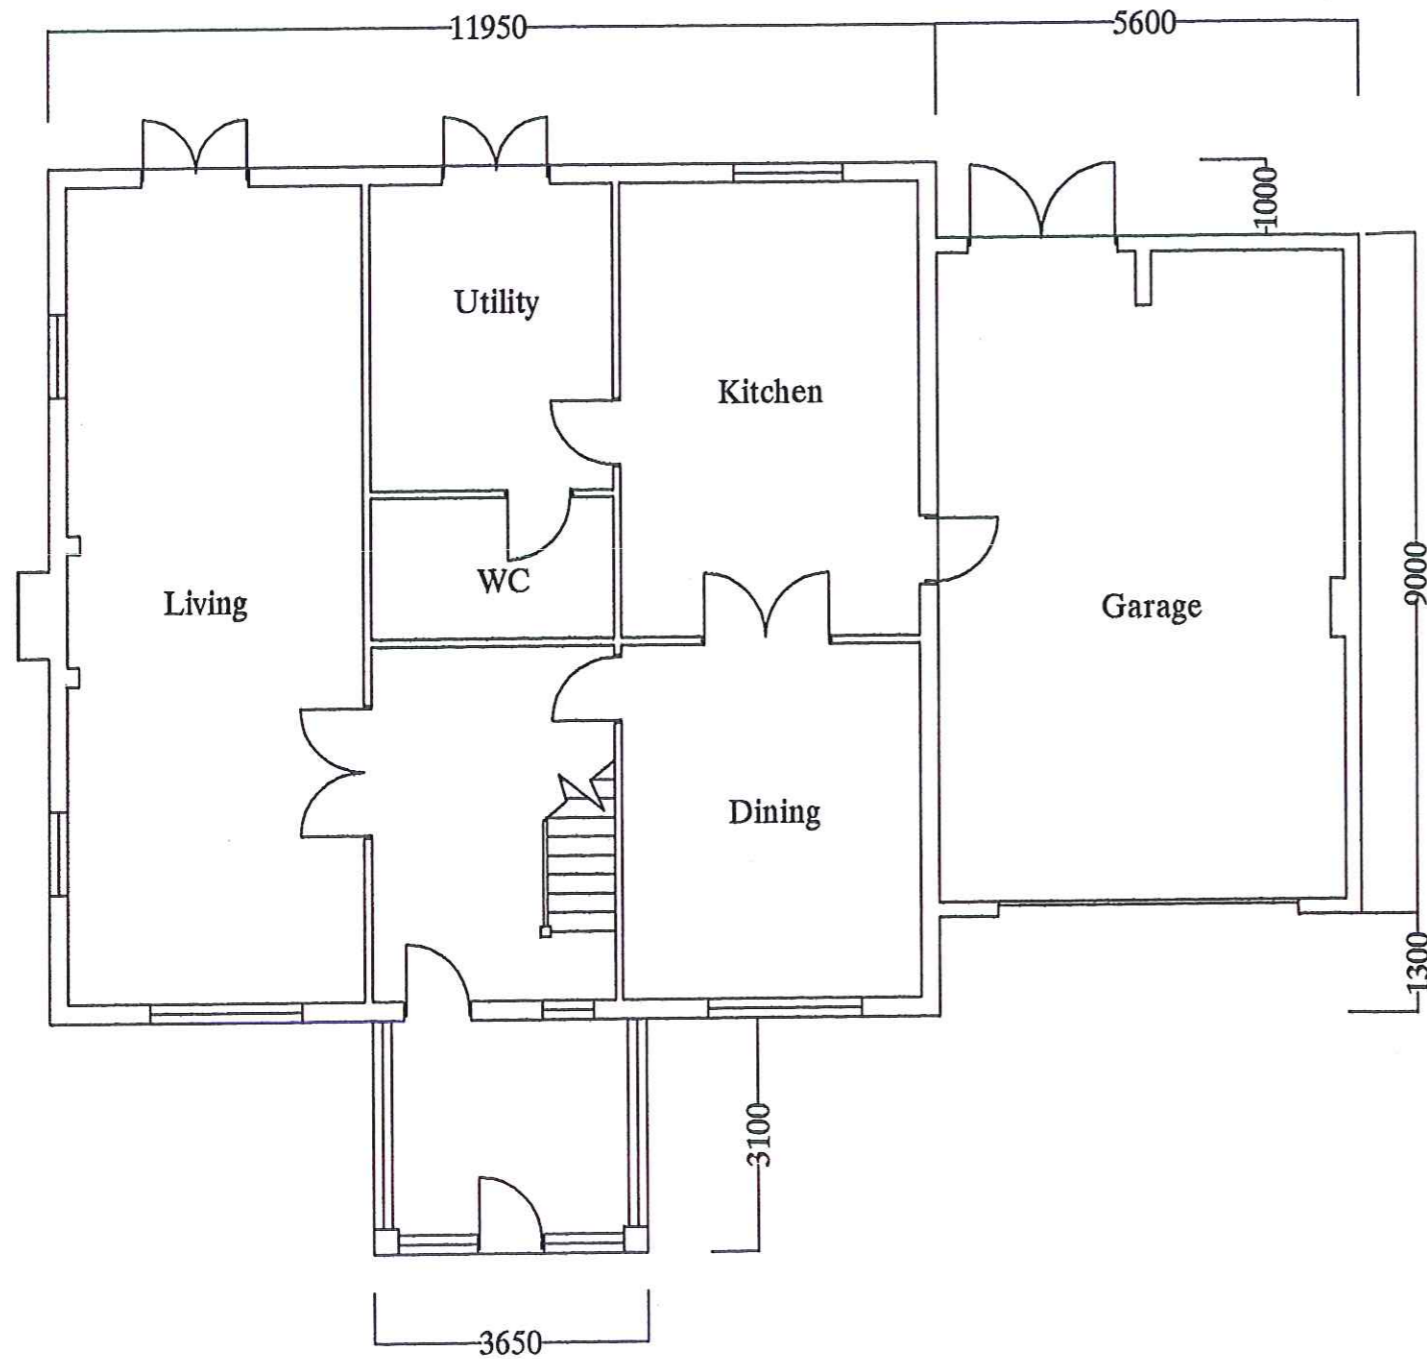


Ground Floor Layout

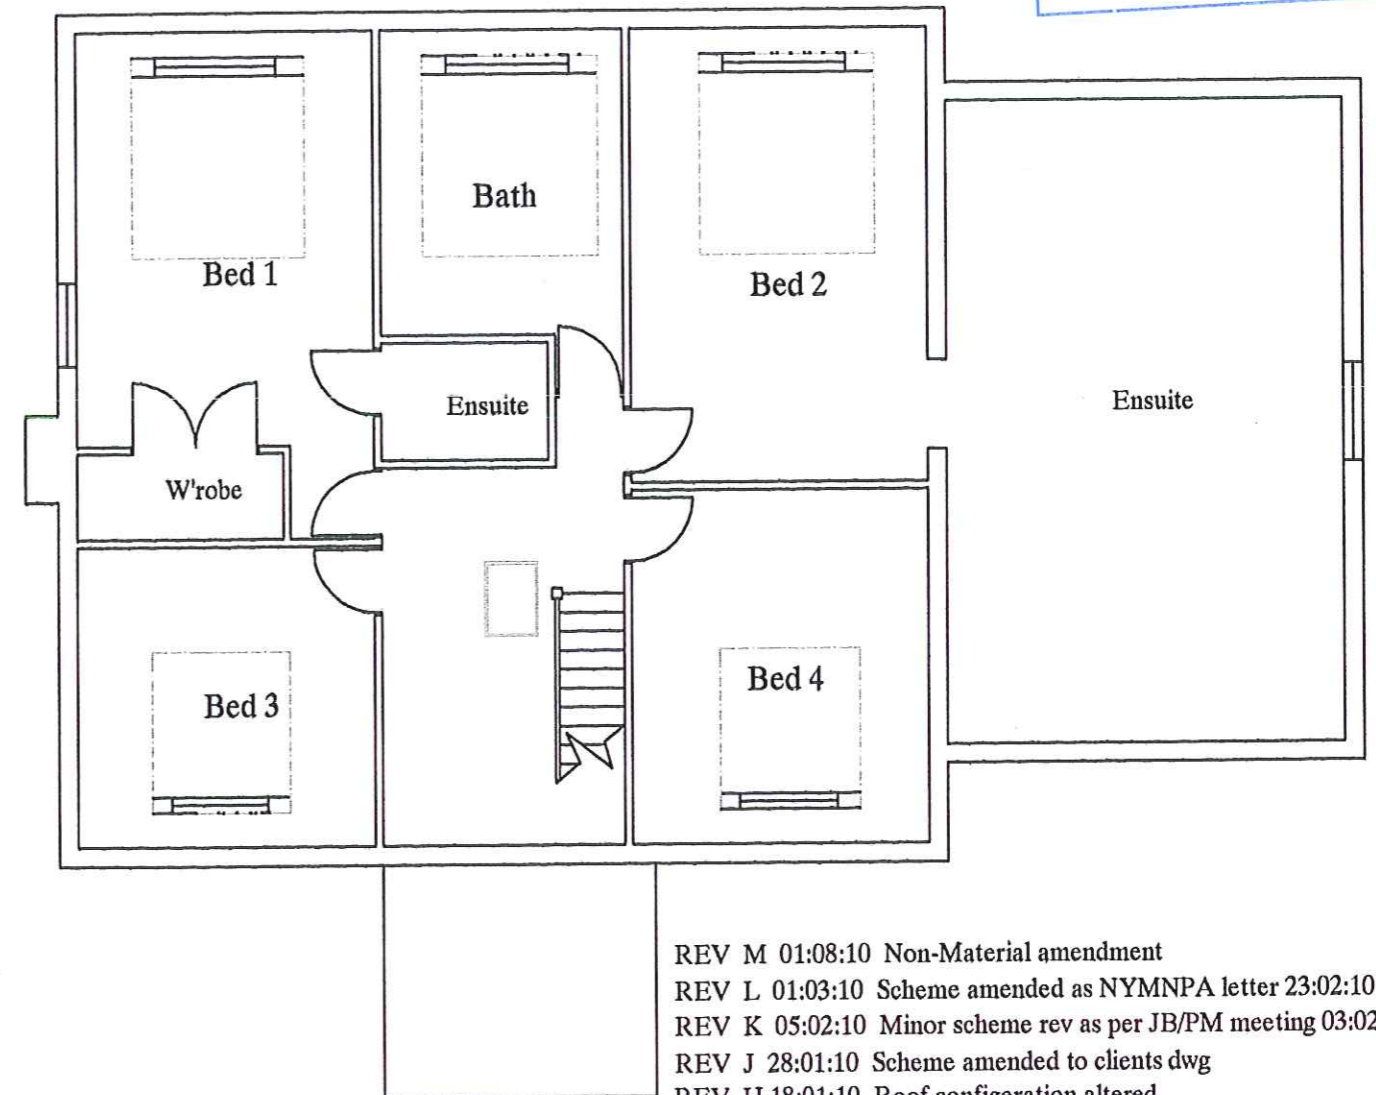


First Floor Layout

- REV M 01:08:10 Non-Material amendment
- REV L 01:03:10 Scheme amended as NYMNPA letter 23:02:10
- REV K 05:02:10 Minor scheme rev as per JB/PM meeting 03:02:10
- REV J 28:01:10 Scheme amended to clients dwg
- REV H 18:01:10 Roof configuration altered
- REV G 16:12:09 Layout changed by client request
- REV F 18:10:09 Roof Pitch revised
- REV E 18:07:09 Roof / Conservatory revised
- REV D 10:07:09 General Revision
- REV C 09:07:09 General Revision
- REV B 24:05:09 Revised per NYMNP comments
- REV A 07:05:09 Revised per NYMNP comments

Mr & Mrs Bingham	Proposed Layout
111 Hackness Road	
Scalby	Scale 1:100
Scarborough	Date: 03:04:09
North Yorkshire	Drawing no: THREE
	Do Not Scale From Drawing

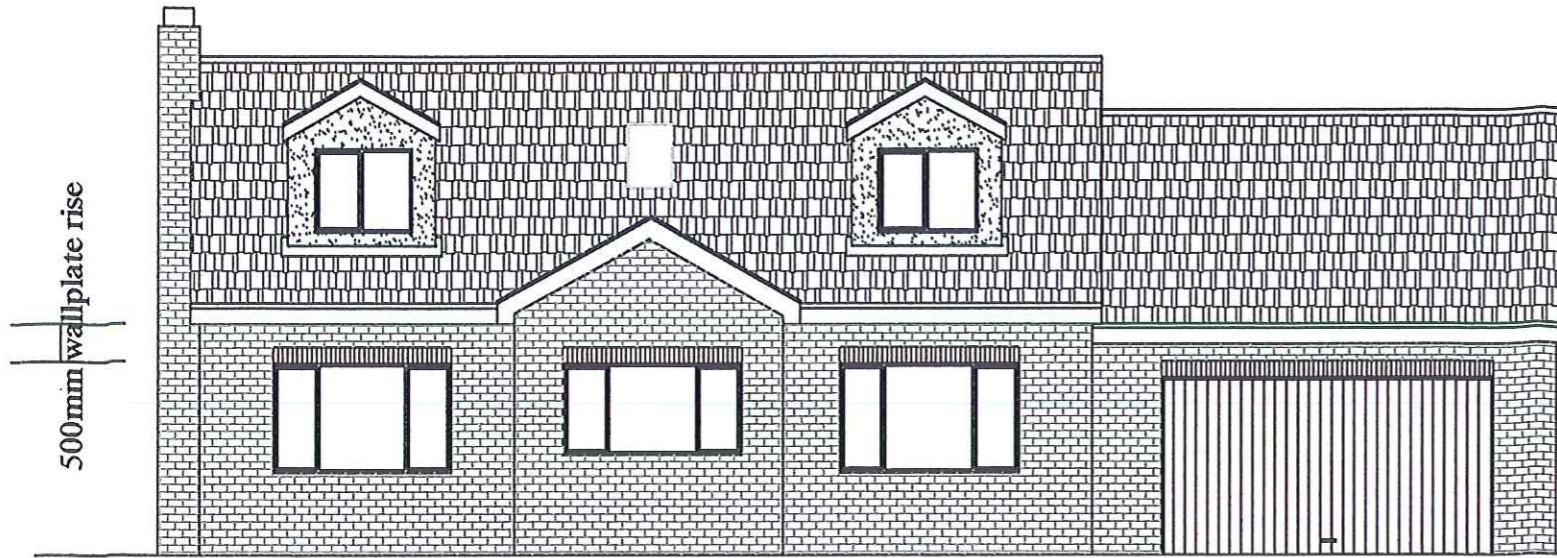

Front Elevation

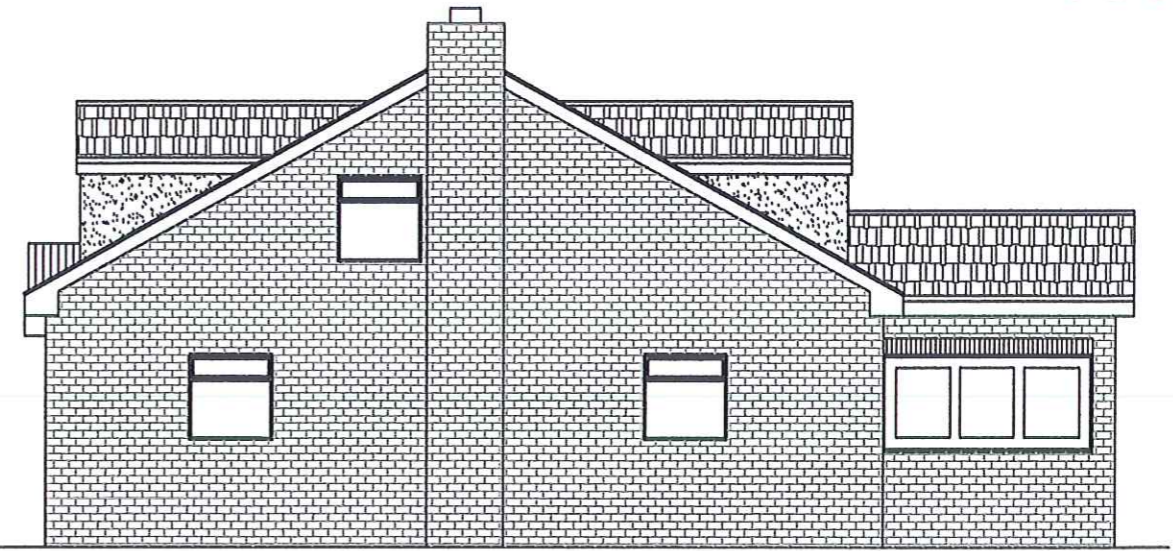


Side Elevation

NYMNP
- 5 OCT 2010



Rear Elevation

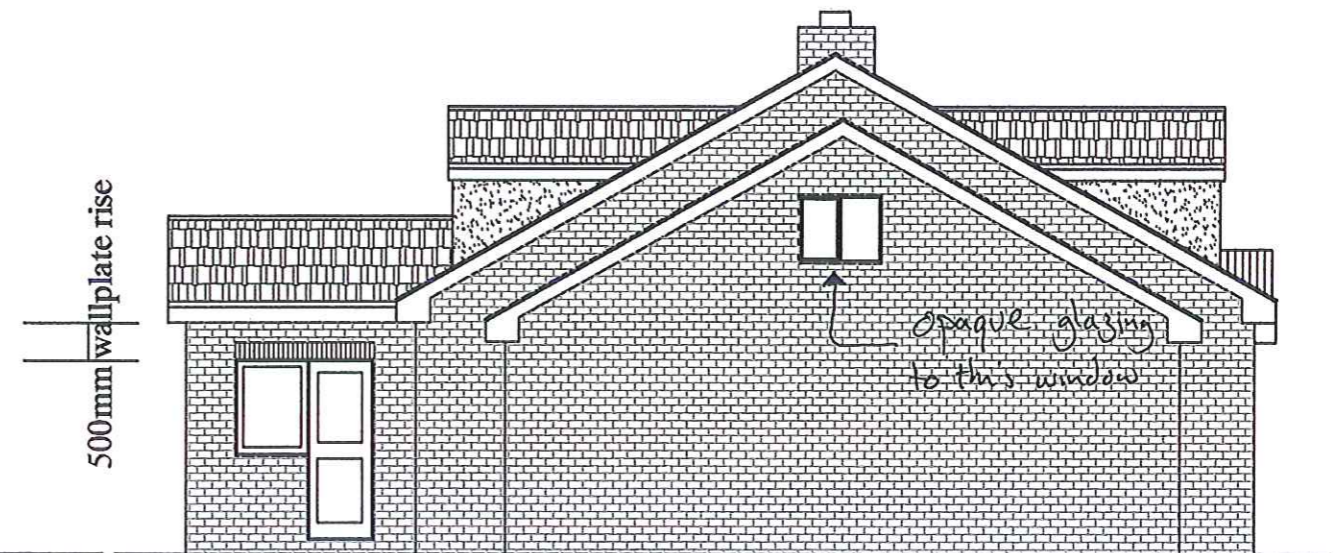

Side Elevation

Existing brick to be re-used where possible. extension


Roof to match existing

Upvc windows & doors


- REV M 01:08:10 Non-Material amendment
- REV L 24:06:10 Balcony Revised as Mr Bingham/Mrs Saunders Discussion
- REV K 01:03:10 Scheme amended as NYMNP letter 23:02:10
- REV J 05:02:10 Minor scheme rev as per JB/PM meeting 03:02:10

- REV H 28:01:10 Scheme amended to clients dwg
- REV G 18:01:10 Roof configuration altered
- REV F 18:10:09 Roof Pitch revised
- REV E 18:07:09 Roof / Conservatory revised
- REV D 10:07:09 General Revision
- REV C 09:07:09 General Revision
- REV B 24:05:09 Revised per NYMNP comments
- REV A 07:05:09 Revised per NYMNP comments

Mr & Mrs Bingham	Proposed Elevations
111 Hackness Road	
Scalby	Scale 1:100
Scarborough	Date: 04:04:09
North Yorkshire	Drawing no: FOUR
	<small>Do Not Scale From Drawing</small>

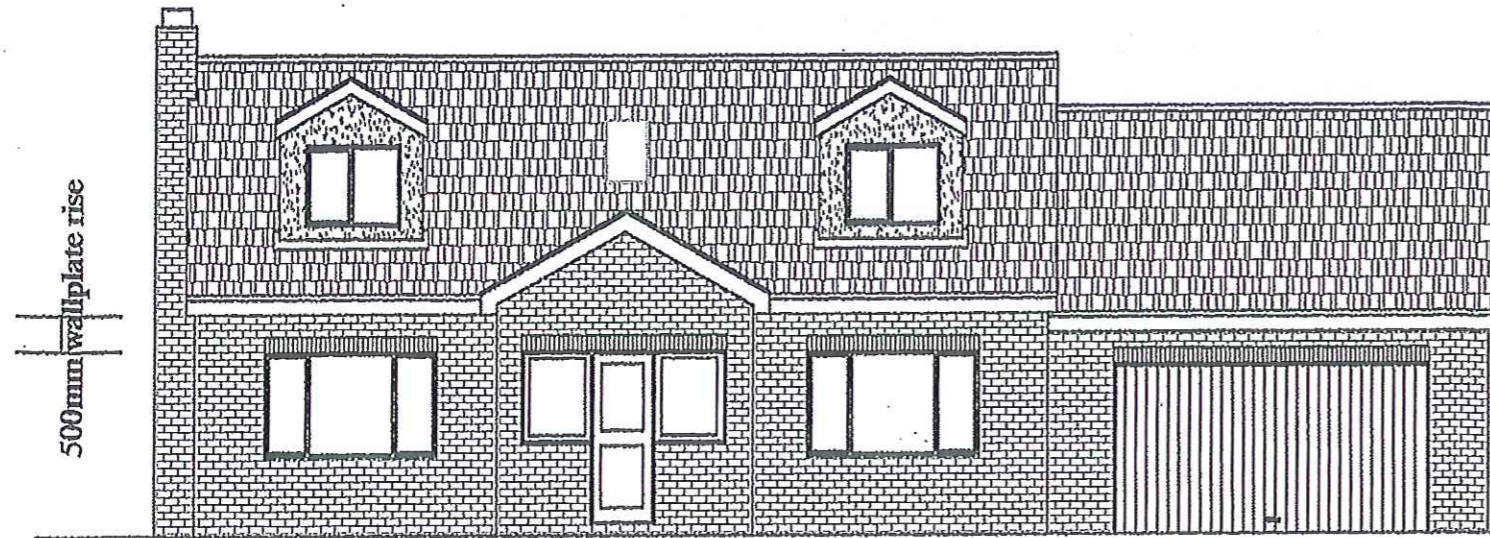

Front Elevation

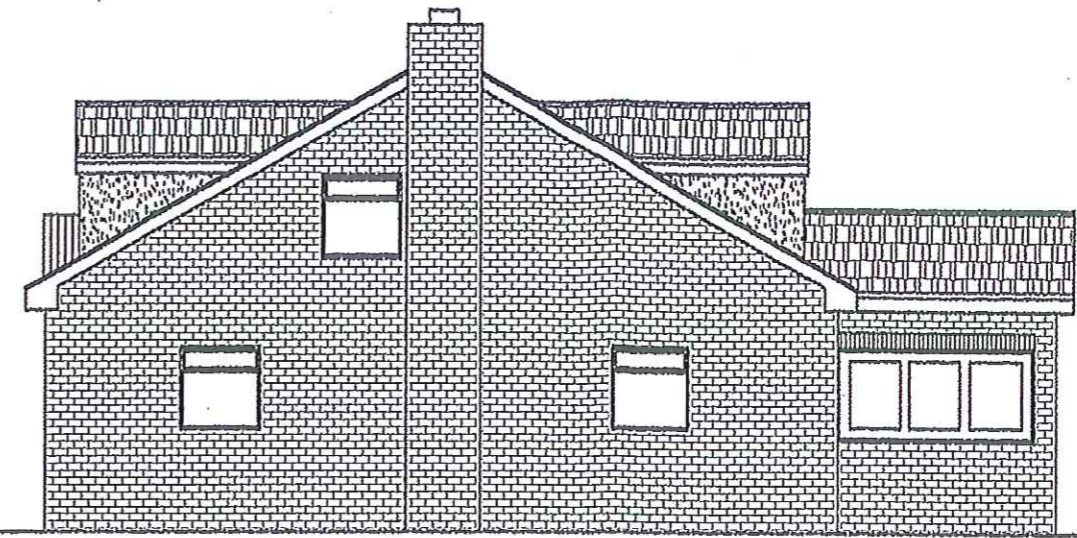


Side Elevation

AMENDED

Notes



Rear Elevation

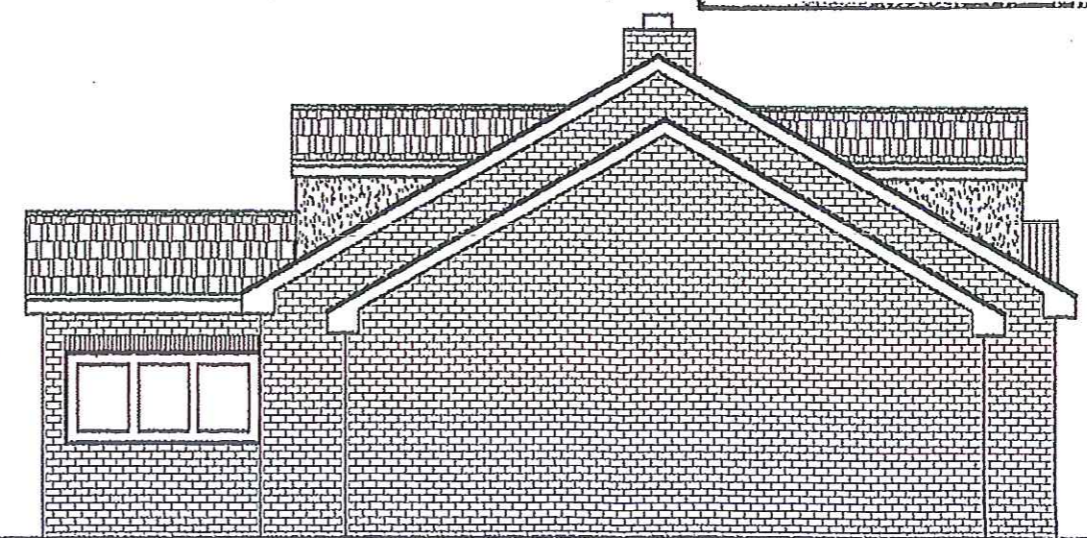

Side Elevation

NYMNP
 08 MAR 2010

Existing brick to be re-used
 where possible.
 extension

Roof to match existing

Upvc windows & doors

- REV K 01:03:10 Scheme amended as NYMNP letter 23:02:10
- REV J 05:02:10 Minor scheme rev as per JB/PM meeting 03:02:10
- REV H 28:01:10 Scheme amended to clients dwg
- REV G 18:01:10 Roof configuration altered
- REV F 18:10:09 Roof Pitch revised
- REV E 18:07:09 Roof / Conservatory revised
- REV D 10:07:09 General Revision
- REV C 09:07:09 General Revision
- REV B 24:05:09 Revised per NYMNP comments
- REV A 07:05:09 Revised per NYMNP comments

Mr & Mrs Bingham
 111 Hackness Road
 Scalby
 Scarborough
 North Yorkshire


Proposed Elevations

Scale 1:100
 Date: 04:04:09
 Drawing no: FOUR


Do Not Scale From Drawing

AMENDED

Notes

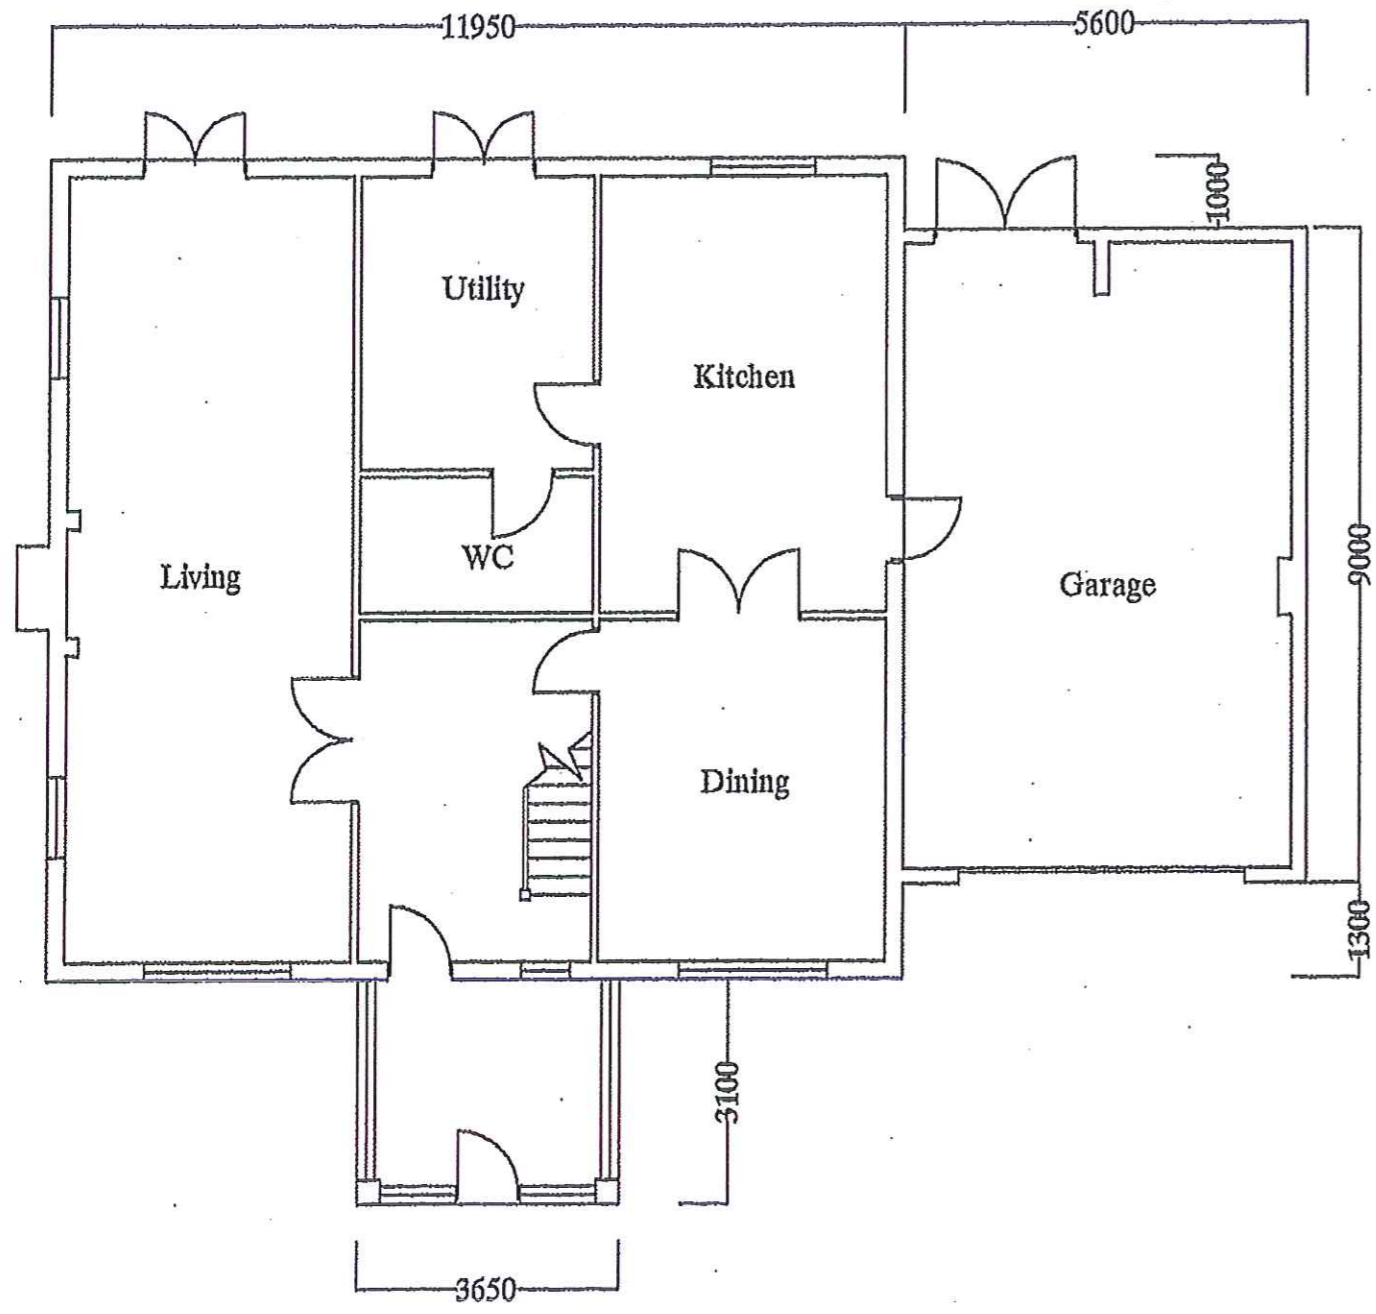

Ground Floor Layout

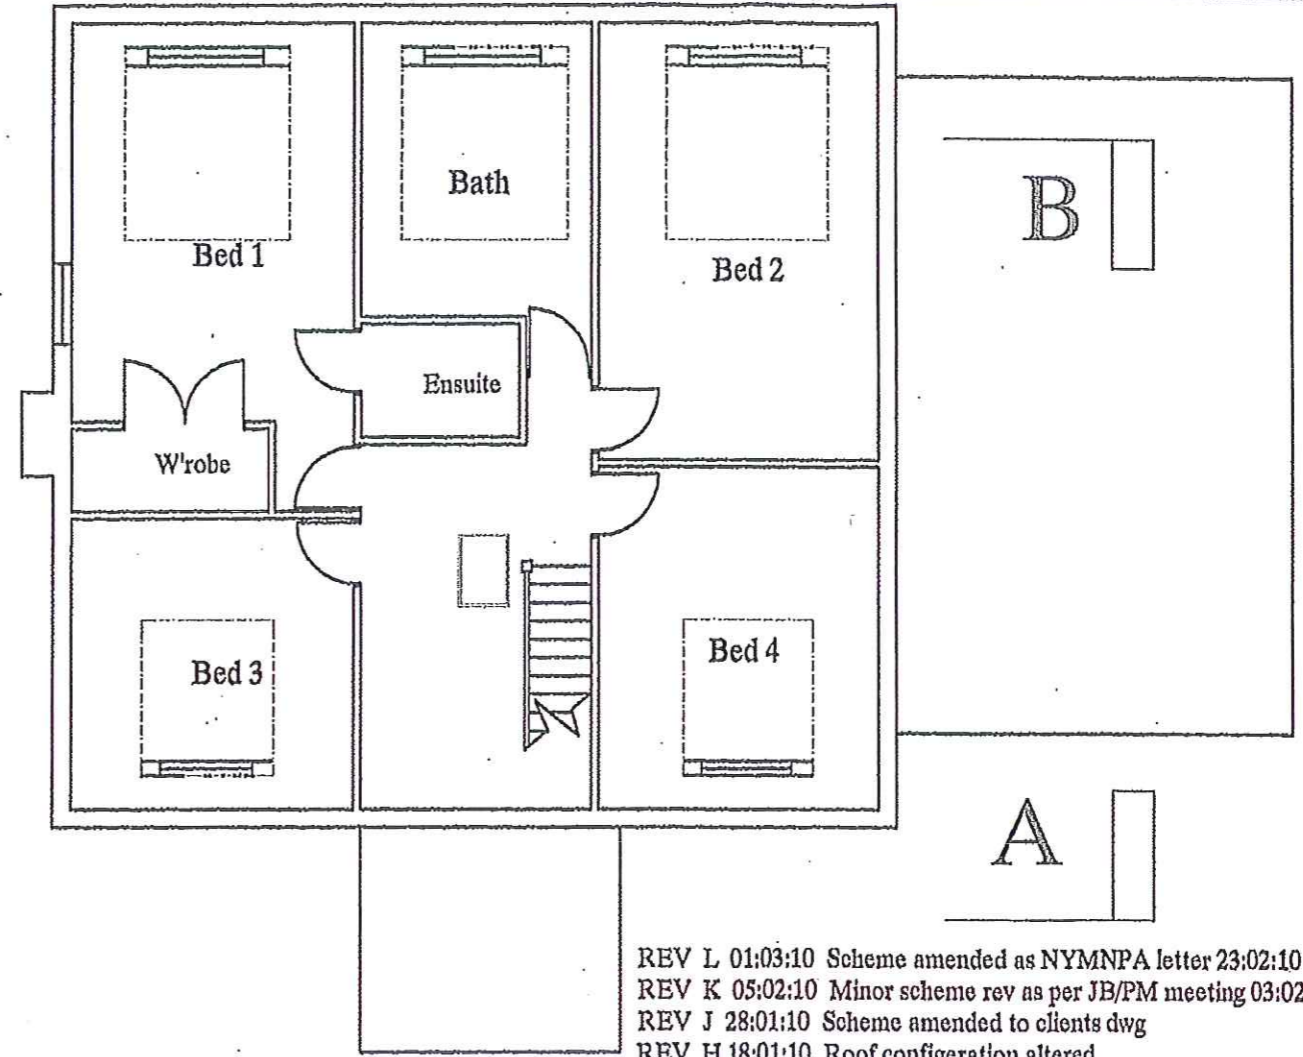

First Floor Layout

- REV L 01:03:10 Scheme amended as NYMNP letter 23:02:10
- REV K 05:02:10 Minor scheme rev as per JB/PM meeting 03:02:
- REV J 28:01:10 Scheme amended to clients dwg
- REV H 18:01:10 Roof configuration altered
- REV G 16:12:09 Layout changed by client request
- REV F 18:10:09 Roof Pitch revised
- REV E 18:07:09 Roof / Conservatory revised
- REV D 10:07:09 General Revision
- REV C 09:07:09 General Revision
- REV B 24:05:09 Revised per NYMNP comments
- REV A 07:05:09 Revised per NYMNP comments

NYMNP
 08 MAR 2010

Mr & Mrs Bingham
 111 Hackness Road
 Scalby
 Scarborough
 North Yorkshire

Proposed Layout

Scale: 1:100
 Date: 03:04:09
 Drawing no: THREE

Do Not Scale From Drawing