



Existing Front (South West) Elevation

Existing Rear (North East) Elevation

Existing Side (North West) Elevation

Existing Side (South East) Elevation

-3 MAY 2011




Proposed Front (South West) Elevation



Proposed Rear (North East) Elevation

Proposed Side (North West) Elevation


Proposed Side (South East) Elevation

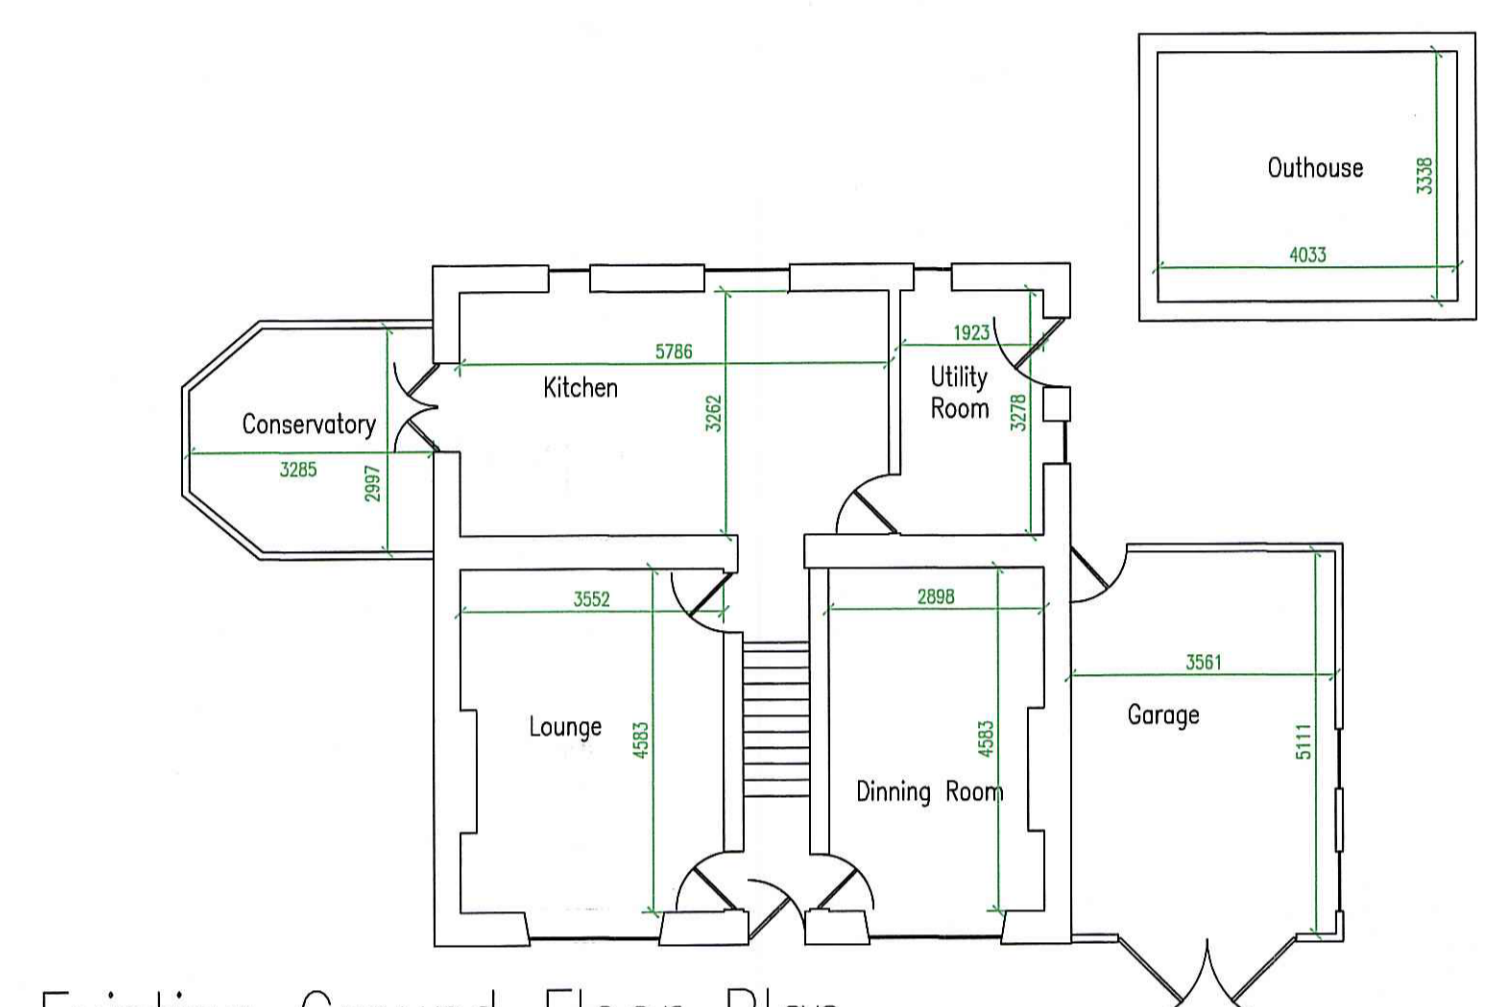


Existing Ground Floor Plan

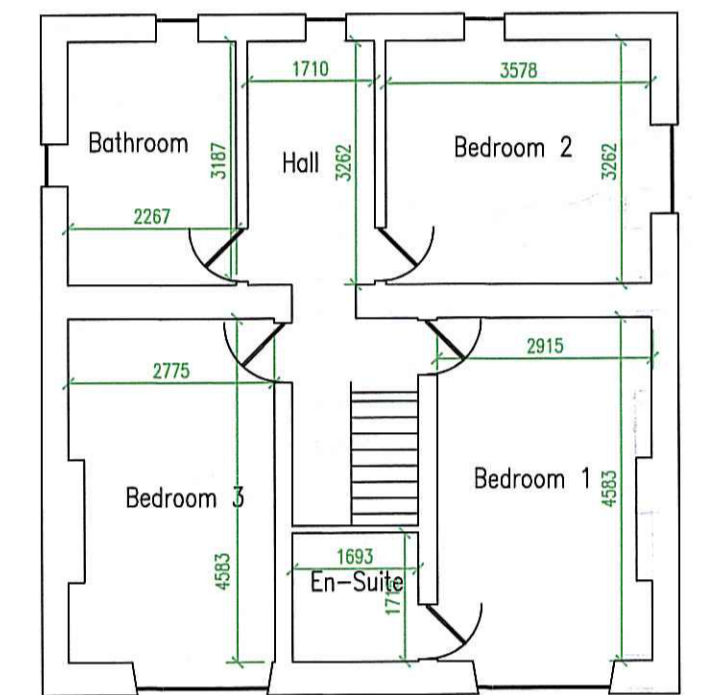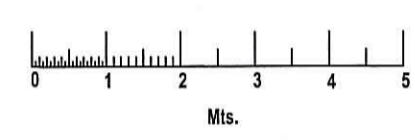


Existing First Floor Plan

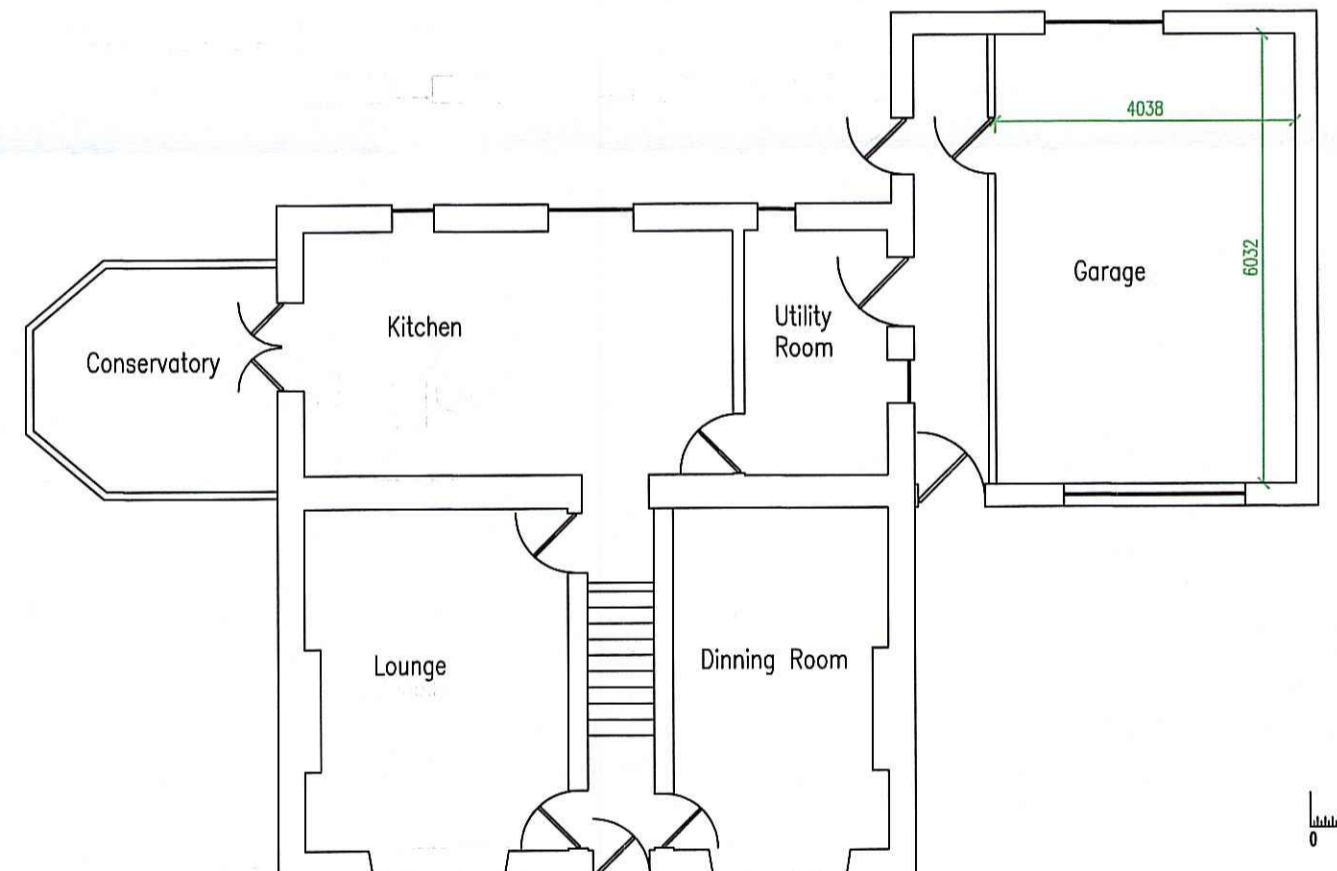

Proposed Ground Floor Plan

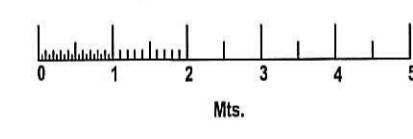

Proposed First Floor Plan

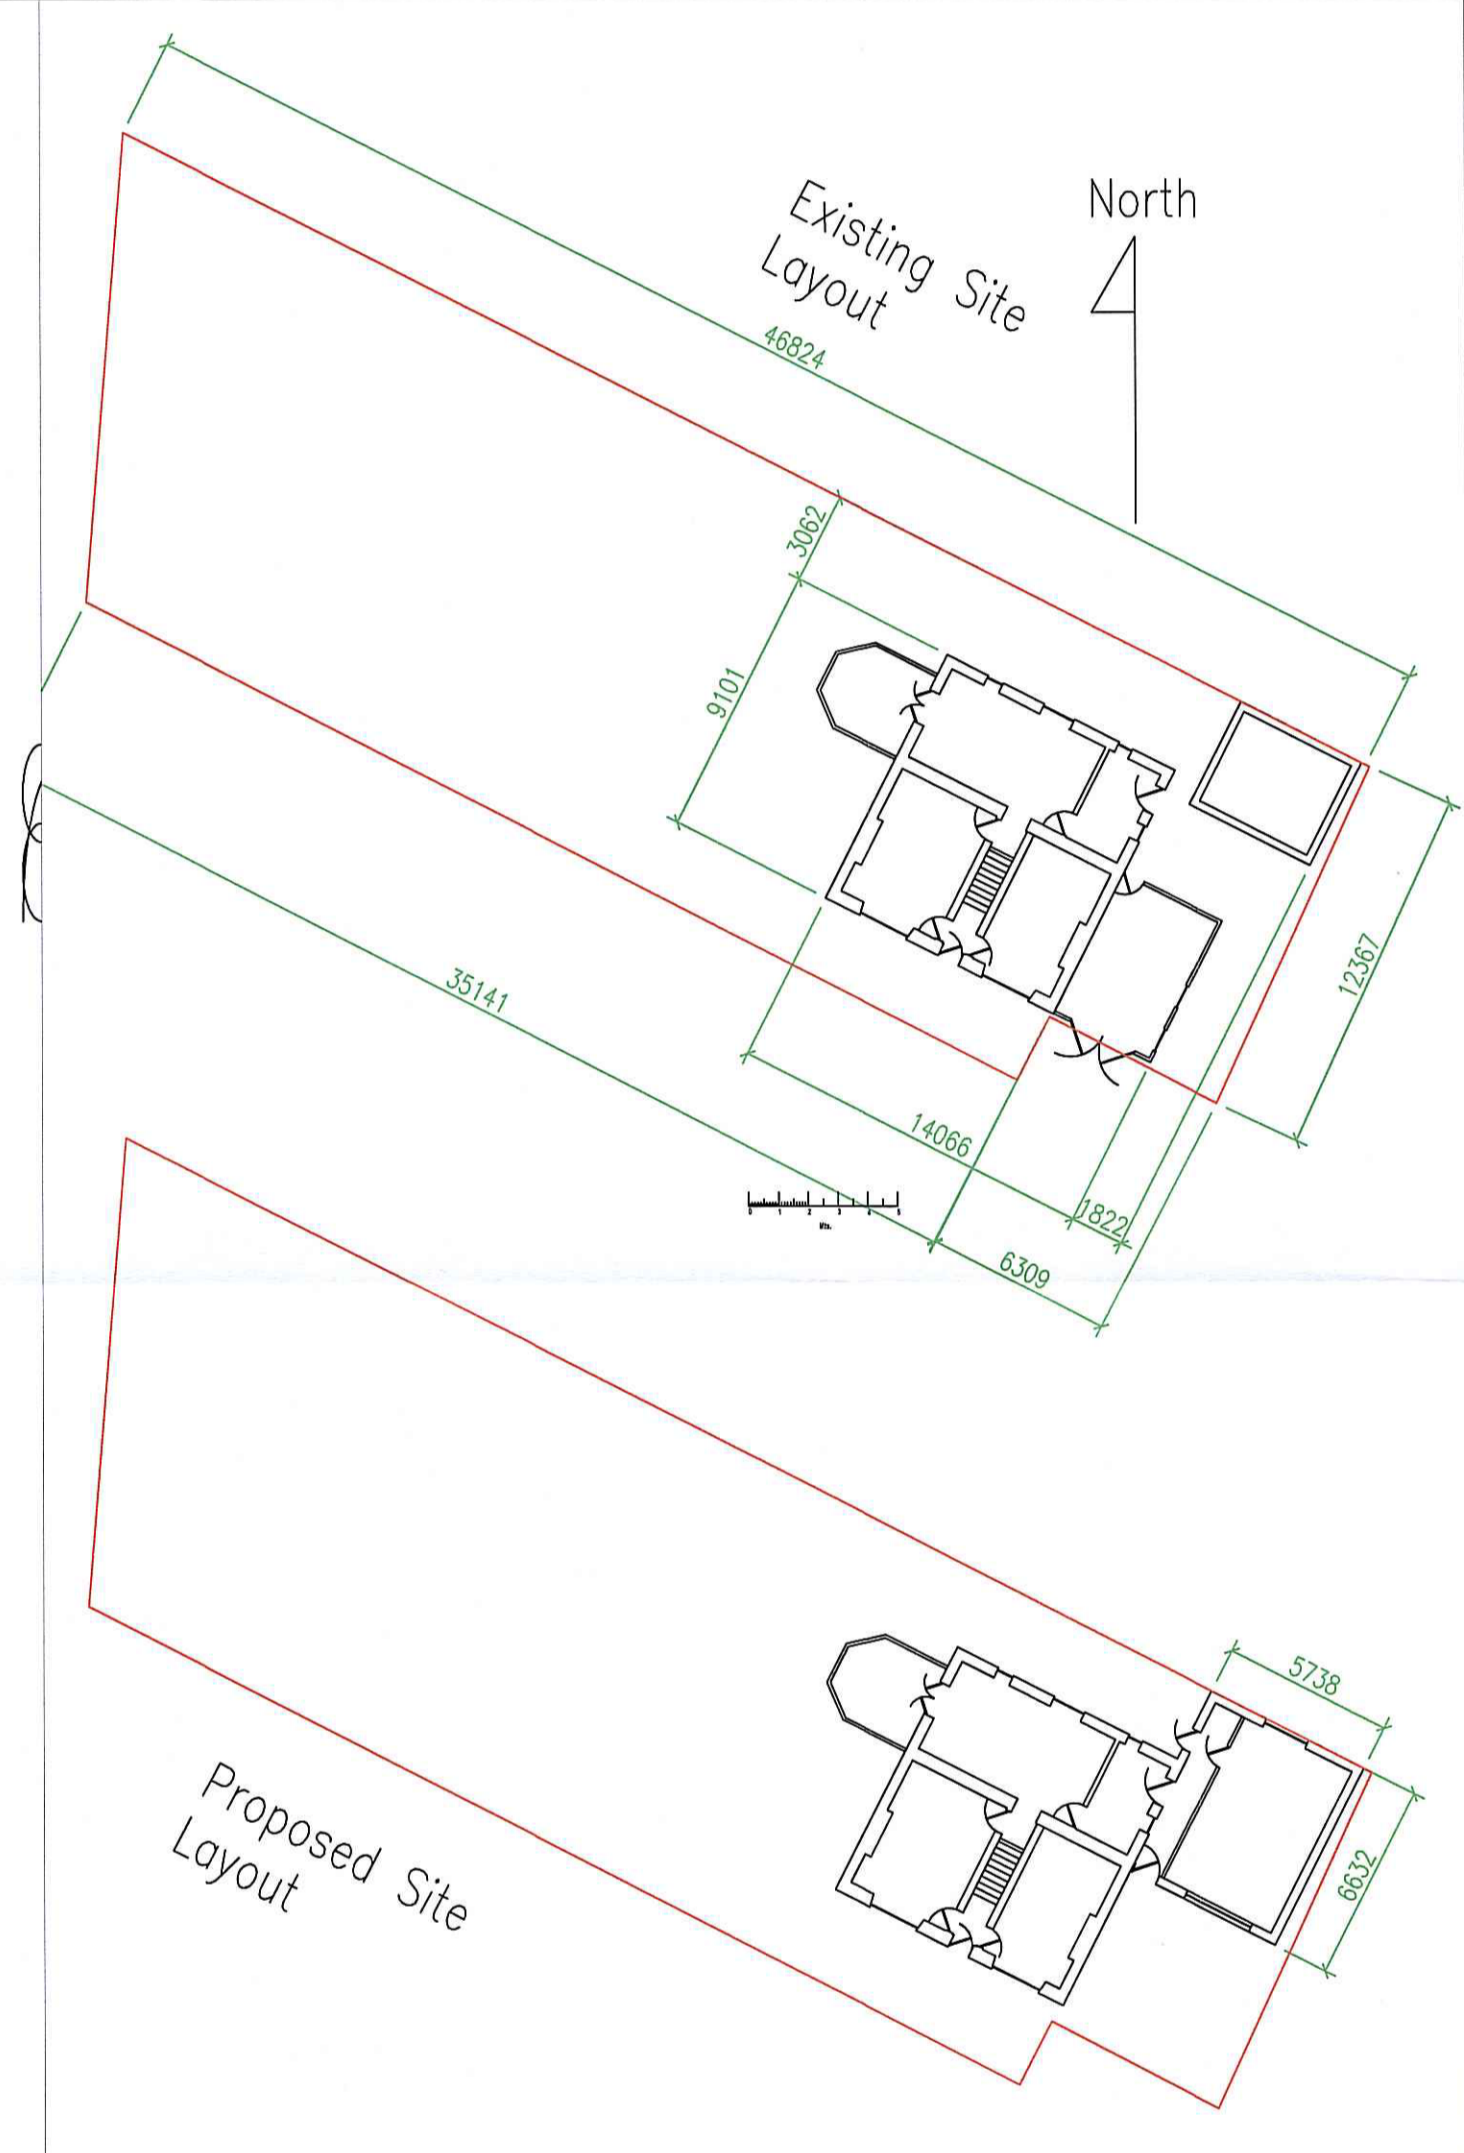

<b>Building Design Services</b>	
Client: Richard Perry	
Site: Cliff Cottage, Ugglebarnby, Whitby, YO22 5HX	
Drawing Reference: BDS-CC/Y0225HX-001 Revision Number: 001	
Details: Planning Permission is sought for the erection of a side extension to the above property.	
Drawings are for the purpose of Planning Only	
Scales at Paper Size A1: Elevations: 1:100 Floor Plans: 1:100 Site Layout: 1:250	
Drawn By: Simon Armistead Building Design Services. 12 Dale View, Stainsacre, Whitby, North Yorkshire. YO22 4NS	