

NYM / 2011 / 0409 / FL



56.1m

BM 63.00m

Rockcliff

House

61.3m

Stonegarth

Lingers Hill

DRIVEWAY




K4-8

CAR PARKING

1:500 Scale


led Railway

NYMNP  
27 JUN 2011

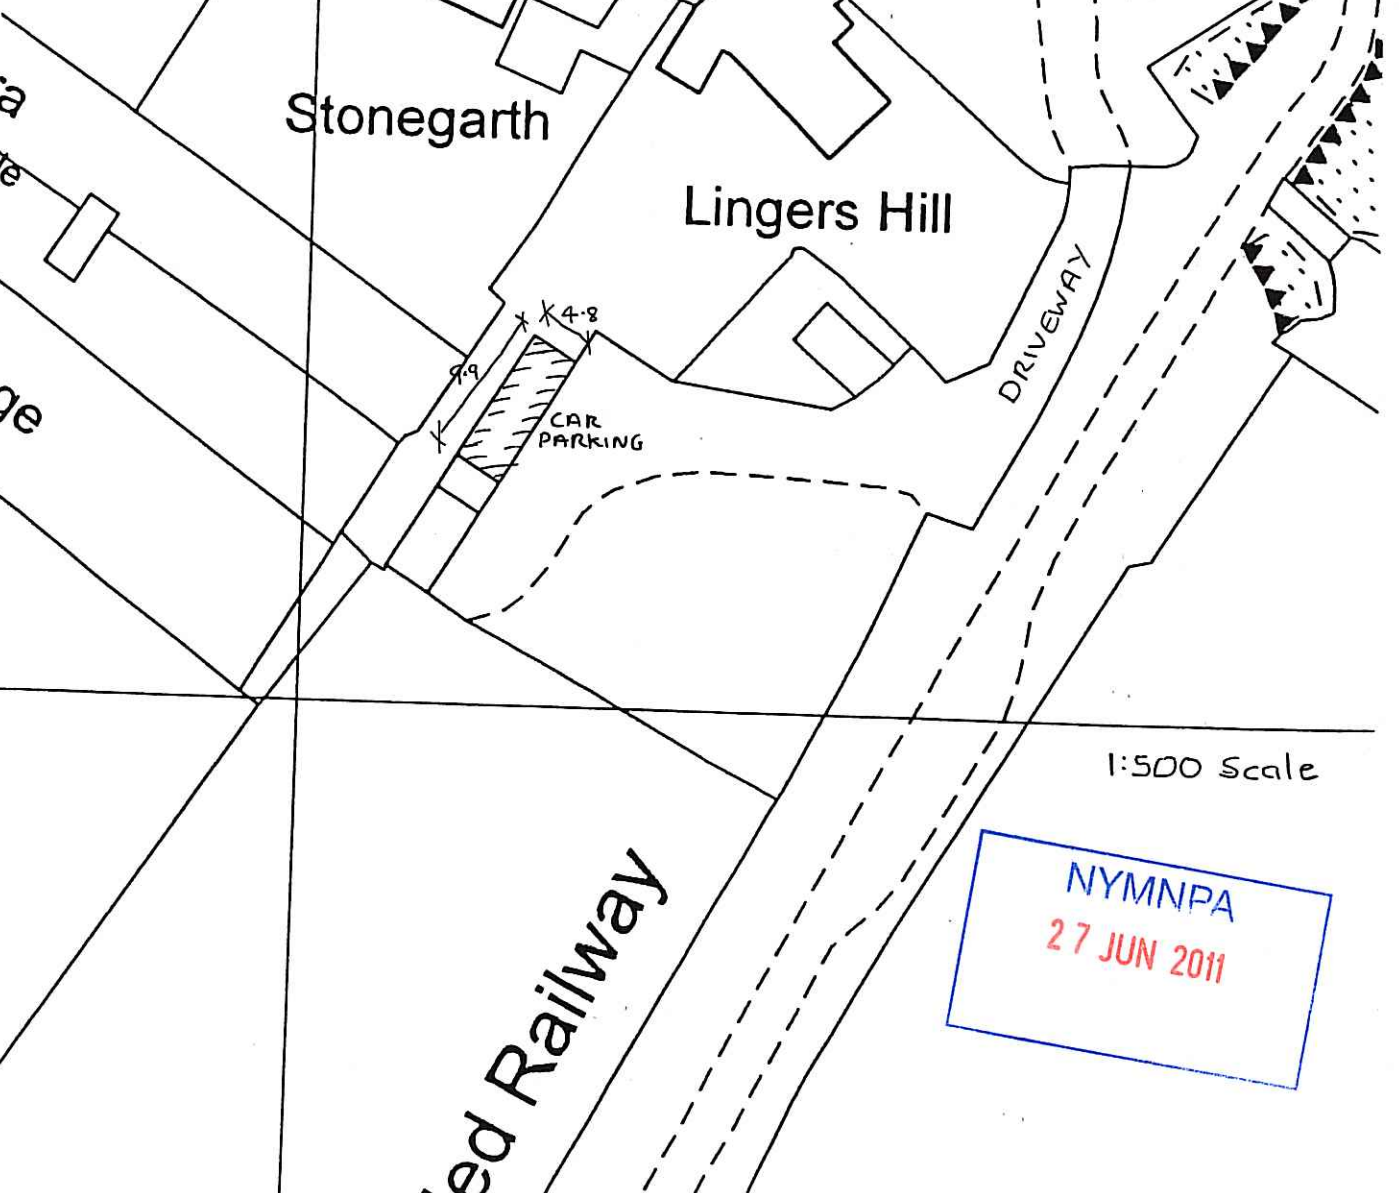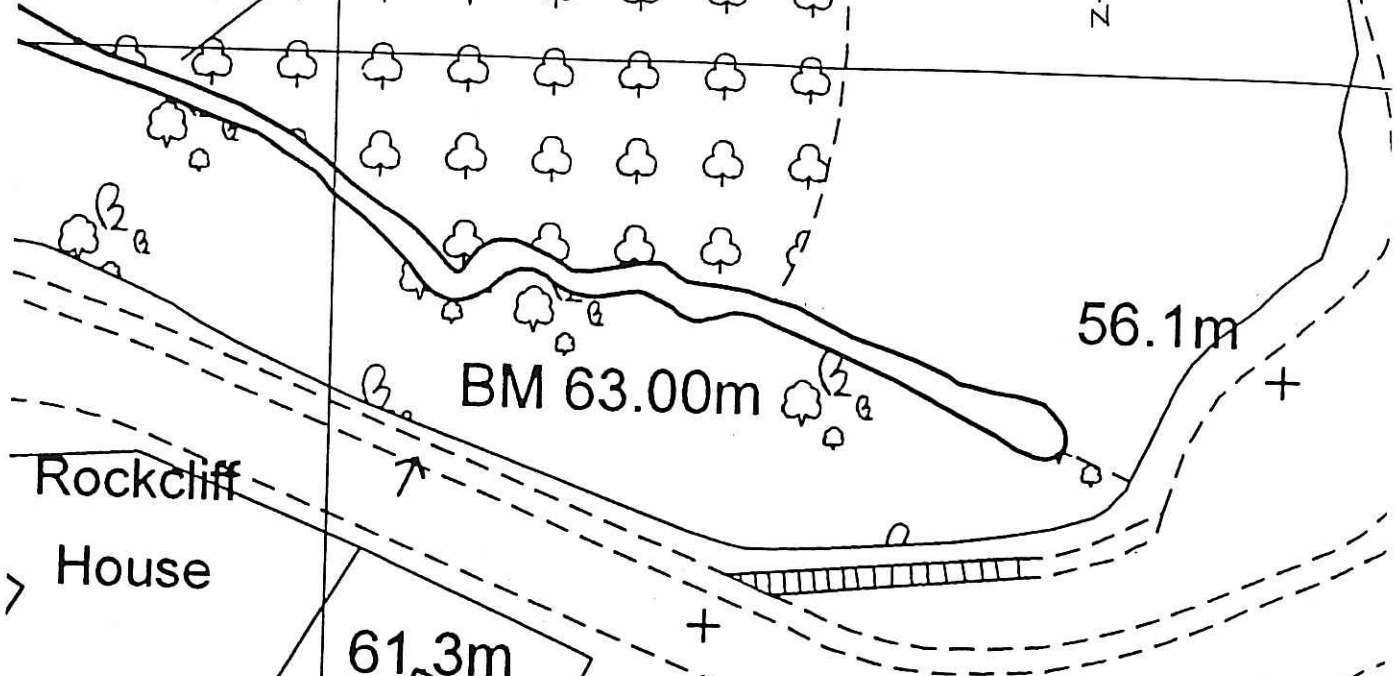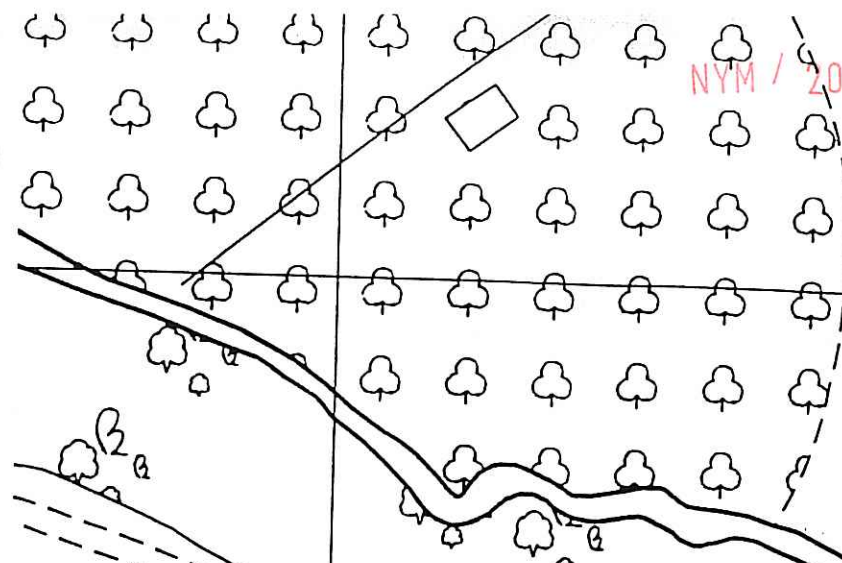


# Diagram 1

NYM / 2011 / 0409 / FL

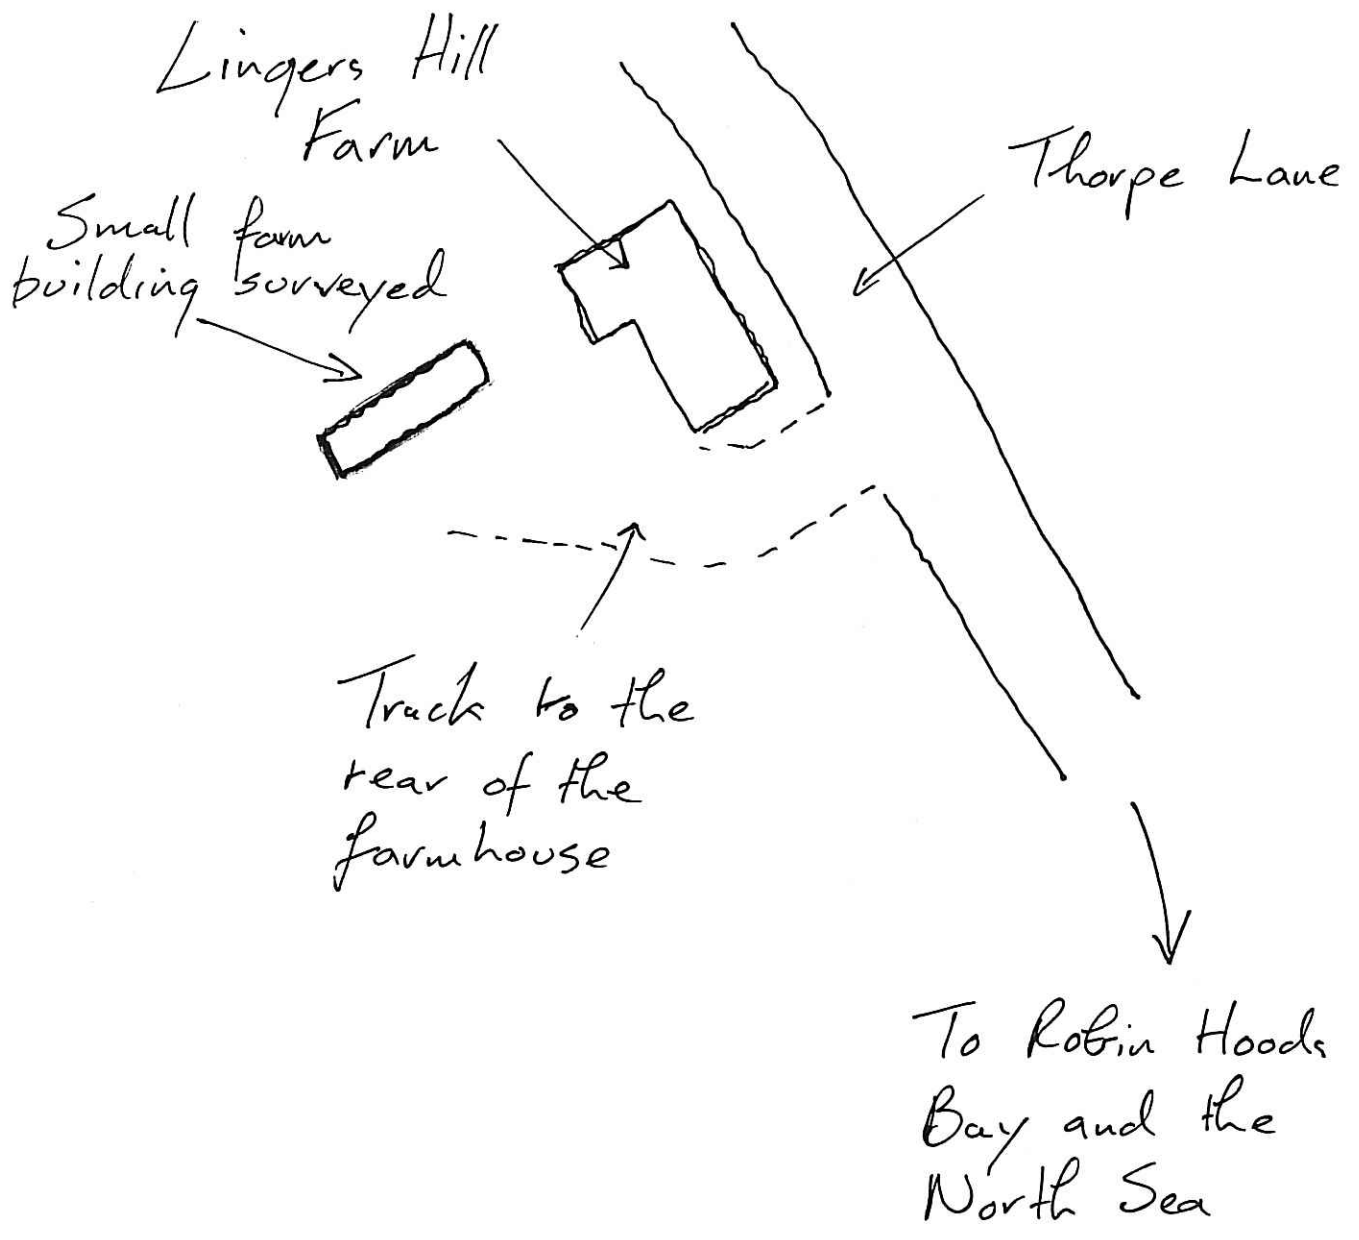


NYMNPA  
27 JUN 2011




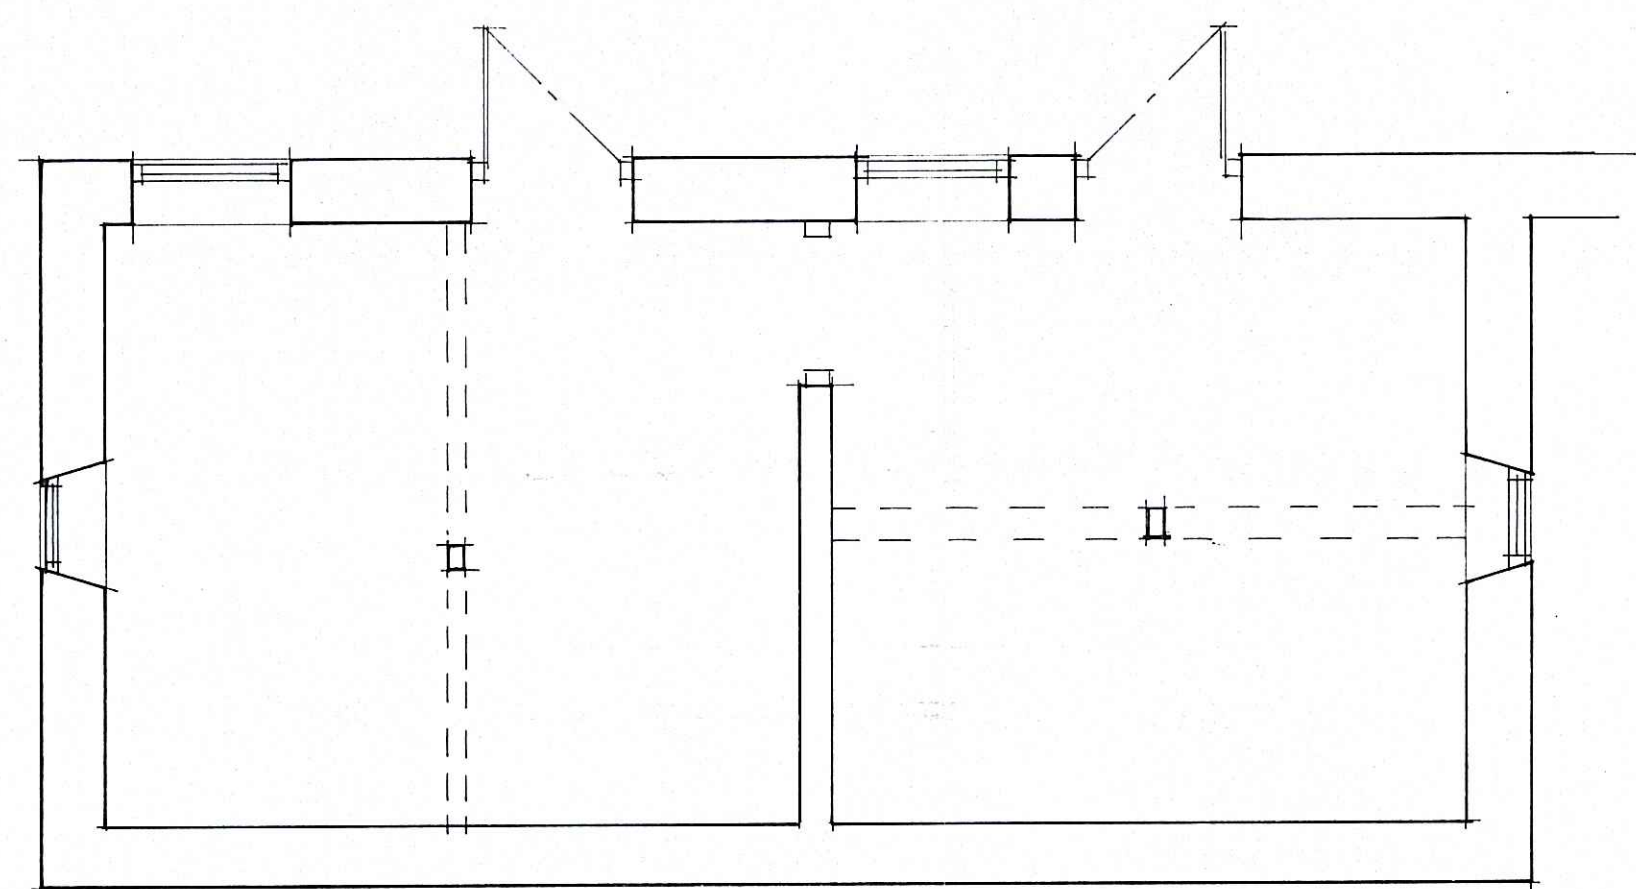


FLOOR PLAN

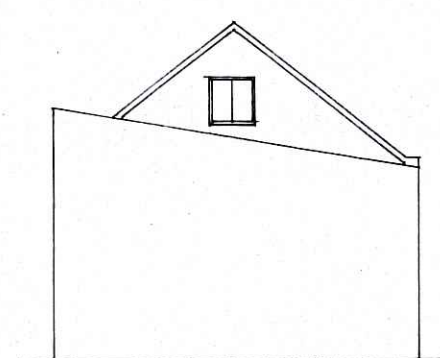


SIDE

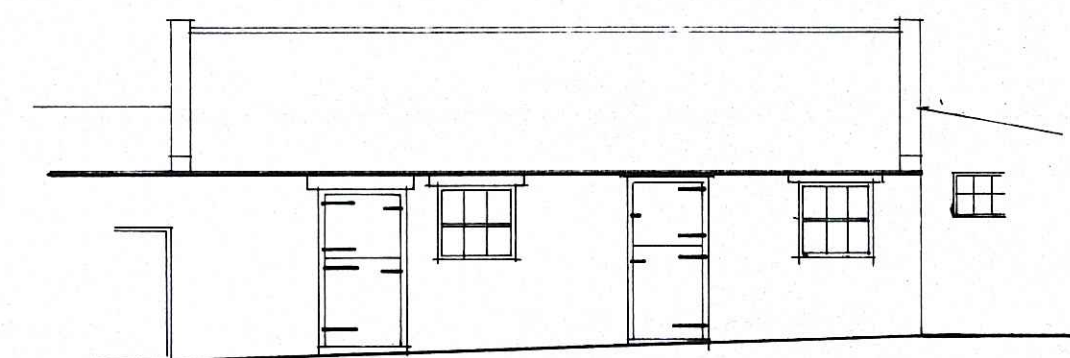

FRONT

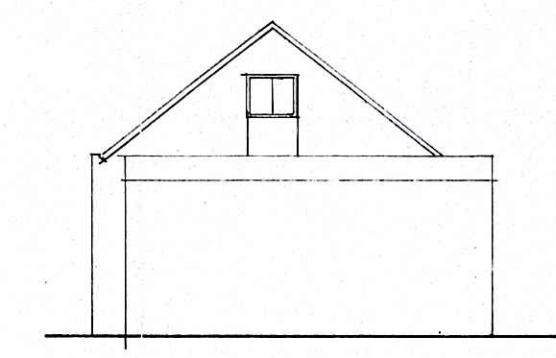


SIDE

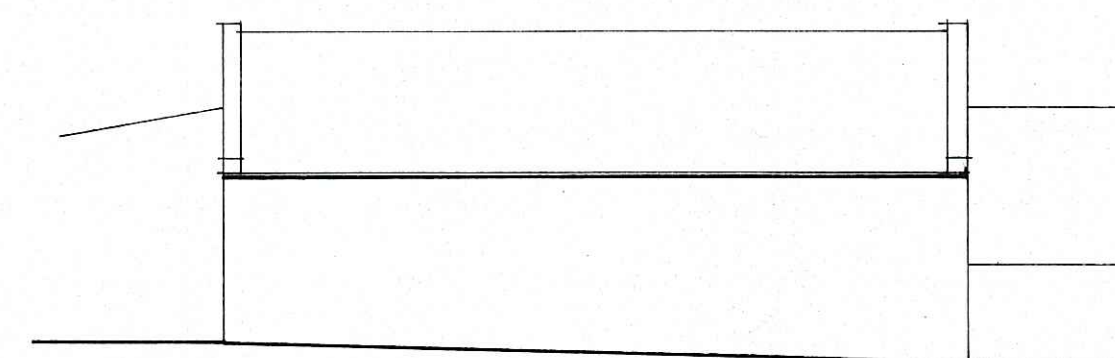


REAR


EXISTING

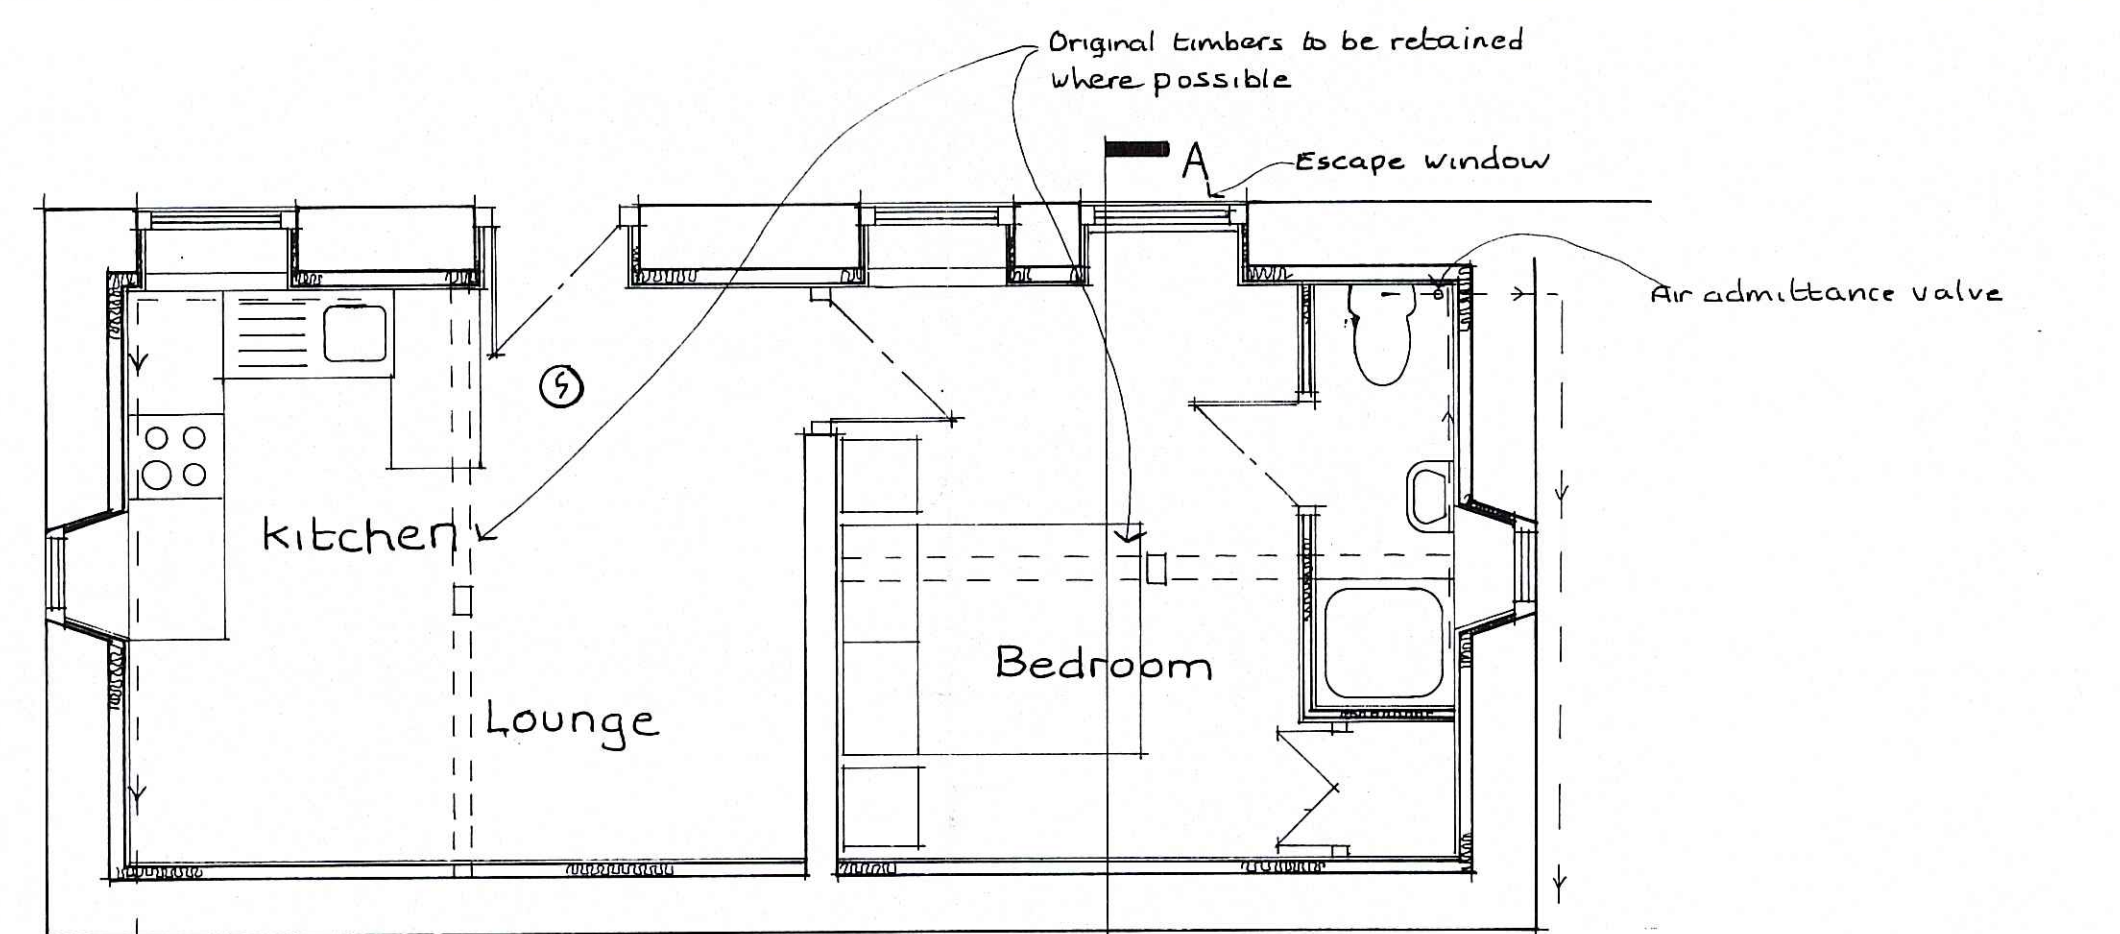


FLOOR PLAN

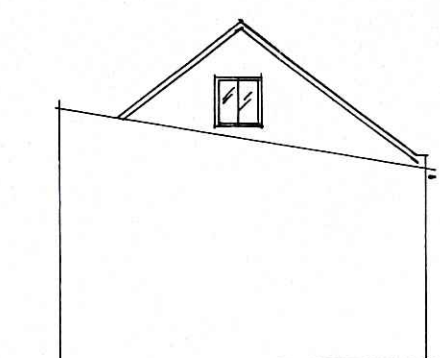


SIDE

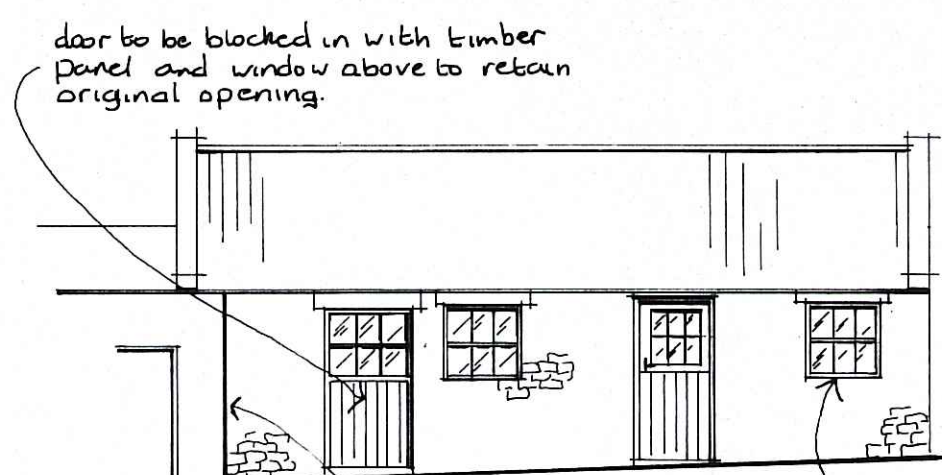

FRONT

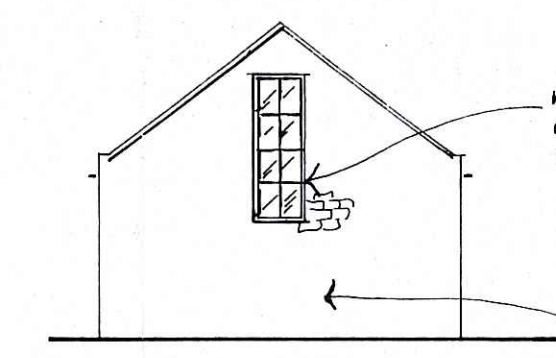

SIDE

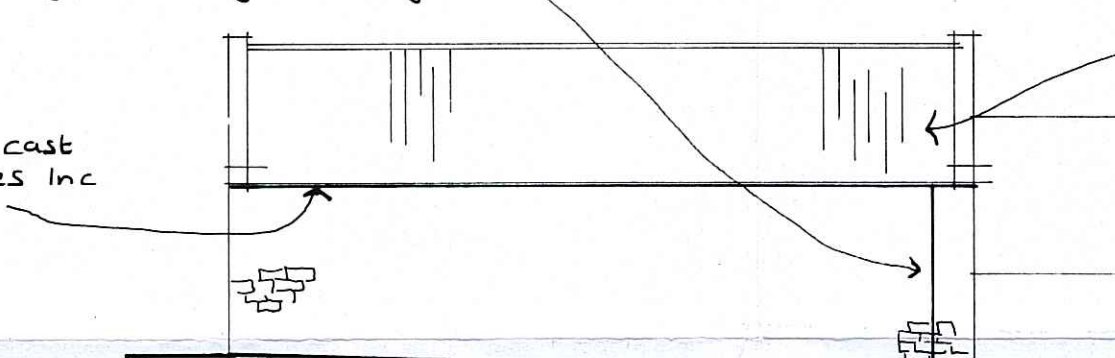

REAR

PROPOSED

NYMNP  
27 JUN 2011

No.	DESCRIPTION	CHK'D	APP'D	DATE
B	Amendments for Building Control	gh		May 08
A	Building Regulation details added	gh		Feb 08
<b>ALTERATIONS</b>				

PROPOSED CONVERSION OF COWSHEDS INTO HOLIDAY ACCOM. AT LINGERS HILL FARM, ROBIN HOODS BAY. EXISTING & PROPOSED.

**CLOSE, GRANGER, GRAY & WILKIN**  
BUILDING AND ENGINEERING CONSULTANTS  
28 MARKET PLACE, GUISBOROUGH, CLEVELAND, TS14 6HF  
Tel. 01287 635616

DRAWN	TRACED	CHECKED	APPROVED	DATE	SCALE
gh				Feb 08	1:50 1:100
<b>DRAWING No. 08/006/01</b>					