


Scale 1:50 at A3


Copyright Studio Stead

NOTES:
All dimensions to be checked on site, not scaled from this drawing.


Any discrepancies on this drawing with other contract documents to be reported immediately to the Contract Administrator for clarification.

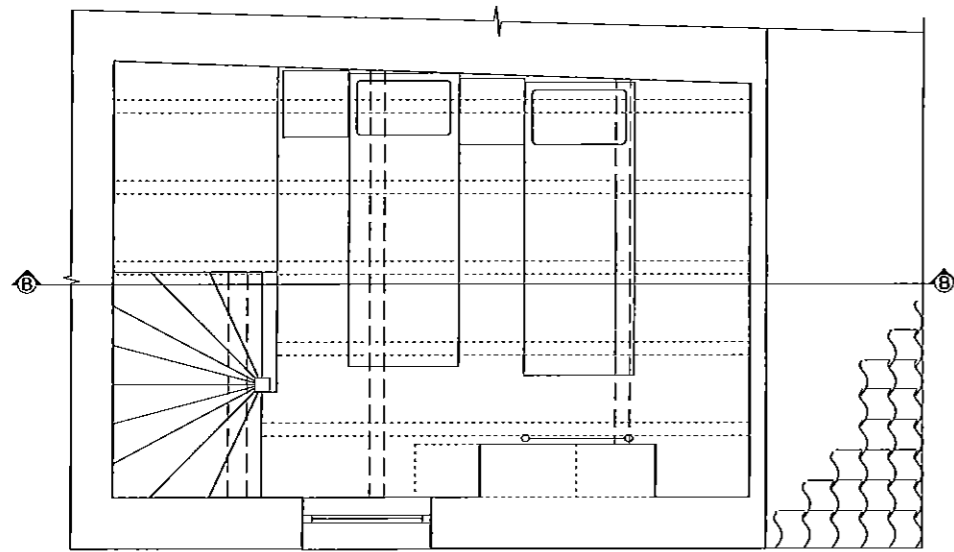

Existing Second floor Plan (AA)

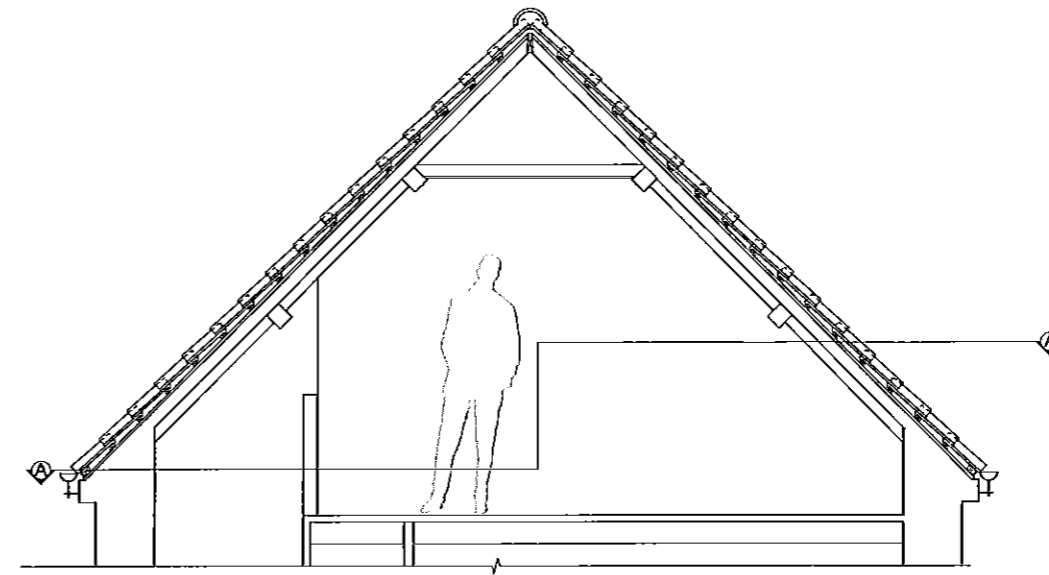

Existing Section BB

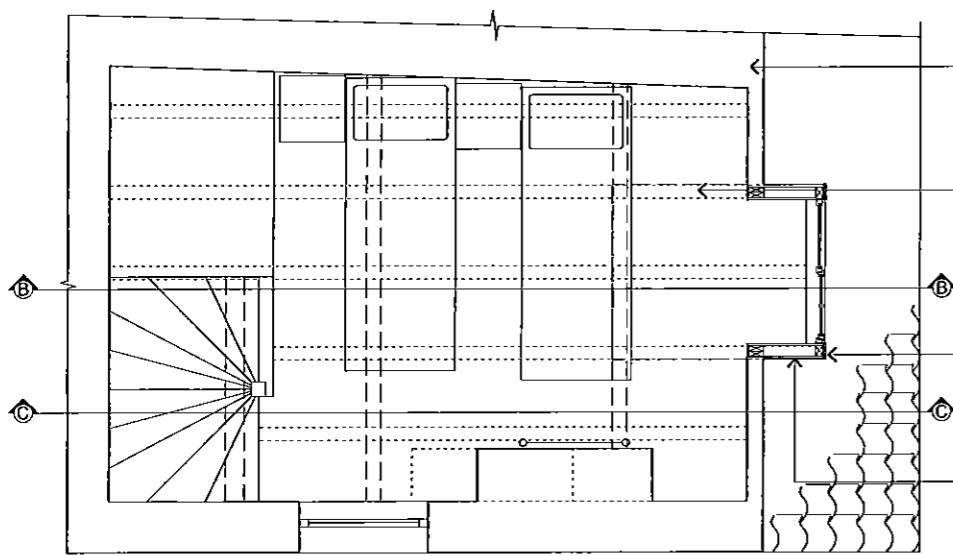

Proposed Second floor Plan (AA)




Adjacent neighbour's building

Floor joists below

Width of proposed dormer is determined by the spacing of the ceiling/floor joists below

Structure of the Dormer designed by a Structural Engineer, with attention paid to the existing roof structure

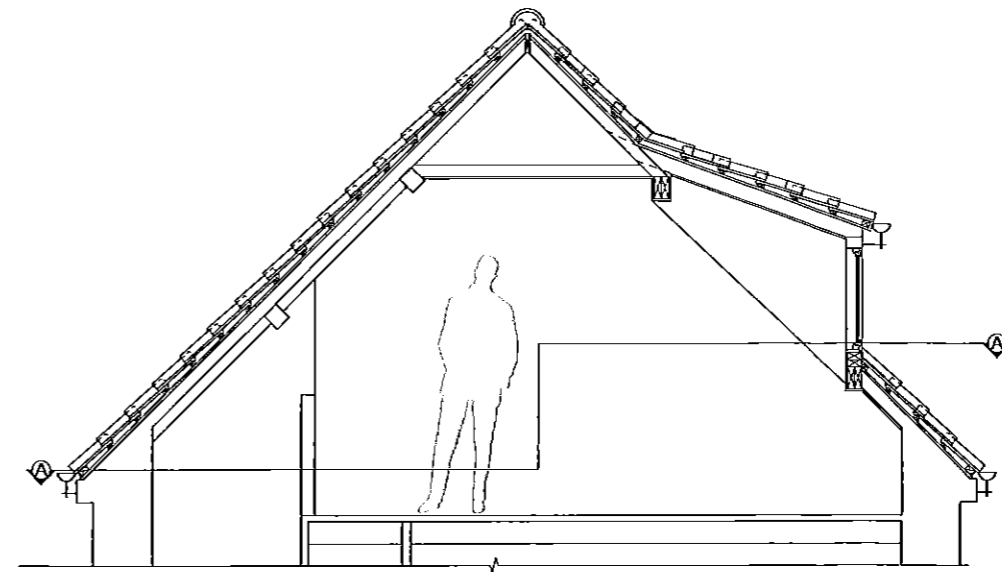

Proposed Section BB

NYMNPA
27 MAY 2011

FOR PLANNING

rev	date	by	comment	chkc
C	100511	SS	Dormer size reduced following Planning pre application advice	
B	110311	SS	Dormer size reduced	
A	250211	SS	Dormer width increased to give additional space internally	

STUDIO STEAD
74a Slakesby Rd
Whitby N. Yorkshire
YO211JE
tel: 07958033158
sarah@studiossteadarchitect.co.uk

Client

Job
Brudenell Cottage
Chapel Street
Robin Hood's Bay
Whitby
YO22 4SQ

Drawing Title
Existing and Proposed Plan and Section

Scale 1:50 @ A3


Date	Drawn	Issued	Checked
February 2011	SS	SS	

Dwg. No.	Rev.
014/ 02	C


Scale 1:50 at A3 0 1m 2 3 4 5m

Copyright Studio Stead

NOTES:
All dimensions to be checked on site, not scaled from this drawing.
Any discrepancies on this drawing with other contract documents to be reported immediately to the Contract Administrator for clarification.

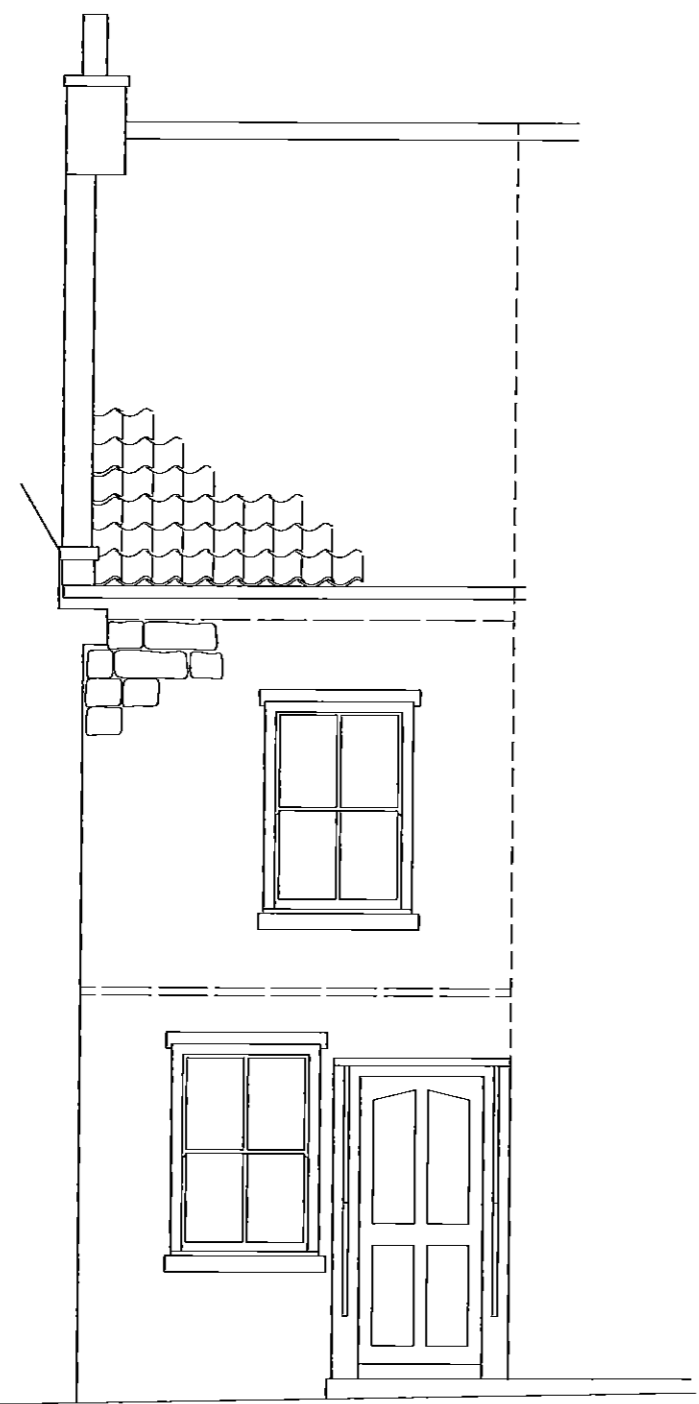


Existing Front Elevation

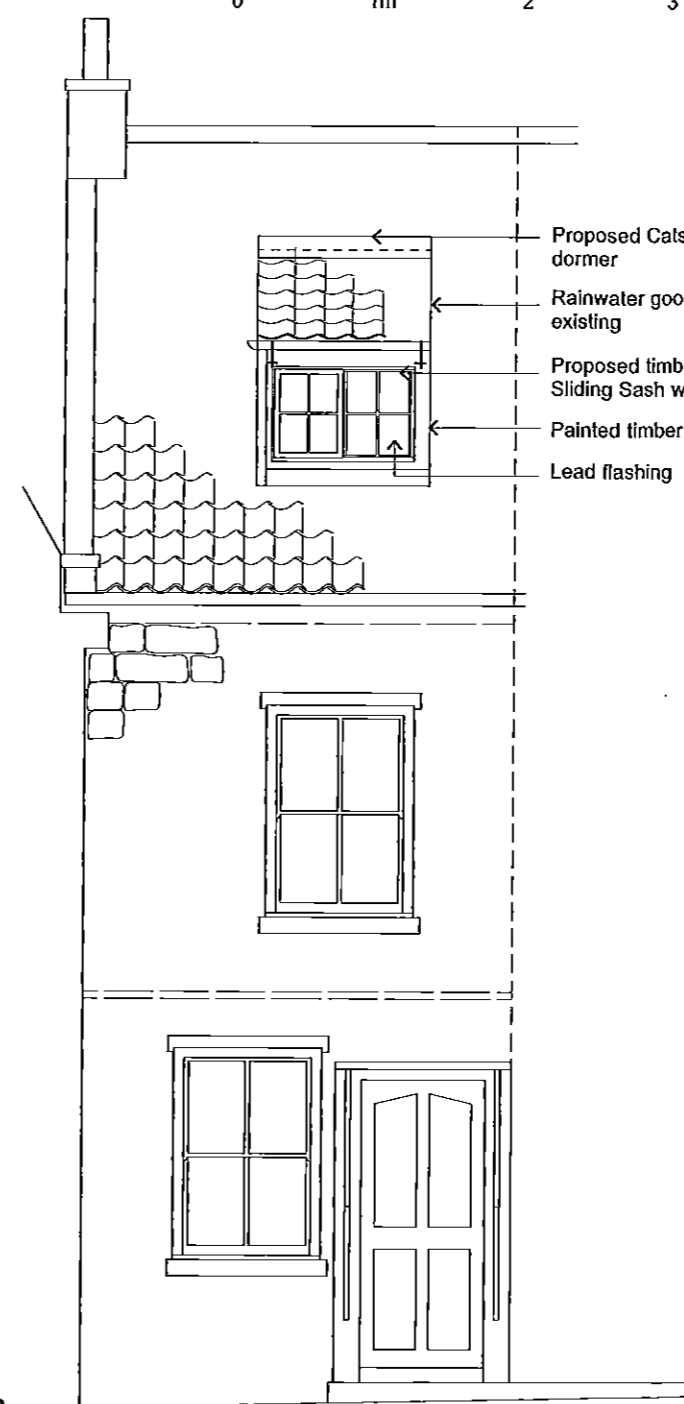

Proposed Front Elevation

Please note that no works are proposed for the rear of the property therefore rear elevations are not shown

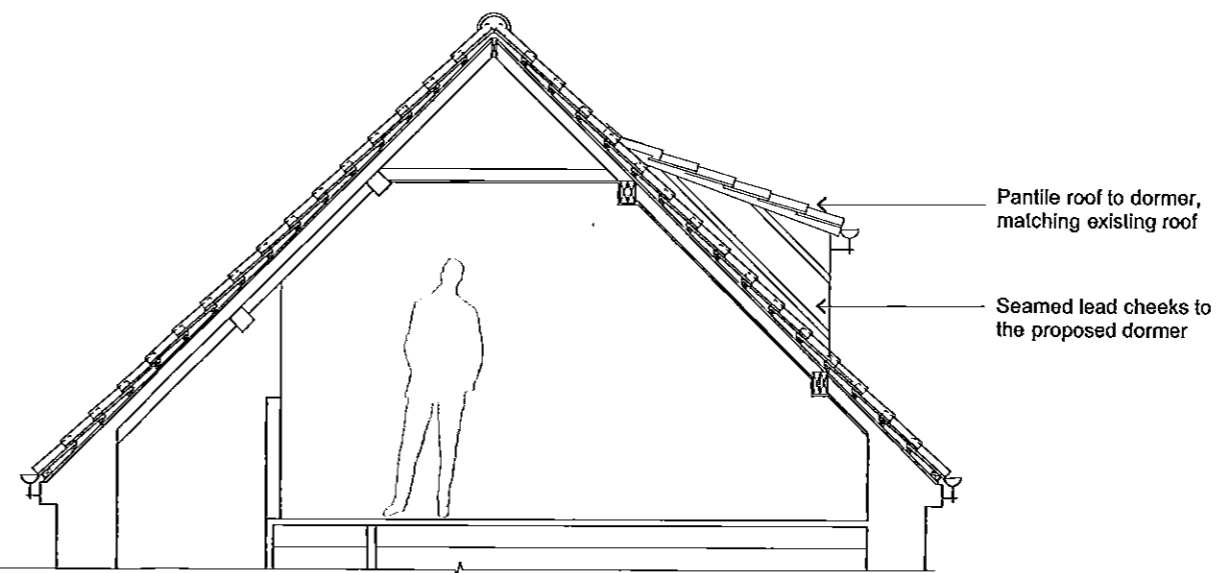

Proposed Section CC, showing side elevation of Dormer

NYMNPA
27 MAY 2011

FOR PLANNING

C	100511	SS	Dormer size reduced following Planning pre application advice	
B	110311	SS	Dormer size reduced	
A	260211	SS	Dormer width increased to give additional space internally	

rev date by comment chkd
STUDIO STEAD 74a Stakesby Rd
 Whitby N. Yorkshire
 YO211JE
 tel: 07958033168
 s.stead@studiosstead.co.uk
 Client

Job
 Brudenell Cottage
 Chapel Street
 Robin Hoods Bay
 Whitby
 YO22 4SQ

Drawing Title
 Existing and Proposed Elevations

Scale	1:50 @ A3
Date	February 2011
Drawn	SS
Issued	SS
Checked	

Drg. No.	014/ 03	Rev.	C
----------	---------	------	---