




NORTH EAST ELEVATION

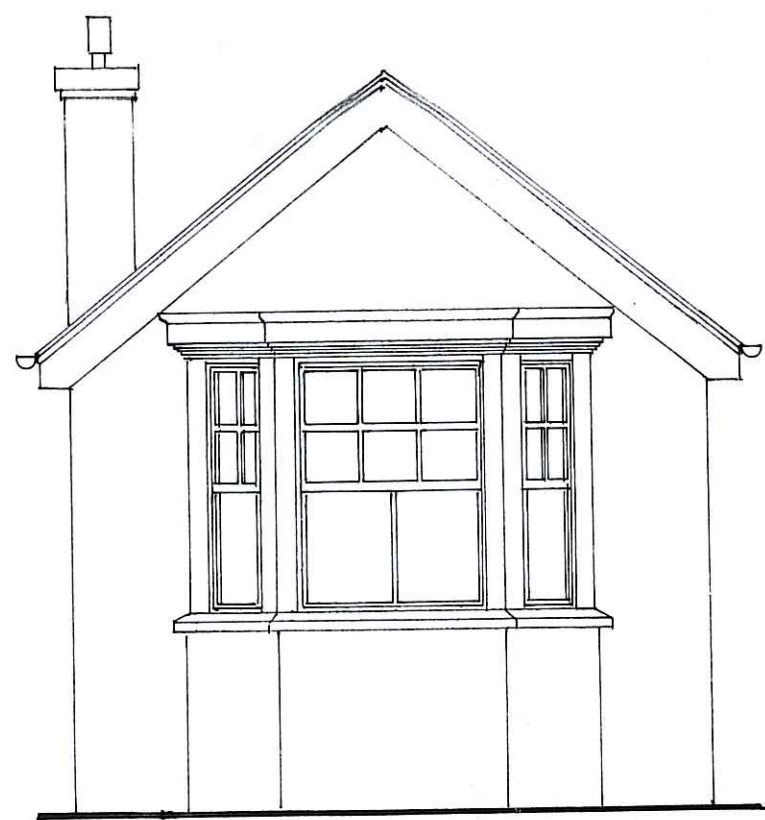


SOUTH EAST ELEVATION

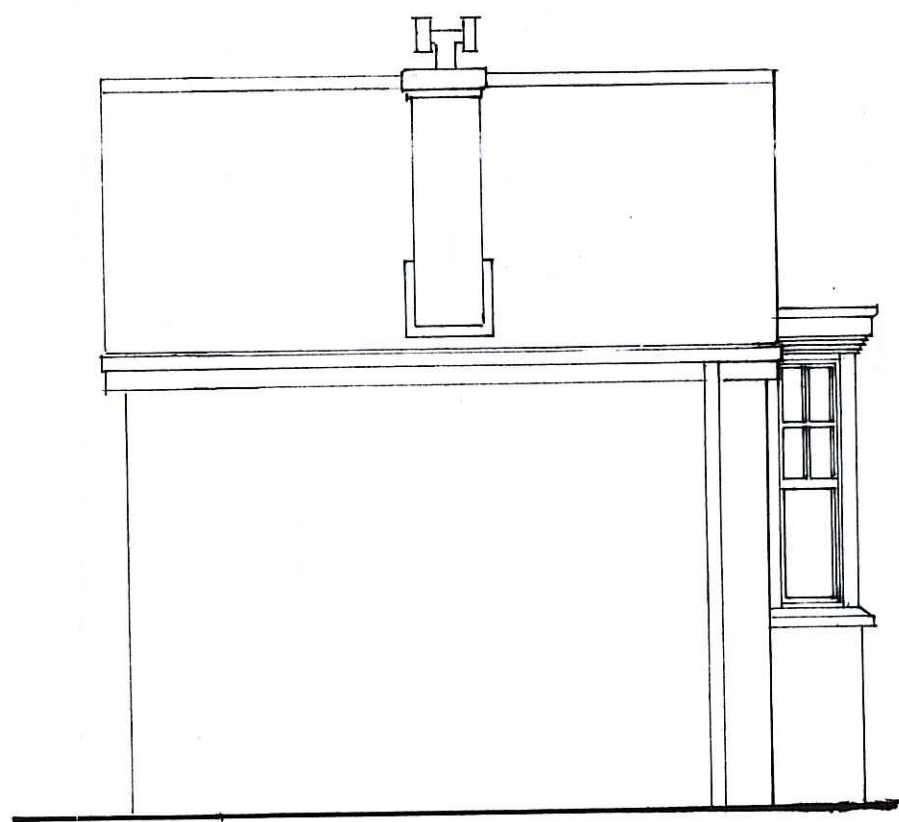



SOUTH WEST ELEVATION

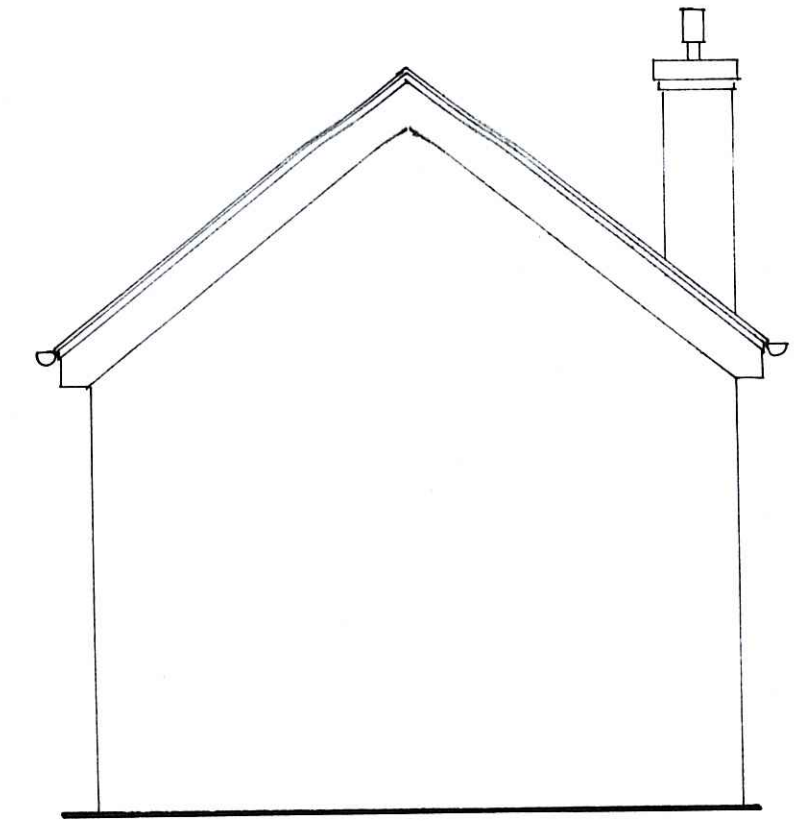

NORTH WEST ELEVATION

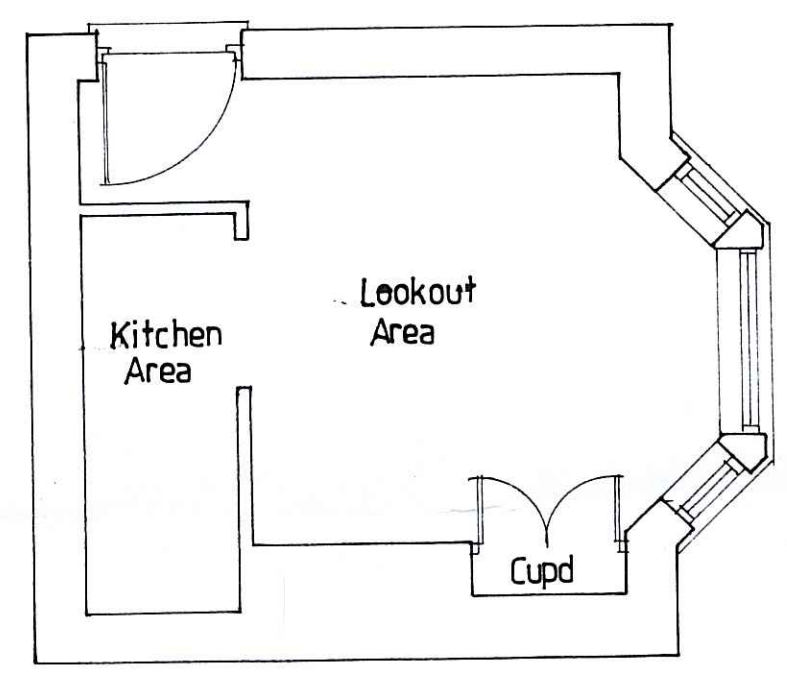

GROUND FLOOR PLAN

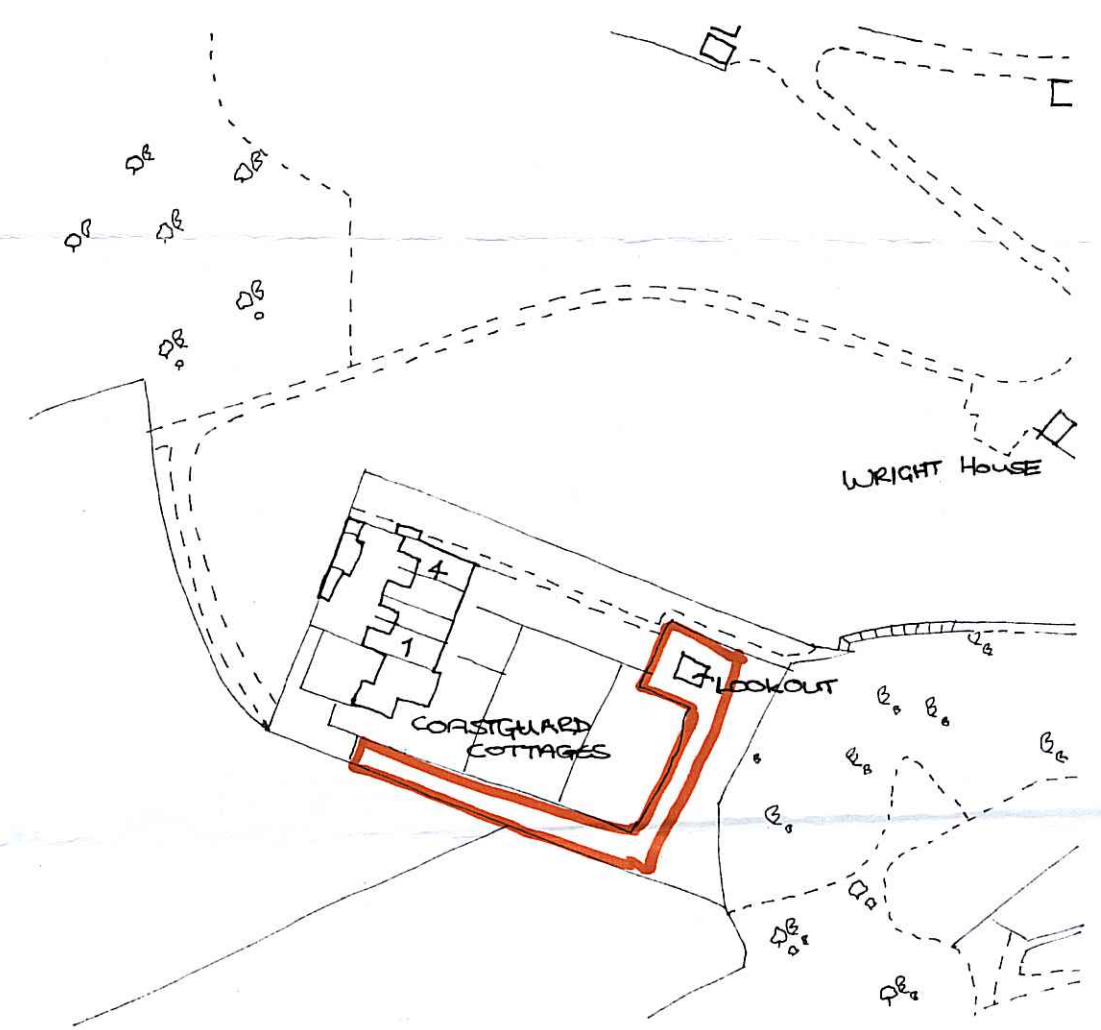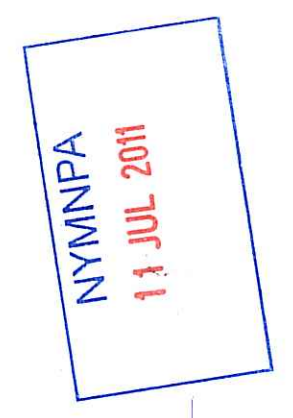

LOCATION PLAN 1:1250

PROPOSED ADDITIONS & ALTERATIONS TO THE OLD COASTGUARD LOOKOUT BUILDING, ROBIN HOODS BAY

EXISTING ARRANGEMENTS


Date	Feb '11	Job no.	10/05
Drawn	VW	Draw no.	01
Scale	1:50	Rev.	

Victoria Wharton
Architectural Design
7 Red Scar Lane,
Scarborough
YO12 5RH
Tel 01723 377175




NORTH EAST ELEVATION

Proposed Addition clad in timber with a slate roof

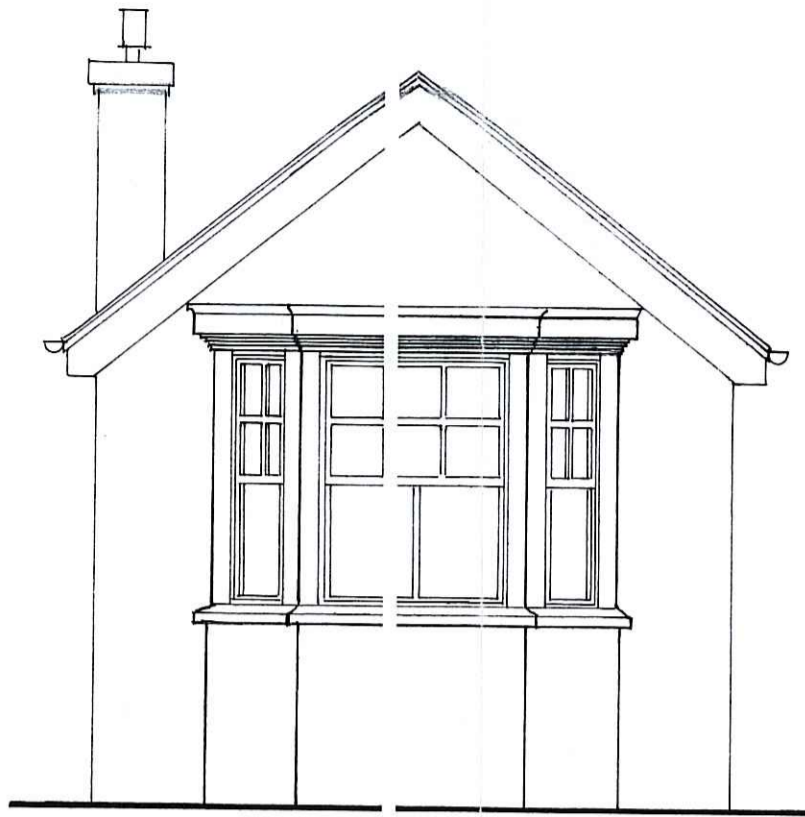


SOUTH EAST ELEVATION

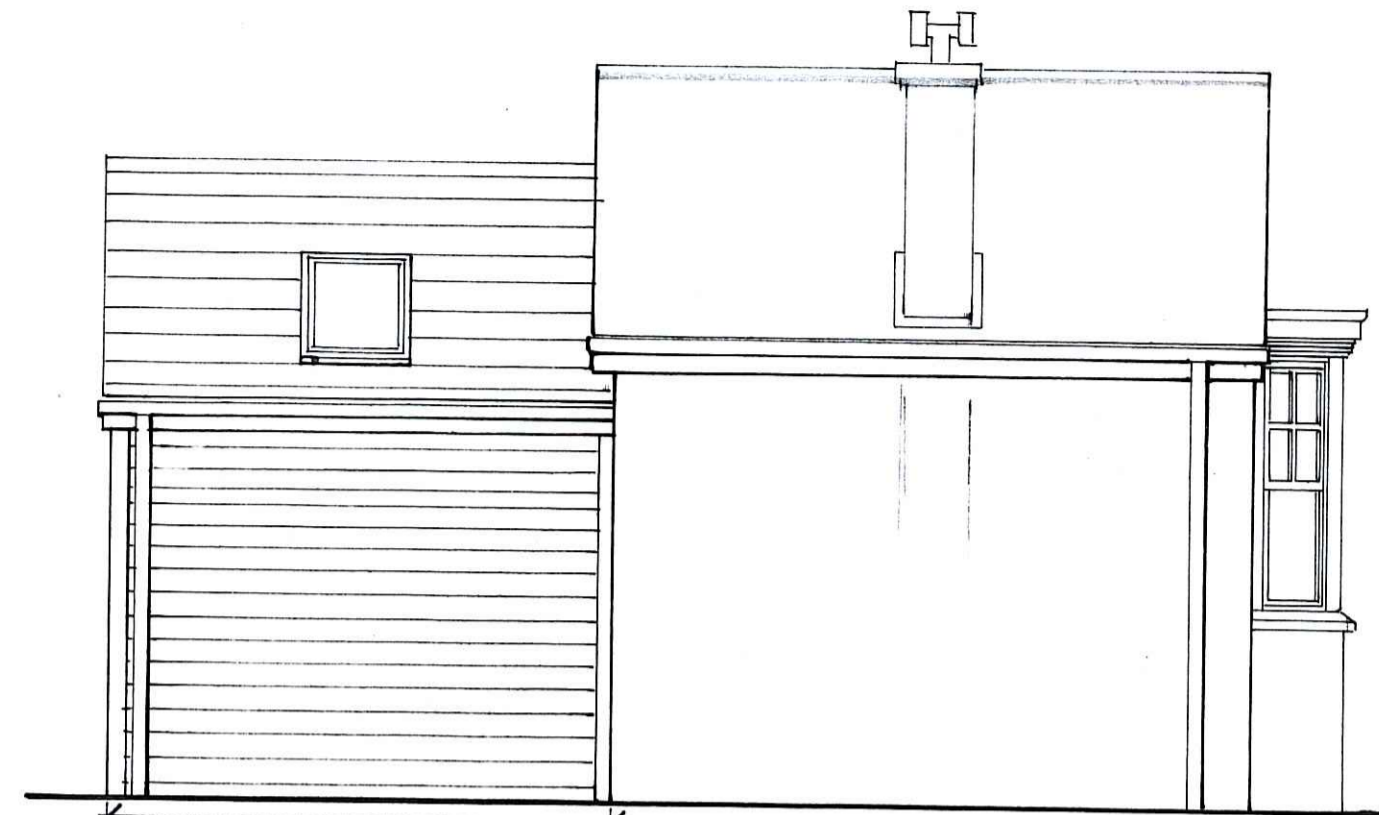


SOUTH WEST ELEVATION

Proposed Addition clad in timber with a slate roof

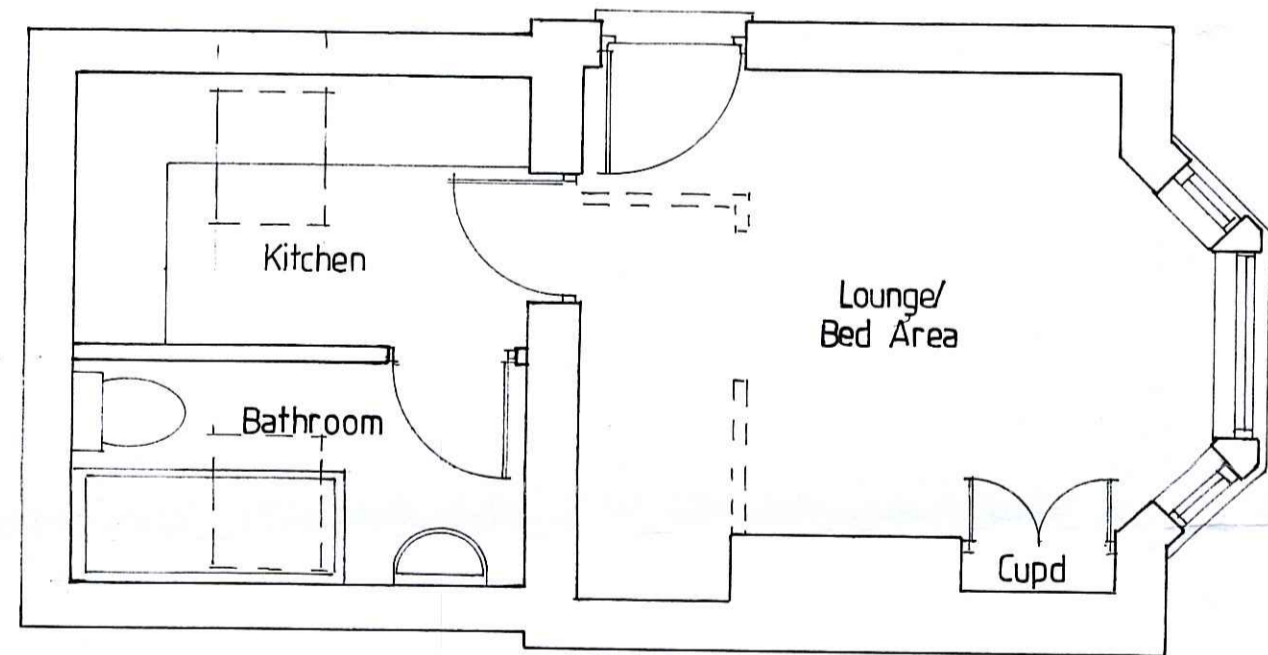

GROUND FLOOR PLAN

11 JUL 2011

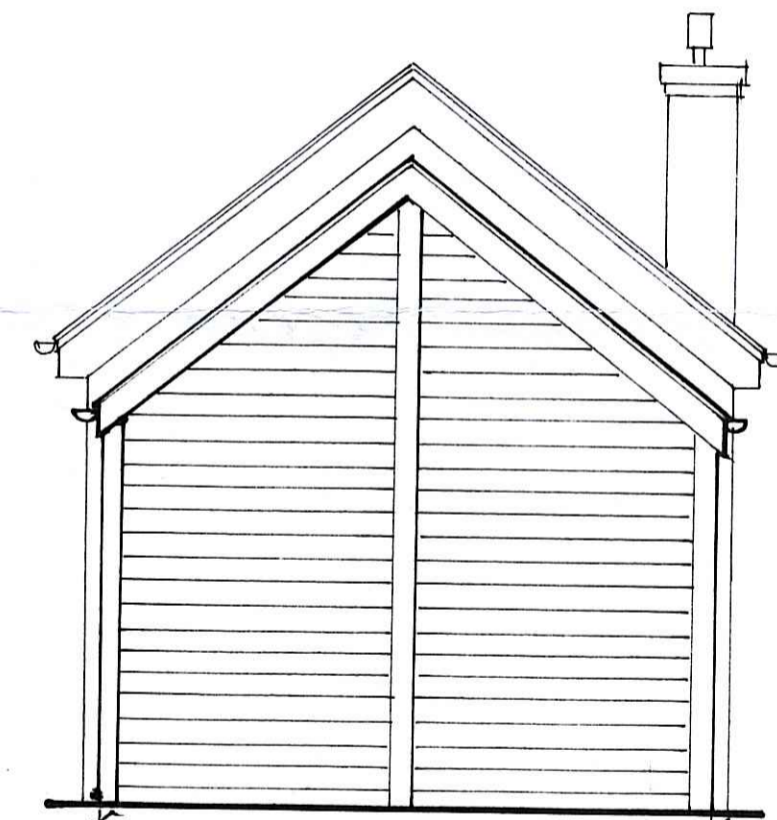

NORTH WEST ELEVATION

Proposed Addition clad in timber with a slate roof

PROPOSED ADDITIONS & ALTERATIONS TO THE OLD COASTGUARD LOOKOUT BUILDING, ROBIN HOODS BAY


PROPOSED ARRANGEMENTS

Date	Feb '11	Job no.	10/05
Drawn	WJ	Dwg no.	02
Scale	1:50	Rev.	


Victoria Wharton
Architectural Design
7 Red Scar Lane,
Scarborough
YO12 5RH
Tel 07734255300




FRONT

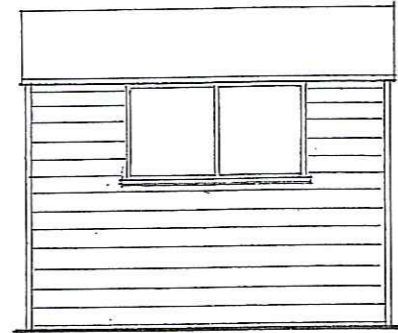



SIDE

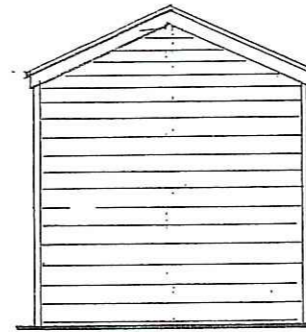

BACK

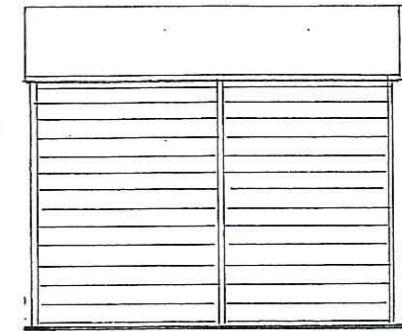

SIDE

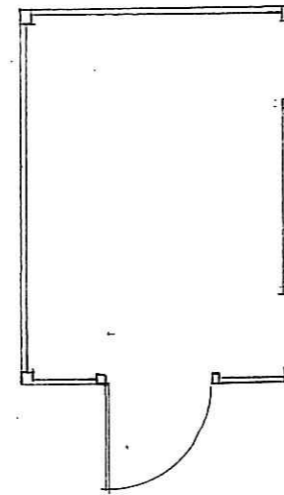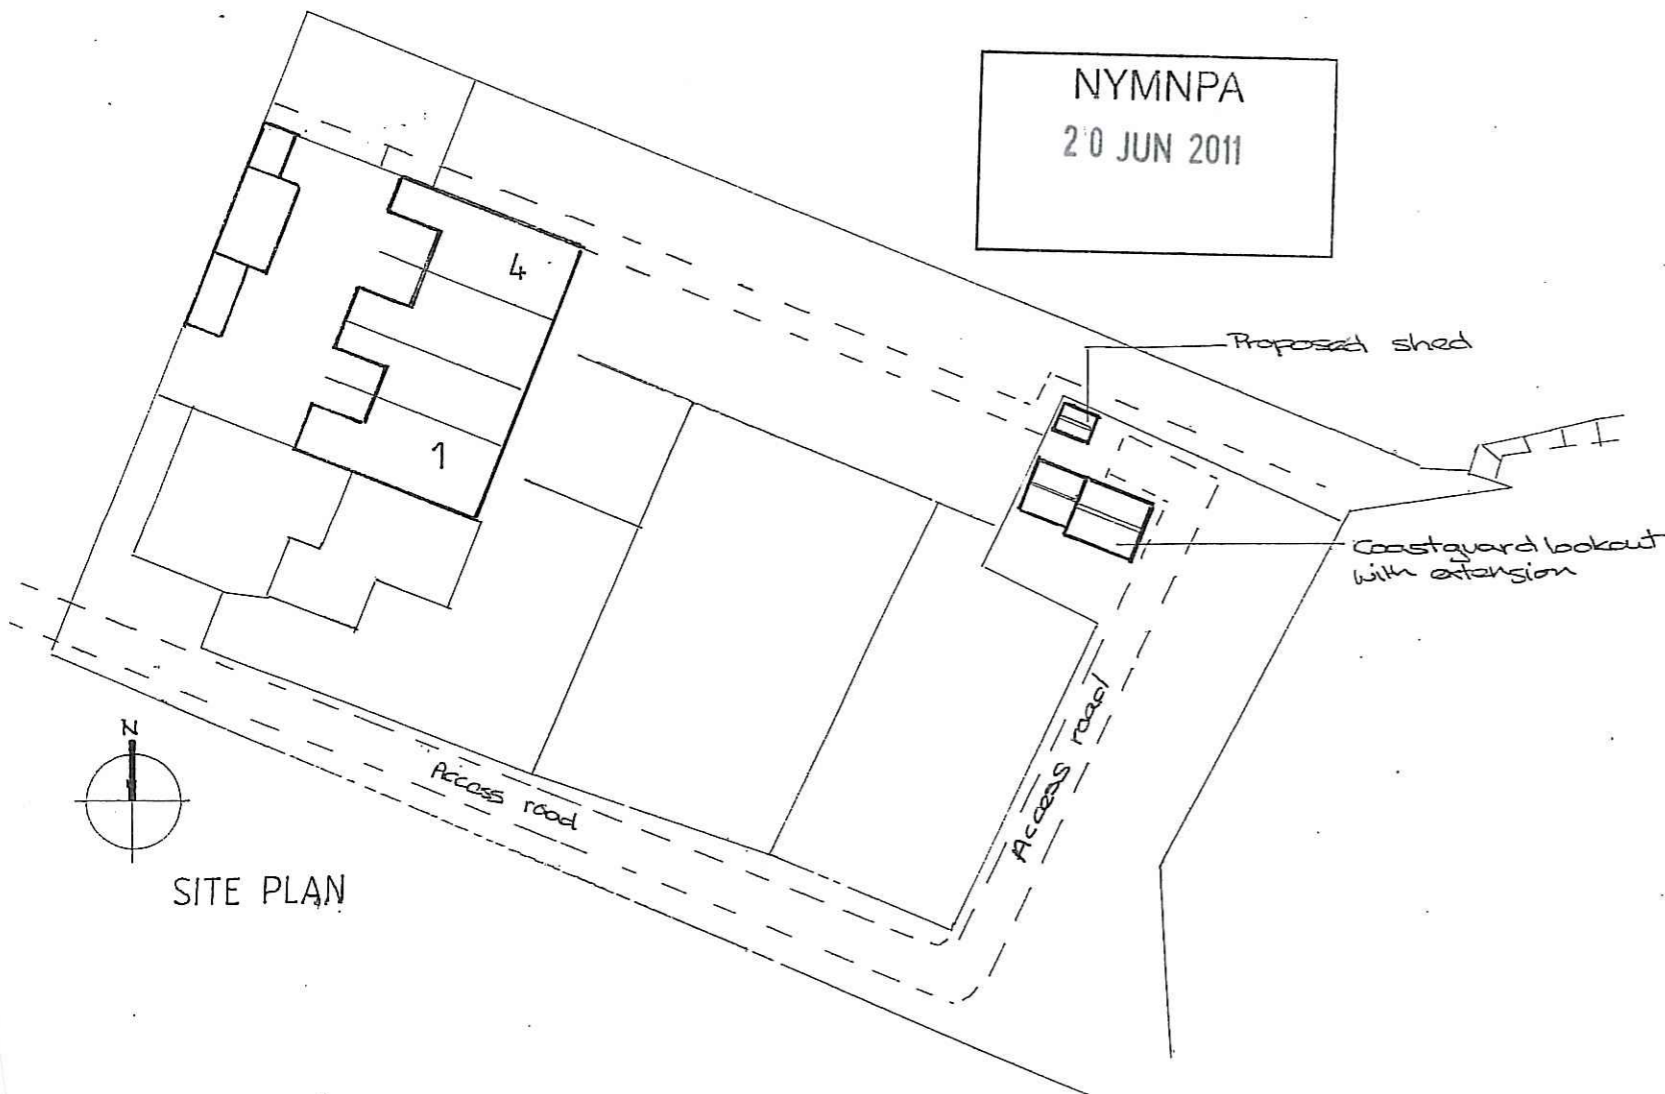

PLAN

PROPOSED ADDITIONS & ALTERATIONS TO THE OLD COASTGUARD LOOKOUT, ROBIN HOODS BAY

PROPOSED SHED

Date June 11 Job no. 10/05

Drawn VW Drg no. 03

Scale 1:50, 1:500 Rev.

Victoria Wharton
Architectural Design
7 Red Scar Lane,
Scarborough
YO12 5RH
Tel 01723 377175