



NYMNPA
- 6 JUL 2011

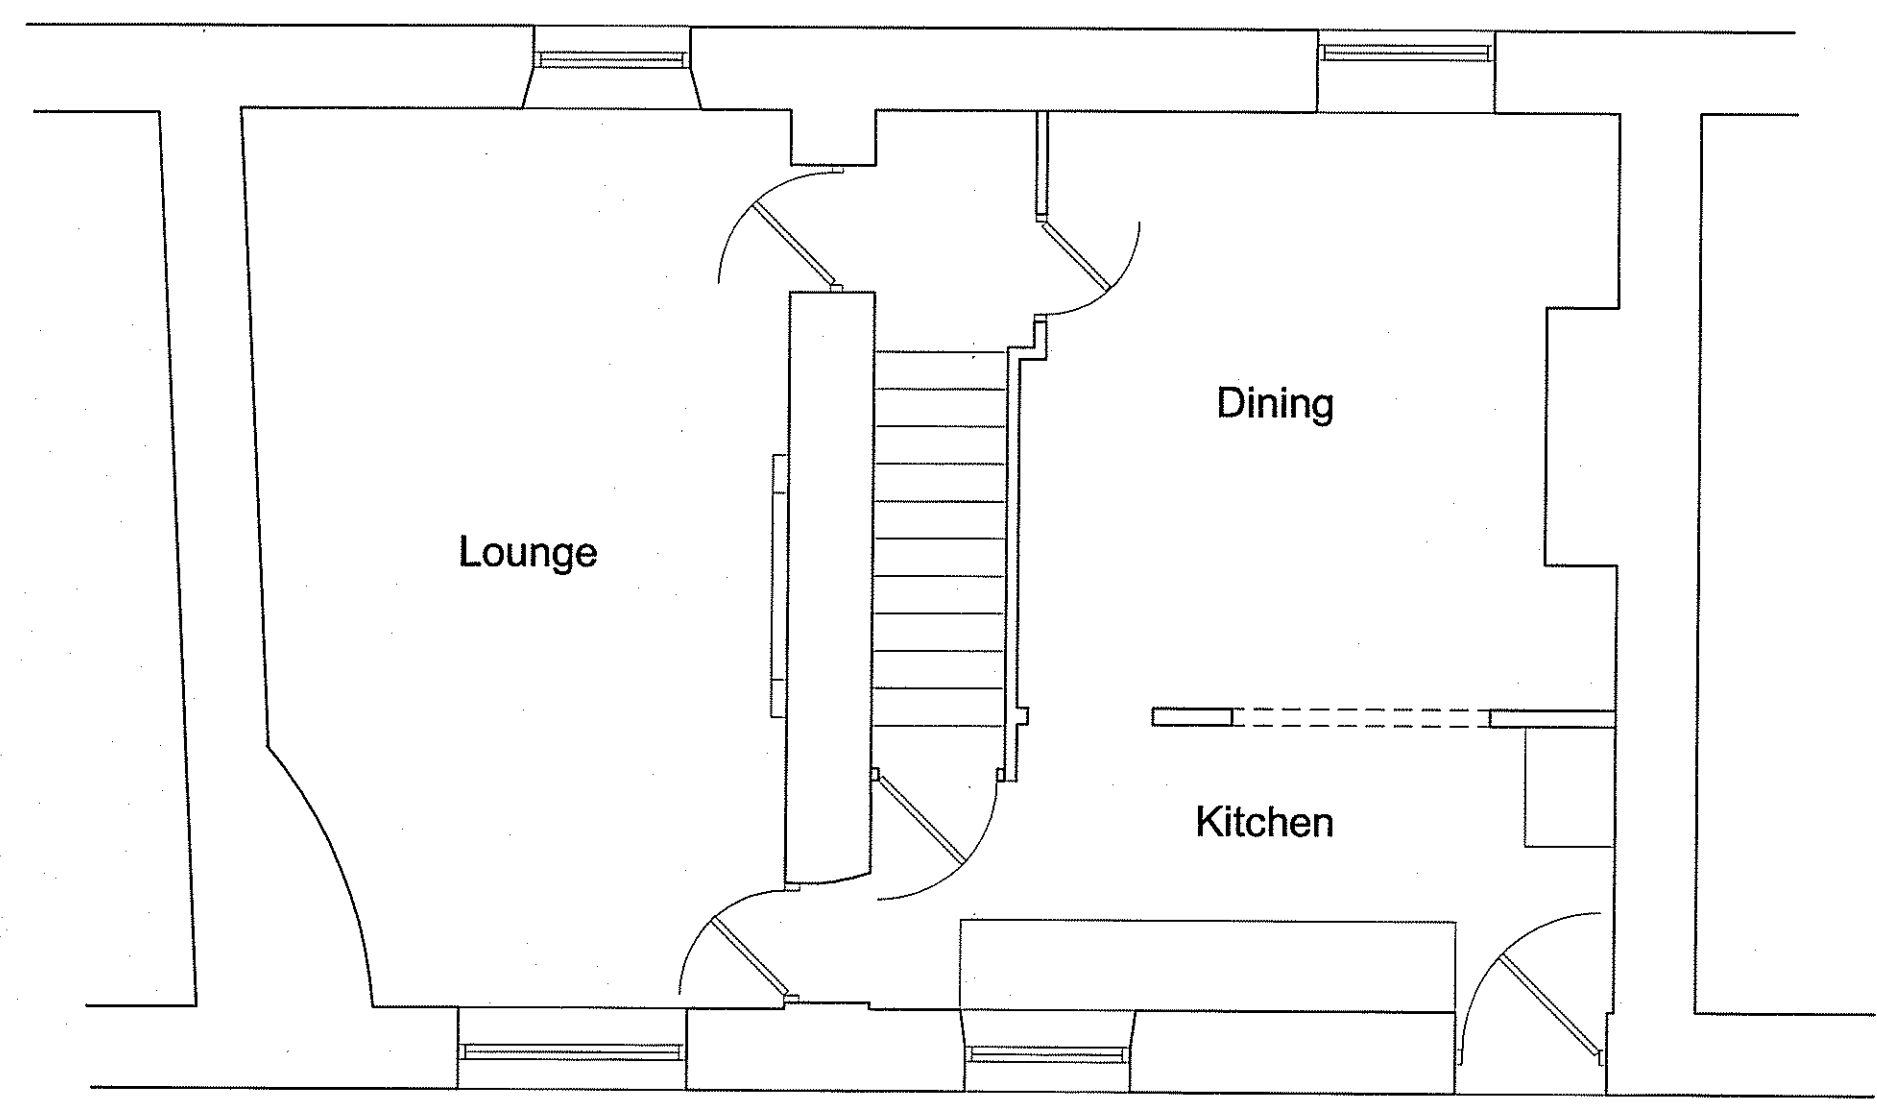


Existing Ground Floor




Existing Rear Elevation 1:50

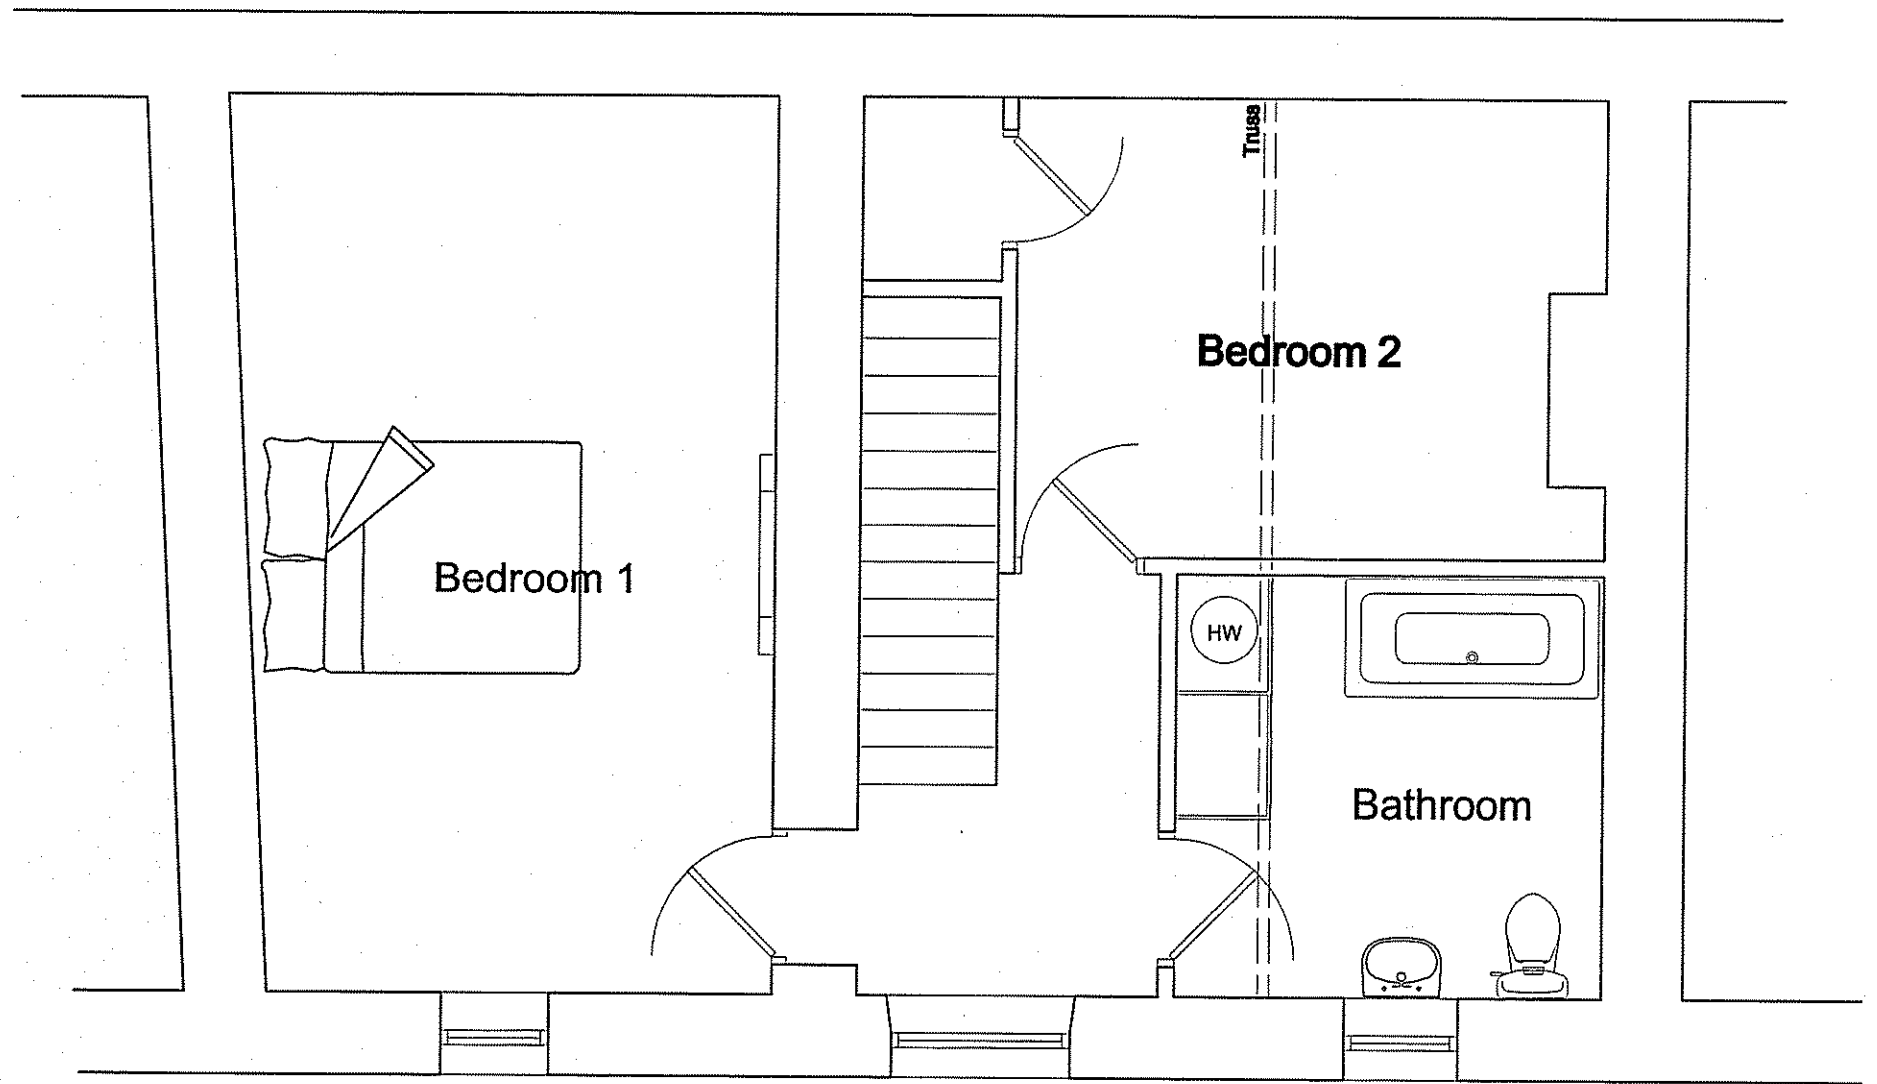

Existing First Floor

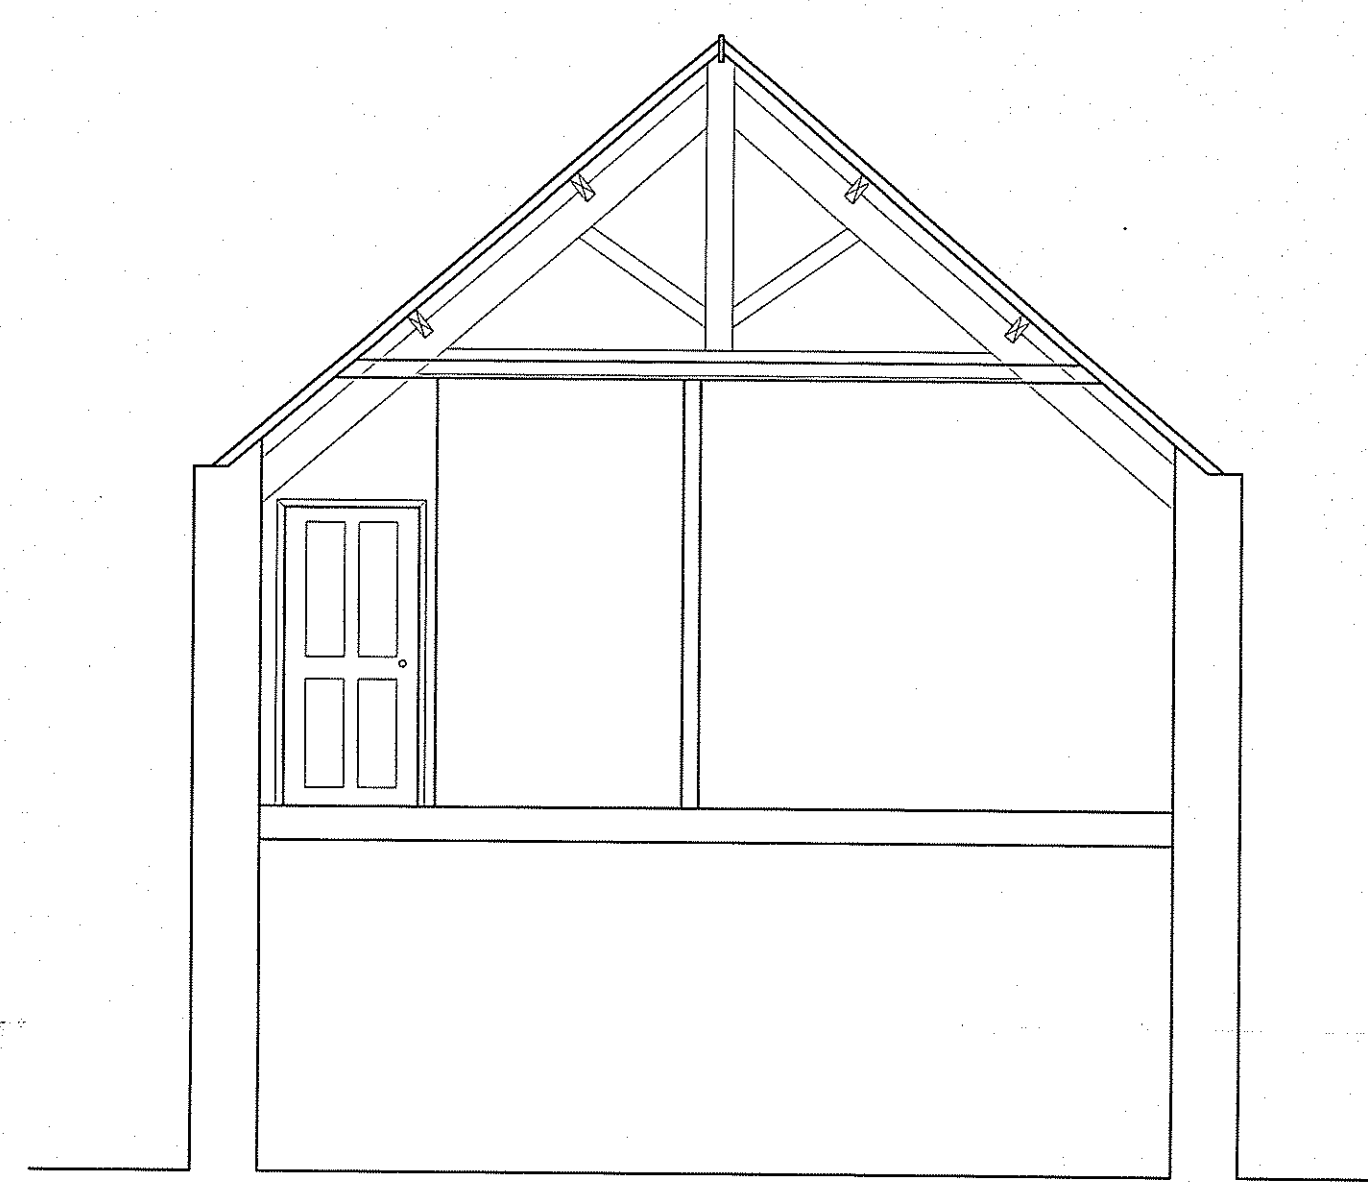

Existing Section 1:50

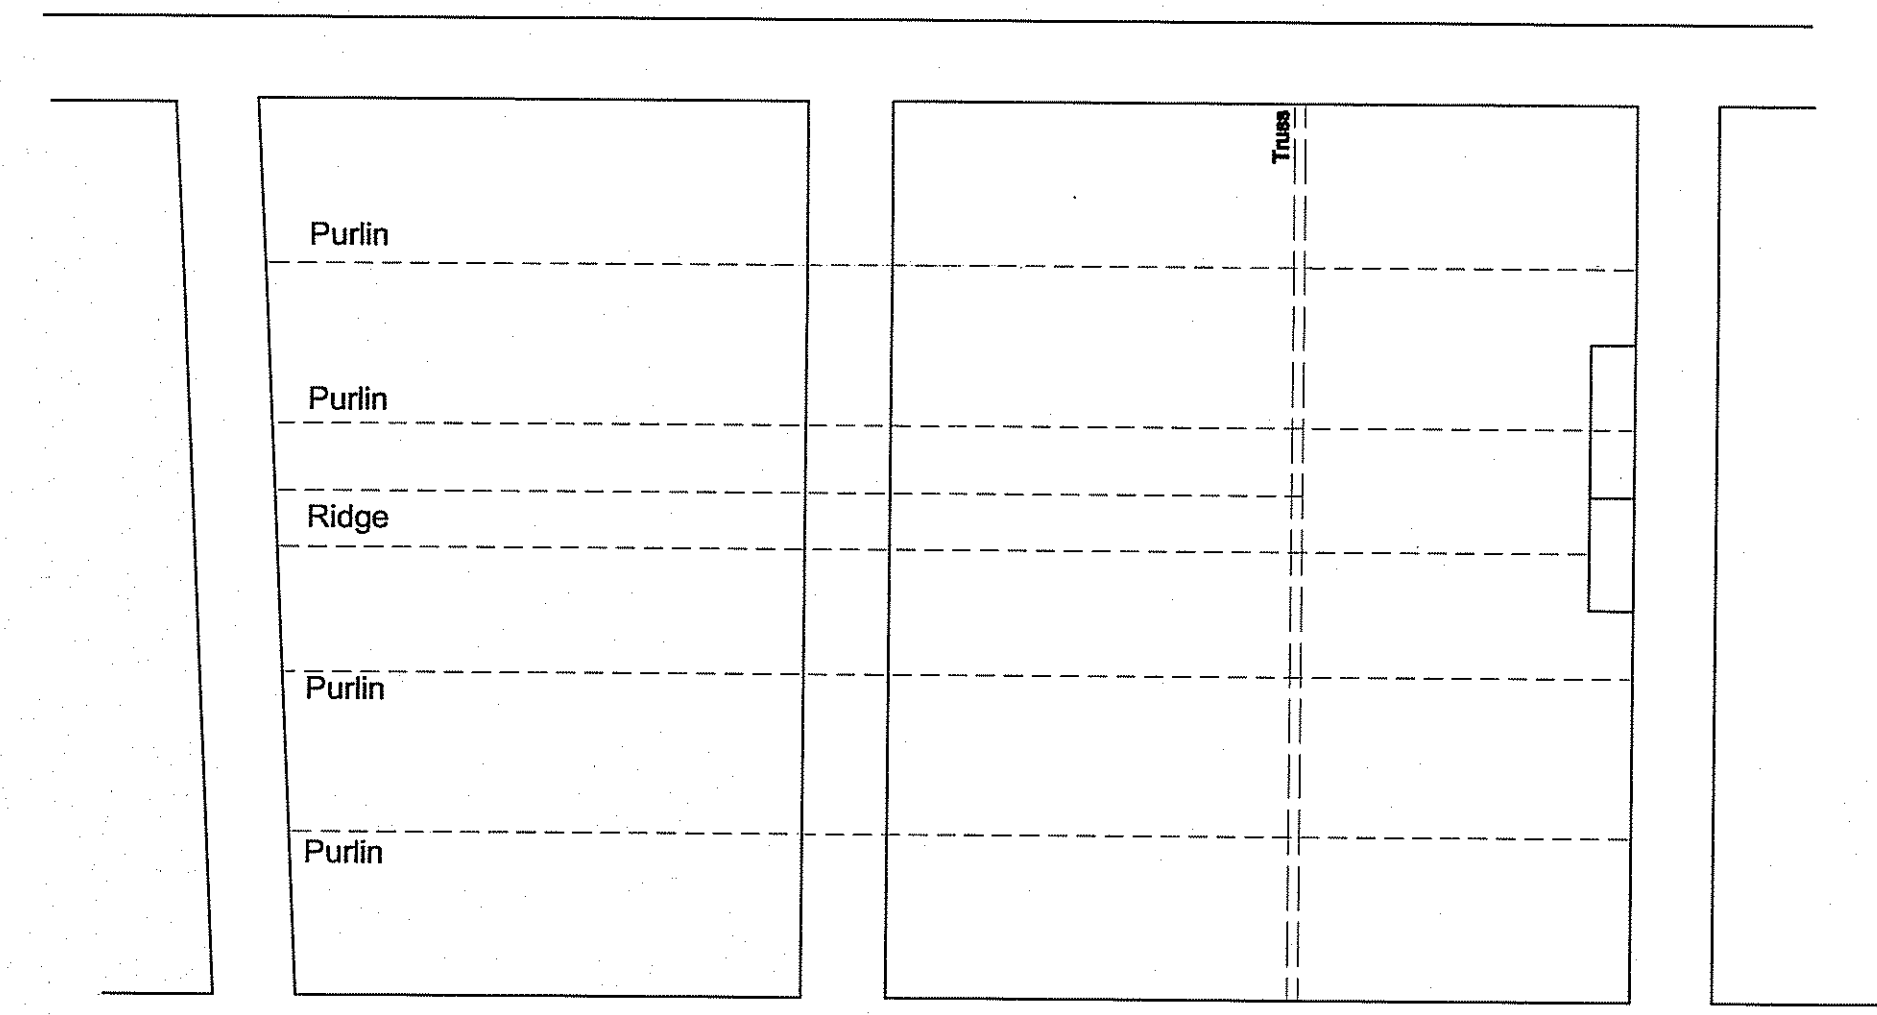

Existing Second Floor

HARRISON & JOHNSON
CHARTERED BUILDING SURVEYORS . ARCHITECTURAL SERVICES
 81 Bondgate . Darlington . Co Durham . DL3 7JT
 . telephone 01325 488488 facsimile 01325 488991 .

RICS


project title:
**Loft Conversion:
 6 High Street
 Egton**

drawing title:
Existing Plans


scale 1:50
 date Nov. 2010
 dwg. P3011/01

revision status		
rev.	date	notes


NYMNPA
- 6 JUL 2011

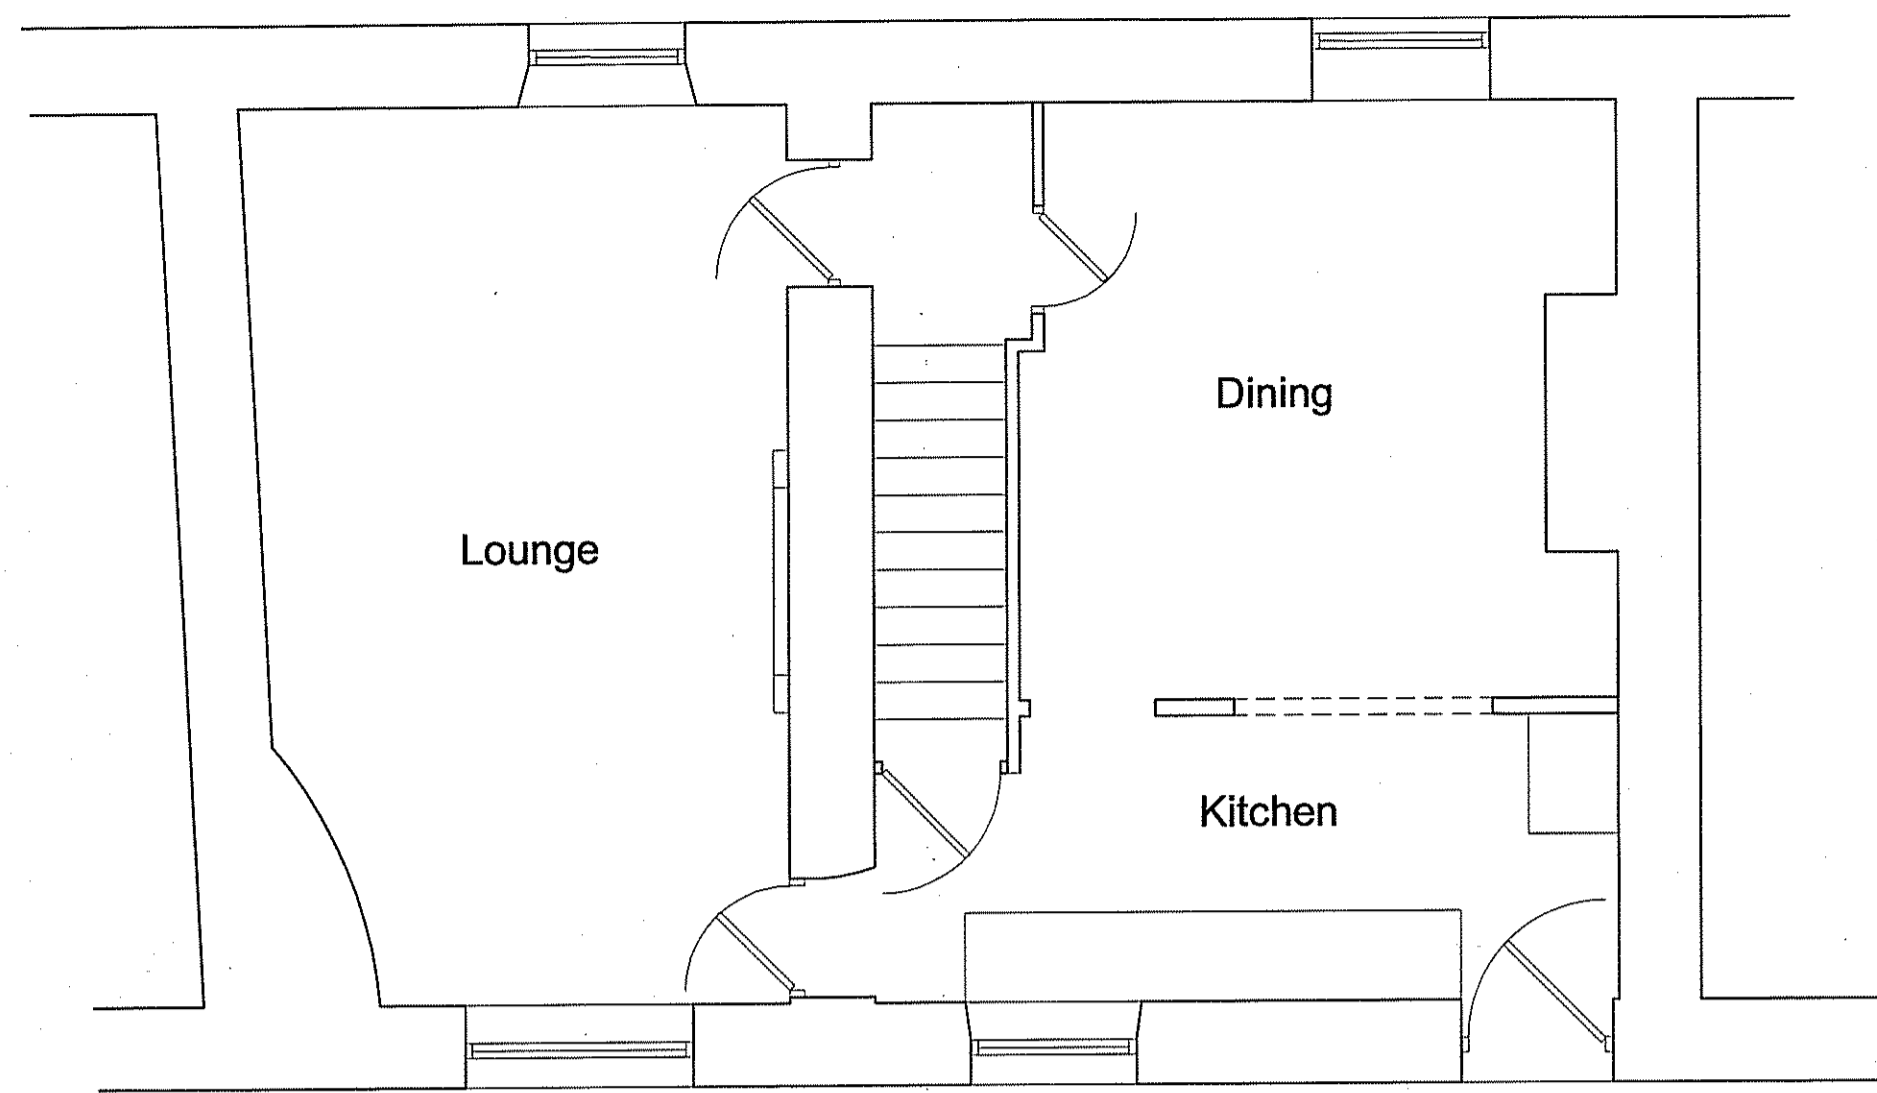


Proposed Ground Floor

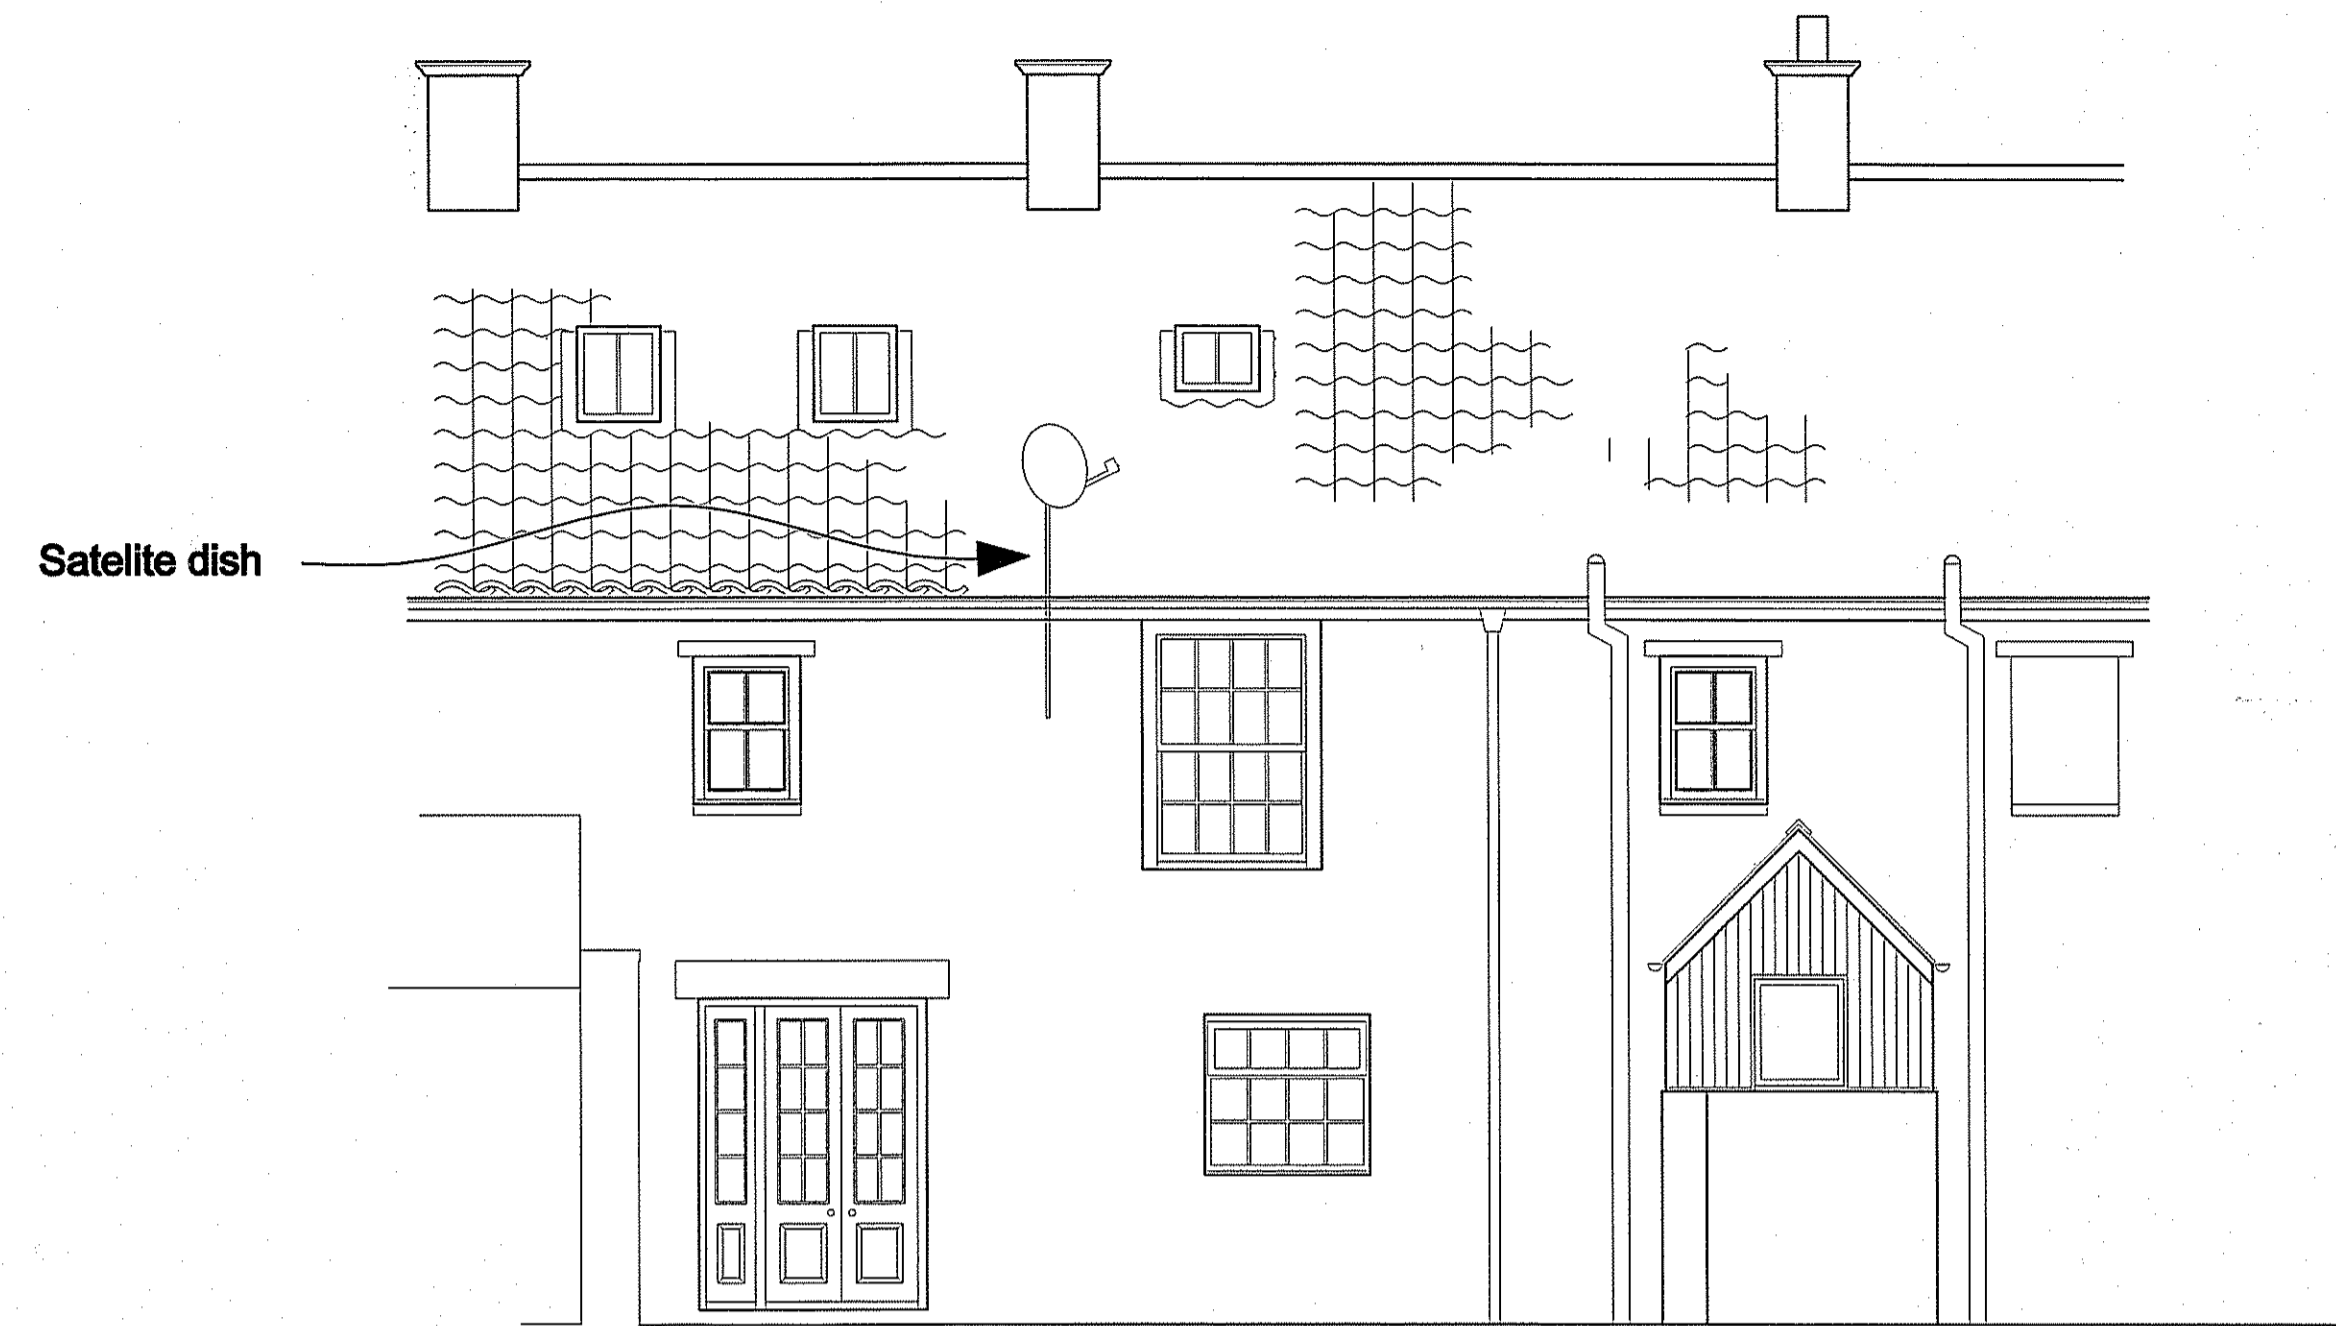


Proposed Rear Elevation 1:50

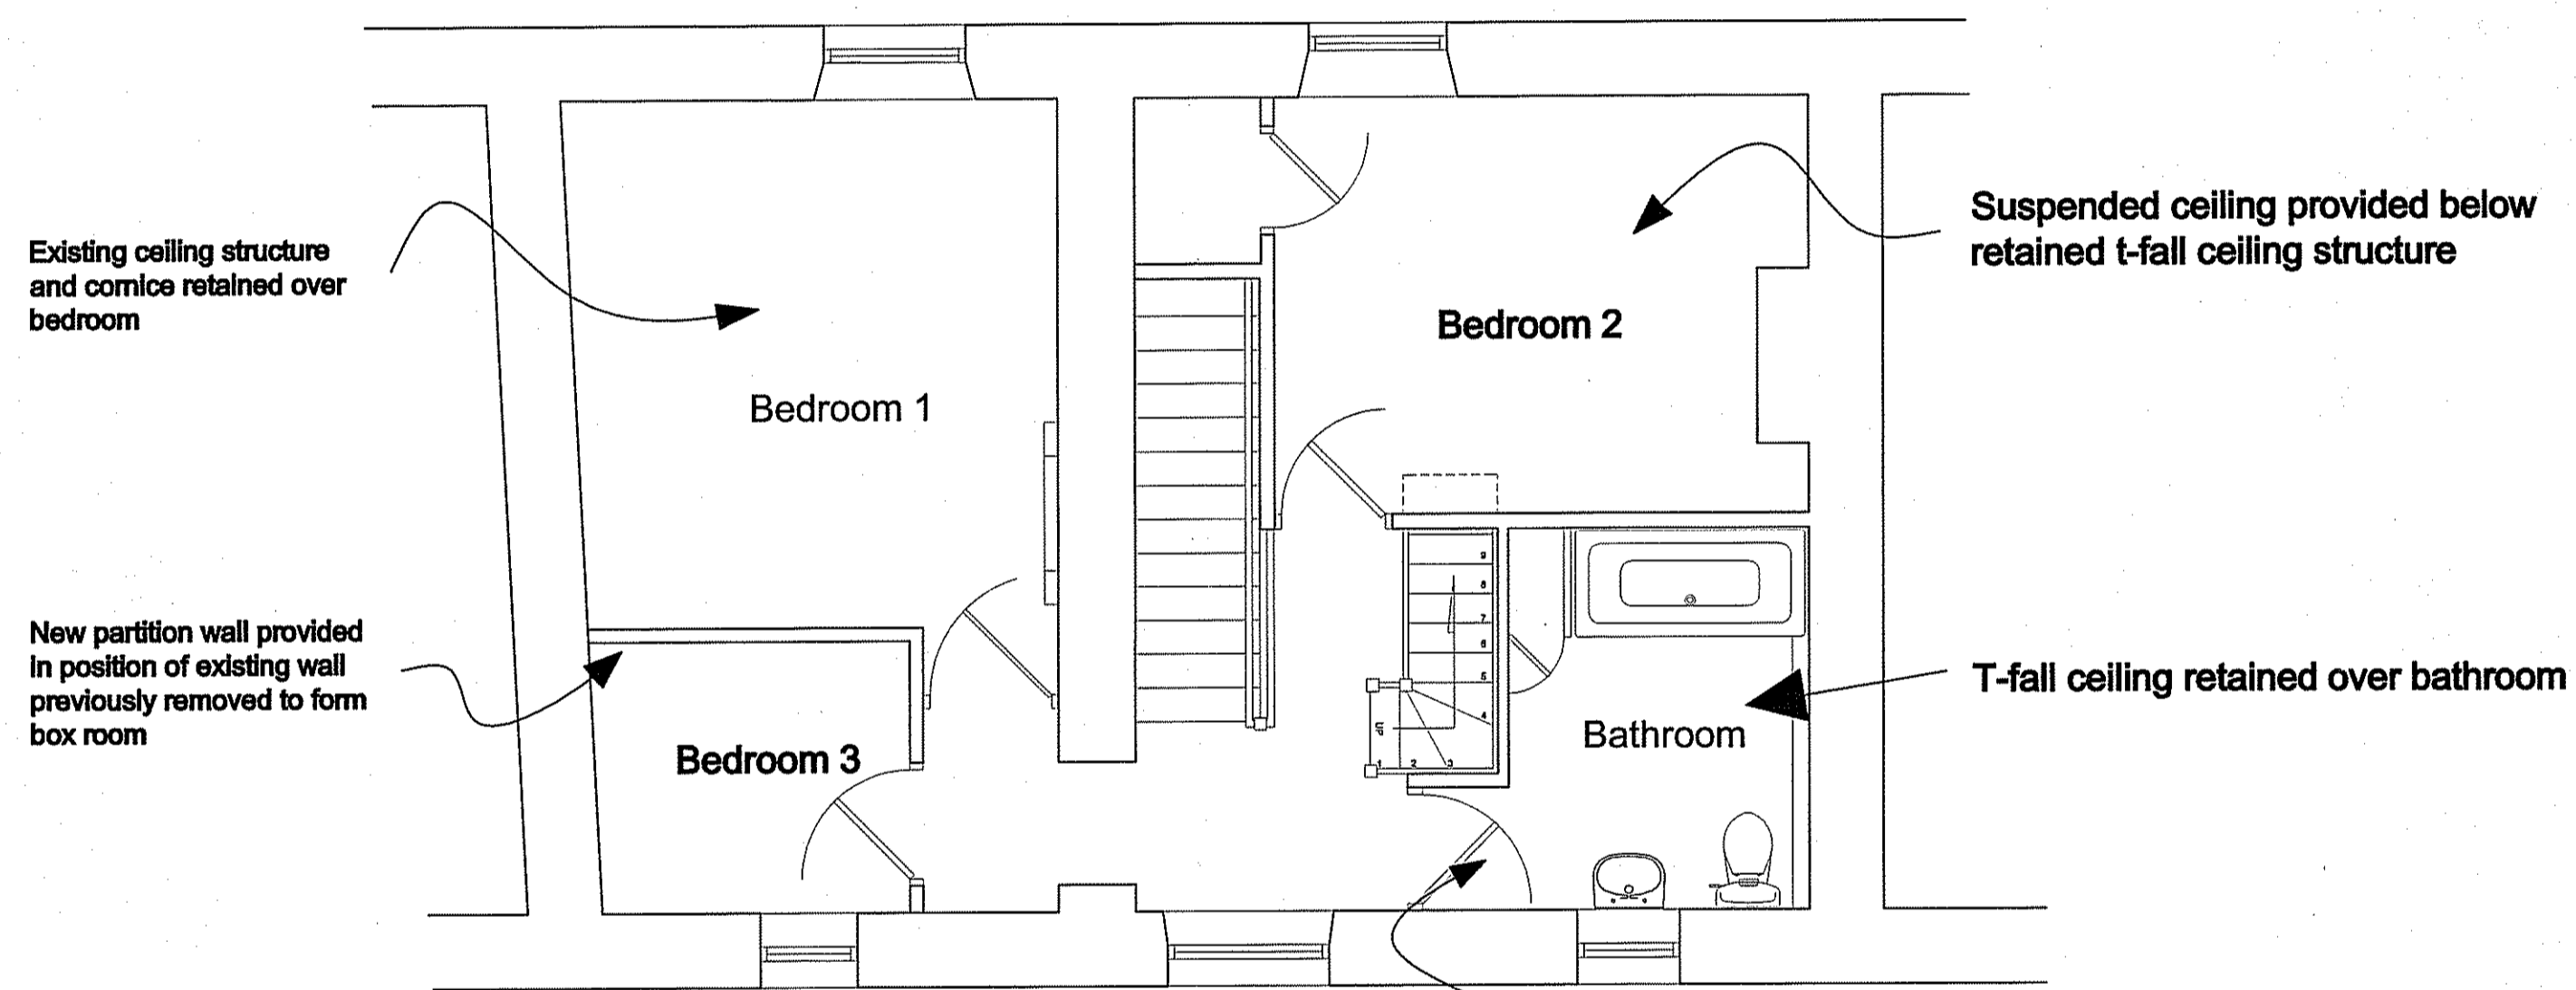

Proposed First Floor

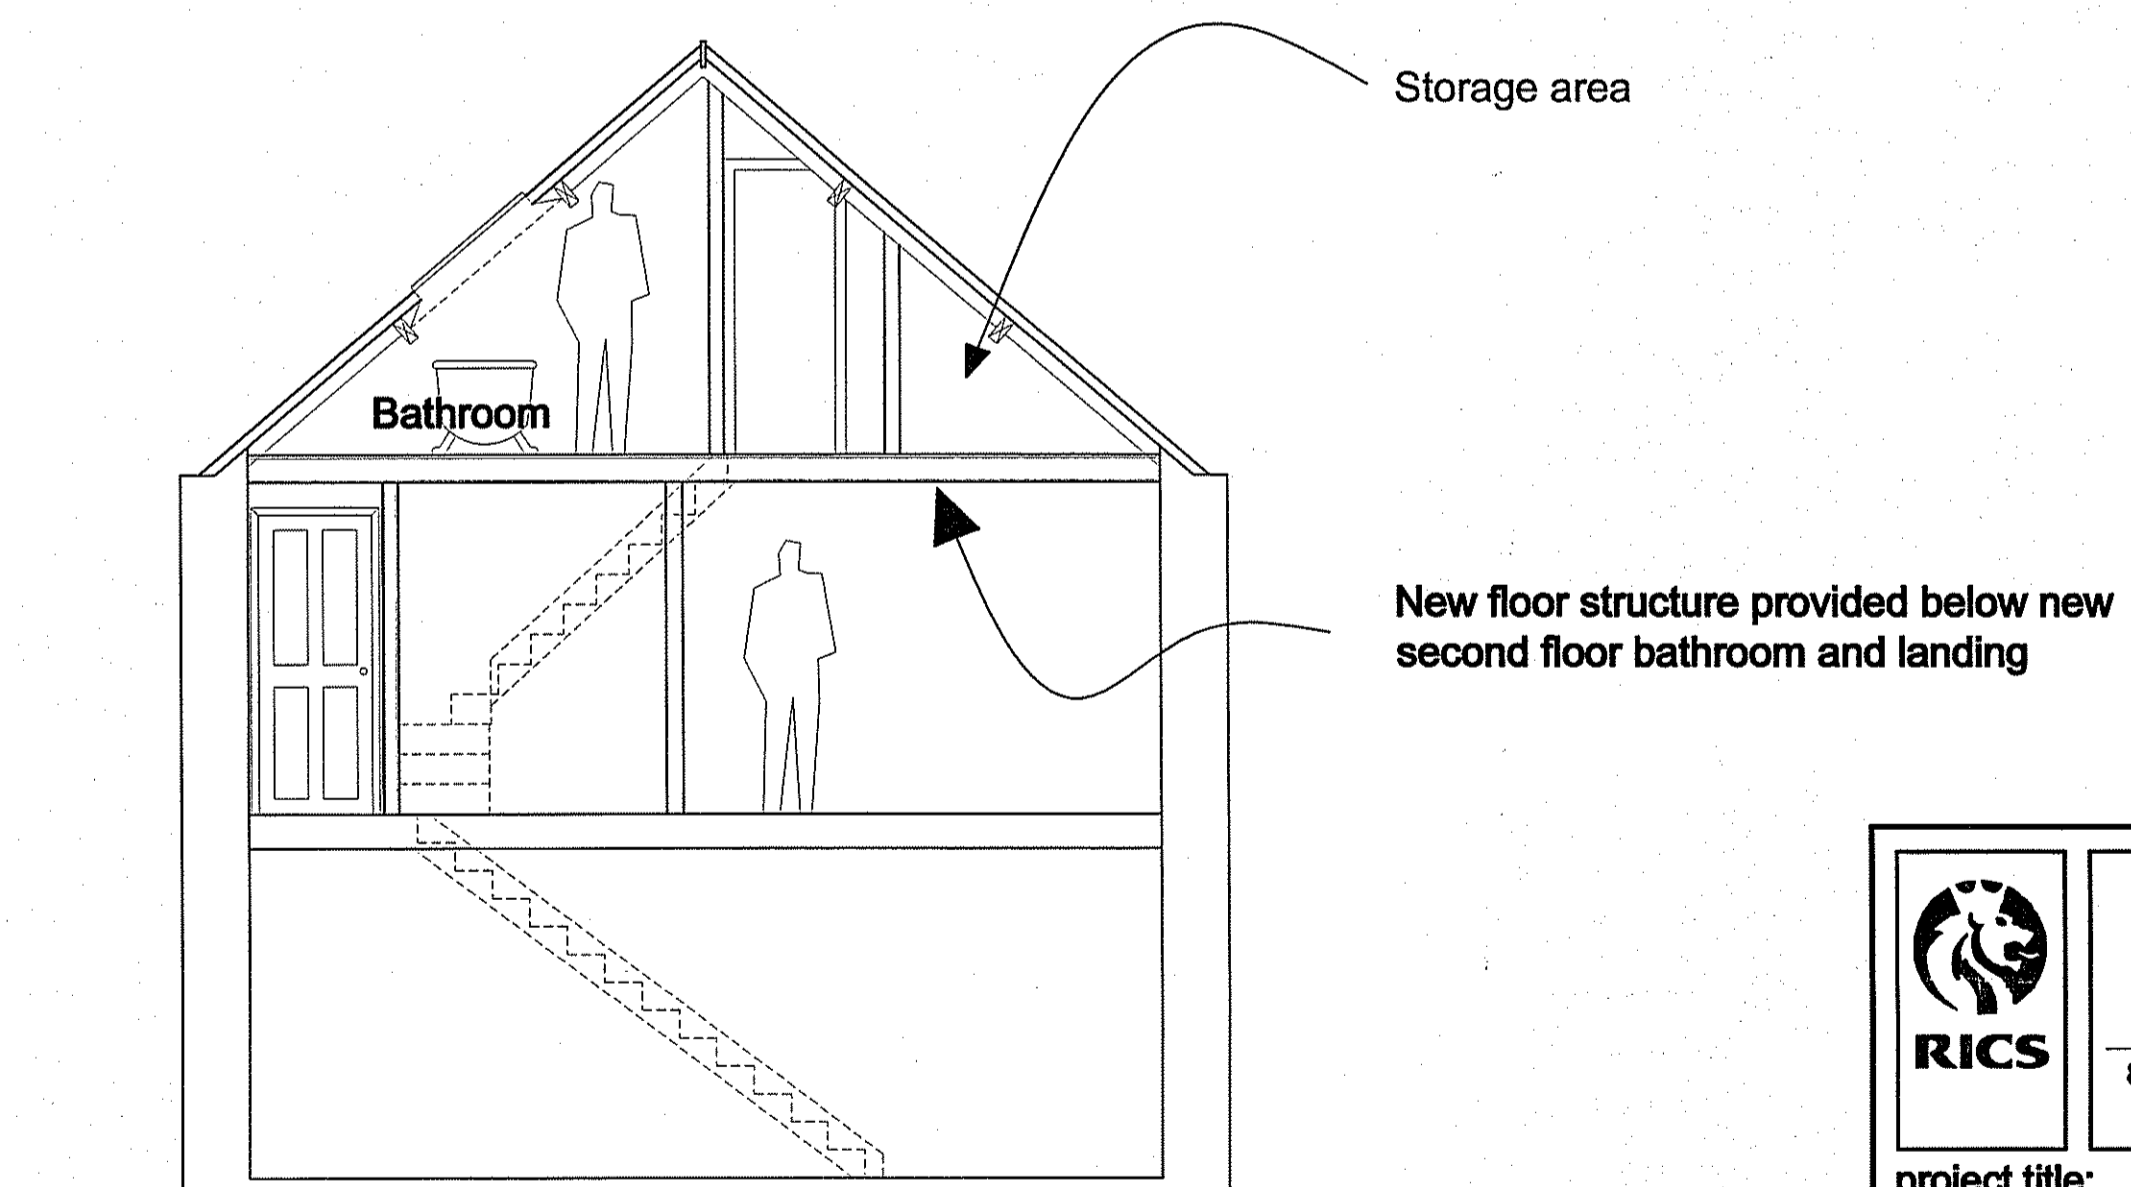


Proposed Section 1:50

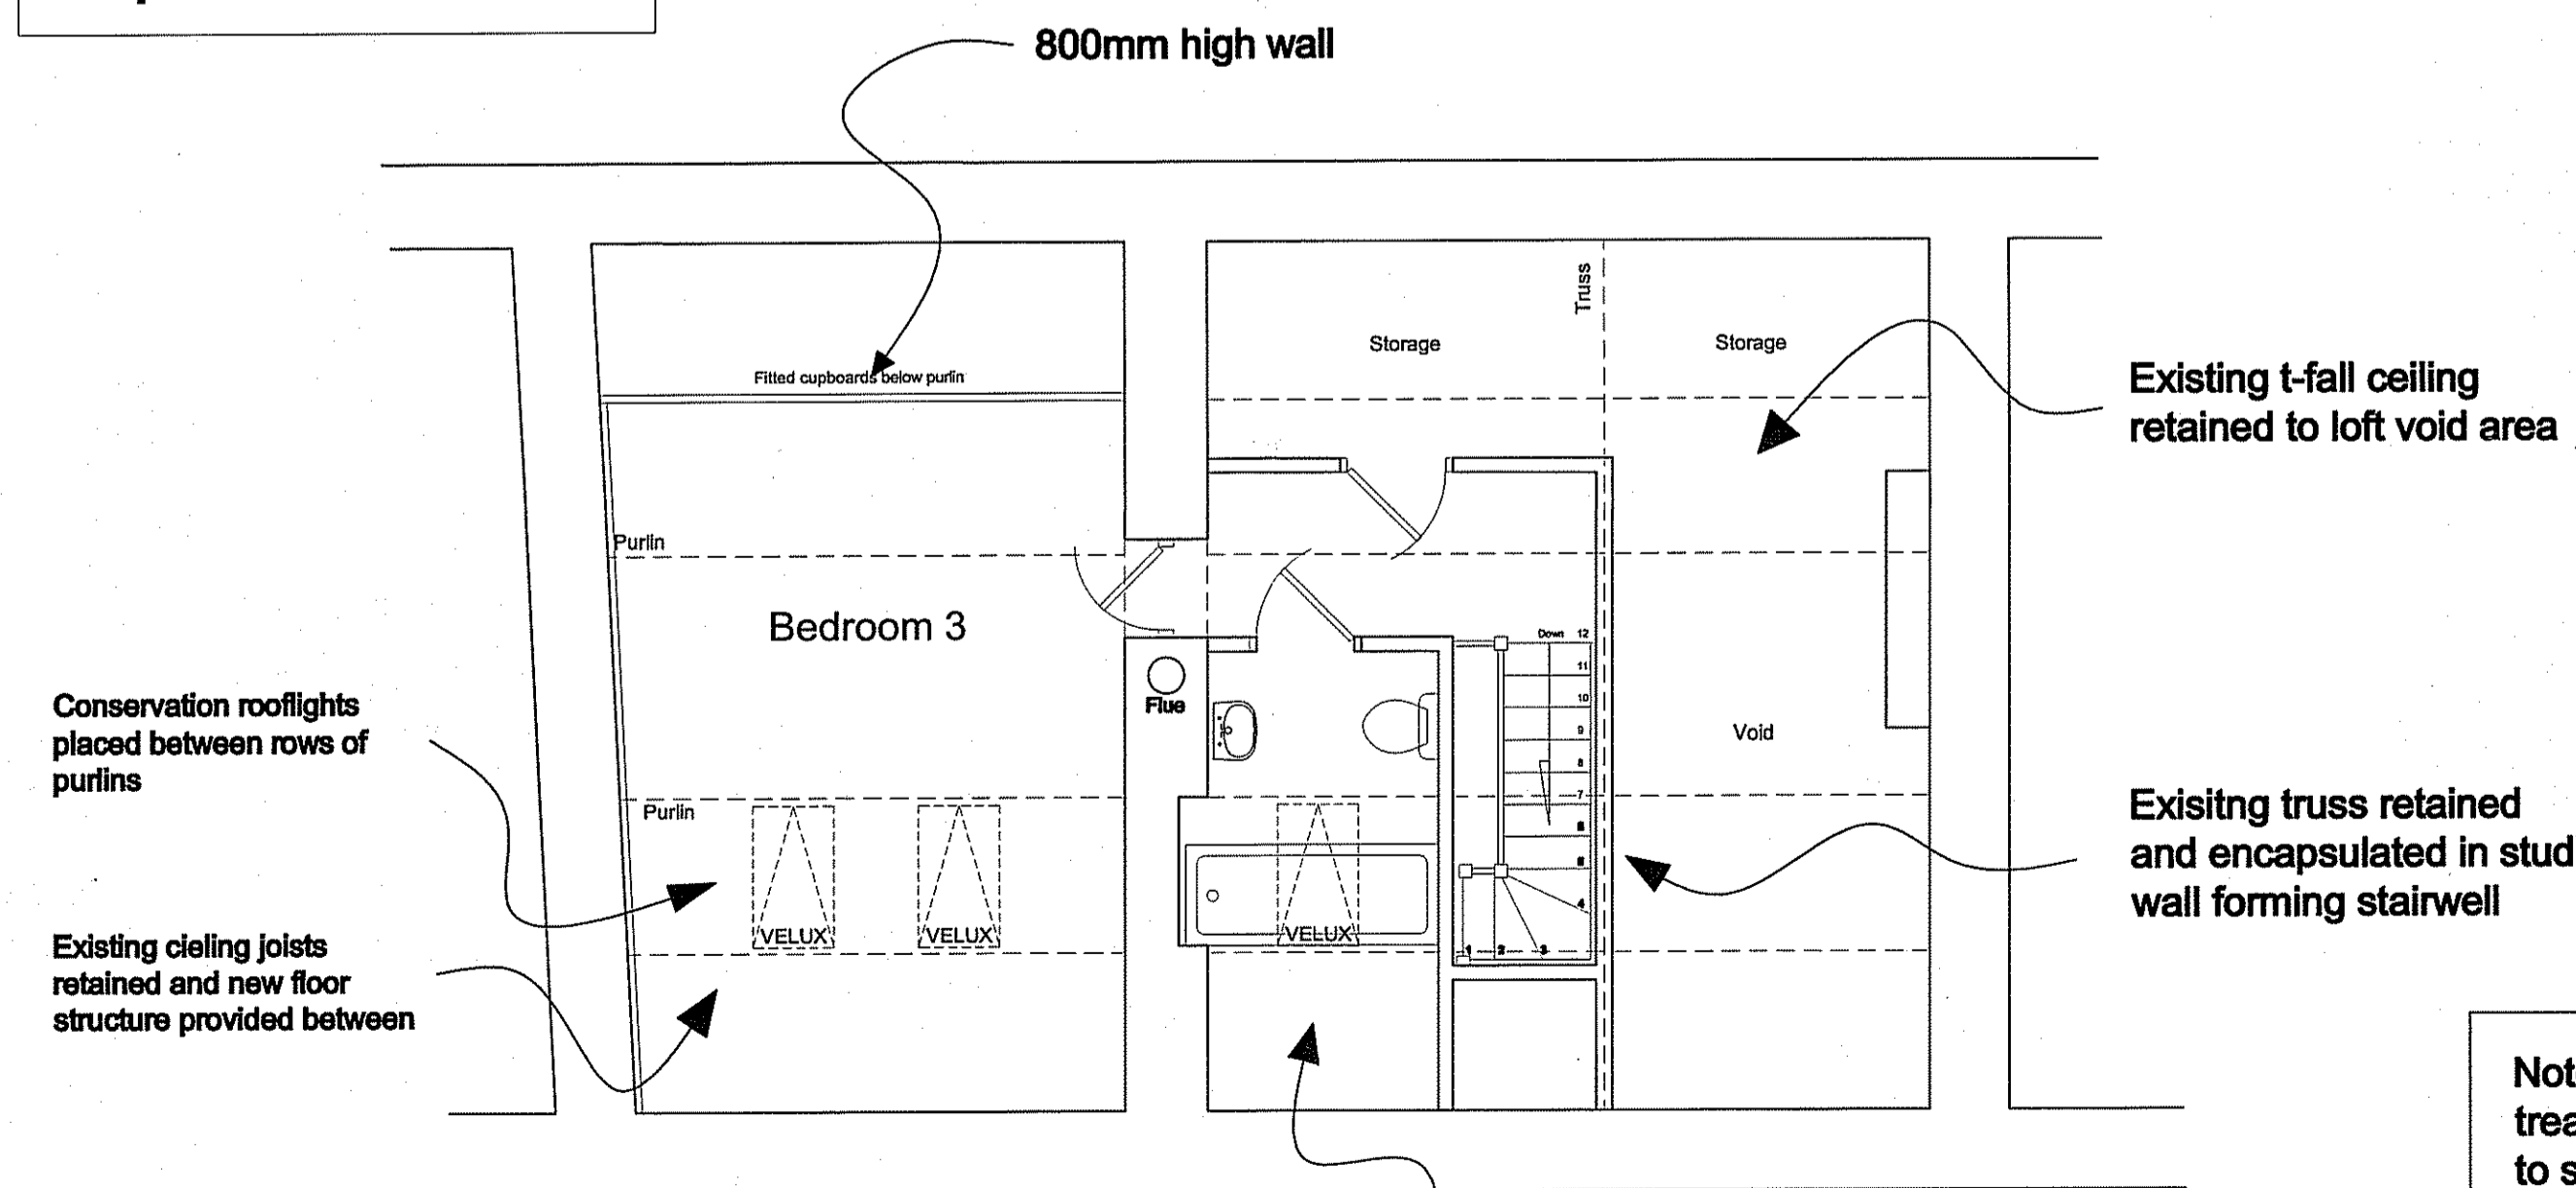

Proposed Second Floor

Note: Existing doors discharging to stairwell to be treated with Envirograf intumescent paint in order to satisfy Building Regulations requirements



RICS

HARRISON & JOHNSON

CHARTERED BUILDING SURVEYORS . ARCHITECTURAL SERVICES

81 Bondgate . Darlington . Co Durham . DL3 7JT
. telephone 01325 488488 facsimile 01325 488991 .

project title:
**Loft Conversion:
 6 High Street
 Egton**

drawing title:
Proposed Plans

revision status

rev.	date	notes
A	20.06.2011	Amended scheme following comments from Conservation Officer

scale 1:50
 date Nov. 2010
 dwg. P3011/02