

### ADDITIONAL AMENDMENTS

- Amended layout of buildings/outside areas
- Additional background information
- Amended design
- Revised access arrangements
- Change of description of proposed development - as indicated on the previous page
- Change in site boundaries
- Other (as specified below)

2011/0230

**Wendy Trousdale**

---

**From:** timcole29@aol.com  
**Sent:** 26 April 2011 19:28  
**To:** Planning; Hilary Saunders  
**Subject:** Planning  
**Attachments:** D9940-05C.pdf; D9940-02E.pdf; letter\_to\_NYMNPA.pdf; fence\_sketch\_26.04.11.pdf

Ref NYM/2011/0231/FL

Dear Mrs Saunders

please find enclosed the following attachments, placement of bin/oil stores cover letter sketch of what i would like to build for the oil/bin screen/fence,

i hope they meet with your approval

many thanks

Tim Cole

NYMNPA  
27 APR 2011  
WT

Scanned by MailDefender - managed email security from intV - [www.maildefender.net](http://www.maildefender.net)

AMENDED

Notes

Mrs. H. Saunders  
North York Moors National Park Authority  
The Old Vicarage  
Bondgate  
Helmsley  
YORK  
YO62 5BP

Mr. & Mrs. T. Cole  
77 Saxon Road  
Whitby  
North Yorkshire  
YO21 3NU  
26<sup>th</sup> April 2011

Dear Hilary,



Following your letter and our phone conversation I am writing to confirm that the two holiday lets will be managed by us locally from our home in Saxon Road, Whitby. We will manage all aspects on this proposal from there.

We also enclose a sketch and drawing to show the screening for Bin / Oil storage.

Many thanks,

Yours sincerely,

Tim Cole

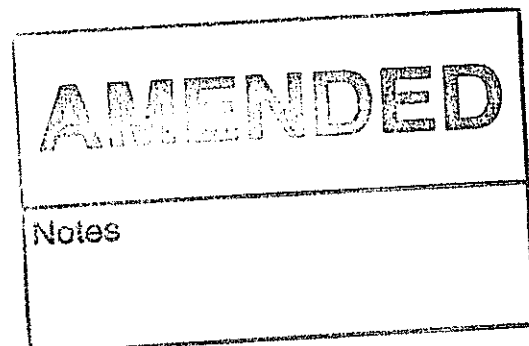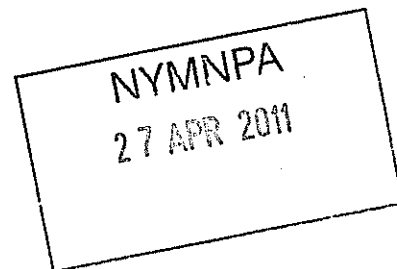

timber  
with miss

150mm x 25mm  
Boarding each side  
Stained brown


timbered  
capping stained  
brown

cap

100  
x 150  
timber  
stained  
brown

18m

50 x 50  
timber  
stained  
brown

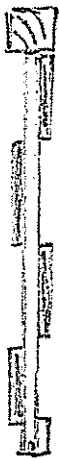

ARIEL  
VIEW

NOTES

AMENDED



NYMNP  
27 APR 2011

Do not scale from this drawing, only figured dimensions are to be taken from this drawing.  
 The contractor must verify all dimensions on site before commencing any work or shop drawings.  
 The contractor must report any discrepancies before commencing work. If this drawing exceeds the quantities taken in any way, the technician is to be informed before work is initiated.  
 Work within the construction (design and management) regulations 1994 is not to start until a health & safety plan has been produced. This drawing is copyright and must not be reproduced without consent of BHD Partnership Ltd.


NYMNPA  
 27 APR 2011

AMENDED


Notes

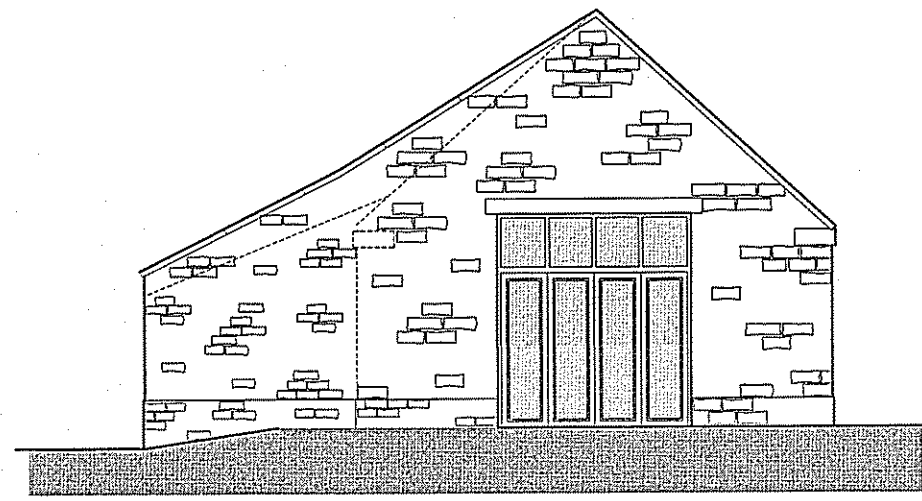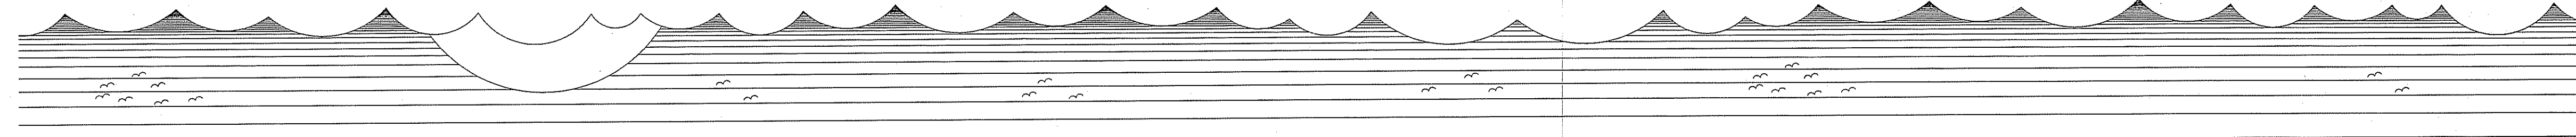


**PROPOSED** FRONT ELEVATION

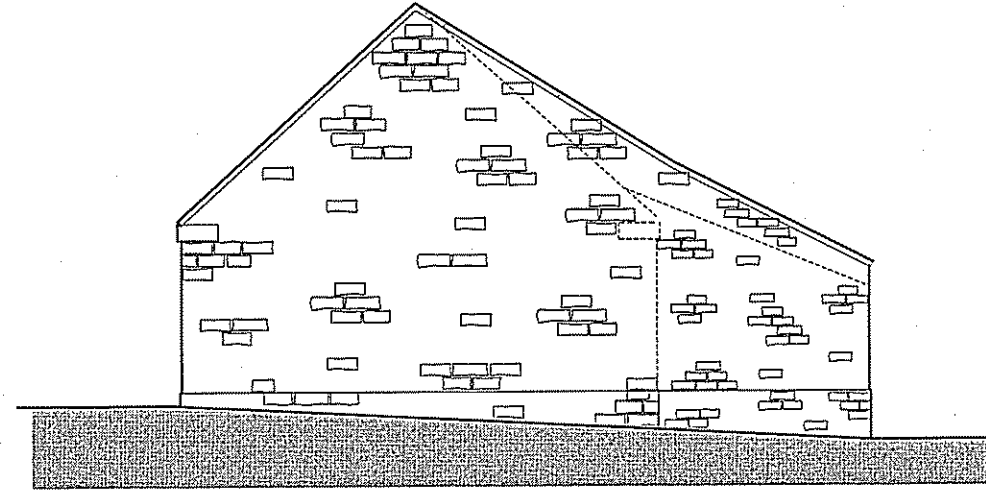


**PROPOSED** REAR ELEVATION

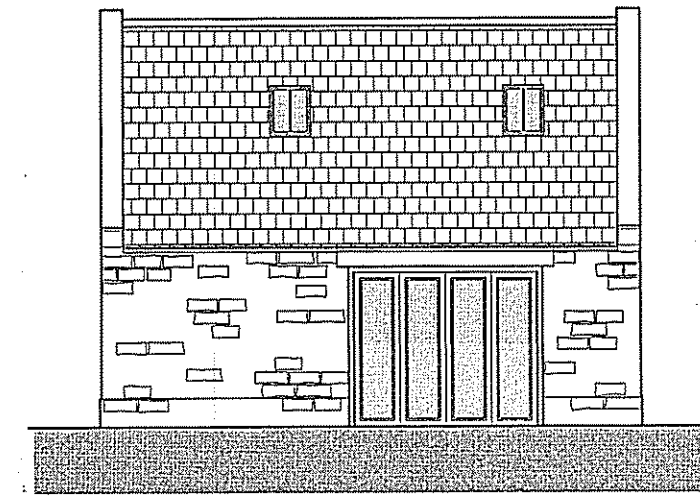


**PROPOSED** SIDE ELEVATION

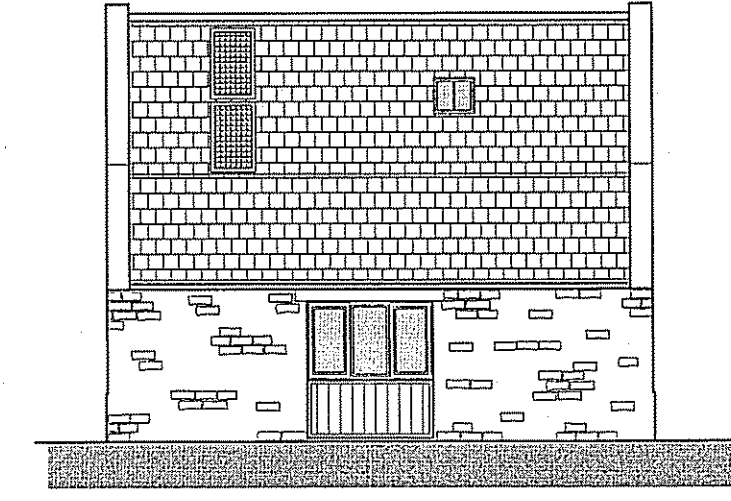

**PROPOSED** SIDE ELEVATION

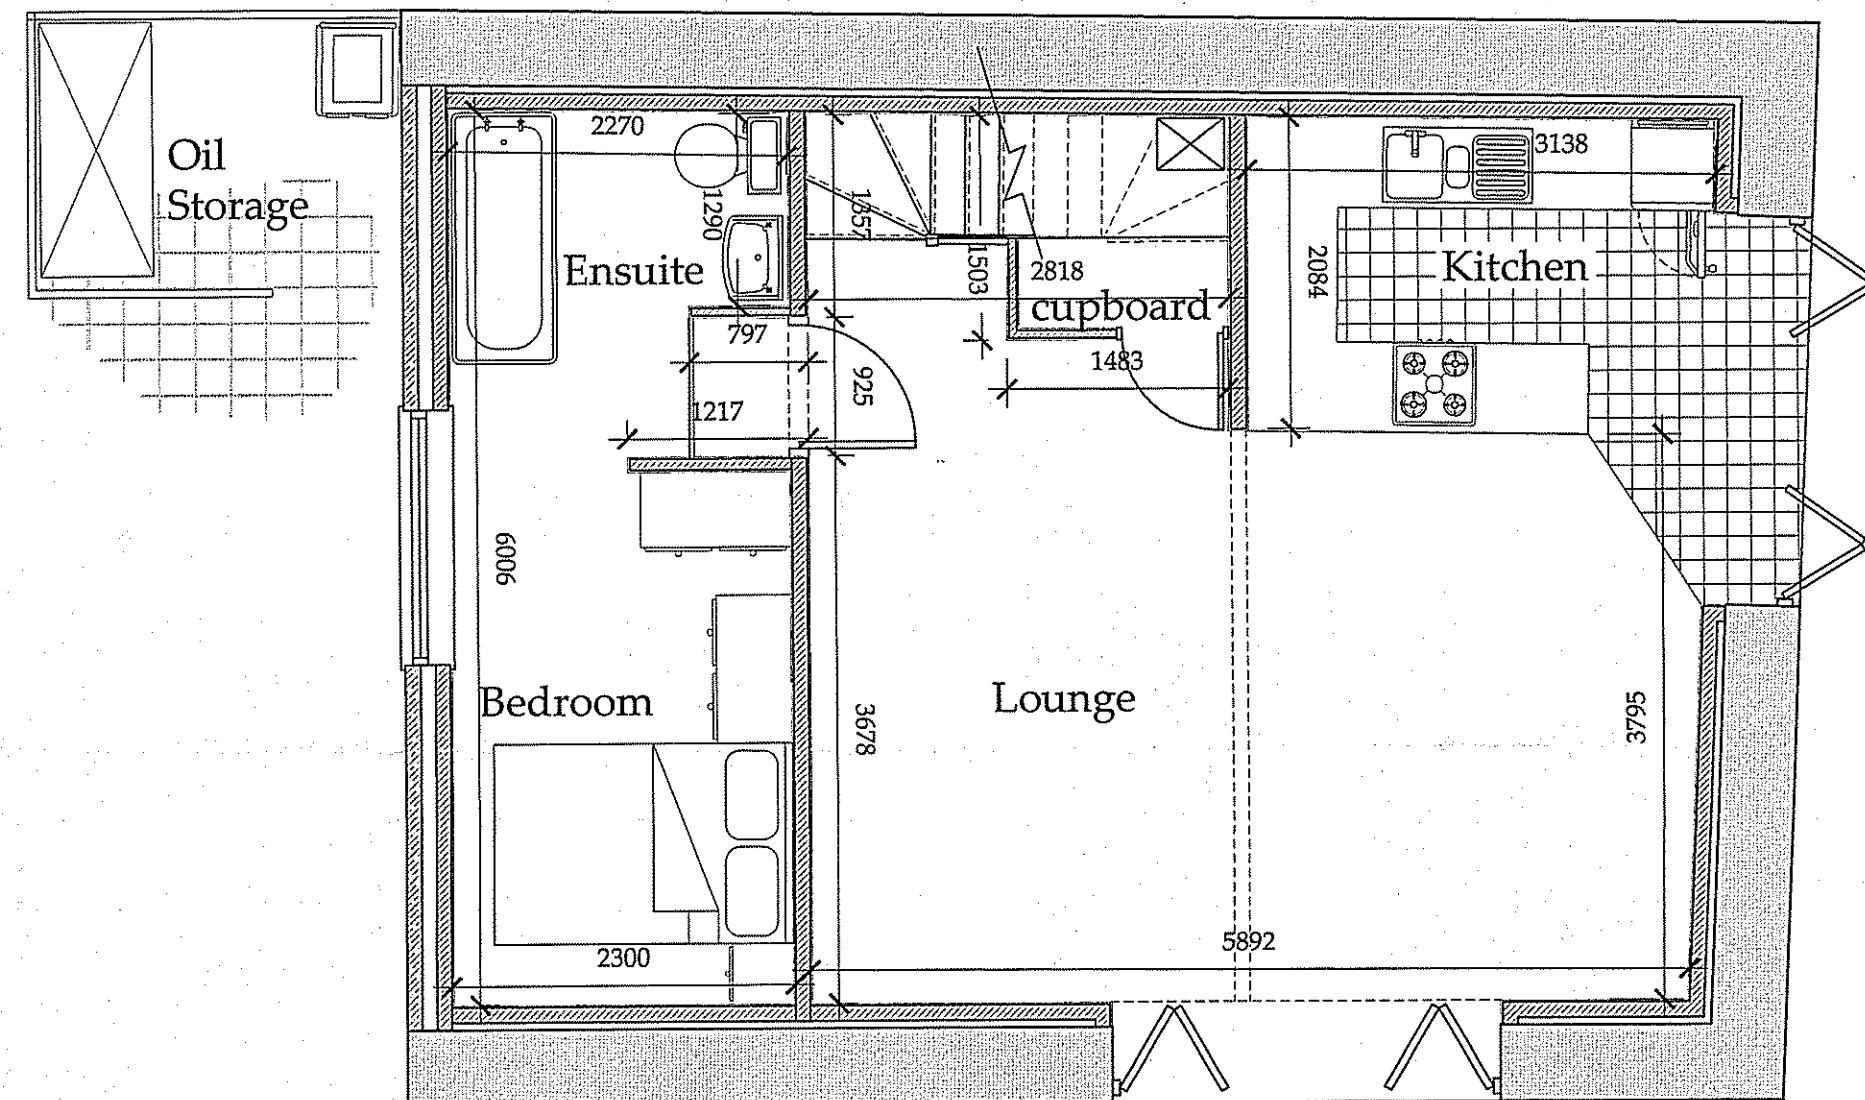

**PROPOSED** GROUND FLOOR PLAN

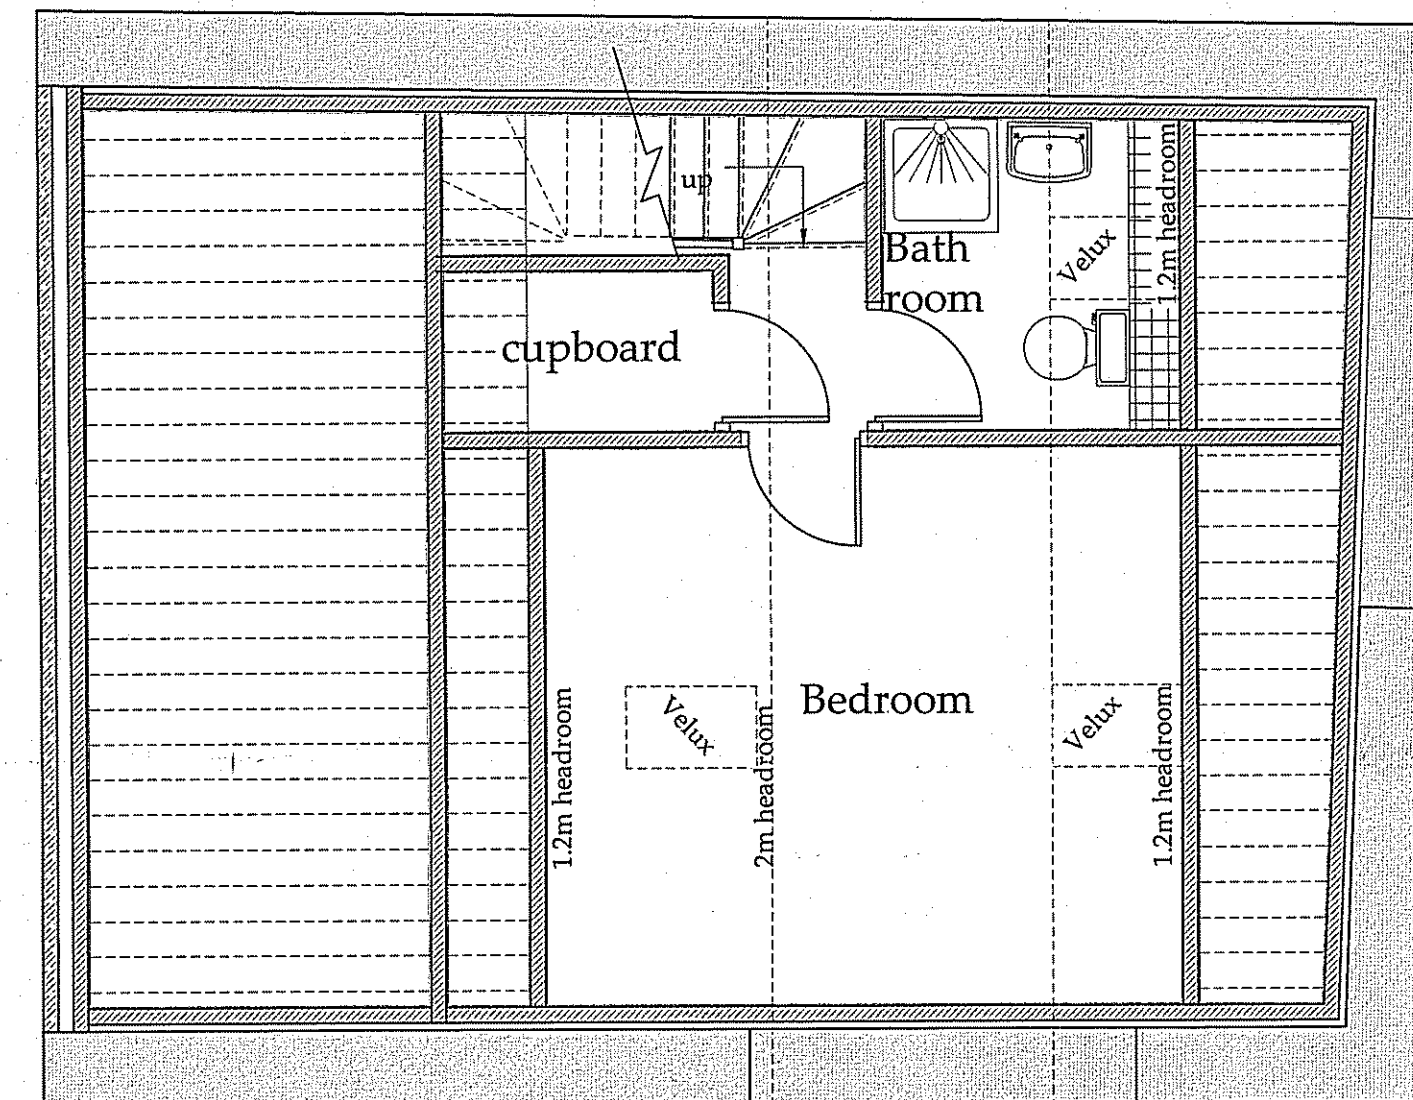

**PROPOSED** FIRST FLOOR PLAN

E	26.04.11	CE	Oil tank shown
D	04.04.11	CE	ALTERED TO SUIT CLIENTS
C	31.03.11	CE	KICK ADDED TO ROOF
B	19.03.11	CE	Solar panels added
A	09.11.10	CE	Issued for approval

REV	DATE	BY	AMENDMENT
-----	------	----	-----------

**bhd**  
 partnership  
 Architecture + Engineering  
 Airy Hill Manor, Waterstead Lane,  
 Whitby, N. Yorks. YO21 1QB.  
 P: +441947 604871 F: +441947 600010  
 E: general@bhdpartnership.com

CLIENT: Mr T & Mrs S Cole

PROJECT: Barn Conversion at High Barns,  
 Laithe, Whitby

DRAWING STATUS:  
 Proposed Elevations  
 and Plans



DRAWN:	C Eynon	CHECKED:	
SCALE @ SIZE:	1:100&1:50 @ A1	DATE:	09.11.10
DRAWING No:	D9940-02	REV:	E

Do not scale from this drawing. Only figured dimensions are to be taken from this drawing.  
 The contractor must verify all dimensions on site before commencing any work or stop drawings.  
 The contractor must report any discrepancies before commencing work. If this drawing exceeds the quantities taken in any way, the technician is to be informed before work is initiated.  
 Work within the construction (design and management) regulations 1994 is not to start until a health & safety plan has been produced. This drawing is copyright and must not be reproduced without consent of BHD Partnership Ltd.


NYMNP  
 27 APR 2011

**AMENDED**


Notes

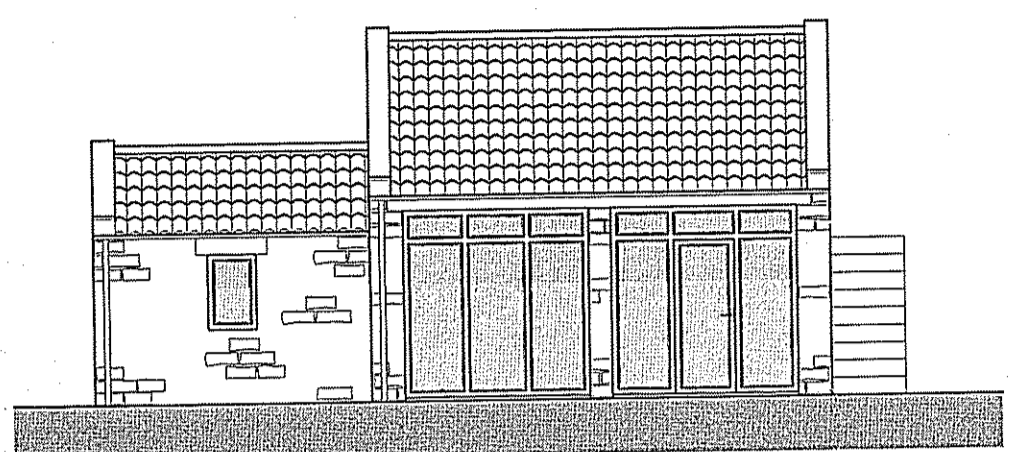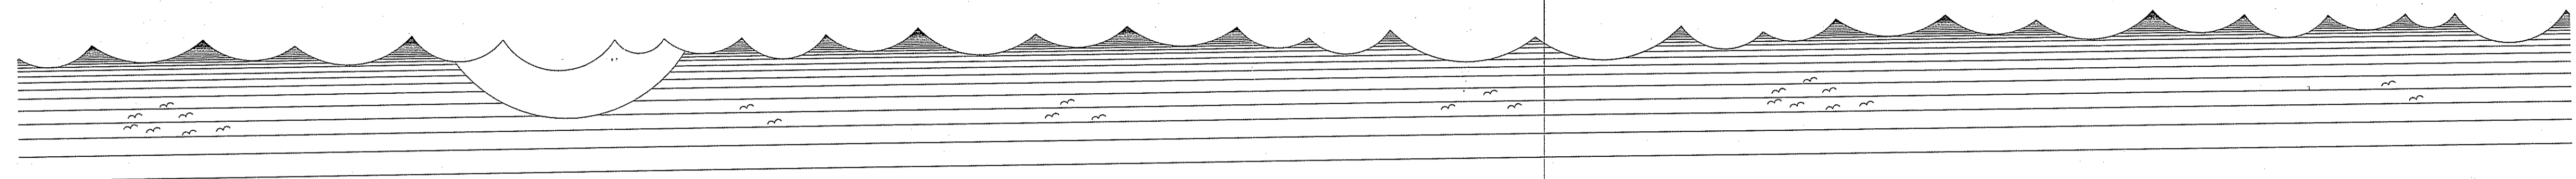


**PROPOSED FRONT ELEVATION**

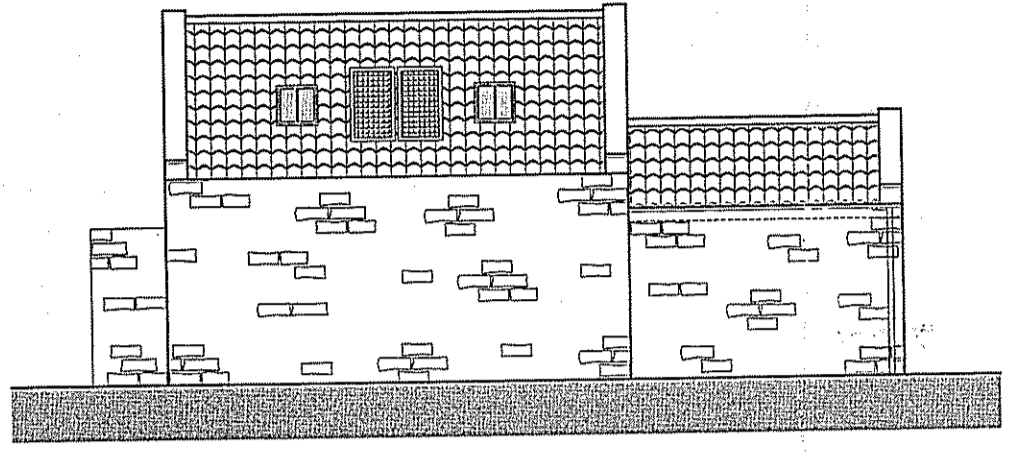


**PROPOSED REAR ELEVATION**

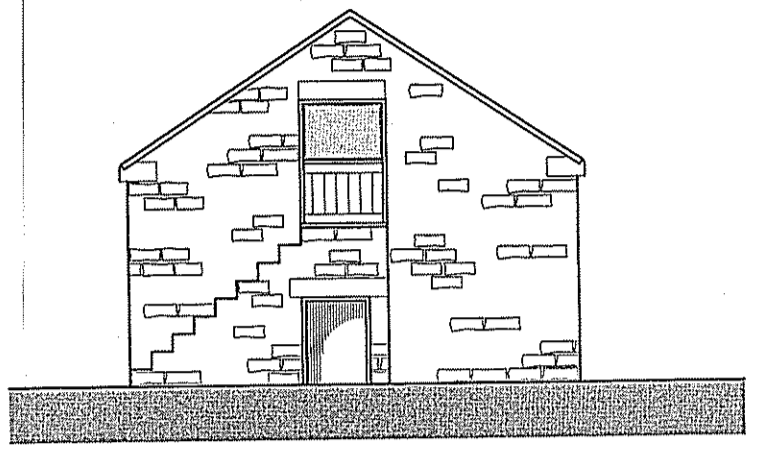

**PROPOSED SIDE ELEVATION**

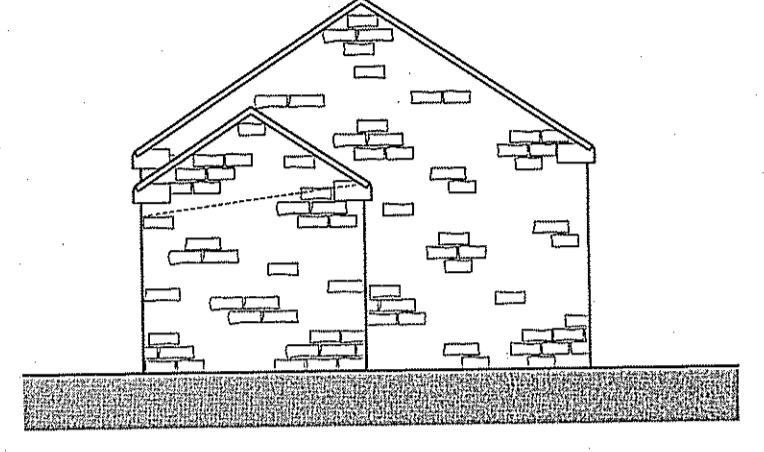

**PROPOSED SIDE ELEVATION**

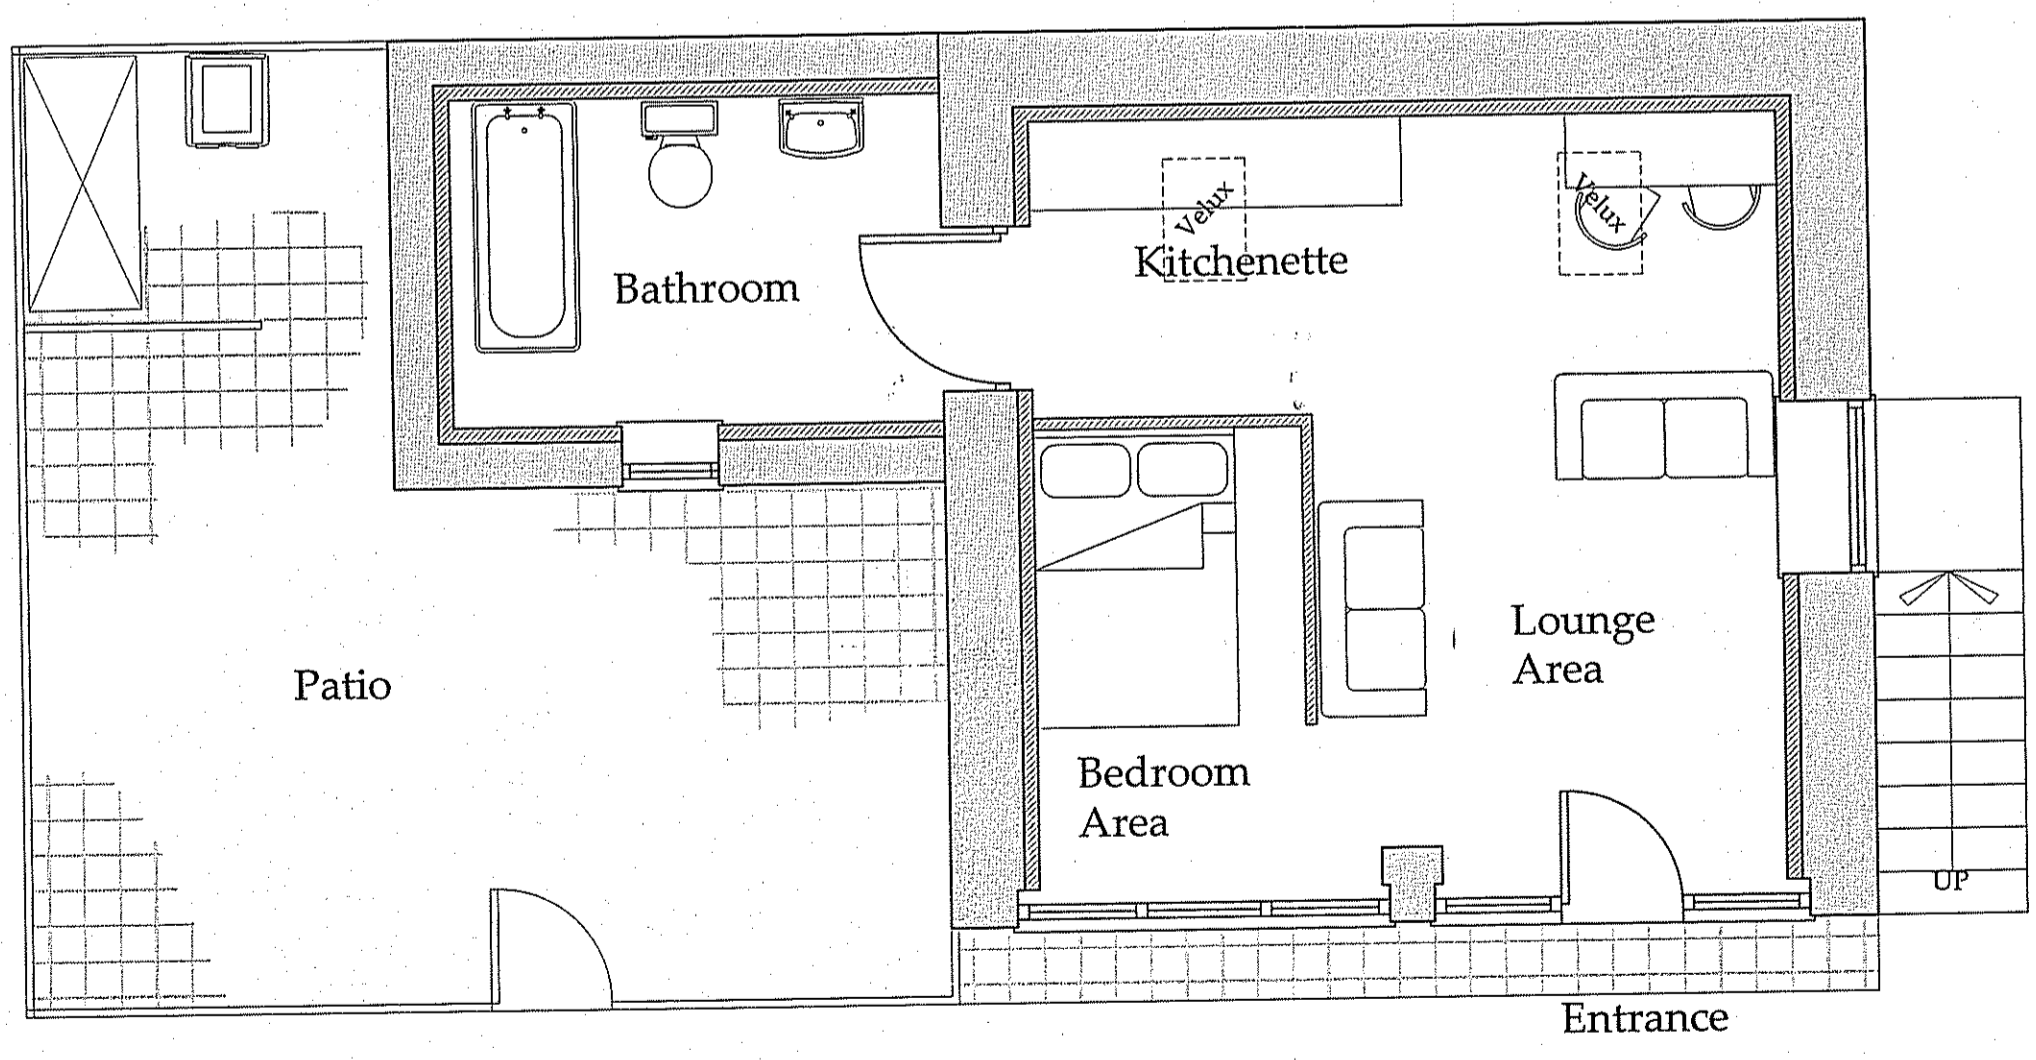

**EXISTING GROUND FLOOR PLAN**

REV	DATE	BY	AMENDMENT
C	06.04.11	CE	ALTERED TO SUIT CLIENTS
B	31.03.11	CE	WINDOW REDUCED
A	19.03.11	CE	Issued for approval

**bhd partnership**  
 Architecture + Engineering  
 Airy Hill Manor, Waterstead Lane,  
 Whitby, N. Yorks. YO21 1QB.  
 P: +441947 604871 F: +441947 600010  
 E: general@bhdpartnership.com

CLIENT: Mr T & Mrs S Cole

PROJECT: Barn Conversion at High Barns, Laithes, Whitby

DRAWING: Proposed Elevations and Plan Former Garage

DRAWING STATUS:	
DRAWN: C Eynon	CHECKED:
SCALE @ SIZE: 1:100&1:50 @ A1	DATE: 19.03.11
DRAWING No: D9940-05	REV: C