


NYMNPA  
-2 SEP 2011

PROPOSED ELEVATIONS


General Purpose Agricultural Building.




Front Elevation

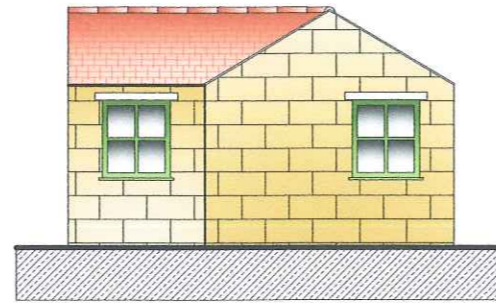

Side Elevation

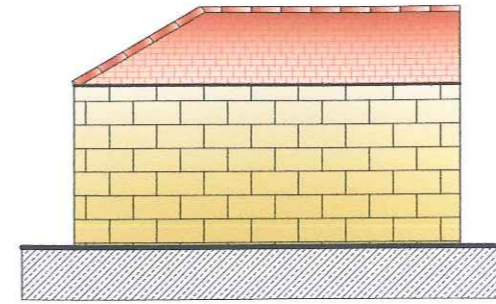


Side Elevation

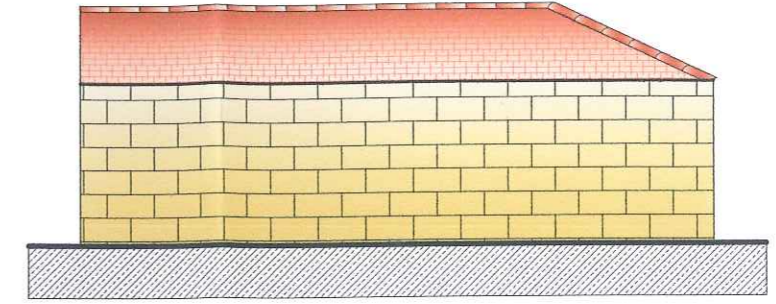

Rear Elevation

Notes:-

All Windows and Doors are sited in a configuration in order to be seen from the applicants kitchen window. This has been done in order to improve security. Windows and Doors can pose a weakness to security and therefore Mortice Locks and Window Locks will be established as will Security Lighting.

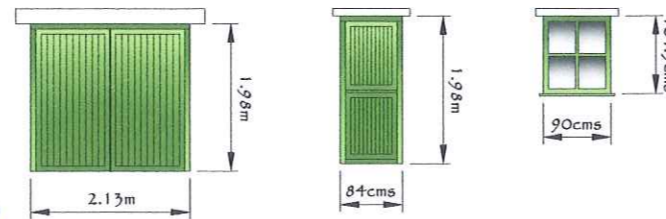

Notes:-


The Drawings now submitted within this Application are now in compliance with and meet the requirements of the Town & Country Planning Act 1990.

All Elevations and Dimensions shown will be adhered to.


The Walls to the Proposed Agricultural Outbuilding will be of single structure with No Cavity or Inner Wall. This building is required for Storage and Livestock Housing Only as per Floor Plan Design. All Materials within the structure, especially the Walls and the Roof, will be of reclaimed Stone and Pantiles where possible. Reason:- To Blend into and to match the construction materials of existing Residential Properties (as well as the applicants own home) within the local area. The Windows will be constructed from Wood, single glazed and painted Green to reduce impact. The Doors to the Livestock housing will be Stable type doors also painted Green. The Storage Doors will also be constructed from wood and painted Green.

The Roof Angle will be pitched at 25 degrees from the Eaves to the Ridge.

The Dimensions to the Proposal are as follows:-  
Overall Length= 8.53metres  
Overall Width= 5.18metres  
Height to Eaves= 2.18metres  
Overall Roof Height to Ridge= 3.22metres

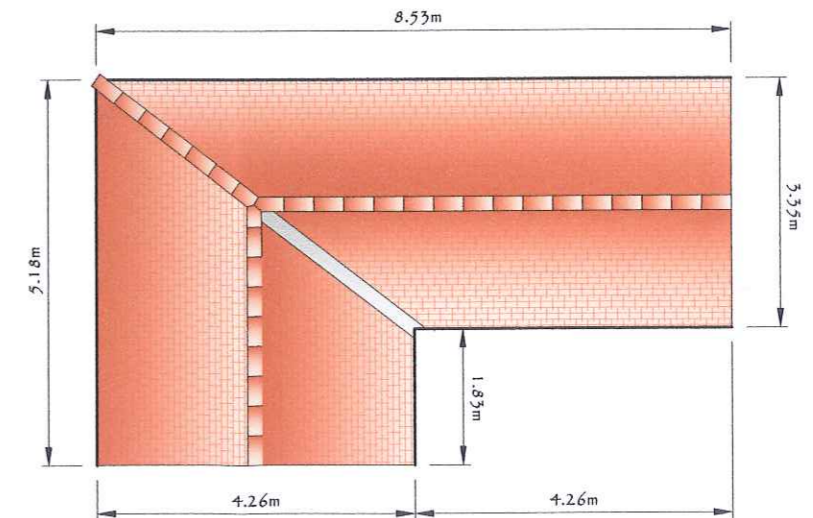



Plan Elevation

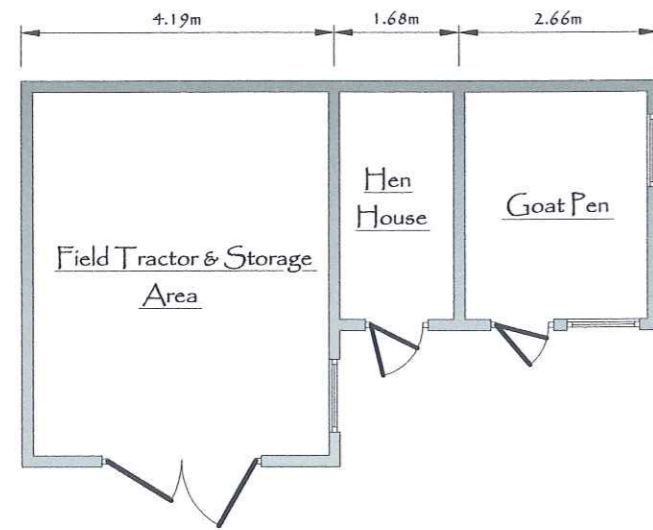

Floor Plan


Scale:- 1:100= 1 cm= 1 metre	
Drawing No:- RJCN 001	
Date.08/11	Drawn by. SBR

# DRAWING OF PROPOSED GOAT AND CHICKEN HOUSE AND FIELD TRACTOR AND STORE HOUSE

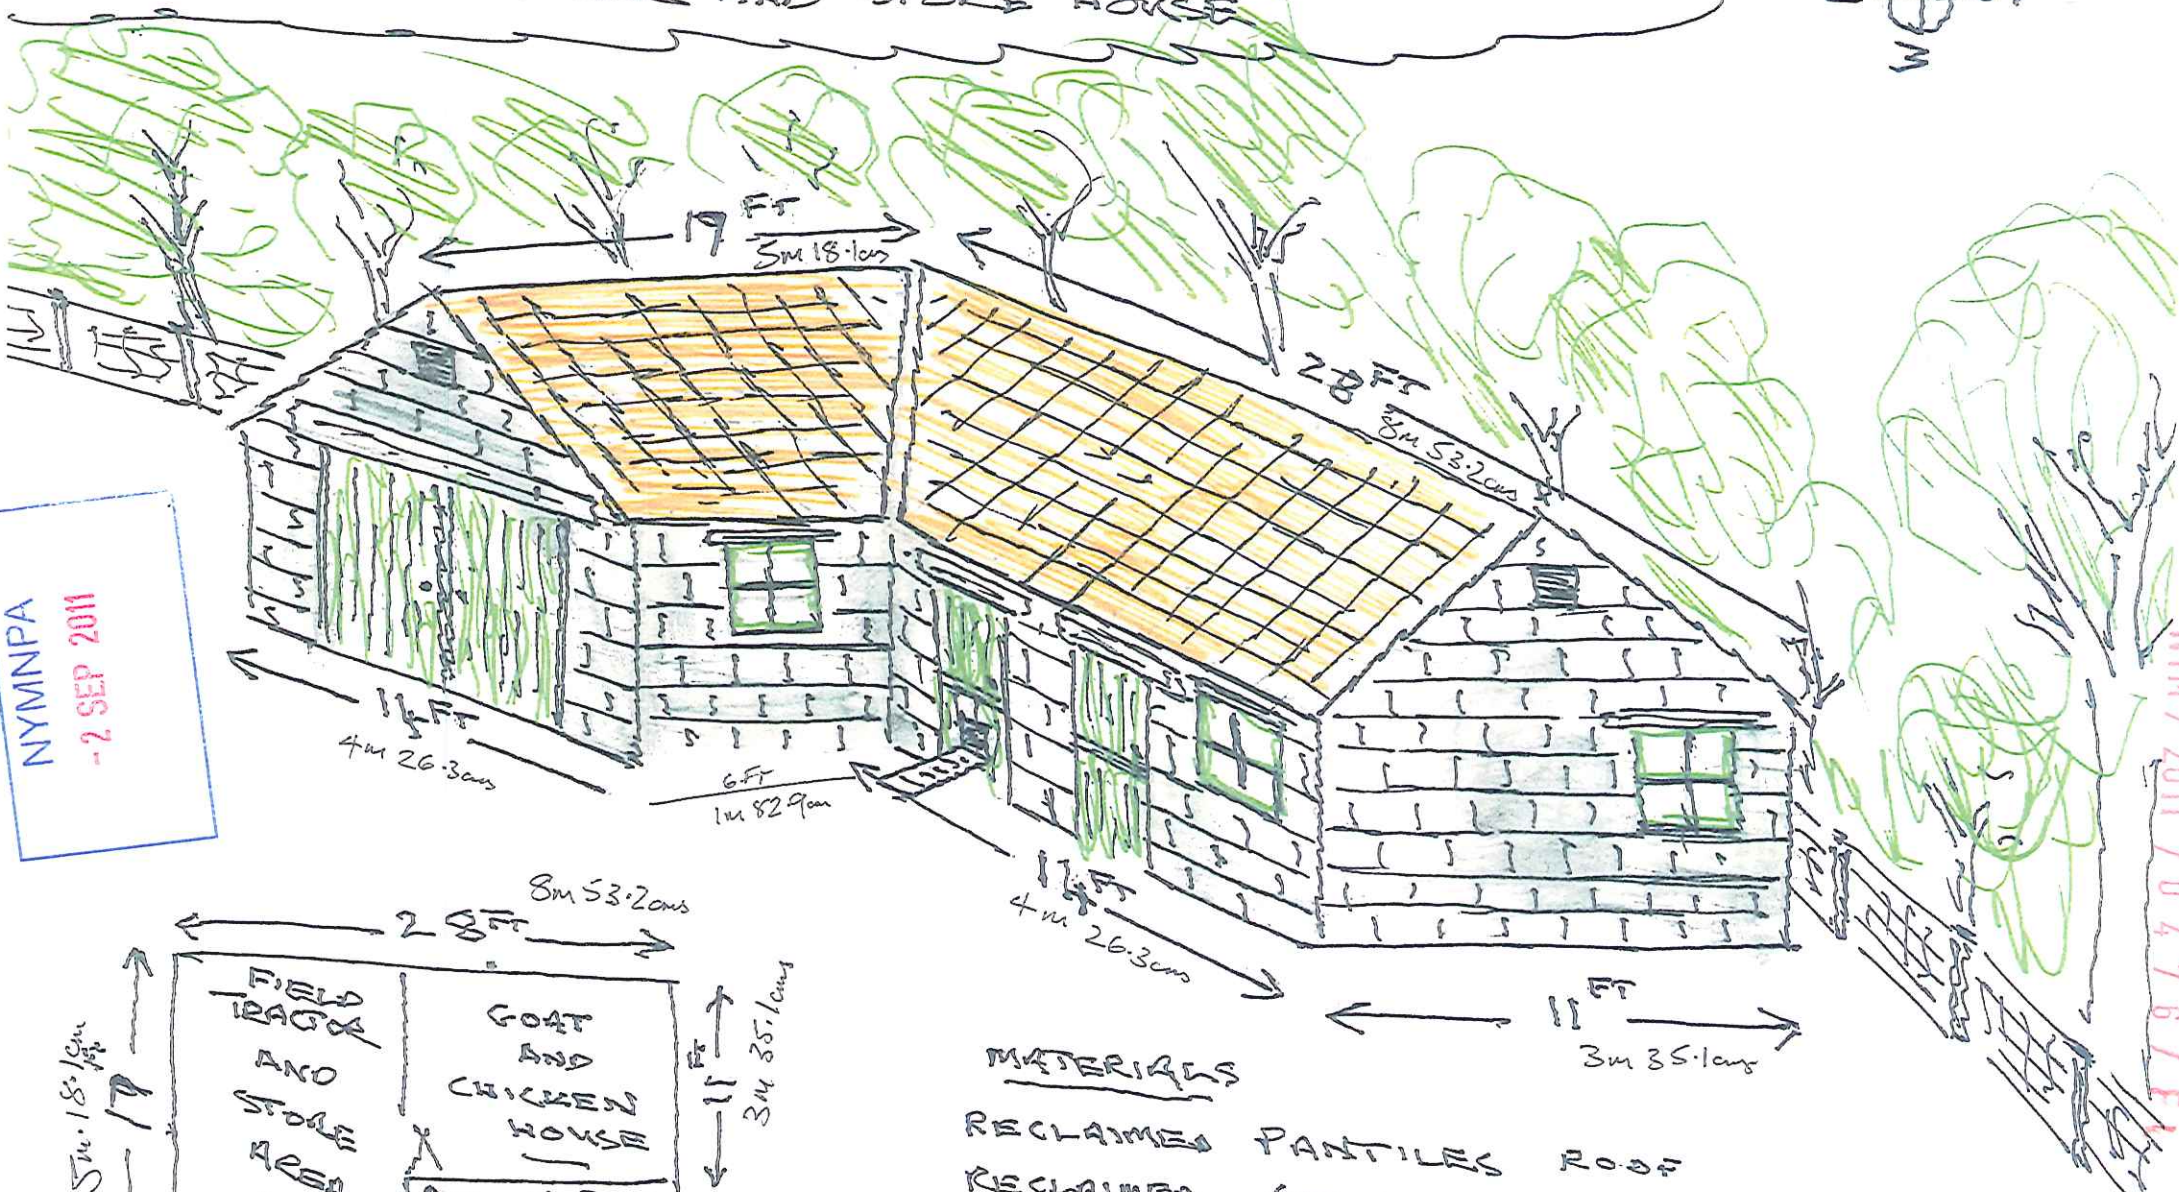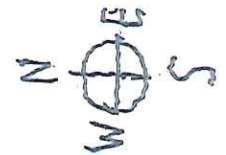

NYMNP  
- 2 SEP 2011

NYM / 2011 / 104761E

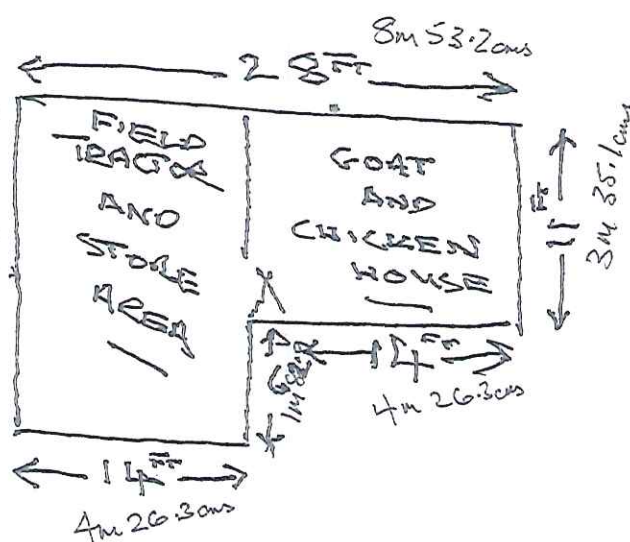

- MATERIALS
- RECLAIMED PANTILES ROOF
  - RECLAIMED STONE
  - WOOD DOORS AND WINDOWS PAINTED GREEN