


AS EXISTING  
FIRST FLOOR  
SCALE 1:50

NYM / 2011 / 0503 / F1

NYMNP  
-2 NOV 2011

FUTURE  
PHASE

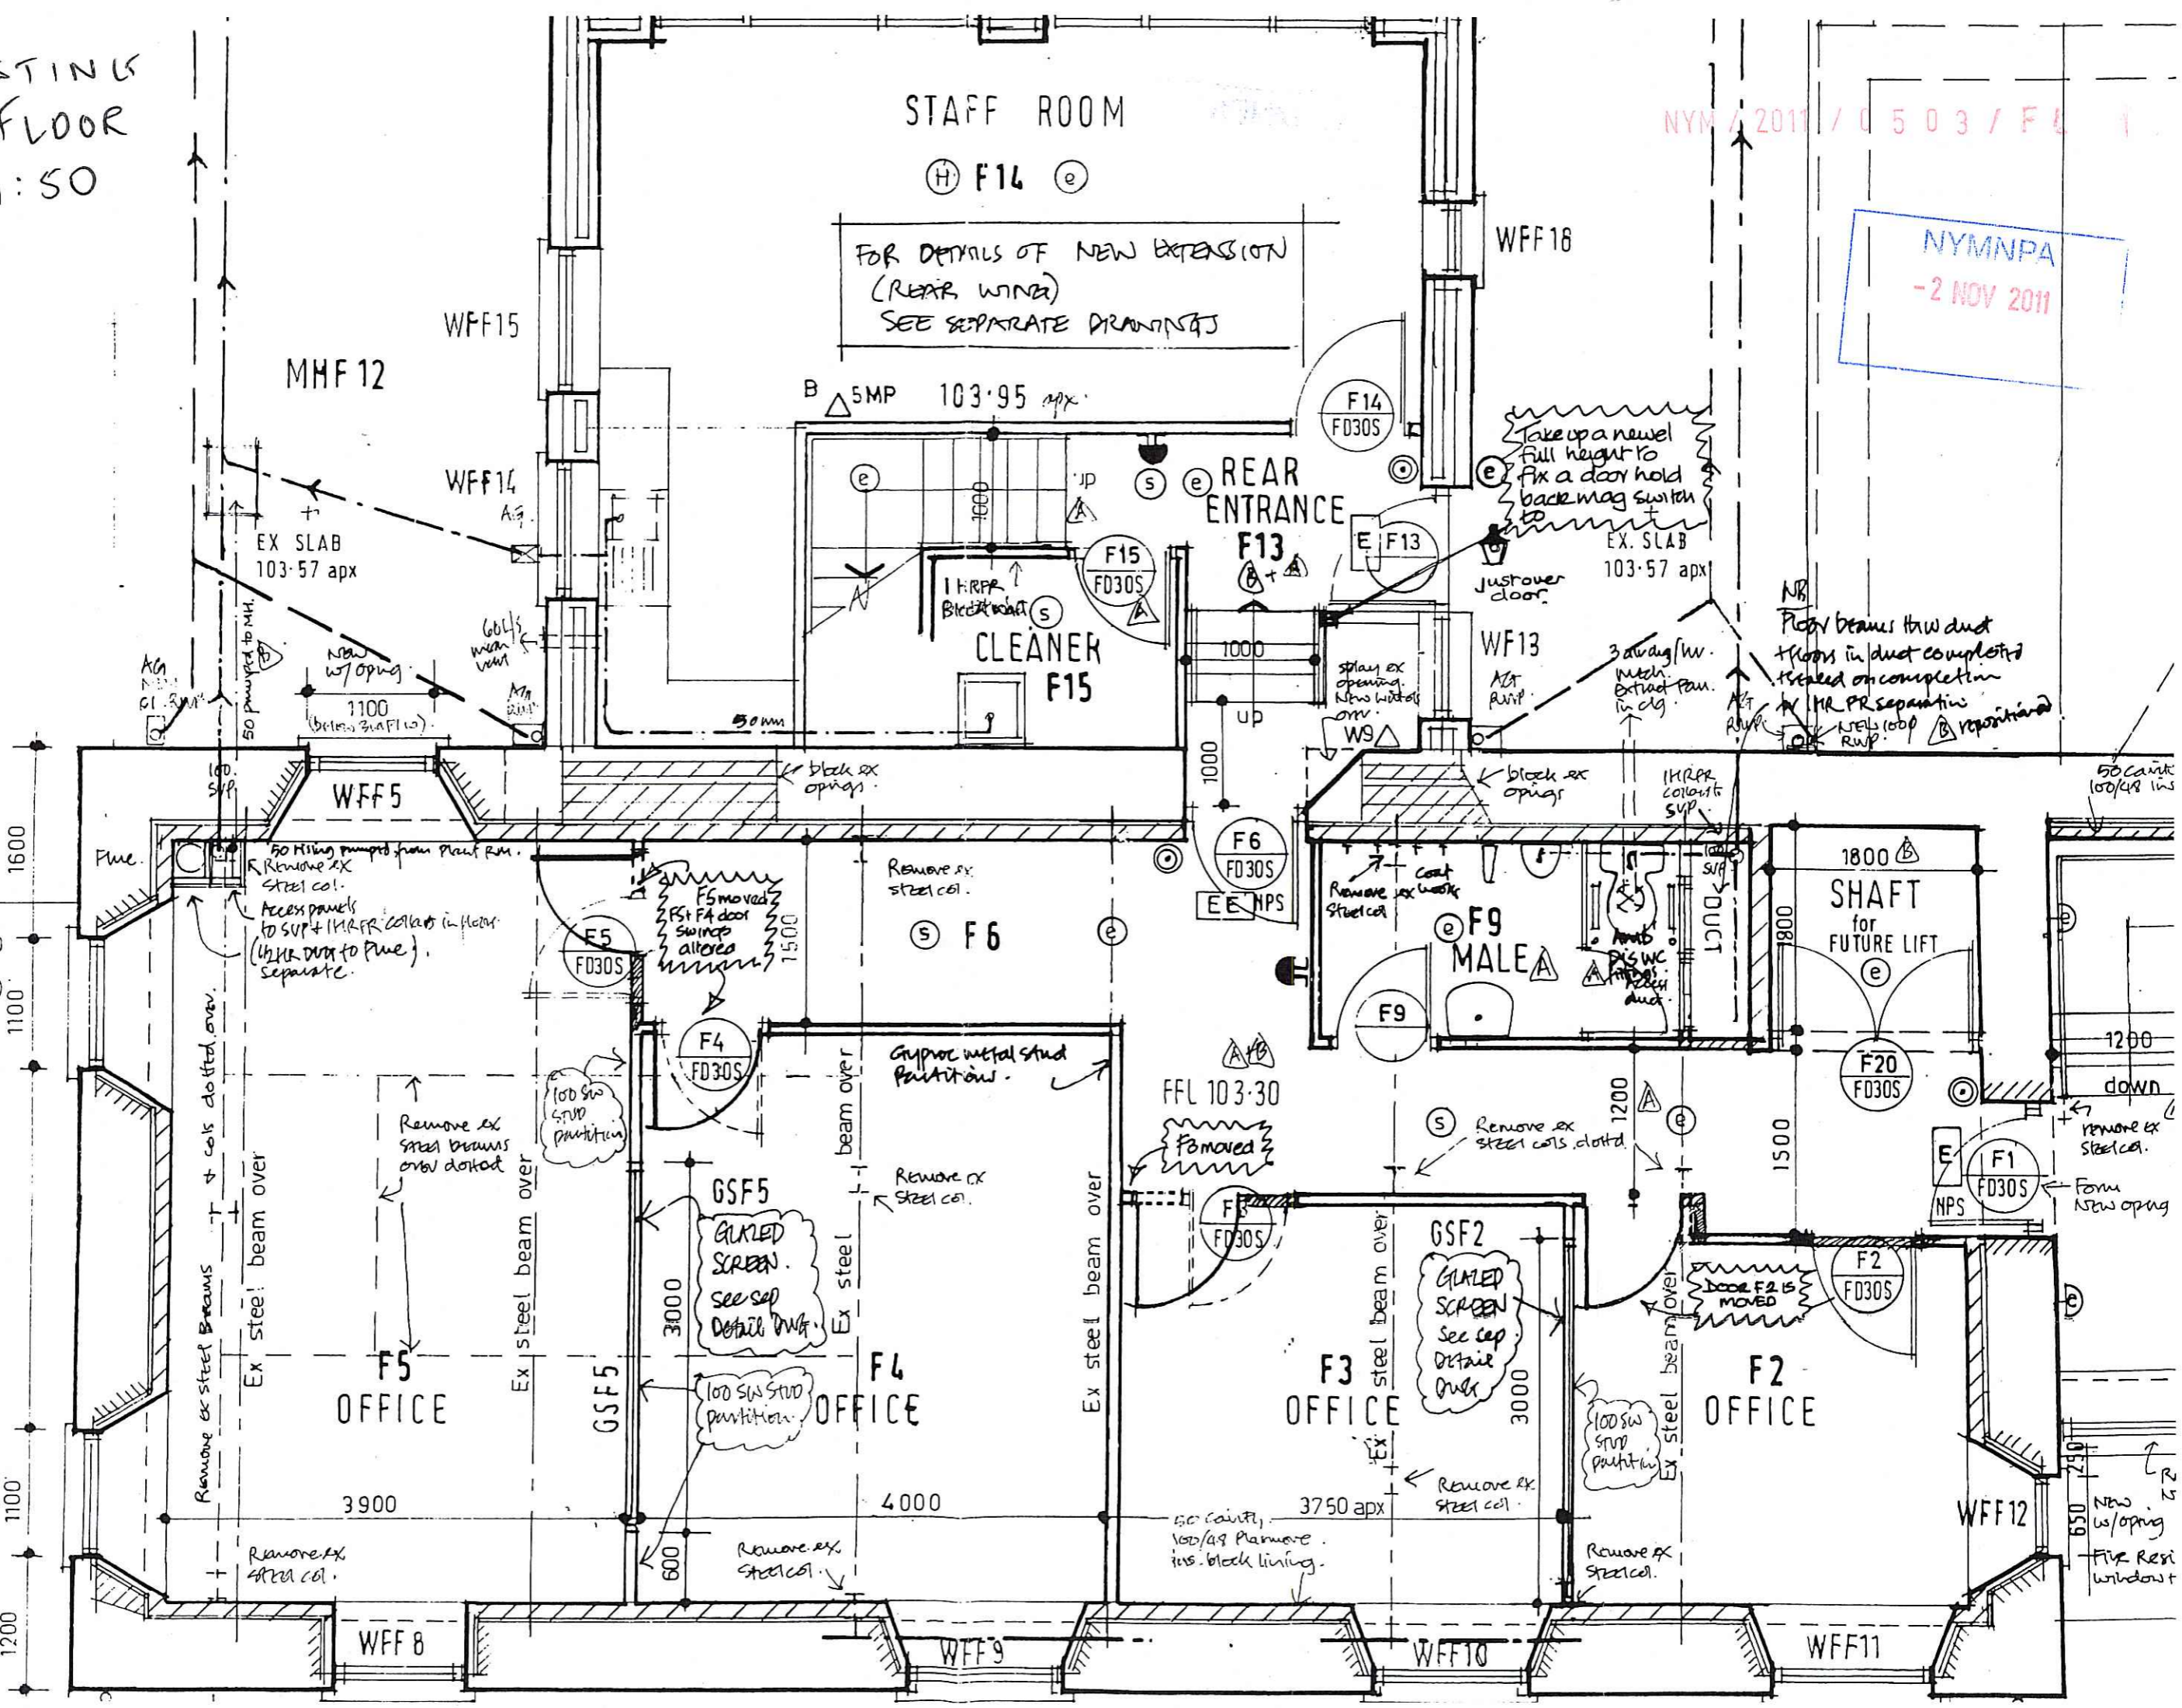

1600  
1100  
1100  
1100  
1200

3900

4000

3750 apx

WFF 11


New w/ opening  
Fix Rest window



AS EXISTING  
SECOND FLOOR  
SCALE 1:50

NYM / 2011 / 0503 / FL 1


-2 NOV 2011

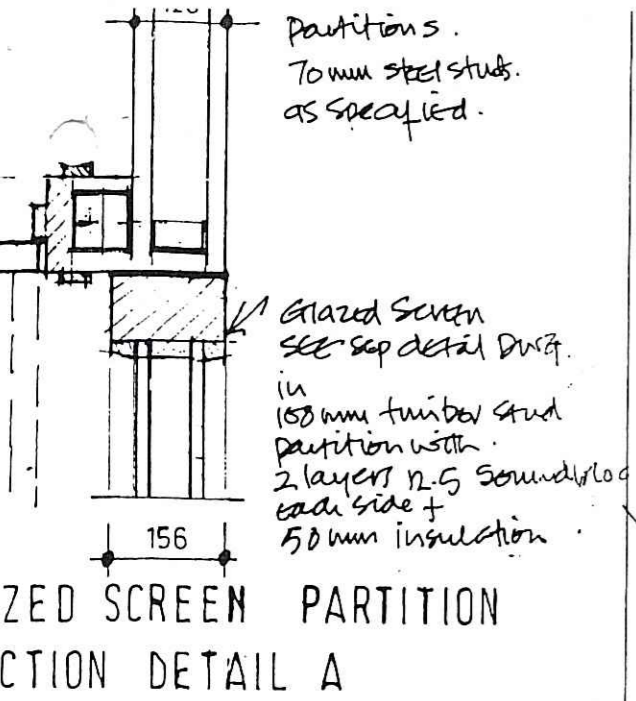

S10 LIGHT OFFICE USE  
106.73 apx.

FOR DETAILS OF NEW RAMP EXTENSION (REAR WING) SEE SEPARATE DWGS.

GLAZED SCREEN PARTITION SECTION DETAIL A

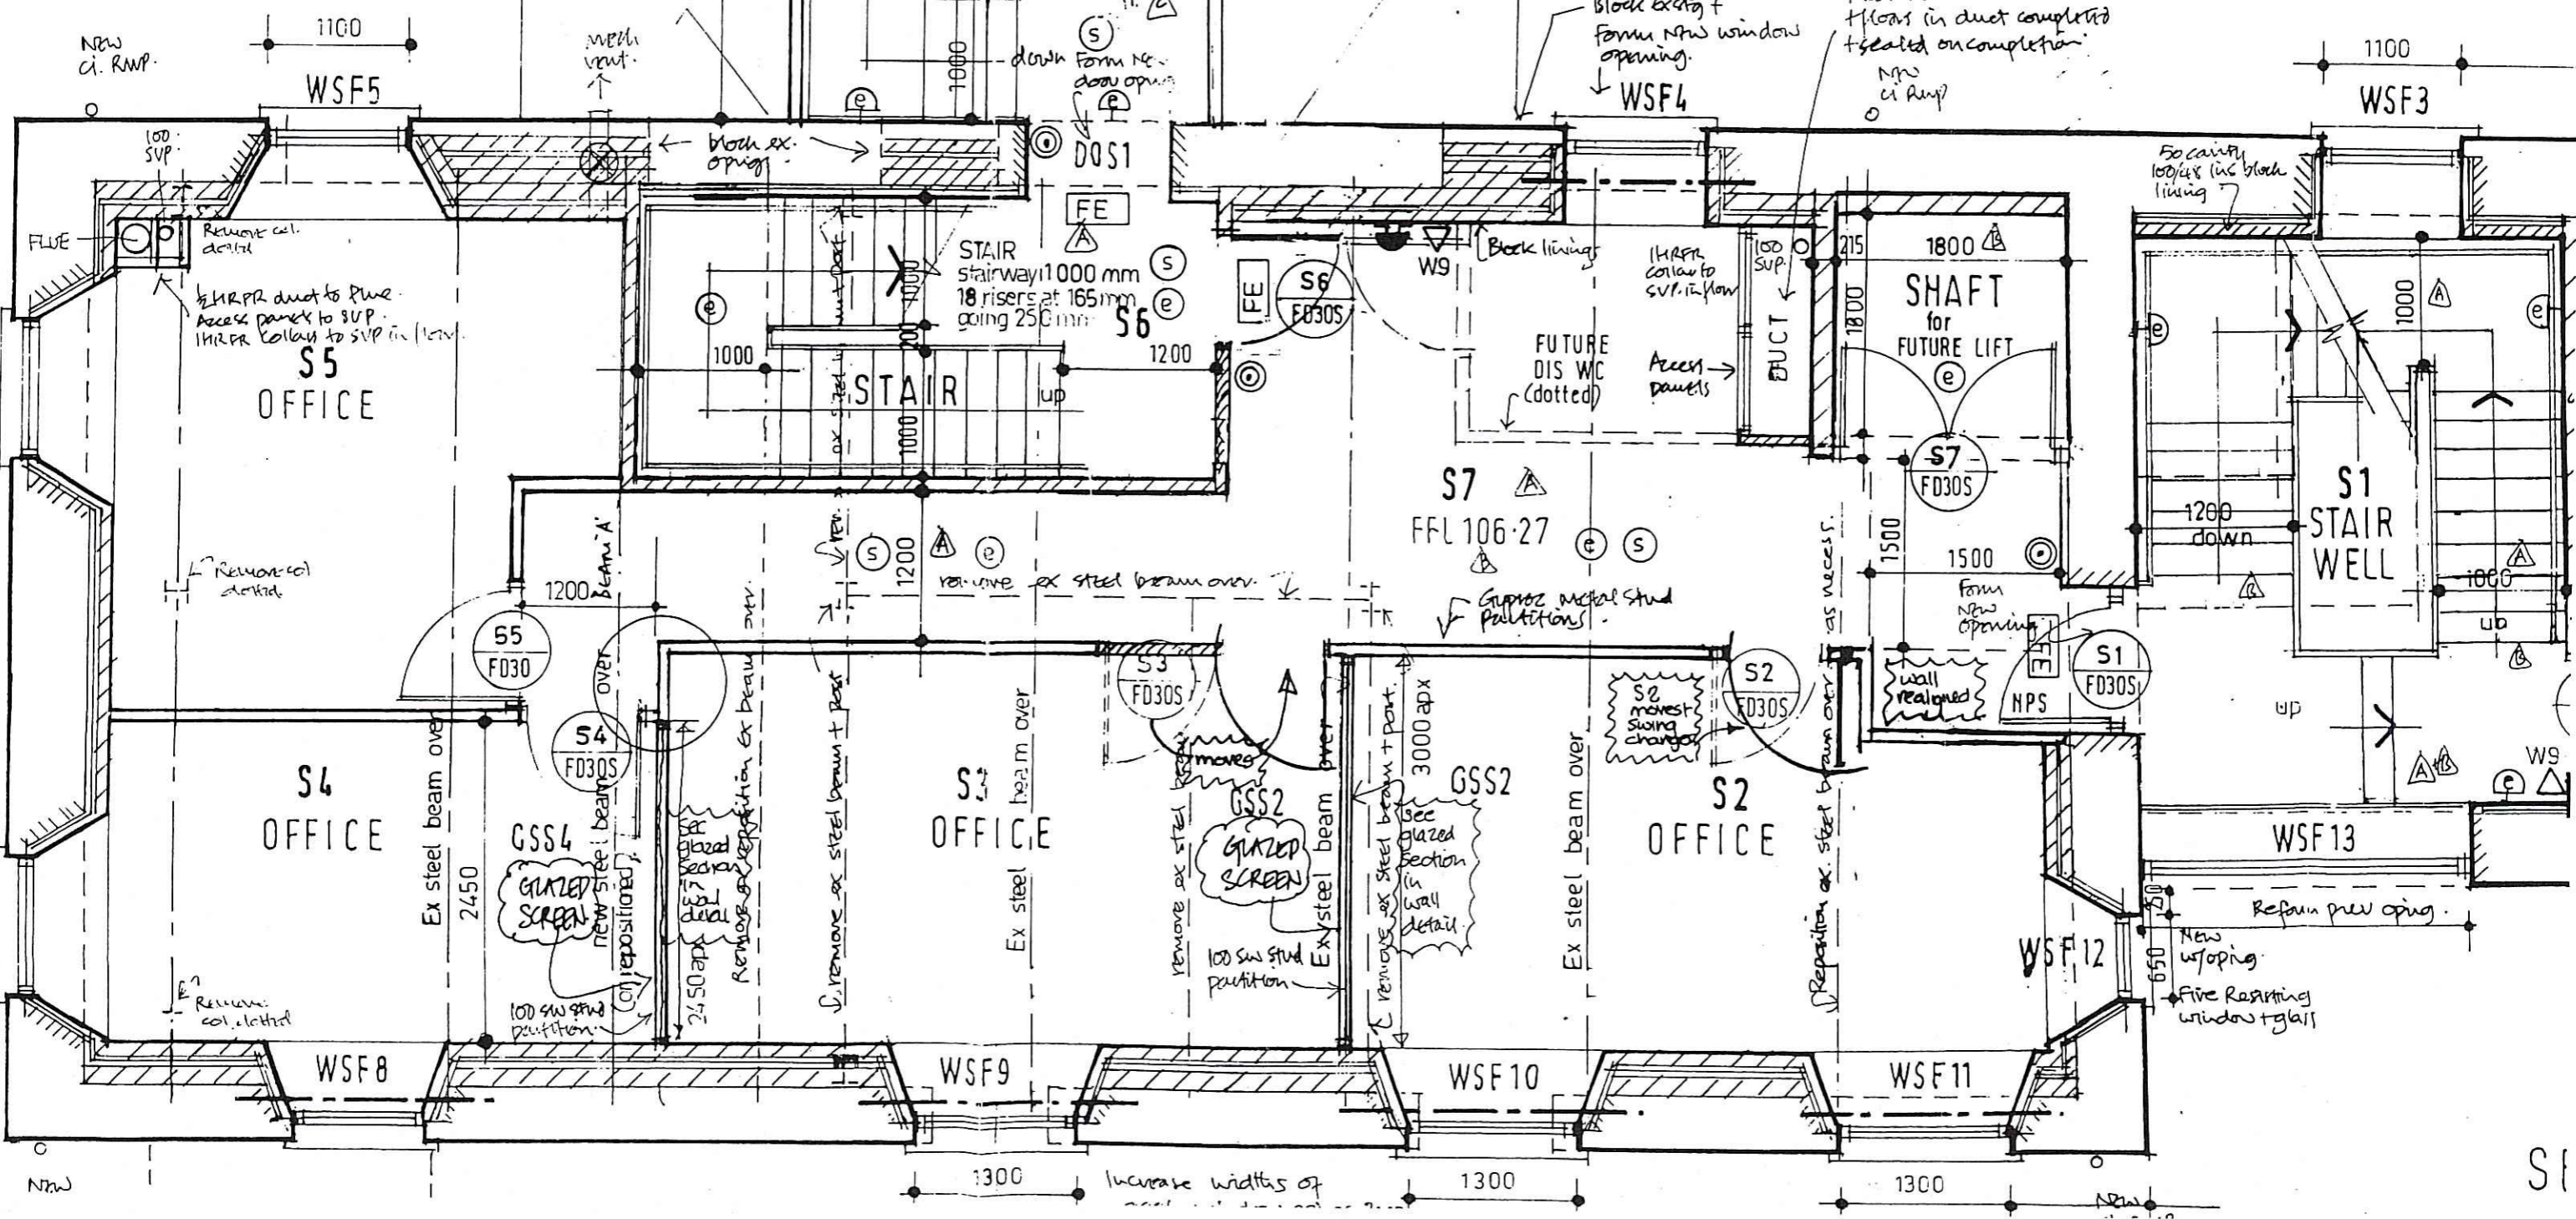



30x175mm

may be used as picture hanging rail

SD sketch detail

Bulkhead formed over stair 1200 mm above 3RD FL. in metal stud partition as office partitions. Metal joints with Weyroc or MDF top. 2x125 layers Fielene board to give FR ER construction & separation to stair.

NYM / 2011 / 0503 / FL T  
-2 NOV 2011  
ALL NORTH FACING (PERR) WINDOWS TO HAVE INTERNAL SWISH BLINDS.


Chau ceiling

NB. Floor beams thru duct & floors in duct completed & sealed on completion.

Separate FR ER duct to floor

Form new window opening WTF9

Form new window opening WTF10

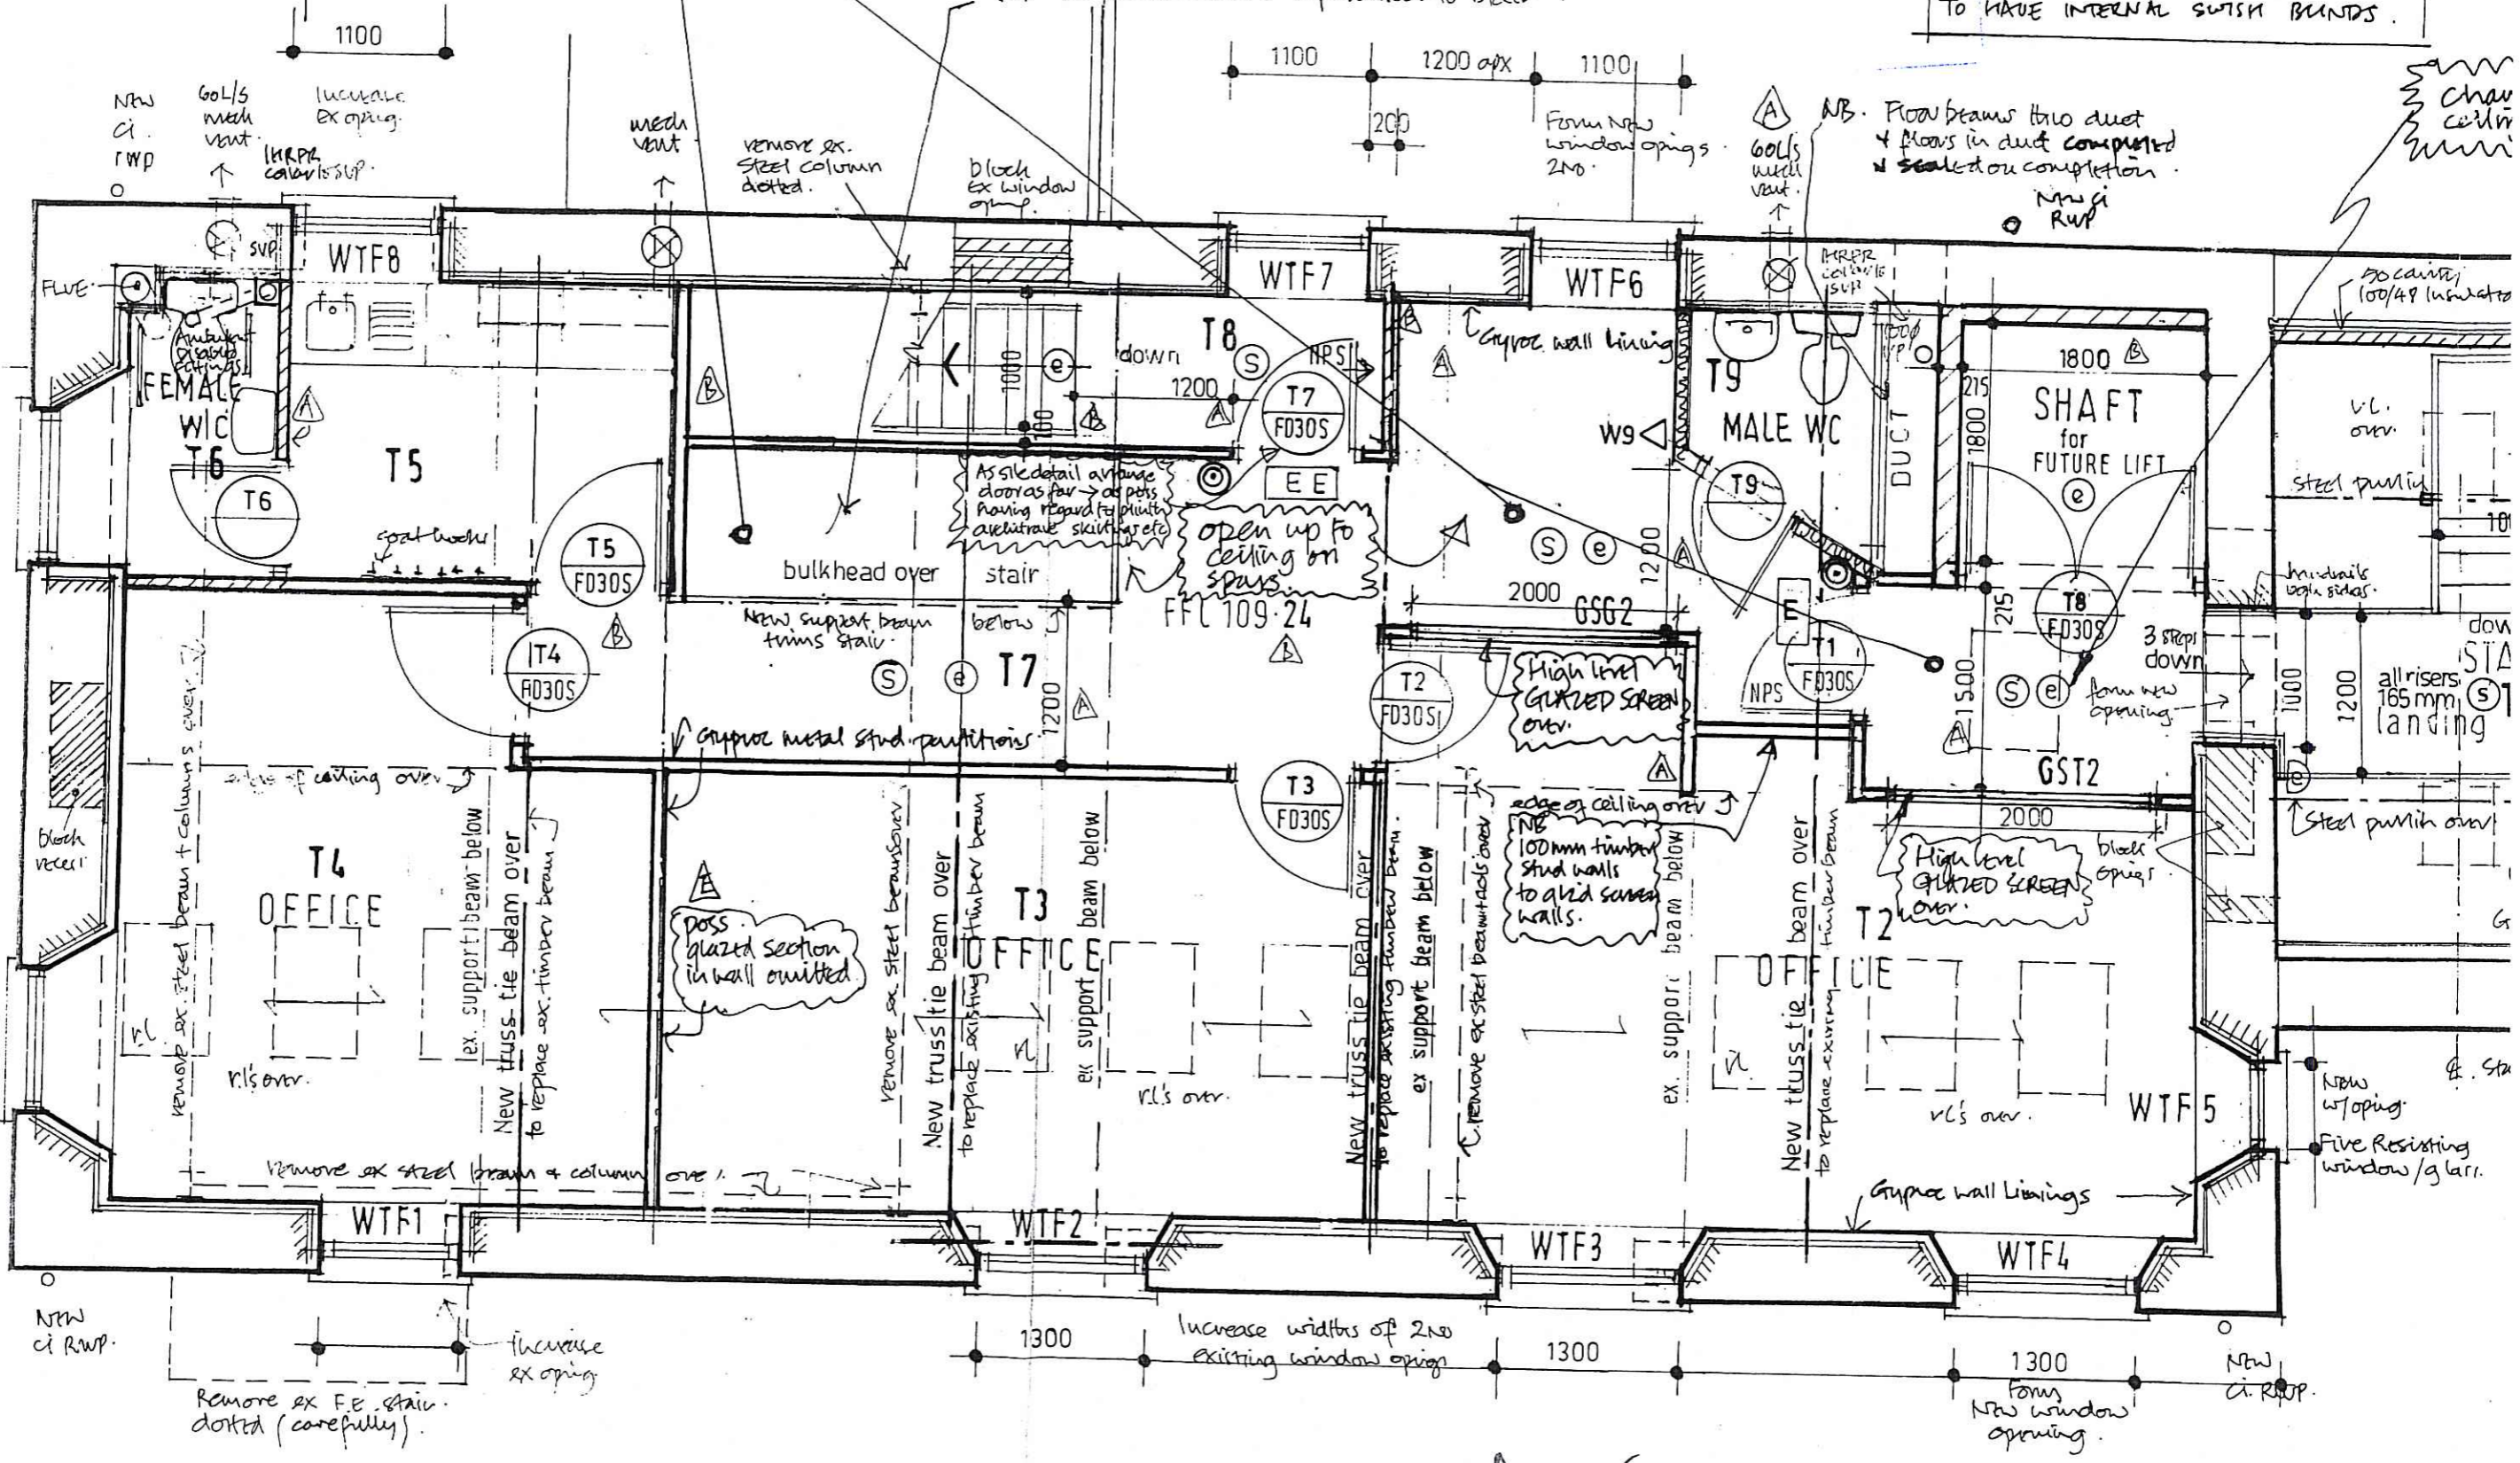



AS EXISTING  
THIRD FLOOR  
SCALE 1:50



As Existing  
Roof Void  
SCALE 1:50

NYM/NPA  
-2 NOV 2011

NYM / 2011 / 0503 / FL 1

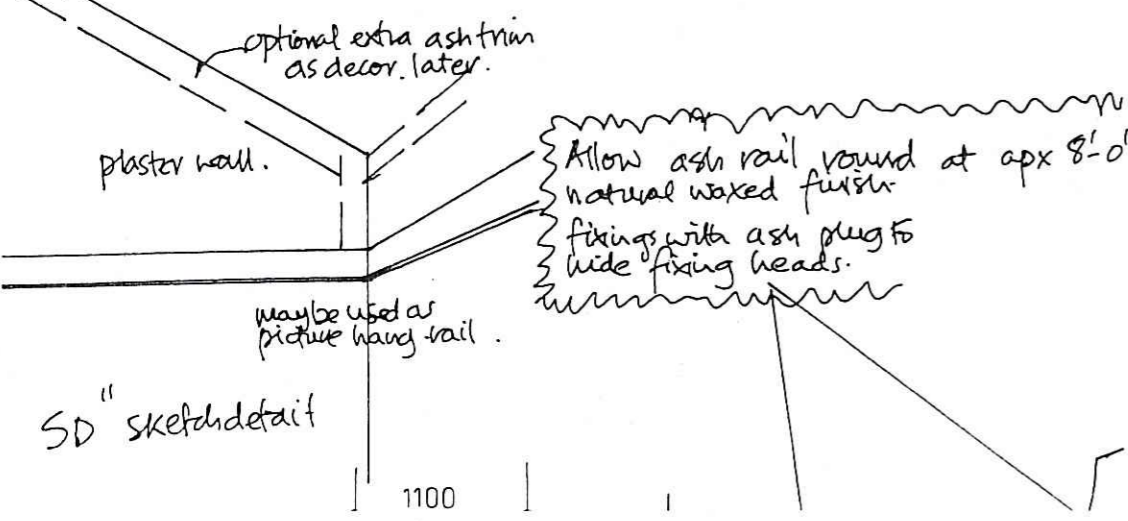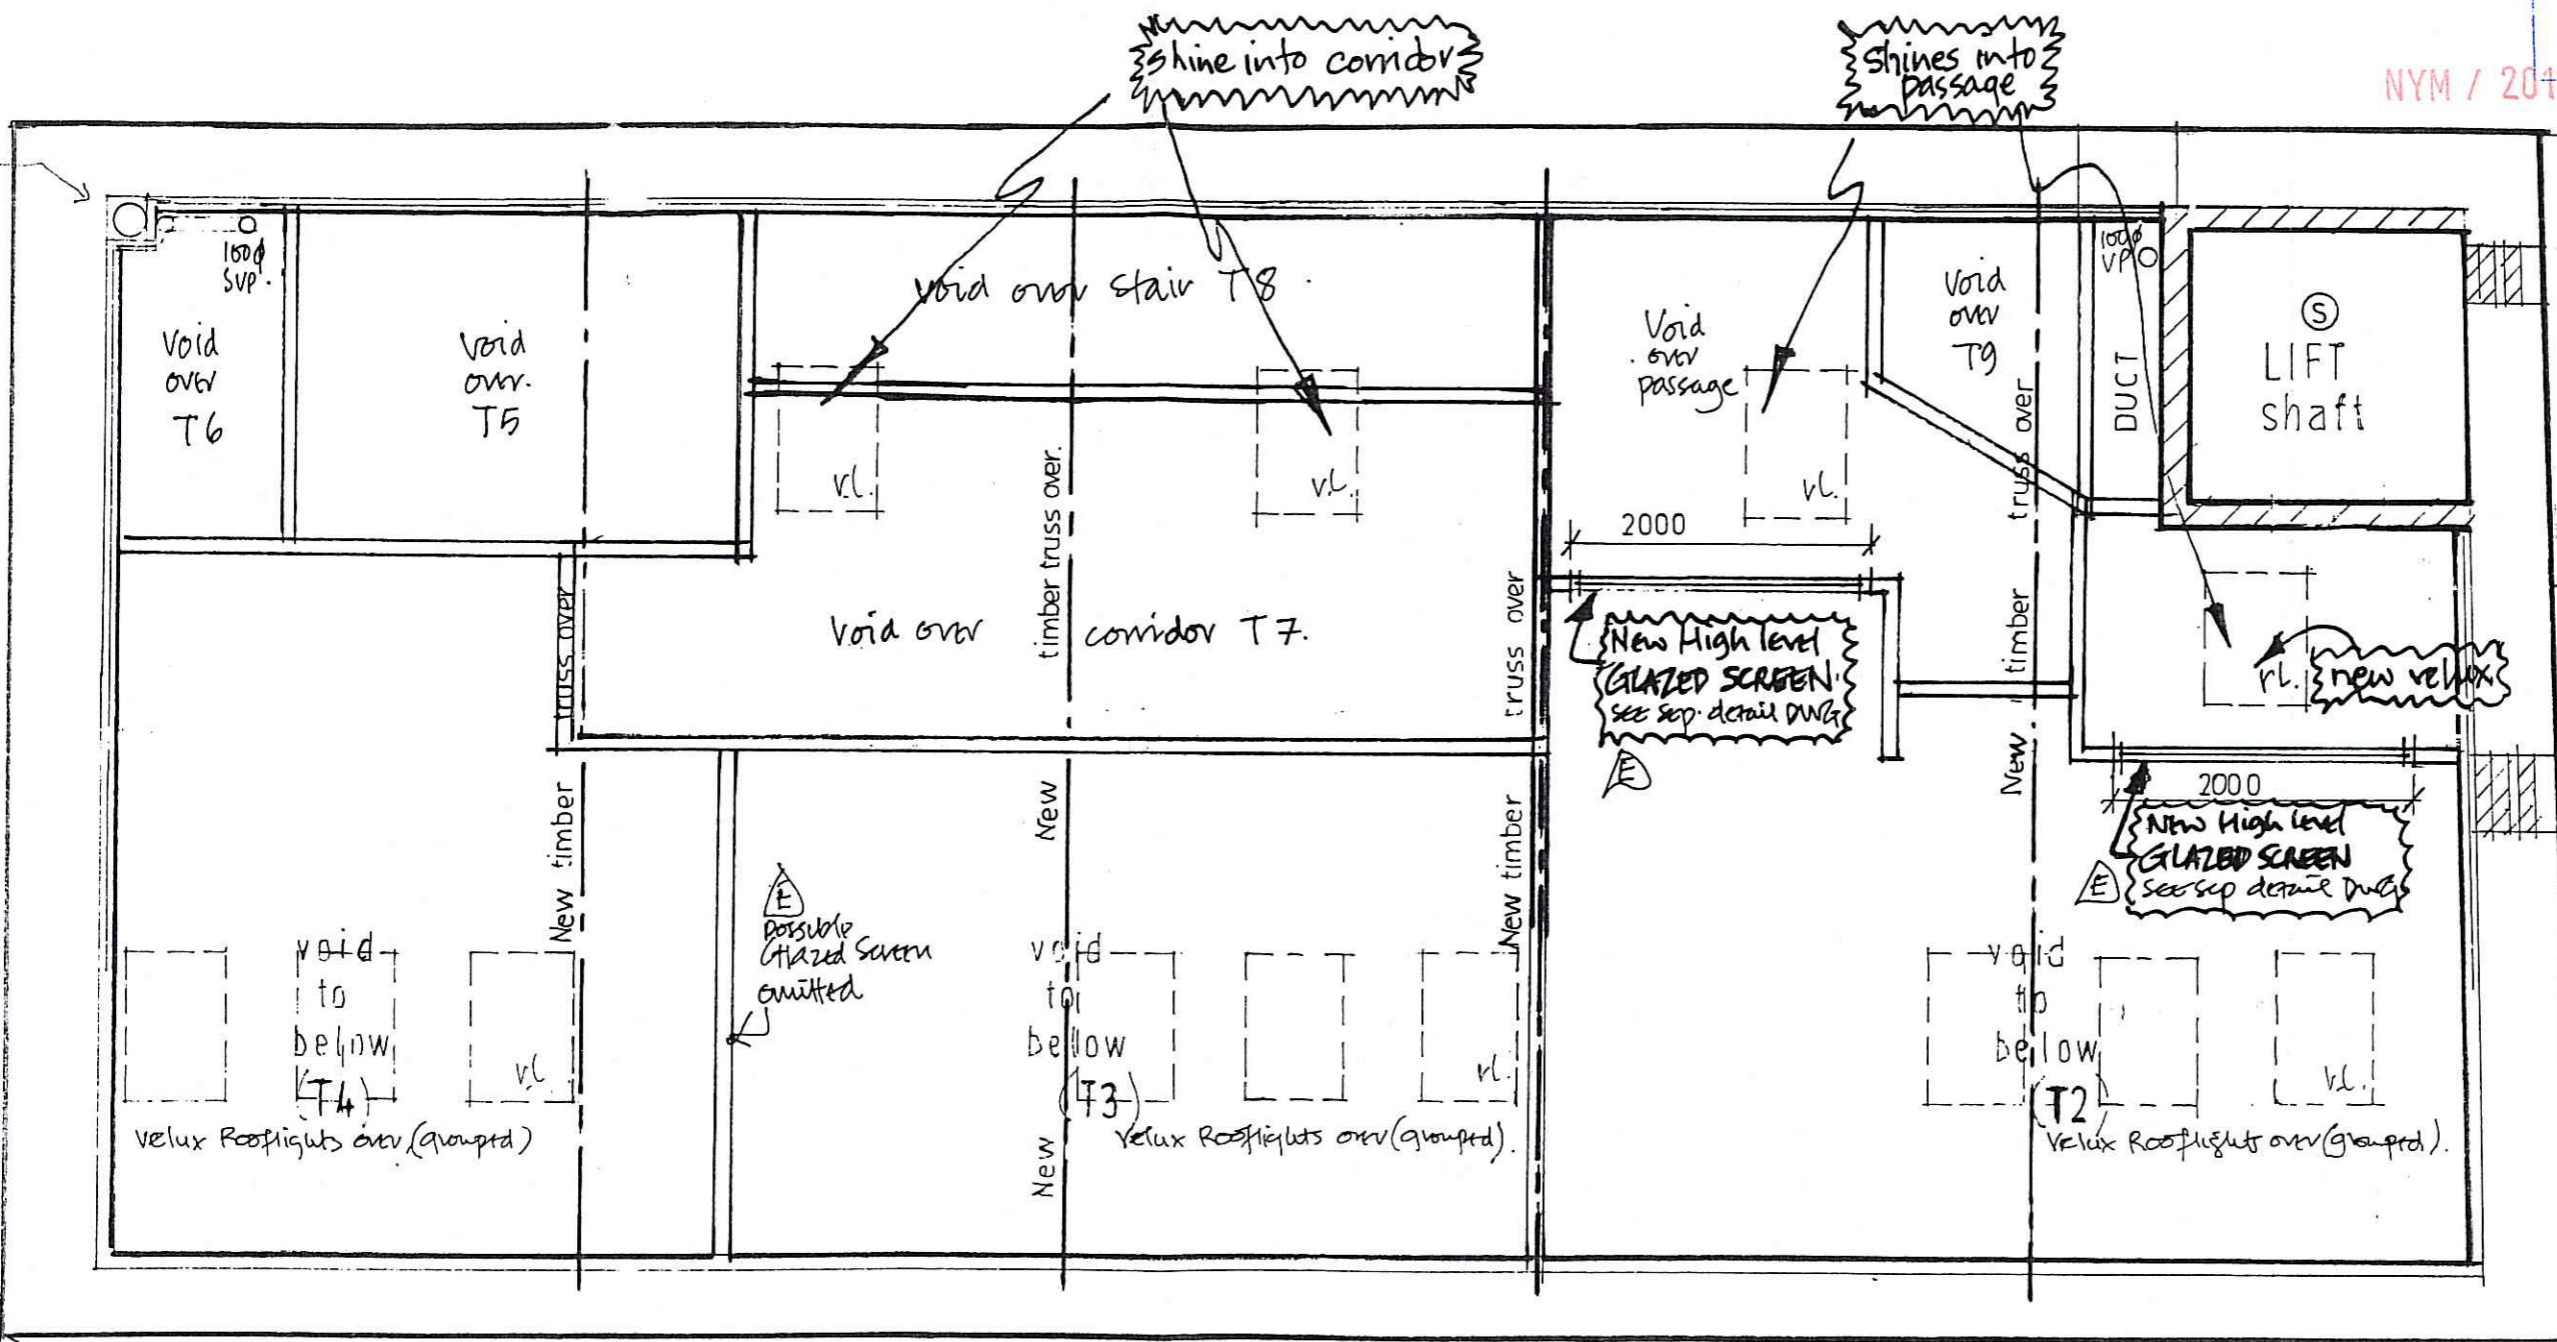

**AB**  
Bulkhead formed over stair 1200 mm above 3rd FL in metal stud partition as office partition.  
\* Metal joint with Kevlar or MDF top.  
2x 12.5 layers Fureline board to give HFR ER construction & separation to stair.

ALL NORTH FACING (REAR) WINDOWS TO HAVE INTERNAL SWISH BUNDS.


~~~~~




**NOTES**  
 Do not scale from this drawing. Only figured dimensions are to be taken from the drawing.  
 The contractor must verify all dimensions on site before commencing any work.  
 The contractor must report any discrepancies to the Architect before commencing work. If the drawing exceeds the quantities listed in any way, the Architect is to be informed before the work is started.  
 Work is to be carried out in accordance with the current Building Regulations 1984 is not to start until a Health and Safety Plan has been produced.  
 © Copyright  
 All rights reserved in Chapter IV of the Copyright and Related Act 1988 have been previously assigned. The copyright remains with Jonathan Forman Architects at all times unless specifically agreed otherwise.  
 Rev: | Description | By | Date | C/D | Date

NYM / 2011 / 0 5 0 3 / FL

**Jonathan Forman Chartered Architects**  
 Head Office: St Mary's Mission Room  
 64 West End, South Croydon, Surrey, East Surrey, North Yorkshire YO13 8NR  
 PROJECT: MR SIMON ROBERTS  
 VICTORY MILL  
 THORNTON-LE-DALE  
 TITLE: PROPOSED PLAN LAYOUTS  
 SCALE: 1:100  
 DWG STATUS: FEASIBILITY  
 DRAWN: TD  
 DATE: Aug 2011  
 PROJECT NO: 11108  
 DRAWING NO: F-003  
 REVISION:

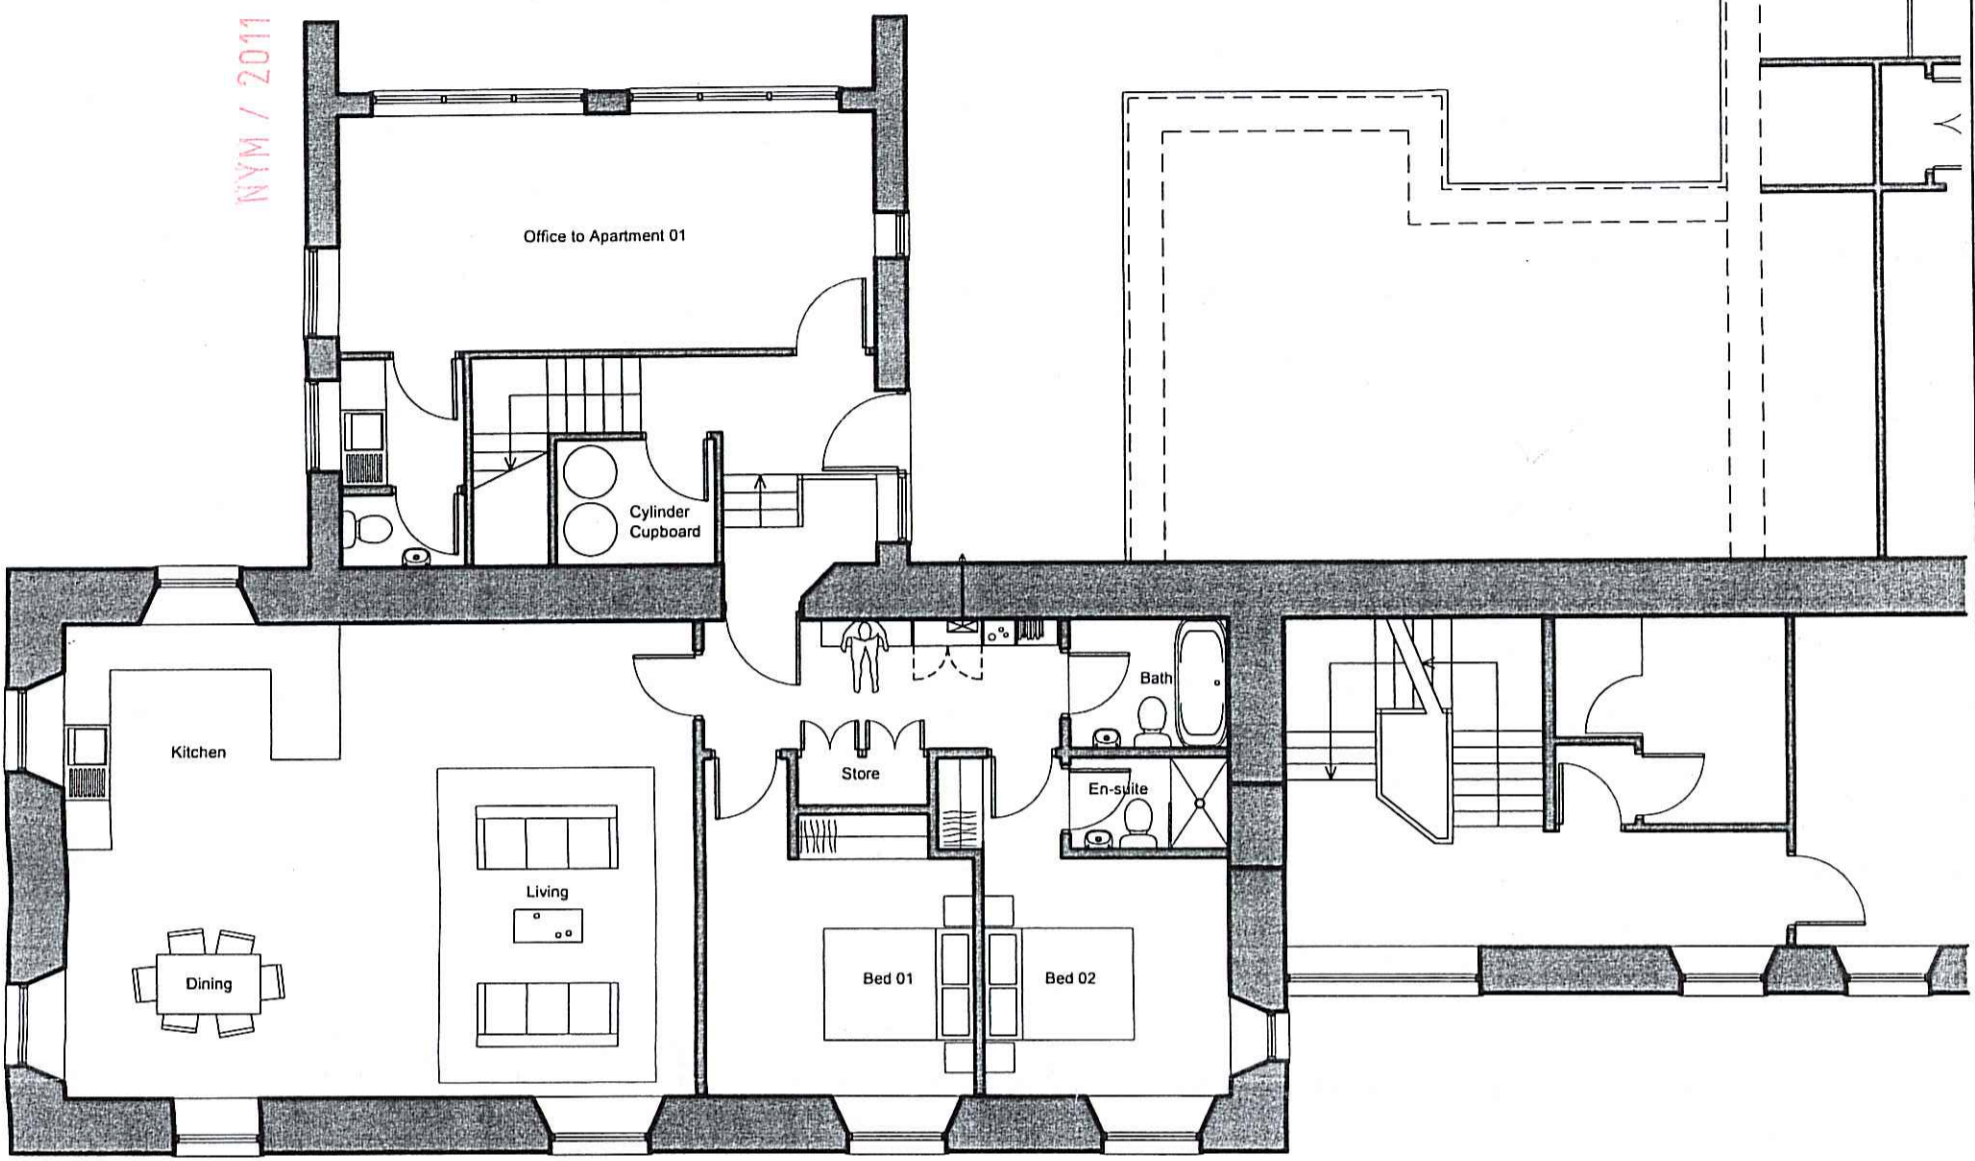

First Floor Plan - 1:100 - **Apartment 01**

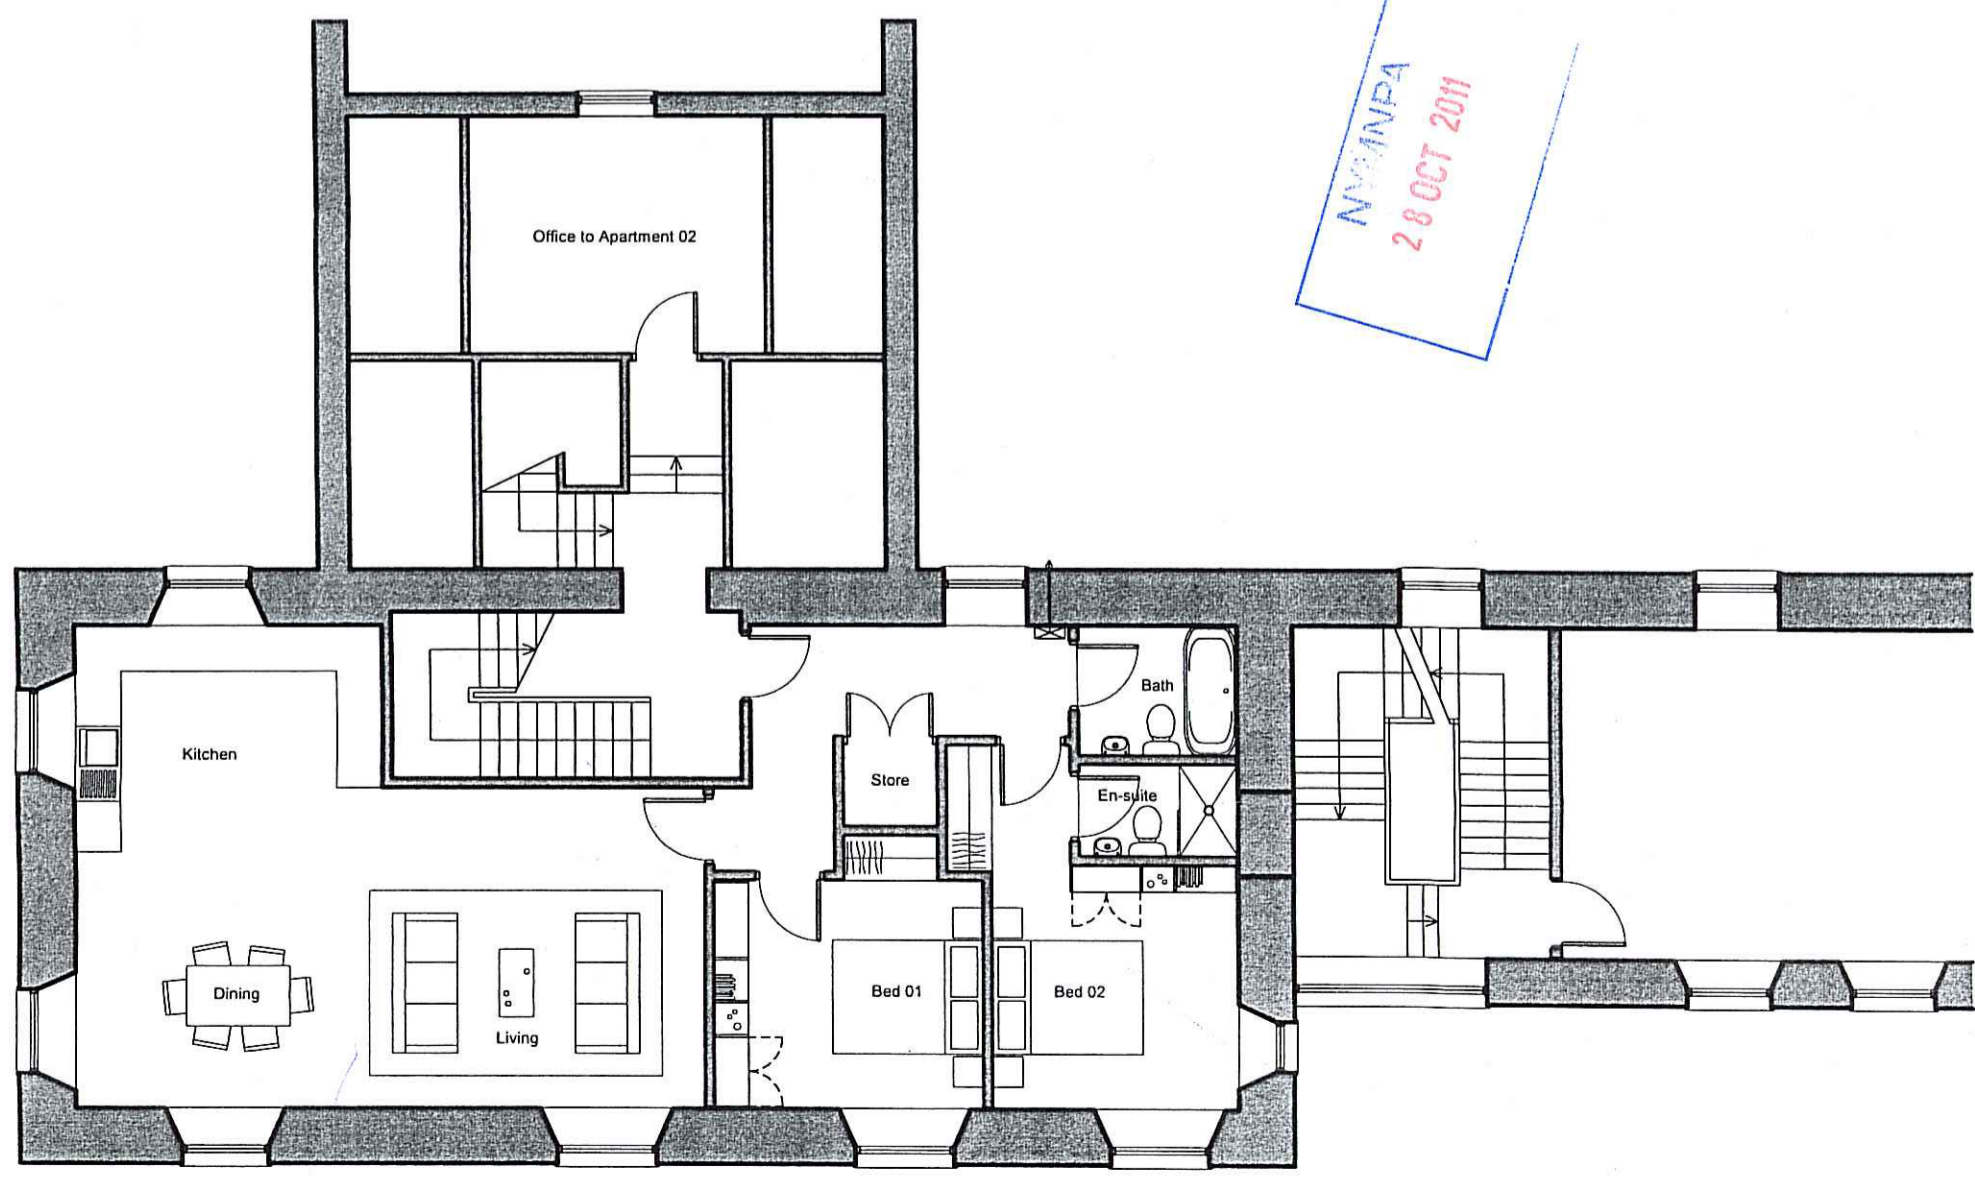

NYM/INPA  
 28 OCT 2011

Second Floor Plan - 1:100 - **Apartment 02**



**NOTES**  
 Do not scale from this drawing. Only figured dimensions are to be taken from this drawing.  
 The contractor must verify all dimensions on site before commencing any work or shop drawings.  
 The contractor must report any discrepancies to the Architect before proceeding with the work.  
 The Architect is not responsible for any errors or omissions in any way, the Architect is to be informed before the work is started.  
 Work within The Construction (Design and Management) Regulations 2015 is not to start until a Health and Safety Plan has been produced.  
 © Copyright  
 All rights reserved in Chapter IV of the Copyright and Patents Act 1988 have been generally asserted. The copyright remains with Jonathan Forman Architects at all times unless specifically agreed otherwise.  
 Rev: | Description | By | Date | End Date

NYM / 2011 / 0503 / FEL 7


**Jonathan Forman Chartered Architects**  
 Head Office:  
 54 West End, South Cave  
 Brough, East Yorkshire  
 HU15 2EY  
 YO13 9NR  
 St. Mary's Mission Room  
 Main St, Ebbwaston,  
 North Yorkshire  
 YO13 9NR

**PROJECT:**  
 MR SIMON ROBERTS  
 VICTORY MILL  
 THORNTON-LE-DALE


**SCALE:** 1:100  
**DWG STATUS:** FEASIBILITY  
**DATE:** Aug 2011

**PROJECT NO:** 11108  
**DRAWING NO:** F-006  
**REVISION:**

**TITLE:** PROPOSED PLAN LAYOUTS

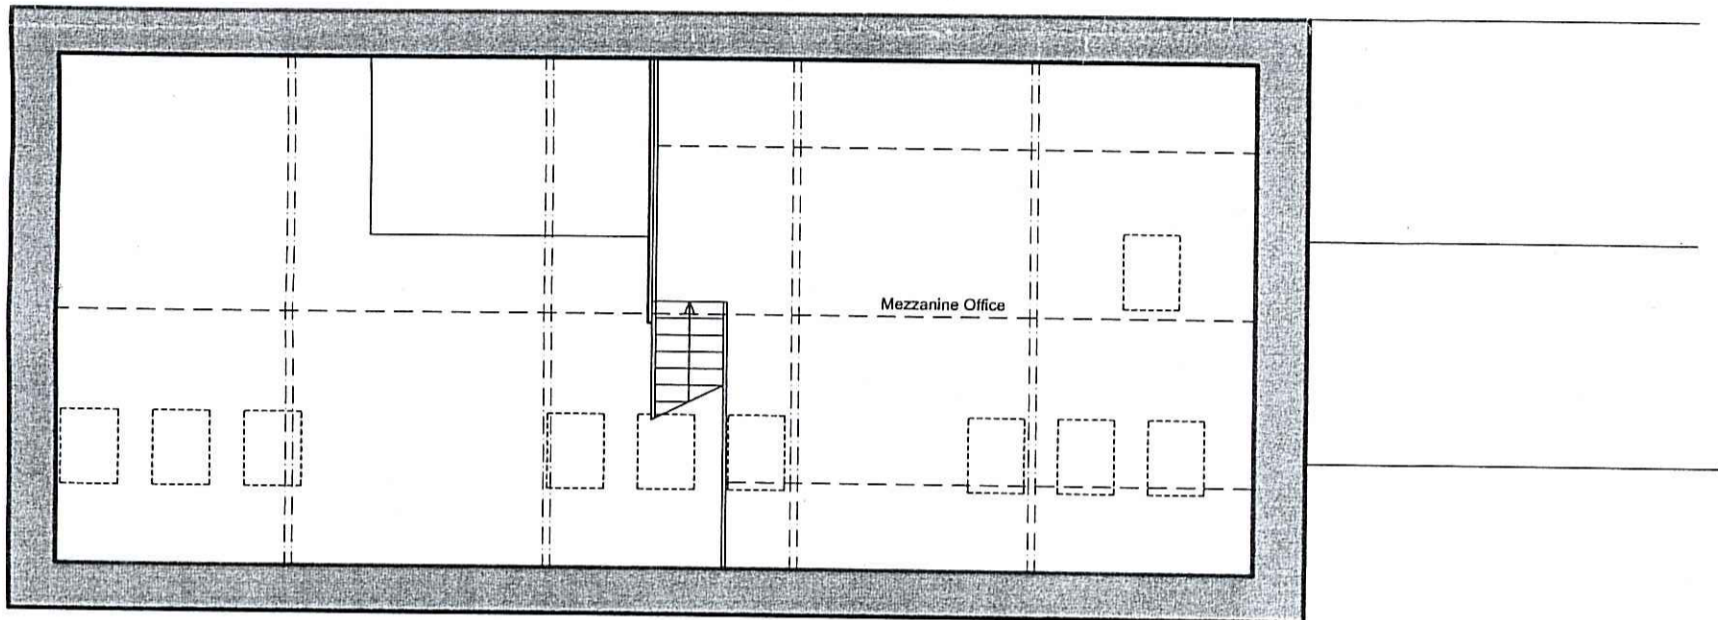

Third Floor Plan - 1:100 - **Apartment 03 [Option 04] - Upper Level**

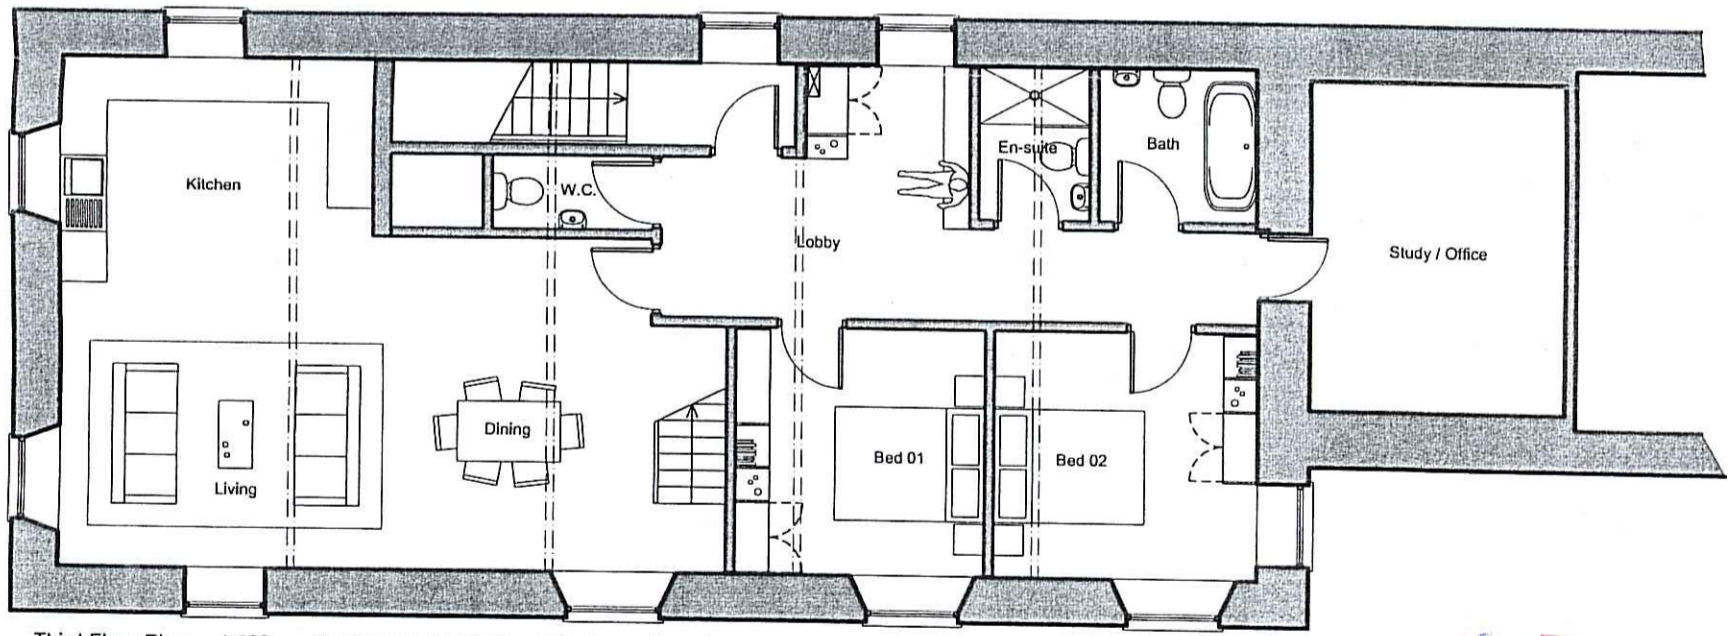

Third Floor Plan - 1:100 - **Apartment 03 [Option 04] - Lower Level**

NYM / 2011 / 0503 / FEL 7  
 28 OCT 2011