

DO NOT SCALE. All dimensions must be checked/verified on site.

KEY:-  
 ——— PROPOSED DEVELOPMENT SITE & ACCESS TO PUBLIC HIGHWAY  
 ——— LAND IN CLIENT OWNERSHIP

**NYMNPA**  
 -2 AUG 2011



Rev.	Date.	Description.
A4	11.07.11	SITE BOUNDARY UPDATED
A3	03.03.11	DRAWING UPDATED FOR PLANNING
A2	22.02.11	DRAWING UPDATED
A1	11.02.11	ISSUED FOR INFORMATION

© Copyright  
 BRITANNIA HOUSE SUITE 15 BRIGNELL ROAD  
 RIVERSIDE PARK MIDDLESBROUGH TS2 1PS  
 TEL: (01642) 241880, FAX: (01642) 241882  
 EMAIL: harkins@btconnect.com






Client.  
 Job Title.  
 PROPOSED EXTENDED CARAVAN & LEISURE FACILITIES  
 AT YORK HOUSE CARAVAN PARK,  
 BACK LANE, HIGH HAWKSER,  
 WHITBY, YO22 4LW

Drawing Title.  
**PROPOSED AMENITY BLOCK**  
**SITE PLAN**

Scale.	Date.	Drawn.	Checked.
1:1250 @ A1	FEB 2011	NK	M.F.H

Drawing No.	Rev.
101001.06	A4

DO NOT SCALE. All dimensions must be checked/verified on site.

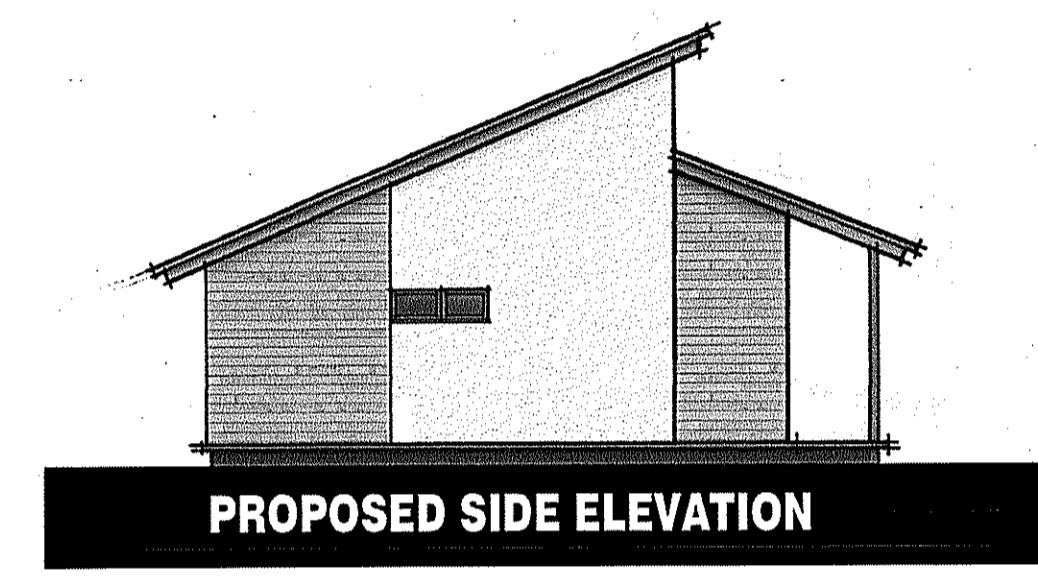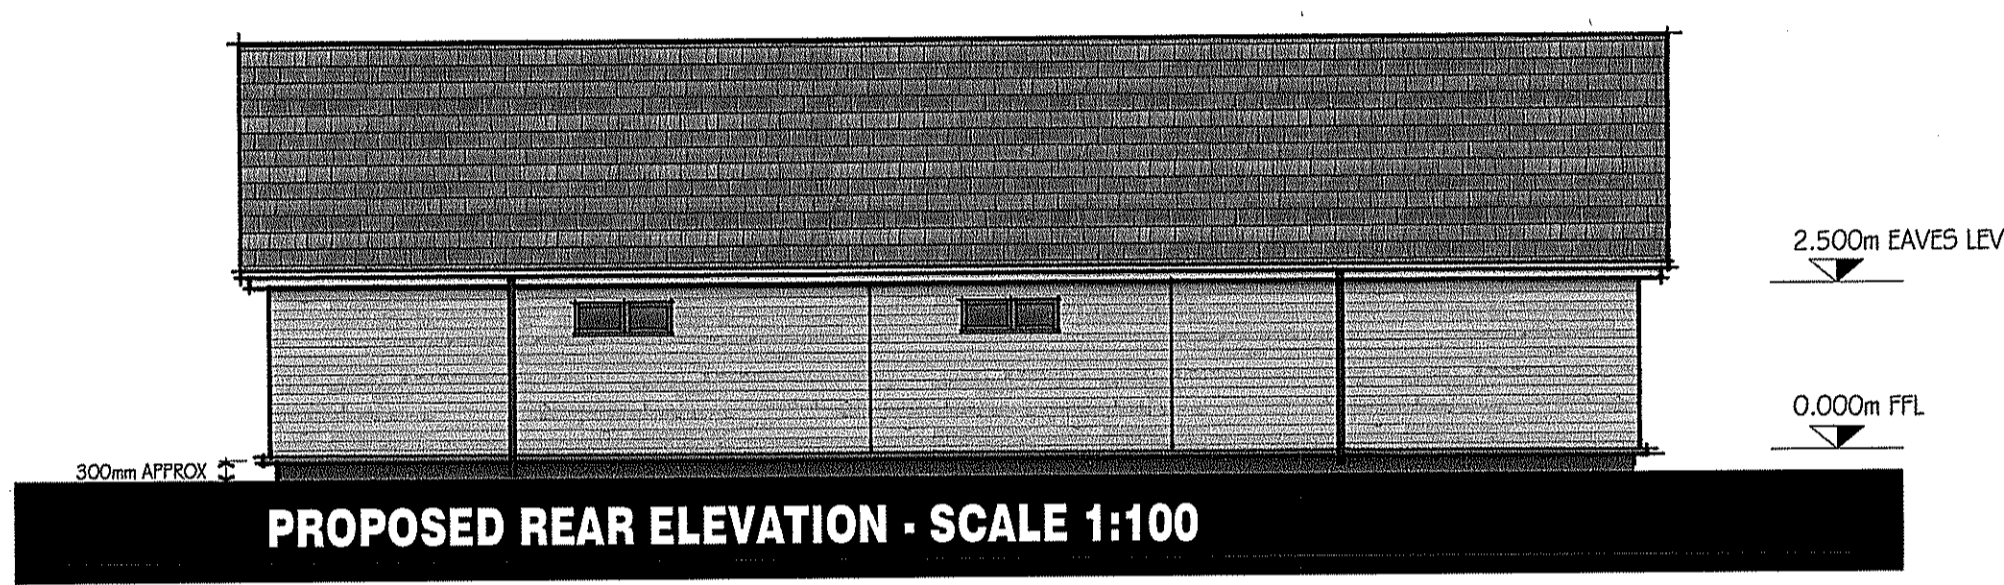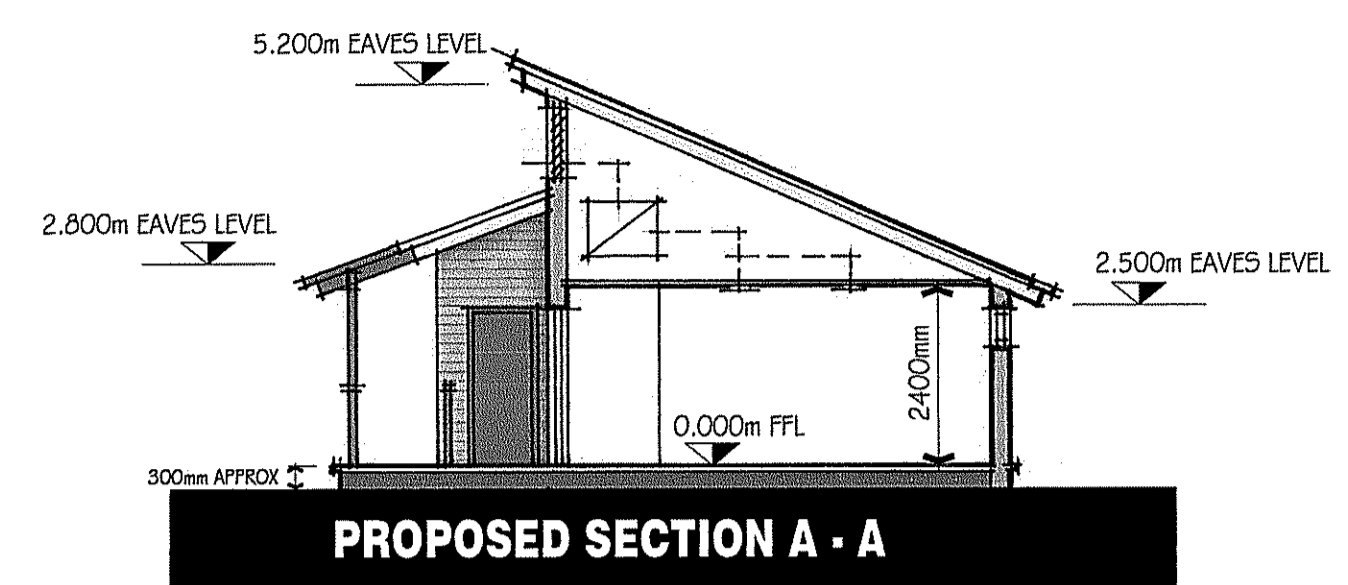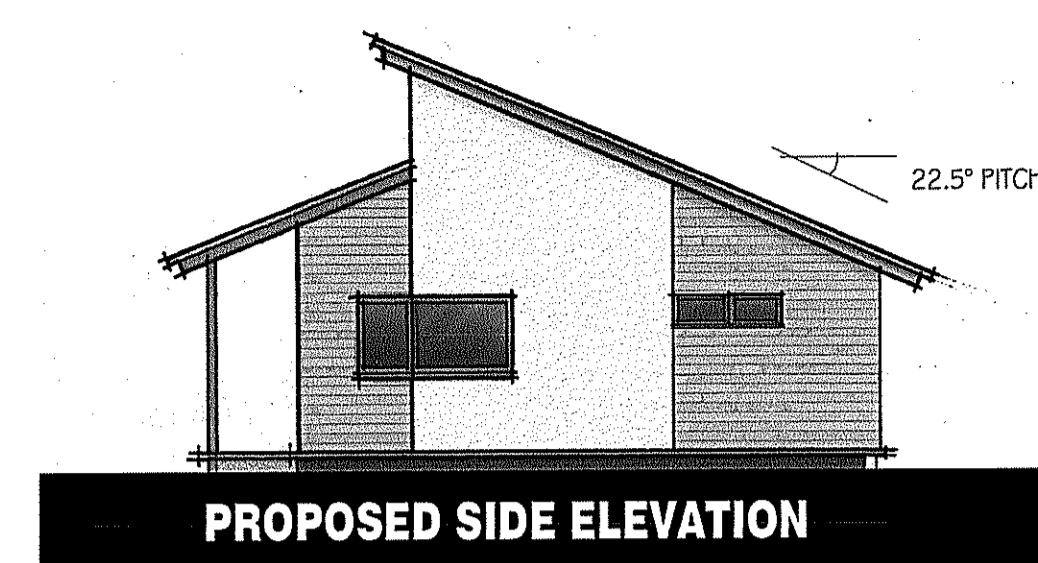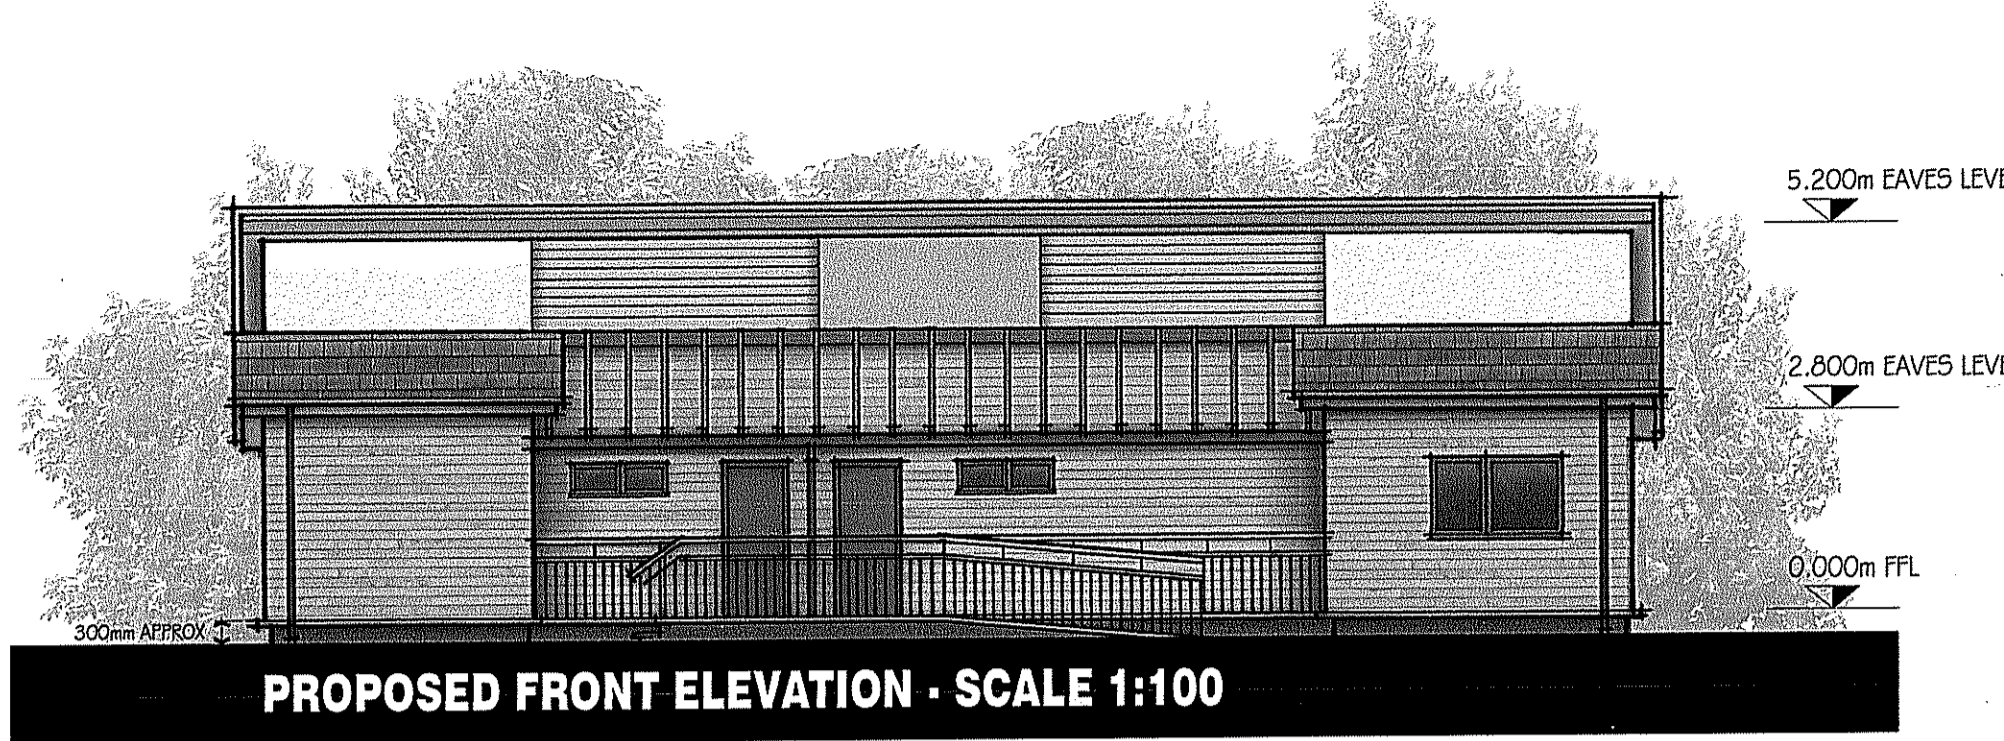




**PROPOSED EXTERNAL FINISHES / MATERIALS:**

**ROOF:**  
 PROPRIETARY GREEN ROOF SYSTEM COMPRISING PROPRIETARY FIRE TREATED CEDARWOOD ROOF SHINGLES.

**WALLS:**  
 FULLY INSULATED EXTERNAL WALL CONSTRUCTION FACED IN HORIZONTAL CEDARWOOD CLADDING & INSULATED RENDERED PANELS IN WHITE FINISH.

**WINDOWS:**  
 DOUBLE GLAZED UNITS SET IN HARDWOOD FRAMES.

**DOORSETS:**  
 EXTERNAL QUALITY HARDWOOD DOORSETS GENERALLY.

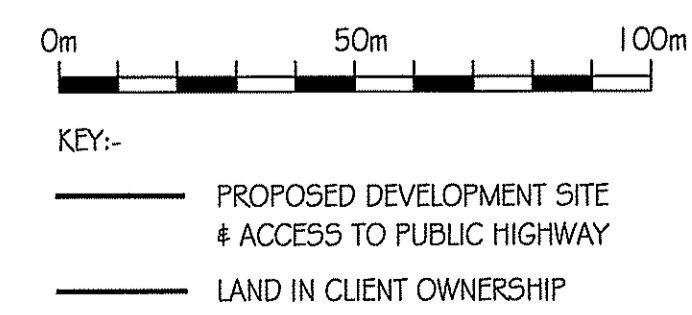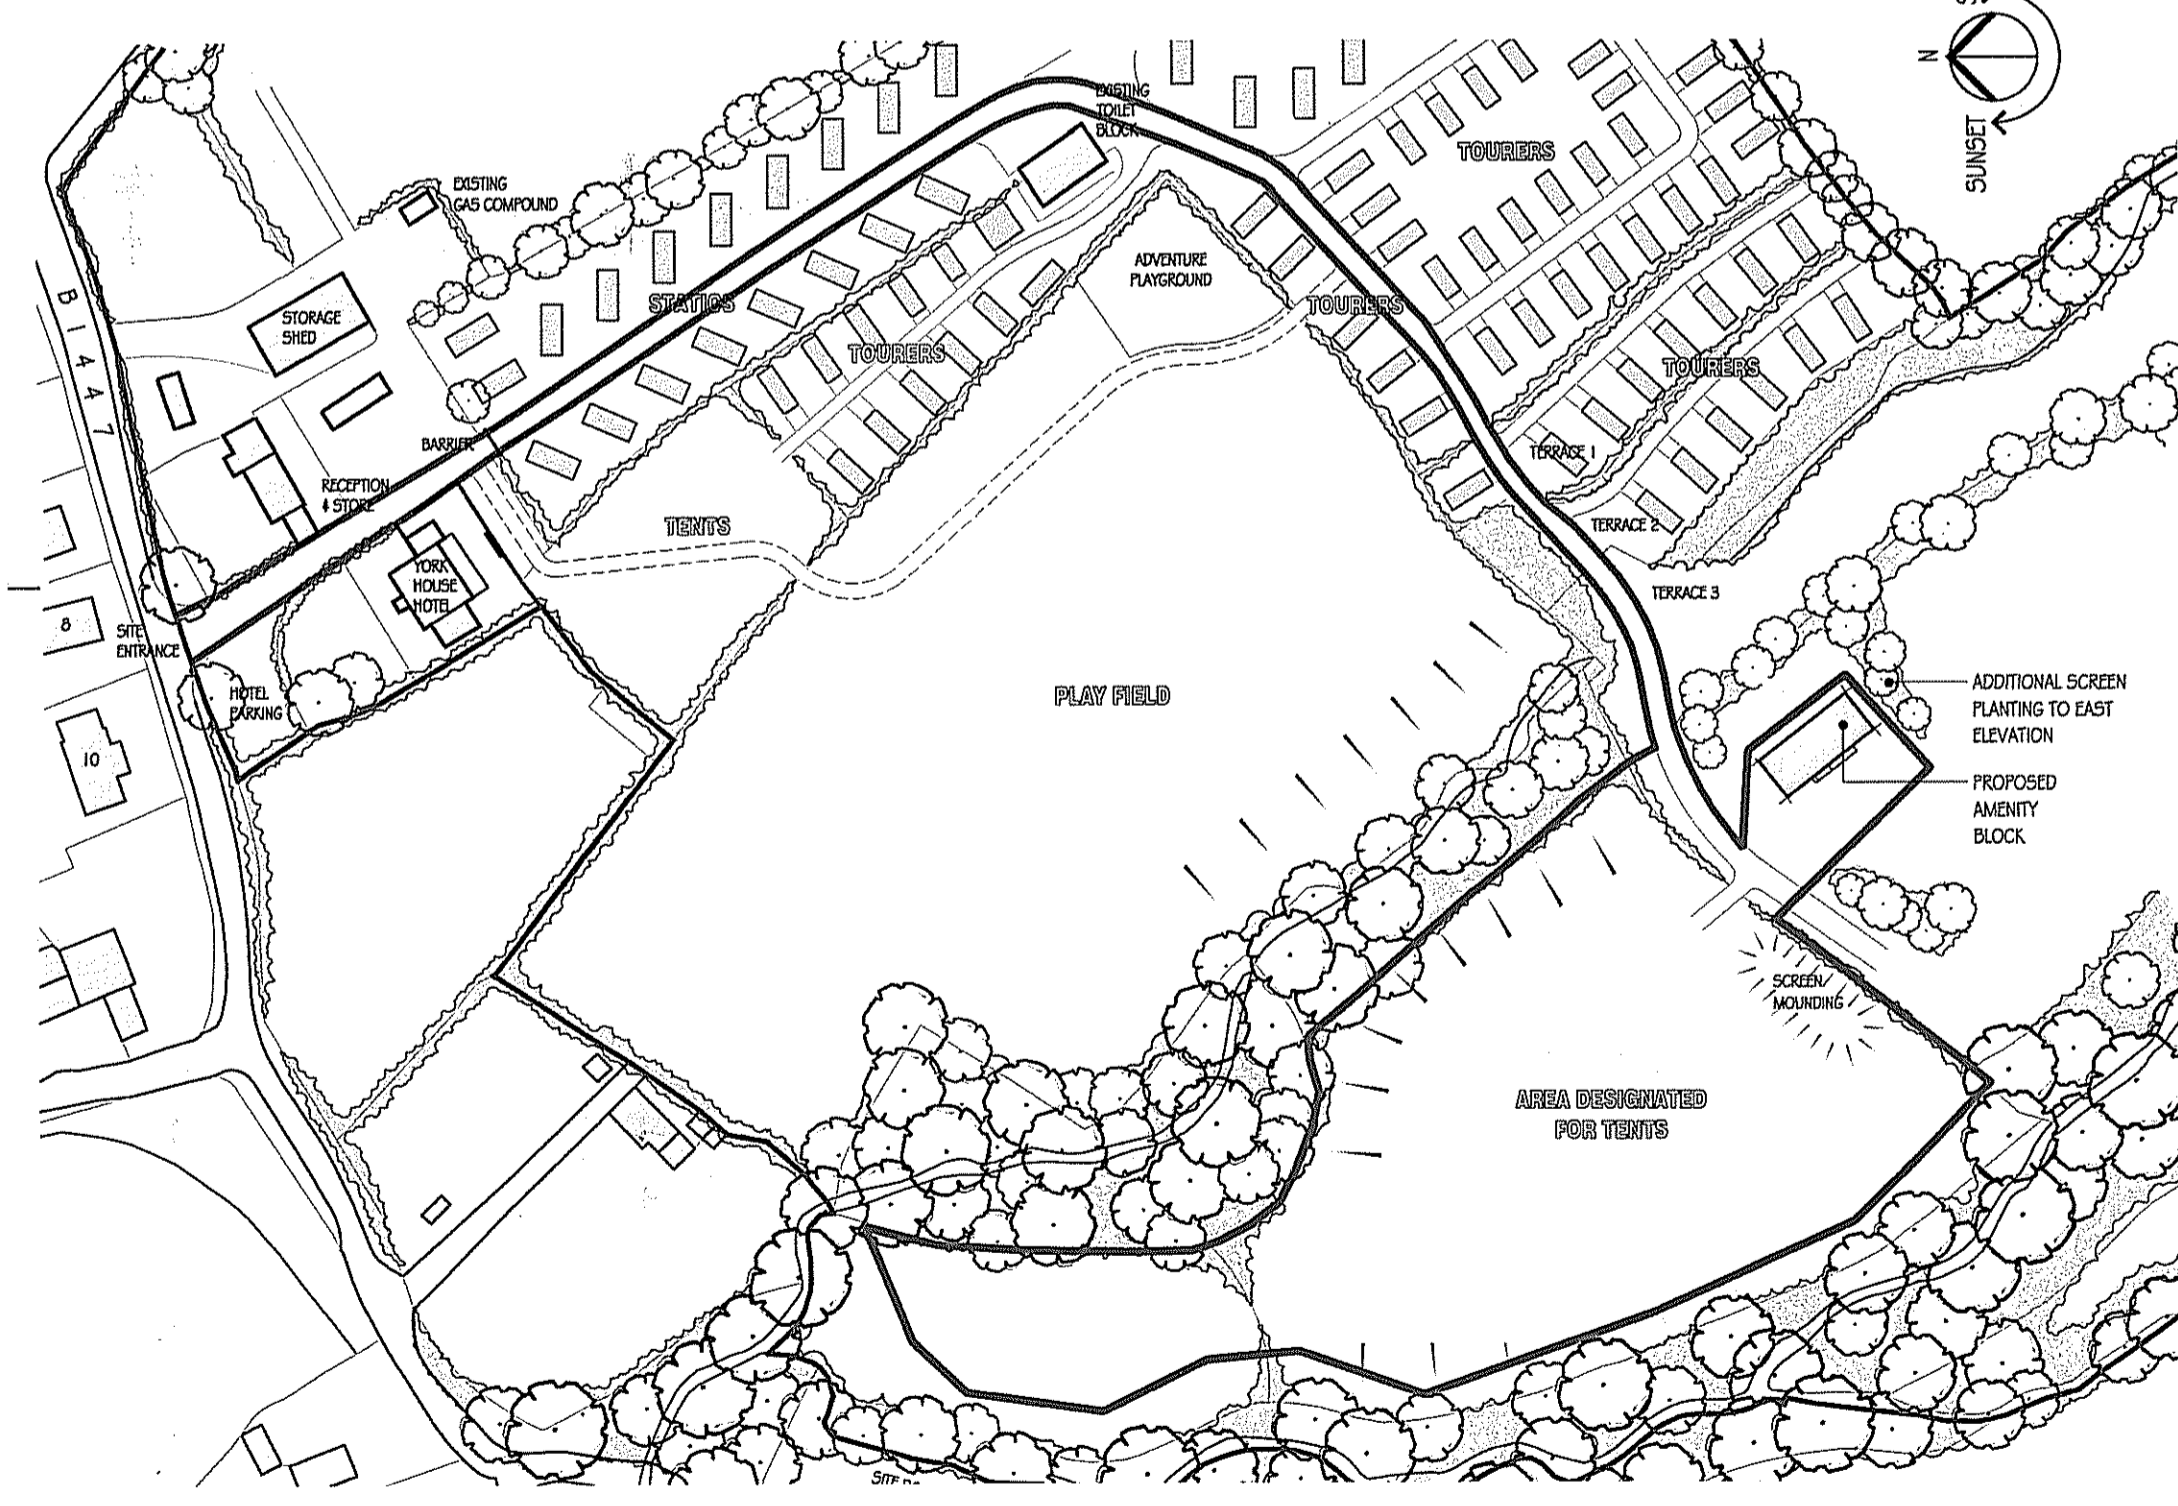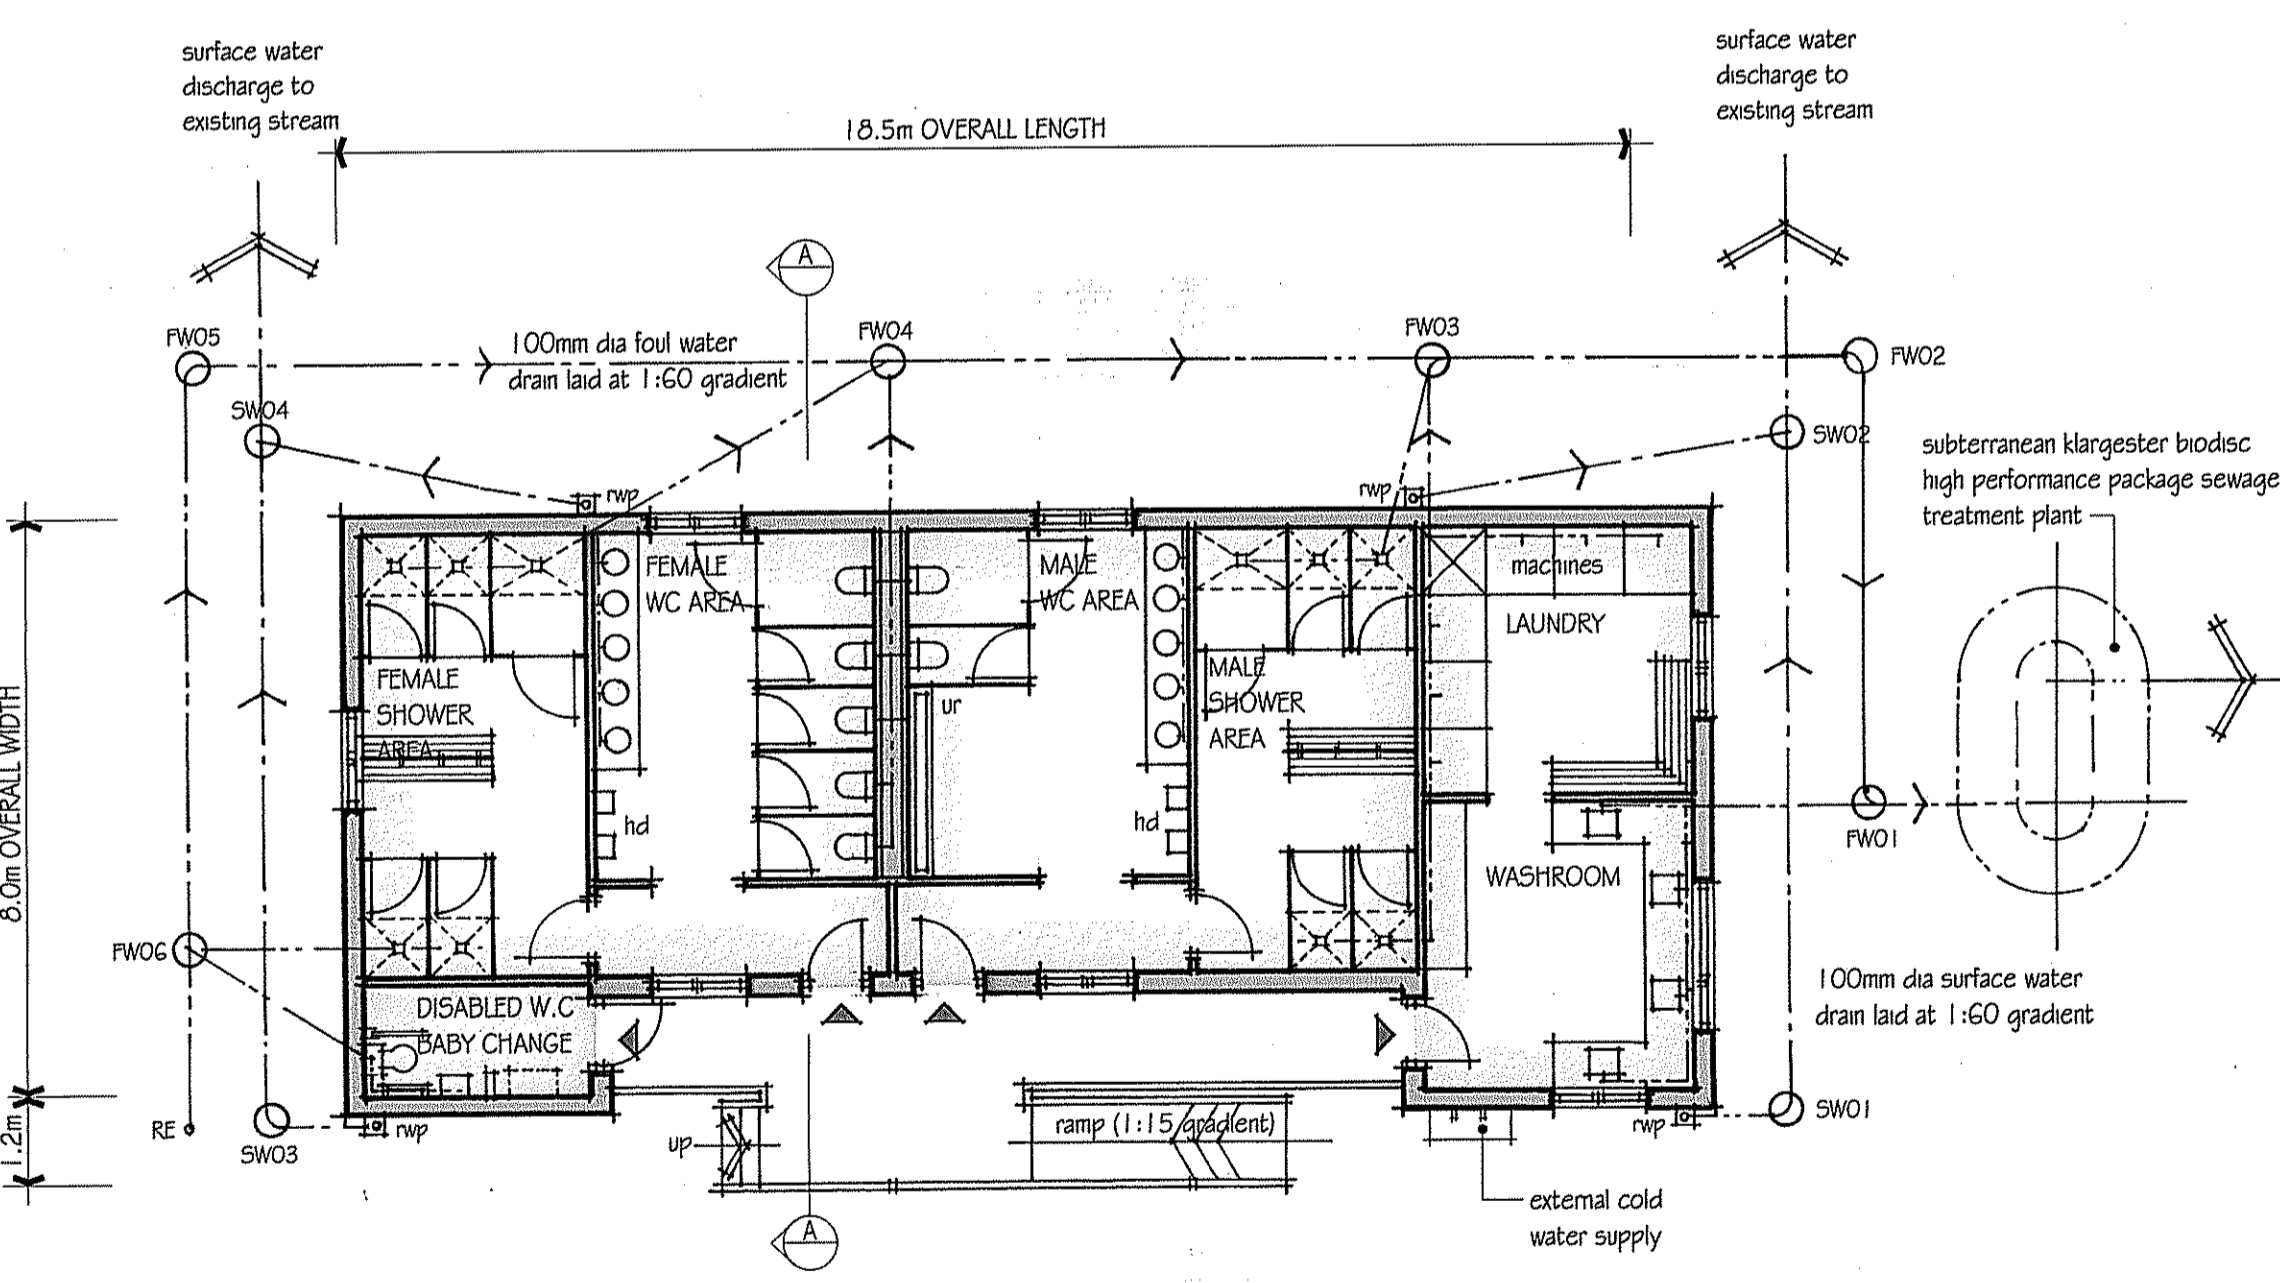

Rev.	Date.	Description.
A4	22.07.11	DRAWING UPDATED
A3	22.02.11	DRAWING UPDATED
A2	17.02.11	DRAWING UPDATED
A1	09.02.11	ISSUED FOR INFORMATION

©  
**HarkinAssociates**  
 Design | Architecture

SUITE 15 BRITANNIA HOUSE BRIGNELL ROAD  
 RIVERSIDE PARK MIDDLESBROUGH TS2 1PS  
 TEL: (01642) 241880, FAX: (01642) 241882

Client.  
 Job Title.  
 PROPOSED EXTENDED CARAVAN & LEISURE FACILITIES  
 AT YORK HOUSE CARAVAN PARK,  
 BACK LANE, HIGH HAWKSER,  
 WHITEBY, YO22 4LW

Drawing Title.  
**PROPOSED AMENITY BLOCK  
 PLANS & ELEVATIONS**

Scale.	Date.	Drawn.	Checked.
AS SHOWN	FEB 2011	P.J.H./N.K.	M.F.H.

Drawing No.	Rev.
101001.05	A4

NYM/PA  
 04 AUG 2011