


ground floor plan

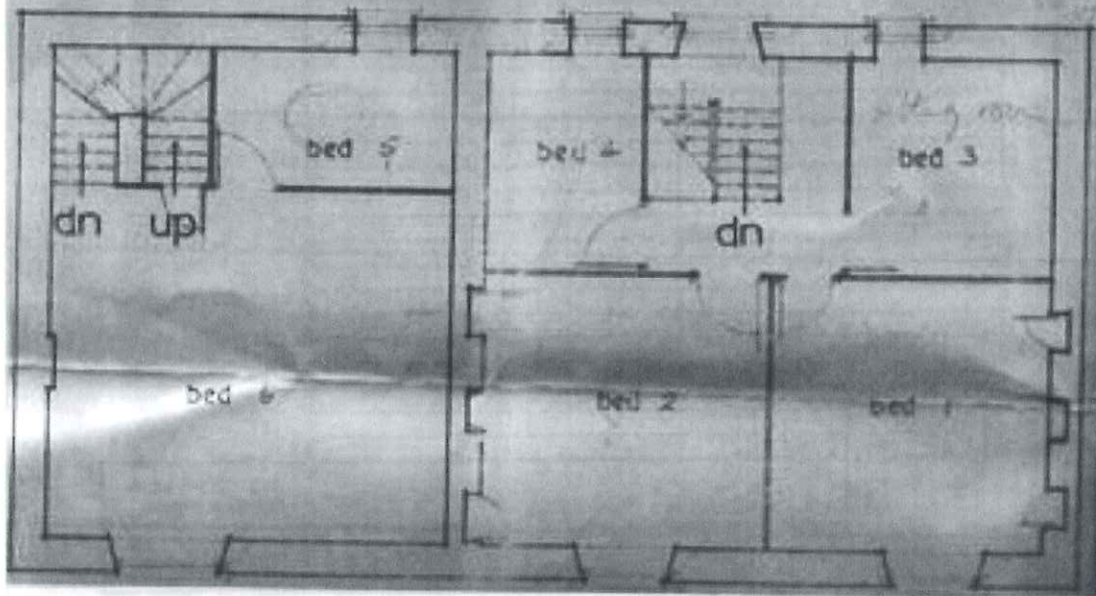

NYMNP4
19 DEC 2011

Copyright Studio Stead


NOTES:
 All dimensions to be checked on site, not scaled from this drawing.
 Any discrepancies on this drawing with other contract documents to be reported immediately to the Contract Administrator for clarification.

Key:

NYMNPA
 19 DEC 2011



Existing side elevation
 1:100 at A3

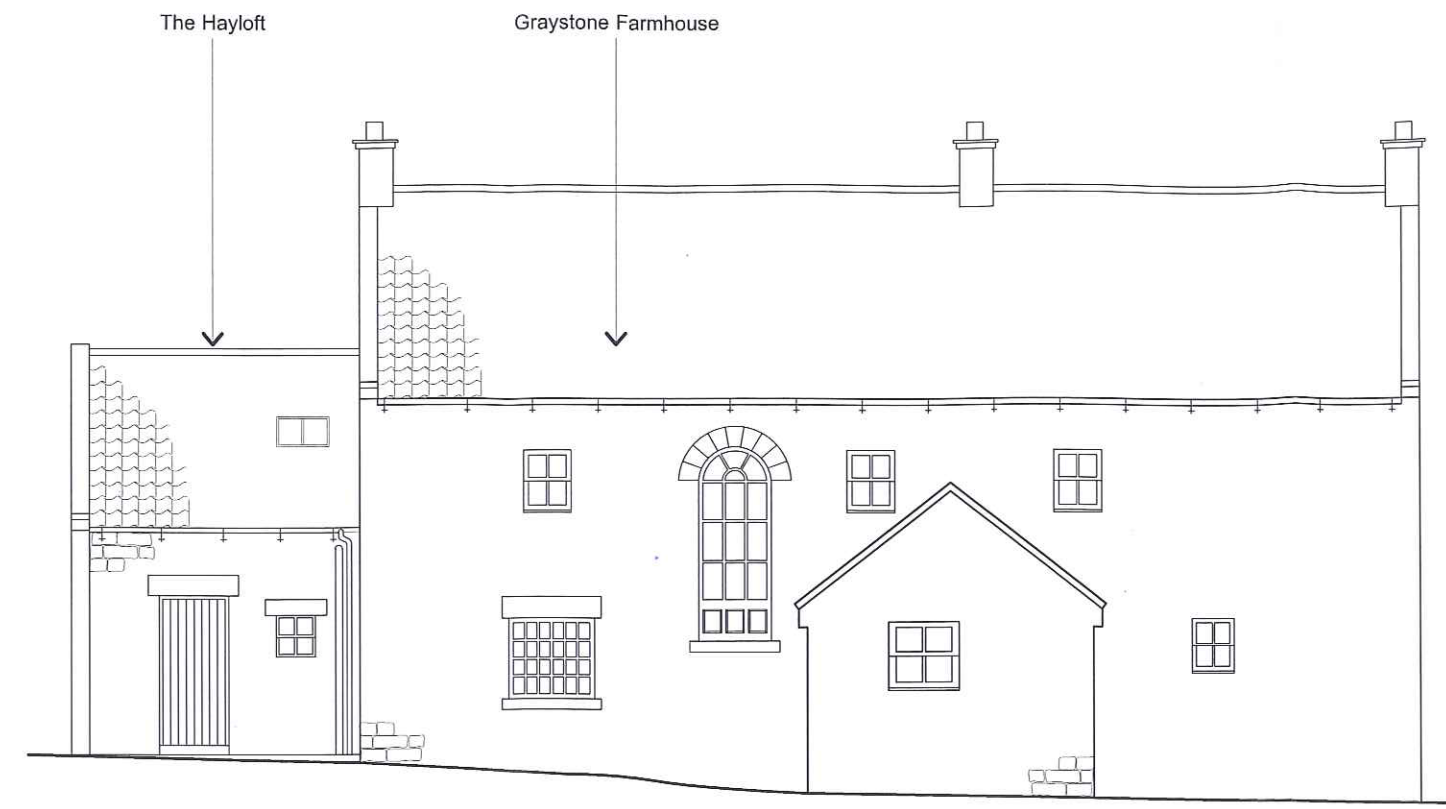


Existing rear elevation
 1:100 at A3



Proposed side elevation
 1:100 at A3

Proposed grills for fan extracts, painted a colour to match the adjacent sandstone
 Proposed cast iron SVP connection to mains sewer

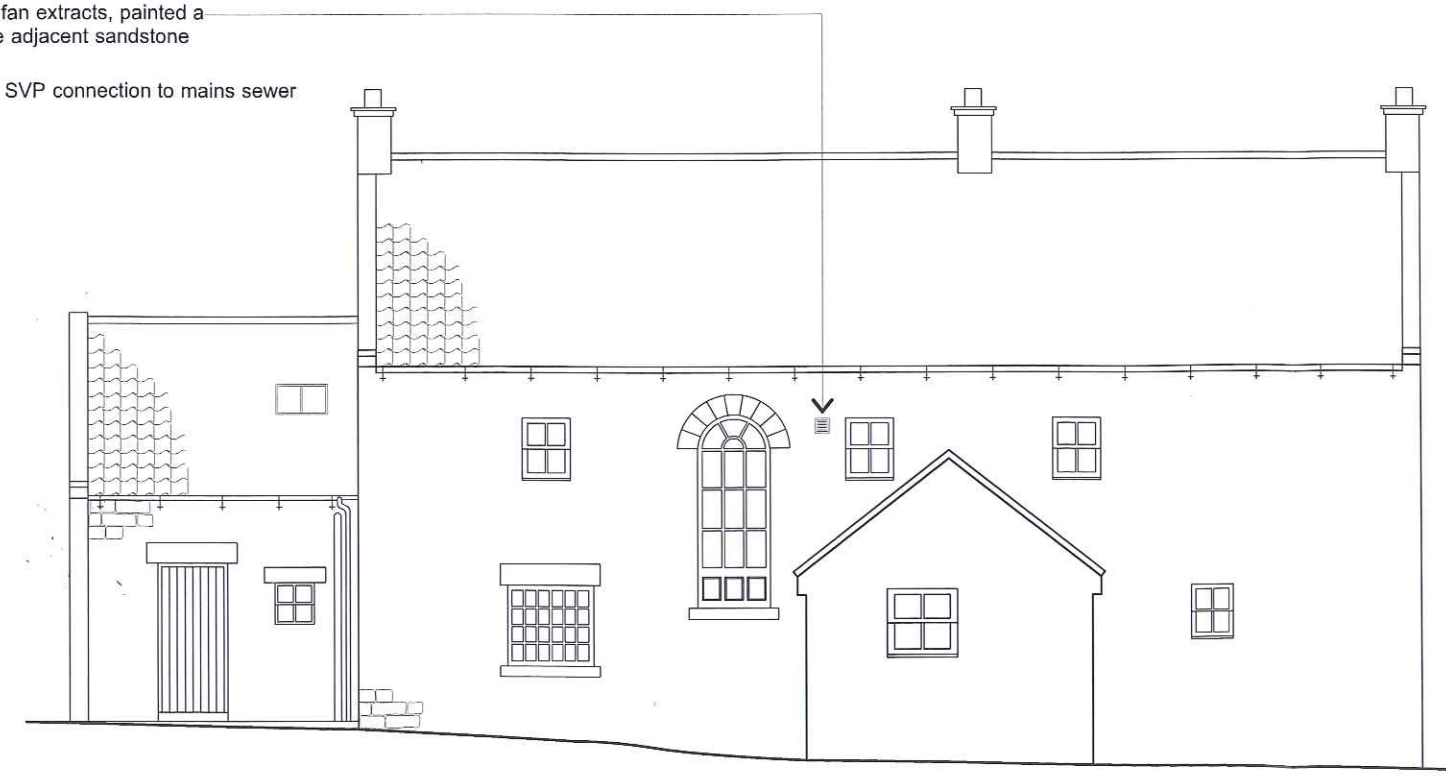

Proposed rear elevation
 1:100 at A3

FOR LISTED BUILDING CONSENT

rev	date	by	comment	chkd

STUDIO STEAD
 Barclays Bank House,
 Baxtergate, Whitby
 North Yorkshire YO21 1BW

Client
 Mr and Mrs Christianson


Graystone Farm House
 Newholm
 Whitby
 North Yorkshire
 YO21 3QR

Drawing Title
 Existing and Proposed
 Ground floor plan

Scale	1:100	@ A3
Date	October 2011	Drawn SS Issued SS Checked

042/004	Rev.
---------	------

No works are proposed to the front or other side elevation

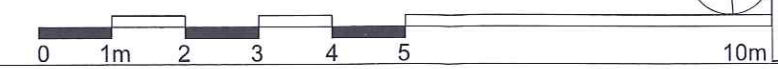

NYM / 2011 / 03 / 8 / 2 / LB

Copyright Studio Stead

NOTES:
All dimensions to be checked on site, not scaled from this drawing.
Any discrepancies on this drawing with other contract documents to be reported immediately to the Contract Administrator for clarification.

Key:

NYMNP
19 DEC 2011

FOR LISTED BUILDING CONSENT

rev	date	by	comment	chkd
A	27/10/11	ss	Alterations	

Barclays Bank House, Baxtergate, Whitby, North Yorkshire YO21 1BW

STUDIO STEAD
Client

Mr and Mrs Christianson


Graystone Farm House
Newholm
Whitby
North Yorkshire
YO21 3QR

Drawing Title
Existing and Proposed
First floor plan


Scale 1:100 @ A3

Date	Drawn	Issued	Checked
October 2011	SS	SS	


042/003	Rev. A
---------	--------

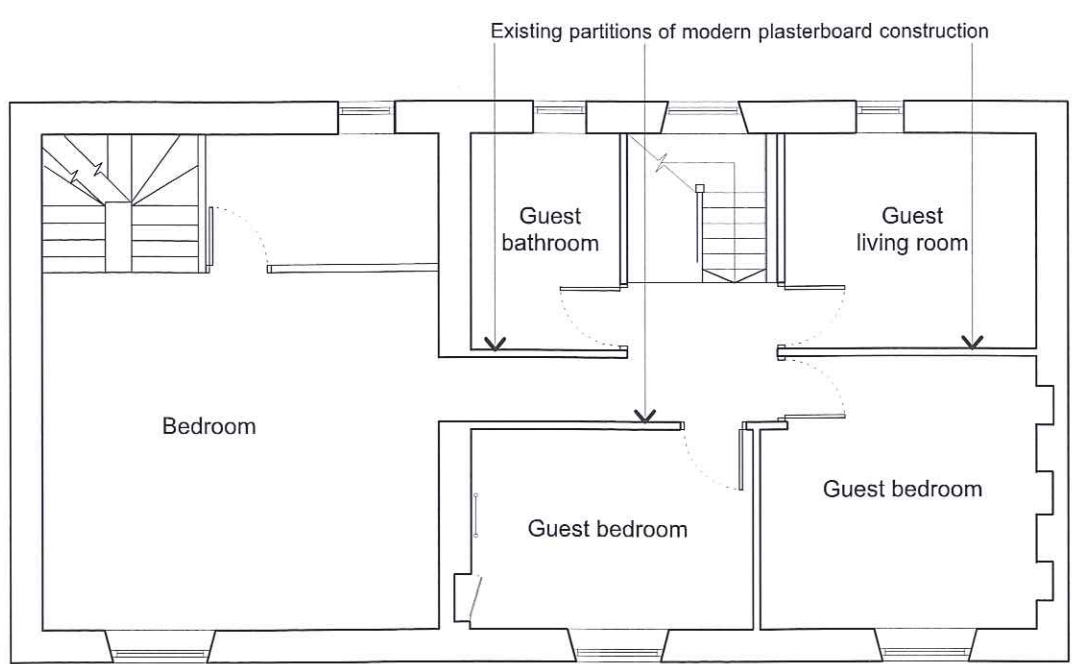

Existing First floor plan
Scale 1:100 at A3

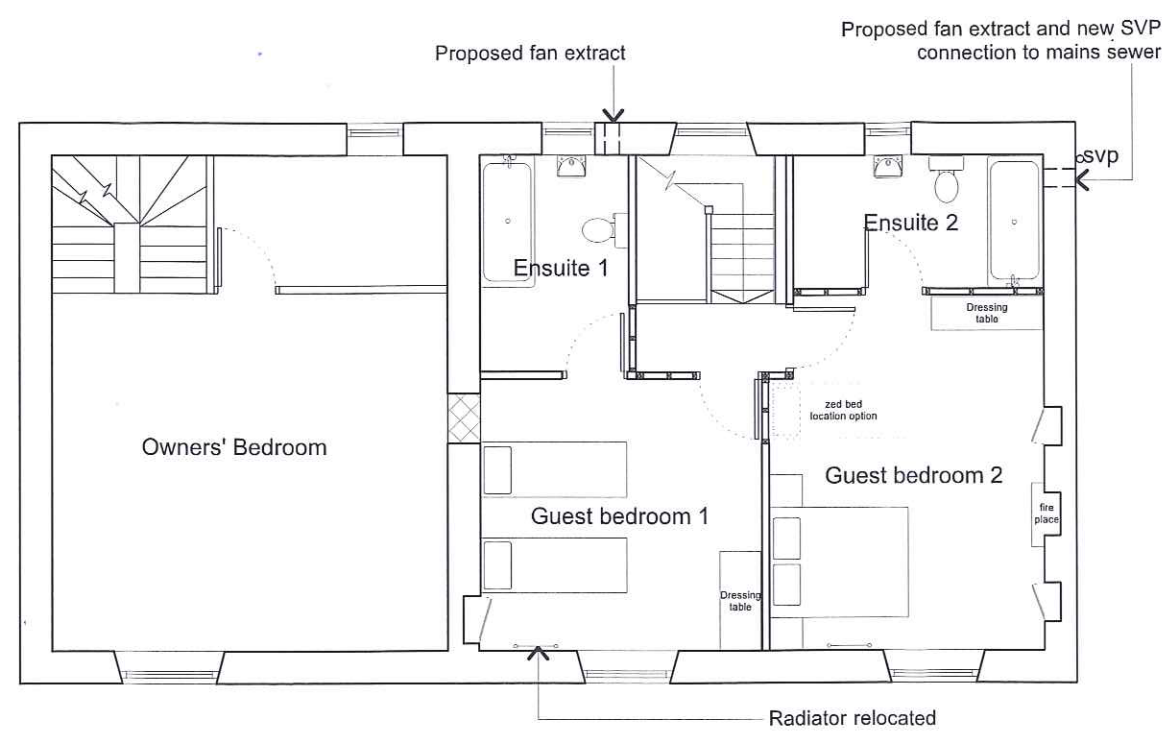

Proposed First floor plan
Scale 1:100 at A3

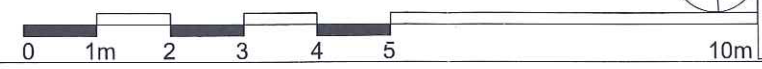


Copyright Studio Stead


NOTES:
All dimensions to be checked on site, not scaled from this drawing.
Any discrepancies on this drawing with other contract documents to be reported immediately to the Contract Administrator for clarification.

Key:

NYMNP
19 DEC 2011

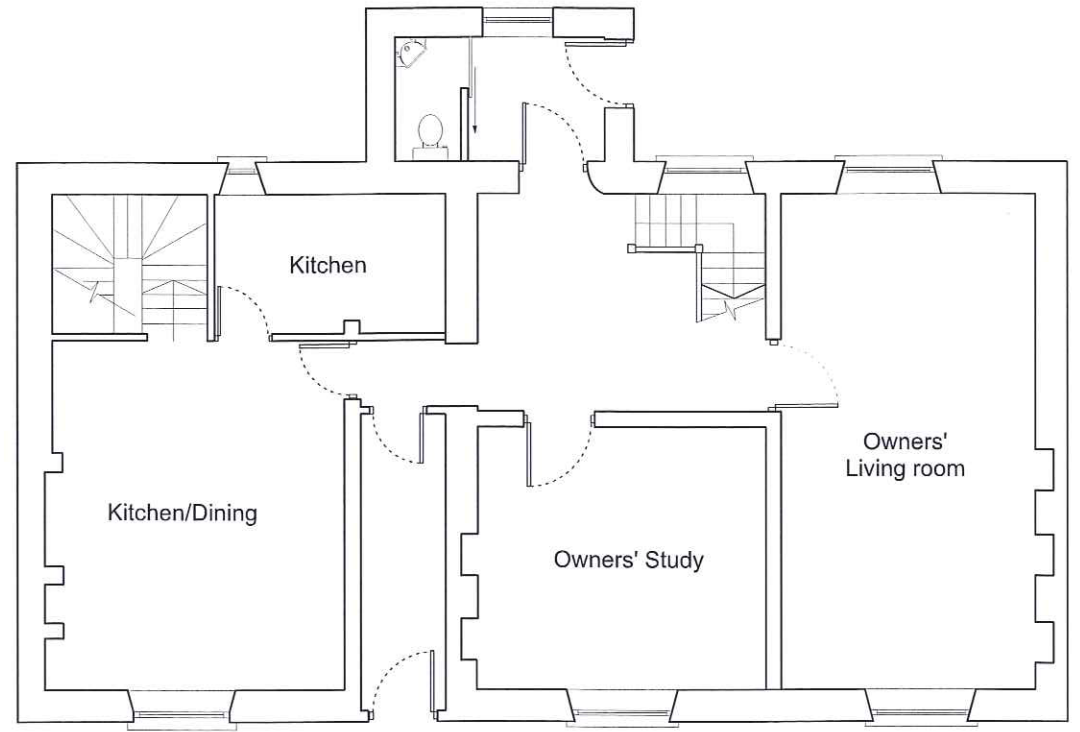

Existing Ground floor plan
Scale 1:100 at A3

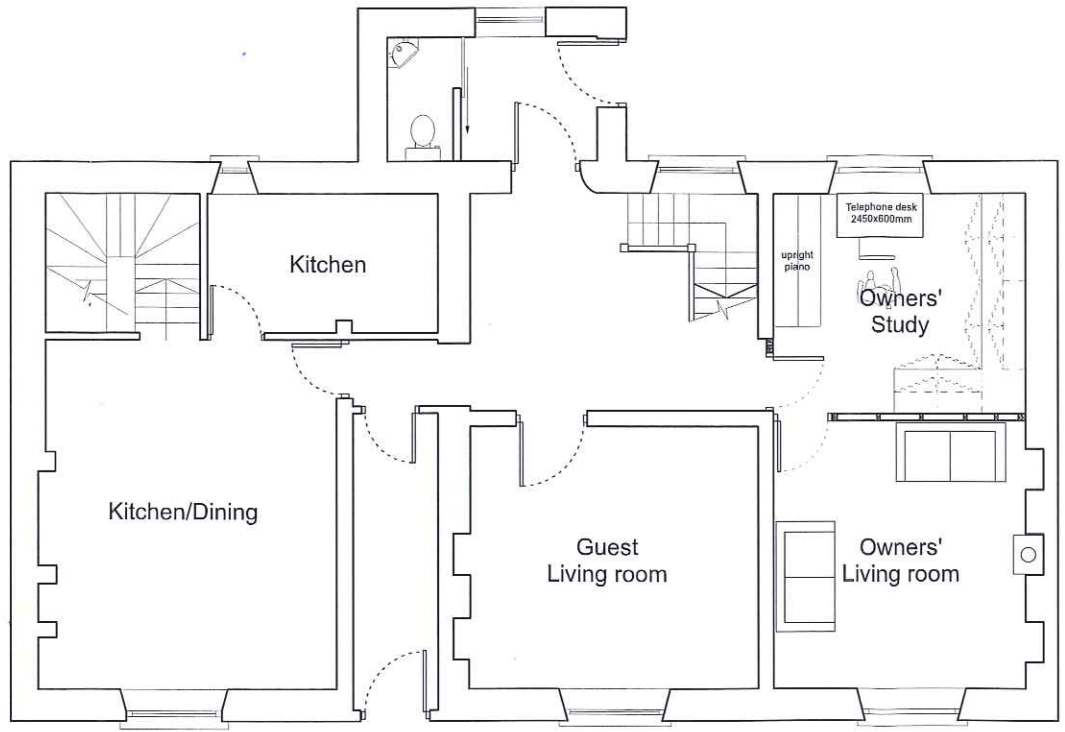

Proposed Ground floor plan
Scale 1:100 at A3

FOR LISTED BUILDING CONSENT

rev	date	by	comment	chkd
B	Dec11	ss	Alterations, issued for LBC	
A	271011	ss	Alterations and options added	

STUDIO STEAD
Barclays Bank House,
Baxtergate, Whitby
North Yorkshire YO21 1BW

Client
Mr and Mrs Christianson

Graystone Farm House
Newholm
Whitby
North Yorkshire
YO21 3QR

Drawing Title
Existing and Proposed
Ground floor plan

Scale 1:100 @ A3

Date	Drawn	Issued	Checked
October 2011	SS	SS	

042/02	Rev. B
--------	-----------

