




NOTES
 Do not scale from this drawing.
 It is the Contractor's responsibility to check all governing dimensions and verify all dimensions on site before commencing any work or making any shop drawings.
 This drawing to be read in conjunction with structural, mechanical and electrical drawings and other relevant information and any discrepancies are to be reported to the Architect.
 Work and materials to be in accordance with the Building Regulations where appropriate and to comply with relevant British Standards.
 This drawing is the copyright of Edwardson Associates and should not be reproduced in whole or in part without their written permission.

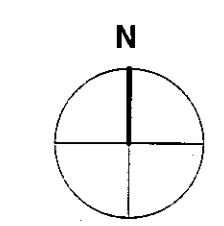


NYMMPA
23 DEC 2011

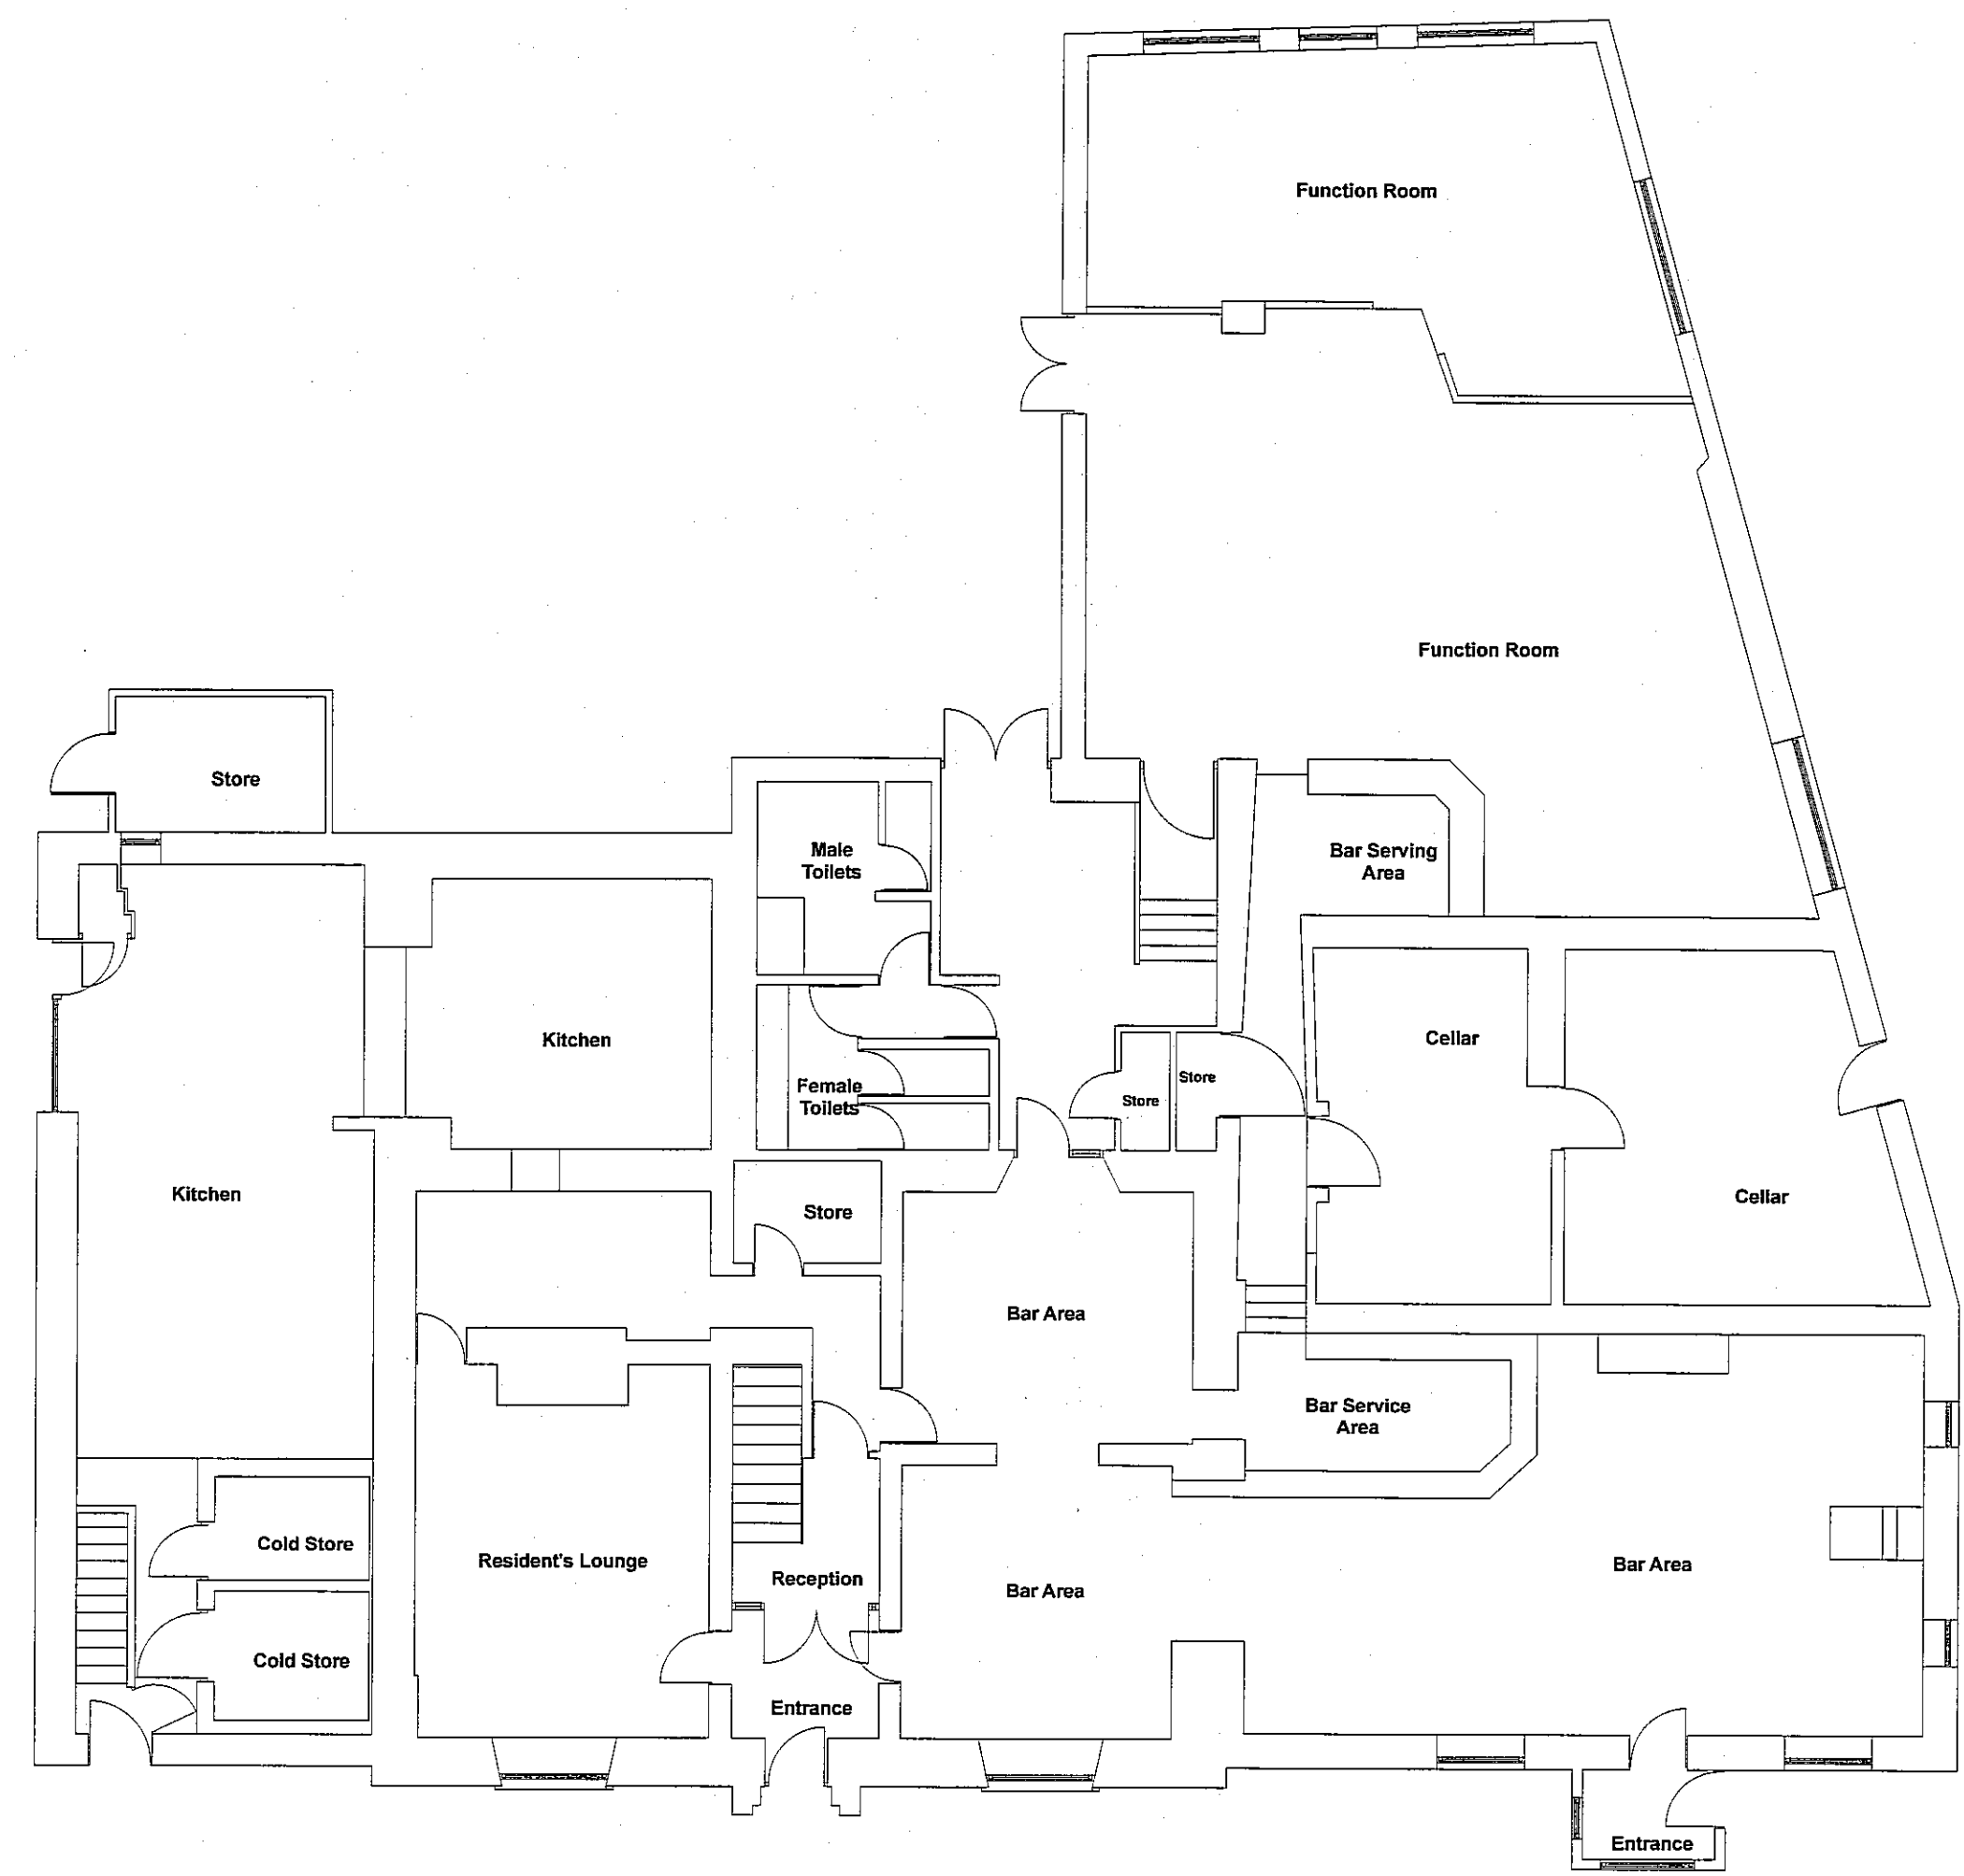

Ground Floor Plan As Existing
 1:100

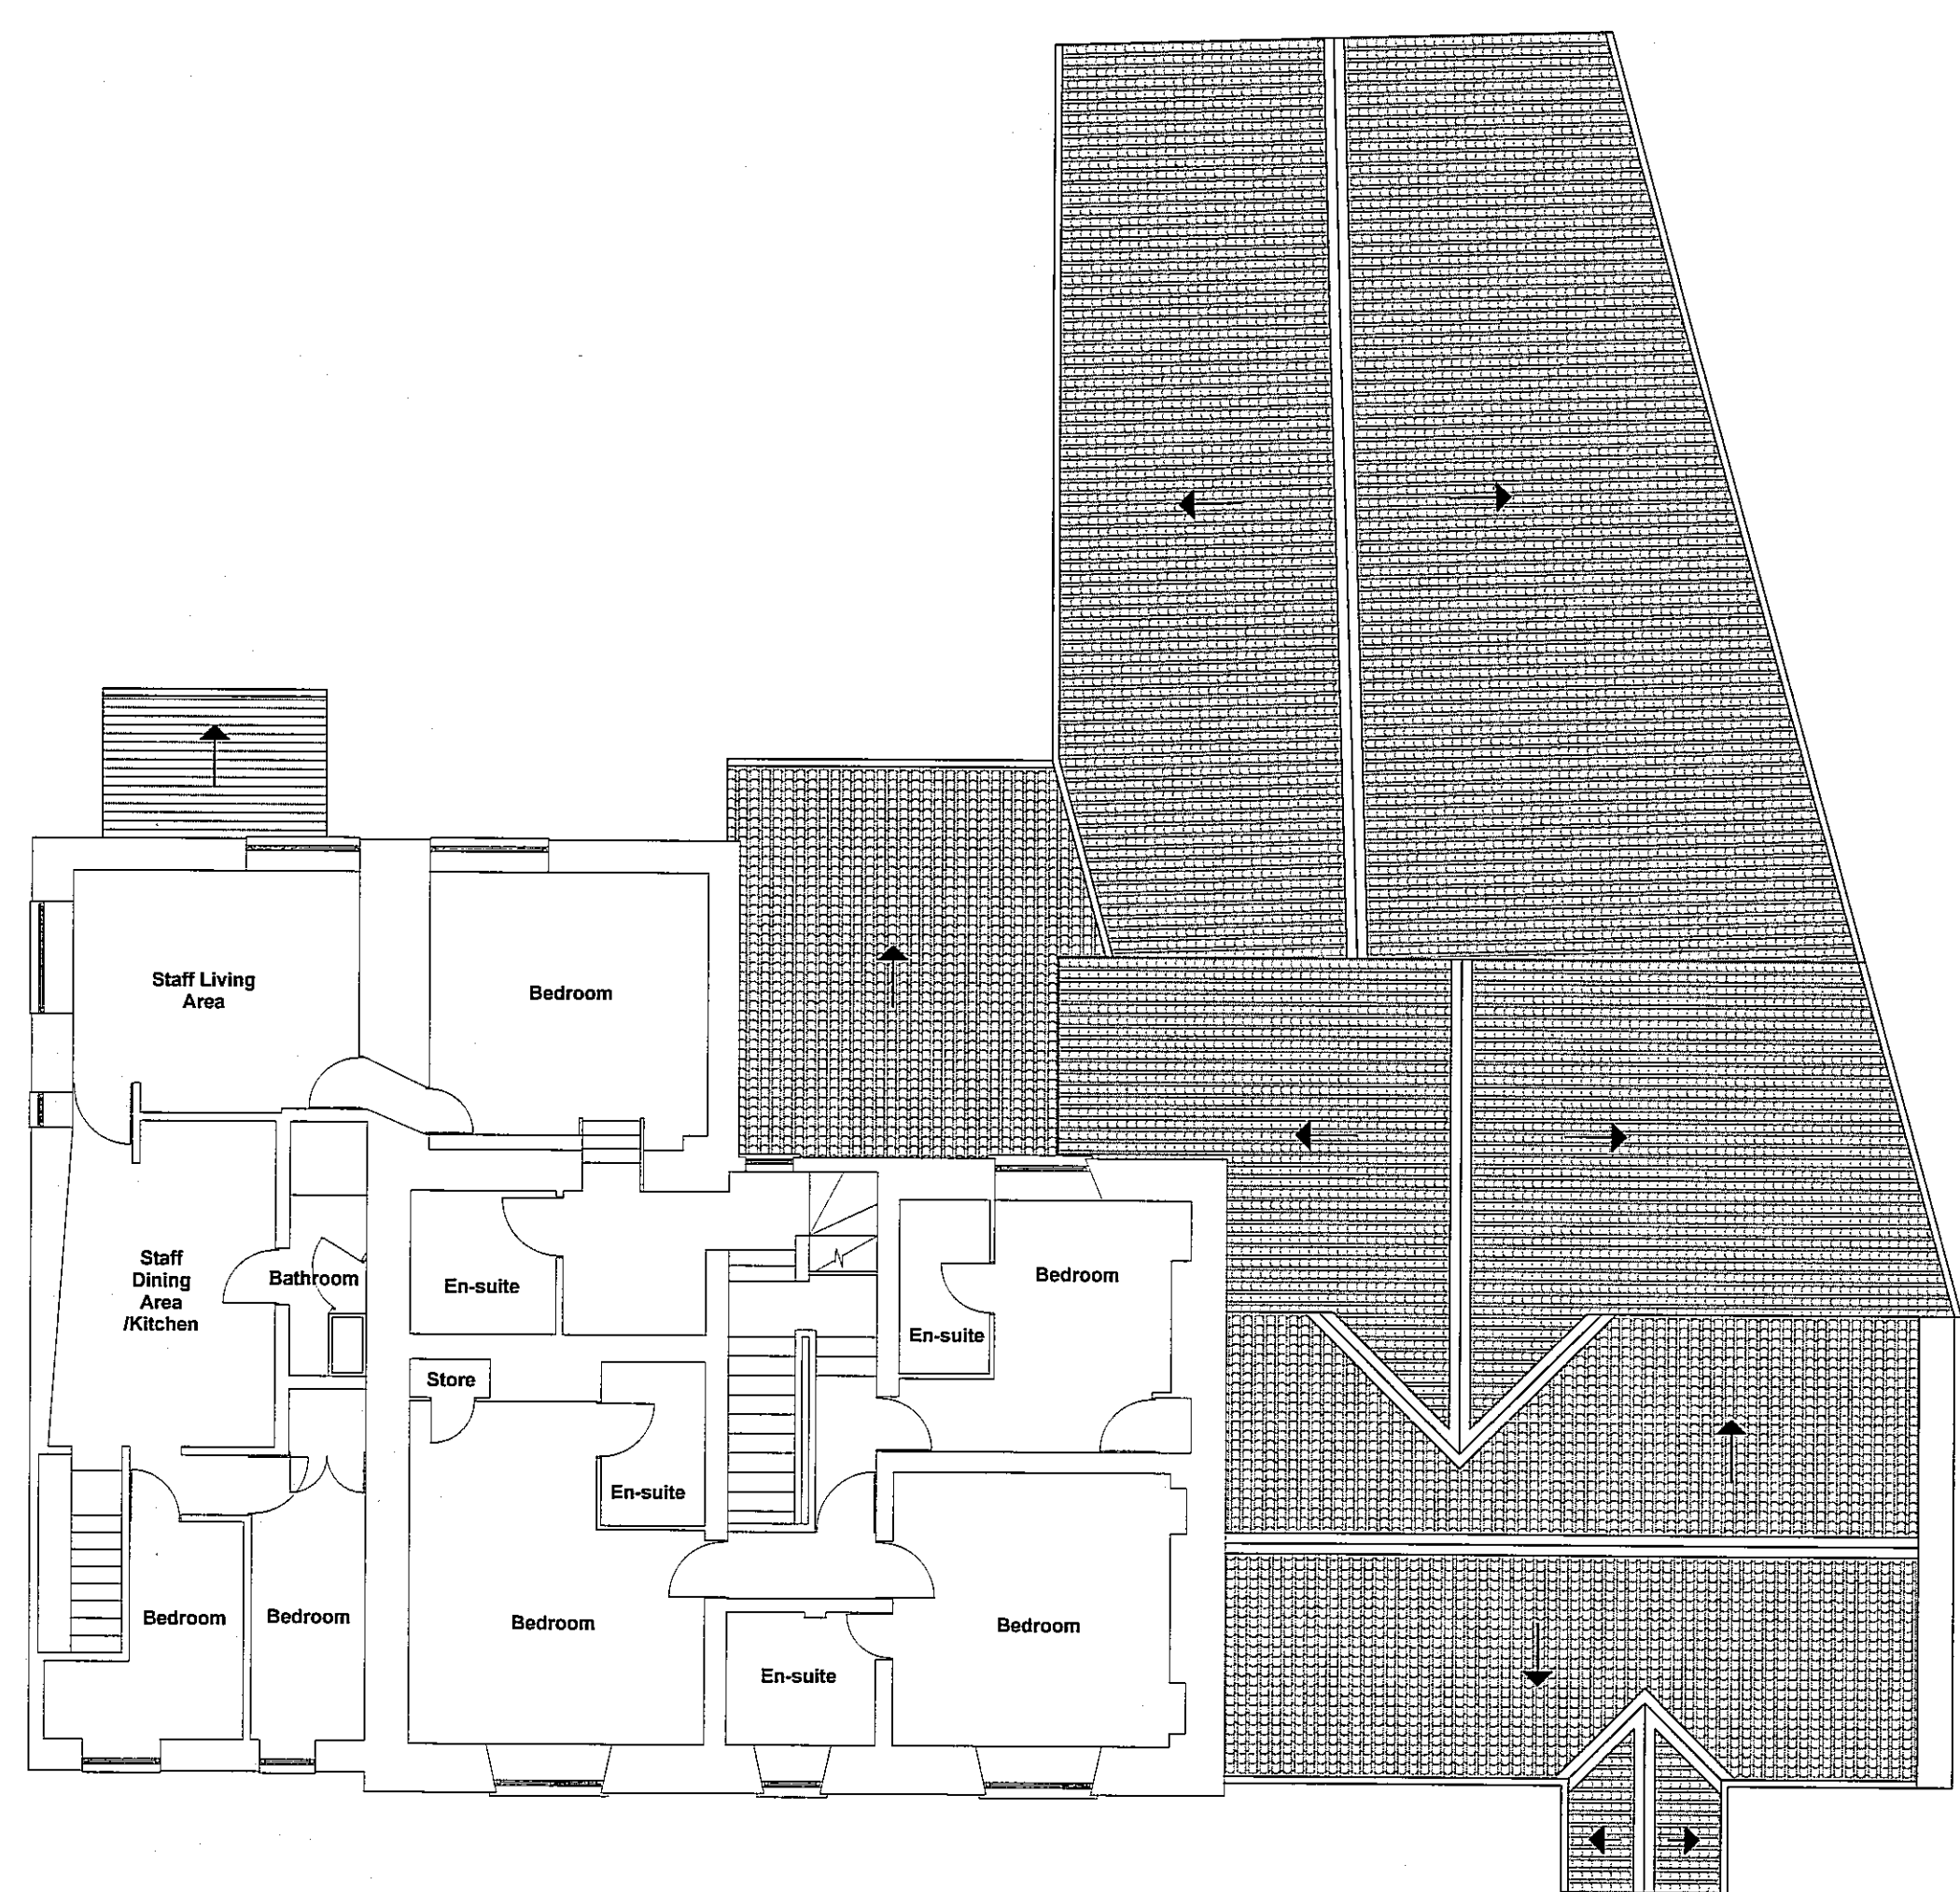

First Floor / Roof Plan As Existing
 1:100

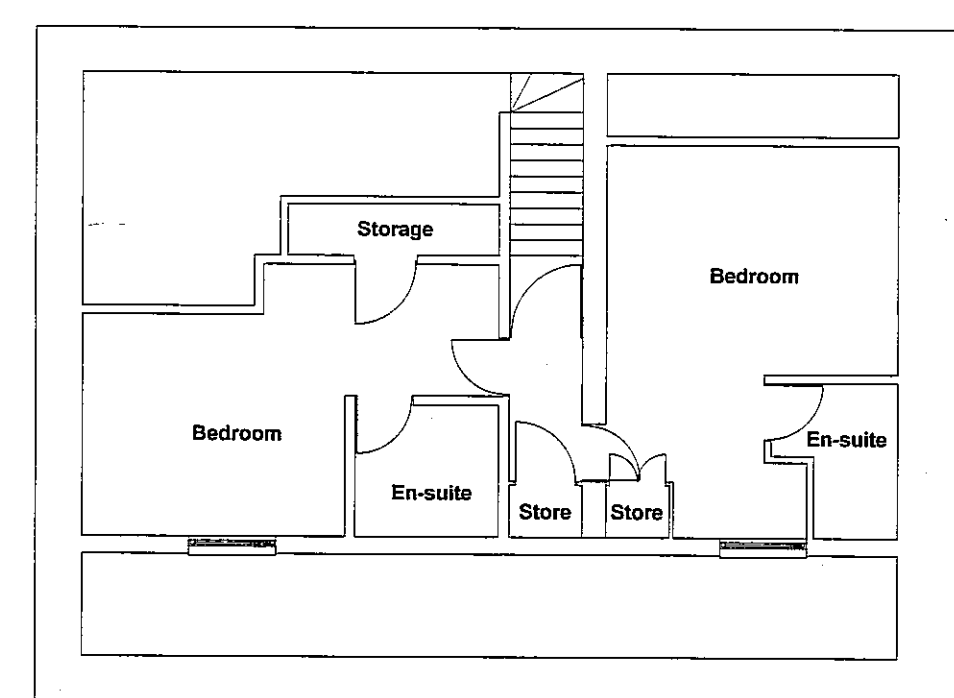

Second Floor Plan As Existing
 1:100

rev: notes: date: by:

EDWARDSON ASSOCIATES

project: Alterations and extension to form enlarged bar / restaurant area and use of function room as letting bedrooms at the Flask Inn, Fylingdales.

client: Mr N Allison

drawing title: As Existing Ground, 1st & 2nd Floor Plans

scale @ A1: 1:100 date: Dec11

drawn: RJ & ND checked:

job no: ALL 2011.01 drawing no: 001

issue status: Planning revision:

Paddock House, 10 Middle Street South
 Dillfield, East Yorkshire, YO25 6PT


www.edwardsonassociates.com

NOTES
 Do not scale from this Drawing
 It is the Contractor's responsibility to check all governing dimensions and verify all dimensions on site before commencing any work or making any shop drawings.
 This drawing to be used in conjunction with structural, mechanical and electrical drawings and other relevant information and any discrepancies are to be reported to the Architect.
 Work and materials to be in accordance with the Building Regulations where appropriate and to comply with relevant British Standards.
 This drawing is the copyright of Edwardson Associates and should not be reproduced in whole or in part without their written permission.


NYM/NPA
 23 DEC 2011




South Elevation As Existing
 1:100

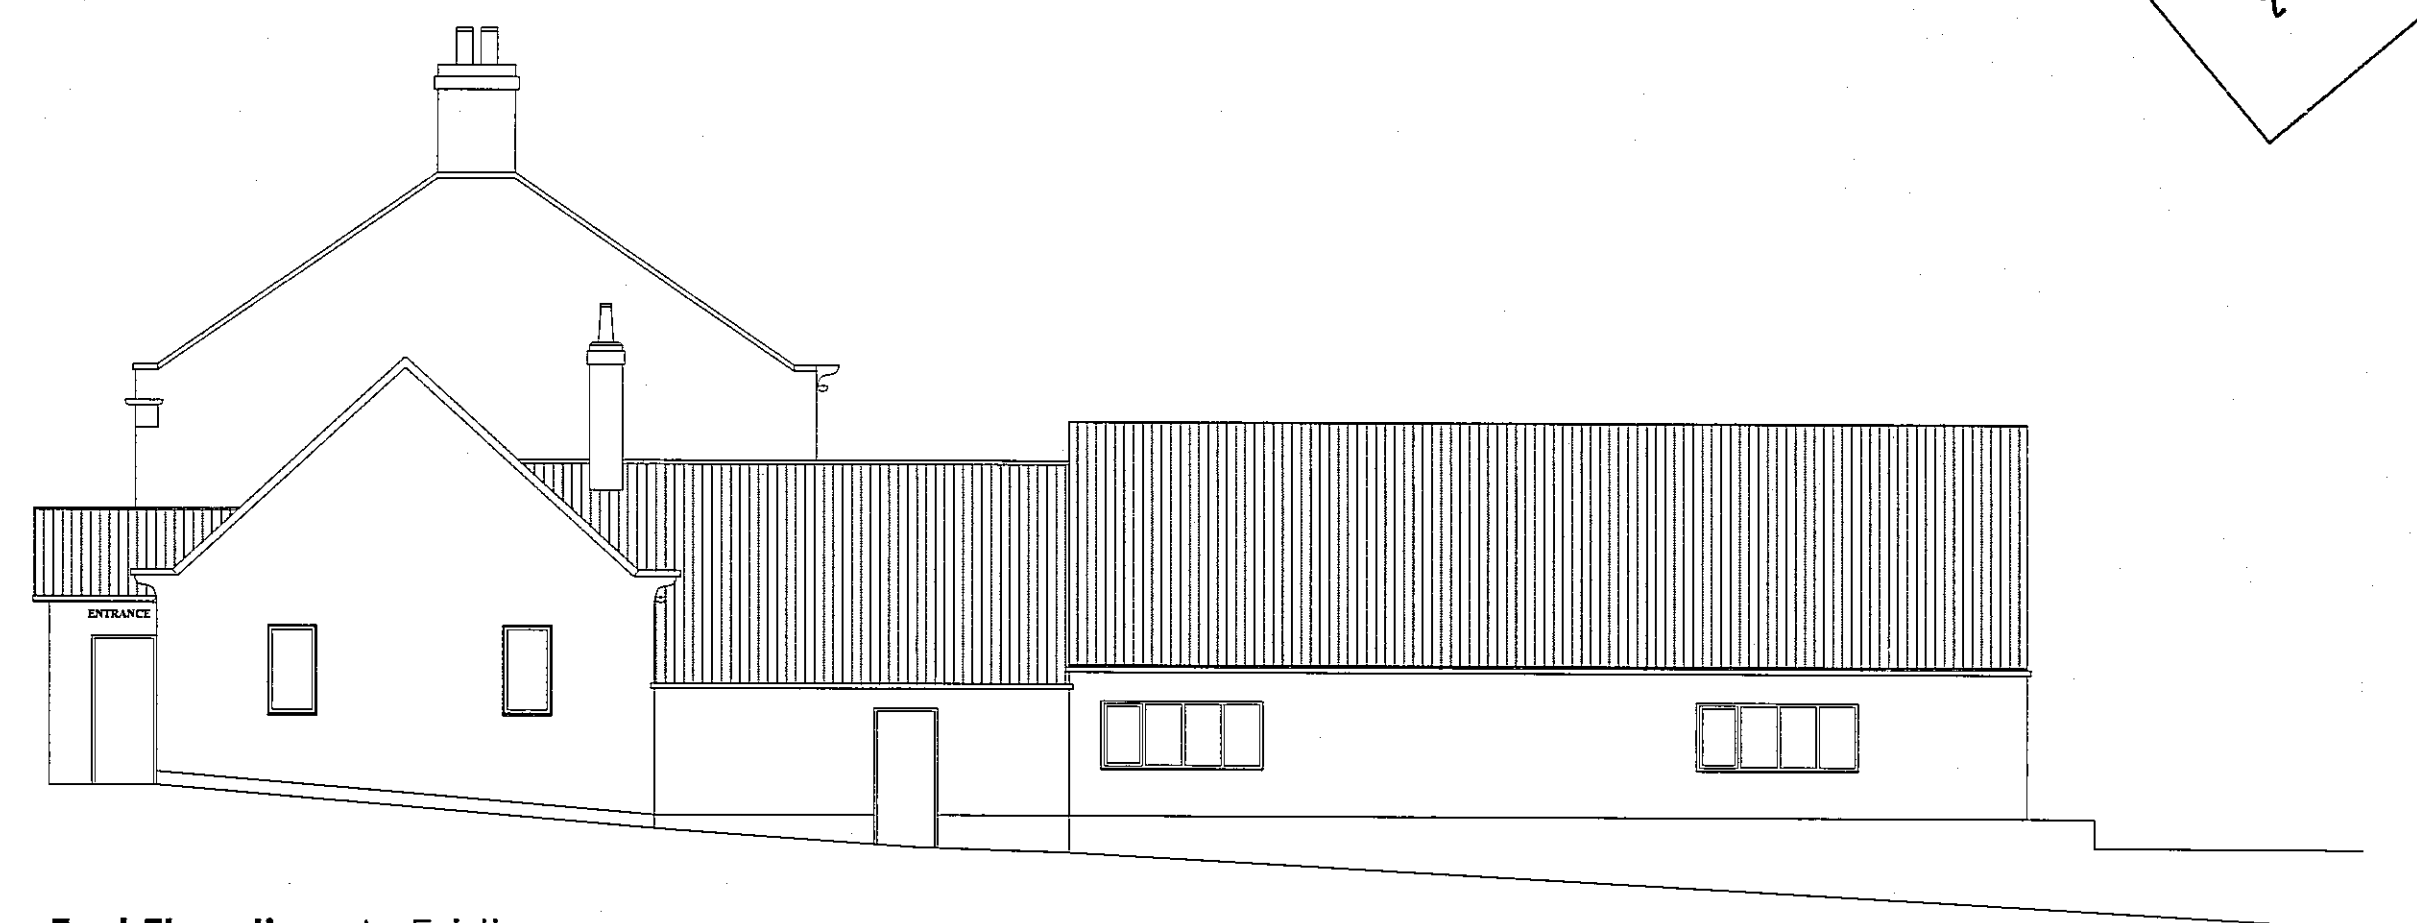

East Elevation As Existing
 1:100

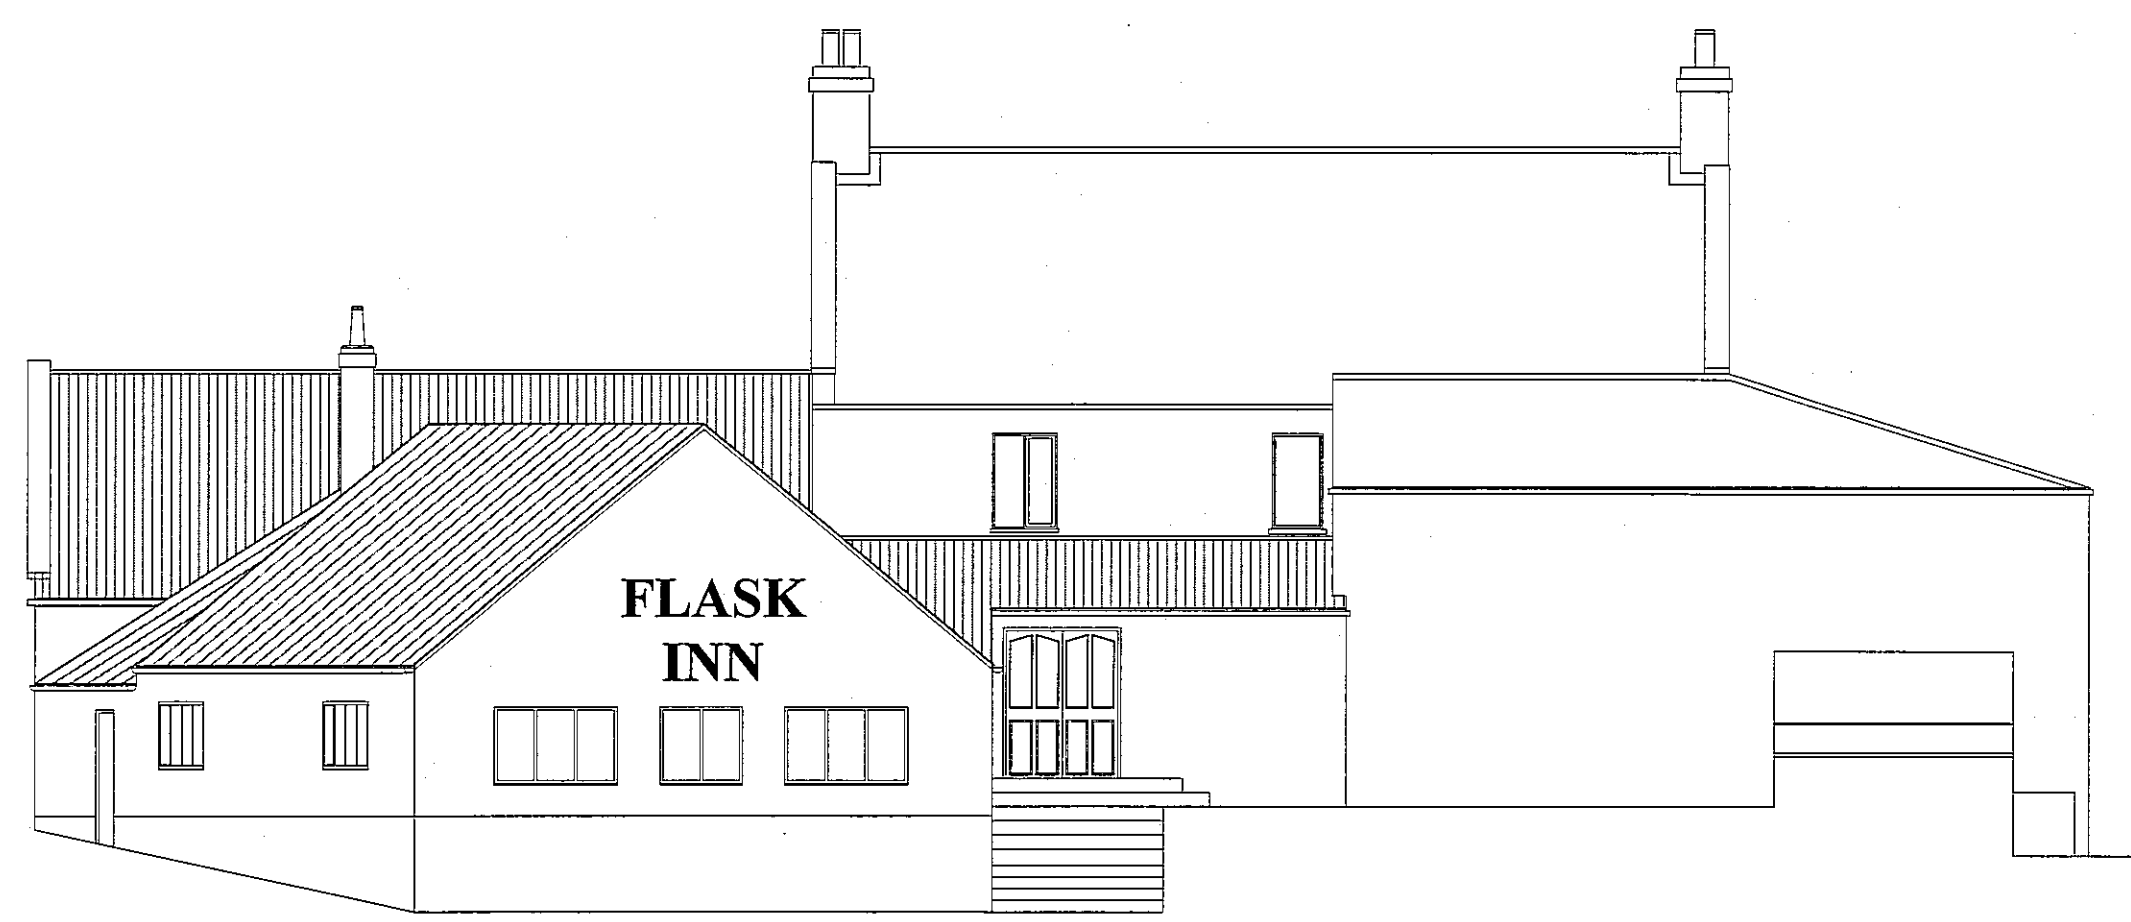

North Elevation As Existing
 1:100

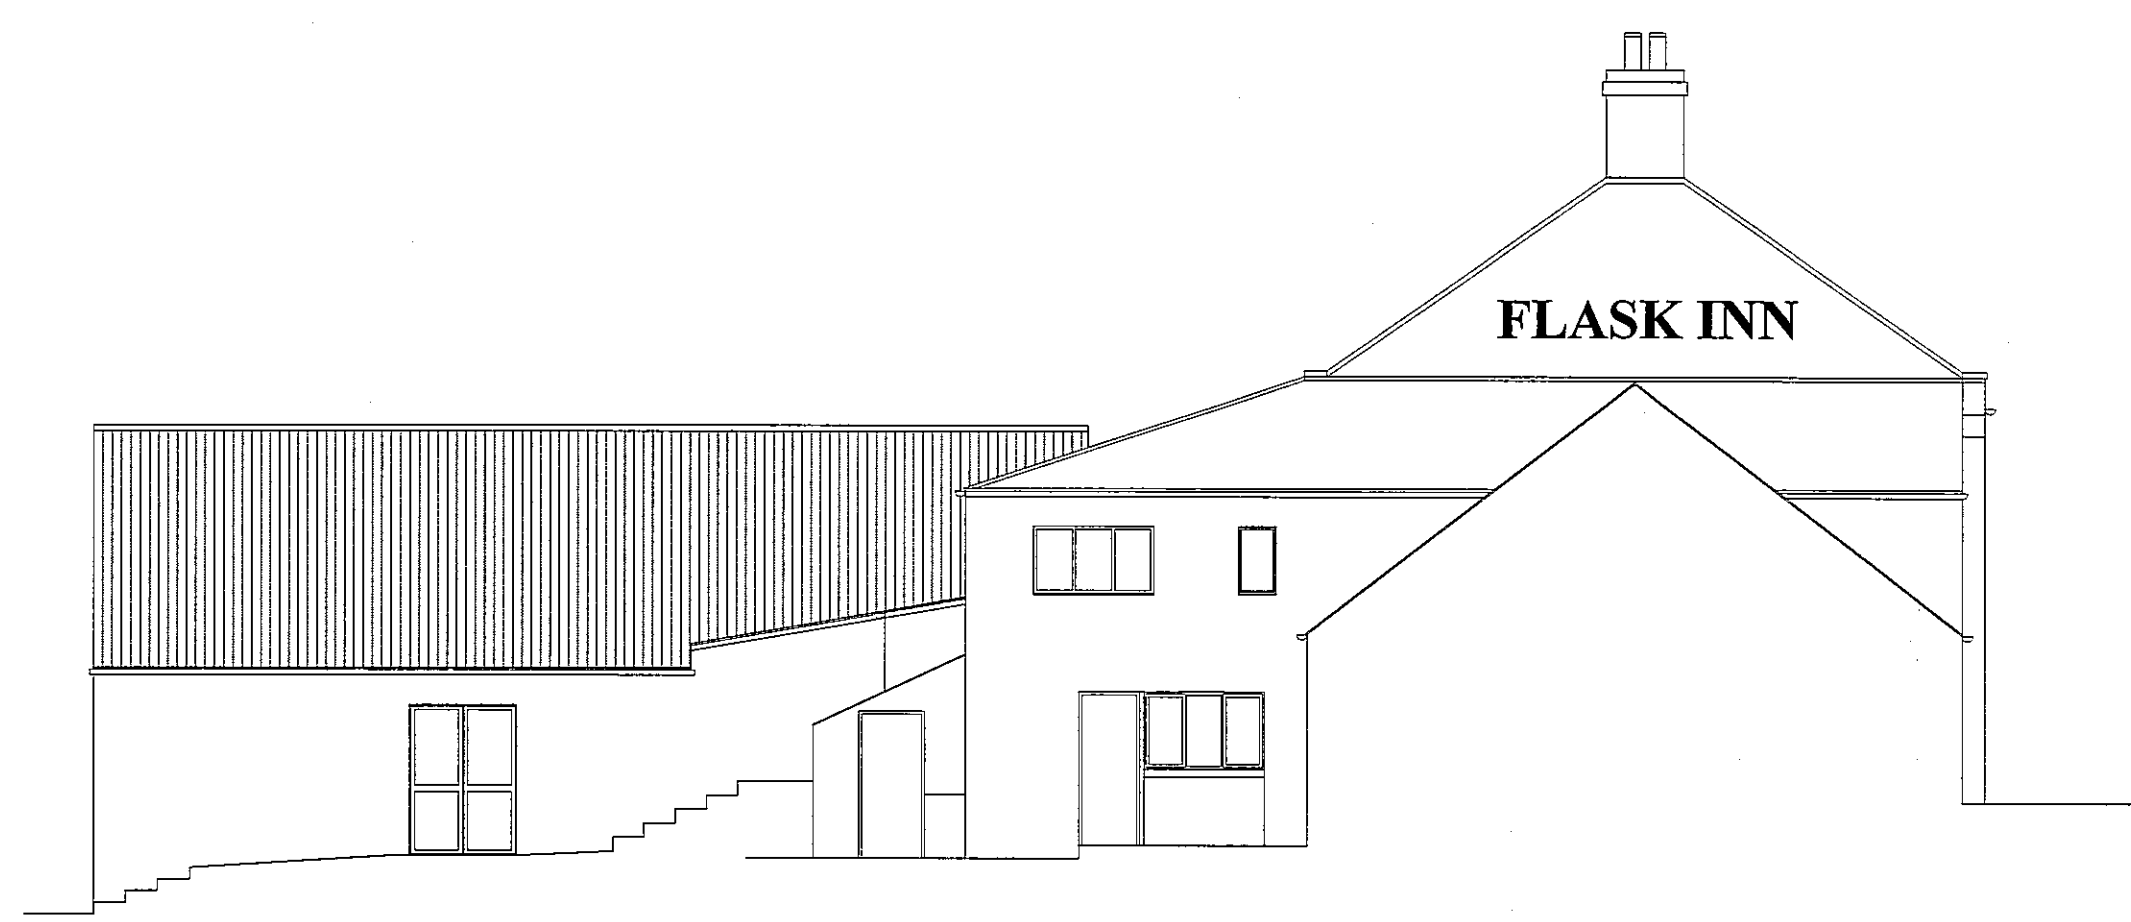

West Elevation As Existing
 1:100

rev: notes: date: by:


EDWARDSON ASSOCIATES

project: Alterations and extension to form enlarged bar / restaurant area and use of function room as letting bedrooms at the Flask Inn, Fylingdales.
 client: Mr N Allison
 drawing title: As Existing Elevations
 scale @ A1: 1:100 date: Dec11
 drawn: RJ & ND checked:
 job no: ALL 2011.01 drawing no: 003
 issue status: Planning revision:

Faddock House, 10 Middle Street South
 Duffield, East Yorkshire, YO25 6PT

www.edwardsonassociates.com


NOTES
 Do not scale from this Drawing
 It is the Contractor's responsibility to check all governing dimensions and verify all dimensions on site before commencing any work or making any shop drawings.
 This drawing to be read in conjunction with structural, mechanical and electrical drawings and other relevant information and any discrepancies are to be reported to the Architect.
 Work and materials to be in accordance with the Building Regulations where appropriate and to comply with relevant British Standards.
 This drawing is the copyright of Edwardson Associates and should not be reproduced in whole or in part without their written permission.

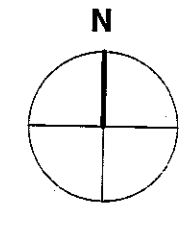


NYM/NPA
23 DEC 2011

KEY

- New Walls
- Infill of Existing Openings
- Existing Walls to be Removed
- New Openings Formed in Existing Walls

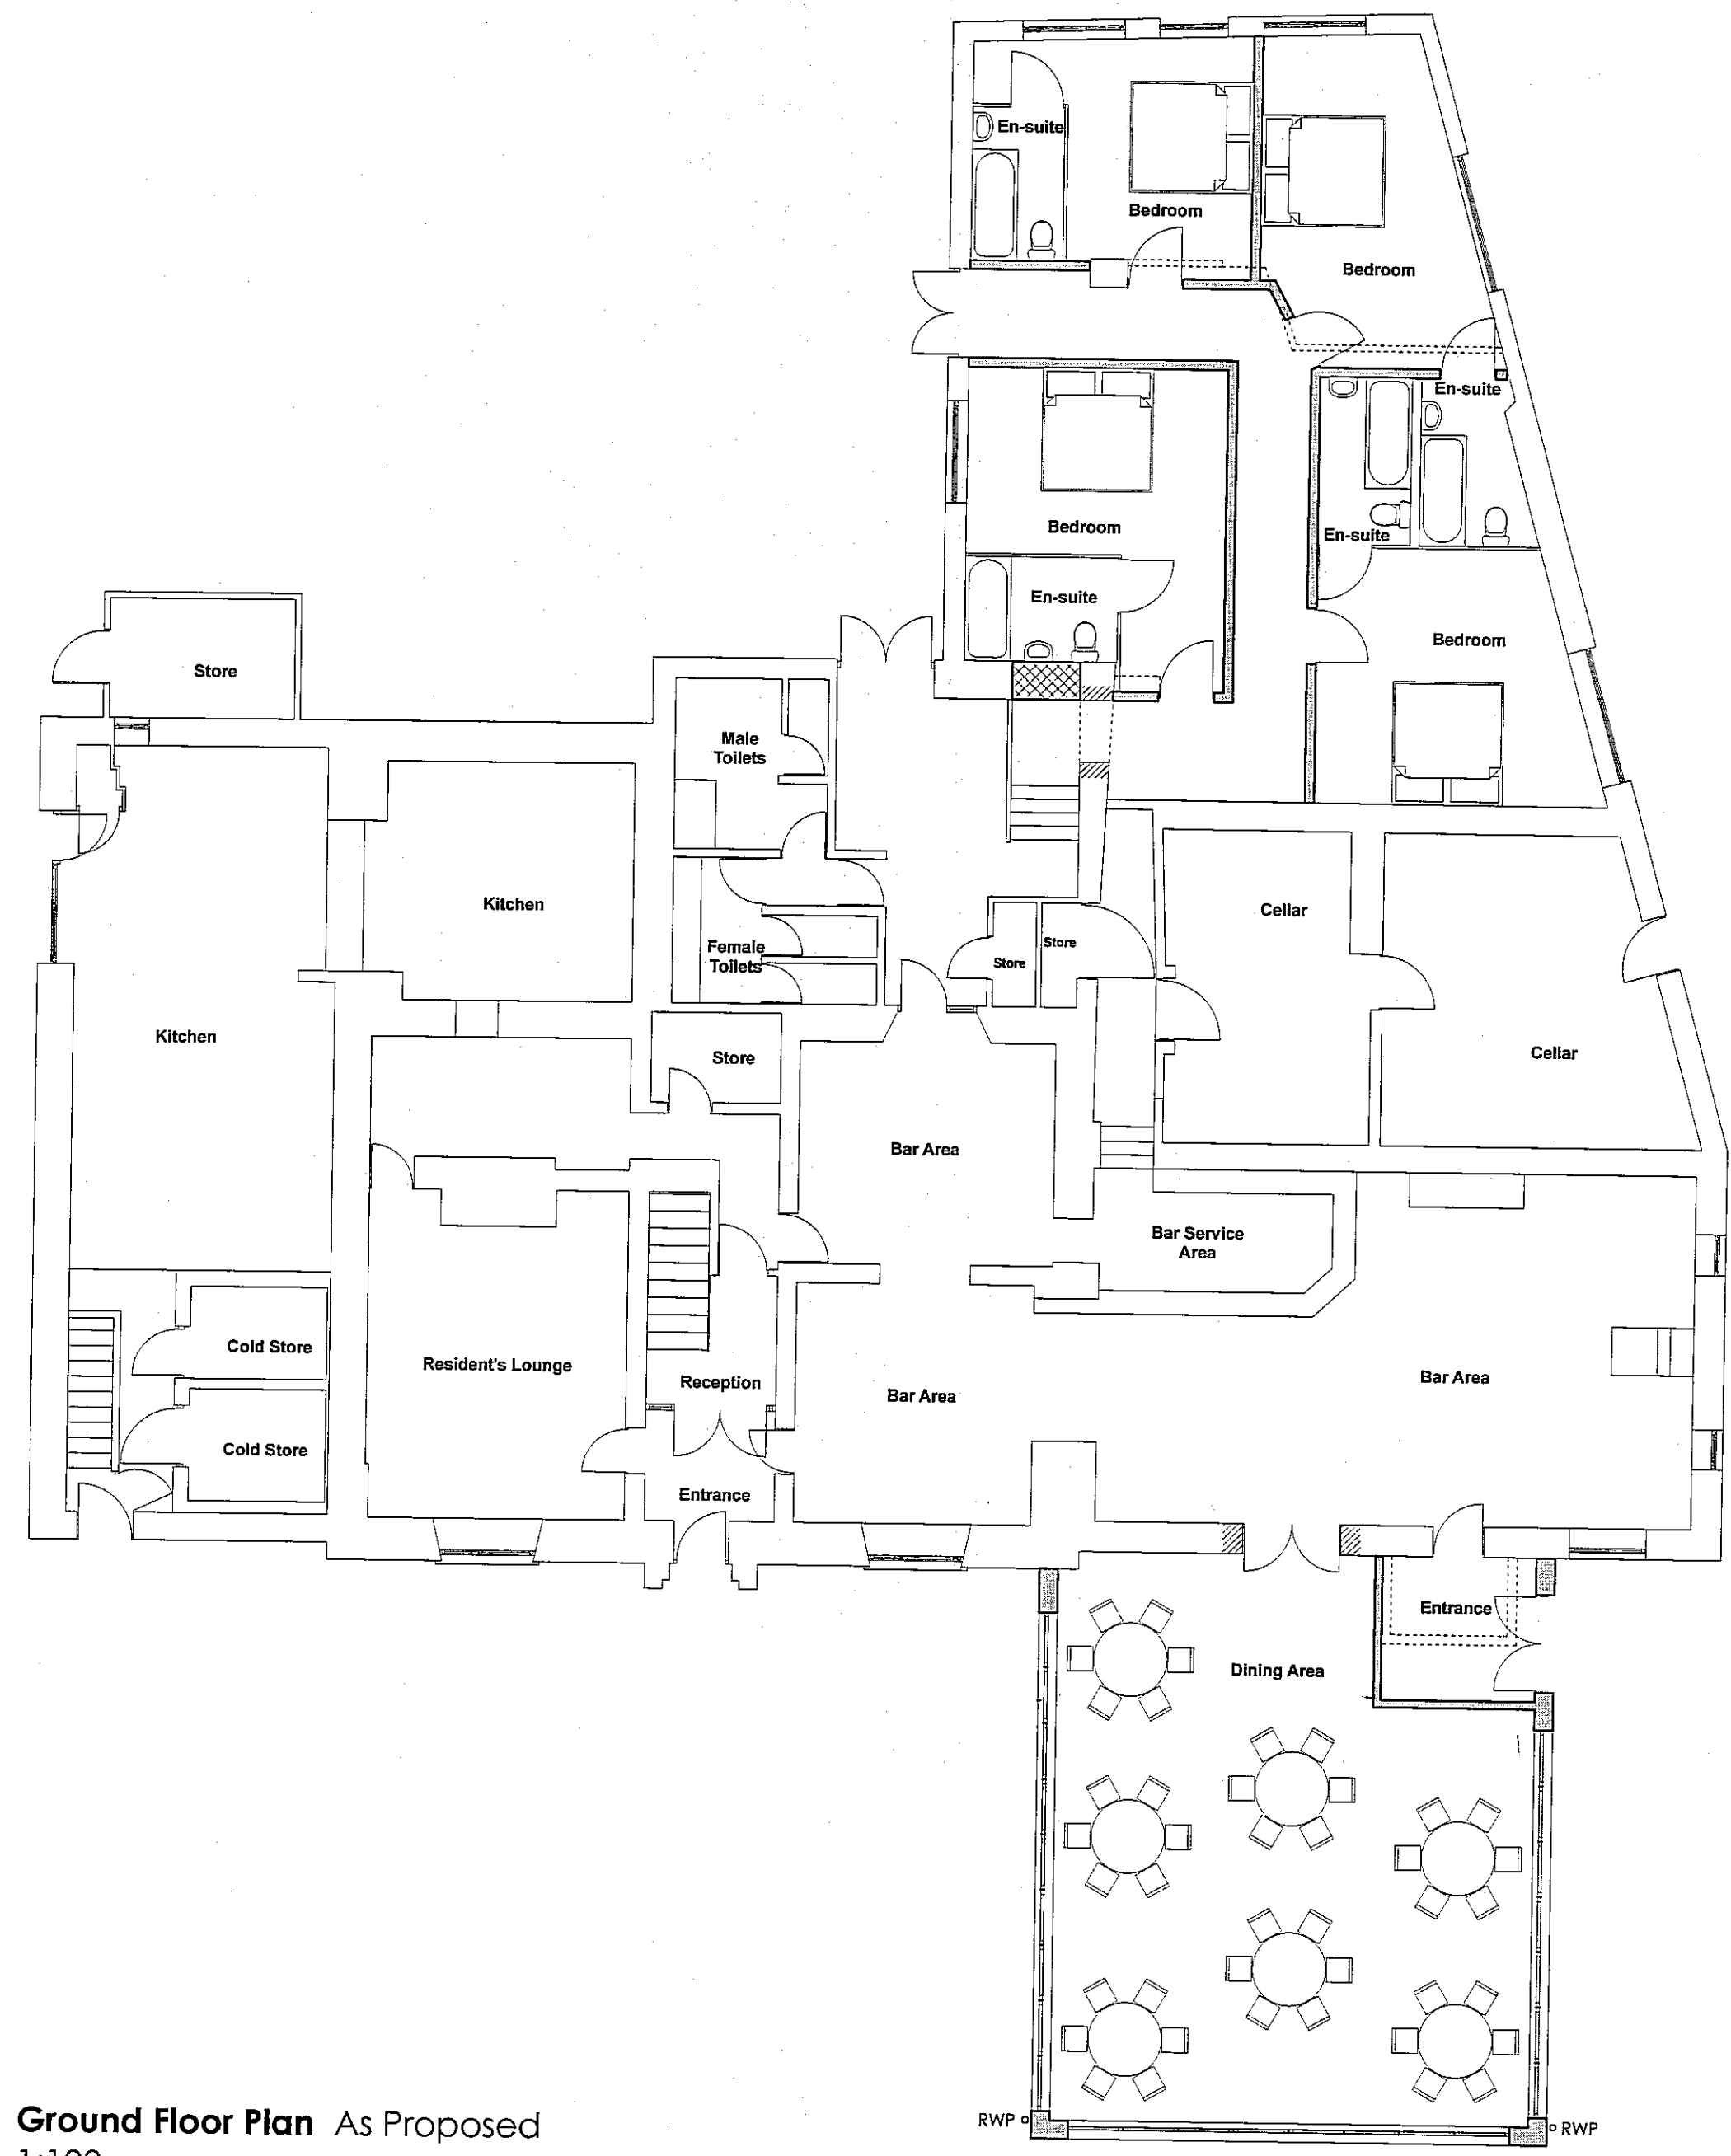

Ground Floor Plan As Proposed
 1:100

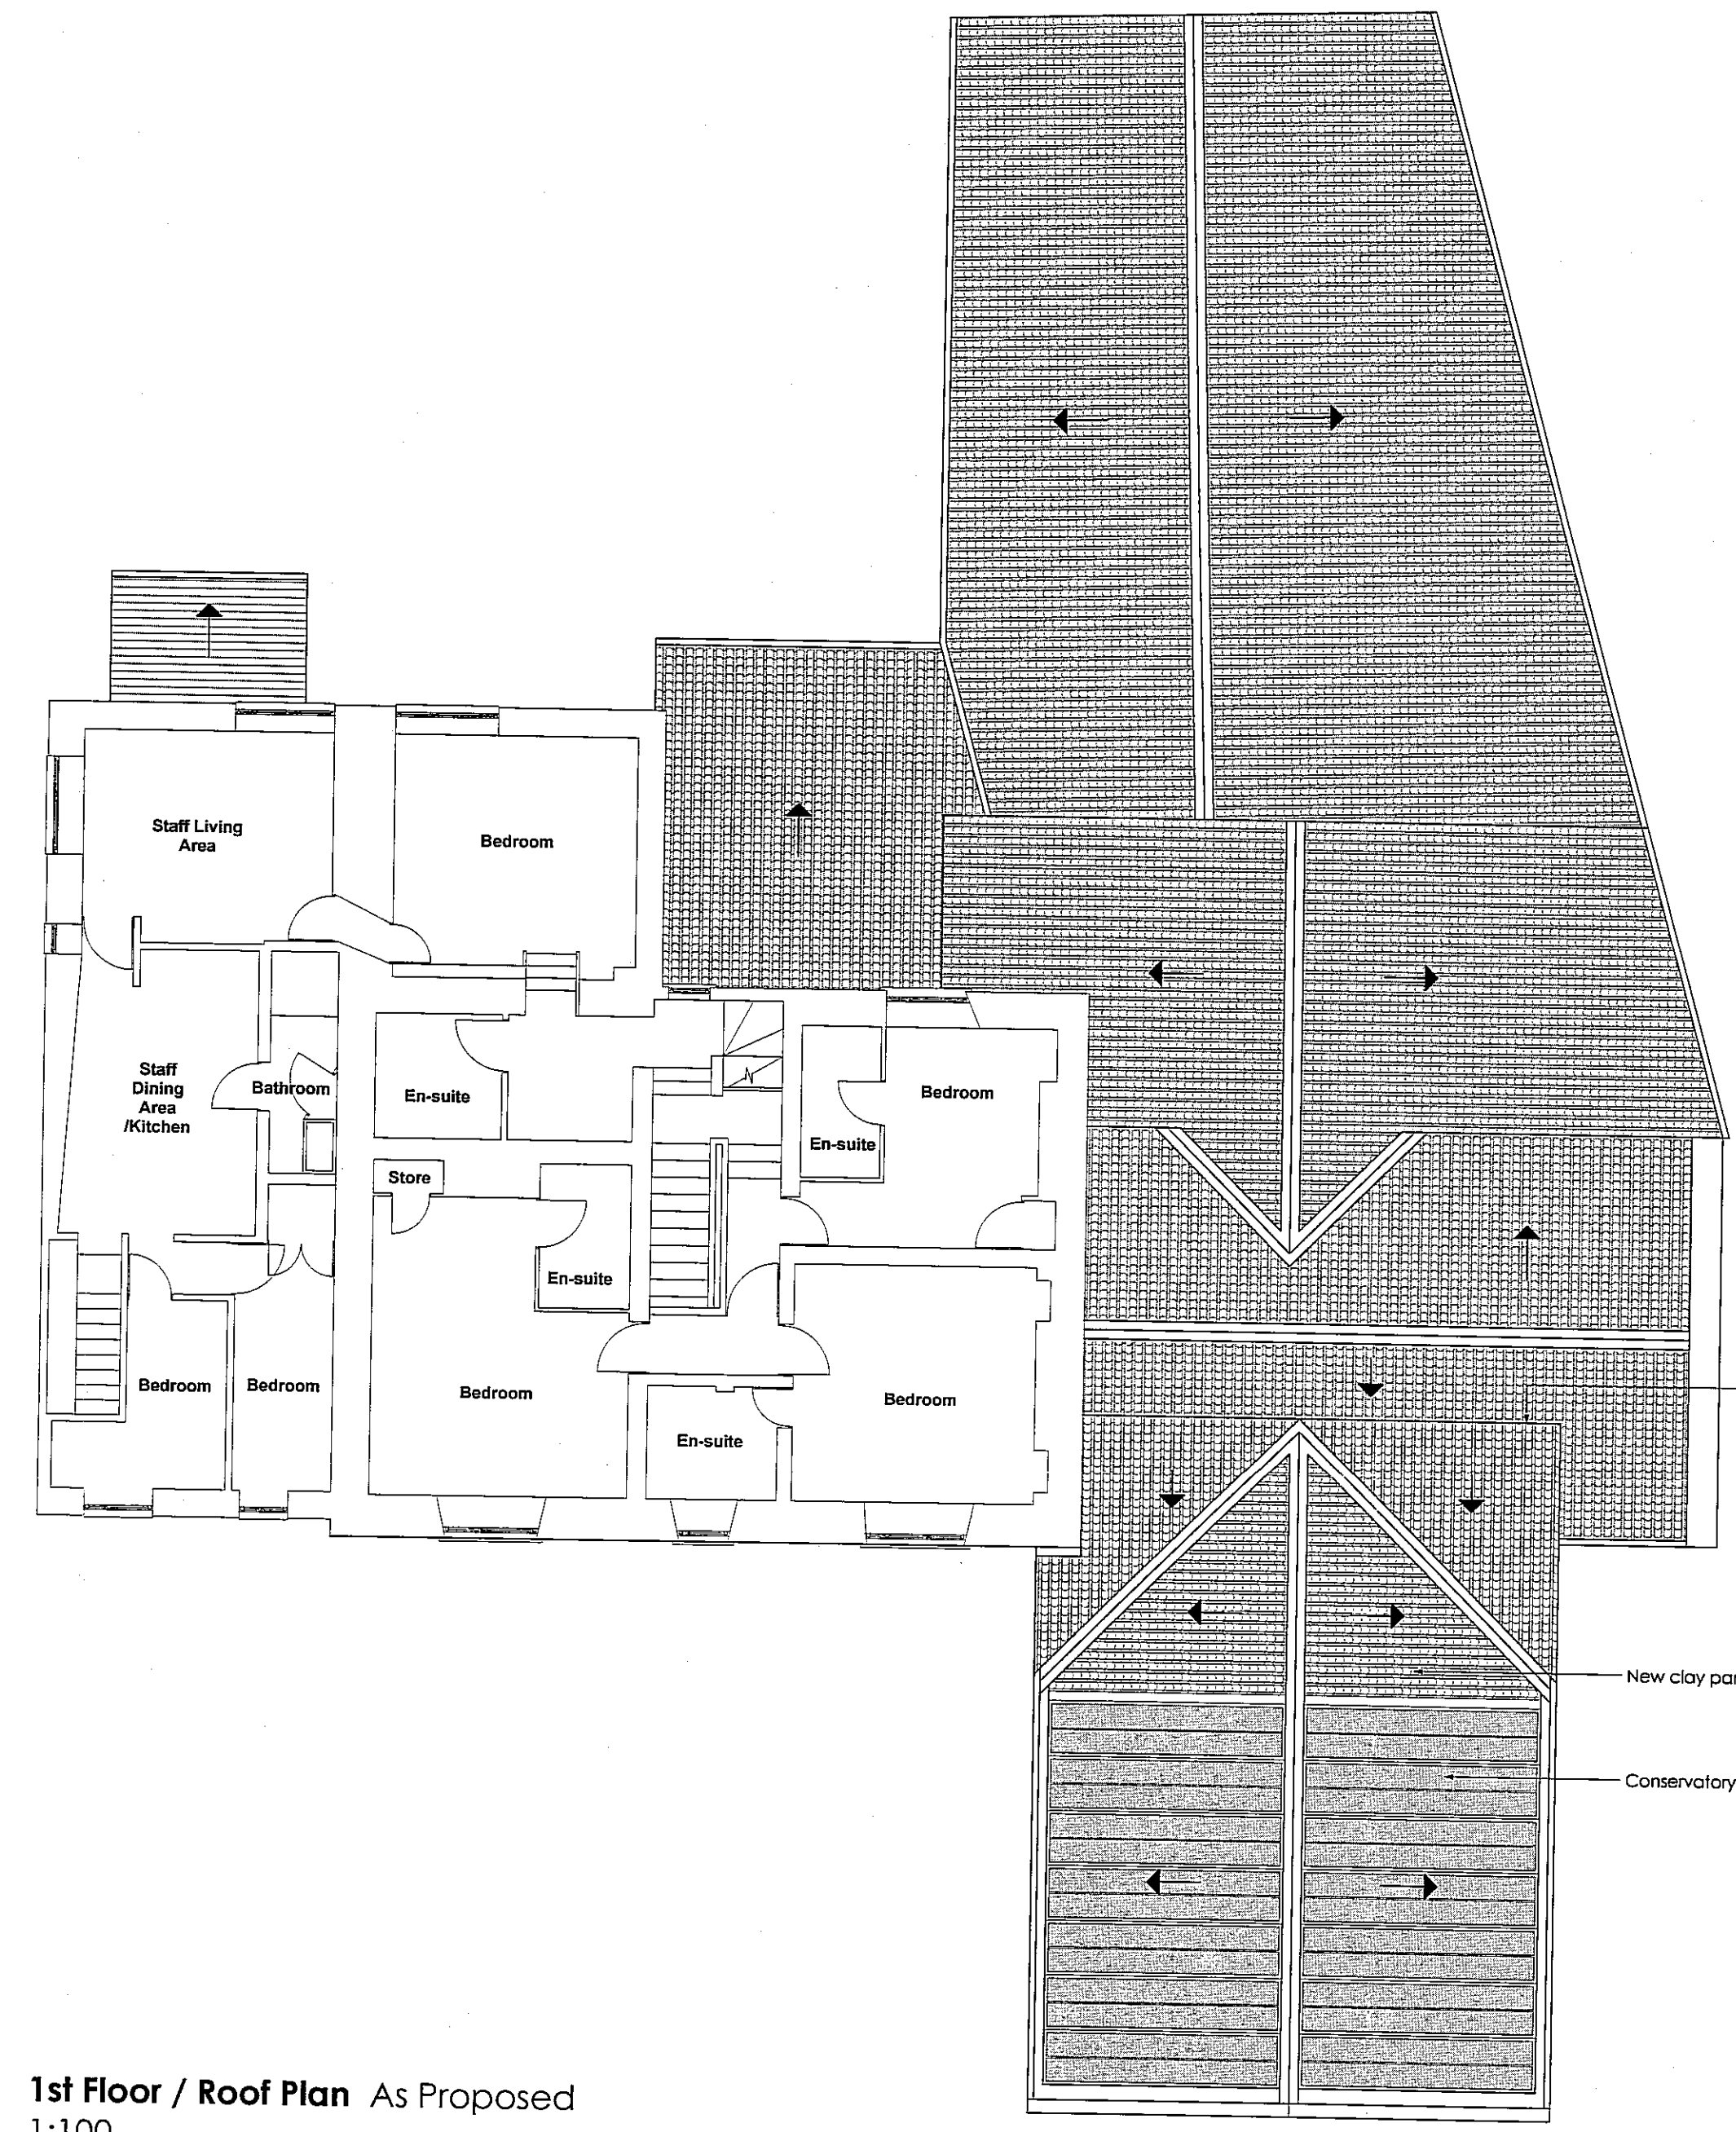

1st Floor / Roof Plan As Proposed
 1:100

rev: notes: date: by:

EDWARDSON ASSOCIATES


project: Alterations and extension to form enlarged bar / restaurant area and use of function room as letting bedrooms of the Fisk Inn, Fylingdales.
 client: Mr N Allison
 drawing title: As Proposed Ground Floor & Roof Plan
 scale @ A1: 1:100 date: Dec11
 drawn: R.J & N.D checked:
 job no: ALL 2011.01 drawing no: 101
 issue status: Planning revision:

Paddock House, 10 Middle Street South
 Diffield, East Yorkshire, YO25 6PT


www.edwardsonassociates.com

NOTES
 Do not scale from this Drawing
 It is the Contractor's responsibility to check all governing dimensions and verify all dimensions on site before commencing any work or making any shop drawings.
 This drawing to be read in conjunction with structural, mechanical and electrical drawings and other relevant information and any discrepancies are to be reported to the architect.
 Work and materials to be in accordance with the Building Regulations where appropriate and to comply with relevant British Standards.
 This drawing is the copyright of Edwardson Associates and should not be reproduced in whole or in part without their written permission.


NYM/PA
23 DEC 2011

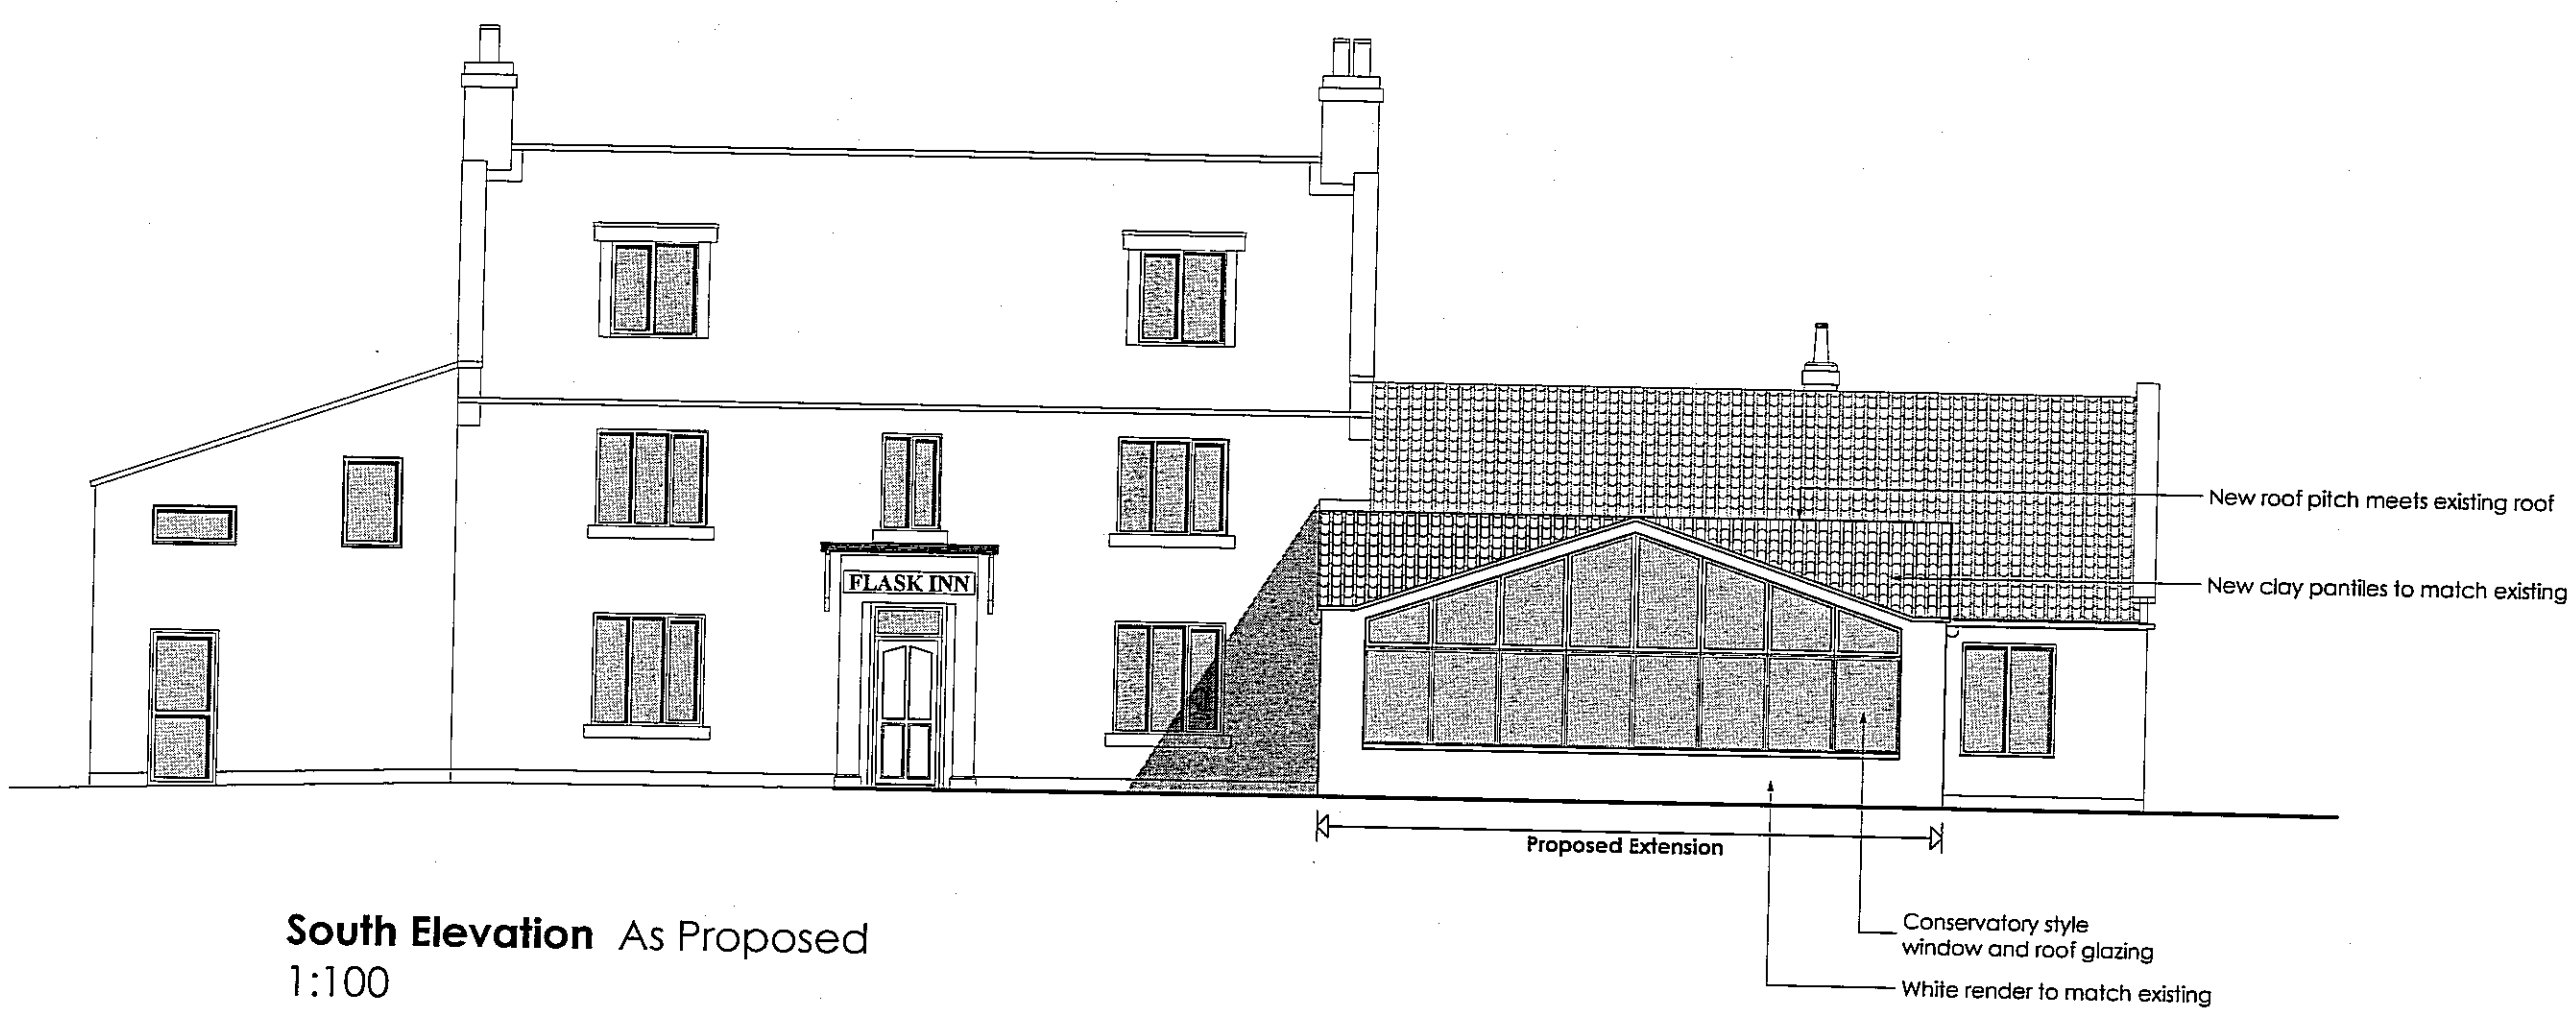


South Elevation As Proposed
 1:100

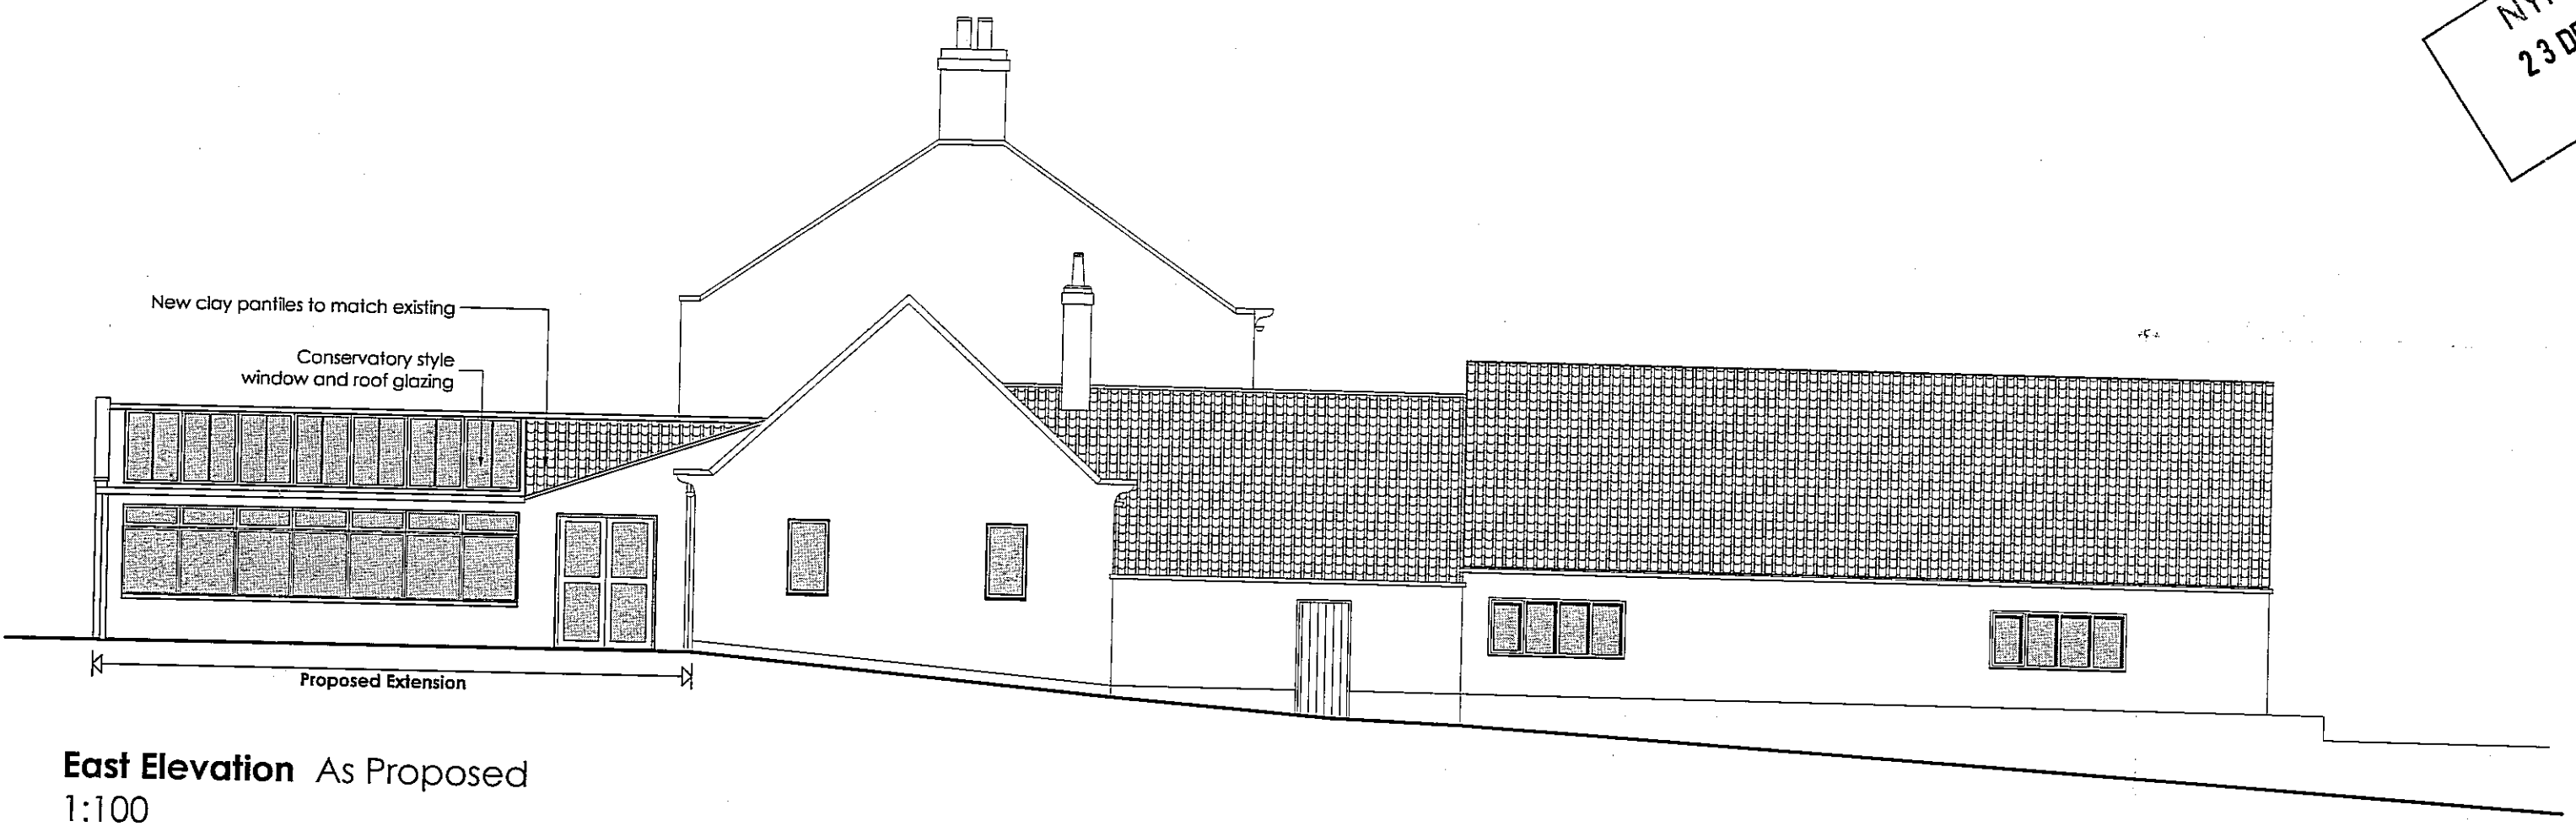

East Elevation As Proposed
 1:100

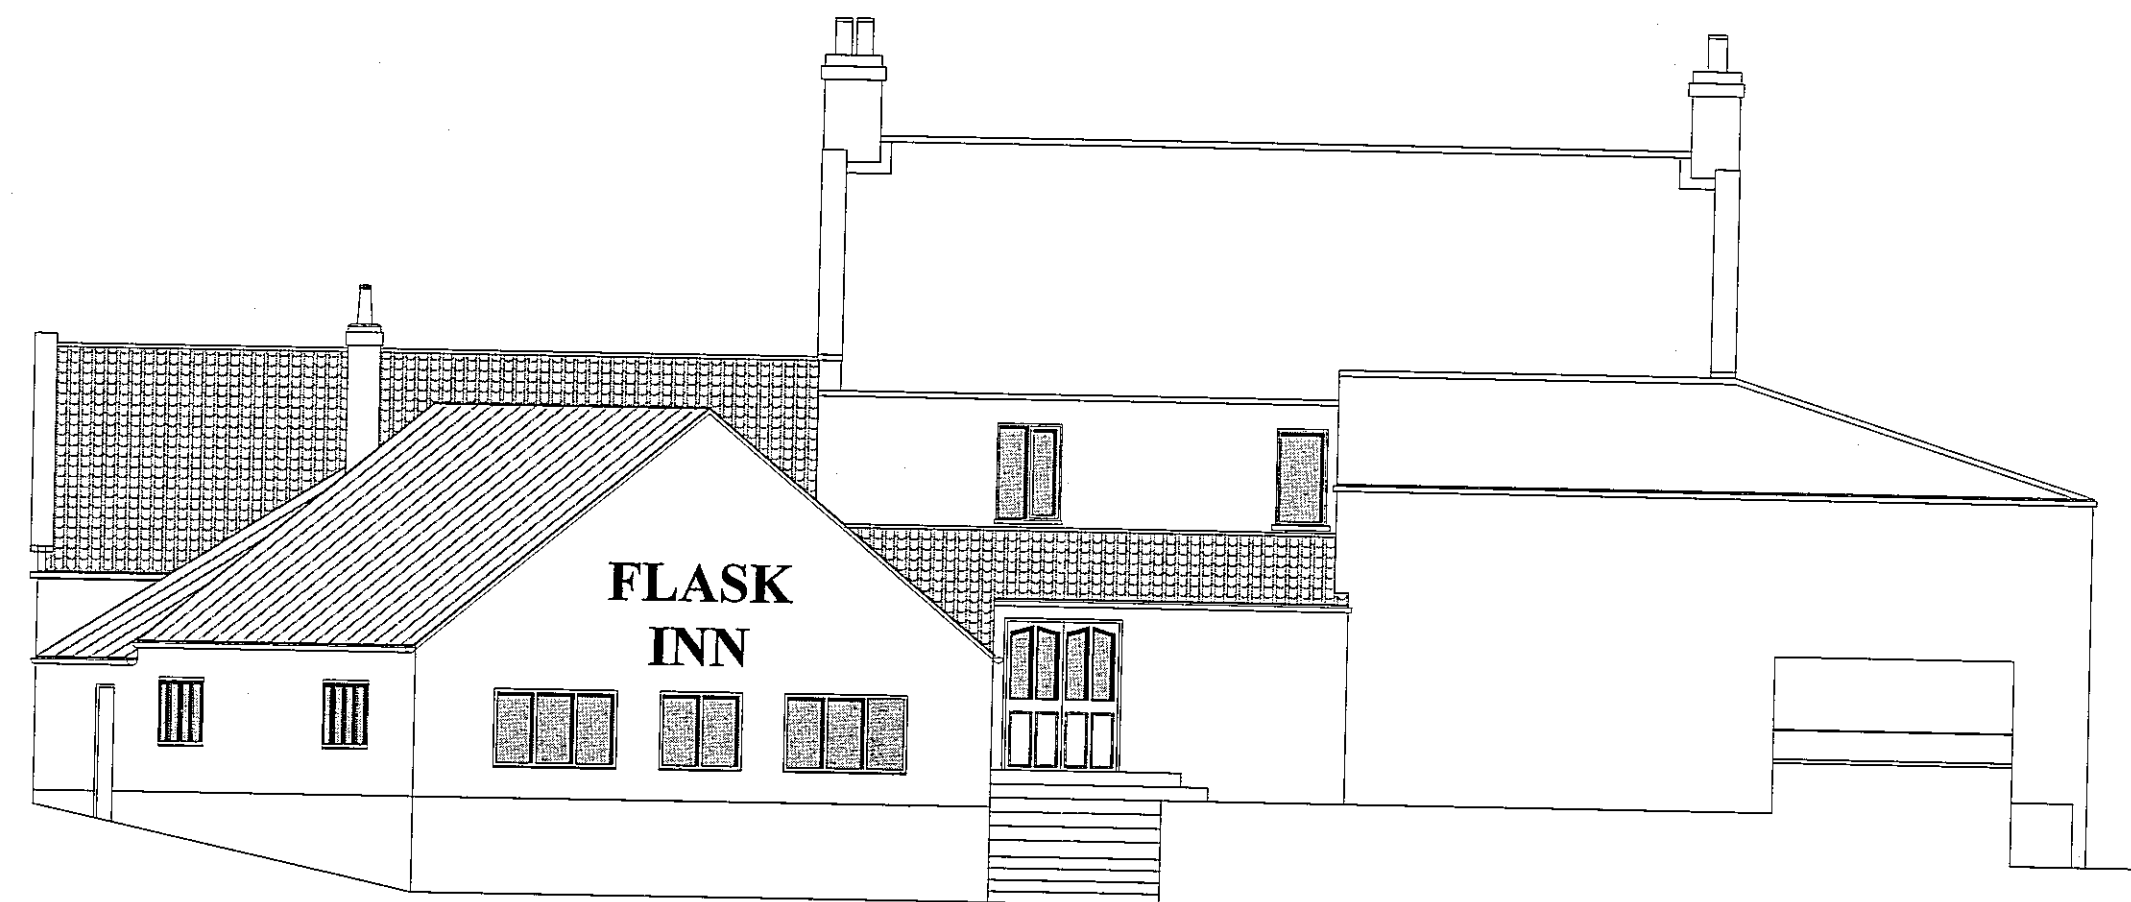

North Elevation As Proposed
 1:100

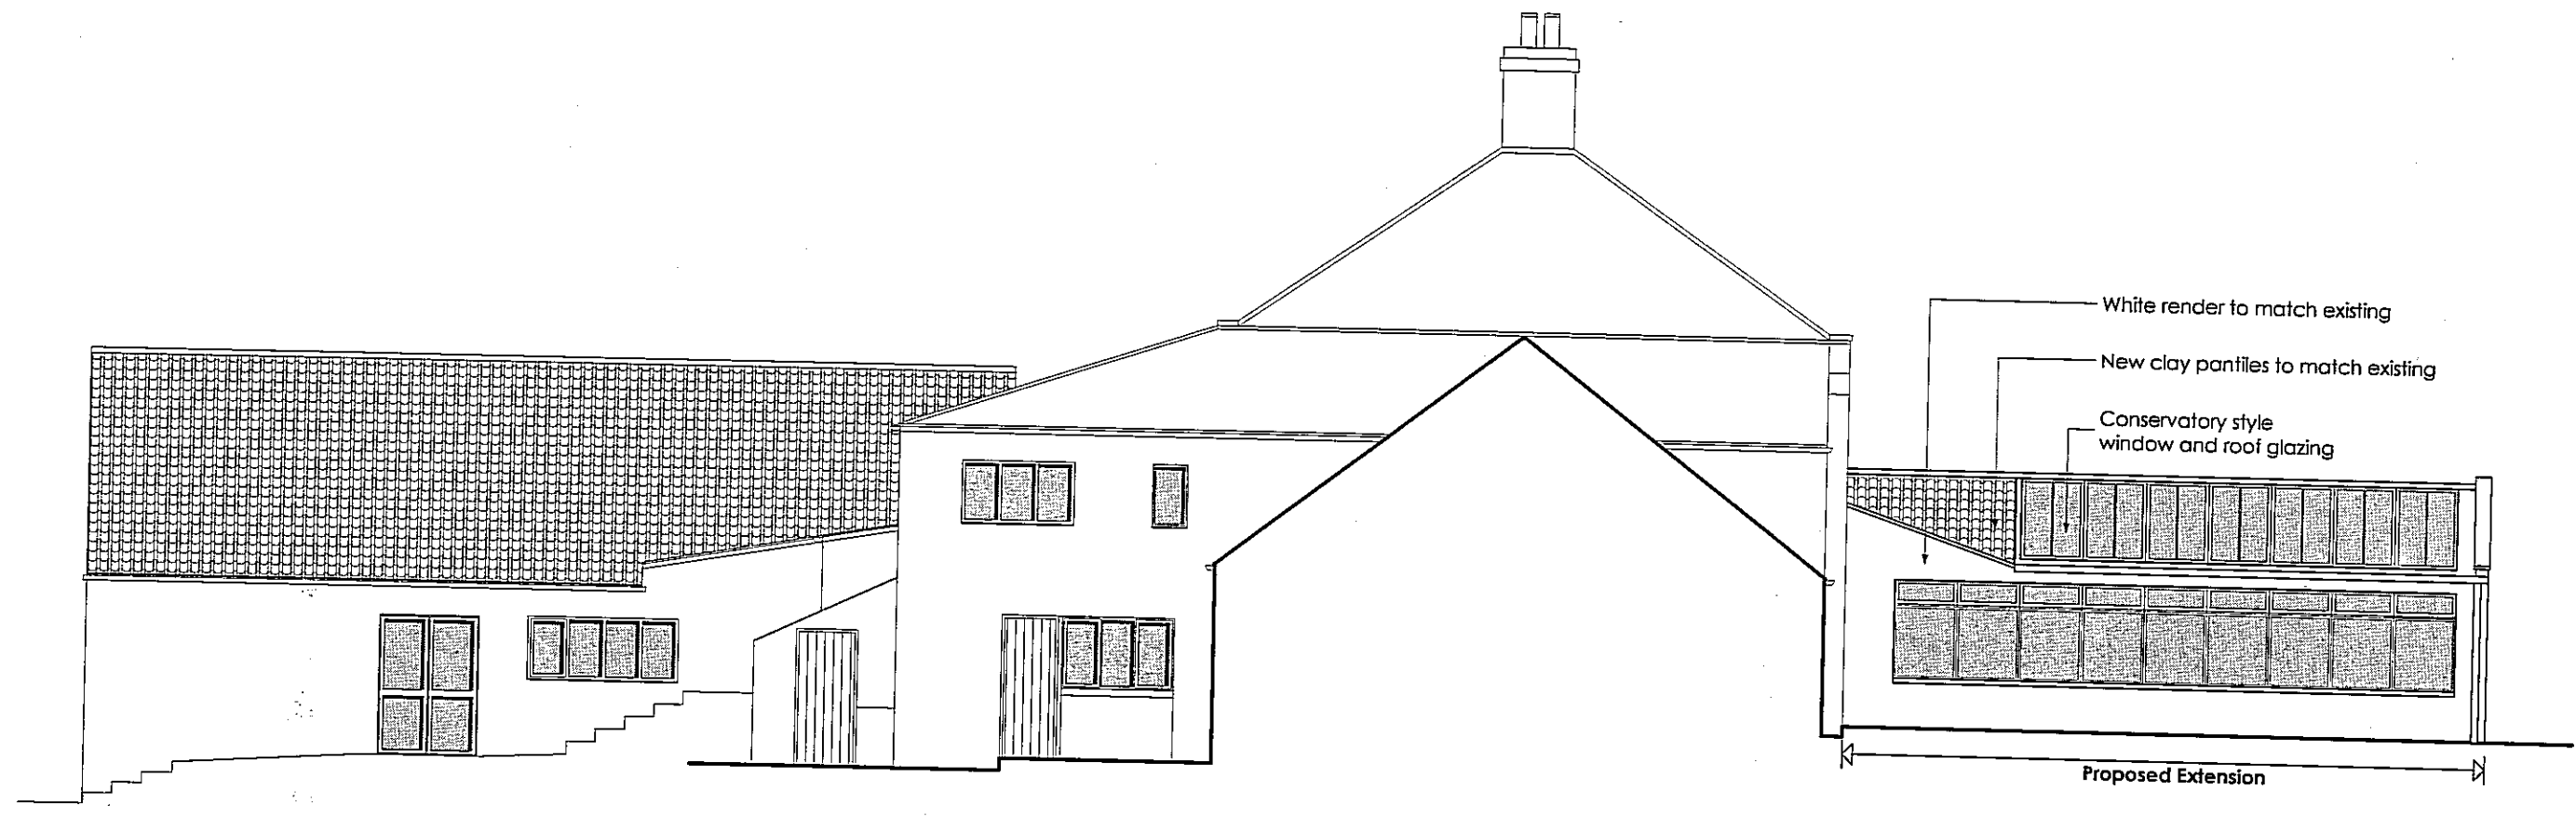

West Elevation As Proposed
 1:100

rev: notes: date: by:

EDWARDSON ASSOCIATES

project: Alterations and extension to form enlarged bar / restaurant area and use of function room as letting bedrooms of the Flask Inn, Fylingdales.

client: Mr N Allison

drawing title: As Proposed Elevations

scale @ A1: 1:100 date: Dec11

drawn: RJ & ND checked:

job no: ALL 2011.01 drawing no: 103

issue status: Planning revision:

Padlock House, 10 Middle Street South
 Duffield, East Yorkshire, YO24 4PT

www.edwardsonassociates.com