


Copyright Studio Stead

NOTES:
All dimensions to be checked on site, not scaled from this drawing.
Any discrepancies on this drawing with other contract documents to be reported immediately to the Contract Administrator for clarification.

LOG CABIN TYPE A
3 Bedrooms and 2 bathrooms
Internal floor area 68 sqm




Proposed ground floor plan
Scale 1:100 at A3

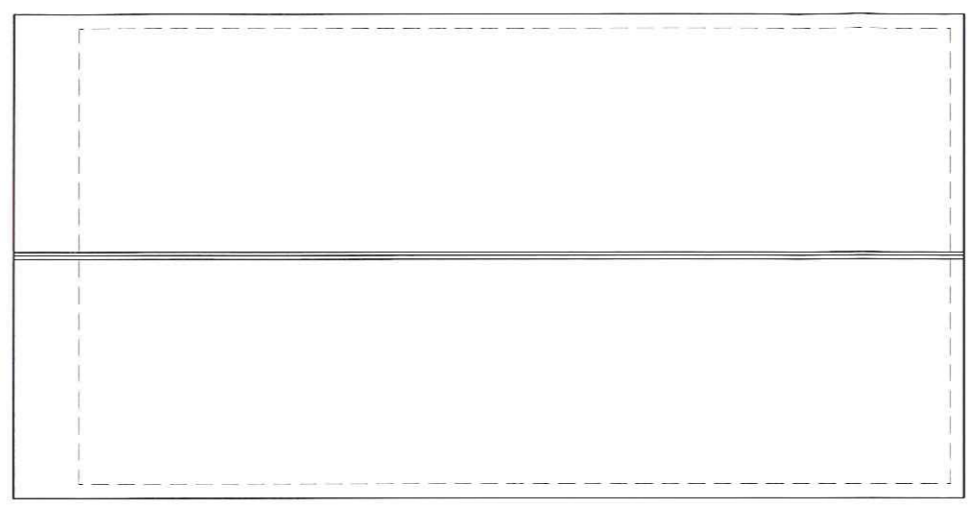


Proposed roof plan
Scale 1:100 at A3



LOG CABIN TYPE B
2 Bedrooms and 2 bathrooms
Internal floor area 56 sqm

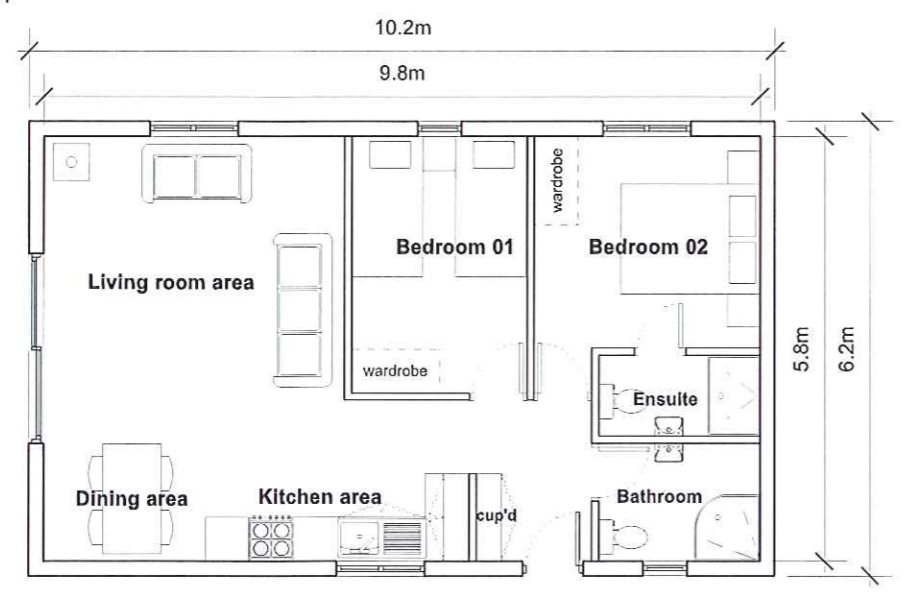

Proposed ground floor plan
Scale 1:100 at A3

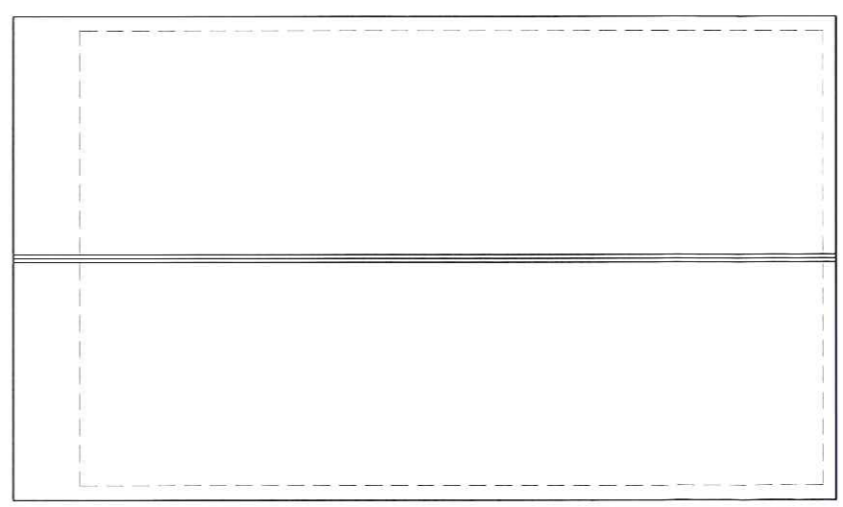


Proposed roof plan
Scale 1:100 at A3

ORIENTATION VARIES




rev	date	by	comment	chkd
A	August 12	SS	Design amended	
STUDIO STEAD Barclays Bank House, Baxtergate, Whitby North Yorkshire YO21 1BW				
Client				
Mr and Mrs Craven				
Aislaby Quarry Moor Lane Whitby YO21 1SZ				
Drawing Title				
Proposed Plans				
Scale 1:100 @ A3				
Date	May 2012	Drawn	SS	Checked
		Issued	SS	
052/03				Rev. A

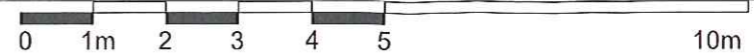


Copyright Studio Stead

NOTES:
All dimensions to be checked on site, not scaled from this drawing.

Any discrepancies on this drawing with other contract documents to be reported immediately to the Contract Administrator for clarification.

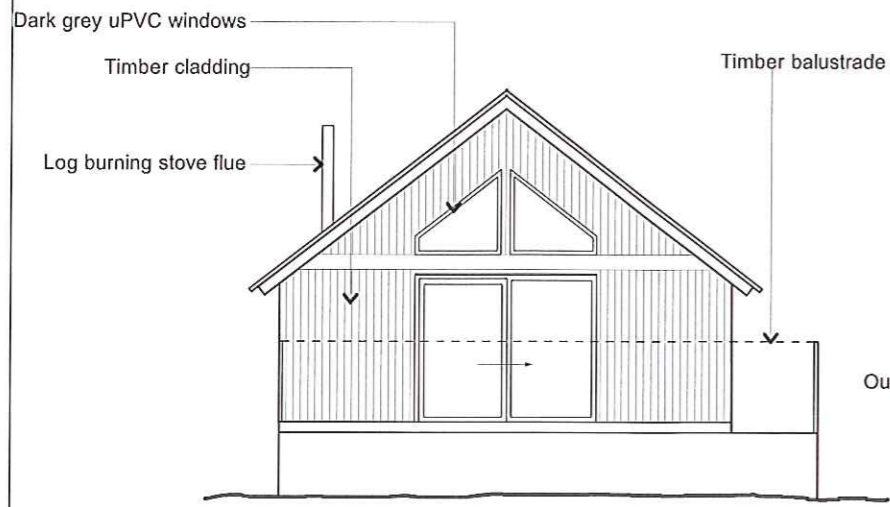


Proposed elevation AA
Scale 1:100 at A3

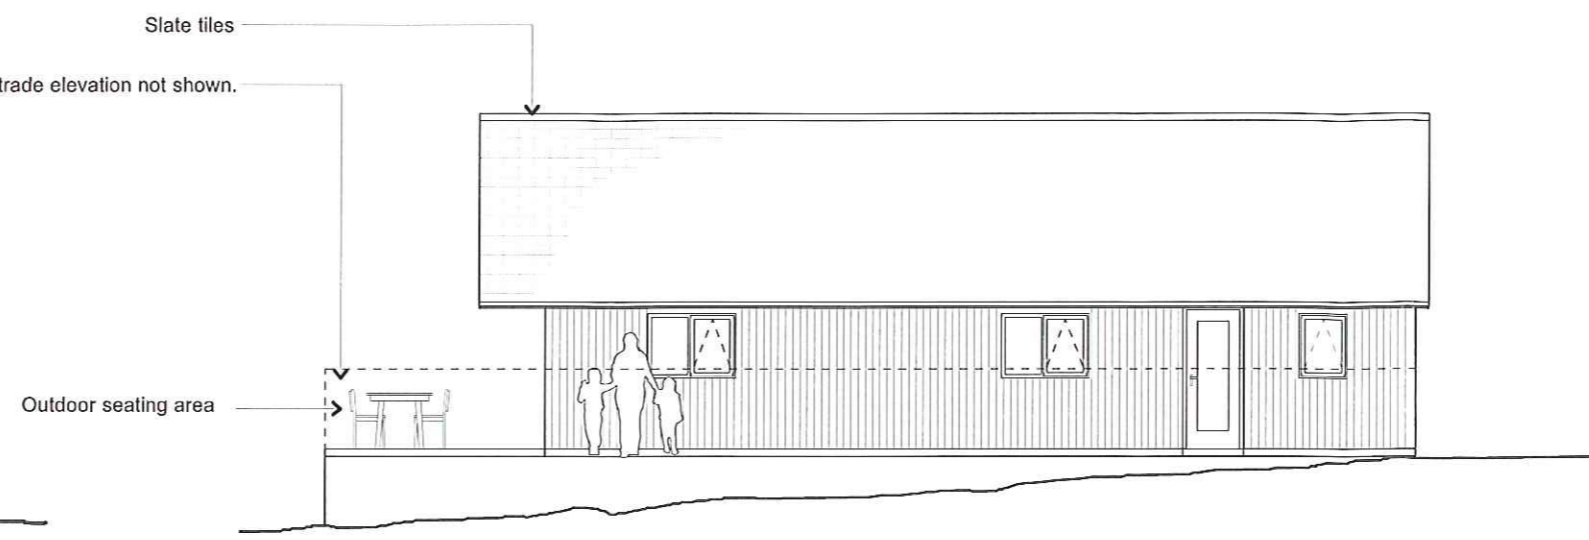


Proposed elevation BB
Scale 1:100 at A3


NYMNP
28 JAN 2013

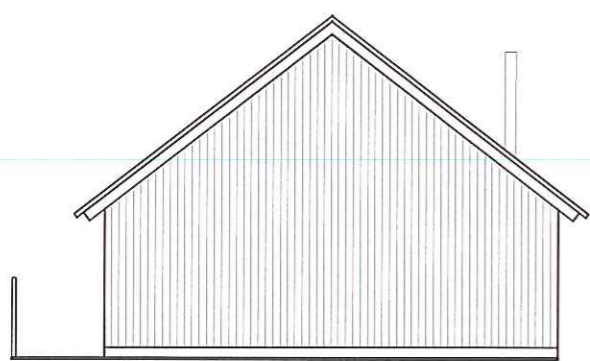


Proposed elevation CC
Scale 1:100 at A3

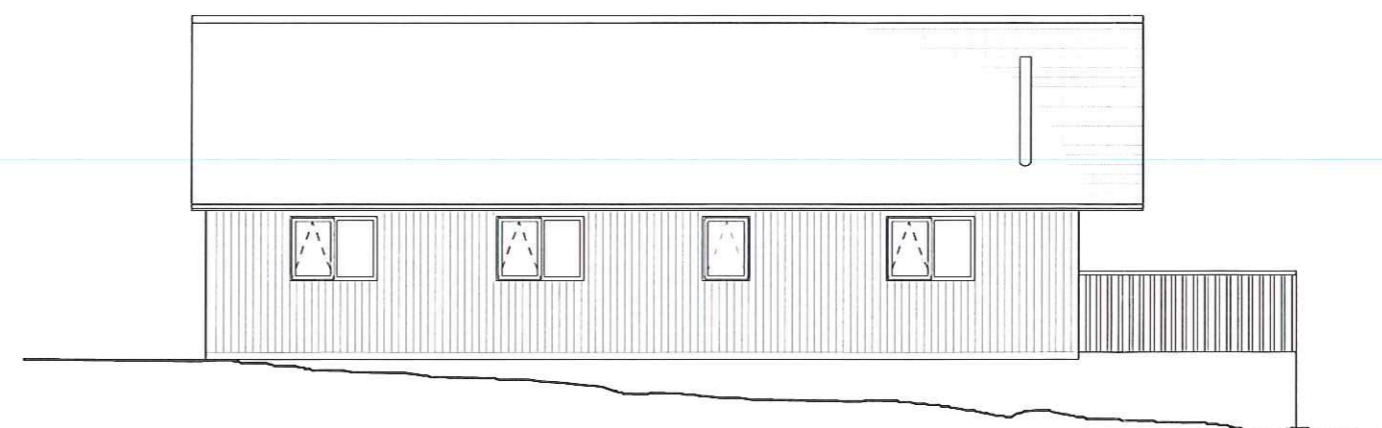

Proposed elevation DD
Scale 1:100 at A3

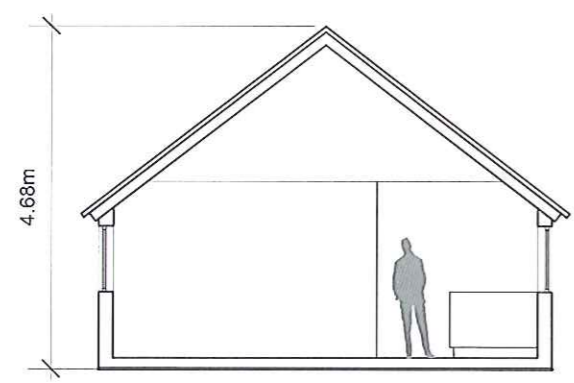

Proposed section
Scale 1:100 at A3

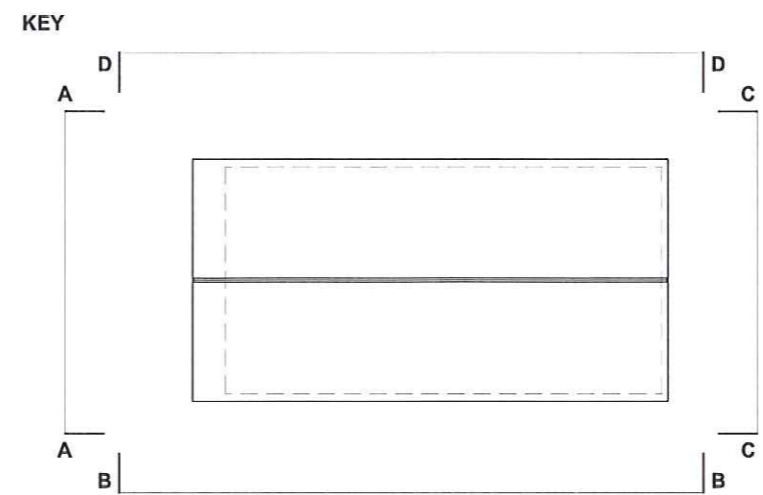

rev	date	by	comment	chkd
A	August 12	SS	Design amended	
STUDIO STEAD				
Barclays Bank House, Baxtergate, Whitby North Yorkshire YO21 1BW tel: 07958033158 sarah@studiosteadarchitect.co.uk				
Client				
Mr and Mrs Craven				
Aislaby Quarry				
Moor Lane				
Whitby				
YO21 1SZ				
Drawing Title				
Proposed elevations of LOG CABIN TYPE A				
Scale				
1:100 @ A3				
Date	Drawn	Issued	Checked	
May 2012	SS	SS		
052/04				Rev. A

NYMNPA
28 JAN 2013

