


### Amendments

- Amended layout of buildings/outside areas - Parking area shown.
- Additional background information
- Amended design - rooflights to front elevation removed.
- Revised access arrangements
- Change of description of proposed development
- Change in site boundaries
- Other (as specified below)

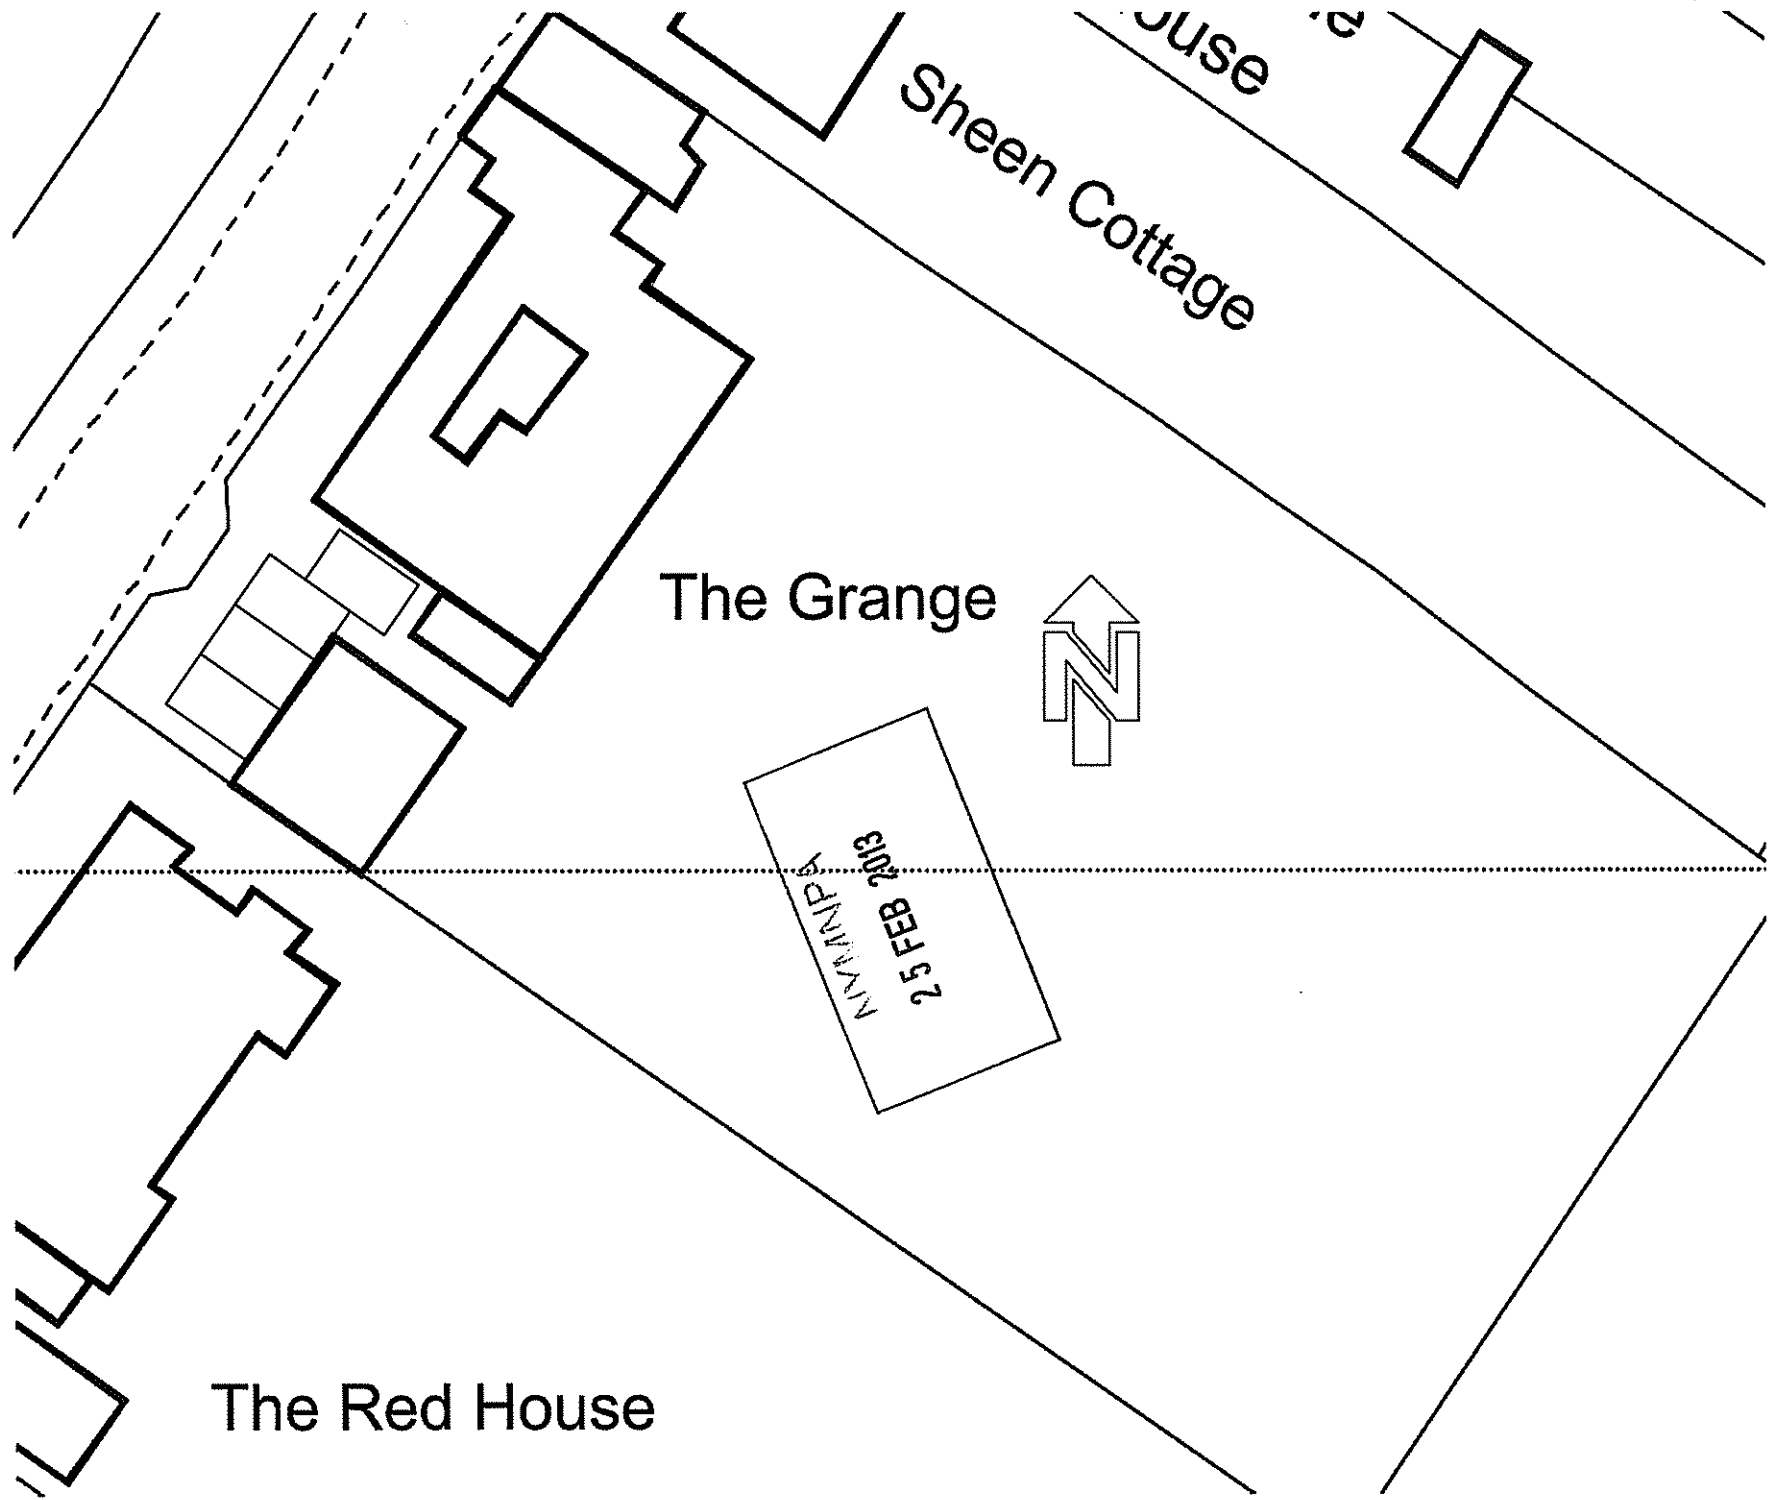

ouse  
Sheen Cottage

The Grange



N/M/N/P/A  
2, 3 FEB 2013

The Red House

10

The Grange  
Thorpe lane  
Fylingthorpe  
WEhitby  
YO22 4TH


17th December 2012

The Planning Department  
NYMNP  
The Old Vicarage  
Bondgate  
Helmsley  
York  
YO62 5BP

Dear Sir/ Madam

Please find enclosed all revised plans with two Velux windows removed from the front elevation as per your request

Mrs L deunman

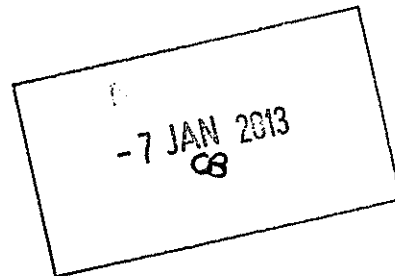





REAR ELEVATION (EXISTING)



END ELEVATION LOOKING WEST (EXISTING)

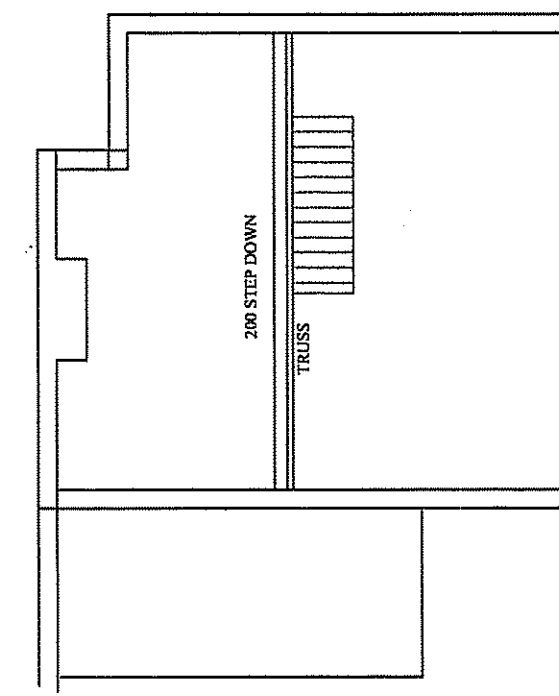

FIRST FLOOR

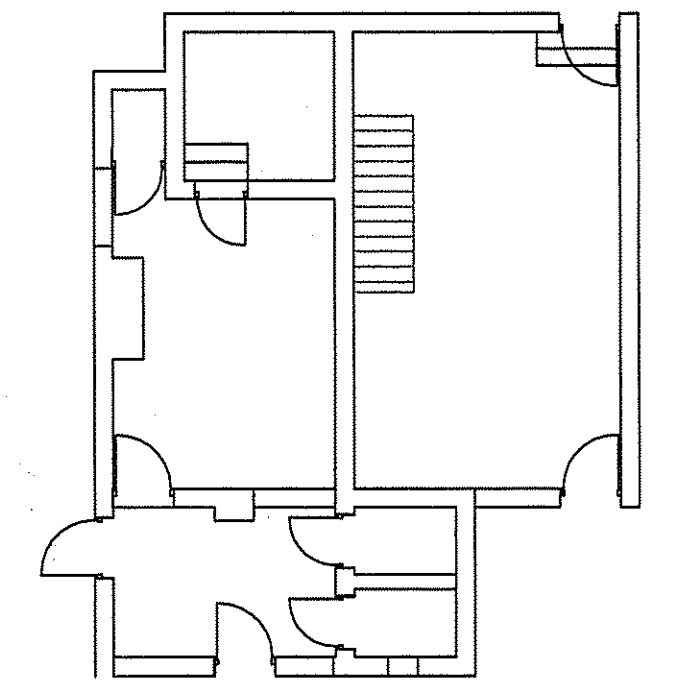


GROUND FLOOR




FRONT ELEVATION (EXISTING)



END ELEVATION LOOKING EAST (EXISTING)

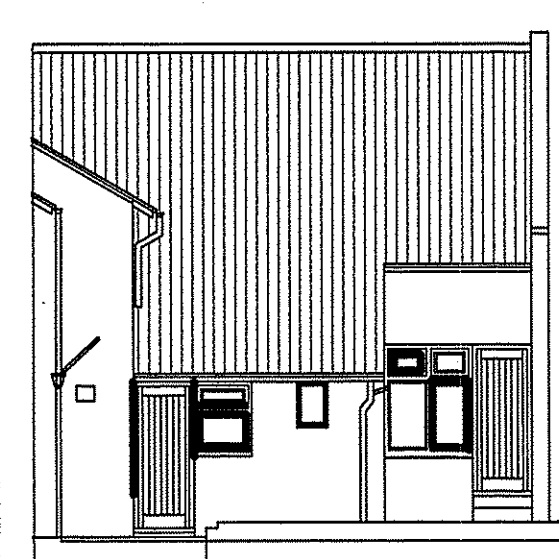

REAR ELEVATION

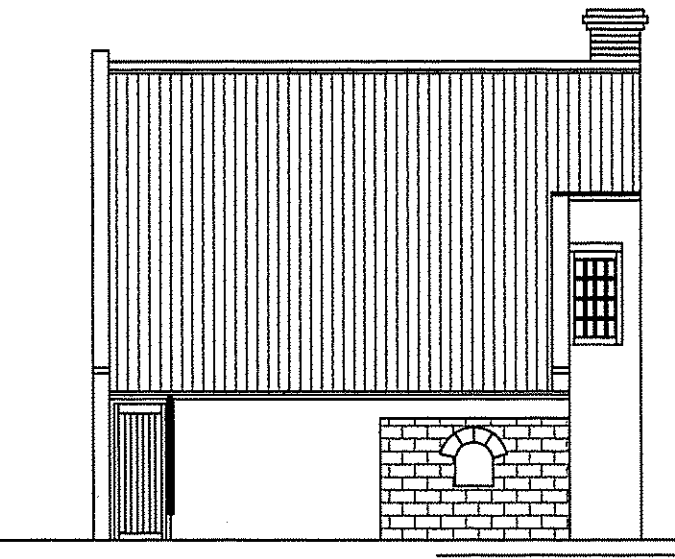

FRONT ELEVATION


EXISTING AREA FROM  
THE SECTION ARROWS A-A

**AMENDED**


Notes

NYMNP/177A  
-7 JAN 2013


ALL DIMENSIONS SHOWN ON THIS PLAN ARE TO FACE UNLESS OTHERWISE SPECIFIED. DIMENSIONS TO FACE SHALL BE USED FOR THE LOCATION OF ALL WORK. 

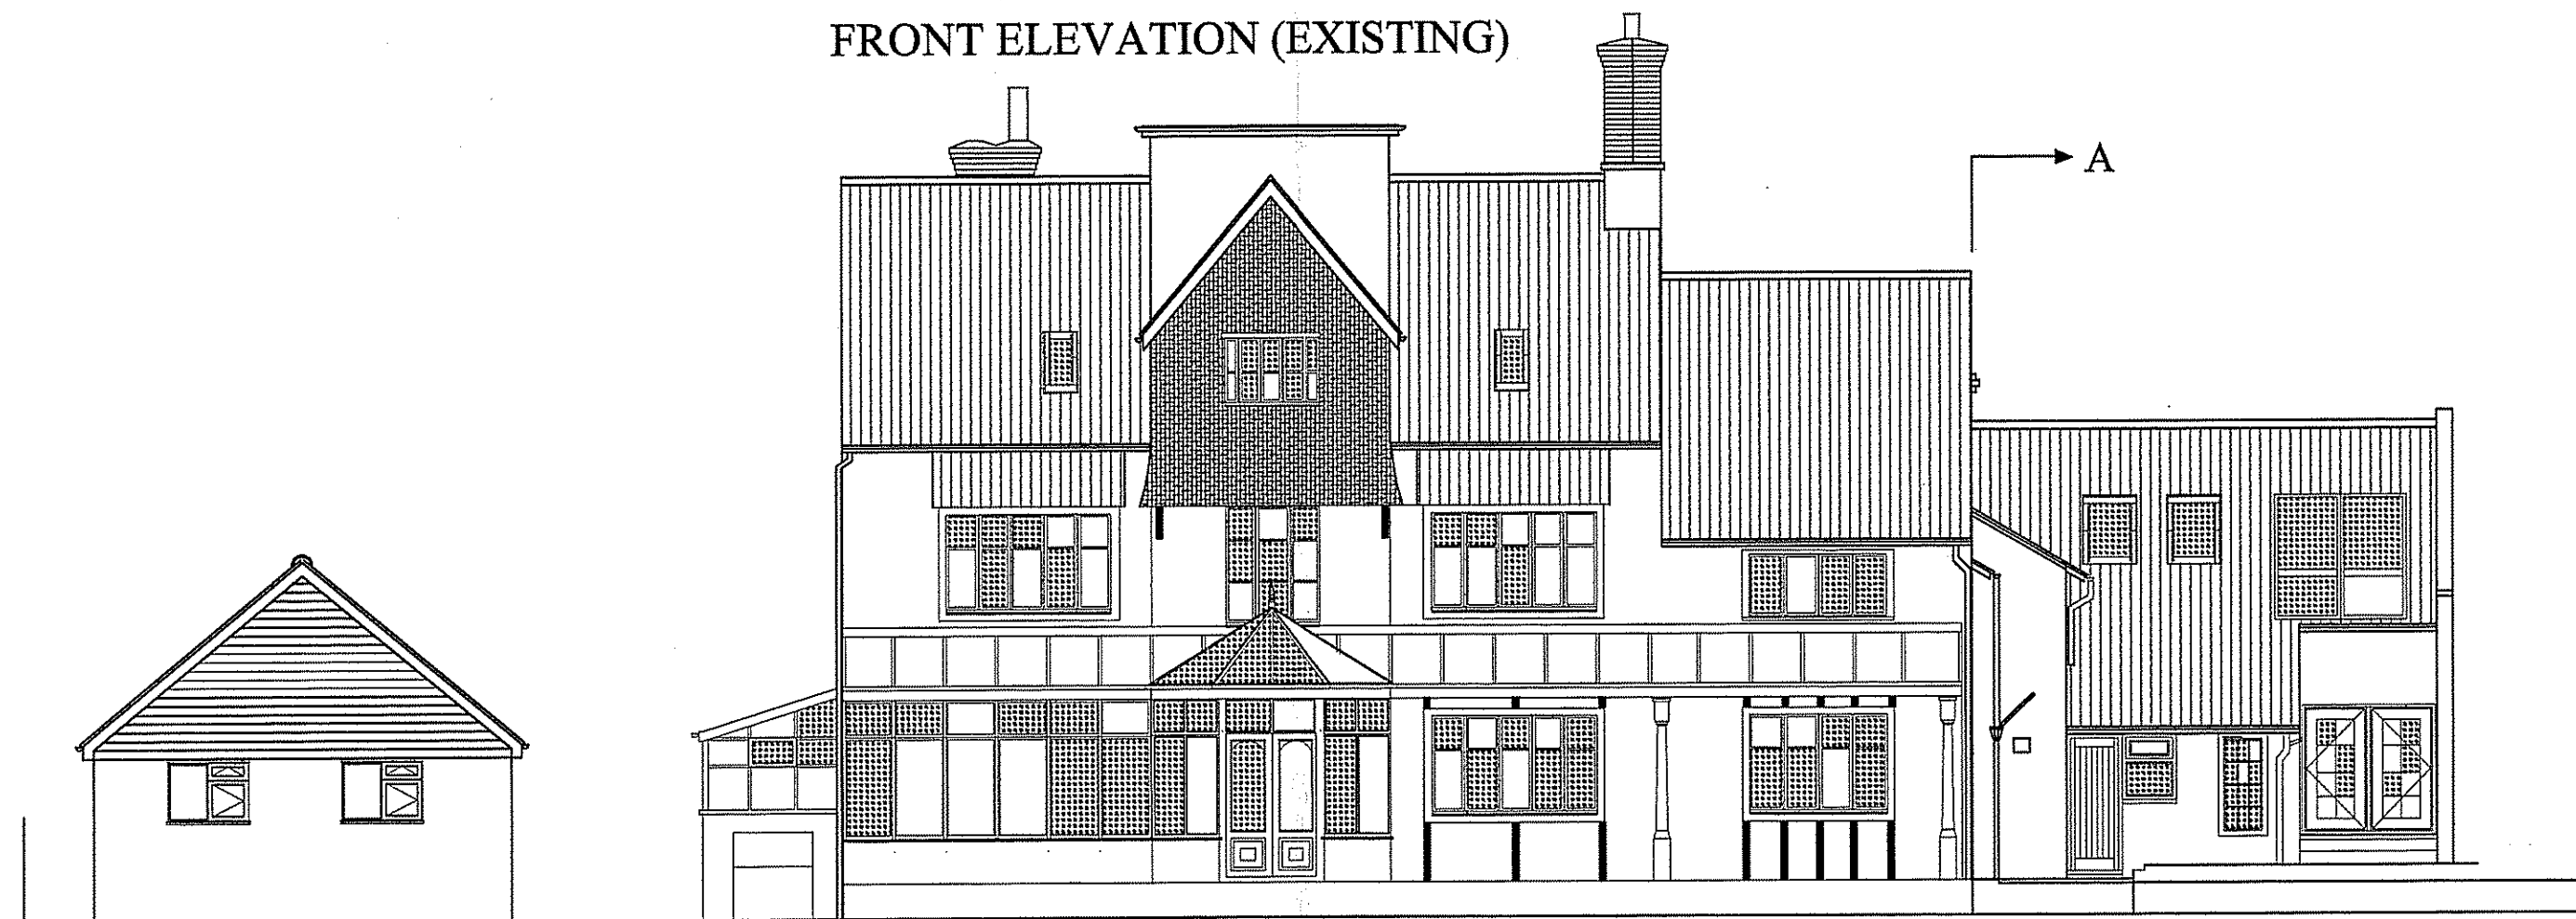

REAR ELEVATION PROPOSED

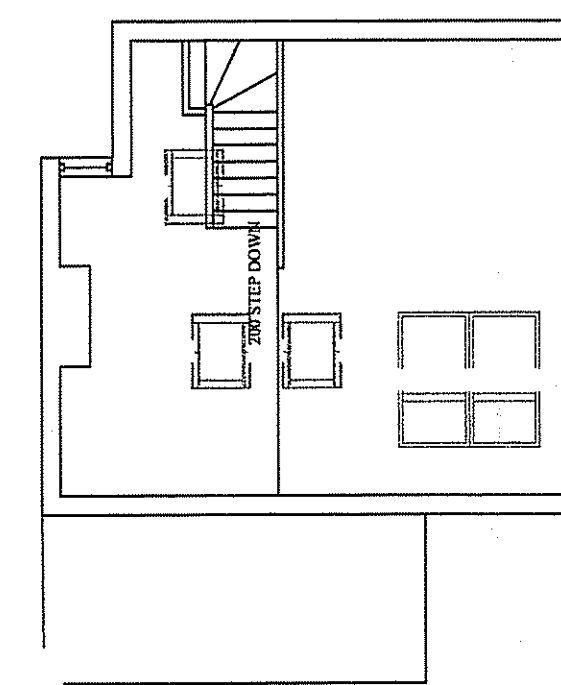


FIRST FLOOR

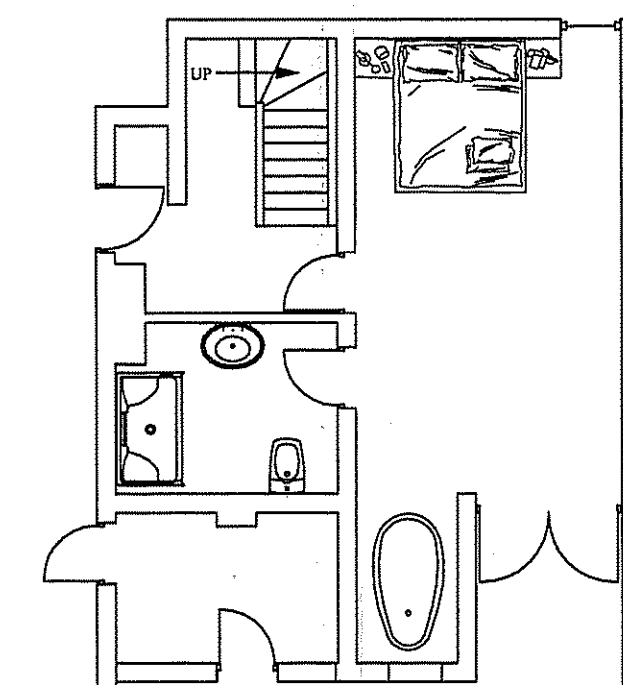


GROUND FLOOR



FRONT ELEVATION PROPOSED

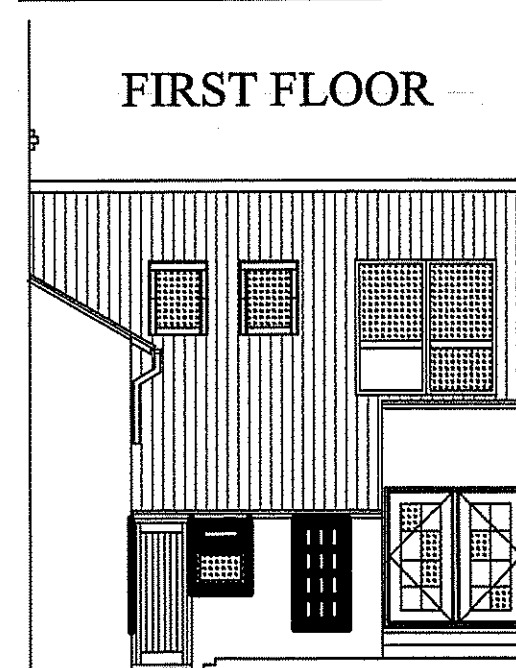

REAR ELEVATION

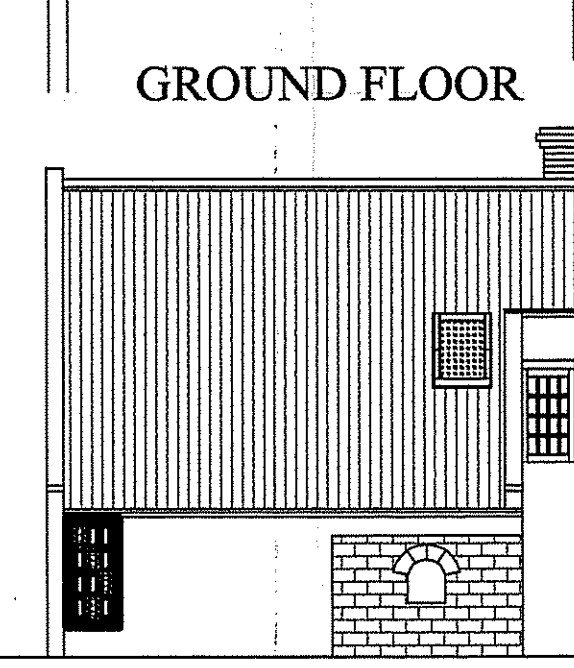

FRONT ELEVATION

PROPOSED DEVELOPMENT FROM  
THE SECTION ARROWS A-A

General Notes

NO CHANGES TO THE EAST & WEST ELEVATION VIEWS

No.	Revision/Issue	Date
B	2 VELUX ROOFLIGHTS REMOVED AT NYMNP PLANNING REQUEST	DEC 2012

Firm Name and Address  
Mrs L Clennan  
The Grange  
Thorpe Lane  
Fylingthorpe  
Whitby  
YO22 4TH


Project  
CHANGE OF USE OF UTILITY AND STORE  
TO PROVIDE HOLIDAY ACCOMMODATION

Date 04/10/12	Drawing No LH01/Planning
Scale 1:100 1:50	Sheet







REAR ELEVATION (EXISTING)

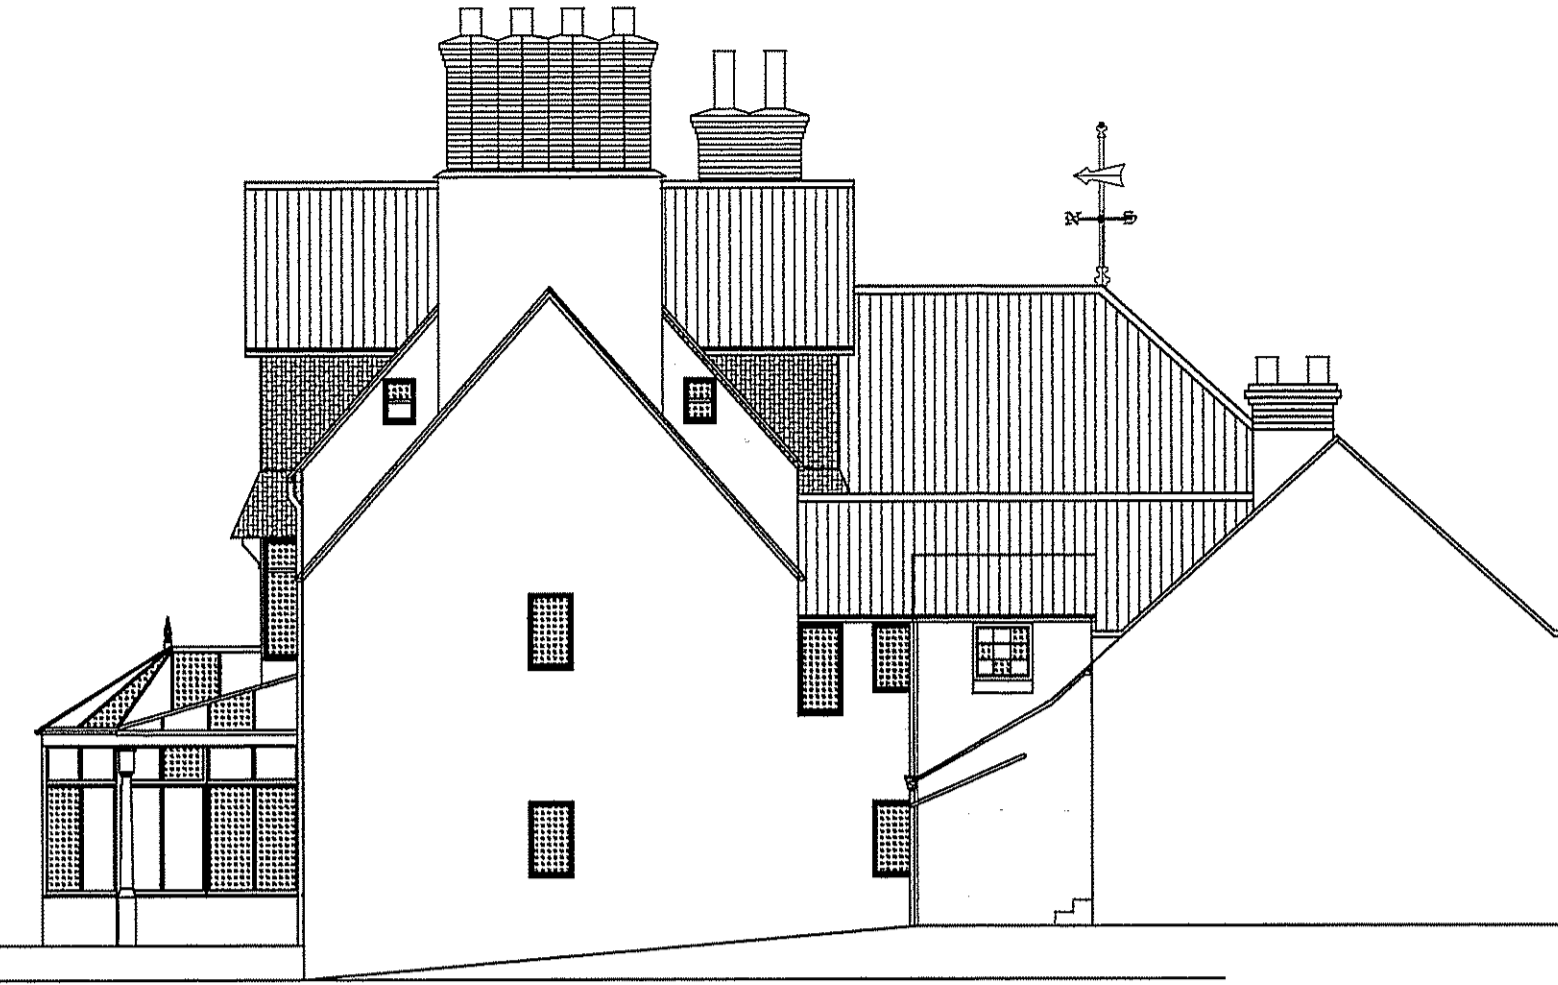

END ELEVATION LOOKING WEST (EXISTING)

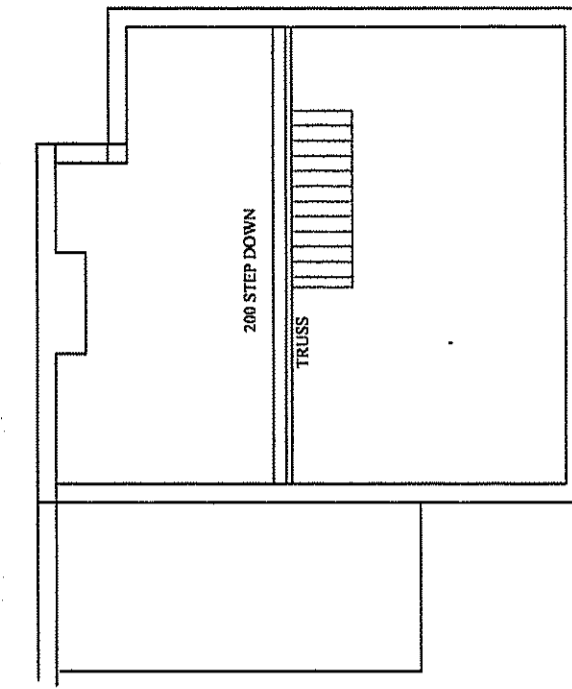

FIRST FLOOR

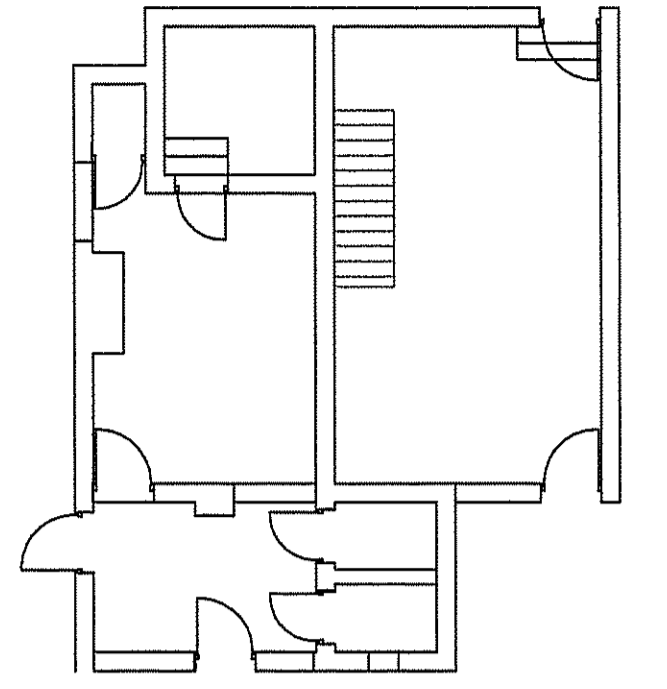


GROUND FLOOR




FRONT ELEVATION (EXISTING)



END ELEVATION LOOKING EAST (EXISTING)

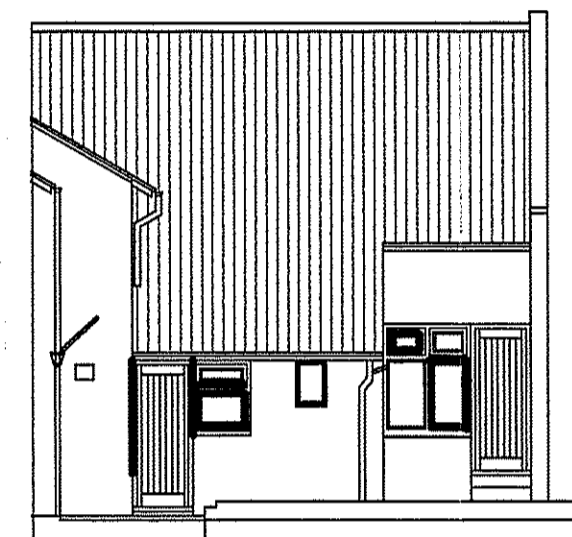

REAR ELEVATION

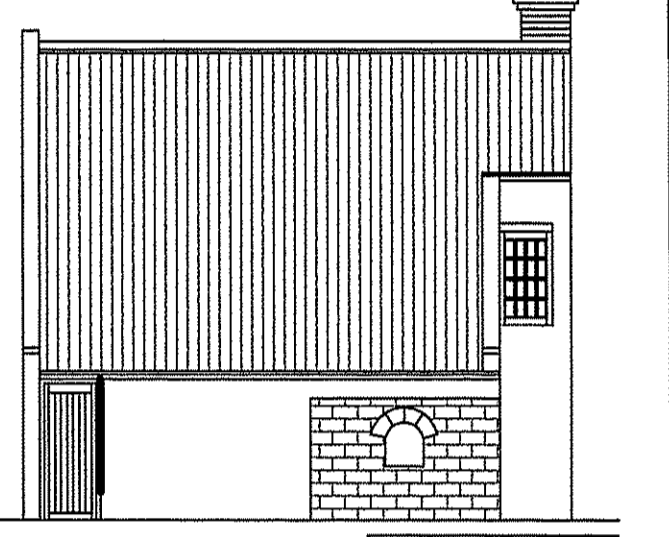


FRONT ELEVATION

EXISTING AREA FROM  
THE SECTION ARROWS A-A


**AMENDED**  
Notes

NYMNP/PA  
- 7 JAN 2013


All dimensions shown on drawings are to the face of work unless otherwise stated. Variations in materials, design, work, etc. may be required to meet the requirements of Building Regulations and other applicable codes of practice. The contractor is responsible for ensuring that the work is carried out in accordance with the approved drawings.

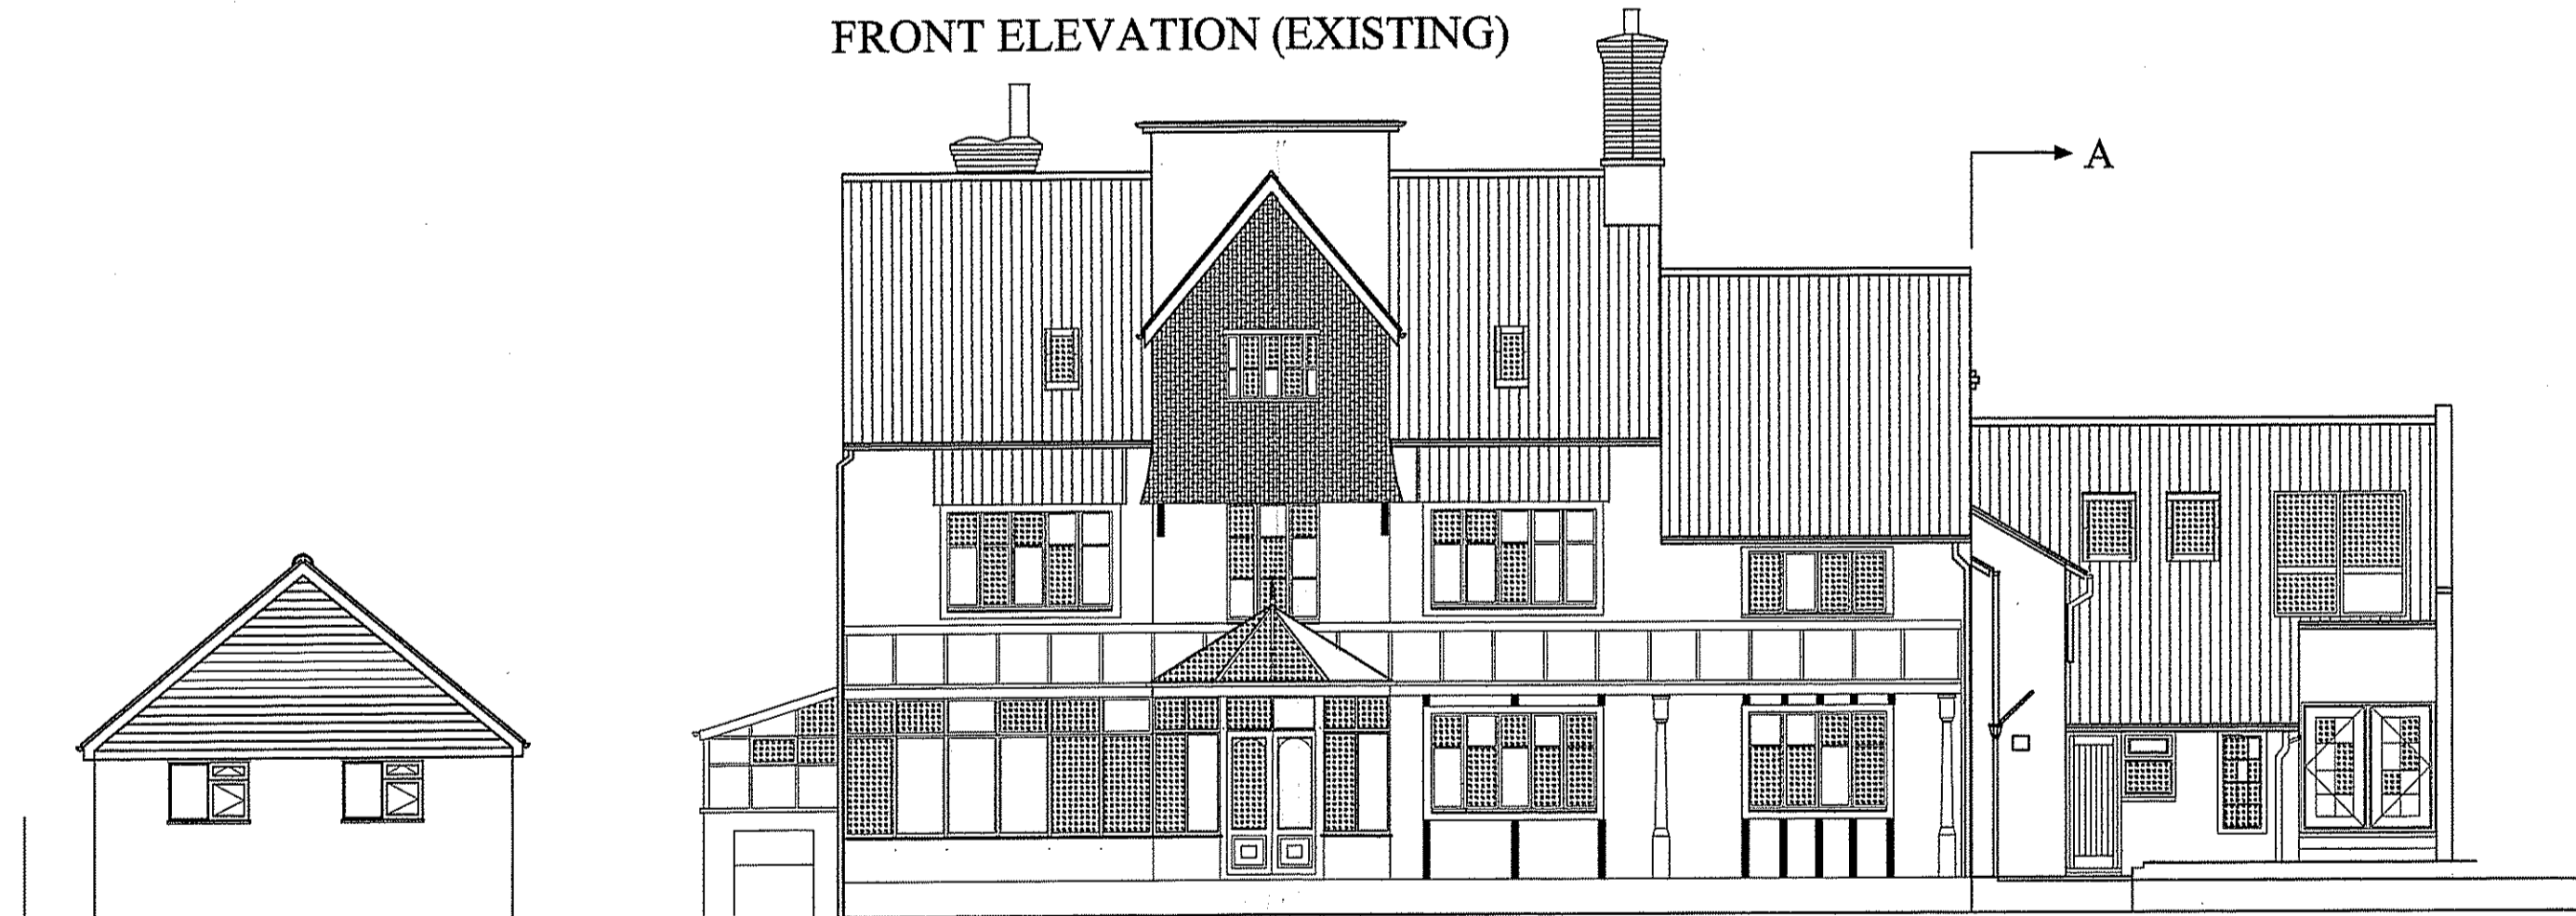

REAR ELEVATION PROPOSED

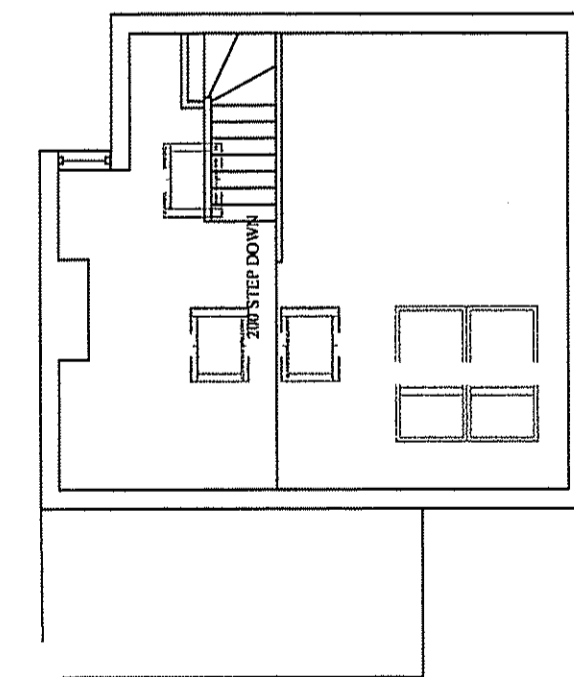


FIRST FLOOR

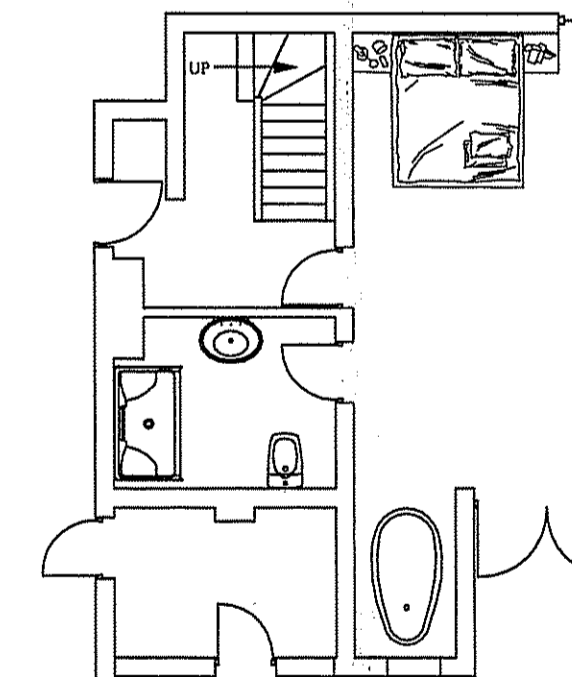


GROUND FLOOR



FRONT ELEVATION PROPOSED

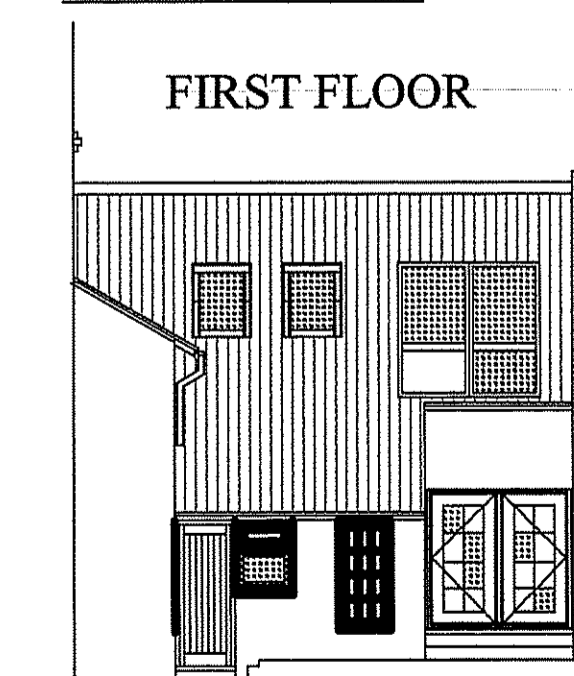

REAR ELEVATION

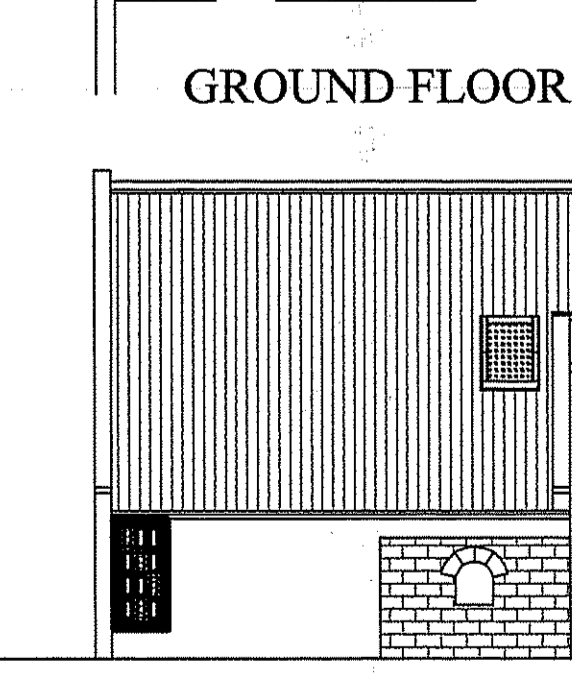

FRONT ELEVATION

PROPOSED DEVELOPMENT FROM  
THE SECTION ARROWS A-A

General Notes		
NO CHANGES TO THE EAST & WEST ELEVATION VIEWS		
B	2 VELUX ROOFLIGHTS REMOVED AT NYMNP PLANNING REQUEST	DEC 2012
No.	Revision/Issue	Date
Firm Name and Address Mrs L Clennan The Grange Thorpe Lane Fylingthorpe Whitby YO22 4TH		
Project CHANGE OF USE OF UTILITY AND STORE TO PROVIDE HOLIDAY ACCOMMODATION		
Date 04/10/12	Drawing No LH01Planning	
Scale 1:100 1:50	Sheet	







REAR ELEVATION (EXISTING)



END ELEVATION LOOKING WEST (EXISTING)

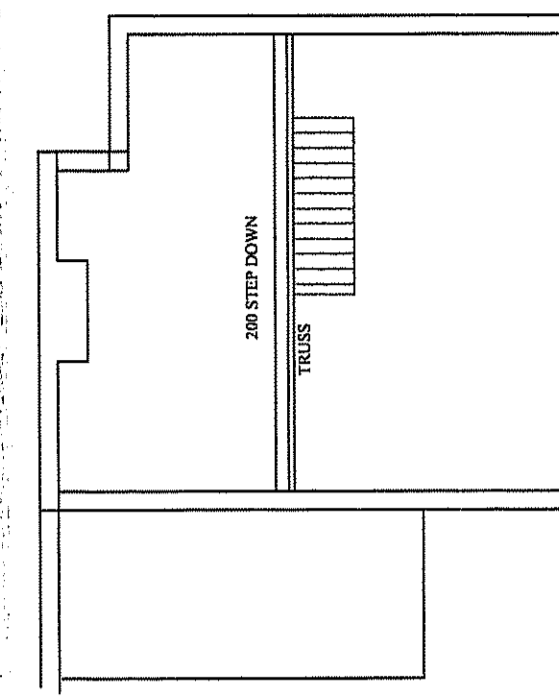

FIRST FLOOR

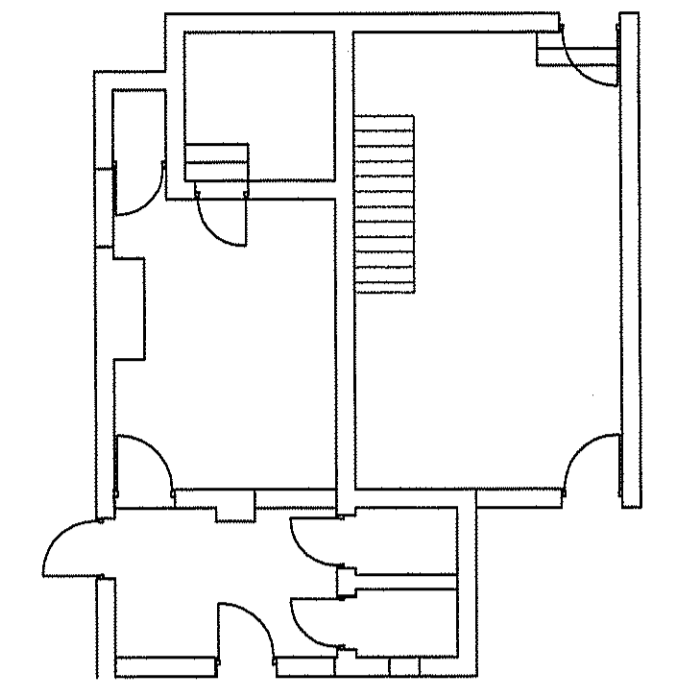


GROUND FLOOR




FRONT ELEVATION (EXISTING)



END ELEVATION LOOKING EAST (EXISTING)

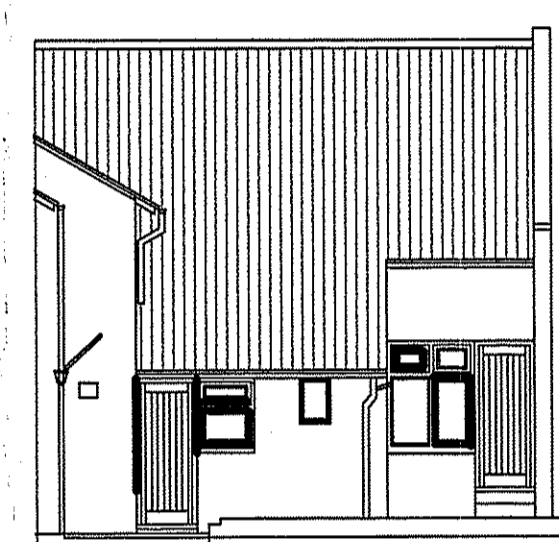

REAR ELEVATION

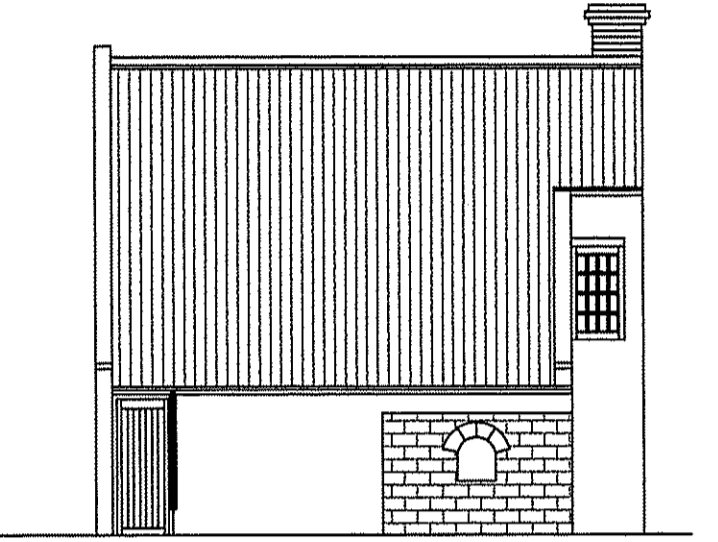

FRONT ELEVATION


EXISTING AREA FROM  
THE SECTION ARROWS A-A

**AMENDED**


Notes

NYM/NPA  
- 7 JAN 2013


All dimensions refer to finished or site proposed unless otherwise indicated. All measurements are to the face of the work unless otherwise stated. Where new walls are shown in solid with existing walls shown in dashed, the location of the new walls shall be shown in the position of the wall being attached to.

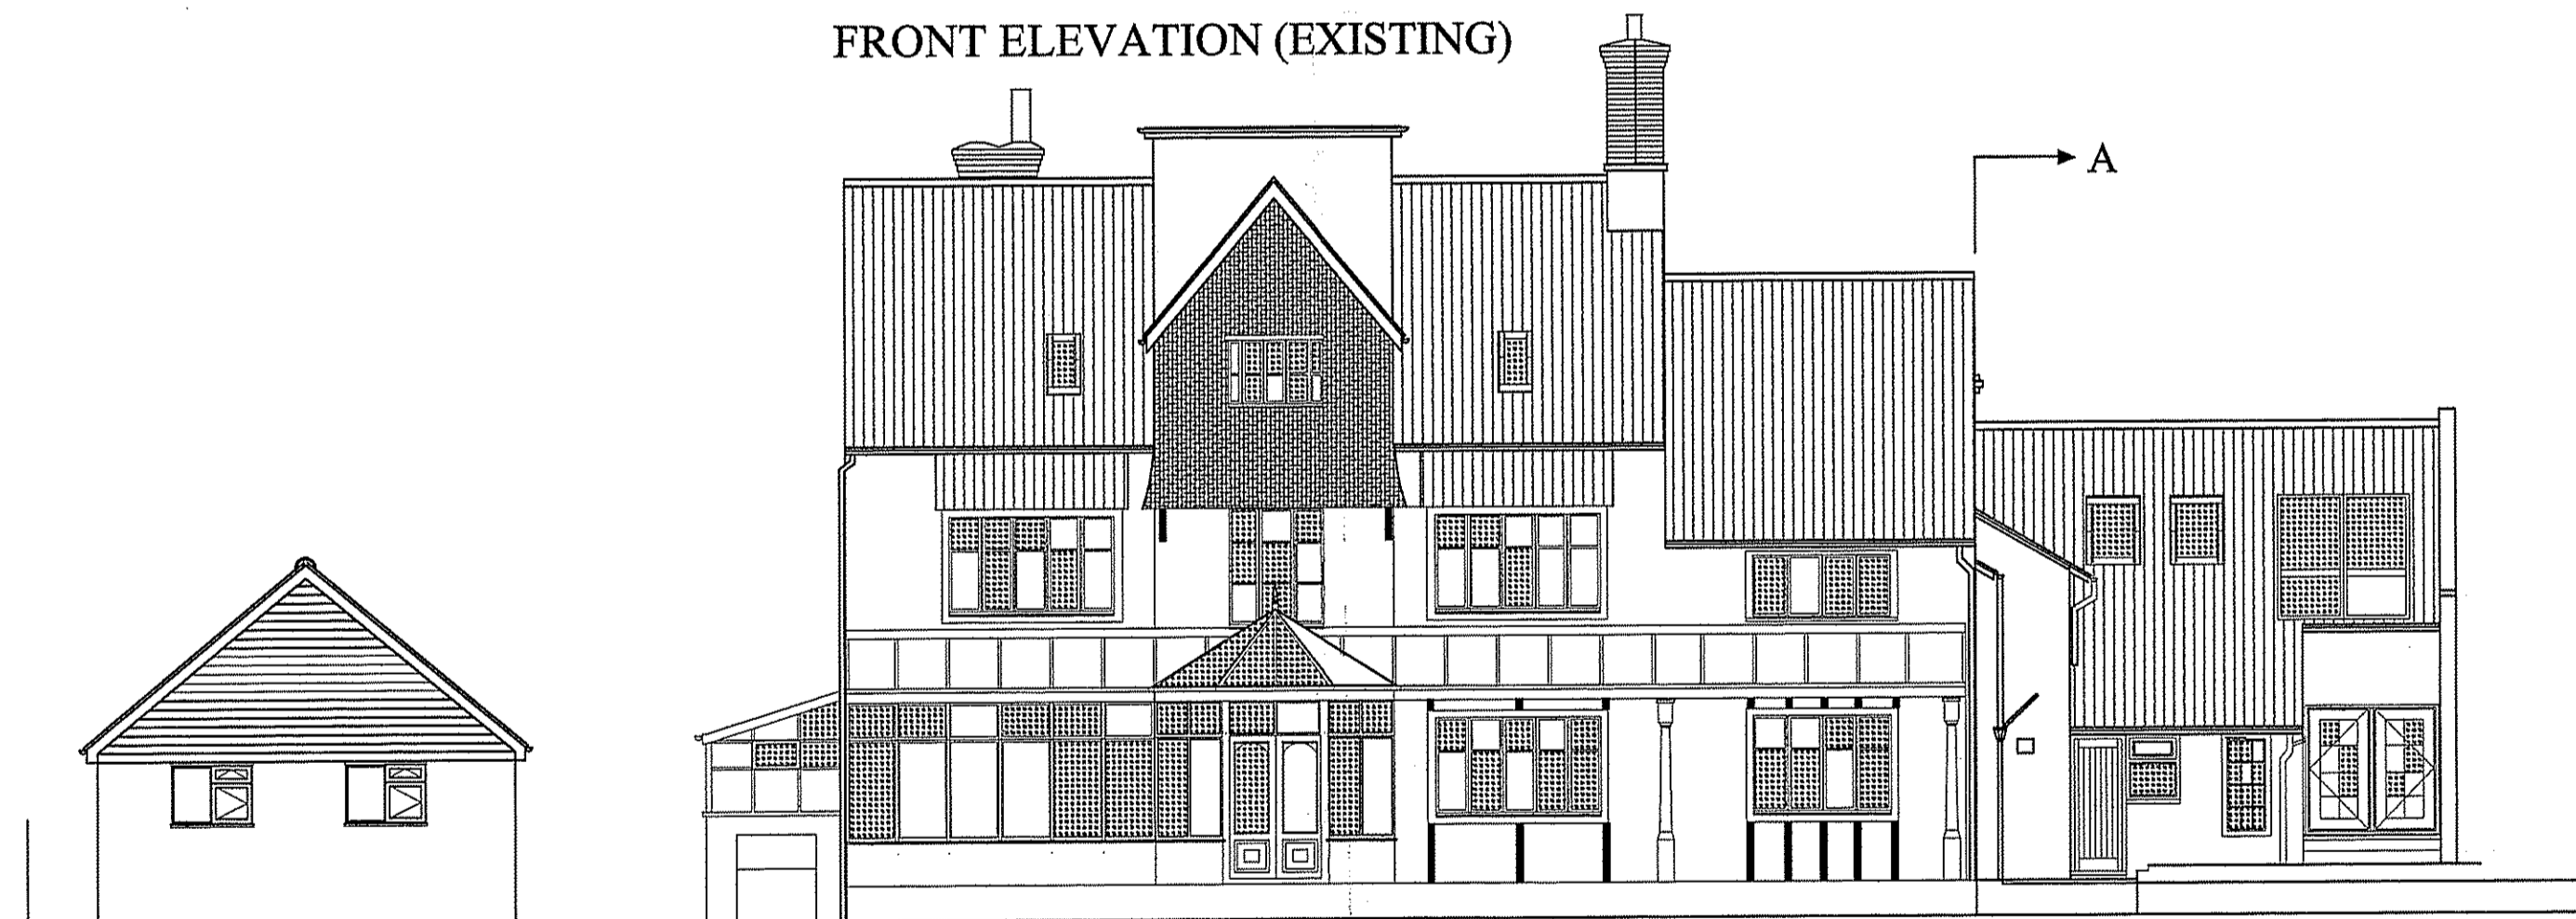

REAR ELEVATION PROPOSED

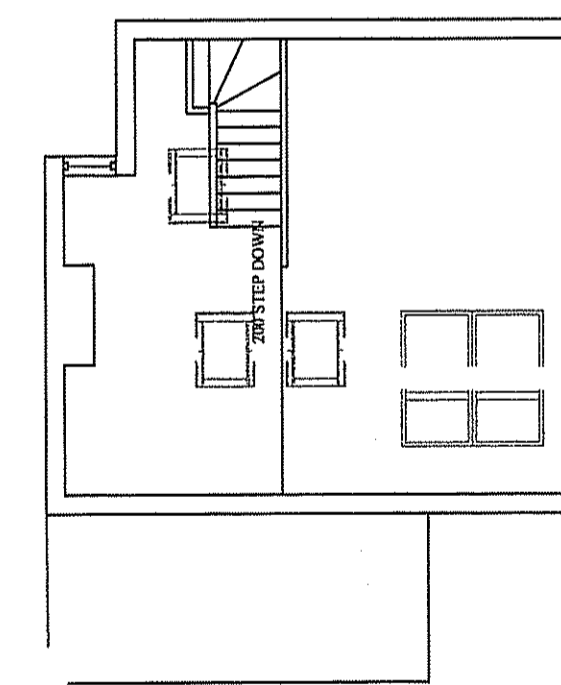


FIRST FLOOR

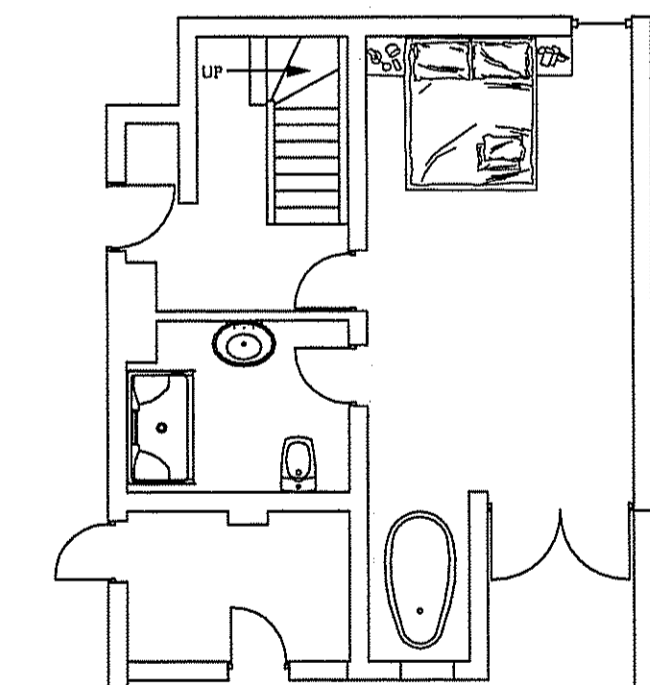


GROUND FLOOR



FRONT ELEVATION PROPOSED

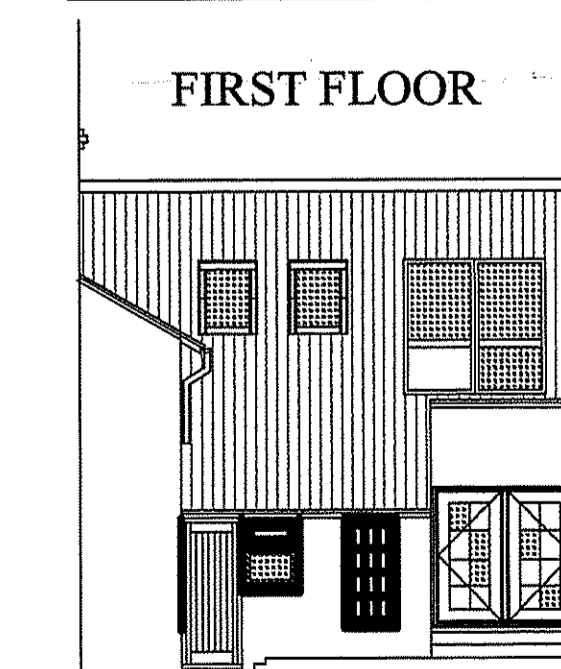

REAR ELEVATION

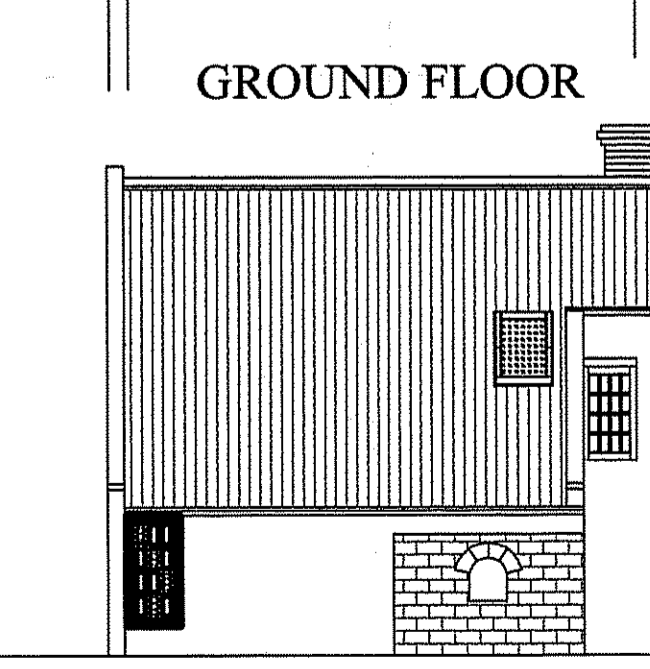

FRONT ELEVATION

PROPOSED DEVELOPMENT FROM  
THE SECTION ARROWS A-A

General Notes

NO CHANGES TO THE EAST & WEST ELEVATION VIEWS

No.	Revision/Issue	Date
B	2 VELUX ROOFLIGHTS REMOVED AT NYM/NP PLANNING REQUEST	DEC 2012

Firm Name and Address  
Mrs L Clennan  
The Grange  
Thorpe Lane  
Fylingthorpe  
Whitby  
YO22 4TH


Project  
CHANGE OF USE OF UTILITY AND STORE  
TO PROVIDE HOLIDAY ACCOMMODATION

Date 04/10/12	Drawing No LH01/Planning
Scale 1:100 1:50	Sheet







REAR ELEVATION (EXISTING)

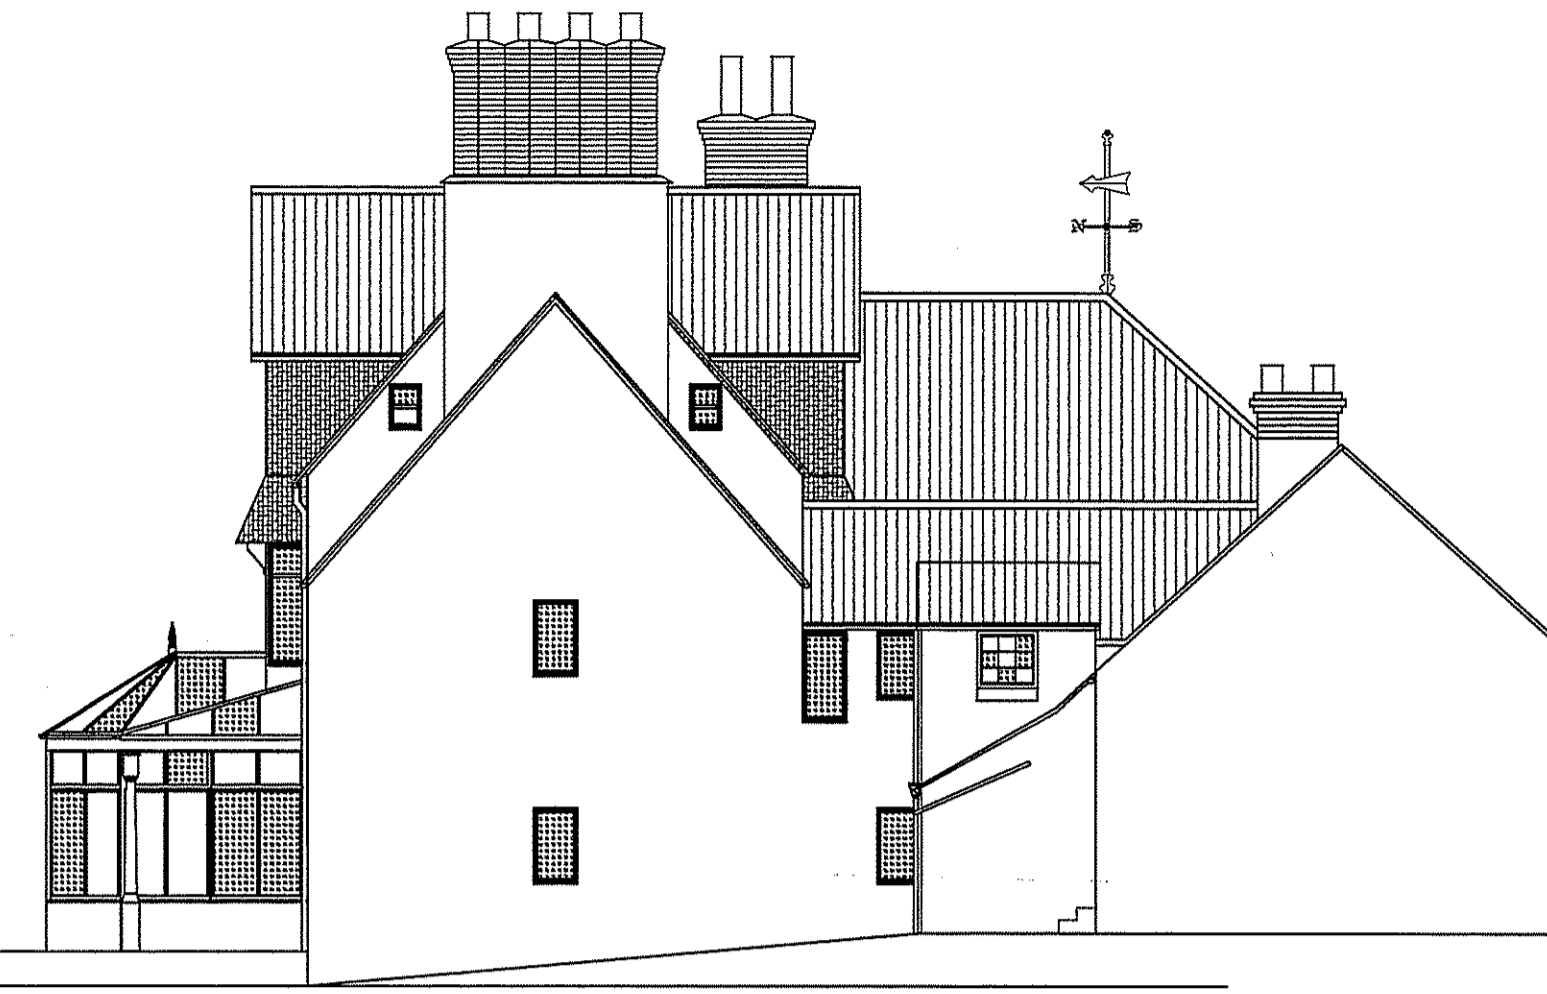

END ELEVATION LOOKING WEST (EXISTING)

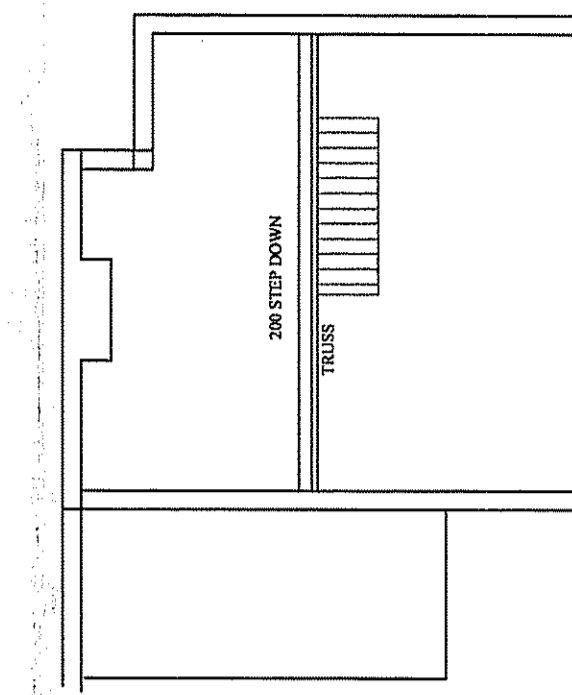

FIRST FLOOR

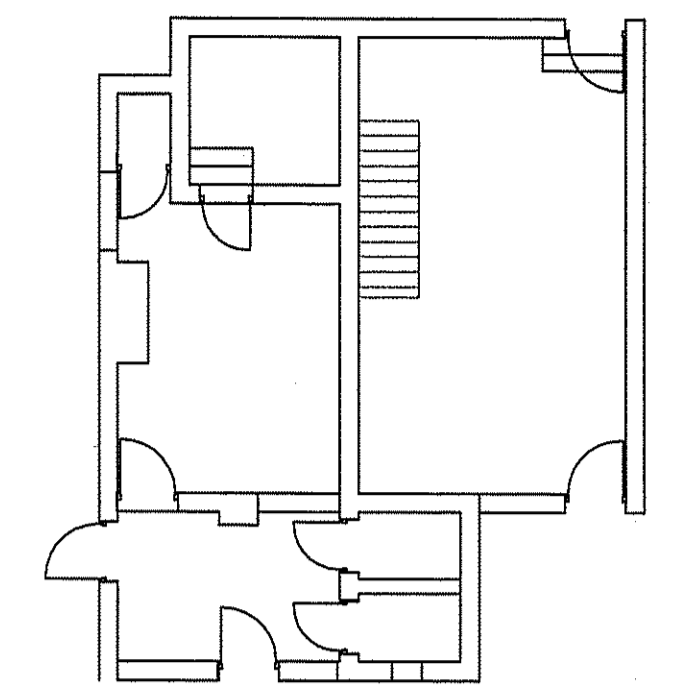


GROUND FLOOR




FRONT ELEVATION (EXISTING)



END ELEVATION LOOKING EAST (EXISTING)

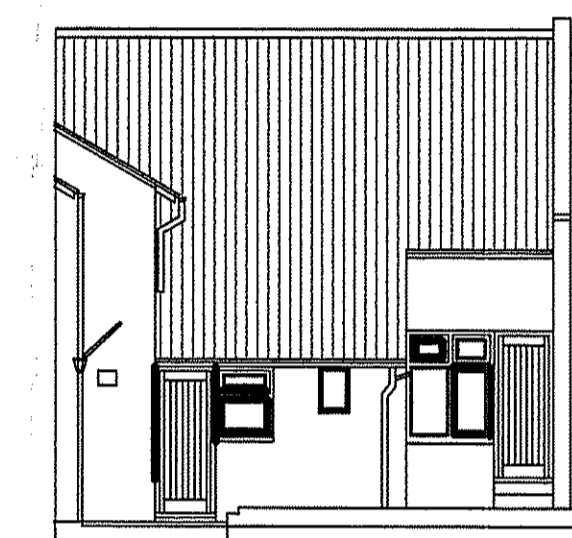


REAR ELEVATION

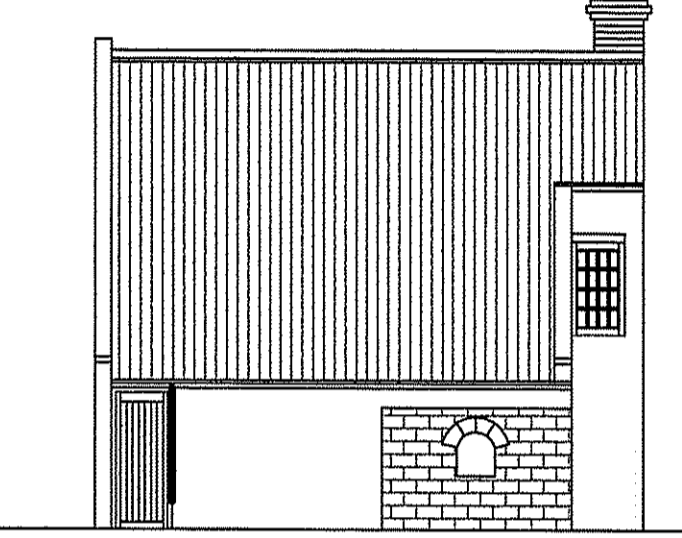


FRONT ELEVATION


EXISTING AREA FROM THE SECTION ARROWS A-A

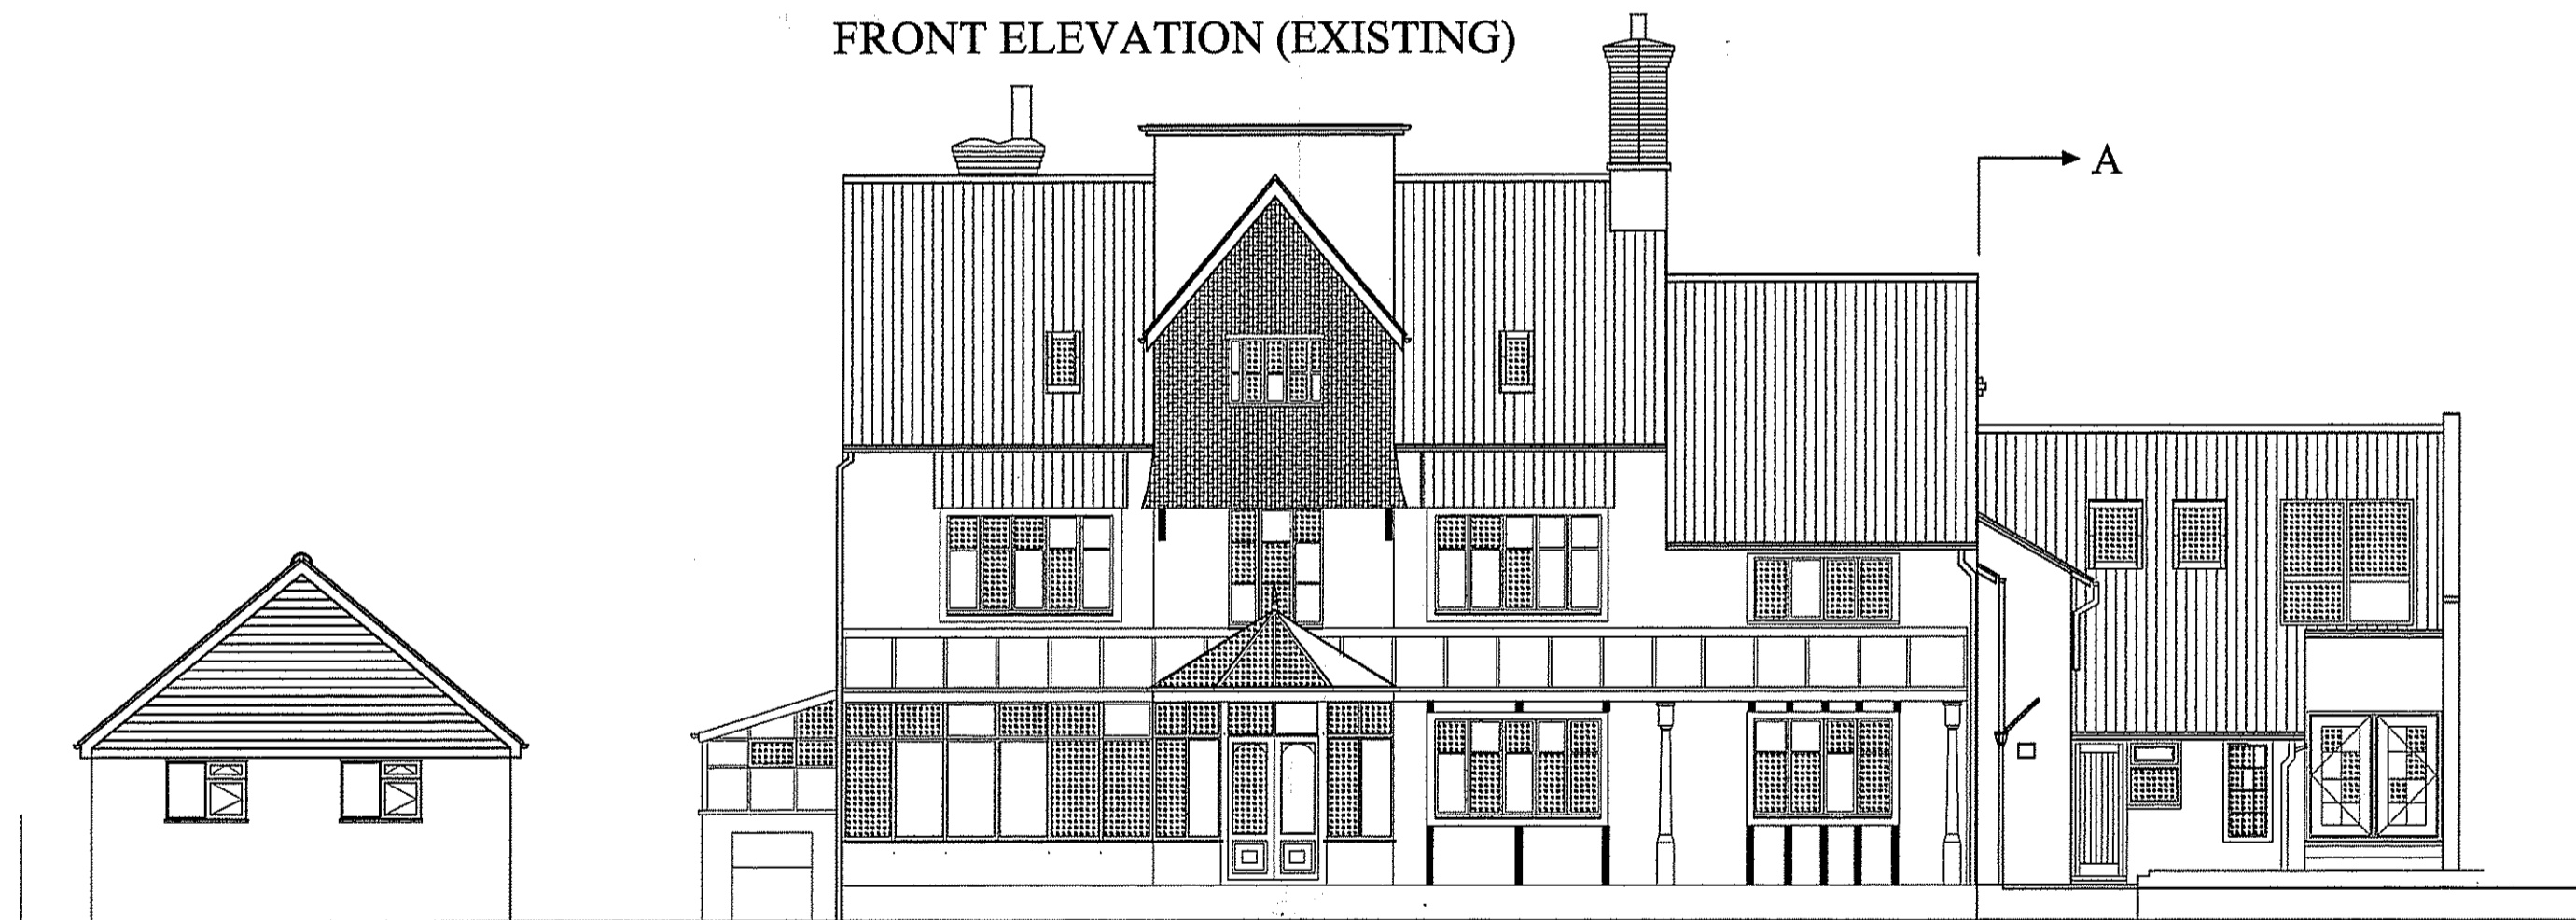


REAR ELEVATION PROPOSED

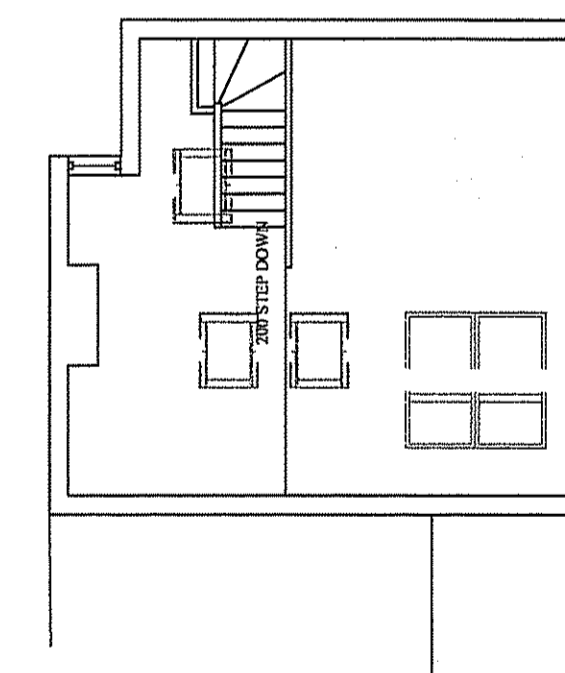


FIRST FLOOR

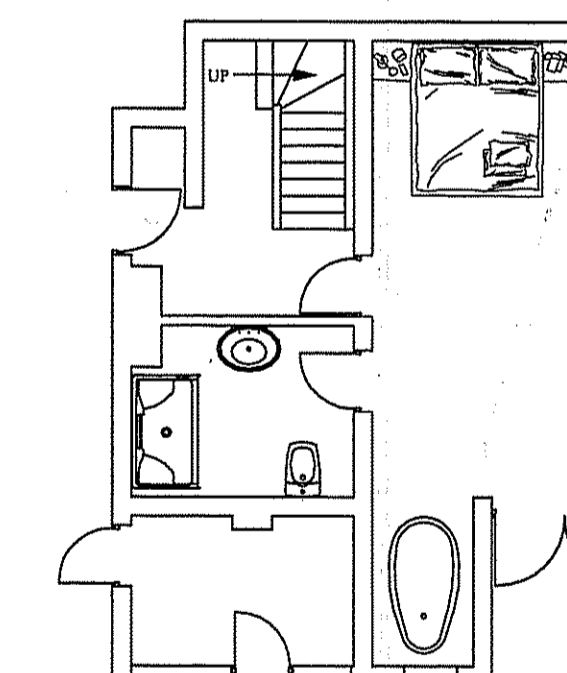

GROUND FLOOR

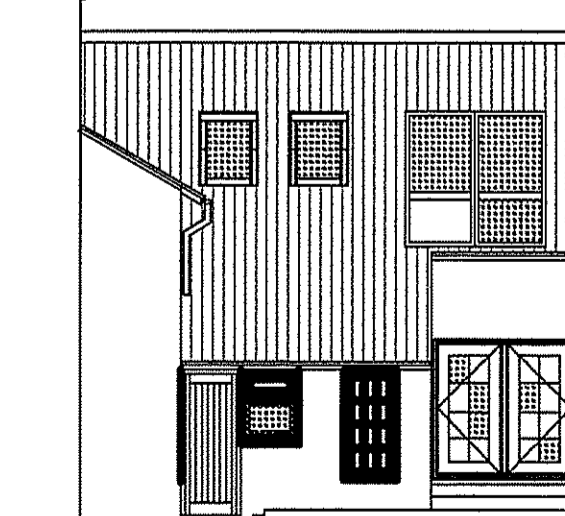


REAR ELEVATION

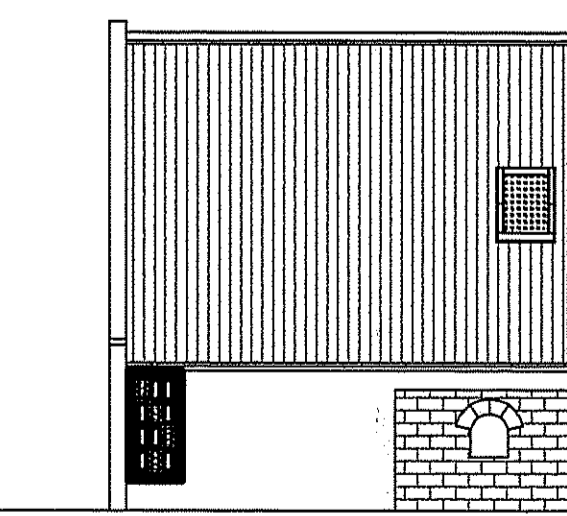

FRONT ELEVATION

PROPOSED DEVELOPMENT FROM THE SECTION ARROWS A-A

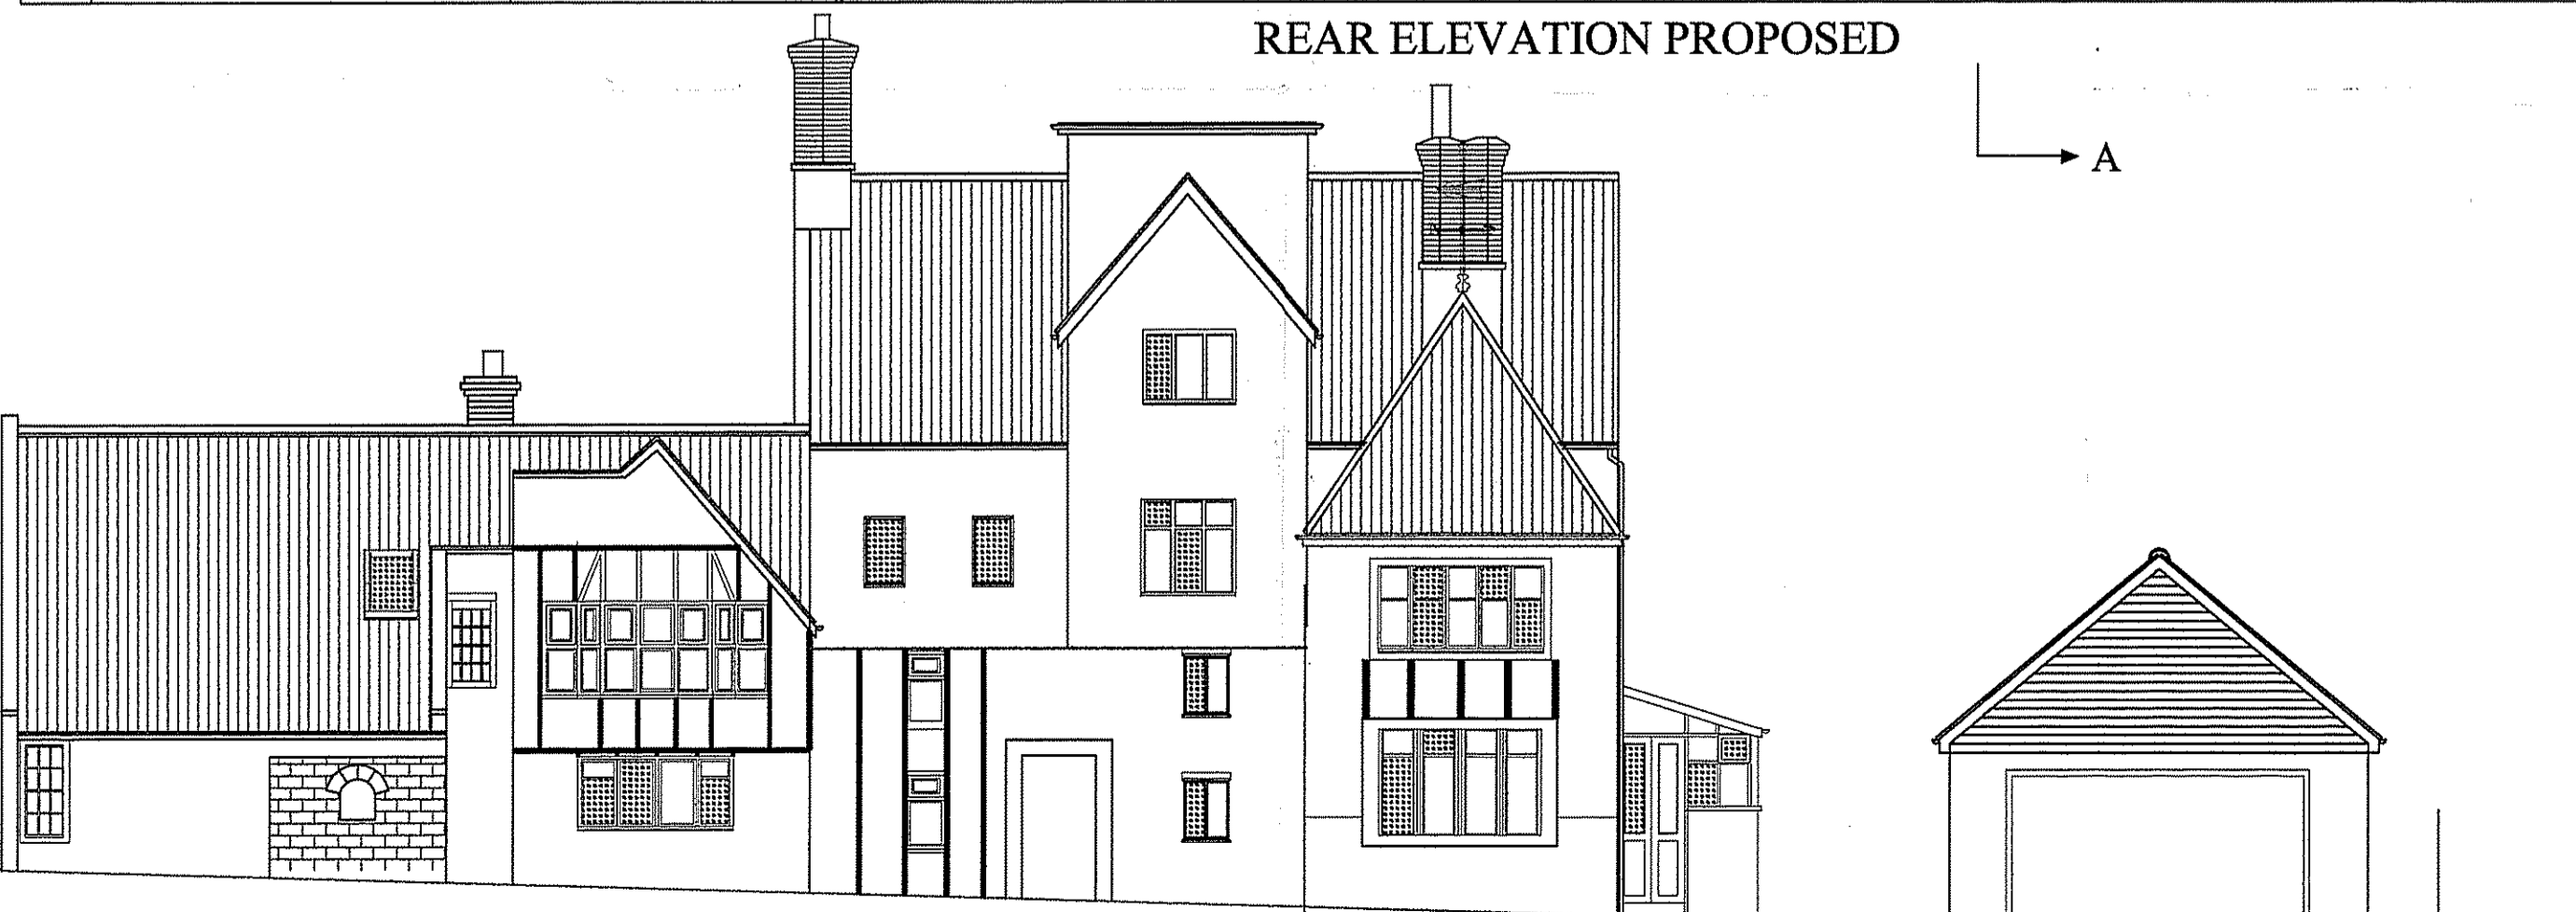

FRONT ELEVATION PROPOSED

**AMENDED**  
Notes

NVMNPA  
- 7 JAN 2013

ALL dimensions MUST be checked on site prior to construction. Variations to the drawings shown here are made at the discretion of the contractor and are not to be used as a basis for any claim for compensation or for any other purpose without the written consent of the architect.

General Notes		
NO CHANGES TO THE EAST & WEST ELEVATION VIEWS		
B	2 VELUX ROOFLIGHTS REMOVED AT NVMNP PLANNING REQUEST	DEC 2012
No.	Revision/Issue	Date
Firm Name and Address Mrs L Clennan The Grange Thorpe Lane Fylingthorpe Whitby YO22 4TH		
Project CHANGE OF USE OF UTILITY AND STORE TO PROVIDE HOLIDAY ACCOMMODATION		
Date 04/10/12	Drawing No LH01 Planning	
Scale 1:100 1:50	Sheet	