



000003 / PL


EXISTING HOUSE REAR

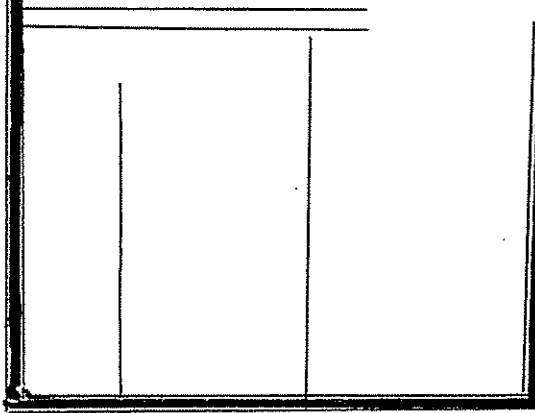

EXISTING PATIO

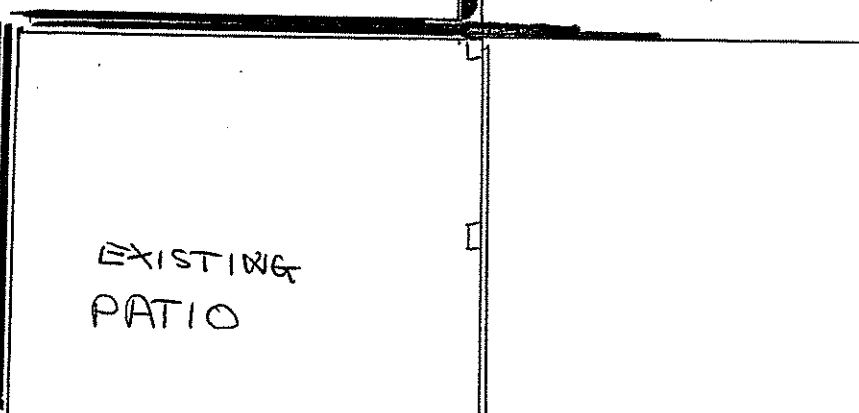

RETAINING WALL

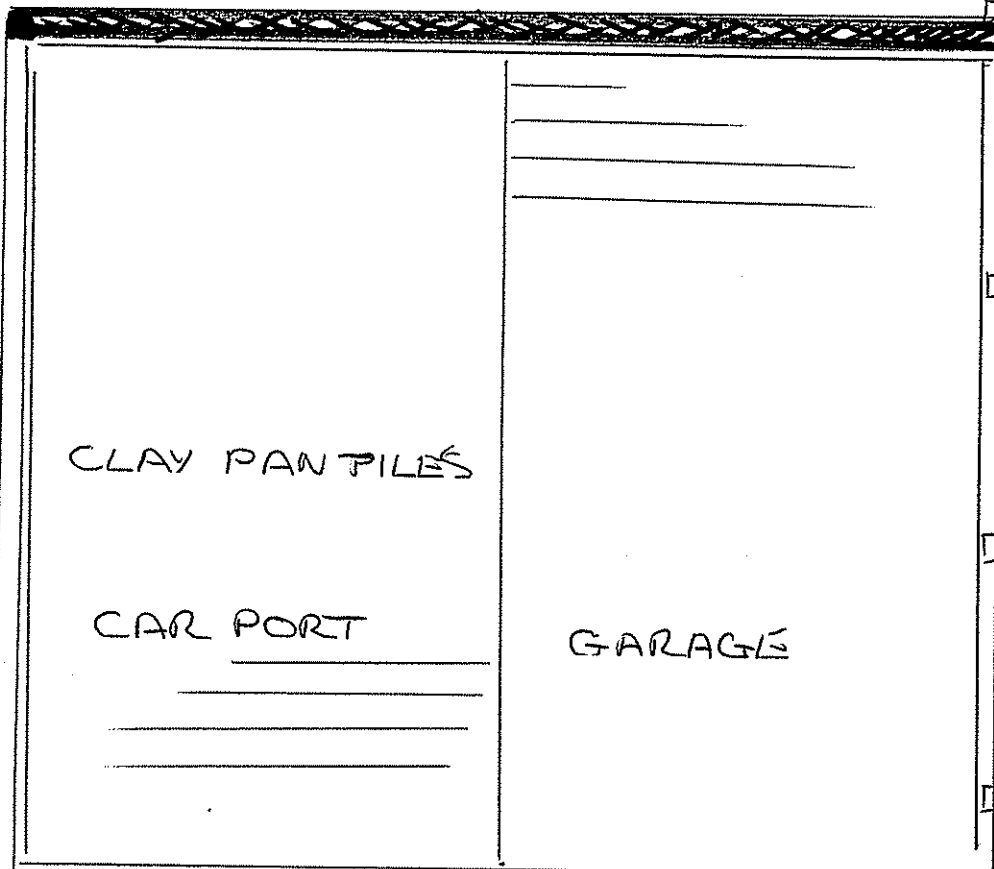

PLAN OF
PROPOSED GARAGE
AND CARPORT
TO 2 ECHO HILL
SLEIGHTS

SCALE
1:50.

HEDGE

EXISTING PATH

TARMAC DRIVE.

PRIVATE ROAD.

NYMIPA
-3 JAN 2012

NYMNP
-3 JAN 2012

BOUNDARY
HEDGE

PATH

CAR PORT

GARAGE


NORTH ELEVATION


TARMAC DRIVE

ROAD LINE

SCALE


1:50.

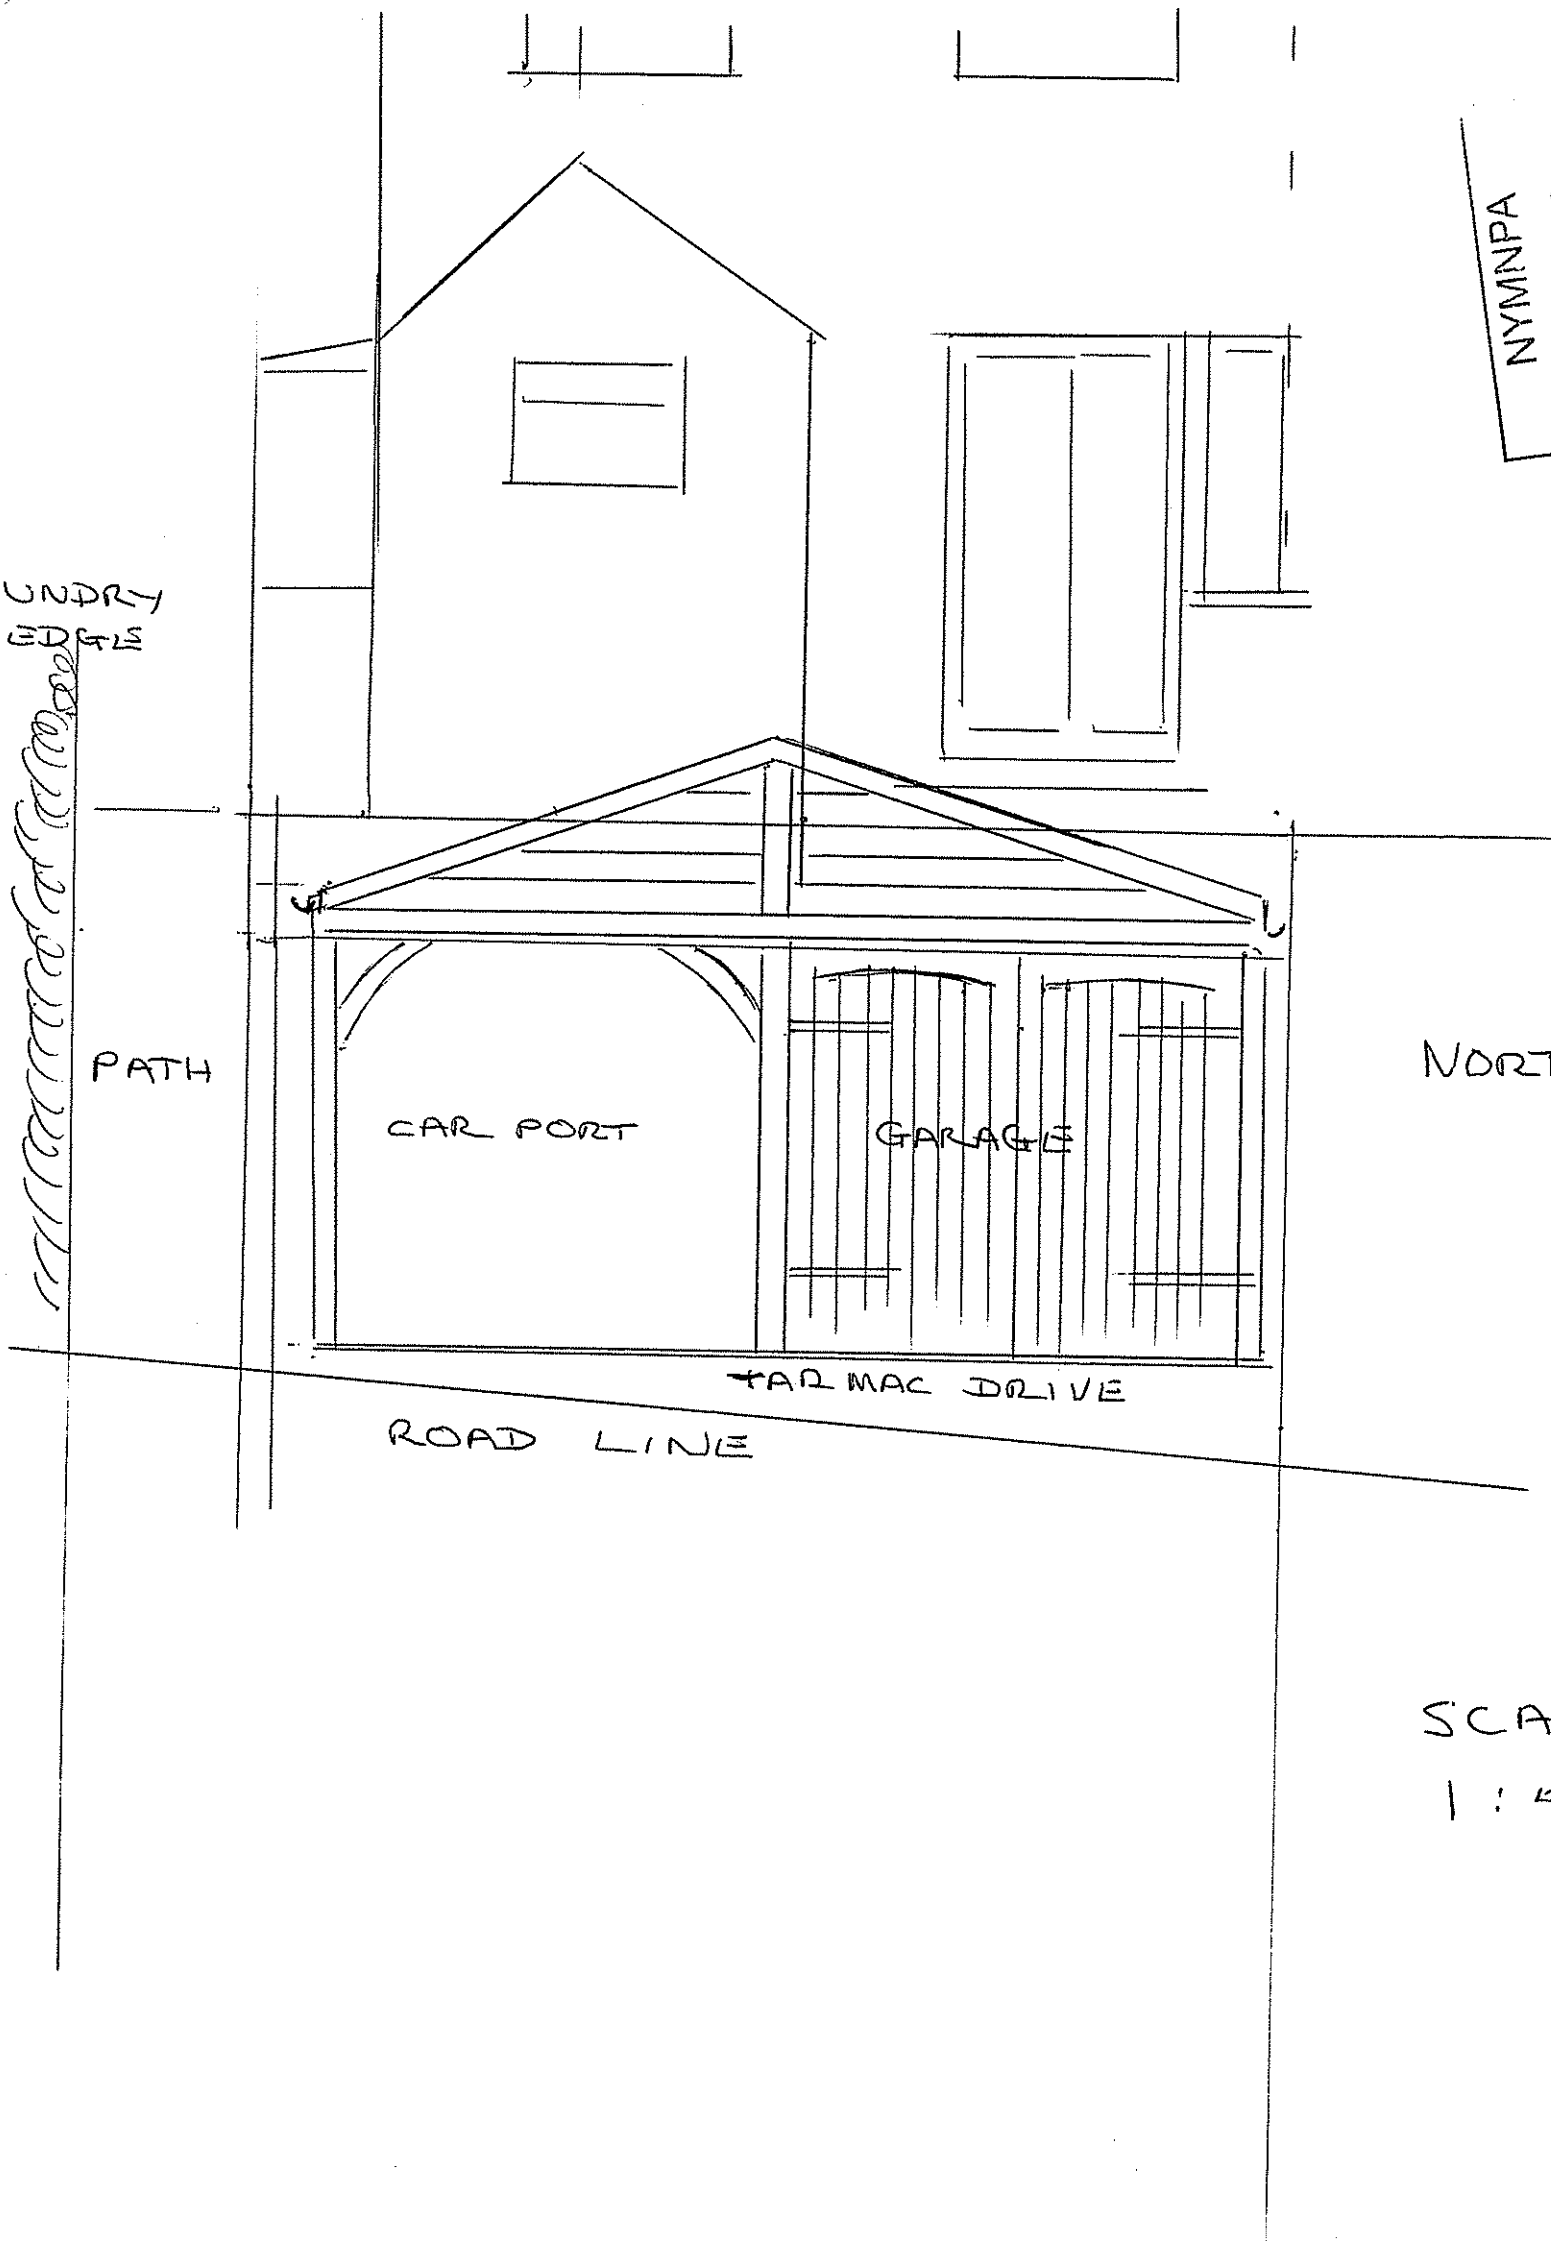

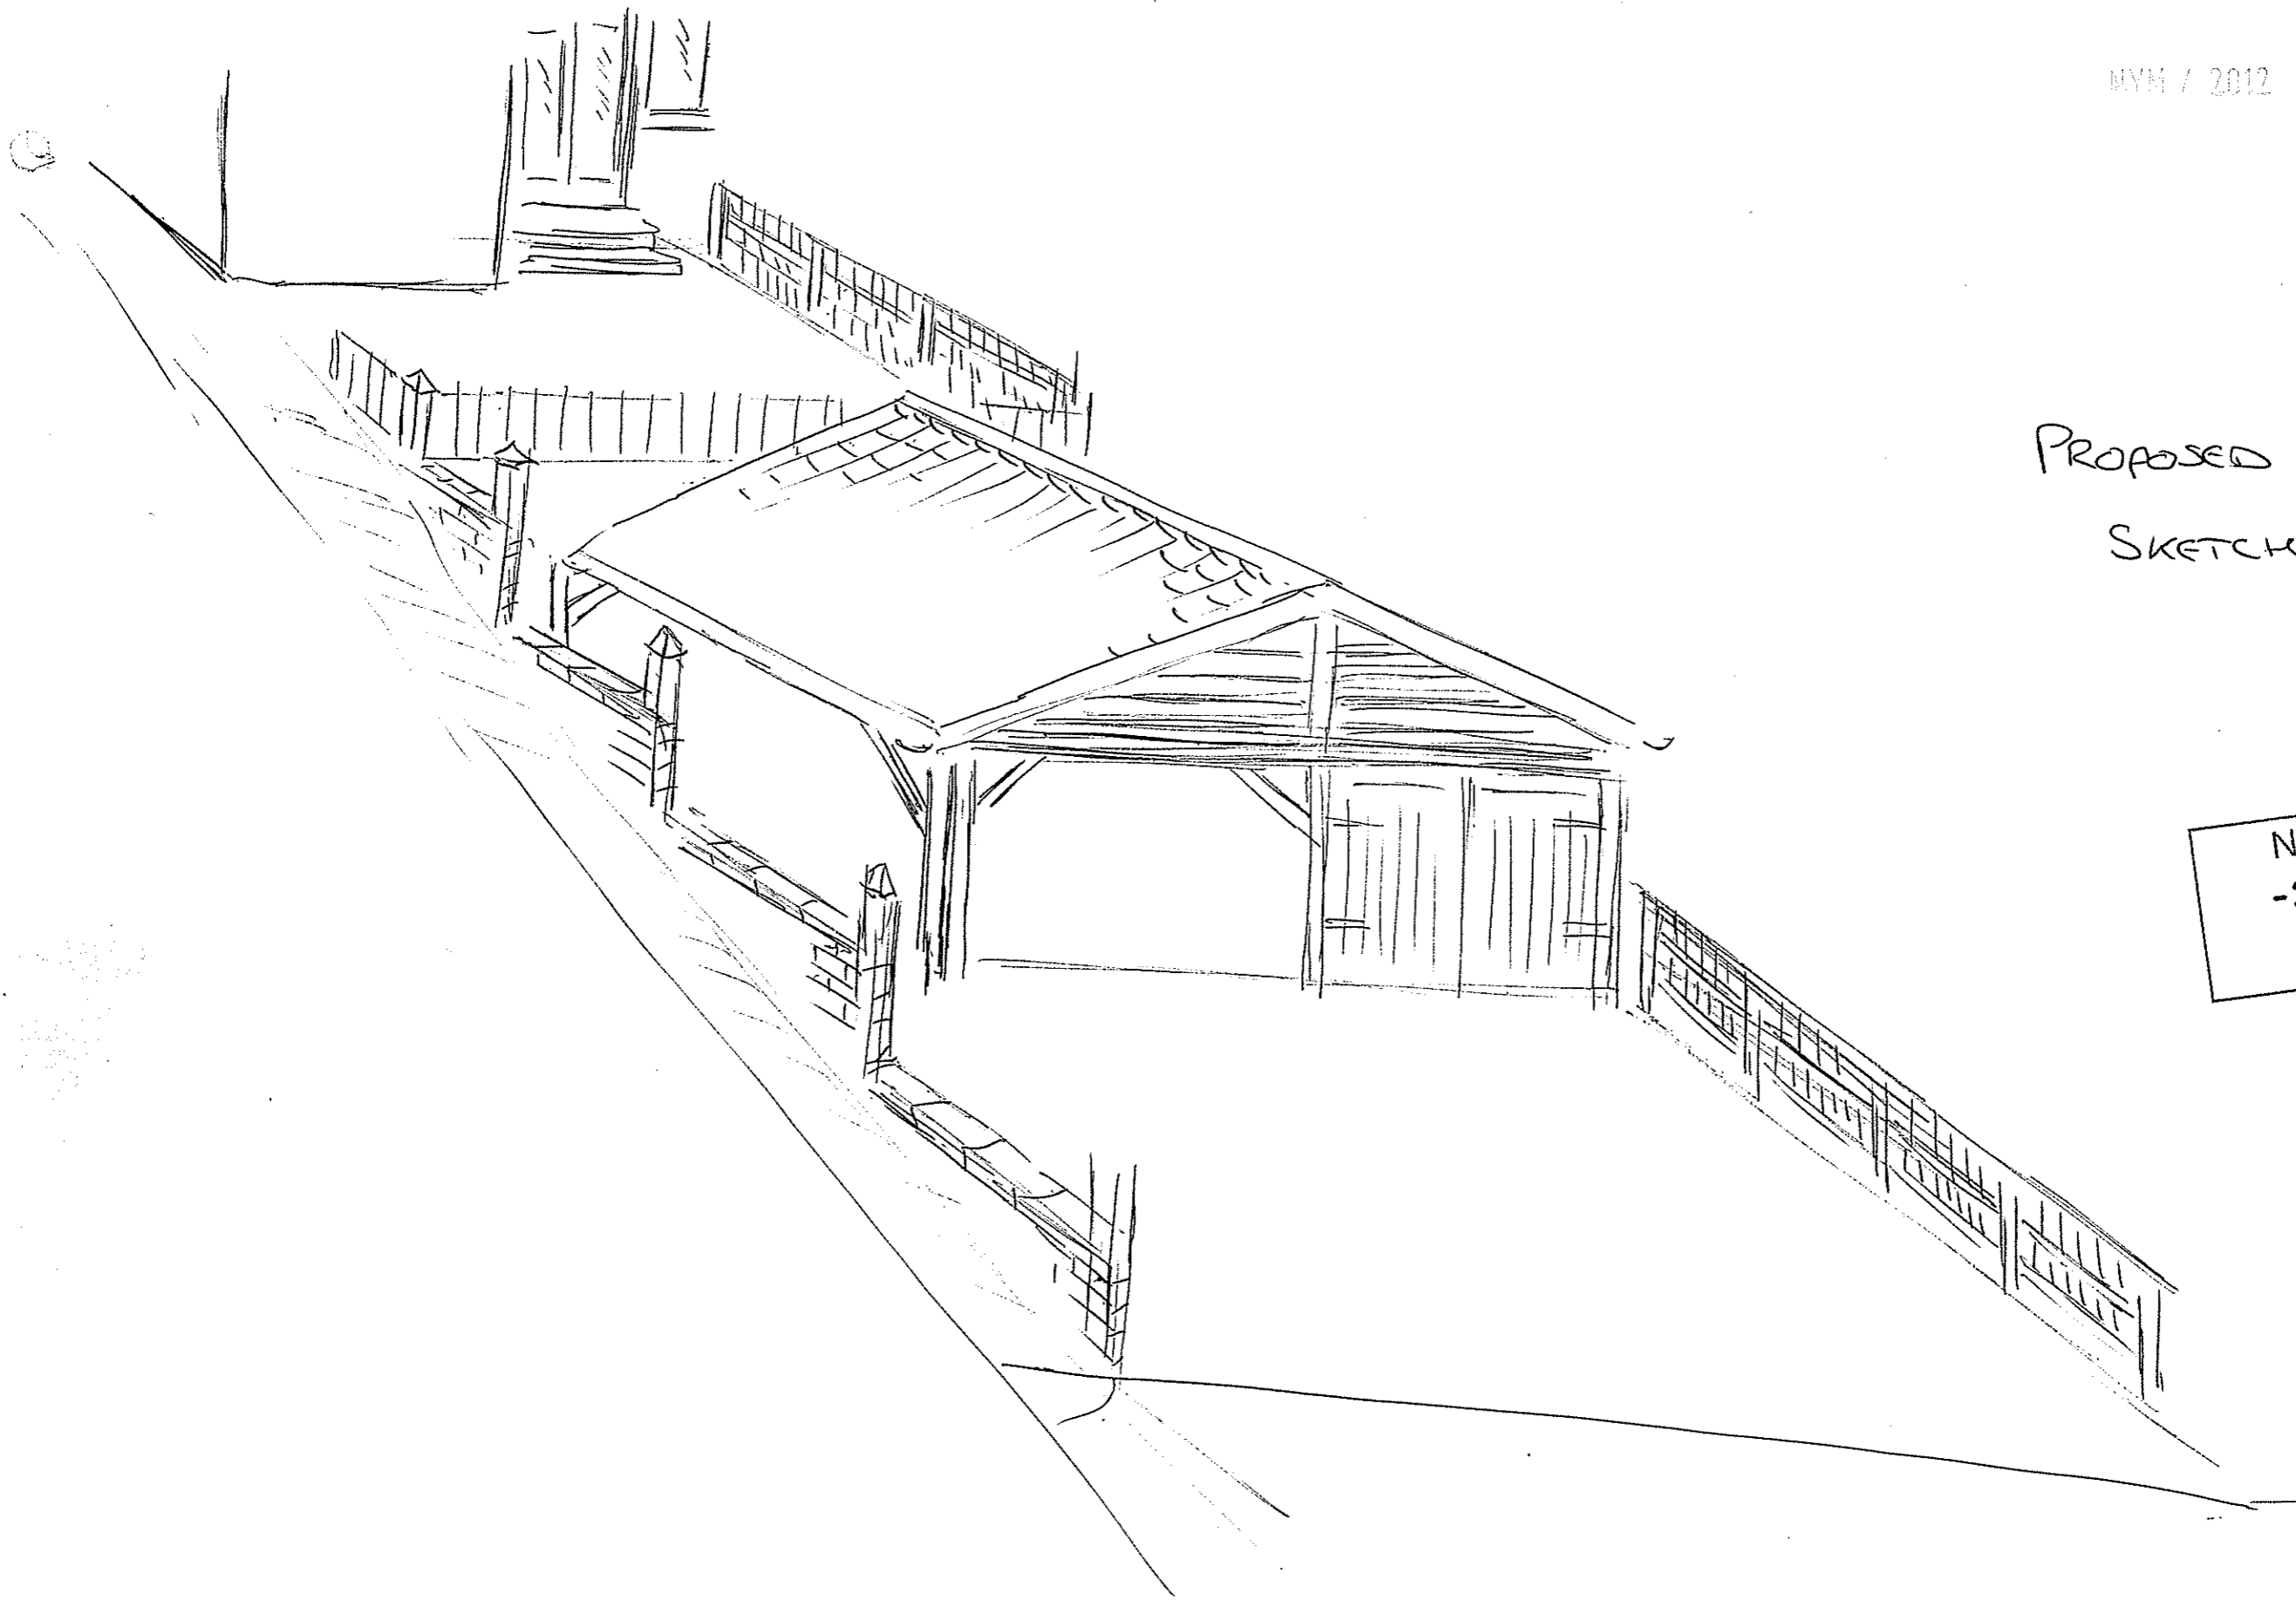

PROPOSED
SKETCH.

NYMNPA
-3 JAN 2012

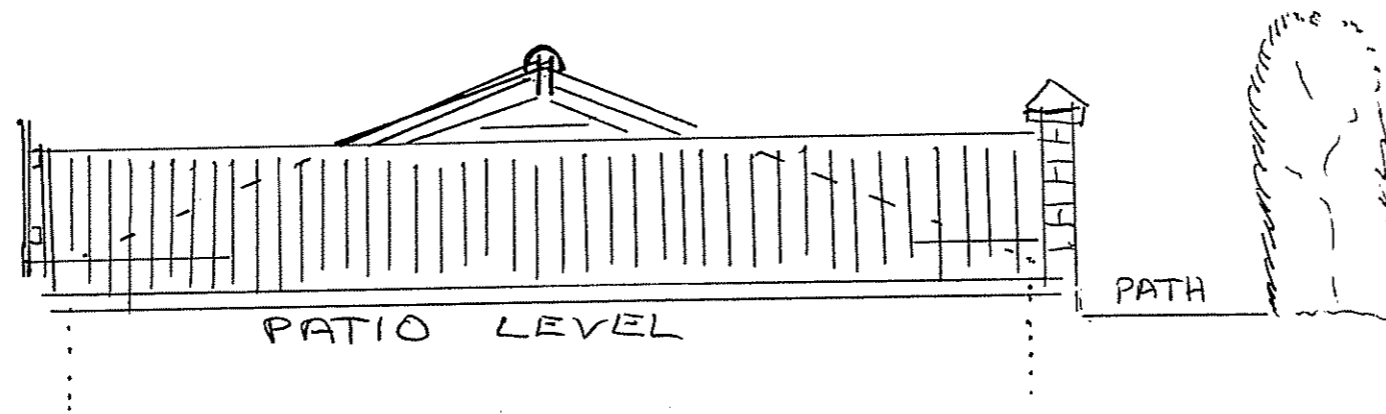


NO 2 ECHO HILL
PROPERTY.

REAR ELEVATION.

SCALE 1:50


NYMNP
16 JAN 2012

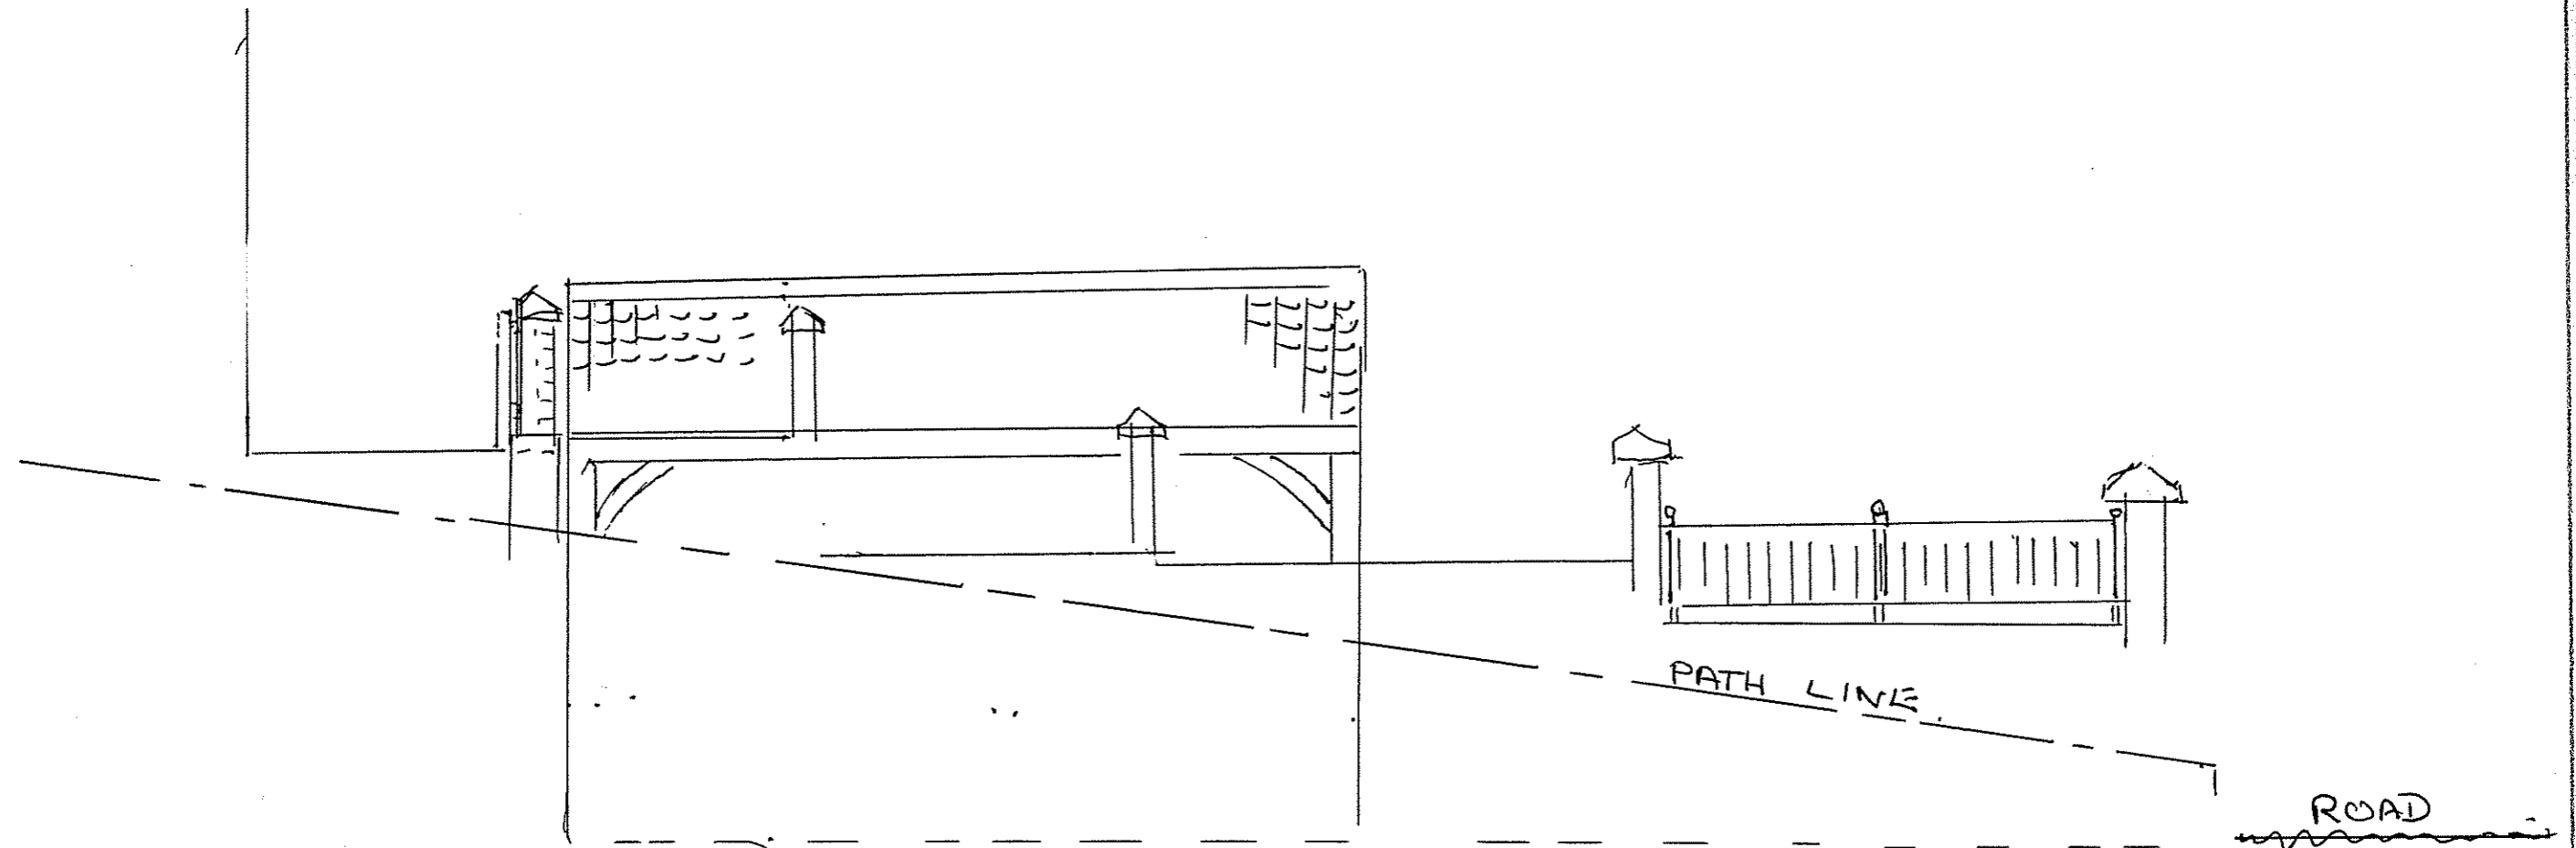

EAST SIDE ELEVATION.

SCALE 1:50

NYMNP
16 JAN 2012

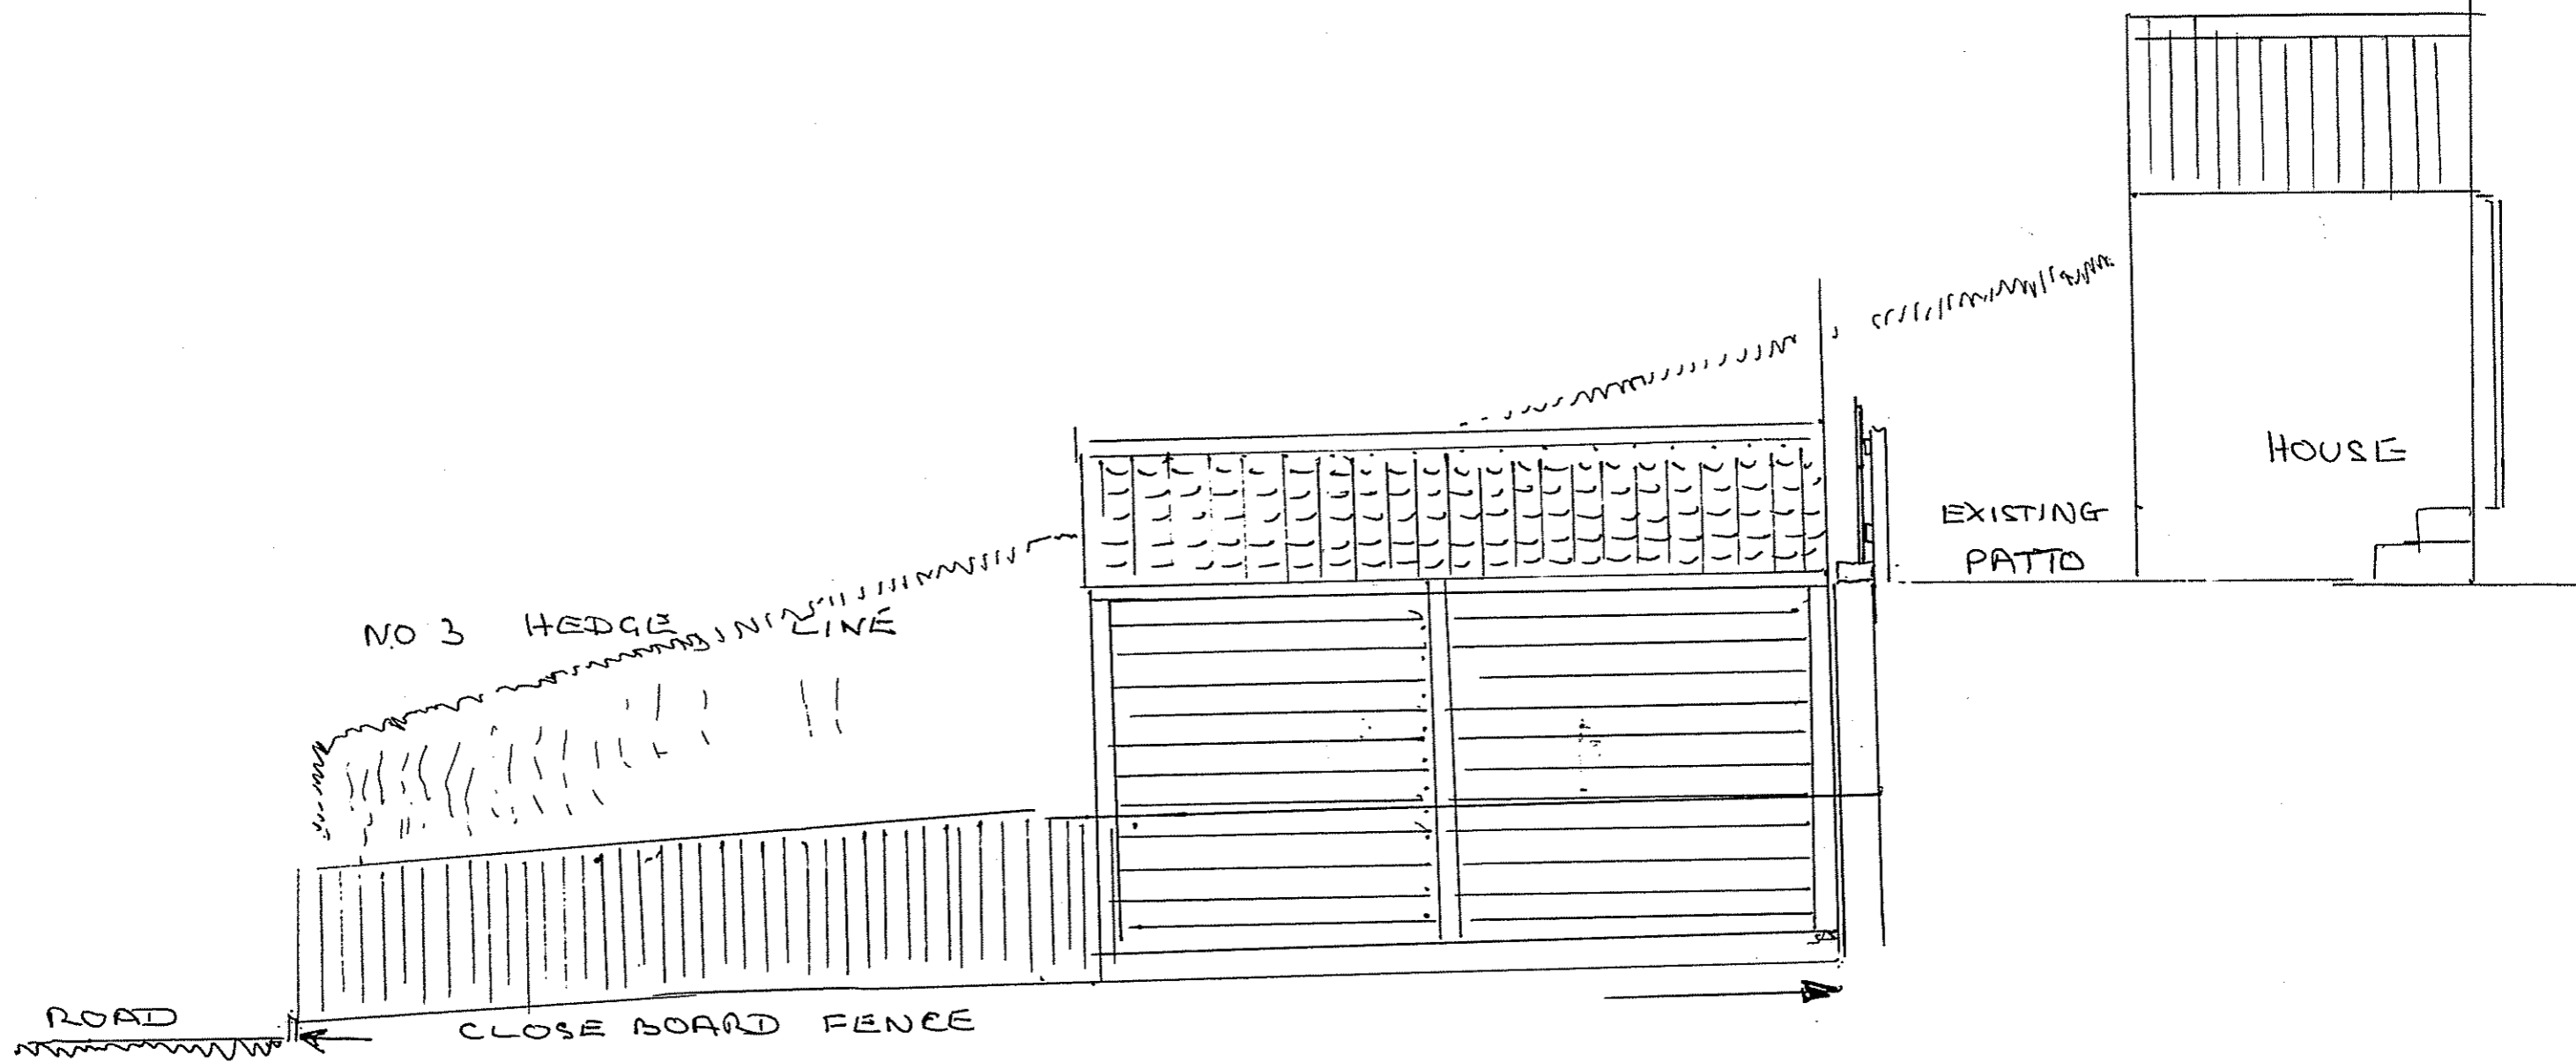

WEST SIDE ELEVATION.
SCALE 1:50

QVMNPA
16 JAN 2012