



rear


existing shed

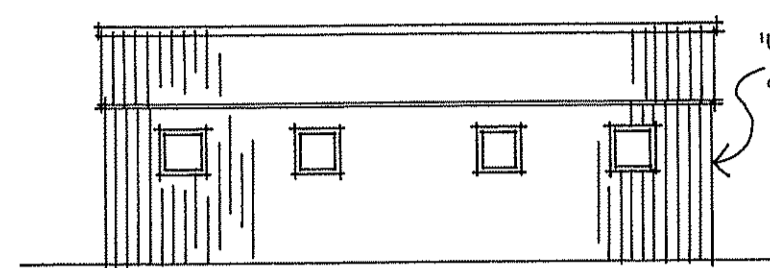


side

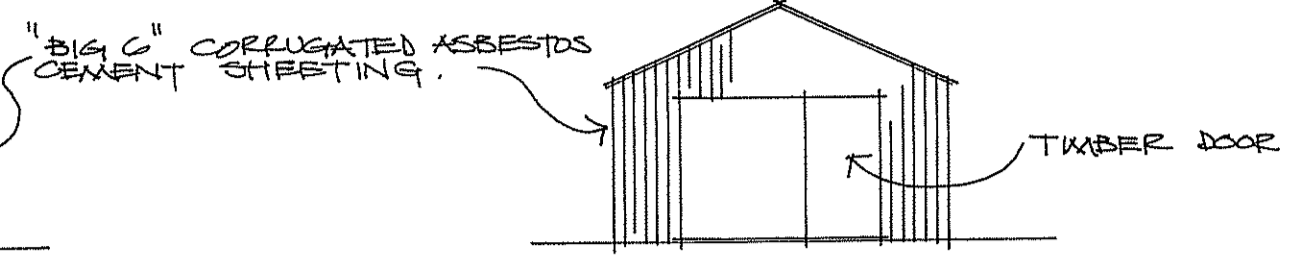


front

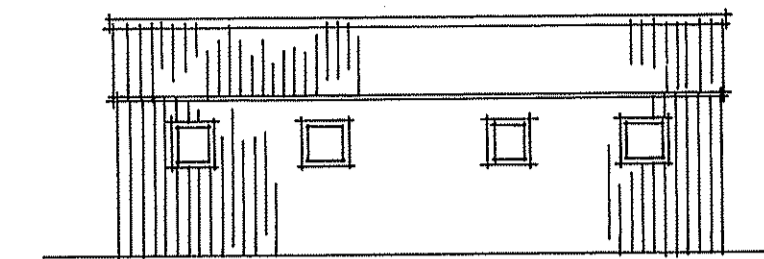


side

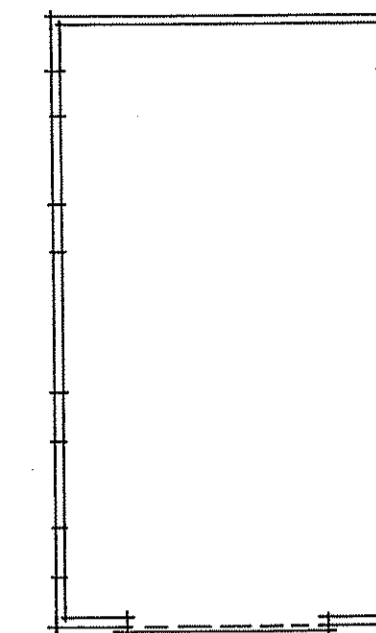

plan

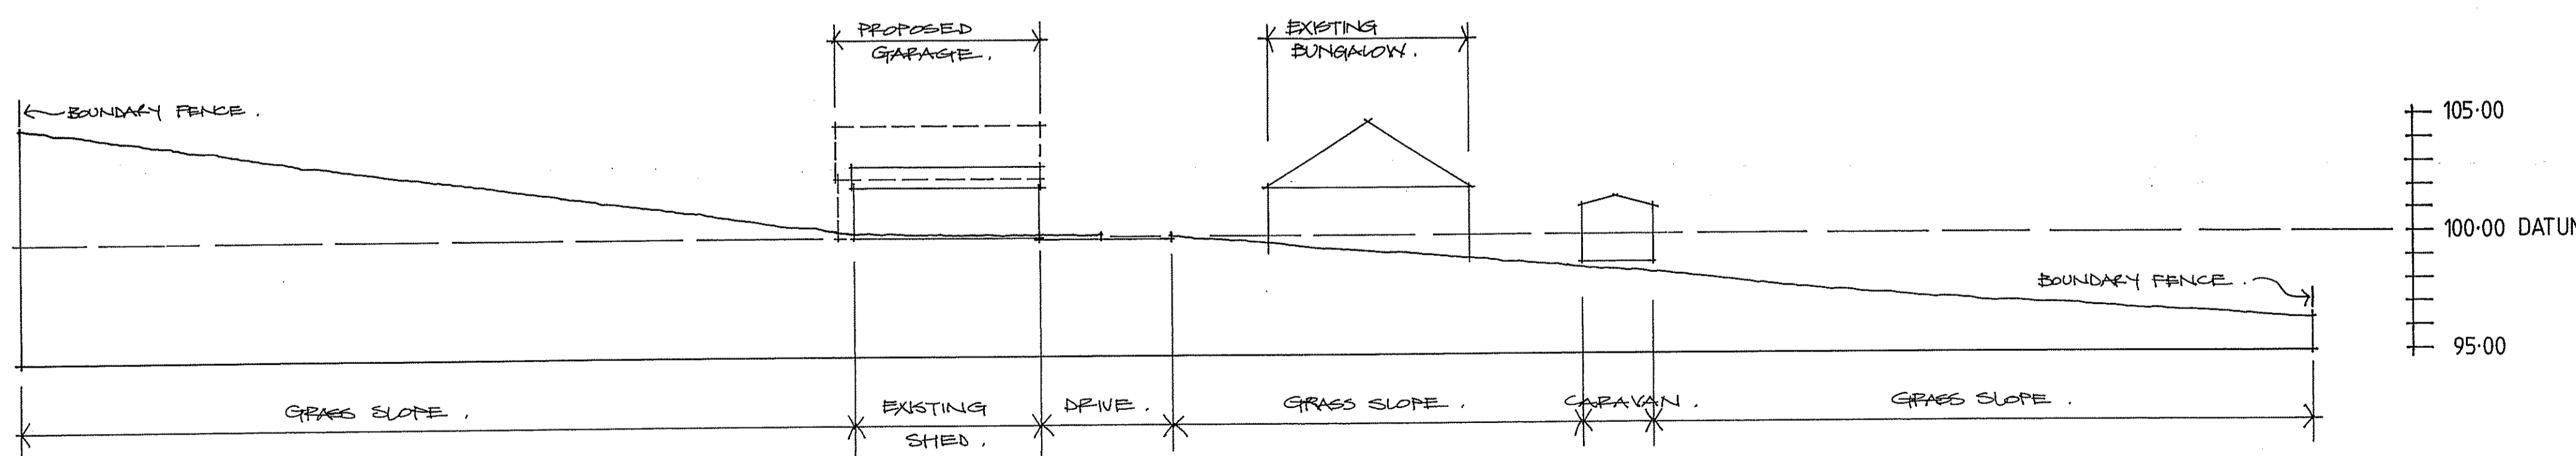

1:200 section bb

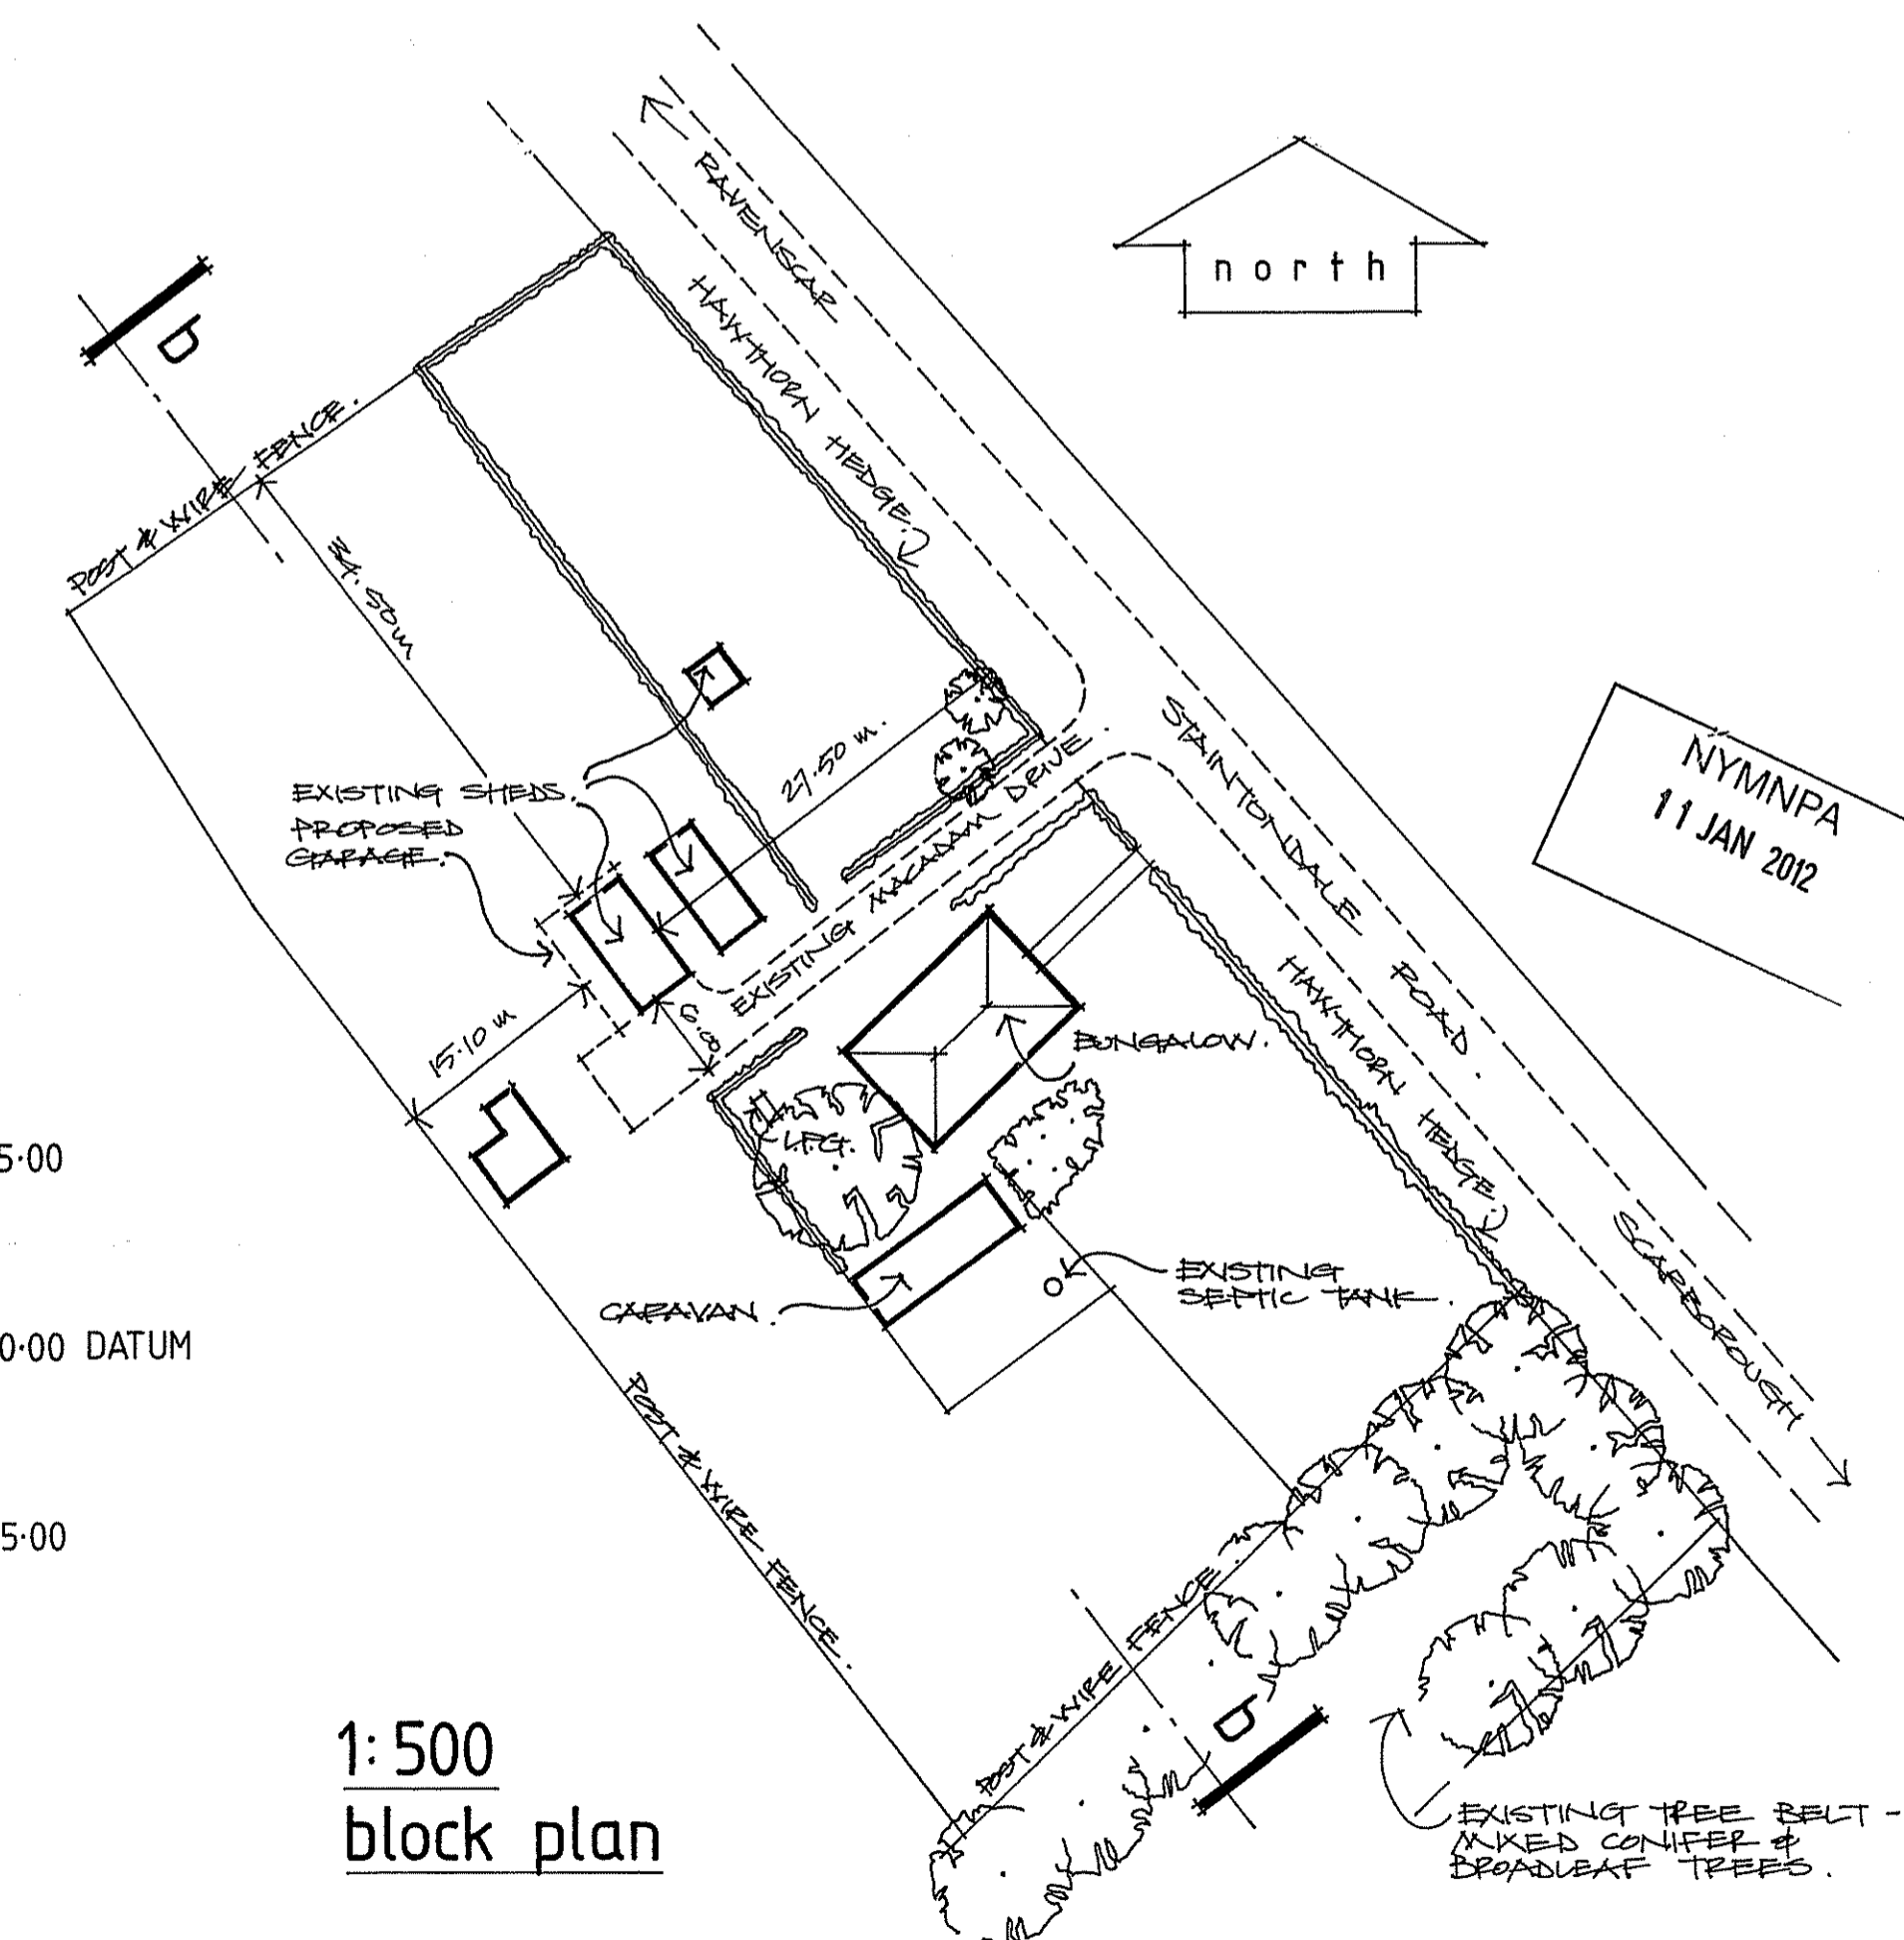


1:500  
block plan

PROPOSED GARAGE & WORKSHOP . MOOREDGE . STAINTONDALE RD. . RAVENSCAR .  
 FOR : MR. A. WILSON  
 PLANS AS EXISTING . BLOCK PLAN & SITE SECTION .


**CLOSE, GRANGER, GRAY & WILKIN**  
 BUILDING AND ENGINEERING CONSULTANTS  
 28 MARKET PLACE, GUISBOROUGH, CLEVELAND. TS14 6HF

DRAWN	TRACED	CHECKED	APPROVED	DATE	SCALE
i. w.				dec, '11.	1:100

**DRAWING No. 11 / 199 / 02**

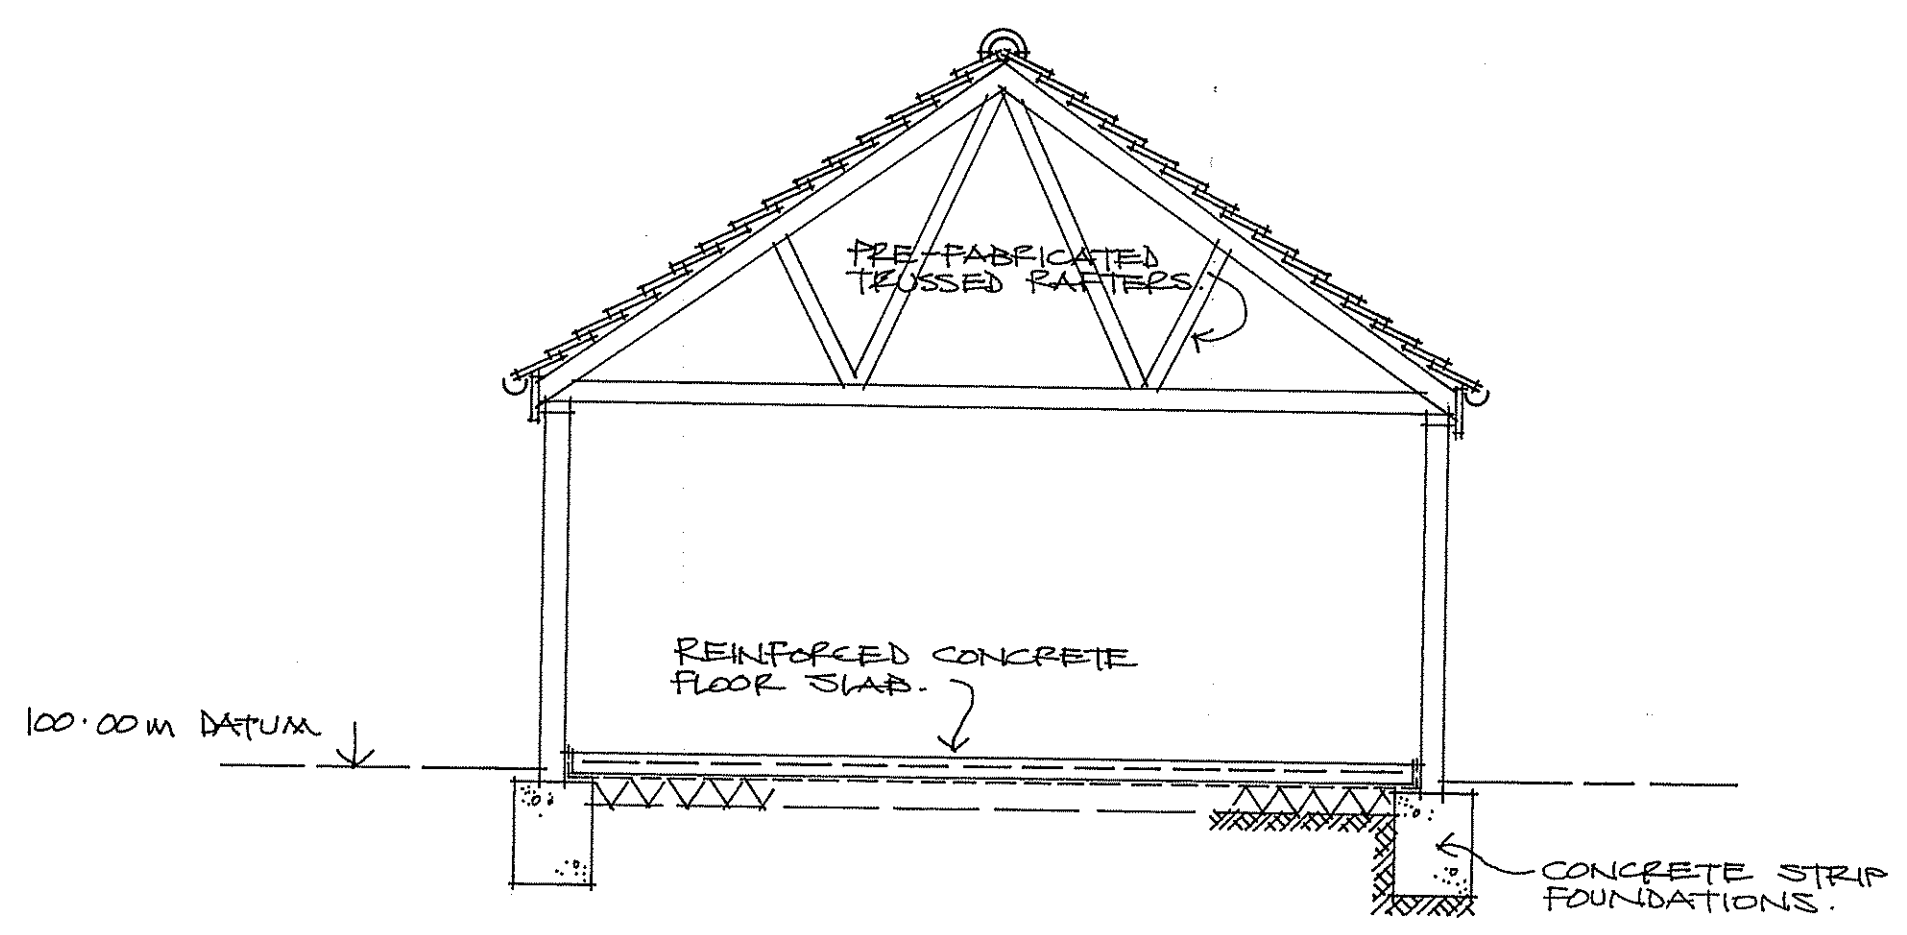

section aa

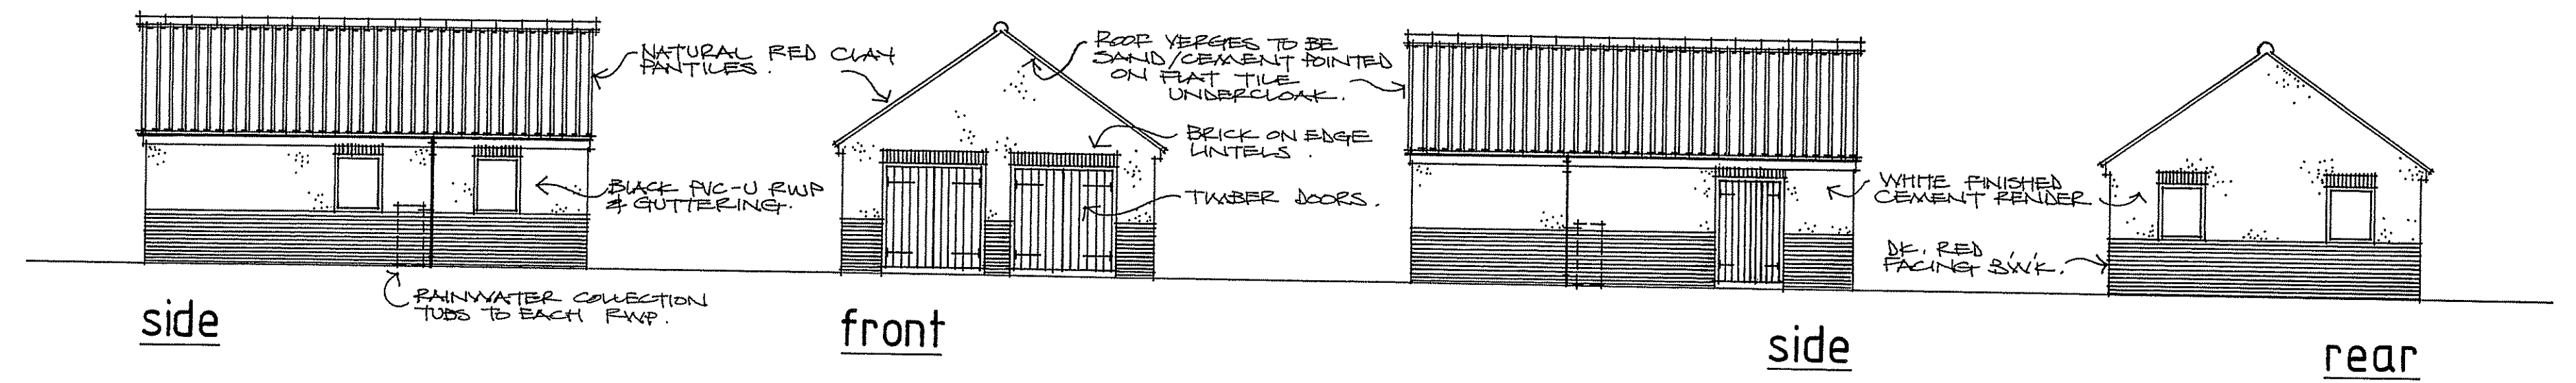


side


front

side

rear

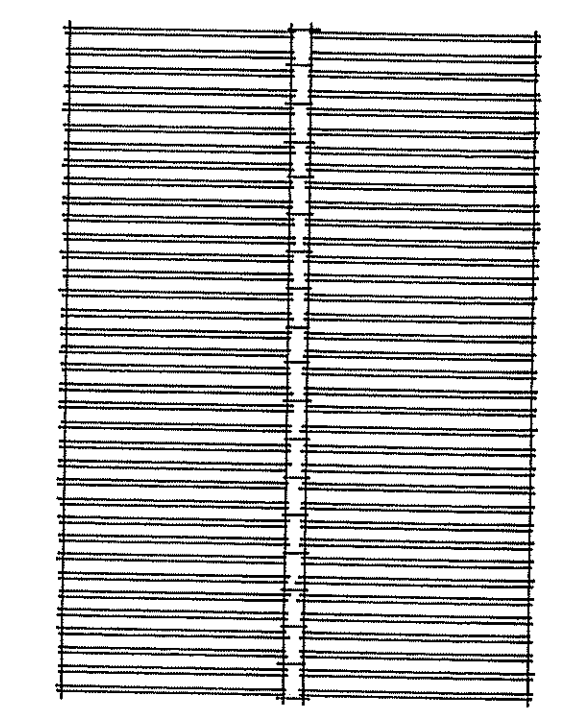

roof plan

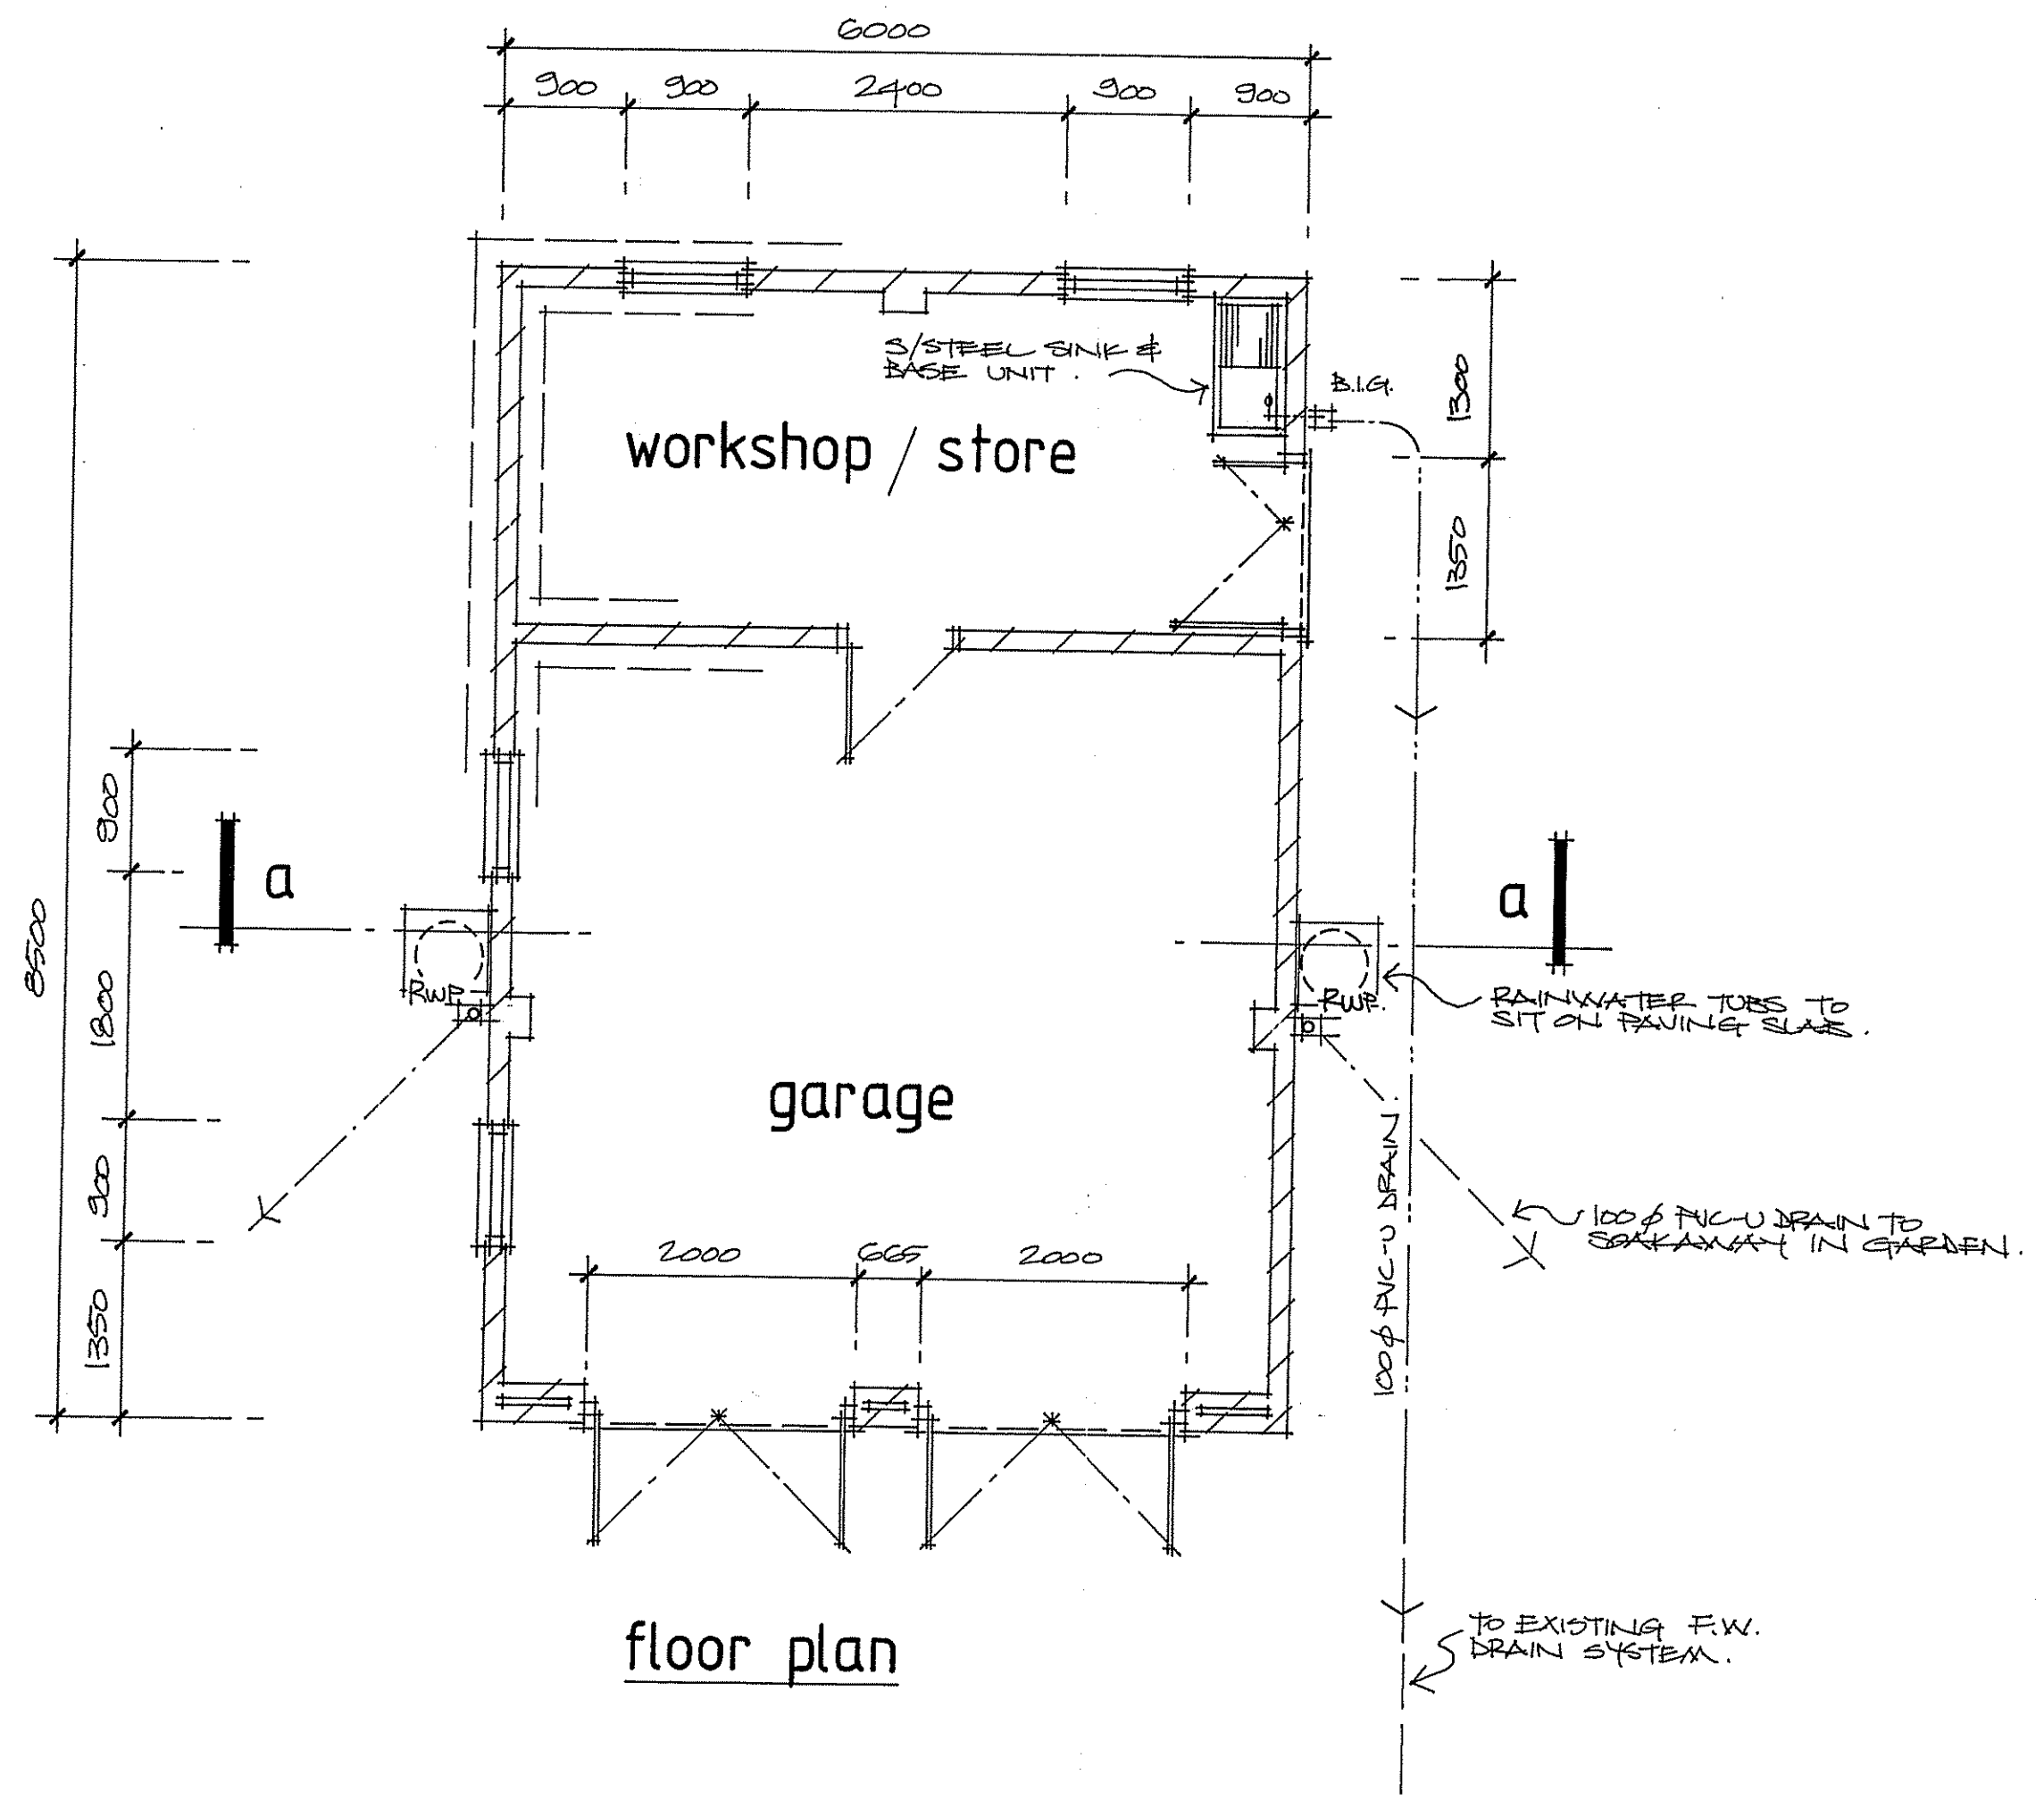

floor plan

REVISED  
11 JAN 2012

No.	DESCRIPTION	CHK'D	APP'D	DATE
	ALTERATIONS			

PROPOSED GARAGE & WORKSHOP . MOOREDGE . STANTONDALE RD. . RAVENSCAR .  
FOR: MR. A. WILSON  
PLANS AS PROPOSED

**CLOSE, GRANGER, GRAY & WILKIN**  
BUILDING AND ENGINEERING CONSULTANTS  
28 MARKET PLACE, GUISBOROUGH, CLEVELAND. TS14 6HF

DRAWN	TRACED	CHECKED	APPROVED	DATE	SCALE
i.w.				nov. '11.	1:100 & 1:50

**DRAWING No. 11/199/01**