



Do not scale from this drawing, only figured dimensions are to be taken from this drawing.
 The contractor must verify all dimensions on site before commencing any work or shop drawings.
 The contractor must report any discrepancies before commencing work. If this drawing exceeds the quantities taken in any way, the technician is to be informed before work is initiated.
 Work within the construction (design and management) regulations 1994 is not to start until a health & safety plan has been produced. This drawing is copyright and must not be reproduced without consent of BHD Partnership Ltd.

NYMNP
 01 MAY 2012

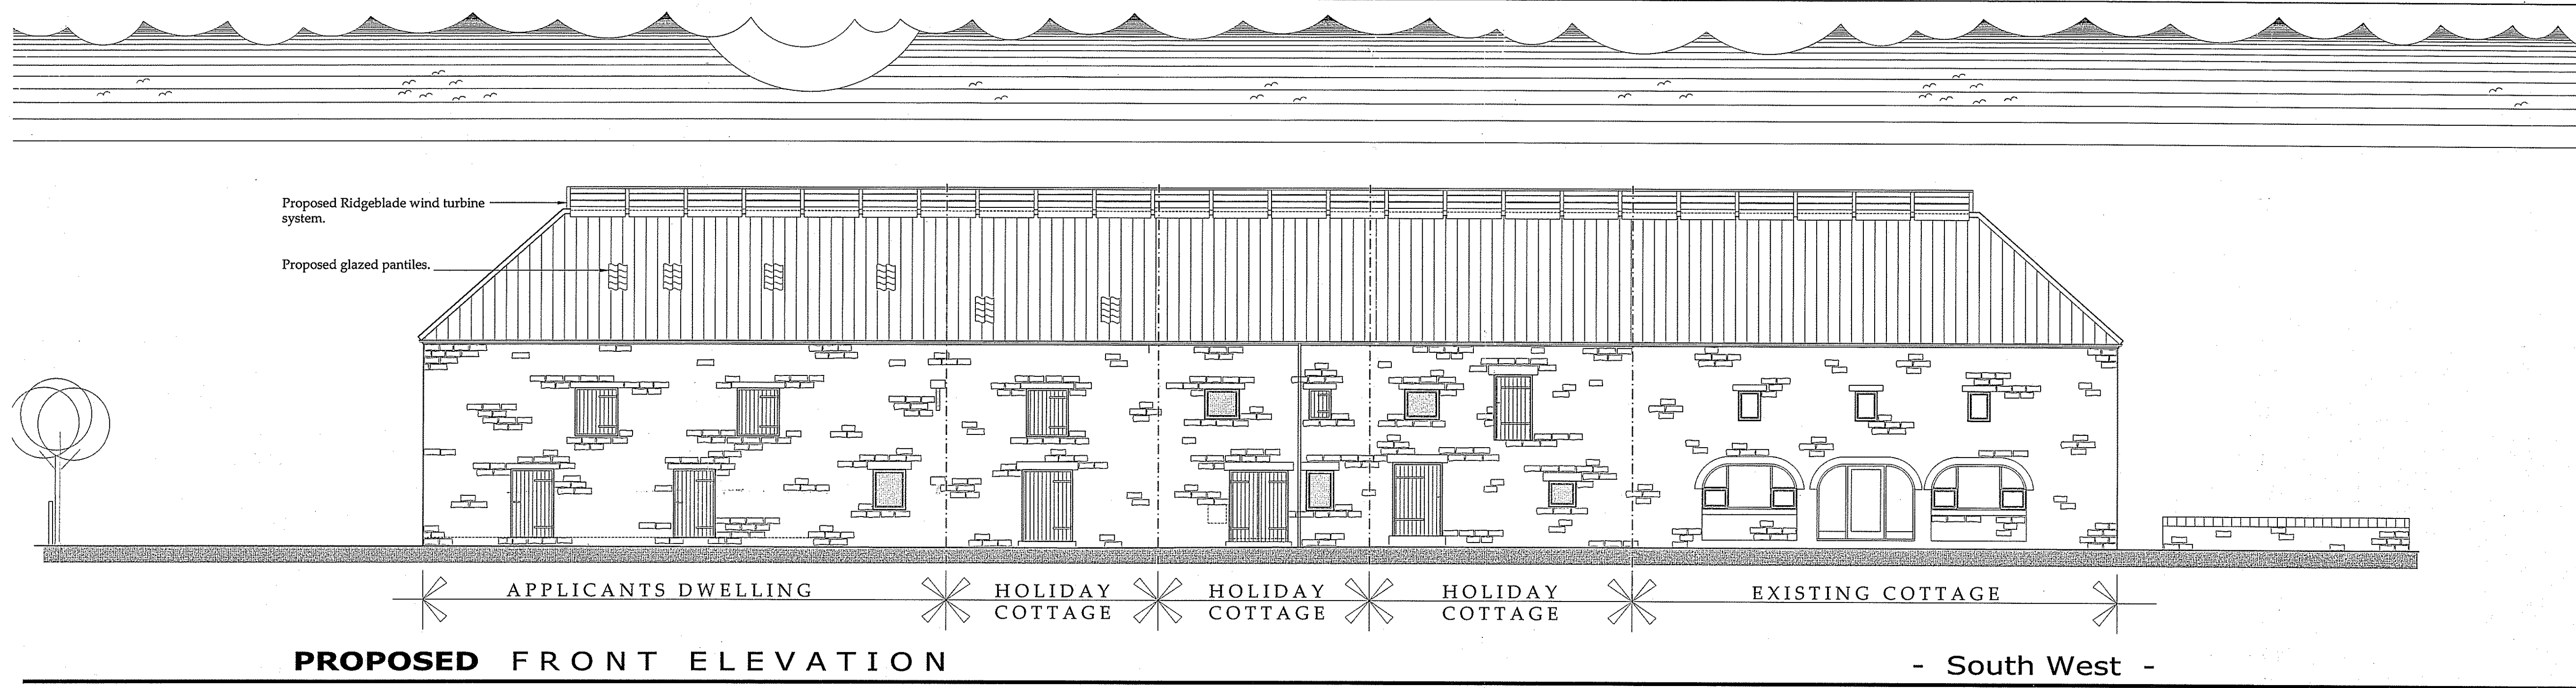


PROPOSED FRONT ELEVATION

- South West -

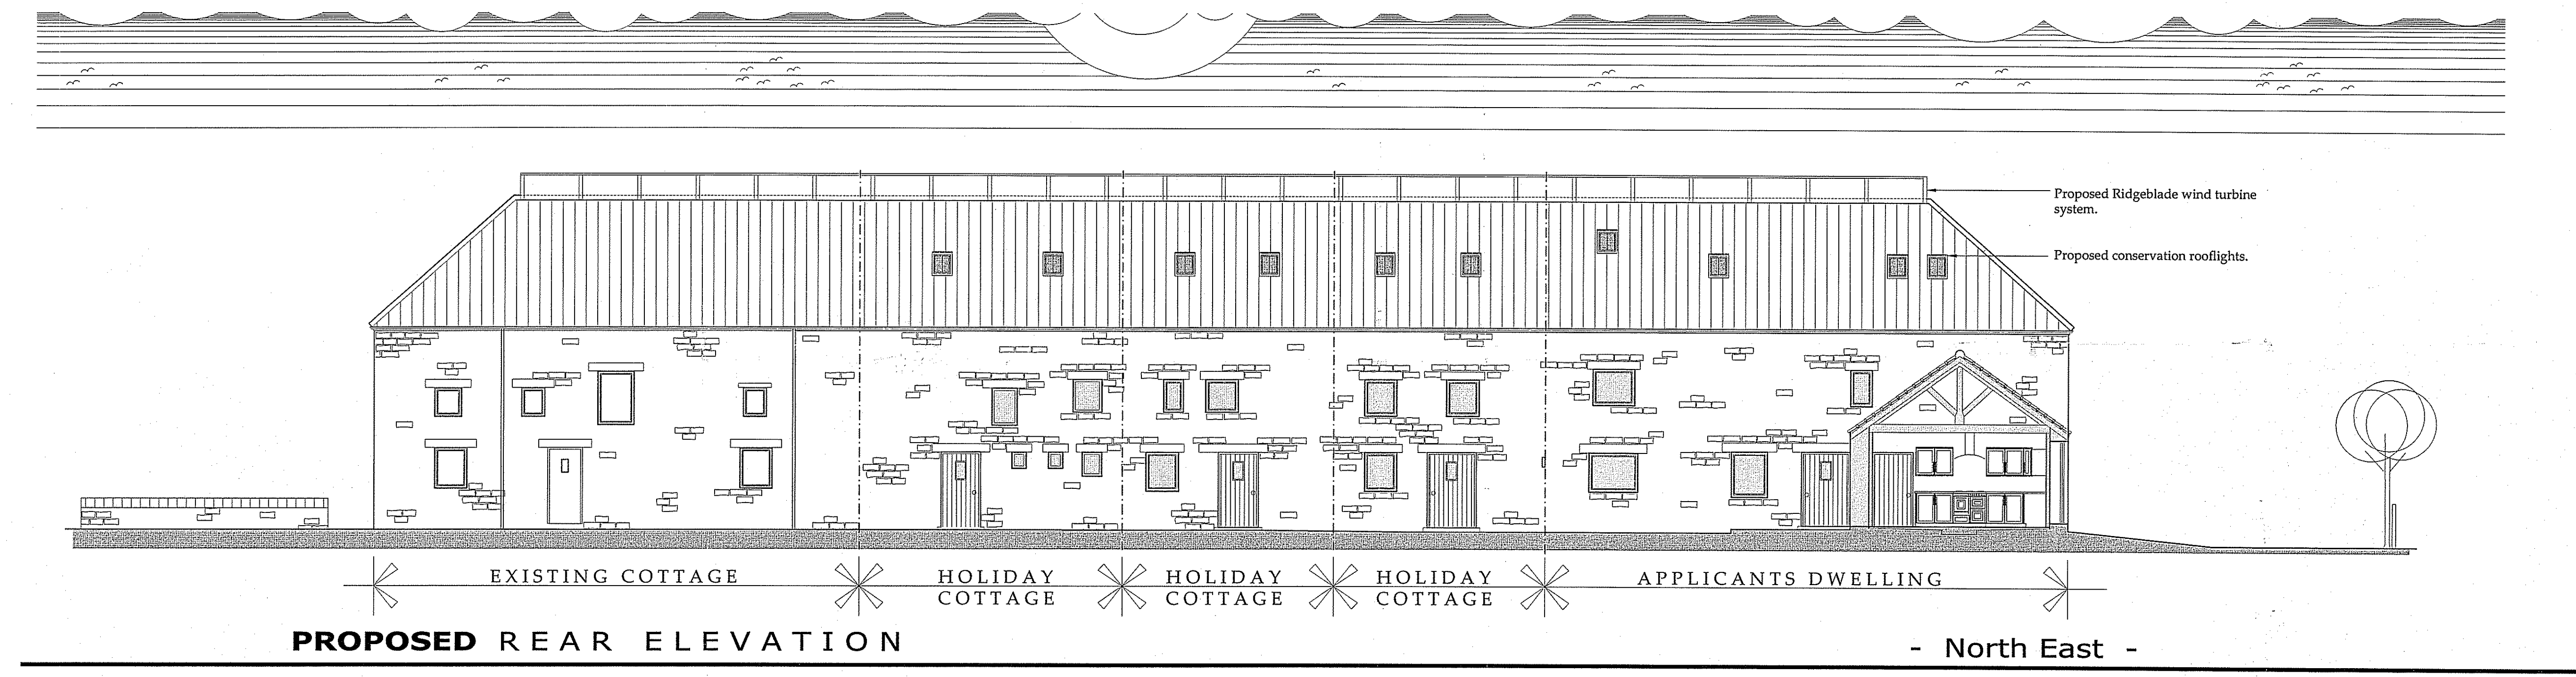


PROPOSED REAR ELEVATION

- North East -

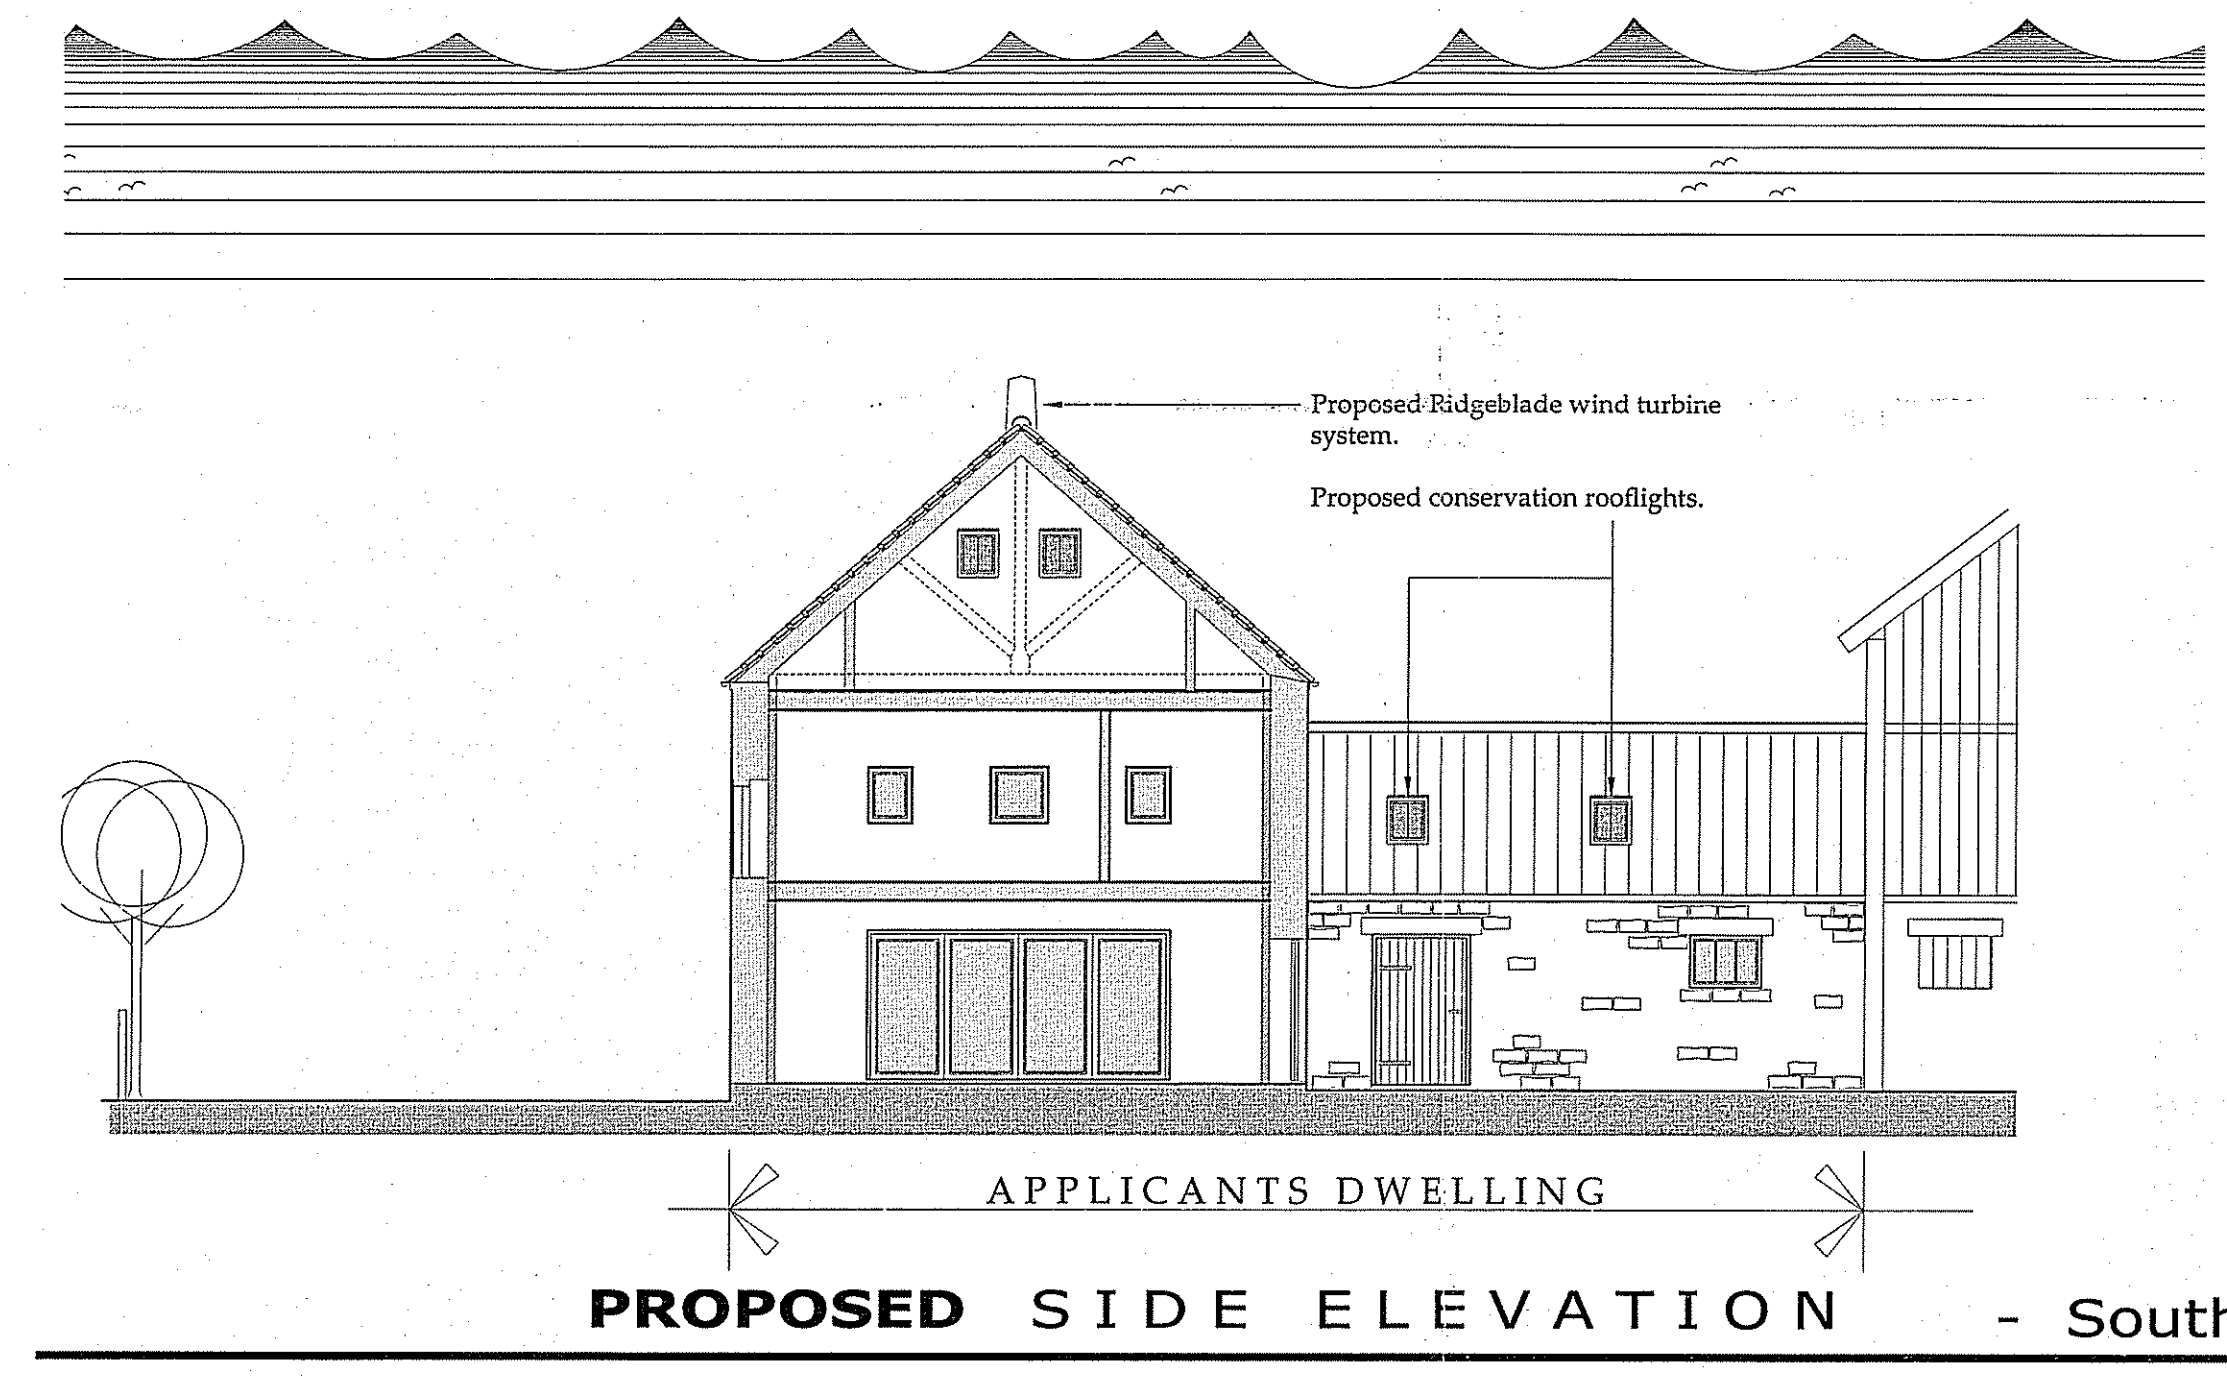

PROPOSED SIDE ELEVATION

- South East -

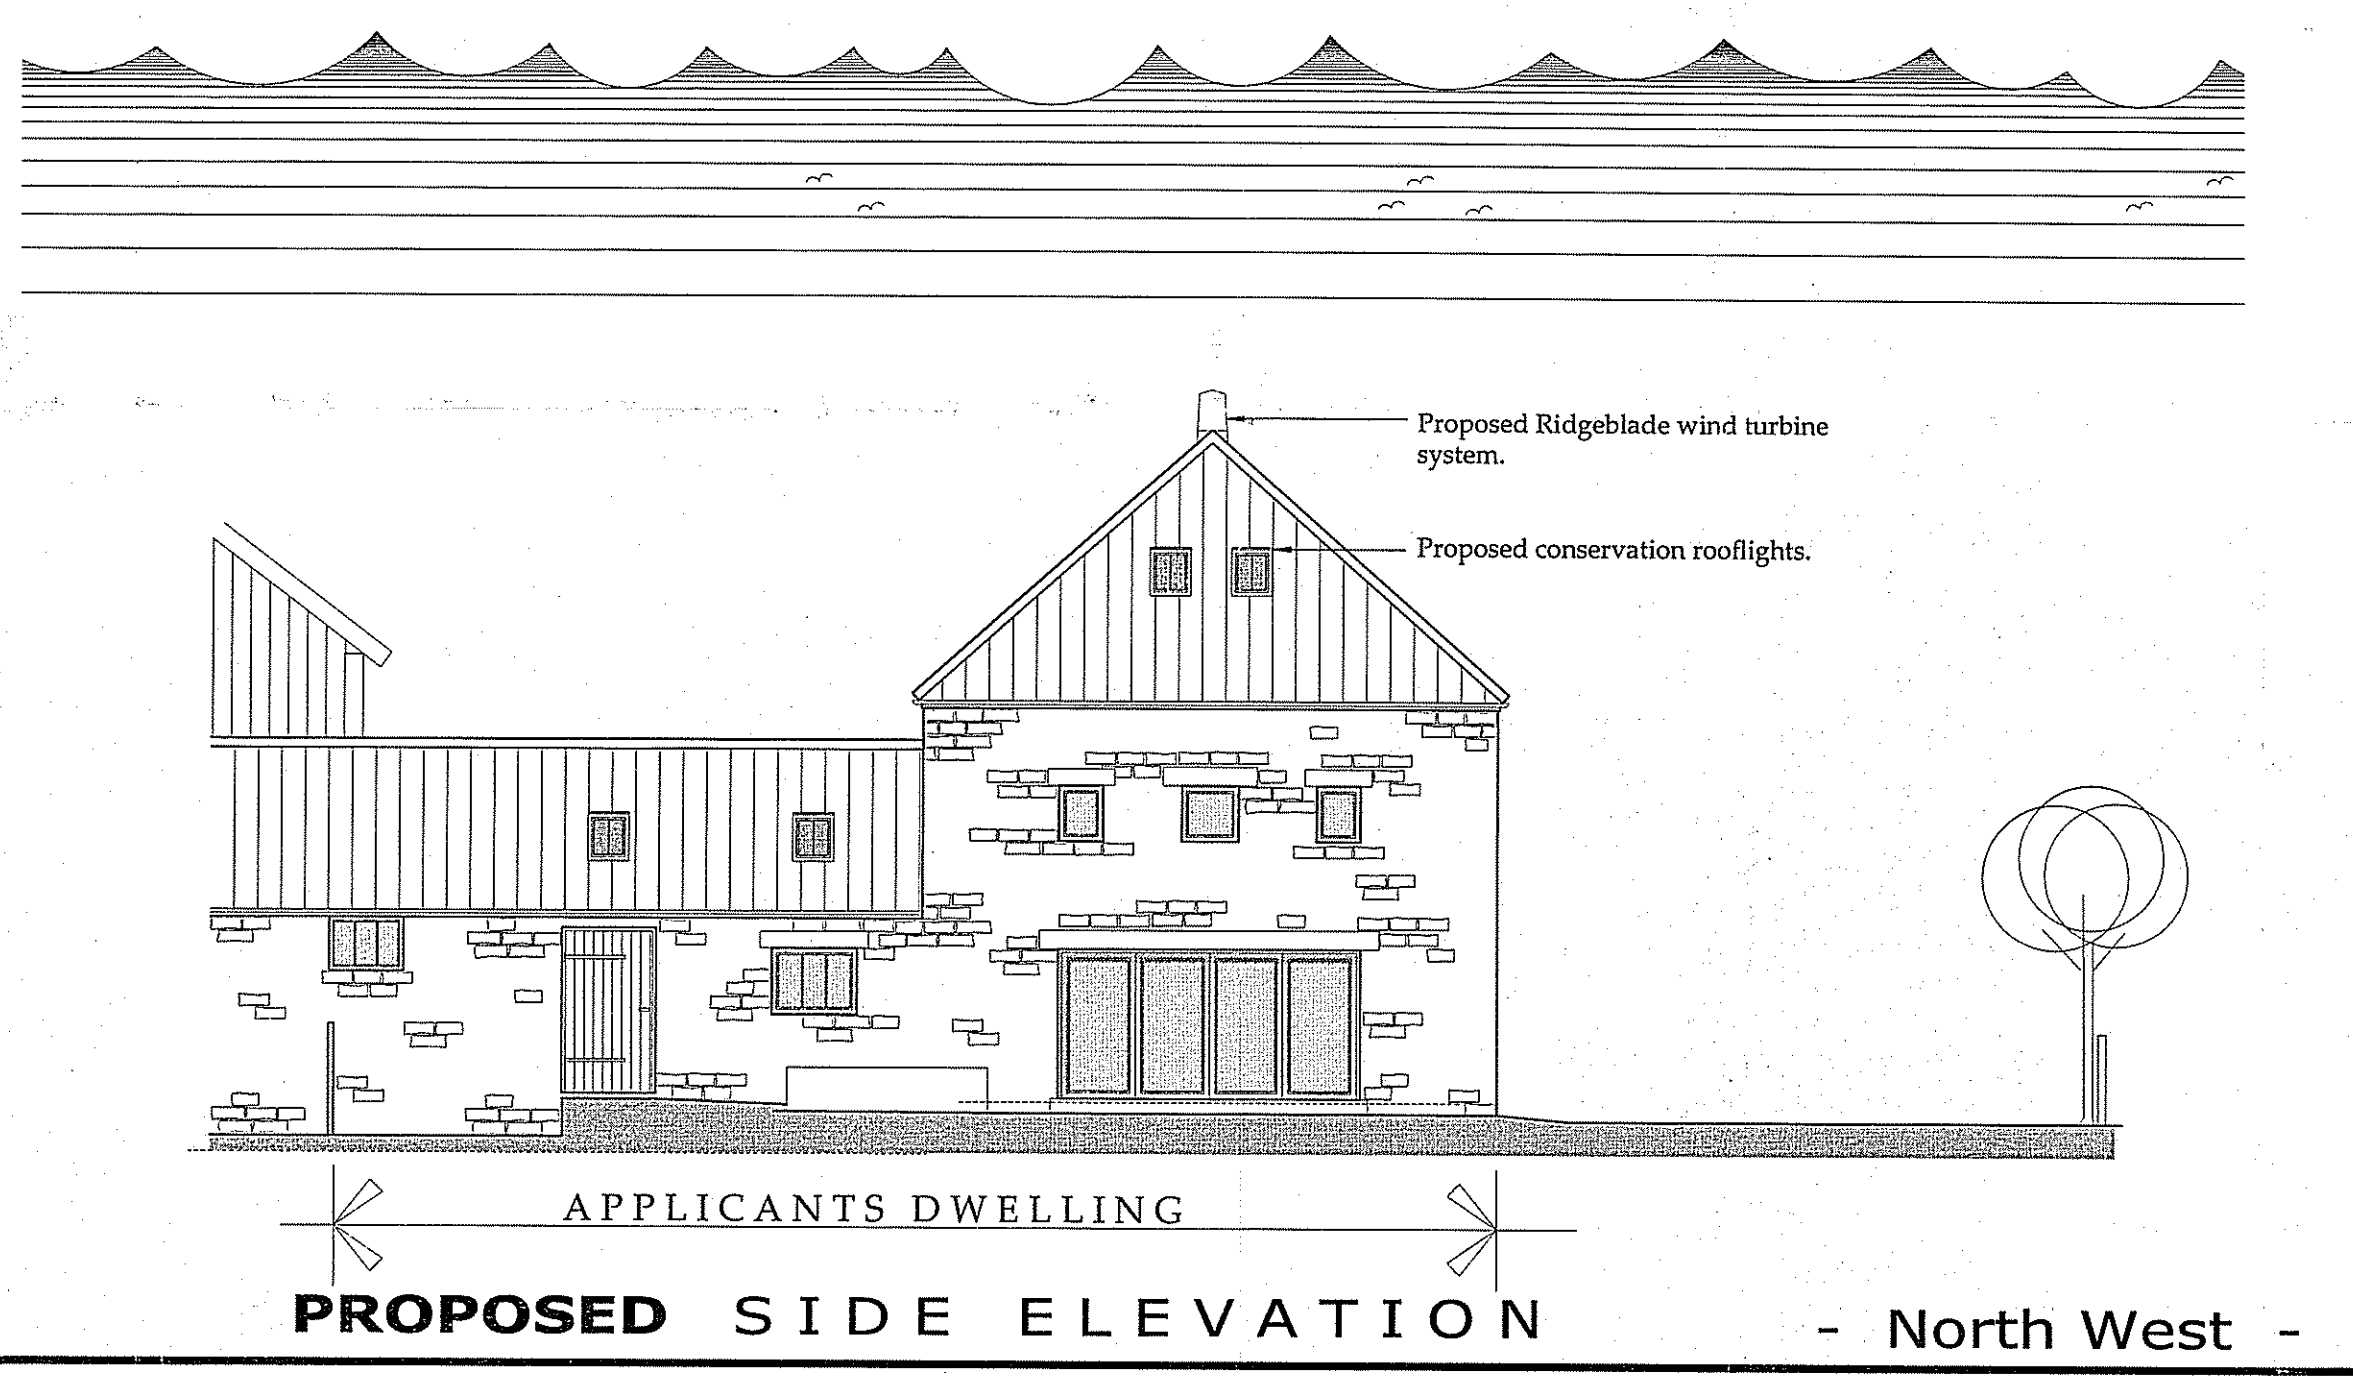

PROPOSED SIDE ELEVATION

- North West -

REV	DATE	BY	AMENDMENT
E	24.04.12	CE	Altered to suit clients
D	19.04.12	CE	Altered to suit client
C	16.04.12	CE	Altered to suit client
B	31.03.12	CE	Issued for Approval
A	19.01.2012	CE	Issued for Approval


bhd
 partnership
 Architecture + Engineering
 Airy Hill Manor, Waterstead Lane,
 Whitby, N. Yorks. YO21 1QB.

CLIENT:
Mr P Swales & Ms J Lonsdale


PROJECT:
**Barn Conversion at
 Bannial Flats Farm, Whitby**

Drawing:
Proposed Elevations


DRAWING STATUS: Preliminary	
DRAWN: C.Eynon	CHECKED: T R Harrison
SCALE @ SIZE: 1:100@ A1	DATE: 19.01.2012
DRAWING NO: D10152-05	REV: E

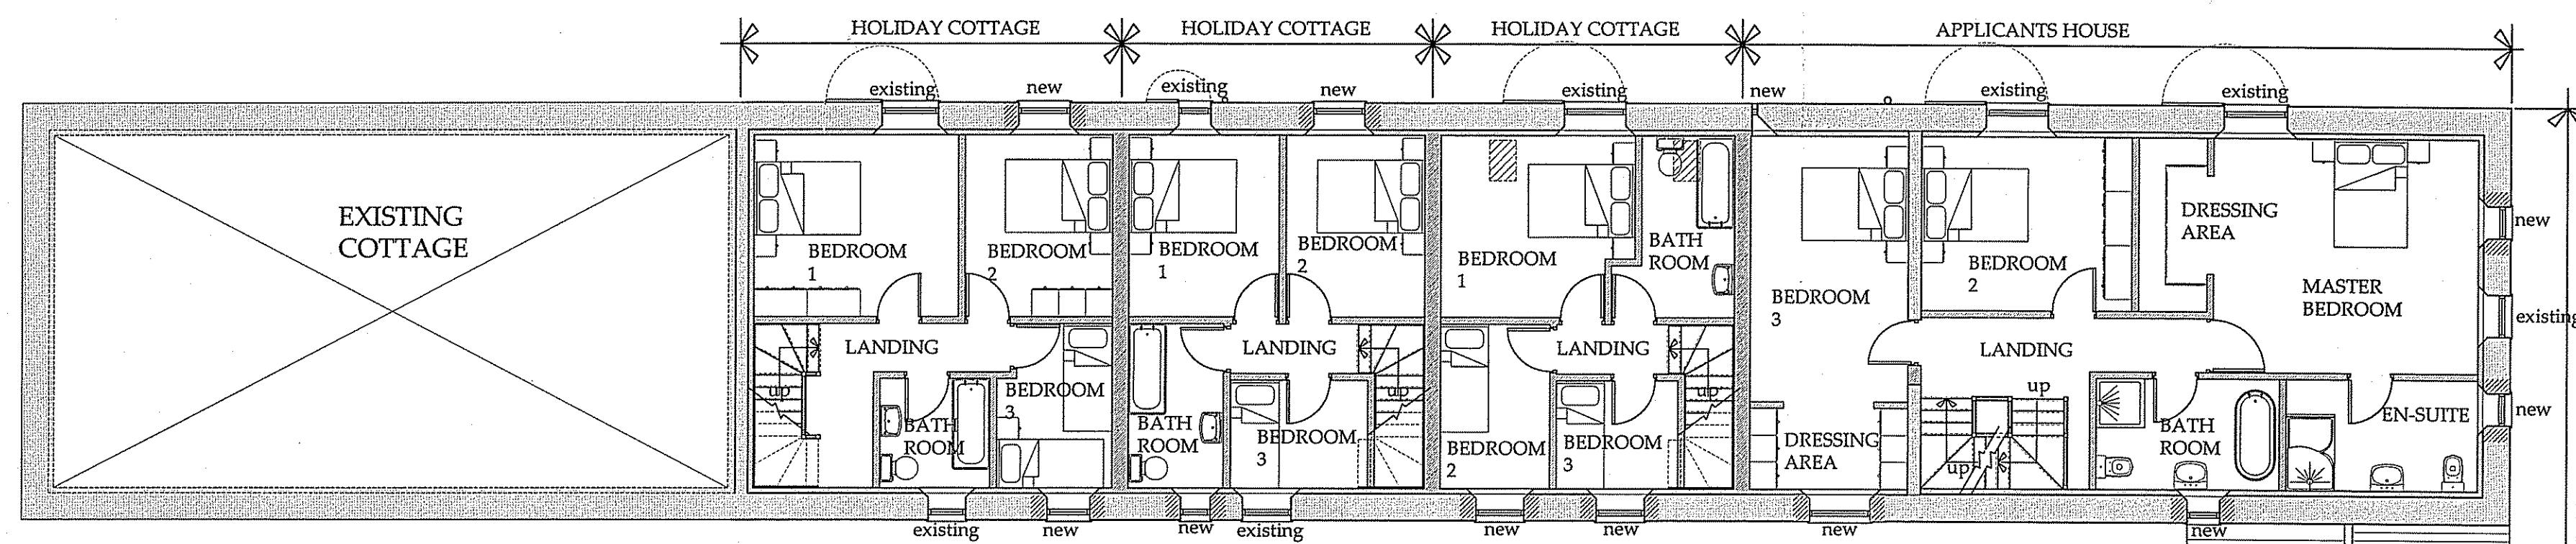

PROPOSED FIRST FLOOR PLAN

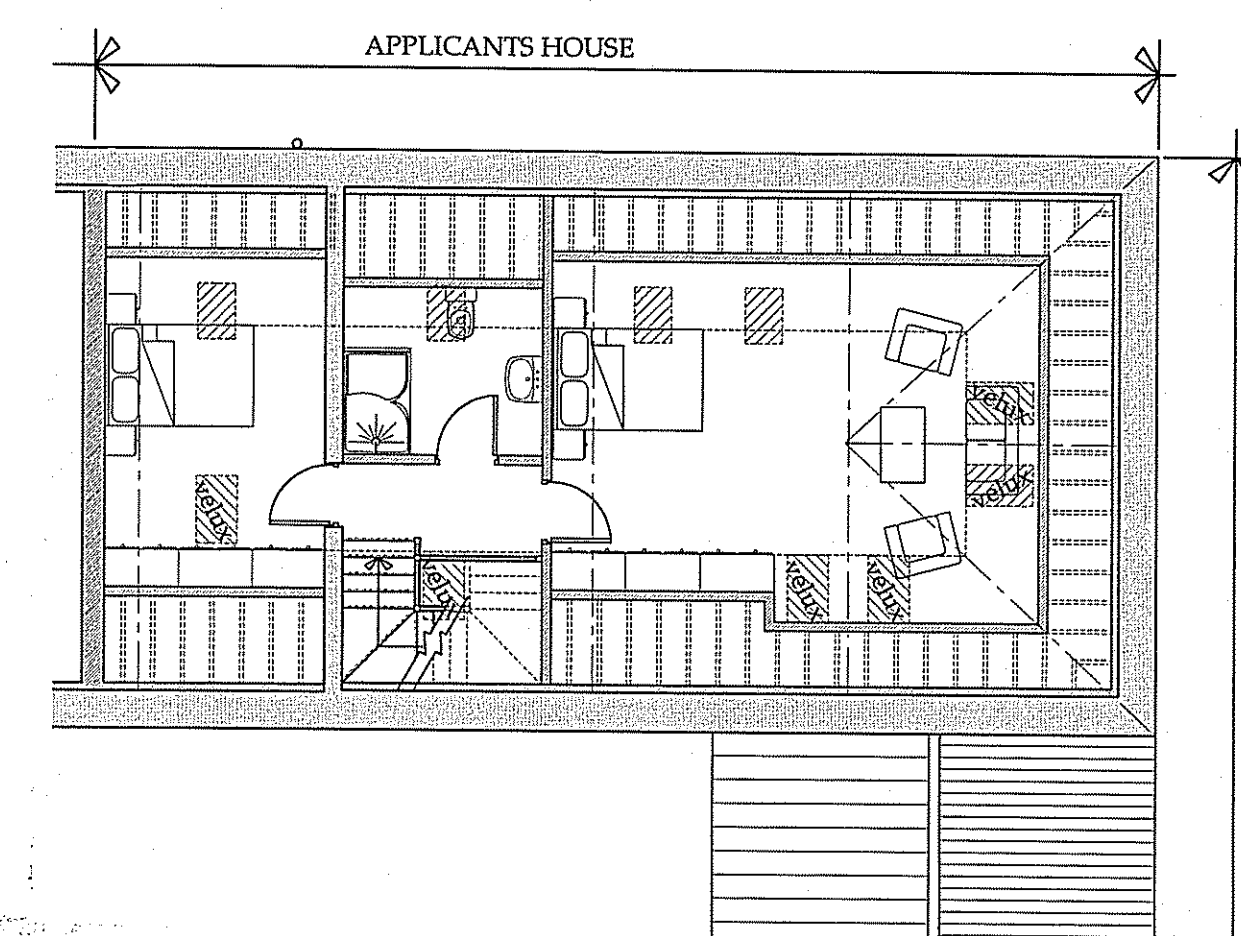

SECOND FLOOR PLAN

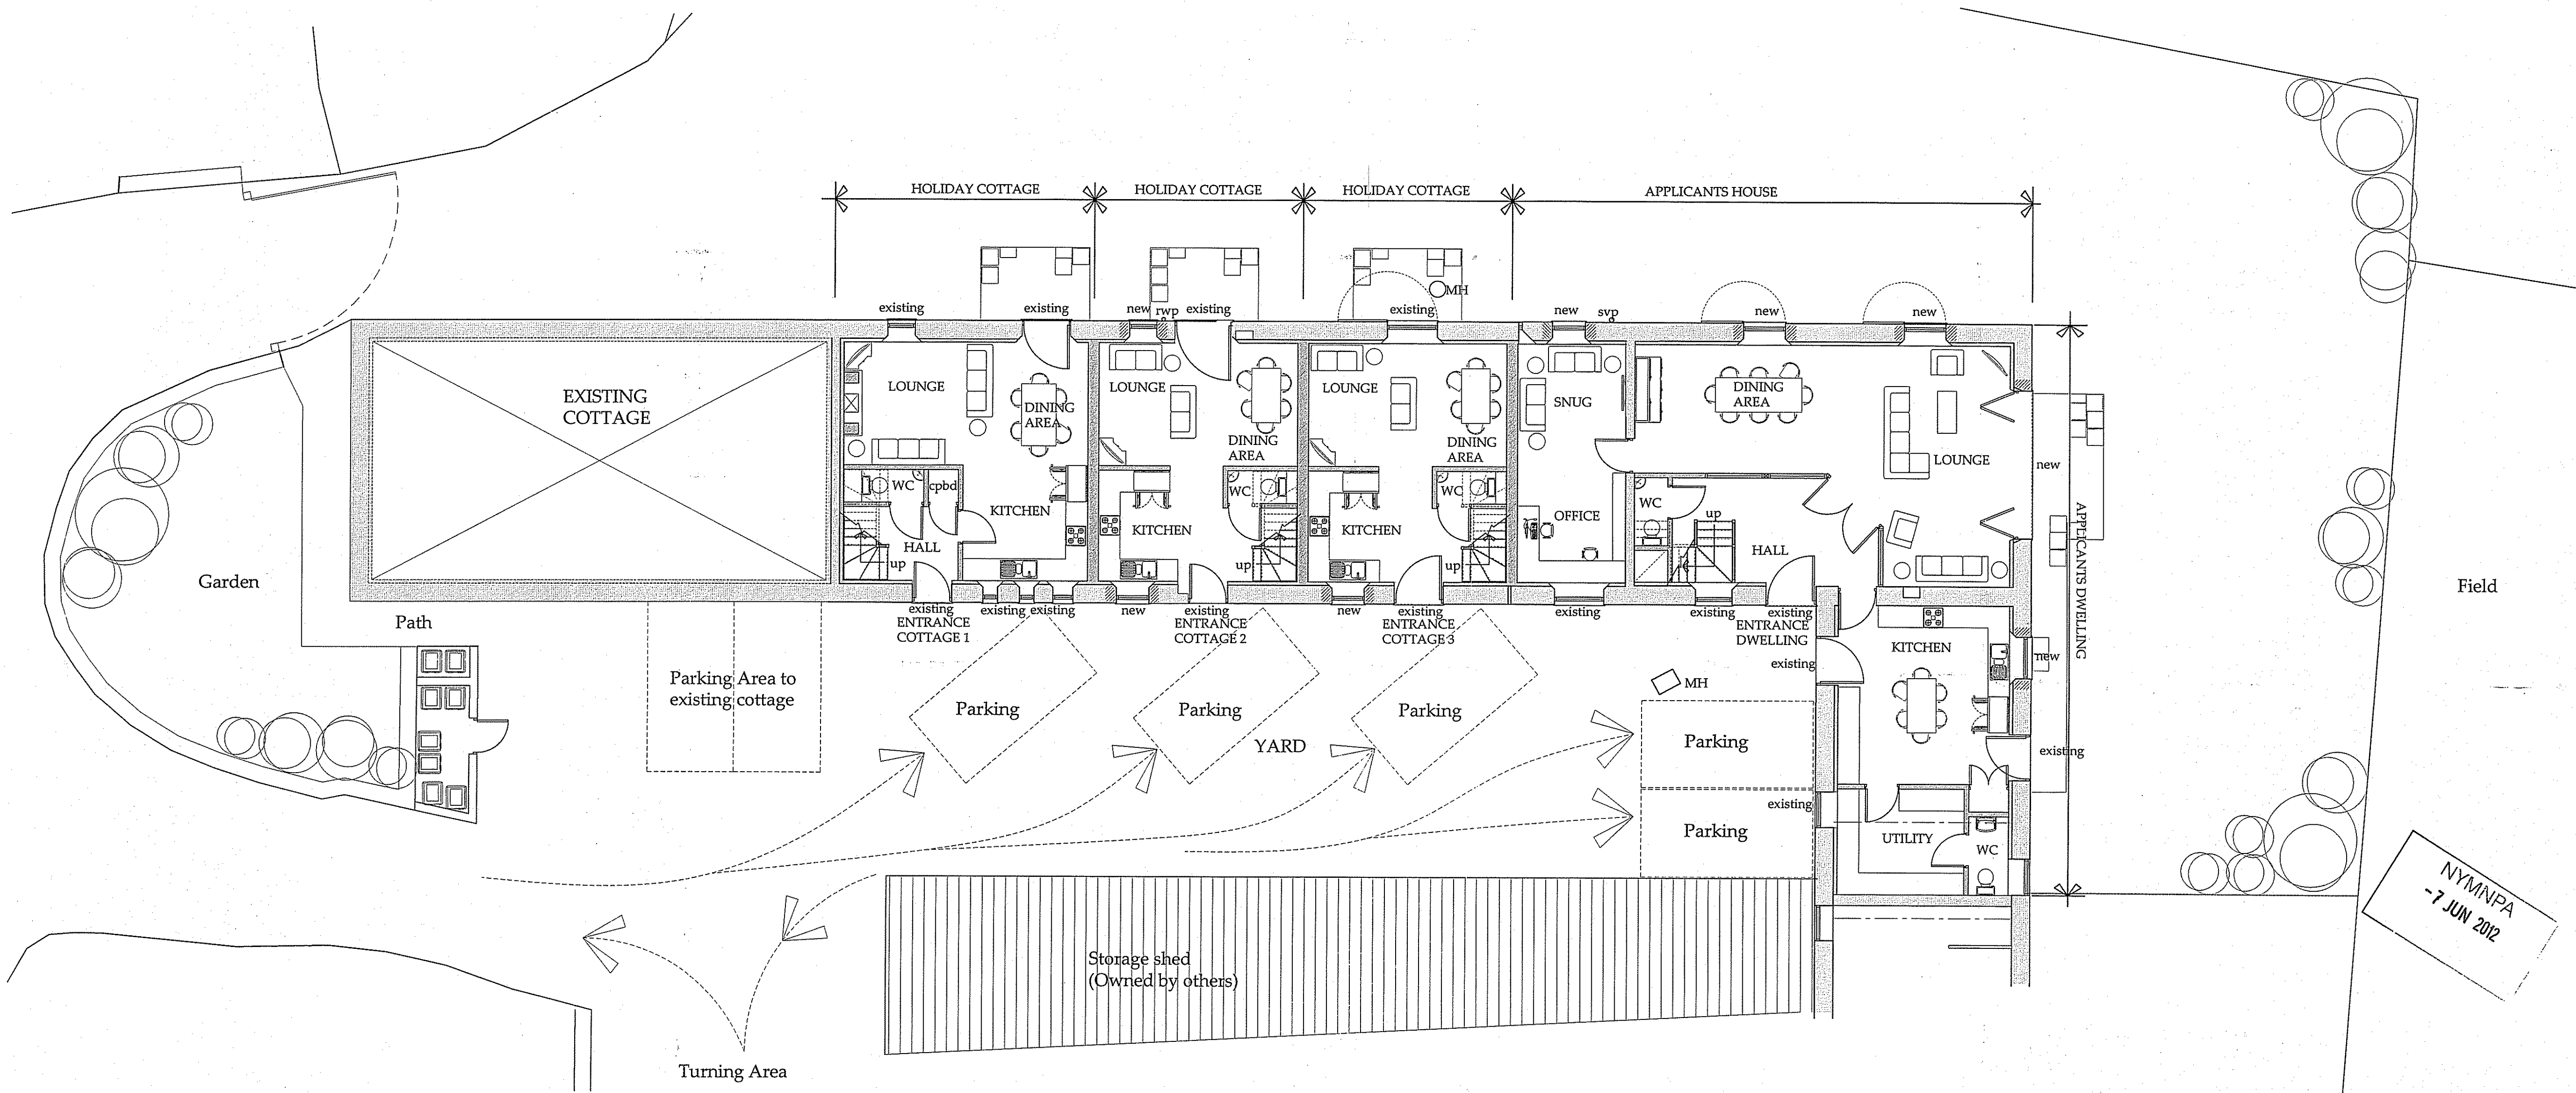

PROPOSED GROUND FLOOR PLAN

Do not scale from this drawing. Only figured dimensions are to be taken from this drawing. The contractor must verify all dimensions on site before commencing any work or shop drawings. The contractor must report any discrepancies before commencing work. If this drawing exceeds the quantities taken in any way, the technician is to be informed before work is initiated. Work within the construction (design and management) regulations 1994 is not to start until a health & safety plan has been produced. This drawing is copyright and must not be reproduced without consent of BHD Partnership Ltd.

NYM / 2012 / 0285 / FL 1

REV	DATE	BY	AMENDMENT
F	07.06.12	CE	Amended to suit NYMNP
E	22.05.12	CE	Amended to suit NYMNP
D	27.04.12	CE	Altered to suit client
C	19/04/12	CE	Altered to suit client
B	16.04.12	CE	Altered to suit client
A	30.03.12	CE	Issued for Approval

bhd
partnership
Architecture + Engineering
Airy Hill Manor, Waterstead Lane,
Whitby, N. Yorks. YO21 1QB.

CLIENT:
Mr P Swales & Ms J Lonsdale

PROJECT:
**Barn Conversion at
Bannial Flats Farm, Whitby**

Drawing:
Proposed Plans

DRAWING STATUS:
Preliminary

DRAWN: C.Eynon
CHECKED: T R Harrison


SCALE @ SIZE: 1:100@ A1
DATE: 19.01.2012

DRAWING No: D10152-04
REV: F


NYMNP
-7 JUN 2012

Do not scale from this drawing, only figured dimensions are to be taken from this drawing.
 The contractor must verify all dimensions on site before commencing any work or shop drawings.
 The contractor must report any discrepancies before commencing work. If this drawing exceeds the quantities taken in any way, the technician is to be informed before work is initiated.
 Work within the construction (design and management) regulations 1994 is not to start until a health & safety plan has been produced. This drawing is copyright and must not be reproduced without consent of BHD Partnership Ltd.


NYMNPA
 01 MAY 2012

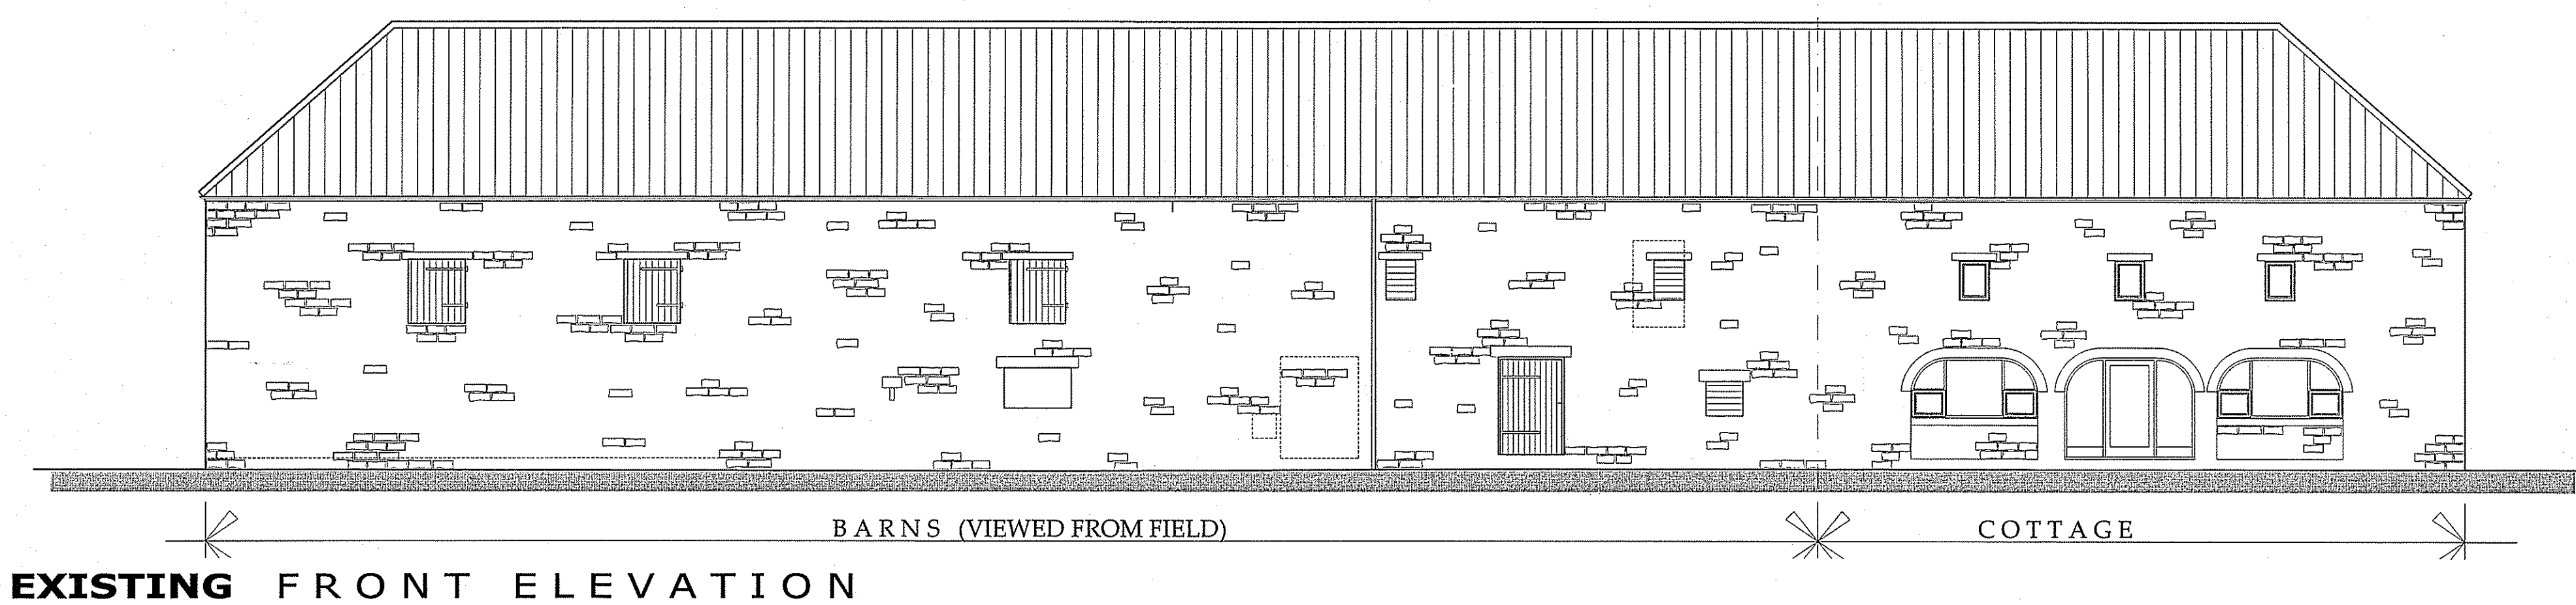


EXISTING FRONT ELEVATION

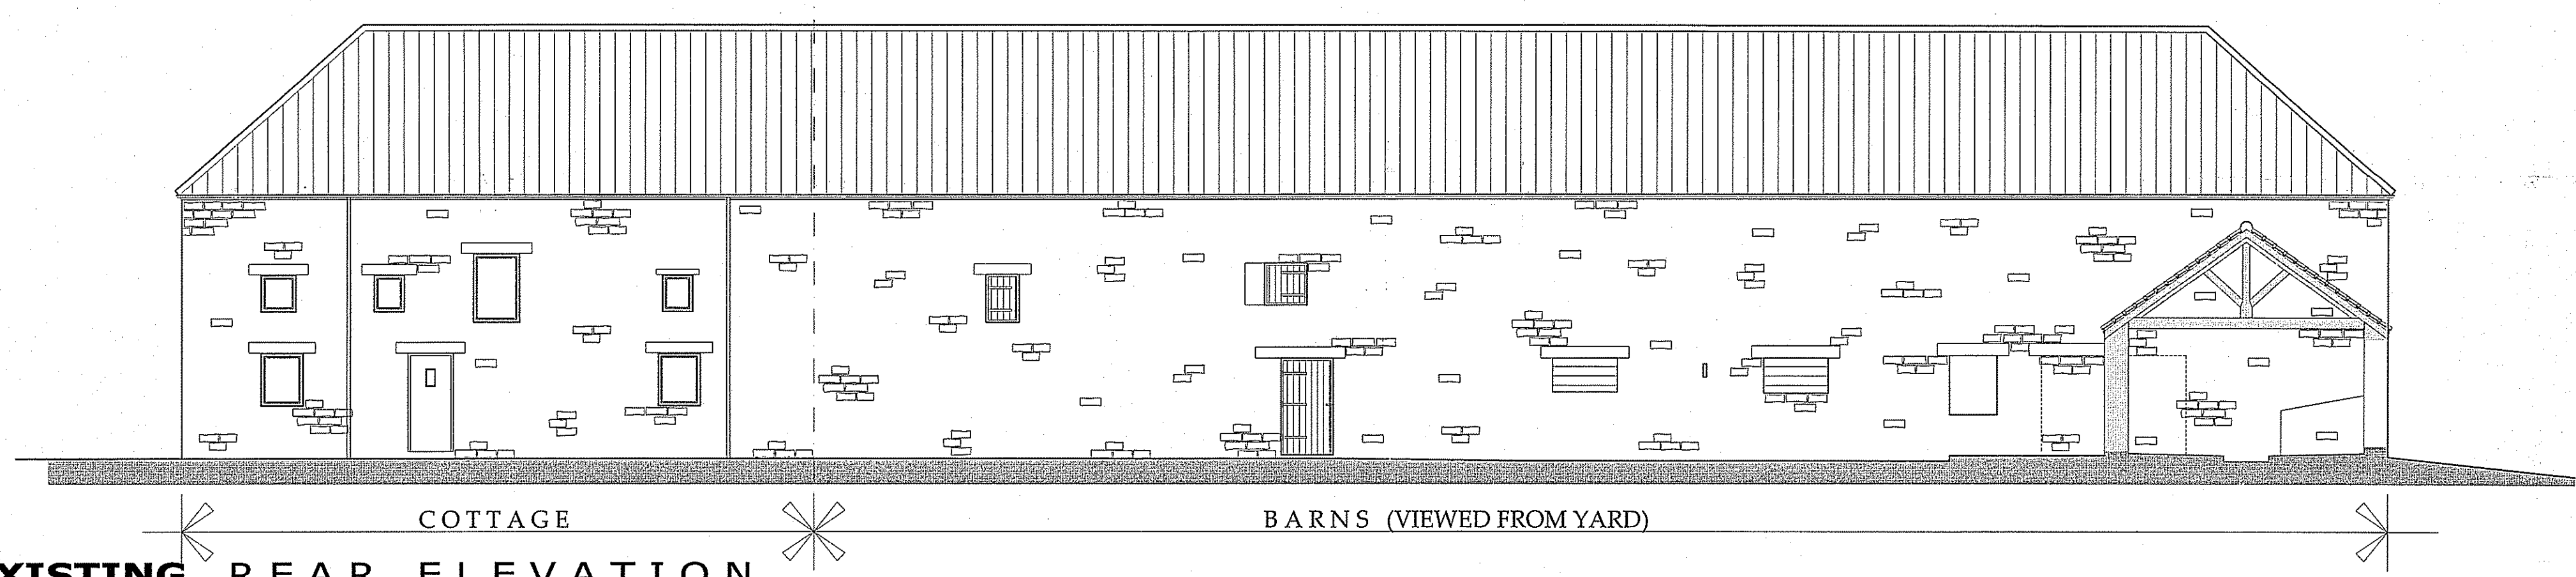

EXISTING REAR ELEVATION

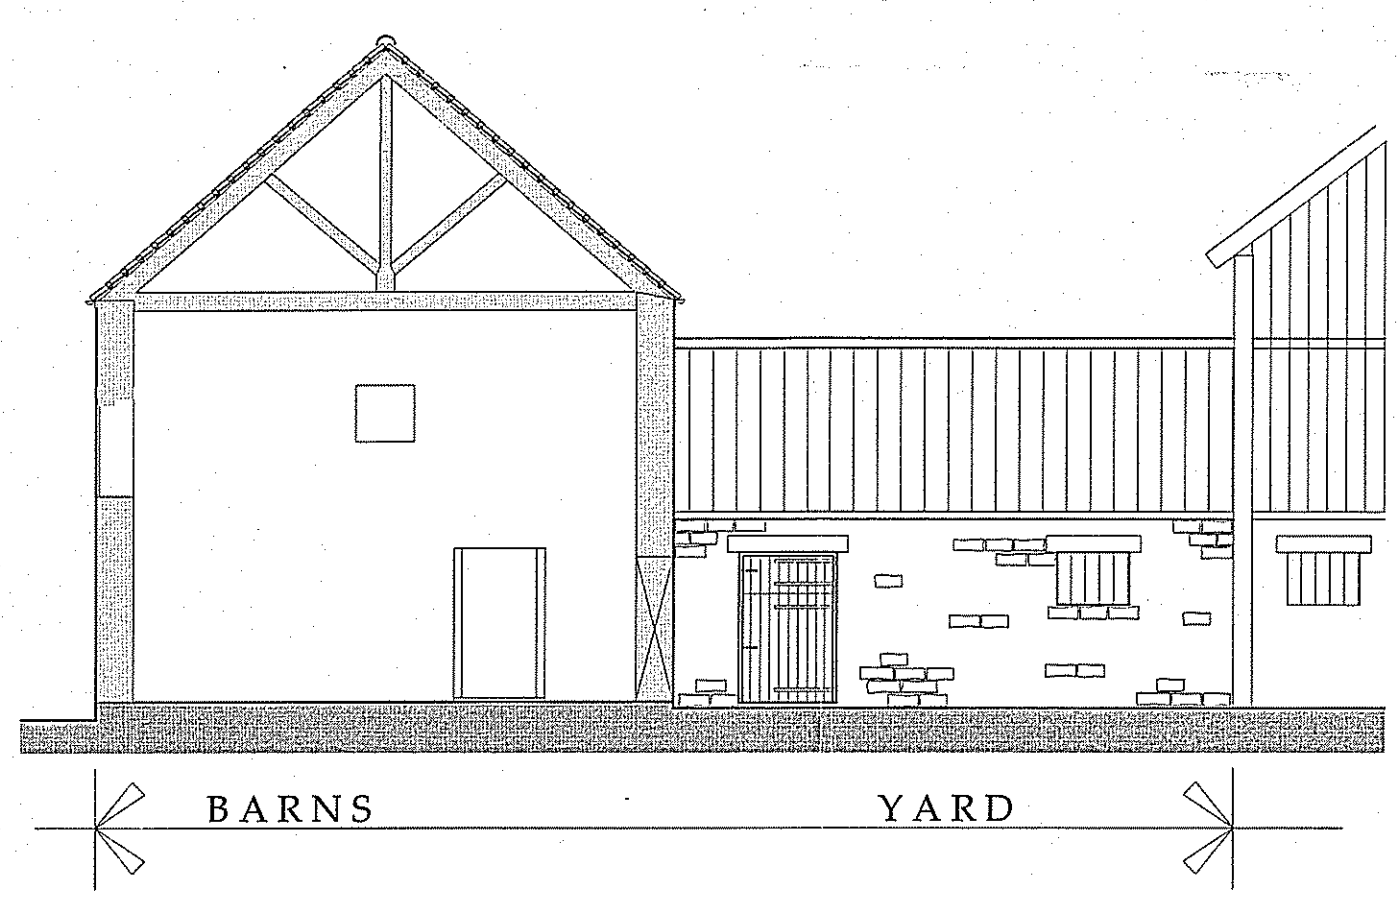

EXISTING SIDE ELEVATION

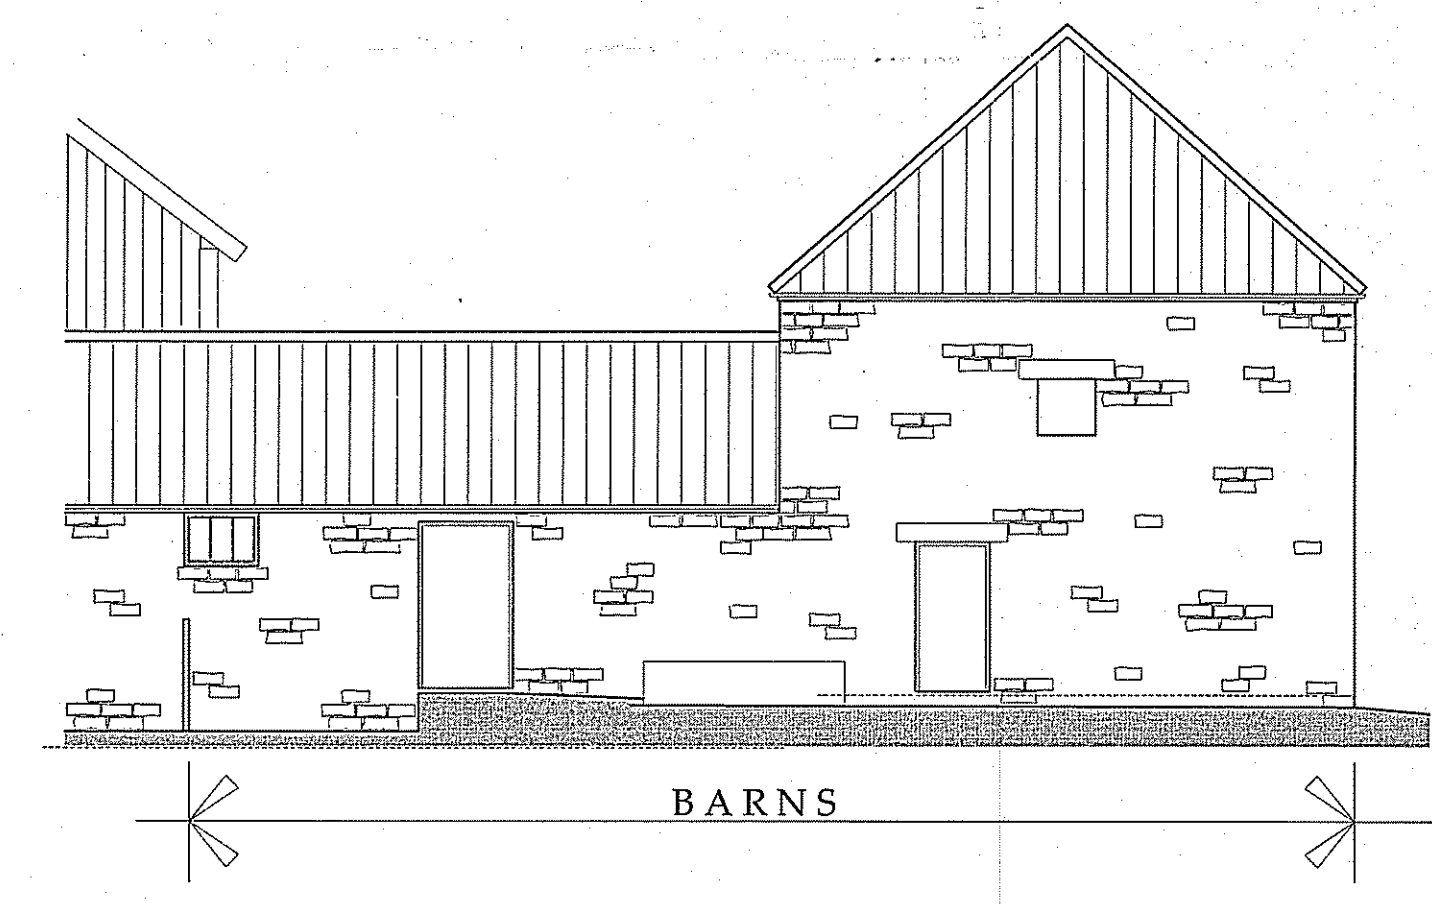

EXISTING SIDE ELEVATION

REV	DATE	BY	AMENDMENT
B	27.04.12	CE	Altered to suit client
A	19.01.2012	CE	Issued for Approval

bhd
 partnership
 Architecture + Engineering

Airy Hill Manor, Waterstead Lane,
 Whitby, N. Yorks. YO21 1QB.

CLIENT: Mr P Swales & Ms J Lonsdale

PROJECT: Barn Conversion at Bannial Flats Farm, Whitby

Drawing: Existing Elevations

DRAWING STATUS: Preliminary


DRAWN: C.Eynon CHECKED: T R Harrison

SCALE @ SIZE: 1:100 @ A1 DATE: 19.01.2012


DRAWING No: D10152-03 REV: B

Do not scale from this drawing, only figured dimensions are to be taken from this drawing.
 The contractor must verify all dimensions on site before commencing any work or shop drawings.
 The contractor must report any discrepancies before commencing work. If this drawing exceeds the quantities taken in any way, the technician is to be informed before work is initiated.
 Work within the construction (design and management) regulations 1994 is not to start until a health & safety plan has been produced. This drawing is copyright and must not be reproduced without consent of BHD Partnership Ltd.

NYM/MPA
 01 MAY 2012

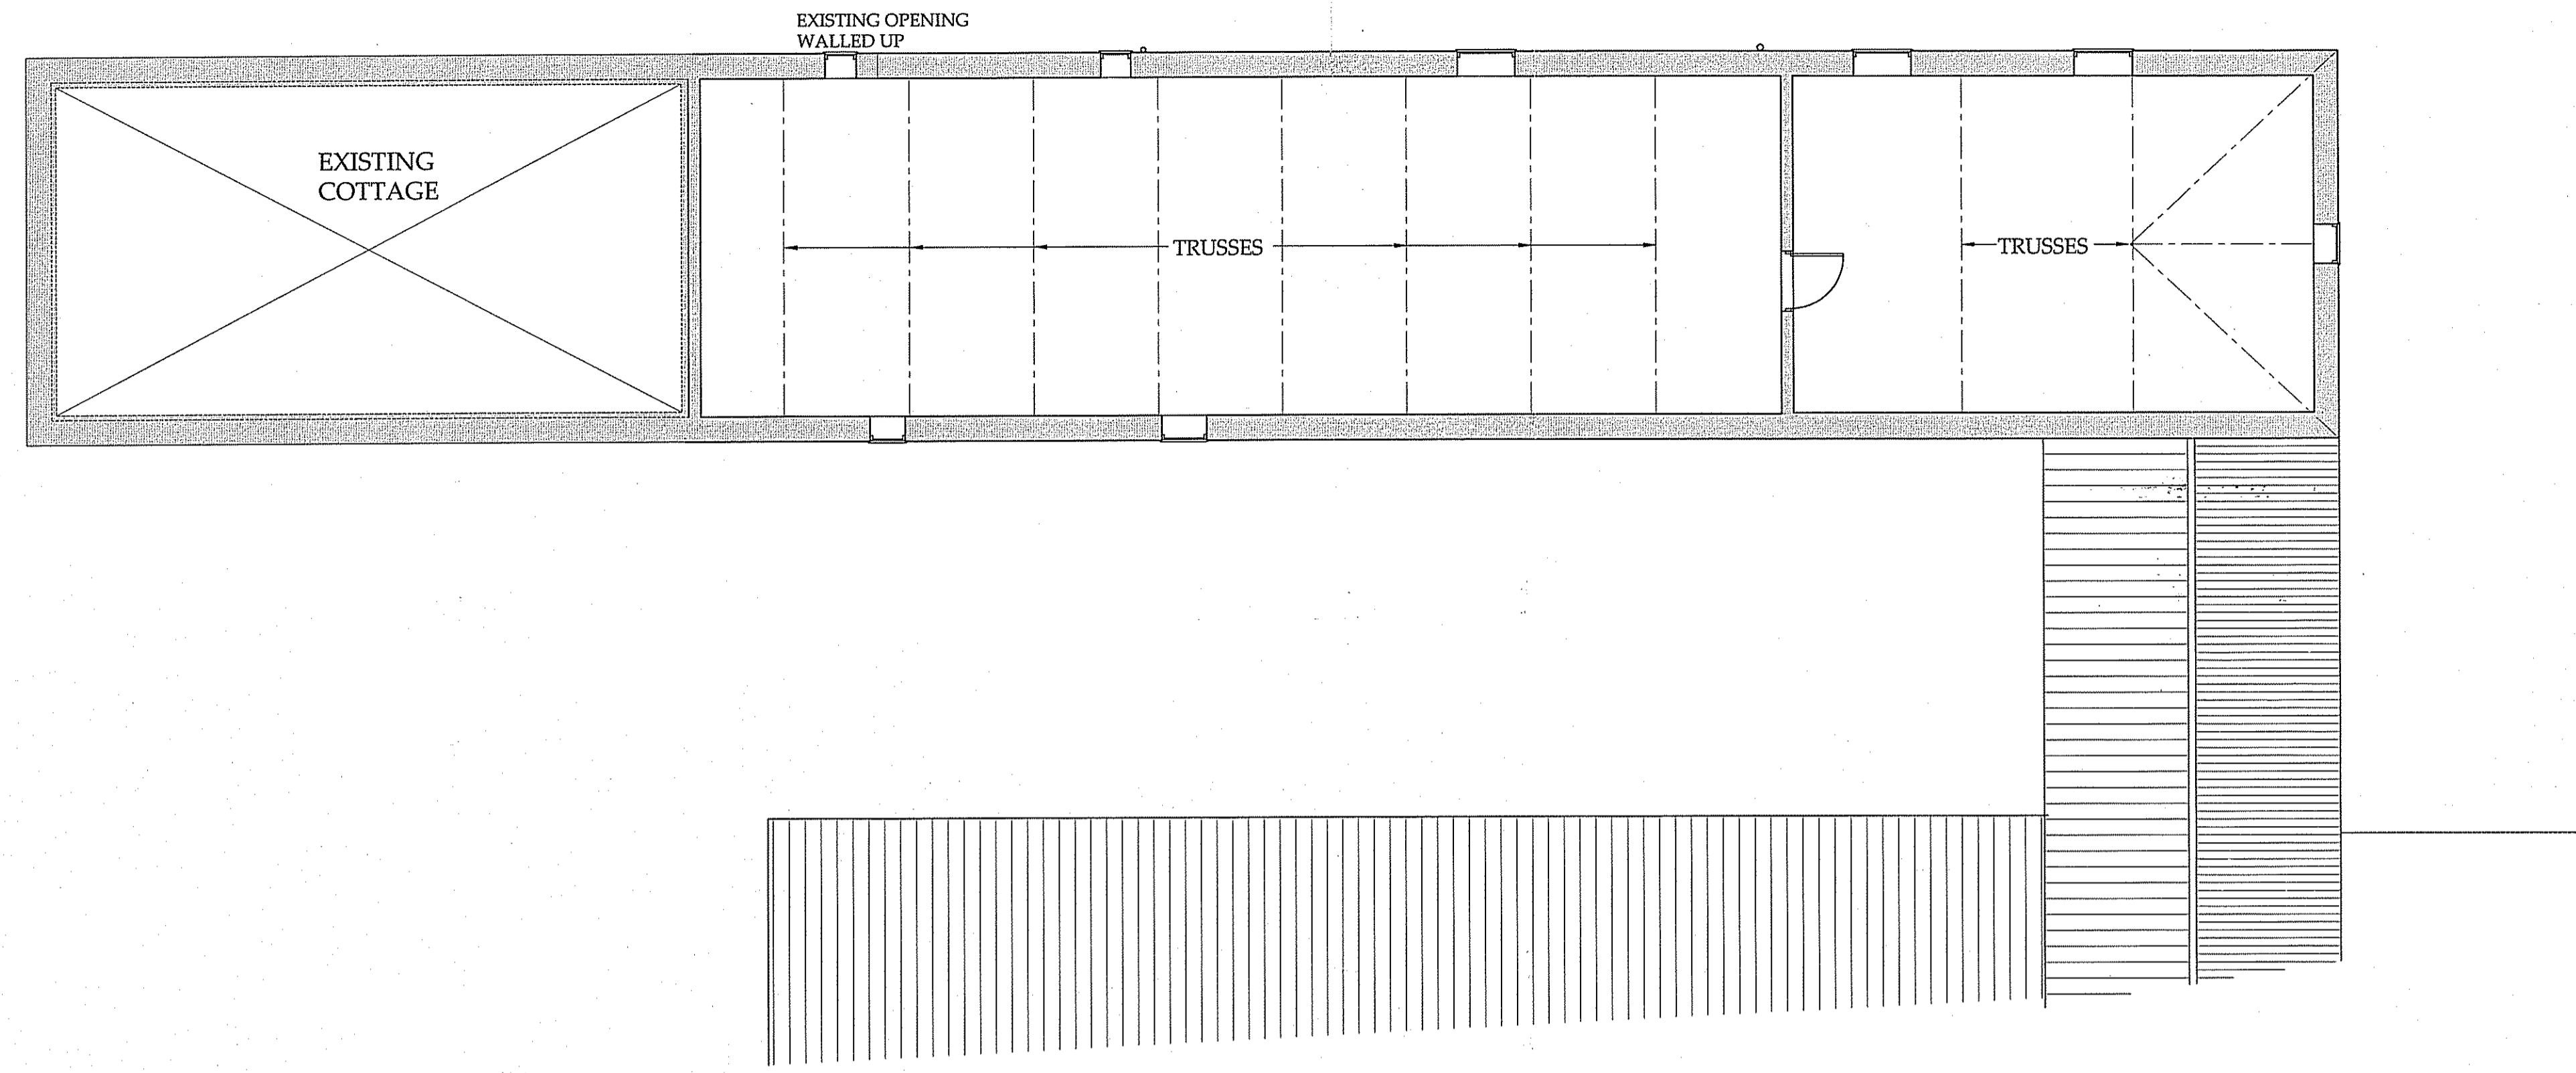

EXISTING FIRST FLOOR PLAN

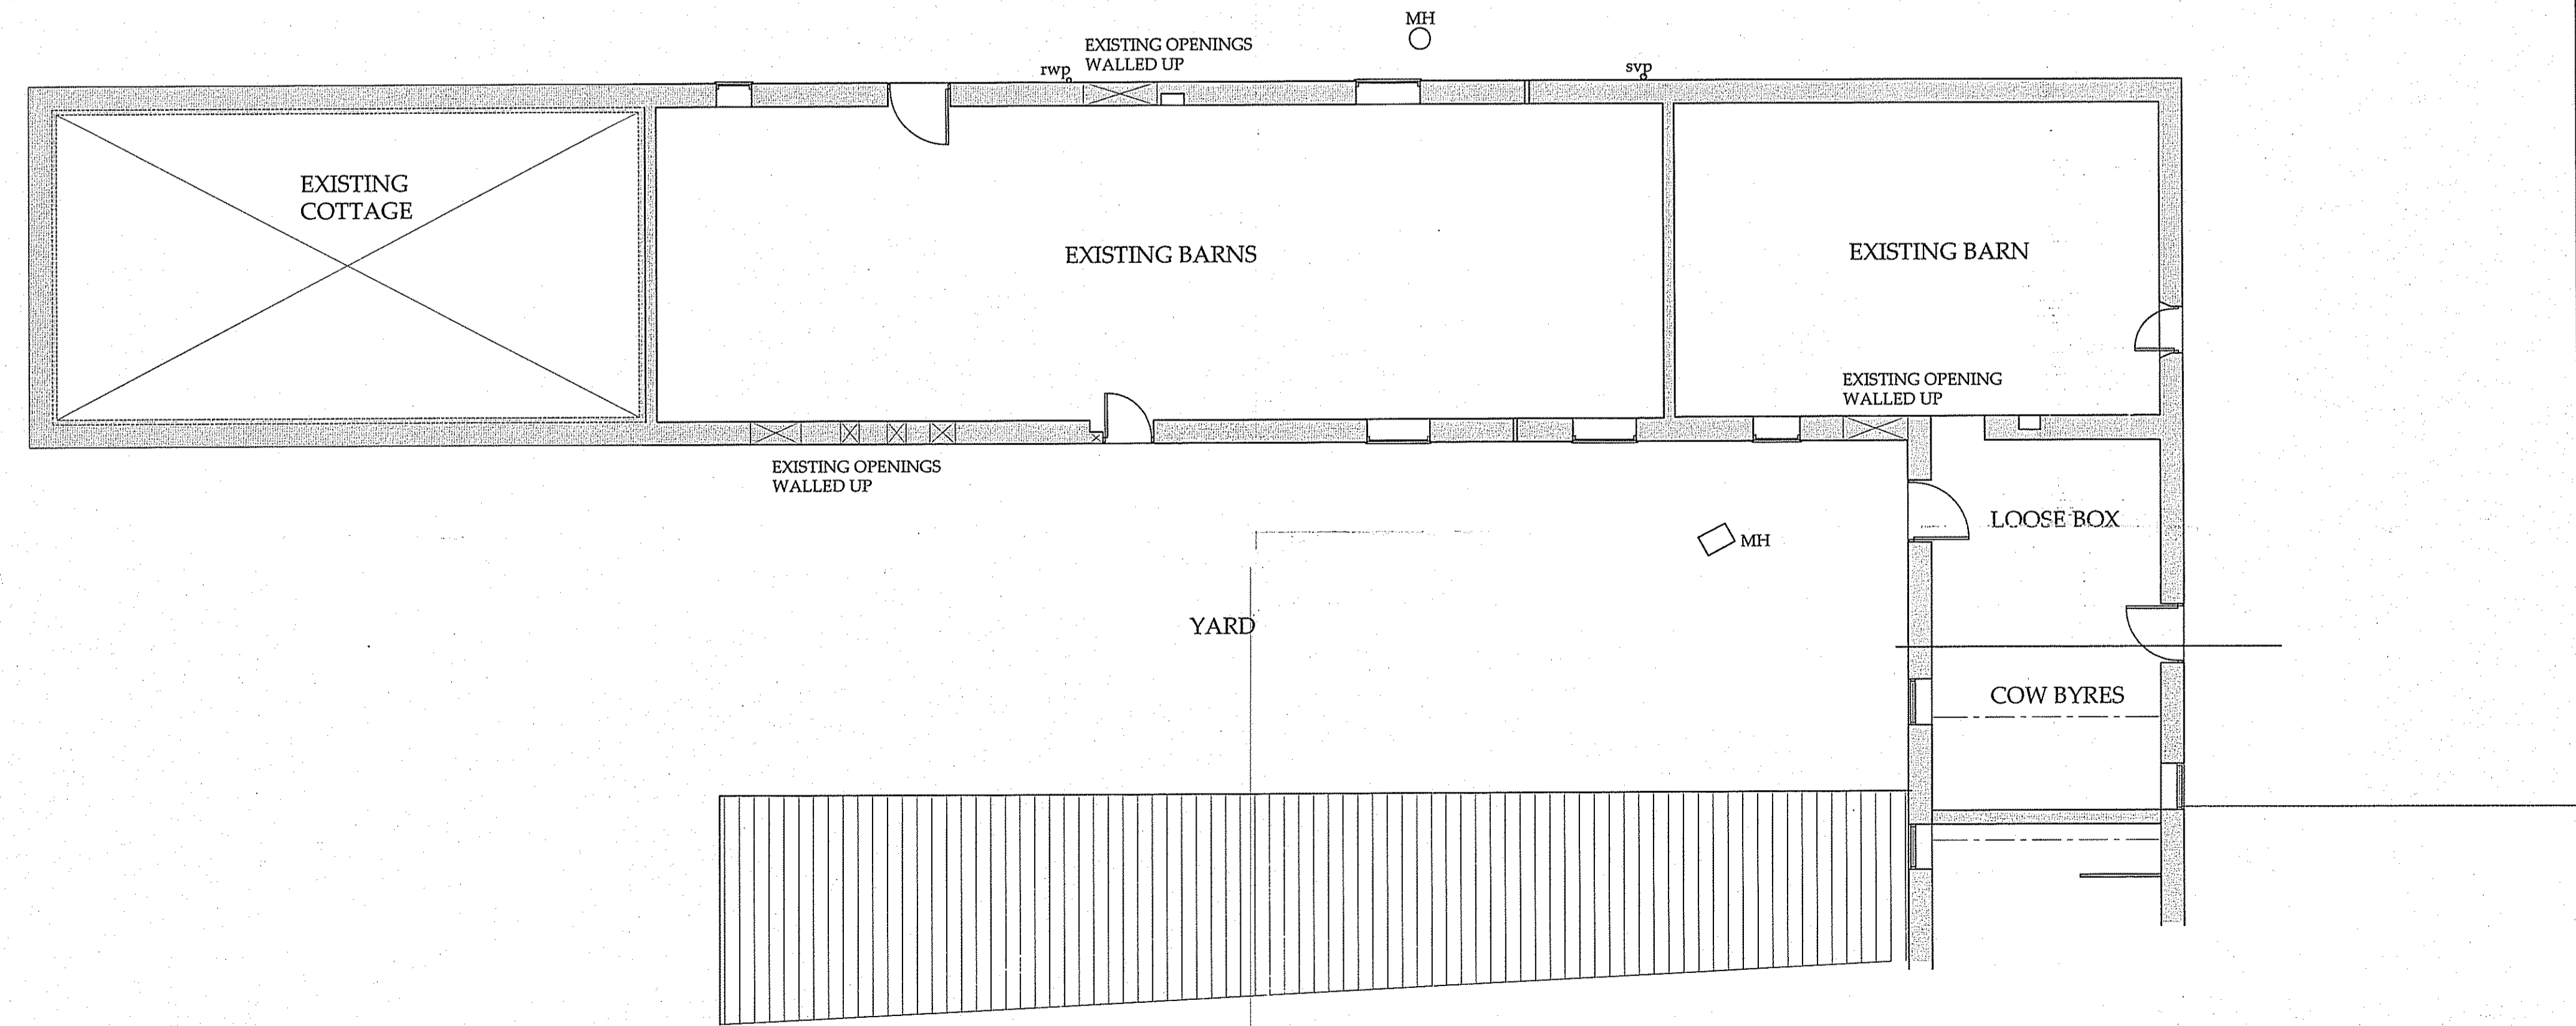

EXISTING GROUND FLOOR PLAN

B	27.04.12	CE	Altered to suit client
A	19.01.2012	CE	Issued for Approval
REV	DATE	BY	AMENDMENT

bhd
 partnership
 Architecture + Engineering
 Alry Hill Manor, Waterstead Lane,
 Whitby, N. Yorks. YO21 1QB.

CLIENT:
 Mr P Swales & Ms J Lonsdale

PROJECT:
 Barn Conversion at
 Bannial Flats Farm, Whitby

Drawing:
 Existing Plans

DRAWING STATUS:
 Preliminary

DRAWN:
 C. Eynon

CHECKED:
 T R Harrison

SCALE @ SIZE:
 1:100 @ A1

DATE:
 19.01.2012

DRAWING No:
 D10152-02

REV:
 B