



NYM / 2012 / 0402 / FL 1

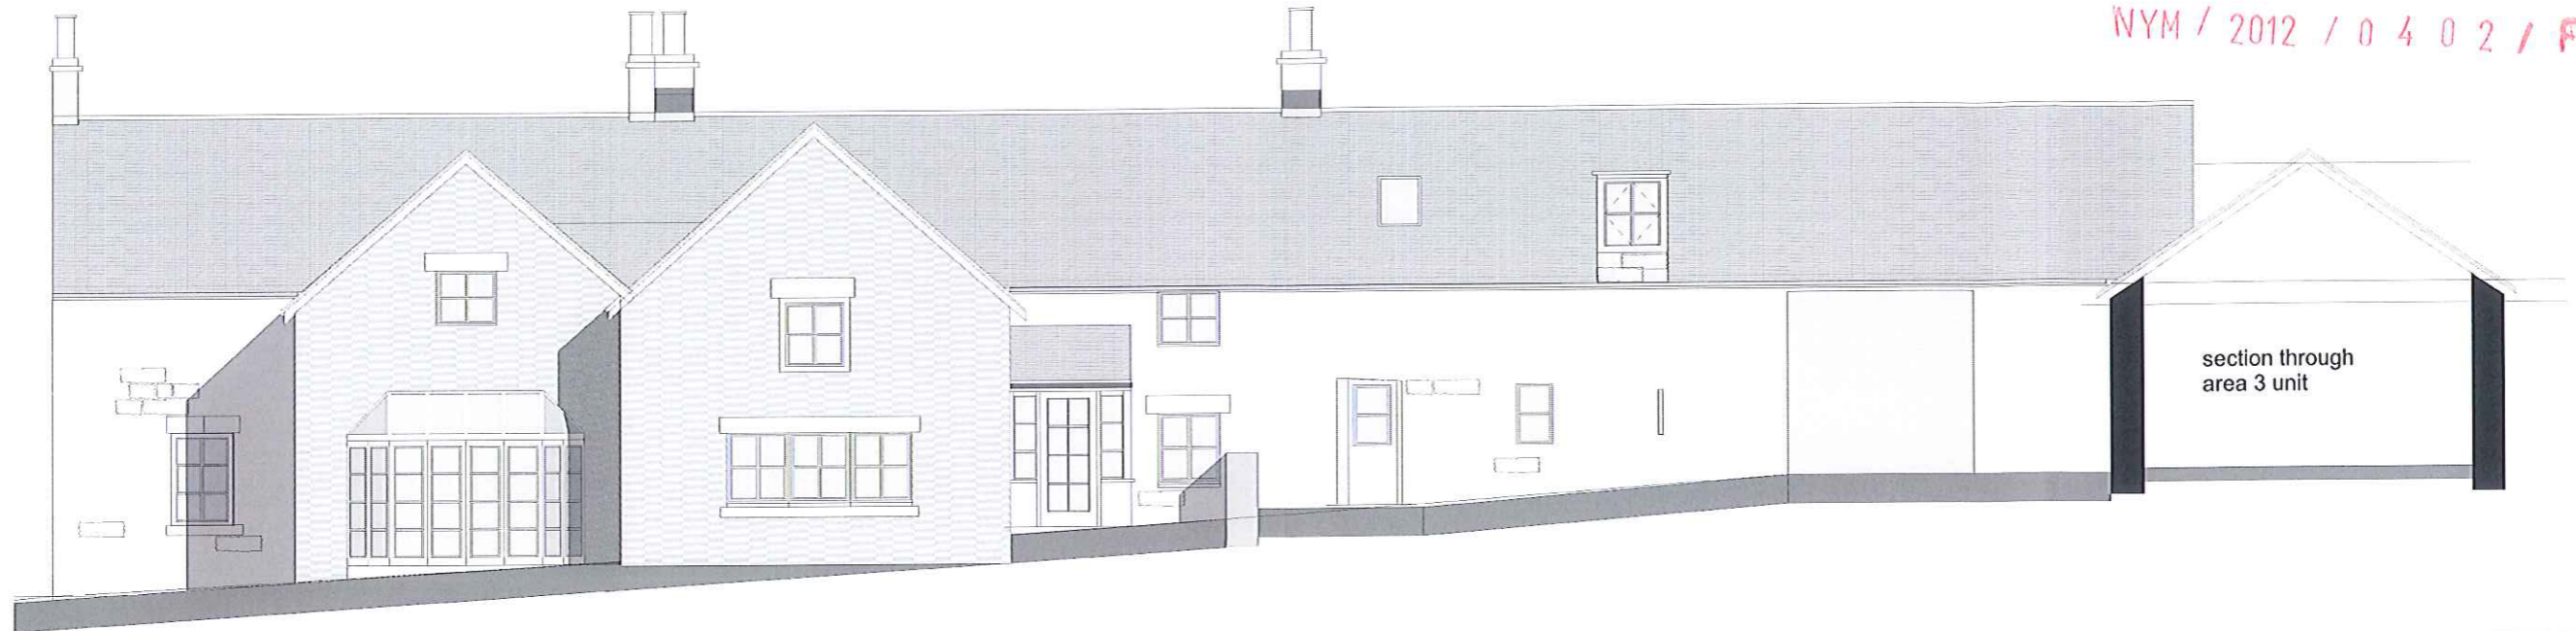


south elevation


section through
area 3 unit

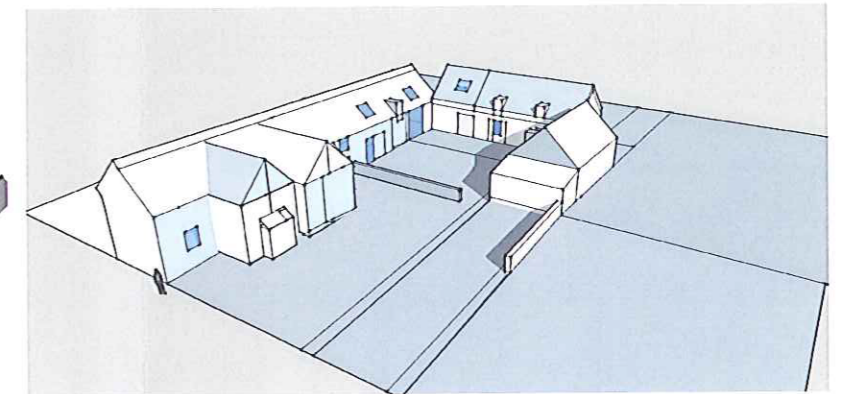


aerial view

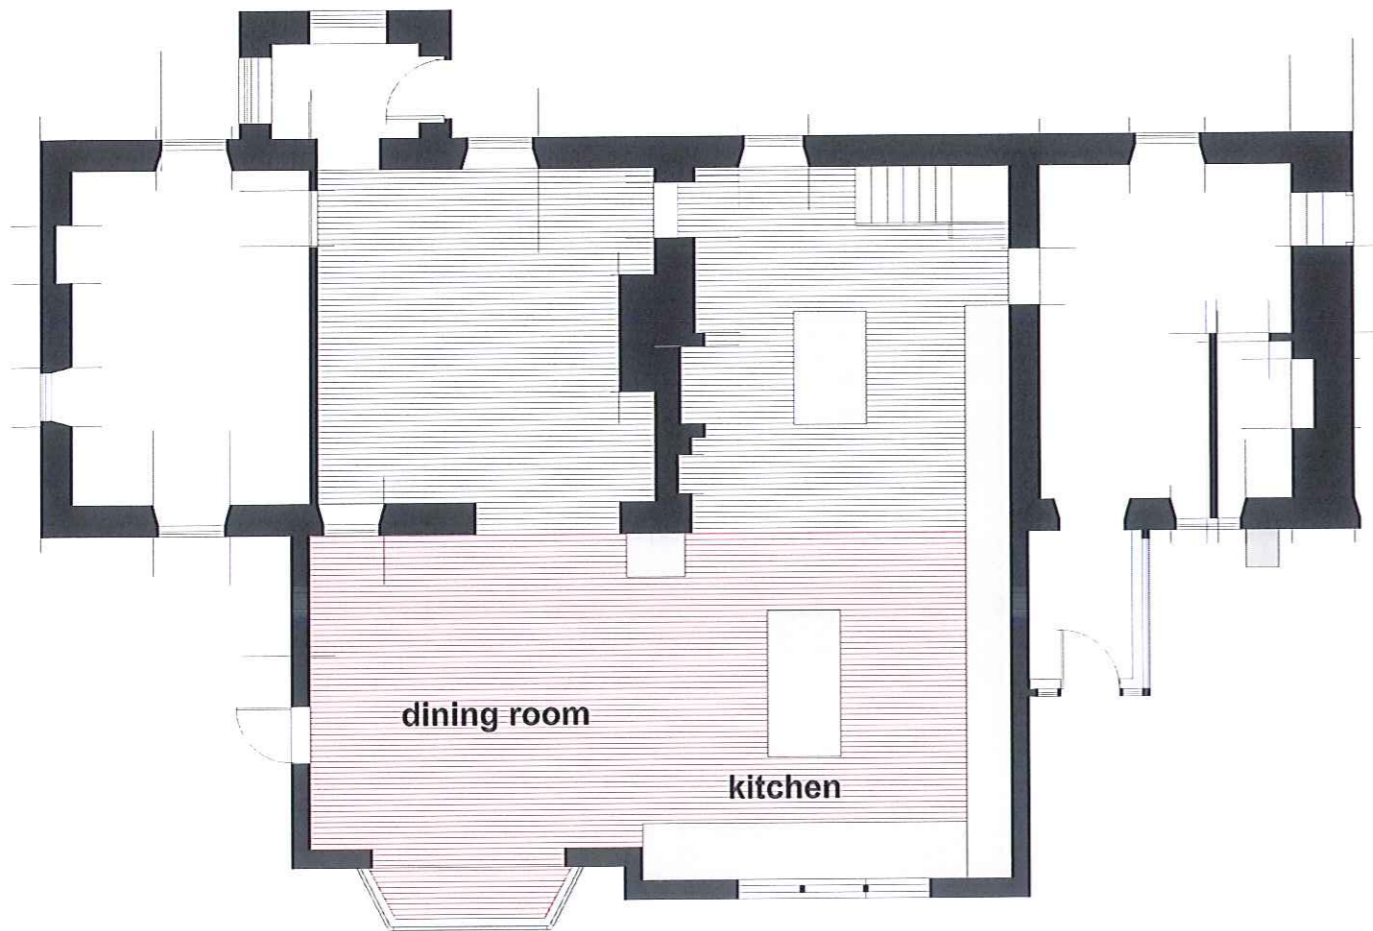

part layout of ground floor with proposed extension

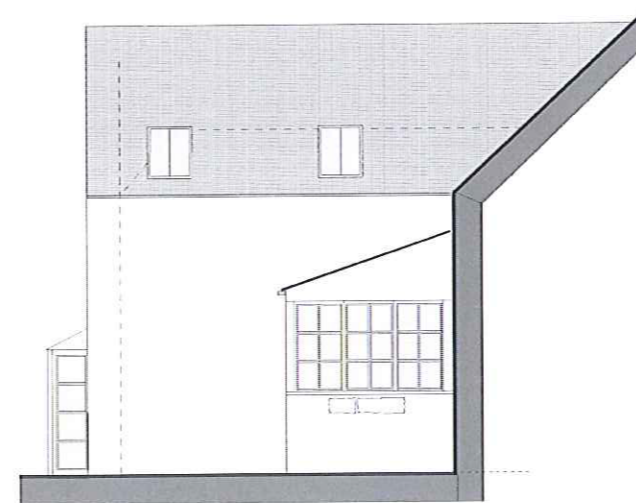

east elevation

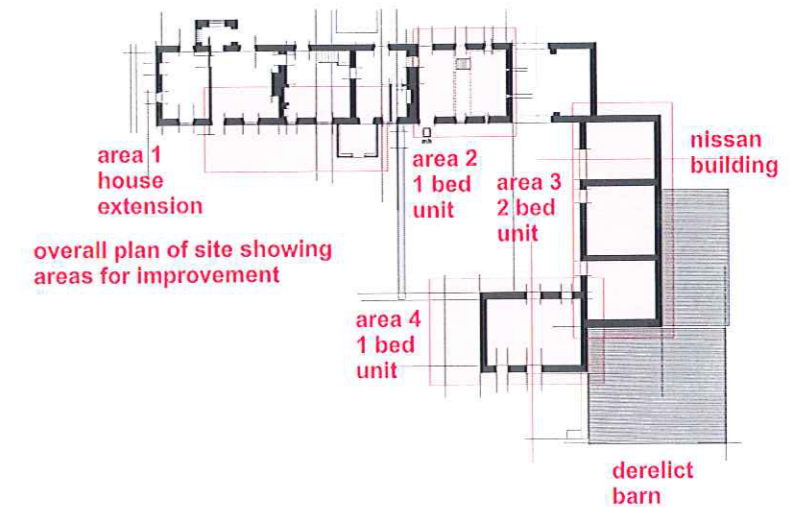

overall plan of site showing
areas for improvement

NYMNPA
25 SEP 2012


John Blaymires Architect	56 Pasture Lane Seamer Scarborough YO12 4QR
CLIENT Mr & Mrs Milnes	scale 1: 100
PROJECT proposed improvements at Cliff Farm	
DETAIL proposed extension	drawing no. 2011/21/30P

Area 1 proposed house extension ground floor


NYMNP
25 SEP 2012




proposed south elevation of area 1

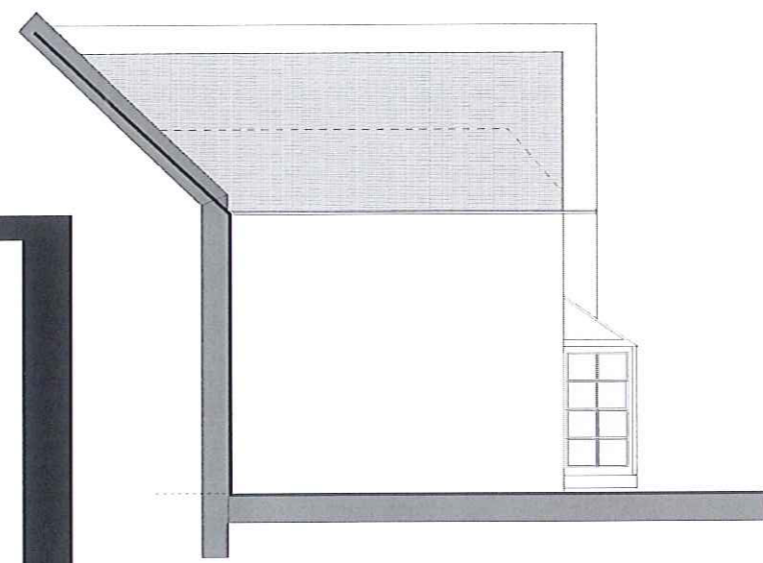


proposed west elevation of area 1

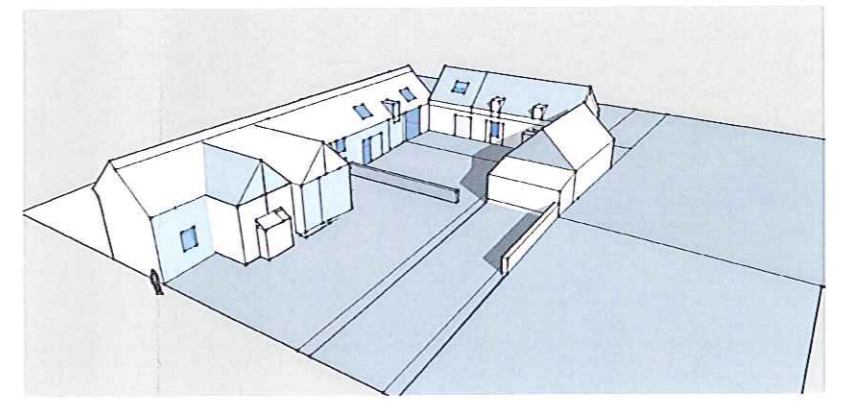

aerial view

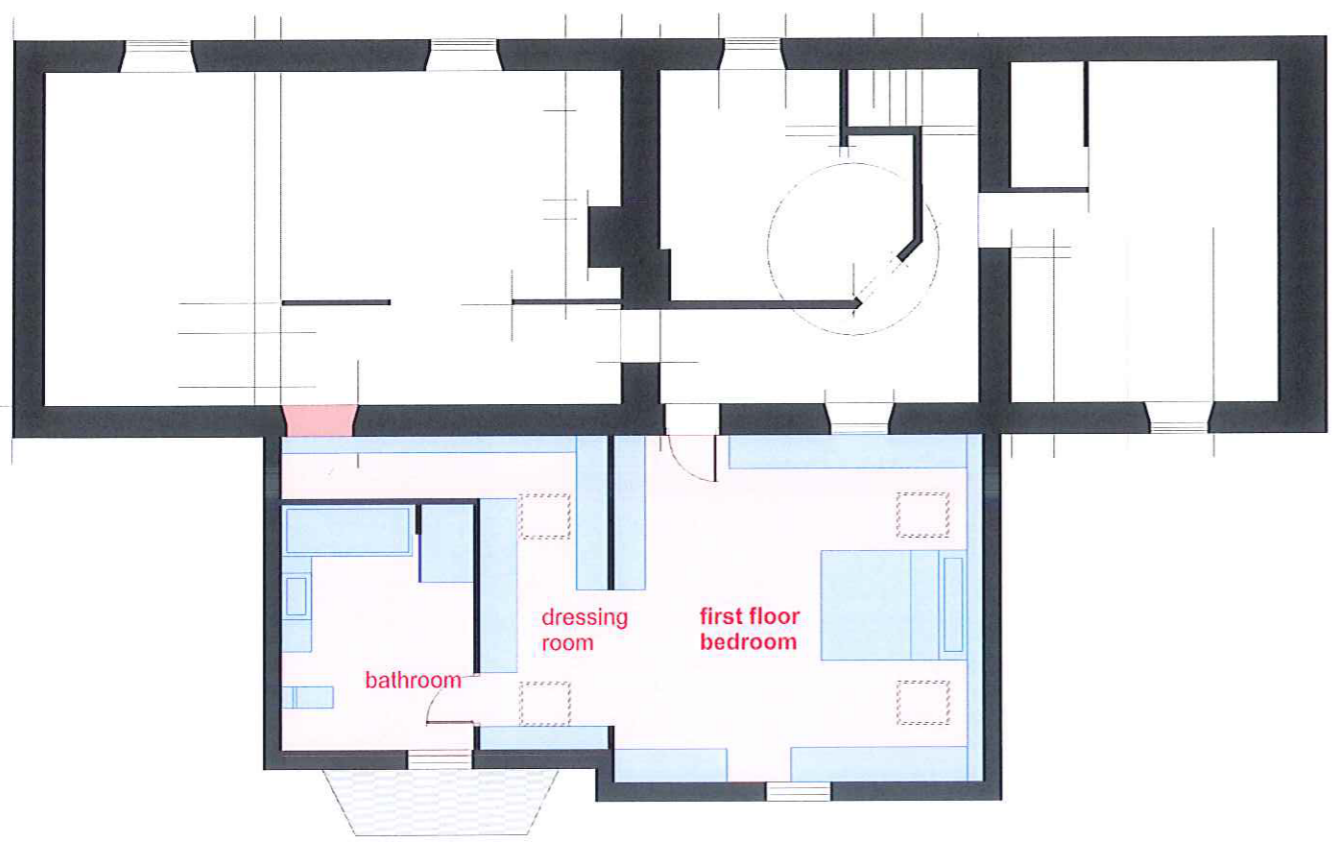

layout of proposed at first floor

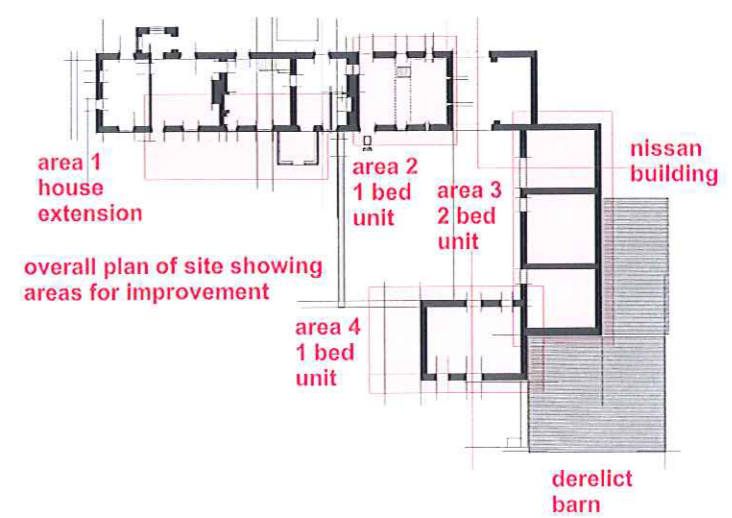

overall plan of site showing areas for improvement

area 1 house extension first floor

John Blaymires Architect	56 Pasture Lane Seamer Scarborough YO12 4QR
CLIENT Mr & Mrs Milnes	scale 1: 100
PROJECT proposed improvements at Cliff Farm	
DETAIL proposed extension	drawing no. 2011/21/35P