




NYM / 2012 / 0458 / FL

NYMNP
27 JUN 2012

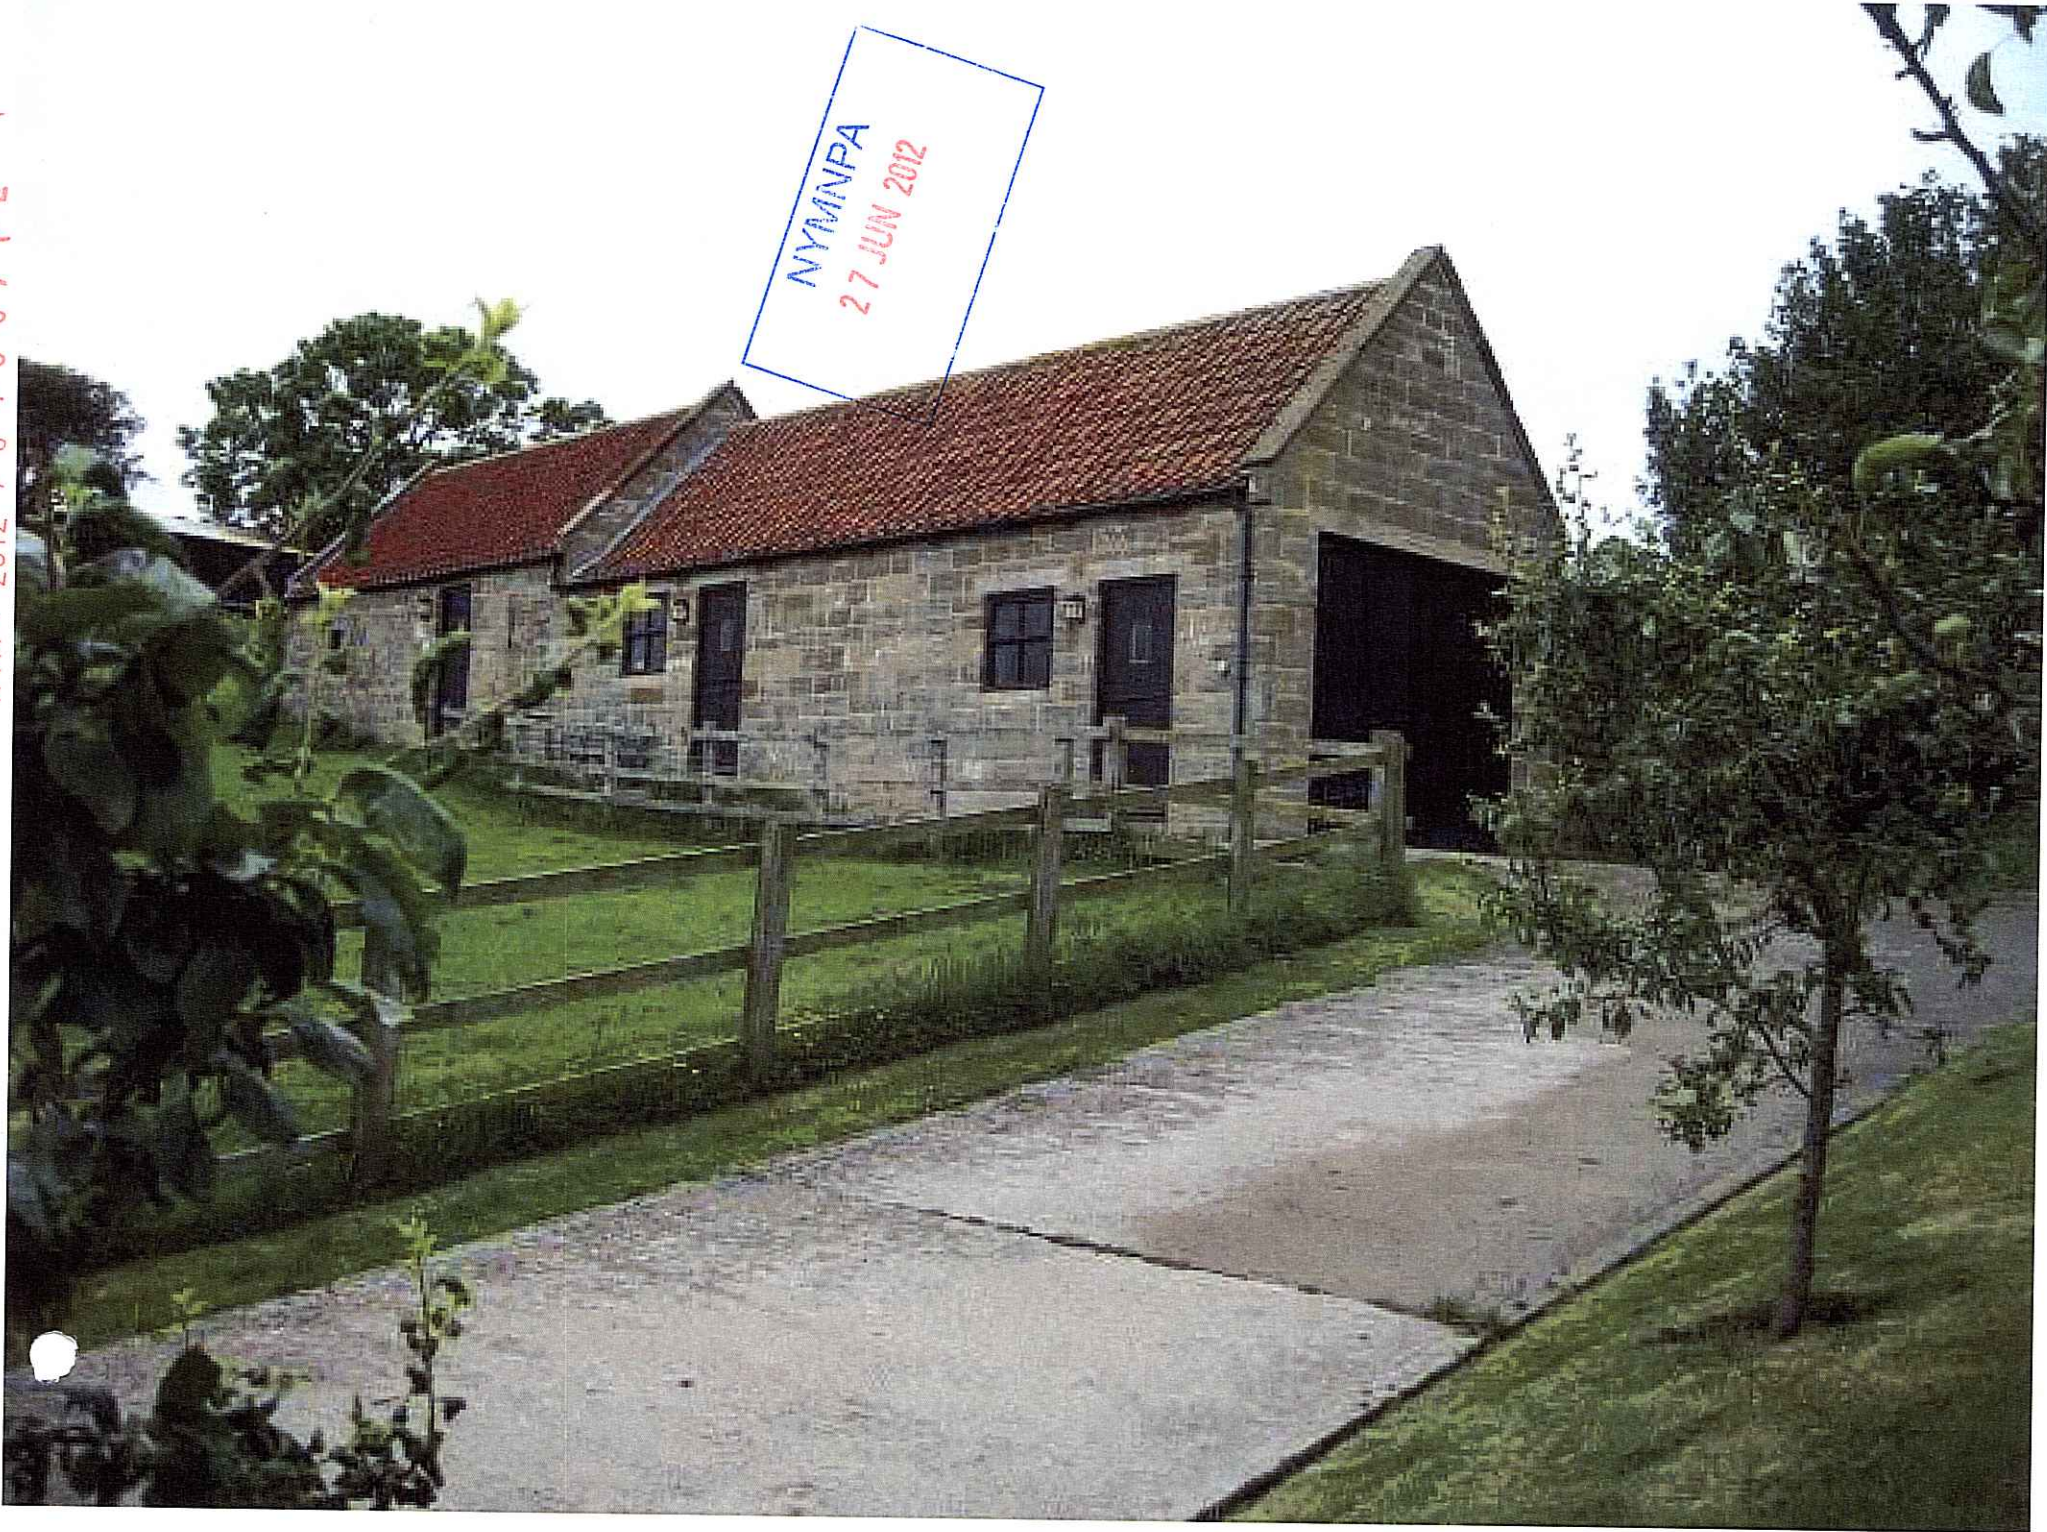

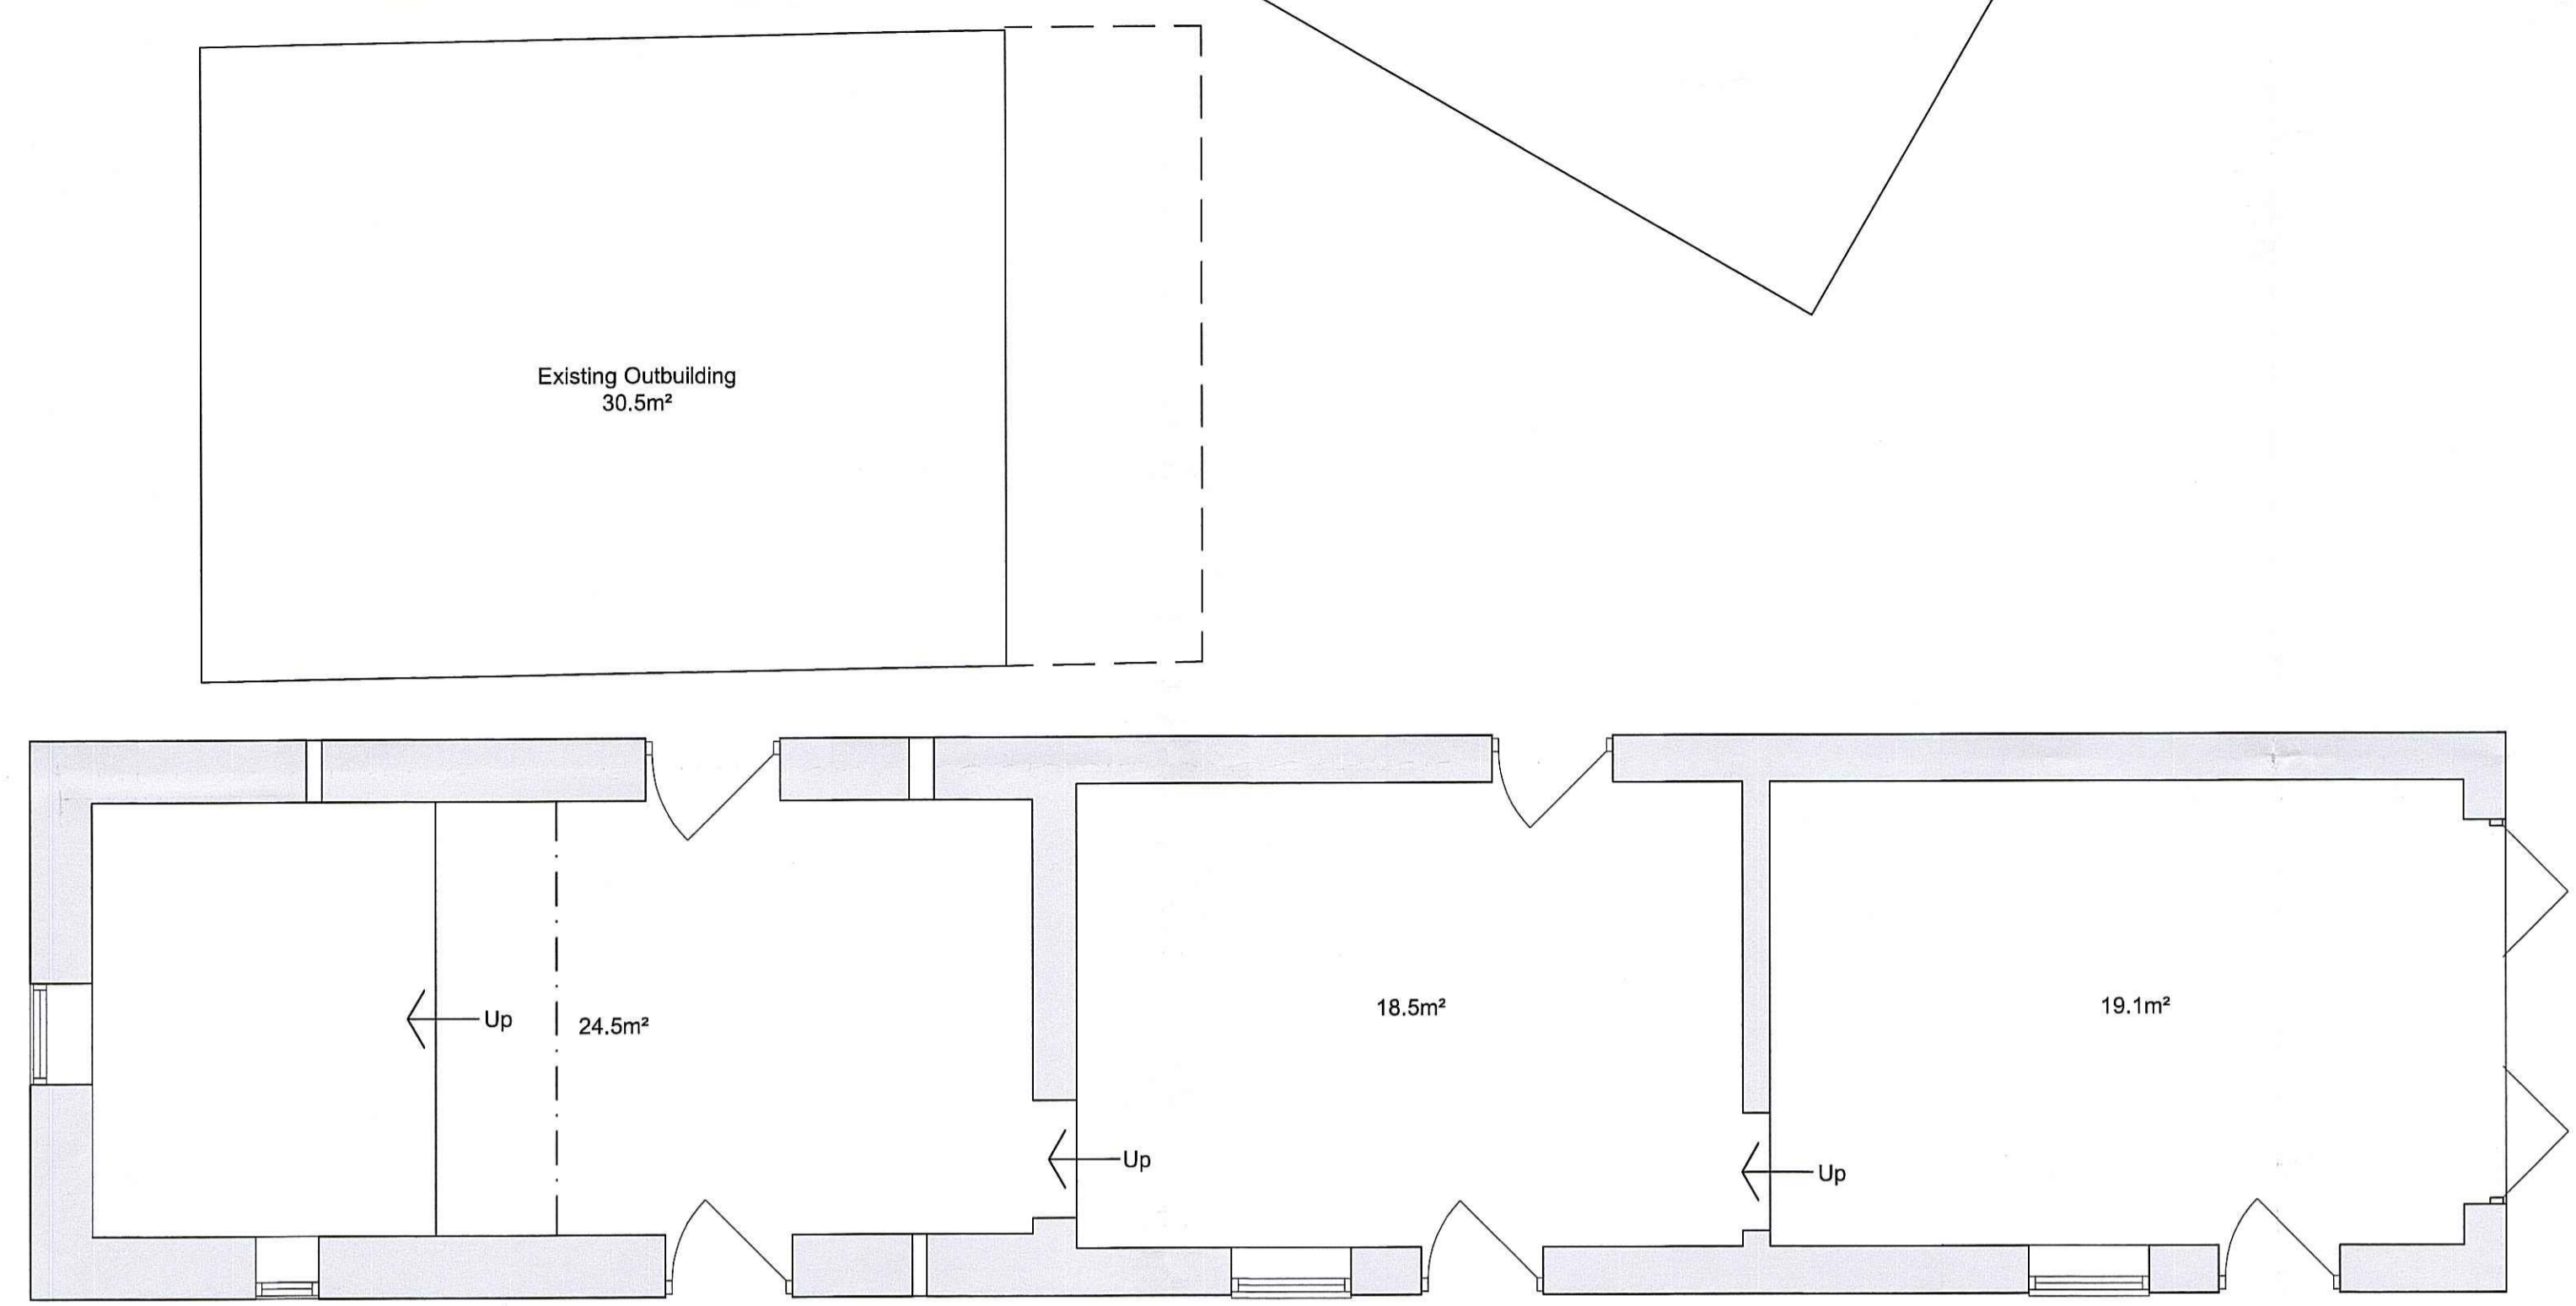

AS EXISTING GROUND FLOOR PLAN
(Scale 1:50)

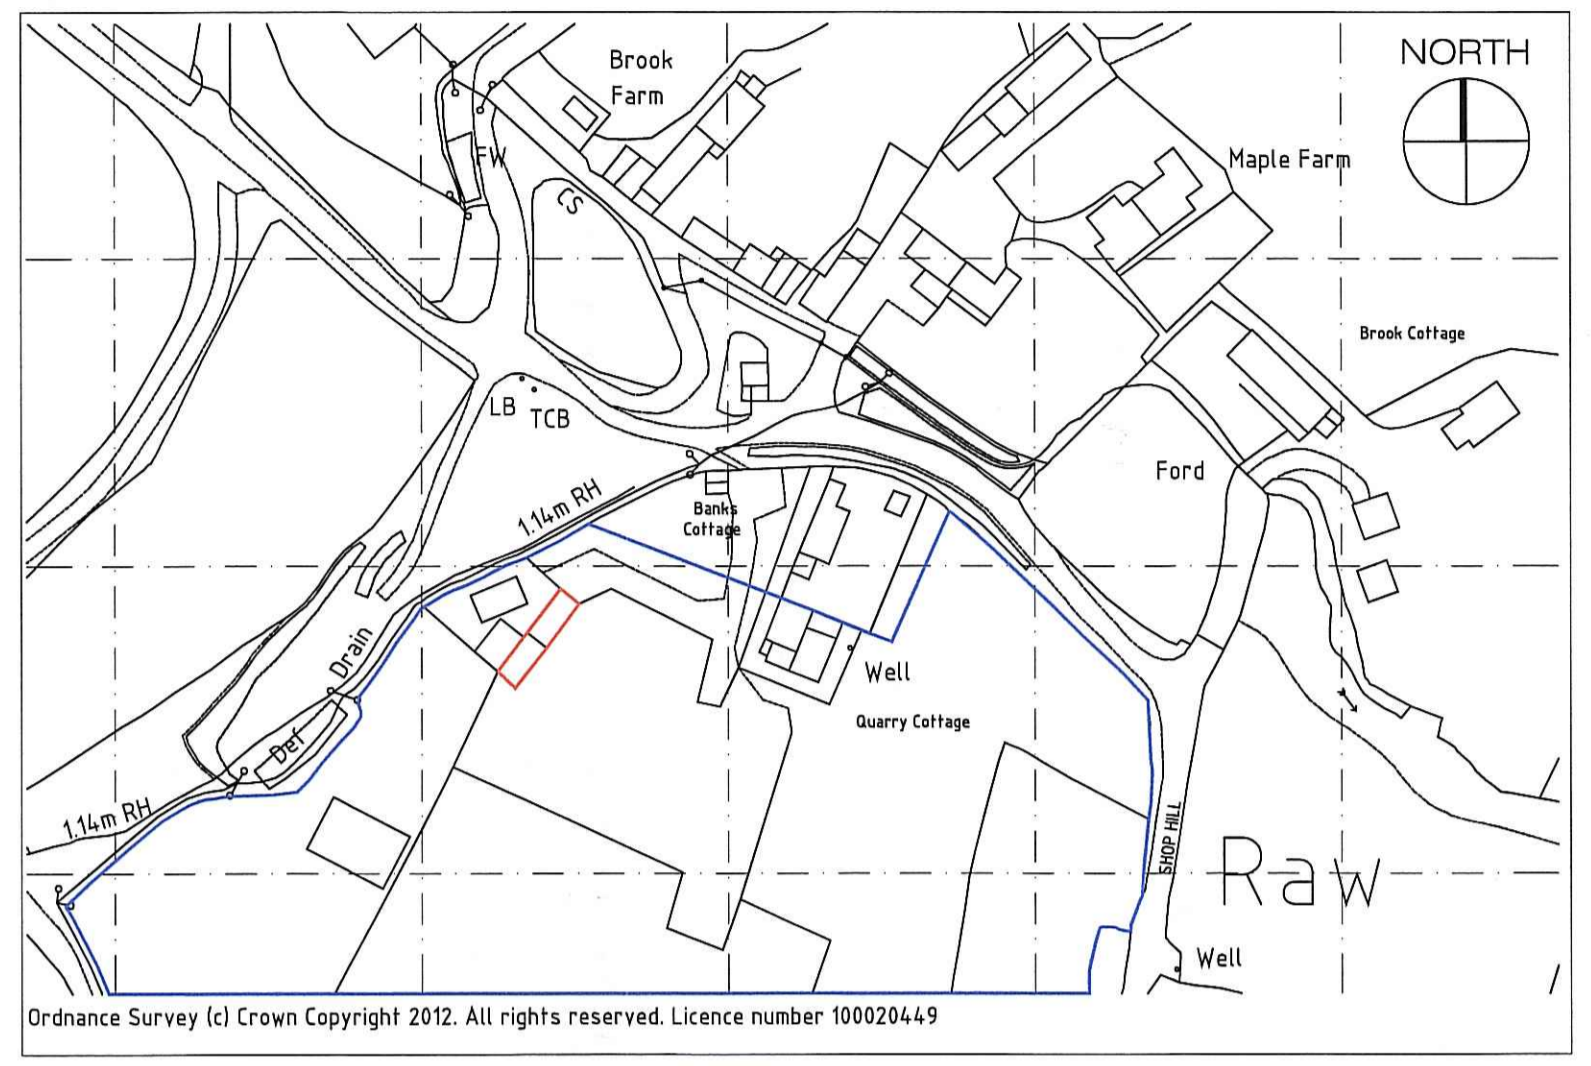

OS SITE LOCATION PLAN
(Scale 1:1250)

Notes

Do not scale from this drawing or consider any dimension to be accurate.

In the event of any discrepancy being found, these should be brought to the attention of Prospect Design for further instruction.


This drawing is for Planning purposes only and is not to be considered a construction or setting out drawing

North Point shown approximately.


The proposed layouts are subject to the following, although not exhaustive;

1. Structural Engineers Requirements.
2. Mechanical and Electrical Engineers Requirements.
3. Drainage Requirements.
4. Planning approvals.
5. Building Regulations approvals.


- Key**
- Existing Walls
 - New Walls
 - Paved Areas
 - Demolished
 - Existing Trees
 - Proposed Trees
 - Line of Fencing
 - Proposed Door
 - Existing Door

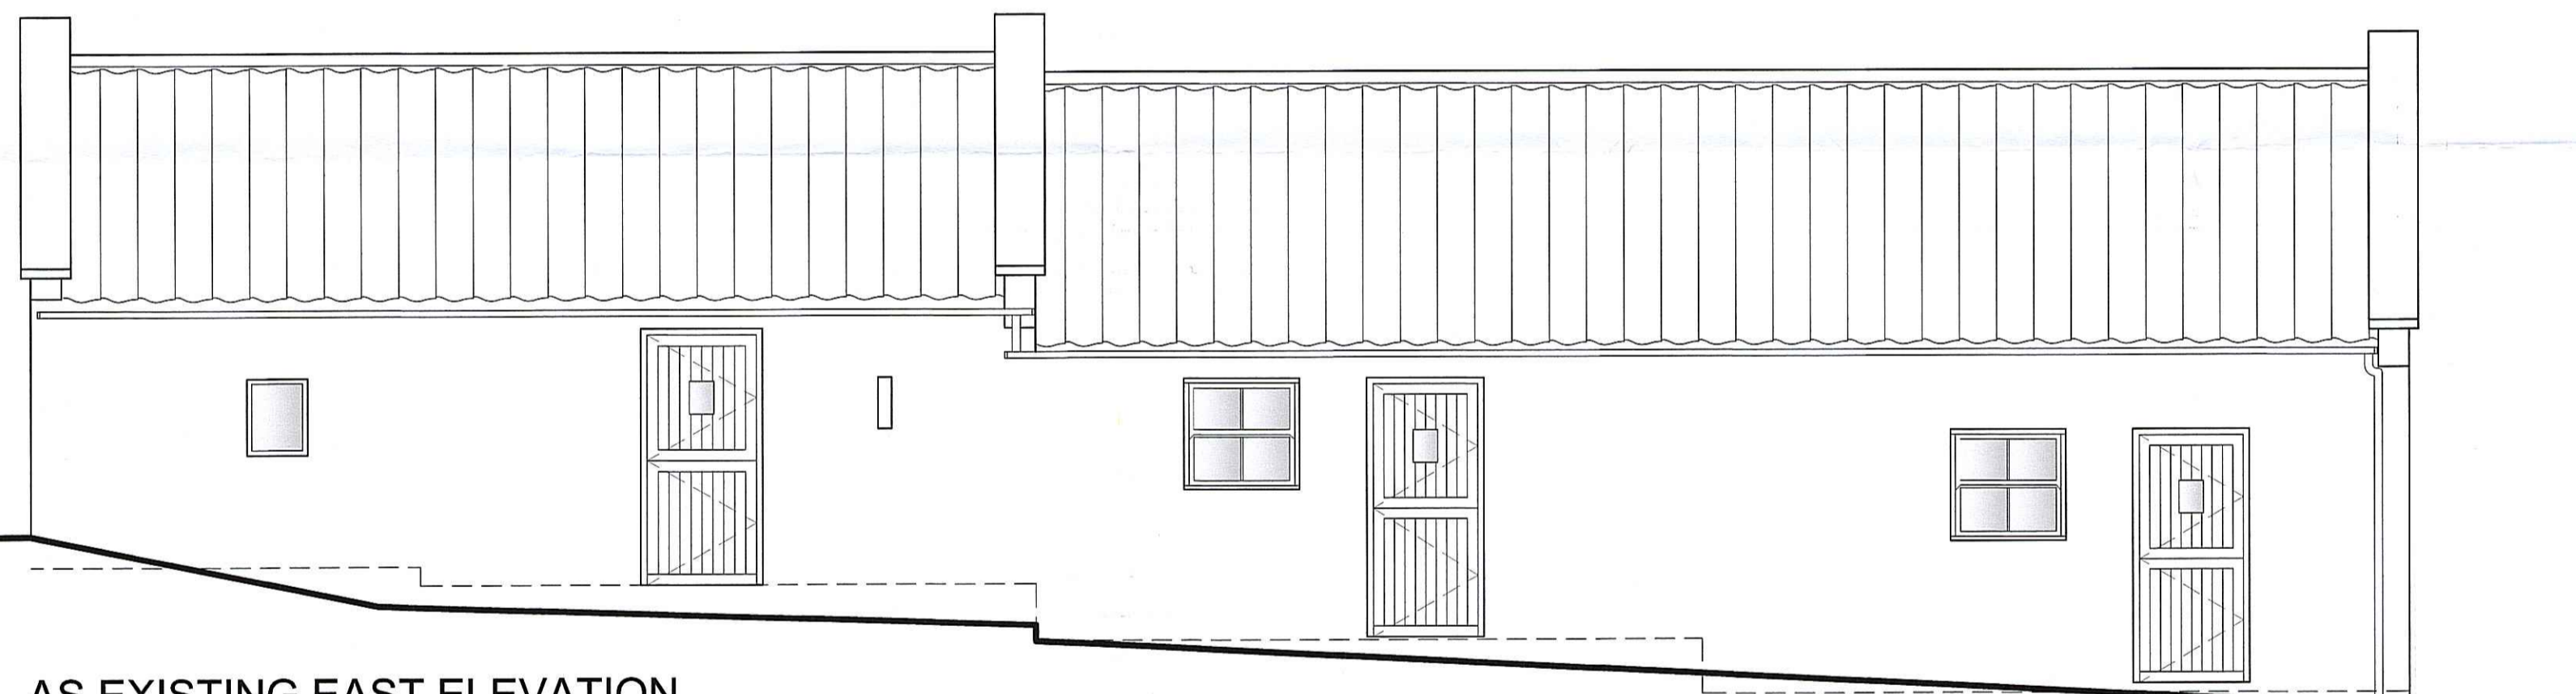


AS EXISTING EAST ELEVATION
(Scale 1:50)

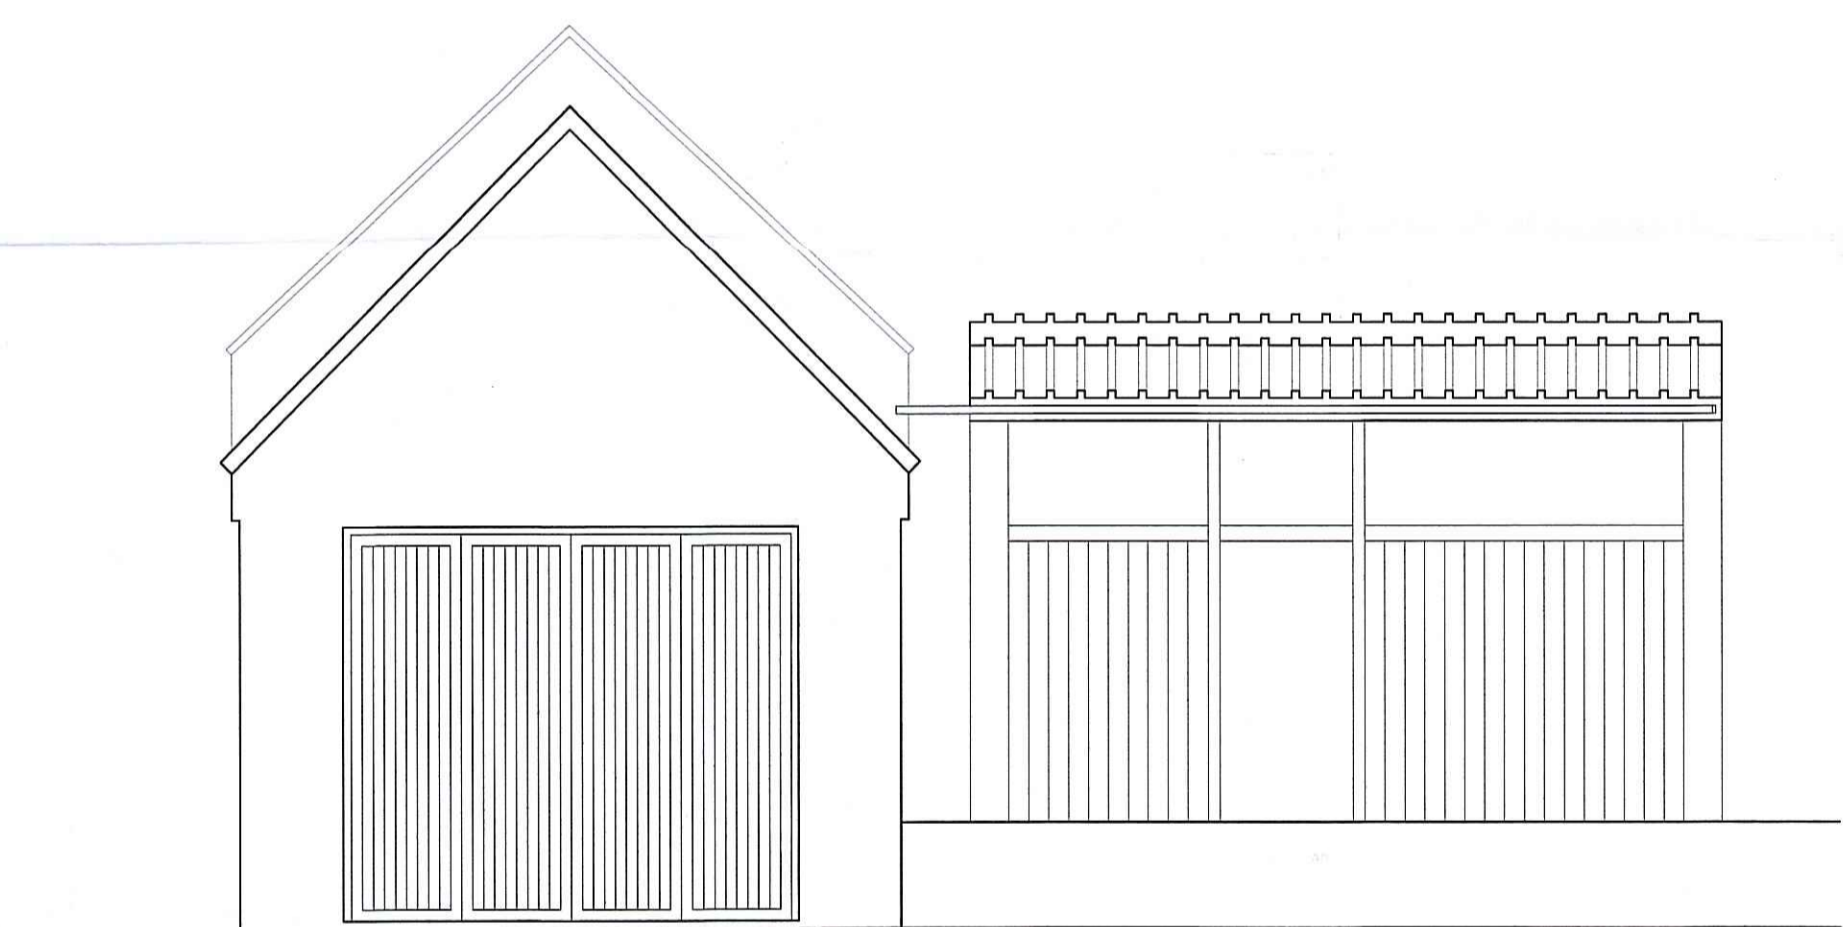

AS EXISTING NORTH ELEVATION
(Scale 1:50)

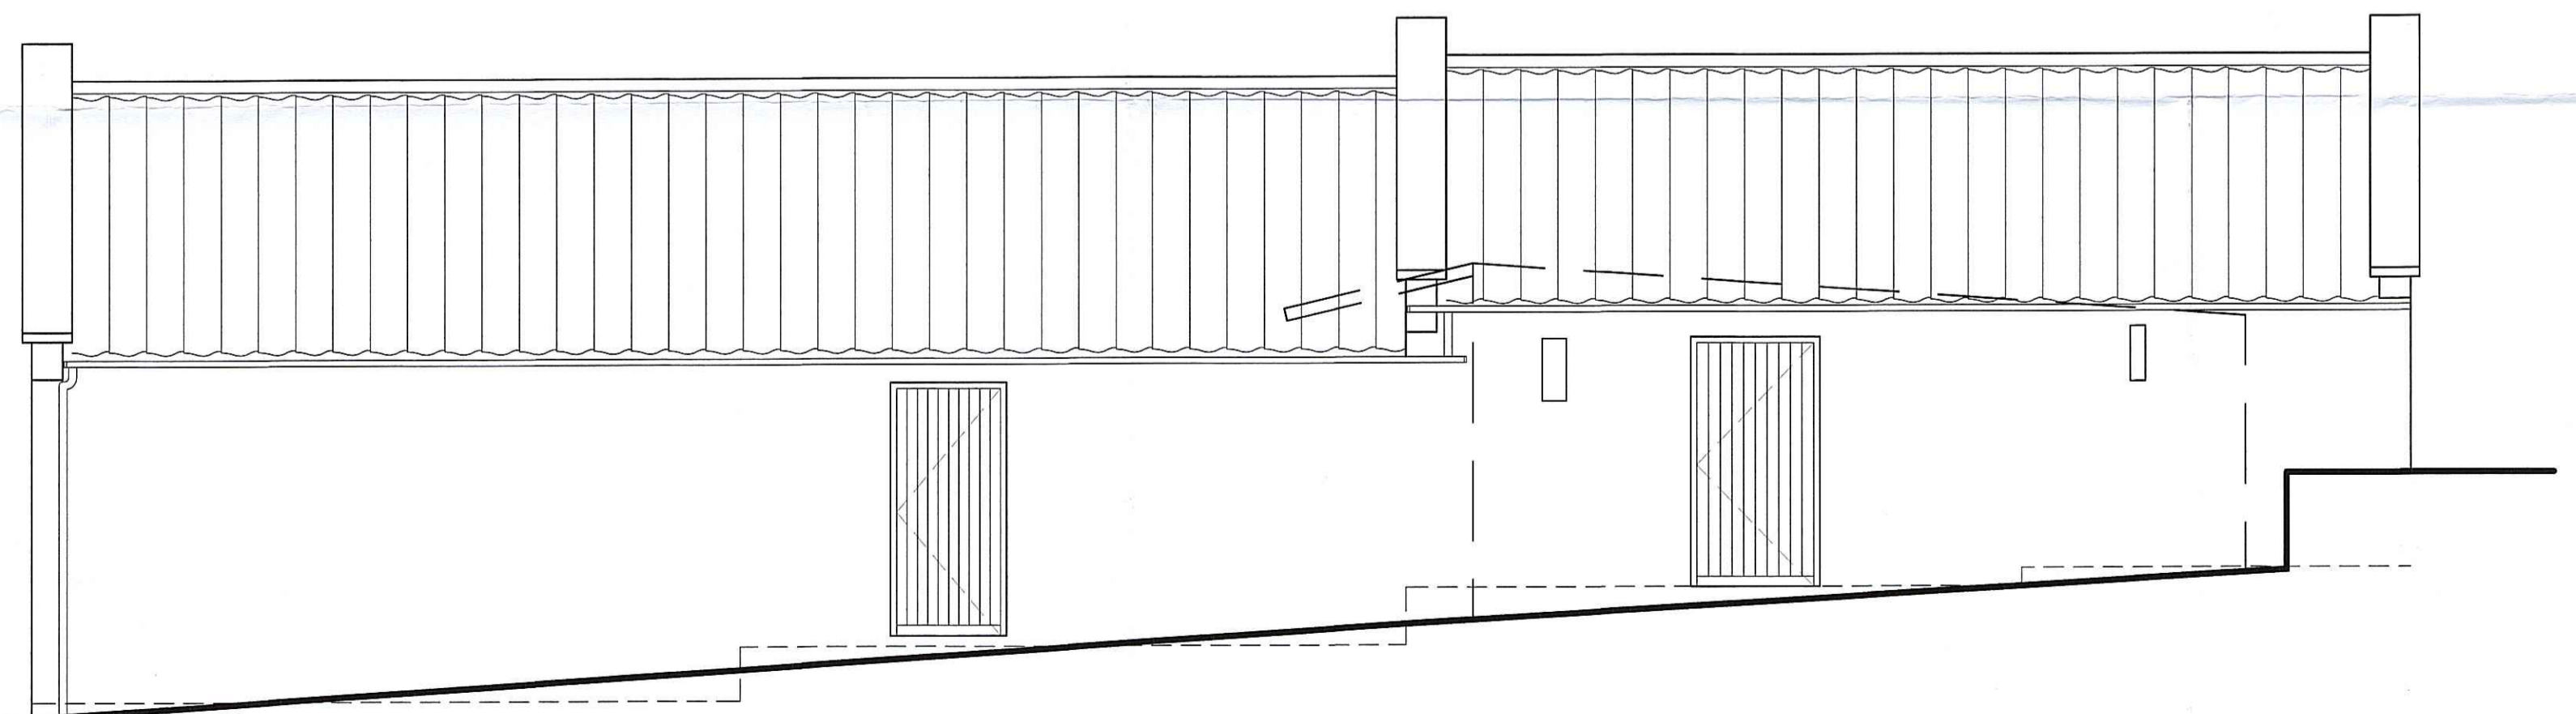

AS EXISTING WEST ELEVATION
(Scale 1:50)

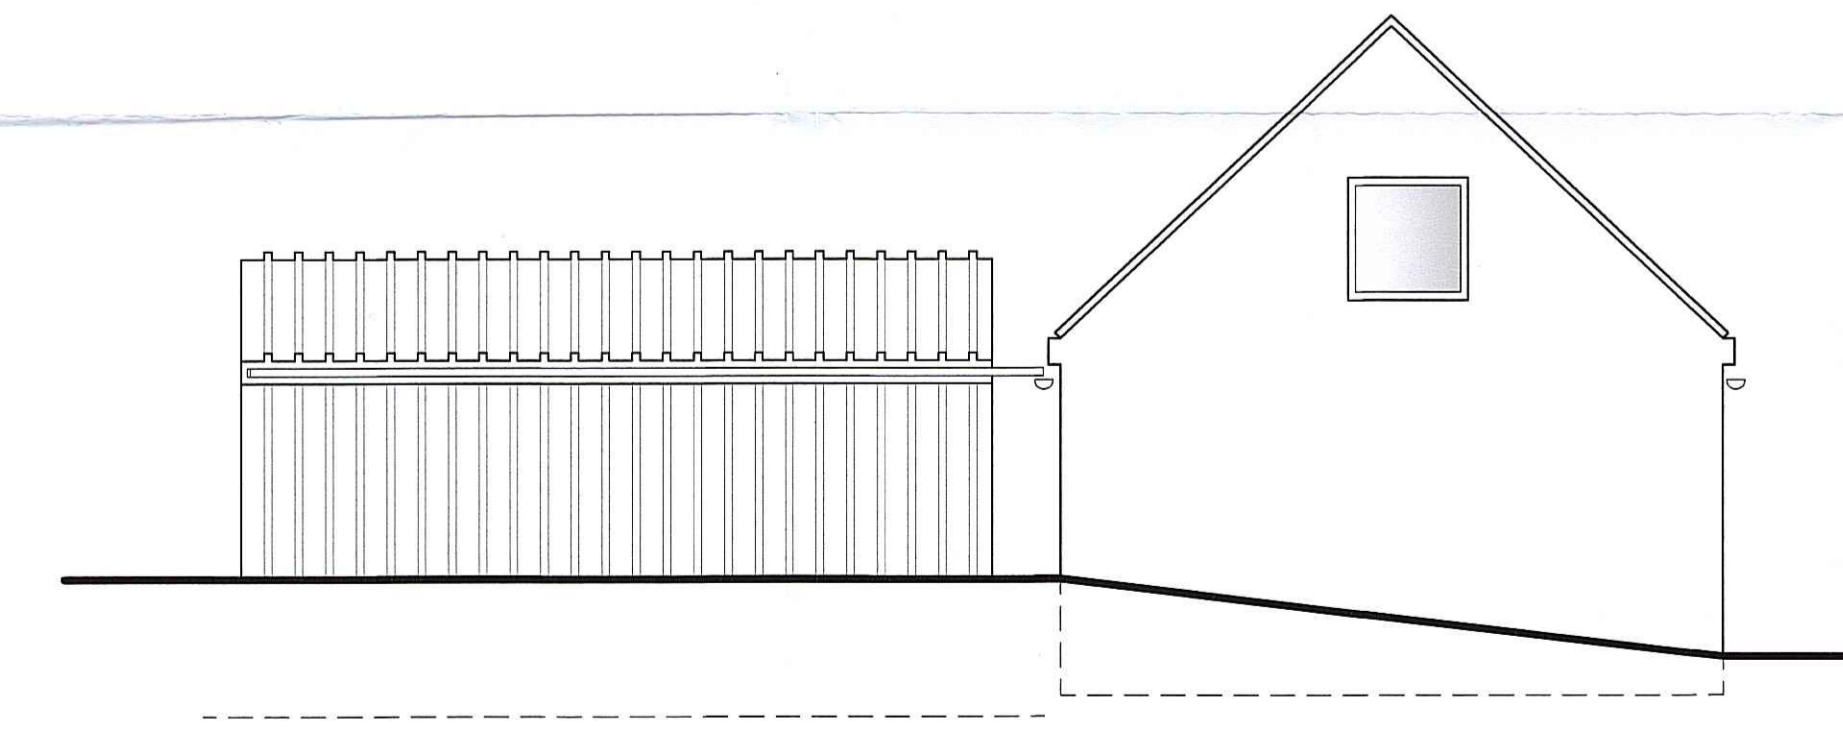

AS EXISTING SOUTH ELEVATION
(Scale 1:50)

REV	AMENDMENT	DRAWN	DATE

CONTRACTOR MUST VERIFY ALL DIMENSIONS ON SITE BEFORE COMMENCING ANY WORK OR MAKING ANY SHOP DRAWINGS

PROSPECT DESIGN
Architectural Services

64 Newbiggin, Malton, N Yorks, YO17 7JF
Tel: 01653 690272 Mob: 07792700035
email: prospectdesign@btinternet.com


Client
MR & MRS RICHTER
QUARRY COTTAGE, RAW
WHITBY, YO22 4PP

Job Title
**CONVERSION OF OUTBUILDING TO
ANCILLARY DOMESTIC
ACCOMMODATION**


Drawing Title
**AS EXISTING GROUND
FLOOR PLANS &
ELEVATIONS**

Scale	1:50 @ A1	Drawn	R.W.
Date	09.05.2012	Checked	--


Drawing Number
PD084-01

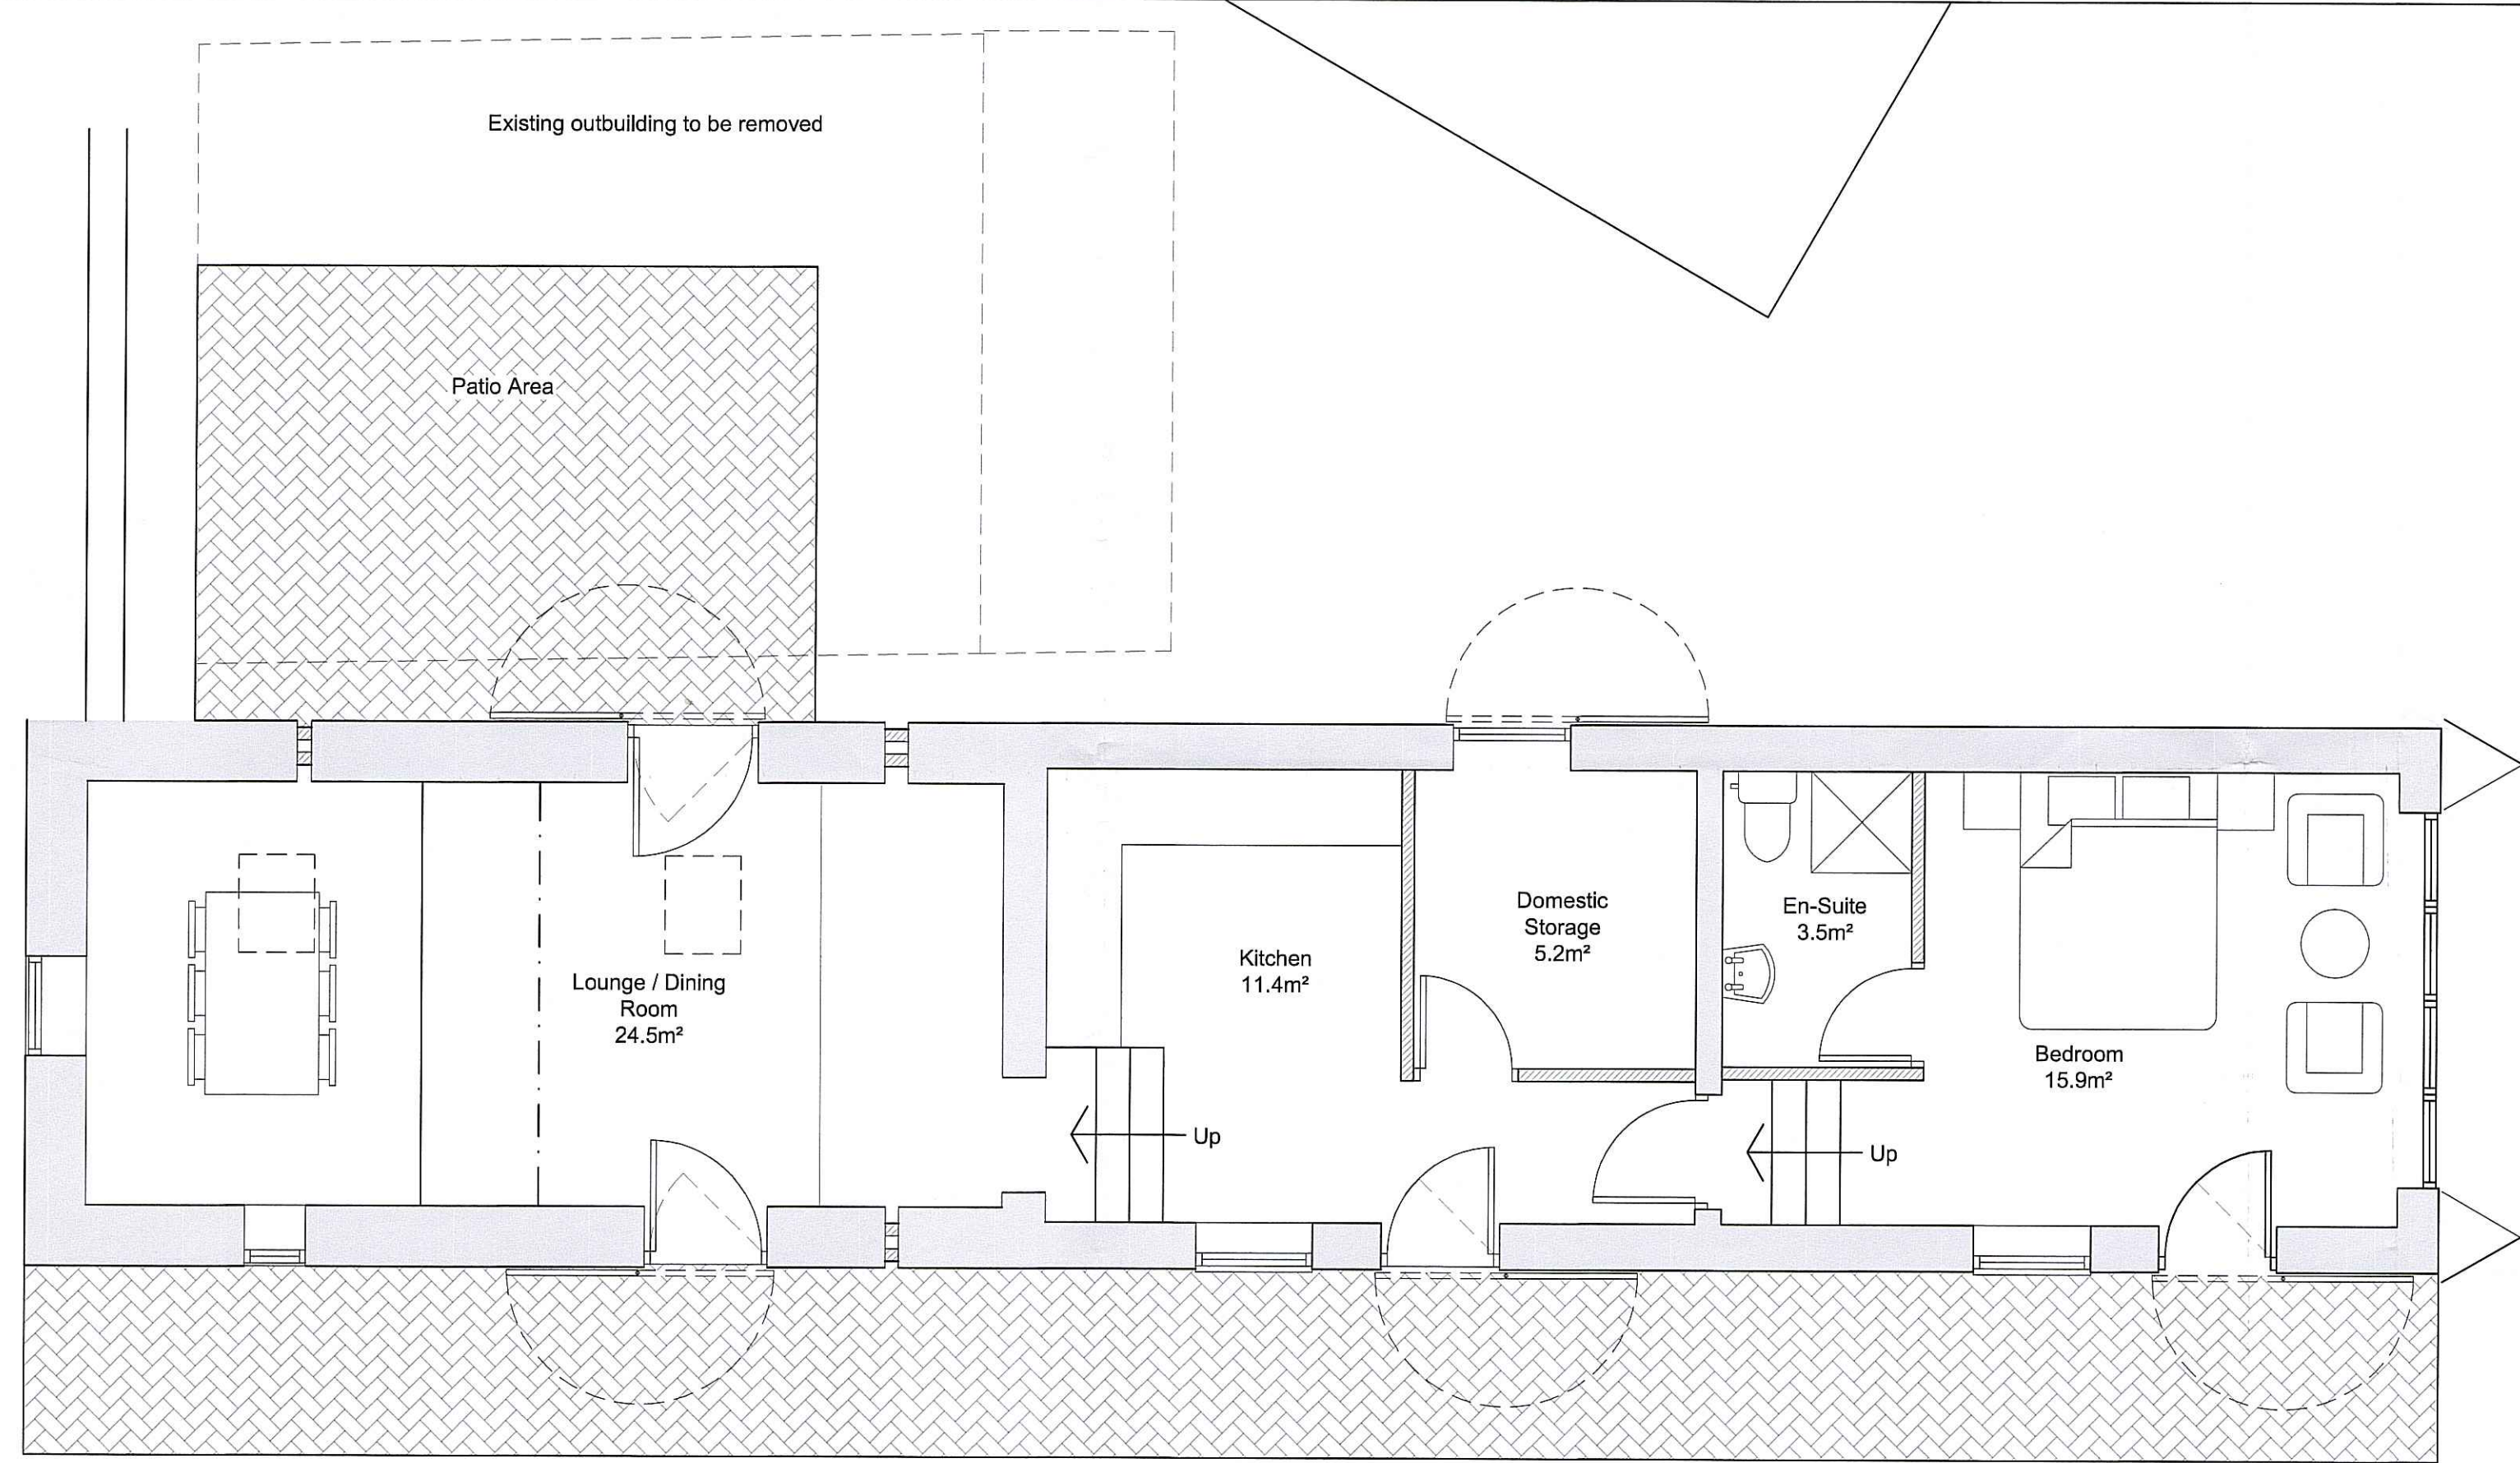


AS PROPOSED GROUND FLOOR PLAN
(Scale 1:50)

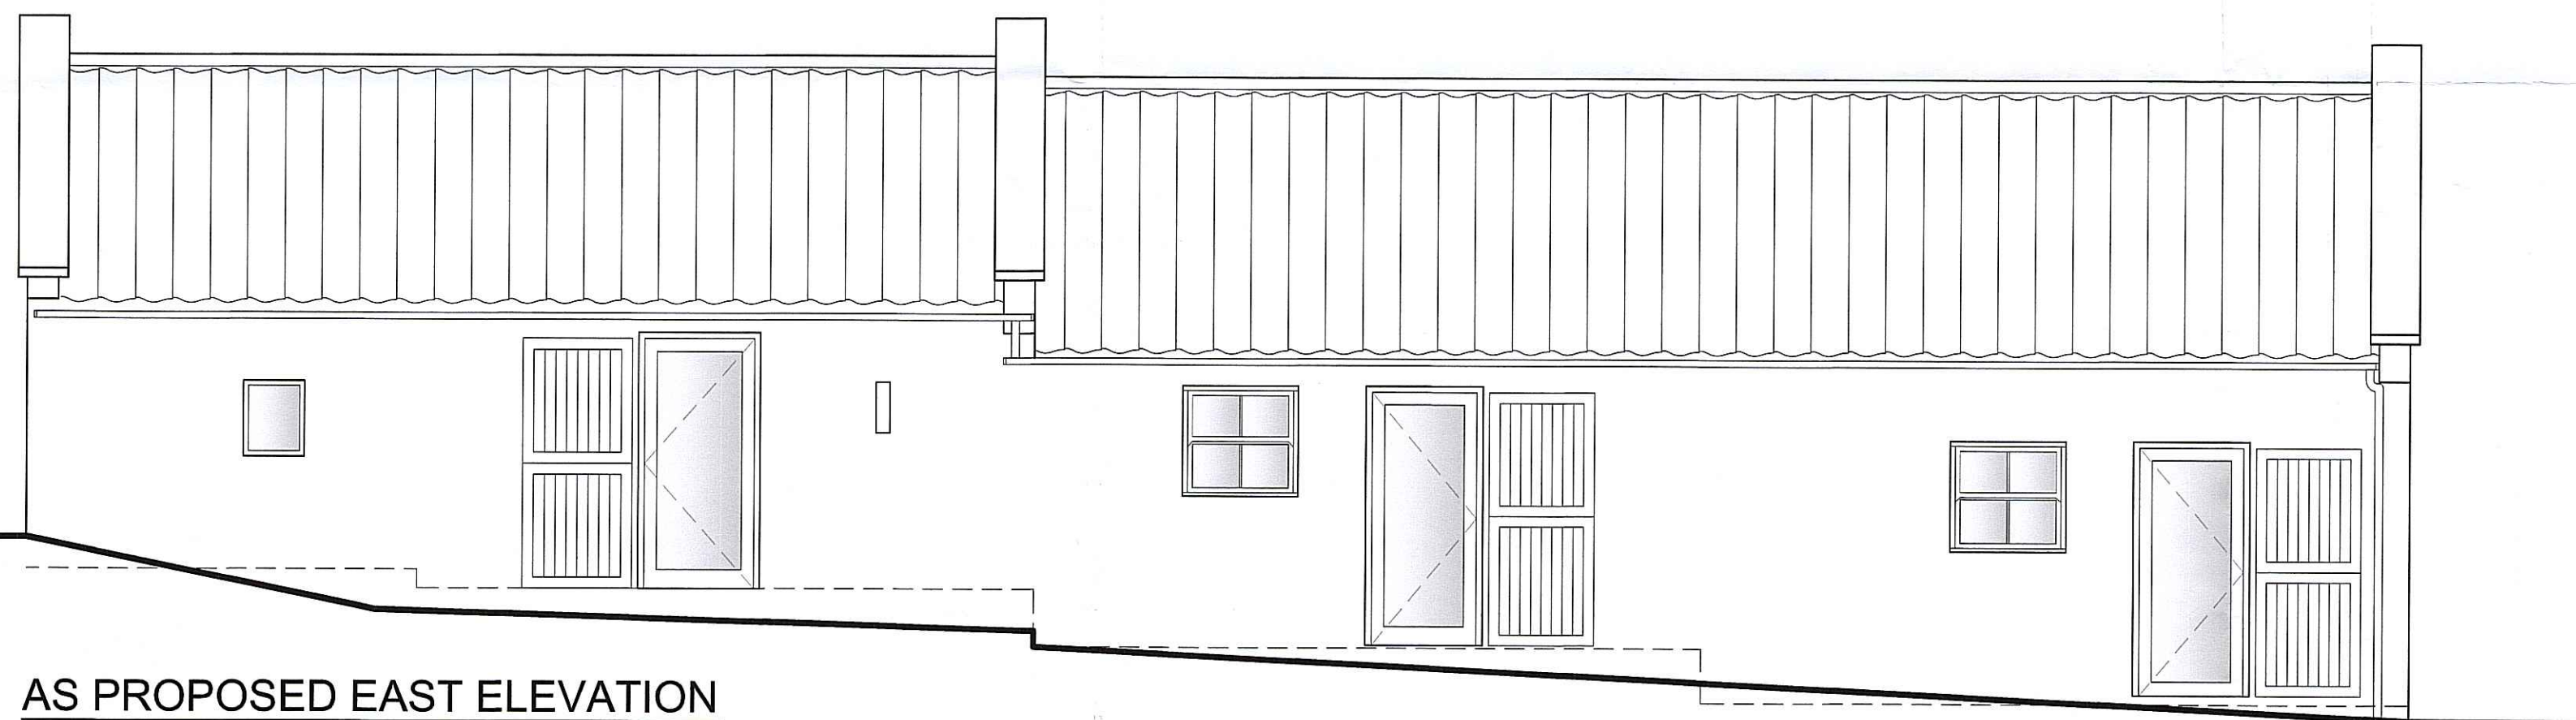


AS PROPOSED EAST ELEVATION
(Scale 1:50)

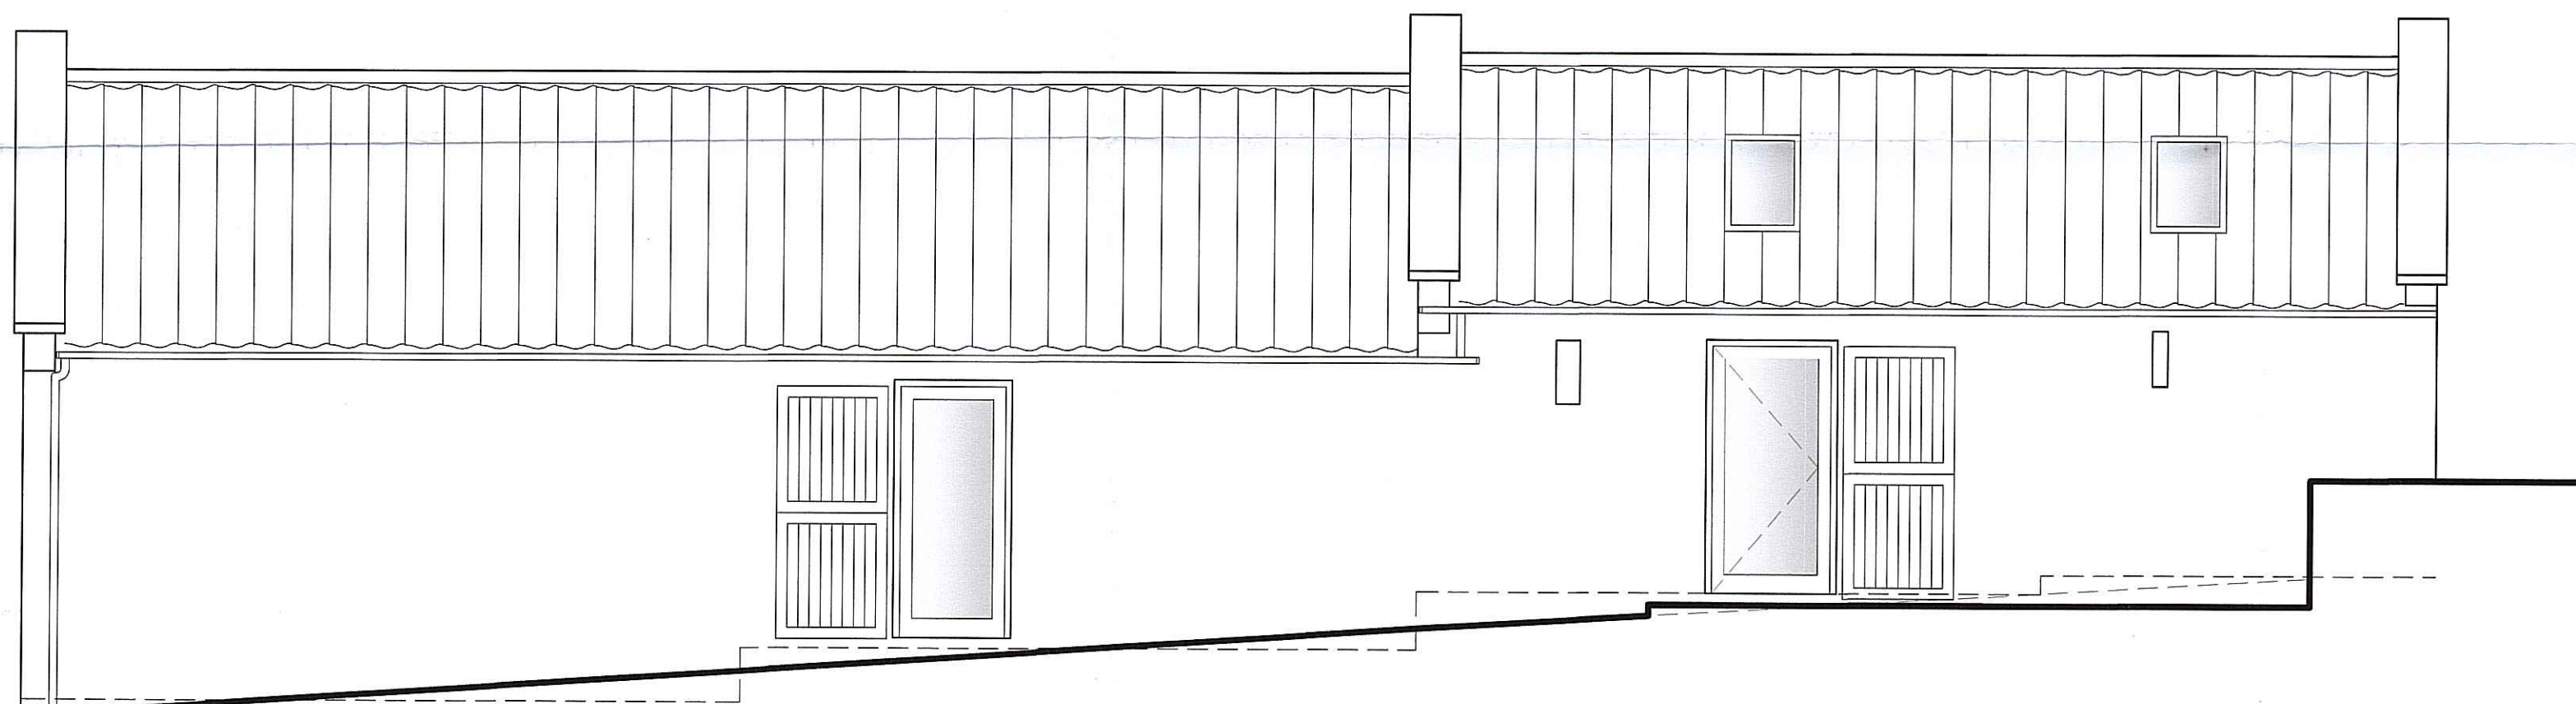


AS PROPOSED WEST ELEVATION
(Scale 1:50)

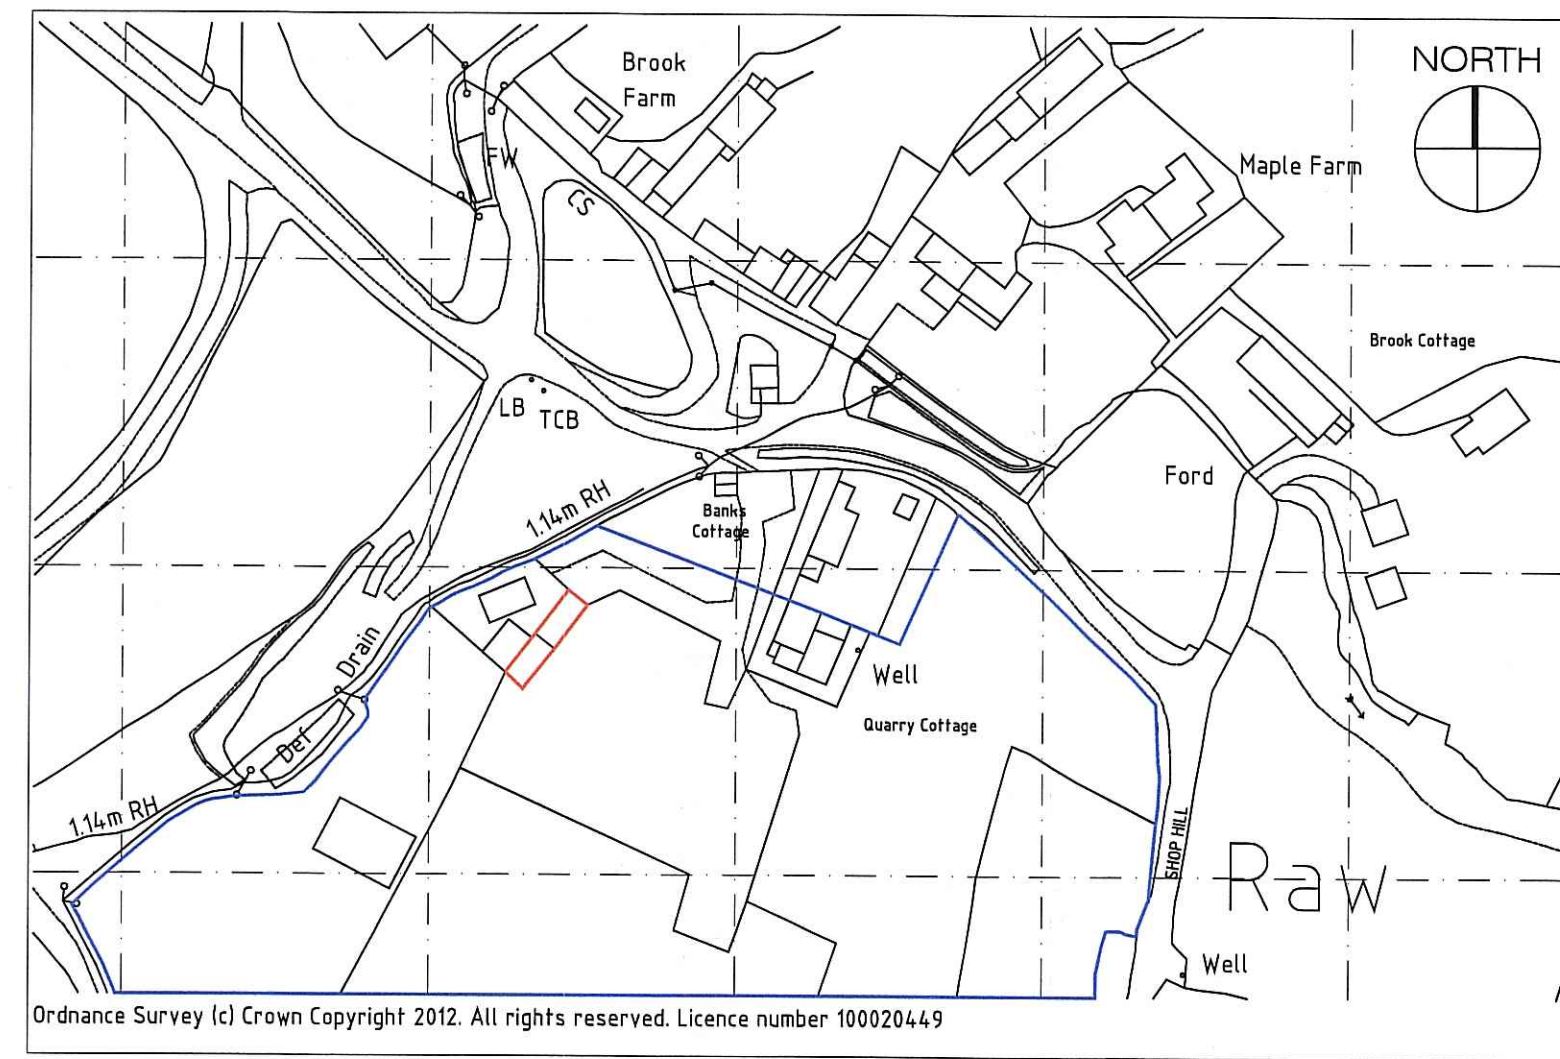

OS SITE LOCATION PLAN
(Scale 1:1250)

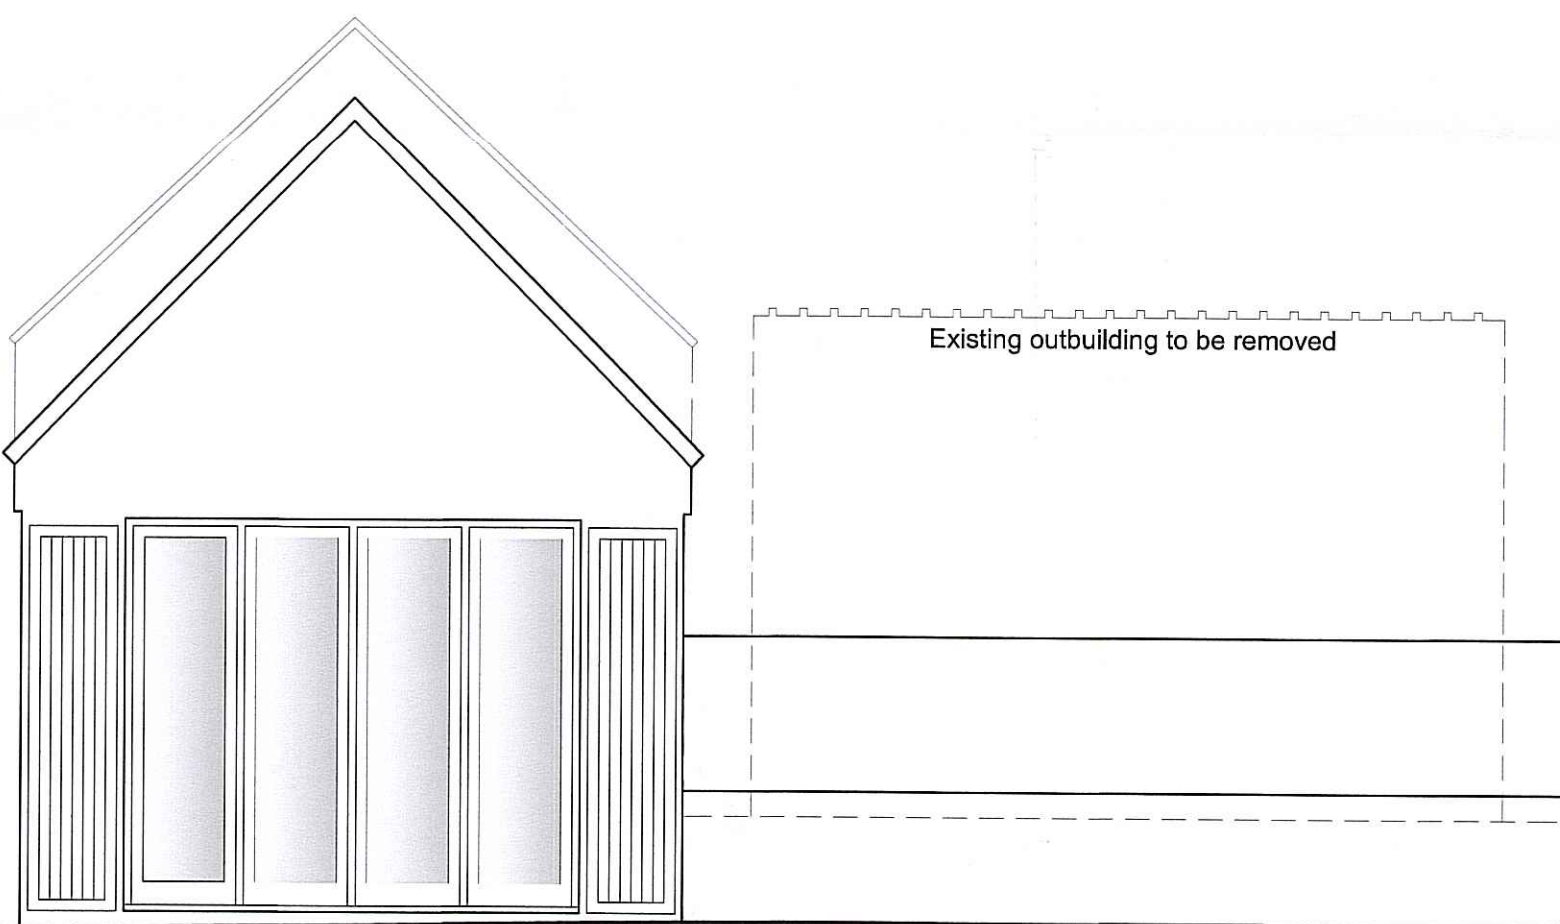

AS PROPOSED NORTH ELEVATION
(Scale 1:50)

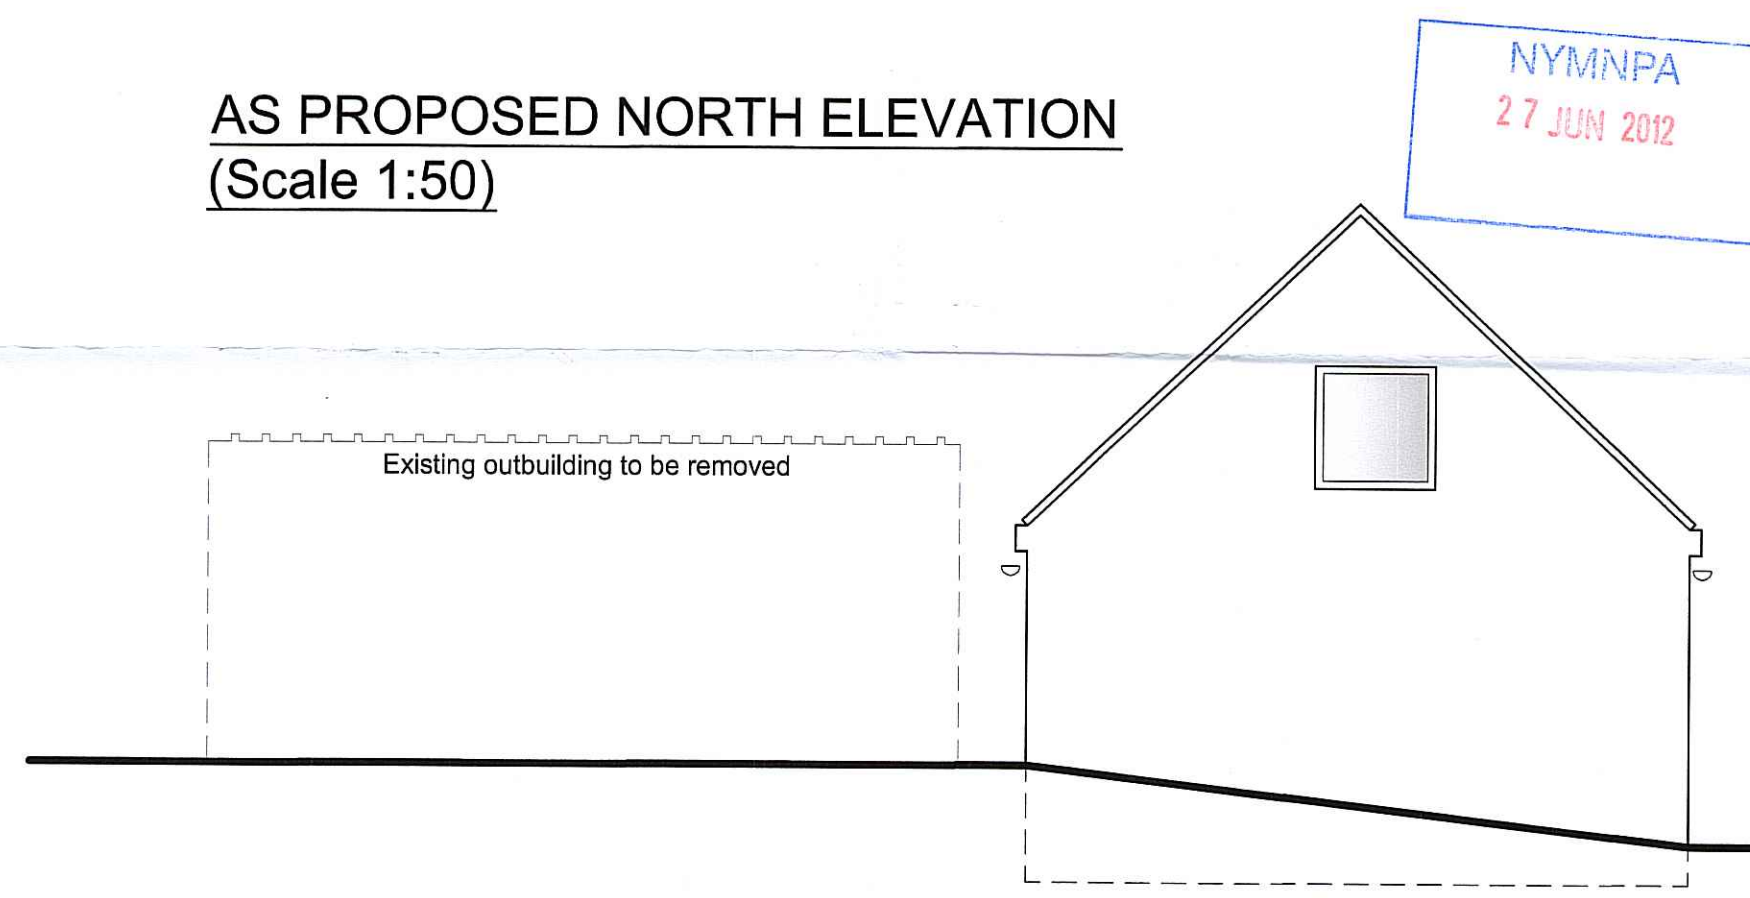

AS PROPOSED SOUTH ELEVATION
(Scale 1:50)

Notes

Do not scale from this drawing or consider any dimension to be accurate.

In the event of any discrepancy being found, these should be brought to the attention of Prospect Design for further instruction.

This drawing is for Planning purposes only and is not to be considered a construction or setting out drawing.

North Point shown approximately.

The proposed layouts are subject to the following, although not exhaustive;

1. Structural Engineers Requirements.
2. Mechanical and Electrical Engineers Requirements.
3. Drainage Requirements.
4. Planning approvals.
5. Building Regulations approvals.

Key

- Existing Walls
- New Walls
- Paved Areas
- Demolished
- Existing Trees
- Proposed Trees
- Line of Fencing
- Proposed Door
- Existing Door

REV	AMENDMENT	DRAWN	DATE
CONTRACTOR MUST VERIFY ALL DIMENSIONS ON SITE BEFORE COMMENCING ANY WORK OR MAKING ANY SHOP DRAWINGS			

PROSPECT DESIGN
Architectural Services
64 Newbiggin, Malton, N Yorks, YO17 7JF
Tel: 01653 690272 Mob: 07792700035
email: prospectdesign@btinternet.com

Client
MR & MRS RICHTER
QUARRY COTTAGE, RAW
WHITBY, YO22 4PP

Job Title
CONVERSION OF OUTBUILDING TO
ANCILLARY DOMESTIC
ACCOMMODATION

Drawing Title AS PROPOSED GROUND FLOOR PLANS & ELEVATIONS			
Scale	1:50 @ A1	Drawn	R.W.
Date	09.05.2012	Checked	--

Drawing Number	PD084-02
----------------	----------