

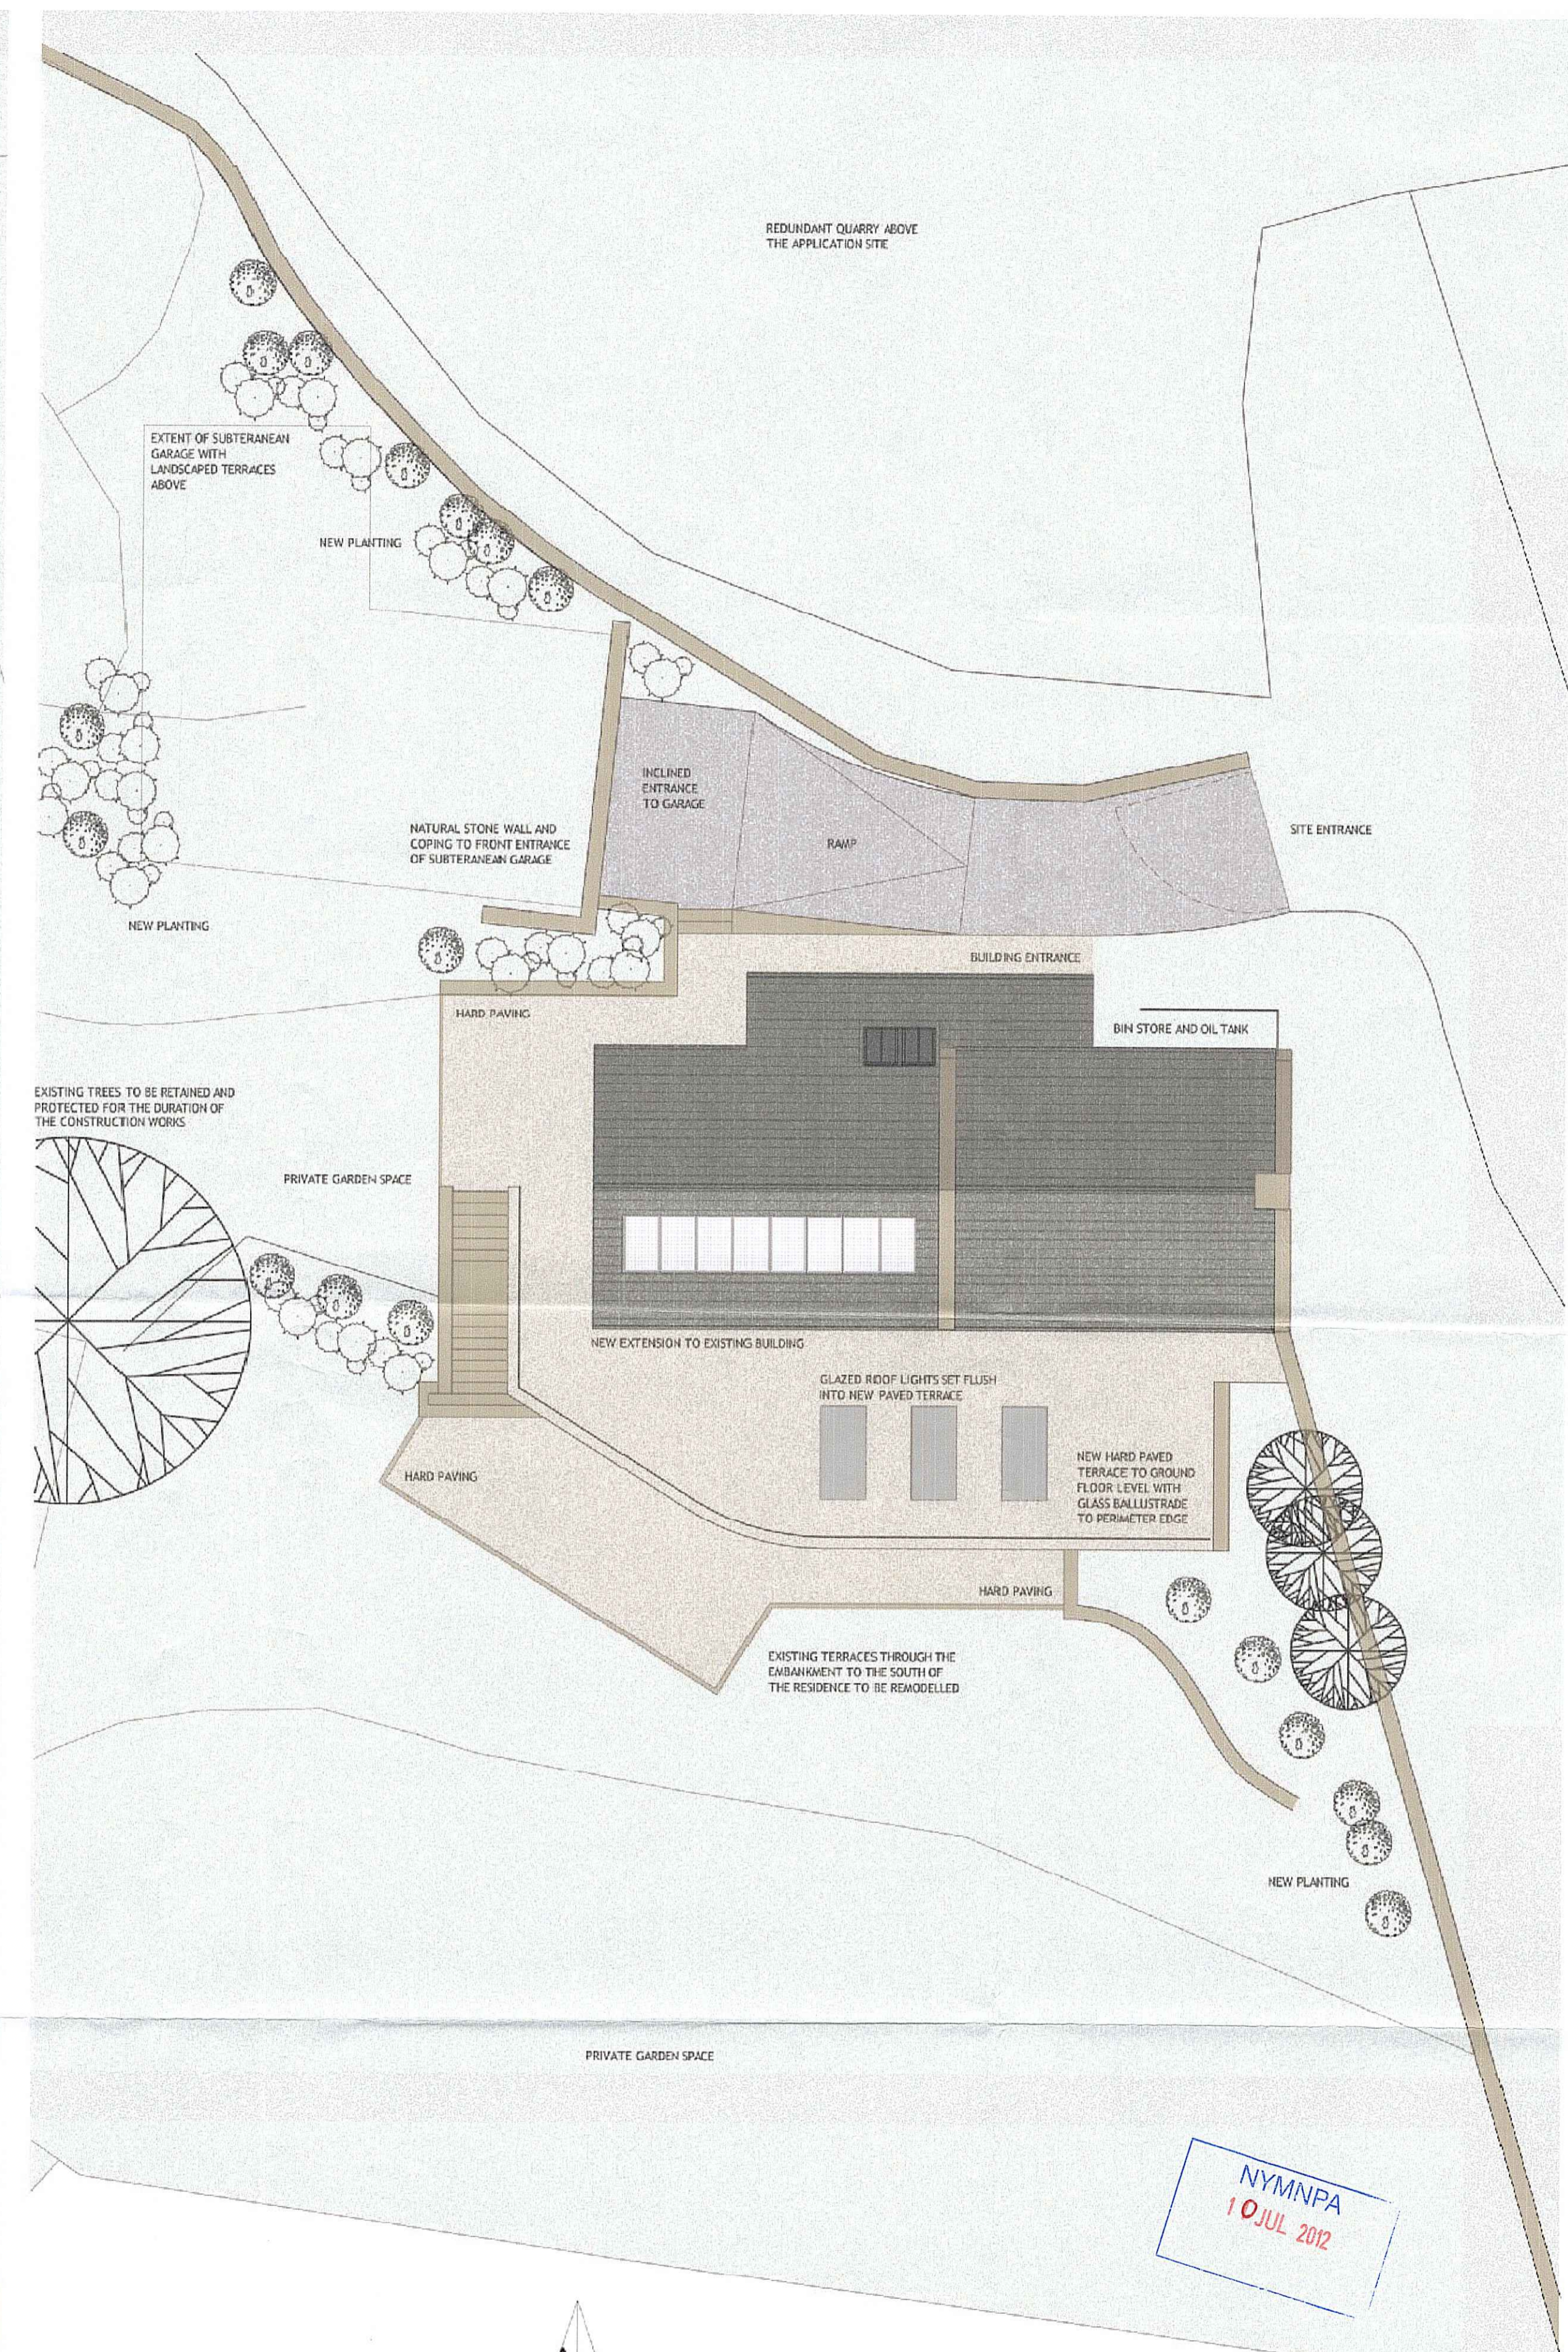
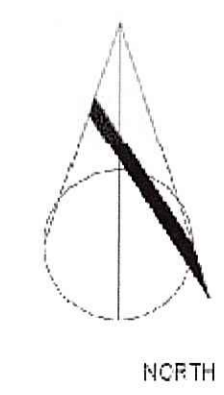


1:100 EXISTING SITE LAYOUT & ROOF PLAN

THE AREAS HIGHLIGHTED IN RED ARE TO BE REMOVED OR ALTERED AS PART OF THIS PLANNING APPLICATION

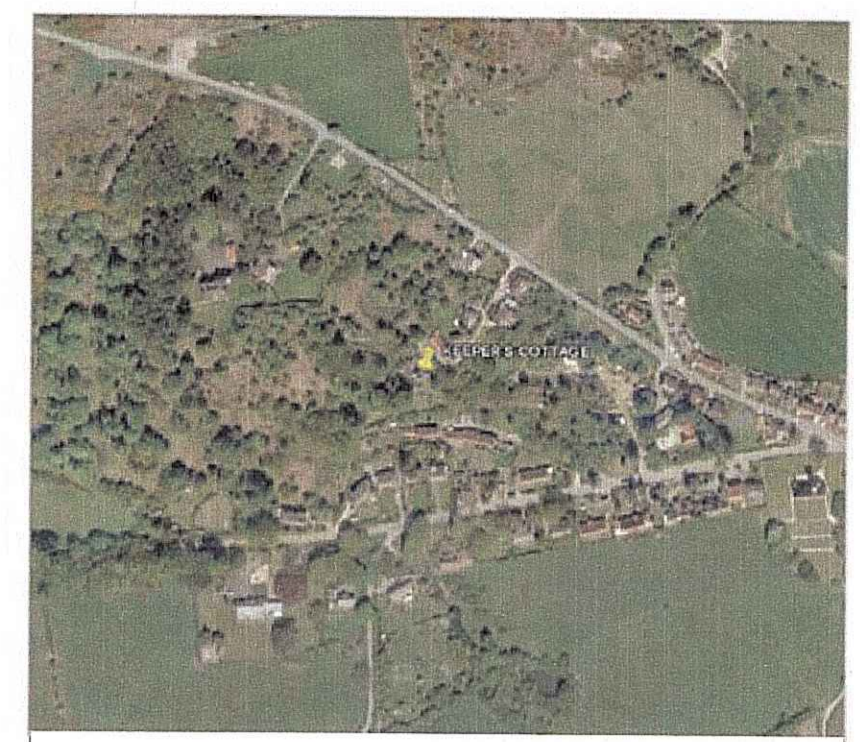

1:100 PROPOSED SITE LAYOUT & ROOF PLAN

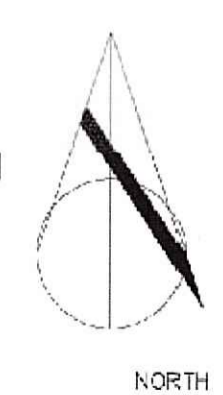

AERIAL PHOTOGRAPH ILLUSTRATING THE APPLICATION SITE LOCATION AND SURROUNDING CONTEXT

PLANNING DRAWING  
ISSUE DATE: 16.01.2011

# JOURNEYMAN DESIGN

PROJECT **KEEPERS COTTAGE**  
AISLABY, NORTH YORKSHIRE.

CLIENT **PAUL HOGARTH**

TITLE **EXISTING & PROPOSED SITE LAYOUT AND ROOF PLANS**


STATUS	DATE	SCALE	REV
PLANNING	06.12.2011	1: 100 @ A1	-

DRAWING NO. **KC PL-02**

NYMNP  
10 JUL 2012

THIS DRAWING IS FOR PLANNING PURPOSES ONLY AND NO OTHER USE.  
ALL DIMENSIONS SHOWN ARE PROVISIONAL AND ARE SUBJECT TO ON SITE CONFIRMATION AT THE START OF THE CONSTRUCTION STAGE - ANY DISCREPANCIES ARE TO BE REPORTED TO THE EMPLOYER IMMEDIATELY.

UNITY CENTRE . 85 BOLE HILL ROAD  
SHEFFIELD . S6 3DD  
T: 0114 285433  
M: 07983 518082  
JOURNEYMANDESIGN.CO.UK

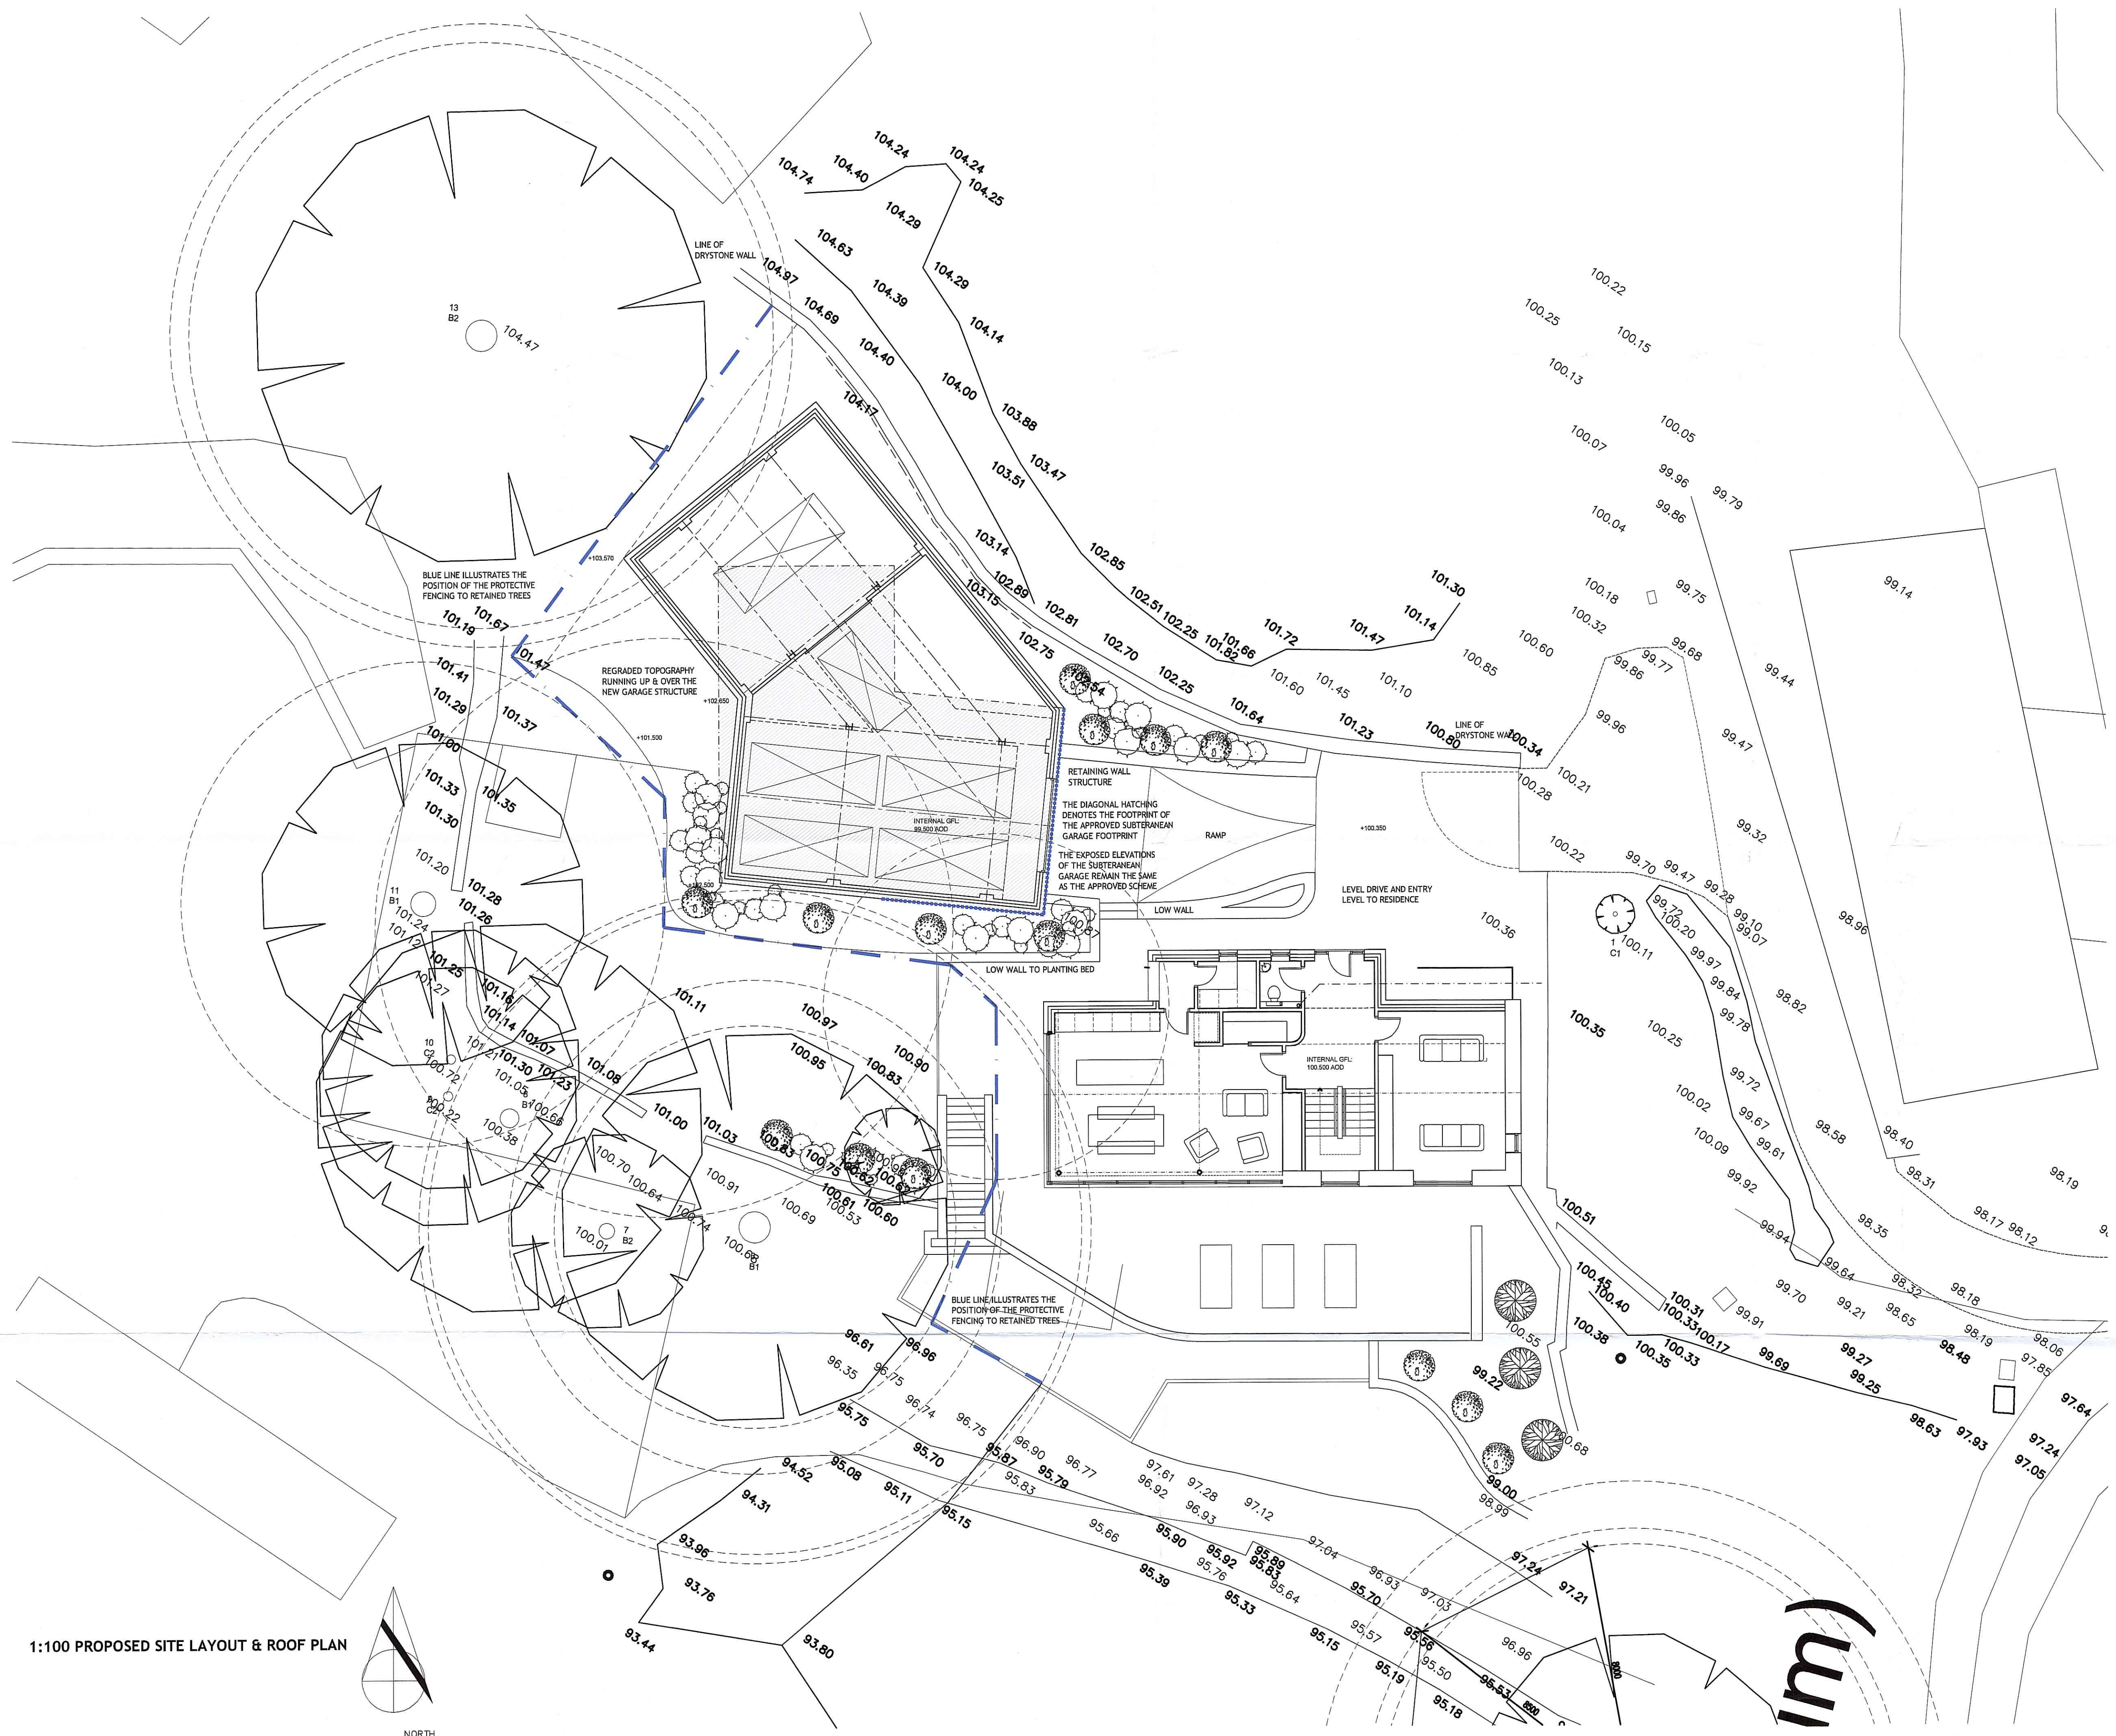

**DRAWING NOTE:**  
 THE AMENDED GARAGE LAYOUT IS SHOWN IN THE CONTEXT OF THE TOPOGRAPHIC SURVEY AND SHOULD BE READ IN CONJUNCTION WITH THE ARBORICULTURAL METHOD STATEMENT AS PRODUCED BY THE ELLIOTT CONSULTANCY AND IS INCLUDED AS A SUPPORTING DOCUMENT TO THIS APPLICATION.

NYM/NPA  
 10 JUL 2012

# JOURNEYMAN DESIGN

PROJECT **KEEPERS COTTAGE**  
 AISLABY, NORTH YORKSHIRE.

CLIENT **PAUL HOGARTH**

TITLE **PROPOSED SITE LAYOUT**

STATUS	DATE	SCALE	REV
BUILDING CONTROL	29.06.2012	1:100 @ A1	-
DRAWING NO.	<b>KC BR-02</b>		

THIS DRAWING IS FOR BUILDING CONTROL PURPOSES ONLY AND NO OTHER USE.  
 ALL DIMENSIONS SHOWN ARE PROVISIONAL AND ARE SUBJECT TO ON SITE CONFIRMATION AT THE START OF THE CONSTRUCTION STAGE - ANY DISCREPANCIES ARE TO BE REPORTED TO THE EMPLOYER IMMEDIATELY.

UNITY CENTRE . 85 BOLE HILL ROAD  
 SHEFFIELD . S6 5DD  
 T: 0114 2854433  
 M: 07983 518082  
 JOURNEYMANDESIGN.CO.UK

1:100 PROPOSED SITE LAYOUT & ROOF PLAN

