
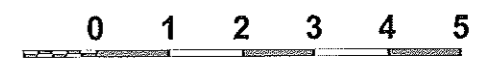
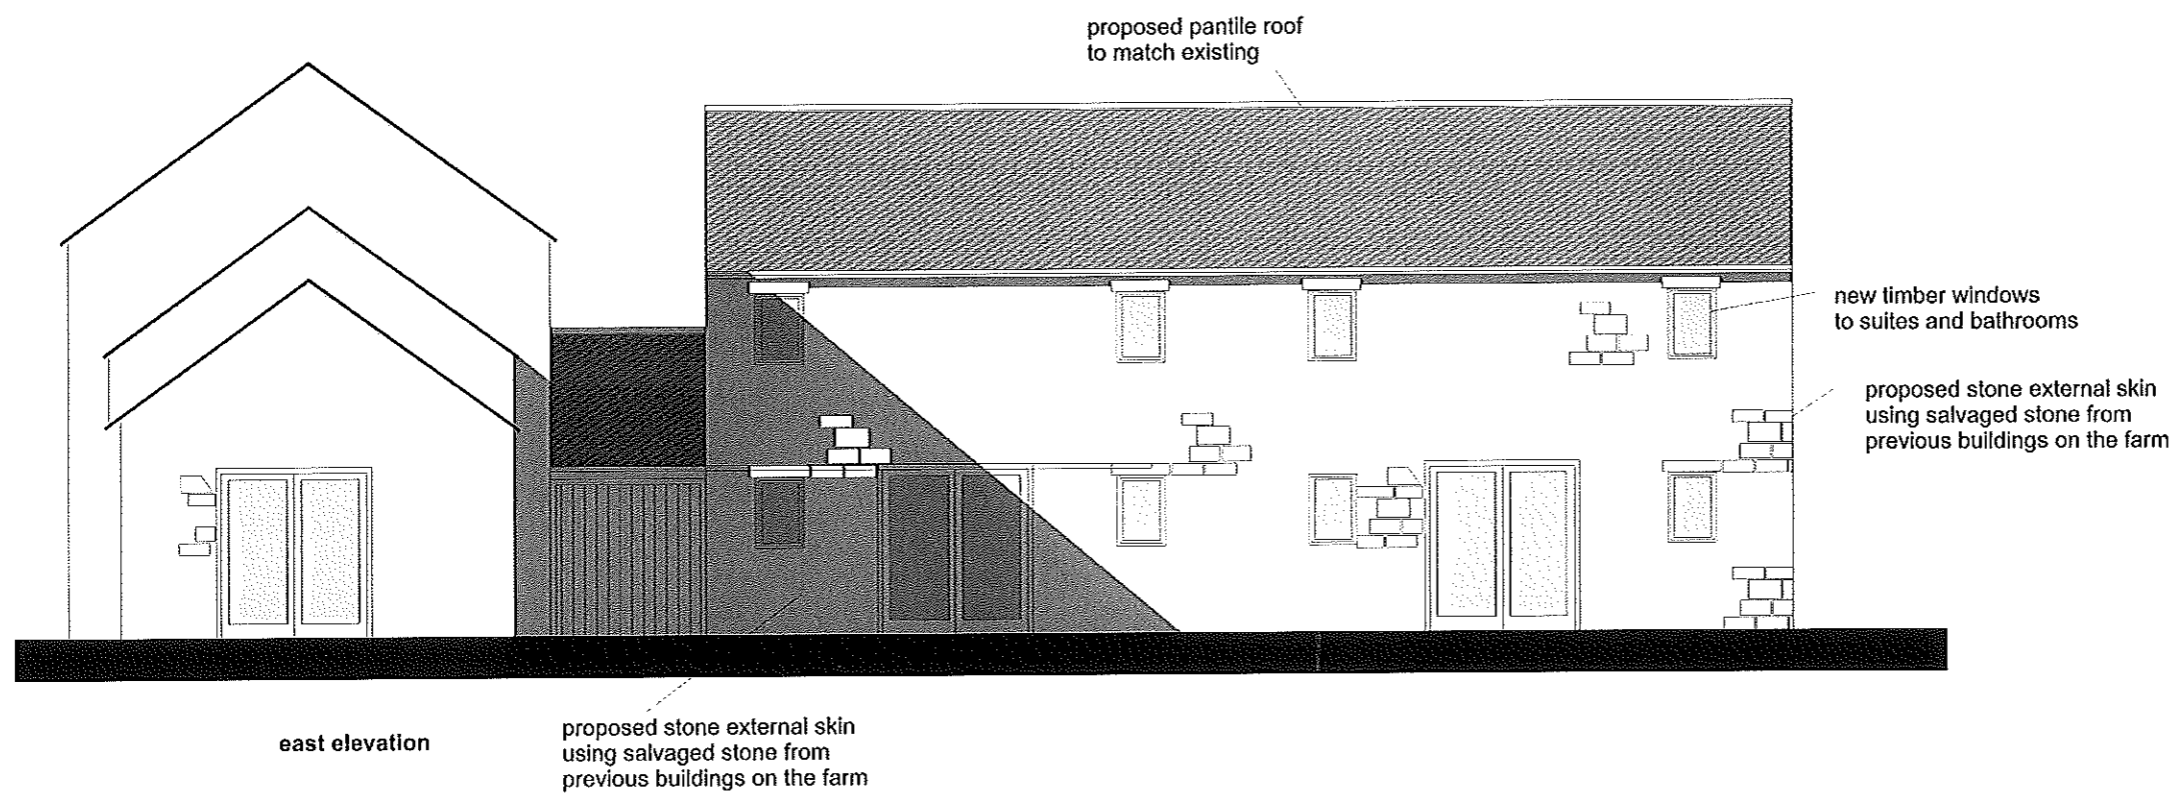


NYM / 2012 / 0 5 6 9 / FL 4
 NYM/NPA
 -2 OCT 2012

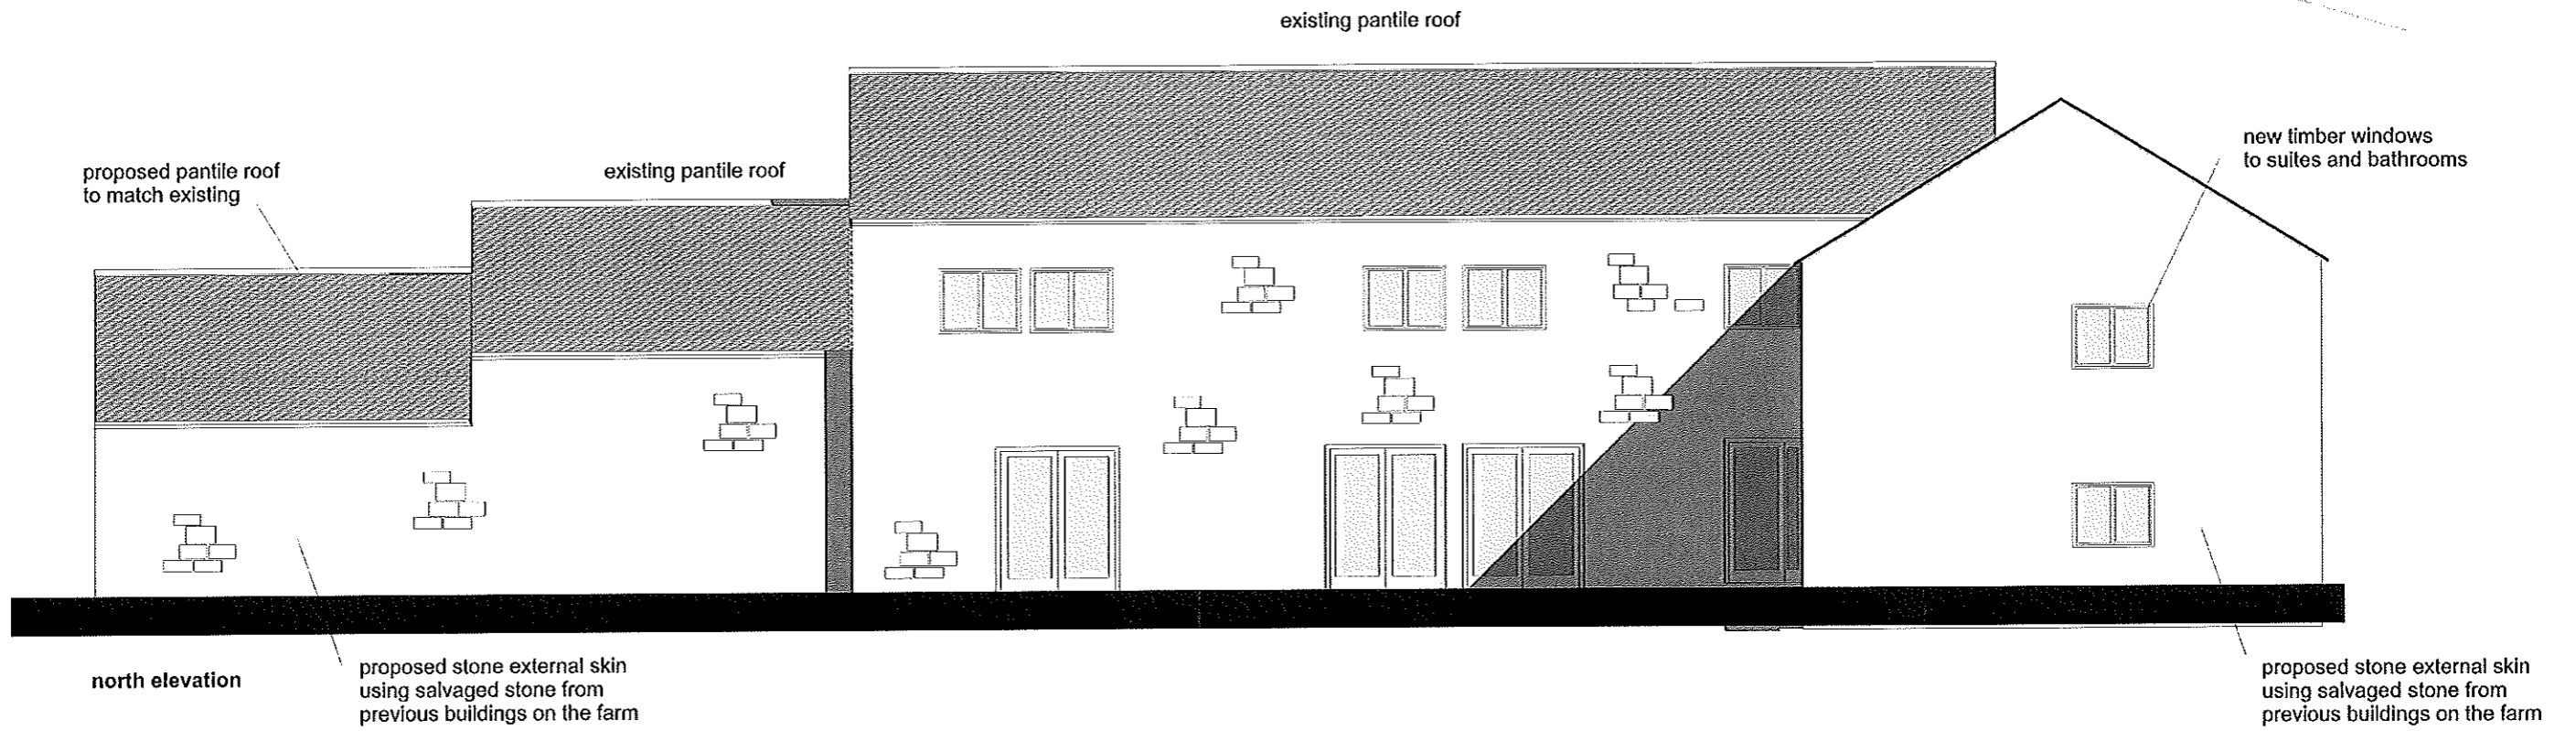

do not measure dimensions from this drawing but use dimensions only

John Blaymires	56 Pasture Lane Seamer Scarborough YO12 4QR
Dipl. Arch (Leeds) RIBA	
CLIENT Mr Simpson	scale 1: 100 @ A3
PROJECT proposed development at The Grainery	
DETAIL proposed north and east elevations	drawing no. 2011/16 - 44


NYM / 2012 / 0569 / FL 4
 NYMNPA
 -2 OCT 2012

proposed stone external skin
 using salvaged stone from
 previous buildings on the farm

existing pantile roof

existing pantile roof

proposed pantile roof
 to match existing

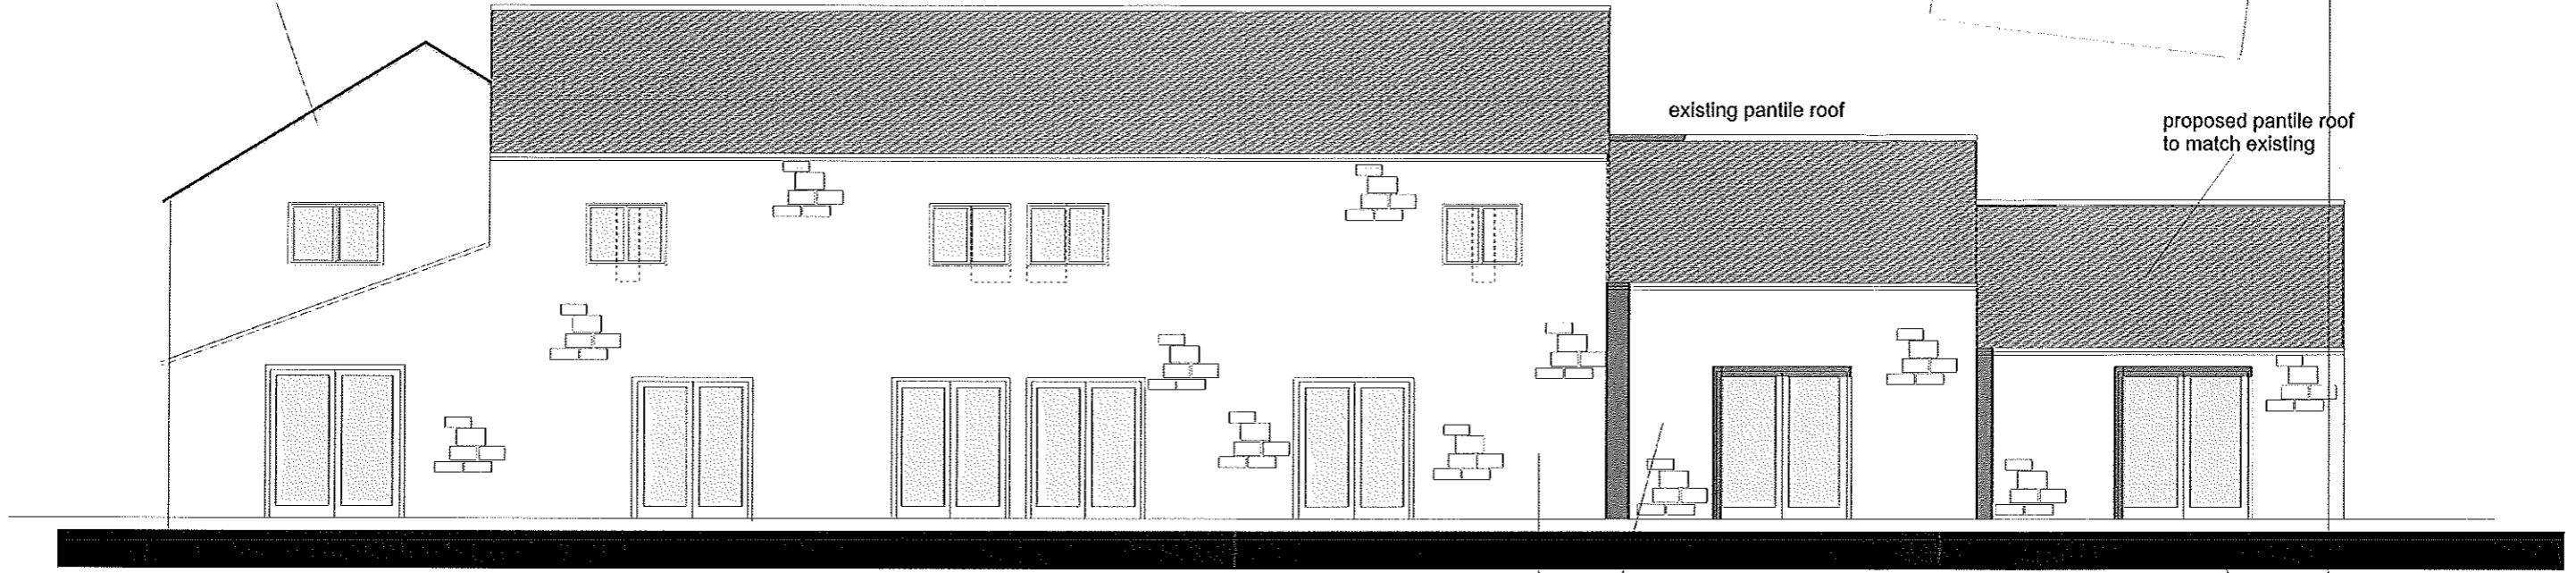

south elevation

existing stone building

proposed stone external skin
 using salvaged stone from
 previous buildings on the farm


new timber windows
 to suites and bathrooms

proposed pantile roof
 to match existing

existing stone building

existing pantile roof

existing stone building

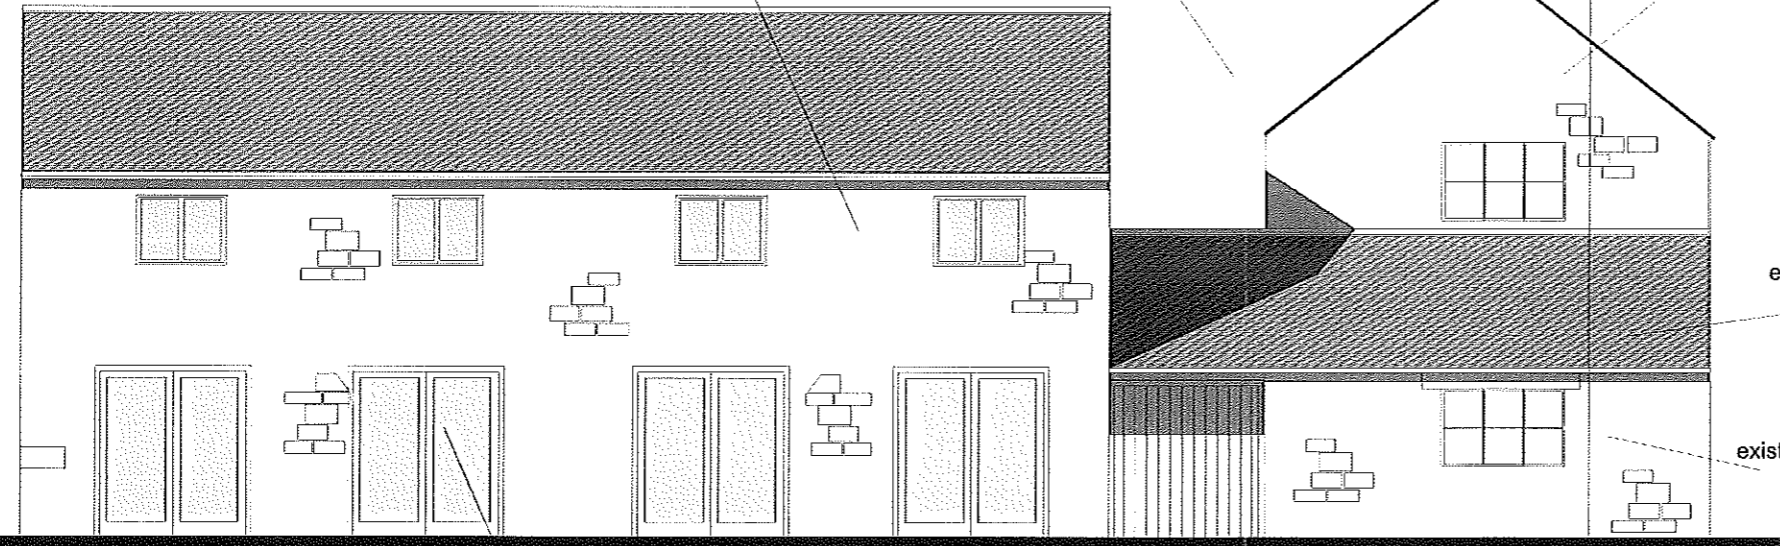

west elevation




proposed stone external skin
 using salvaged stone from
 previous buildings on the farm






John Blaymires Dipl. Arch (Leeds) RIBA	56 Pasture Lane Seamer Scarborough YO12 4OR
CLIENT Mr Simpson	scale 1: 100 @ A3
PROJECT proposed development at The Grainery	
DETAIL proposed south and west elevations	drawing no. 2011/16 - 45

do not measure dimensions from
 this drawing but use dimensions only

NYM / 2012 / 7-0-5-6-9 / F.L.
 NYM/NPA
 -2 OCT 2012

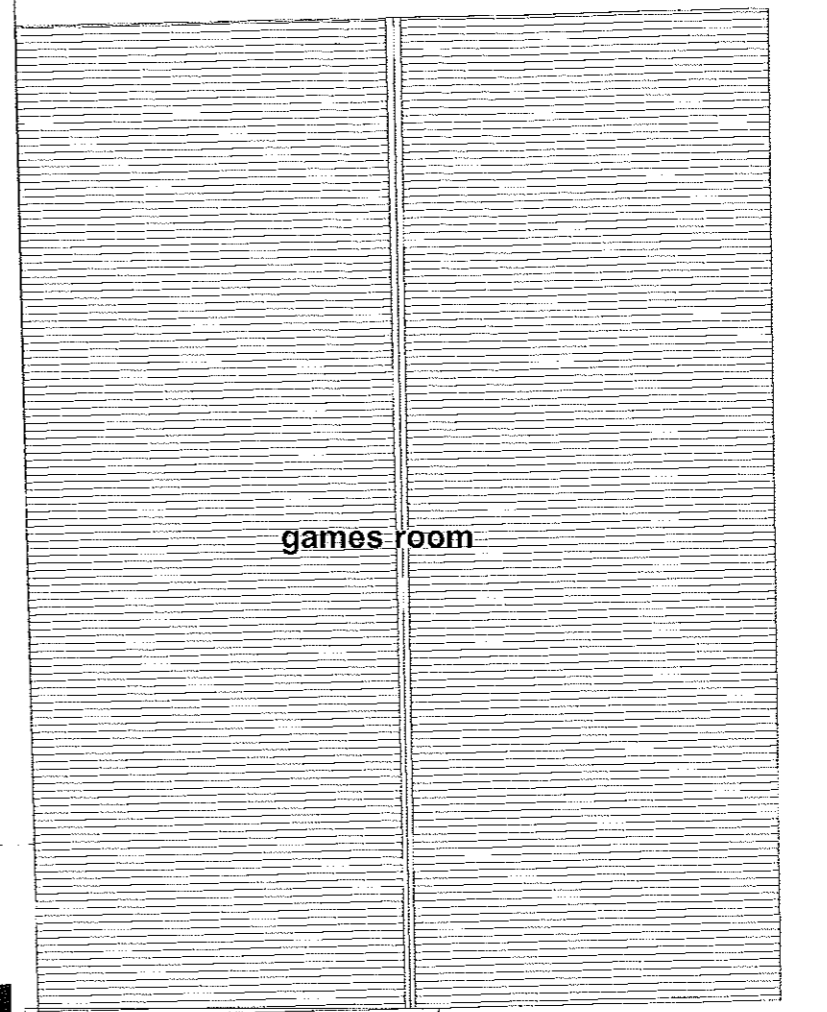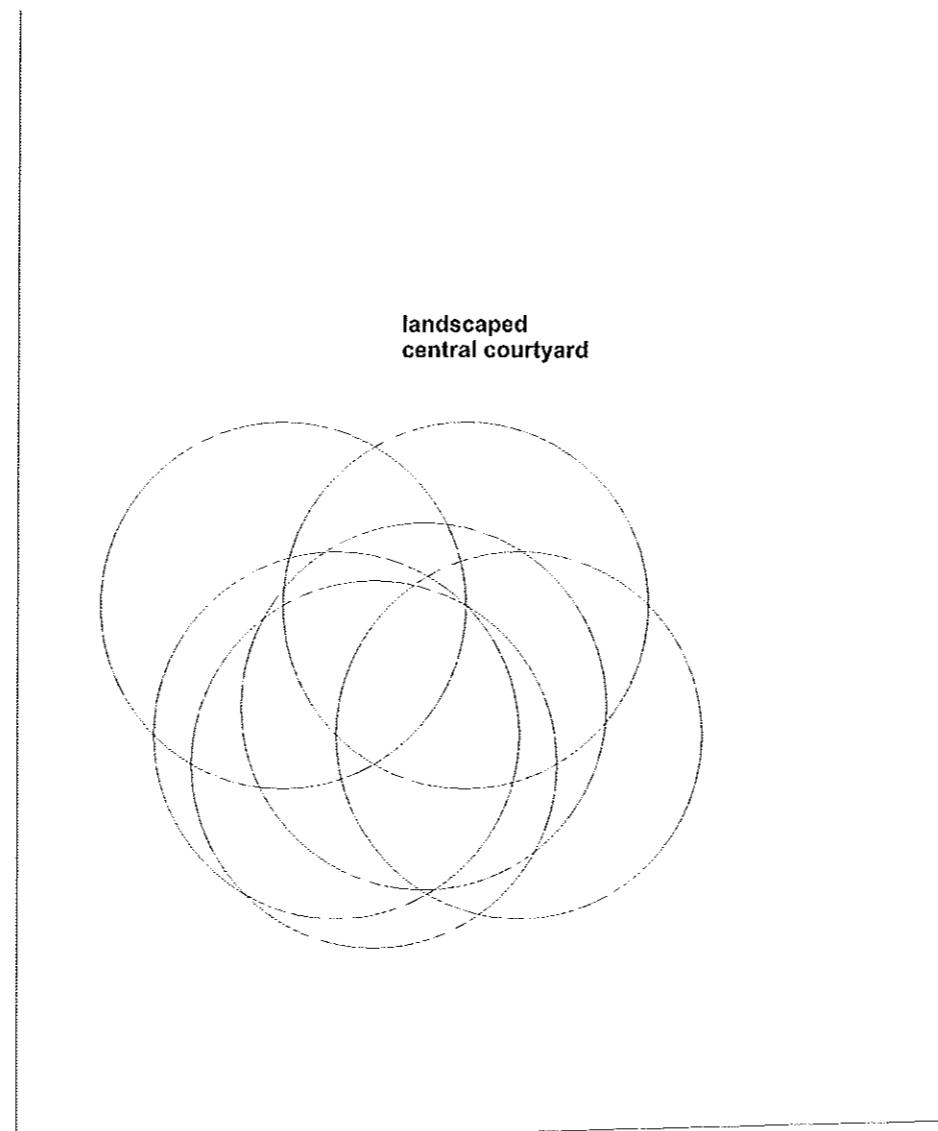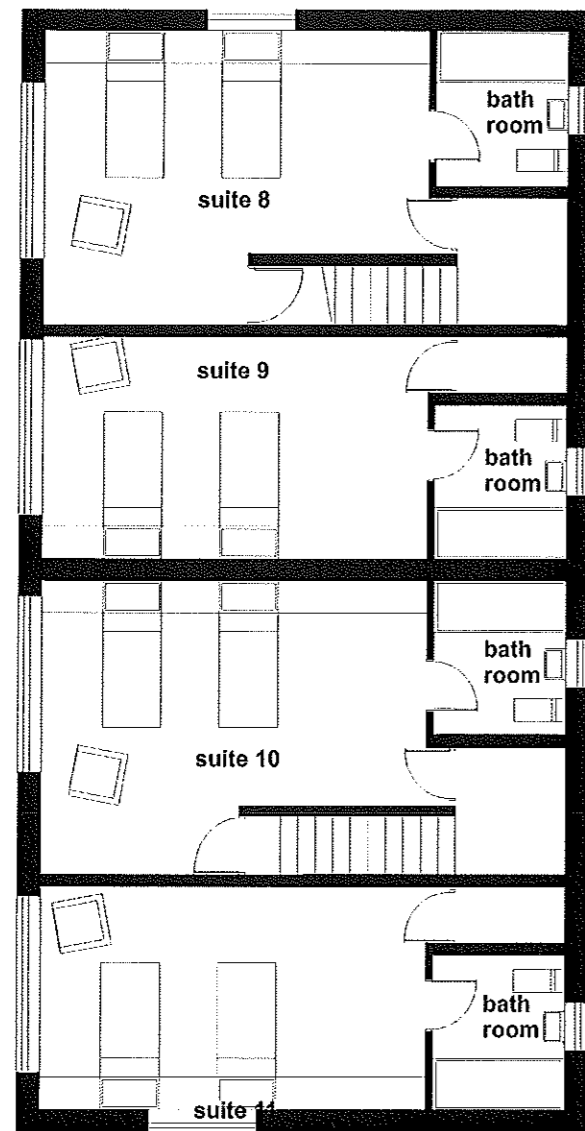

courtyard

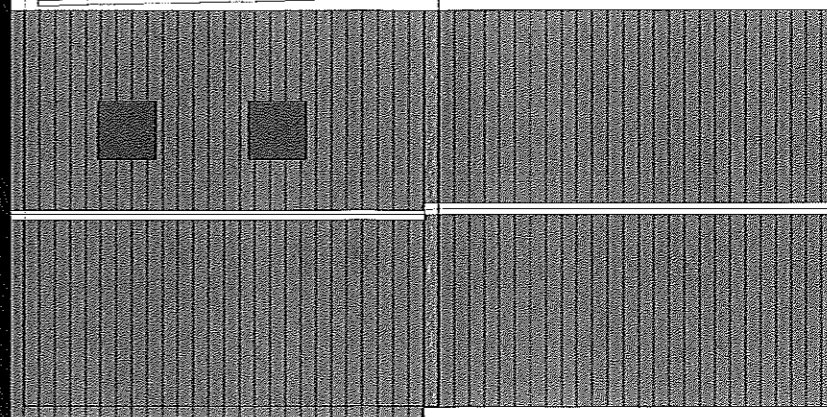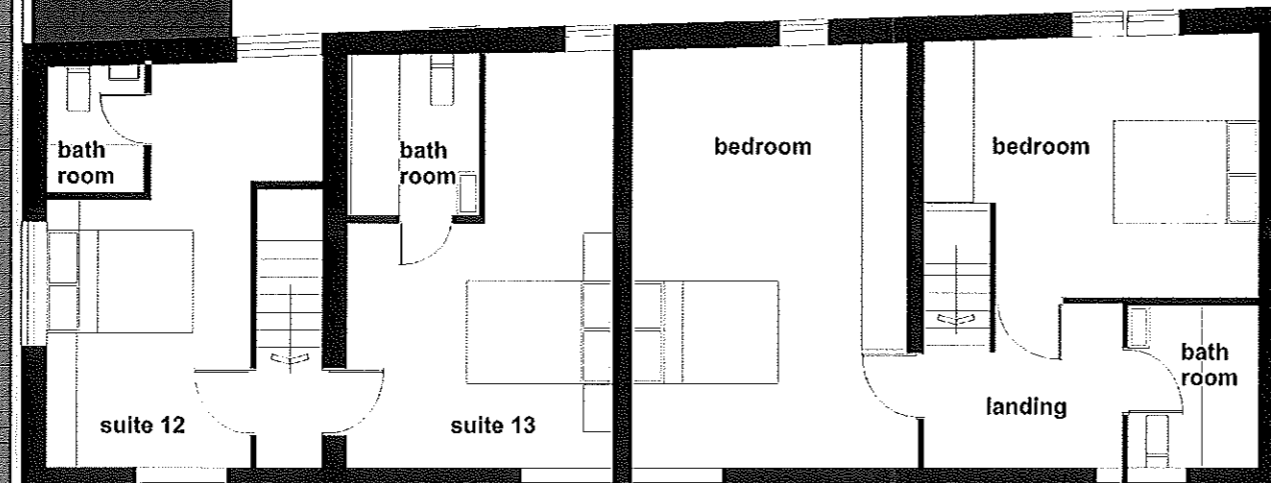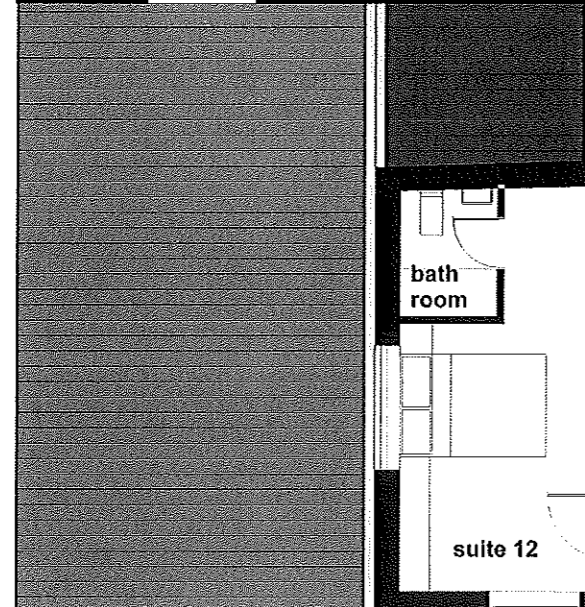

larger letting suite

proposed first floor layout


courtyard



John Blaymires 56 Pasture Lane
 Dipl. Arch (Leeds) RIBA Seamer
 Scarborough YO12 4QR

CLIENT Mr Simpson scale 1: 100 @ A3
 PROJECT proposed development at The Grainery
 DETAIL proposed first floor drawing no. 2011/16 - 42

do not measure dimensions from
 this drawing but use dimensions only

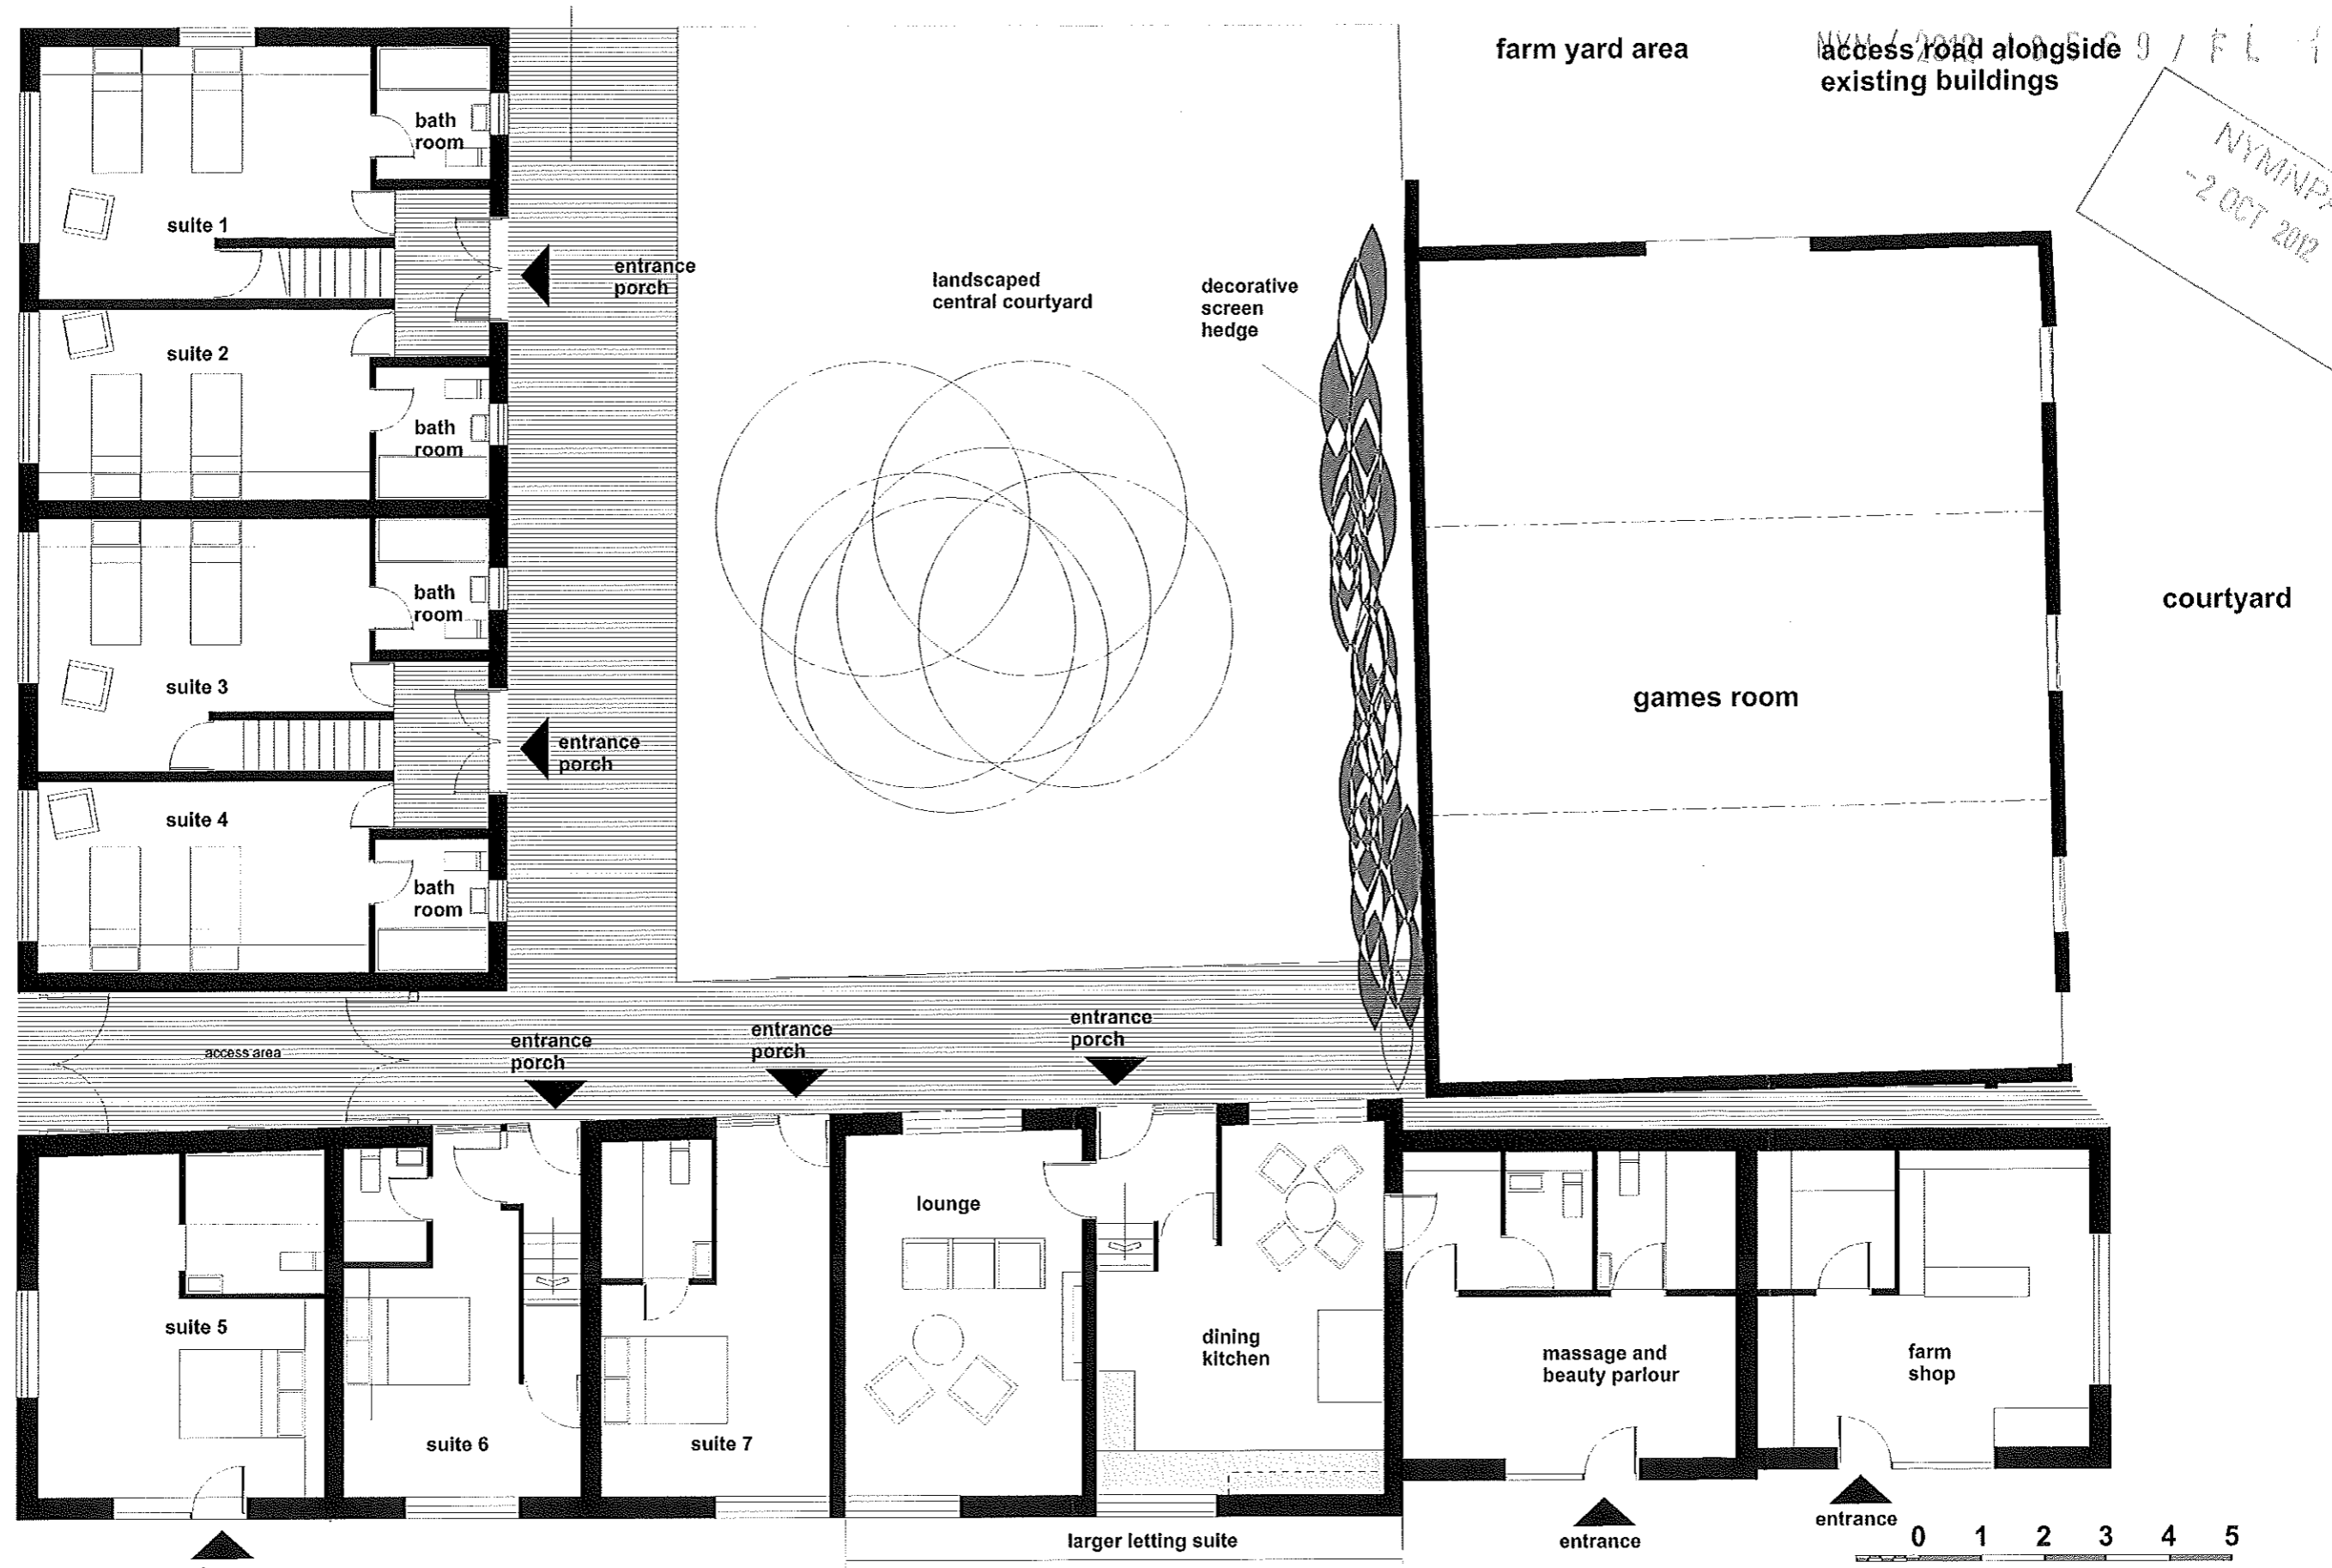

NYMINPA
-2 OCT 2012

proposed ground floor layout

courtyard

do not measure dimensions from this drawing but use dimensions only

John Blaymires Dipl. Arch (Leeds) RIBA	56 Pasture Lane Seamer Scarborough YO12 4QR
CLIENT Mr Simpson	scale 1: 100 @ A3
PROJECT proposed development at The Grainery	
DETAIL proposed ground floor	drawing no. 2011/16 - 41