


SCHEDULE OF ACCOMMODATION:

- BLOCK 01 (PLOTS 01-02): 2BSP
- BLOCK 02 (PLOTS 03-04): 2BSP
- BLOCK 03 (PLOTS 05-07): 2BSP
- BLOCK 04 (PLOTS 08-10): 2BSP

EXTERNAL STORAGE:

- PLOT 01: 14.0m²
- PLOT 02: 22.0m²
- PLOTS 03, 04, 05, 06, 07, 08: 5.7m²
- PLOT 09: 6.4m²

- KEY:**
- Grass
 - Planting
 - Area to be adopted
 - Proposed tree
 - Existing tree to be retained
 - Rotary dryer
 - Fence
 - Solid privacy screen from neighbours

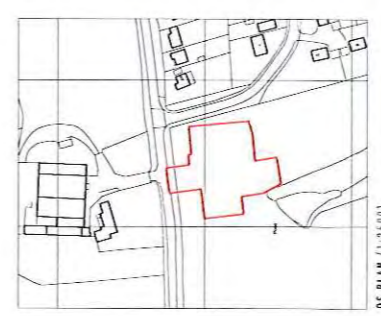

05 PLAN (1:2500)

PLANNING ISSUE

11/01/20
 147/1/20
bramhall blenkharn
 RIBA Chartered Practice


Sloughs
 Cobait

PROPOSED SITE PLAN


Drawn: TJT
 Checked: RAB
 Scale: 1:200
 Drawing No: 1031_AR10_01

AVANADA
 11 MAR 2013


SITE PLAN (1:250)

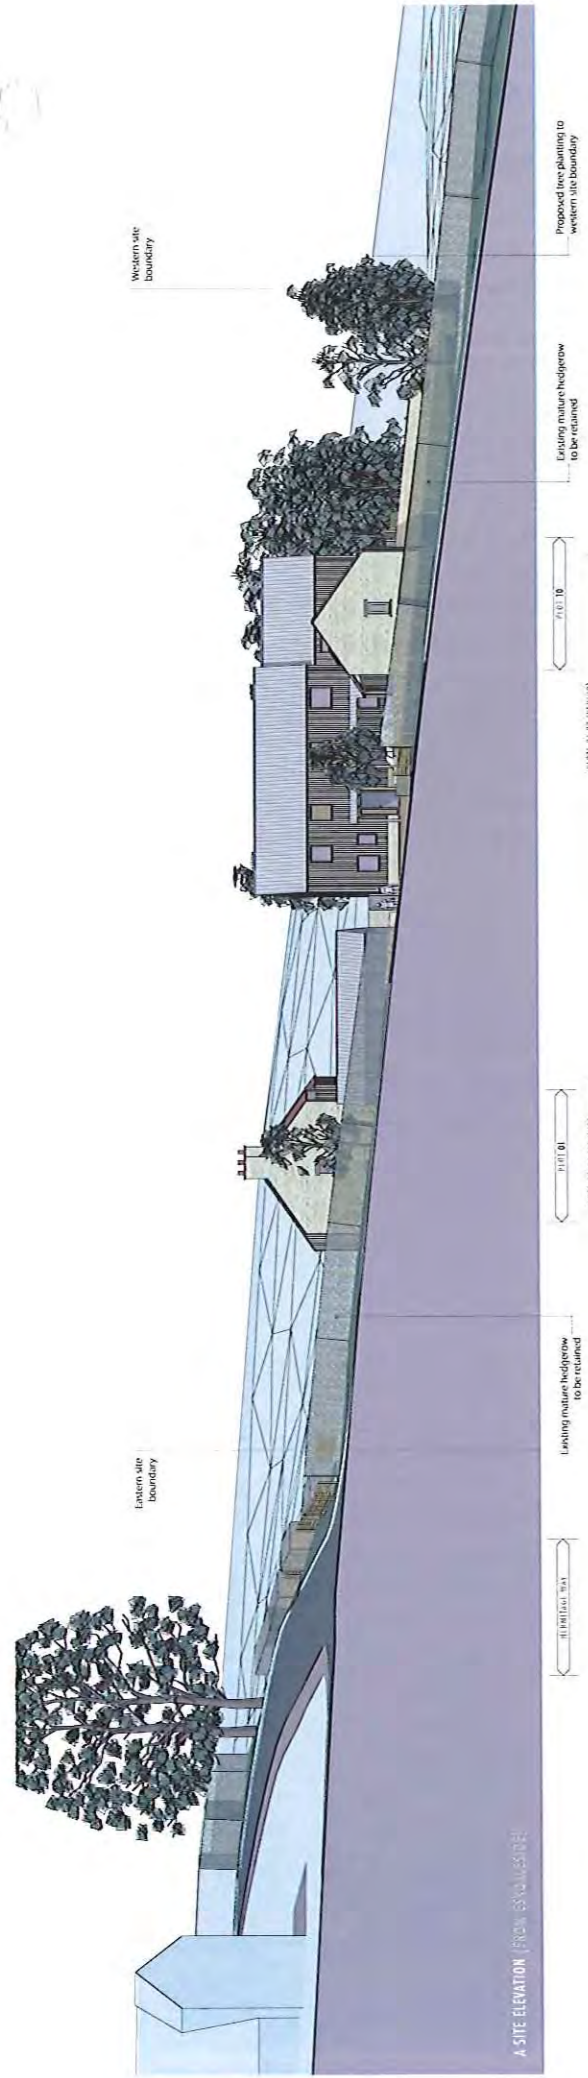


A SITE ELEVATION (FROM ESKDALESIDE)

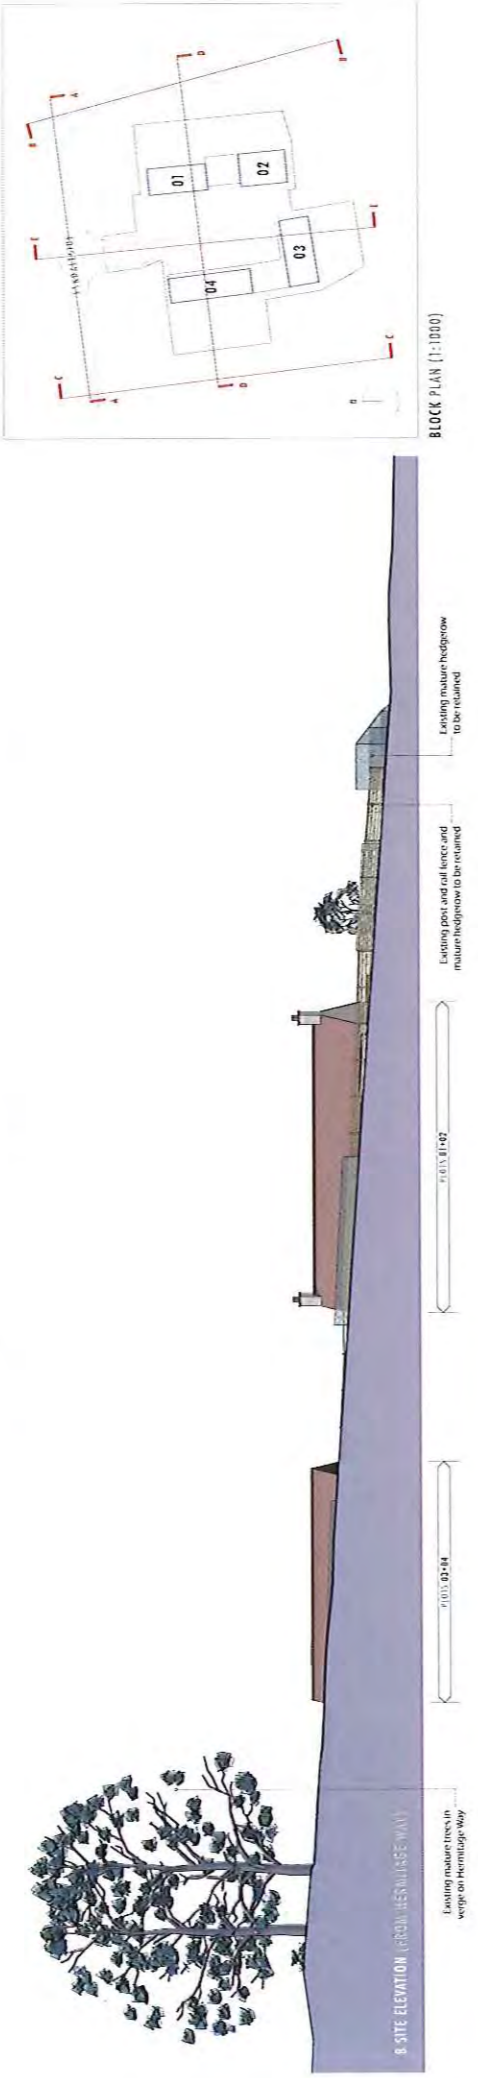


B SITE ELEVATION (FROM HERMITAGE WAY)

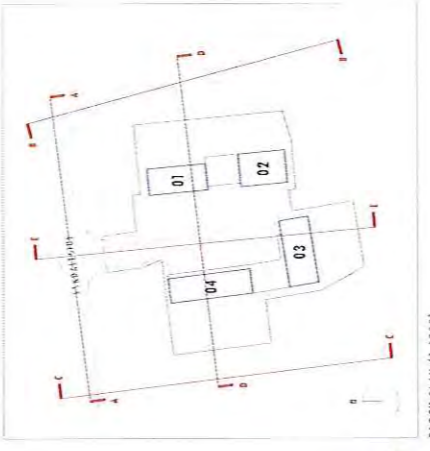

BLOCK PLAN (1:1000)

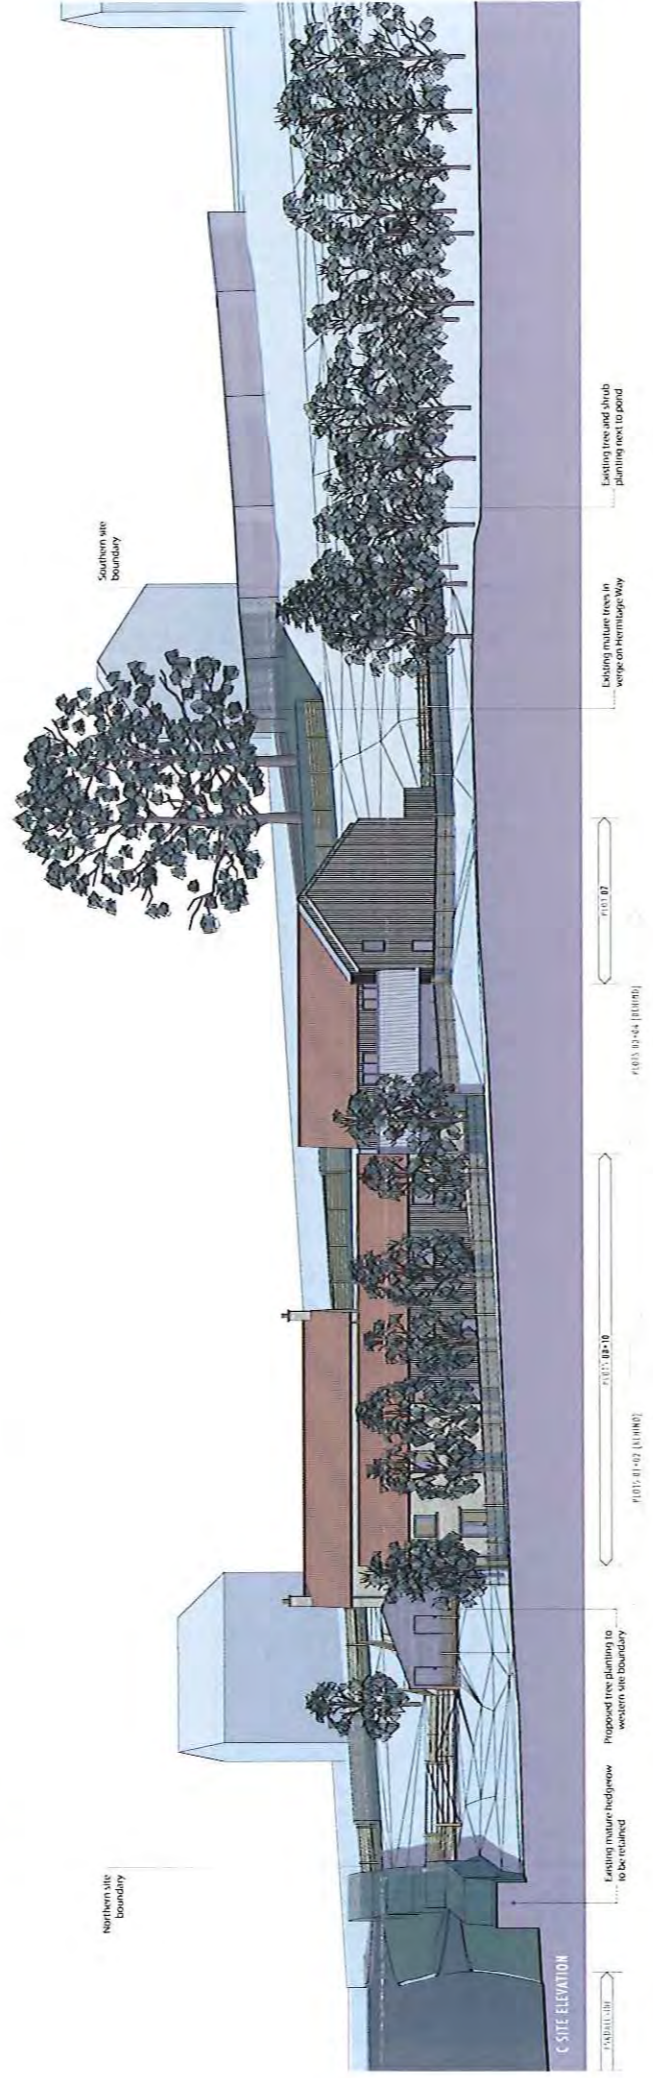

C SITE ELEVATION

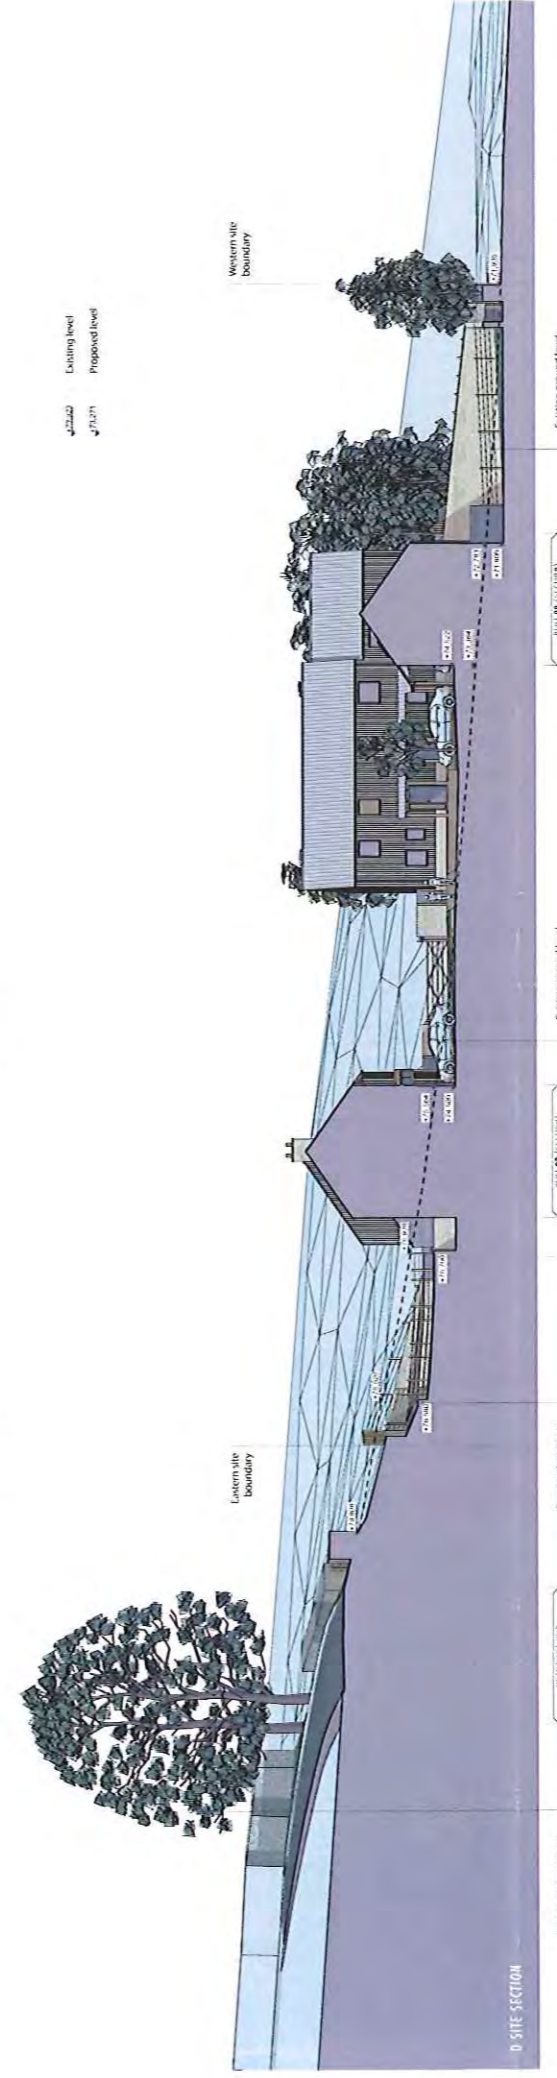

D SITE SECTION



E SITE SECTION

PLANNING ISSUE

NYM / 2013 / 0147 / PL


Date	Drawn	Checked	Description

bramhall blenkharn
 RIBA Chartered Practice
 The Mallings Millon North Yorkshire YO17 7DP

Project: Land off Eskdaleside
 Address: Slothgits
 Client: Cobalt

Drawing: PROPOSED SITE ELEVATIONS AND SITE SECTIONS
 Client: TJJ
 Date: 28/02/2013
 Scale: 1:200
 Checked: RAB
 Drawing No: 1031_AR30_01

NYM/NIPA
 11 MAR 2013

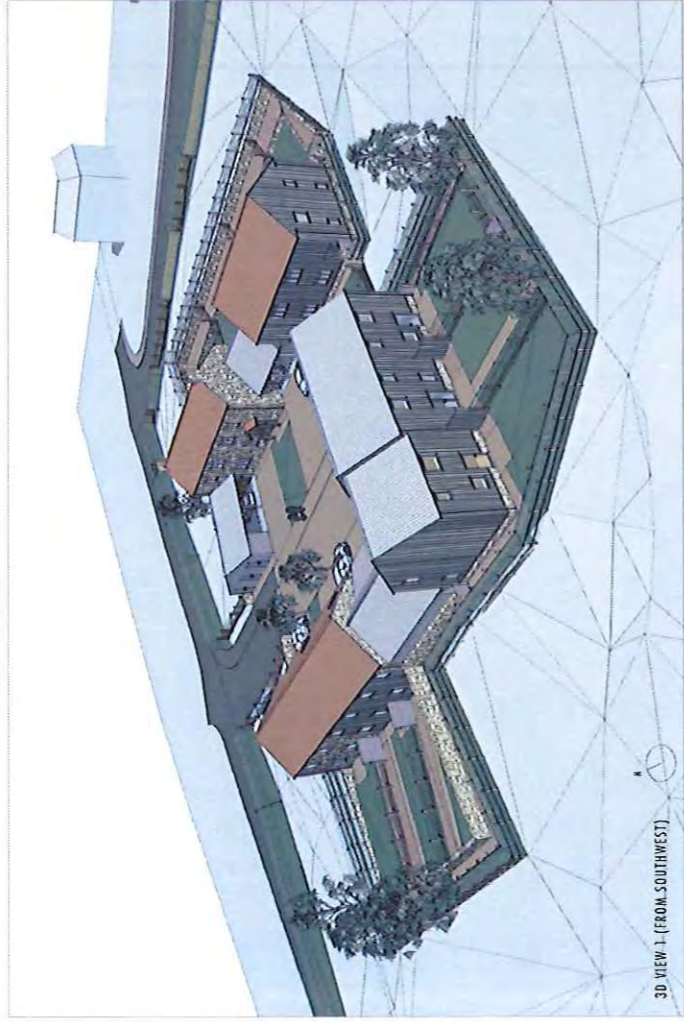

3D VIEW 1 (FROM SOUTHWEST)



3D VIEW 2 (FROM NORTHWEST)




3D VIEW 3 FROM ESKDALESIDE (FROM NORTH)



3D VIEW 4 FROM ESKDALESIDE (FROM NORTHWEST)



3D VIEW 5 FROM ESKDALESIDE (FROM NORTHEAST)

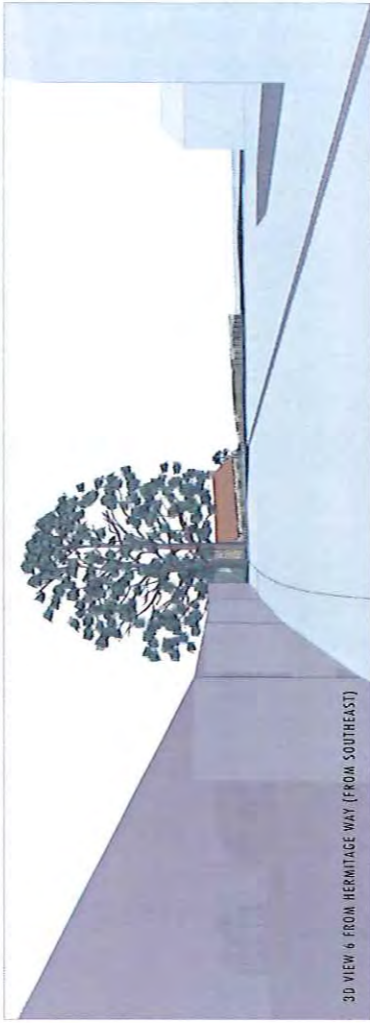


3D VIEW 6 FROM HERMITAGE WAY (FROM SOUTHEAST)



3D VIEW 7 COURTYARD (FROM SOUTH)



3D VIEW 8 COURTYARD (FROM NORTHEAST)

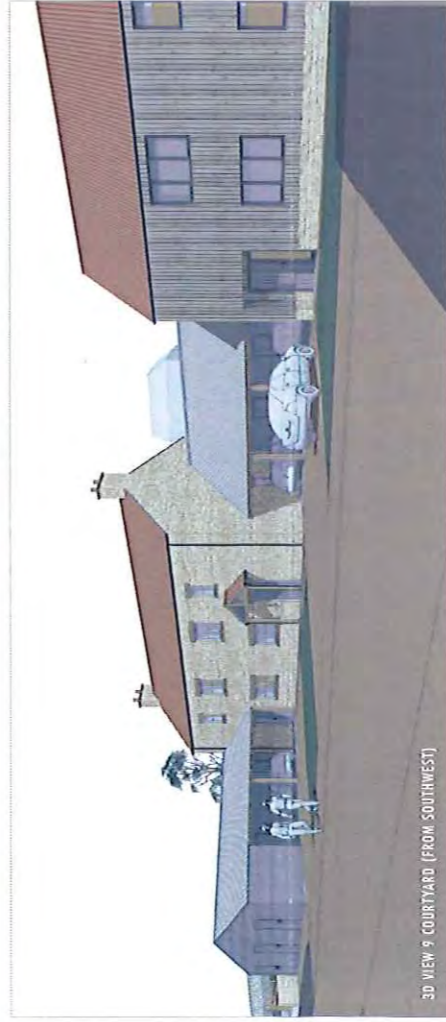

3D VIEW 9 COURTYARD (FROM SOUTHWEST)

PLANNING ISSUE

Year | Date | Drawn | Check | Description

bramhall blenkharn

RIBA Chartered Practice
The Millings, Millon North Yorkshire YO17 7DP


Project: Land off Eskdaleside
Address: Sloughis
Client: Cobalt

Drawn: PROPOSED 3D VIEWS


© Bramhall Blenkharn. Do Not Scale From This Drawing. 1031_2.jpg_001.jpg
Sheet Size: A1
Scale: NTS
Date: 28/02/2013
Drawn By: TJT
Checked: RAB
Drawn No: 1031_AR50_02_

NYMNPA
11 MAR 2013

1031 / 2013 / 0147 / FC

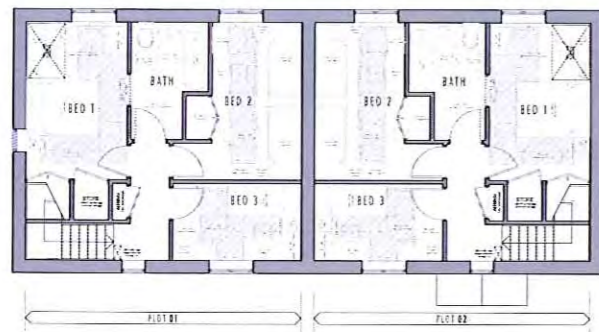

FIRST FLOOR PLAN

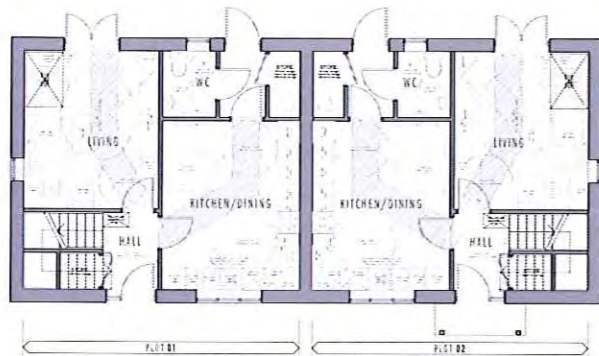


GROUND FLOOR PLAN

BLOCK 01



A (WEST) ELEVATION

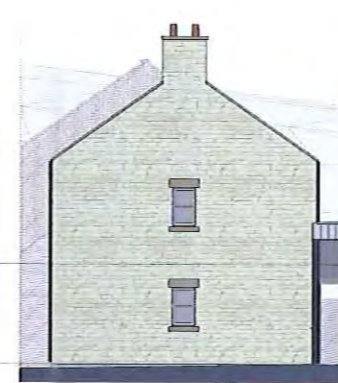

B (NORTH) ELEVATION



C (EAST) ELEVATION




D (SOUTH) ELEVATION




3D VIEW 1 (FROM SOUTHWEST)




3D VIEW 2 (FROM NORTHEAST)

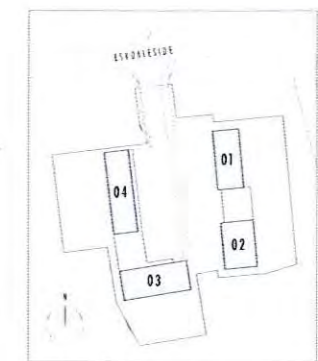

BLOCK PLAN (1:1000)

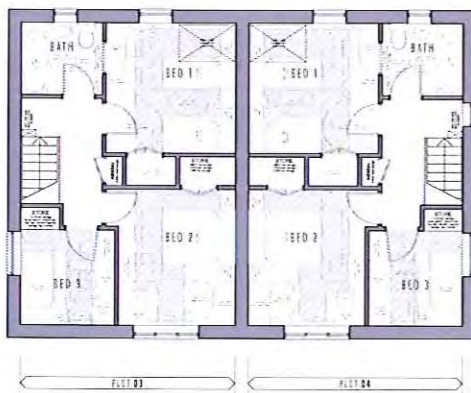

FIRST FLOOR PLAN

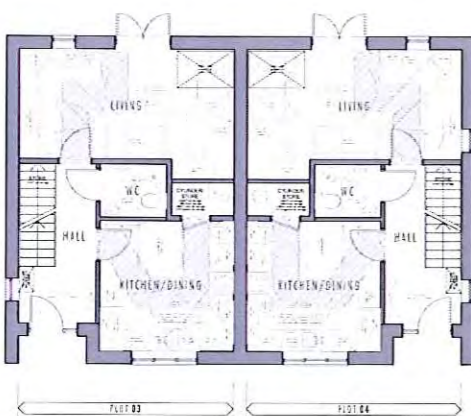


GROUND FLOOR PLAN

BLOCK 02




A (WEST) ELEVATION

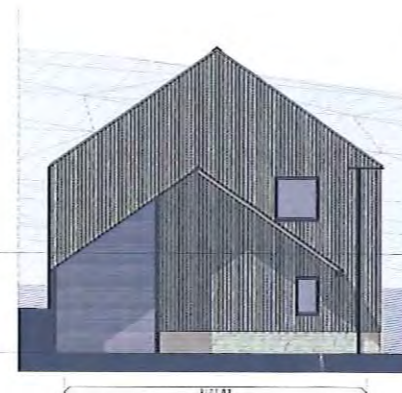

B (NORTH) ELEVATION



C (EAST) ELEVATION

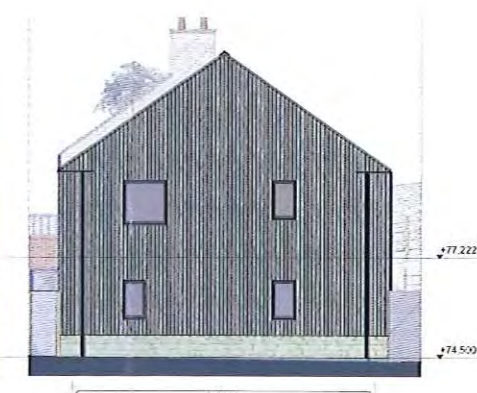

D (SOUTH) ELEVATION



3D VIEW 1 (FROM NORTHWEST)



3D VIEW 2 (FROM SOUTHEAST)

**BLOCKS
01+02**

PLANNING ISSUE

No.	Date	Drawn	CHKD	Description

bramhall blenkarn


RIBA Chartered Practice
The Maltings Malton North Yorkshire YO17 7DP

11 MAR 2013


Land off Eskdaleside
Address
Sleights
Cobalt

Drawing
BLOCKS 01 + 02
PROPOSED PLANS AND ELEVATIONS

© Bramhall Blenkarn - Do not scale from this Drawing - A311_000_000.ppt	Drawn	First Issue Date
Sheet Size	TJT	28/02/2013
Scale	Checked	Drawing No.
1:100	RAB	1031_AR50_10_

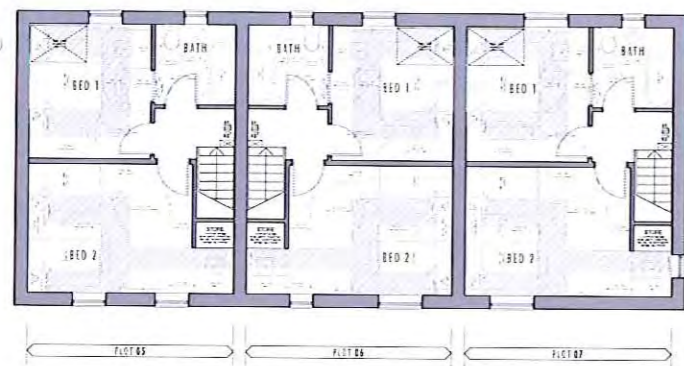

FIRST FLOOR PLAN

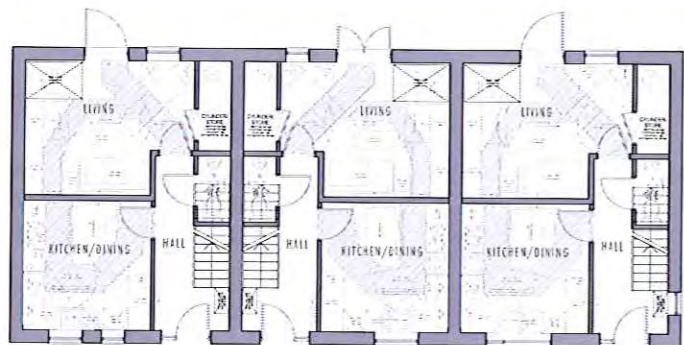


GROUND FLOOR PLAN

BLOCK 03




A (NORTH) ELEVATION

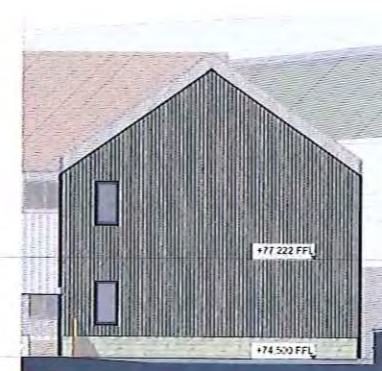

D (WEST) ELEVATION



C (SOUTH) ELEVATION

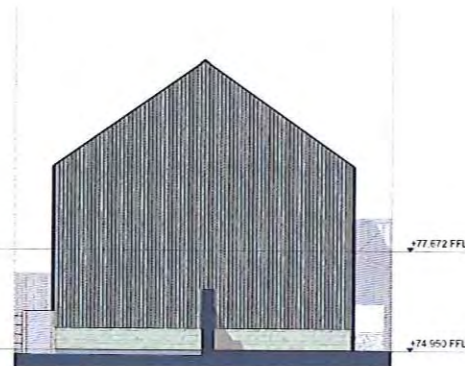


B (EAST) ELEVATION




3D VIEW 1 (FROM NORTHEAST)




3D VIEW 2 (FROM SOUTHWEST)

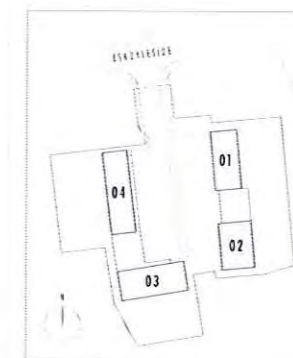

BLOCK PLAN (1:1000)

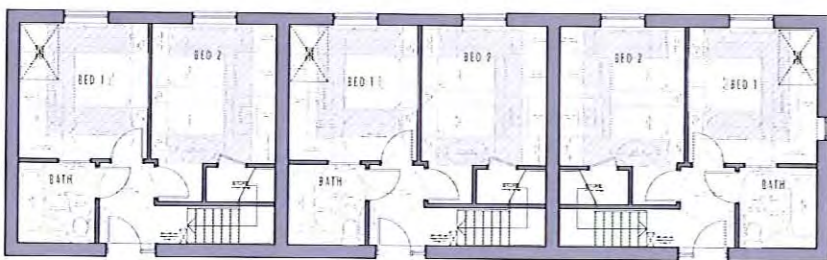

FIRST FLOOR PLAN (ENTRANCE LEVEL)

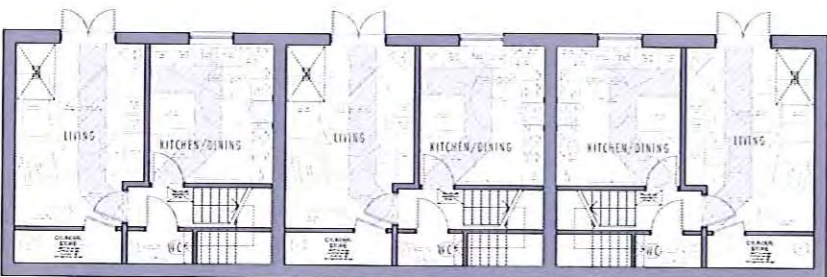


GROUND FLOOR PLAN


BLOCK 04



A (EAST) ELEVATION

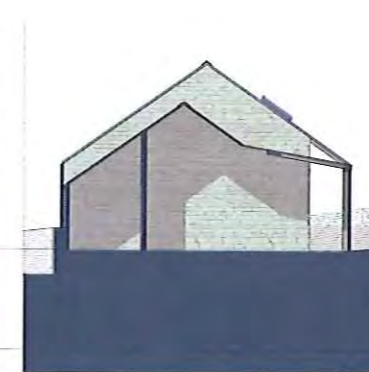

B (SOUTH) ELEVATION

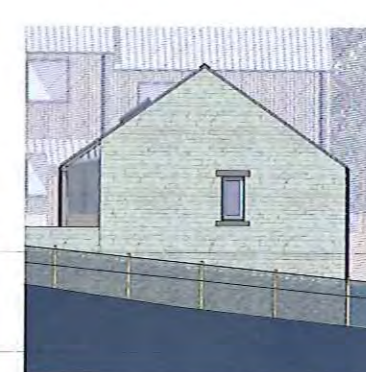

D (NORTH) ELEVATION



C (WEST) ELEVATION



3D VIEW 1 (FROM SOUTHEAST)



3D VIEW 2 (FROM NORTHWEST)

**BLOCKS
03+04**

PLANNING ISSUE

Rev	Date	Drawn	Checked	Description

bramhall blenkarn

RIBA Chartered Practice
The Maltings Malton North Yorkshire YO17 7DP

11 MAR 2013

Project: Land off Eskdaleside
Address: Sleighs
Client: Cobalt

Drawing: BLOCKS 03 + 04
PROPOSED PLANS AND ELEVATIONS

Sheet Size	A1	Drawn	TJT	Final Issue Date	28/02/2013
Scale	1:100	Checked	RAB	Drawing No.	1031_AR50_11_