




East Elevation
Scale 1:200

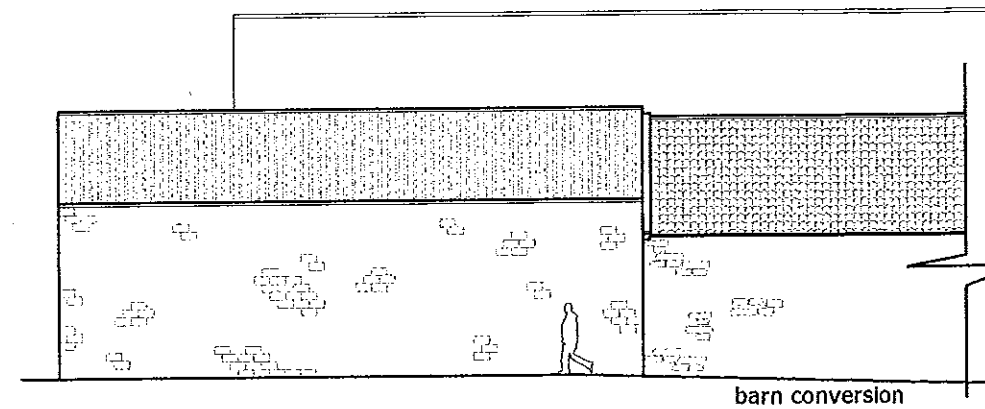

North Elevation
Scale 1:200

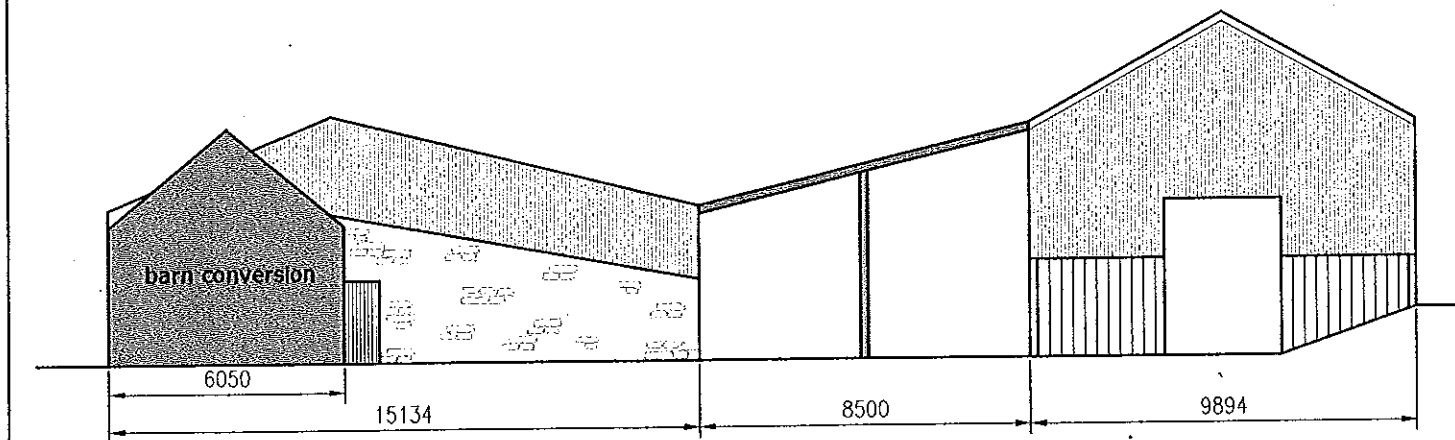

West Elevation
Scale 1:200

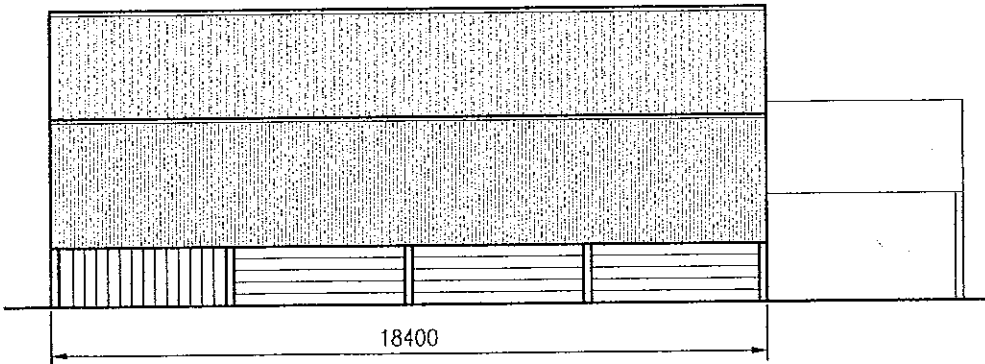

South Elevation
Scale 1:200

NYM/ANPA
16 JUL 2013

Rev.	Description	Date	Chk.

Bell Snoxell Building Consultants Ltd



Bell Snoxell Building Consultants Ltd
Barclays Bank House
Baxtergate
Whitby
North Yorkshire
YO21 1BW

www.info@bell-snoxell.co.uk

Project: Hagg House Farm
Sneaton Lane
Ruswarp YO22 5HN

Client: Mr B Noble

Drawing: Existing Agricultural Shed Elevations

Date: June 13 Scale@A3: 1:200

Drawn By: LS Check By: . Approved By:


Drawing Status: **Planning**

Job. no.	Dwg. no.	Rev.
222	001	-

A01. These notes are intended to augment drawings and specifications. Where conflict of requirements exists the order of precedence shall be as shown in the specification. Otherwise the relevant provision shall govern.
A02. This drawing to be read in conjunction with all other relevant drawings.
A03. Drawings not to be scaled. All dimensions to be checked on site by the contractor. Any discrepancies to be notified to the surveyor and further instructions obtained before work is commenced.
No part of this drawing may be reproduced, stored in a retrieval system or transmitted in any form or by any means without prior permission in writing from Bell Snoxell & Associates Ltd.

NYM / 2013 / 0402 / 01

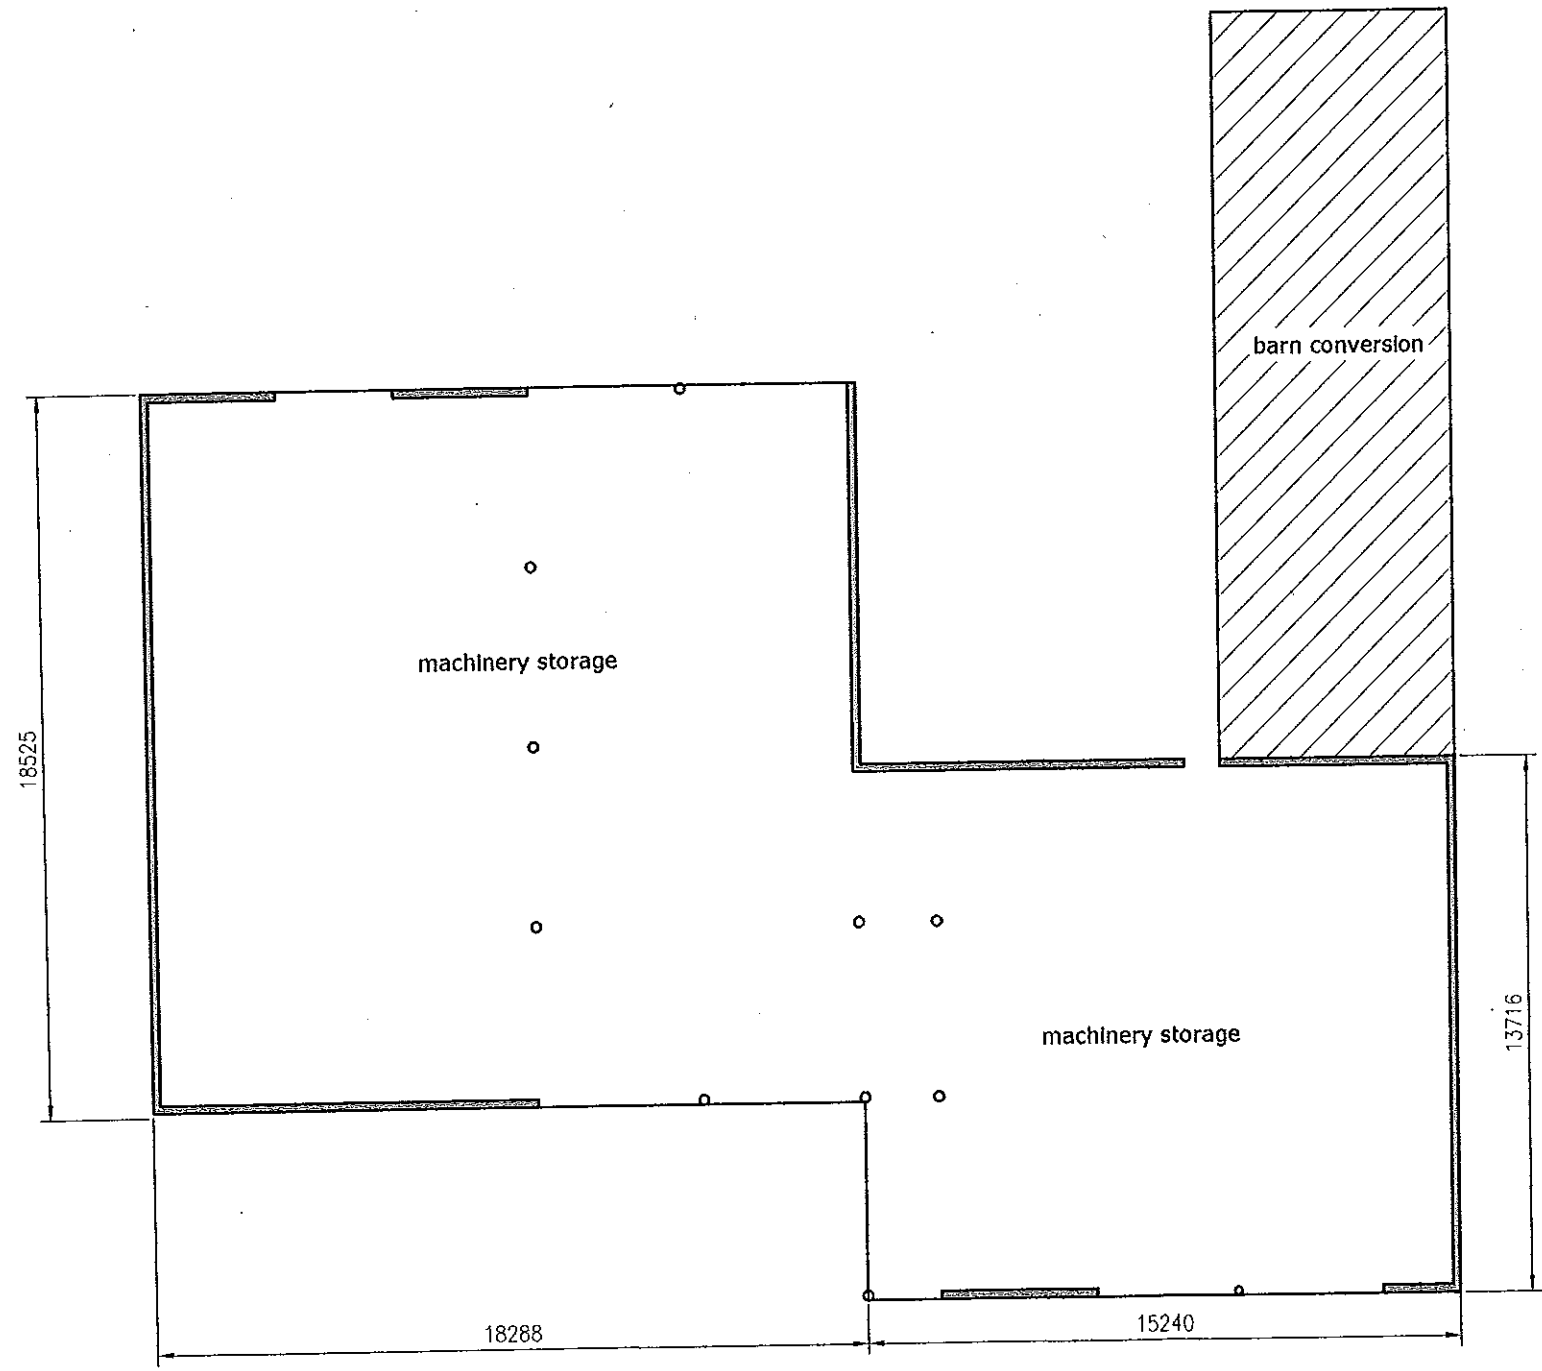

NYM/NPA
16 JUL 2013



Existing Shed Layout
Scale 1:200

A01. These notes are intended to augment drawings and specifications. Where conflict of requirements exists the order of precedence shall be as shown in the specifications. Otherwise the strict provisions shall govern.
A02. This drawing to be read in conjunction with all other relevant drawings.
A03. Drawings not to be scaled. All dimensions to be checked on site by the contractor. Any discrepancies to be notified to the surveyor and further instructions obtained before work is commenced.
No part of this drawing may be reproduced, stored in a retrieval system or transmitted in any form or by any means without prior permission in writing from Bell Snoxell Associates Ltd.


100mm at A3

Rev.	Description	Date	Chk.
 Bell Snoxell Building Consultants Ltd			
 RICS the mark of property professionalism worldwide			
Bell Snoxell Building Consultants Ltd Barclays Bank House Baxtergate Whitby North Yorkshire YO21 1BW T. 01947 820262 F. 01947 820644 www.info@bell-snoxell.co.uk			
Project: Hagg House Farm Sneaton Lane Ruswarp YO22 5HN			
Client: Mr B Noble			
Drawing: Existing Agricultural Shed Layout			
Date: June 13		Scale@A3: 1:200	
Drawn By: LS	Check By:	Approved By:	
Drawing Status: Planning			
Job. no. 222	Dwg. no. 002	Rev. -	


Materials

Roof: Anthracite cement fibre roof sheets with GRP roof lights
Walls: Coloured plastic coated steel sheets with pre-cast concrete panels to lower walls
Doors: Galvanised roller shutter doors and painted steel personnel door


NYM/NPA
16 JUL 2013

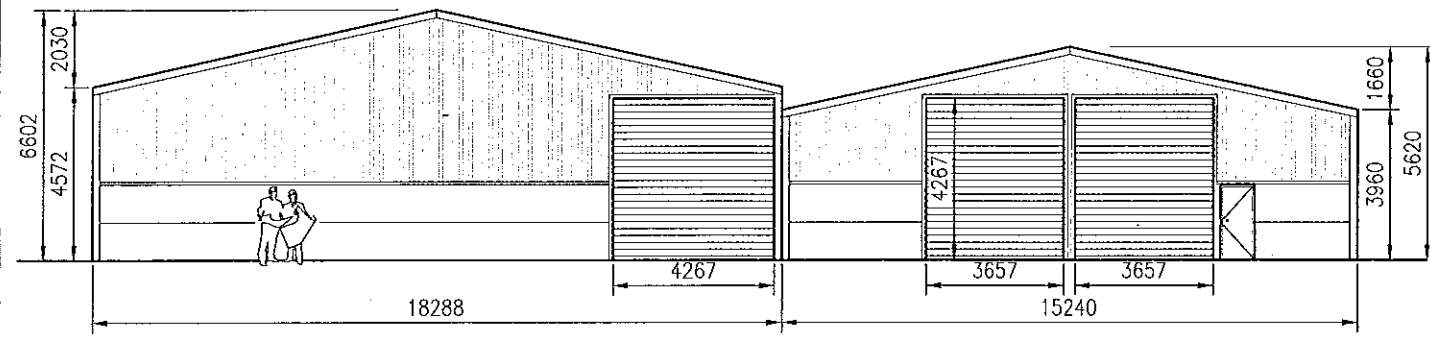


East Elevation
Scale 1:200

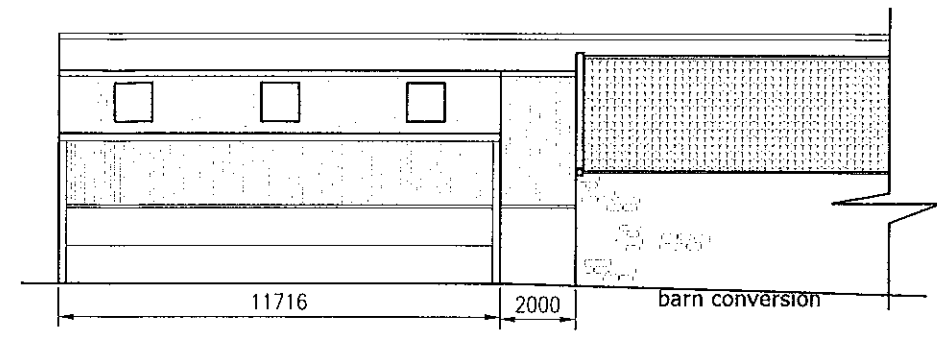

North Elevation
Scale 1:200

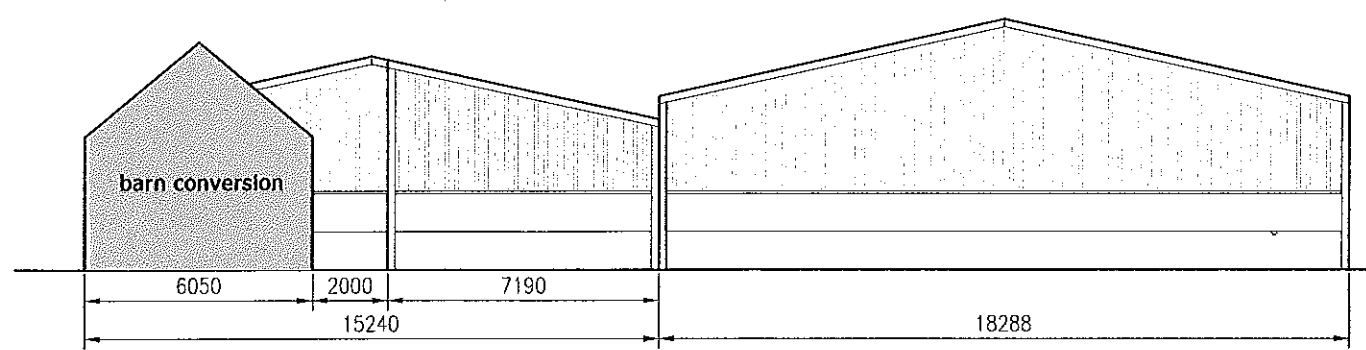

West Elevation
Scale 1:200

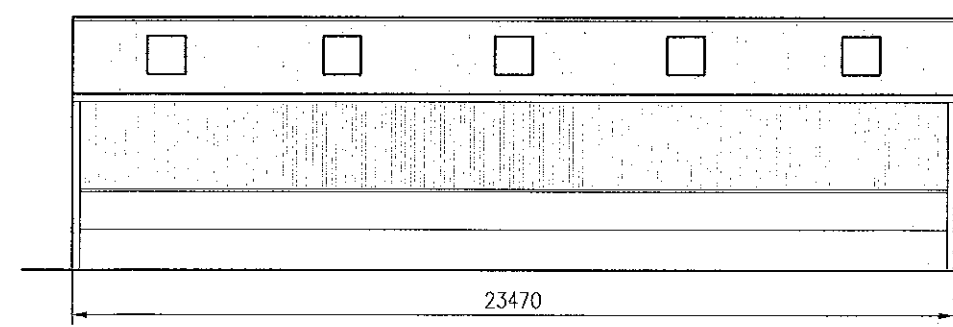

South Elevation
Scale 1:200

Rev.	Description	Date	Chk.

Bell Snoxell Building Consultants Ltd



Bell Snoxell Building Consultants Ltd
 Barclays Bank House
 Baxtergate
 Whitby
 North Yorkshire
 YO21 1BW
 T. 01947 820262
 F. 01947 820644
 www.info@bell-snoxell.co.uk

Project: **Hagg House Farm**
 Sneaton Lane
 Ruswarp YO22 5HN

Client: **Mr B Noble**

Drawing: **Proposed Agricultural Shed Elevations**

Date: June 13 Scale@A3: 1:200

Drawn By: LS Check By: Approved By:

Drawing Status: **Planning**

Job. no.	Dwg. no.	Rev.
222	003	-

A01. These notes are intended to augment drawings and specifications. Where conflict of requirements exists the order of precedence shall be as shown in the specification. Otherwise the strictest provision shall govern.
 A02. This drawing to be read in conjunction with all other relevant drawings.
 A03. Drawings not to be scaled. All dimensions to be checked on site by the contractor. Any discrepancies to be notified to the surveyor and further instructions obtained before work is commenced.
 No part of this drawing may be reproduced, stored in a retrieval system or transmitted in any form or by any means without prior permission in writing from Bell Snoxell Associates Ltd.