




Do not scale from this drawing, only figured dimensions are to be taken from this drawing.
 The contractor must verify all dimensions on site before commencing any work or shop drawings.
 The contractor must report any discrepancies before commencing work. If this drawing exceeds the quantities taken in any way, the technician is to be informed before work is initiated.
 Work within the construction (design and management) regulations 1994 is not to start until a health & safety plan has been produced. This drawing is copyright and must not be reproduced without consent of BHD Partnership Ltd.

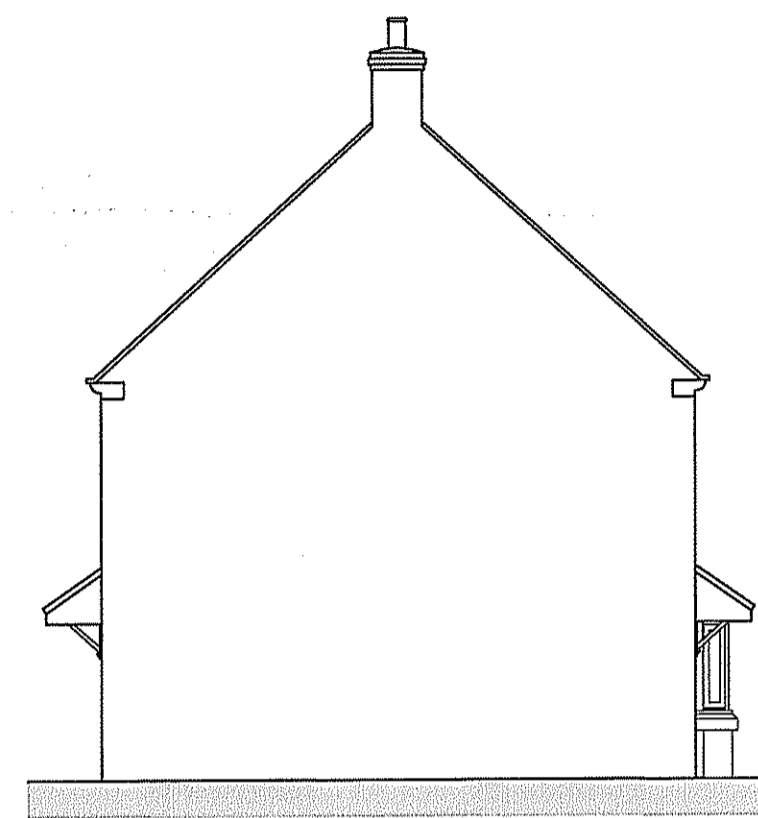

Side Elevation
 SCALE: 1:100

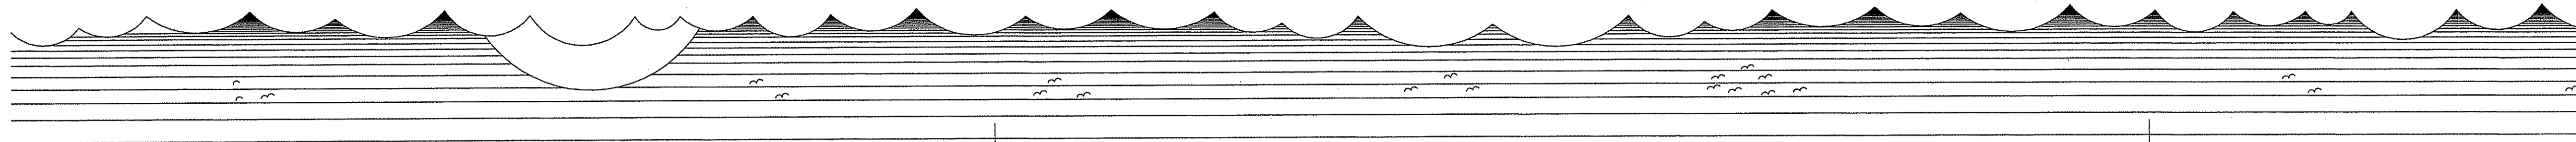

Front Elevation
 SCALE: 1:100

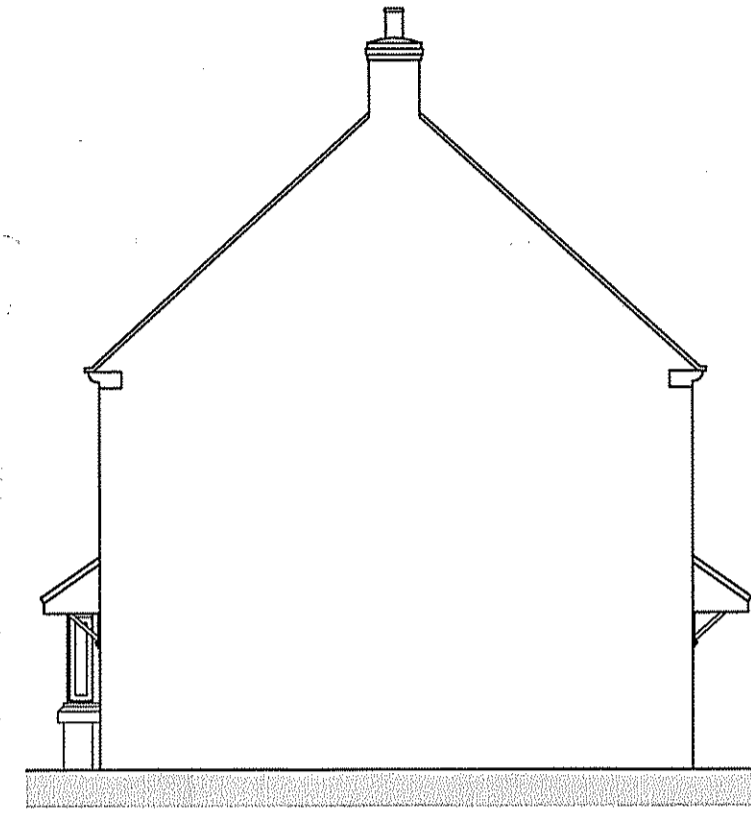

Side Elevation
 SCALE: 1:100



Rear Elevation
 SCALE: 1:100

Drawing for planning consideration only

REV	DATE	BY	AMENDMENT
B	13/02/13	DC	Issue for approval
A		DC	Altered front and rear canopies

bhd
 partnership
 Architecture + Engineering
 Alry Hill Manor, Waterstead Lane,
 Whitby, N. Yorks. YO21 1QB.

CLIENT:
 Land Contractor Services

PROJECT:
 Land to West of
 Coach Rd, Sleights

DRAWING STATUS:
 Preliminary

DRAWN:
 D.Cairns


CHECKED:
 N.Duffield

SCALE & SIZE:
 As Shown @ A1


DATE:
 13/02/13

DRAWING No:
 D10151-122


REV:
 B

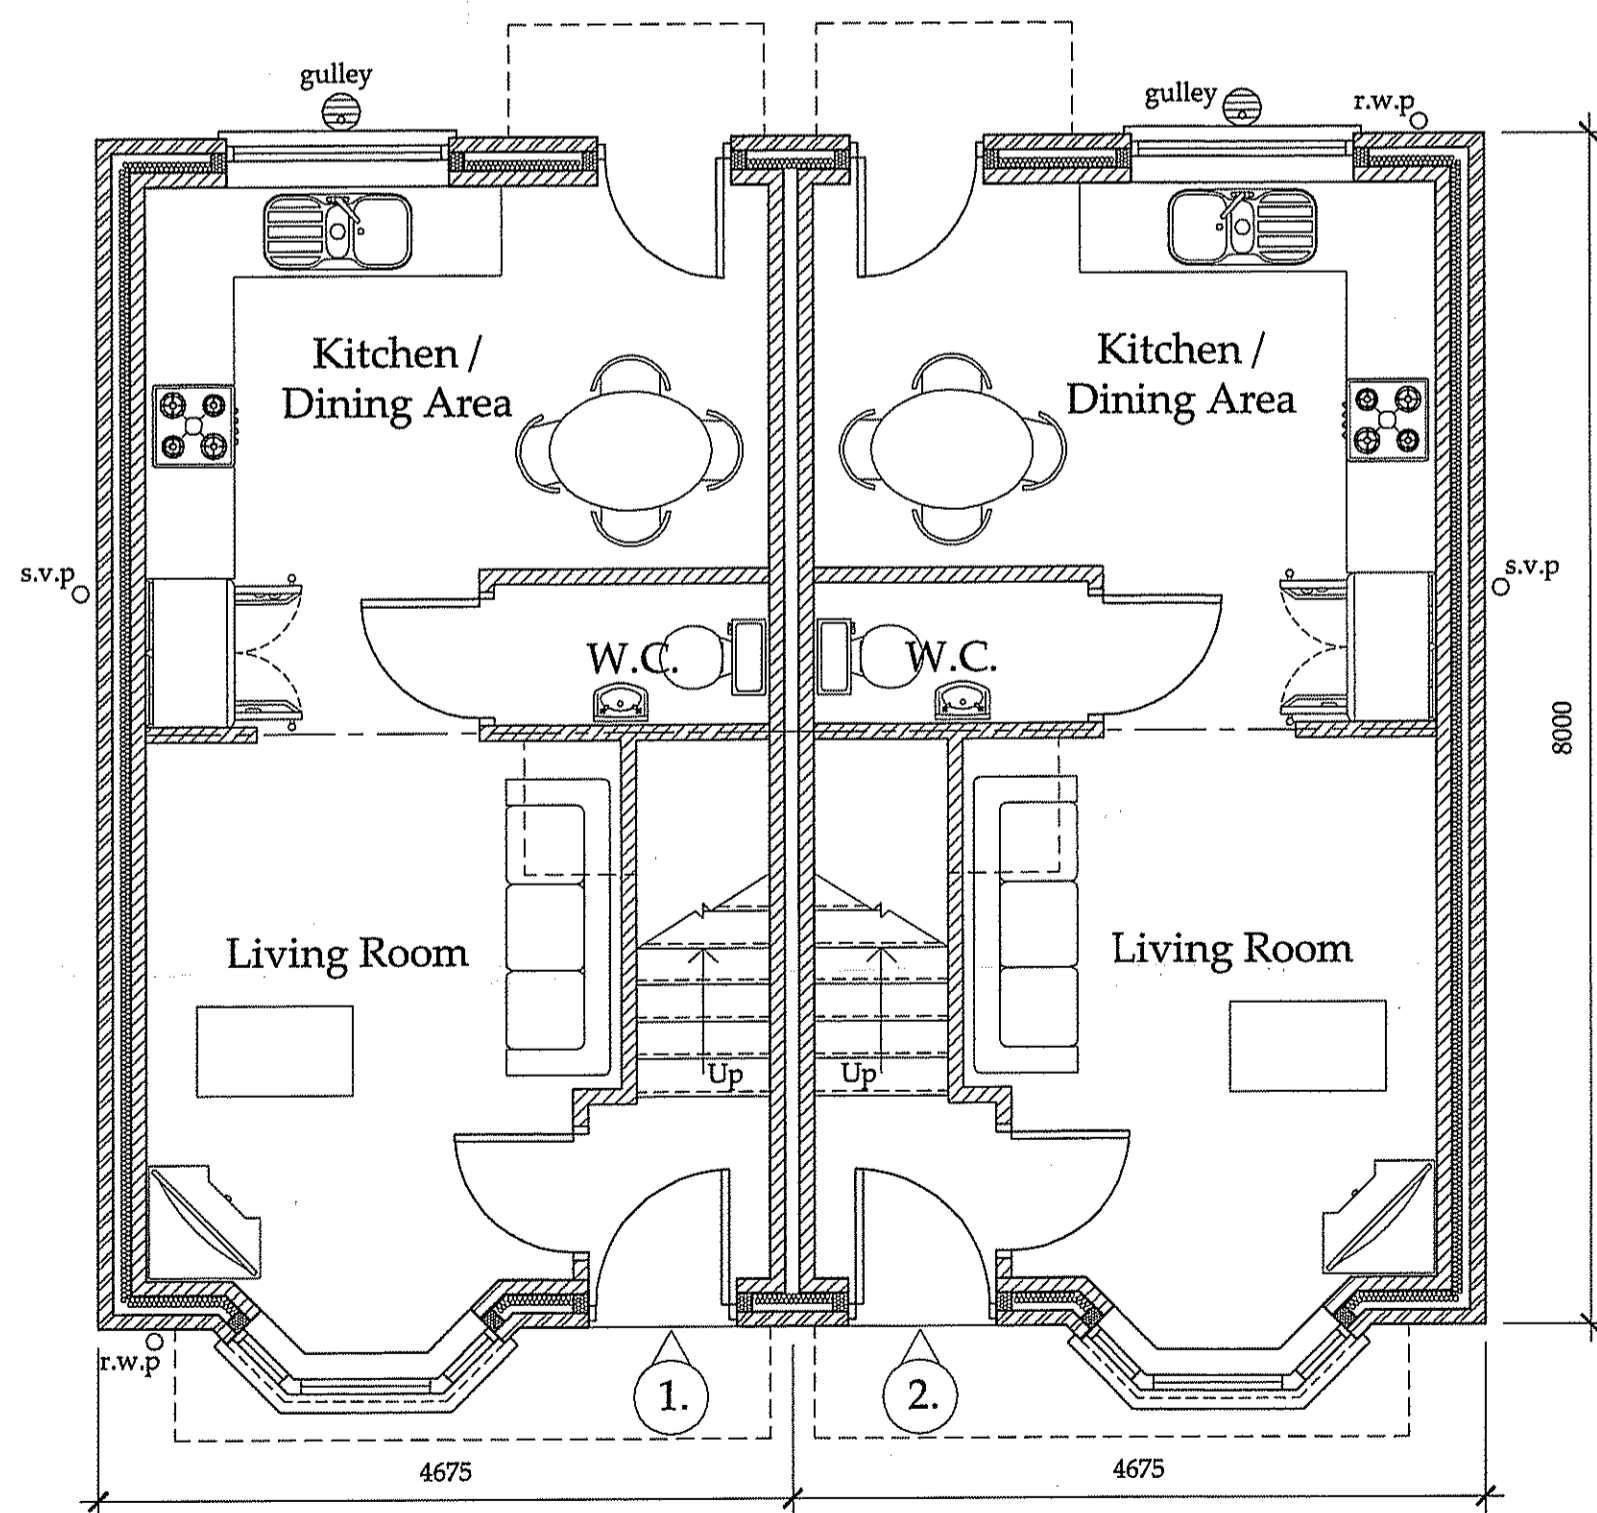

Ground Floor Plan
 SCALE: 1:50

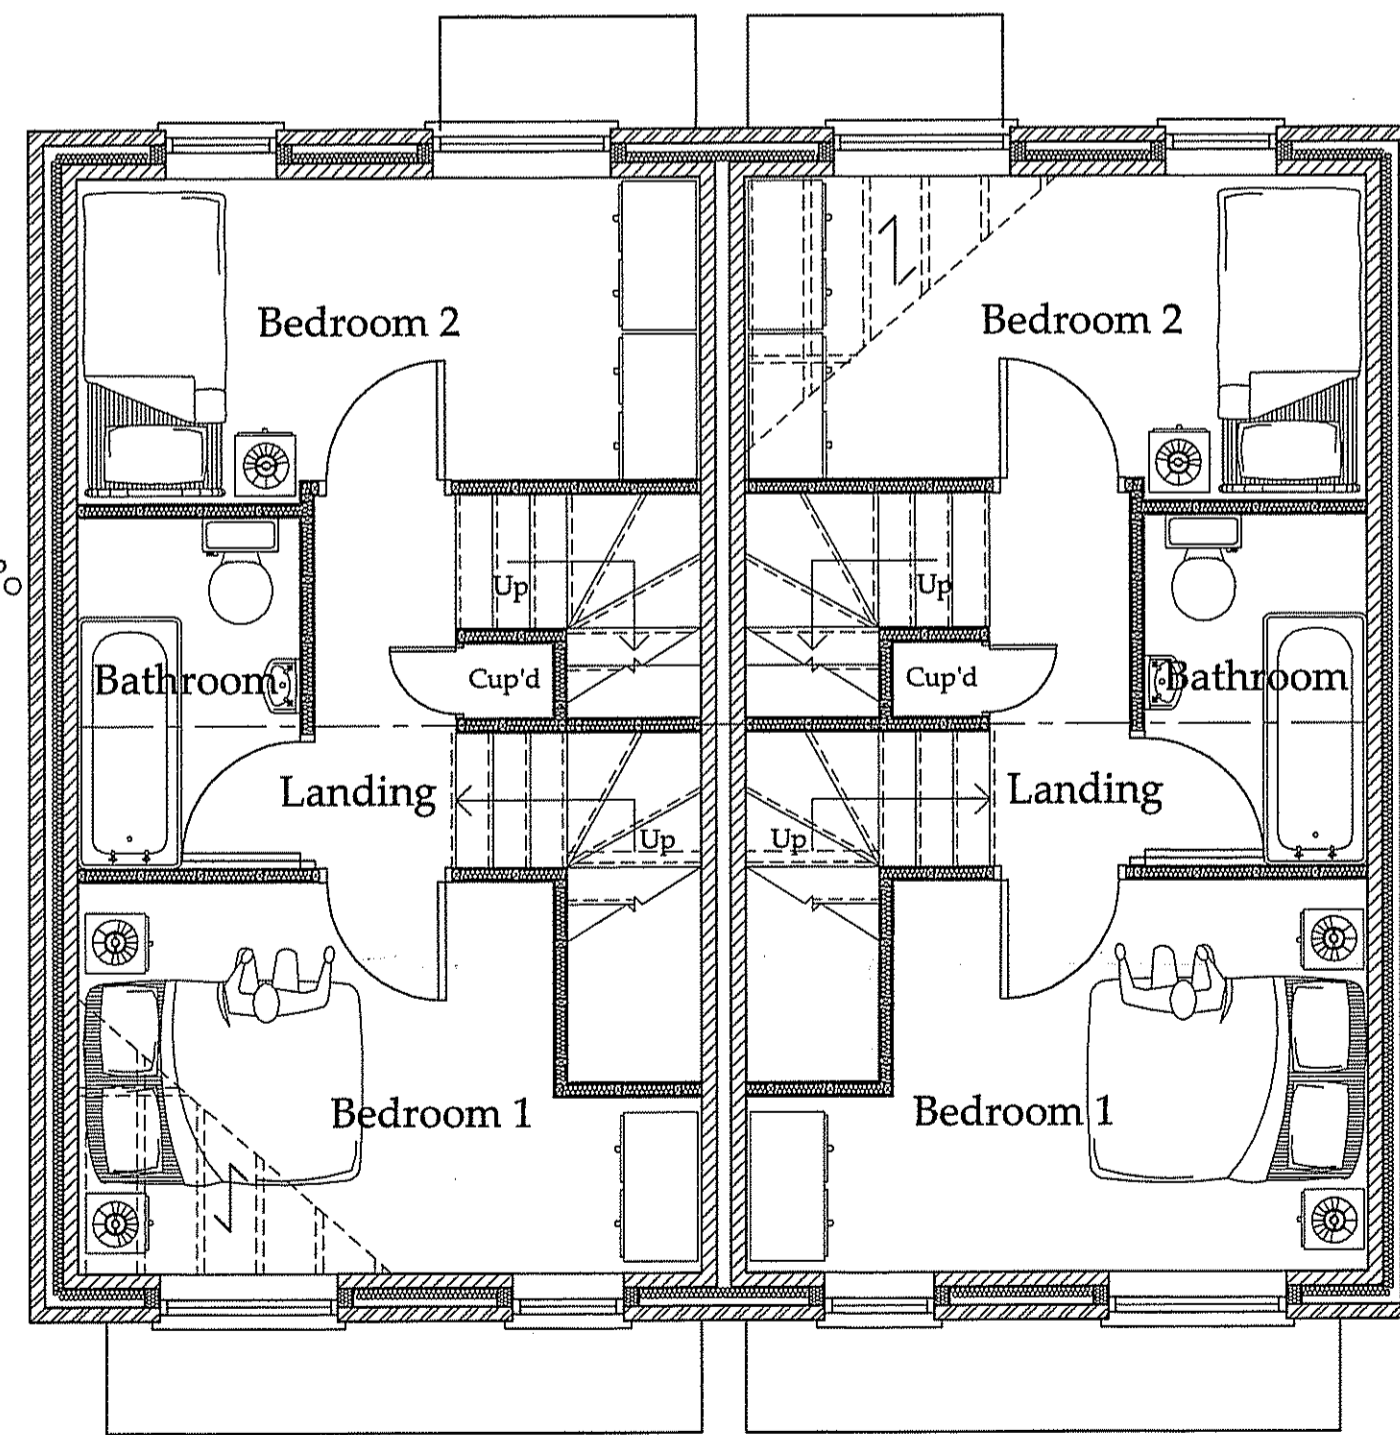

First Floor Plan
 SCALE: 1:50

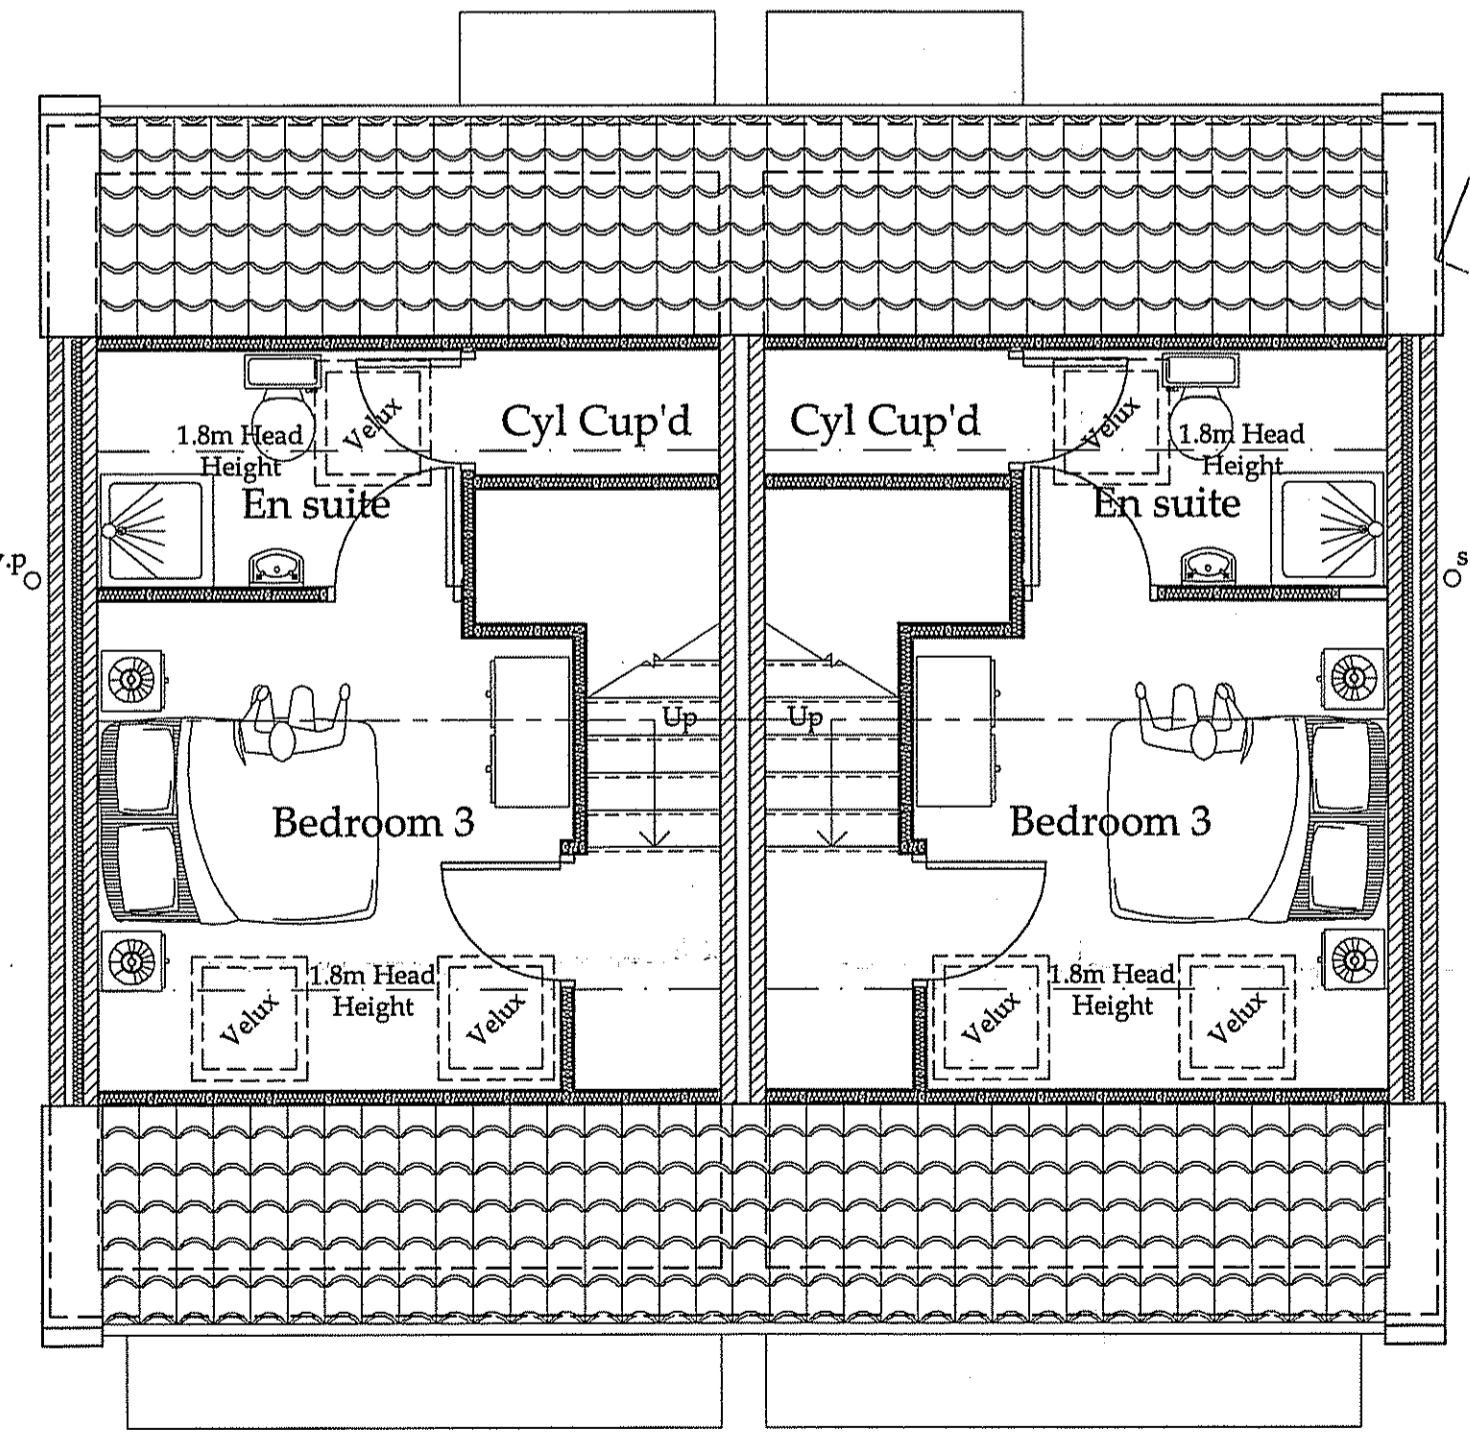

Attic Floor Plan
 SCALE: 1:50

IPDA
 2 SEP 2013