

LEFT ELEVATION
SCALE 1:100 @A3




REAR ELEVATION
SCALE 1:100 @A3




RIGHT ELEVATION
SCALE 1:100 @A3

NYM/PA
3 0 APR 2013

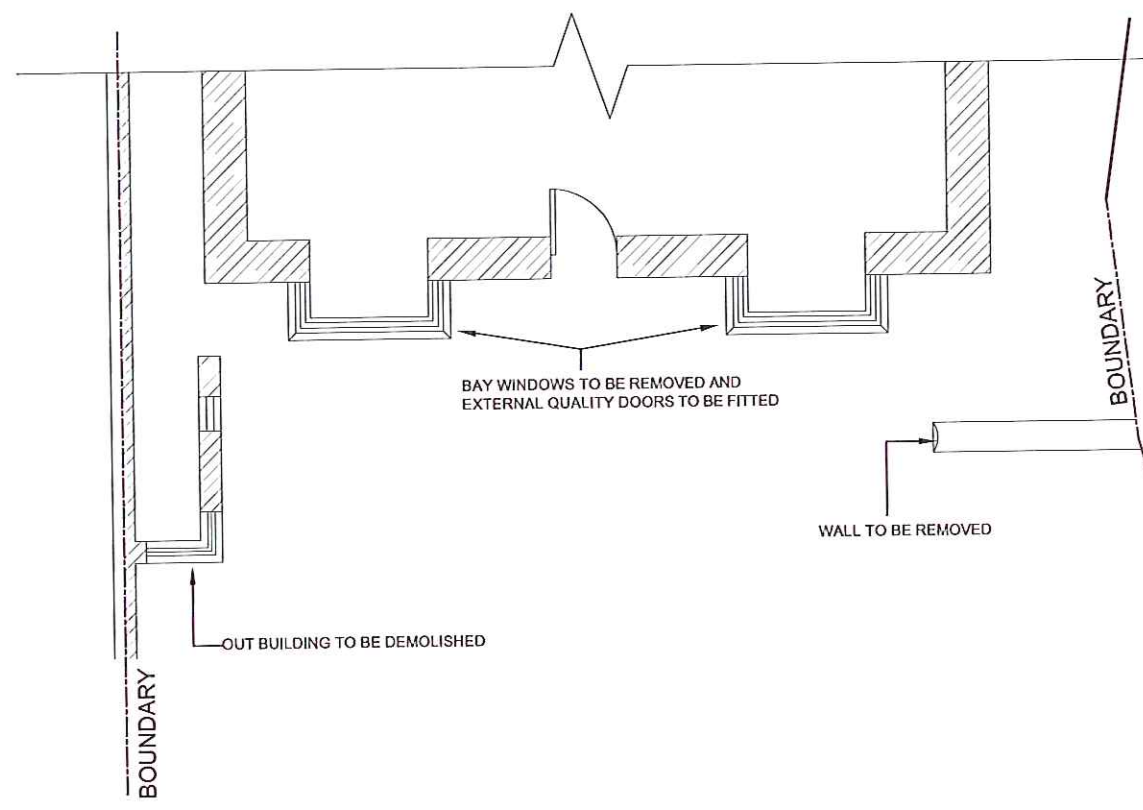



PLAN VIEW
SCALE 1:100@A3

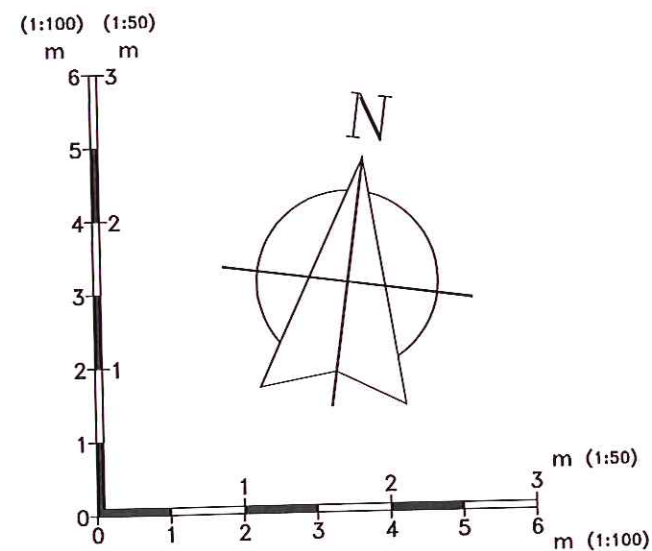

NOTES			
1. All dimensions are in millimetres(mm) & levels in meters(m) unless noted otherwise.			
2. This drawing to be read in conjunction with all relevant specifications.			
3. All work to comply with the relevant British Standards, GGF Codes of Practice and Building Regulations if non exempt.			
PROJECT NUMBER NE1272AR			
CLIENT MR STEVE COOPER 3 THORPE GREEN LANE FYLINGTHORPE WHITBY NORTH YORKSHIRE YO22 4TY			
TITLE EXISTING ELEVATIONS AND PLAN			
DRAWN L.KONIDIS	CHECKED SR	DATE 30-04-13	SCALE AS SHOWN @ A3
DRG. NO. 5596/01		REVISION	
		UNIT 7 NORTH ORBITAL COMMERCIAL PARK NAPSURY LANE ST ALBANS AL1 1XB	
		<small>© Crown copyright. All rights reserved. Licence number 0100042205 © Crown copyright. All rights reserved. Licence number 0100031673</small>	

LOCATION PLAN 1:1250

SITE PLAN 1:500

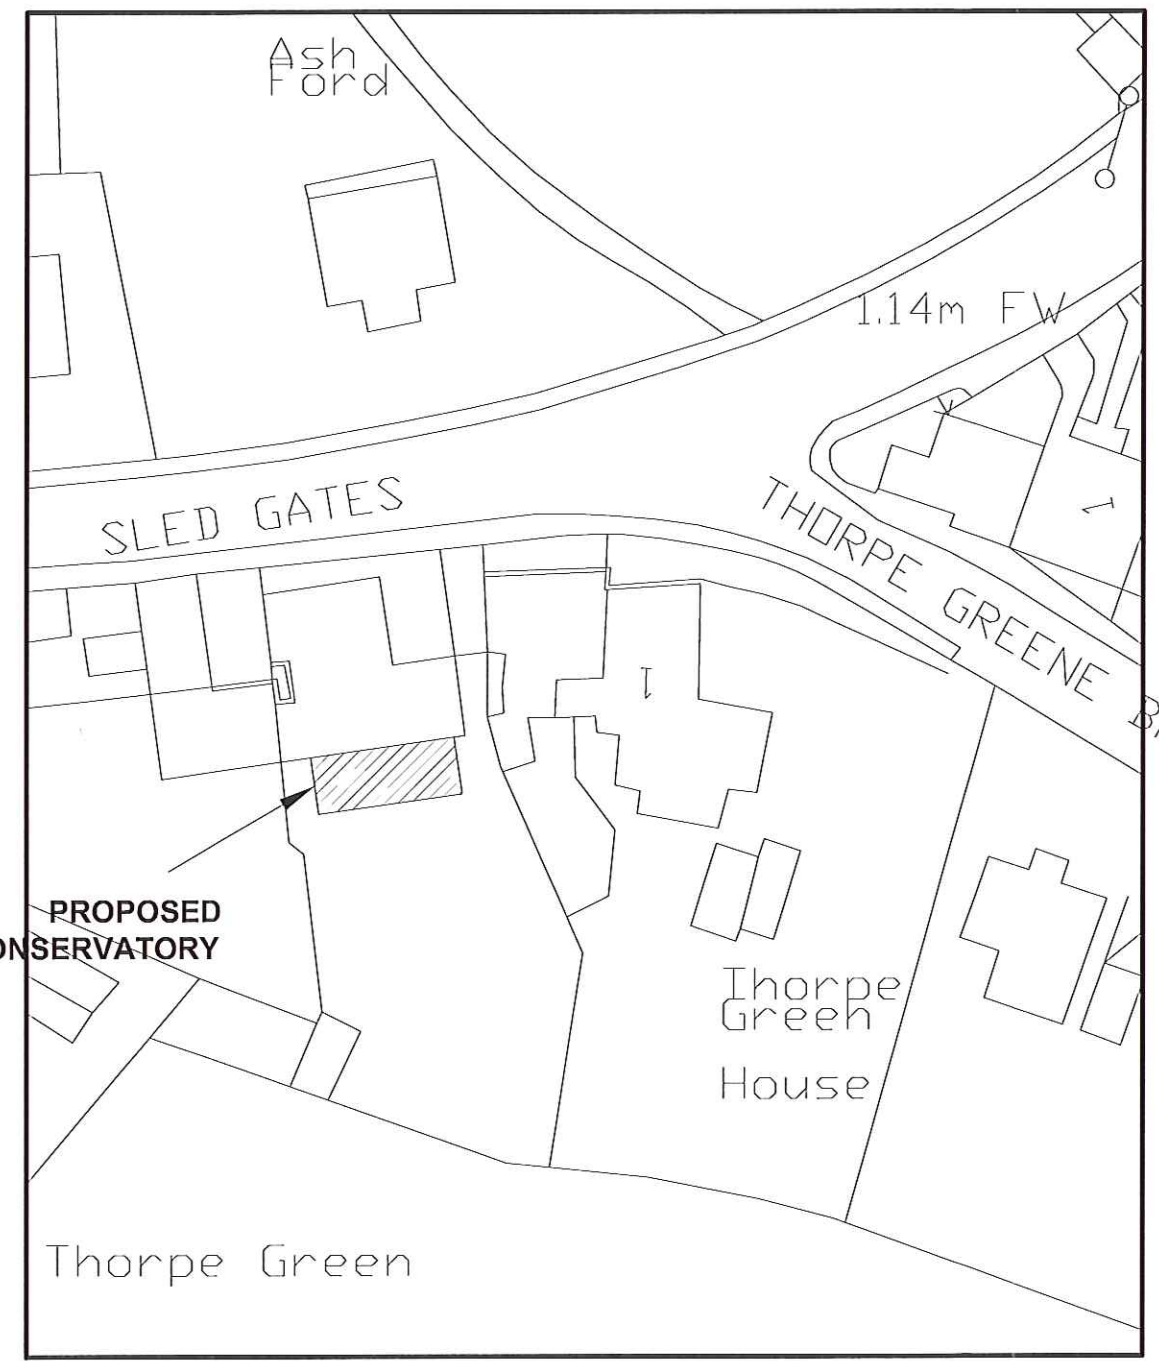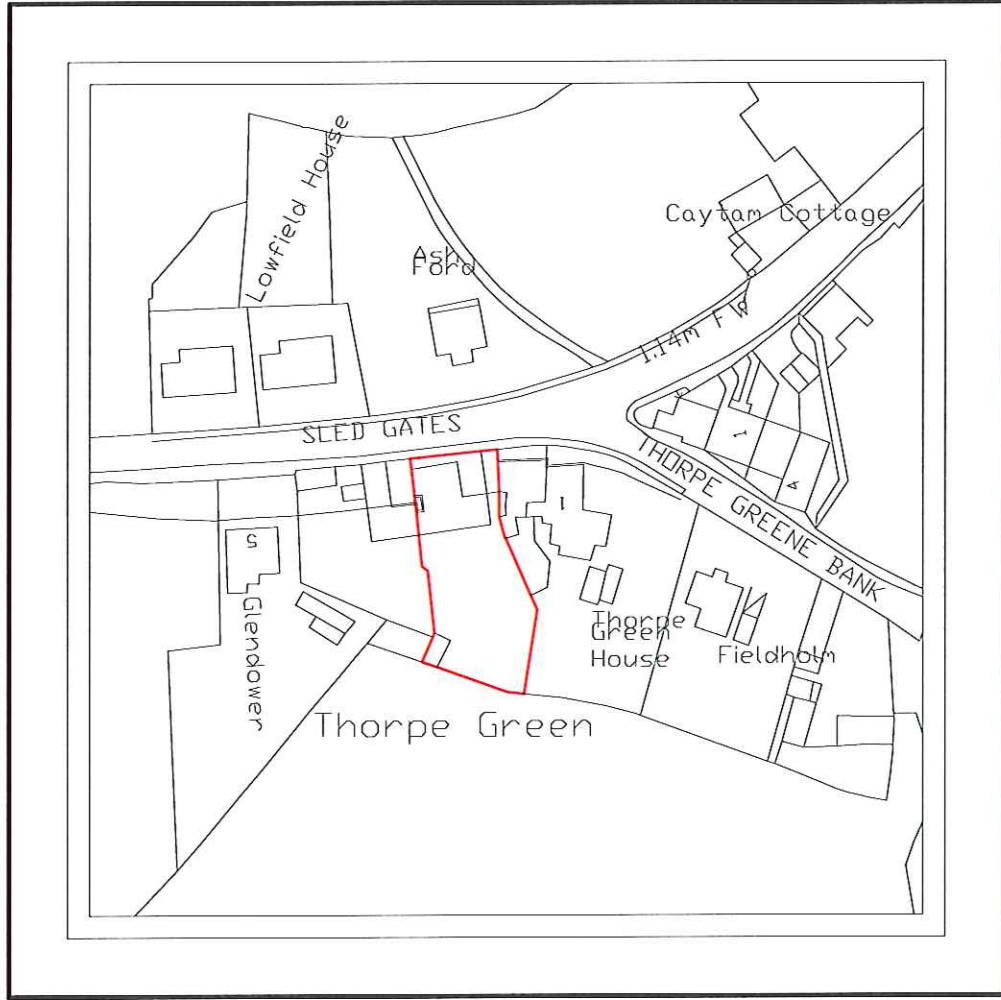

NYMNP
30 APR 2013

- NOTES**
1. All dimensions are in millimetres(mm) & levels in meters(m) unless noted otherwise.
 2. This drawing to be read in conjunction with all relevant specifications.
 3. All work to comply with the relevant British Standards, GGF Codes of Practice and Building Regulations if non exempt.

PROJECT NUMBER
NE1272AR


CLIENT
MR STEVE COOPER
3 THORPE GREEN LANE
FYLINGTHORPE
WHITBY
NORTH YORKSHIRE
YO22 4TY


TITLE
SITE LOCATION AND BLOCK PLAN

DRAWN L.KONIDIS	CHECKED SR	DATE 30-04-13	SCALE AS SHOWN @ A3
---------------------------	----------------------	-------------------------	-------------------------------

DRG. NO. 5596/03 REVISION

© Crown copyright. All rights reserved. Licence number 0100042205
© Crown copyright. All rights reserved. Licence number 0100031673

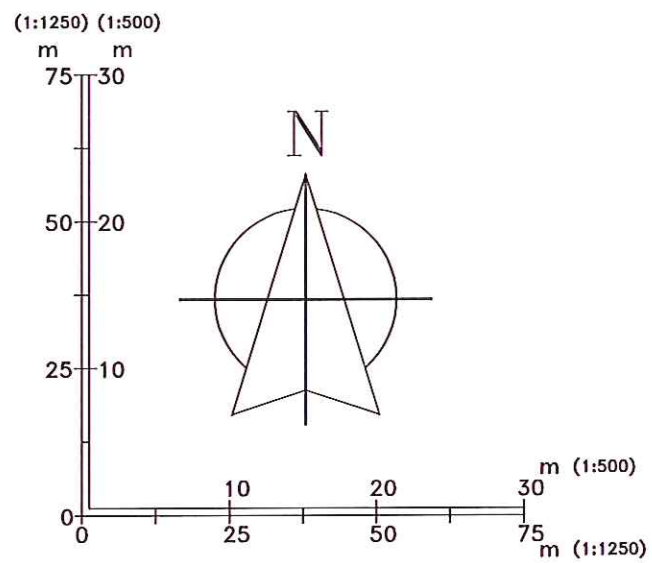

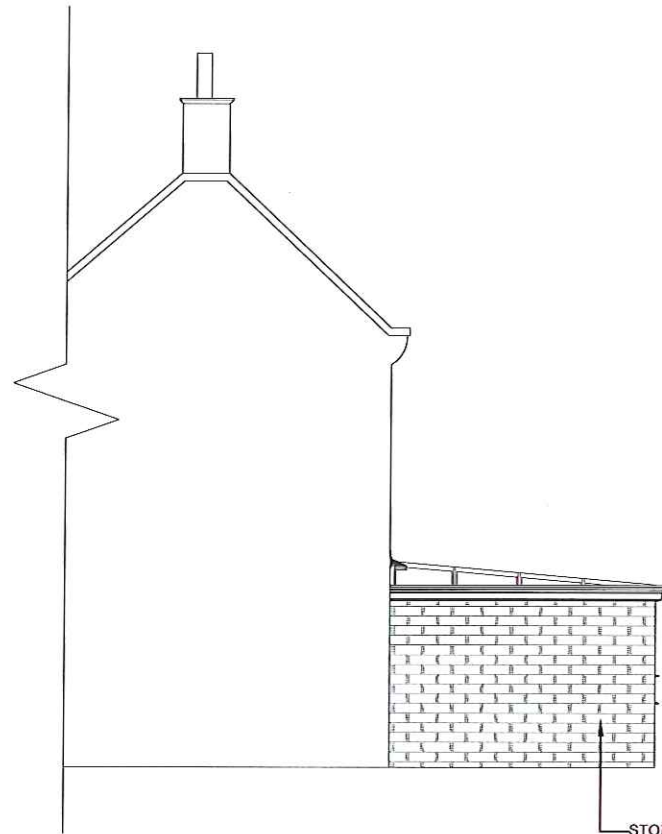

LEFT ELEVATION
SCALE 1:100 @A3


STONE WORK TO MATCH EXISTING WALLS



REAR ELEVATION
SCALE 1:100 @A3


GREY ALUMINIUM DOORS AND WINDOW PRODUCTS WITH CLEAR GLASS PANELS

GREY ALUMINIUM ROOF SYSTEM WITH BLUE TINTED GLASS PANELS

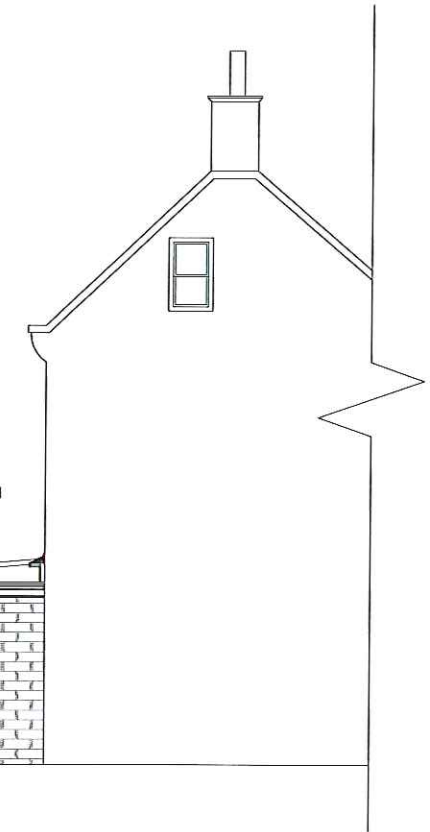


RIGHT ELEVATION
SCALE 1:100 @A3

NYM
30 APR 2013

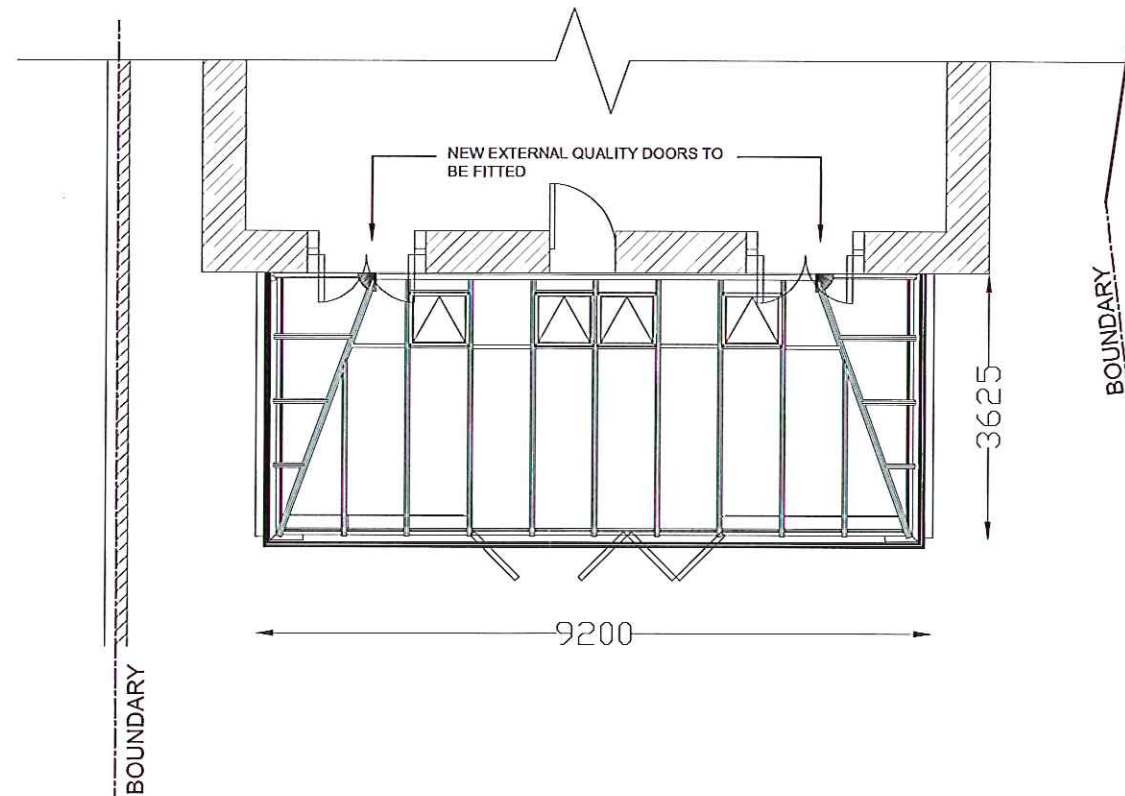

PLAN VIEW
SCALE 1:100@A3

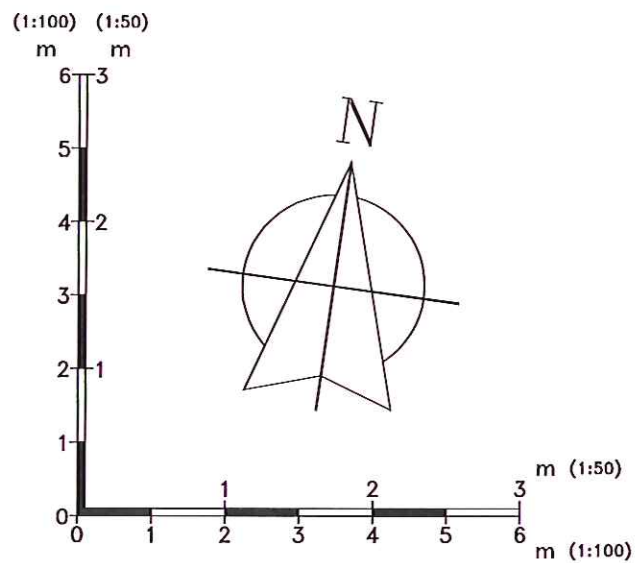

NOTES

1. All dimensions are in millimetres(mm) & levels in meters(m) unless noted otherwise.
2. This drawing to be read in conjunction with all relevant specifications.
3. All work to comply with the relevant British Standards, GGF Codes of Practice and Building Regulations if non exempt.

PROJECT NUMBER

NE1272AR

CLIENT

MR STEVE COOPER
3 THORPE GREEN LANE
FYLLINGTHORPE
WHITBY
NORTH YORKSHIRE
YO22 4TY

TITLE

PROPOSED ELEVATIONS AND PLAN

DRAWN	CHECKED	DATE	SCALE
L.KONIDIS	SR	30-04-13	AS SHOWN @ A3
DRG. NO. 5598/02			REVISION

UNIT 7
NORTH ORBITAL
COMMERCIAL PARK
NAPS BURY LANE
ST ALBANS
AL1 1XB