



• DO NOT SCALE from this drawing. Only figured dimensions are to be taken from this drawing.
 • The Contractor must verify all dimensions on site before commencing any work or shop drawings.
 • The Contractor must report any discrepancies before commencing work. If this drawing exceeds the quantities taken in any way, the Technician is to be informed before work is initiated.
 • Work within The Construction (Design and Management) Regulations 1994 is not to start until a Health & Safety Plan has been produced. This drawing is Copyright and must not be reproduced without consent of BHD Partnership Ltd

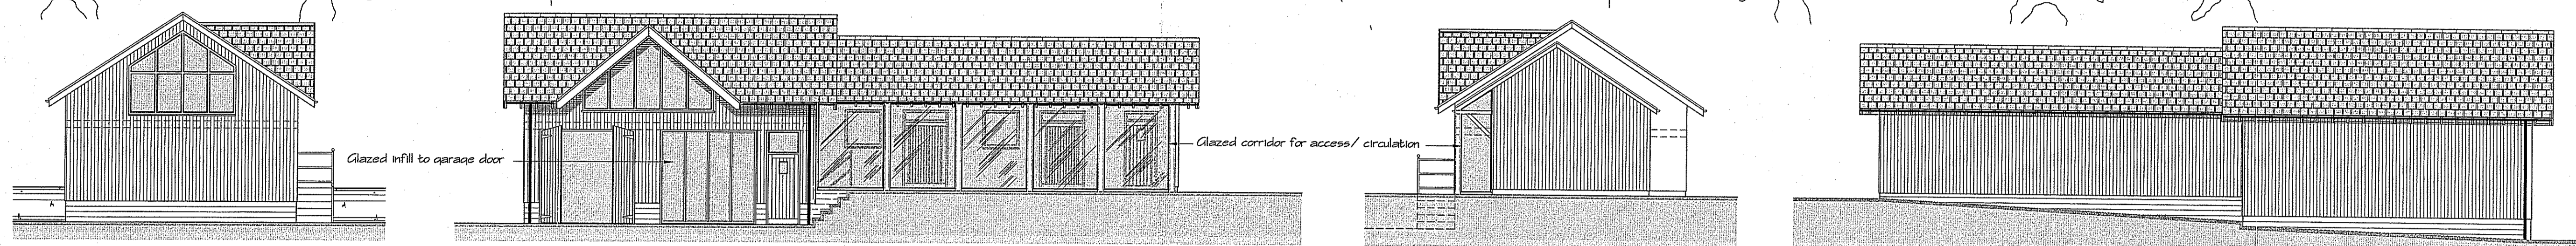


Proposed South West South East North East and North West Elevations 1:100

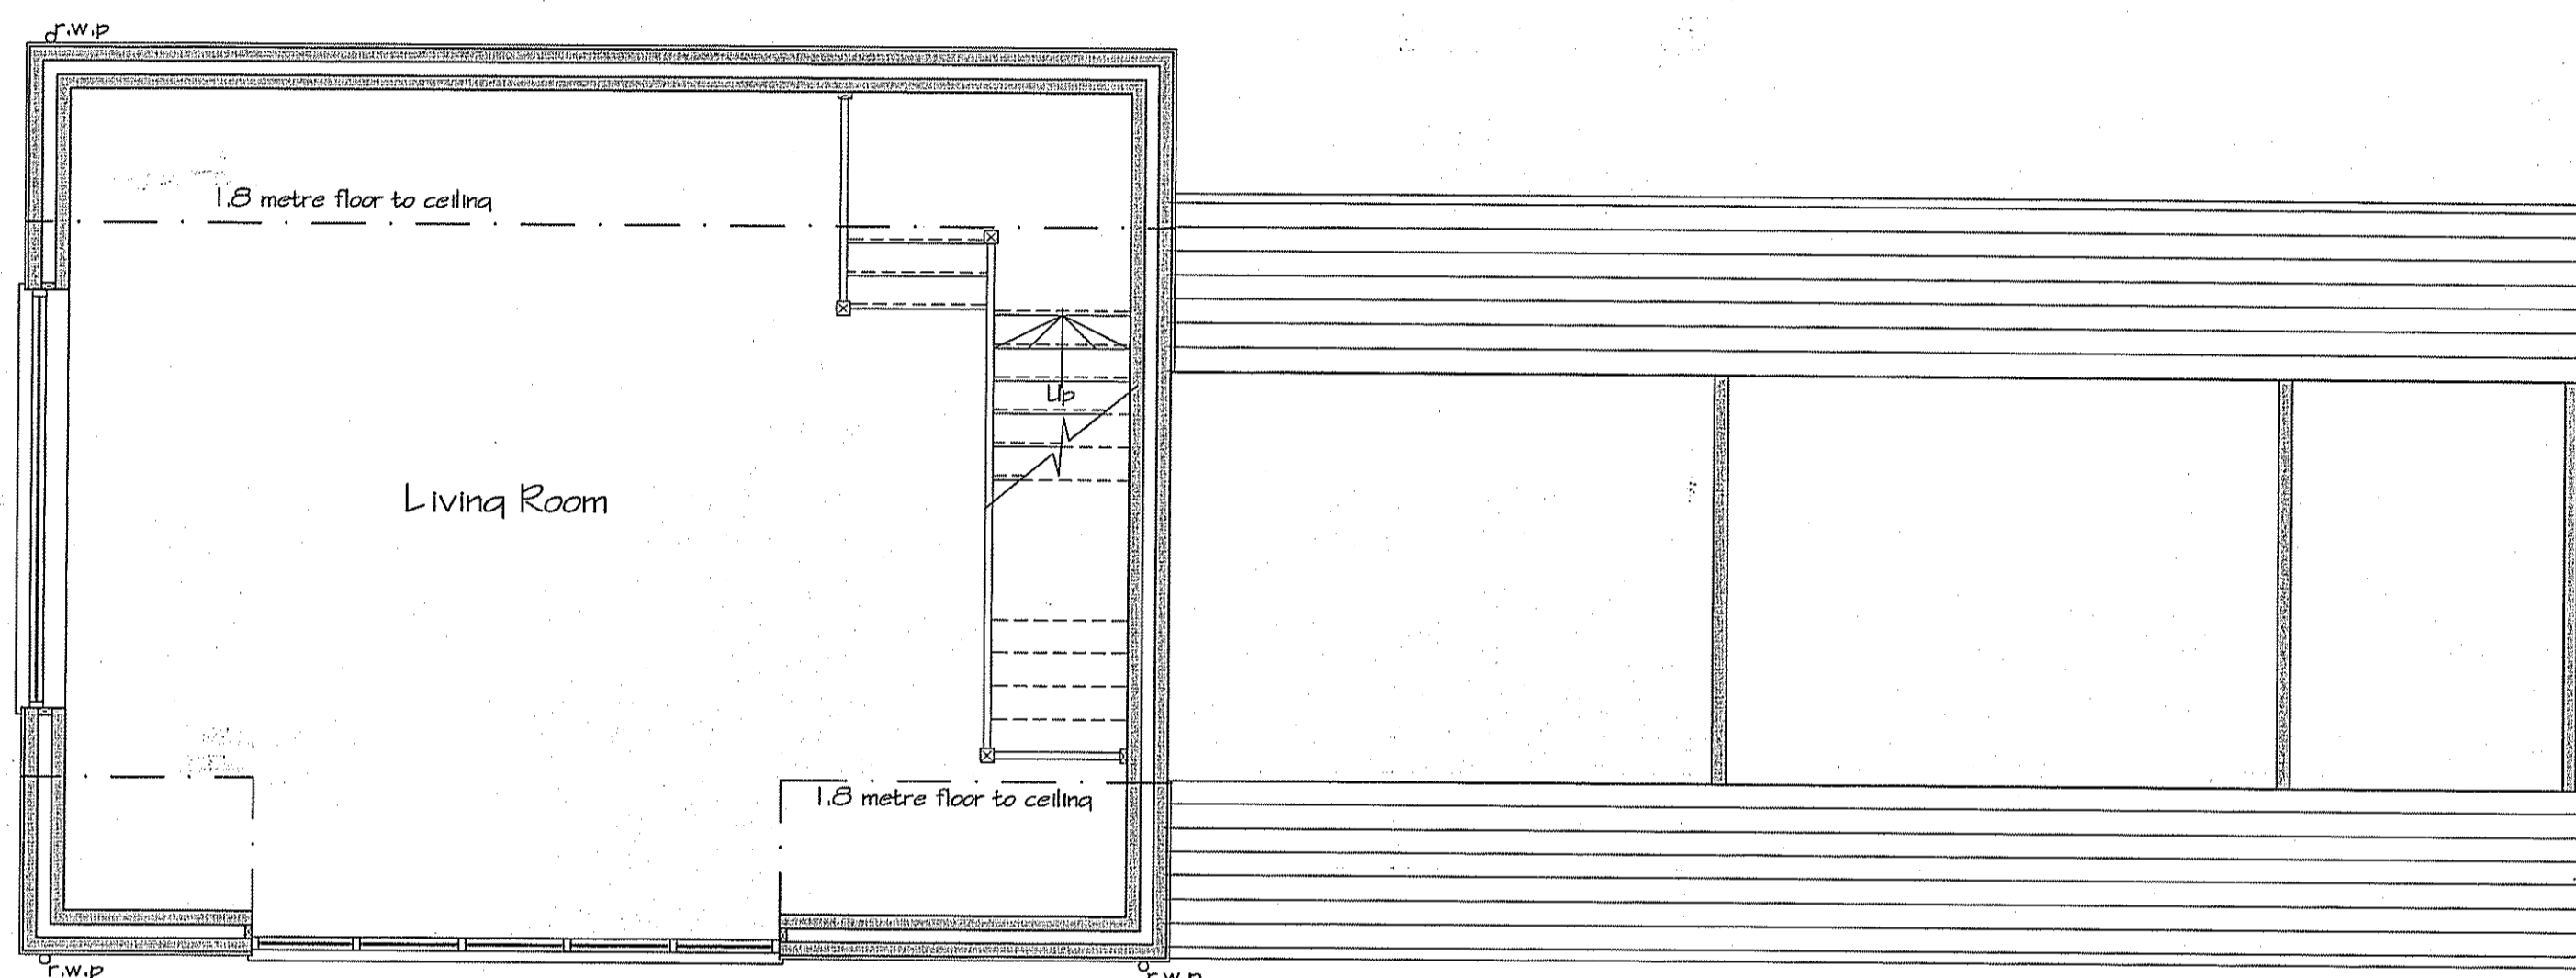

Proposed First Floor Plan


1:50

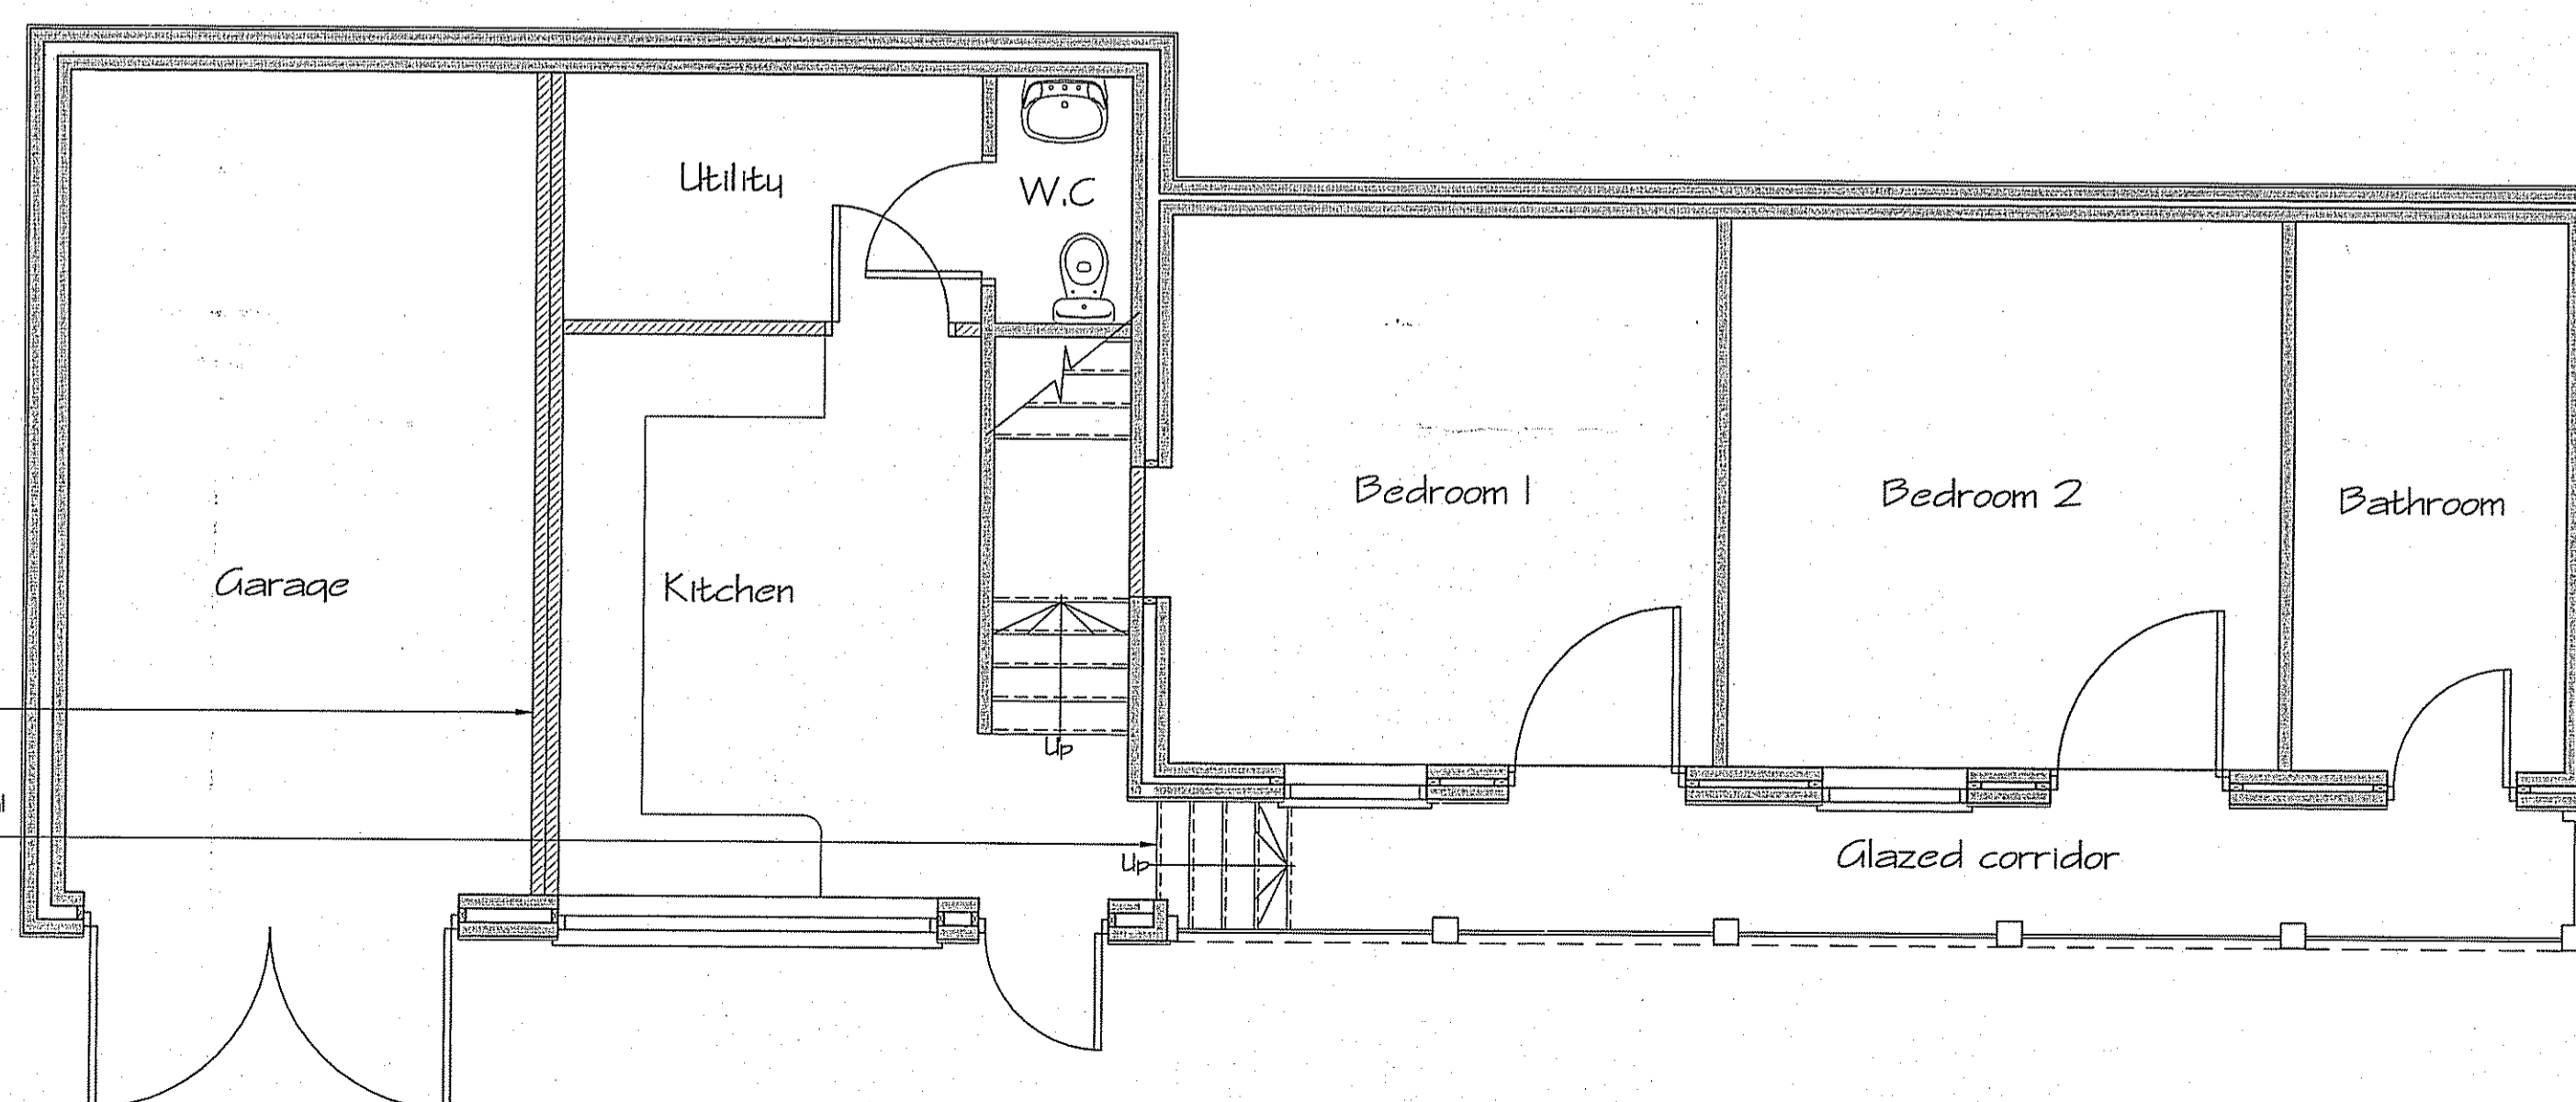

Proposed Ground Floor Plan

1:50

80% MTP 5-
14/04/11

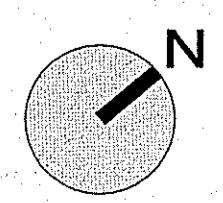

Drawings for Planning consideration only, Construction Details to be added.

REV	DATE	BY	AMENDMENT	CHKD	APVD
B	31/05/13	NID	Added west elevation		
A	30/11/12	NID	Issued for Approval		

b h d partnership
 Airy Hill Manor, Whitby, North Yorkshire,
 Tel: 01947-604871

DISCIPLINE: ARCHITECTURAL

CLIENT: Mr M & Mrs P. Armstrong


PROJECT: Garage, Stable, Studio Conversion to Dwelling Rock Haven, Cloughton

TITLE: Proposed Plans & Elevations


DRAWN: NID	CHECKED:	APPROVED:
SCALE & SIZE: 1:50 & 1:100 @ A1	DATE: 30/11/12	DRAWING STATUS: Preliminary

DRAWING No: D10293-03 REV: B


• DO NOT SCALE from this drawing. Only figured dimensions are to be taken from this drawing.
 • The Contractor must verify all dimensions on site before commencing any work or sub-drawings.
 • The Contractor must report any discrepancies before commencing work. If this drawing exceeds the quantities taken in any way, the Technician is to be informed before work is initiated.
 • Work within the Construction (Design and Management) Regulations 1994 is not to start until a Health & Safety Plan has been produced. This drawing is Copyright and must not be reproduced without consent of BHD Partnership Ltd

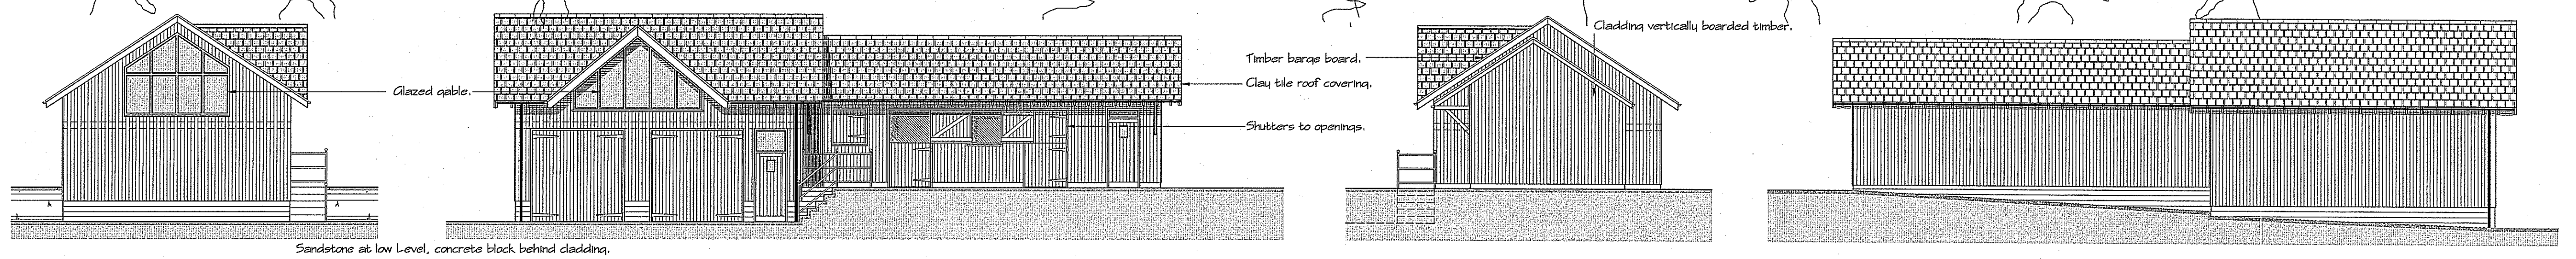


Existing South West South East North East and North West Elevations 1:100

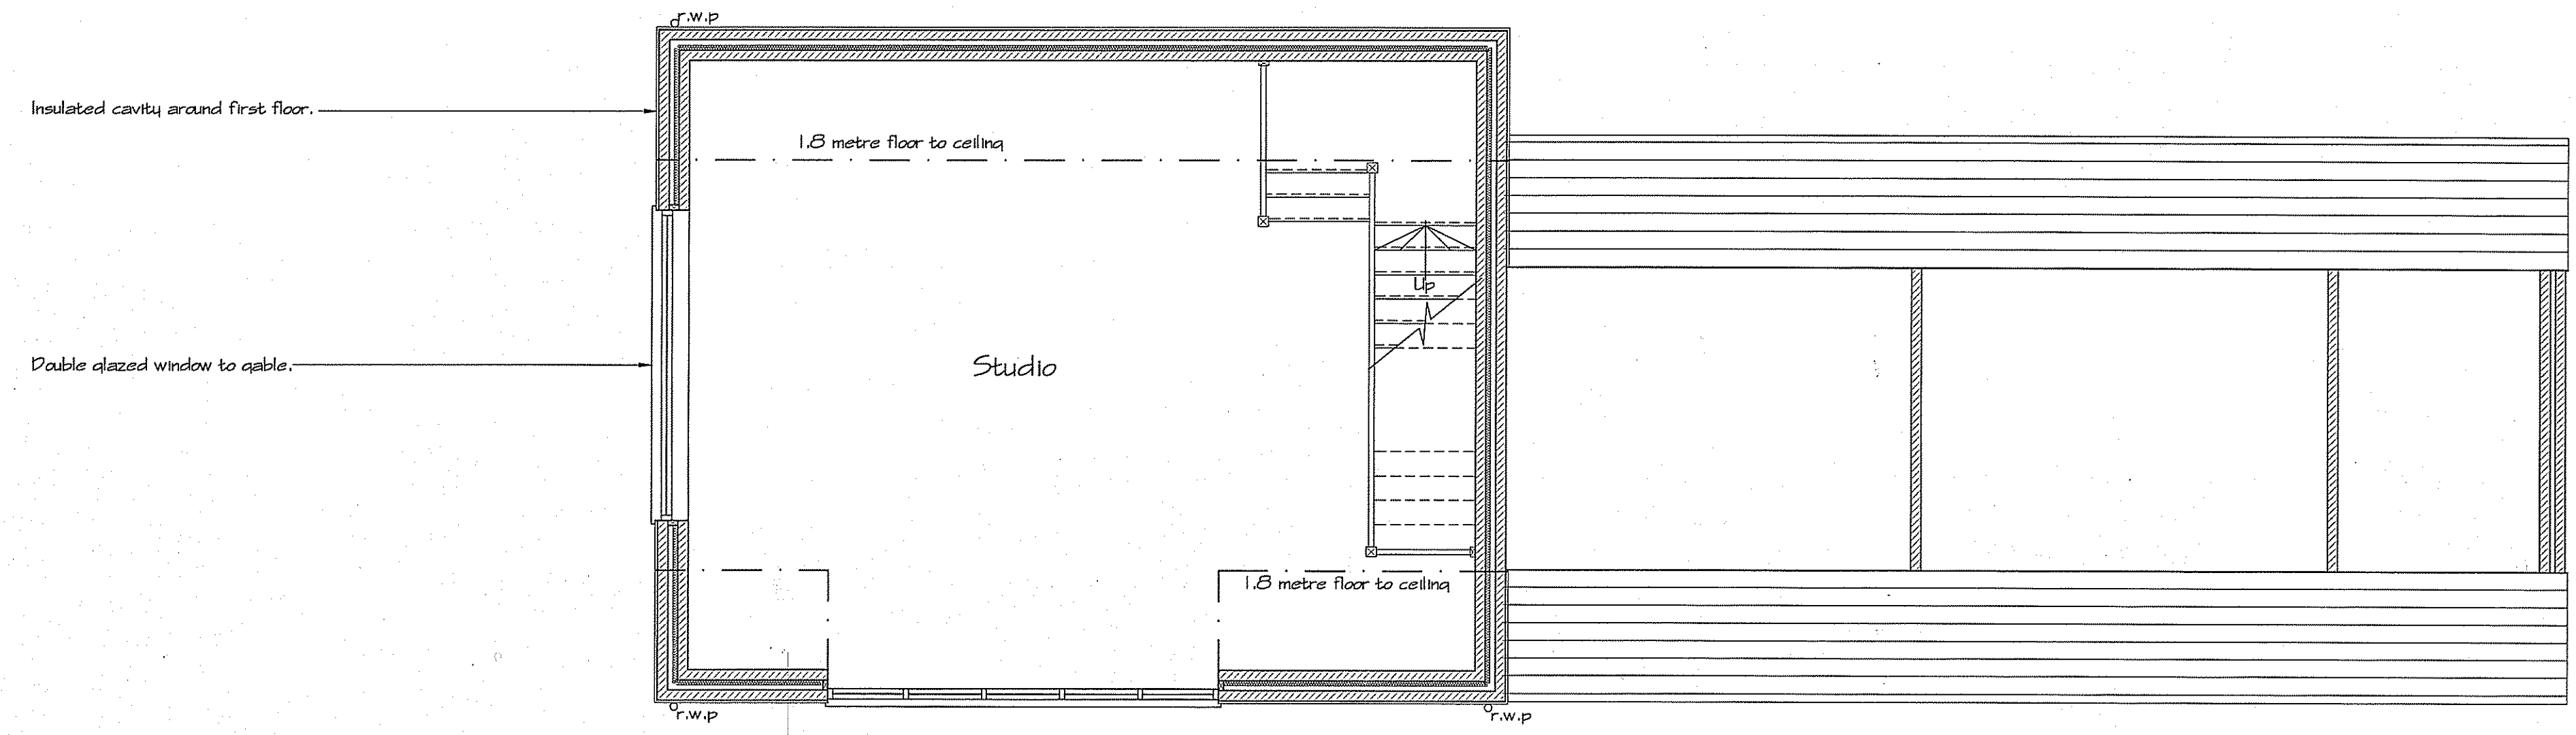

existing First Floor Plan
1:50

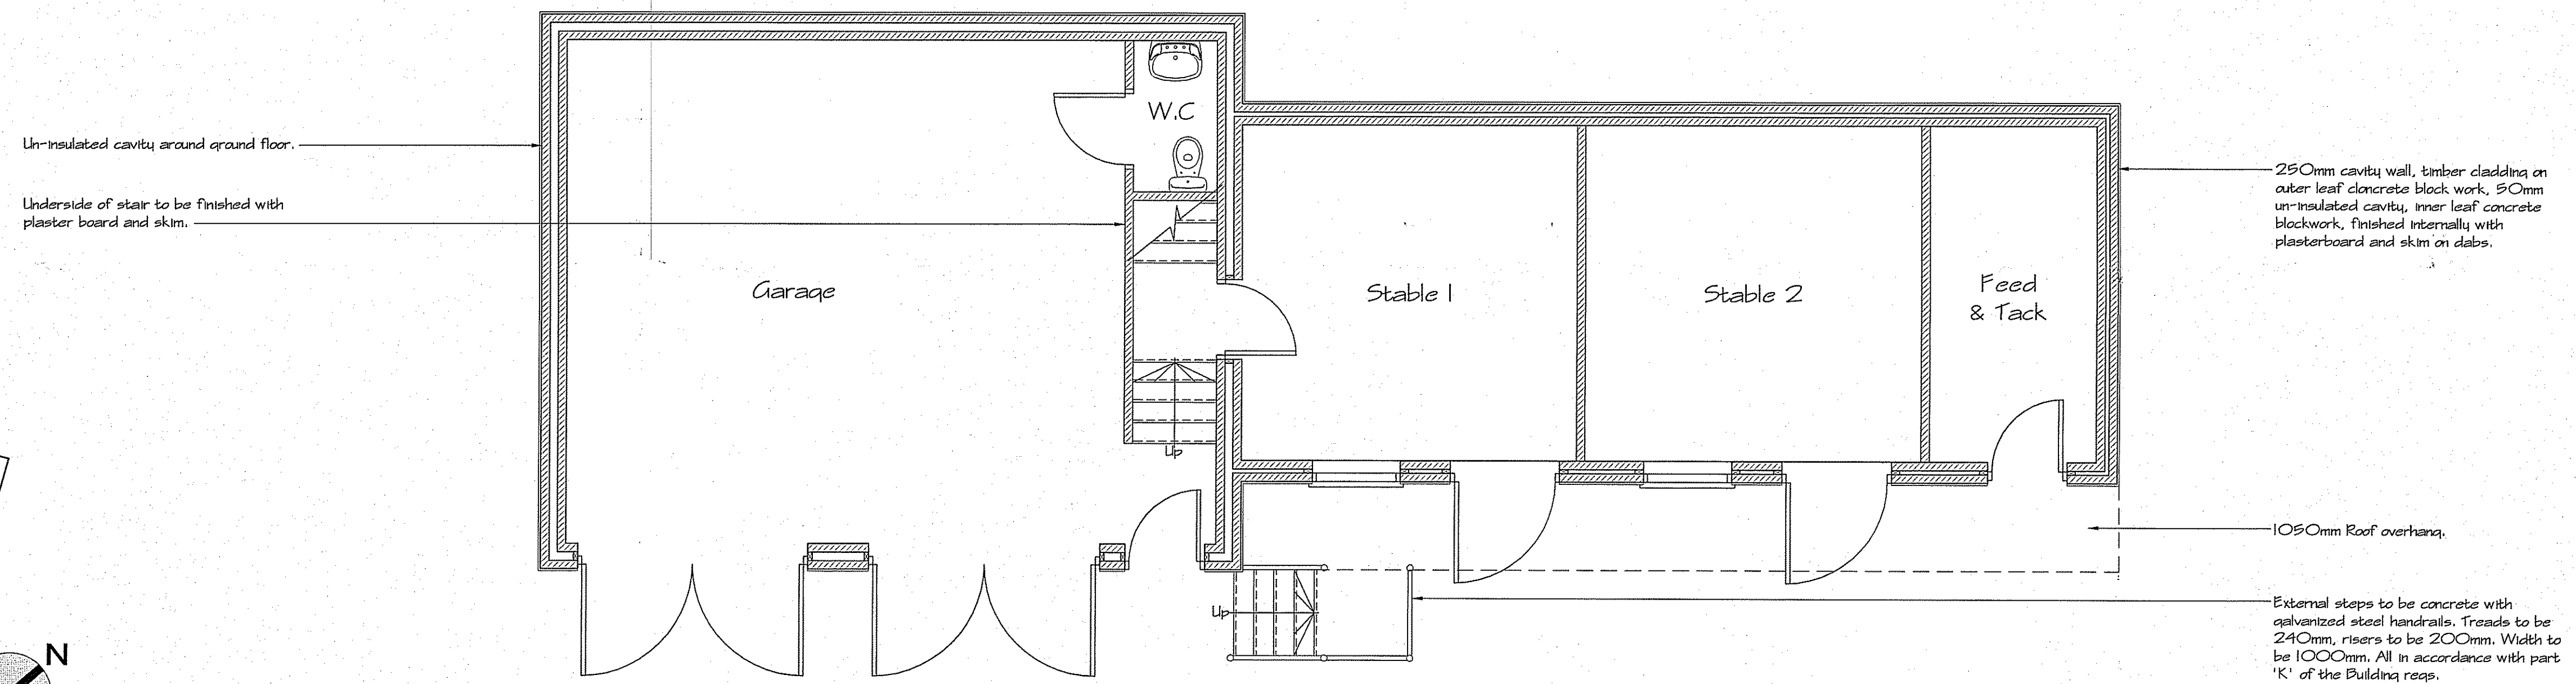

existing Ground Floor Plan
1:50

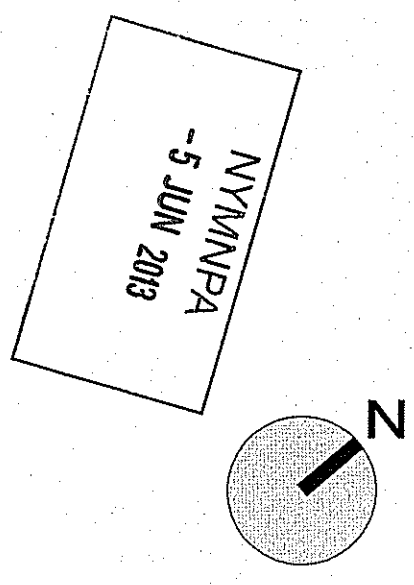

REV	DATE	BY	AMENDMENT	CHKD	APPD
C	04/06/13	NID	Elevation title		
B	31/05/13	NID	Added West elevation		
A	29/11/12	NID	Issued for Approval		

b h d partnership
 Airy Hill Manor, Whitby, North Yorkshire, UK, YO21 1QB.

DISCIPLINE: **ARCHITECTURAL**

CLIENT: **Mr M & Mrs P. Armstrong**

PROJECT: **Garage, Stable, Studio Conversion to Dwelling, Rock Haven, Cloughton**

TITLE: **Existing Plans & Elevations**

DRAWN: NID	CHECKED:	APPROVED:
SCALE & SIZE: 1:50 & 1:100 @ A1	DATE: 29/11/12	DRAWING STATUS: Preliminary
DRAWING No: D10293-02		REV: C