




Ground Floor Plan

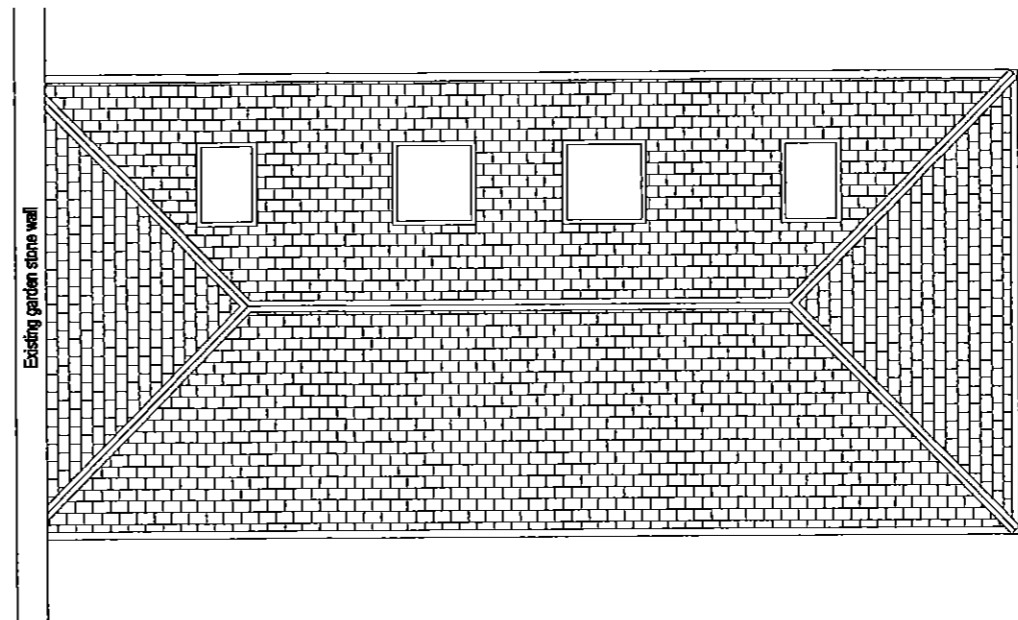


Roof Plan

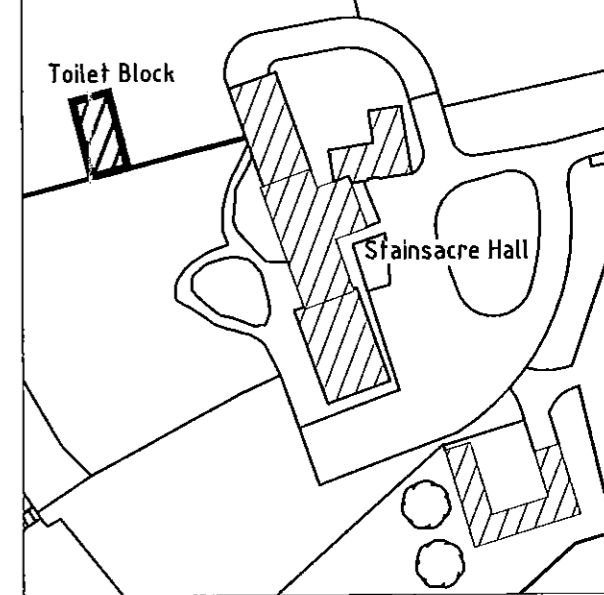


Site Plan - Scale 1:1000

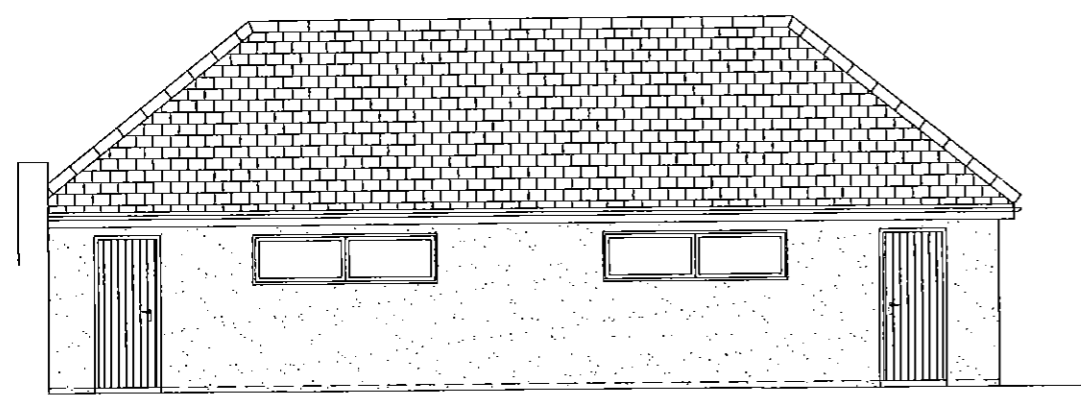

Front Elevation - East Elevation

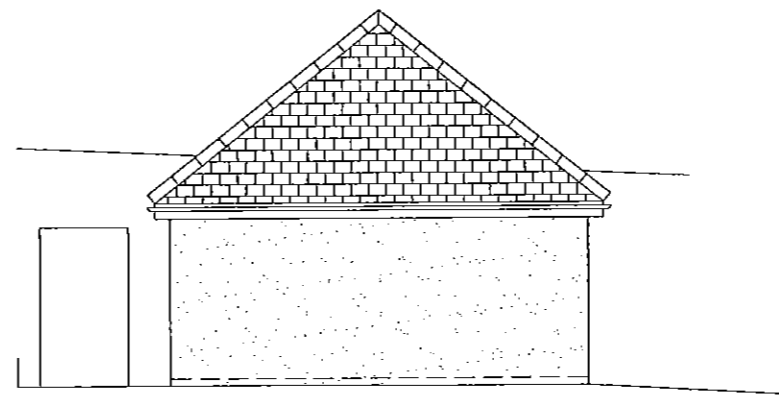

Side Elevation - North Elevation

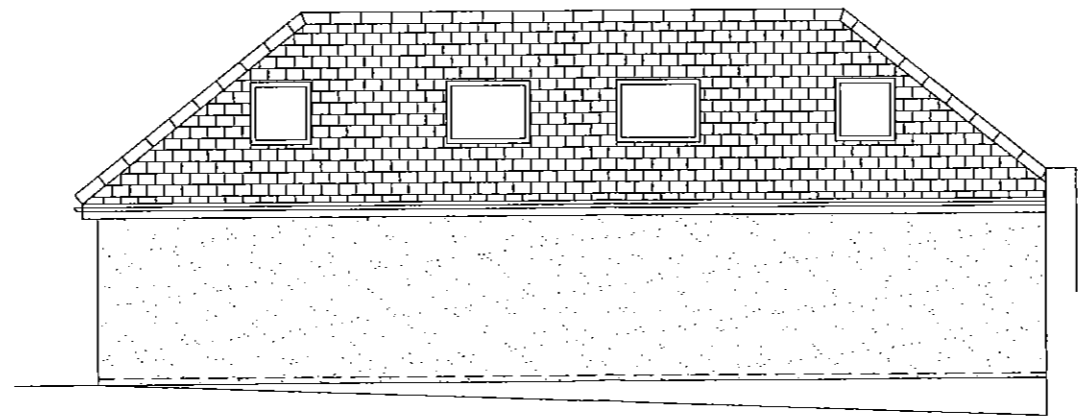

Rear Elevation - West Elevation

Bell Snoxell Building Consultants Ltd



Bell Snoxell Building Consultants Ltd
 Barclays Bank House
 Baxtergate
 Whitby
 North Yorkshire
 YO21 1BW

NYM/NPA
 22 AUG 2013

Project: Toilet block conversion into Games Room annex
 Stainsacre Hall, Whitby

Client: Mr & Mrs Collinson

Drawing: Existing Plans & Elevations

Date: June 2013 Scale@A3: 1:100


Drawn By: CB Check By: LS Approved By: CB

Drawing Status: **PLANNING**


Job. no. 8115	Dwg. no. GR002	Rev. A
-------------------------	--------------------------	------------------

A01. These notes are intended to augment drawings and specifications. Where a conflict of requirements exists the order of precedence shall be as shown in the specification. Otherwise the standard provision shall govern.
 A02. This drawing to be read in conjunction with all other relevant drawings.
 A03. Drawings not to be scaled. All dimensions to be checked on site by the contractor. Any discrepancies to be notified to the surveyor and further instructions obtained before work is commenced.
 No part of this drawing may be reproduced, stored in a retrieval system or transmitted in any form or by any means without prior permission in writing from Bell Snoxell Associates Ltd.

NYM / 2013 / 0611 / F1

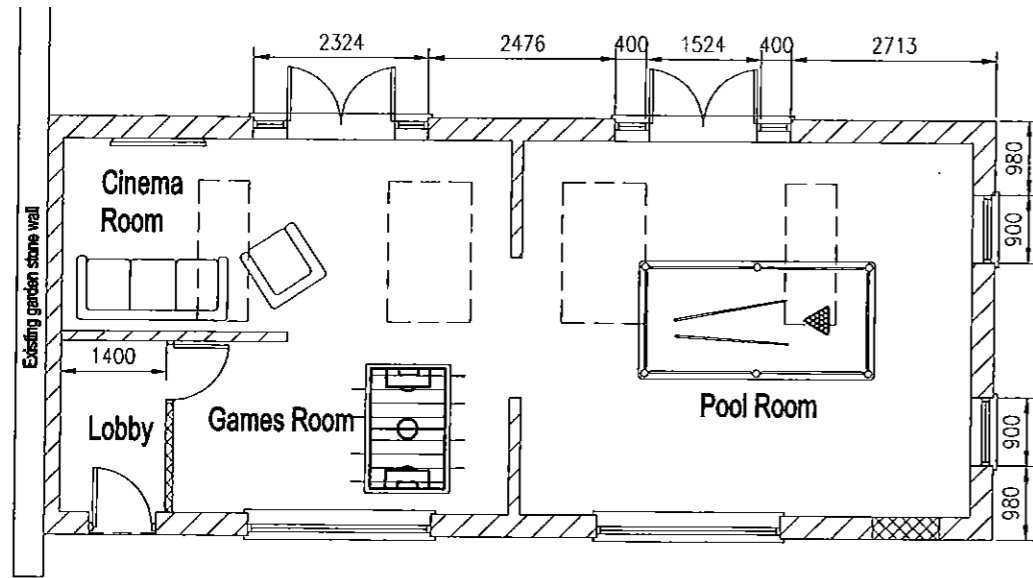


Ground Floor Plan

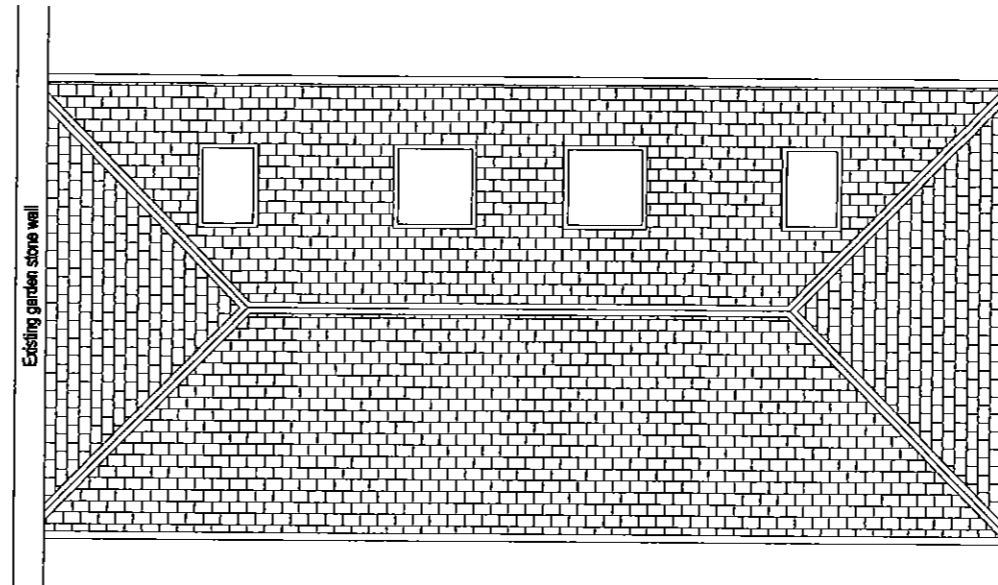


Roof Plan


NYMNP
22 AUG 2013

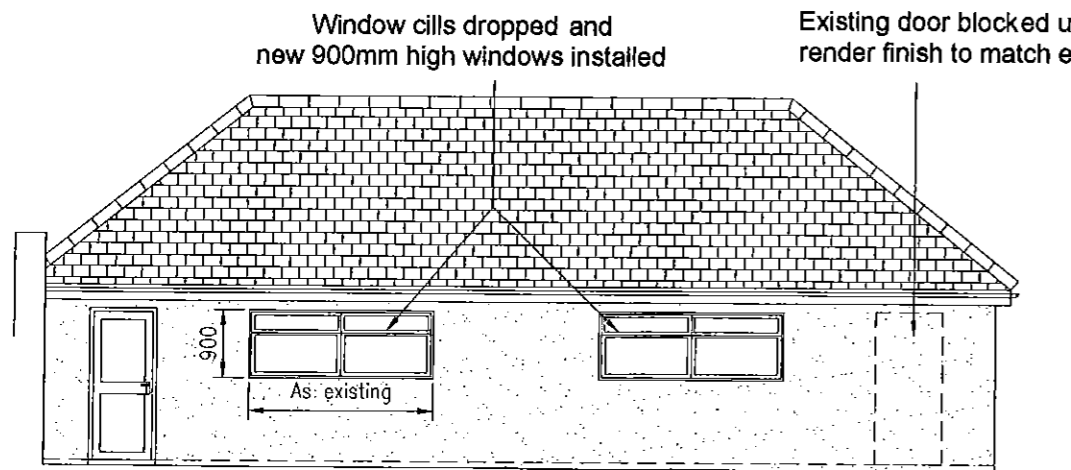

Front Elevation - East Elevation

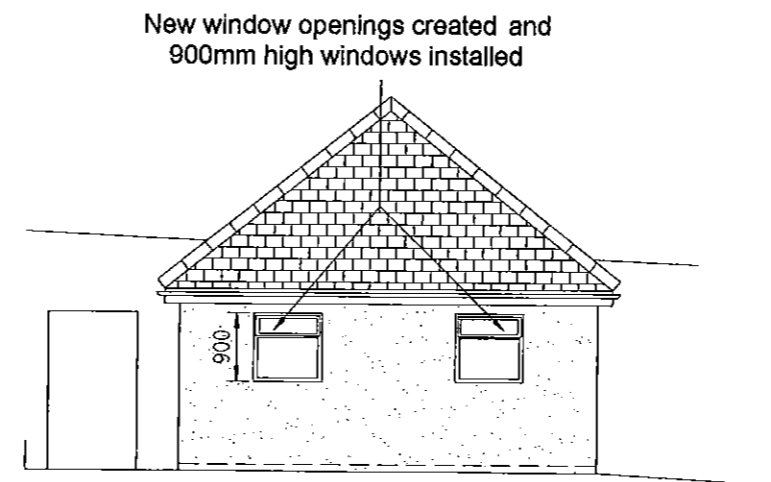

Side Elevation - North Elevation

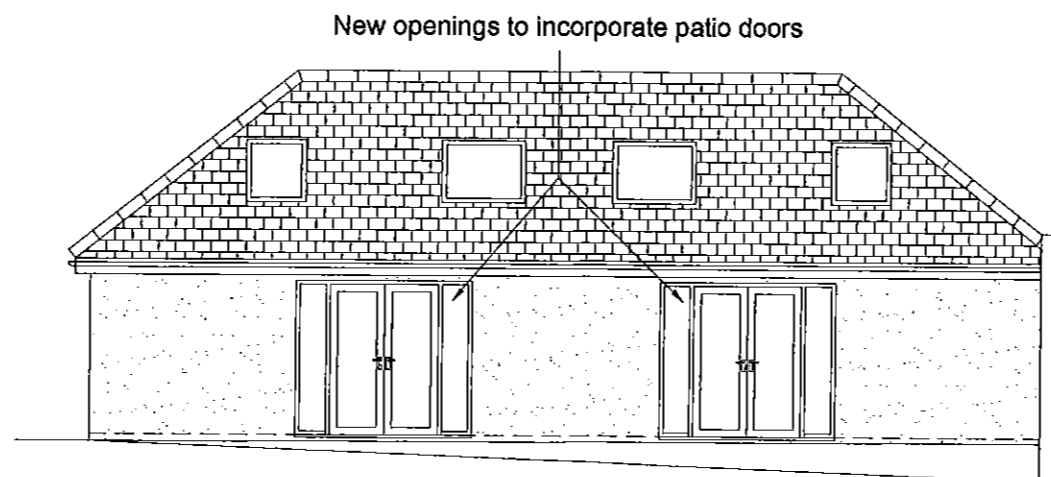

Rear Elevation - West Elevation

Bell Snoxell Building Consultants Ltd



Bell Snoxell Building Consultants Ltd
Barclays Bank House
Baxtergate
Whitby
North Yorkshire
YO21 1BW

Project: Toilet block conversion into Games Room annex
Stainsacre Hall, Whitby

Client: Mr & Mrs Collinson

Drawing: Proposed Plans & Elevations

Date: June 2013 Scale@A3: 1:100

Drawn By: CB Check By: LS Approved By: JC

Drawing Status: PLANNING

Job. no. 8115 Dwg. no. GR003 Rev. A

A01. These notes are intended to augment drawings and specifications. Where conflict of requirements exists the order of precedence shall be as shown in the specification. Otherwise the strictest provision shall govern.

A02. This drawing to be read in conjunction with all other relevant drawings.

A03. Drawings not to be scaled. All dimensions to be checked on site by the contractor. Any discrepancies to be notified to the surveyor and further instructions obtained before work is commenced.

No part of this drawing may be reproduced, stored in a retrieval system or transmitted in any form or by any means without prior permission in writing from Bell Snoxell Associates Ltd.