



Do not scale from this drawing, only figured dimensions are to be taken from this drawing.
 The contractor must verify all dimensions on site before commencing any work or shop drawings.
 The contractor must report any discrepancies before commencing work. If this drawing exceeds the quantities taken in any way, the technician is to be informed before work is initiated.
 Work within the construction (design and management) regulations 1994 is not to start until a health & safety plan has been produced. This drawing is copyright and must not be reproduced without consent of BHD Partnership Ltd.

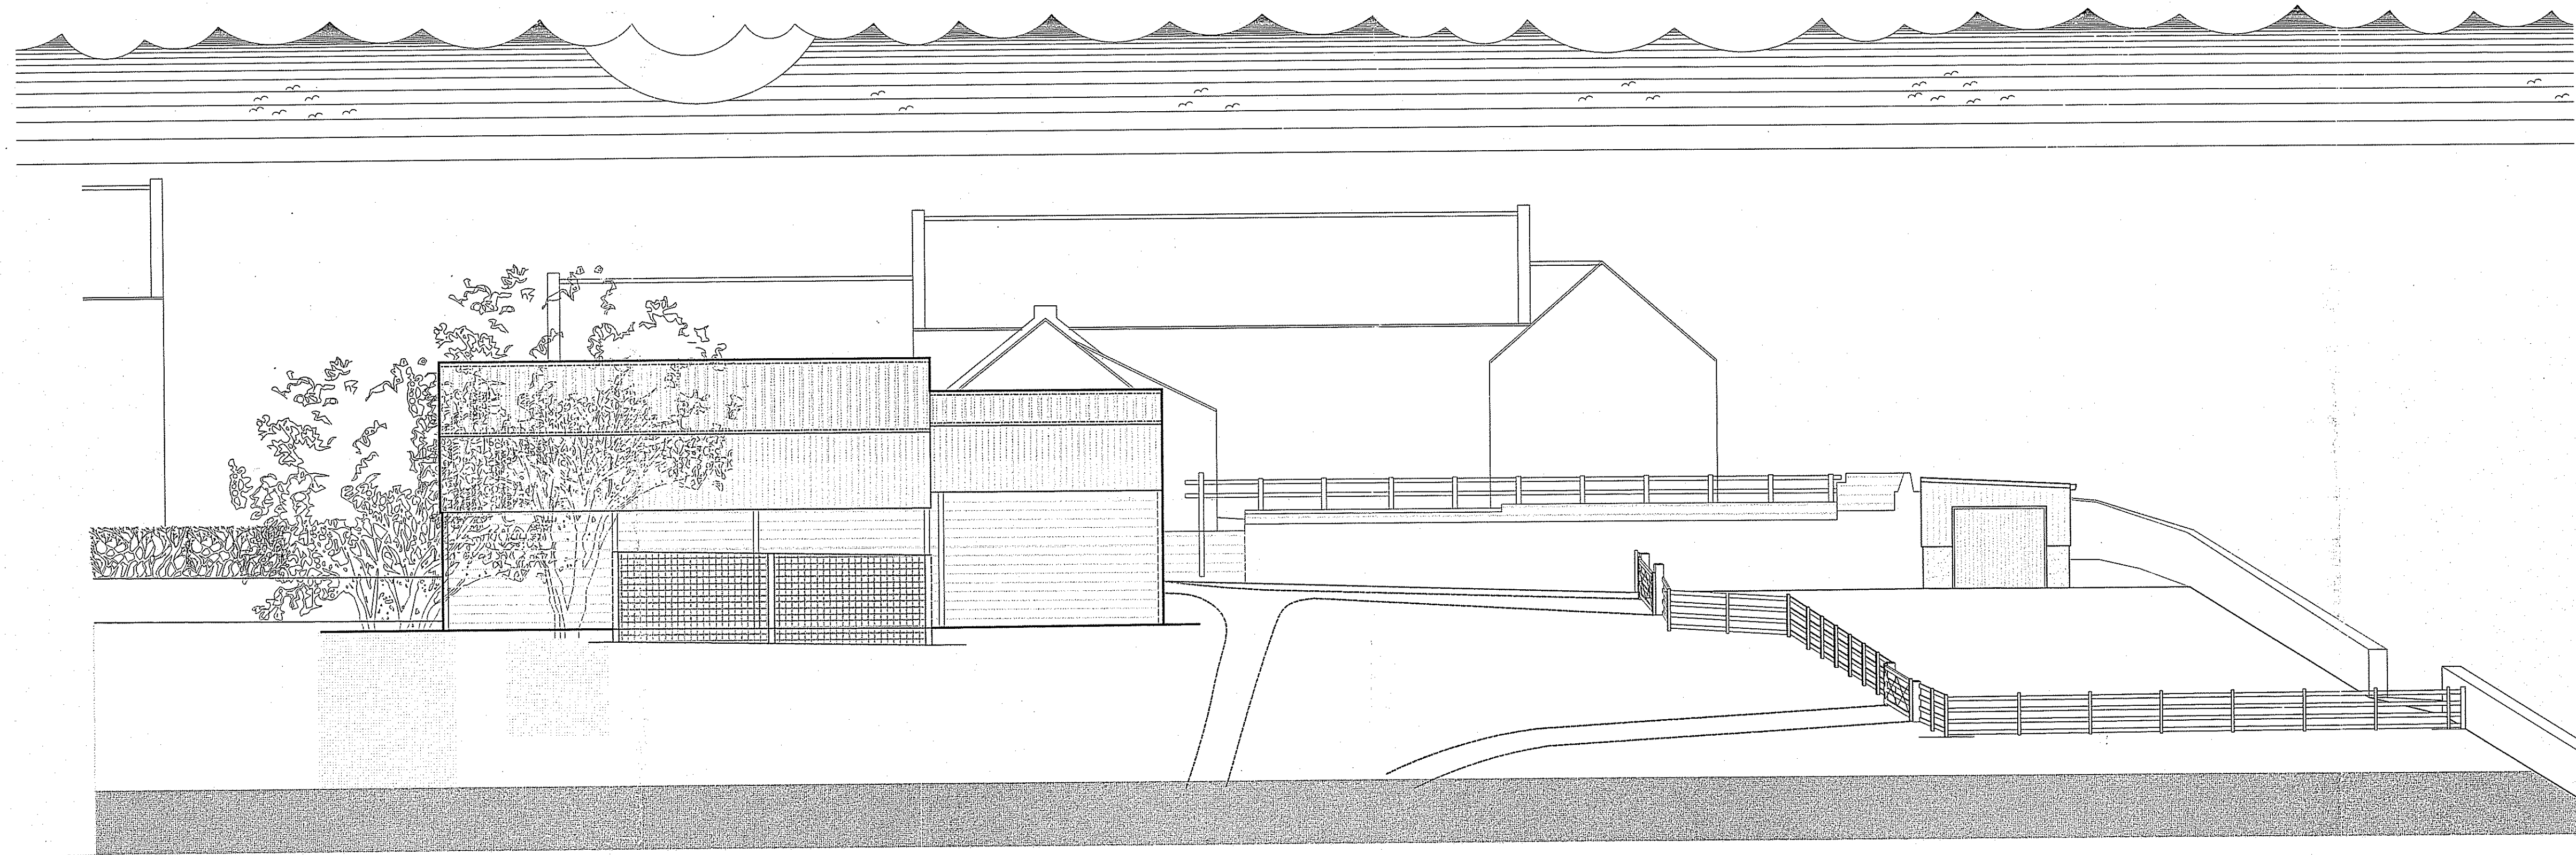

EXISTING Longitudinal Section A-A
 Scale 1:100

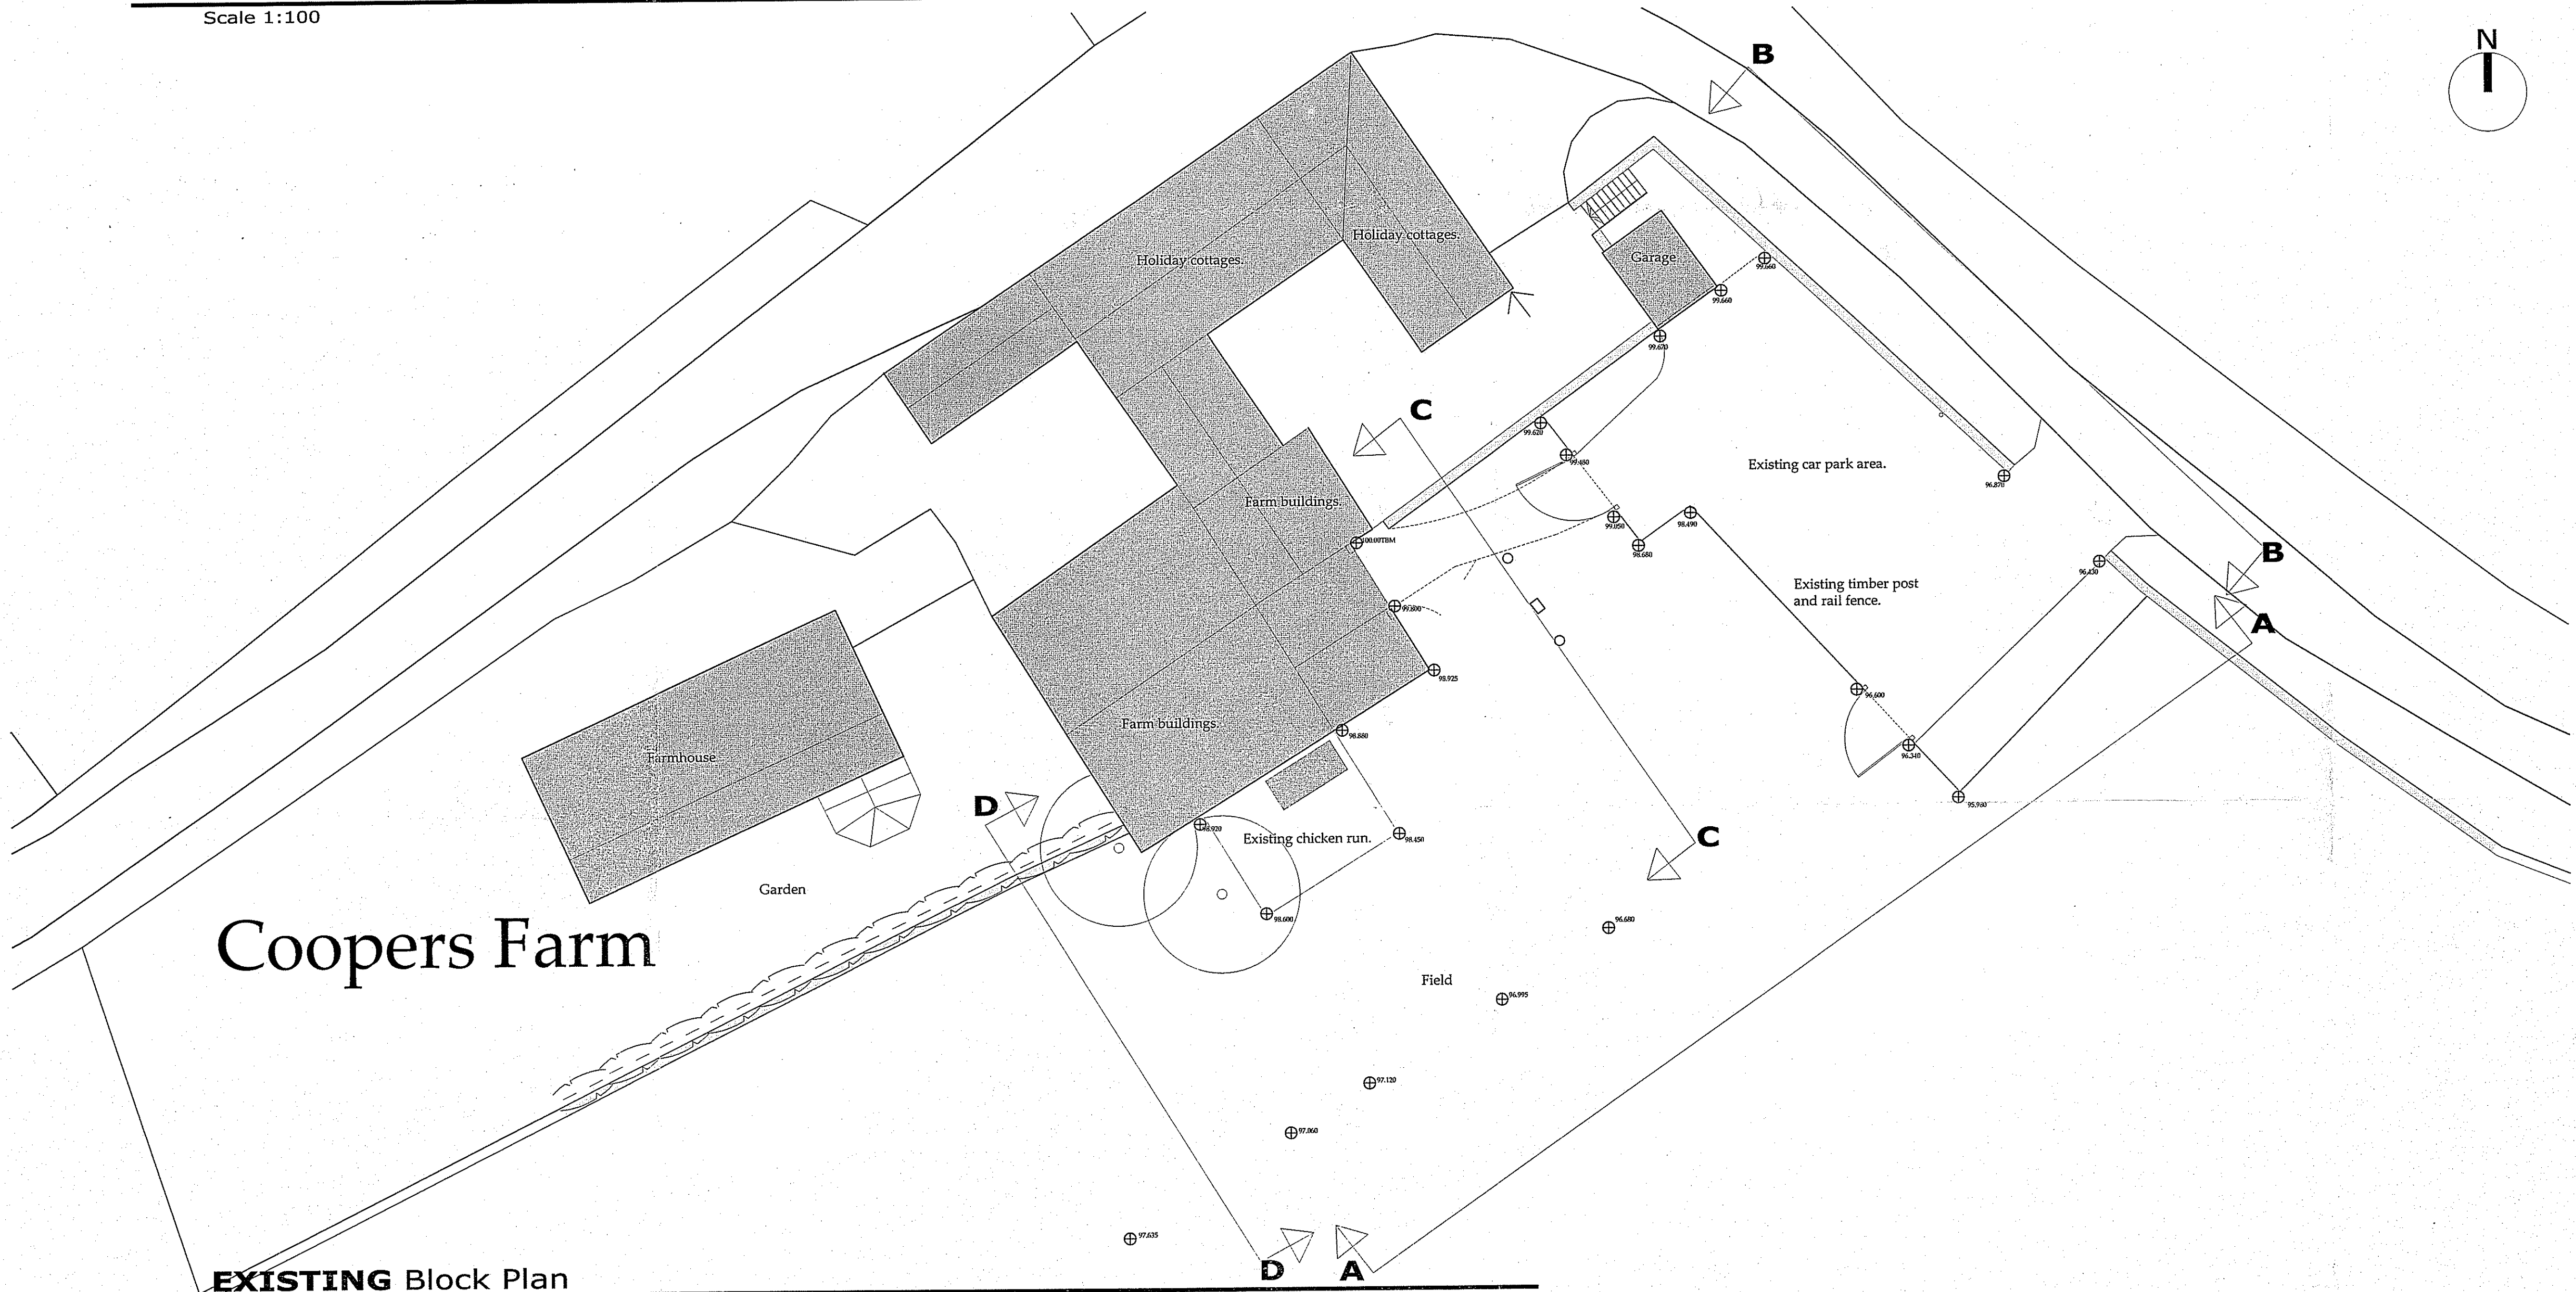

Coopers Farm


EXISTING Block Plan
 Scale 1:200

REV	DATE	BY	AMENDMENT
A	02.05.14	CE	Issued for approval


NYMIPA
 13 MAY 2014

bhd
 partnership
 Architecture + Engineering
 Alry Hill Manor, Waterstead Lane,
 Whitby, N. Yorks. YO21 1QB.


CLIENT:	Mr & Mrs Swift
PROJECT:	Coopers Farm Aislabside
DRAWING:	Existing Block Plan and Section A-A
DRAWING STATUS:	Preliminary
DRAWN:	CE
CHECKED:	TRH
SCALE & SIZE:	1:100&1:200 @ A1
DATE:	29.04.14
DRAWING NO:	D10561-02
REV:	A

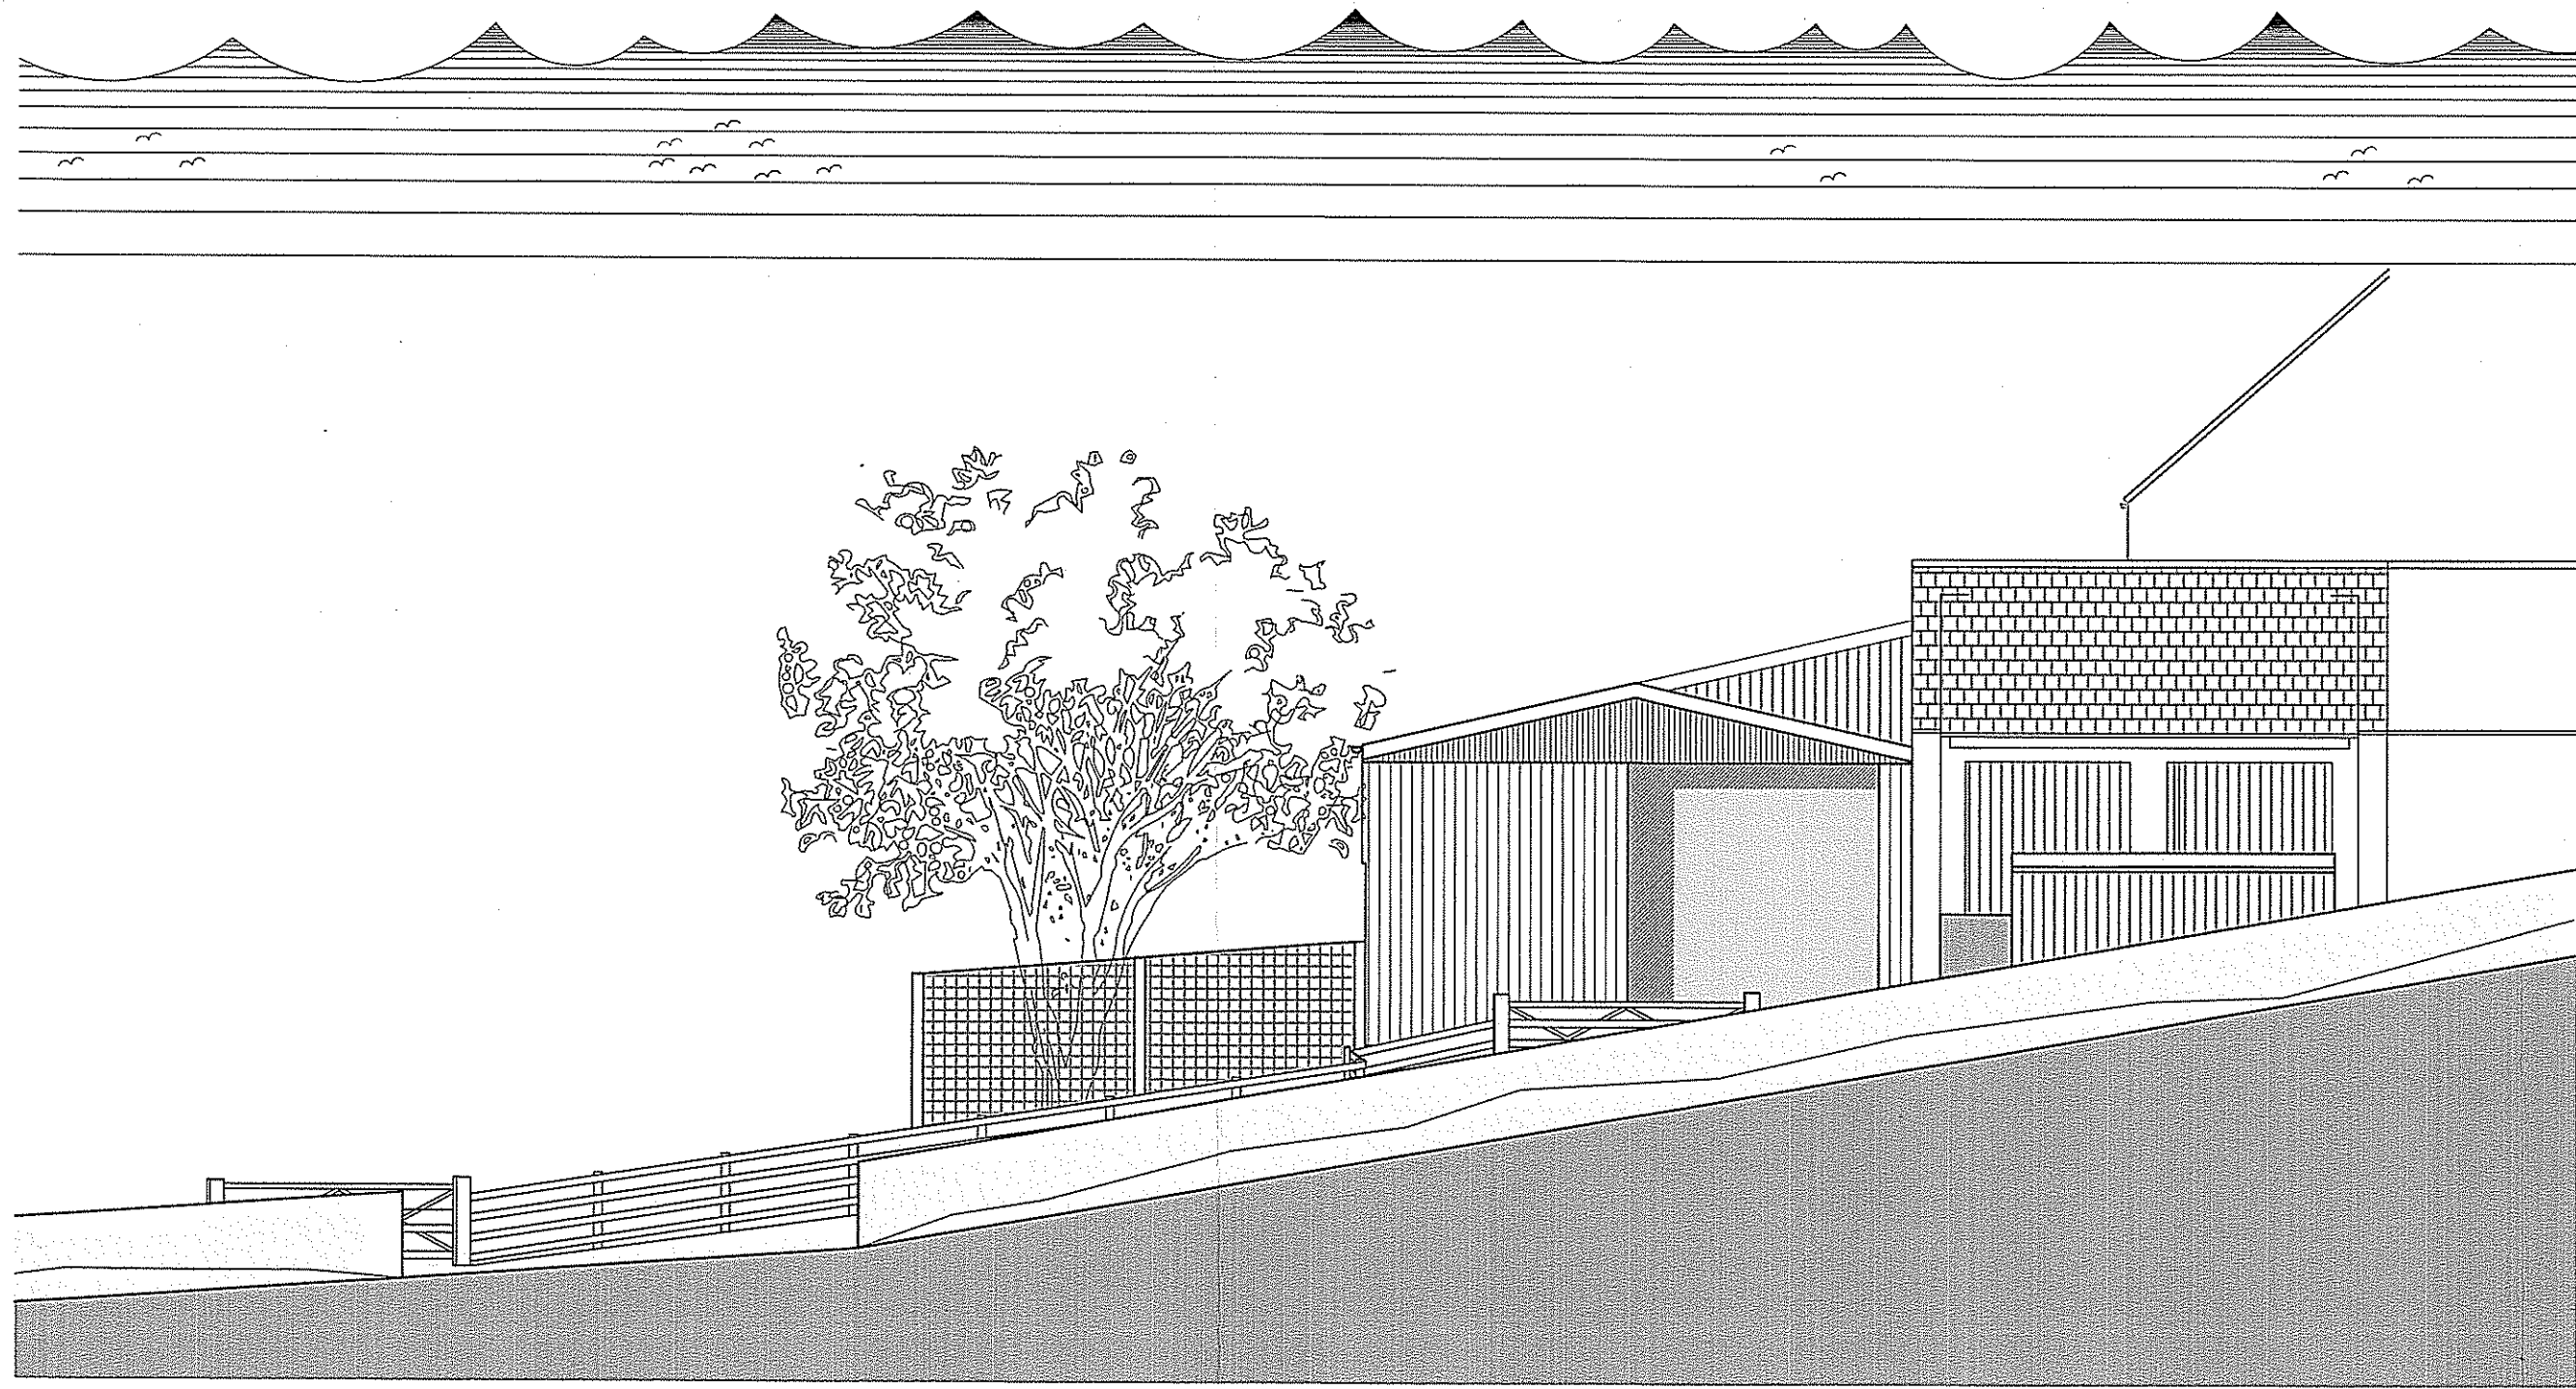

EXISTING Longitudinal Section B-B
Scale 1:100

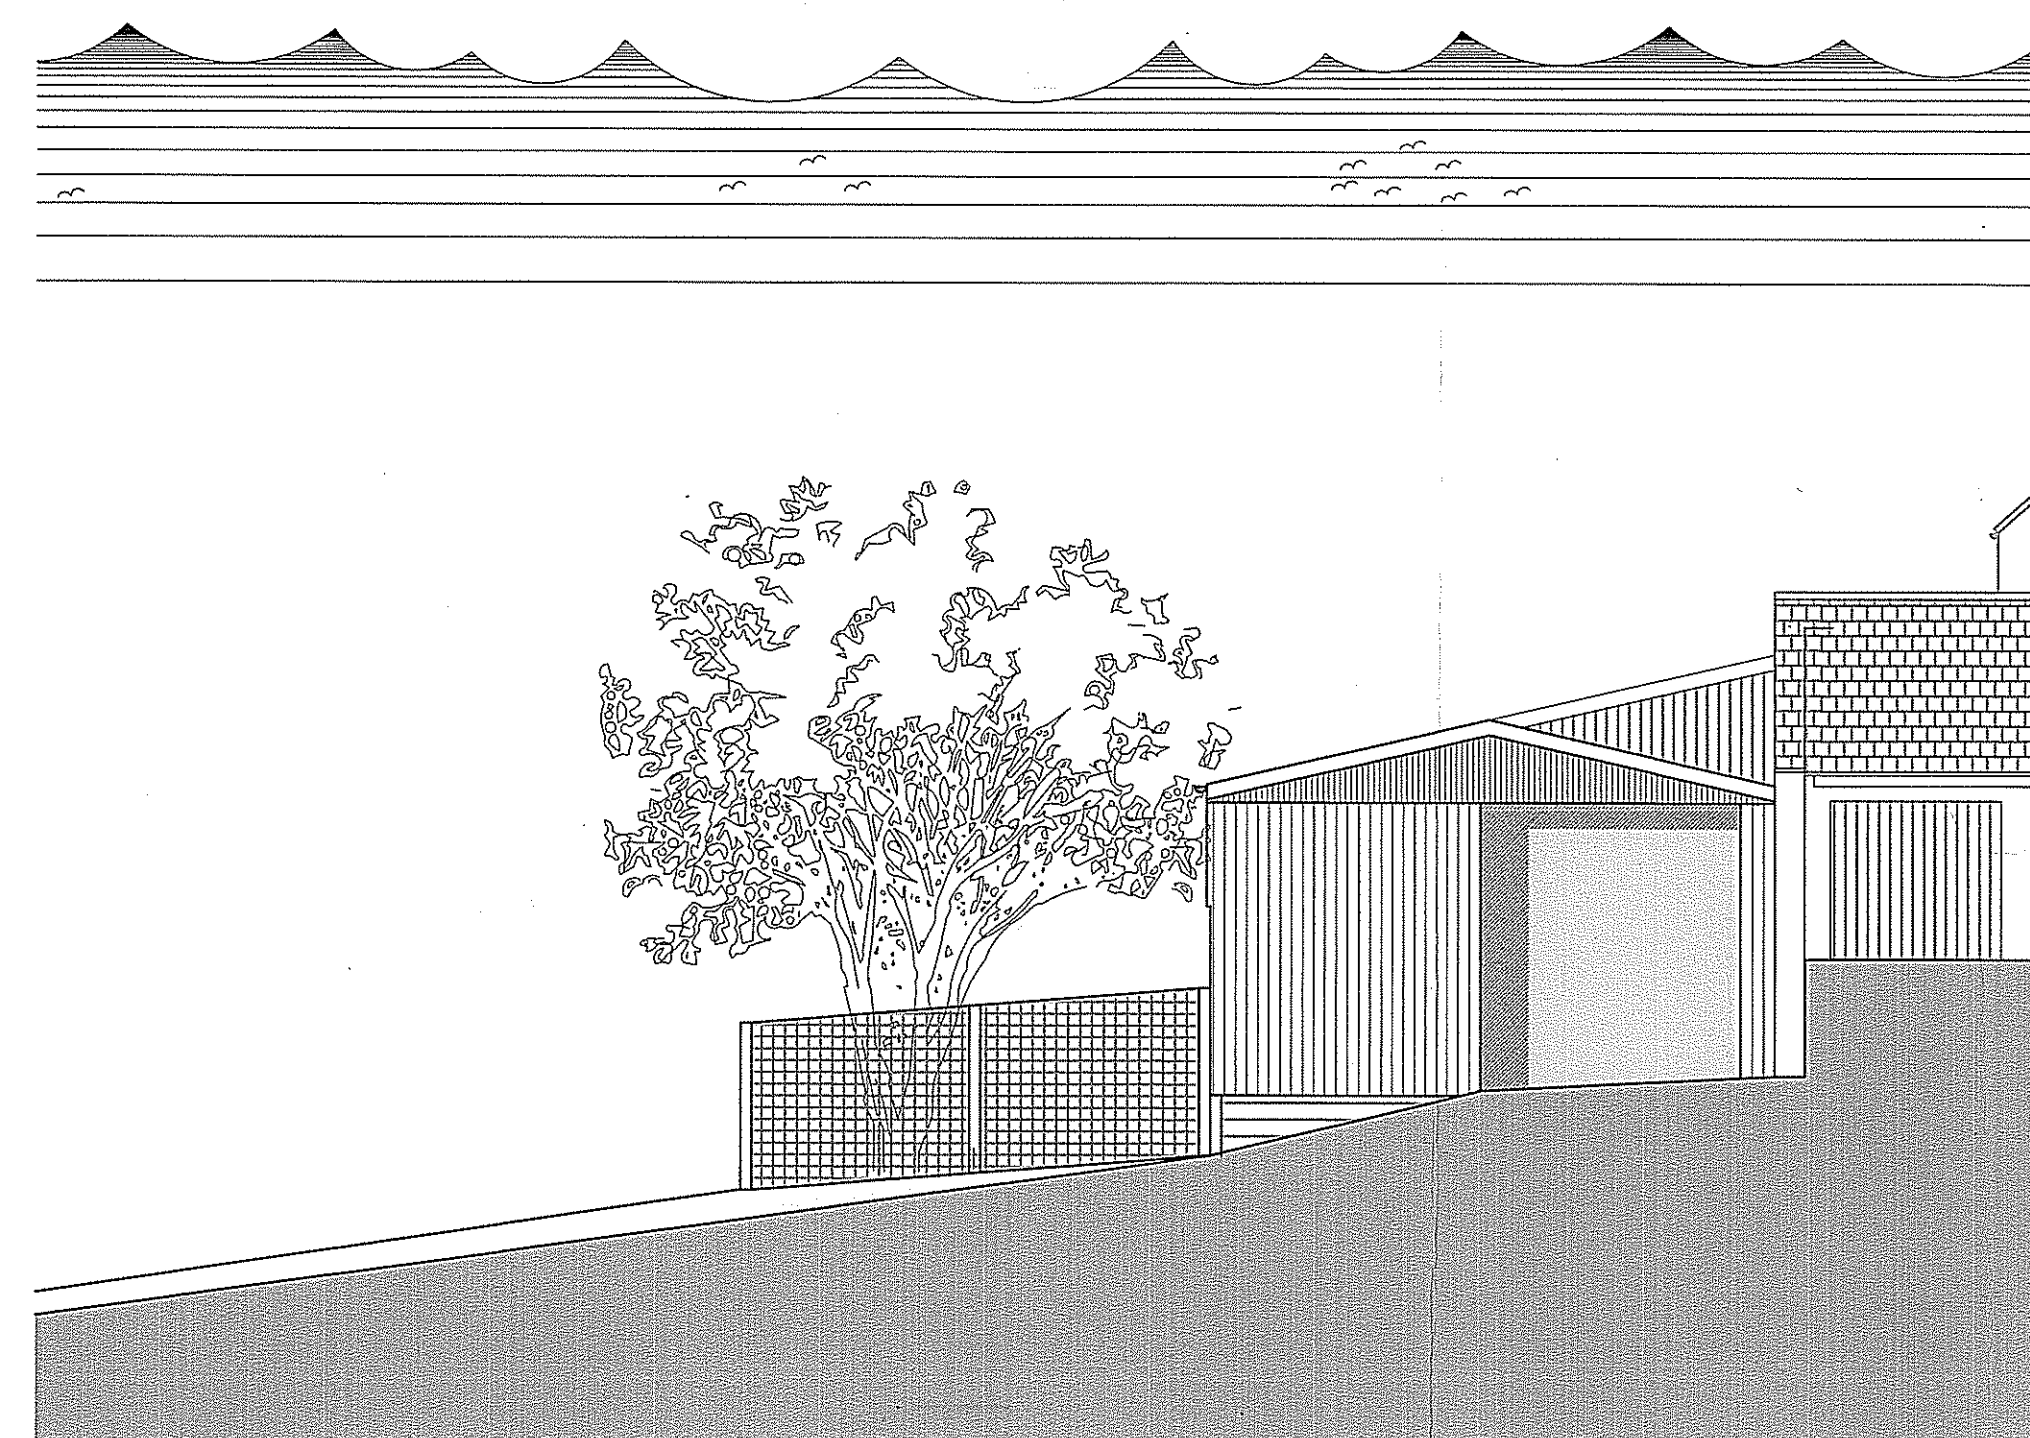

EXISTING Section C-C
Scale 1:100

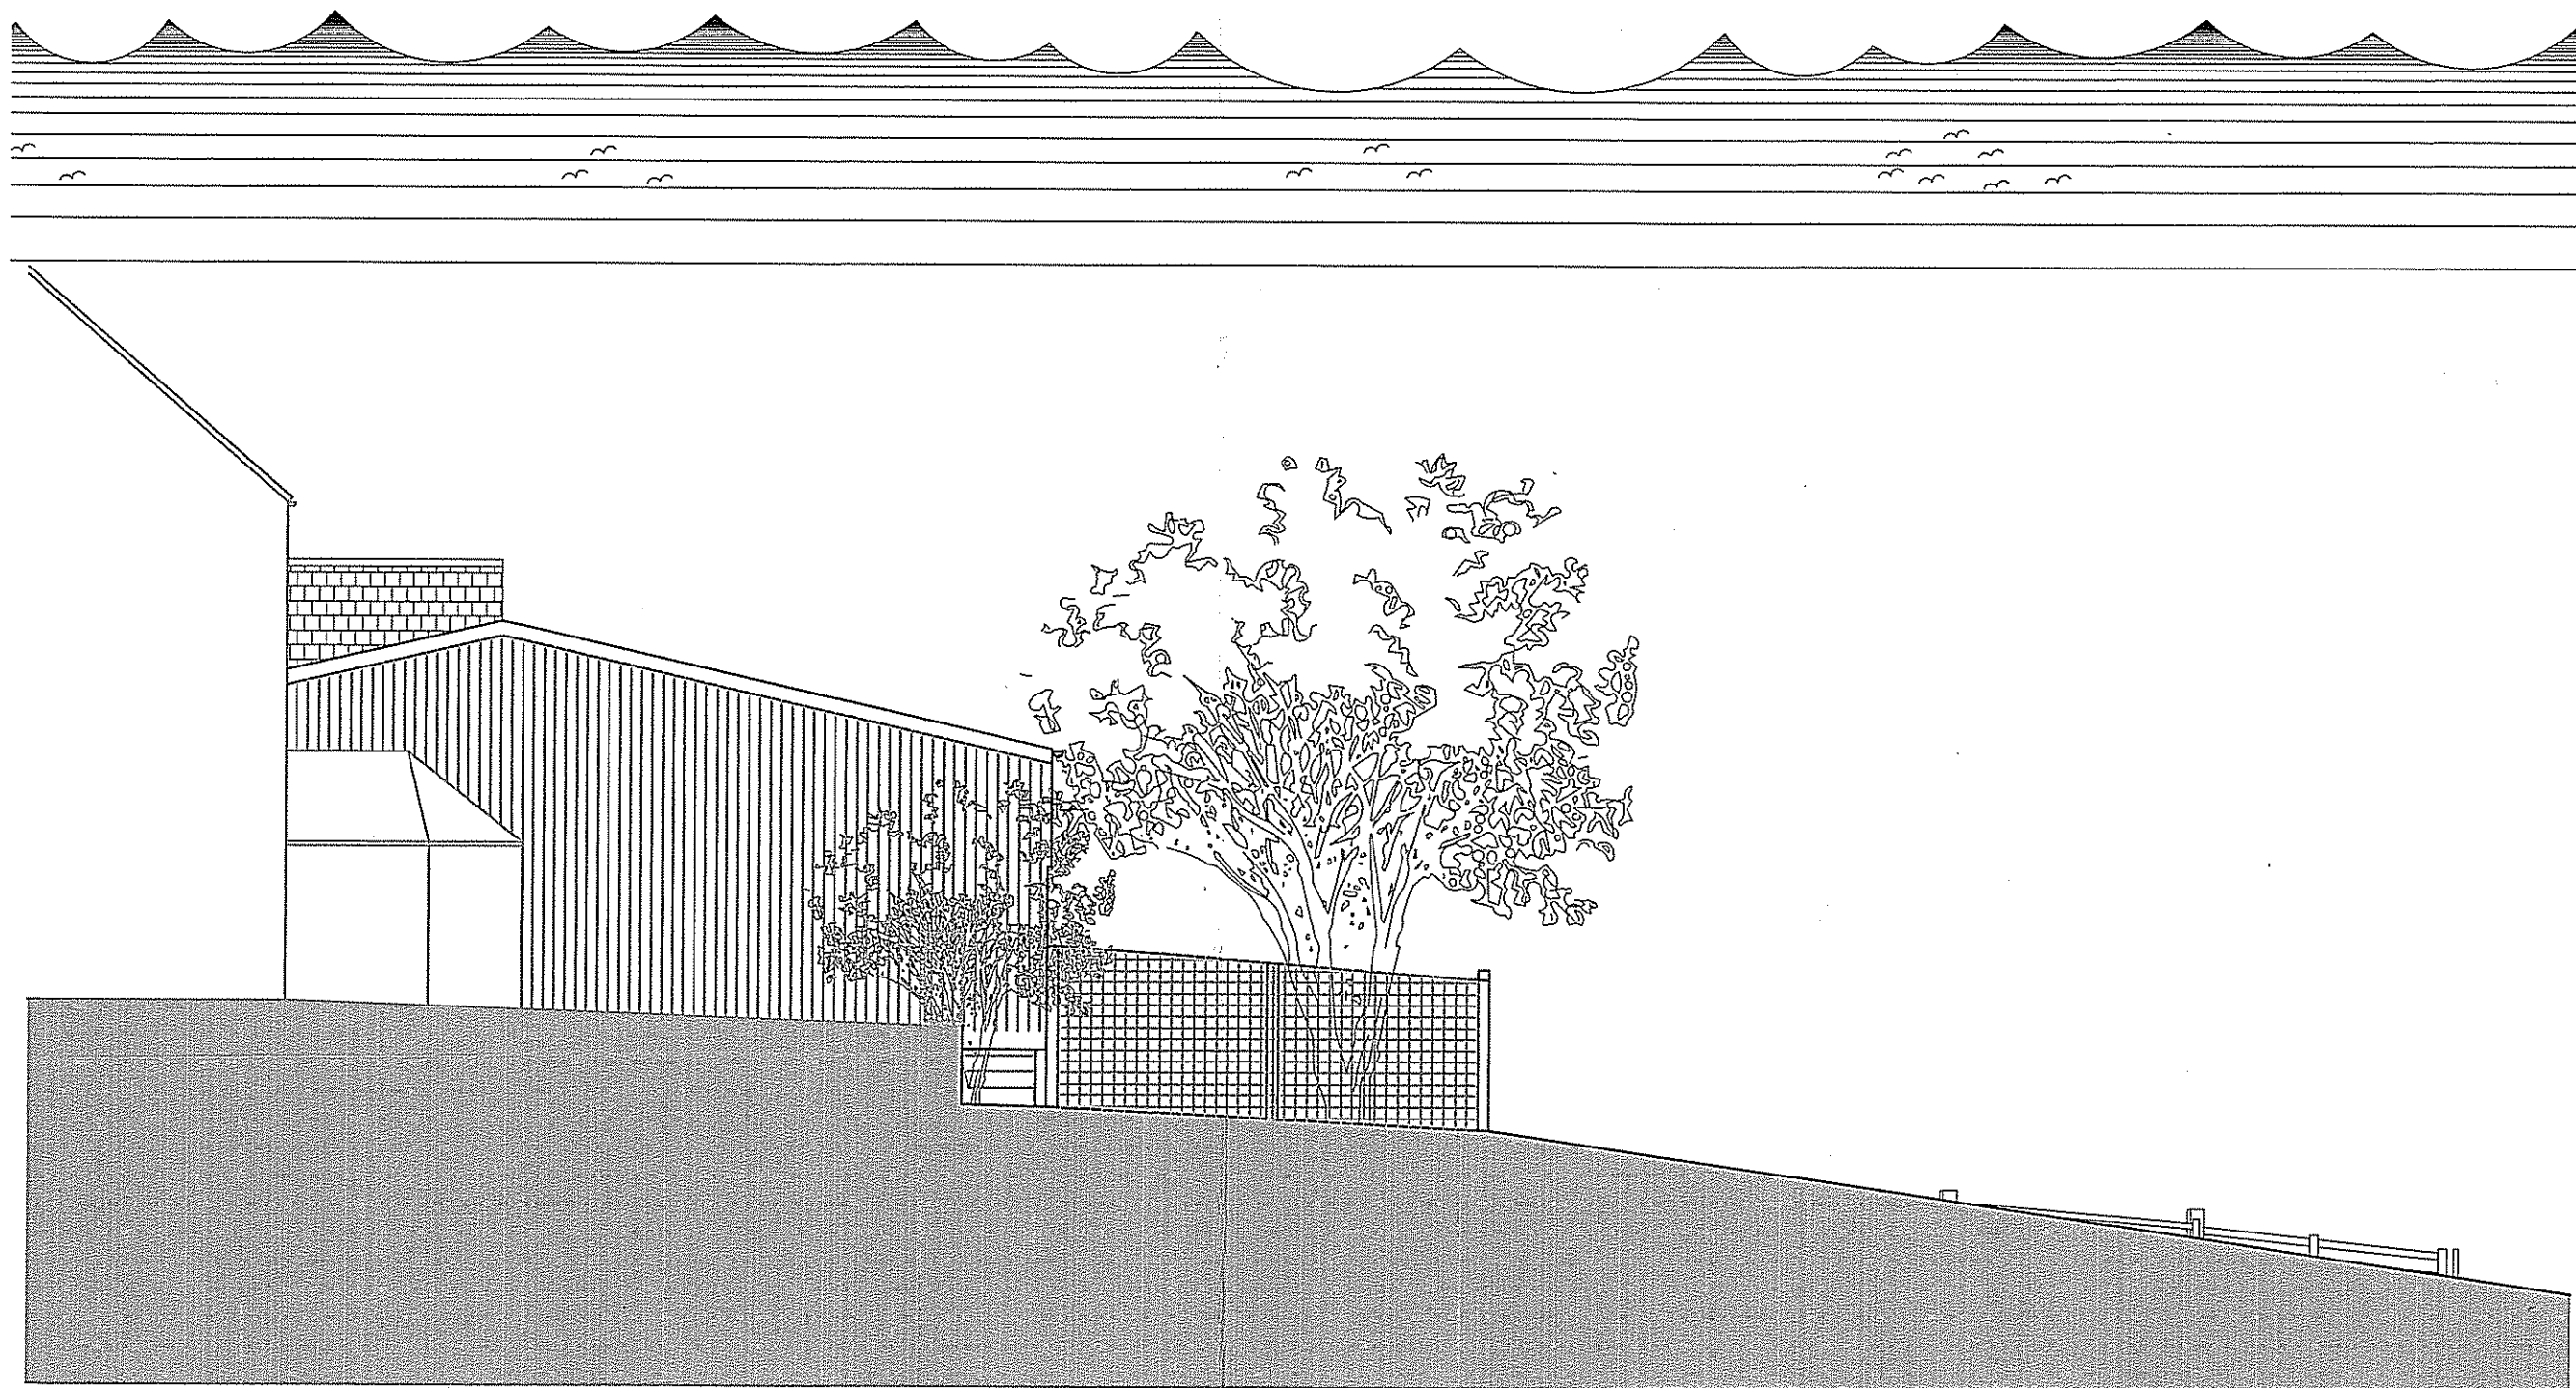

EXISTING Section D-D
Scale 1:100



EXISTING Site Plan
Scale 1:1250

Do not scale from this drawing, only figured dimensions are to be taken from this drawing.
The contractor must verify all dimensions on site before commencing any work or shop drawings.
The contractor must report any discrepancies taken in any way, the technician is to be informed before work is initiated.
Work within the construction (design and management) regulations 1994 is not to start until a health & safety plan has been produced. This drawing is copyright and must not be reproduced without consent of BHD Partnership Ltd.


NYMNP 13 MAY 2014			
REV	DATE	BY	AMENDMENT
A	02.05.14	CE	Issued for approval

bhd
partnership
Architecture + Engineering
Alry Hill Manor, Waterslead Lane,
Whitby, N. Yorks. YO21 1QB.


CLIENT: Mr & Mrs Swift
PROJECT: Coopers Farm Aislaby
DRAWING: Existing Site Plan and Section B-B, C-C, D-D

DRAWING STATUS: Preliminary	
DRAWN: CE	CHECKED: TRH
SCALE @ SIZE: 1:100&1:1250 @ A1	DATE: 29.04.14
DRAWING No: D10561-03	REV: A

Do not scale from this drawing, only figured dimensions are to be taken from this drawing.
 The contractor must verify all dimensions on site before commencing any work or shop drawings.
 The contractor must report any discrepancies before commencing work. If this drawing exceeds the quantities taken in any way, the technician is to be informed before work is initiated.
 Work within the construction (design and management) regulations 1994 is not to start until a health & safety plan has been produced. This drawing is copyright and must not be reproduced without consent of BHD Partnership Ltd.

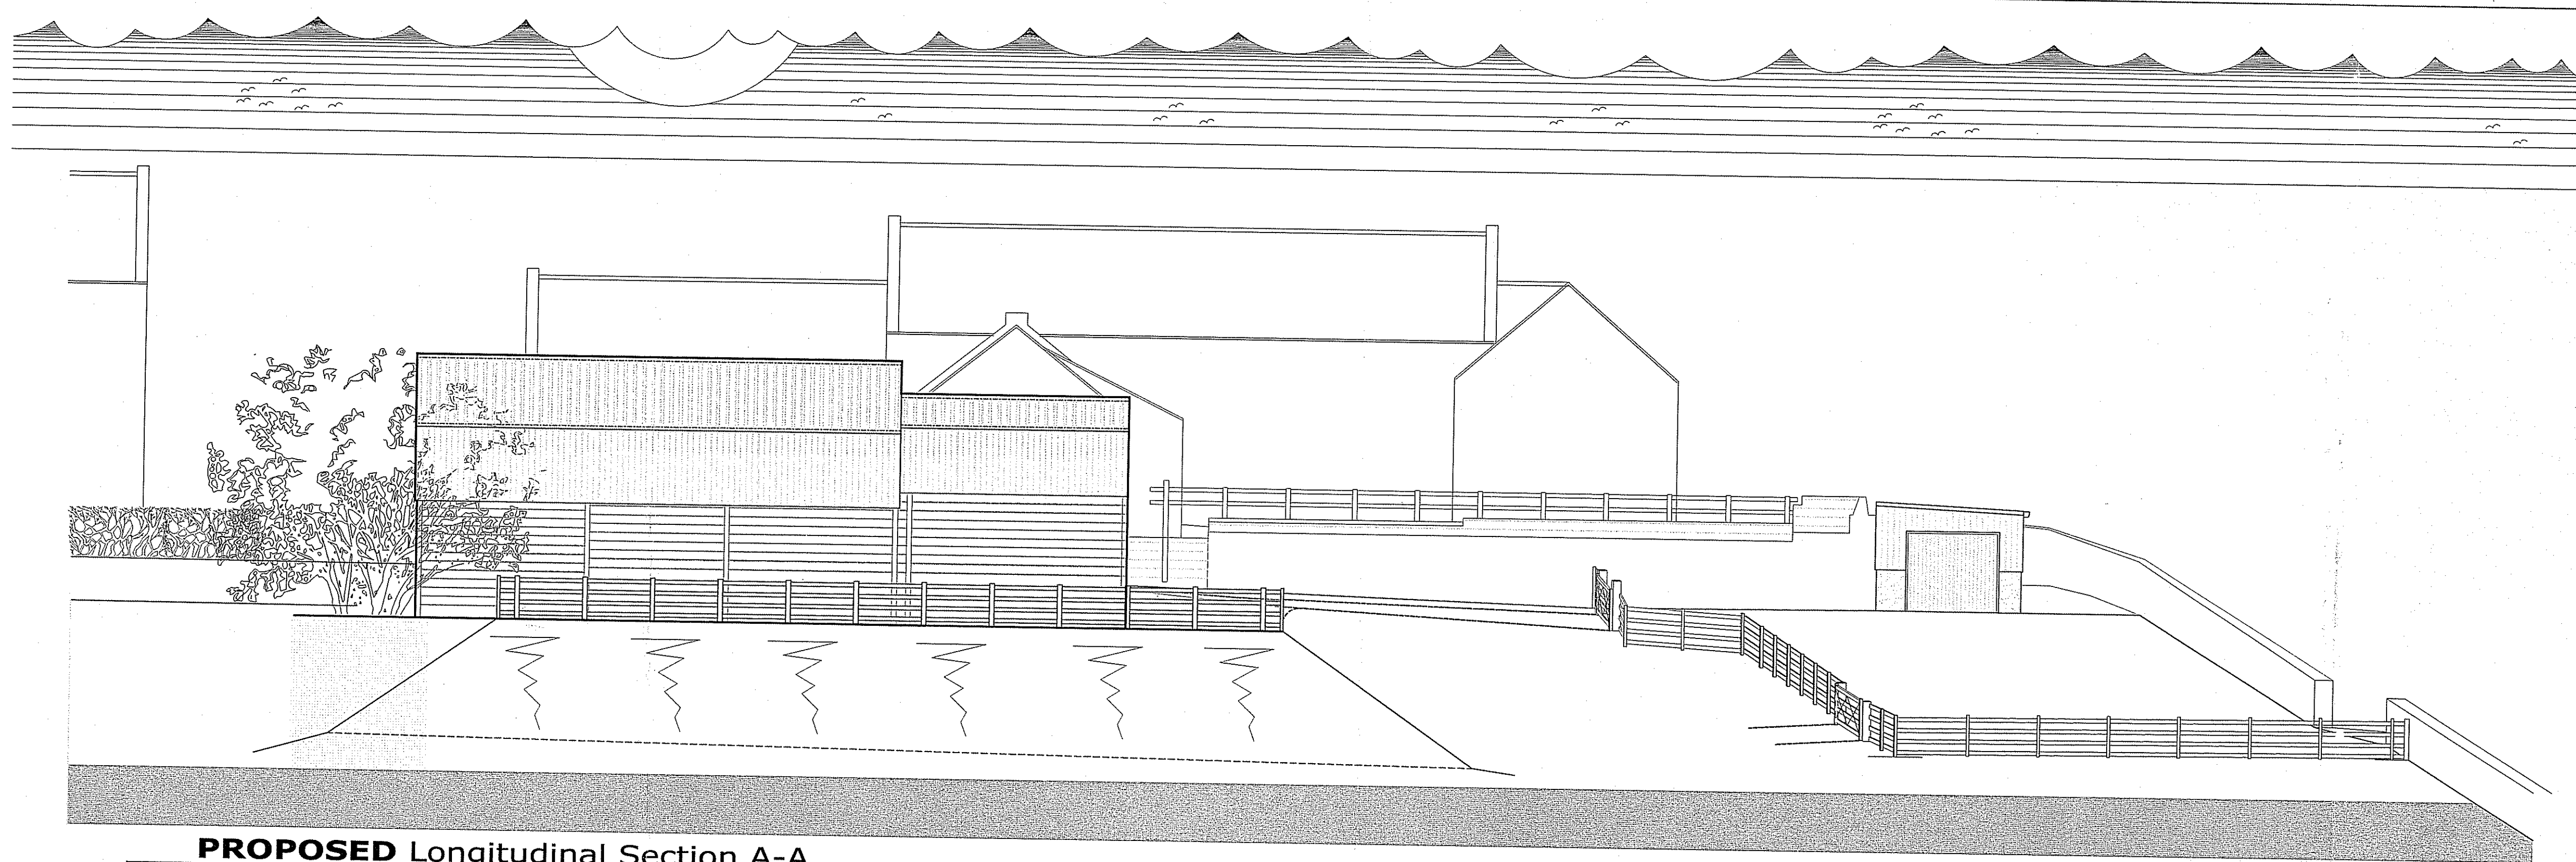


PROPOSED Longitudinal Section A-A
 Scale 1:100

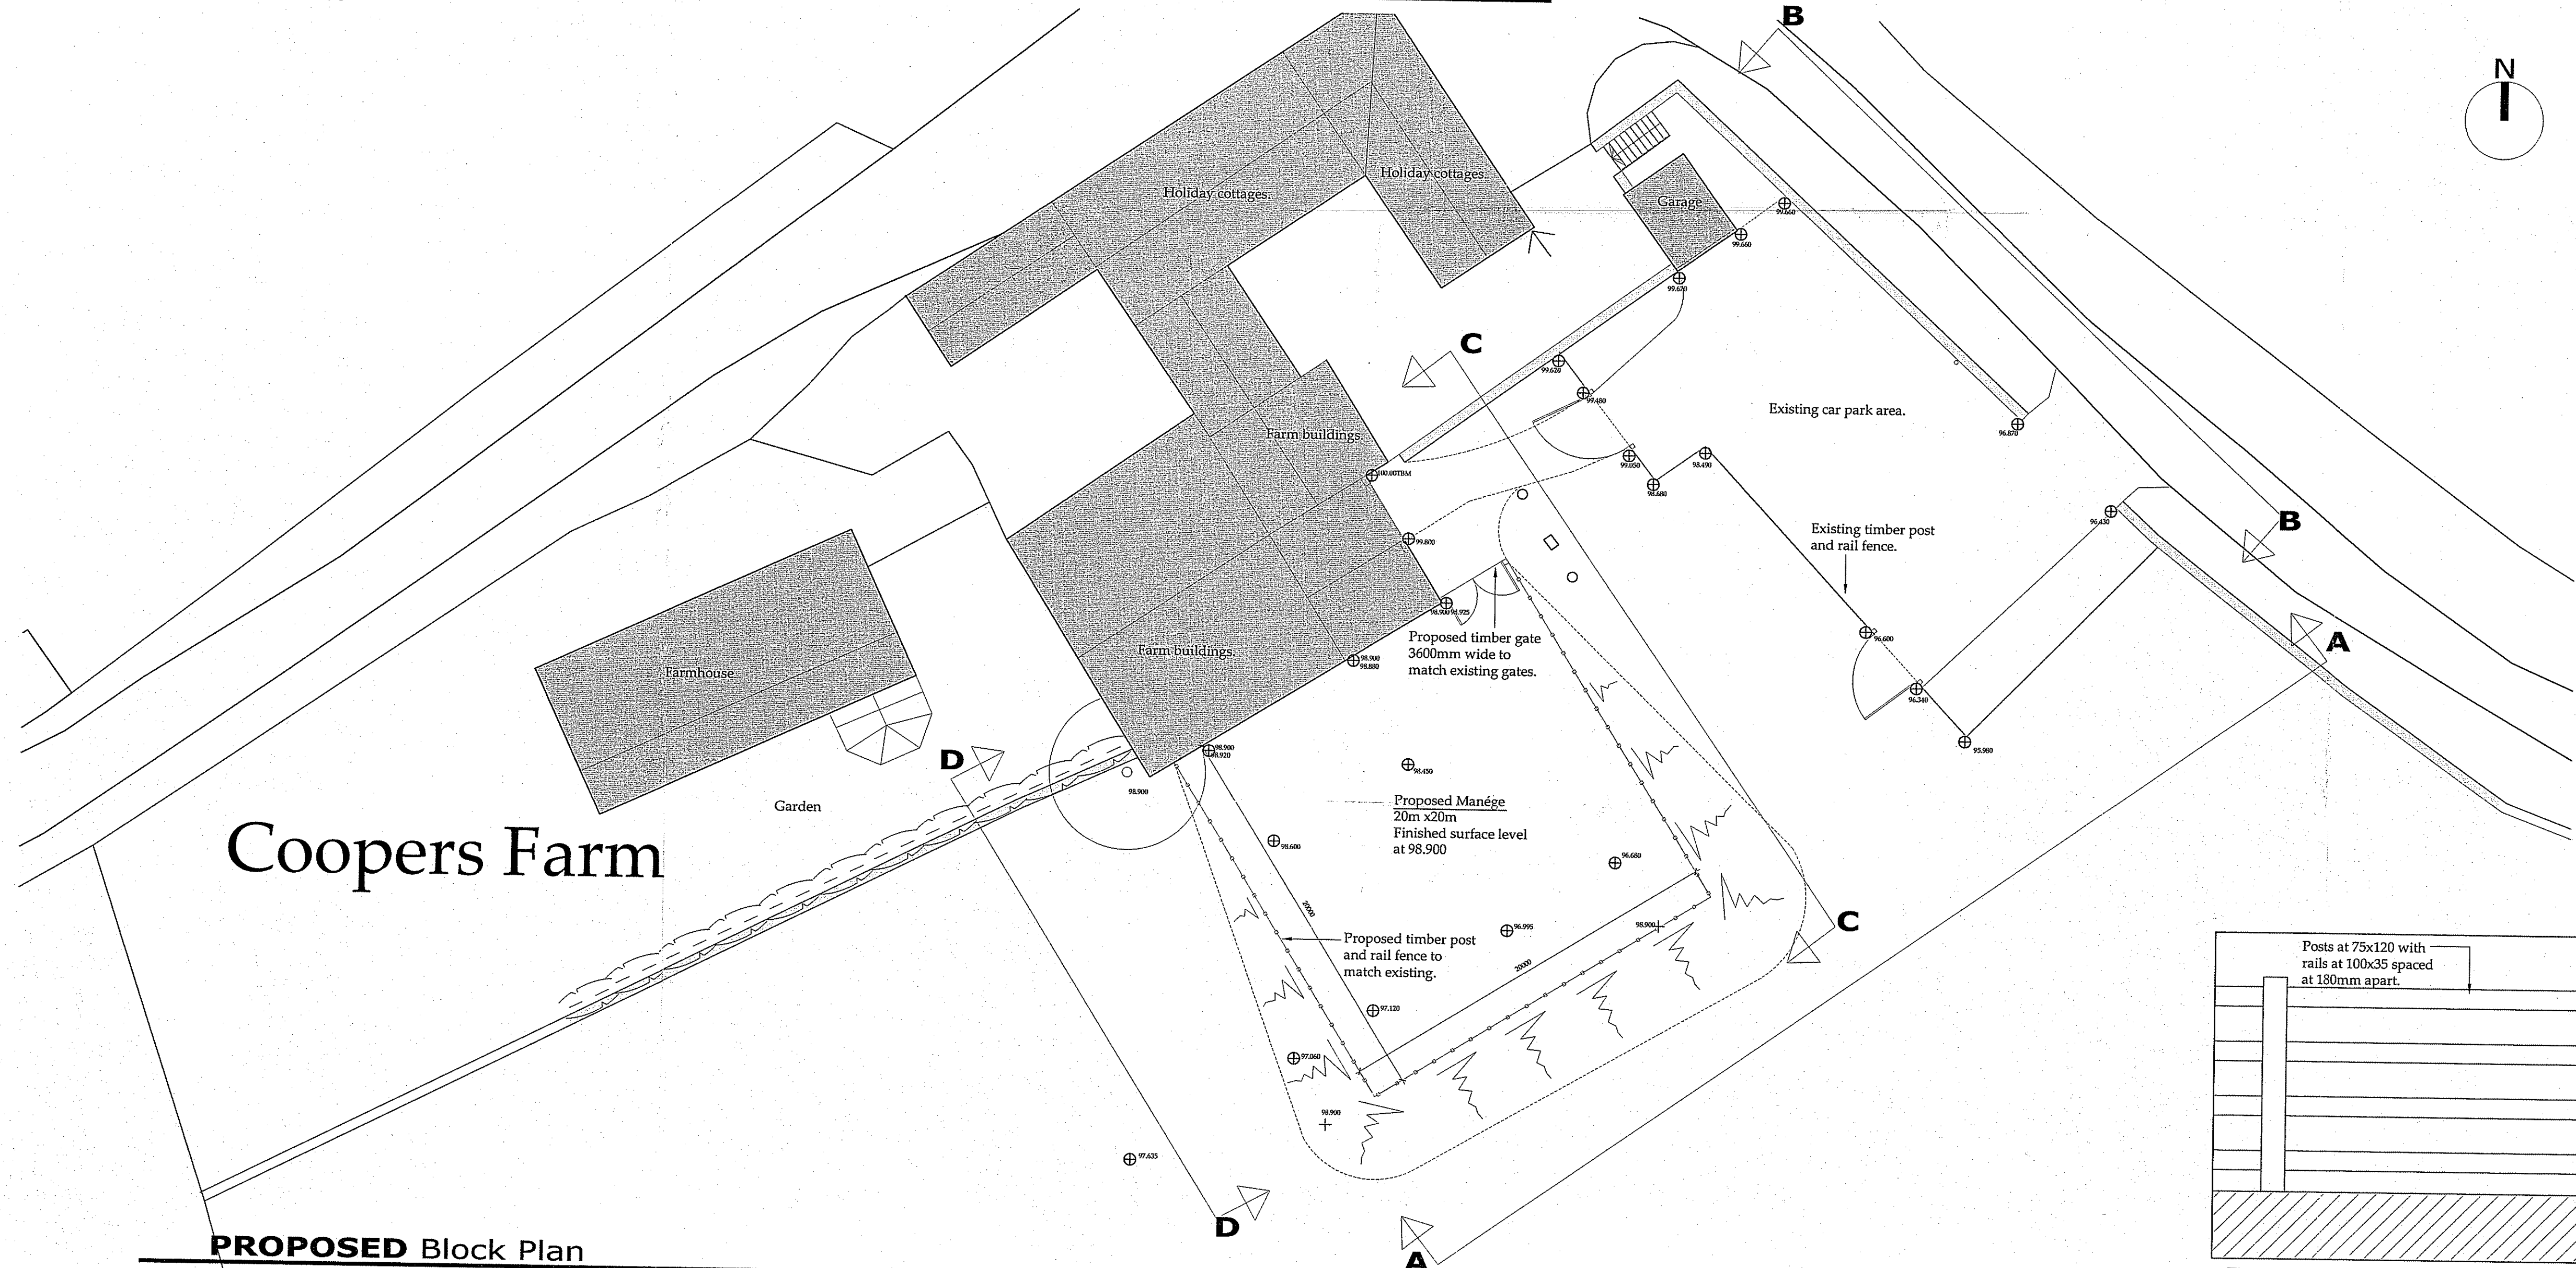

Coopers Farm

PROPOSED Block Plan
 Scale 1:200

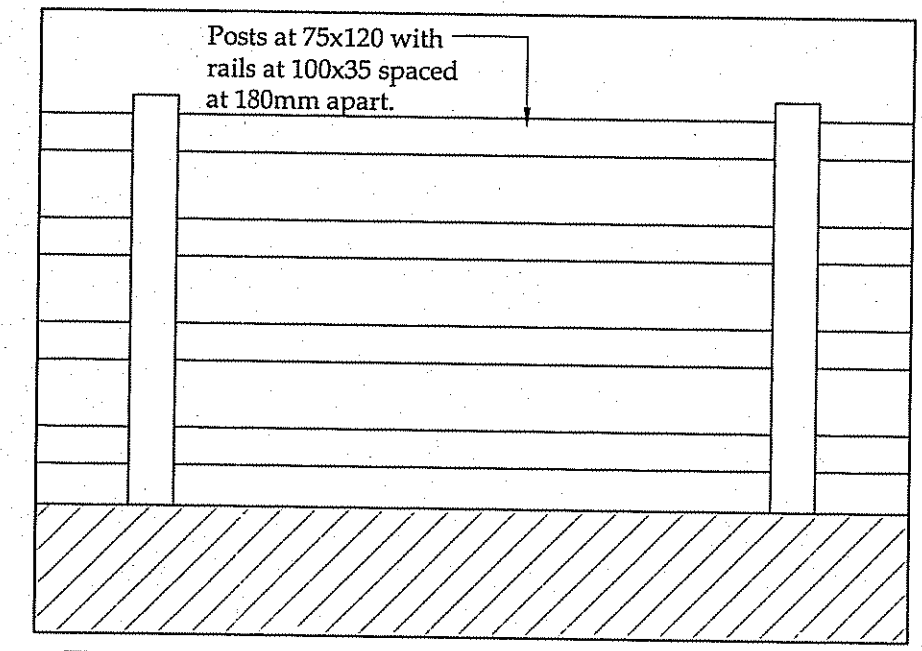


PROPOSED Fence detail
 Scale 1:20

NYM/PA
 13 MAY 2014


A	06.05.14	CE	Issued for approval
REV	DATE	BY	AMENDMENT

bhd
 partnership
 Architecture + Engineering
 Alry Hill Manor, Waterstead Lane,
 Wharfedale, N. Yorks. YO21 1QB.


CLIENT:	Mr & Mrs Swift
PROJECT:	Coopers Farm Aislaby Side
DRAWING:	Proposed Block Plan and Section A-A
DRAWING STATUS:	Preliminary
DRAWN:	CE
CHECKED:	TRH
SCALE @ SIZE:	1:100&1:200 @ A1
DATE:	29.04.14
DRAWING No:	D10561-04
REV:	A

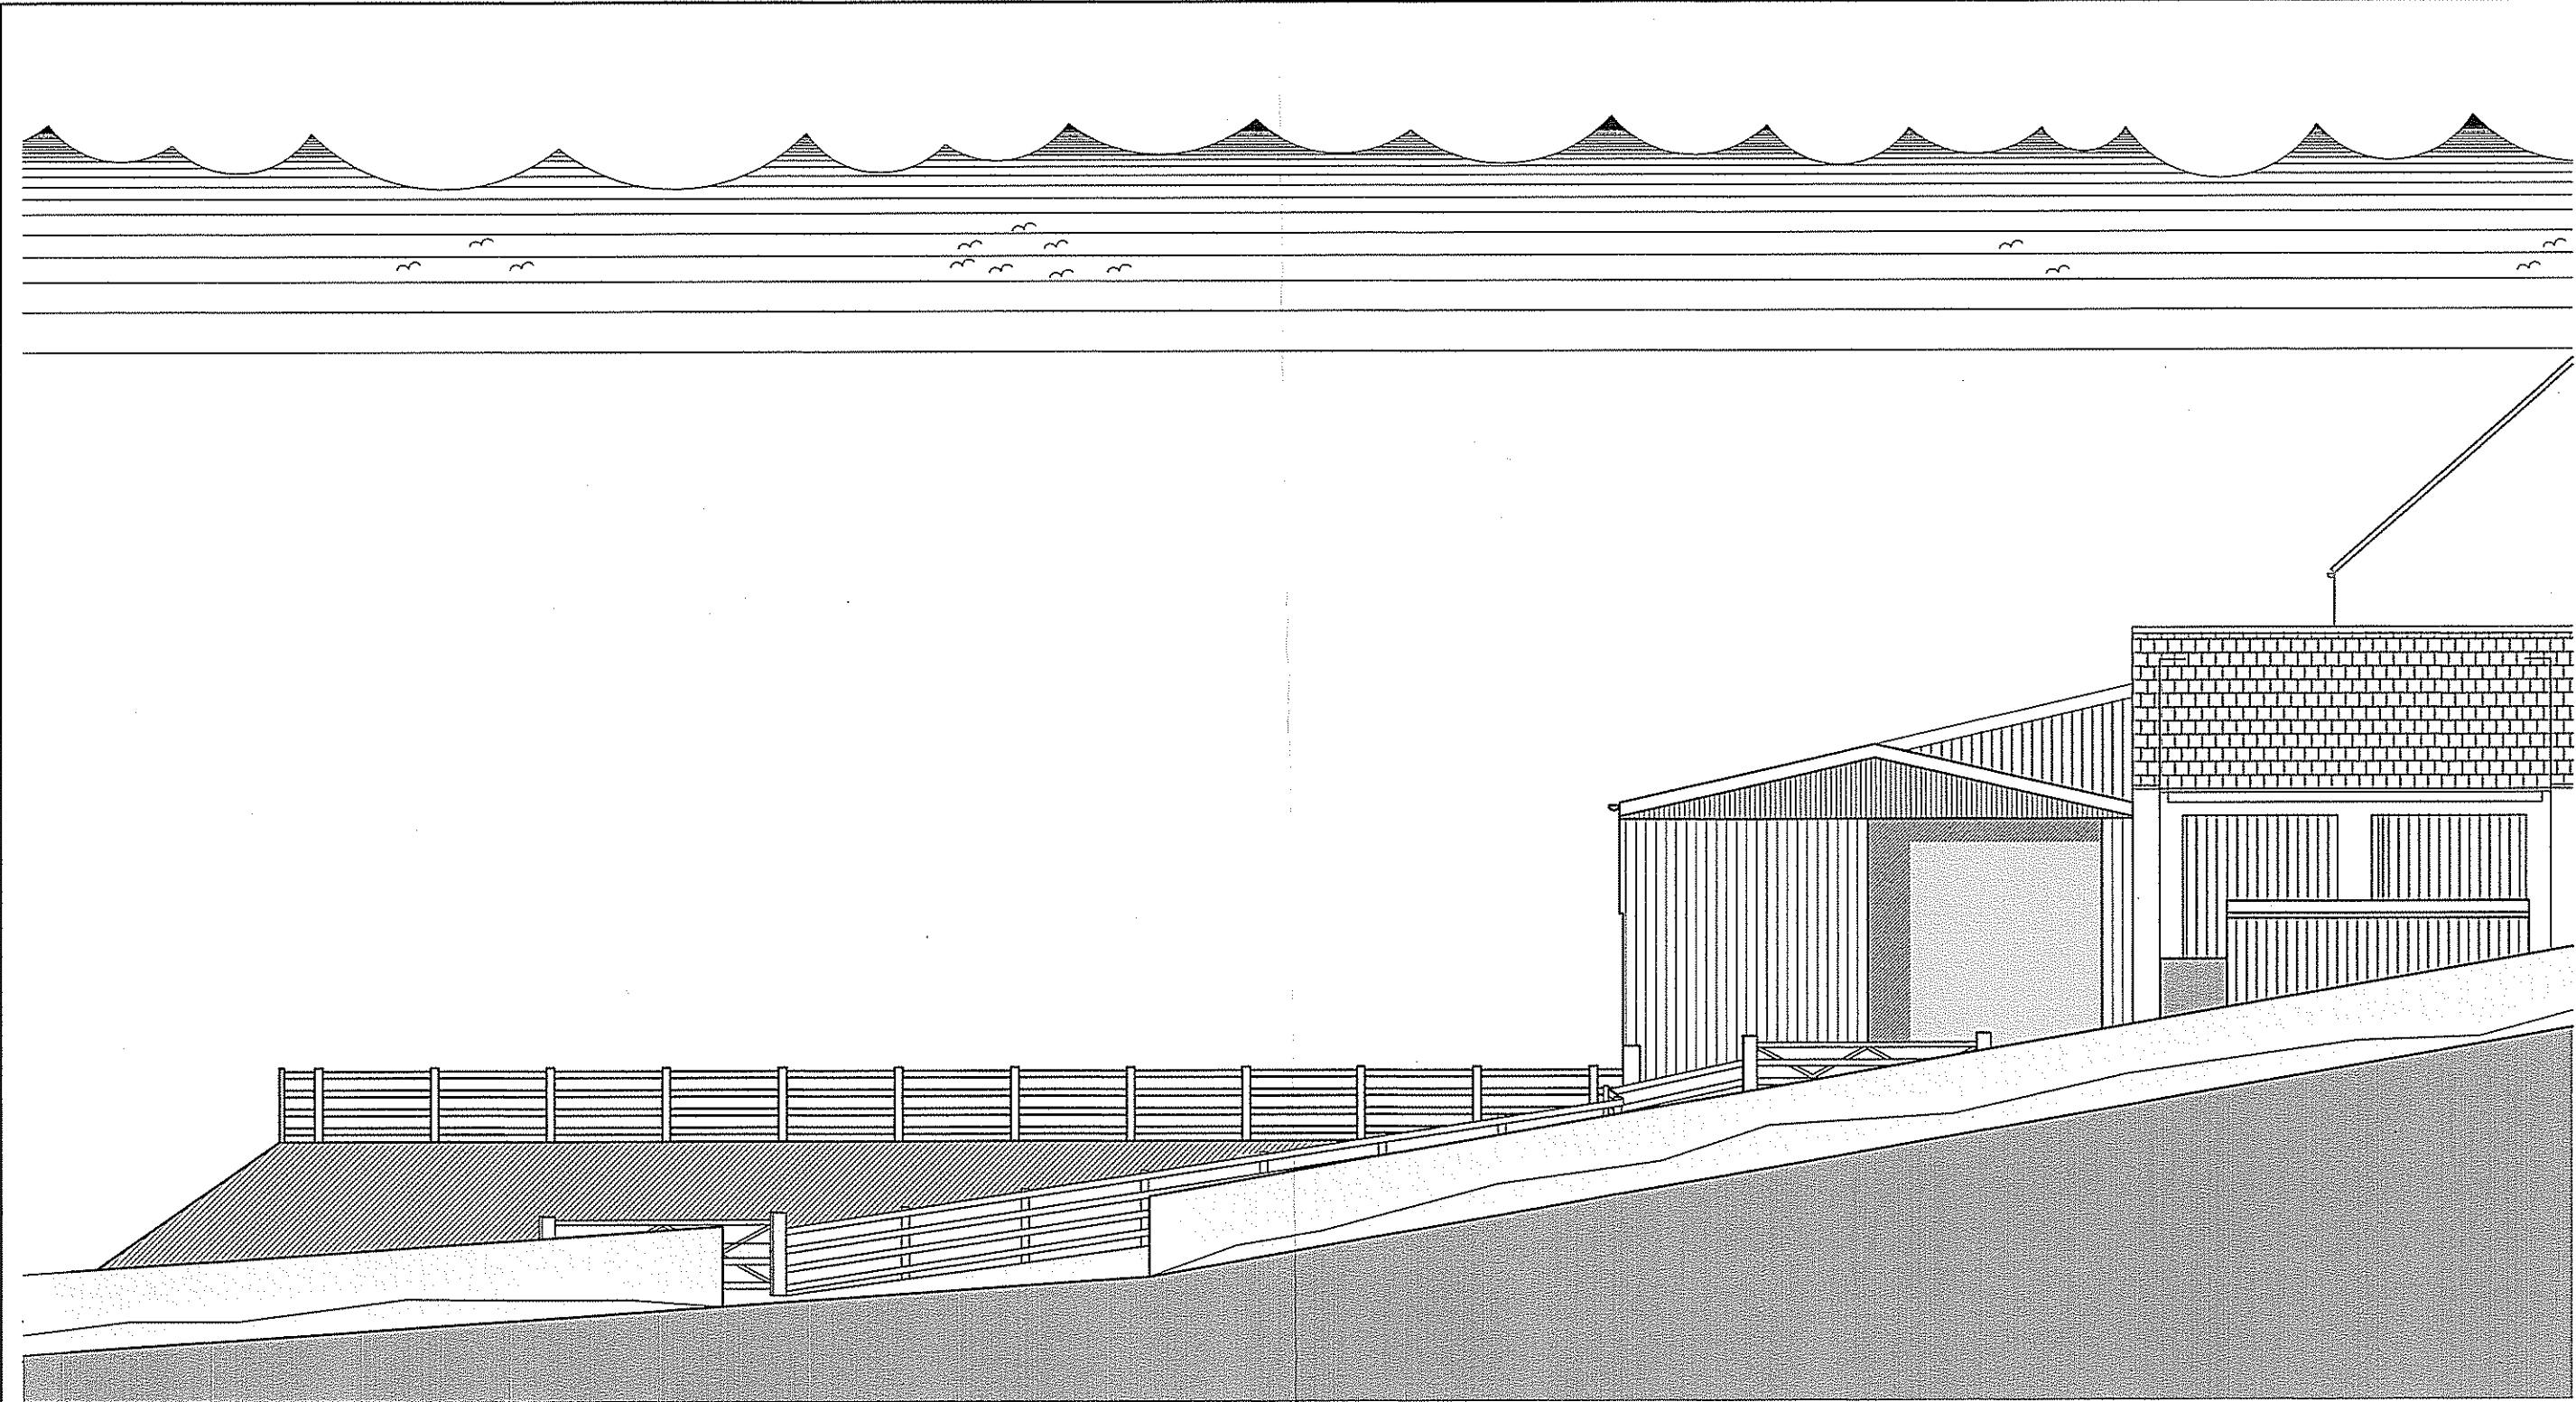

PROPOSED Longitudinal Section B-B
Scale 1:100

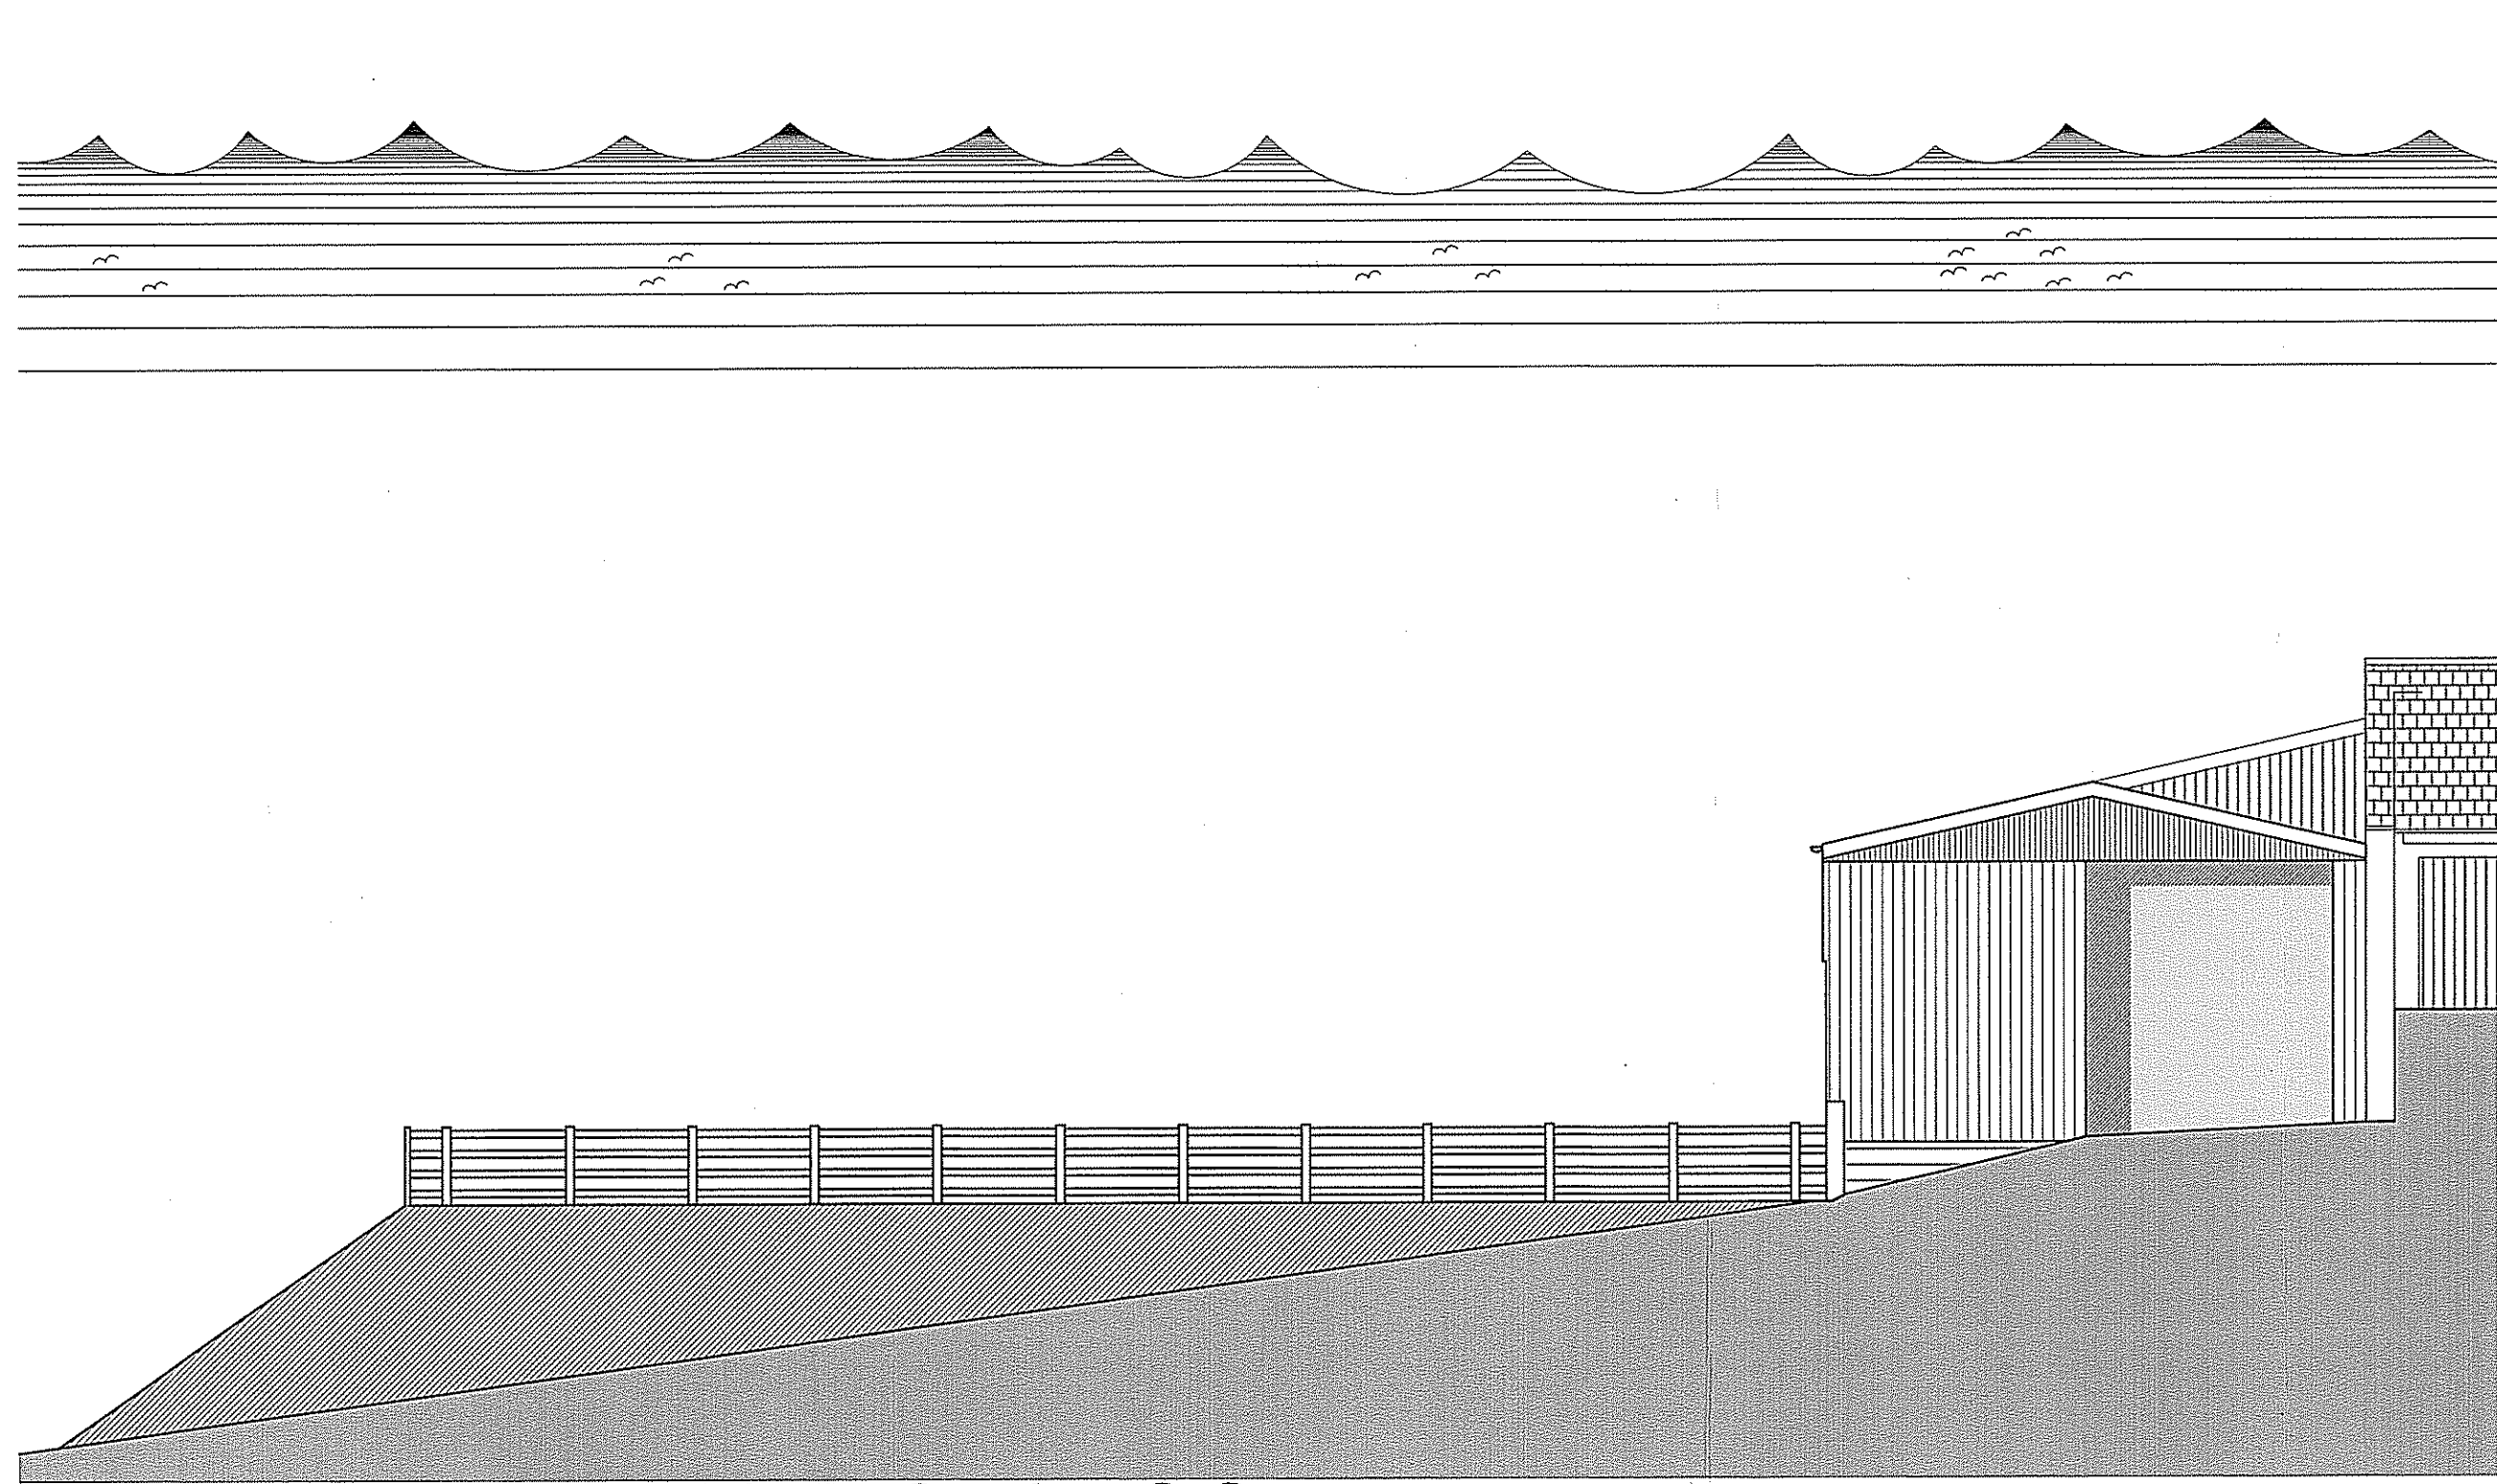

PROPOSED Section C-C
Scale 1:100

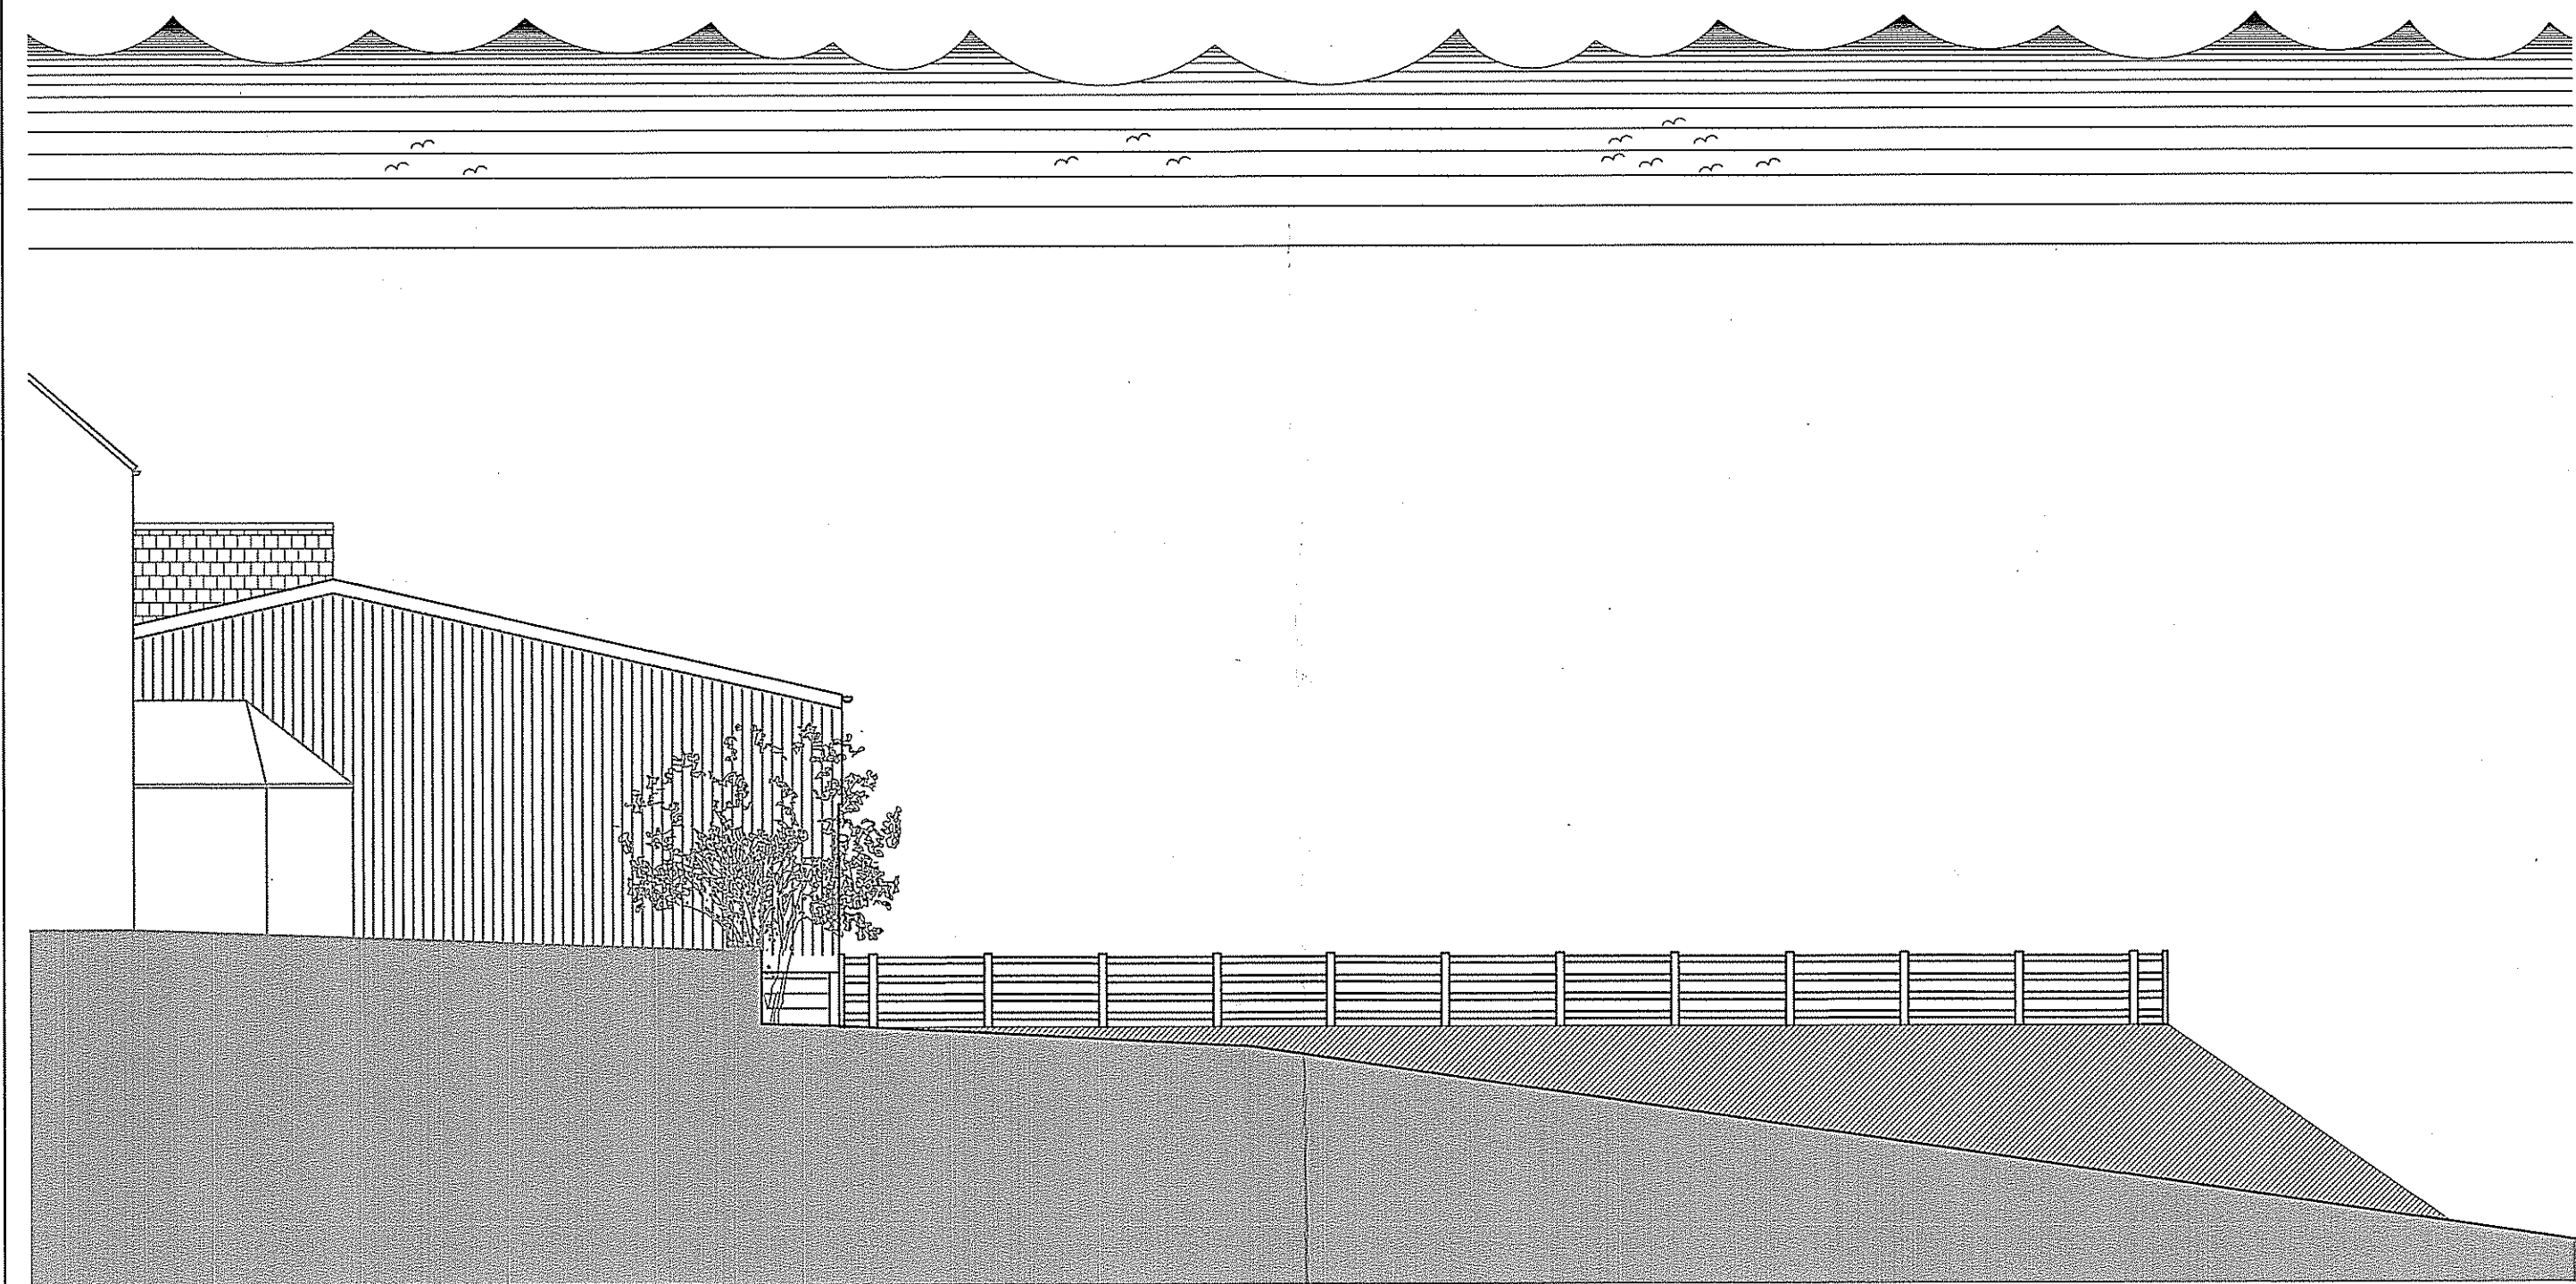

PROPOSED Section D-D
Scale 1:100



PROPOSED Site Plan
Scale 1:1250

Do not scale from this drawing, only figured dimensions are to be taken from this drawing.
The contractor must verify all dimensions on site before commencing any work or shop drawings.
The contractor must report any discrepancies before commencing work. If this drawing exceeds the quantities taken in any way, the technician is to be informed before work is initiated.
Work within the construction (design and management) regulations 1994 is not to start until a health & safety plan has been produced. This drawing is copyright and must not be reproduced without consent of BHD Partnership Ltd.

A	06.05.14	CE	Issued for approval
REV	DATE	BY	AMENDMENT

bhd partnership
Architecture + Engineering
Airy Hill Manor, Waterstead Lane,
Whitby, N. Yorks. YO21 1QB.

CLIENT:	Mr & Mrs Swift
PROJECT:	Coopers Farm Aislaby side
Drawing:	Proposed Site Plan and Section B-B,C-C,D-D
DRAWING STATUS:	Preliminary
DRAWN:	CE
CHECKED:	TRH
SCALE @ SIZE:	1:100&1:1250 @ A1
DATE:	29.04.14
DRAWING No:	D10561-05
REV:	A