





EXISTING NORTH ELEVATION

EXISTING WEST ELEVATION


EXISTING SOUTH ELEVATION

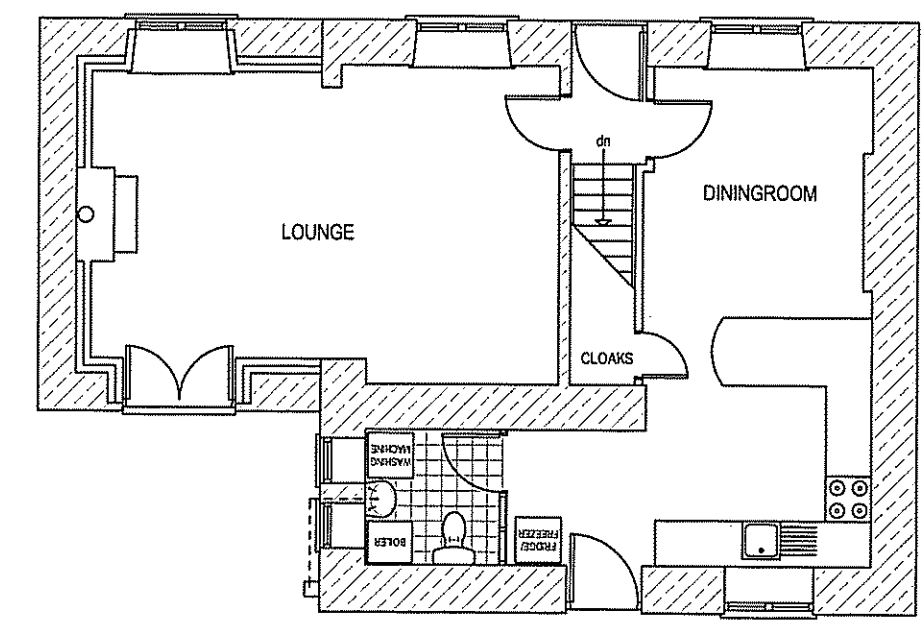


EXISTING GROUND FLOOR PLAN

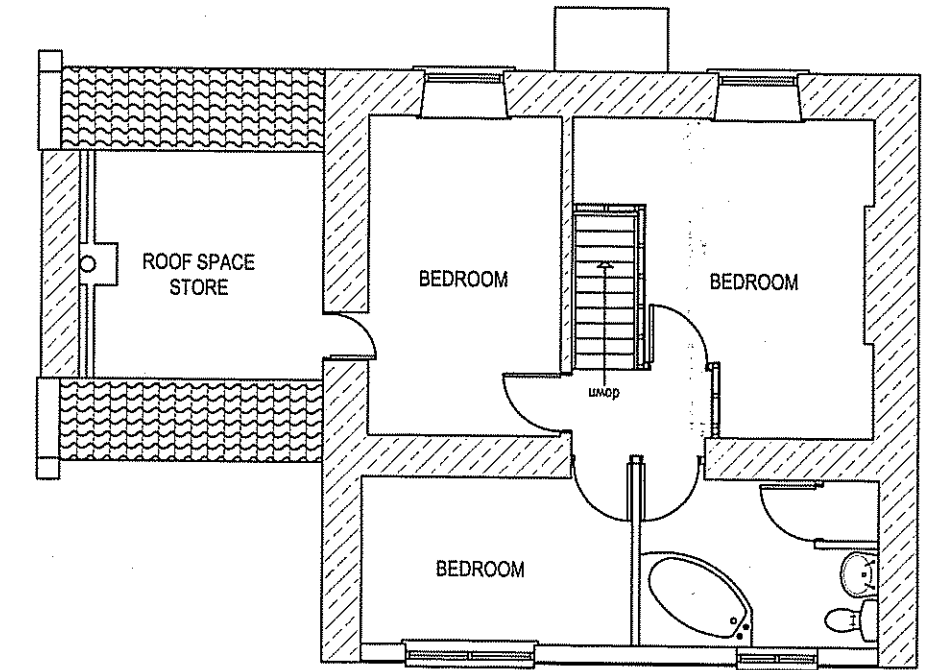

EXISTING FIRST FLOOR PLAN

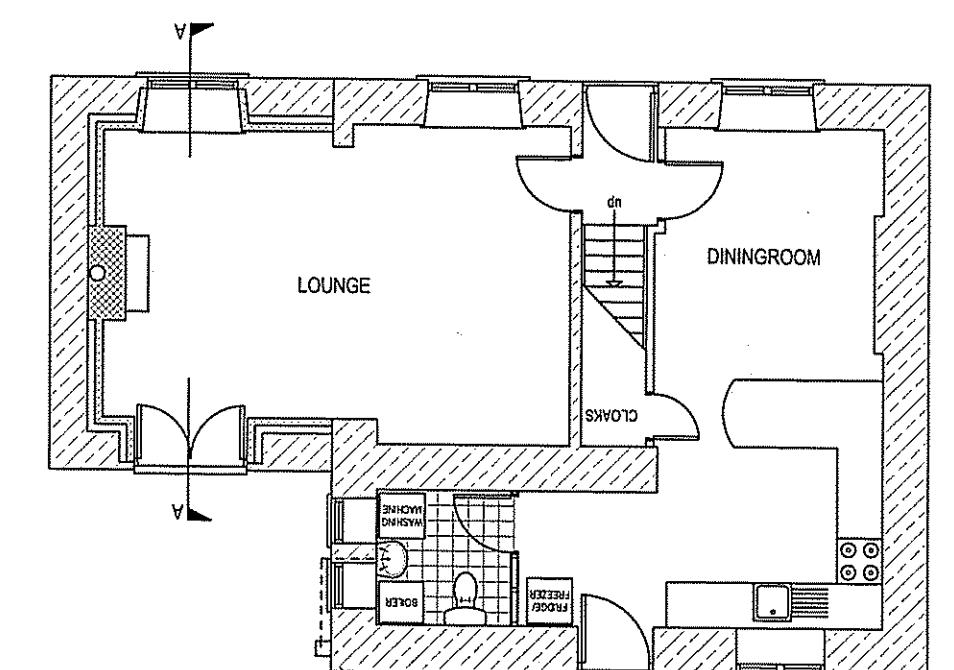


PROPOSED GROUND FLOOR PLAN

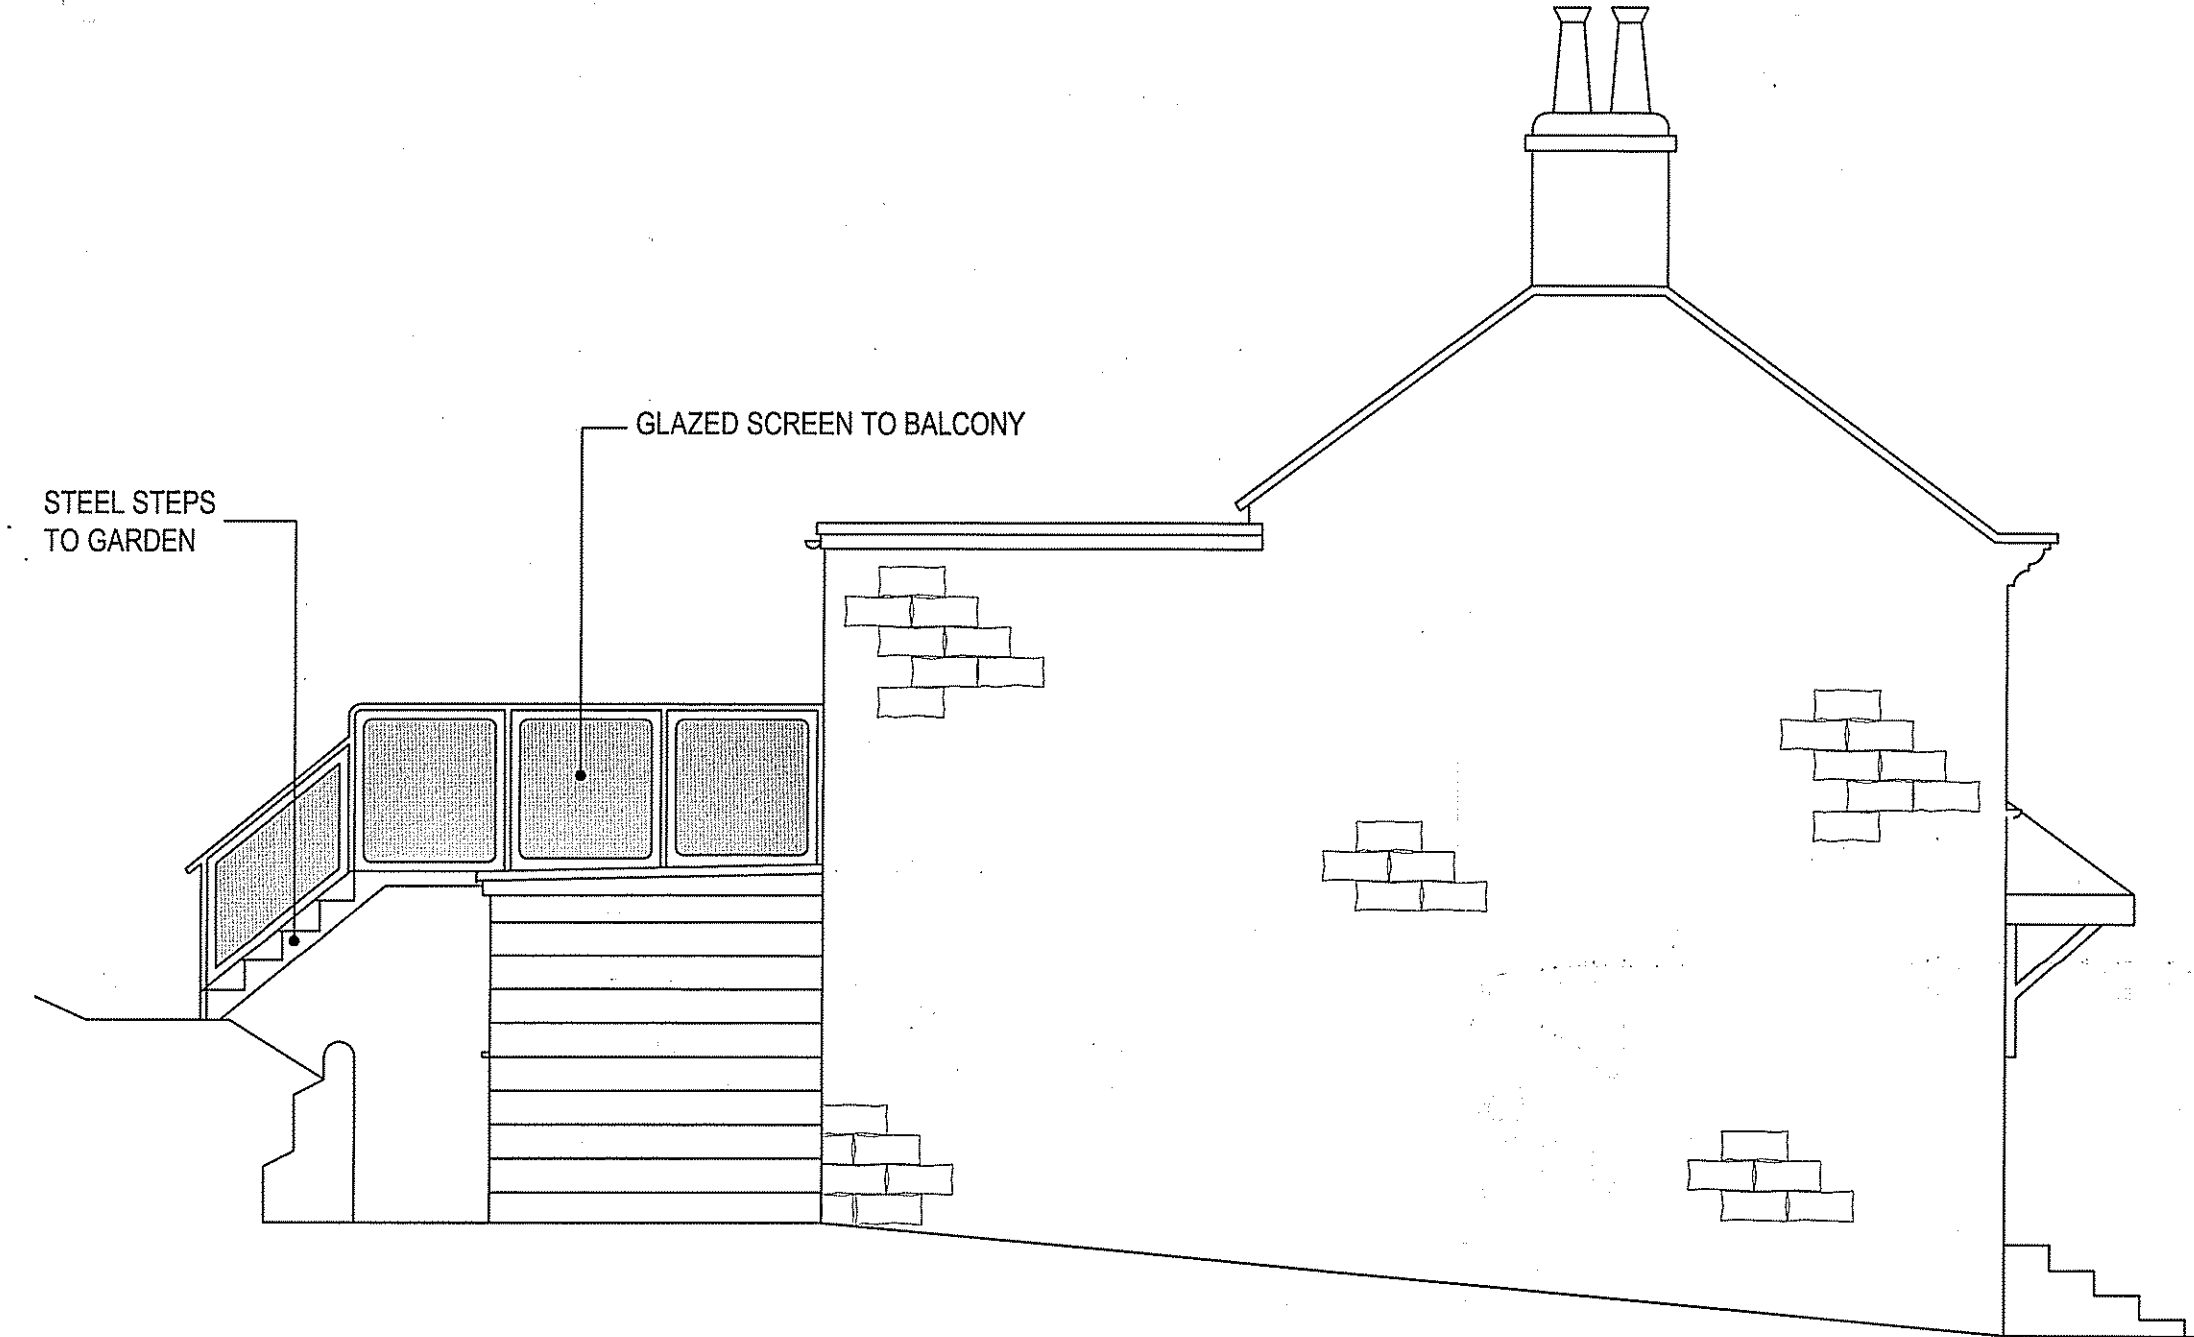

PROPOSED SOUTH ELEVATION




SECTION THRO' PORCH

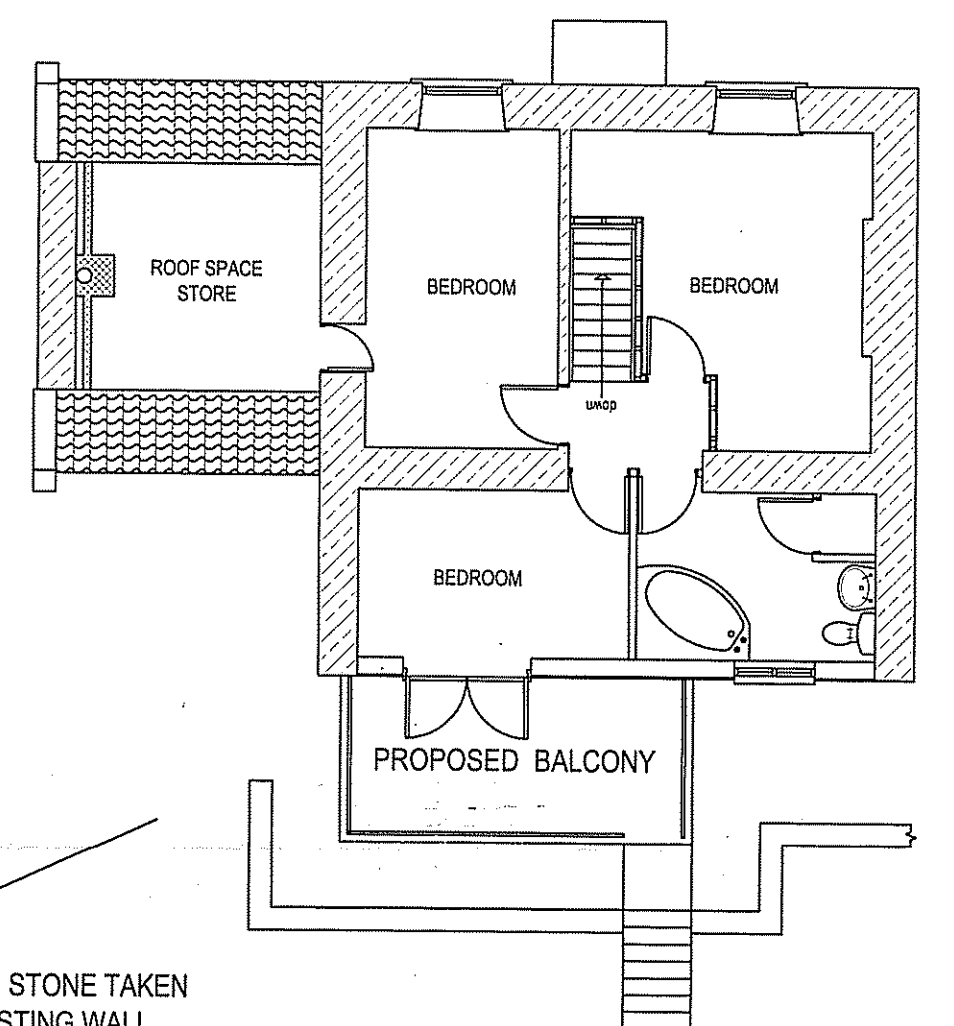

PROPOSED FIRST FLOOR PLAN



PROPOSED NORTH ELEVATION

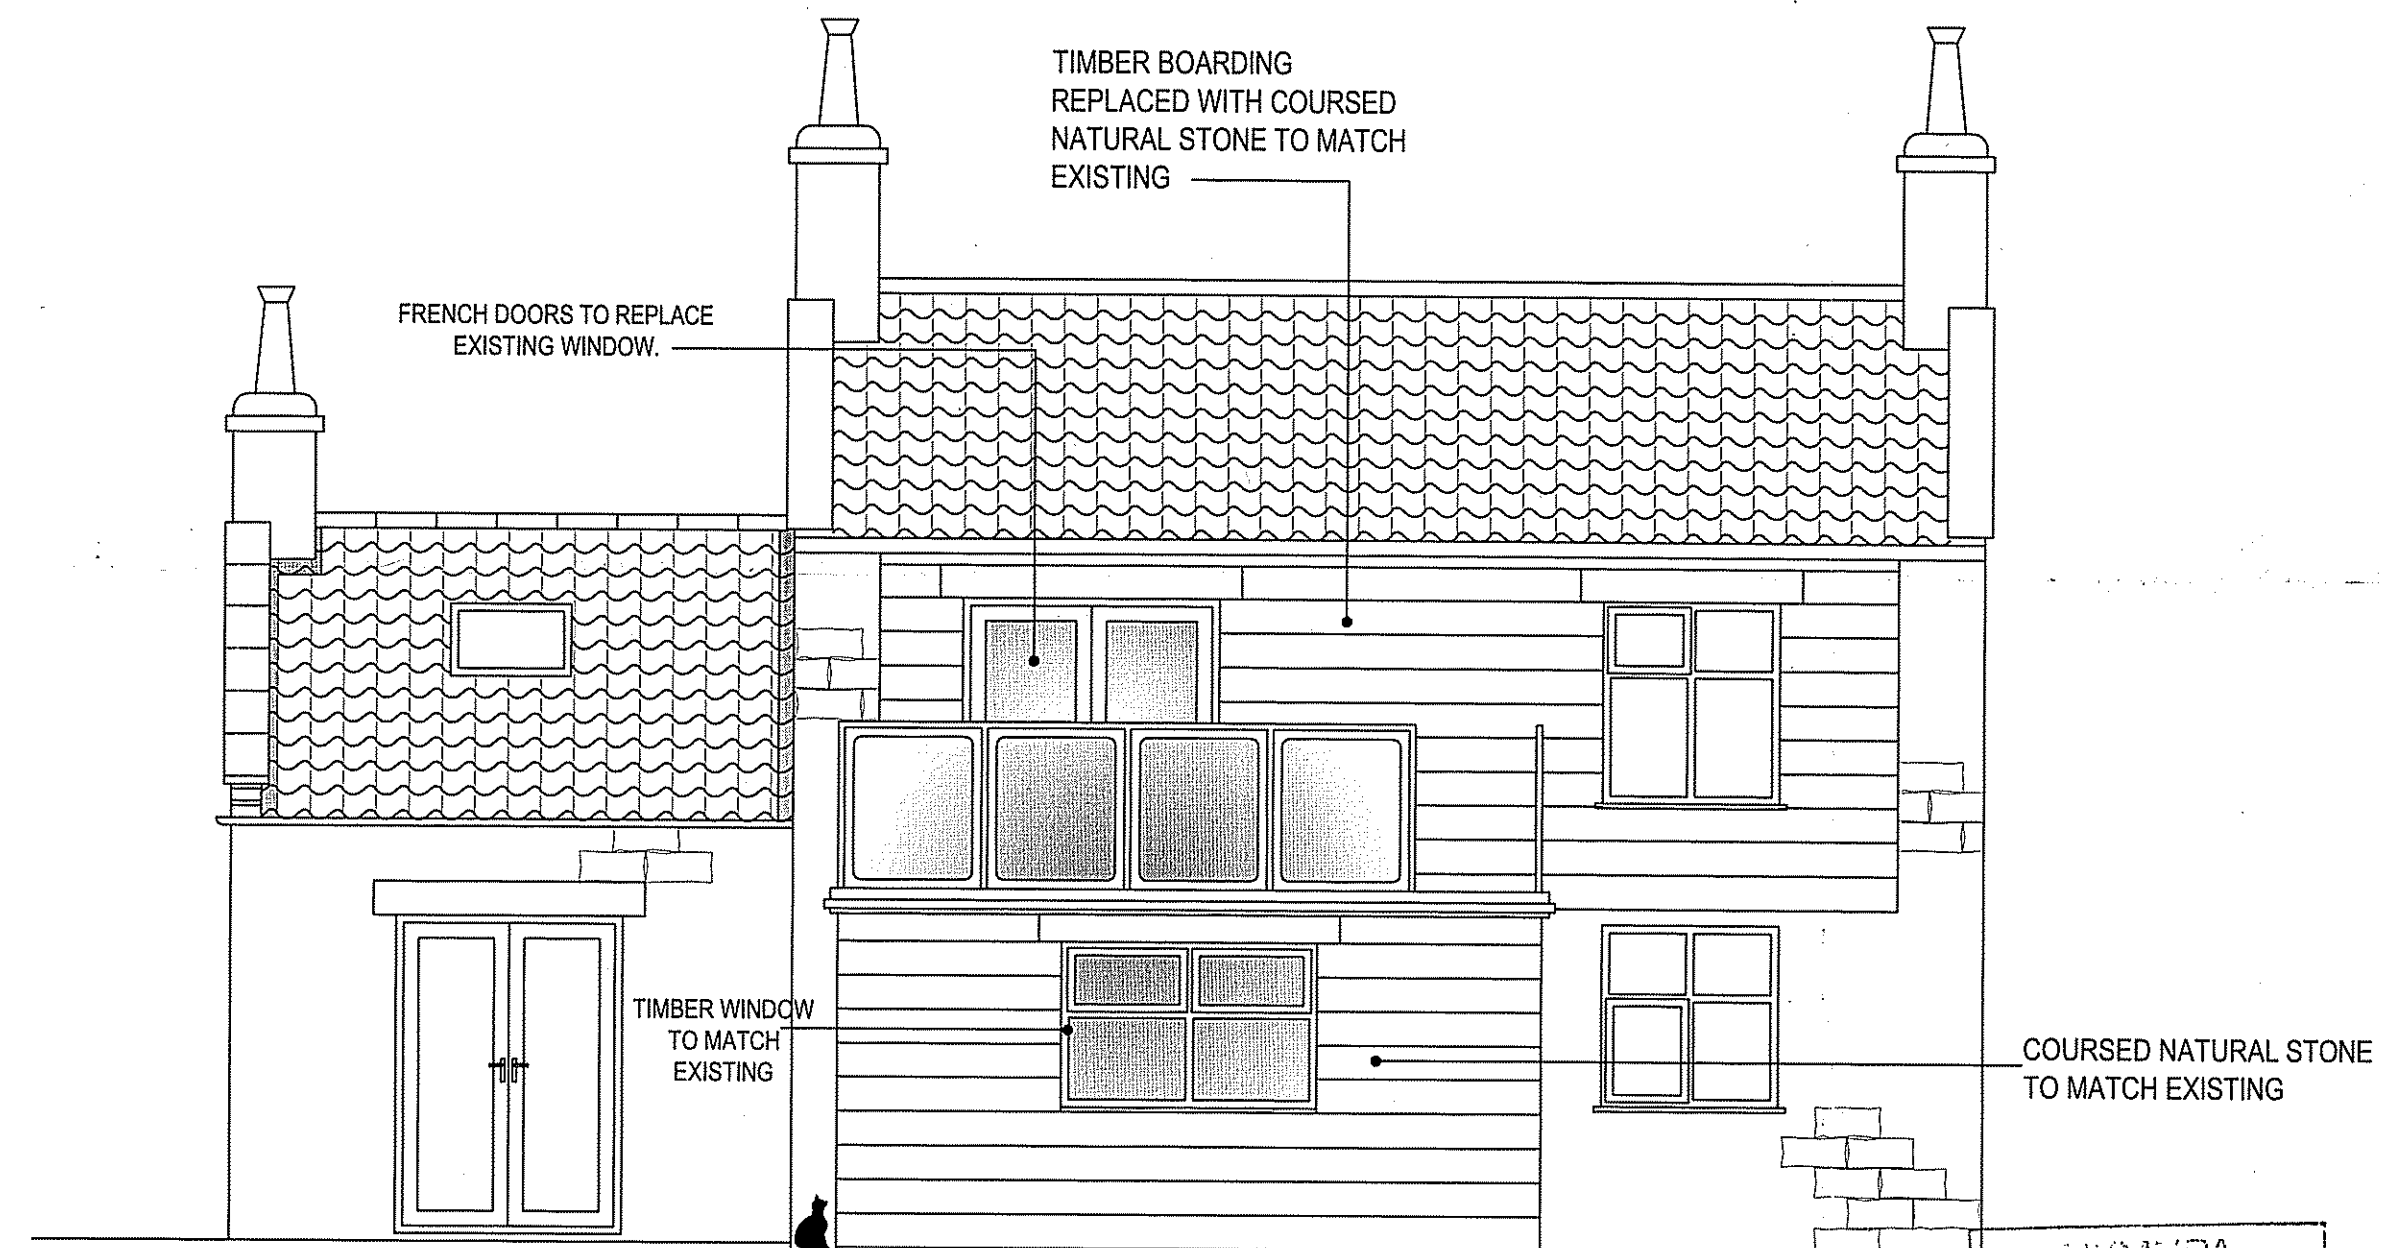

PROPOSED WEST ELEVATION

PLANNING APPLICATION

REV.	DATE	DESCRIPTION	
Project			
PROPOSED REAR PORCH WITH BALCONY OVER AND FRENCH DOORS TO REPLACE BEDROOM WINDOW.			
Address			
NEWLANDS COTTAGE NEWLANDS ROAD, CLOUGHTON, SCARBOROUGH			
Client			
MR. D. M. WARD & MS. V. A. STEWART			
Drawing			
PLANS AS EXISTING & PROPOSED			
JOHN W PEOPLES Architectural Services 19 Crescent Avenue Whitby			
Scale	Date	Drawn by	Dwg no.
1:100 & 1:50	April 2014	John Peoples	DV01a

16 APR 2014