

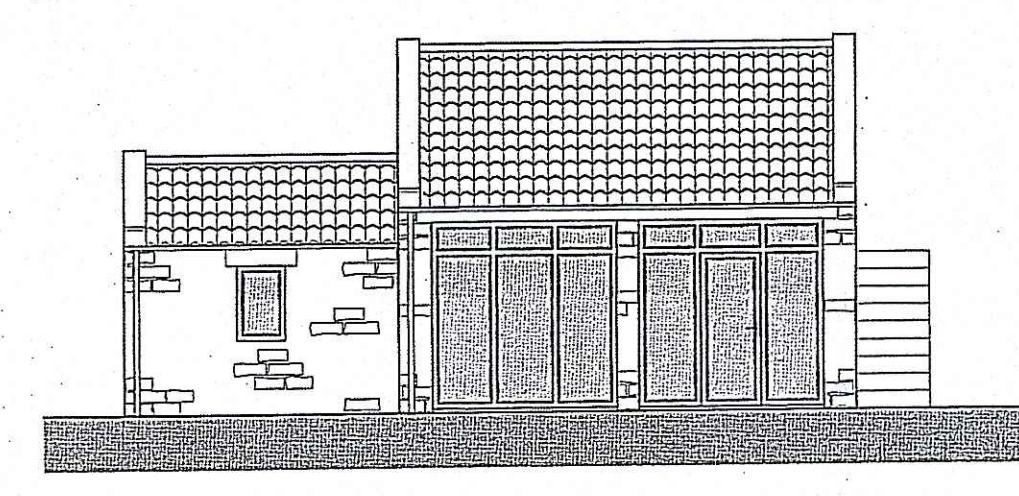


Do not scale from this drawing, only figured dimensions are to be taken from this drawing.  
 The contractor must verify all dimensions on site before commencing any work or stop drawings.  
 The contractor must report any discrepancies before commencing work. If this drawing exceeds the quantities taken in any way, the technician is to be informed before work is initiated.  
 Work within the construction (design and management) regulations 1994 is not to start until a health & safety plan has been produced. This drawing is copyright and must not be reproduced without consent of BHD Partnership Ltd.


NYMNP  
 13 APR 2011

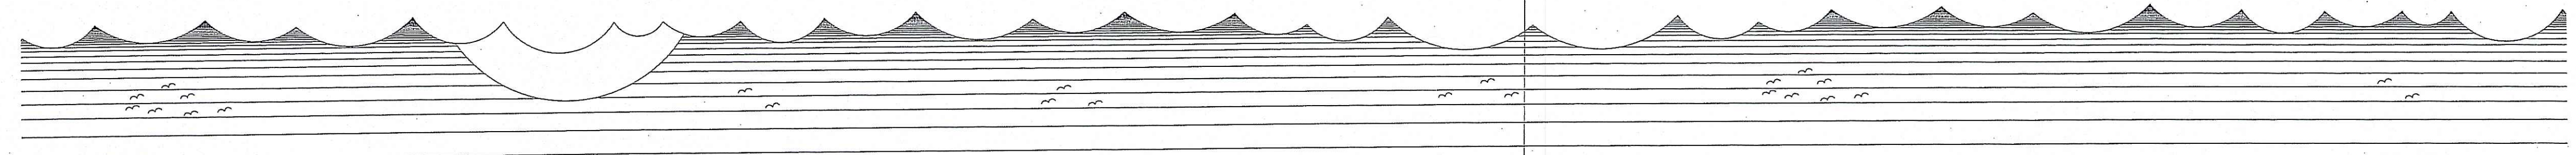


**PROPOSED** FRONT ELEVATION

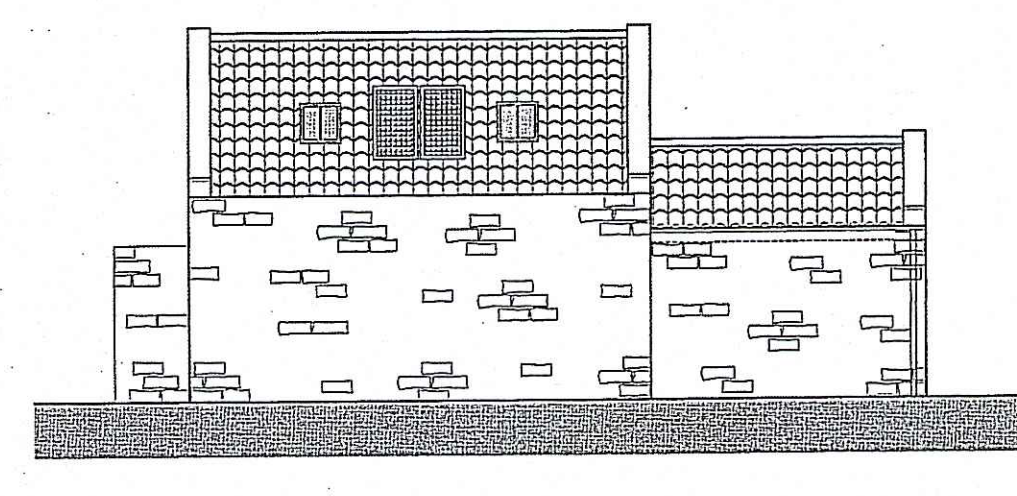


**PROPOSED** REAR ELEVATION

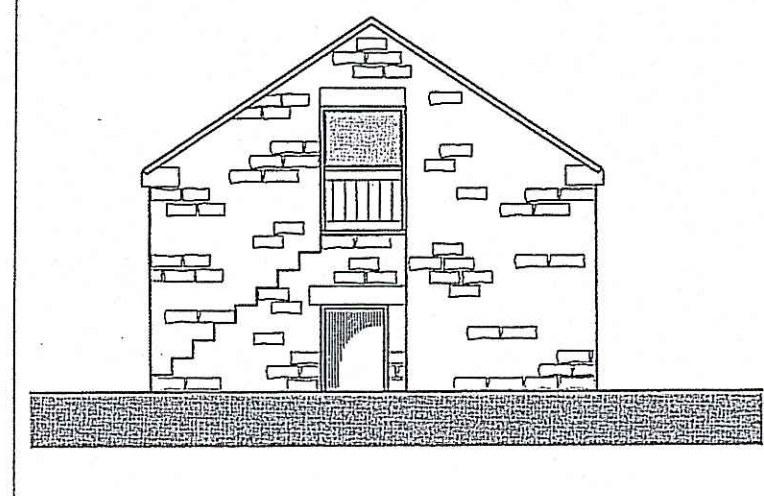

**PROPOSED** SIDE ELEVATION

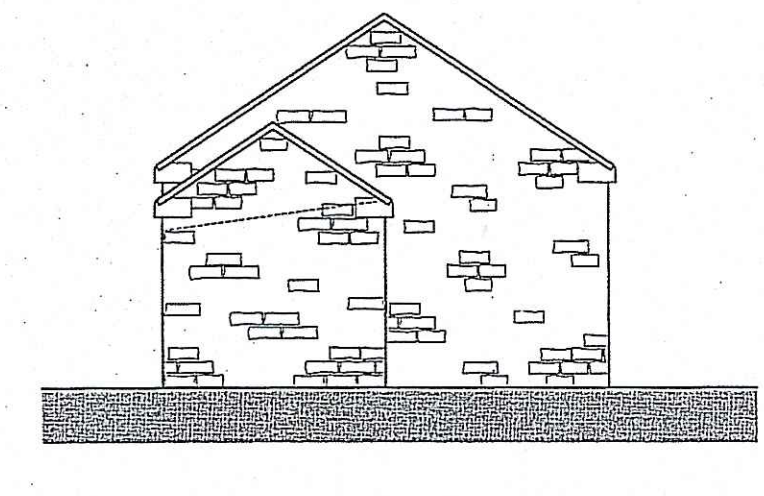

**PROPOSED** SIDE ELEVATION

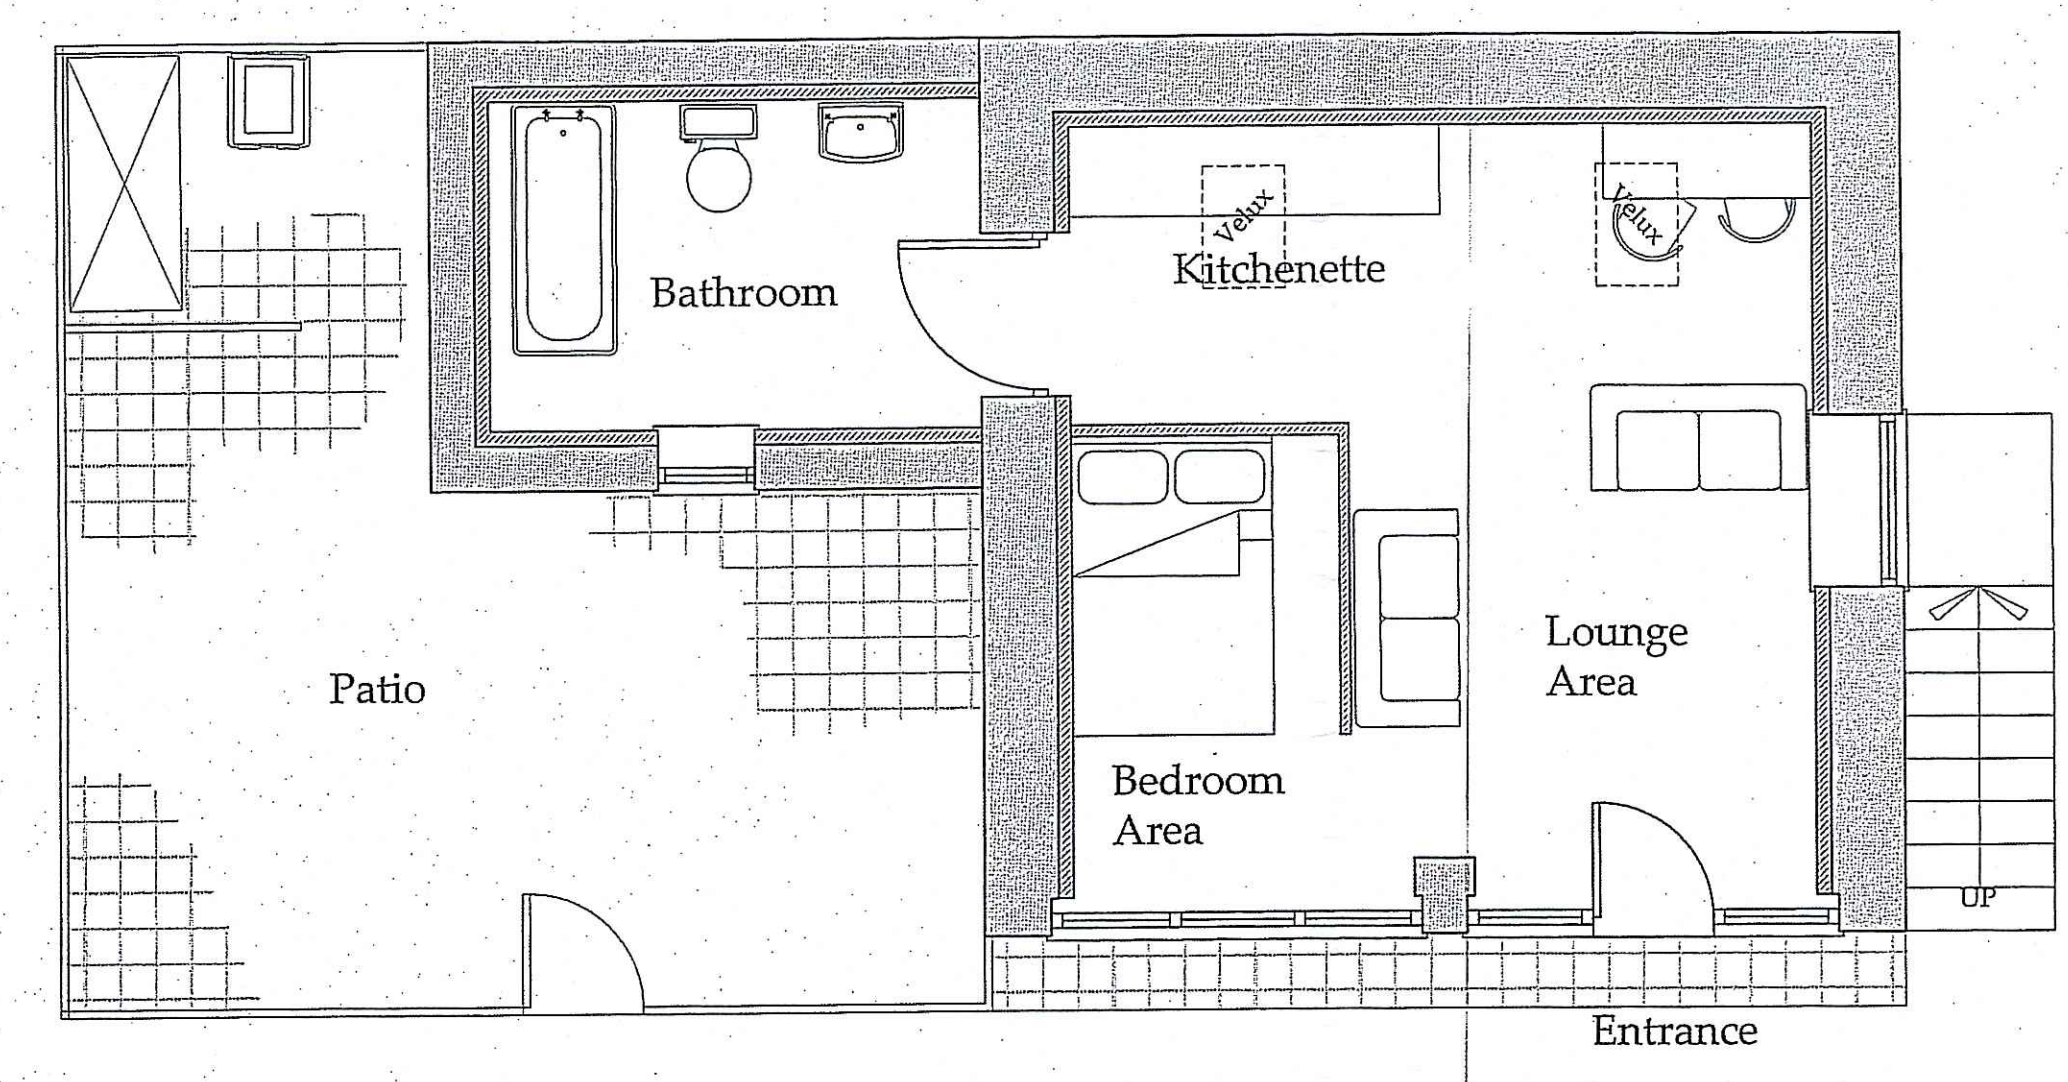

**EXISTING** GROUND FLOOR PLAN

REV	DATE	BY	AMENDMENT
C	06.04.11	CE	ALTERED TO SUIT CLIENTS
B	31.03.11	CE	WINDOW REDUCED
A	19.03.11	CE	Issued for approval


**bhd**  
 partnership  
 Architecture + Engineering  
 Airy Hill Manor, Waterstead Lane,  
 Whitby, N. Yorks., YO21 1QB.

CLIENT: Mr T & Mrs S Cole  
 PROJECT: Barn Conversion at High Barns, Laithes, Whitby


DRAWING: Proposed Elevations and Plan Former Garage

DRAWING STATUS:	
DRAWN: C Eynon	CHECKED:
SCALE & SIZE: 1:100&1:50 @ A1	DATE: 19.03.11
DRAWING No: D9940-05	REV: C

png created with pdf2img.com

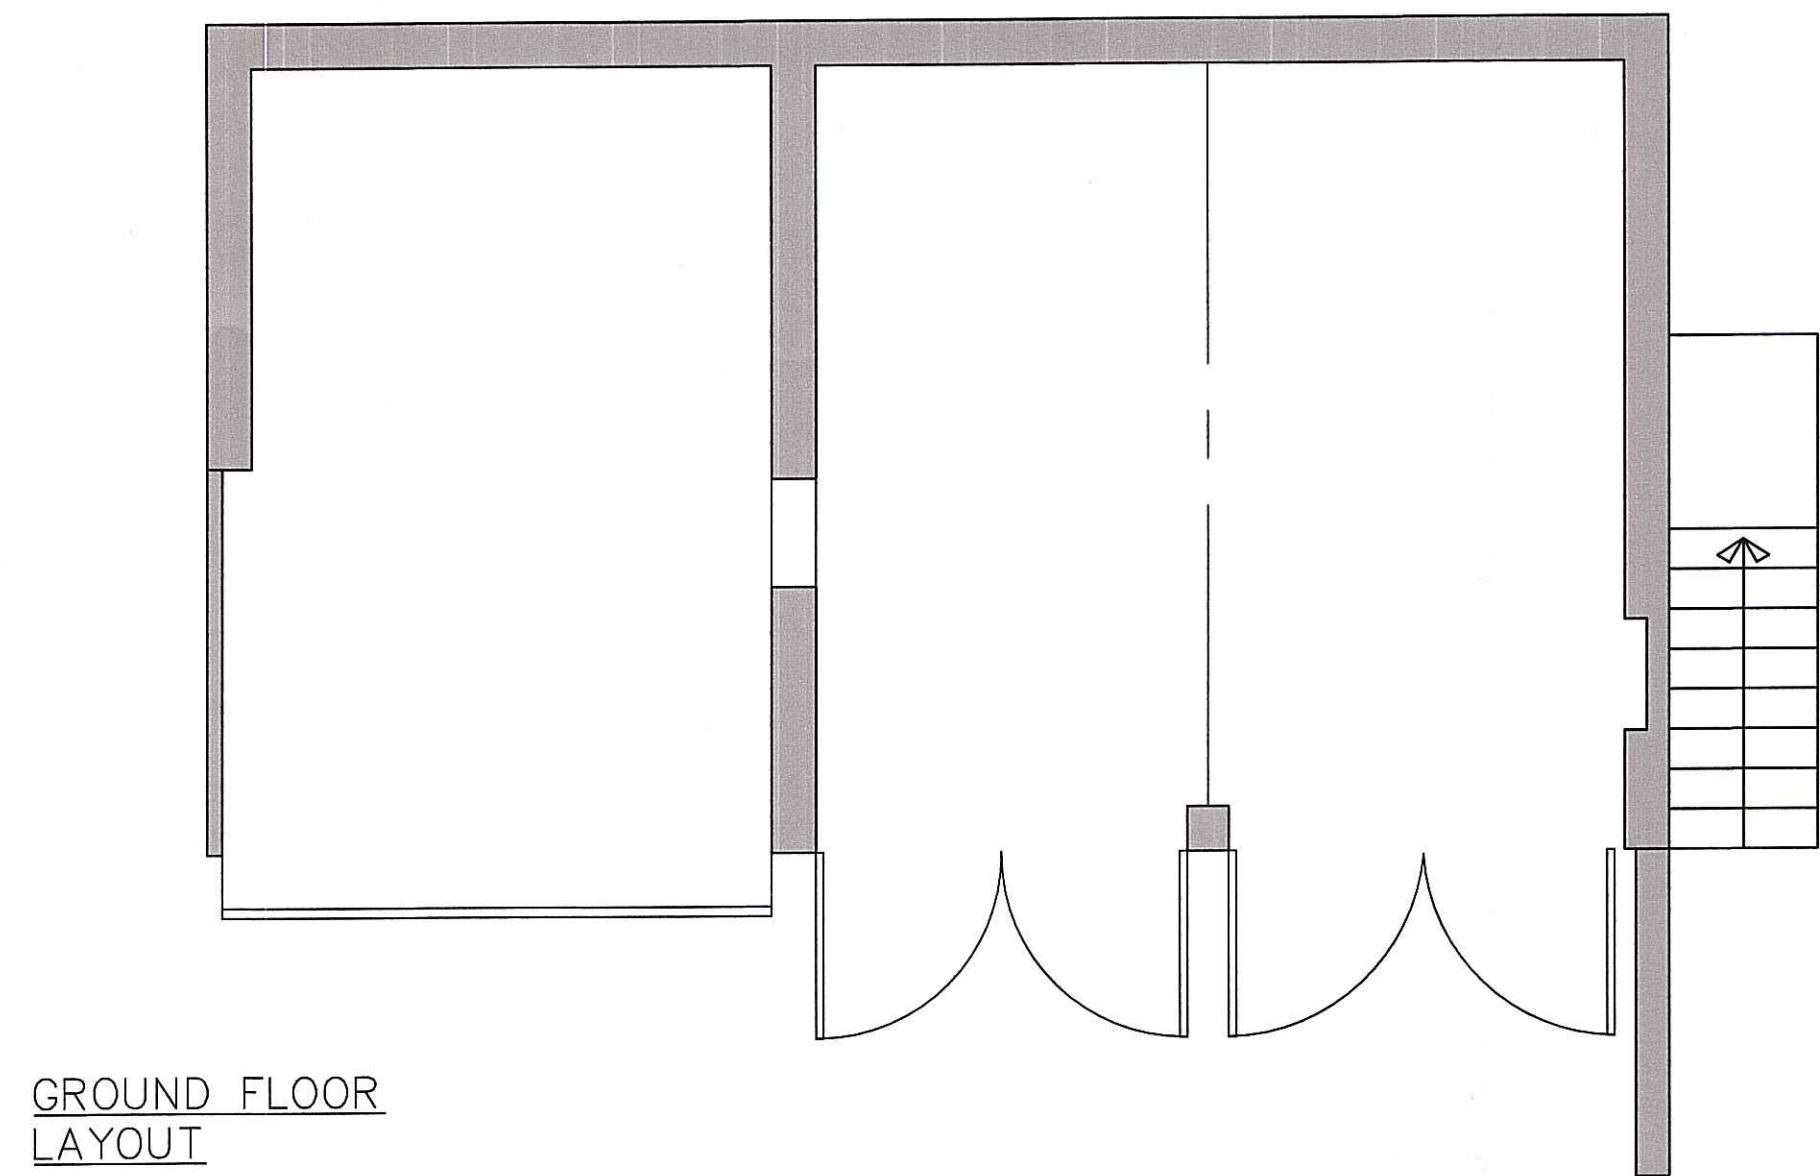


GROUND FLOOR LAYOUT

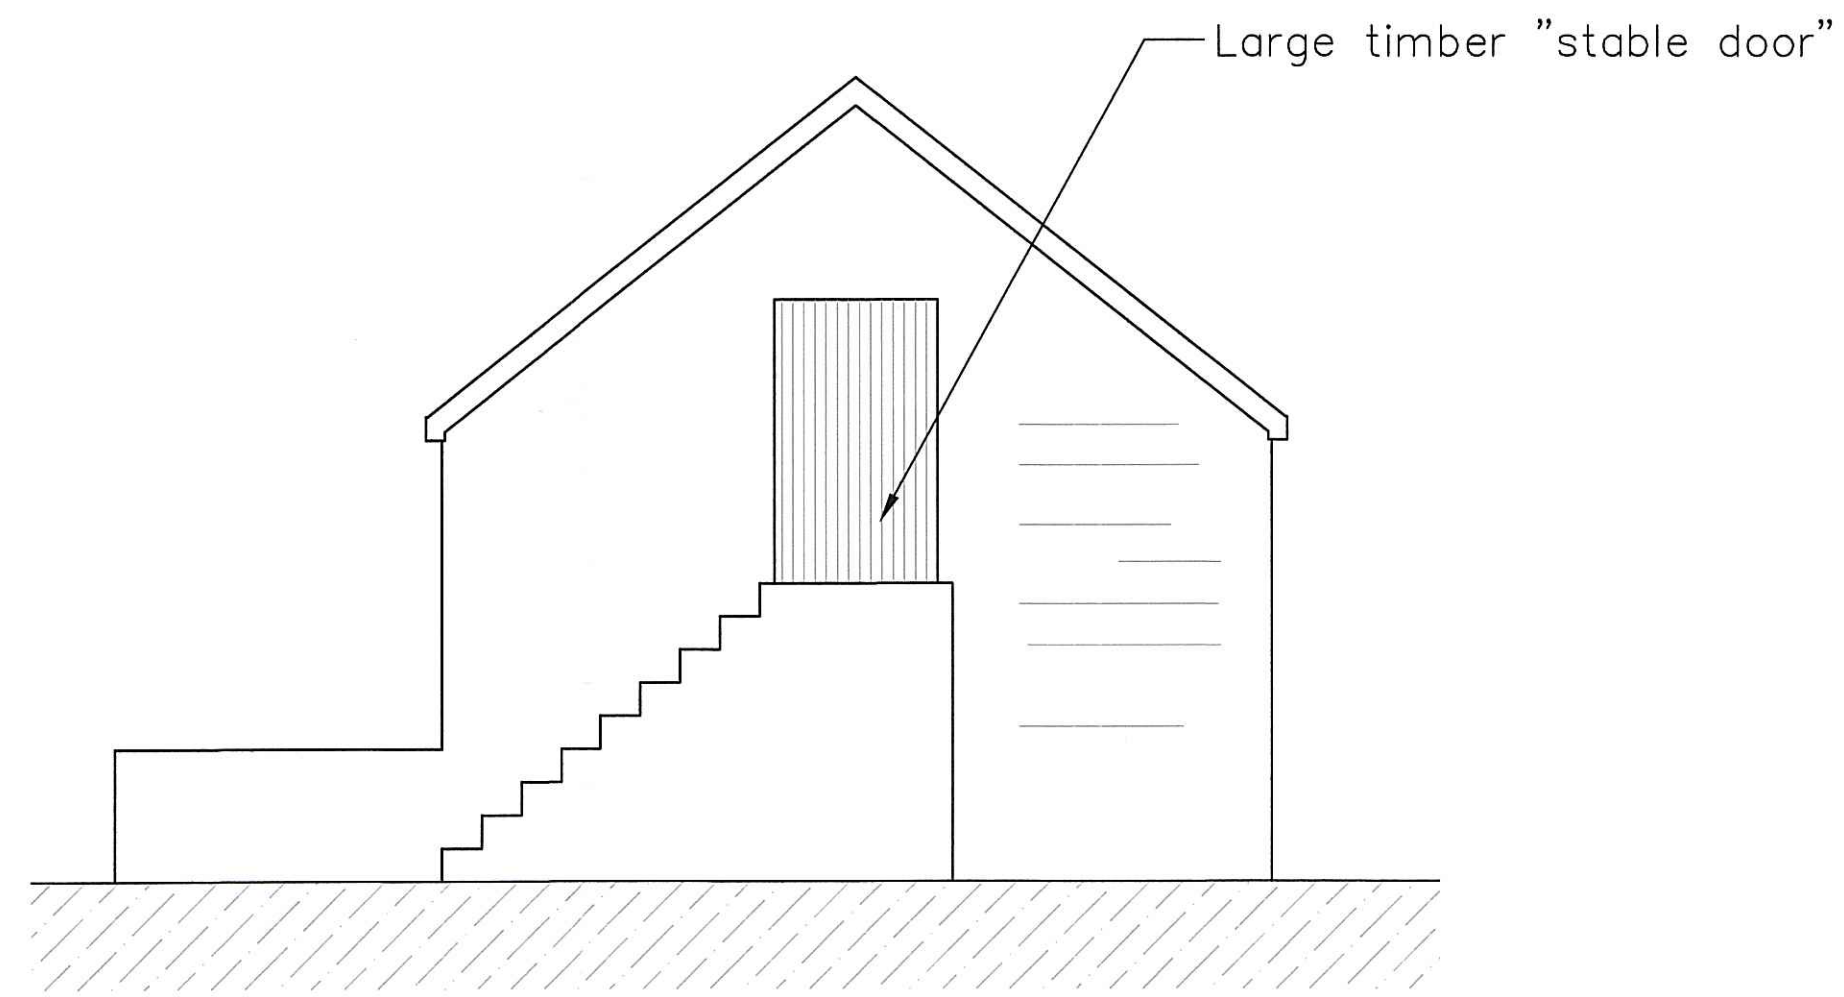

SIDE ELEVATION




SIDE ELEVATION


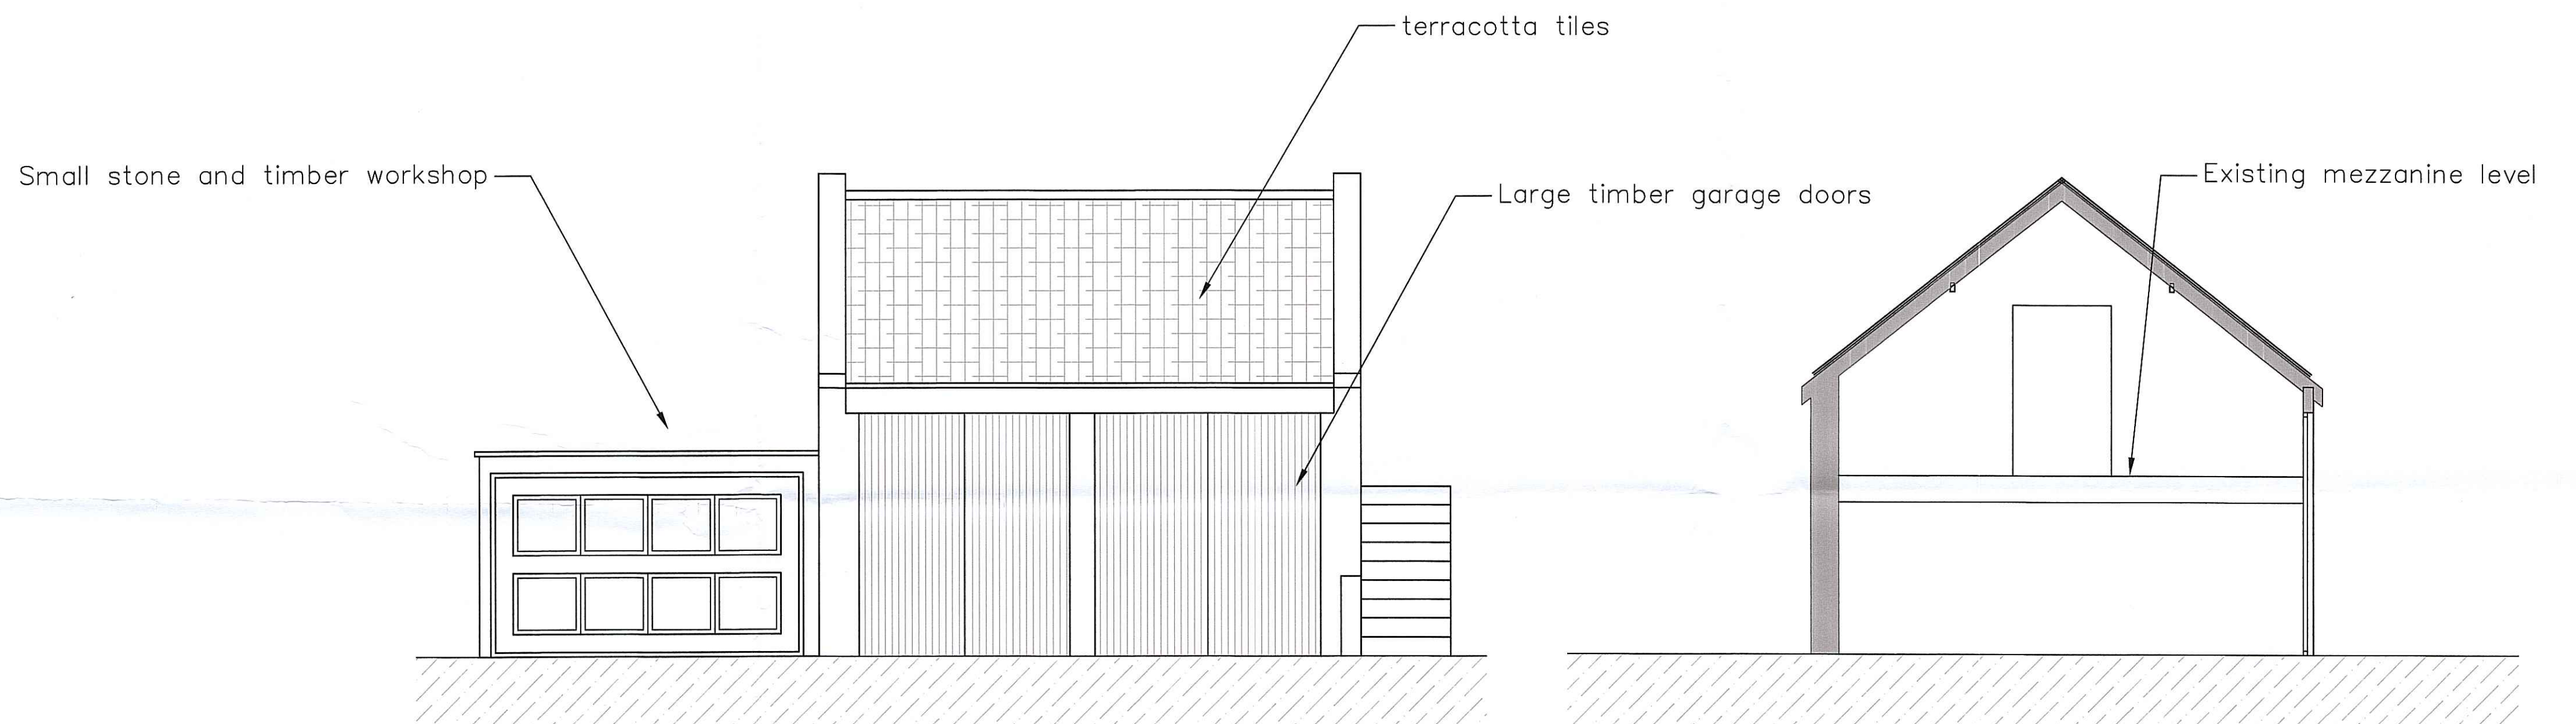


FRONT ELEVATION

GENERAL SECTION

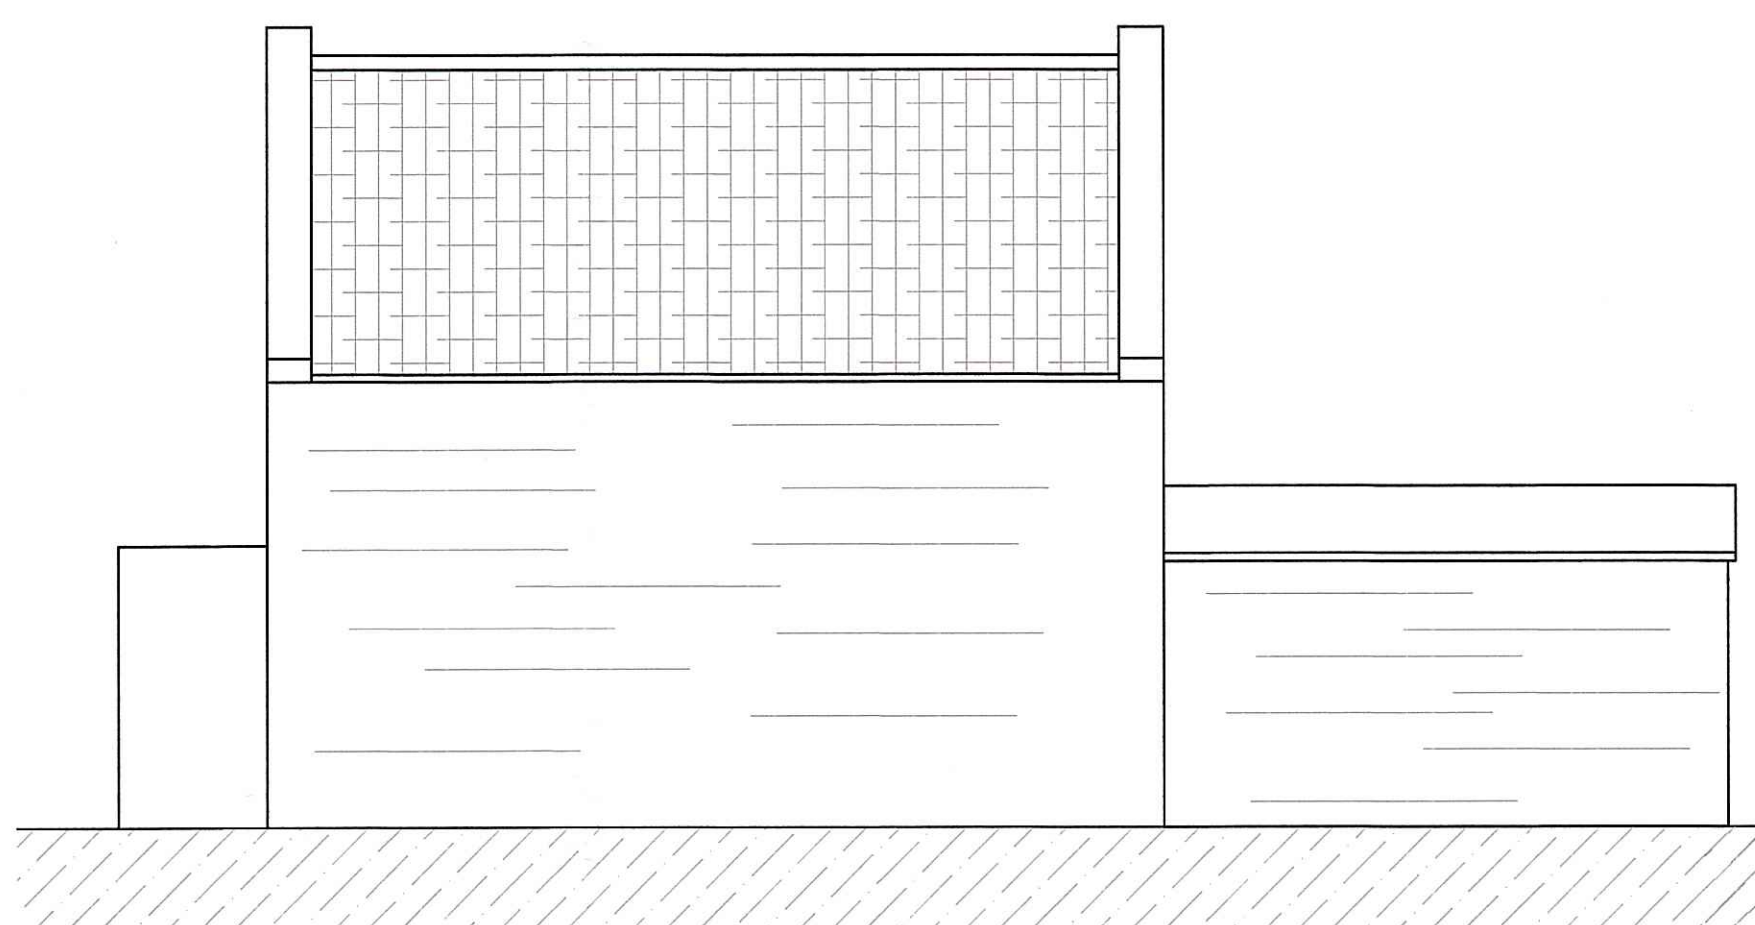

REAR ELEVATION

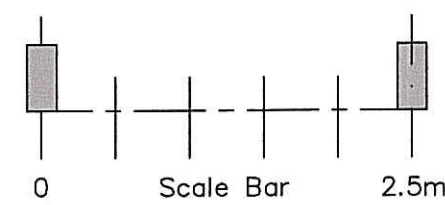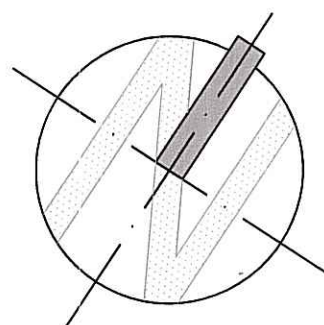


Revisions	
Project	SEA VIEW WHITBY YORKSHIRE
Drawing	EXISTING PLANS & ELEVATIONS


NYM/ANDA  
05 JUL 2014

CHERRYWOOD HOUSE MOUNT ROAD MARSDEN HD7 6HP 0773627793		
Date	Scale	Checked
FEB '14	1:50@A1	
Job No.	Drawing No.	Revision
02	01	

Do not scale from this drawing. If you are in doubt with any of the information on this drawing, ask for it to be verified. This drawing is the copyright of C. WILDOOSE BUILDERS LTD. Alert C. WILDOOSE BUILDERS LTD of any discrepancies.

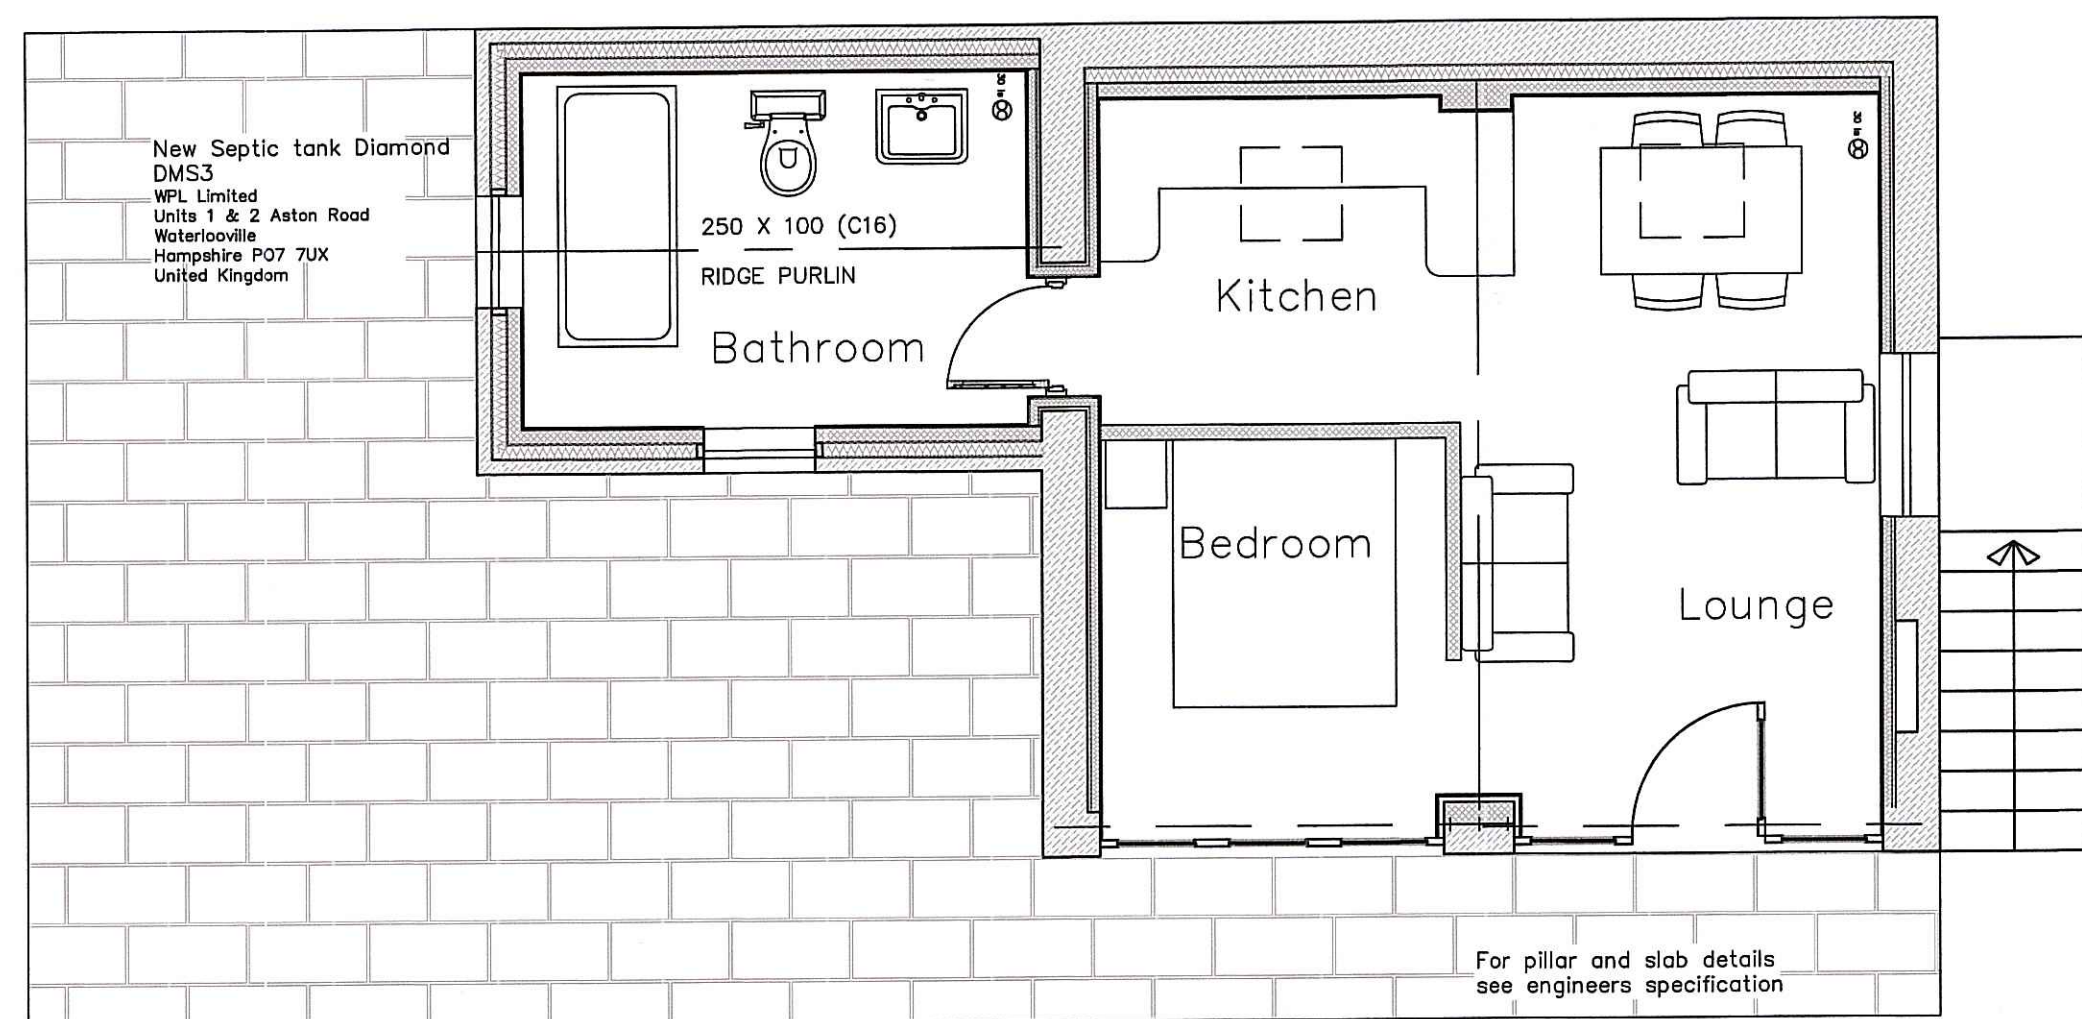


GROUND FLOOR LAYOUT

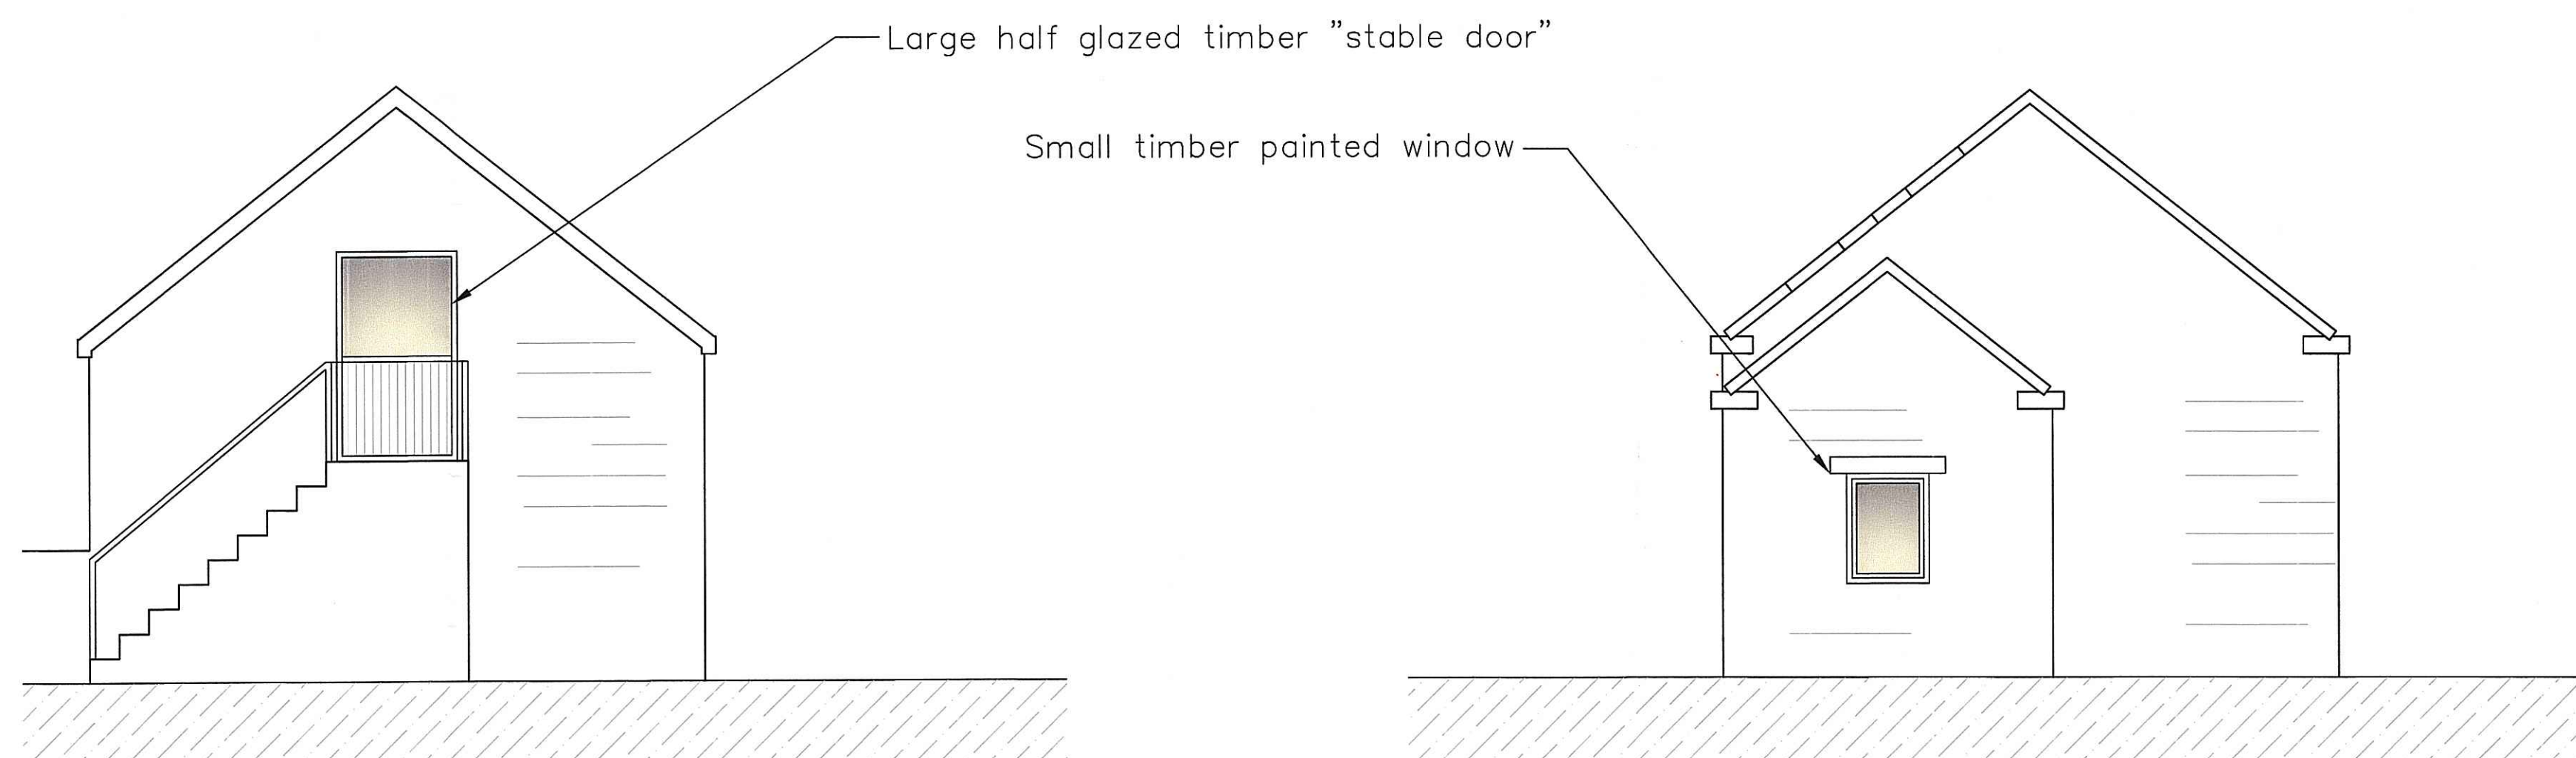




SIDE ELEVATION - as approved 2011/0230

SIDE ELEVATION

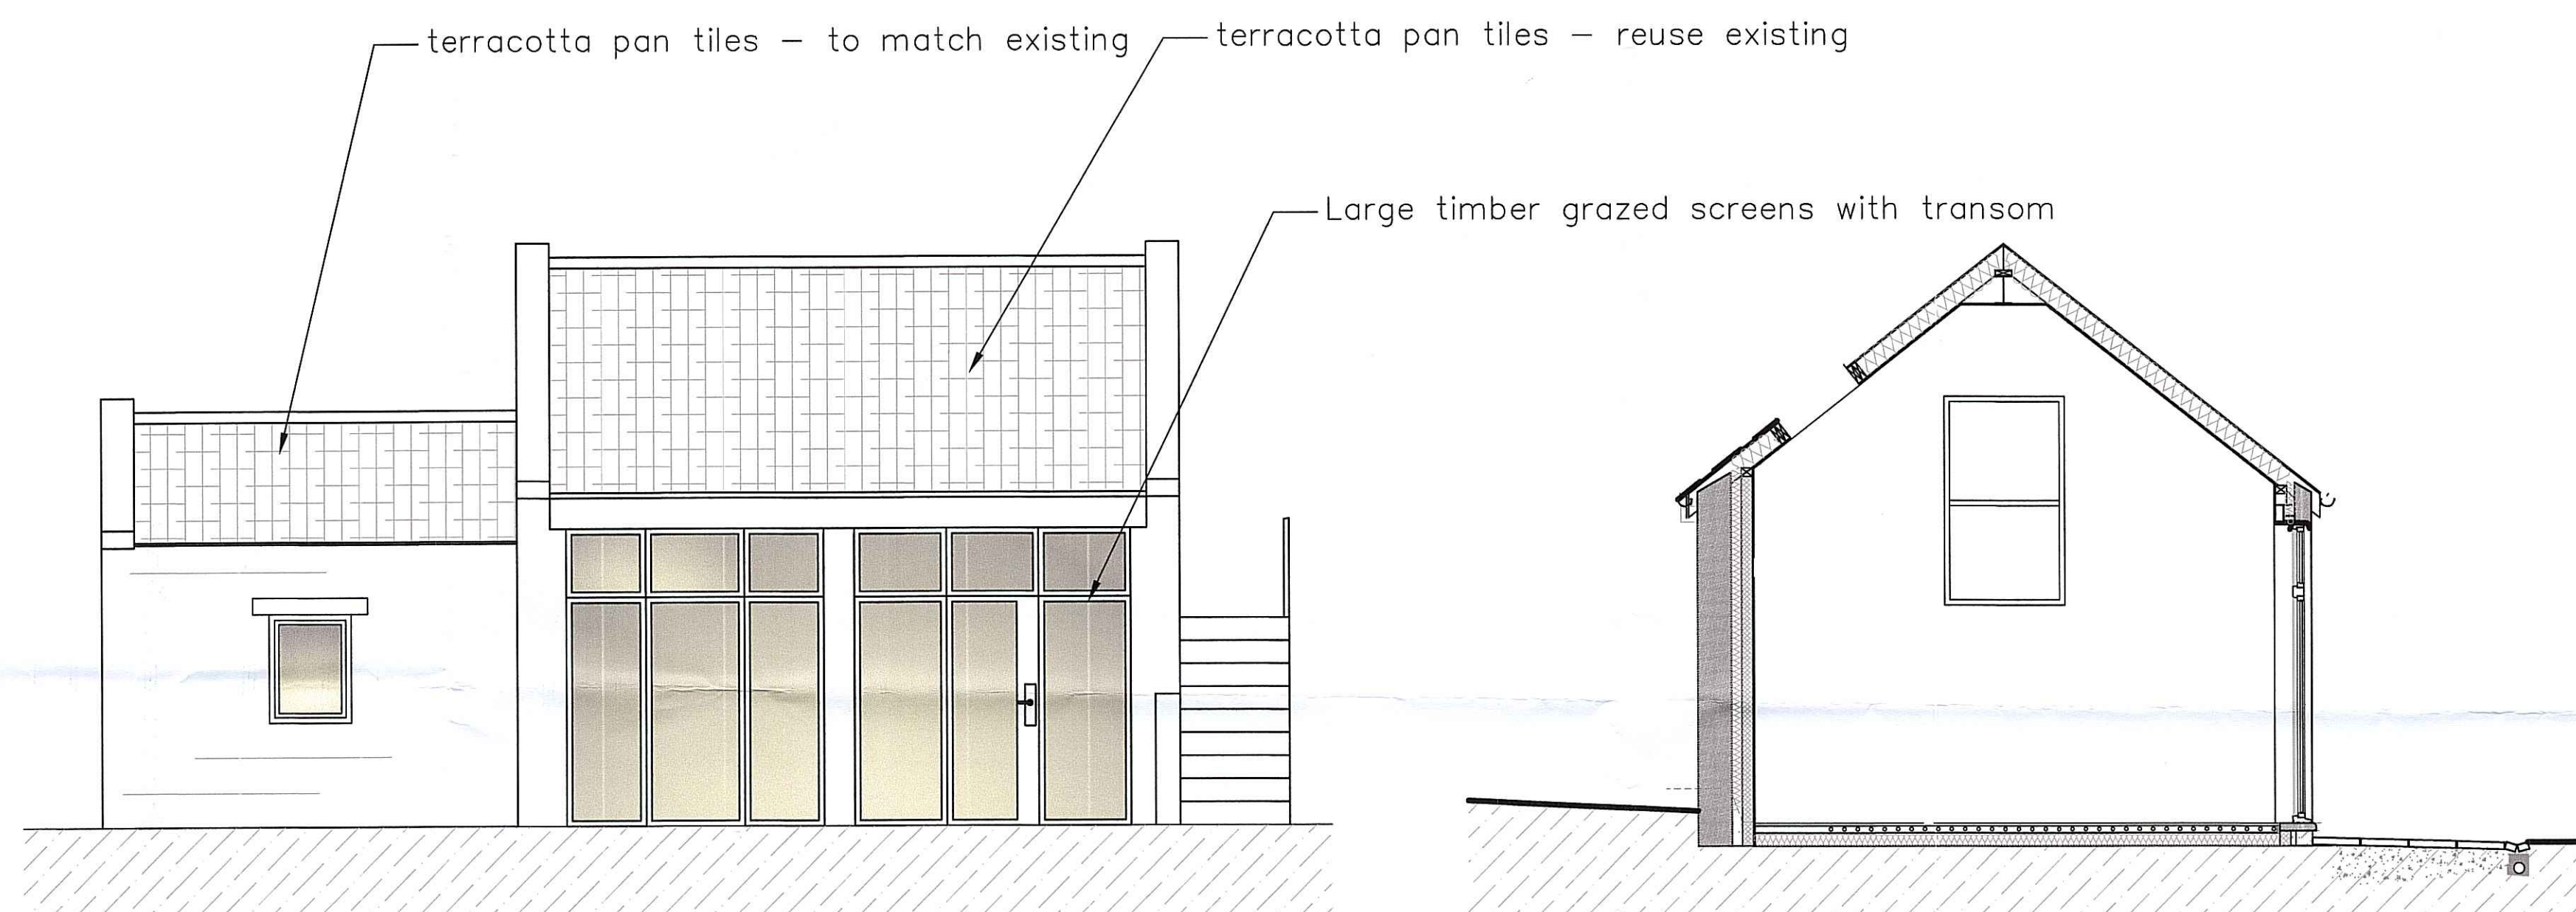

FRONT ELEVATION - as approved 2011/0230

SIDE ELEVATION

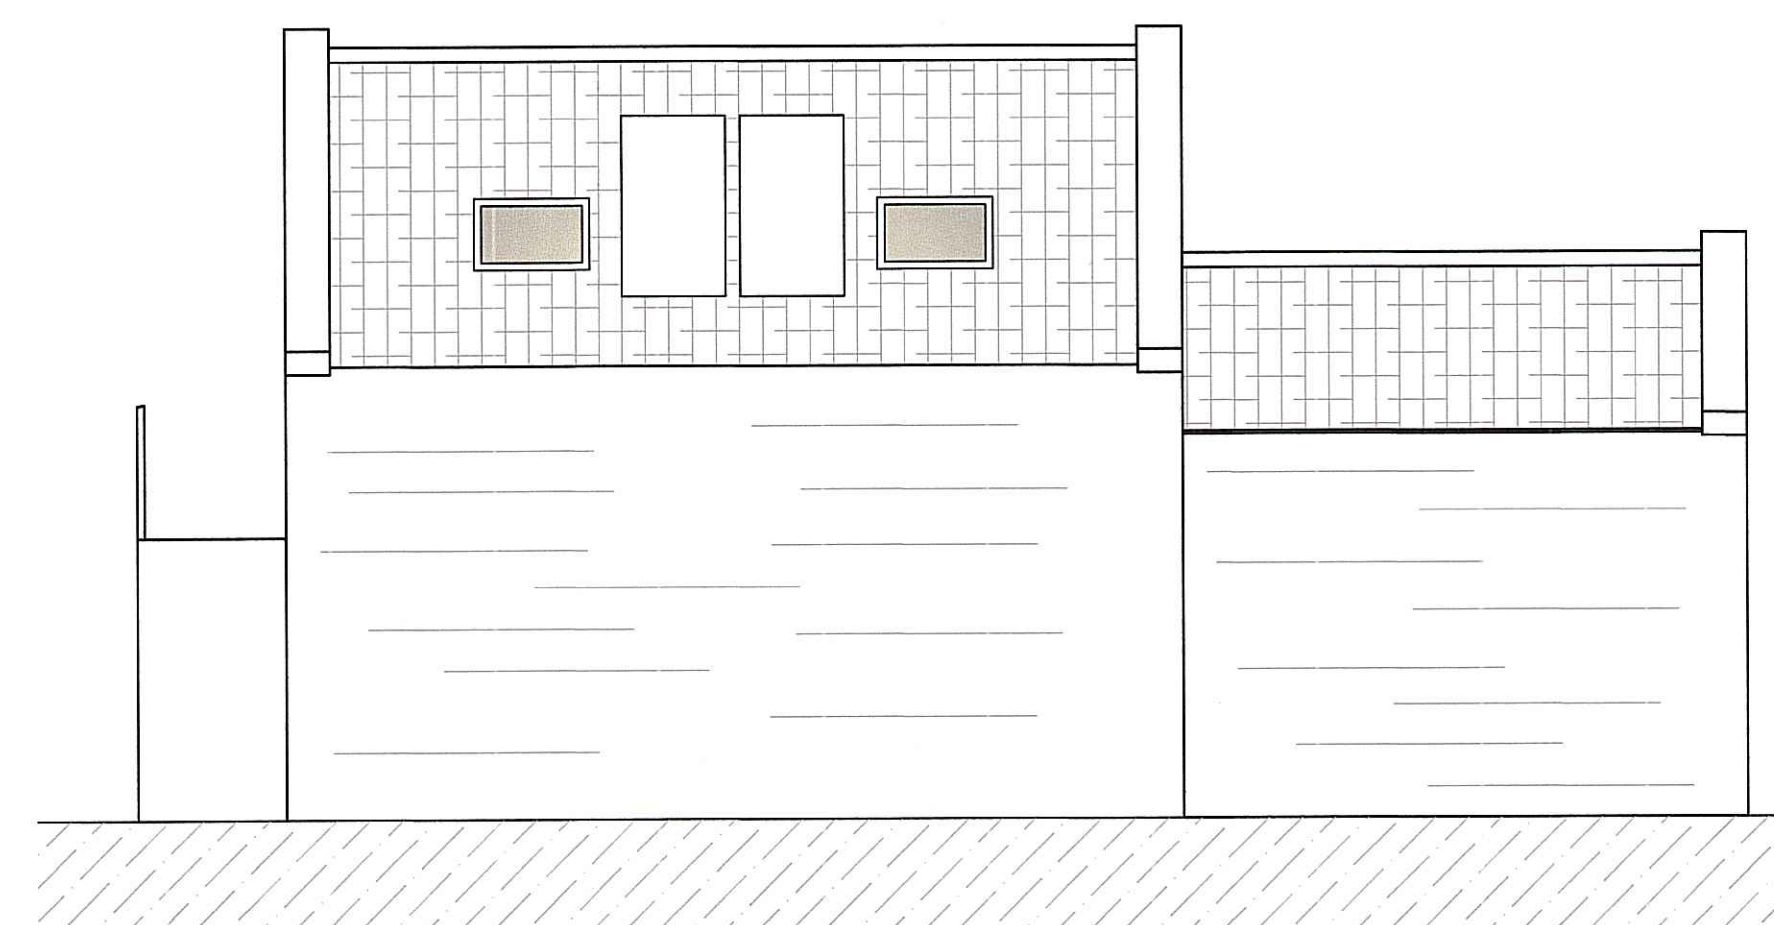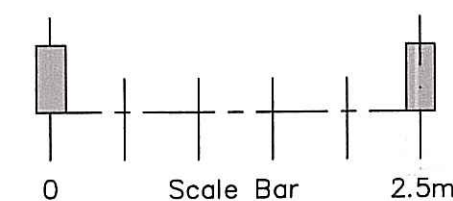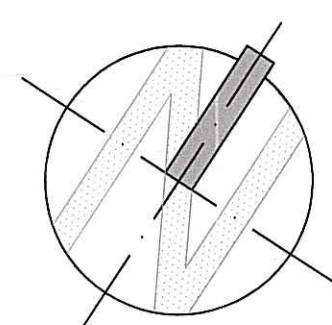

REAR ELEVATION - as approved 2011/0230

NYM/NPA  
05 JUL 2014

Revisions		
Project	SEA VIEW WHITBY YORKSHIRE	
Drawing	PROPOSED PLANS & ELEVATIONS	

CHERRYWOOD HOUSE MOUNT ROAD MARSDEN HD7 6HP		
Date	Scale	Checked
FEB '14	1:50@A1	
Job No.	Drawing No.	Revision
02	20	

This drawing is the copyright of C. MILDGOOSE BUILDERS LTD. All rights reserved. The contractor is to check and verify all dimensions on site before proceeding with the works. Albert C. MILDGOOSE BUILDERS LTD. of any discrepancies. Do not scale from this drawing. To be verified.