



EAST ELEVATION

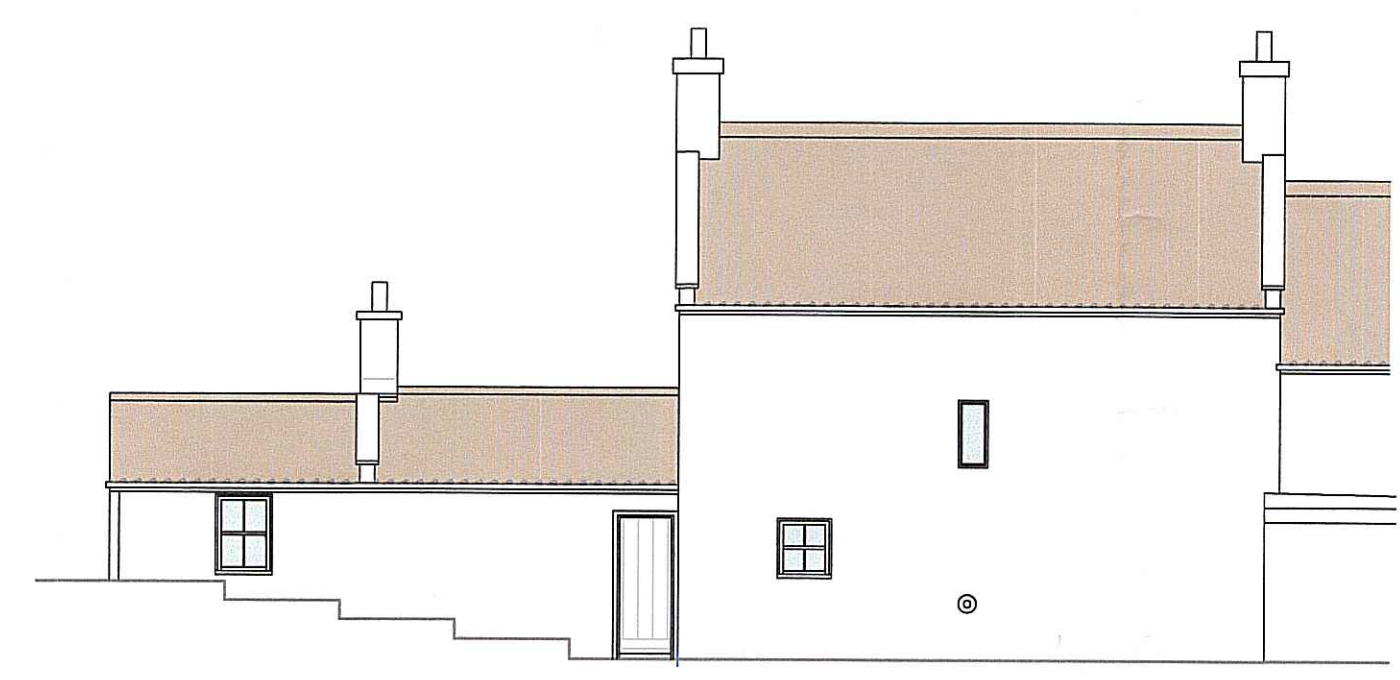


NORTH ELEVATION




SOUTH ELEVATION

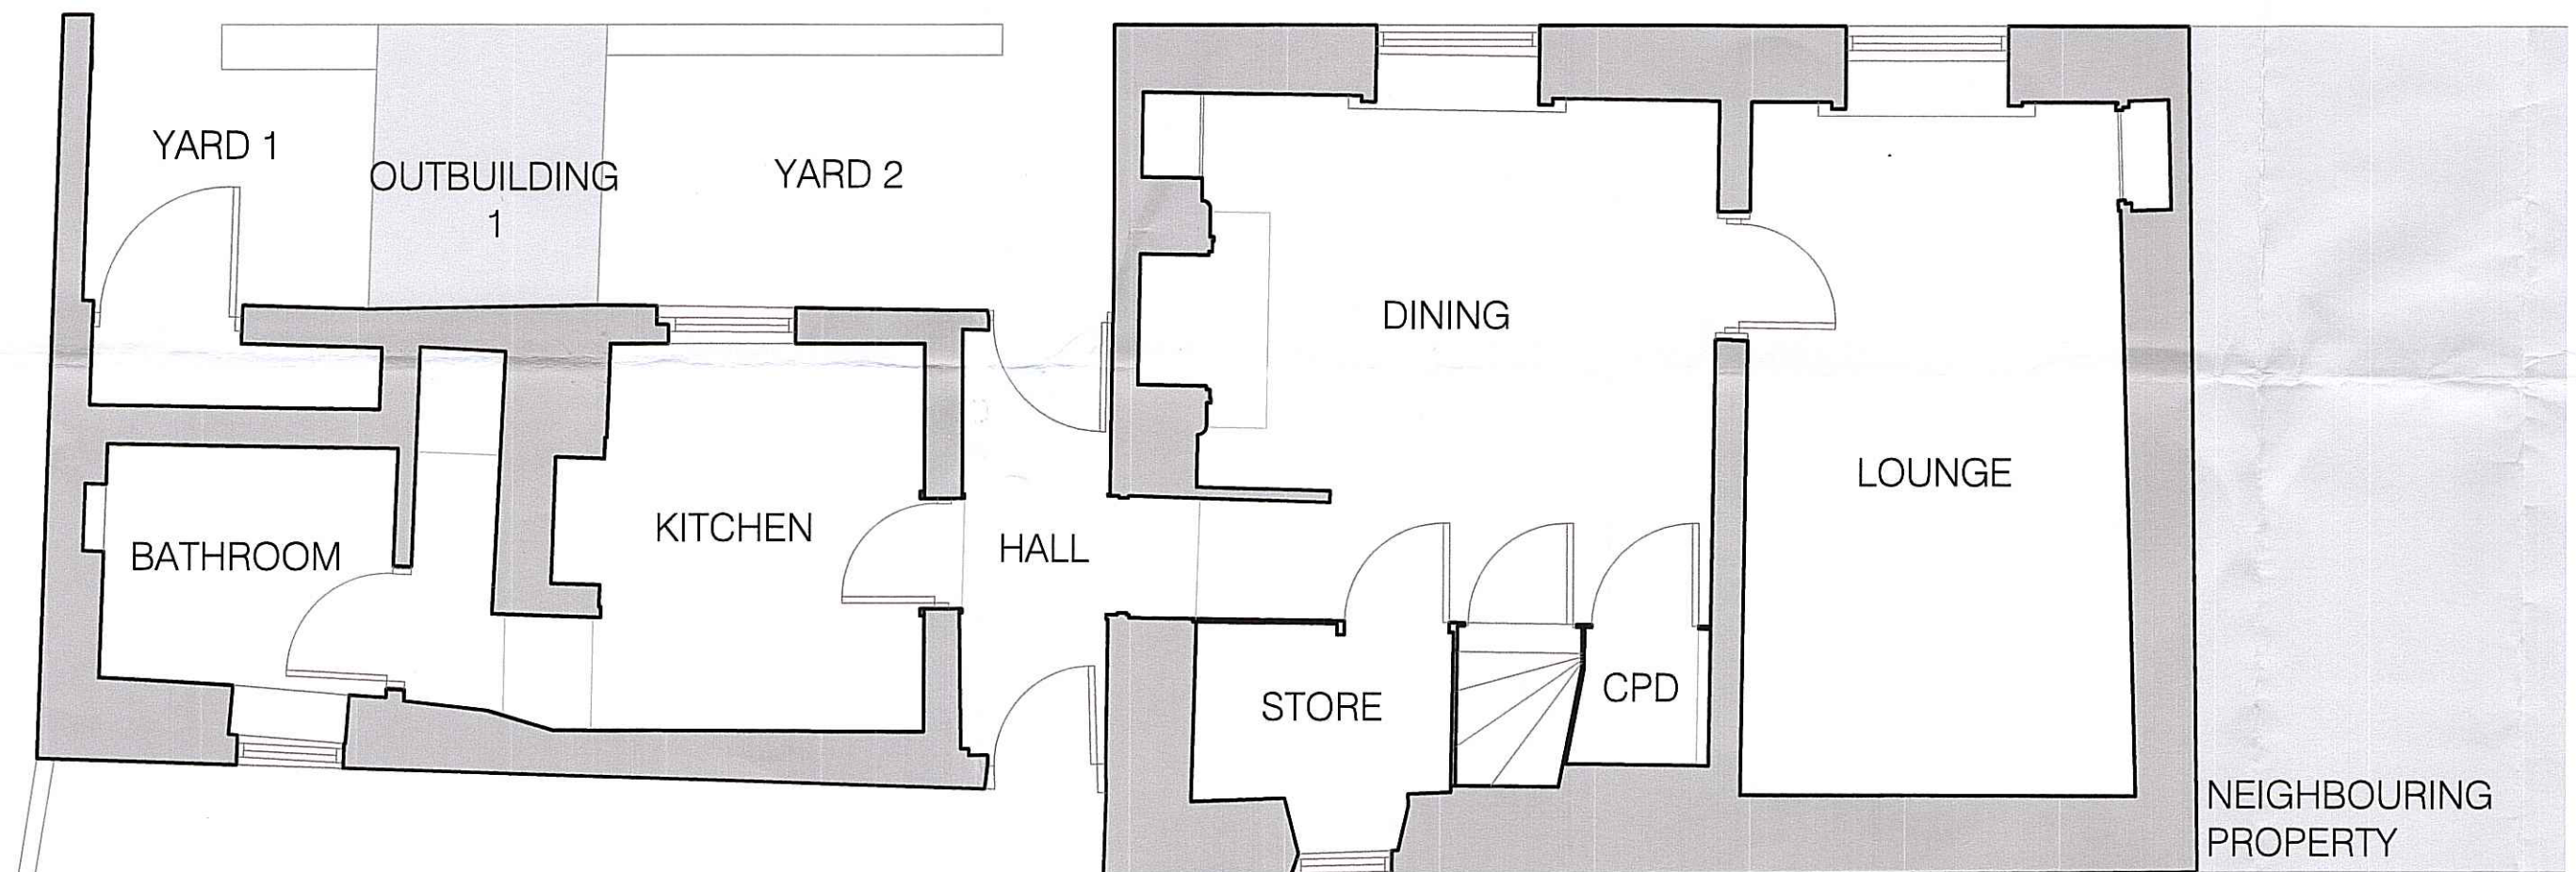


GROUND FLOOR PLAN

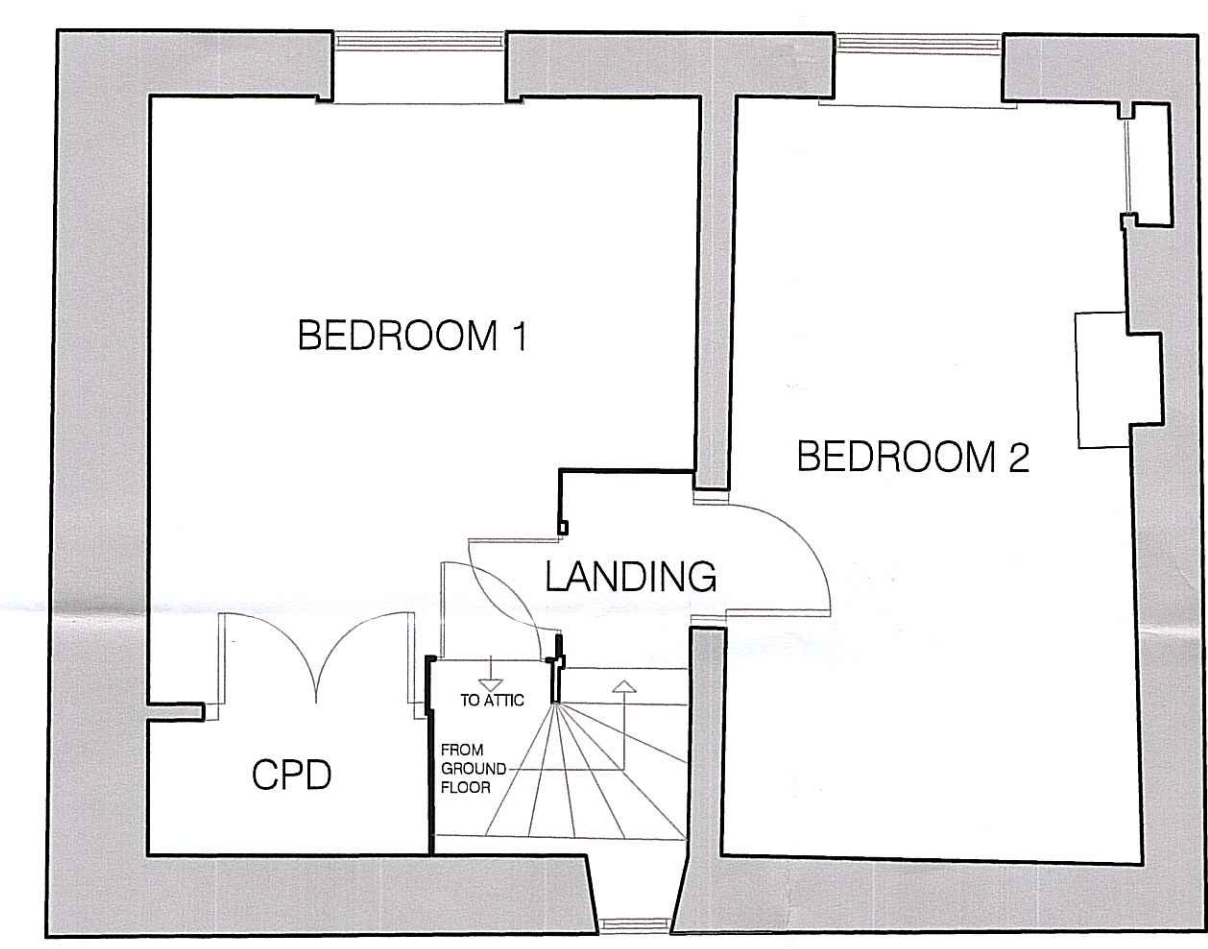

FIRST FLOOR PLAN

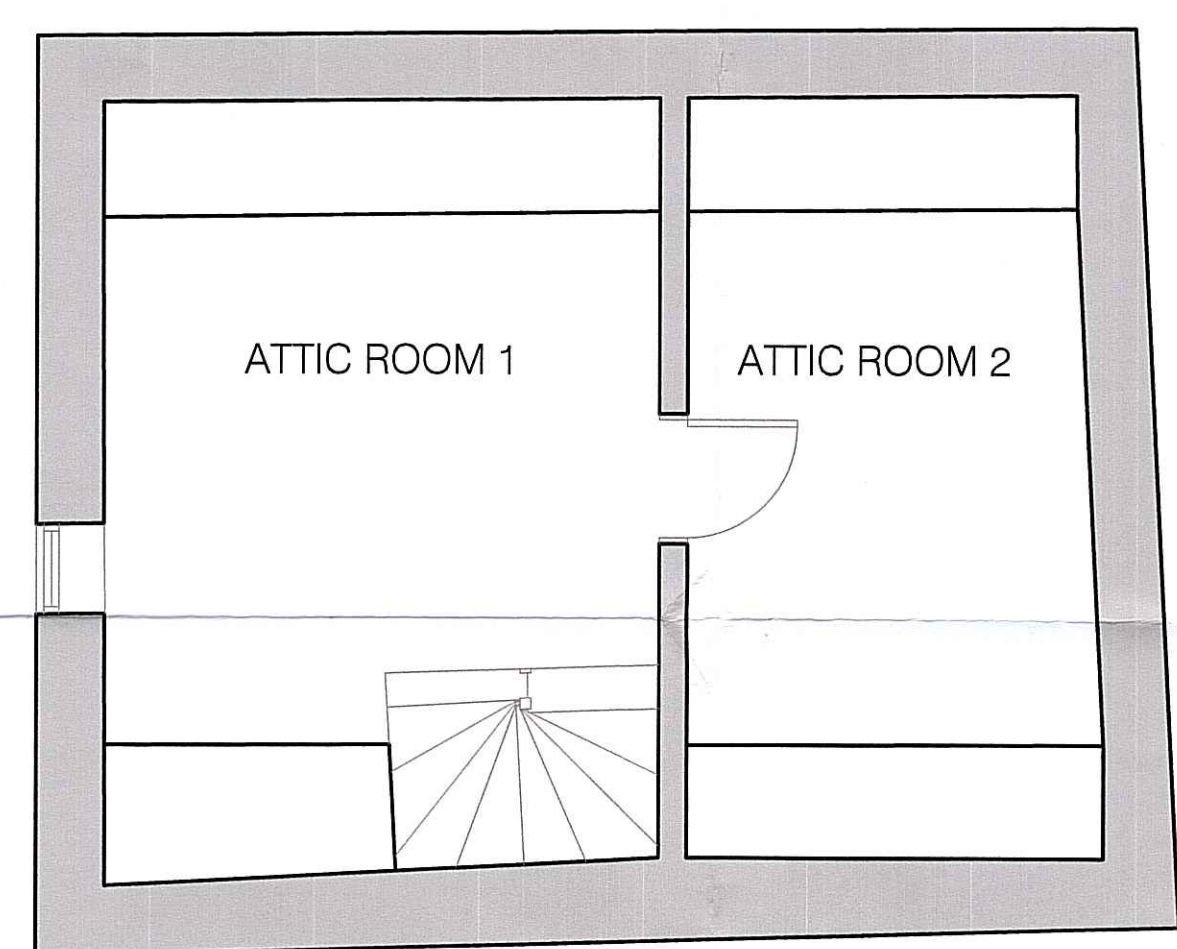

ATTIC FLOOR PLAN

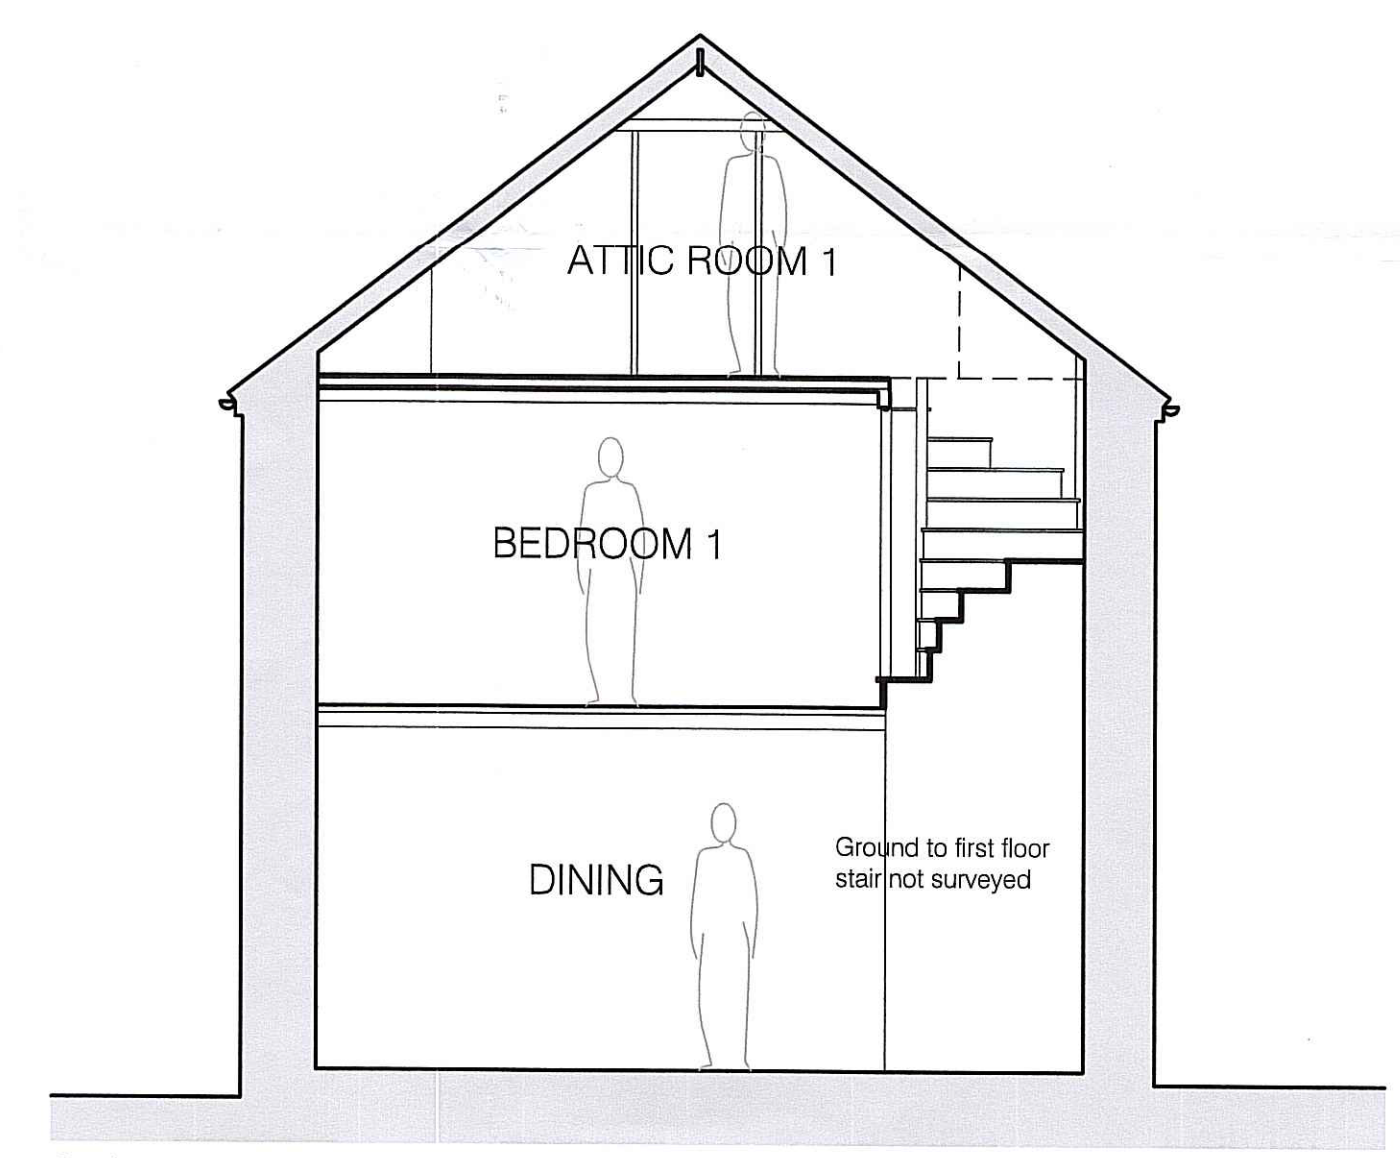

SECTION A-A

NYMNPA
 24 JUL 2014

Proposed Alterations, 1 Brow Cottages, Green End, Goathland
 for Mr D O'Connor








THIS DRAWING MAY ONLY BE SCALED FOR PLANNING PURPOSES. NOT FOR CONSTRUCTION
 ALL DIMENSIONS, SETTING OUT, LEVELS ETC. TO BE CHECKED ON SITE
 THIS DRAWING MUST BE READ IN CONJUNCTION WITH OTHER RELEVANT SPECIFICATIONS AND DRAWINGS
 THIS DRAWING MUST NOT BE USED FOR LAND TRANSFER PURPOSES

Revisions

AS EXISTING

Client	M R D O'CONNOR		
Project	PROPOSED ALTERATIONS 1 BROW COTTAGES, GREEN END, GOATHLAND		NYM / 2014 / 0507 / FL -4 graham binnington architects
Title	AS EXISTING		
Proj No	14-101	Scale	1:50/100/1250@A1 Grindell House 35 North Bar Within Beverley HU17 8DB
Drg No	01	Date	JANUARY 2014
Revision		Drawn	LT/GB

©

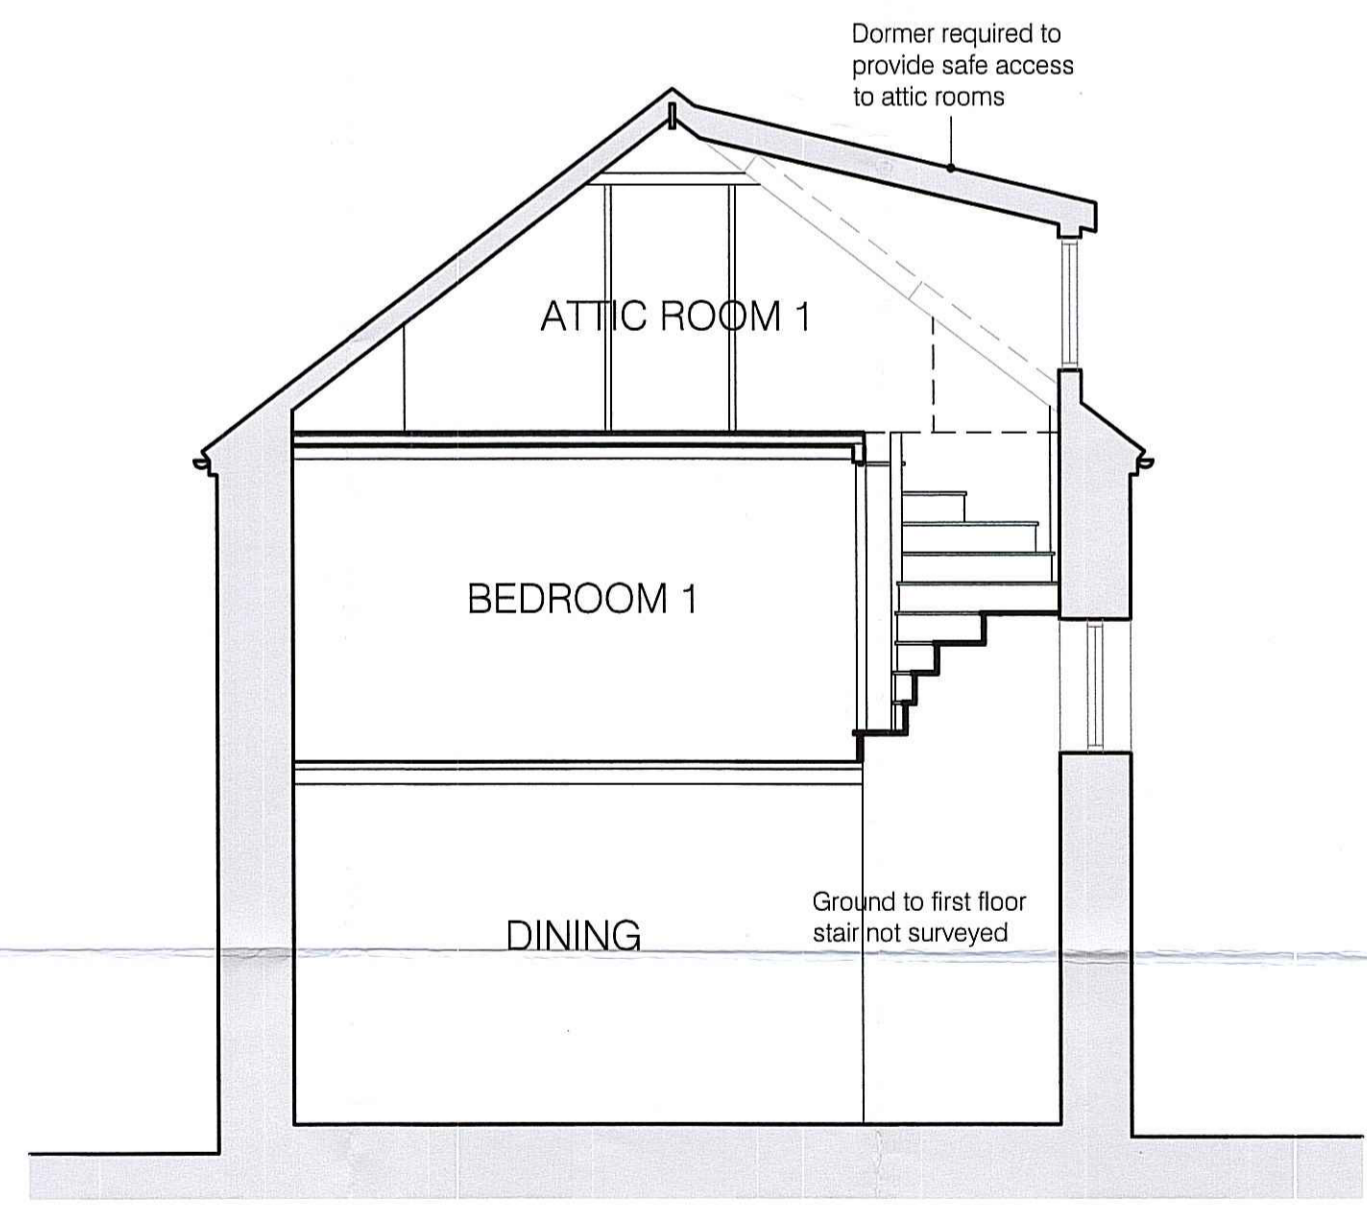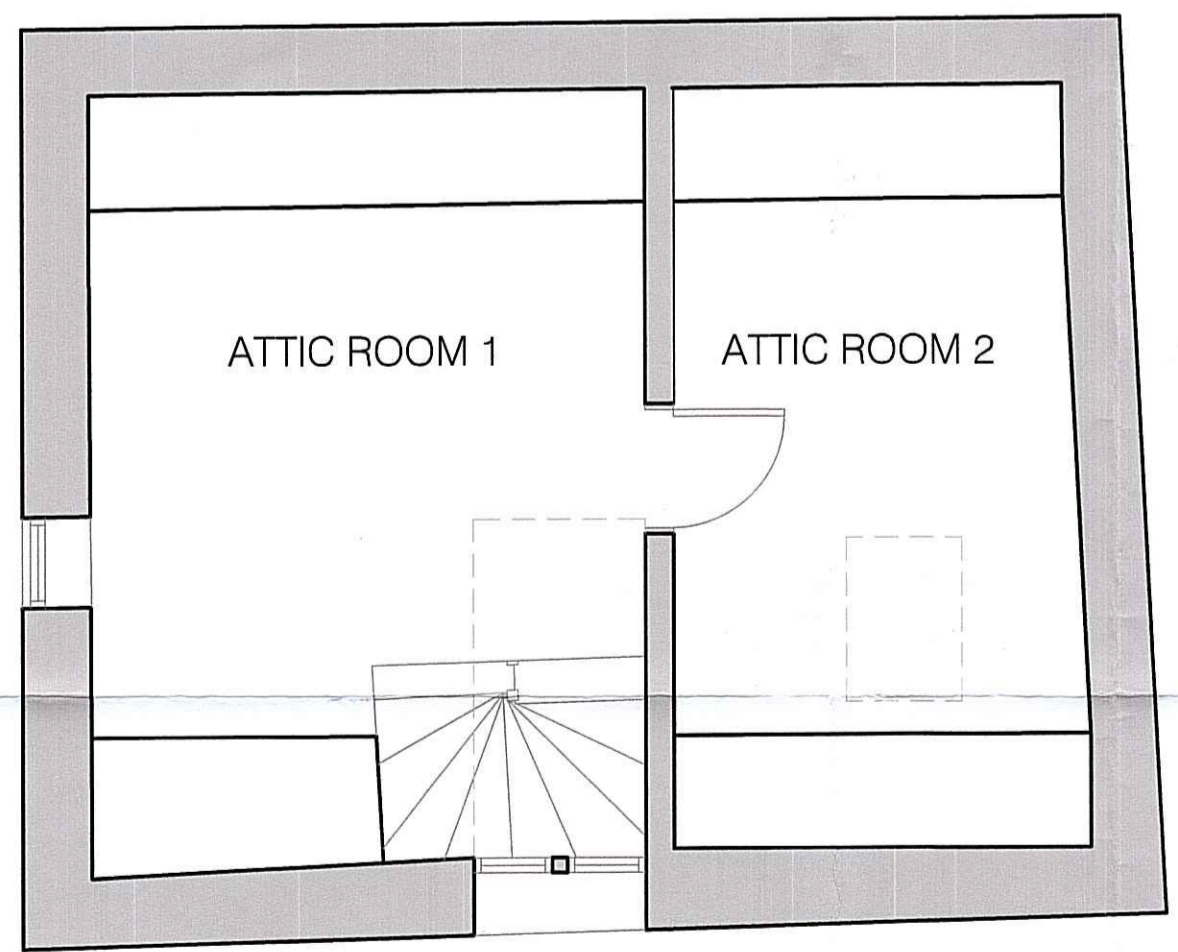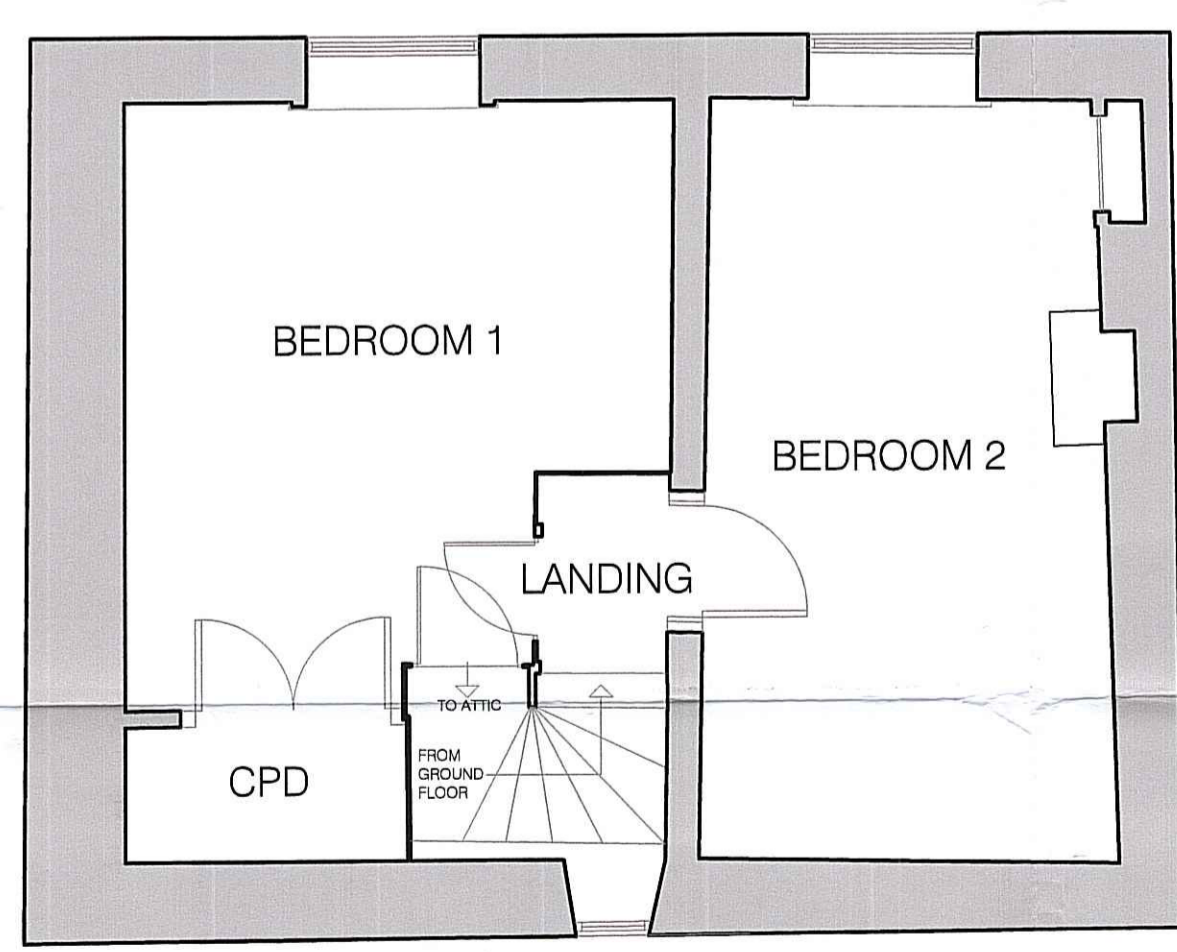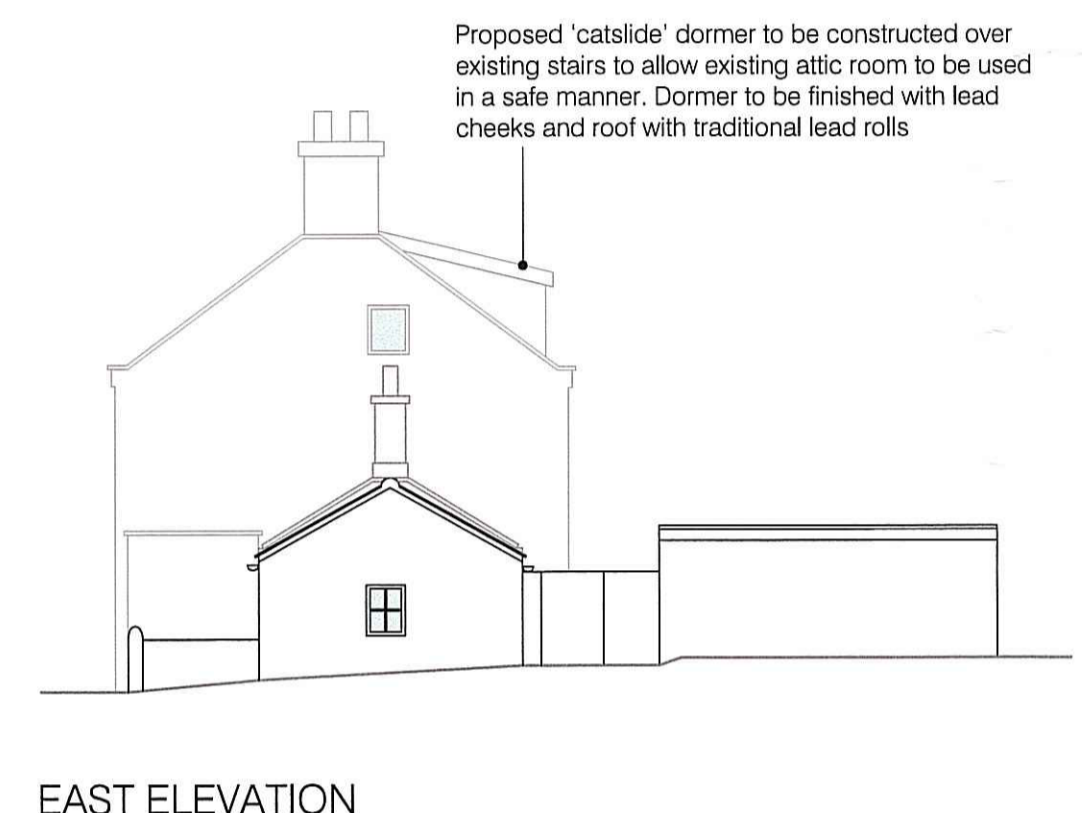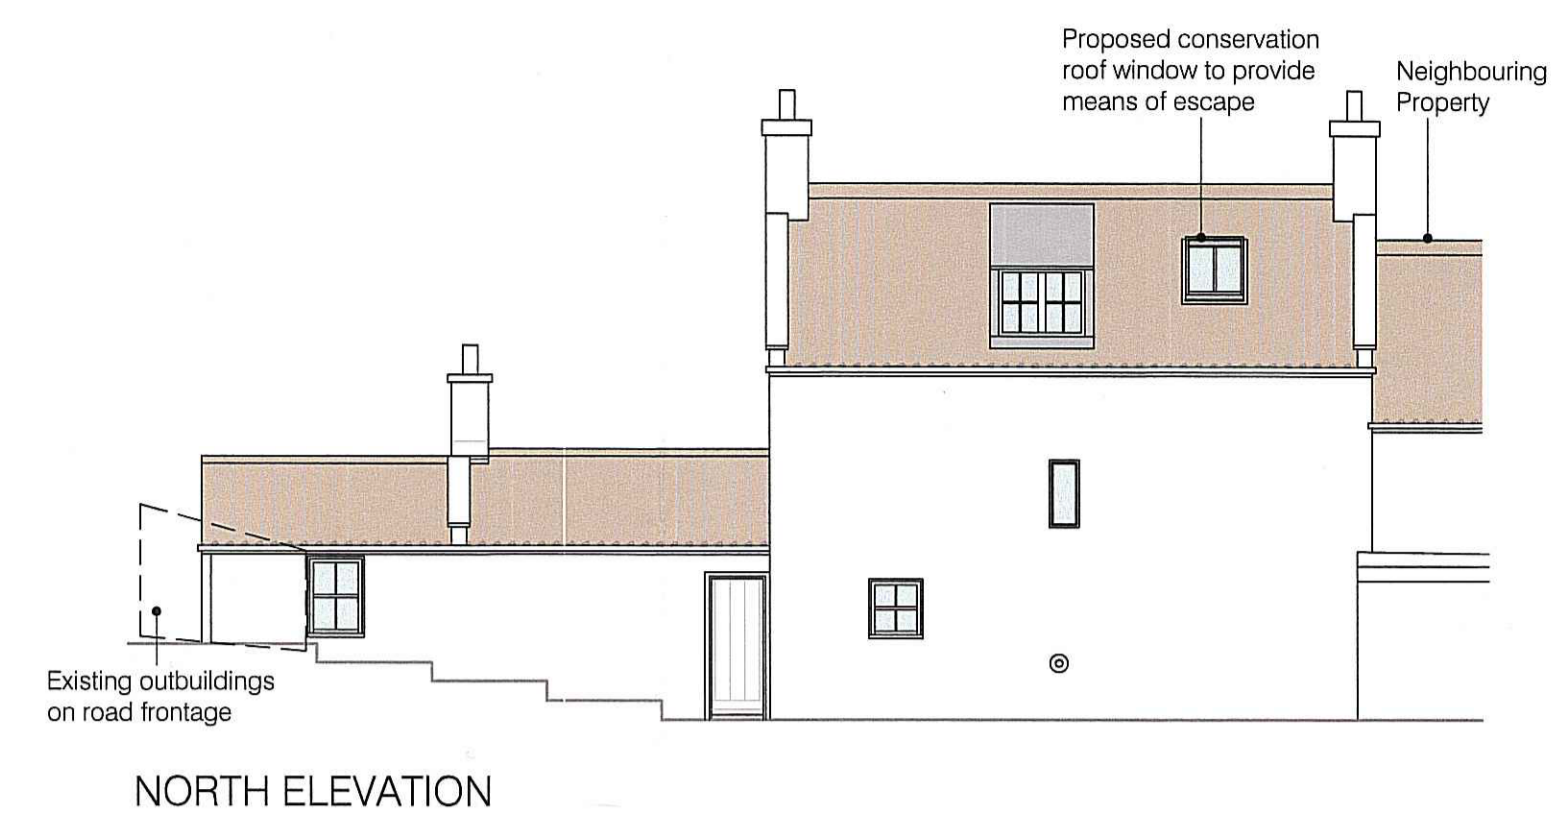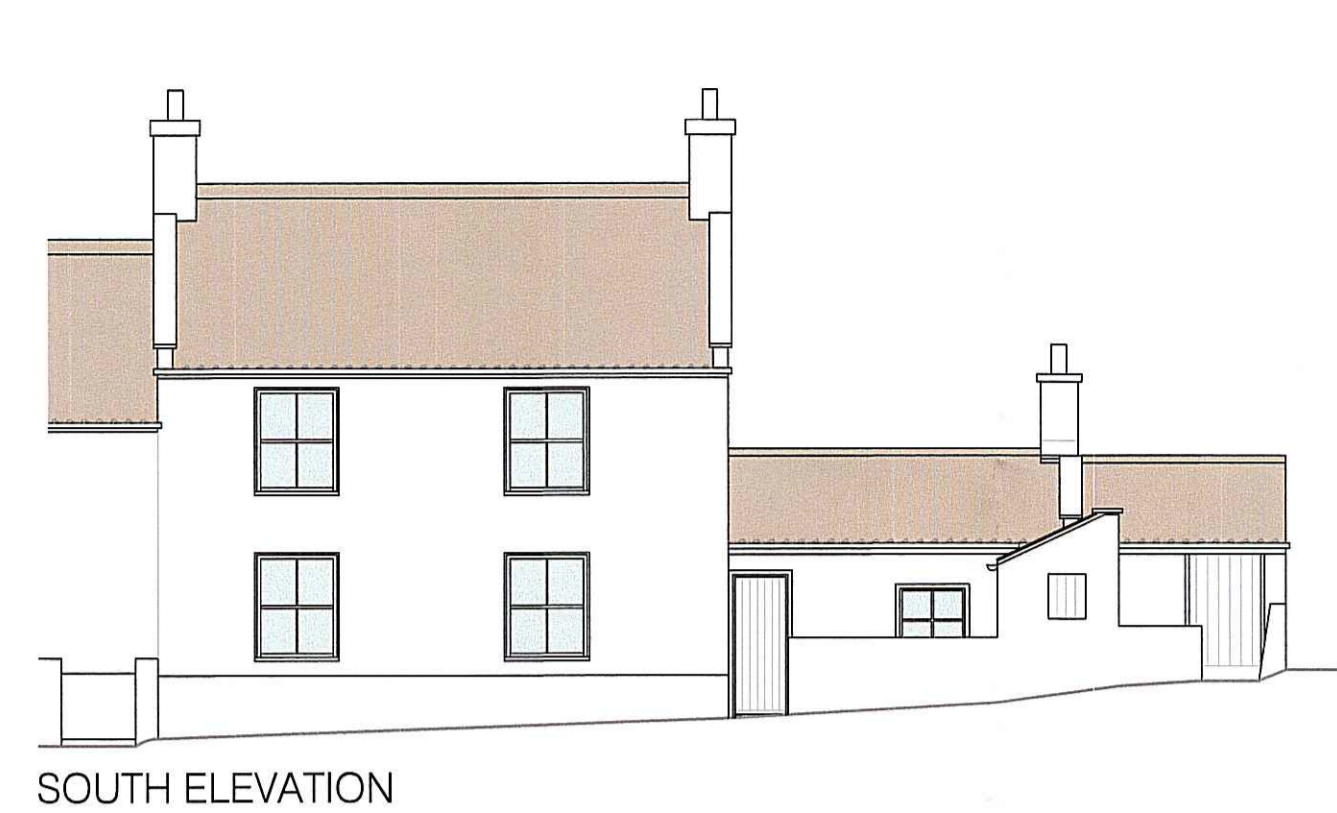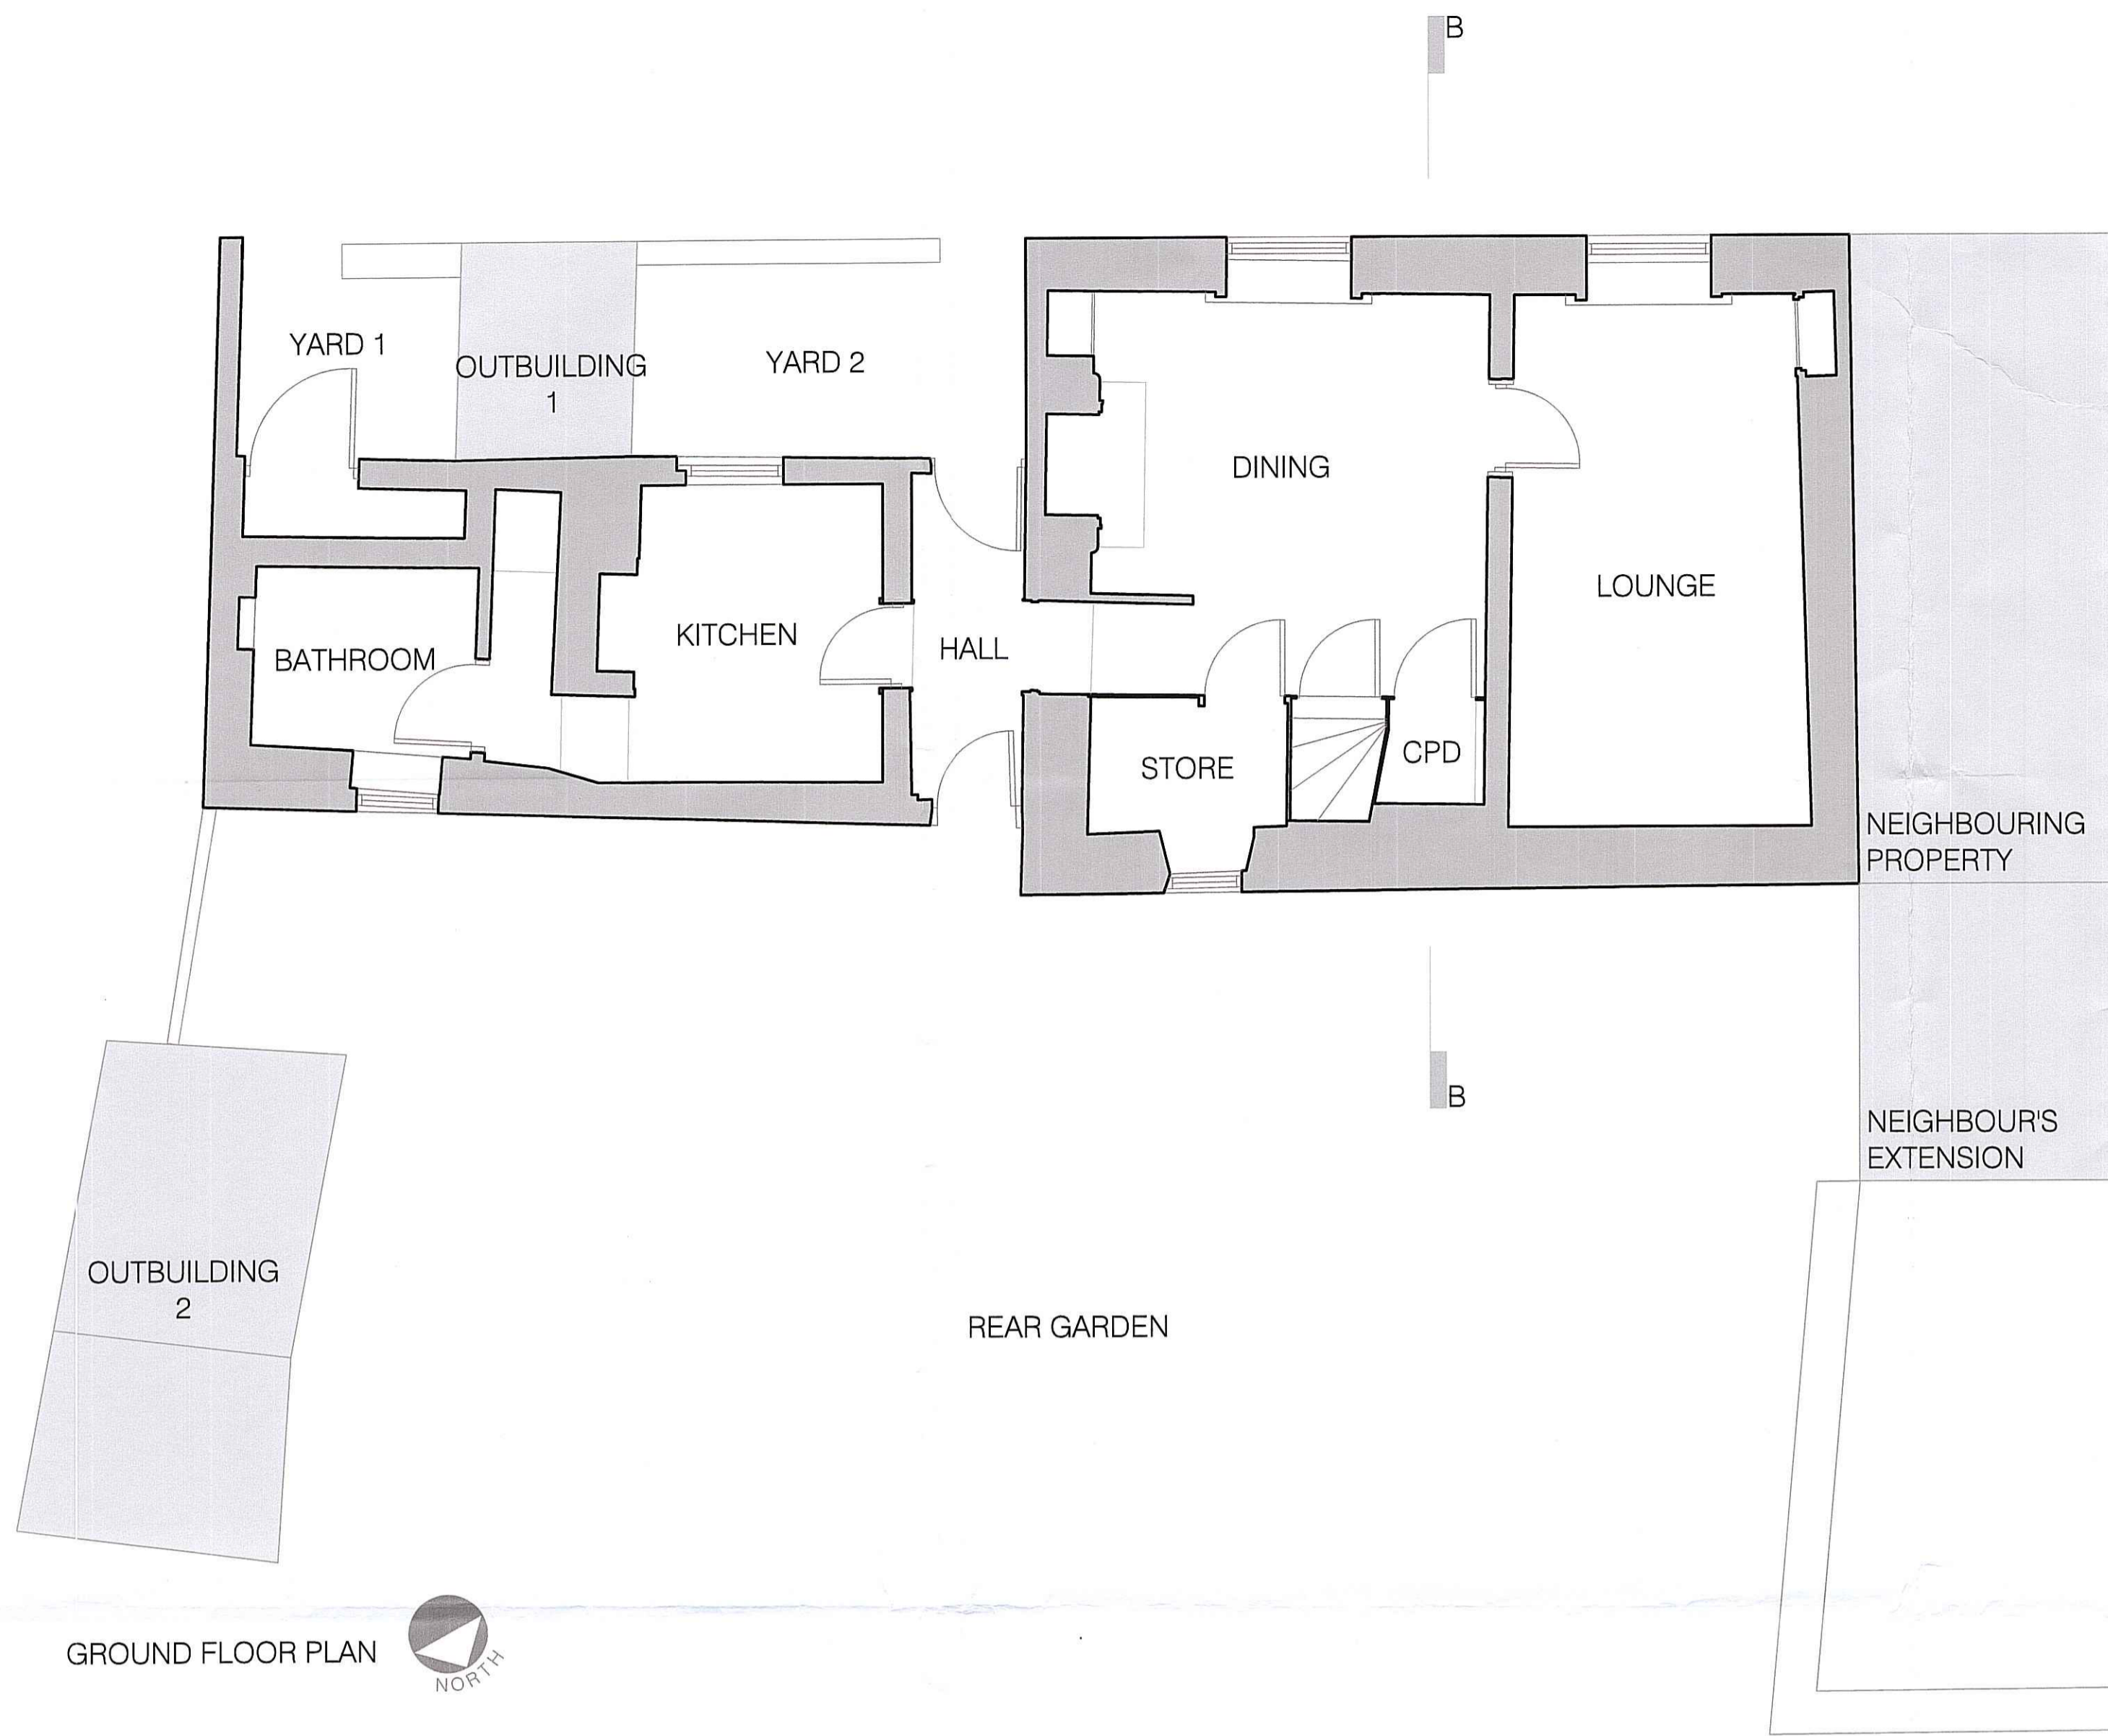

NYM/2014/0507/FL
 24 JUL 2014

Proposed Alterations, 1 Brow Cottages, Green End, Goathland
 for Mr D O'Connor

THIS DRAWING MAY ONLY BE SCALED FOR PLANNING PURPOSES, NOT FOR CONSTRUCTION
 ALL DIMENSIONS, SETTING OUT, LEVELS ETC. TO BE CHECKED ON SITE
 THIS DRAWING MUST BE READ IN CONJUNCTION WITH OTHER RELEVANT SPECIFICATIONS AND DRAWINGS
 THIS DRAWING MUST NOT BE USED FOR LAND TRANSFER PURPOSES

Revisions

AS PROPOSED

Client MR D O'CONNOR
 Project PROPOSED ALTERATIONS
 1 BROW COTTAGES, GREEN END, GOATHLAND
 Title AS PROPOSED
 Prj No 14-101 Scale 1:50/100@A1
 Drg No 05 Date JULY 2014
 Revision Drawn LT/GB
 NYM / 2014 / 0507 / FL
 graham binnington architects
 Grindell House 35 North Bar Within Beverley HU17 8DB