

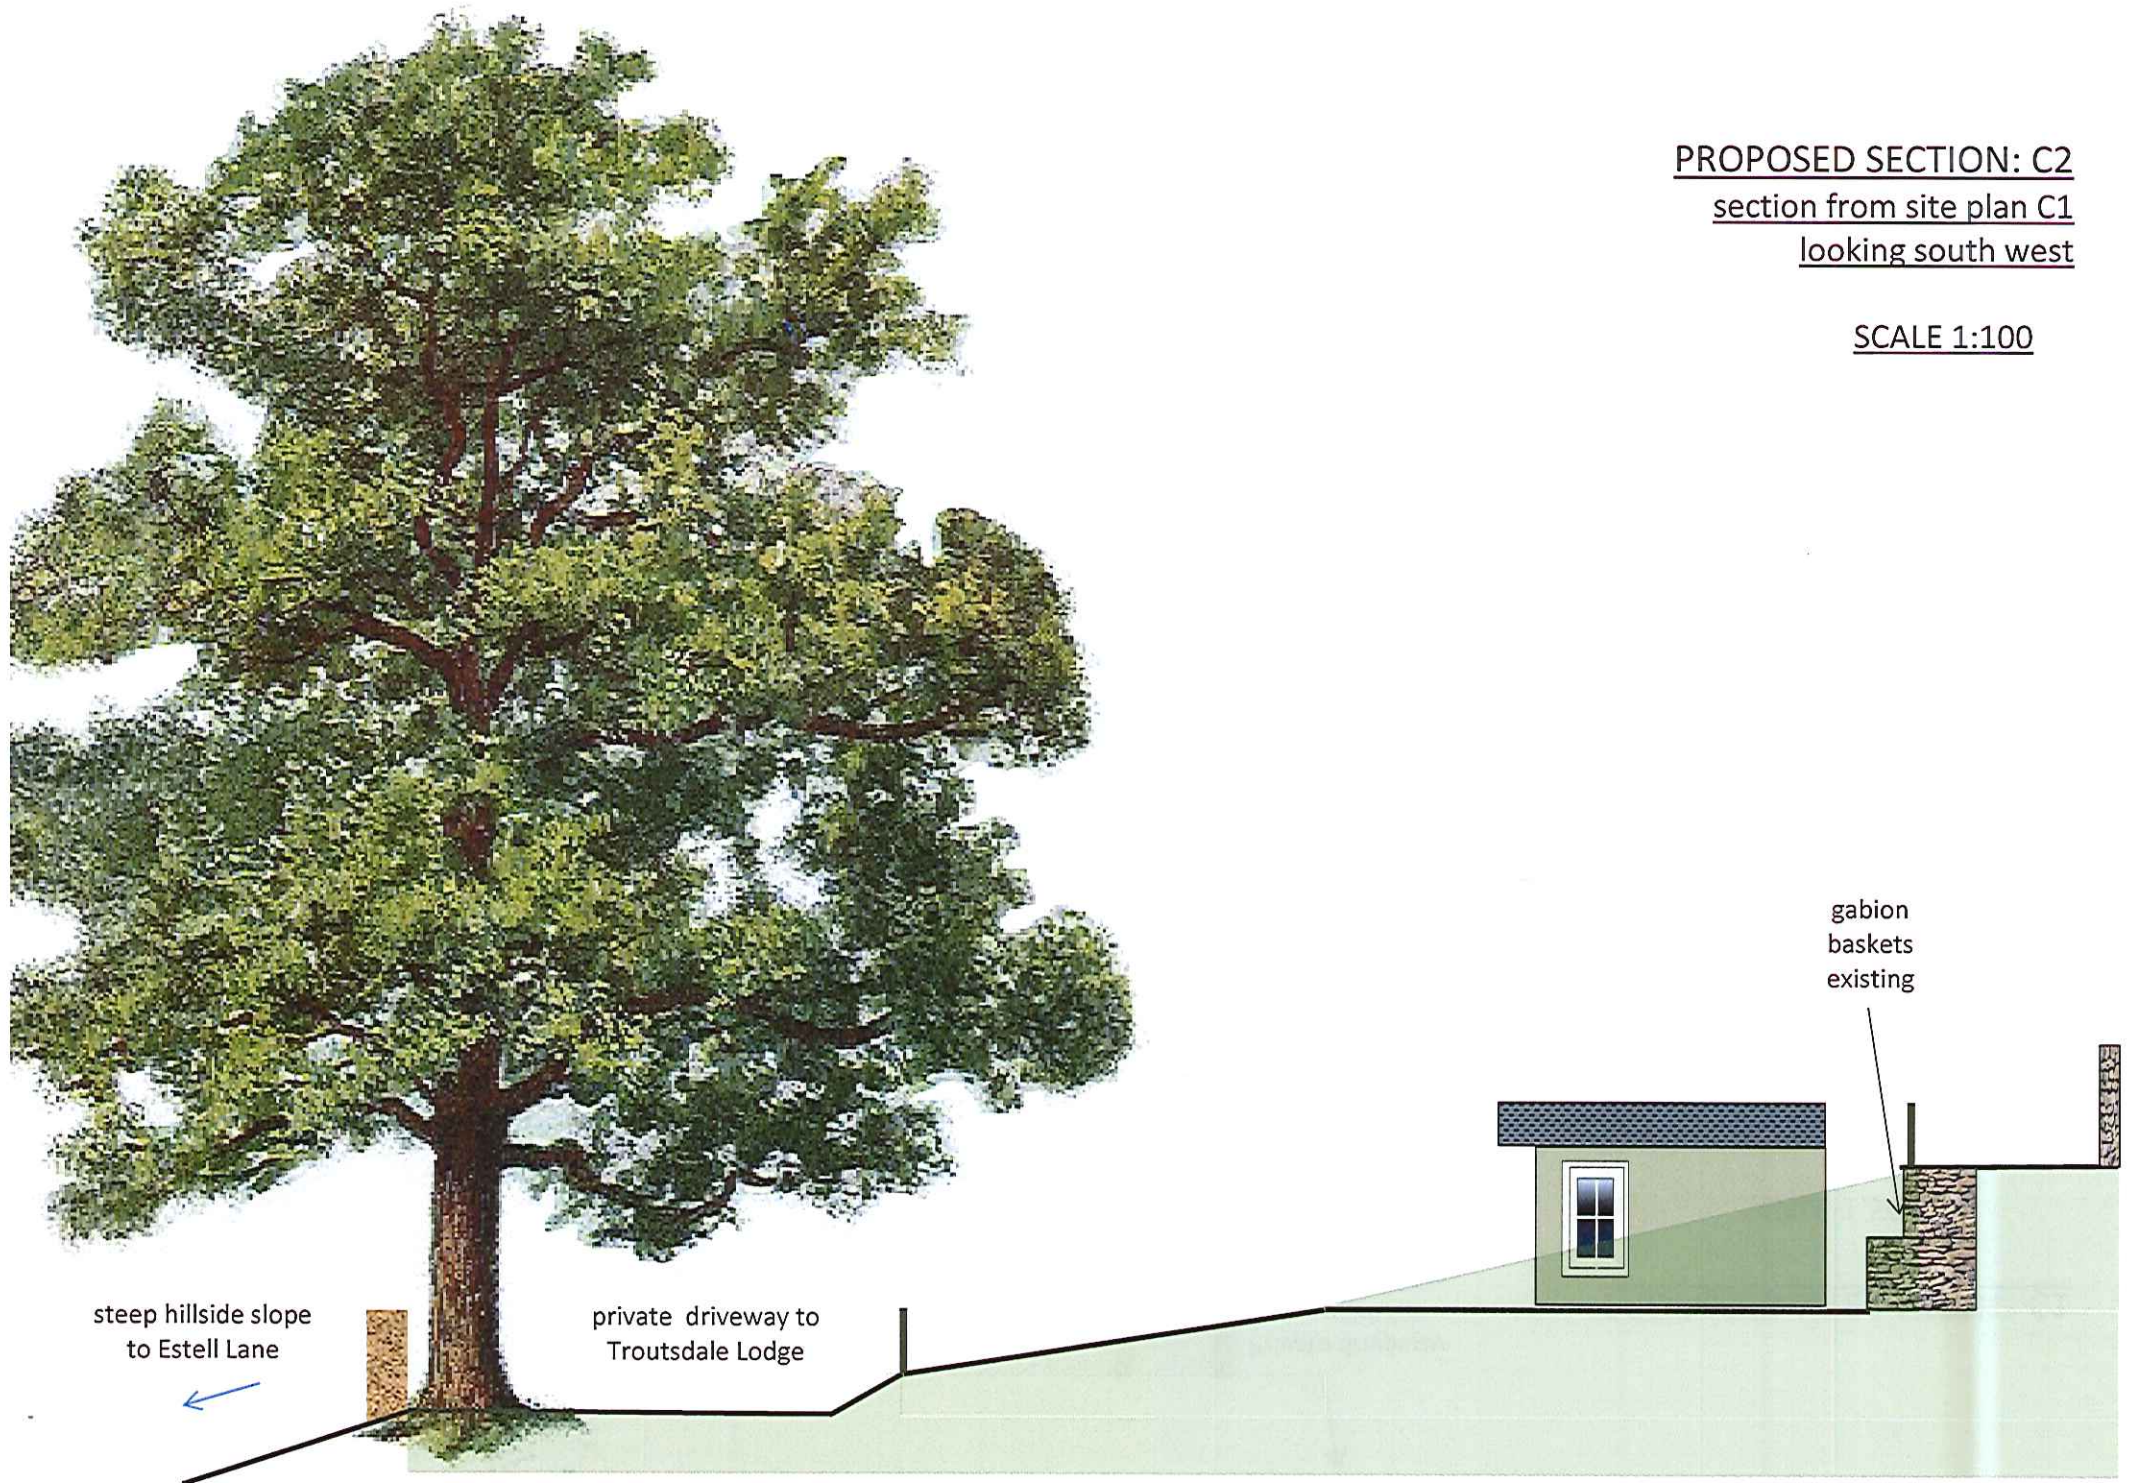


PROPOSED SECTION: C2
section from site plan C1
looking south west

SCALE 1:100

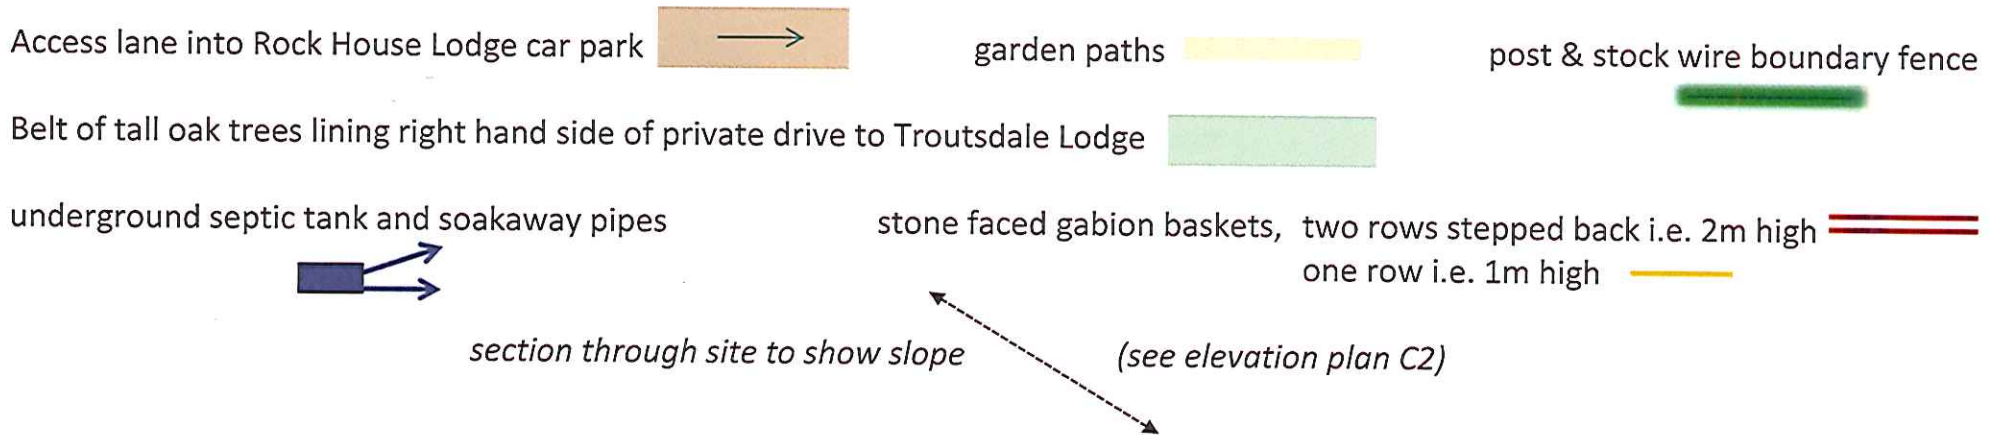

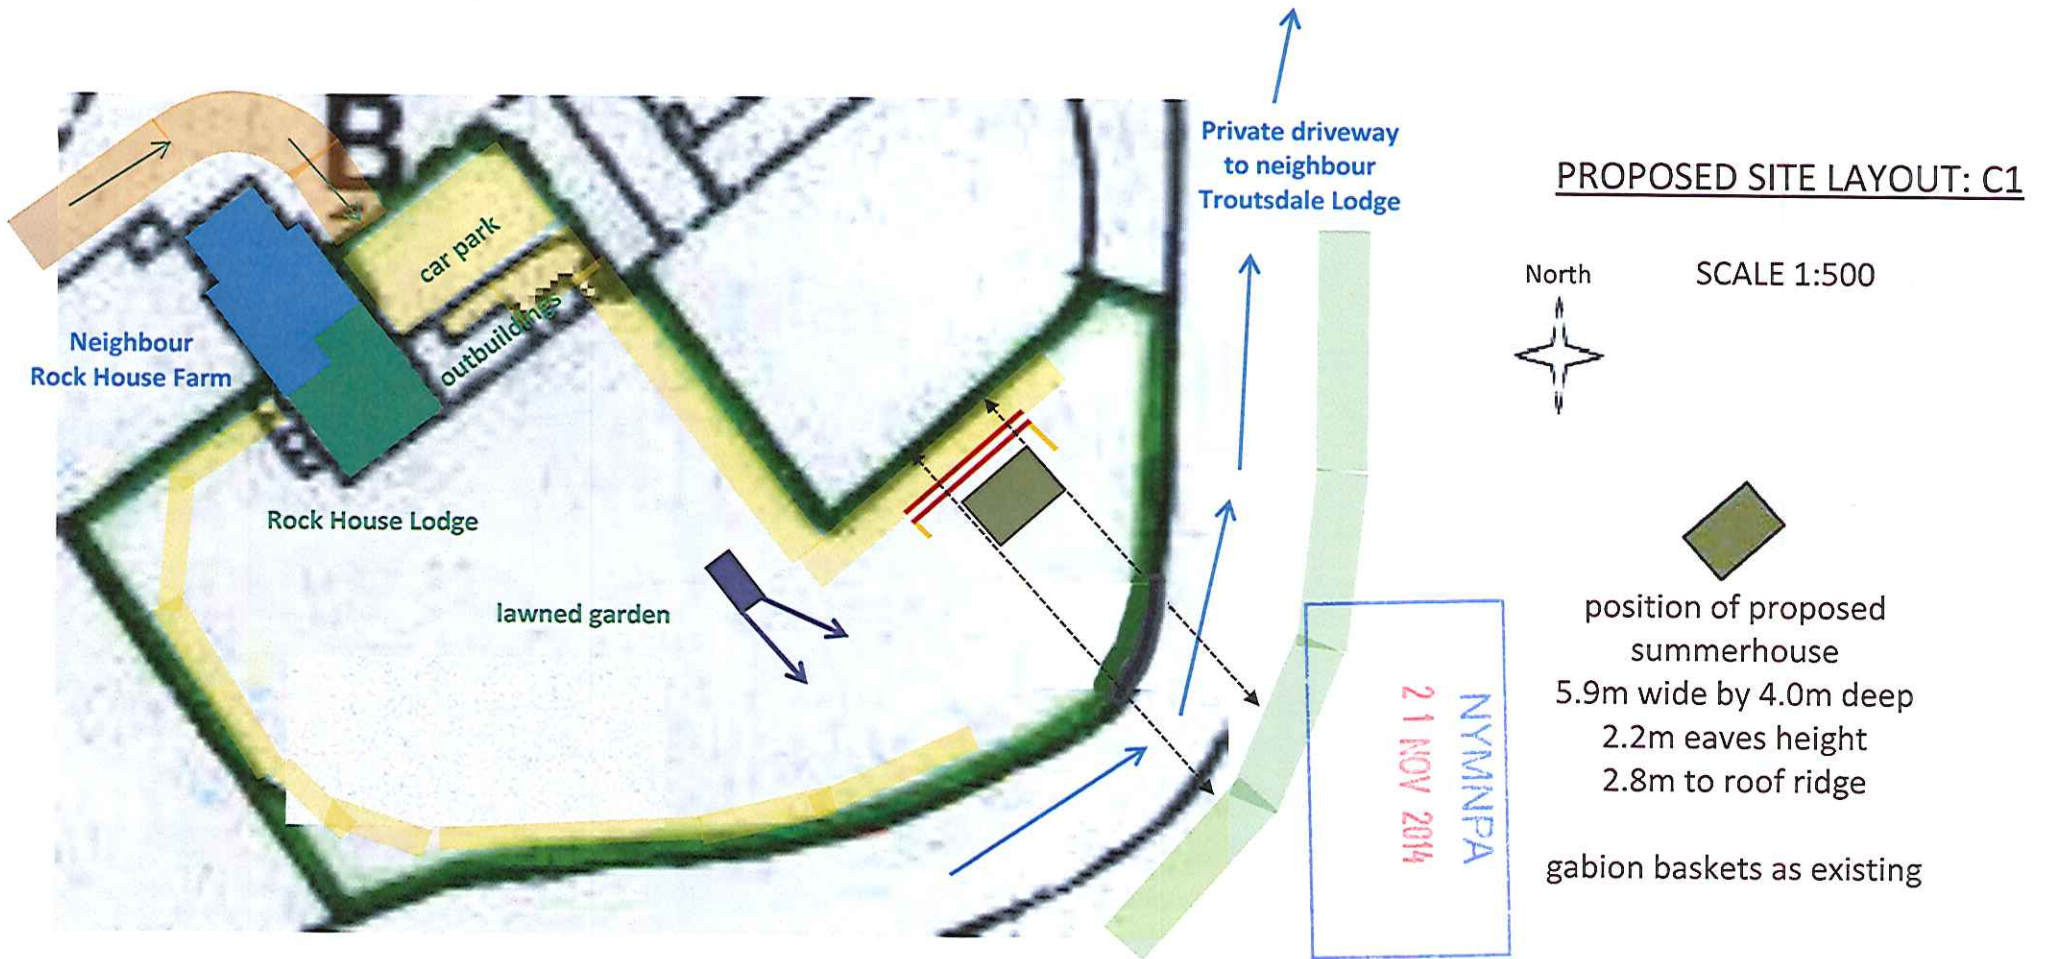


PROPOSED SECTION: C3
section from site plan C1
looking north east

SCALE 1:100

NYMUNPA
21 NOV 2014

gabion
baskets
existing

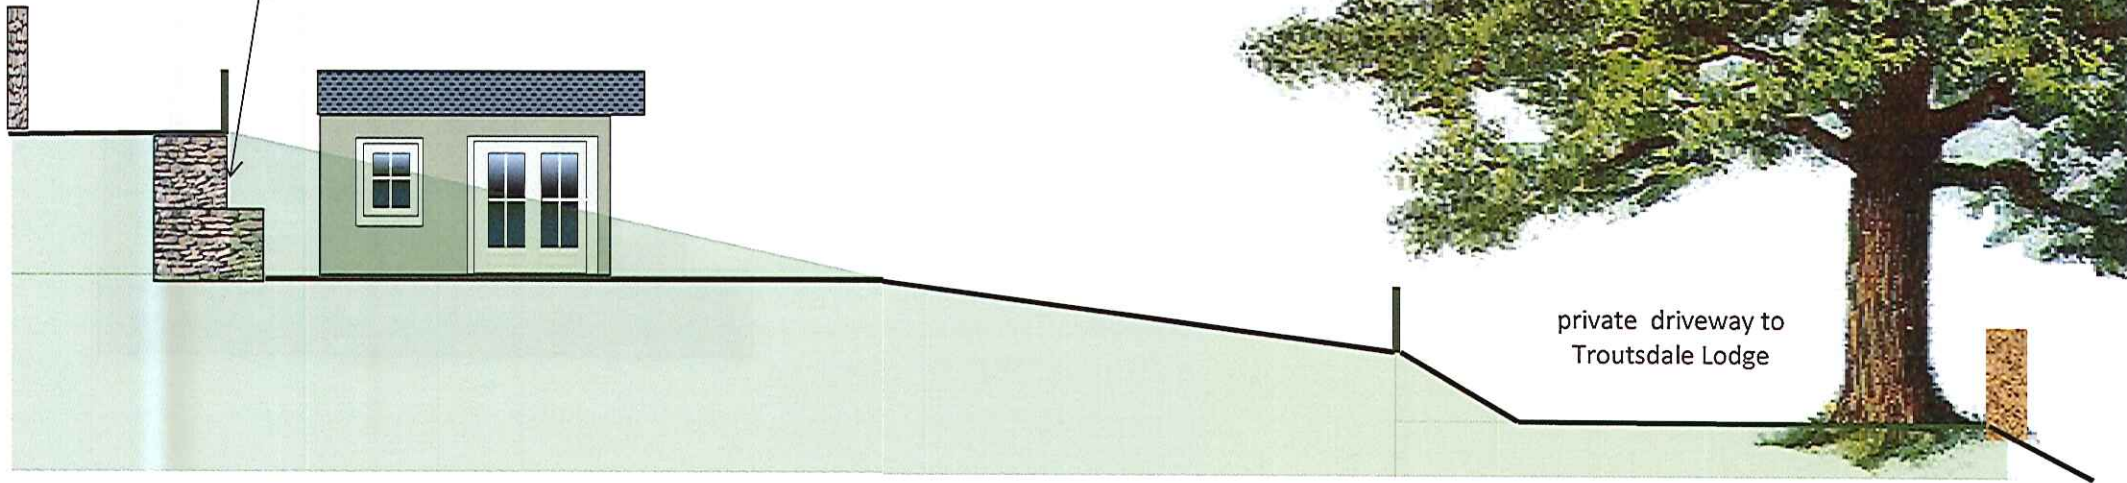

private driveway to
Troutsdale Lodge

PROPOSED ELEVATIONS: D1

SCALE 1:50

“Vanguard Sunlight”
by Dunster House

Wood preservation coating
by *Protex* “Royal Exterior”
walls in “mushroom”
windows & doors in “snow”
window bars to match house
black bitumen shingle roof tiles



south-west elevation


north-east elevation



south-east elevation



north-west elevation

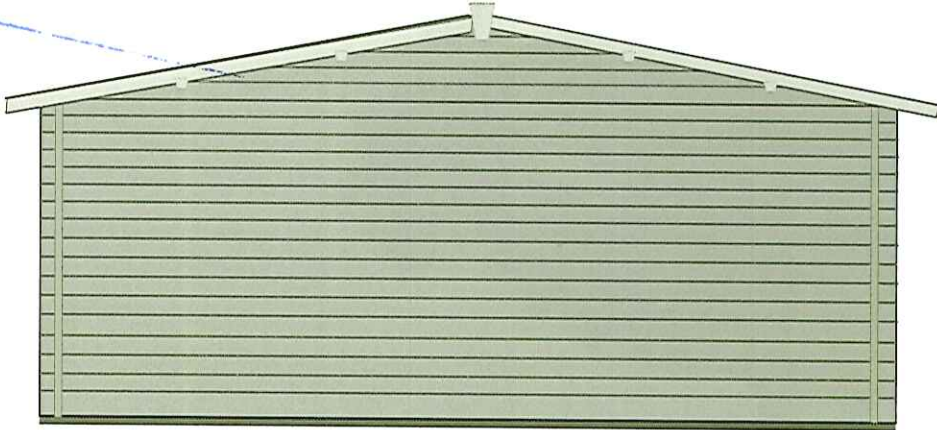


NYMNP
21 NOV 2014

PROPOSED FLOOR PLANS: E

SCALE 1:50

Walls 45mm thick
External measure 5.9m by 4.0m

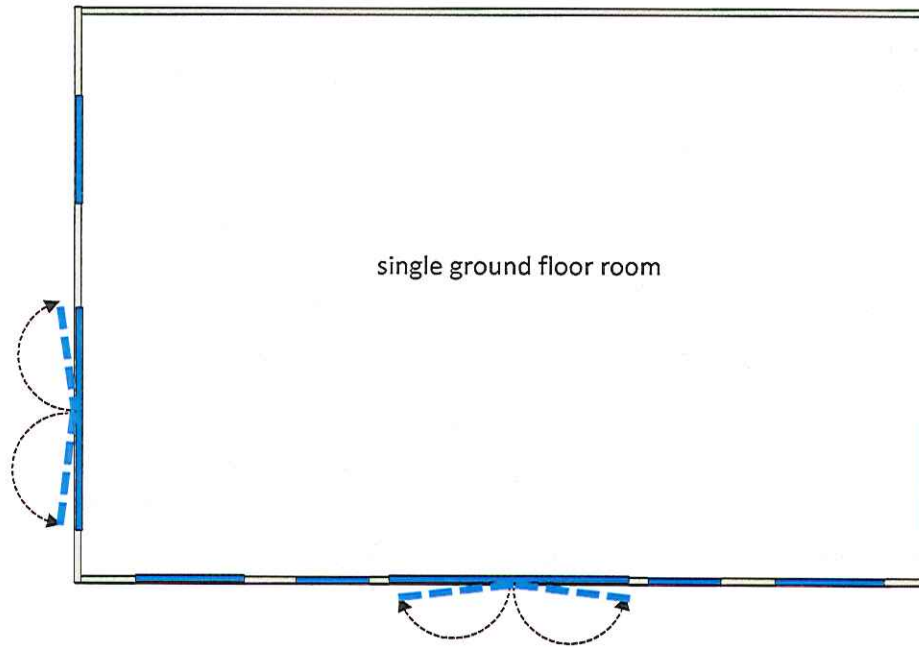

NYMINDA
21 NOV 2014